




11/3/2009 11:37:05 PM

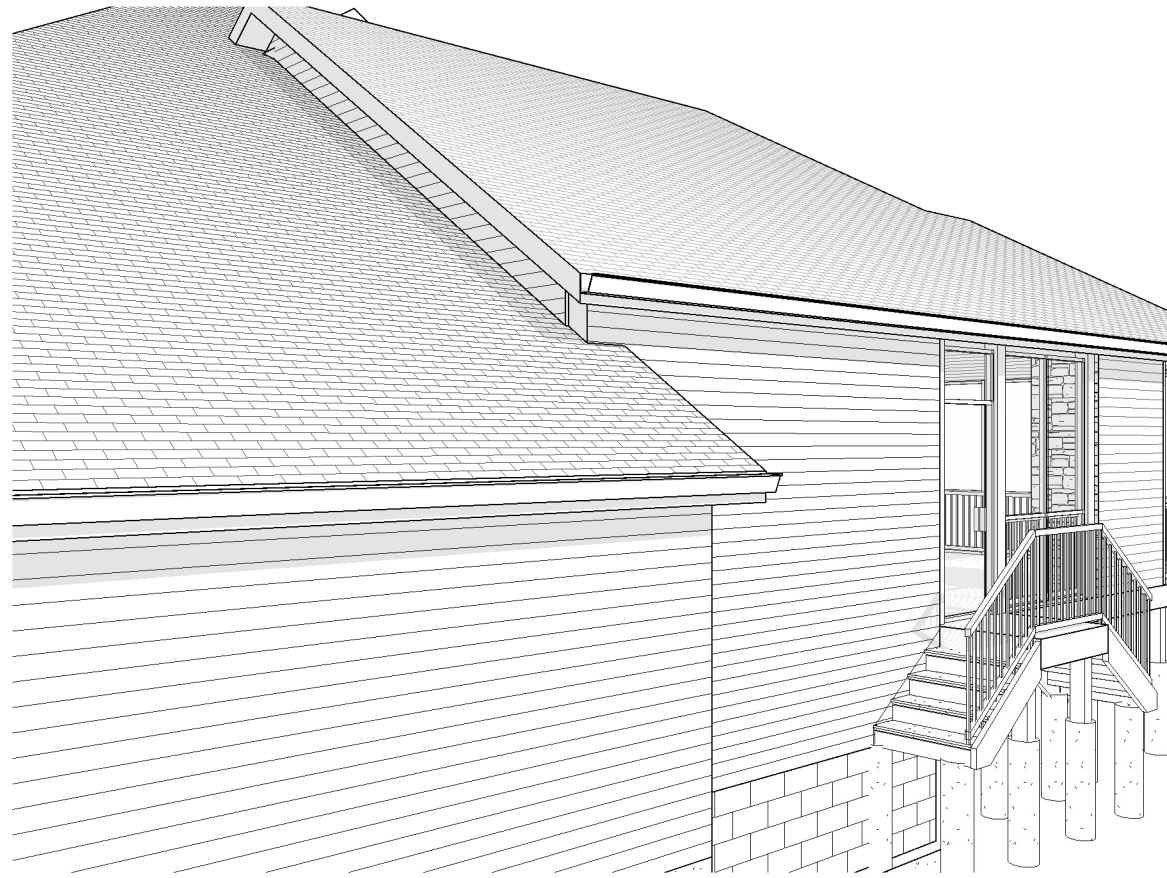

2 3D View 4
A6

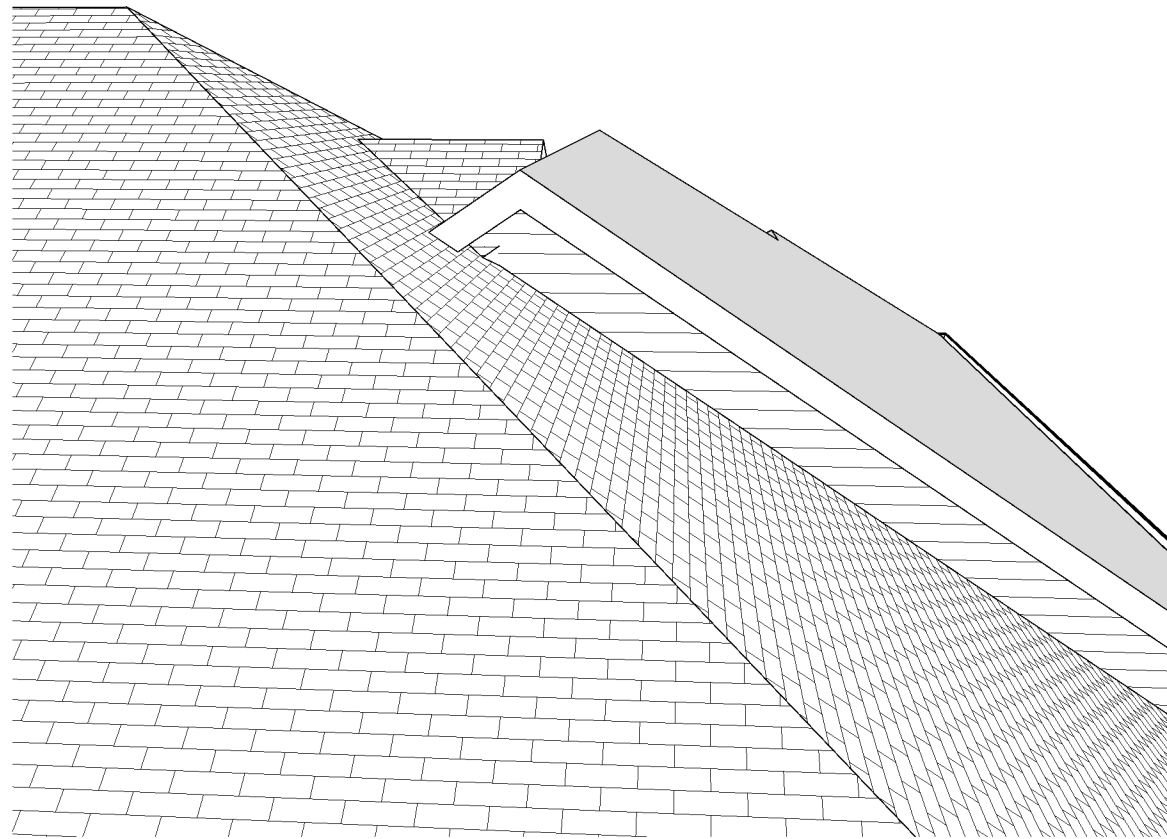

3 3D View 5
A6

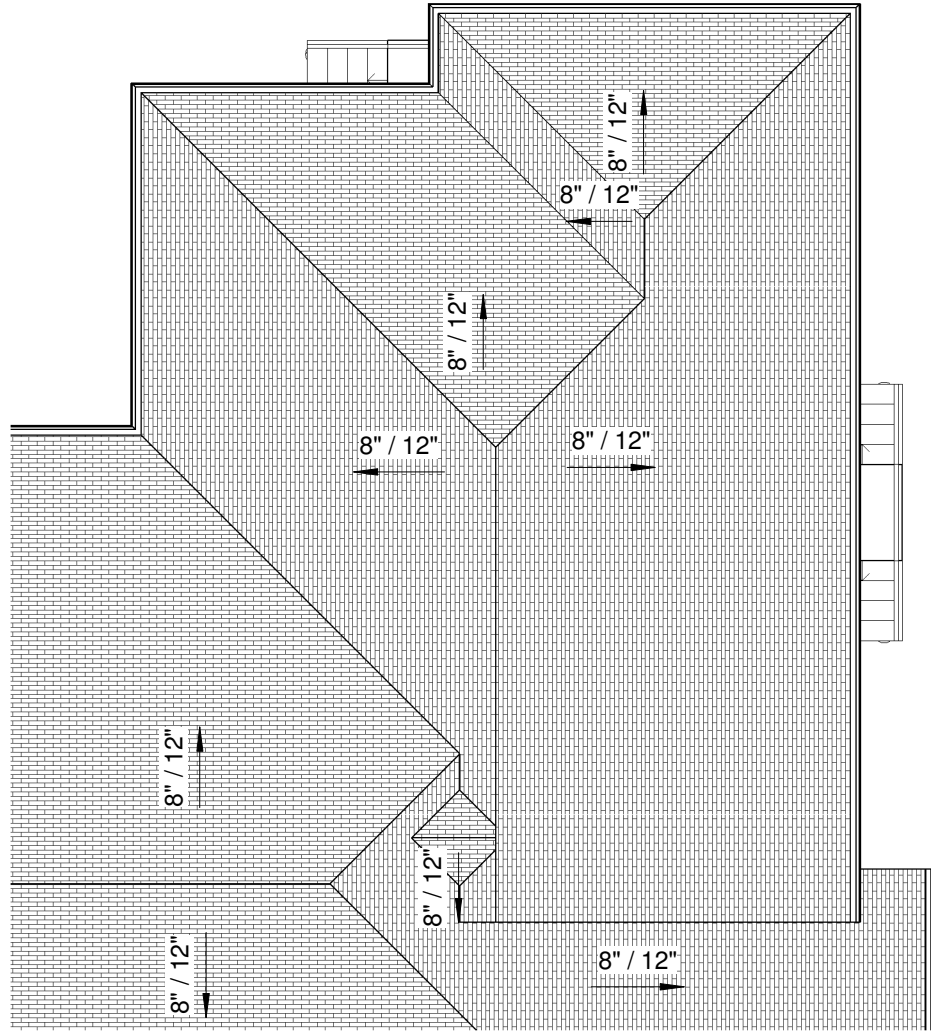

1 SITE - ROOF PLAN
A6 1/8" = 1'-0"

NOTE:
ROOF SHOWN 8/12 FROM
PHOTO OBSERVATION'S.
VERIFY SITE CONDITIONS
AND MATCH EXISTING.

BRUCE
Architects
KNUTSON

1000 BOONE AVENUE NORTH, STE 200
GOLDEN VALLEY, MINNESOTA. 55427
PHONE 612-332-8000 FAX 612-332-7504
WWW.KNUTSON-ARCHITECTS.COM

ERWIN REMODEL

JOB NO: 2009

DATE: 11-04-09
A6
SHEET NO: