


DATE: 10-22-10

REVISIONS:

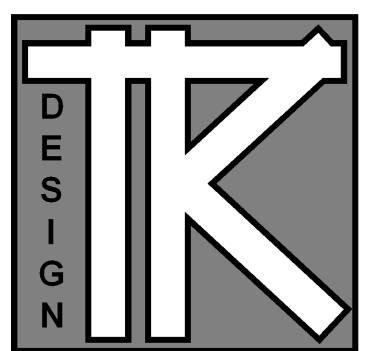

TODD KNOTSON DESIGN

40 SOUTH 7th STREET  
STUDIO 212-156  
MINNEAPOLIS, MN. 55402  
P: 612-251-1041  
F: 612-552-4119  
WWW.TODDKNOTSONDESIGN.COM

TERMS:

CONTRACTOR TO VERIFY ALL DIMENSIONS, AS BUILT CONDITIONS (IF APPLY) AND SITE CONDITIONS, BEFORE ORDERING MATERIAL OR DEMOLISHING EXISTING STRUCTURES. CONTRACTOR AND ALL SUBS MUST REPORT ANY DISCREPANCIES TO DESIGNER IMMEDIATELY. AS BUILT AND SITE CONDITIONS OFTEN HAVE UNIQUE CONDITIONS THAT CANNOT BE PREDICTED OR FORSEEN AT DESIGN COMPLETION. CONTRACTOR, SUBS AND DESIGNER WILL WORK TOGETHER TO REACH A SOLUTION IF ANY SITUATION MAY ARISE.

DECK


BLACKBERRY  
MINNETONKA, MN.

JOB NO: 2010


SHEET NO:

**A1**


PLANS AND SECTIONS

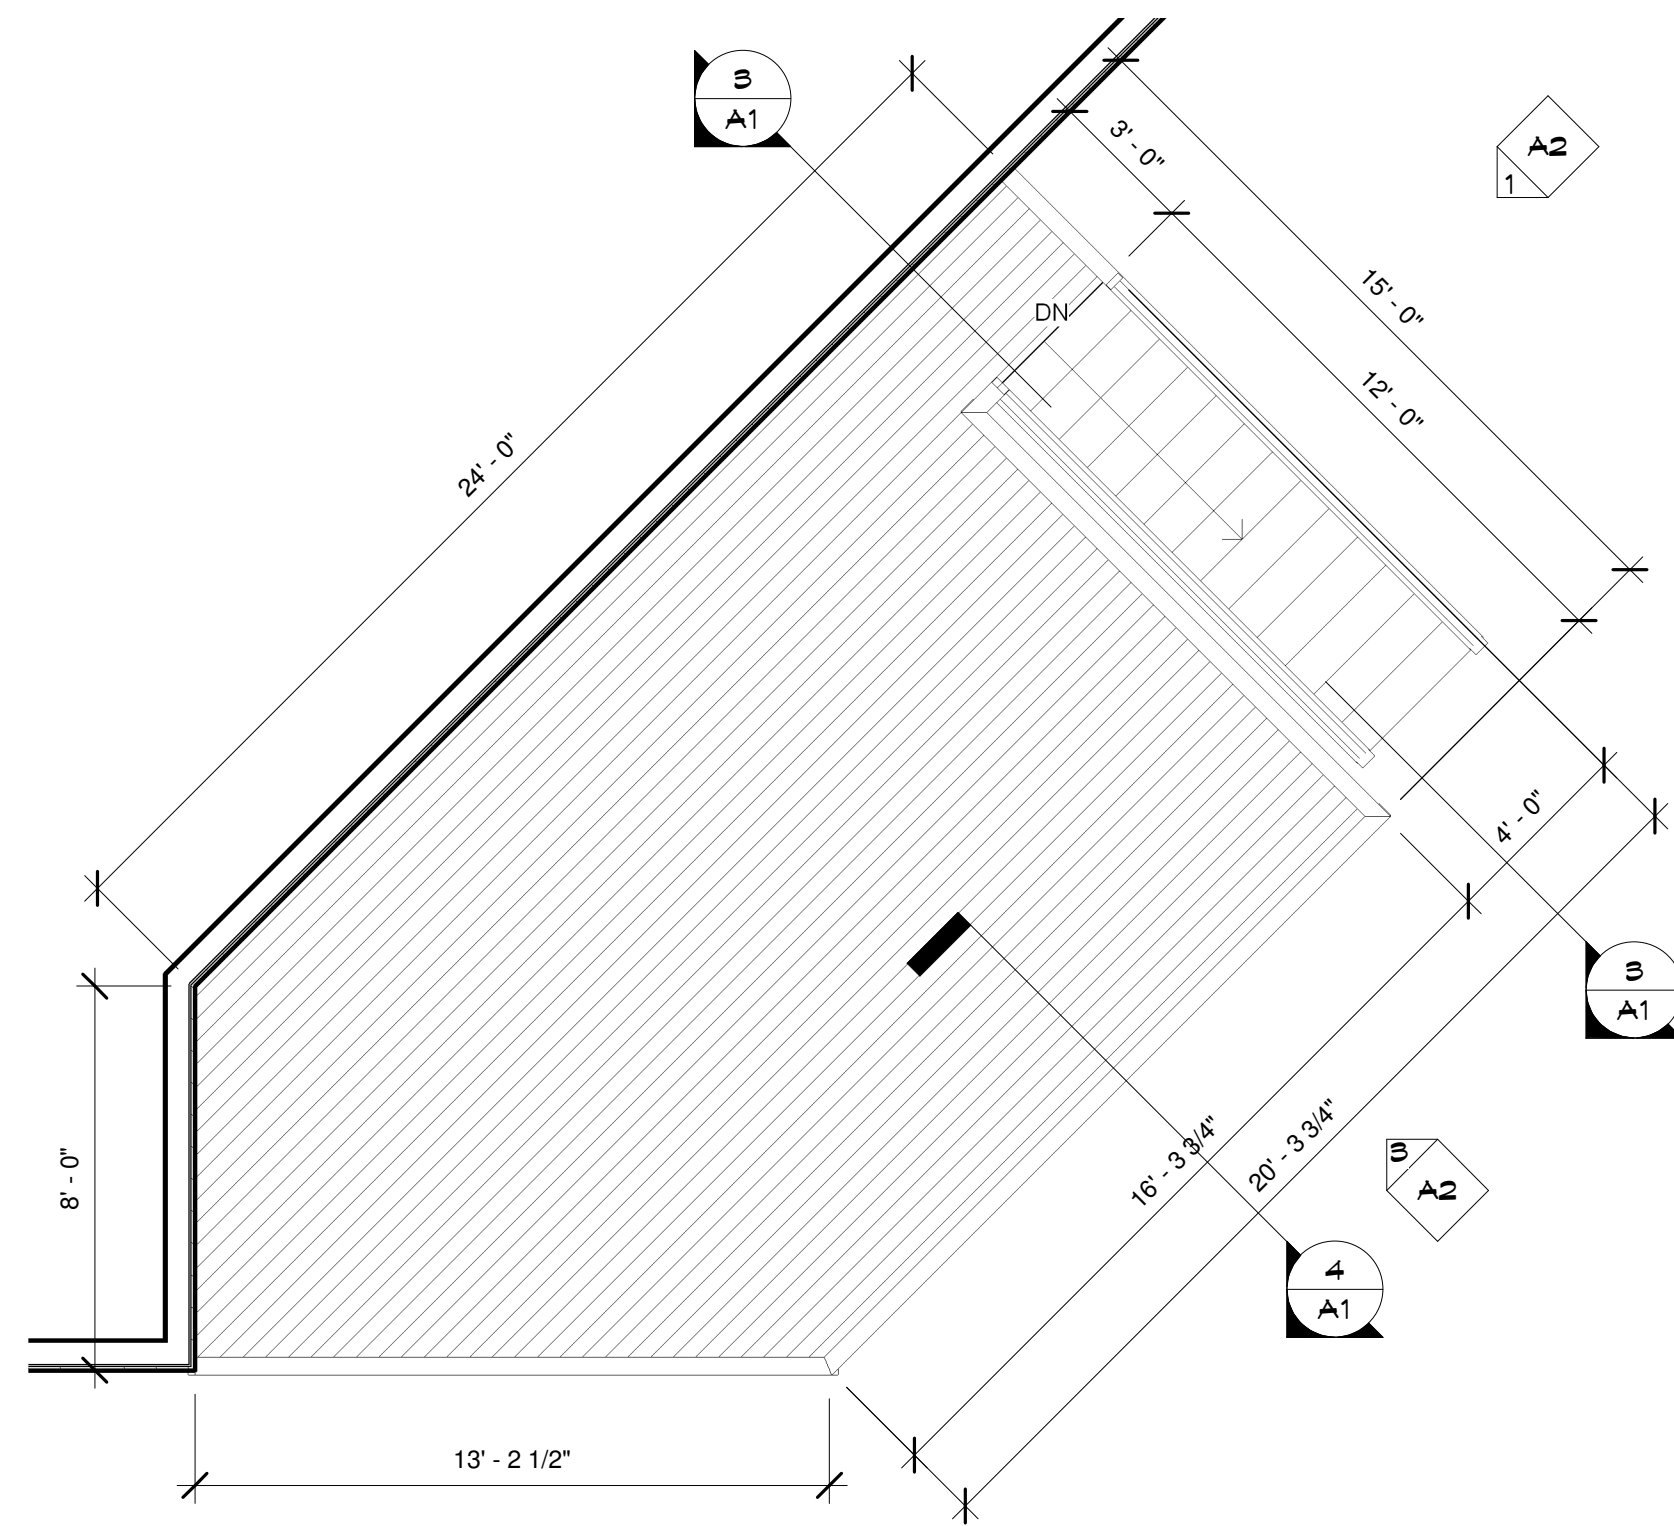


1 MAIN FLOOR  
A1 1/4" = 1'-0"

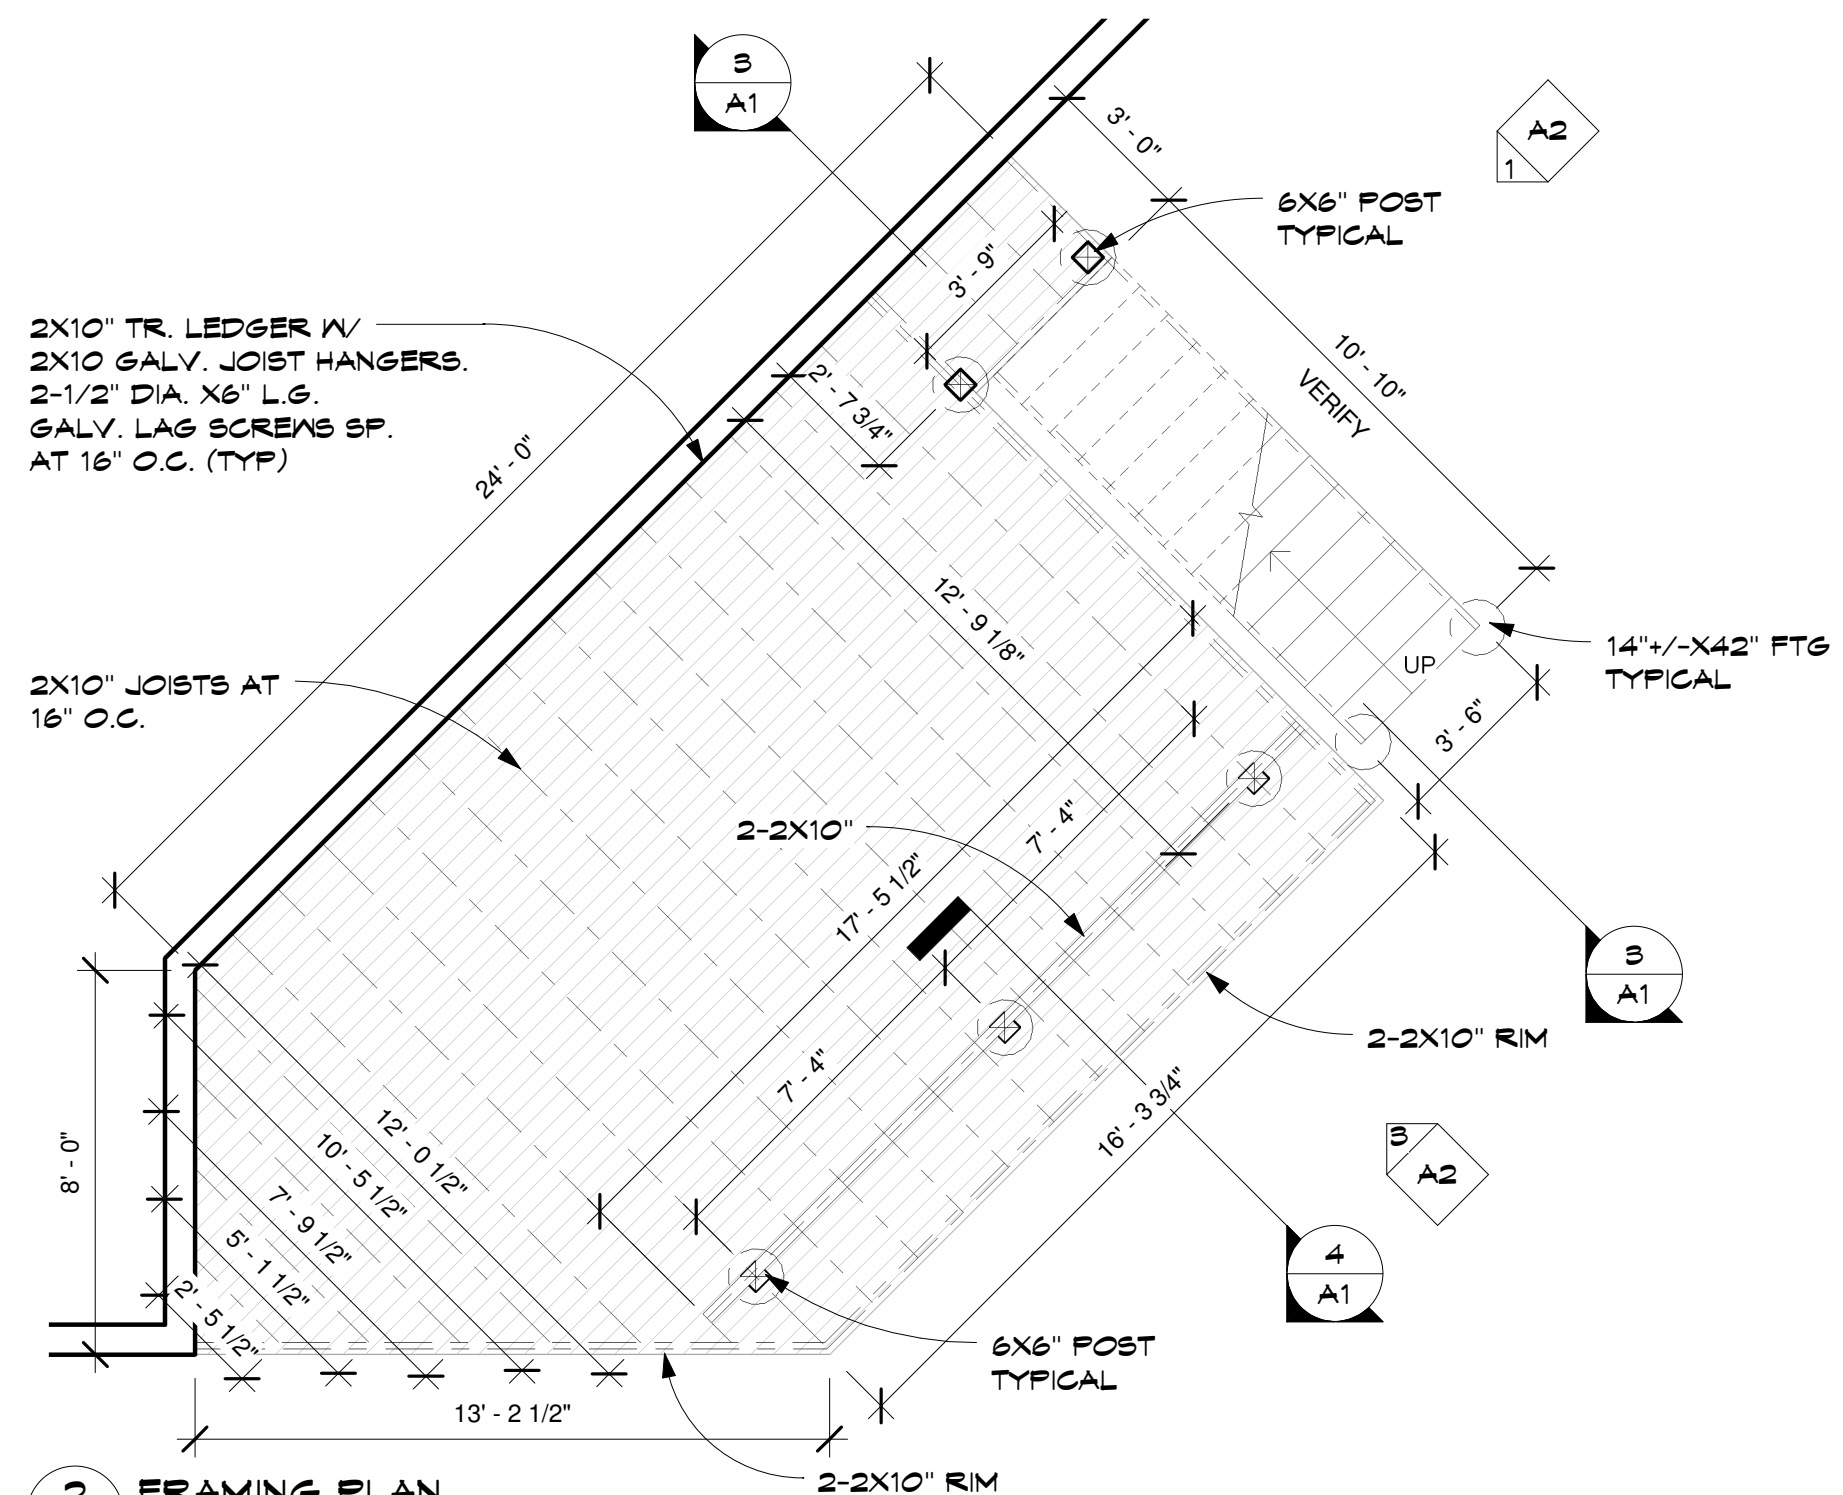


2 FRAMING PLAN  
A1 1/4" = 1'-0"

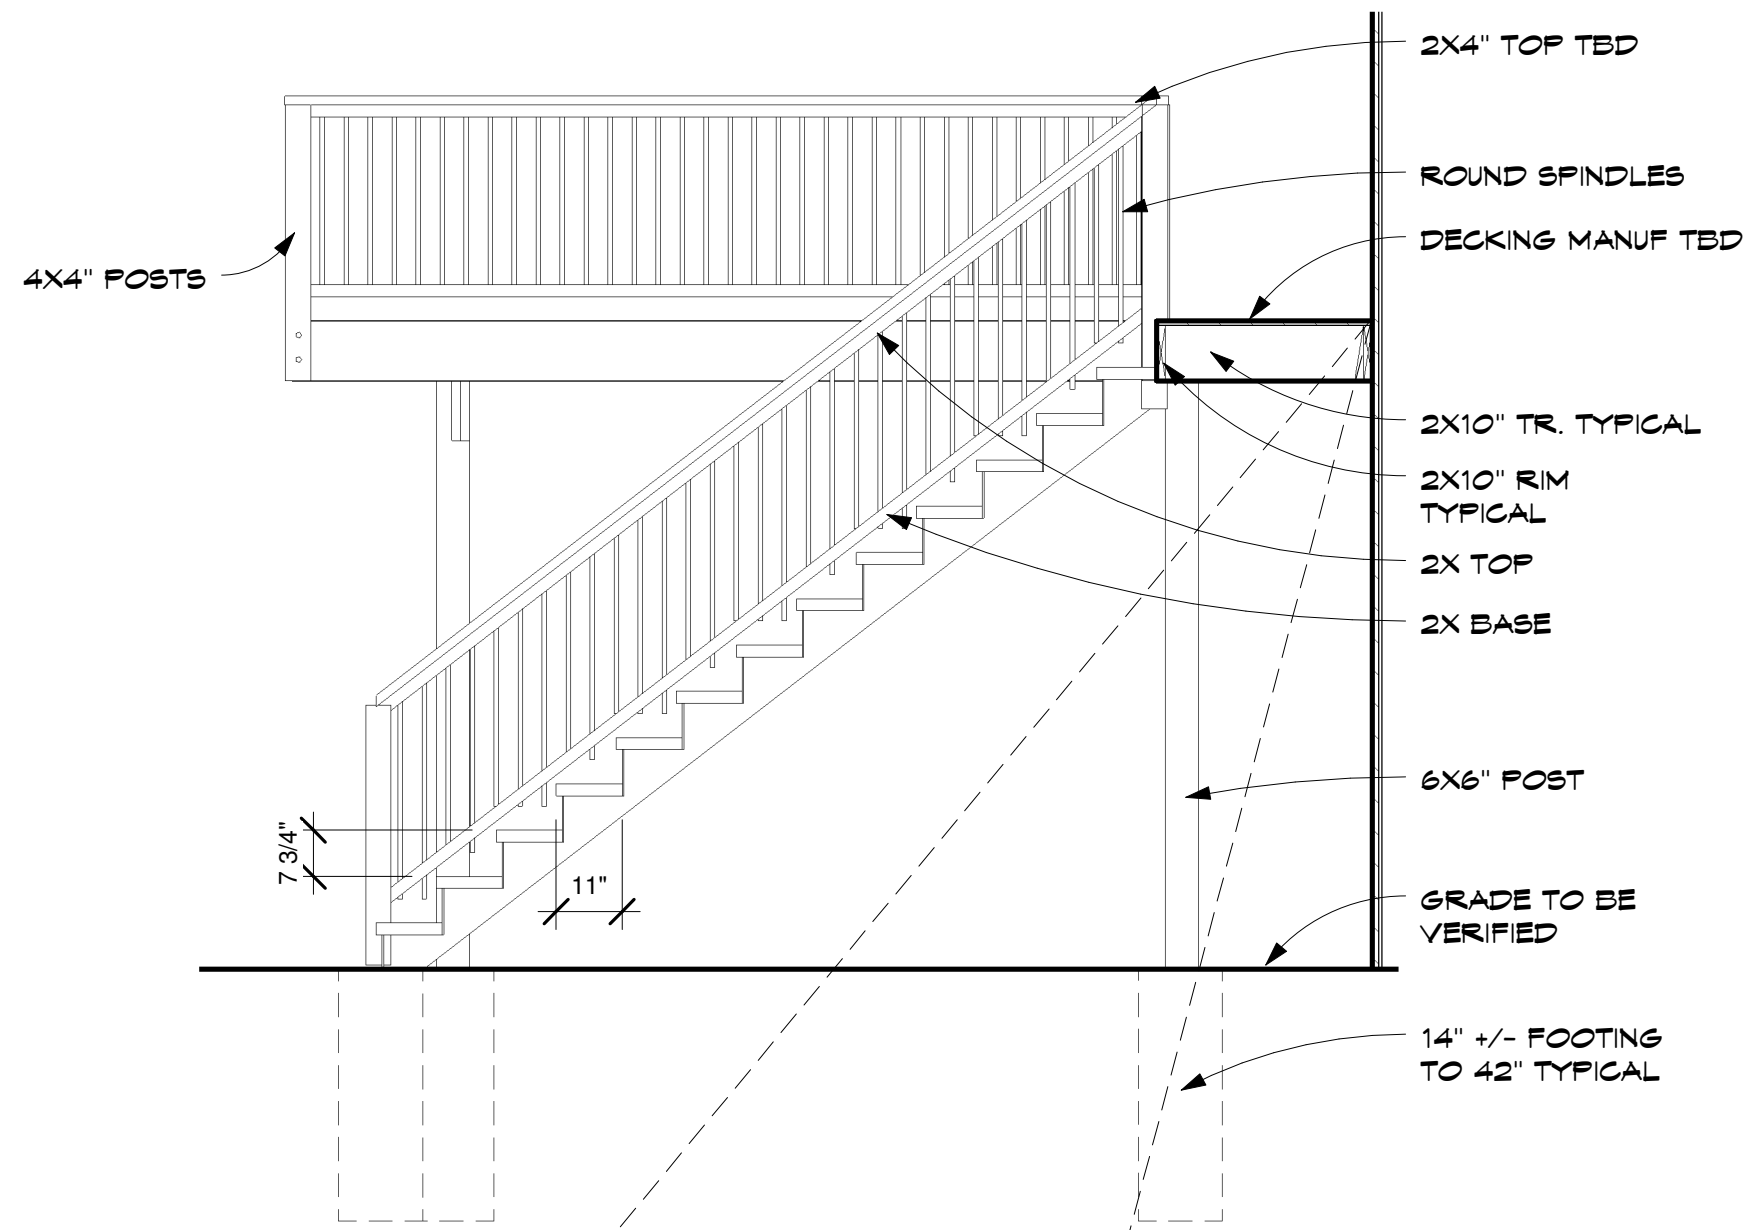


3 Section 1  
A1 3/8" = 1'-0"

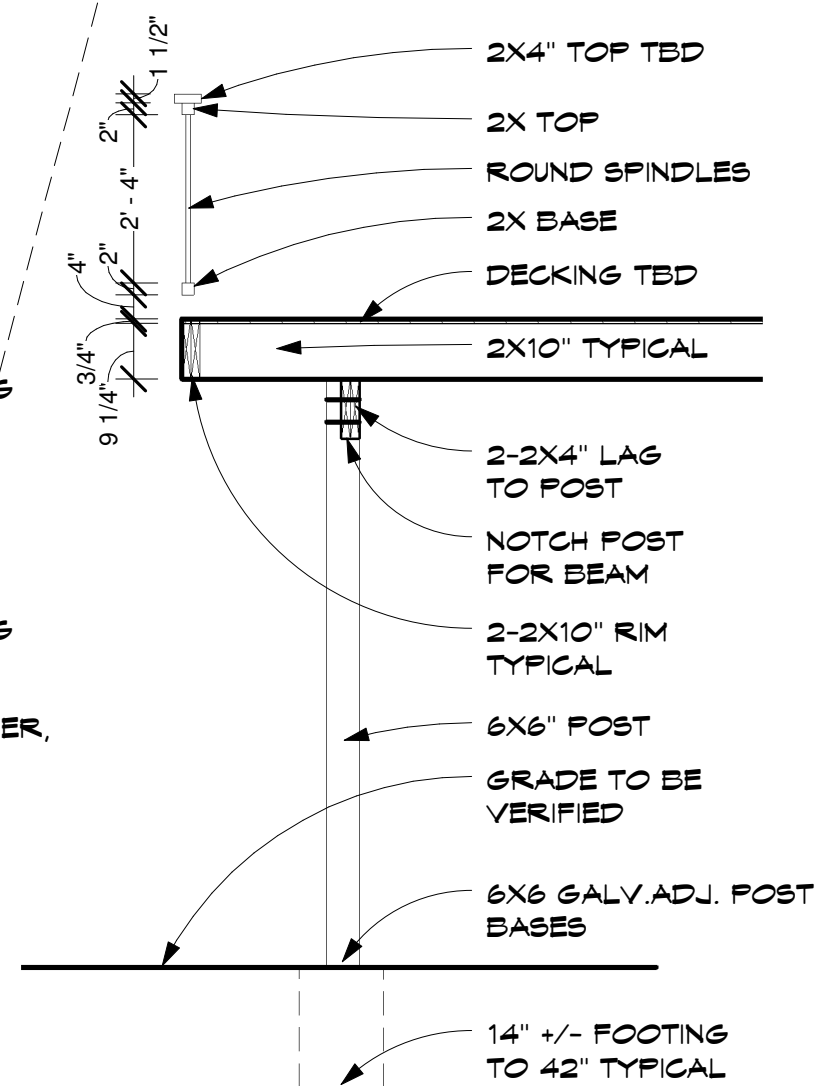


4 Section 2  
A1 3/8" = 1'-0"

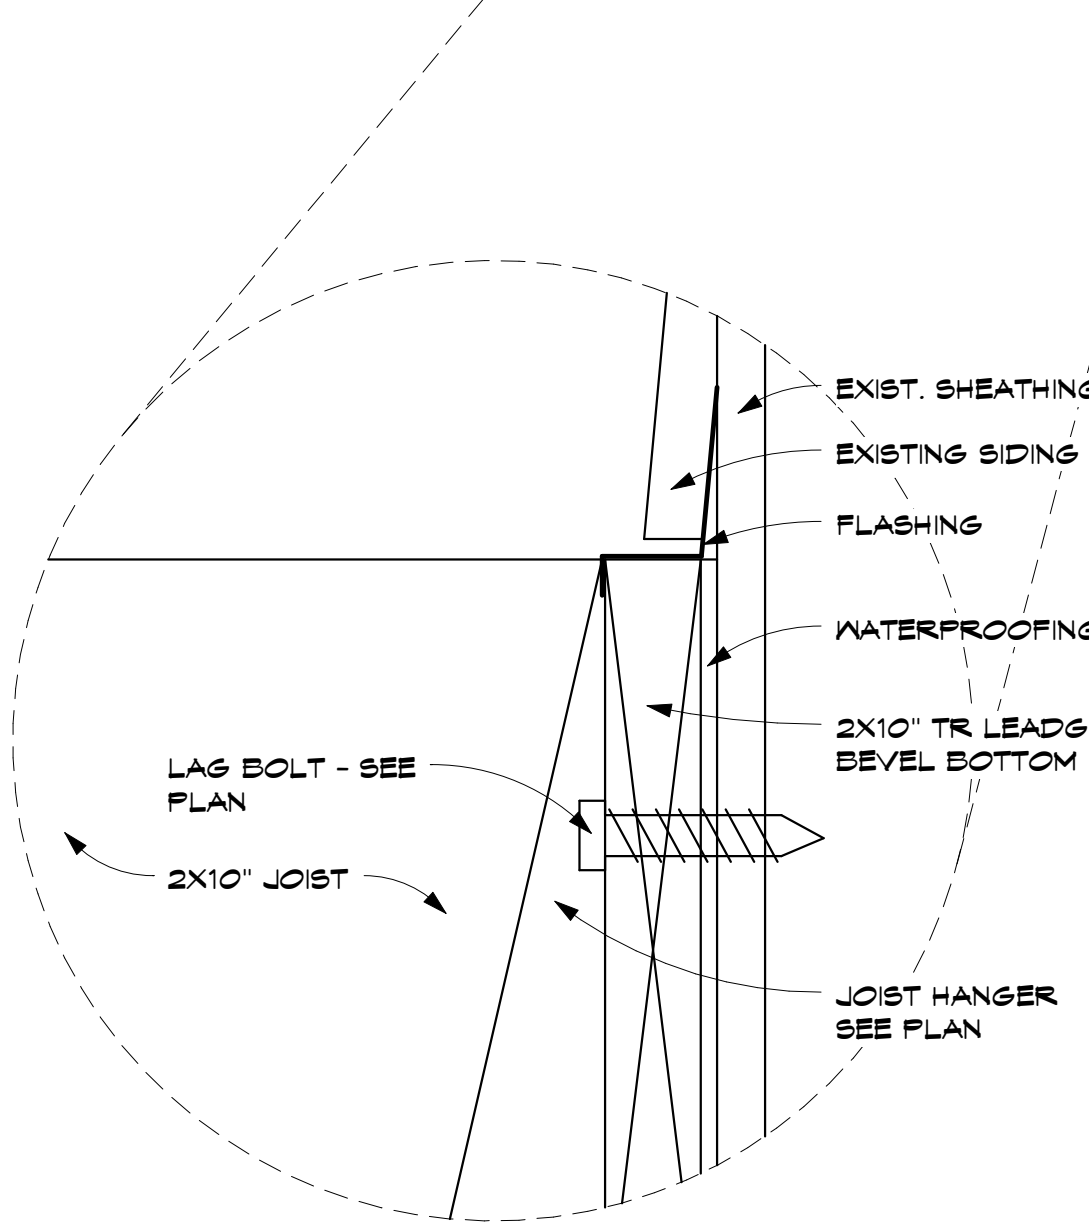


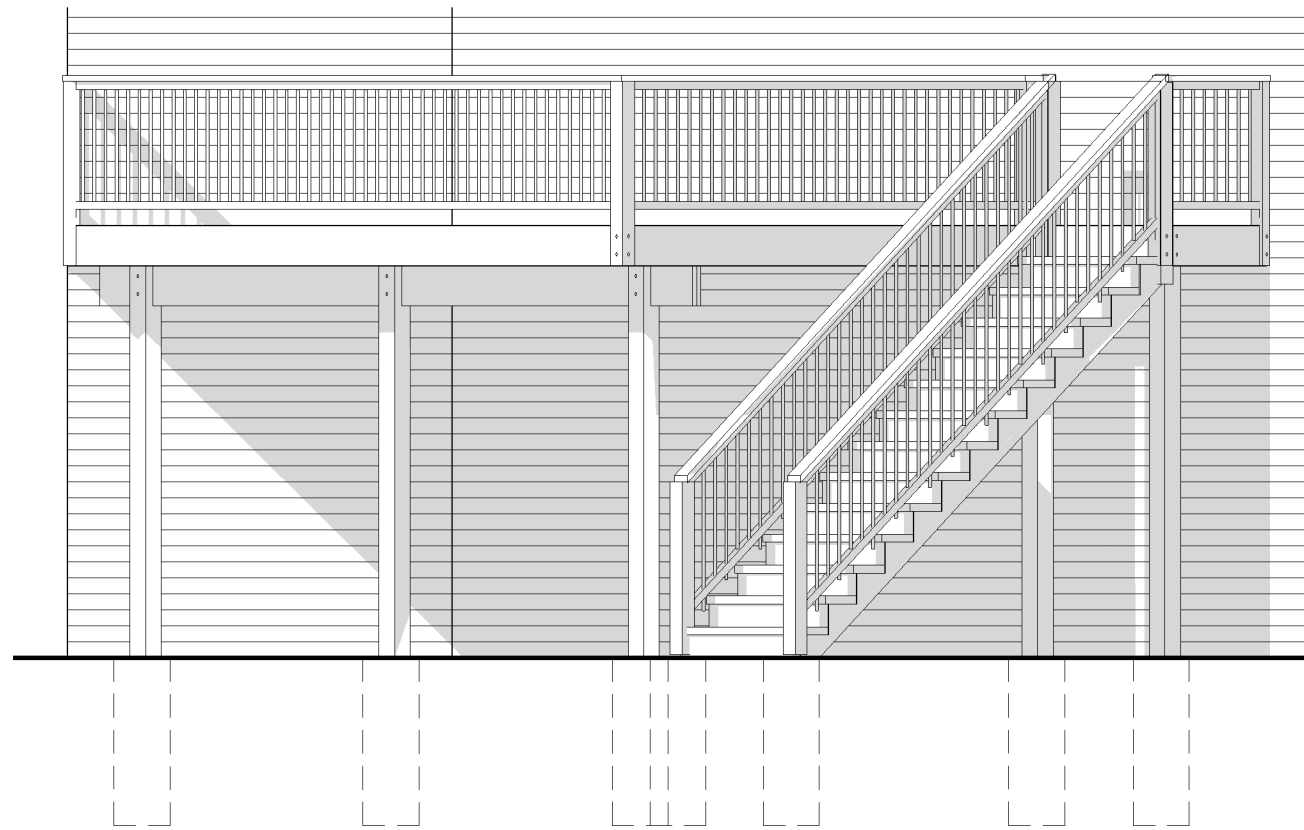


2 EAST ELEVATION  
A2 1/4" = 1'-0"

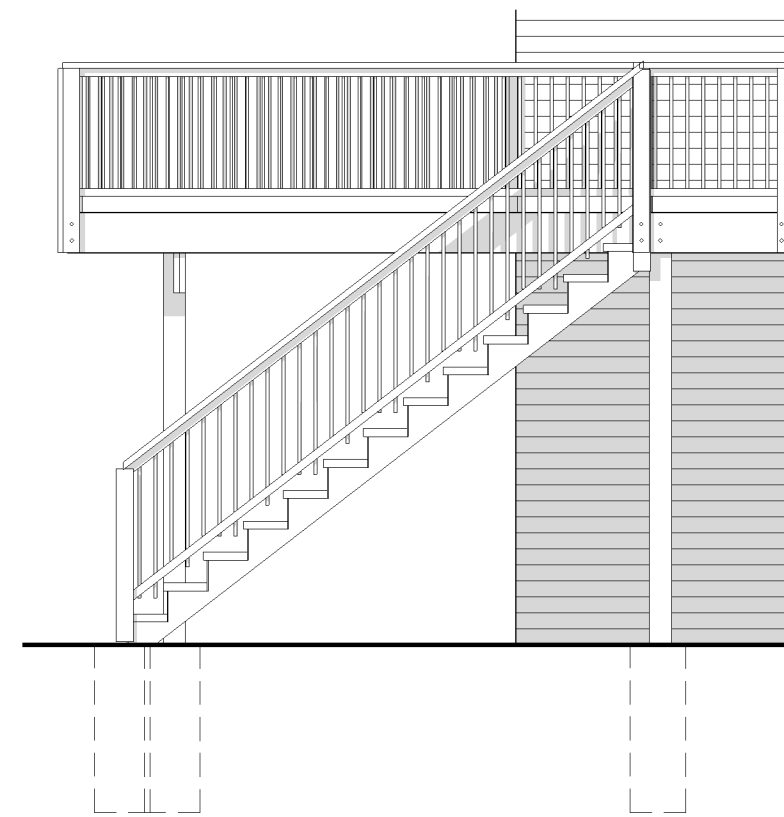


1 NORTH EAST ELEVATION  
A2 1/4" = 1'-0"

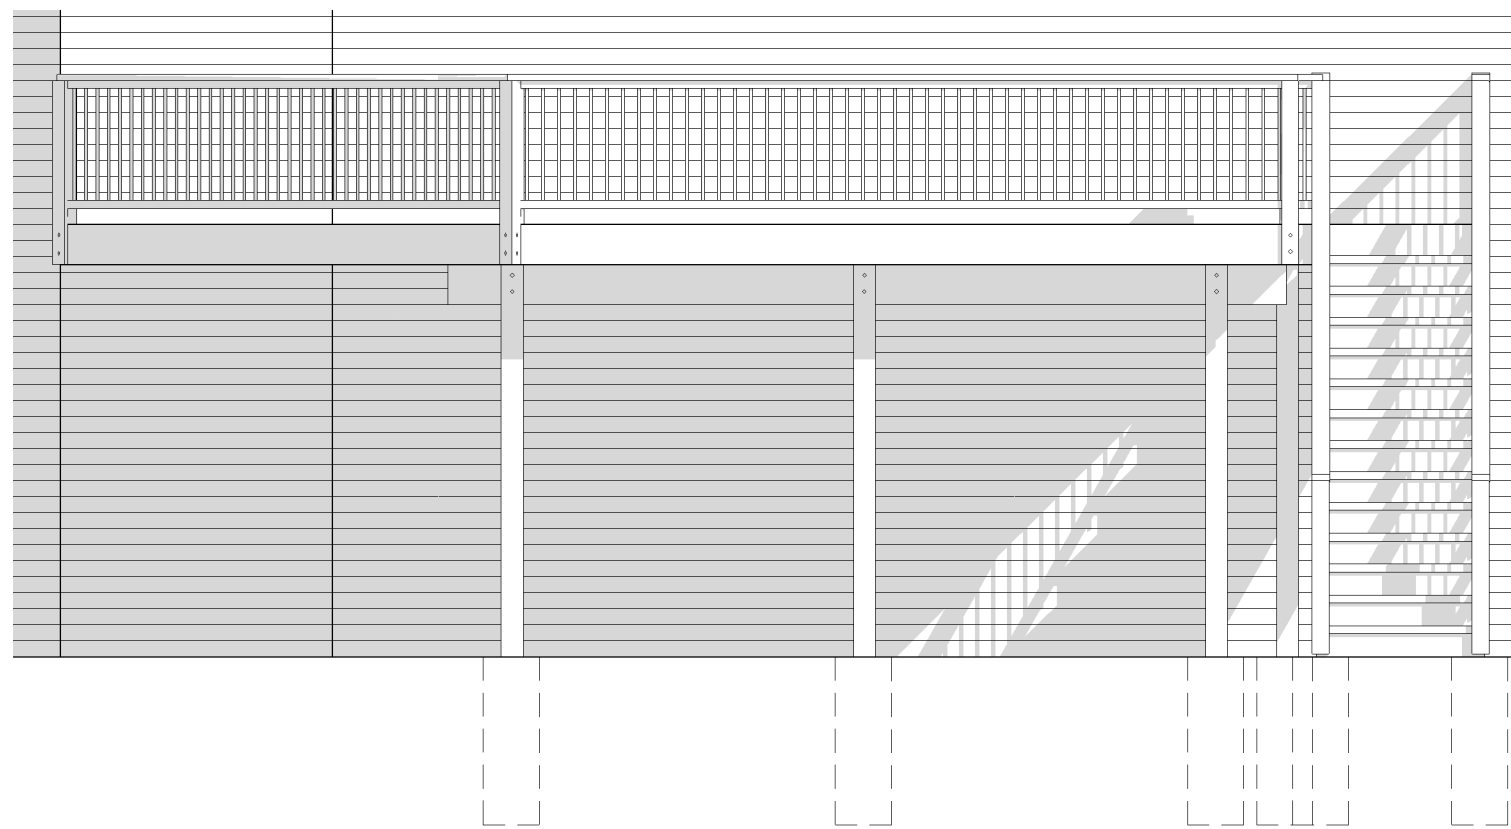

3 SOUTH EAST ELEVATION  
A2 1/4" = 1'-0"

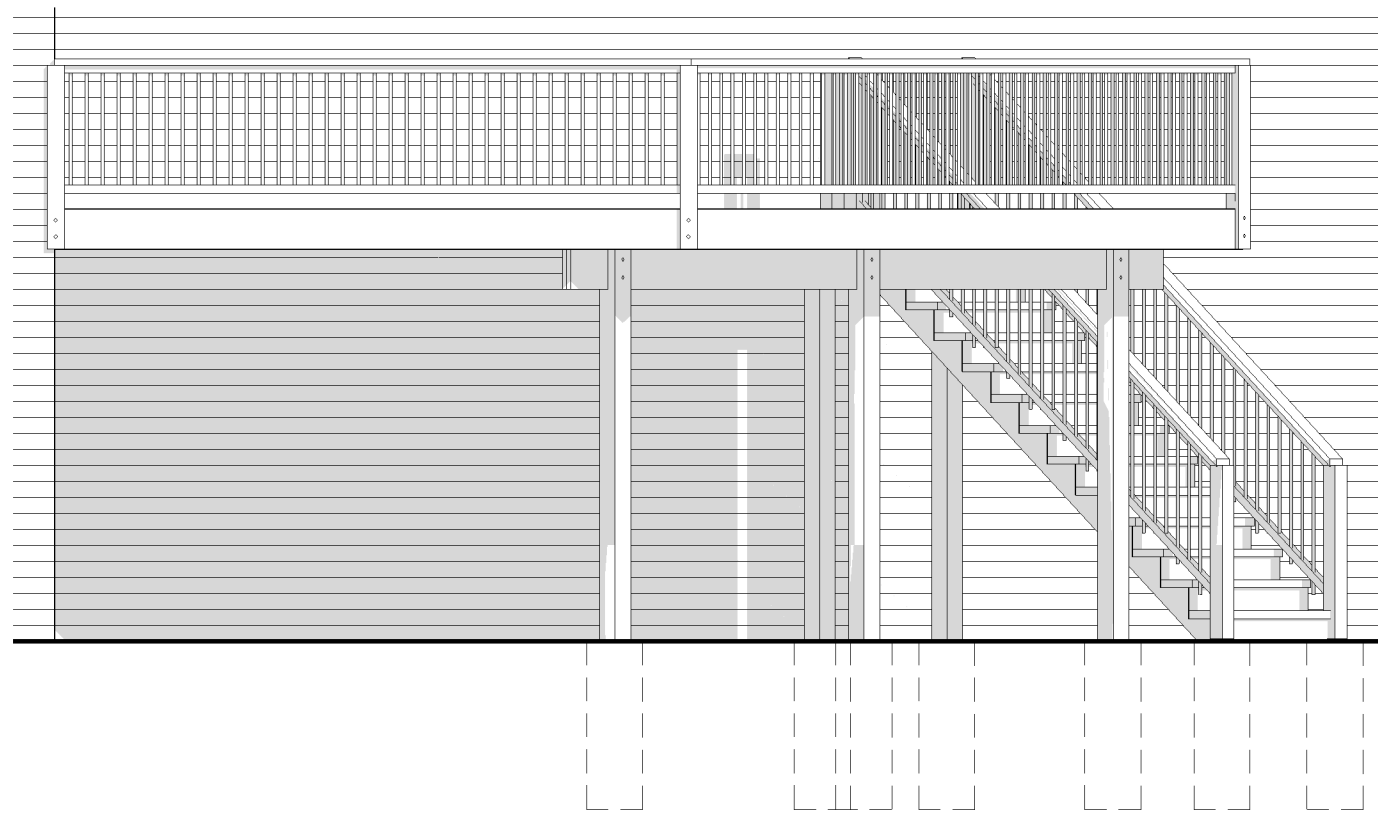


4 SOUTH ELEVATION  
A2 1/4" = 1'-0"

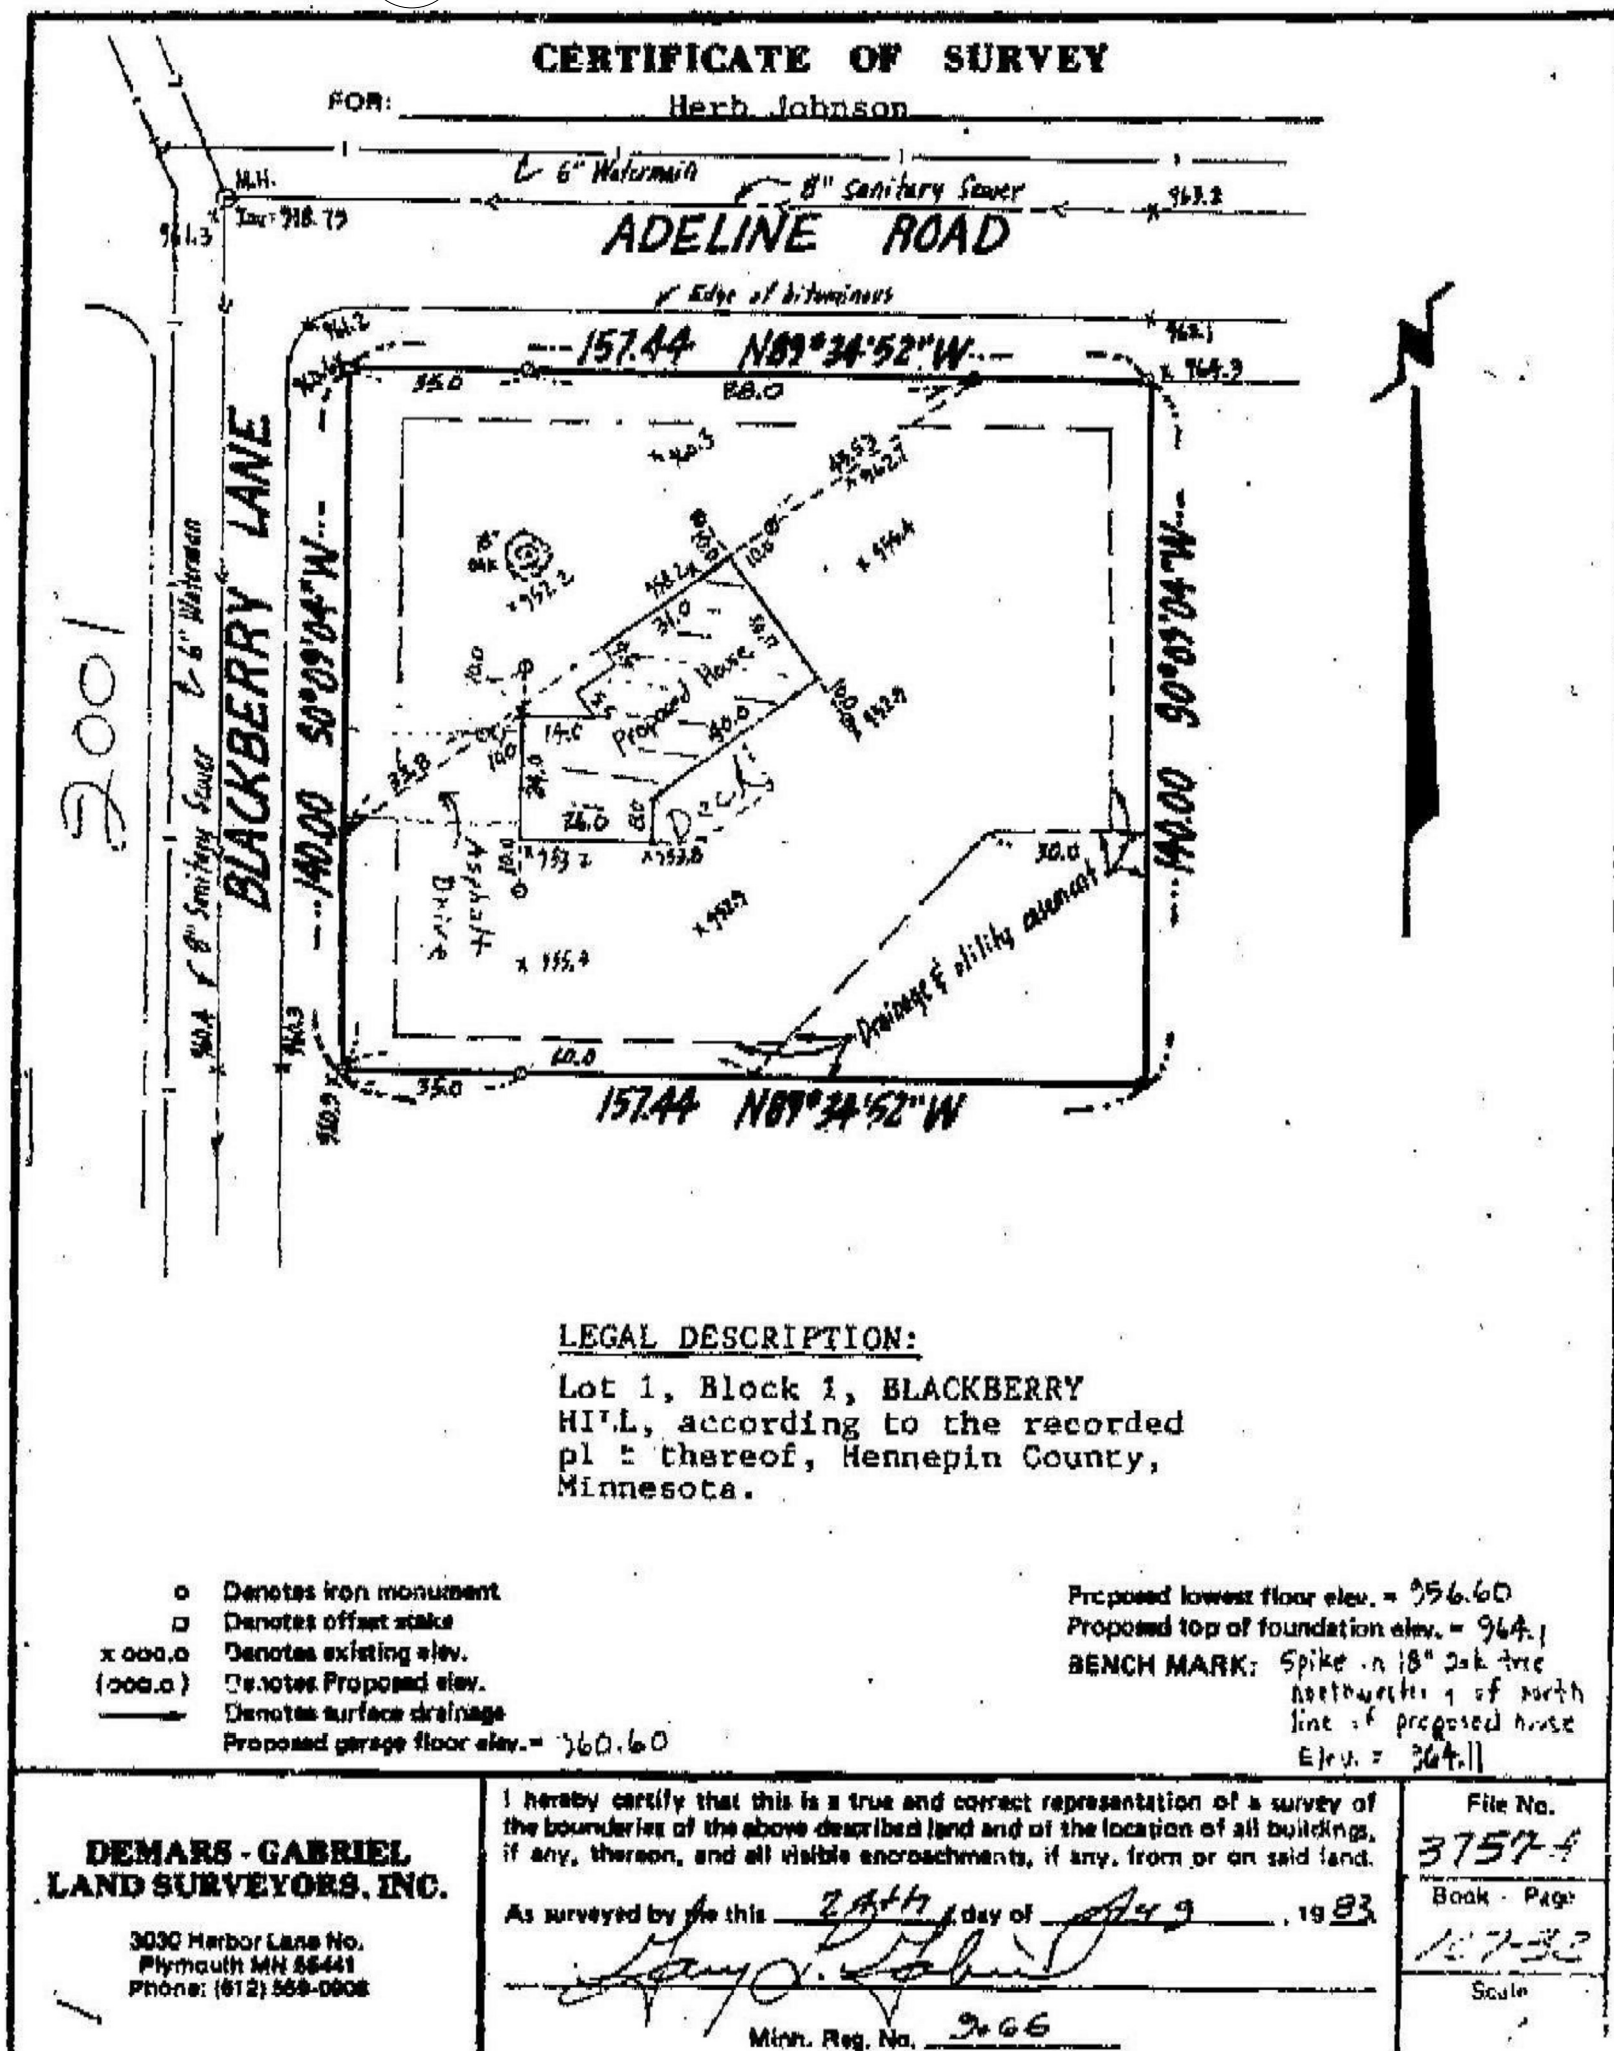

DATE: 10-22-10

REVISIONS:

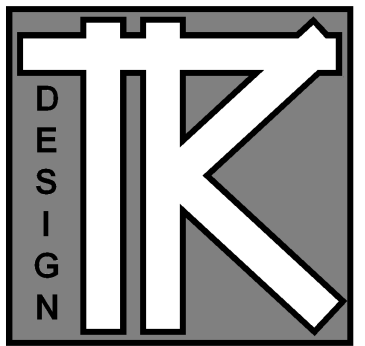

TODD KNOTSON DESIGN

40 SOUTH 7TH STREET  
STUDIO 212-156  
MINNEAPOLIS, MN. 55402  
P: 612-251-1041  
F: 612-552-4119  
WWW.TODDKNOTSONDESIGN.COM

**TERMS:**

CONTRACTOR TO VERIFY ALL DIMENSIONS, AS BUILT CONDITIONS (IF APPLY) AND SITE CONDITIONS, BEFORE ORDERING MATERIAL OR DEMOLISHING EXISTING STRUCTURES. CONTRACTOR AND ALL SUBS MUST REPORT ANY DISCREPANCIES TO DESIGNER IMMEDIATELY. AS BUILT AND SITE CONDITIONS OFTEN HAVE UNIQUE CONDITIONS THAT CANNOT BE PREDICTED OR FORSEEN AT DESIGN COMPLETION. CONTRACTOR, SUBS AND DESIGNER WILL WORK TOGETHER TO REACH A SOLUTION IF ANY SITUATION MAY ARISE.

DECK

BLACKBERRY  
MINNETONKA, MN.

JOB NO: 2010

SHEET NO:

**A2**

ELEVATION AND SURVEY