


DATE: Issue Date

REVISIONS:

PROGRESS PRINT: 10-29-08  
PROGRESS PRINT: 11-12-08  
PROGRESS PRINT: 11-20-08  
PROGRESS PRINT: 11-25-08  
PROGRESS PRINT: 3-13-09  
BID CLARIFICATION  
3-31-09

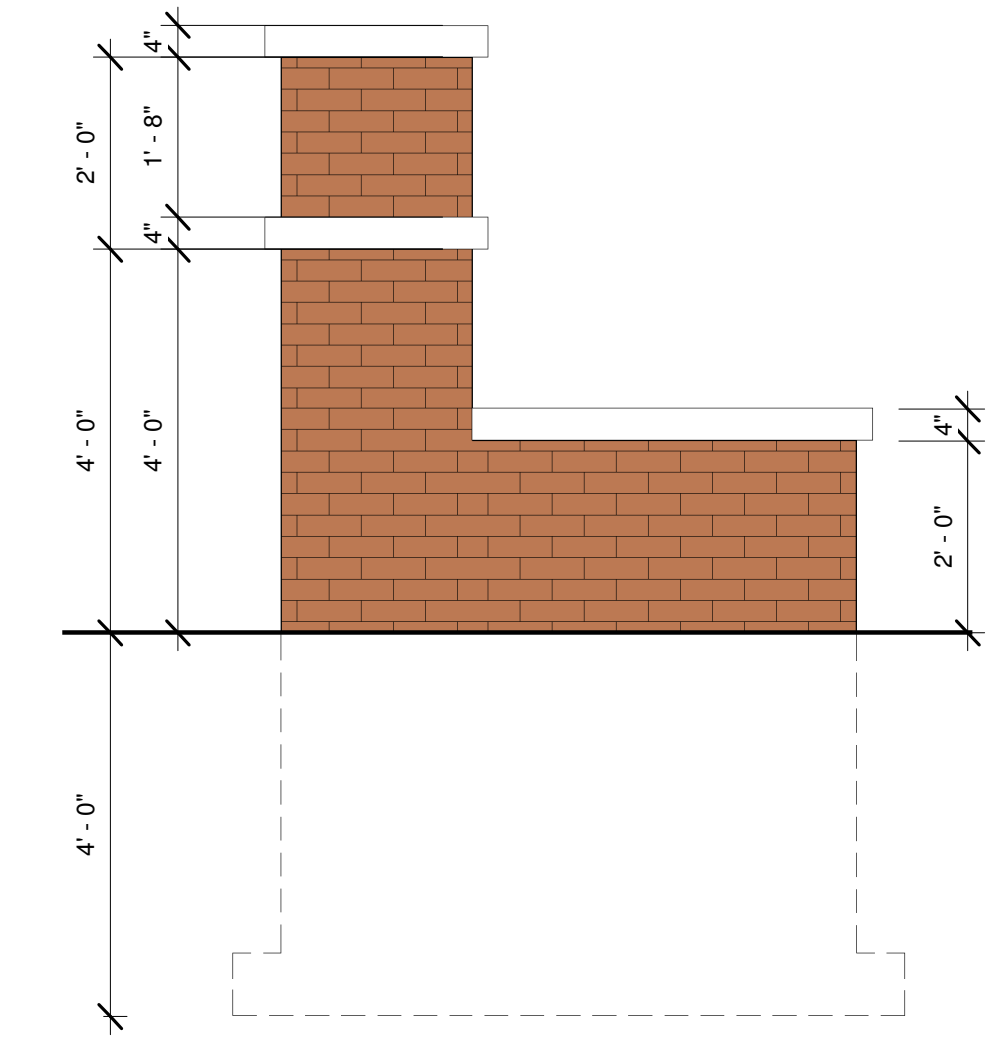

2 ENTRY COLUMNS  
C1 1/2" = 1'-0"

3 3D View 13  
C1



1 Site  
C1 1" = 20'-0"

**BRUCE**  
*Architects*  
**KNUTSON**  
2388 UNIVERSITY AVE. W. SUITE 100  
ST. PAUL, MN 55114  
PHONE 612.332.8000 FAX 612.332.7504  
WWW.KNUTSON-ARCHITECTS.COM

I HEREBY CERTIFY THAT THIS PROJECT WAS PREPARED BY ME OR UNDER MY DIRECT SUPERVISION AND THAT I AM A REGISTERED ARCHITECT IN THE STATE OF MINNESOTA.  
REGISTRATION NO. 11789

CEDARWOODS TOWNHOME REMODEL

1621 W. CEDAR LAKE PARKWAY  
MINNEAPOLIS, MN 55416

JOB NO: 0810

SHEET NO:

**C1**

SITE PLAN

4/12/2009 8:35:36 PM