

REVISIONS:

- PRINTED FOR REVIEW: 3-30-09
- PRINTED: 4-13-09
- PRINTED: 4-24-09
- PRINTED: 4-28-09
- REVISED 8-15-08
- ISSUED FOR REVIEW 9-16-09
- ISSUED FOR CONST. 9-21-09
- REVISED FOR CONST. 10-21-09
- REVISED FOR CONST. 10-28-09

RUBBLE TILE
 Your Vision, Our Tile
 Client: *Walter Kussner*
 Project: *1595-10*
 Address: *1595-10*
 Designer: *Erica P. Thompson*
 Date: *3/10/09*

OTHER	TYPE	FINISH	AREA	UNIT	PRICE	TOTAL
1595-10	12x12	12x12	12x12	12x12	12x12	12x12

Client Signature: *[Signature]* Showroom Consultant: *[Signature]* Date: *3/10/09*

RUBBLE TILE
 Your Vision, Our Tile
 Client: *Walter Kussner*
 Project: *1595-10*
 Address: *1595-10*
 Designer: *Erica P. Thompson*
 Date: *3/10/09*

OTHER	TYPE	FINISH	AREA	UNIT	PRICE	TOTAL
1595-10	12x12	12x12	12x12	12x12	12x12	12x12

Client Signature: *[Signature]* Showroom Consultant: *[Signature]* Date: *3/10/09*

TILE SCHEDULE

CT1= AVENUE ONE/AUDI - 12X12
 CT2= AVENUE ONE/AUDI - 12X12
 CT3= BRIGHT & MATTE/64 4.25X4.25
 CT4= BULLNOSE /64 4.25X4.25
 CT5= BRIGHT & MATTE/61 4.25X4.25
 CT6= BULLNOSE /64 4.25X4.25
 QT1= GREY



Room Schedule

Number	Name	Floor Finish	Base Finish	Wall Finish	Ceiling Finish	Comments
100	COFFEE SHOP	12 AUDI & AUDI	1X6 PAINTED BLACK	LEMON CHIFFON	MATURE GRAPE	52" B.B. WAINSCOT
108	HALL	12 AUDI & AUDI	1X6 PAINTED BLACK	LEMON CHIFFON	MATURE GRAPE	52" B.B. WAINSCOT
106	MECH 1					
104	MEN	12 AUDI & AUDI	C.T. COVE BASE	LEMON CHIFFON	MATURE GRAPE	
105	OPEN					
107	OPEN LOBBY					
101	SERVICE	12 AUDI & AUDI	Q.T. COVE BASE	LEMON CHIFFON	MATURE GRAPE	
102	STORAGE	12 AUDI & AUDI	Q.T. COVE BASE	LEMON CHIFFON	MATURE GRAPE	
103	WOMEN	12 AUDI & AUDI	C.T. COVE BASE	LEMON CHIFFON	MATURE GRAPE	

Door Schedule


Mark	Type	Width	Head Height	Description	Comments
102	36" x 80"	3' - 0"	6' - 8"	ELLISON DOUBLE SWING DOOR W/ WINDOW, MANUF. PUSH PLATE	PAINTED BLACK
103	36" x 80"	3' - 0"	6' - 8"	H.M. FRAME, PAINTERD WOOD DOOR, W/ DOOR STOP, PASSAGE LEVER SET W/ PRIVACY	PAINTED BLACK
104	36" x 80"	3' - 0"	6' - 8"	H.M. FRAME, PAINTERD WOOD DOOR, W/ DOOR STOP, PASSAGE LEVER SET W/ PRIVACY	PAINTED BLACK
107	36" x 80" 2	3' - 0"	6' - 8"	H.M. FRAME, PAINTERD WOOD DOOR, W/ DOOR STOP, PASSAGE LEVER - NO LOCK	PAINTED BLACK
108	36" x 80" 2	3' - 0"	6' - 8"	H.M. FRAME, PAINTERD WOOD DOOR, W/ DOOR STOP, PASSAGE LEVER - NO LOCK	PAINTED BLACK

Furniture Schedule

Count	Type	Mark
24		
10		2
2		4
36		

P.LAM SCHEDULE

1829-35 METALIC SILVER - COUNTER
 1595-60 BLACK - FACE OF COUNTER

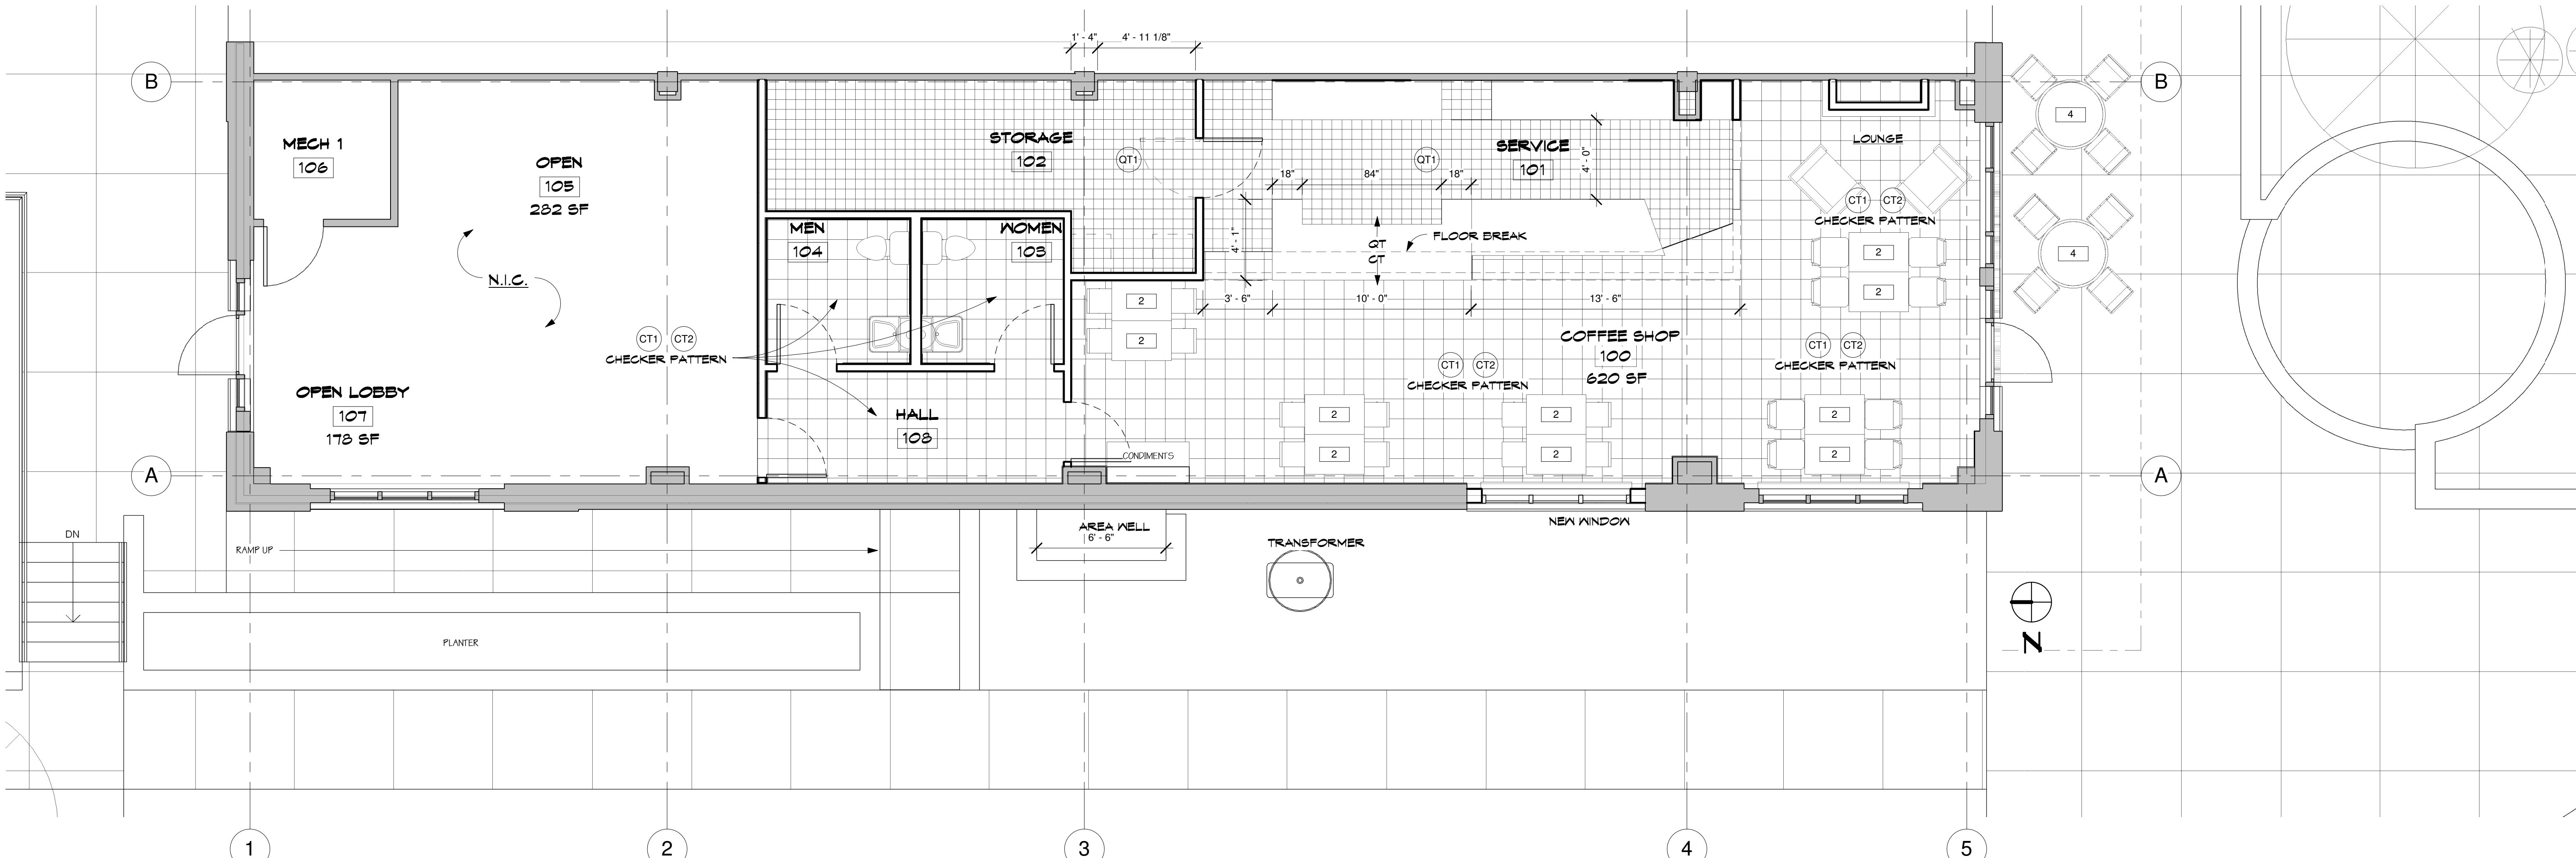

DATE: 10-28-09
 I HEREBY CERTIFY THAT THIS PORT WAS PREPARED BY ME OR UNDER MY DIRECT SUPERVISION AND THAT I AM A REGISTERED ARCHITECT IN THE STATE OF MINNESOTA.
 REGISTRATION NO: 11789

COFFEEBUZZ COFFEE SHOP
 36 ST. ST
 LOUIS PARK, MINNESOTA

JOB NO: 36

SHEET NO:
A3
 FFE PLAN AND EQUIPMENT SCHEDULE