

1 MAIN FLOOR
 A1 1/4" = 1'-0"

11/5/2008 5:59:08 PM

DATE: Issue Date
 REVISIONS:





DATE: I HEREBY CERTIFY THAT THIS FLOOR PLAN WAS PREPARED BY ME OR UNDER MY CLOSE PERSONAL SUPERVISION AND THAT I AM A REGISTERED ARCHITECT IN THE STATE OF MINNESOTA.
 BRUCE KNUTSON ARCHITECTS
 530 NORTH 3RD ST. SUITE 530
 MINNEAPOLIS, MN 55401
 PHONE: 612.338.2894
 WWW.KNUTSON-ARCHITECTS.COM
 REGISTRATION NO: 17789

COLLISION CENTER
 Enter address here

JOB NO: 2008

SHEET NO:
A1
 FLOOR PLAN

2 SECOND FLOOR
A2 1/16" = 1'-0"

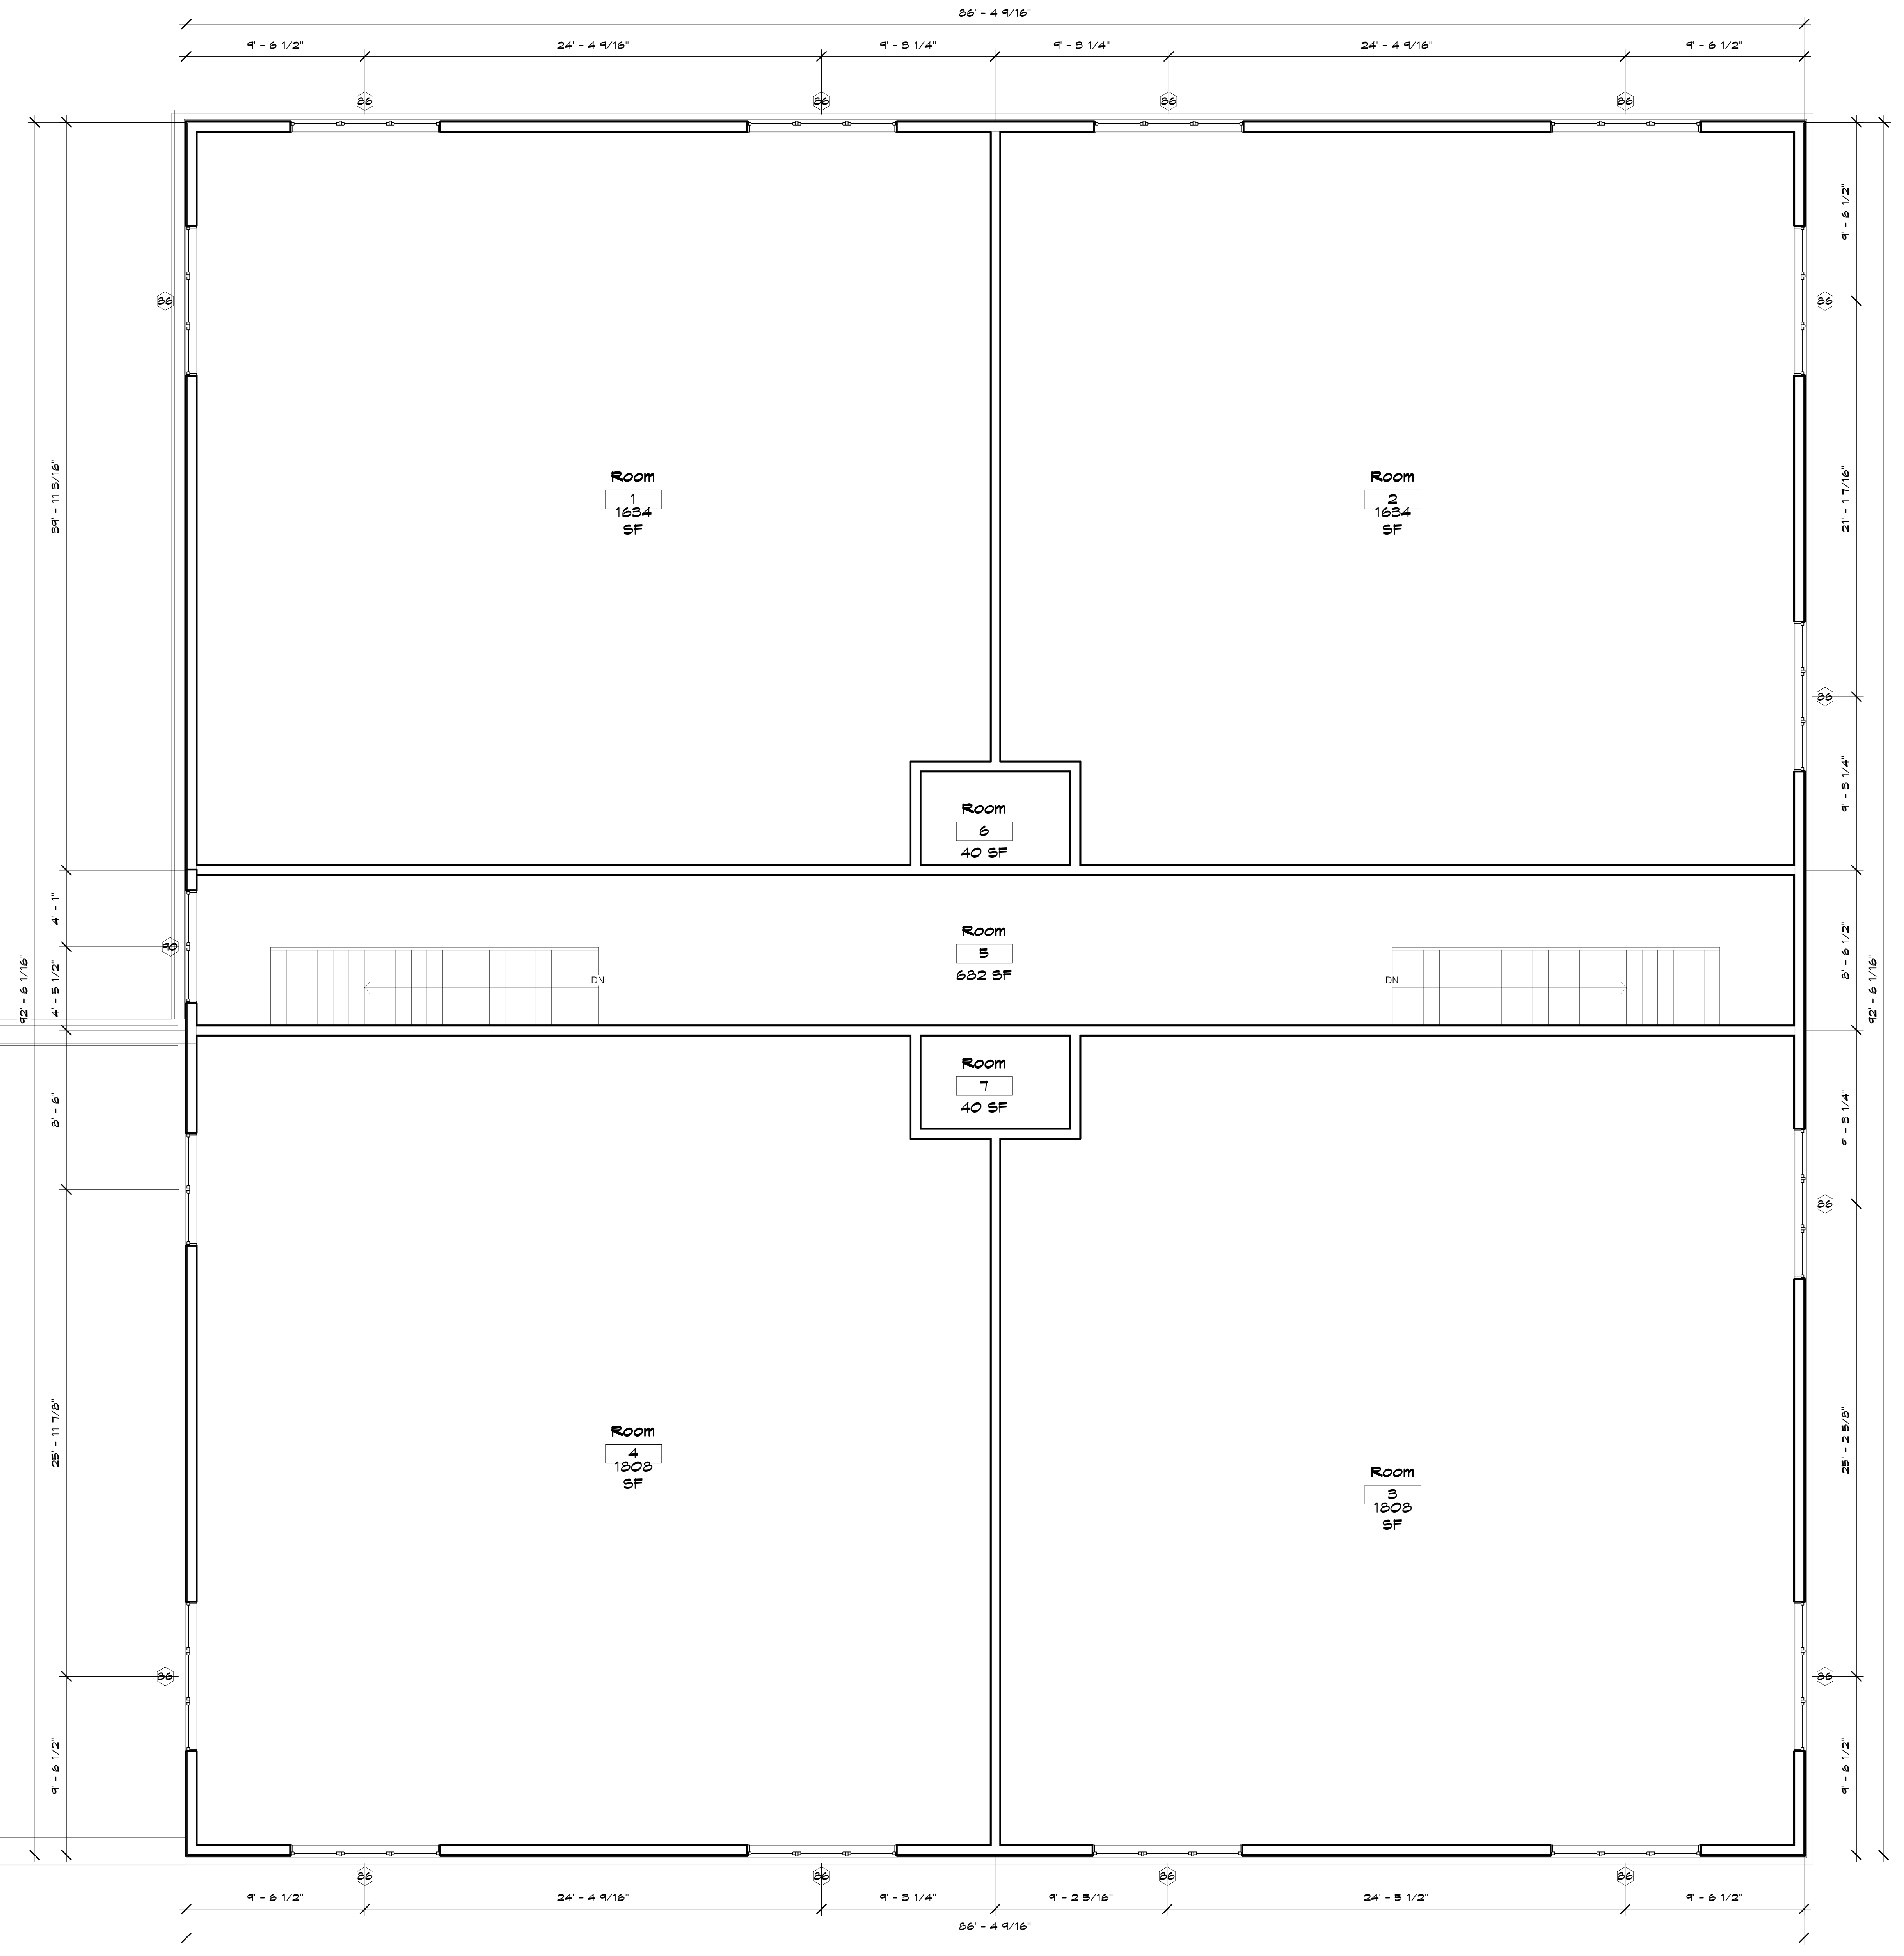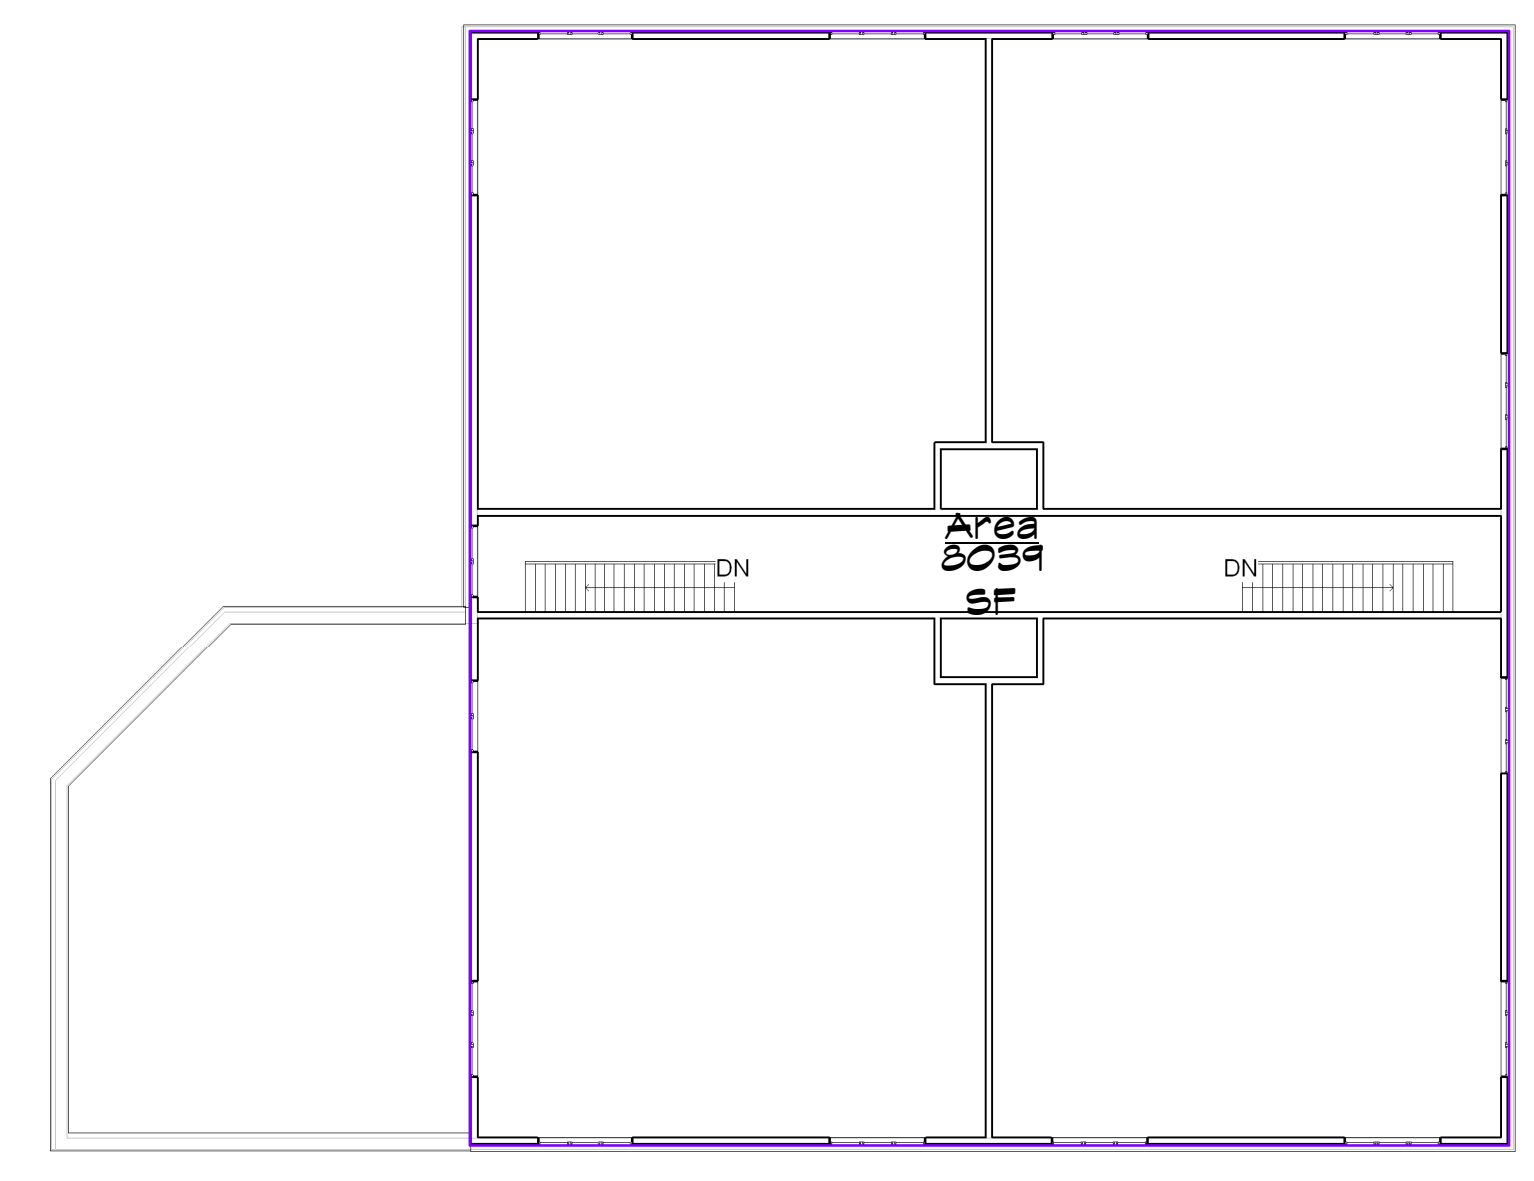

1 SECOND FLOOR
A2 1/4" = 1'-0"

