



11/4/2008 4:23:29 PM

1 FLOOR PLAN
1/4" = 1'-0"

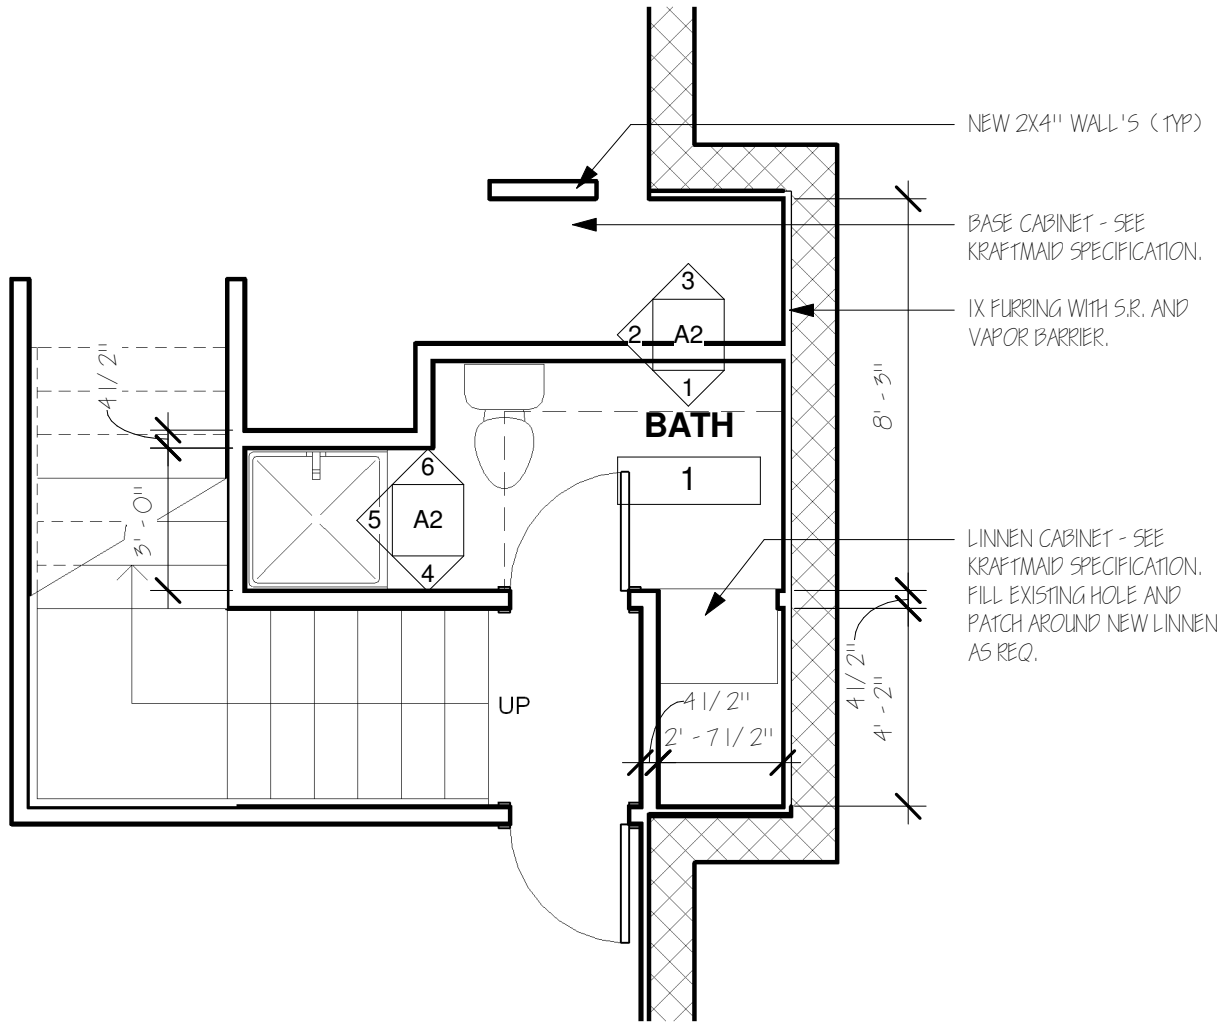

DATE: 9-27-04

REVISIONS:

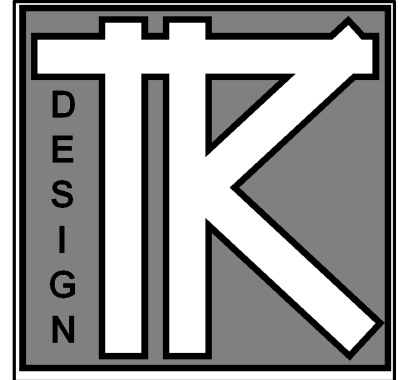

COURTNEY


13530 FOXBARRY ROAD
SAVAGE, MN. 55378

JOB NO: 13530

SHEET NO:

A1


PLAN

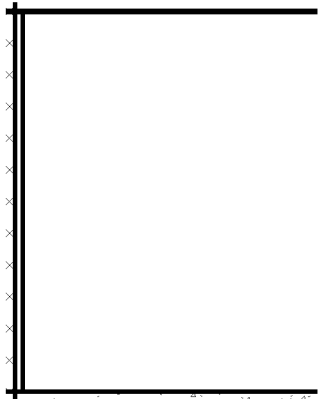


1 BATH SOUTH
1/4" = 1'-0"




2 BATH WEST
1/4" = 1'-0"

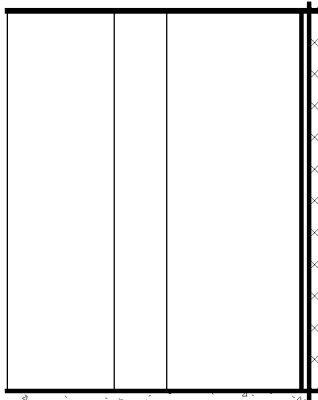

3 BATH NORTH
1/4" = 1'-0"

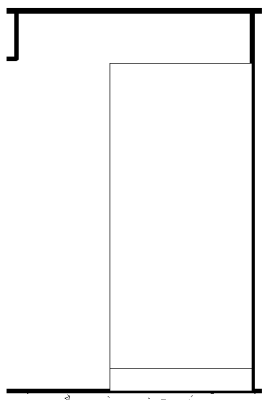

4 SHOWER SOUTH
1/4" = 1'-0"

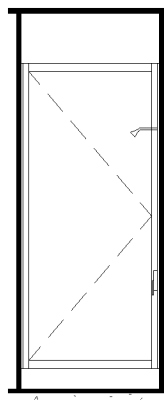


5 SHOWER WEST
1/4" = 1'-0"



6 SHOWER NORTH
1/4" = 1'-0"

DATE: 9-27-04

REVISIONS:

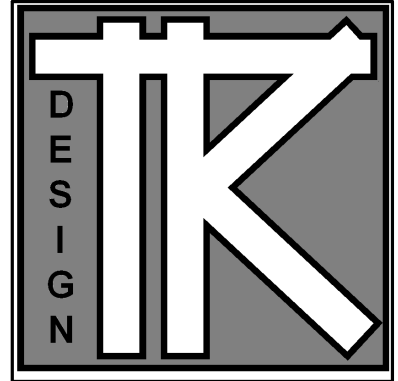

COURTNEY

13530 FOXBARRY ROAD
SAVAGE, MN. 55378

JOB NO: 13530

SHEET NO:

A2

ELEVATIONS