



TODD KNUTSON DESIGN


550 NORTH 3RD ST.
SUITE 550
MINNEAPOLIS, MN. 55401 PHONE
612-332-8000 X25
FAX: 612-332-7504
CELL: 612-291-1041

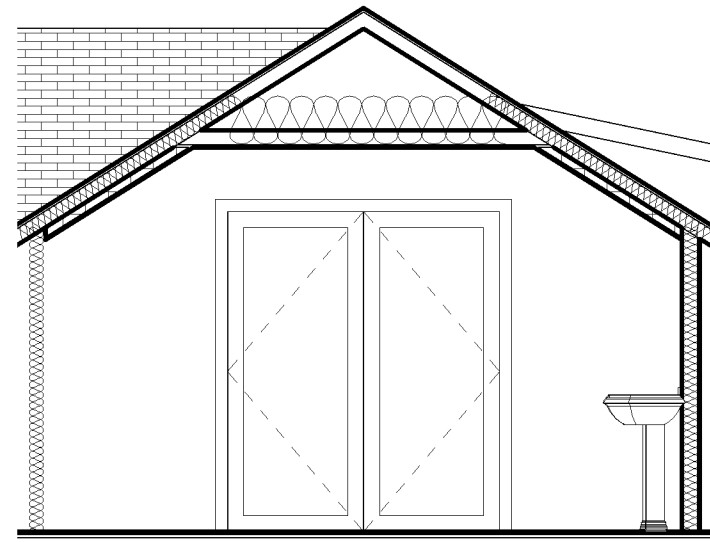


4 BATH SOUTH
1/4" = 1'-0"

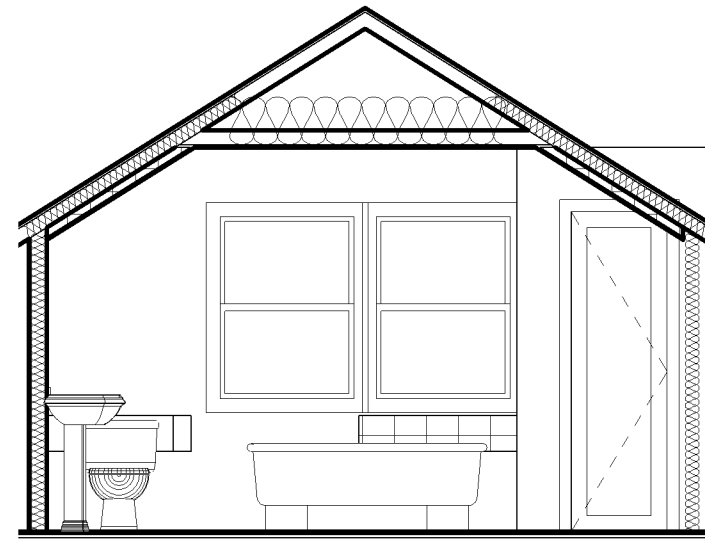


3 BATH NORTH
1/4" = 1'-0"

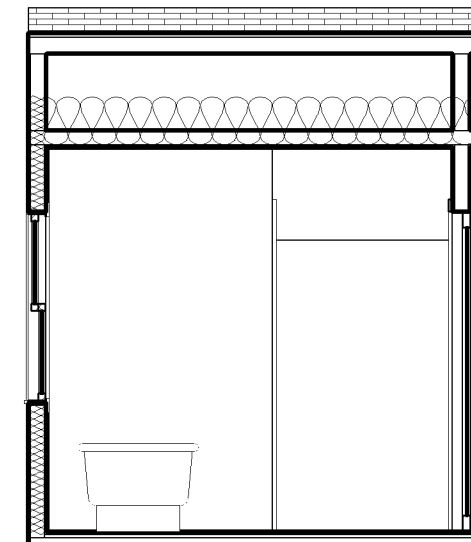


2 BATH EAST
1/4" = 1'-0"

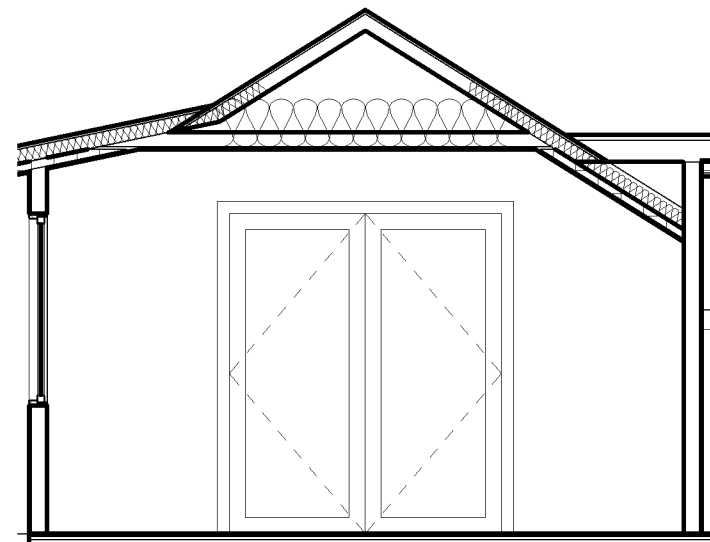


7 BEDROOM NORTH
1/4" = 1'-0"

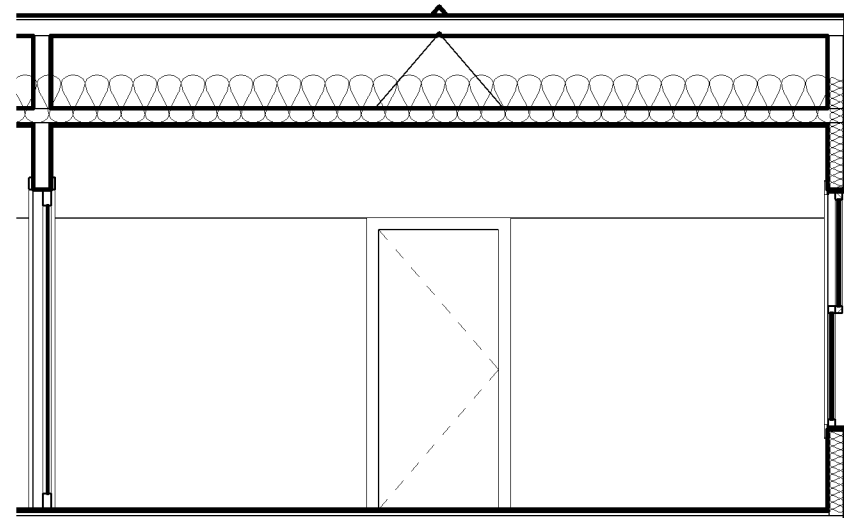


6 BEDROOM EAST
1/4" = 1'-0"

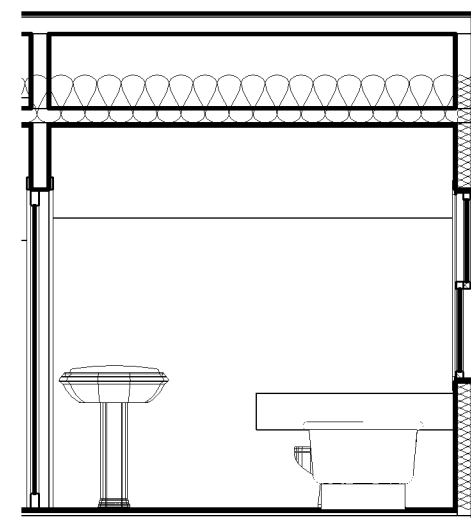


5 BATH WEST
1/4" = 1'-0"

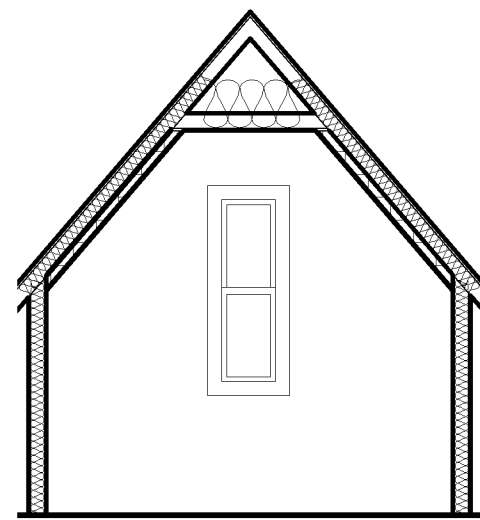


10 CLOSET EAST
1/4" = 1'-0"

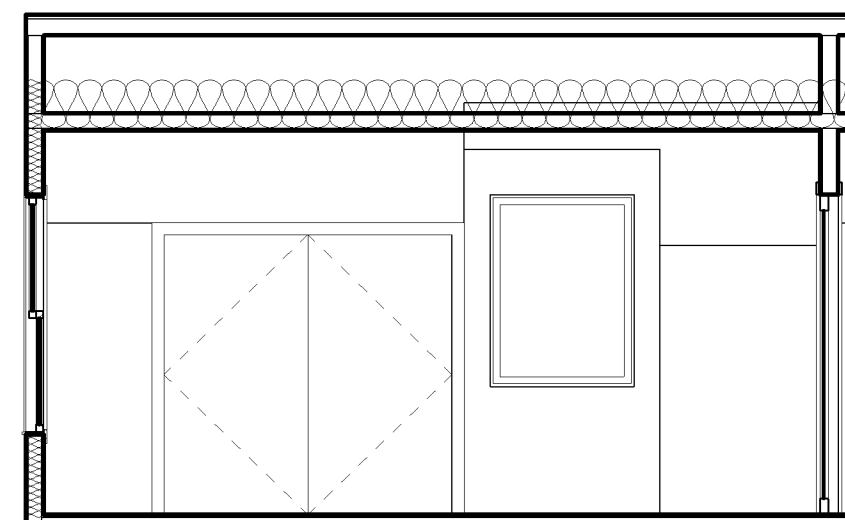


9 BEDROOM WEST
1/4" = 1'-0"

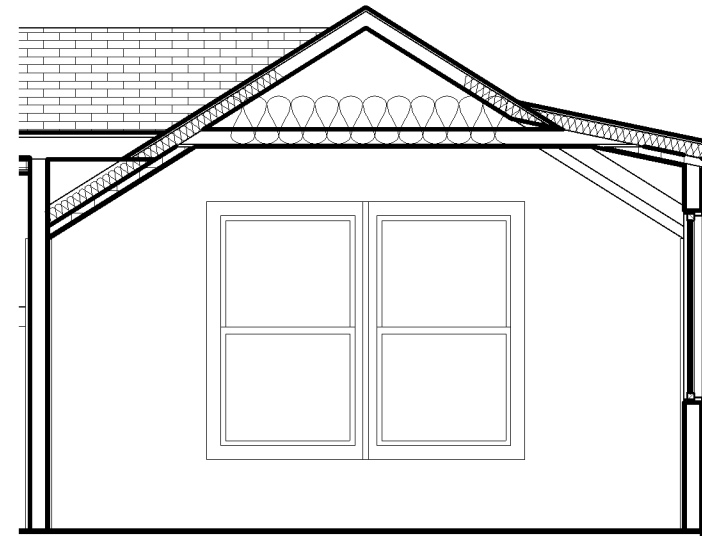


8 BEDROOM SOUTH
1/4" = 1'-0"

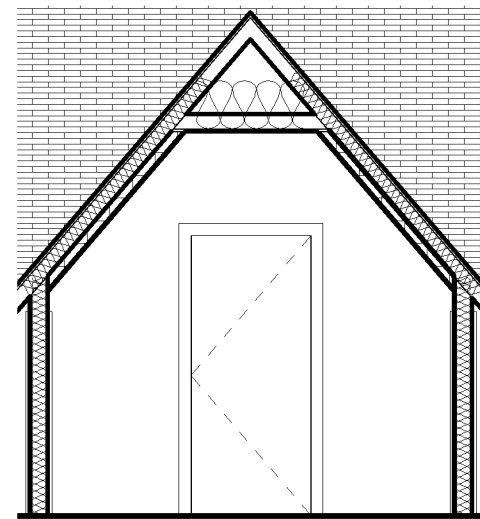


13 CLOSET WEST
1/4" = 1'-0"

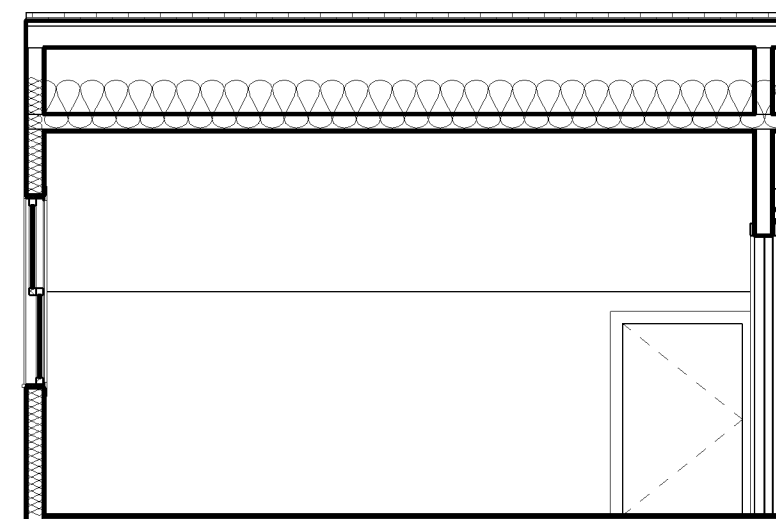

12 CLOSET SOUTH
1/4" = 1'-0"

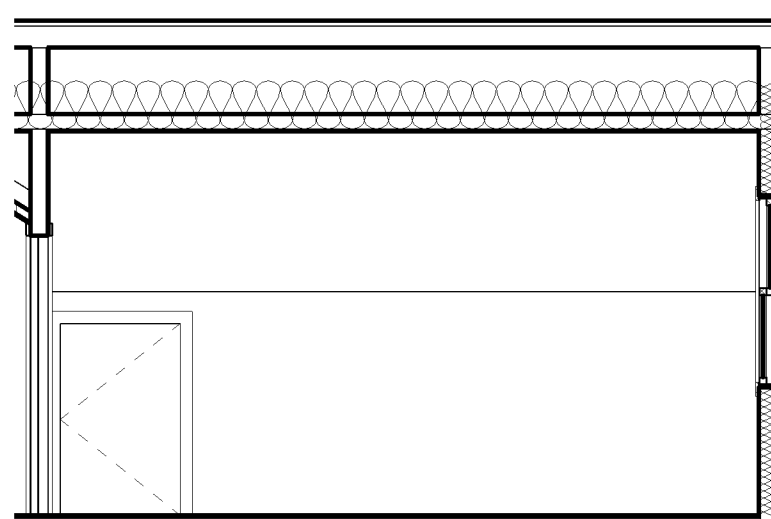

11 CLOSET NORTH
1/4" = 1'-0"

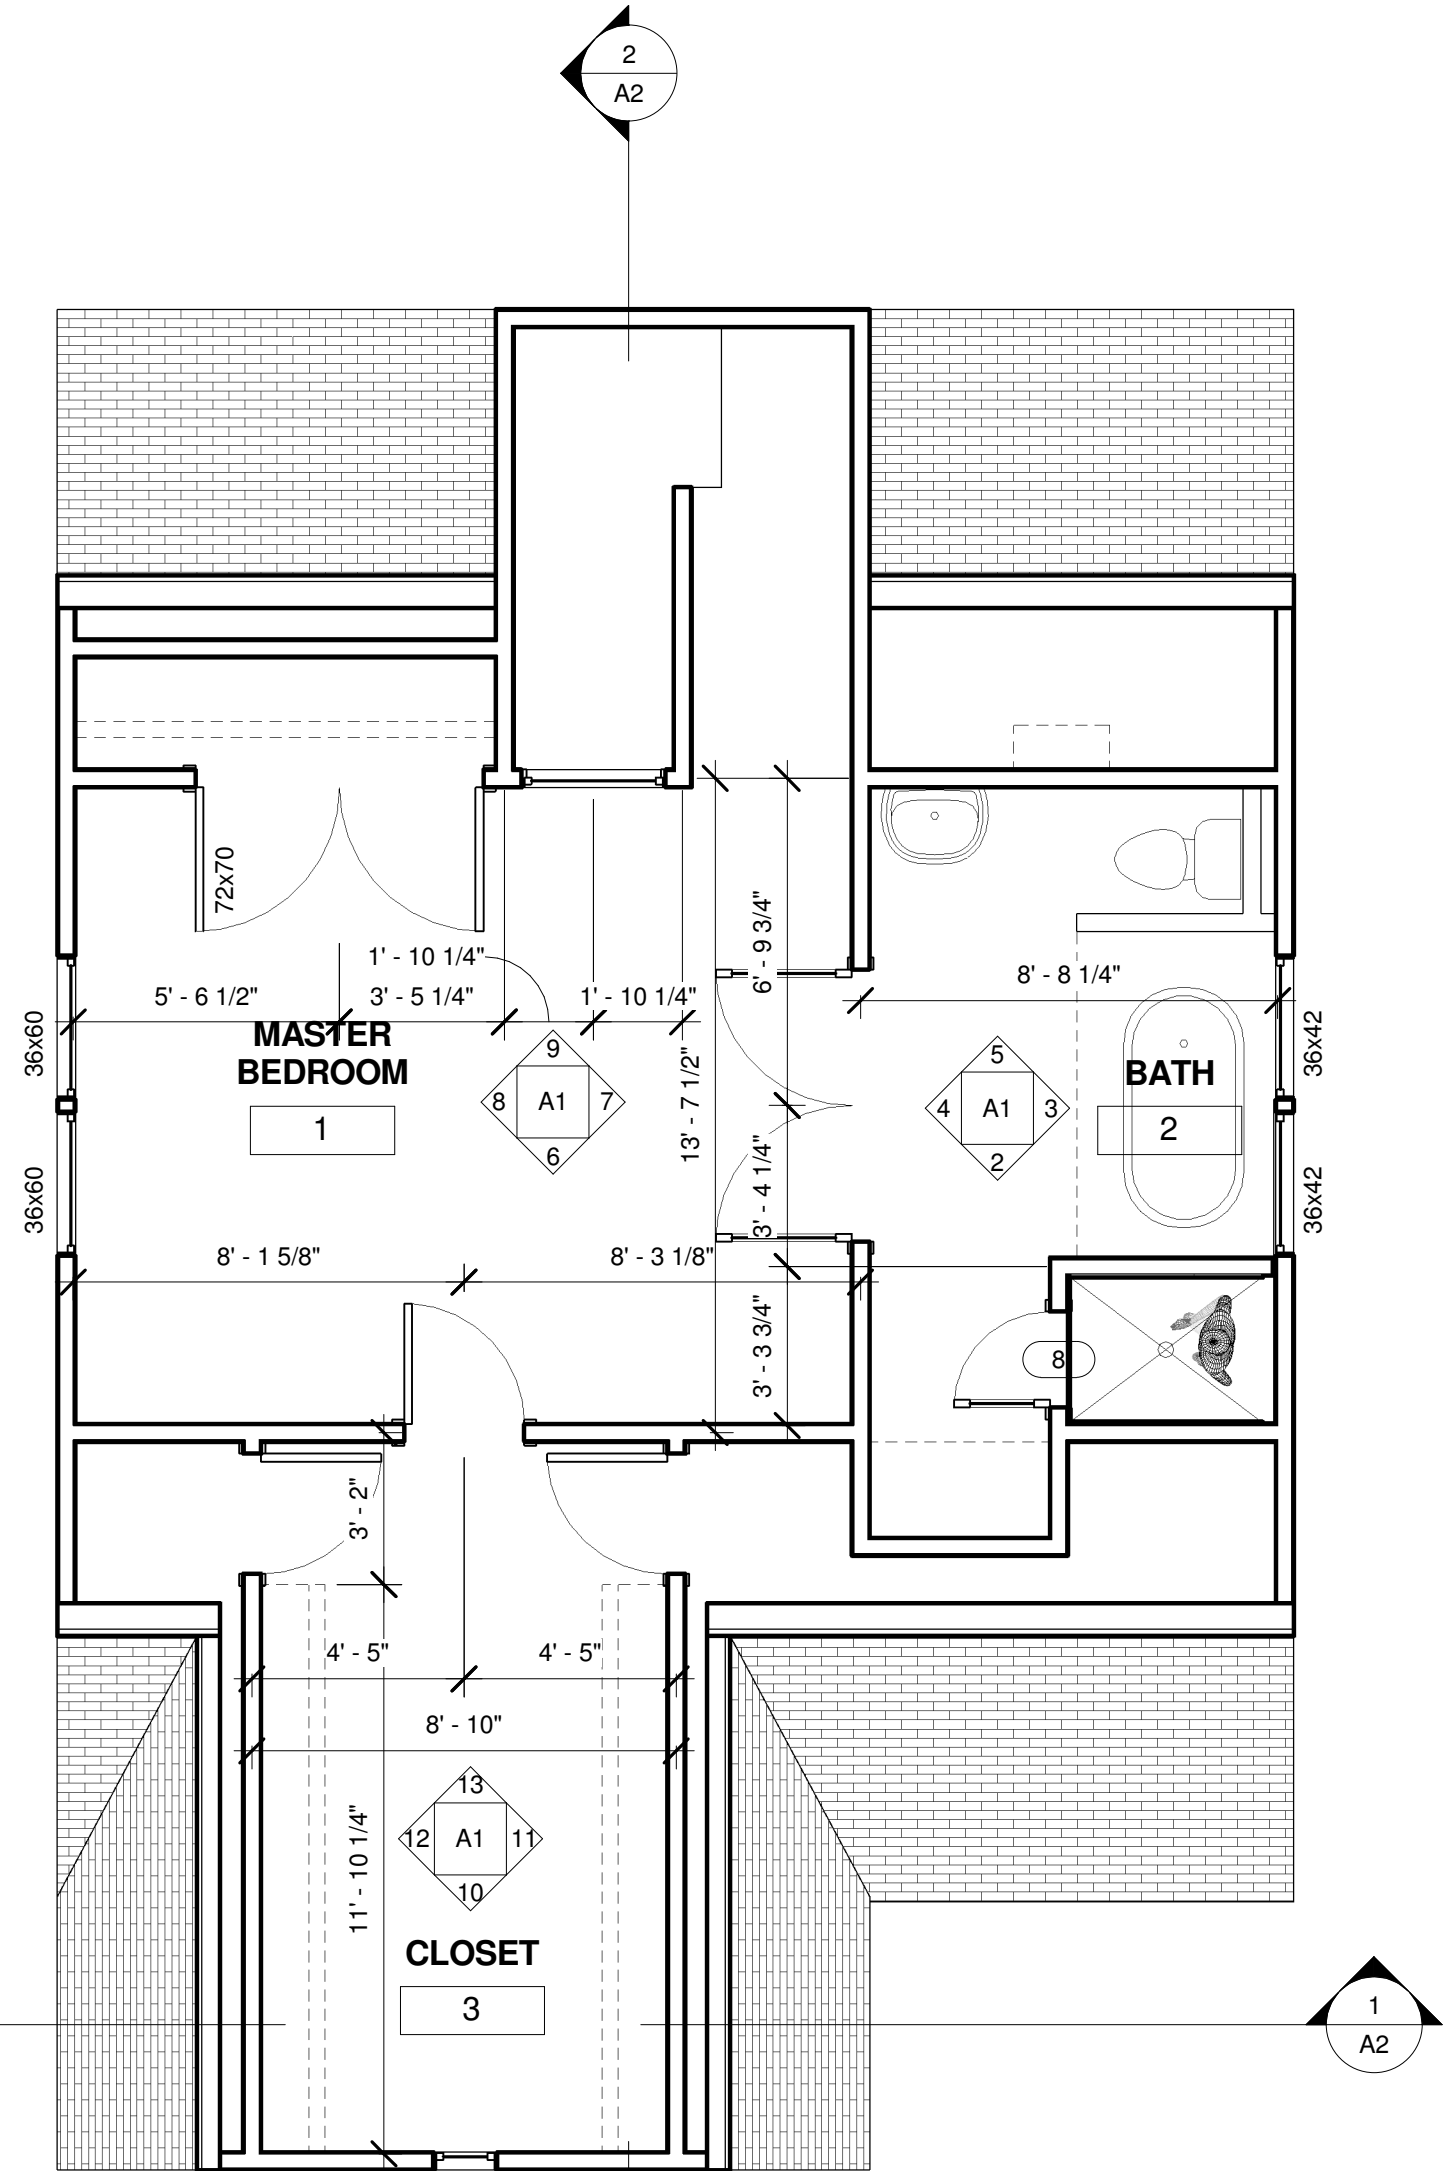

1 UPPER FLOOR PLAN
1/4" = 1'-0"

FISCHER REMODELING

5212 CHICAGO AVE. SO.
MINNEAPOLIS, MN. 55417

JOB NO: 5212

SHEET NO:


A1

PLAN

DATE: 7-9-04


REVISIONS:

PRINTED 8-11-04

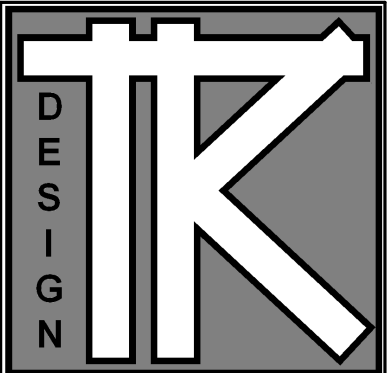


TODD KNUTSON DESIGN

550 NORTH 3RD ST.
SUITE 550
MINNEAPOLIS, MN. 55401 PHONE
612-332-8000 X25
FAX: 612-332-7504
CELL: 612-291-1041

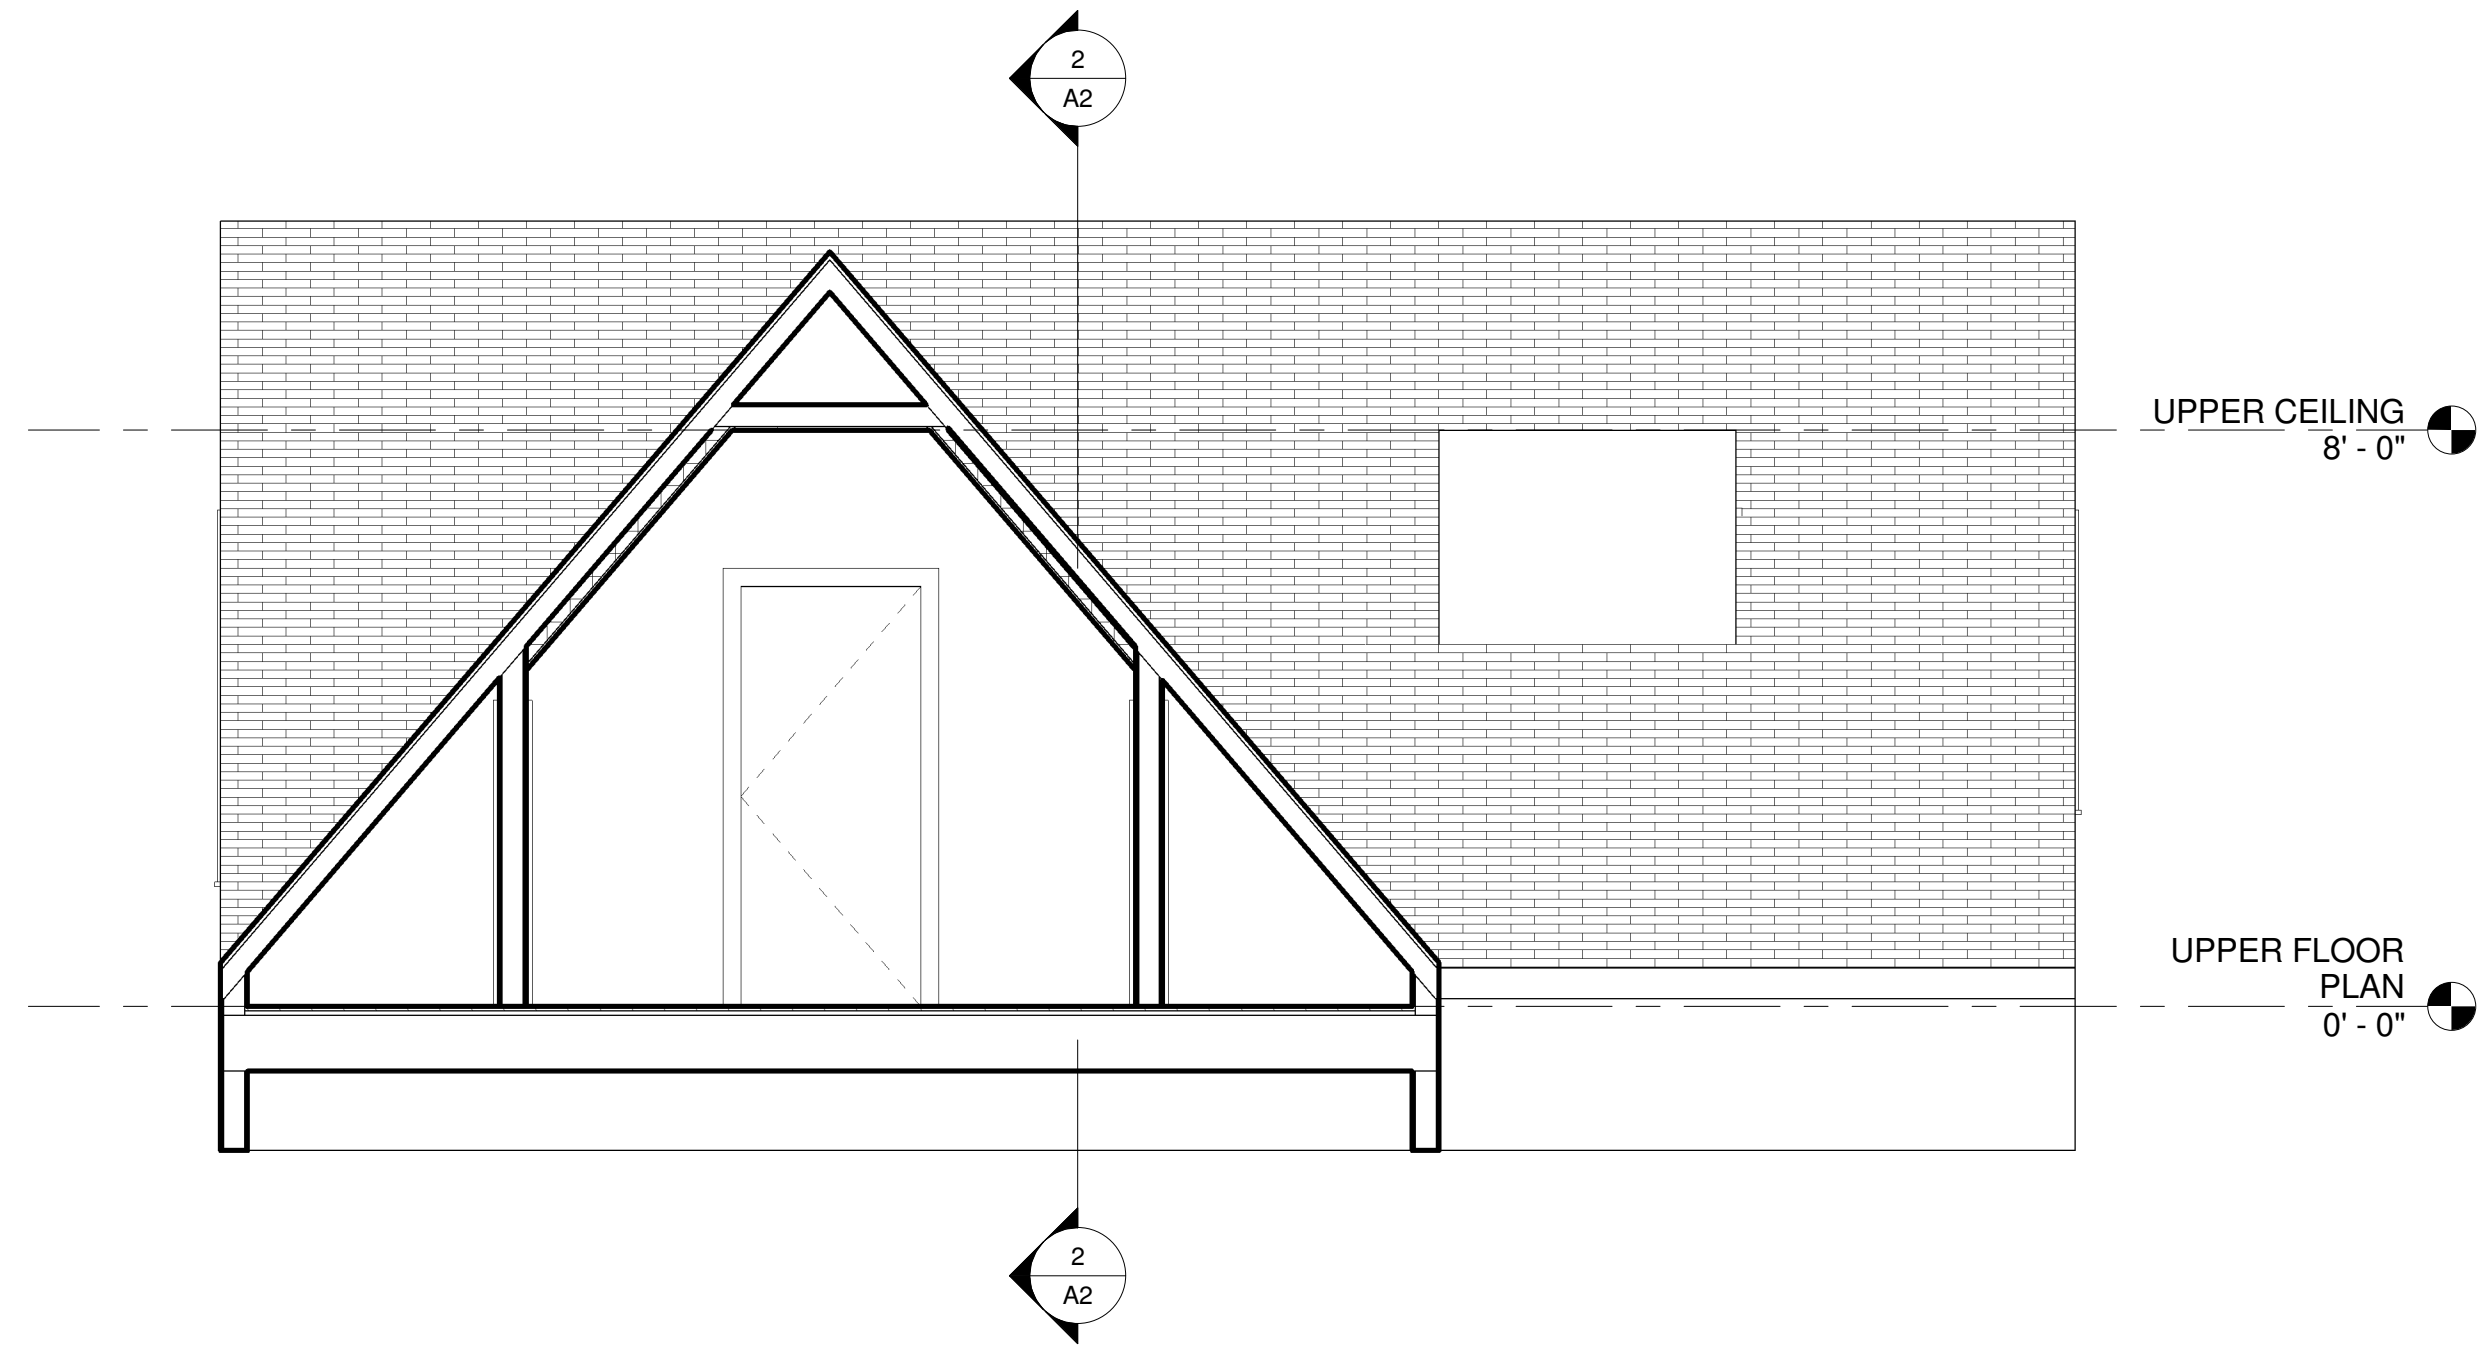

① Section 1
3/8" = 1'-0"

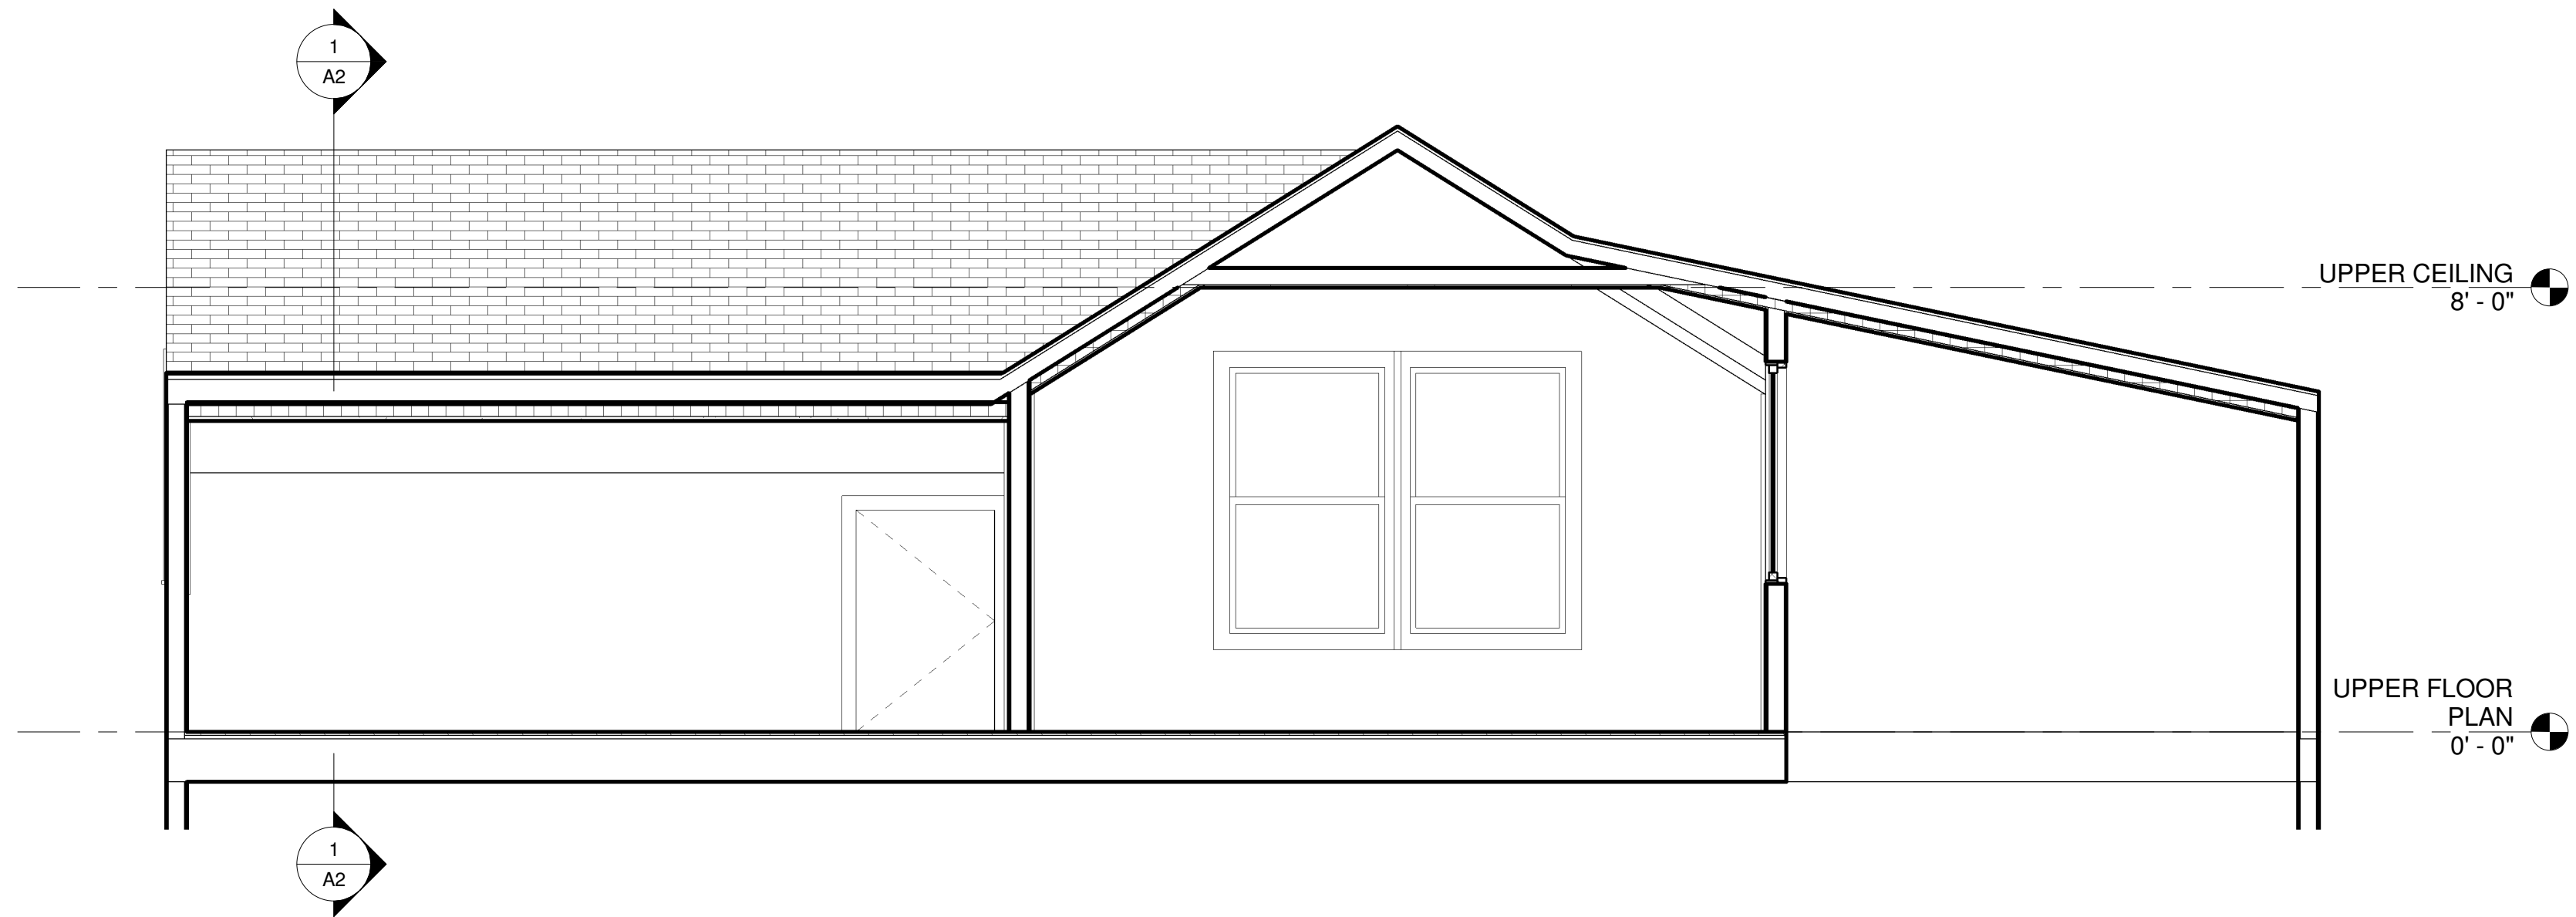

② Section 2
3/8" = 1'-0"

FISCHER REMODELING

5212 CHICAGO AVE. SO.
MINNEAPOLIS, MN. 55417

JOB NO: 5212

SHEET NO:

A2

SECTIONS