



TODD KNUTSON
DESIGN

2388 UNIVERSITY AV. W.
STUDIO 100
ST. PAUL, MN. 55114

MOBIL: 612-251-1041
FAX: 612-332-7504

TERMS:
CONTRACTOR TO VERIFY ALL DIMENSIONS, AS BUILT CONDITIONS (IF APPLY) AND SITE CONDITIONS, BEFORE ORDERING MATERIAL OR DEMOLISHING EXISTING STRUCTURES. CONTRACTOR AND ALL SUBS MUST REPORT ANY DISCREPANCIES TO DESIGNER IMMEDIATELY. AS BUILT AND SITE CONDITIONS OFTEN HAVE UNIQUE CONDITIONS THAT CANNOT BE PREDICTED OR FORSEEN AT DESIGN COMPLETION. CONTRACTOR, SUBS AND DESIGNER WILL WORK TOGETHER TO REACH A SOLUTION IF ANY SITUATION MAY ARISE.

Project Name

Enter address here


Project
JOB NO: Number

SHEET NO:


A1

PLANS

12/3/2008 4:44:21 PM

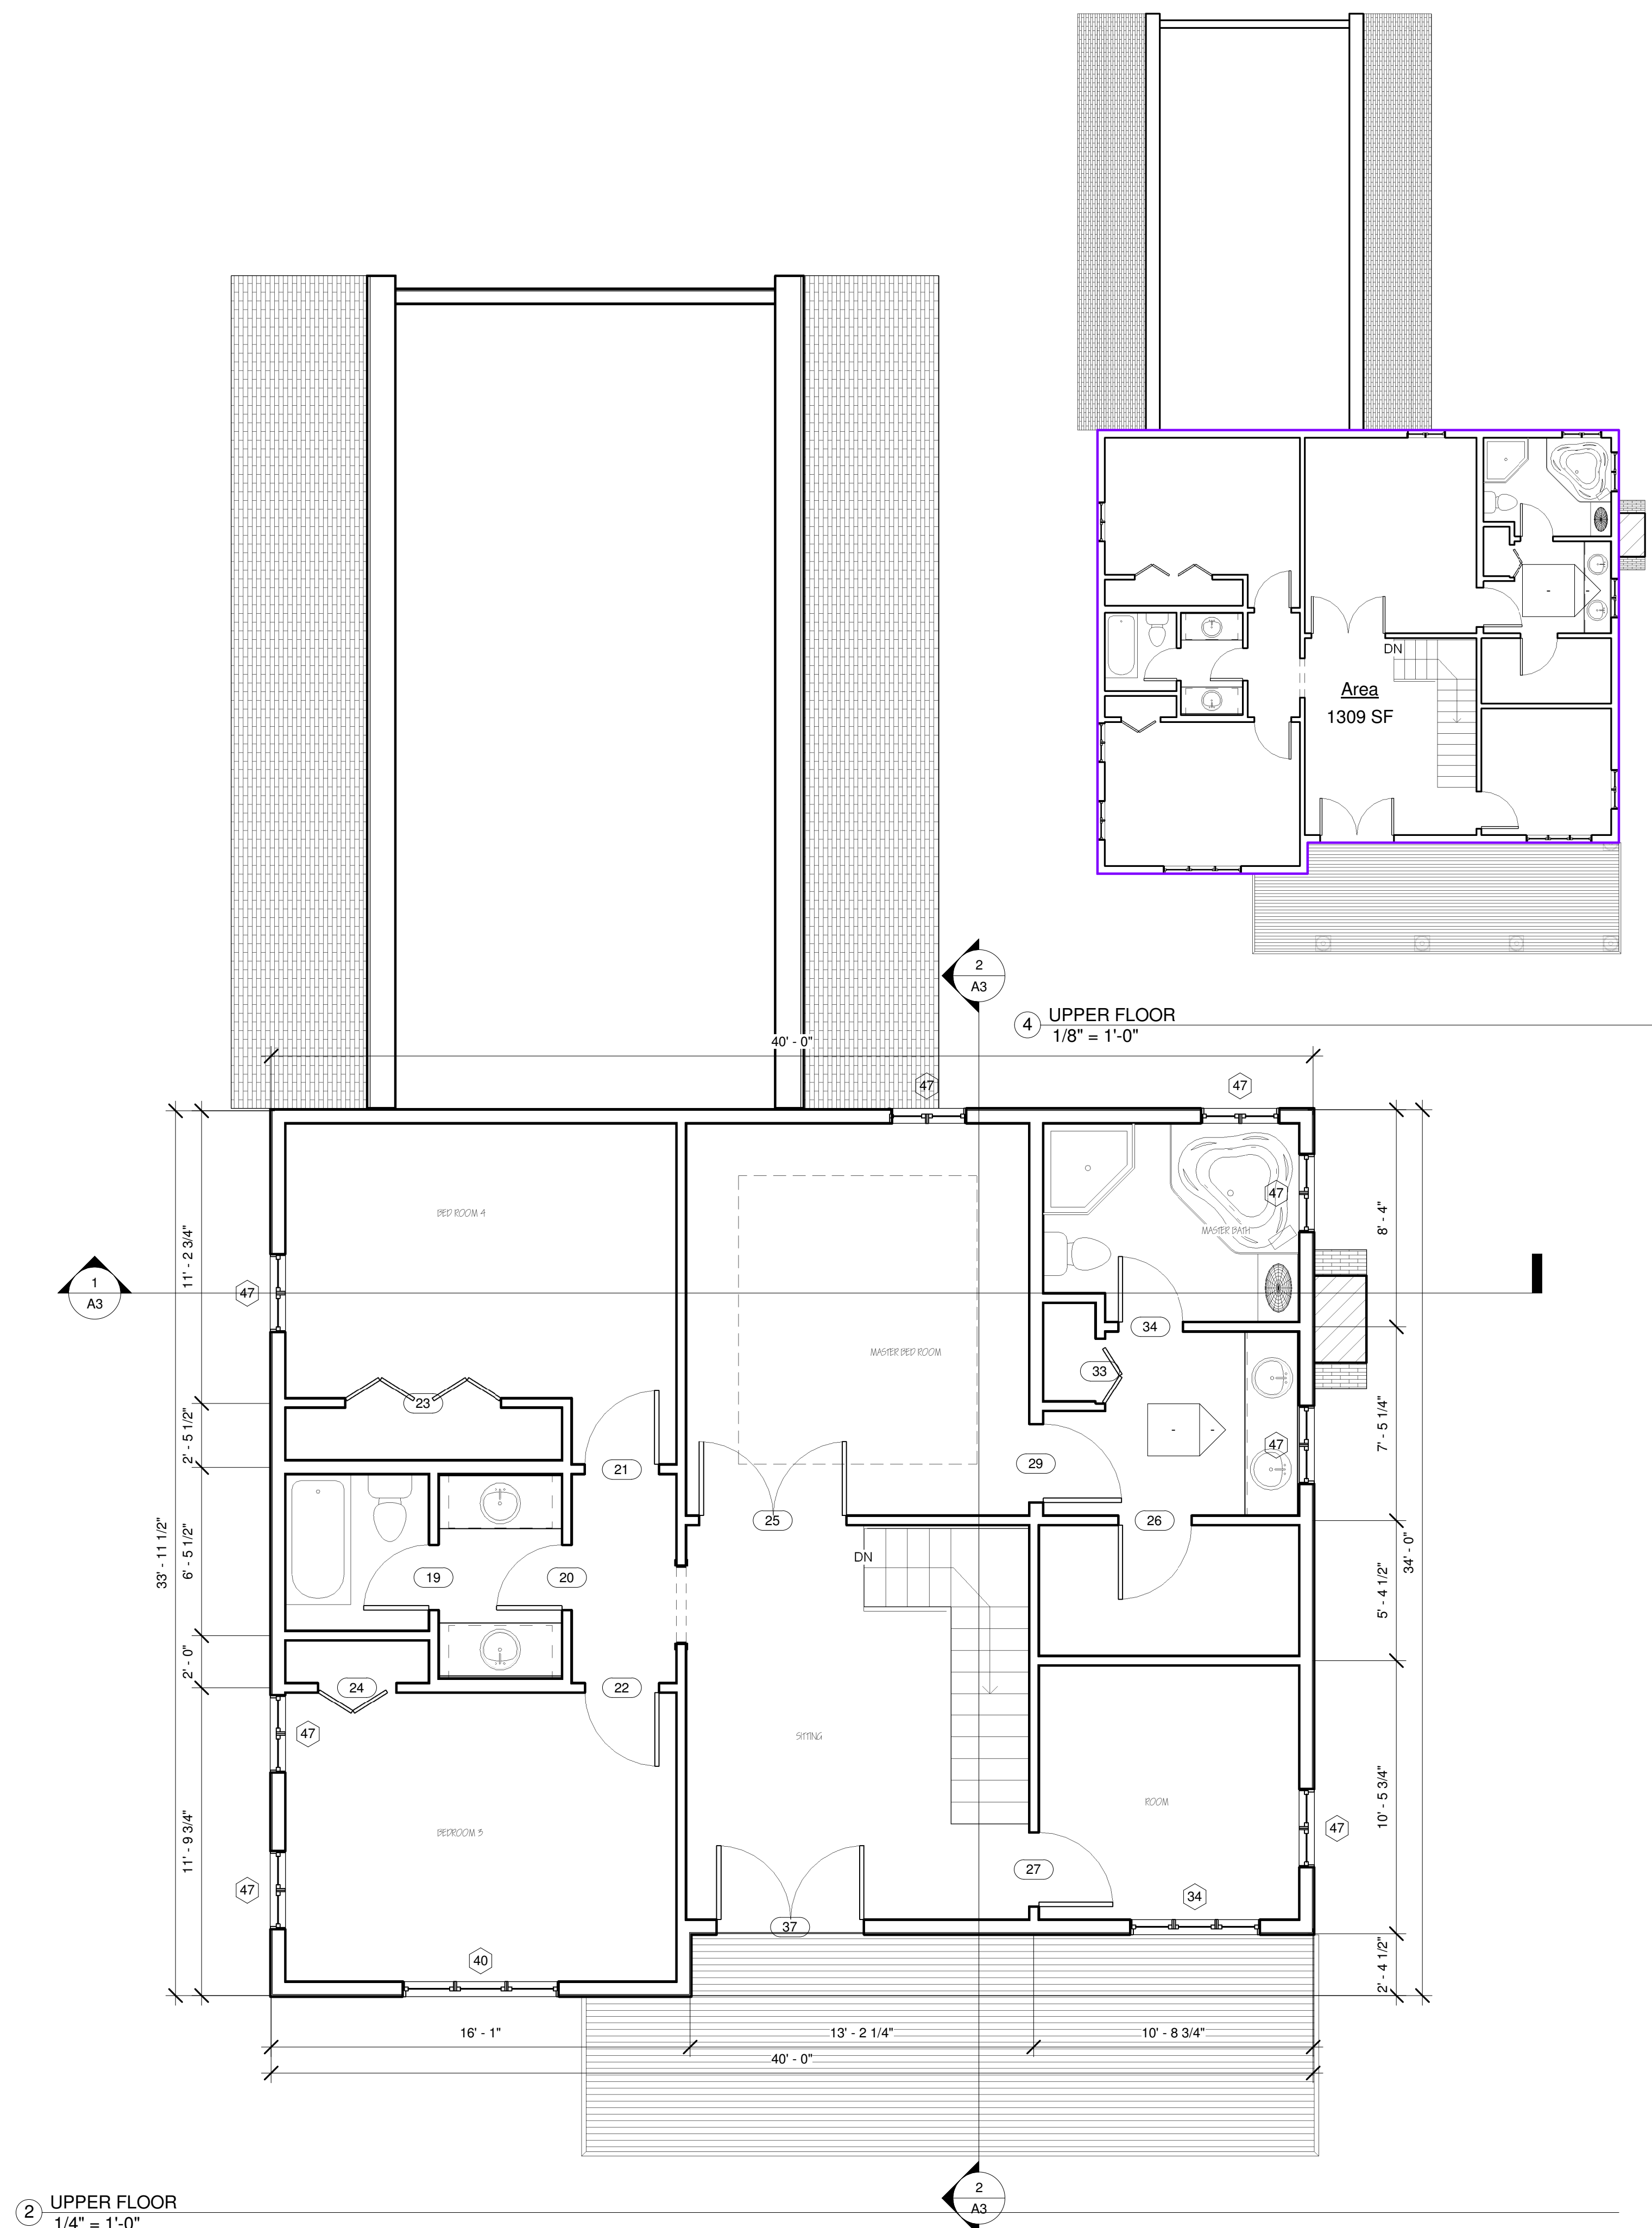

② UPPER FLOOR
1/4" = 1'-0"

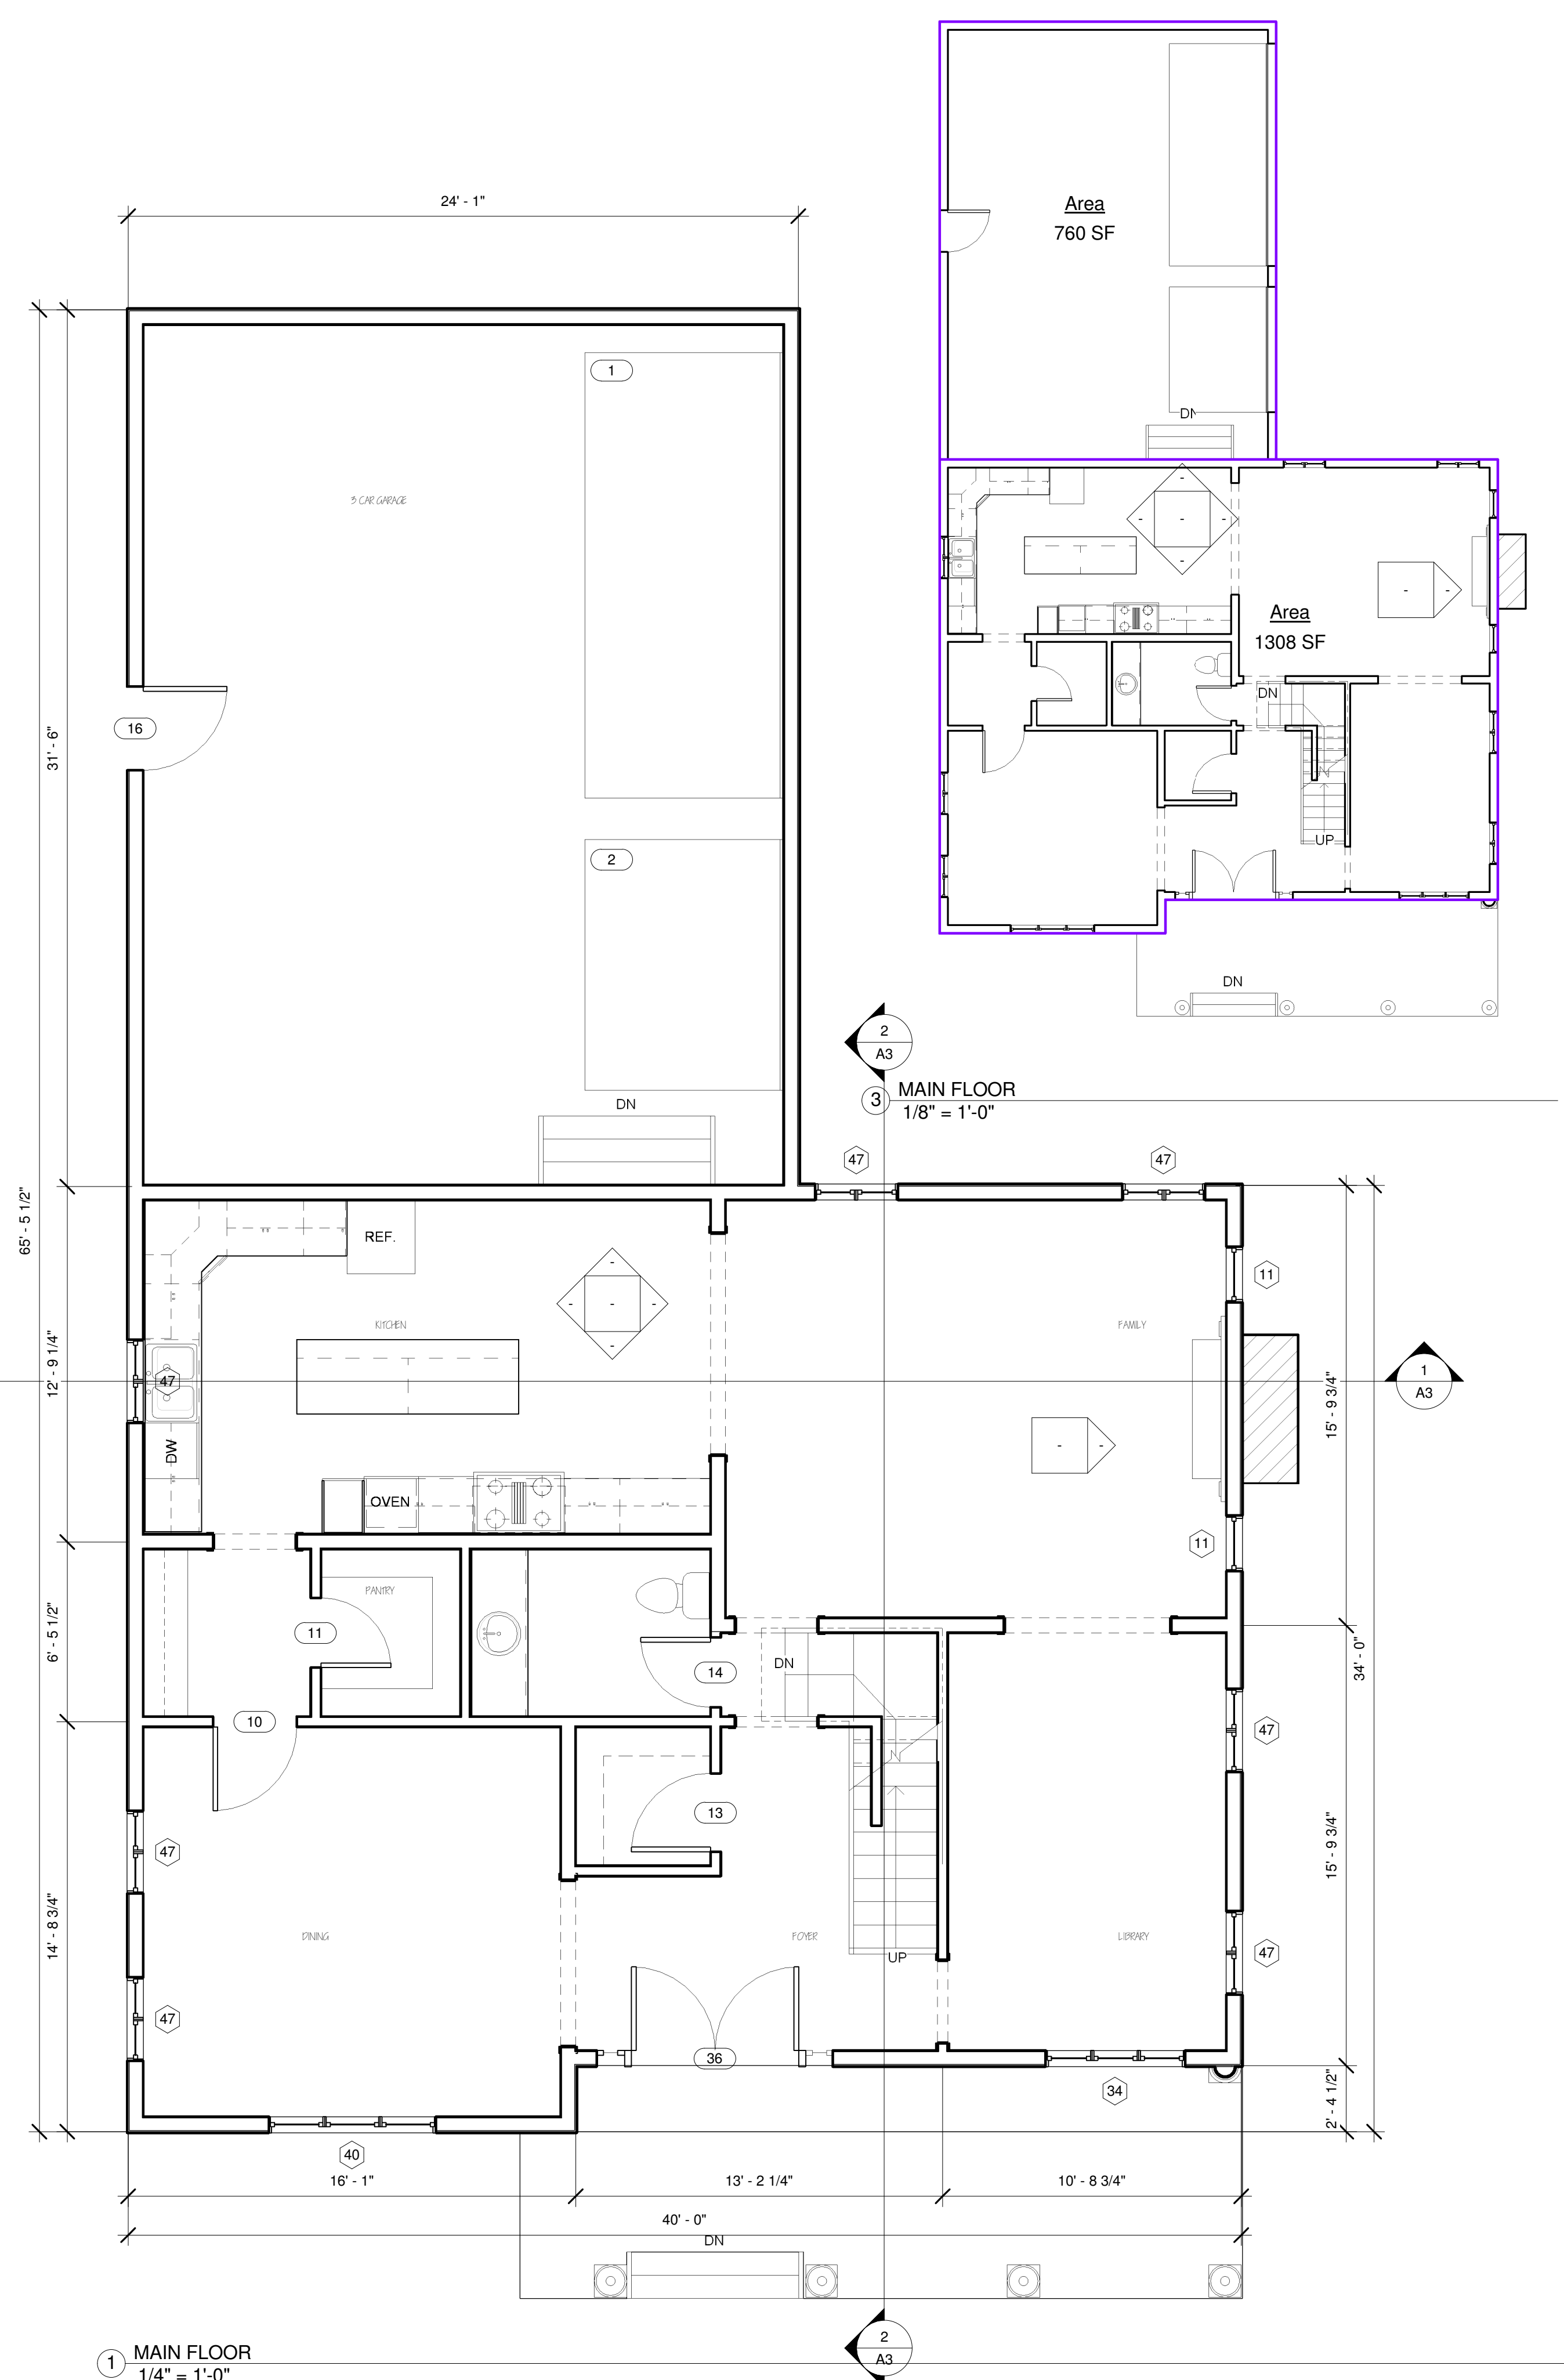

① MAIN FLOOR
1/4" = 1'-0"

DATE: Issue Date

REVISIONS:



TODD KNUTSON
DESIGN

2388 UNIVERSITY AV. W.
STUDIO 100
ST. PAUL, MN. 55114


MOBIL: 612-251-1041
FAX: 612-332-7504

TERMS:

CONTRACTOR TO VERIFY ALL DIMENSIONS, AS BUILT CONDITIONS (IF APPLY) AND SITE CONDITIONS, BEFORE ORDERING MATERIAL OR DEMOLISHING EXISTING STRUCTURES. CONTRACTOR AND ALL SUBS MUST REPORT ANY DISCREPANCIES TO DESIGNER IMMEDIATELY. AS BUILT AND SITE CONDITIONS OFTEN HAVE UNIQUE CONDITIONS THAT CANNOT BE PREDICTED OR FORSEEN AT DESIGN COMPLETION. CONTRACTOR, SUBS AND DESIGNER WILL WORK TOGETHER TO REACH A SOLUTION IF ANY SITUATION MAY ARISE.



② North
1/4" = 1'-0"

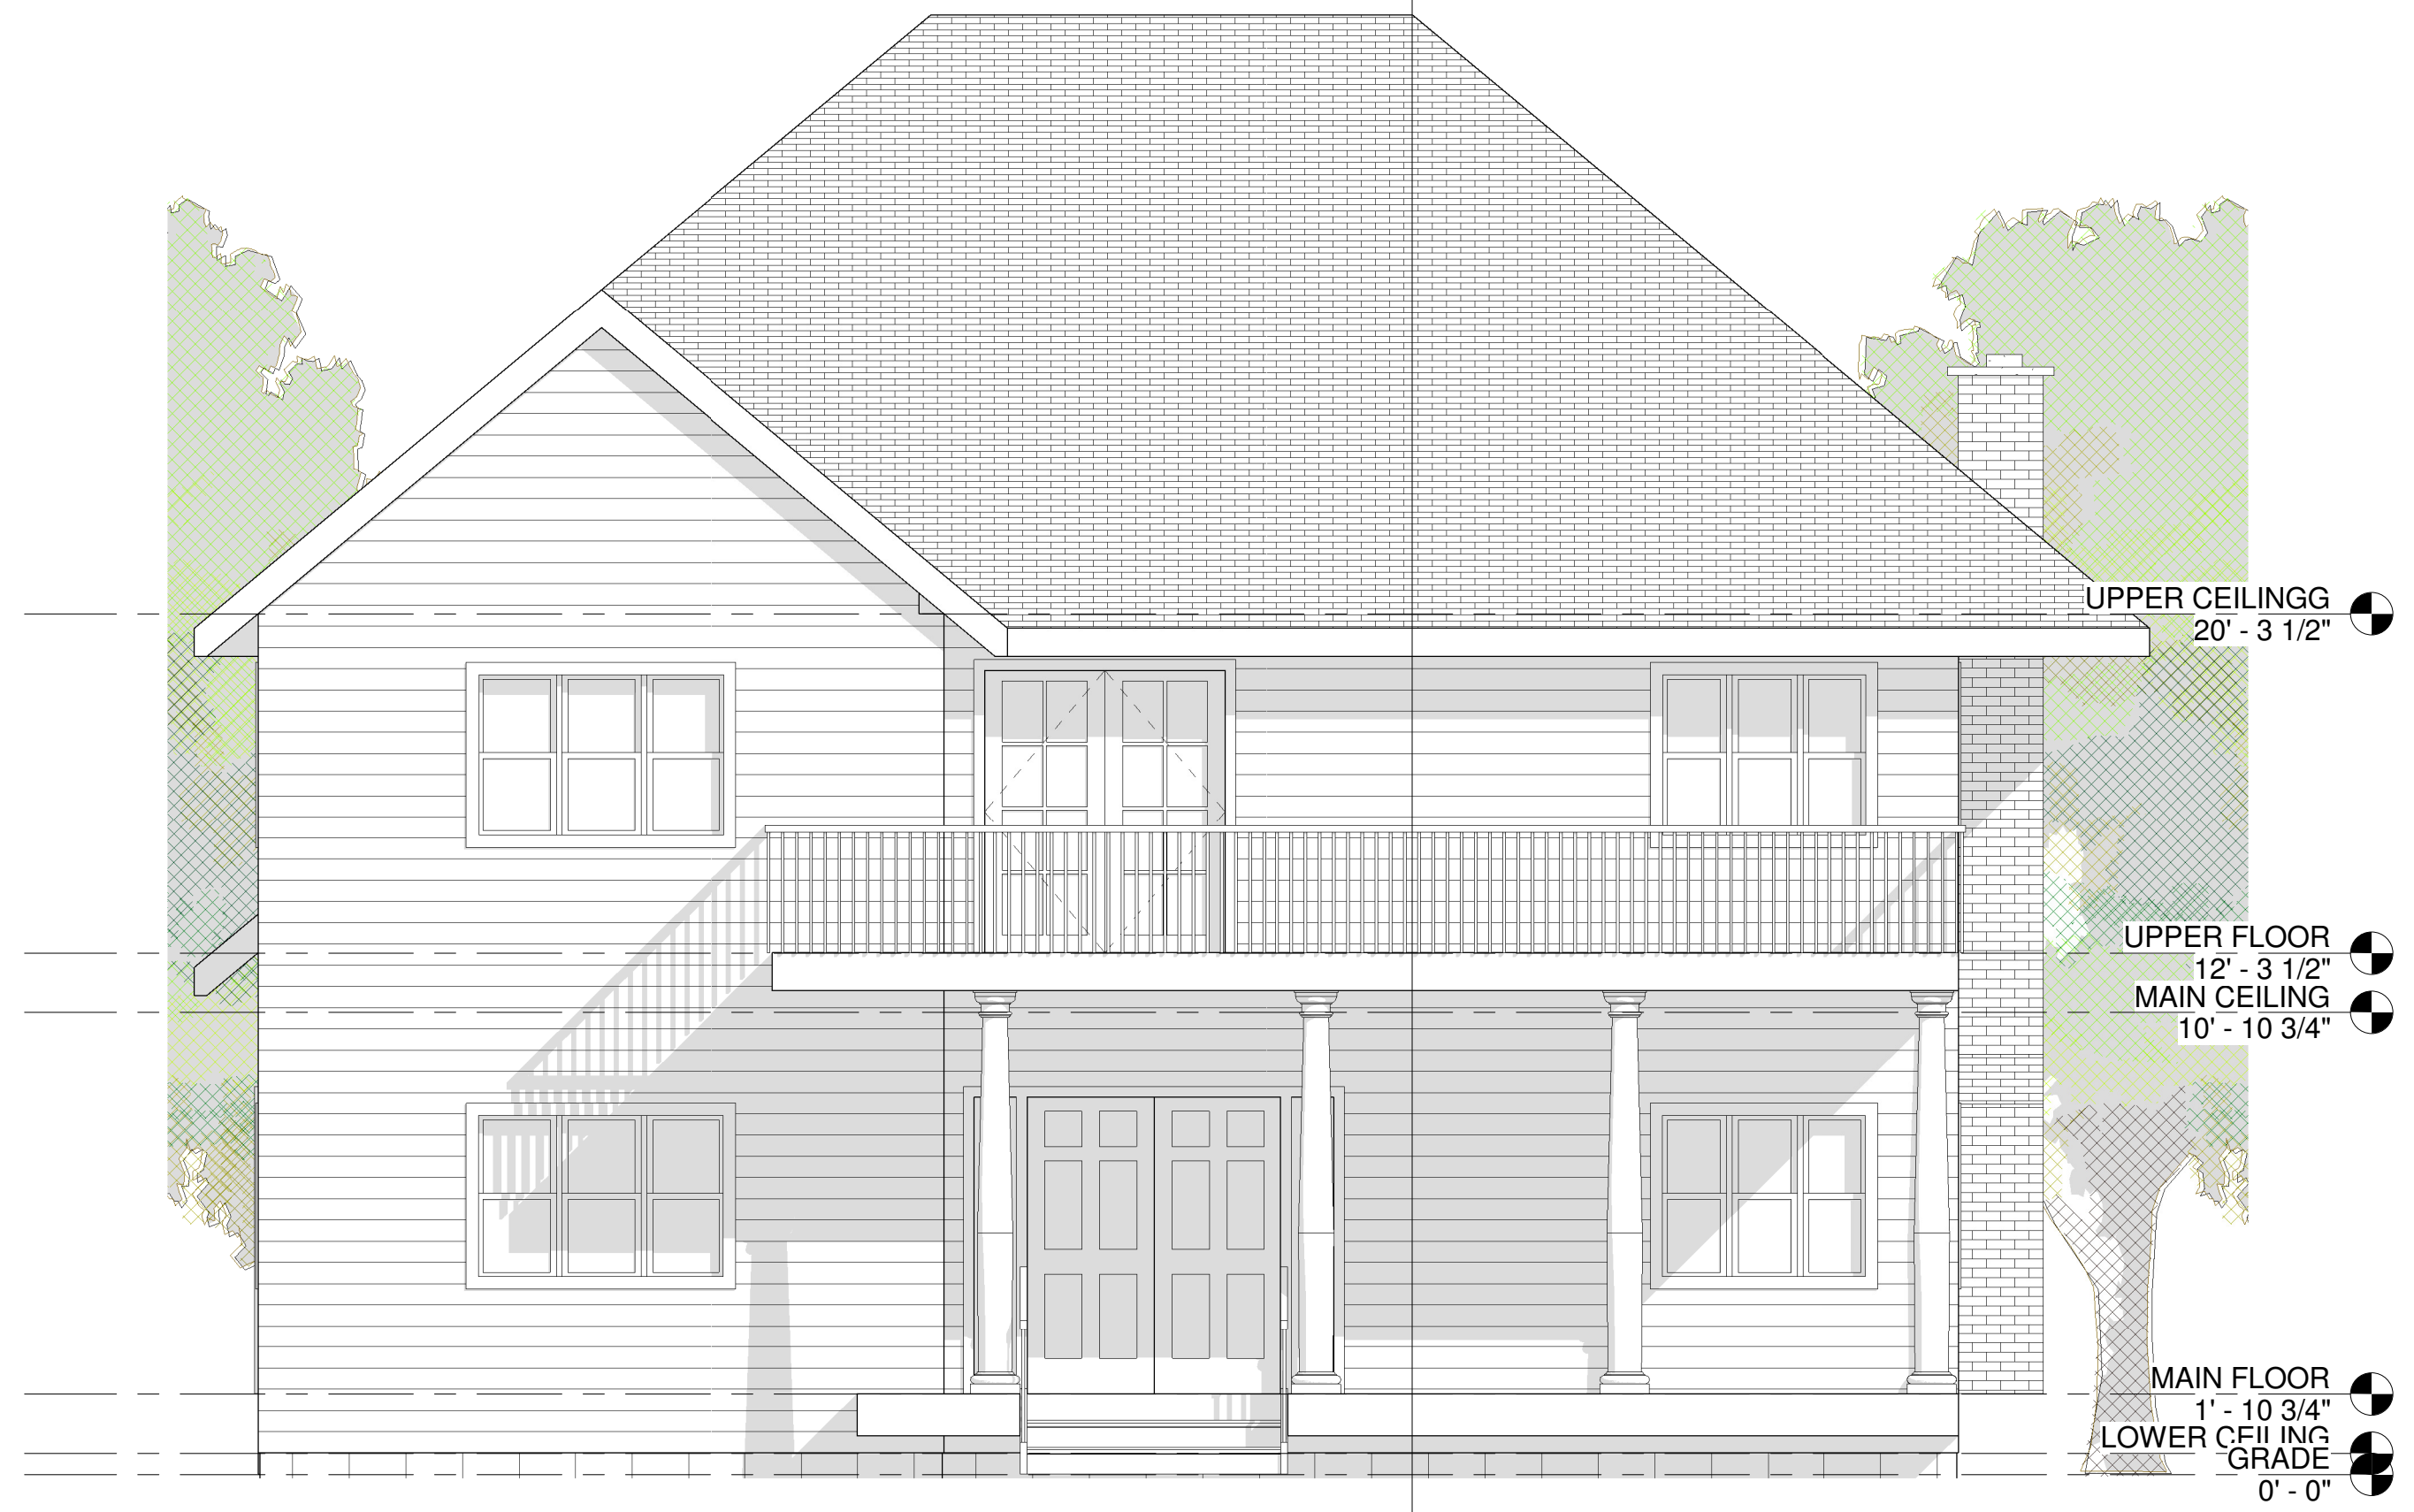

① South
1/4" = 1'-0"

Door Schedule


Mark	Width
1	16' - 0"
2	9' - 0"
10	3' - 0"
11	2' - 6"
13	2' - 10"
14	2' - 6"
16	3' - 0"
19	2' - 6"
20	2' - 6"
21	2' - 10"
22	2' - 10"
23	6' - 0"
24	3' - 0"
25	5' - 8"
26	2' - 10"
27	2' - 10"
29	3' - 0"
33	2' - 6"
34	2' - 6"
36	6' - 0"
37	5' - 8"

Grand total: 21

Window Schedule

Mark	Width	Height
1	3' - 0"	4' - 0"
2	3' - 0"	4' - 0"
3	2' - 0"	4' - 0"
4	2' - 0"	4' - 0"
5	3' - 0"	4' - 0"
6	3' - 0"	4' - 0"
7	5' - 0"	4' - 0"
9	6' - 0"	4' - 0"
10	3' - 0"	4' - 0"
11	3' - 0"	4' - 0"
12	3' - 0"	4' - 0"
13	3' - 0"	4' - 0"
14	5' - 0"	4' - 0"
15	3' - 0"	4' - 0"
16	3' - 0"	4' - 0"
17	3' - 0"	4' - 0"
18	3' - 0"	4' - 0"
20	3' - 0"	4' - 0"
21	3' - 0"	4' - 0"
22	6' - 0"	4' - 0"
26	3' - 0"	4' - 0"

Grand total: 21

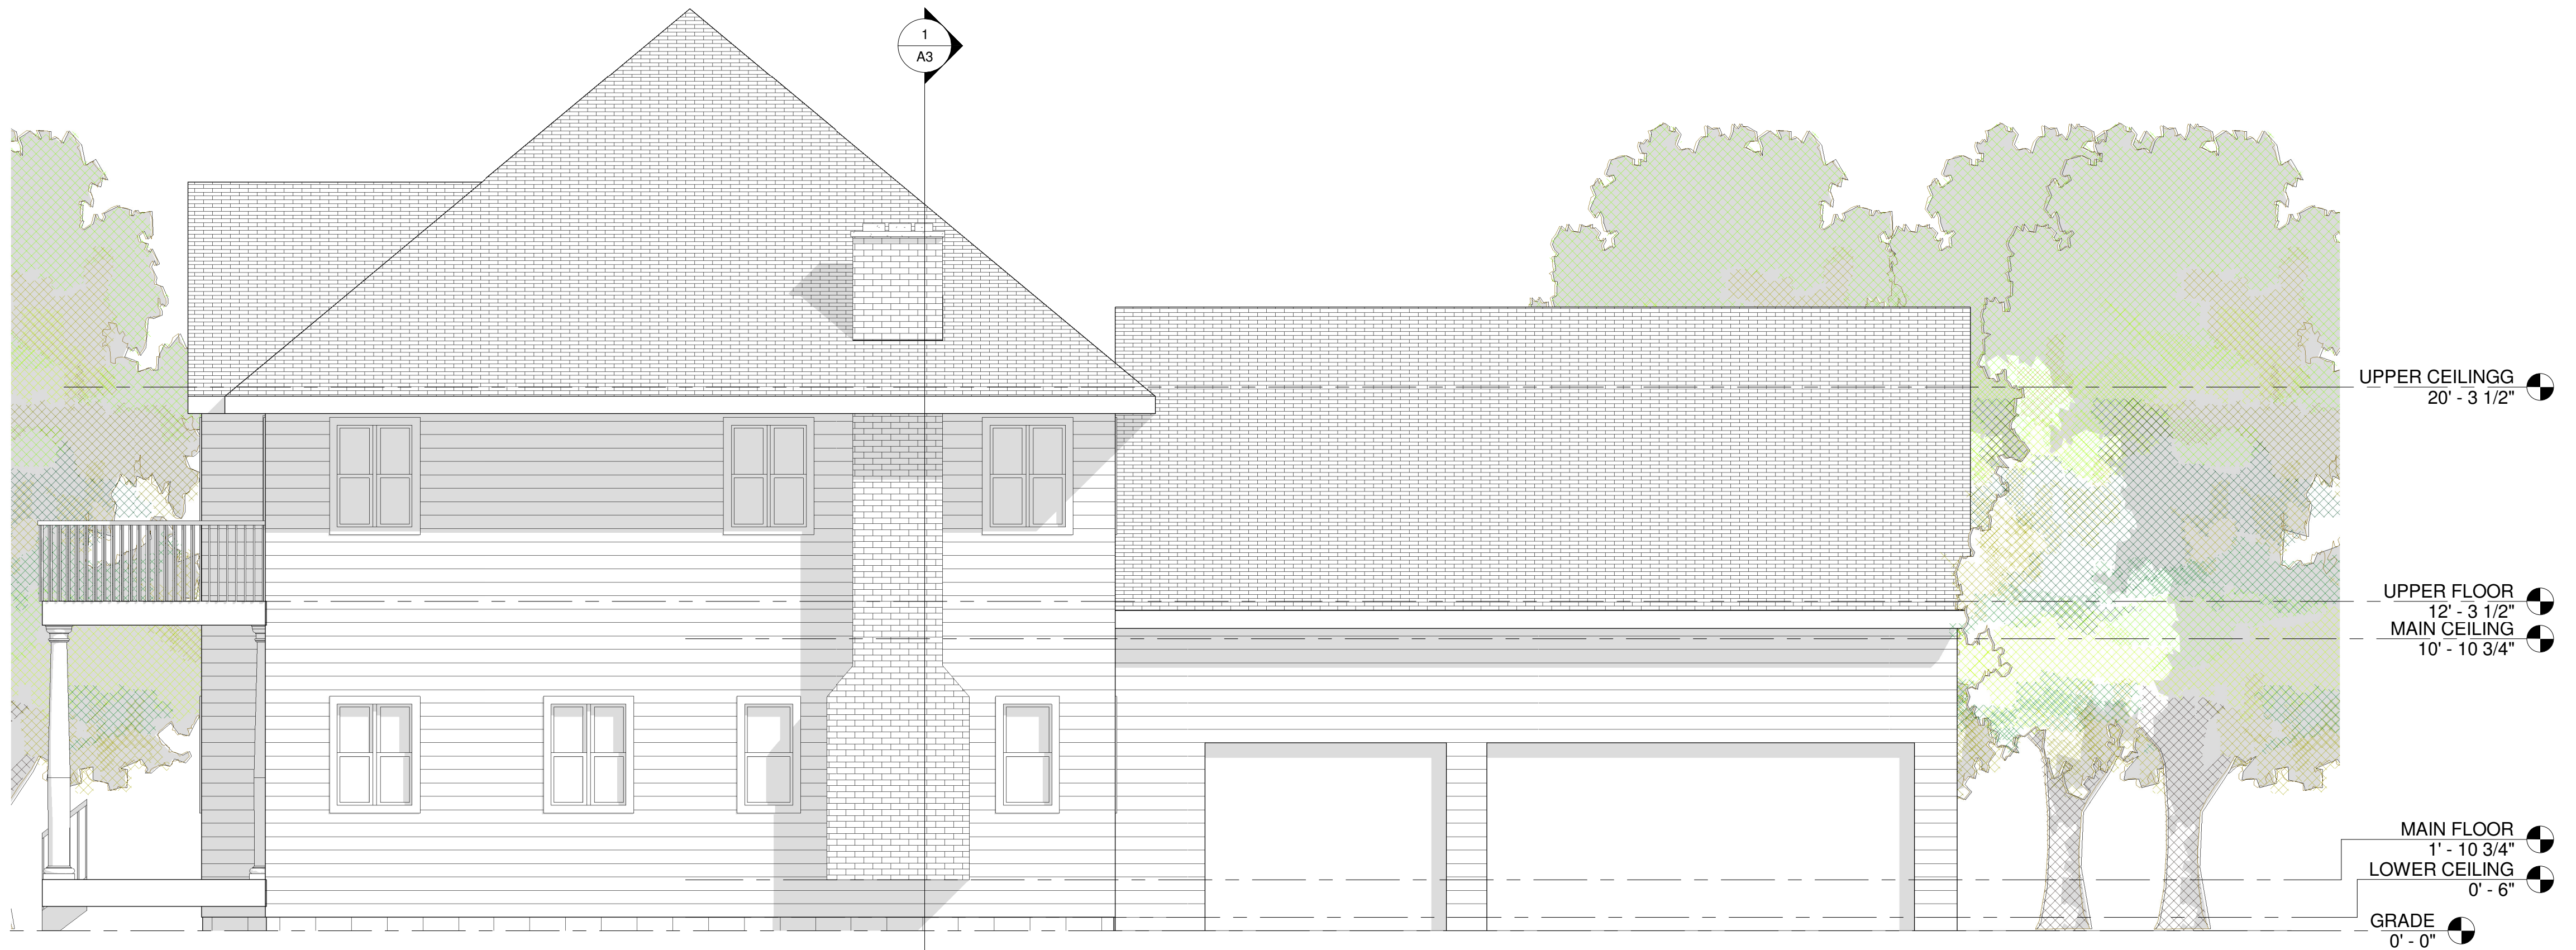

③ East
1/4" = 1'-0"

Project Name

Enter address here

Project
JOB NO: Number


SHEET NO:

A2

ELEVATIONS

DATE: Issue Date

REVISIONS:

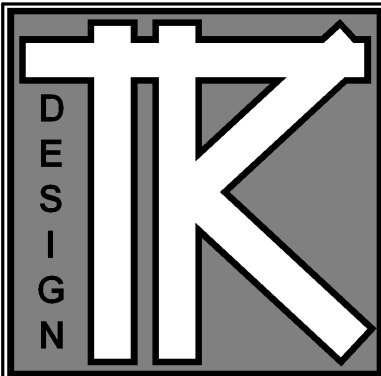

TODD KNUTSON
DESIGN
2388 UNIVERSITY AV. W.
STUDIO 100
ST. PAUL, MN. 55114
MOBIL: 612-251-1041
FAX: 612-332-7504

TERMS:
CONTRACTOR TO VERIFY ALL DIMENSIONS, AS BUILT CONDITIONS (IF APPLY) AND SITE CONDITIONS, BEFORE ORDERING MATERIAL OR DEMOLISHING EXISTING STRUCTURES. CONTRACTOR AND ALL SUBS MUST REPORT ANY DISCREPANCIES TO DESIGNER IMMEDIATELY. AS BUILT AND SITE CONDITIONS OFTEN HAVE UNIQUE CONDITIONS THAT CANNOT BE PREDICTED OR FORSEEN AT DESIGN COMPLETION. CONTRACTOR, SUBS AND DESIGNER WILL WORK TOGETHER TO REACH A SOLUTION IF ANY SITUATION MAY ARISE.

Project Name
Enter address here

Project
JOB NO: Number

SHEET NO:


A3
SECTIONS

2
A3



1 Section 1
1/4" = 1'-0"

1
A3

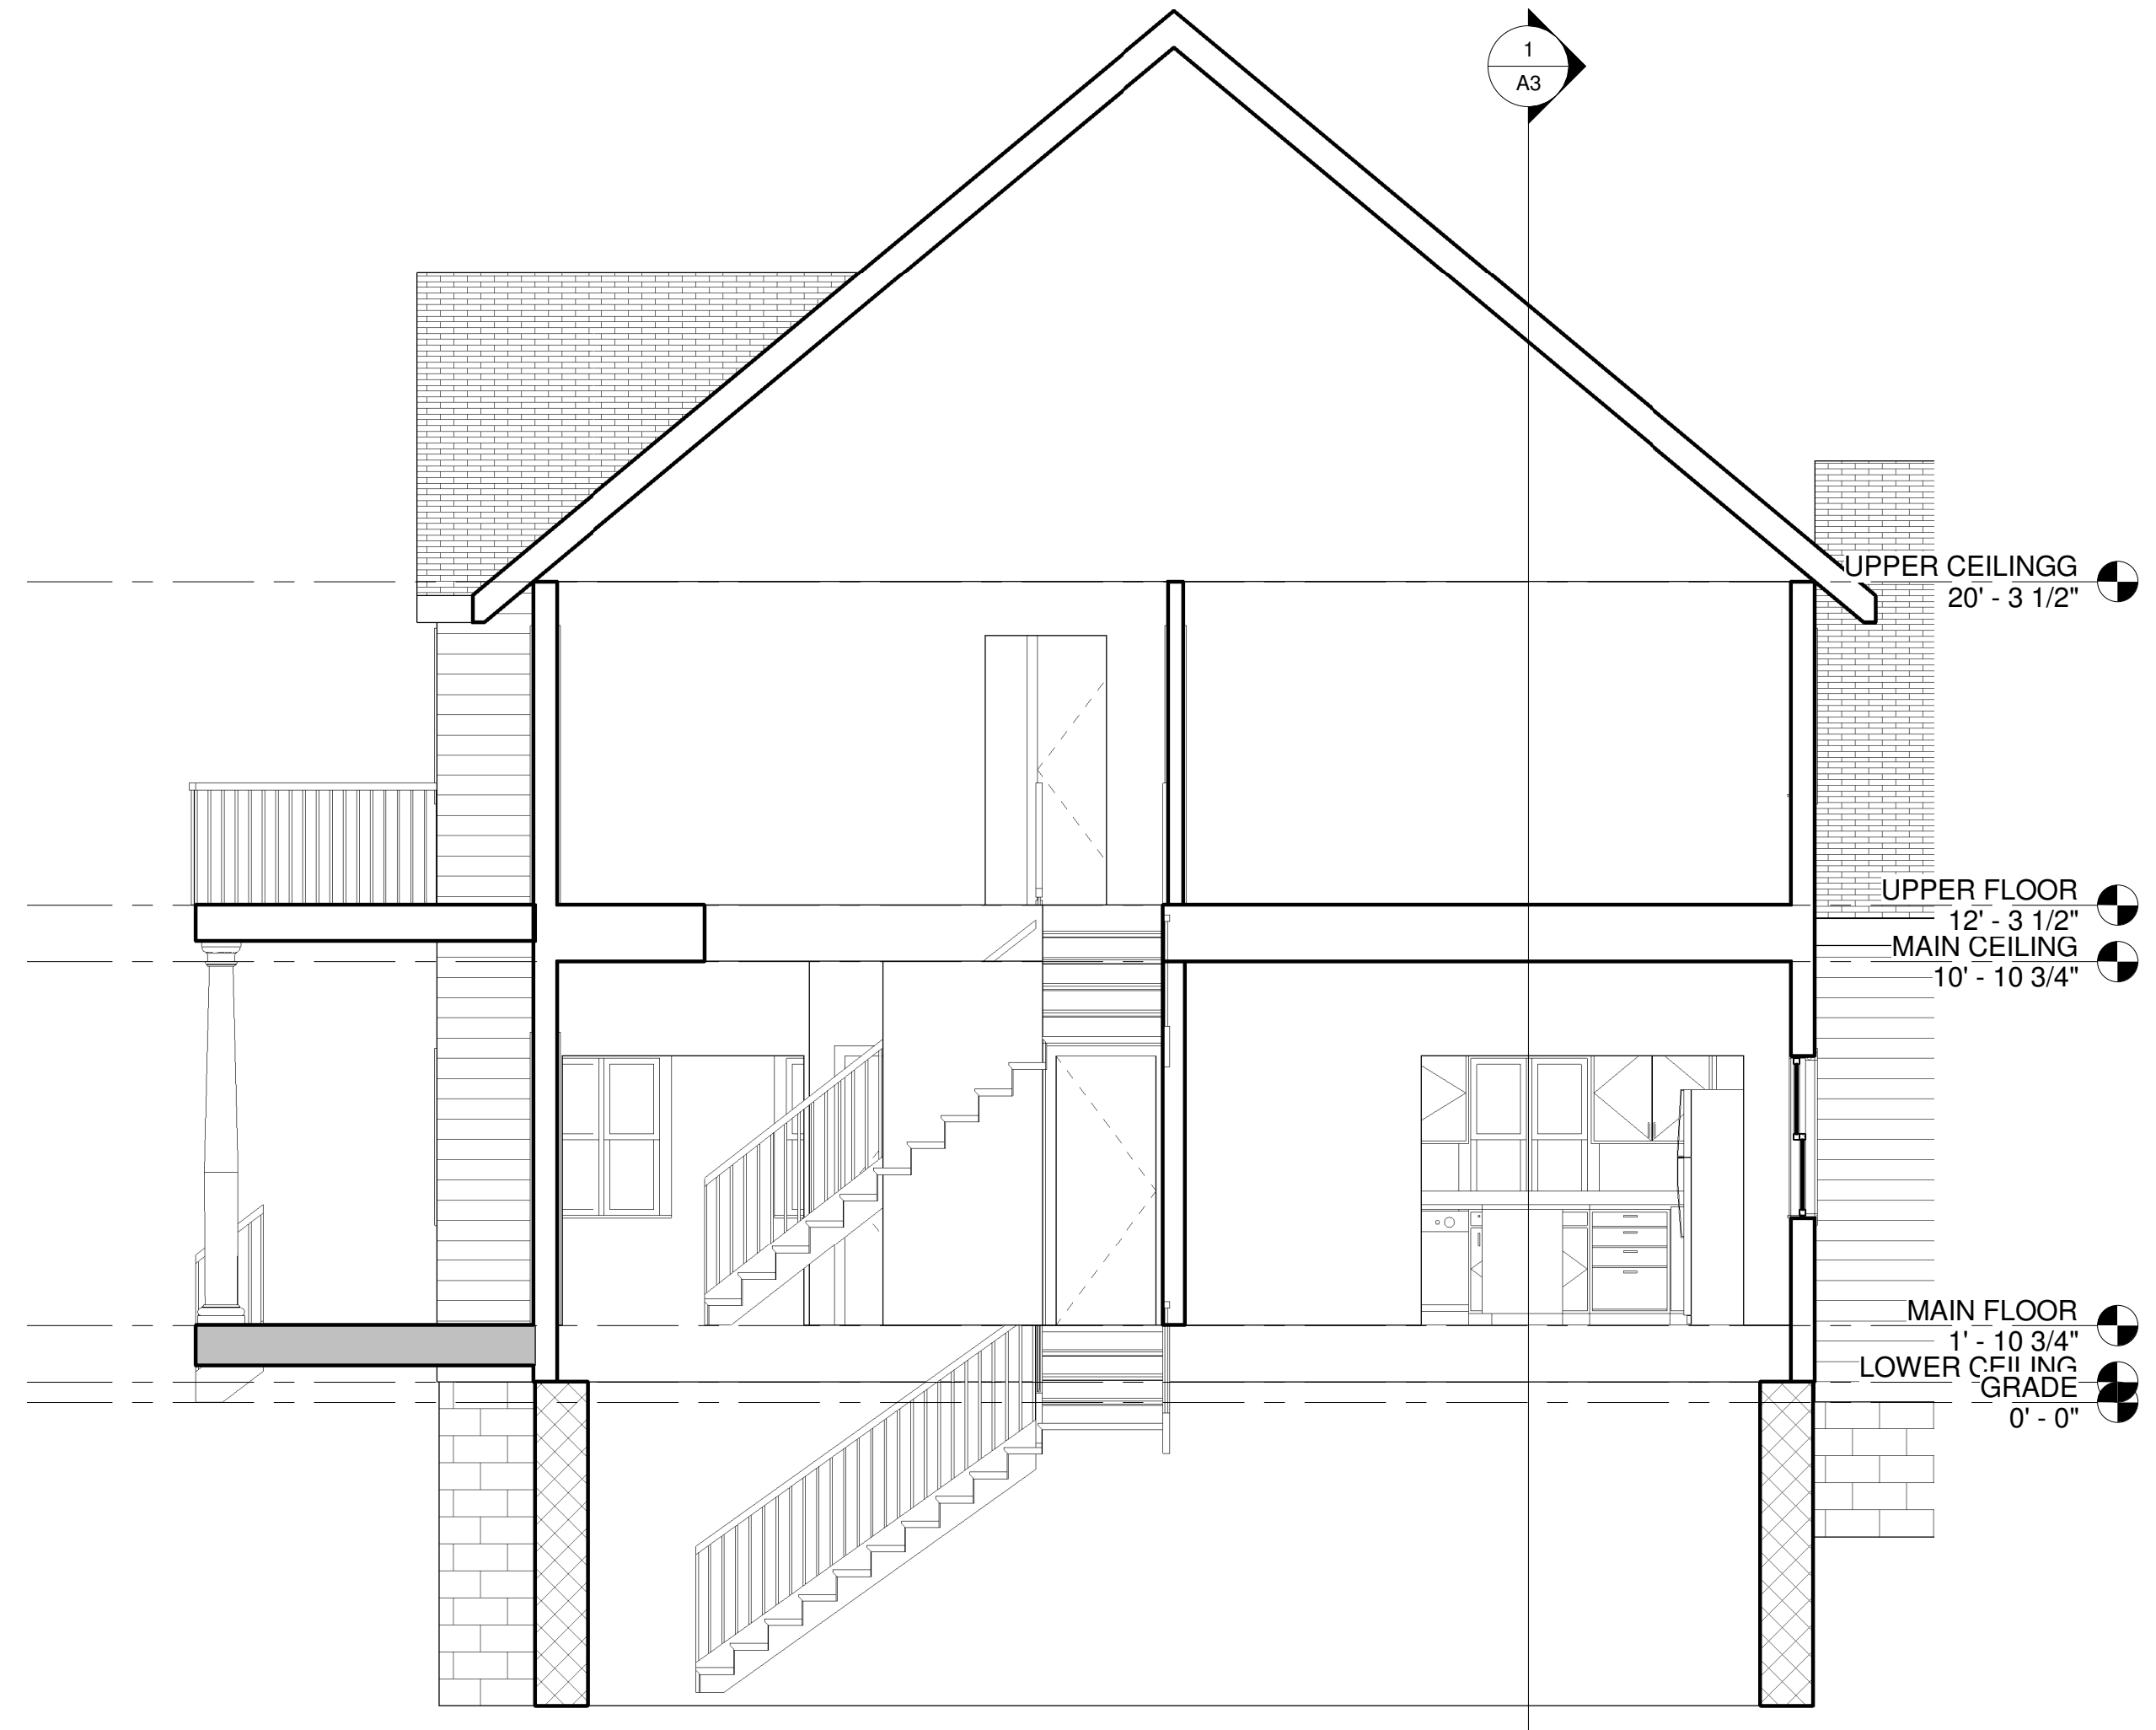

2 Section 2
1/4" = 1'-0"