


DATE: 4-6-05

REVISIONS:

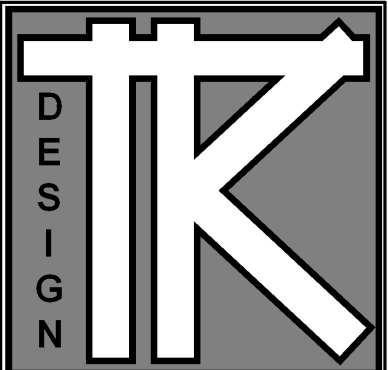

TODD KNUTSON DESIGN
530 NORTH BRD ST.
SUITE 530
MINNEAPOLIS, MN.
55401 PHONE 612-332-8000 X25
FAX: 612-332-7504
CELL: 612-251-1041

JULIEN REMODELING


4216 WILSON STREET
MINNETONKA, MN.

JOB NO: 4216


SHEET NO:

A1

MAIN FLOOR
PLAN

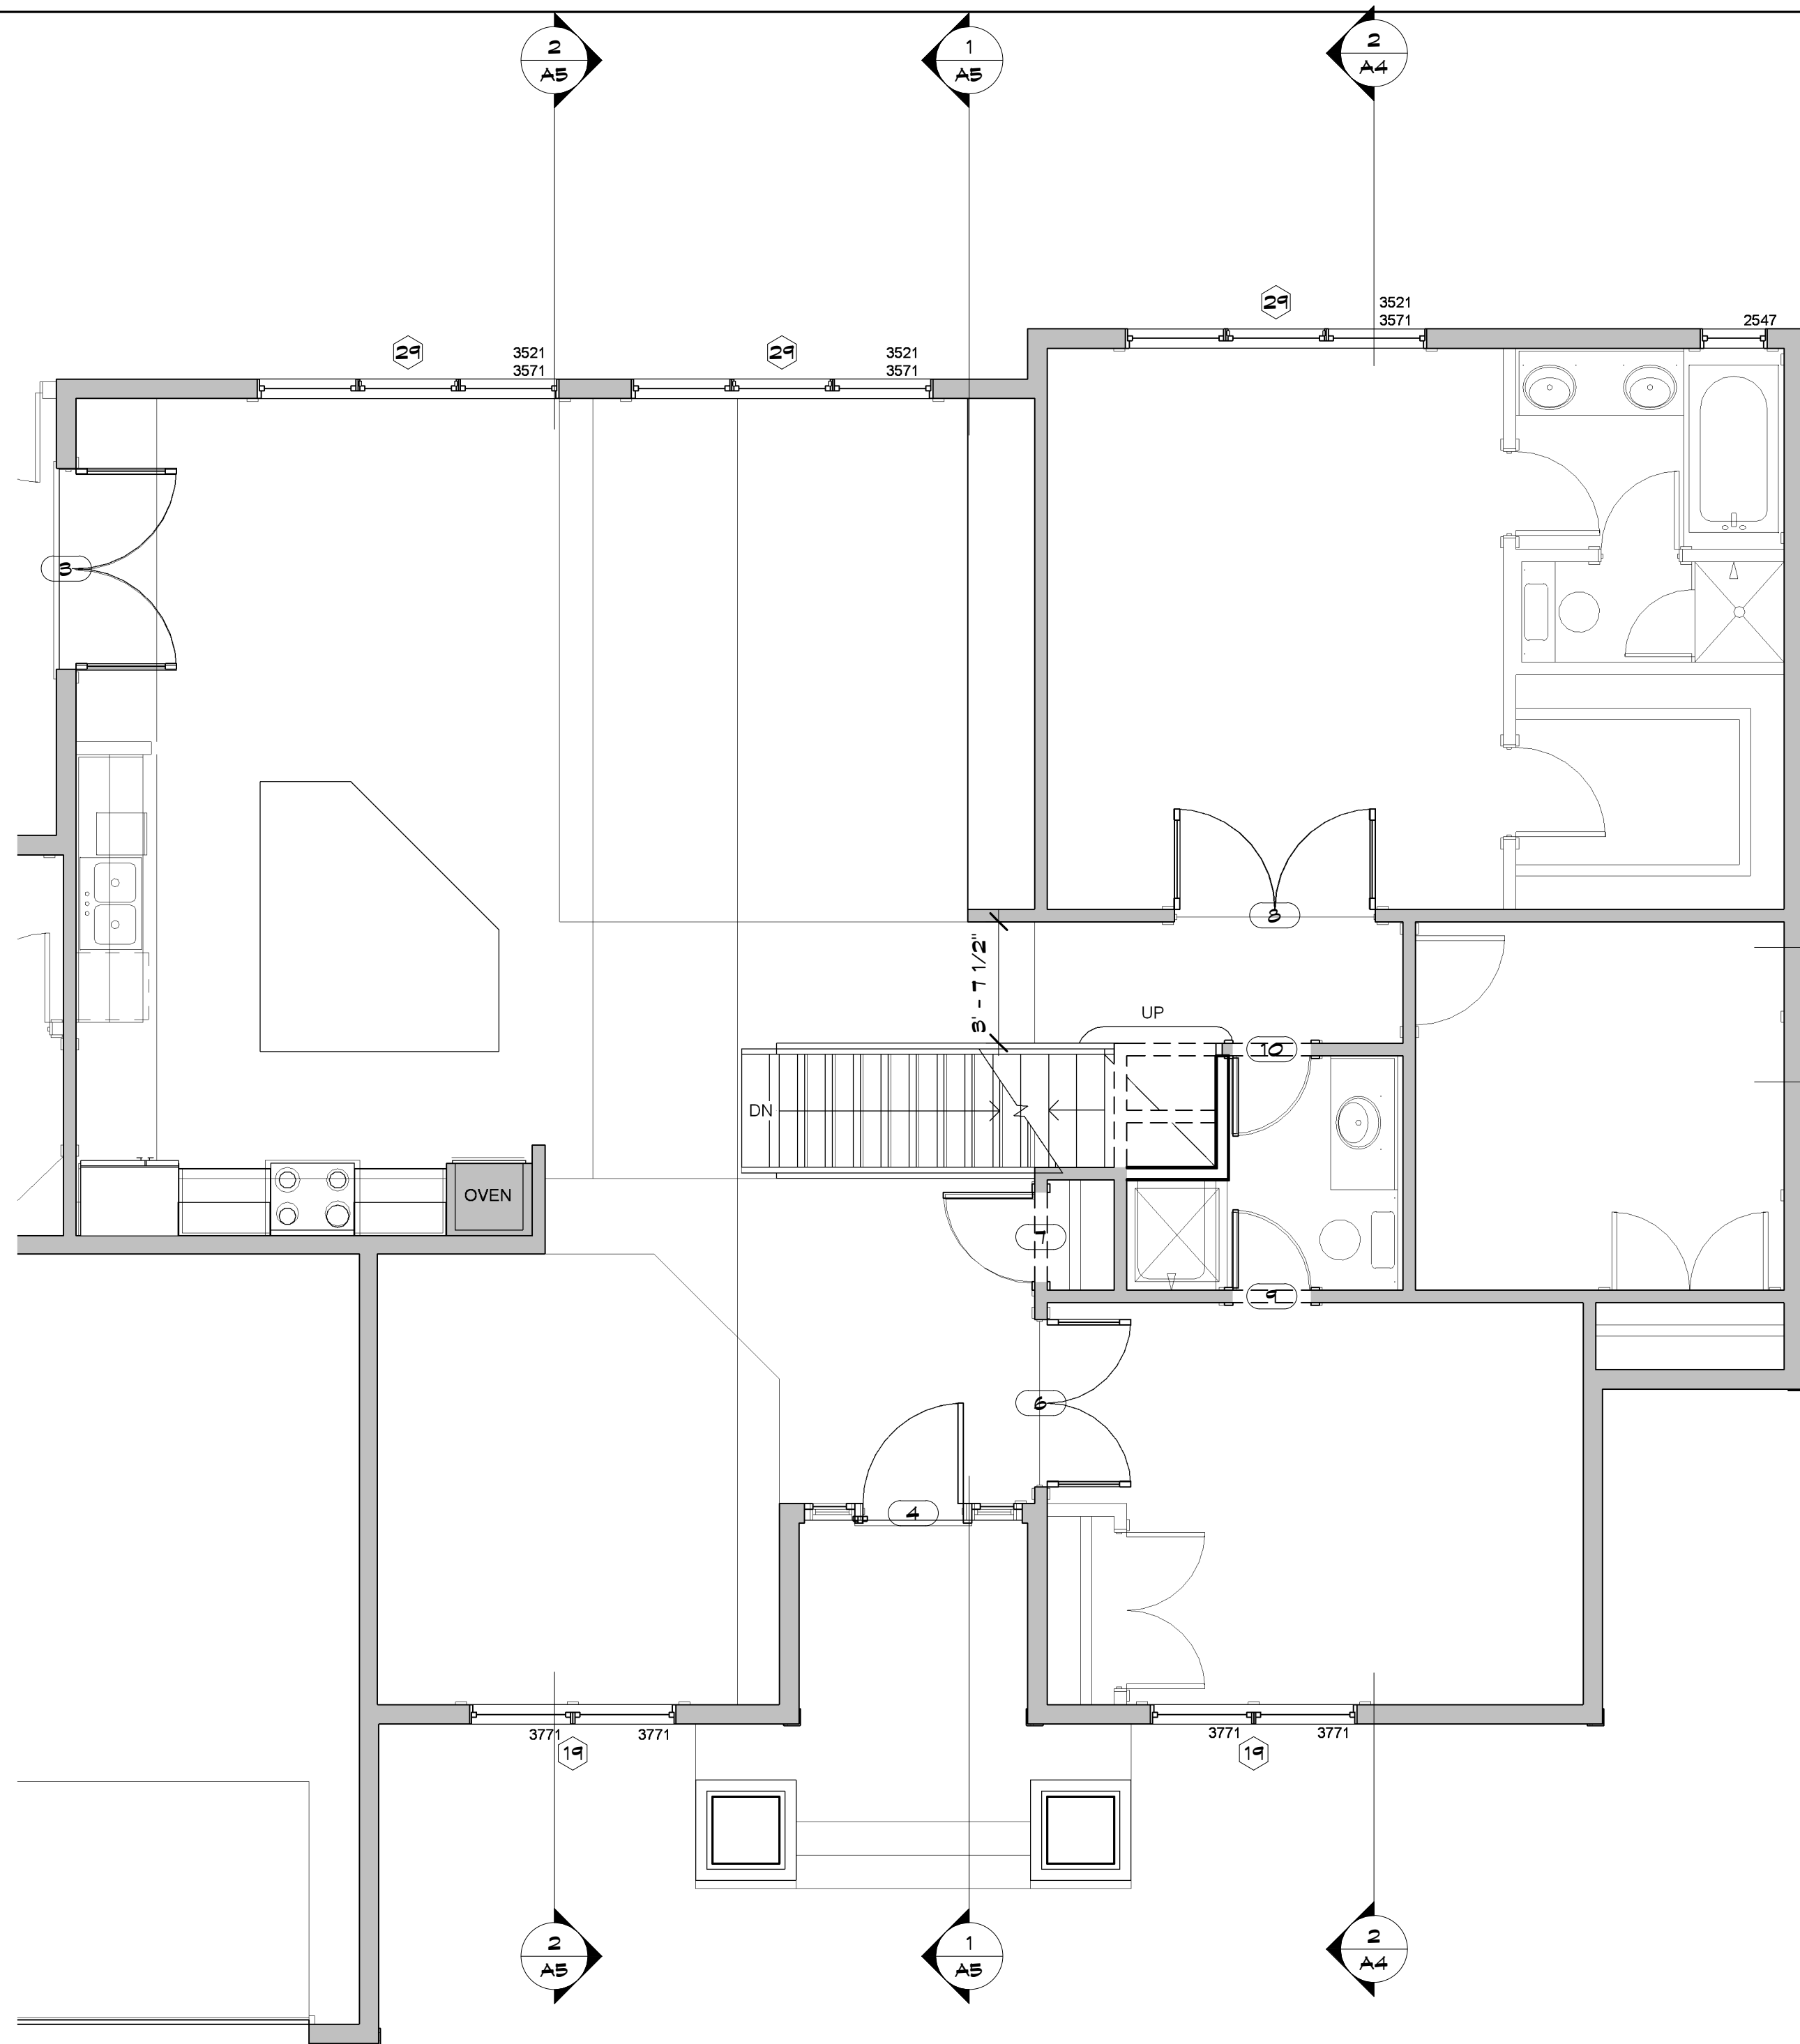

1 MAIN FLOOR
A1 1/4" = 1'-0"

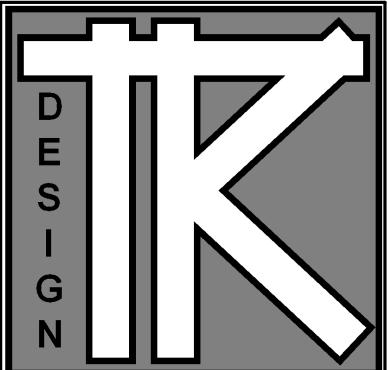

TODD KNUTSON DESIGN
530 NORTH BRD ST.
SUITE 530
MINNEAPOLIS, MN.
55401 PHONE 612-332-8000 X25
FAX: 612-332-7504
CELL: 612-251-1041

JULIEN REMODELING


4216 WILSON STREET
MINNETONKA, MN.

JOB NO: 4216

SHEET NO:

A2

NEW UPPER FLOOR

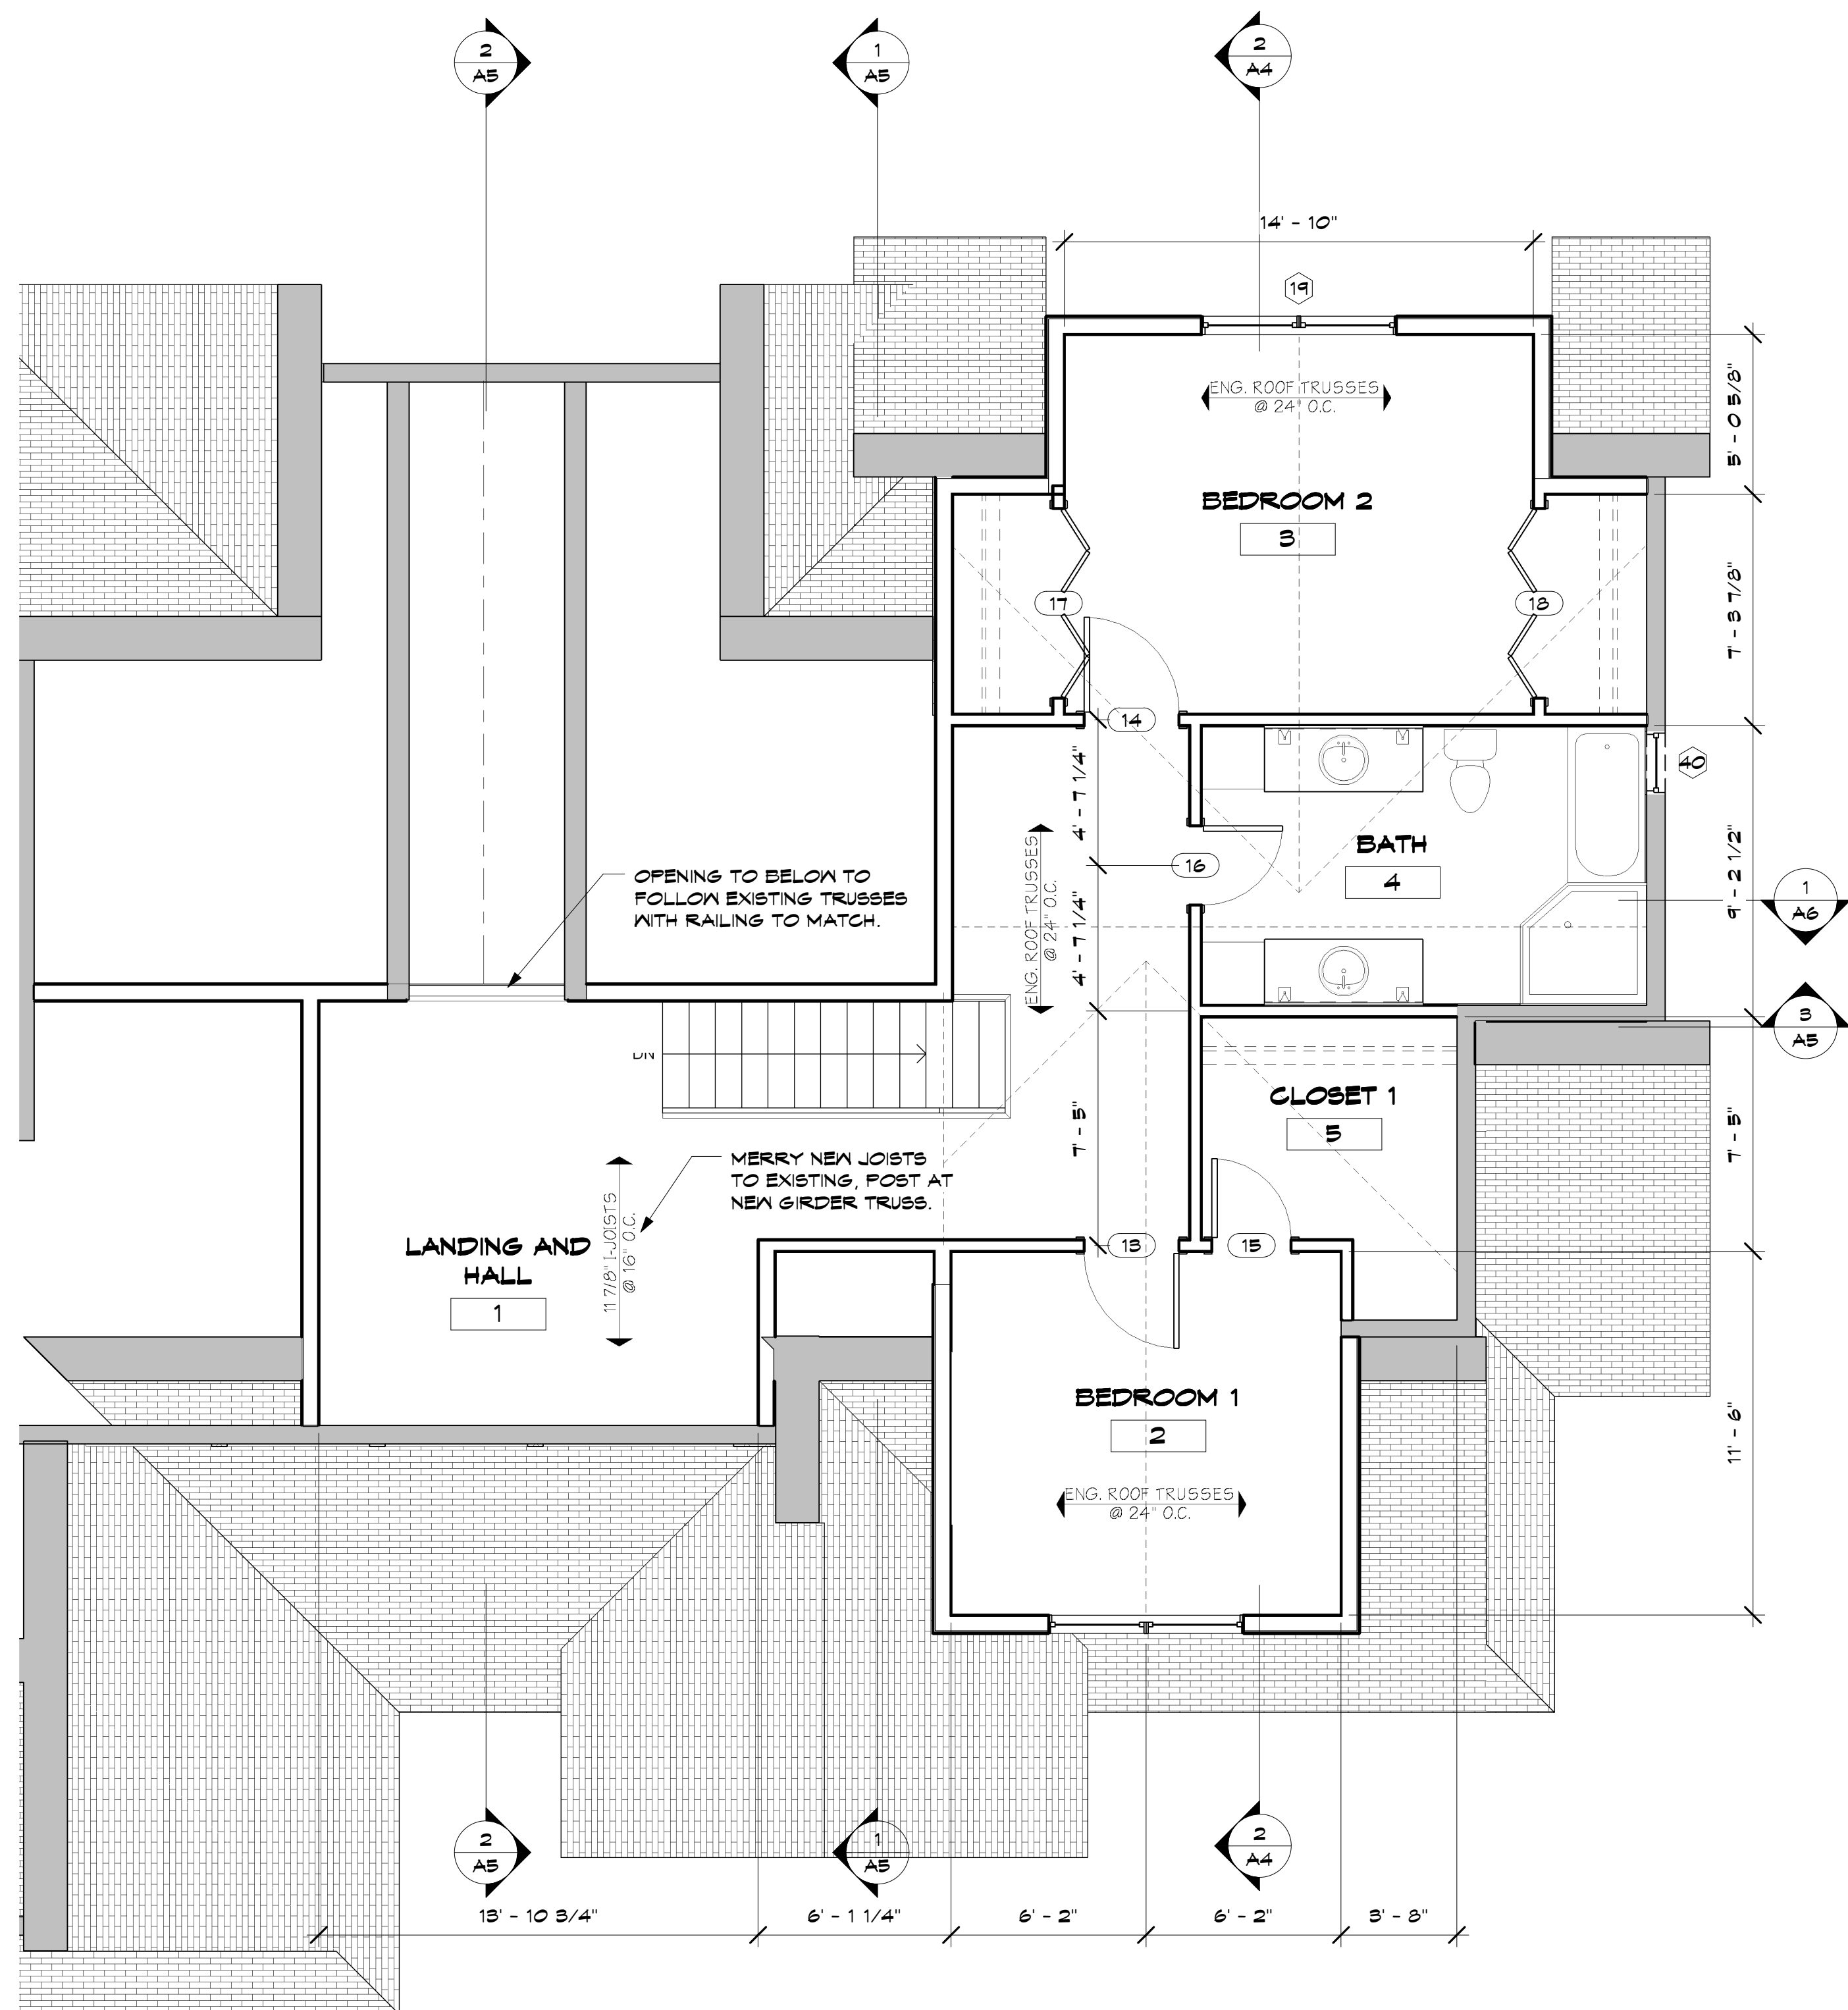


1 NEW UPPER FLOOR PLAN
A2 1/4" = 1'-0"

DATE: 4-6-05

REVISIONS:

MATCH EXISTING EAVE

MATCH EXISTING TRIM

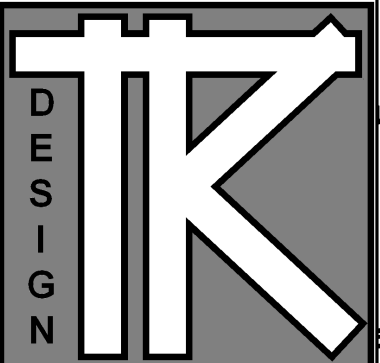

TODD KNUTSON DESIGN

530 NORTH BRD ST.

NEW TRSUITE 530.L SET

DOMINNEAPOLIS, MN.3TING

EA 55401 PHONE 612-


332-8000 X25

EX FAX: 612-332-7504

RECELL: 612-251-1041



1 FRONT ELEVATION
AS 1/4" = 1'-0"

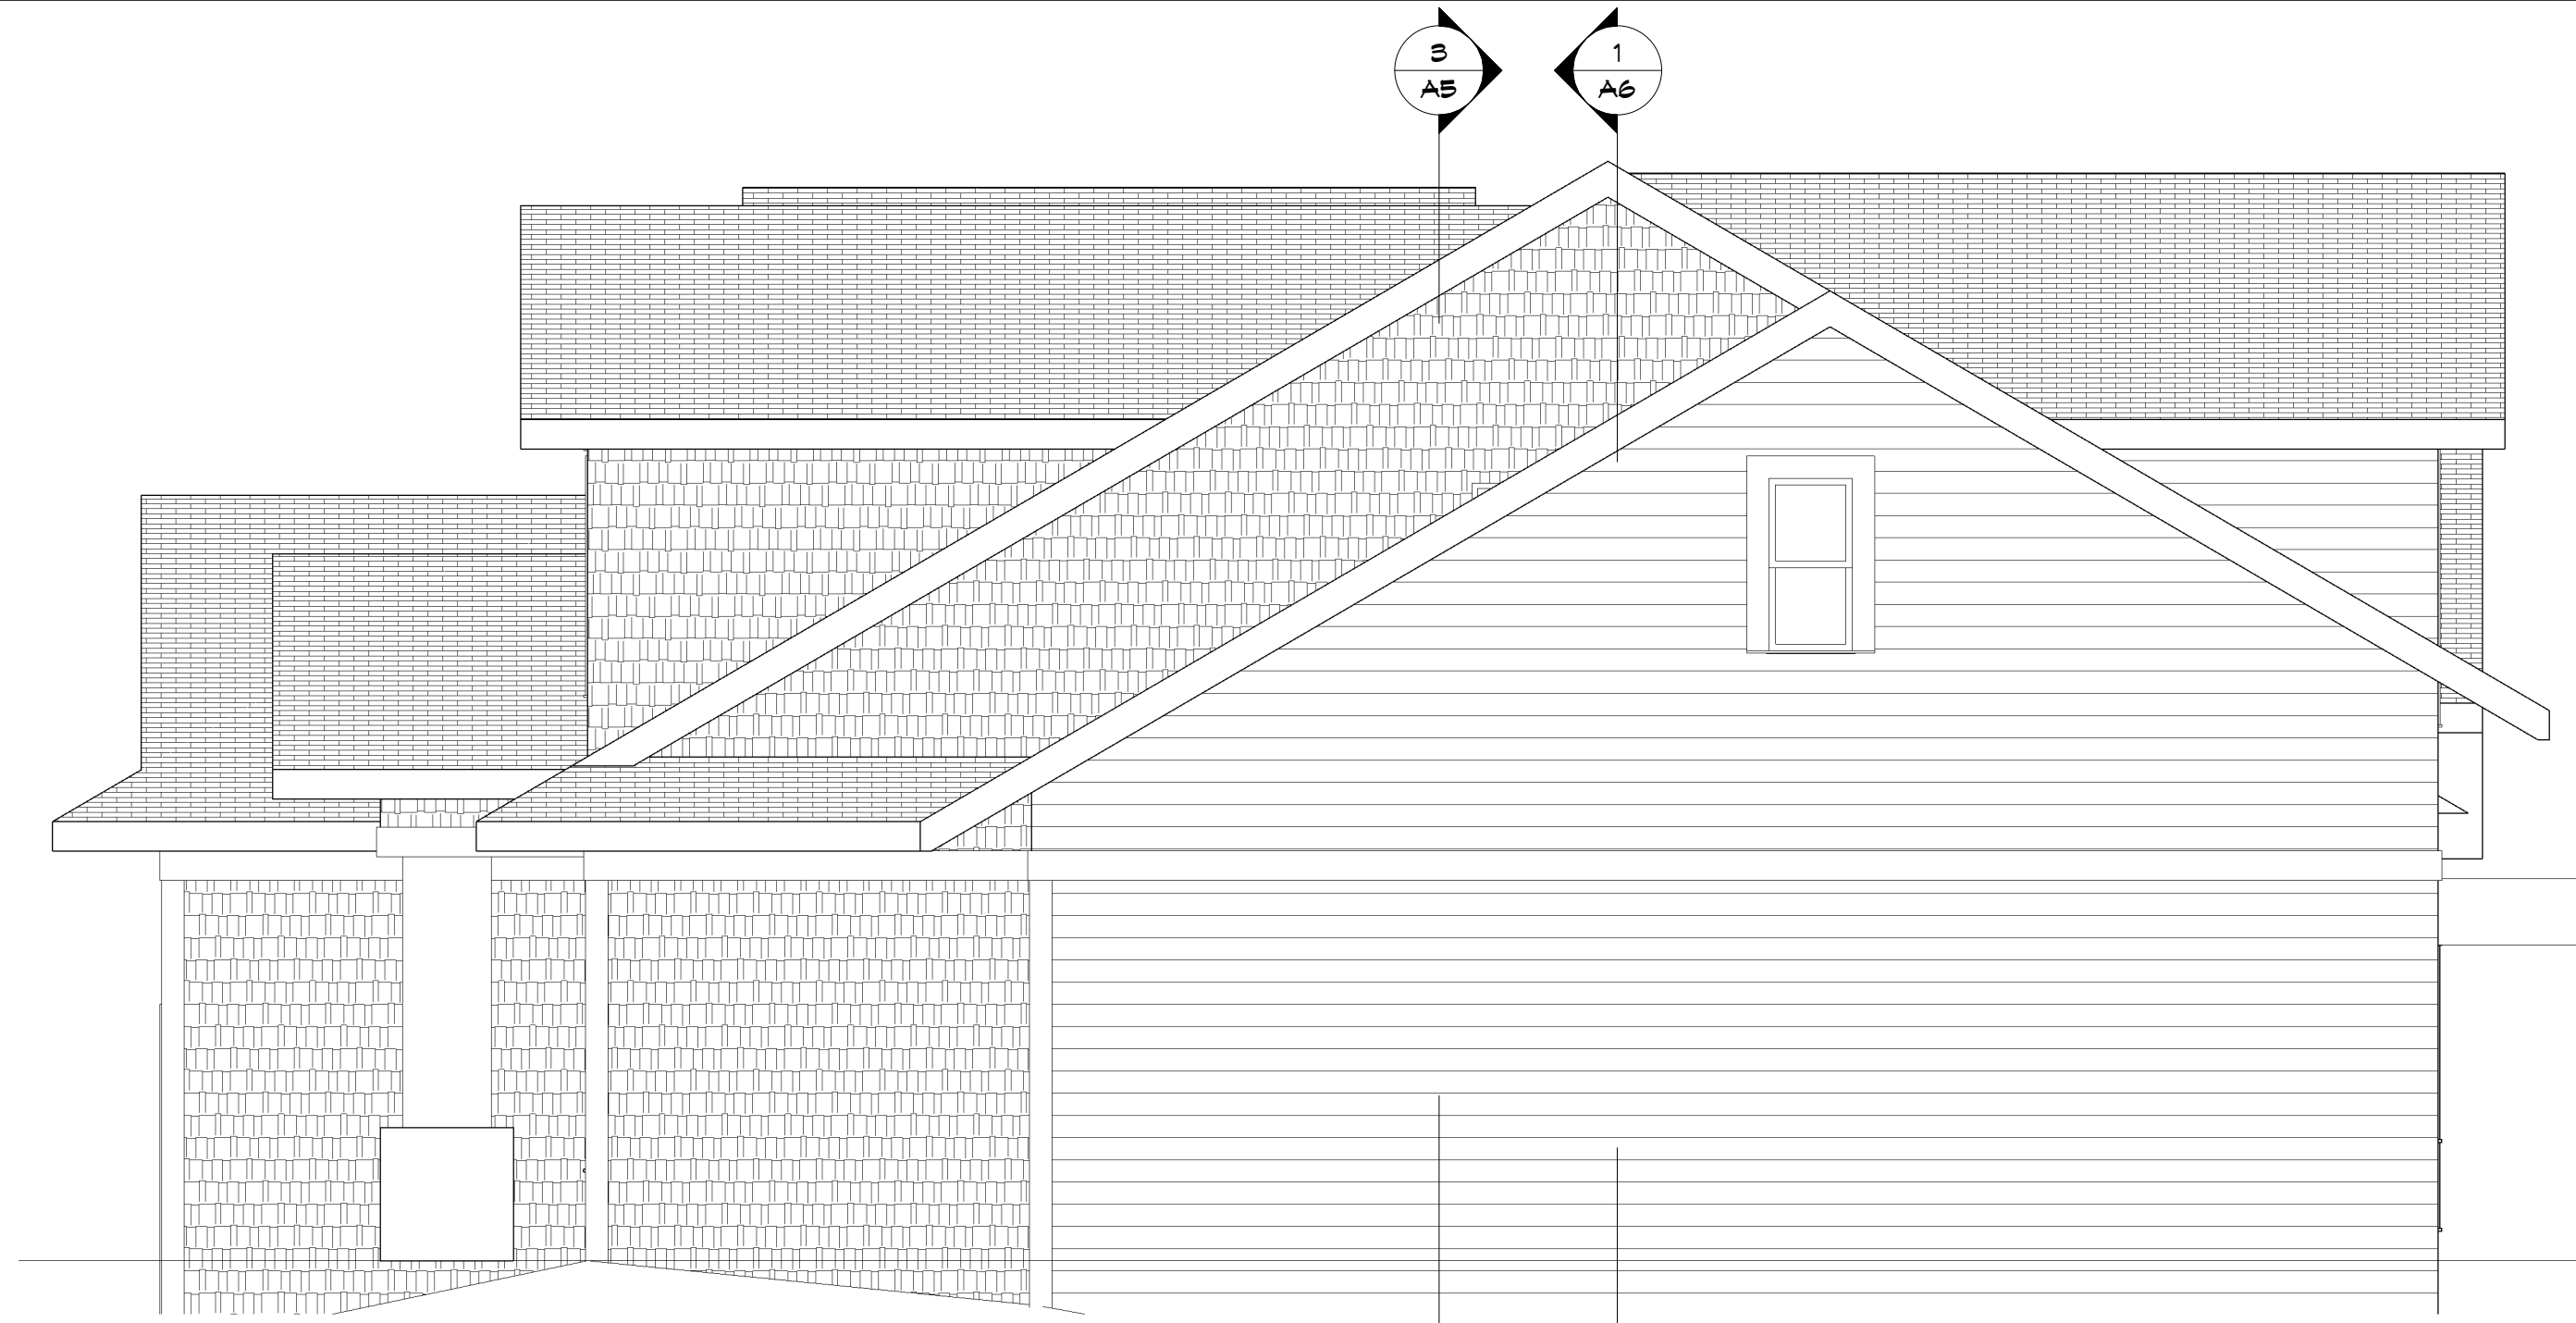

2 SIDE ELEVATION
AS 1/4" = 1'-0"

JULIEN REMODELING

4216 WILSON STREET
MINNETONKA, MN.

JOB NO: 4216


SHEET NO:

A3

ELEVATIONS

DATE: 4-6-05

REVISIONS:

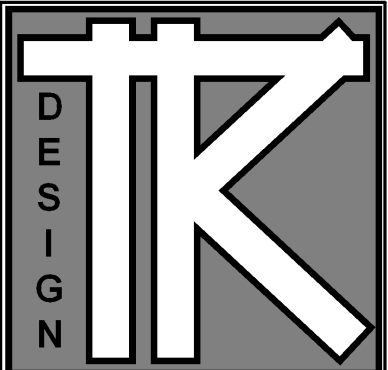

TODD KNUTSON DESIGN
530 NORTH BRD ST.
SUITE 530
MINNEAPOLIS, MN.
55401 PHONE 612-332-8000 X25
FAX: 612-332-7504
CELL: 612-251-1041

JULIEN REMODELING

4216 WILSON STREET
MINNETONKA, MN.

JOB NO: 4216


SHEET NO:

A4

ELEV - SECTION



1 REAR ELEVATION
A4 1/4" = 1'-0"

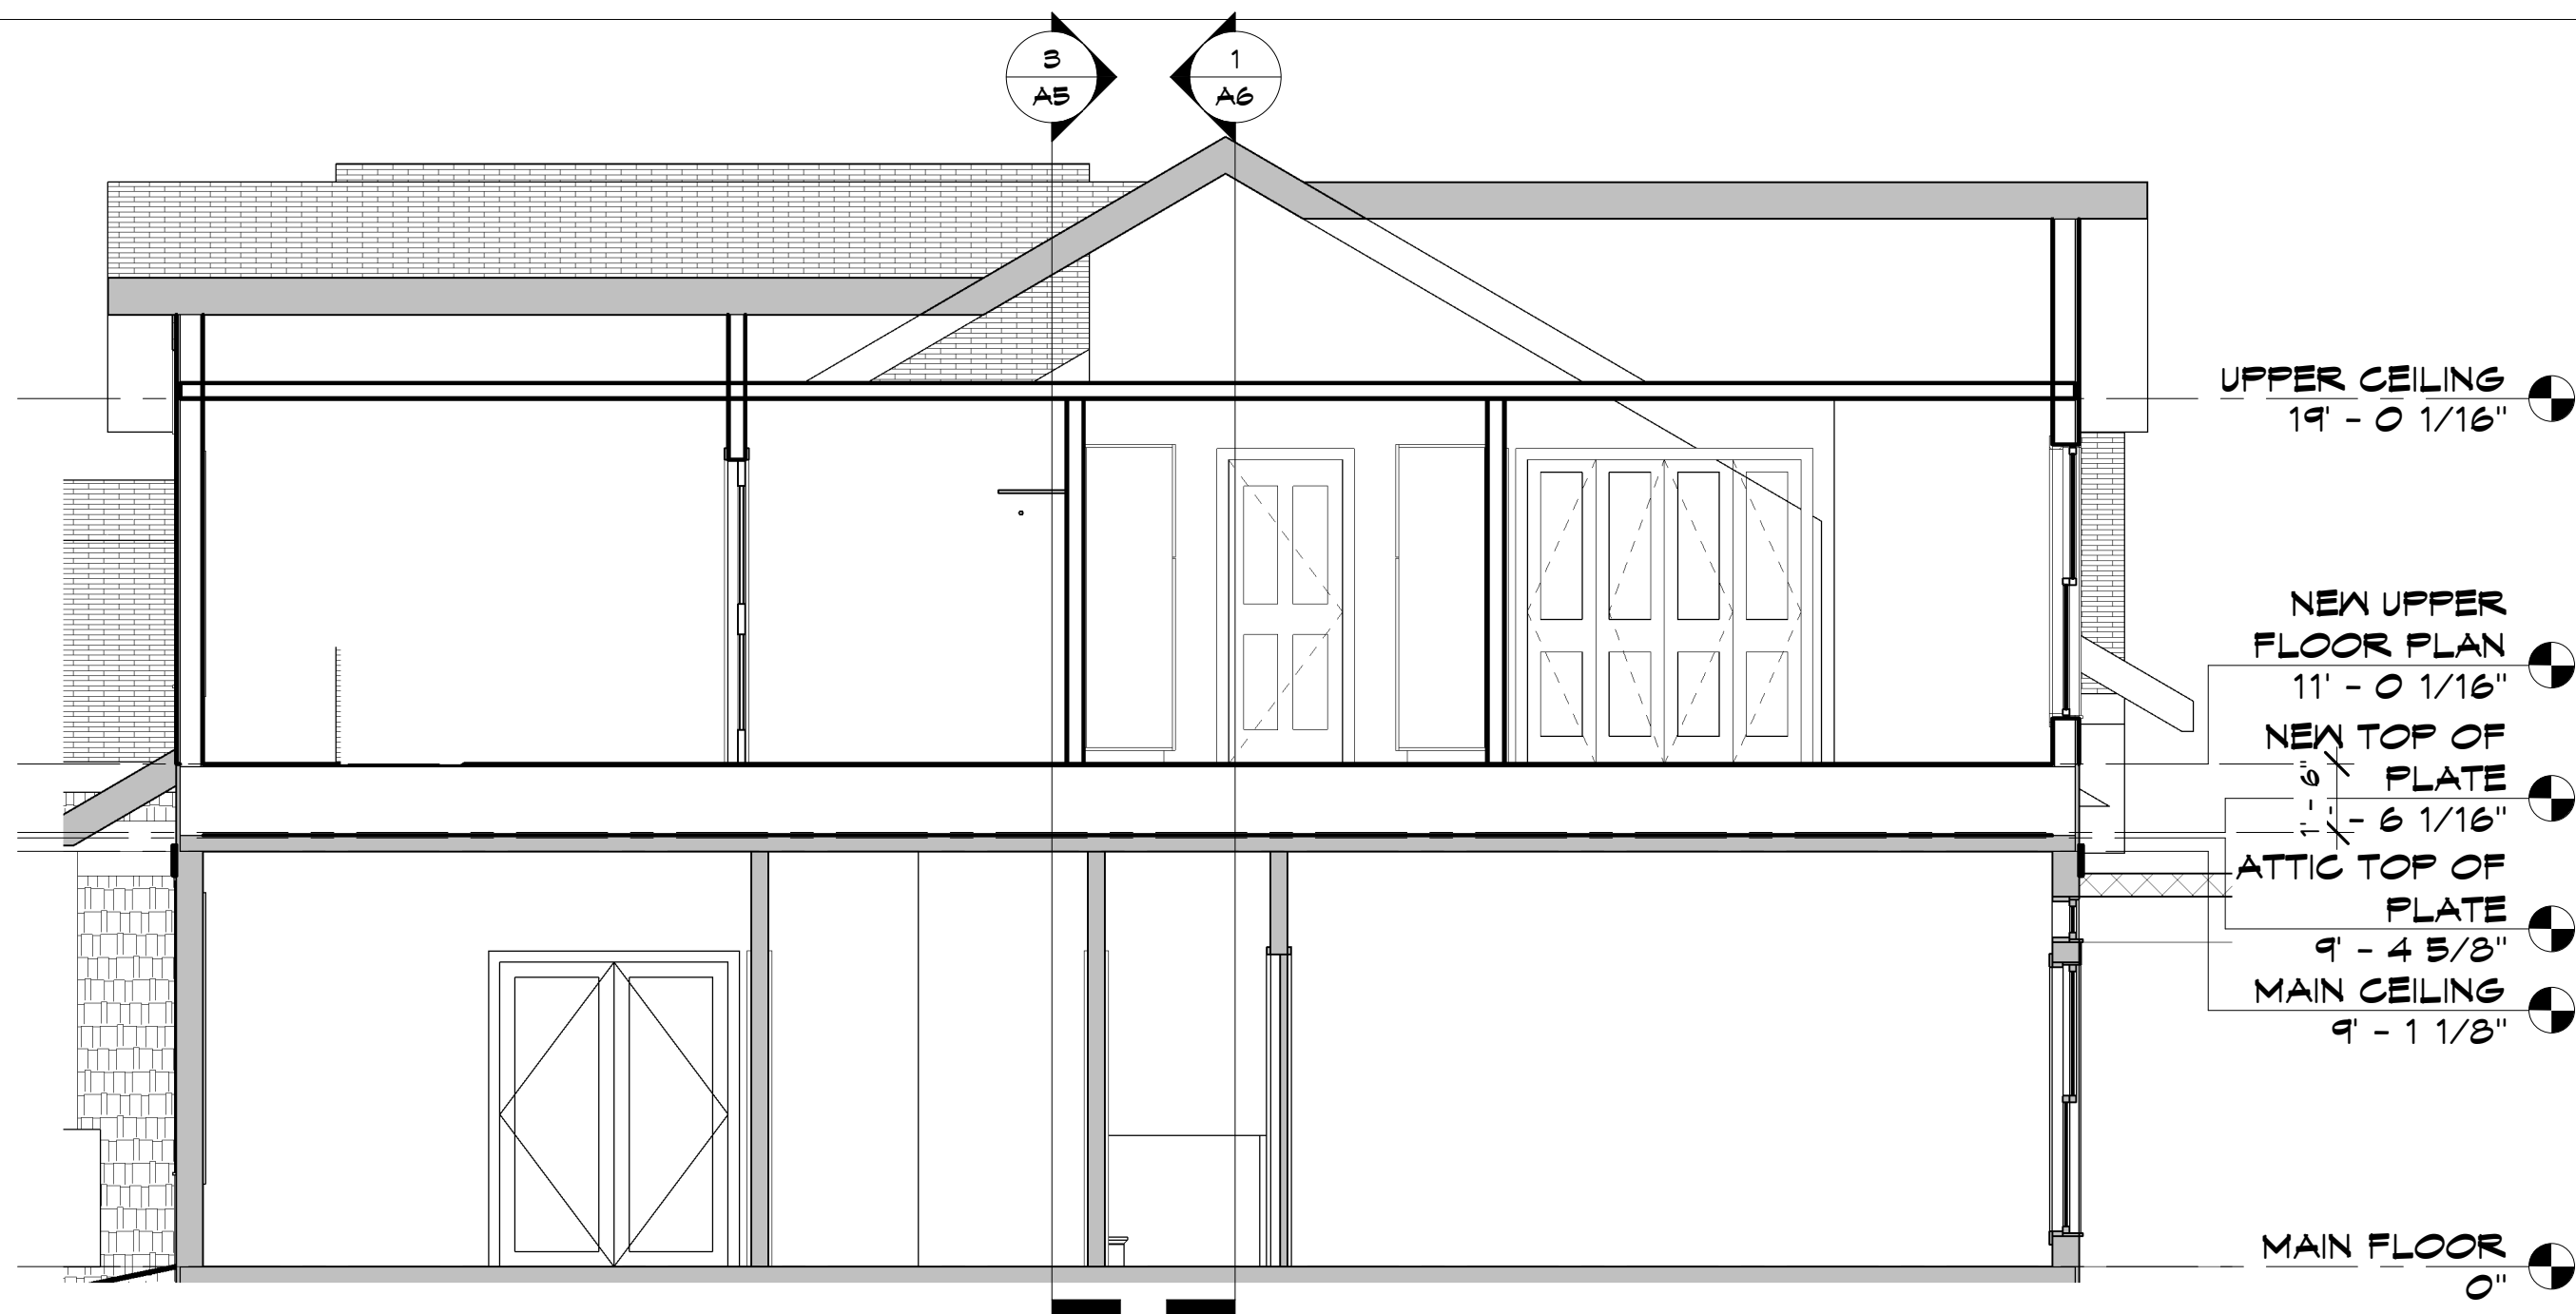


- UPPER CEILING 11' - 0 1/16"
- NEW UPPER FLOOR PLAN 11' - 0 1/16"
- NEW TOP OF PLATE 11' - 6 1/16"
- ATTIC TOP OF PLATE 9' - 4 5/8"
- MAIN CEILING 9' - 1 1/8"
- MAIN FLOOR 0"

2 Section 1
A4 1/4" = 1'-0"

DATE: 4-6-05

REVISIONS:

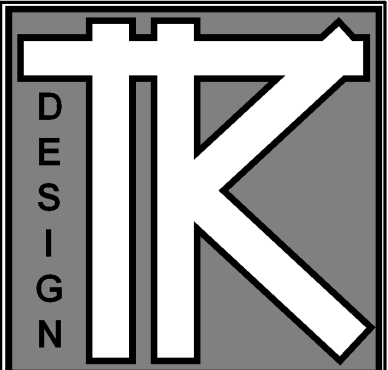

TODD KNUTSON DESIGN
530 NORTH BRD ST.
SUITE 530
MINNEAPOLIS, MN.
55401 PHONE 612-332-8000 X25
FAX: 612-332-7504
CELL: 612-251-1041

JULIEN REMODELING


4216 WILSON STREET
MINNETONKA, MN.

JOB NO: 4216

SHEET NO:

A5


SECTIONS

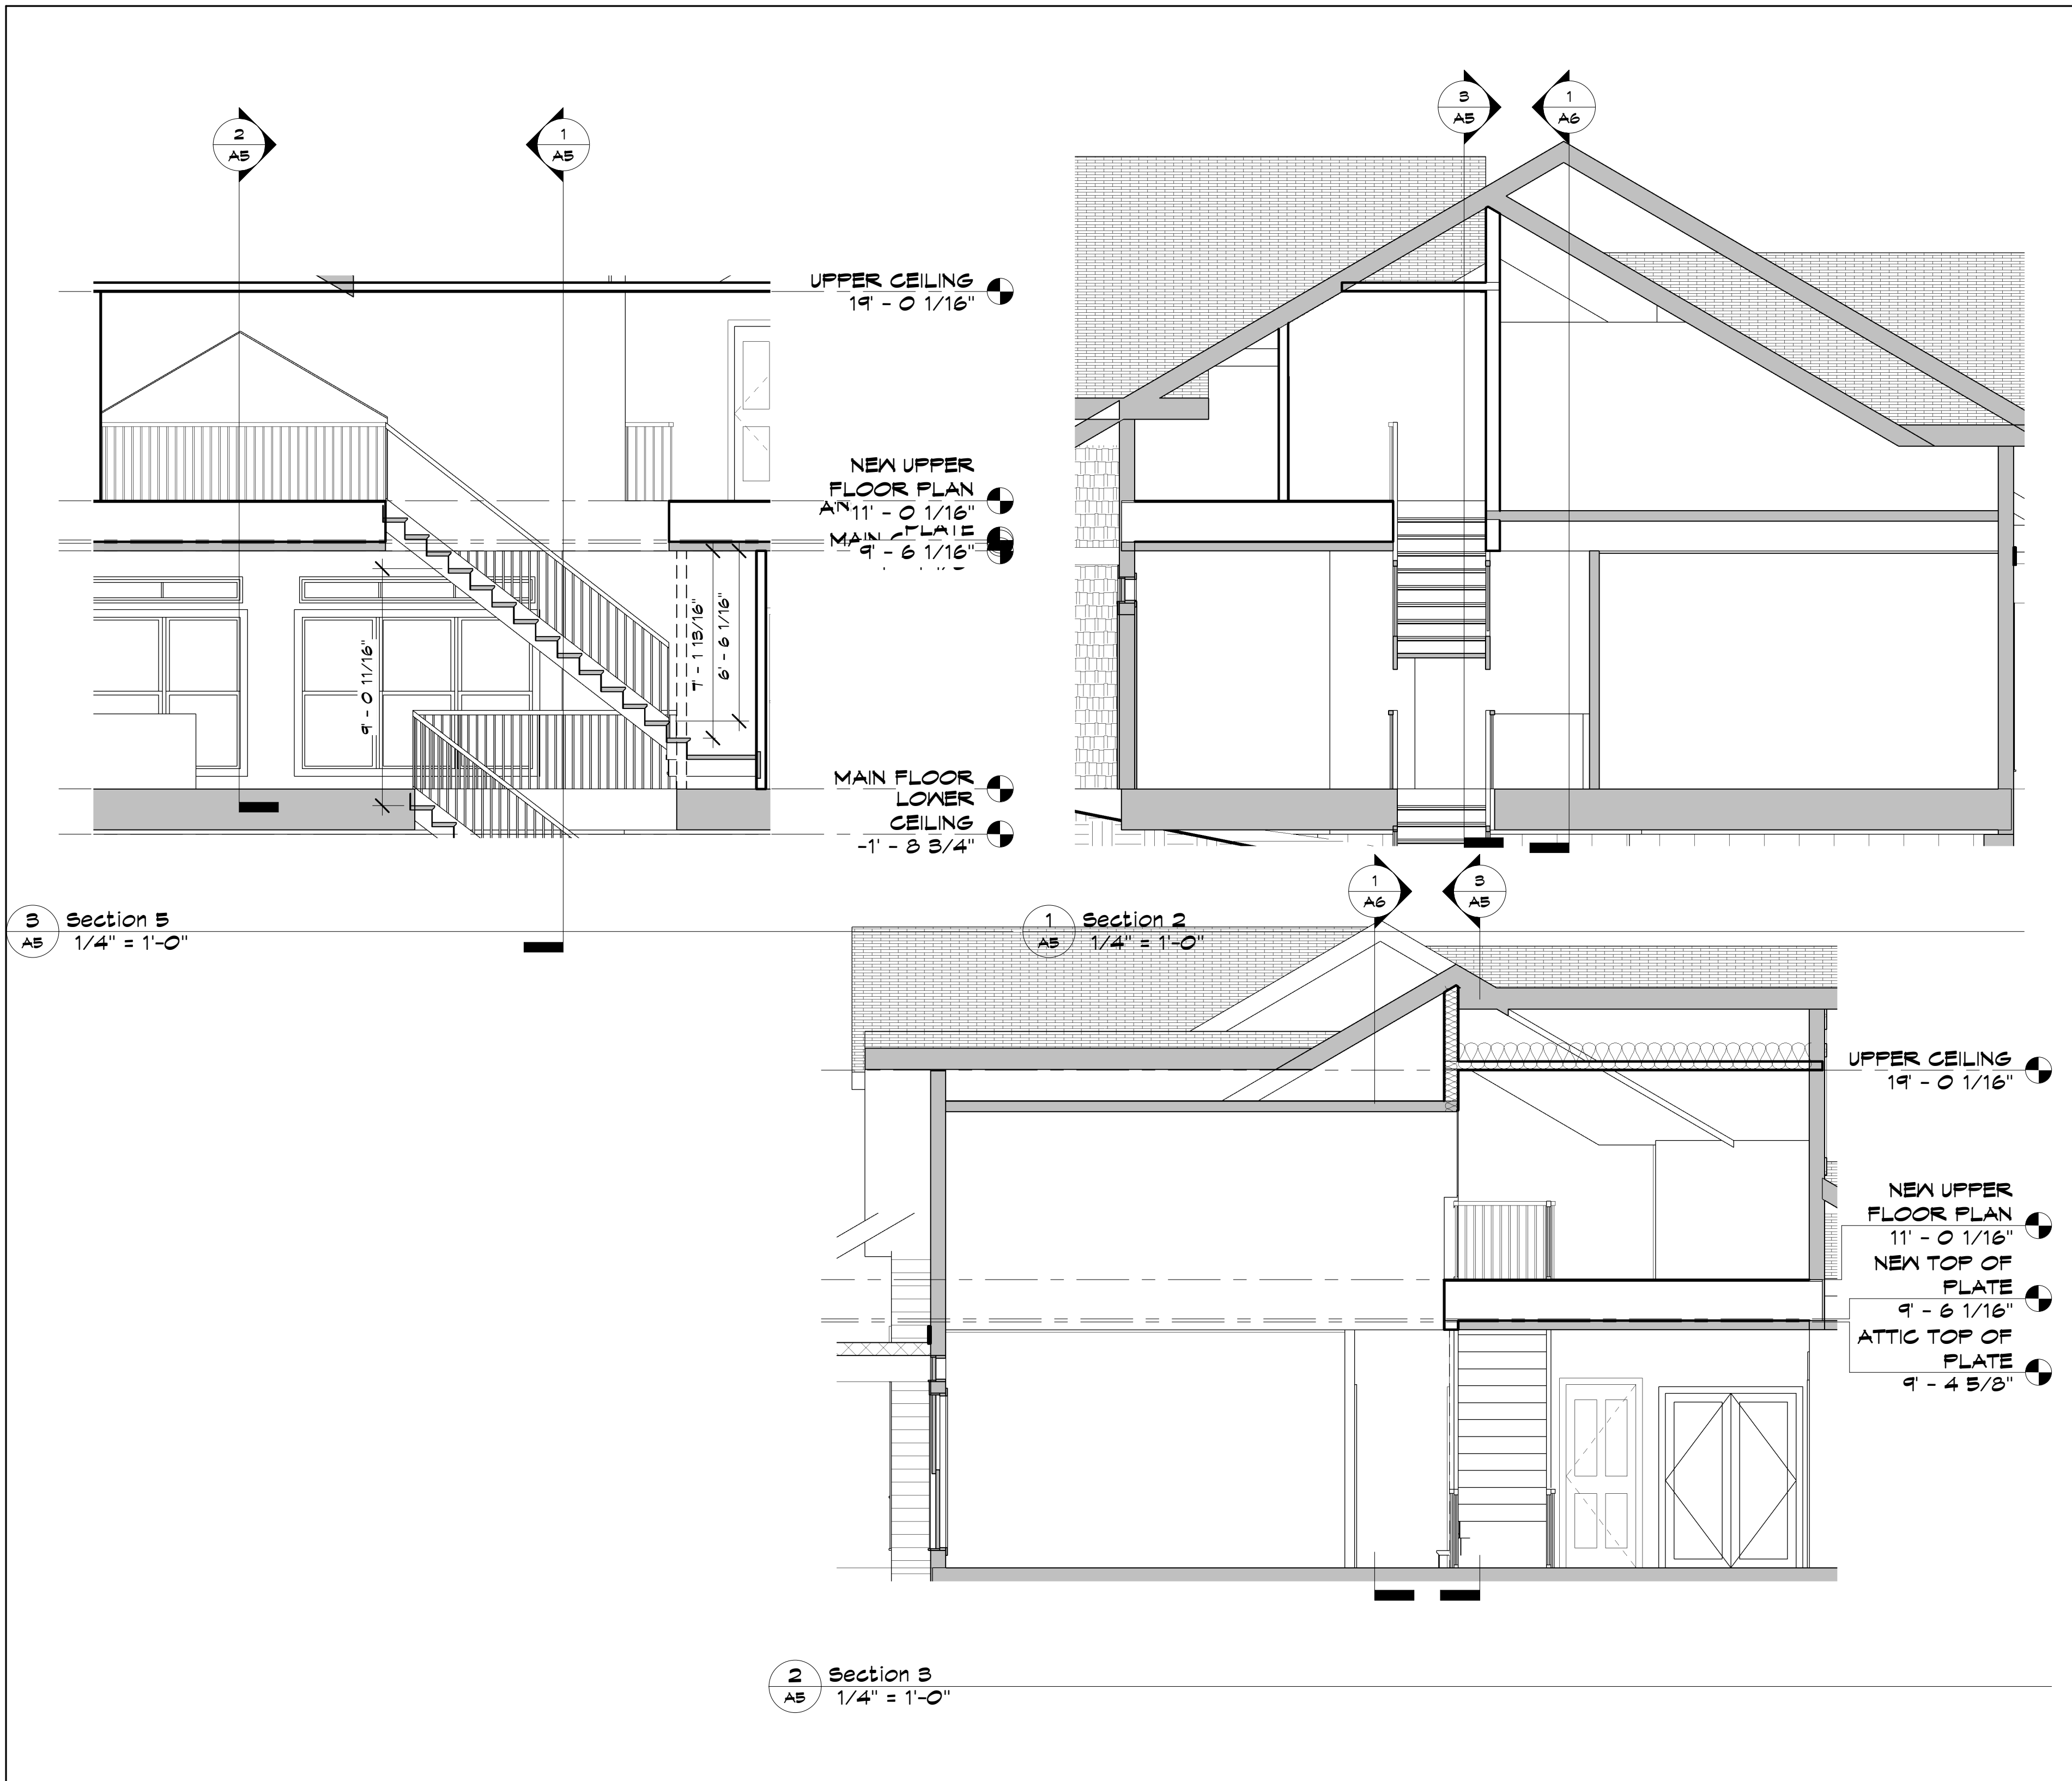

11/4/2008 10:57:09 PM

DATE: 4-6-05


REVISIONS:

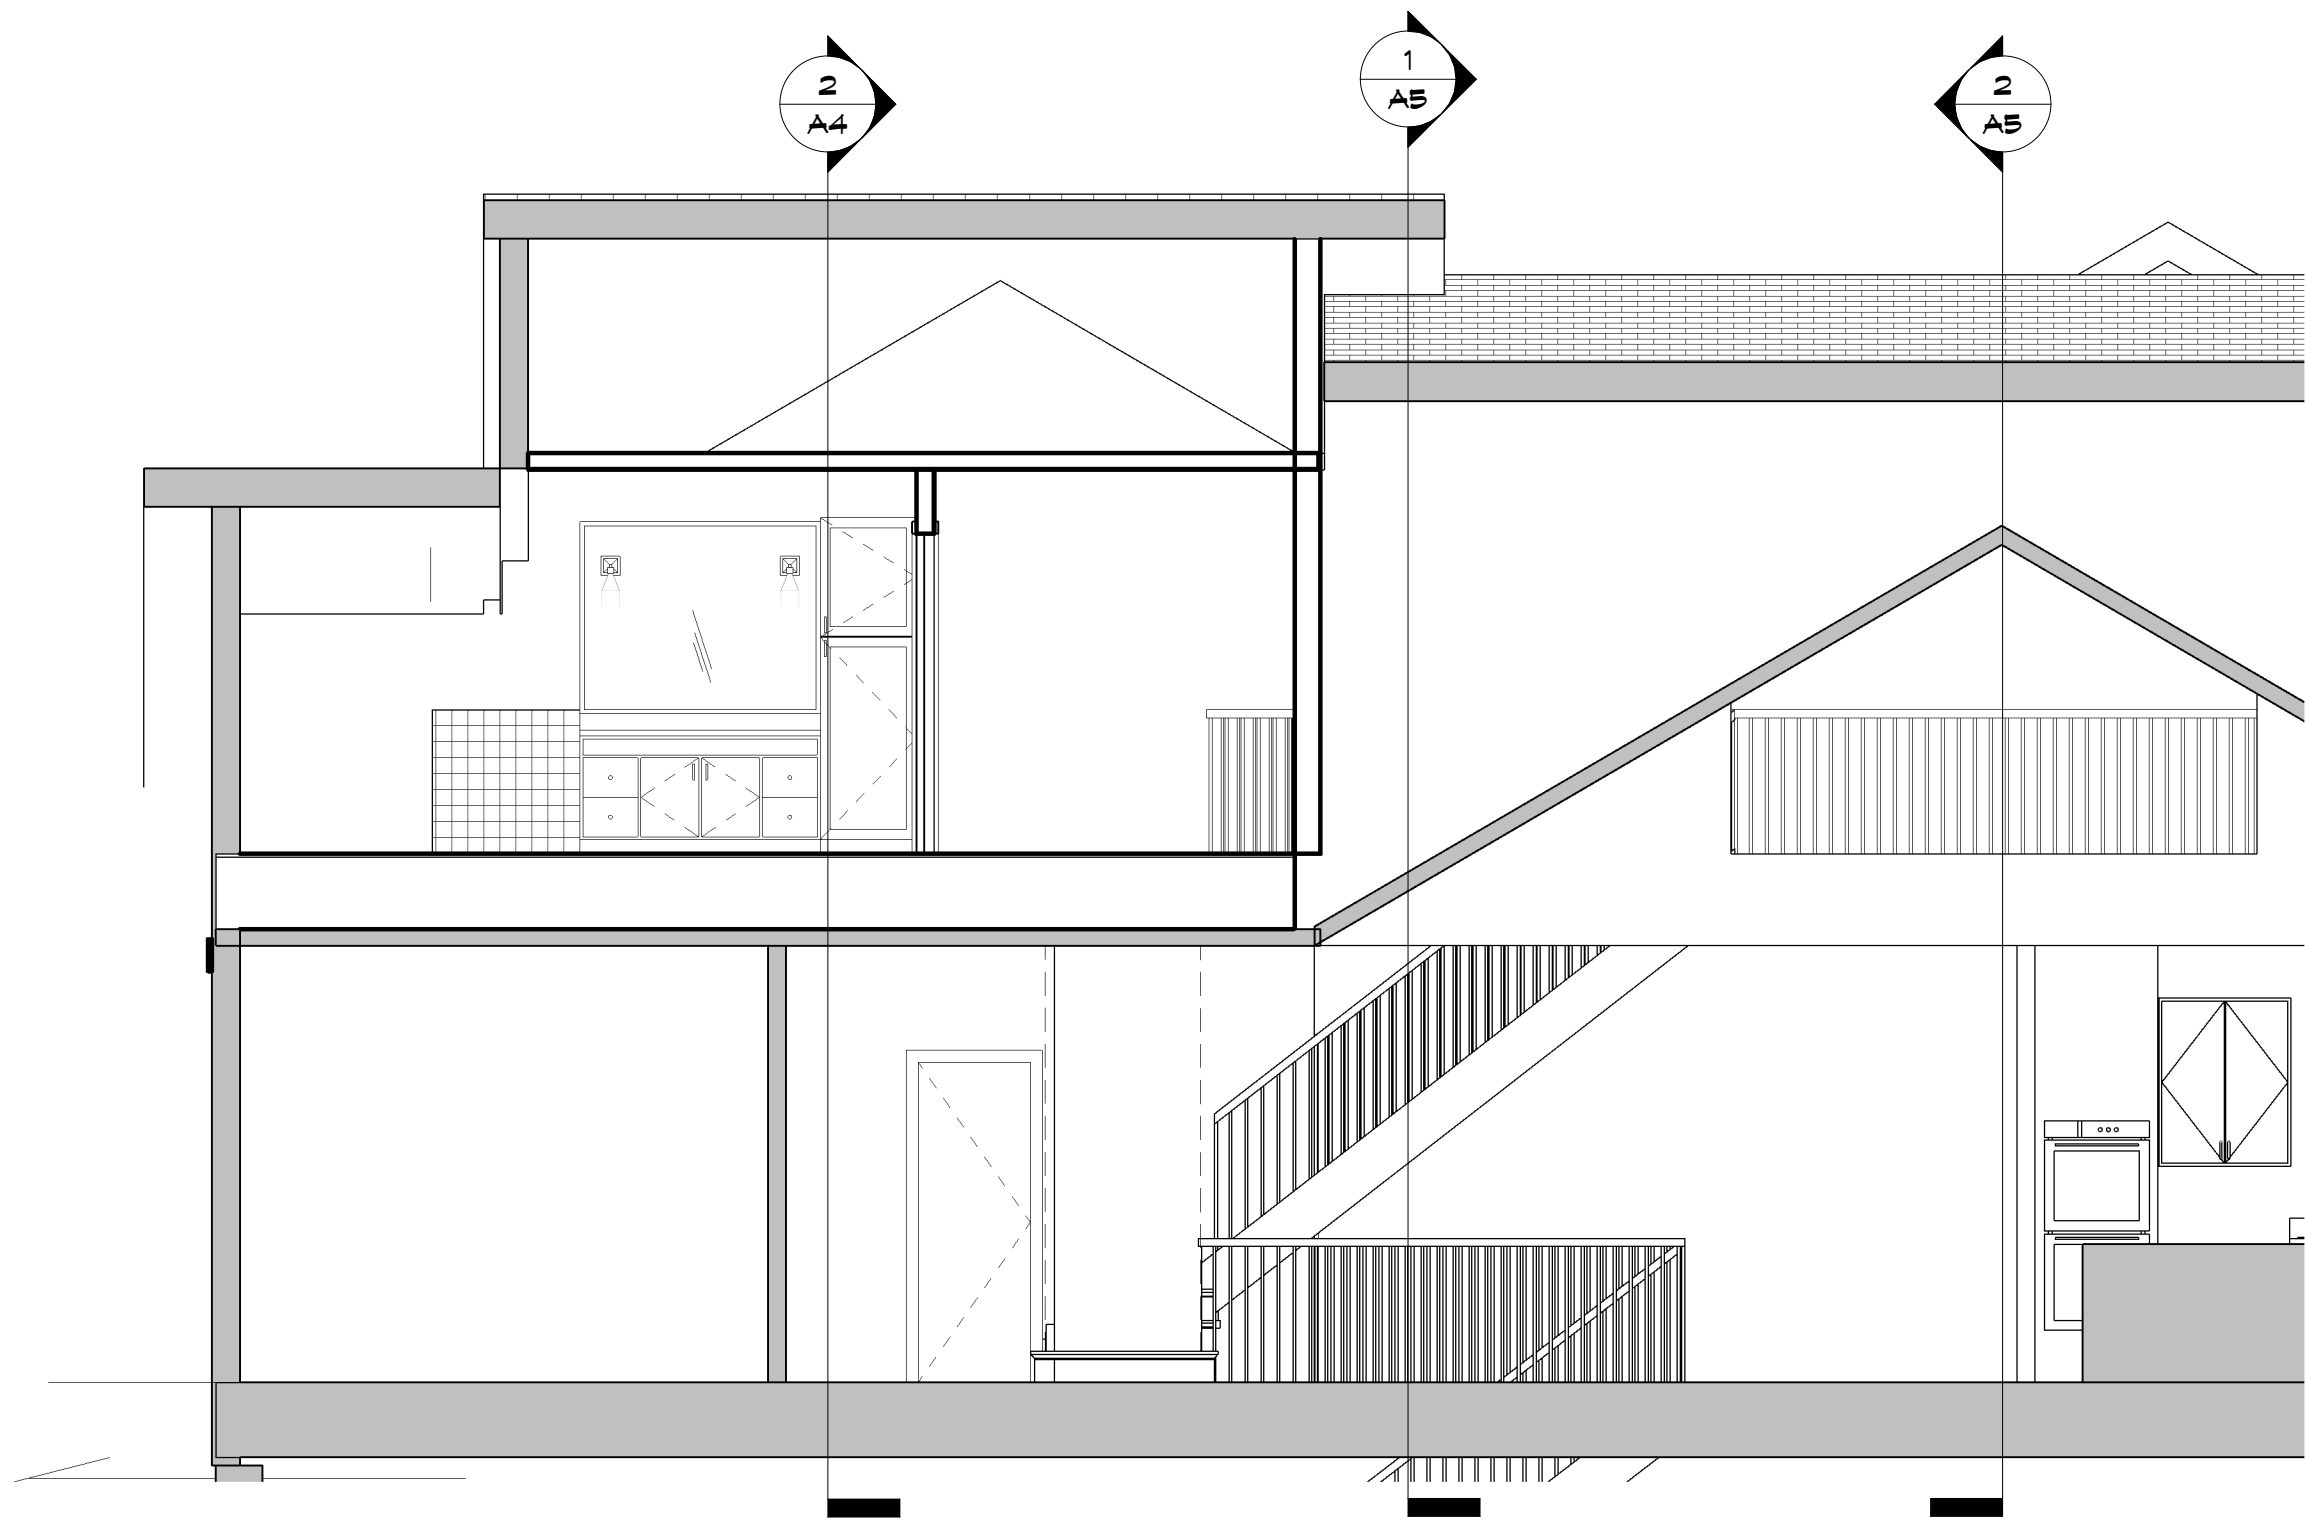


1 Section 4
A6 1/4" = 1'-0"



3 3D View 2
A6

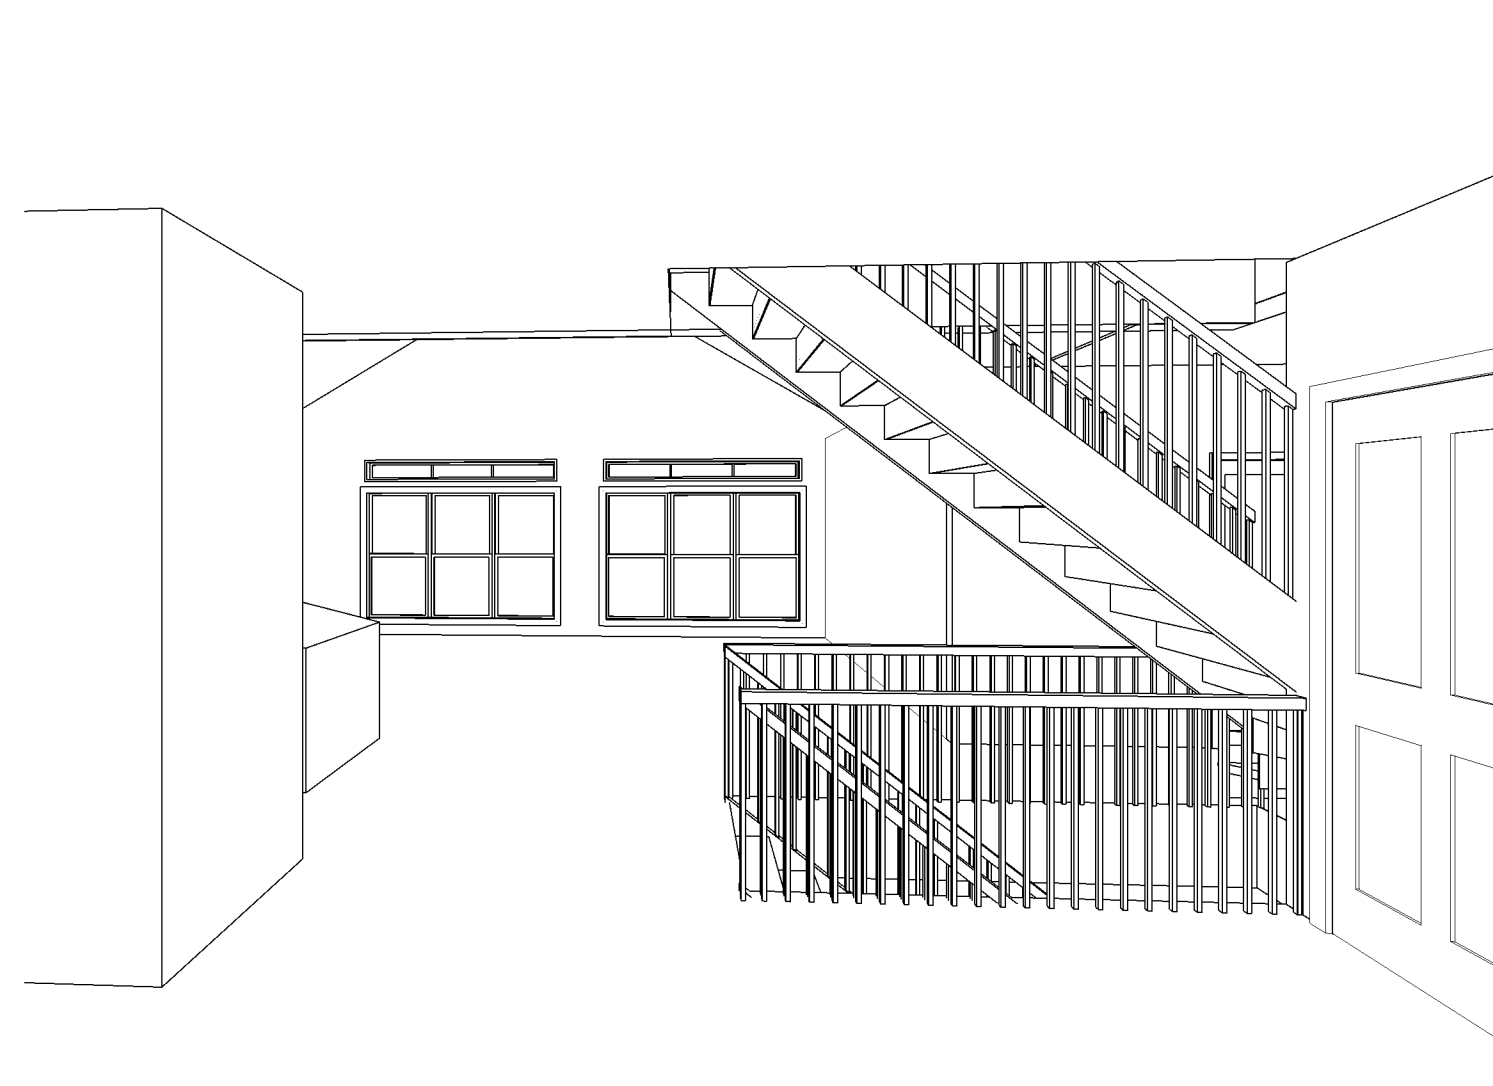

2 3D View 1
A6

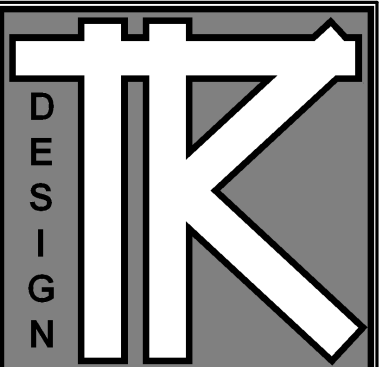

TODD KNUTSON DESIGN
530 NORTH BRD ST.
SUITE 530
MINNEAPOLIS, MN.
55401 PHONE 612-332-8000 X25
FAX: 612-332-7504
CELL: 612-251-1041

JULIEN REMODELING

4216 WILSON STREET
MINNETONKA, MN.

JOB NO: 4216

SHEET NO:

A6

SECTION -
PERSPECTIVE