


11/5/2008 12:22:38 AM

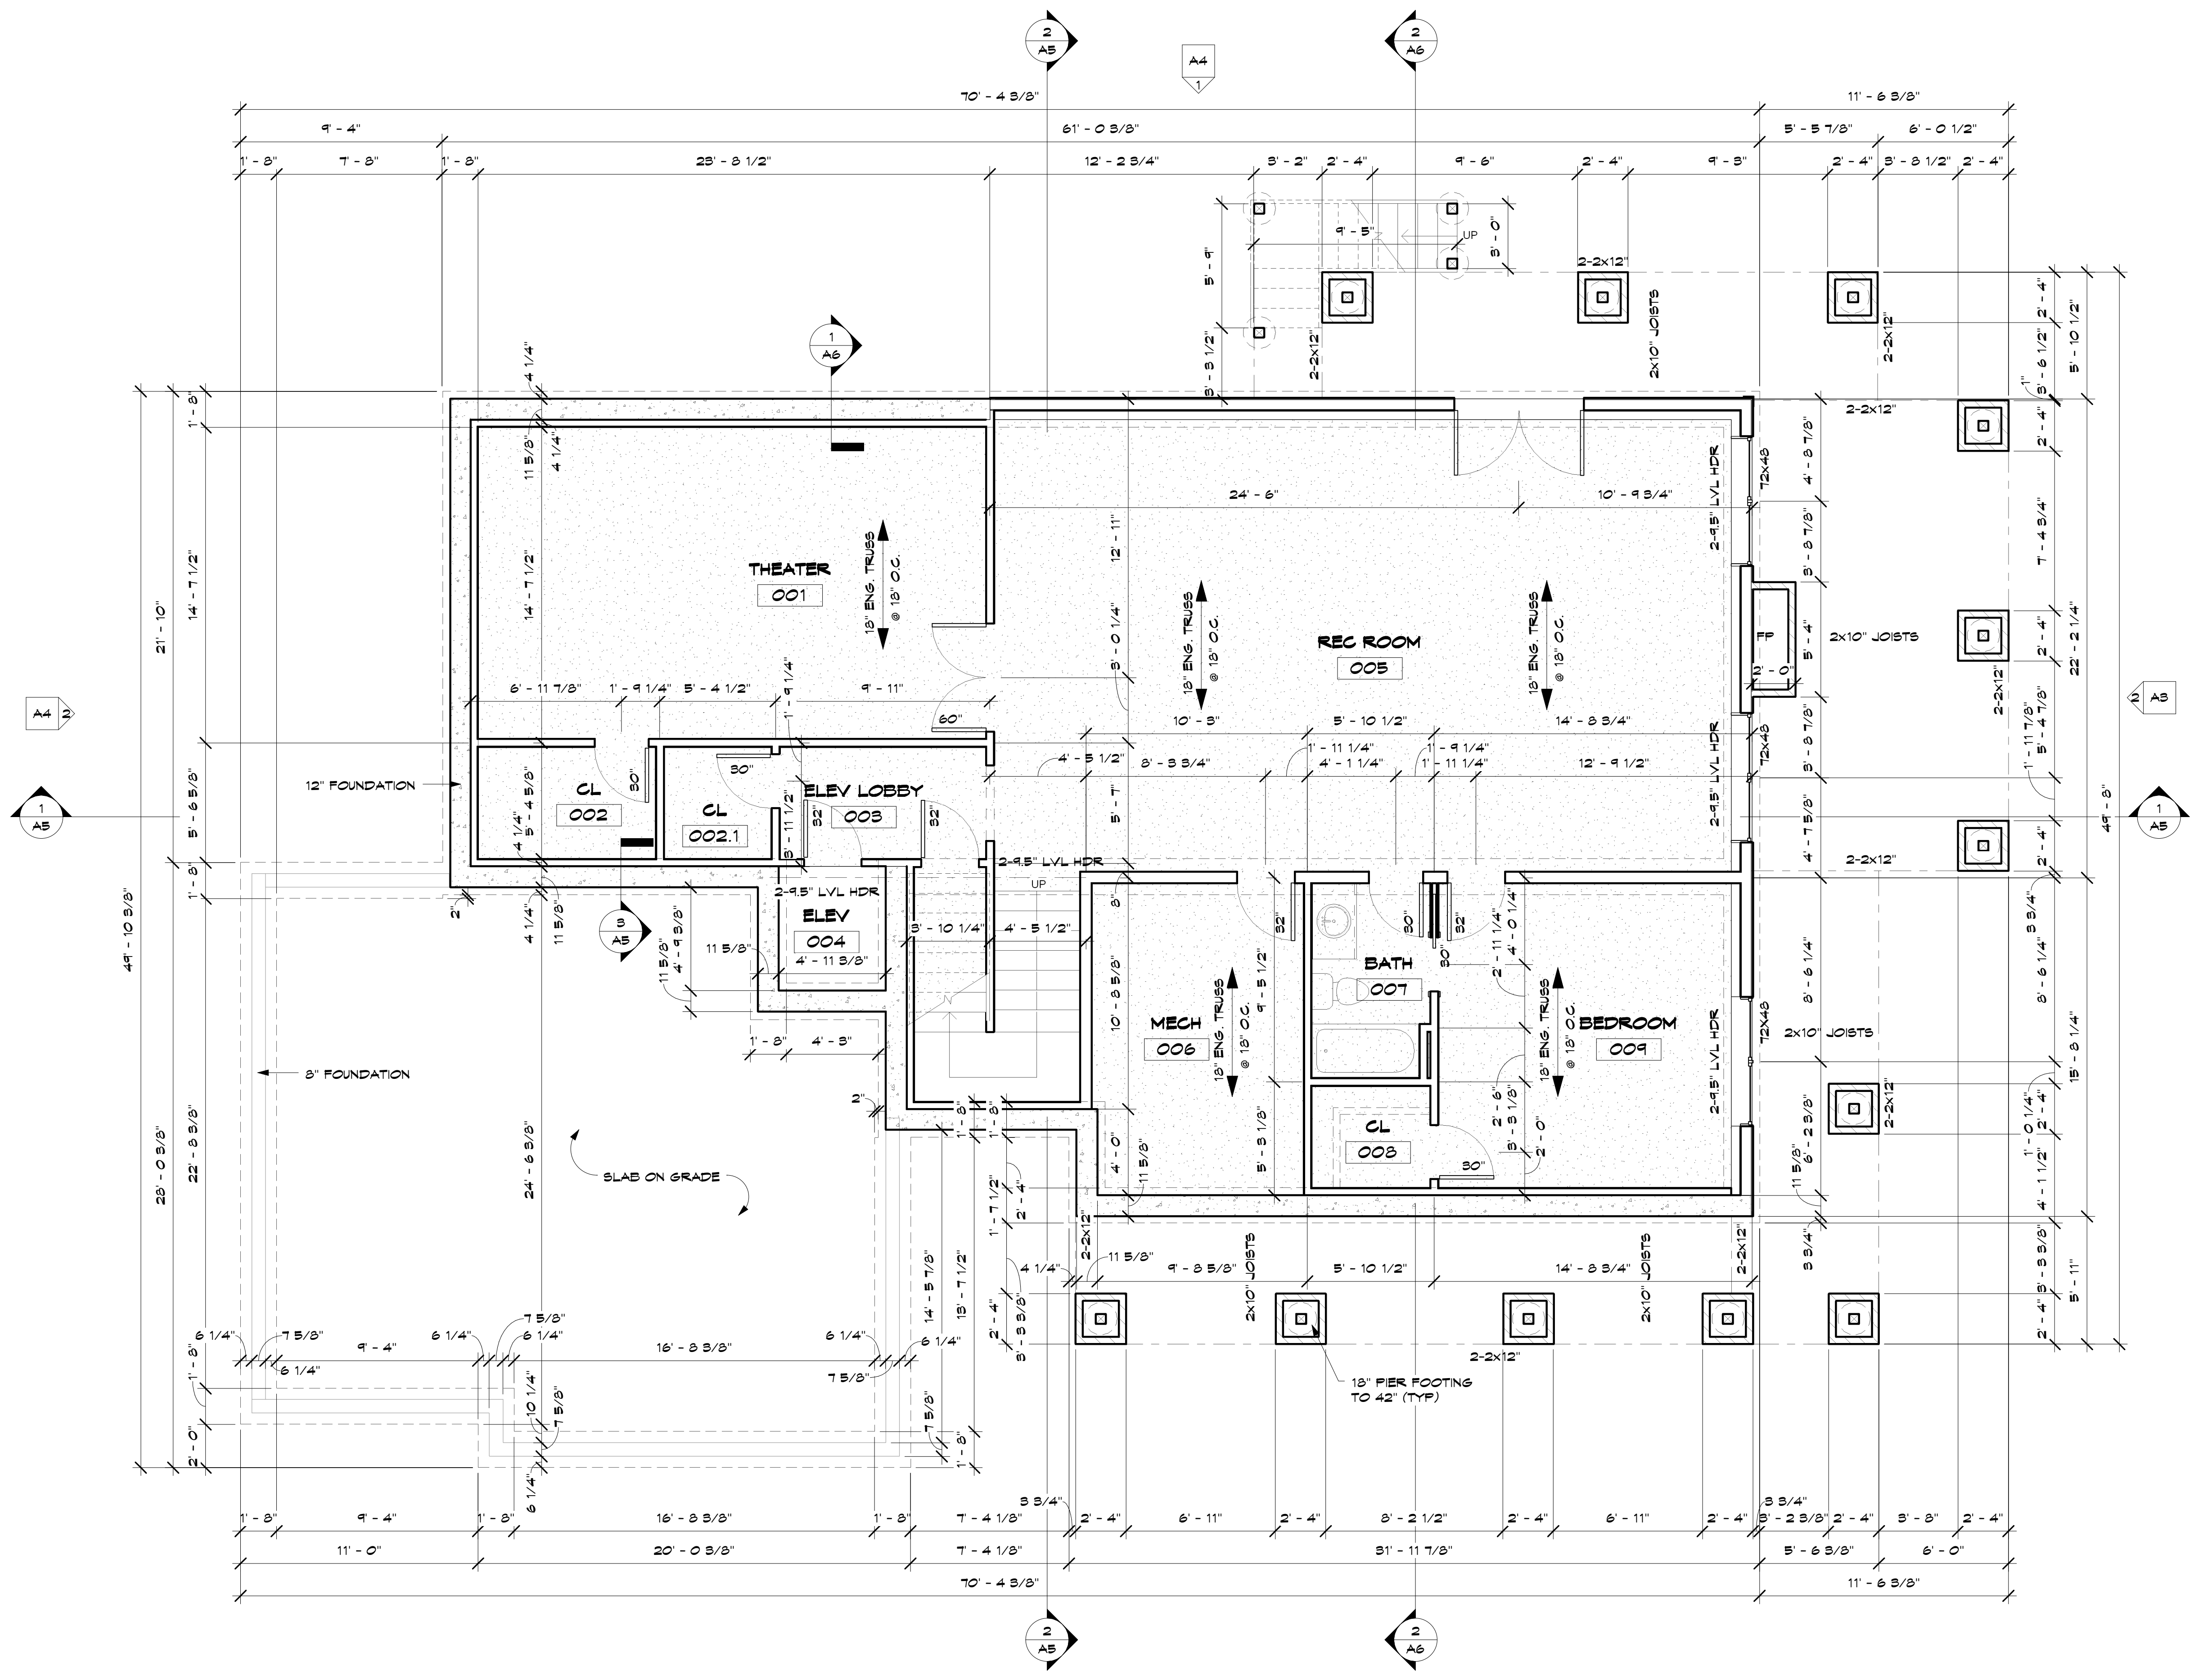


1 LOWER FLOOR

DATE: 1-29-08

REVISIONS:

- ISSUED FOR REVIEW
- FINAL REVIEW 2-8-08
- ISSUED FOR PERMIT
- 2-11-08
- ISSUED FOR BIDS
- 2-19-08
- REDRAW 3-4-08
- ISSUED FOR BID
- 3-11-08
- ISSUED FOR VARIANCE
- 3-19-08

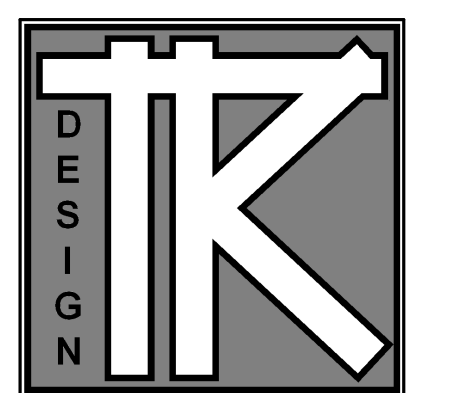

TODD KNUTSON DESIGN
 950 NORTH 580 ST.
 SUITE 550
 MINNEAPOLIS, MN 55401 PHONE
 612-552-8000 FAX
 612-552-7904 CELL: 612-291-1041

6919 MOCCASIN VALLEY TRAIL


FORMERLY: 6929 VALLEY VIEW ROAD
EDINA, MN.

JOB NO: 6929

SHEET NO:

A0
LOWER FLOOR
PLAN

11/5/2008 12:22:40 AM

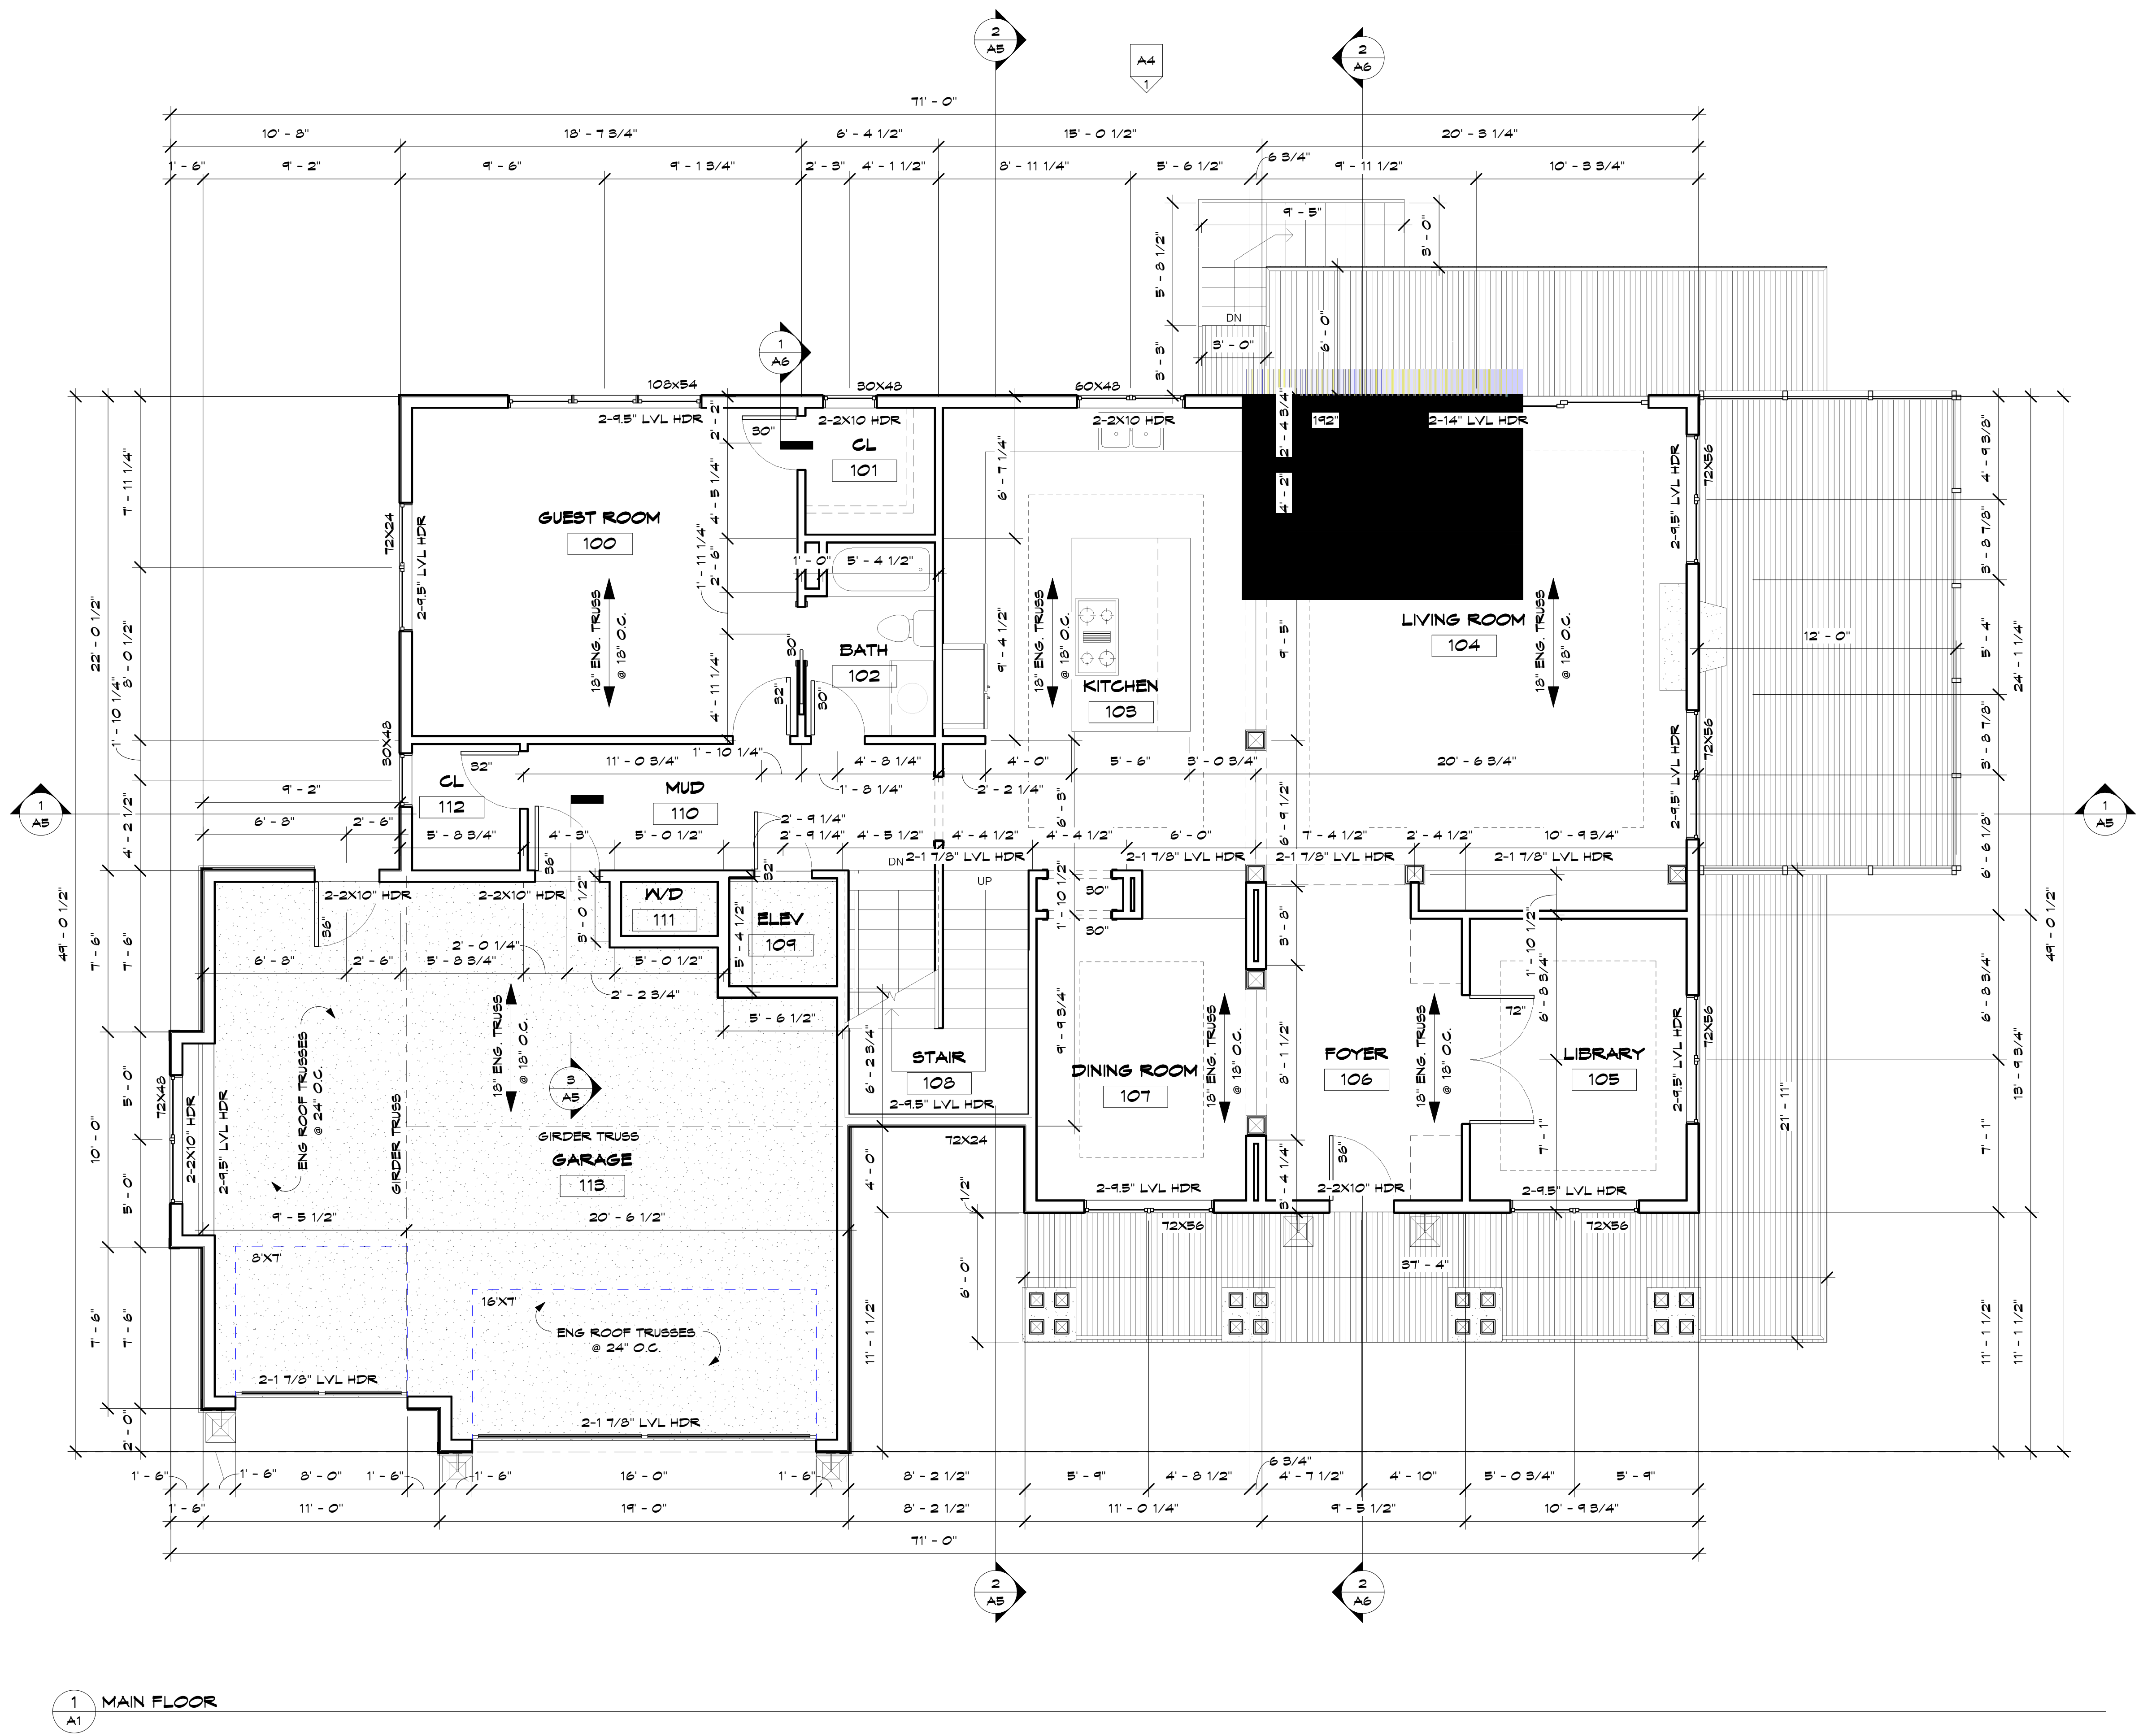


1 MAIN FLOOR
A1

DATE: 1-29-08

REVISIONS:

- ISSUED FOR REVIEW 2-7-08
- ISSUED FOR REVIEW FINAL REVIEW 2-8-08
- ISSUED FOR PERMIT 2-11-08
- ISSUED FOR BIDS 2-19-08
- REDRAW 3-4-08
- ISSUED FOR VARIANCE 3-19-08

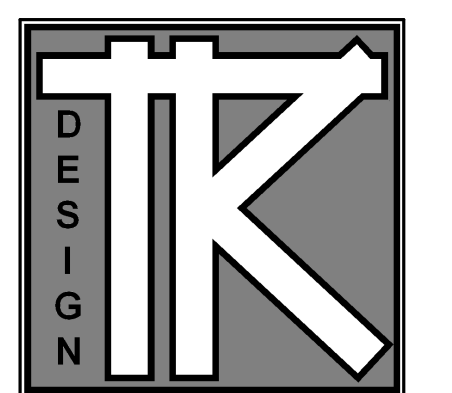

TODD KNUTSON DESIGN
 950 NORTH 3RD ST.
 SUITE 950
 MINNEAPOLIS, MN 55401 PHONE
 612-552-8000 FAX
 612-552-7904 CELL: 612-291-1041

6919 MOCCASIN VALLEY TRAIL


FORMERLY: 6929 VALLEY VIEW ROAD
EDINA, MN.

JOB NO: 6929

SHEET NO:


A1

MAIN FLOOR PLAN

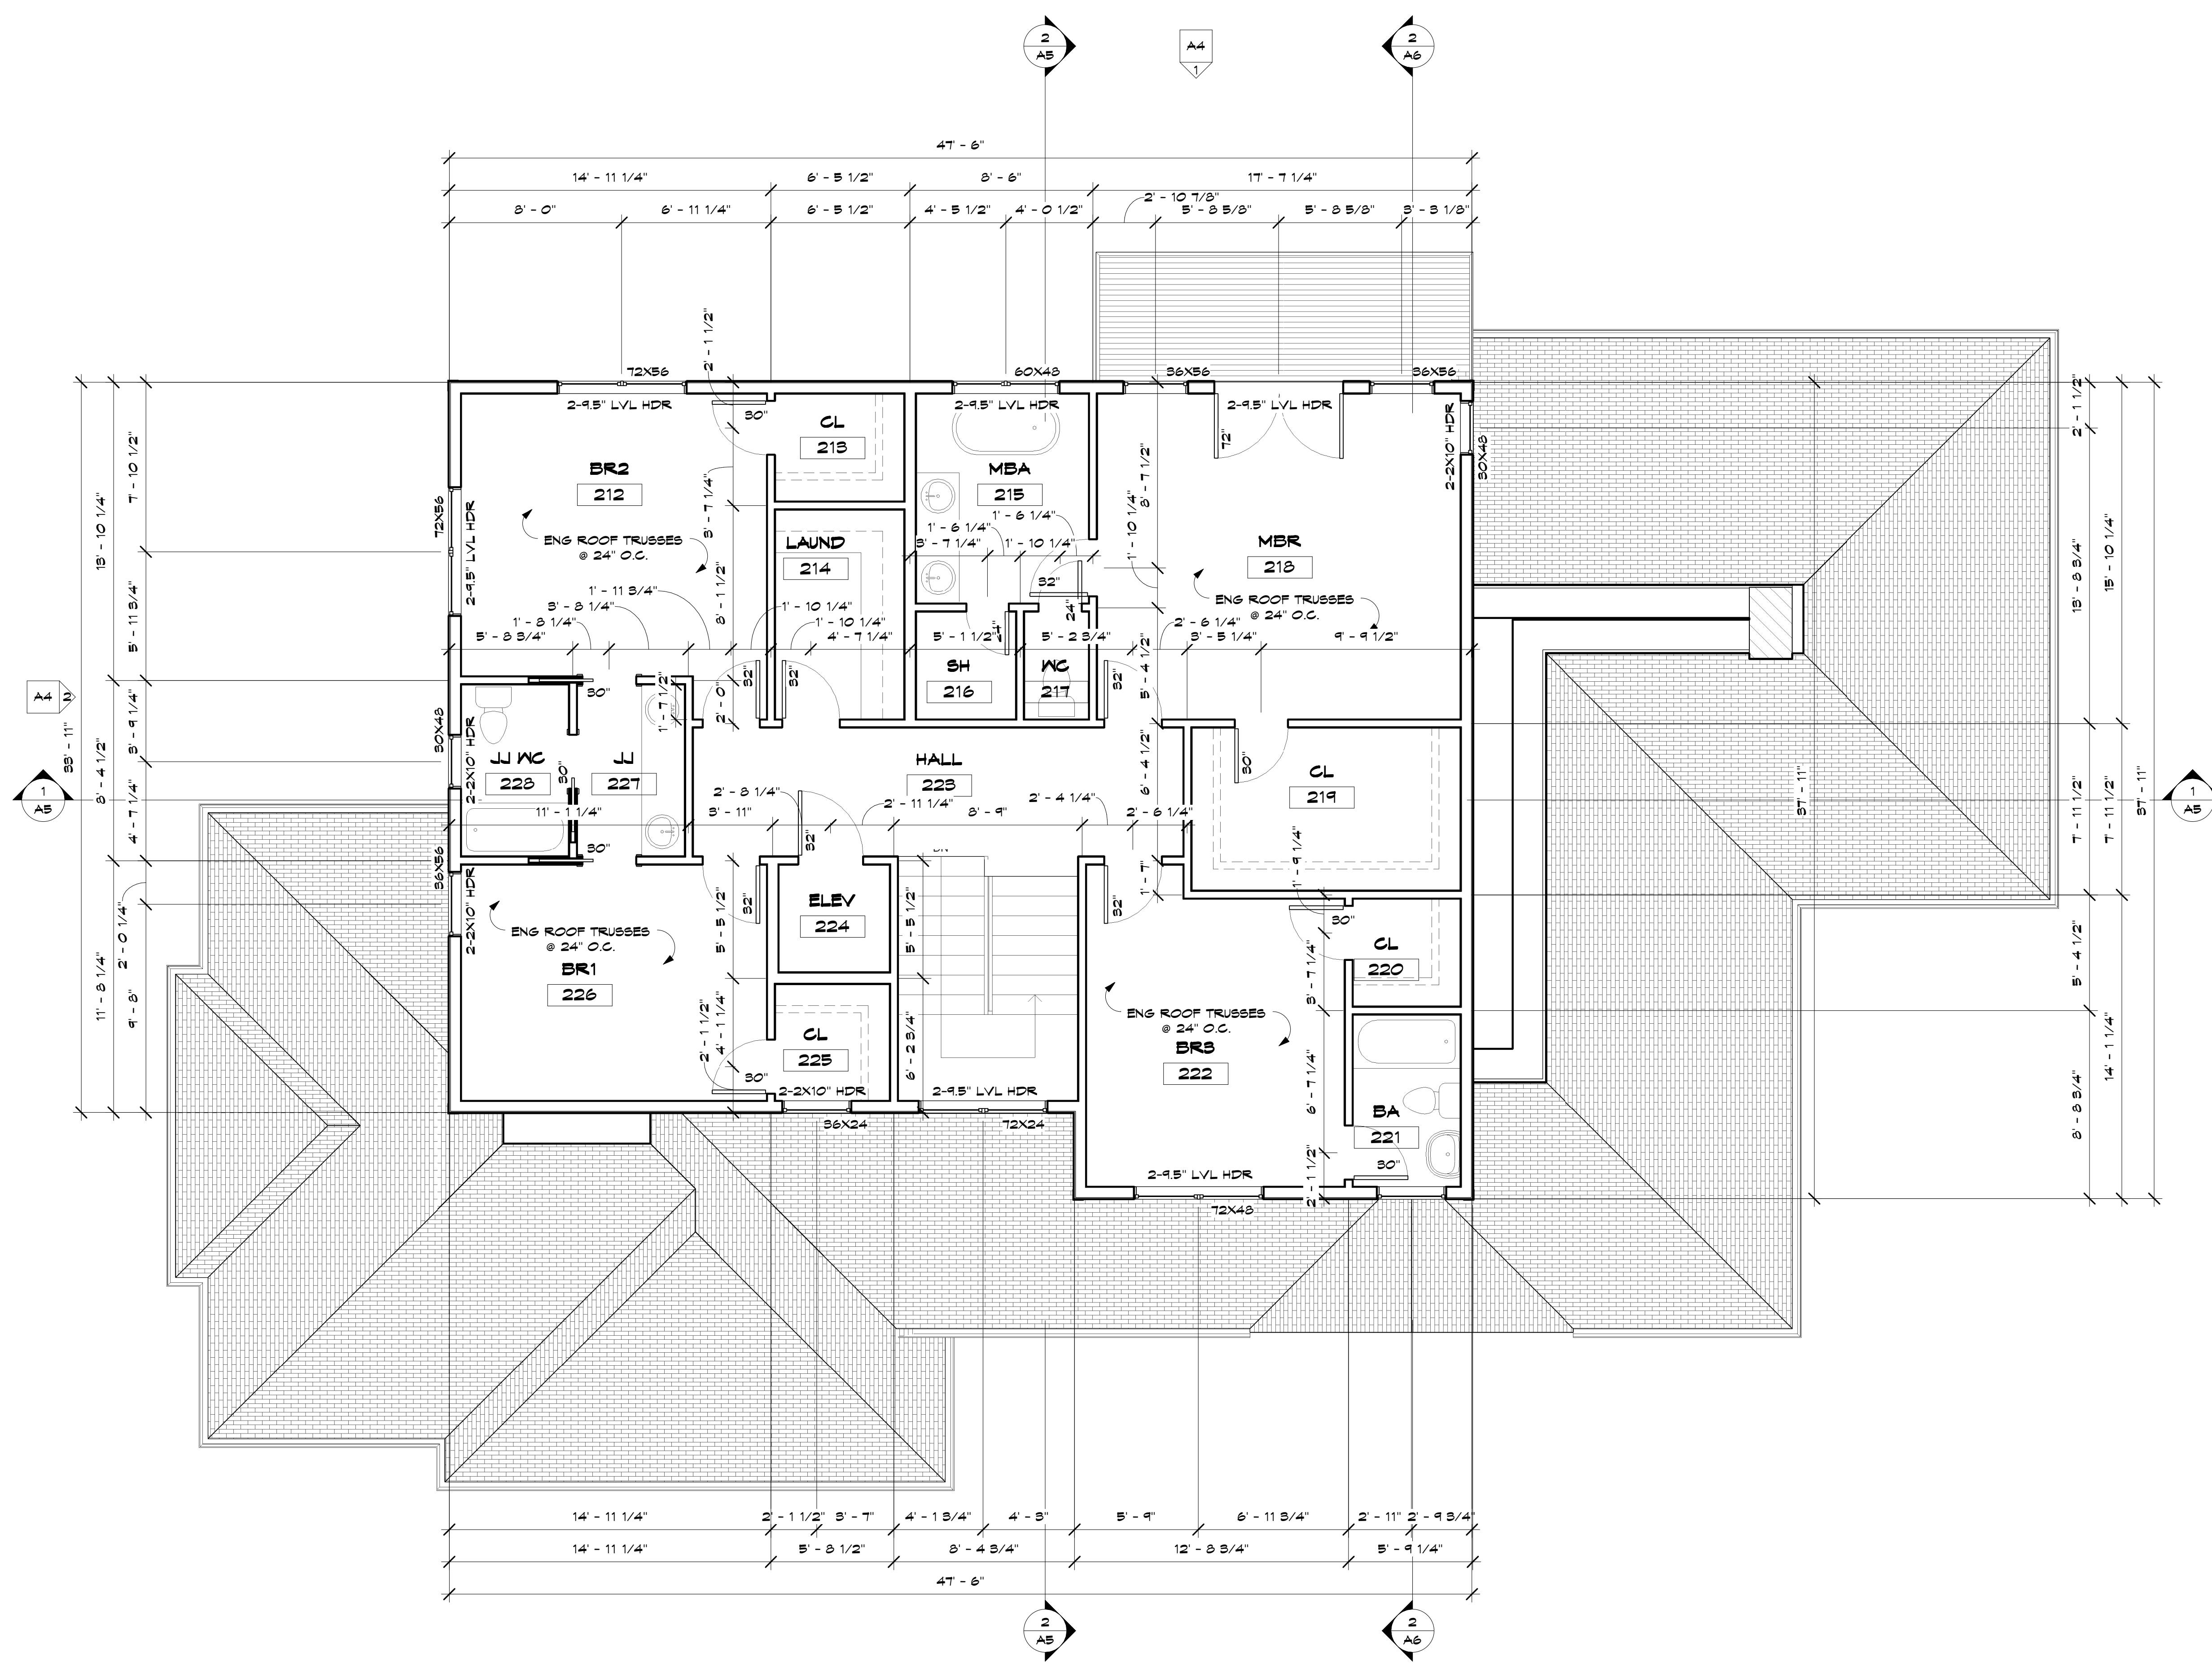

1 SECOND FLOOR
2

DATE: 1-29-08
 REVISIONS:
 ISSUED FOR REVIEW 2-7-08
 ISSUED FOR REVIEW FINAL REVIEW 2-8-08
 ISSUED FOR PERMIT 2-11-08
 ISSUED FOR BIDS 2-19-08
 REDRAW 3-4-08
 ISSUED FOR VARIANCE 3-19-08

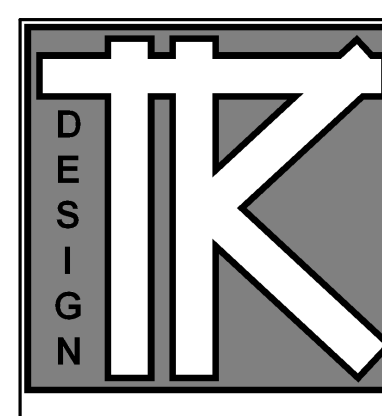

TODD KNUTSON DESIGN
 550 NORTH 5th ST.
 SUITE 550
 MINNEAPOLIS, MN 55401 PHONE
 612-552-8000 X23
 FAX: 612-552-7904
 CELL: 612-251-1041

6919 MOCCASIN VALLEY TRAIL


FORMERLY: 6929 VALLEY VIEW ROAD
 EDINA, MN.

JOB NO: 6929

SHEET NO:

A2

UPPER FLOOR PLAN

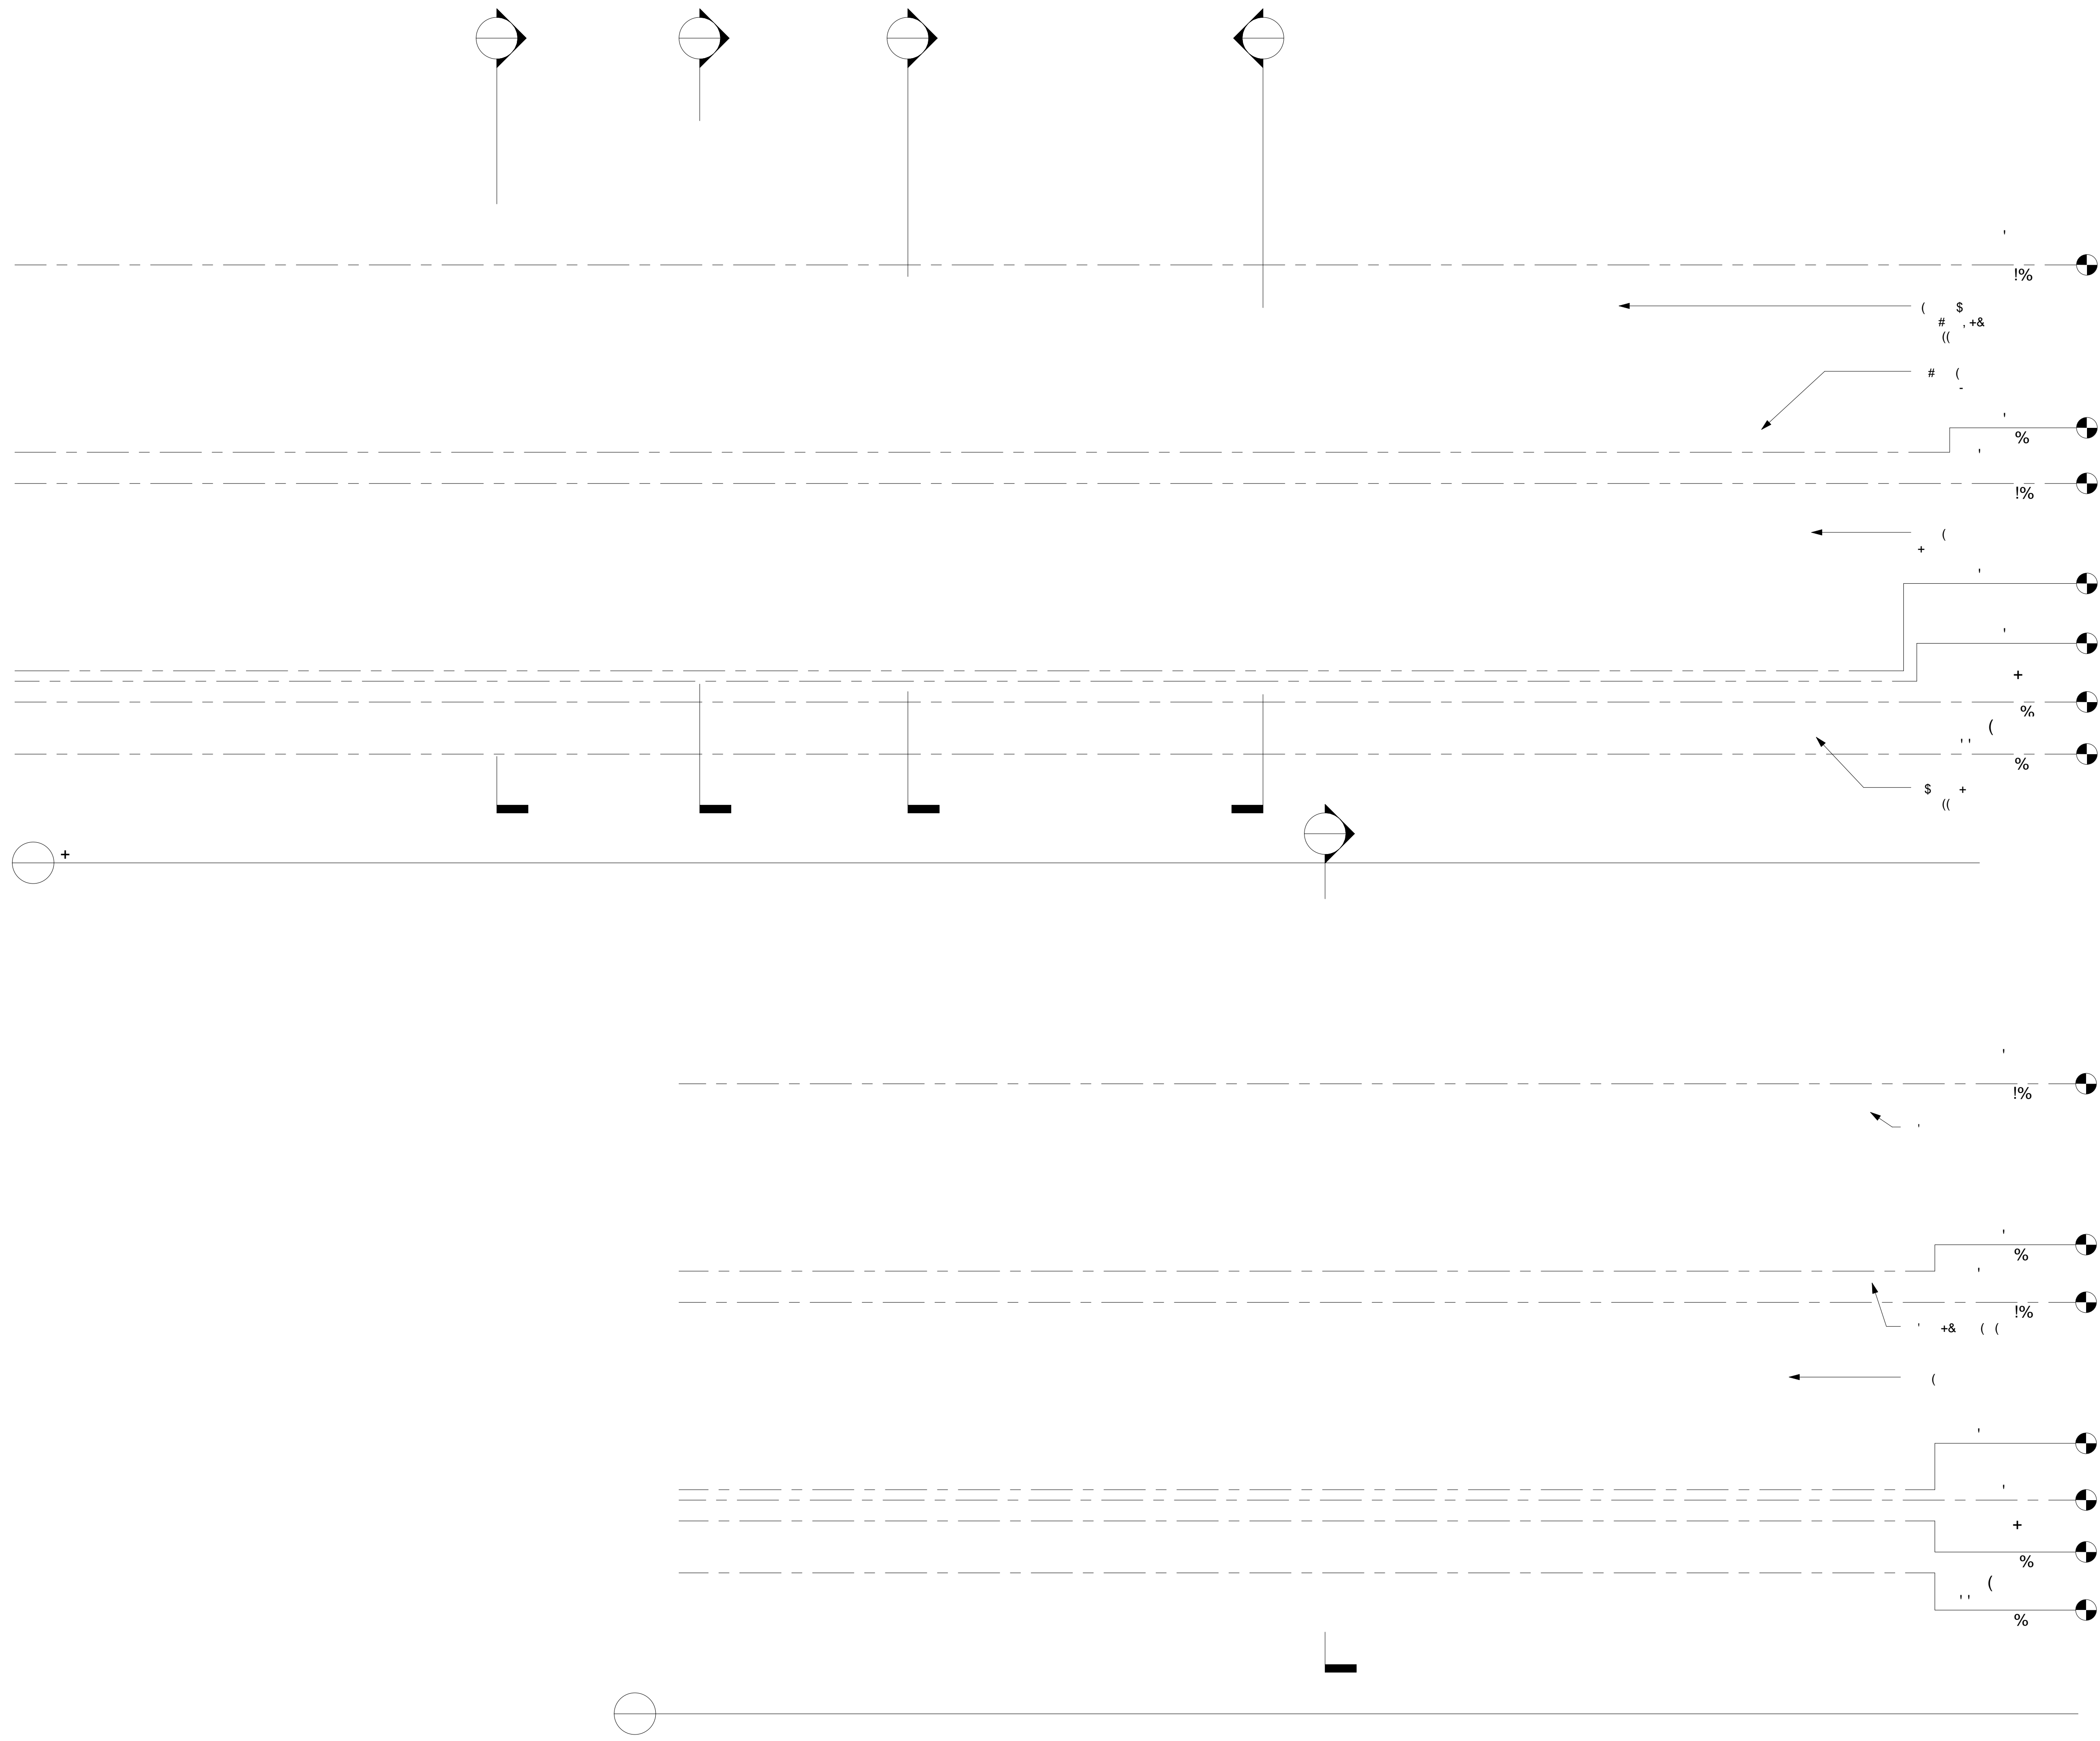

DATE: 1-29-08
 REVISIONS:


!

6919 MOCCASIN VALLEY TRAIL
 FORMERLY: 6929 VALLEY VIEW ROAD
 EDINA, MN.

JOB NO: 6929

SHEET NO:
 EXTERIOR
 ELEVATIONS

11/5/2008 12:32:32 AM

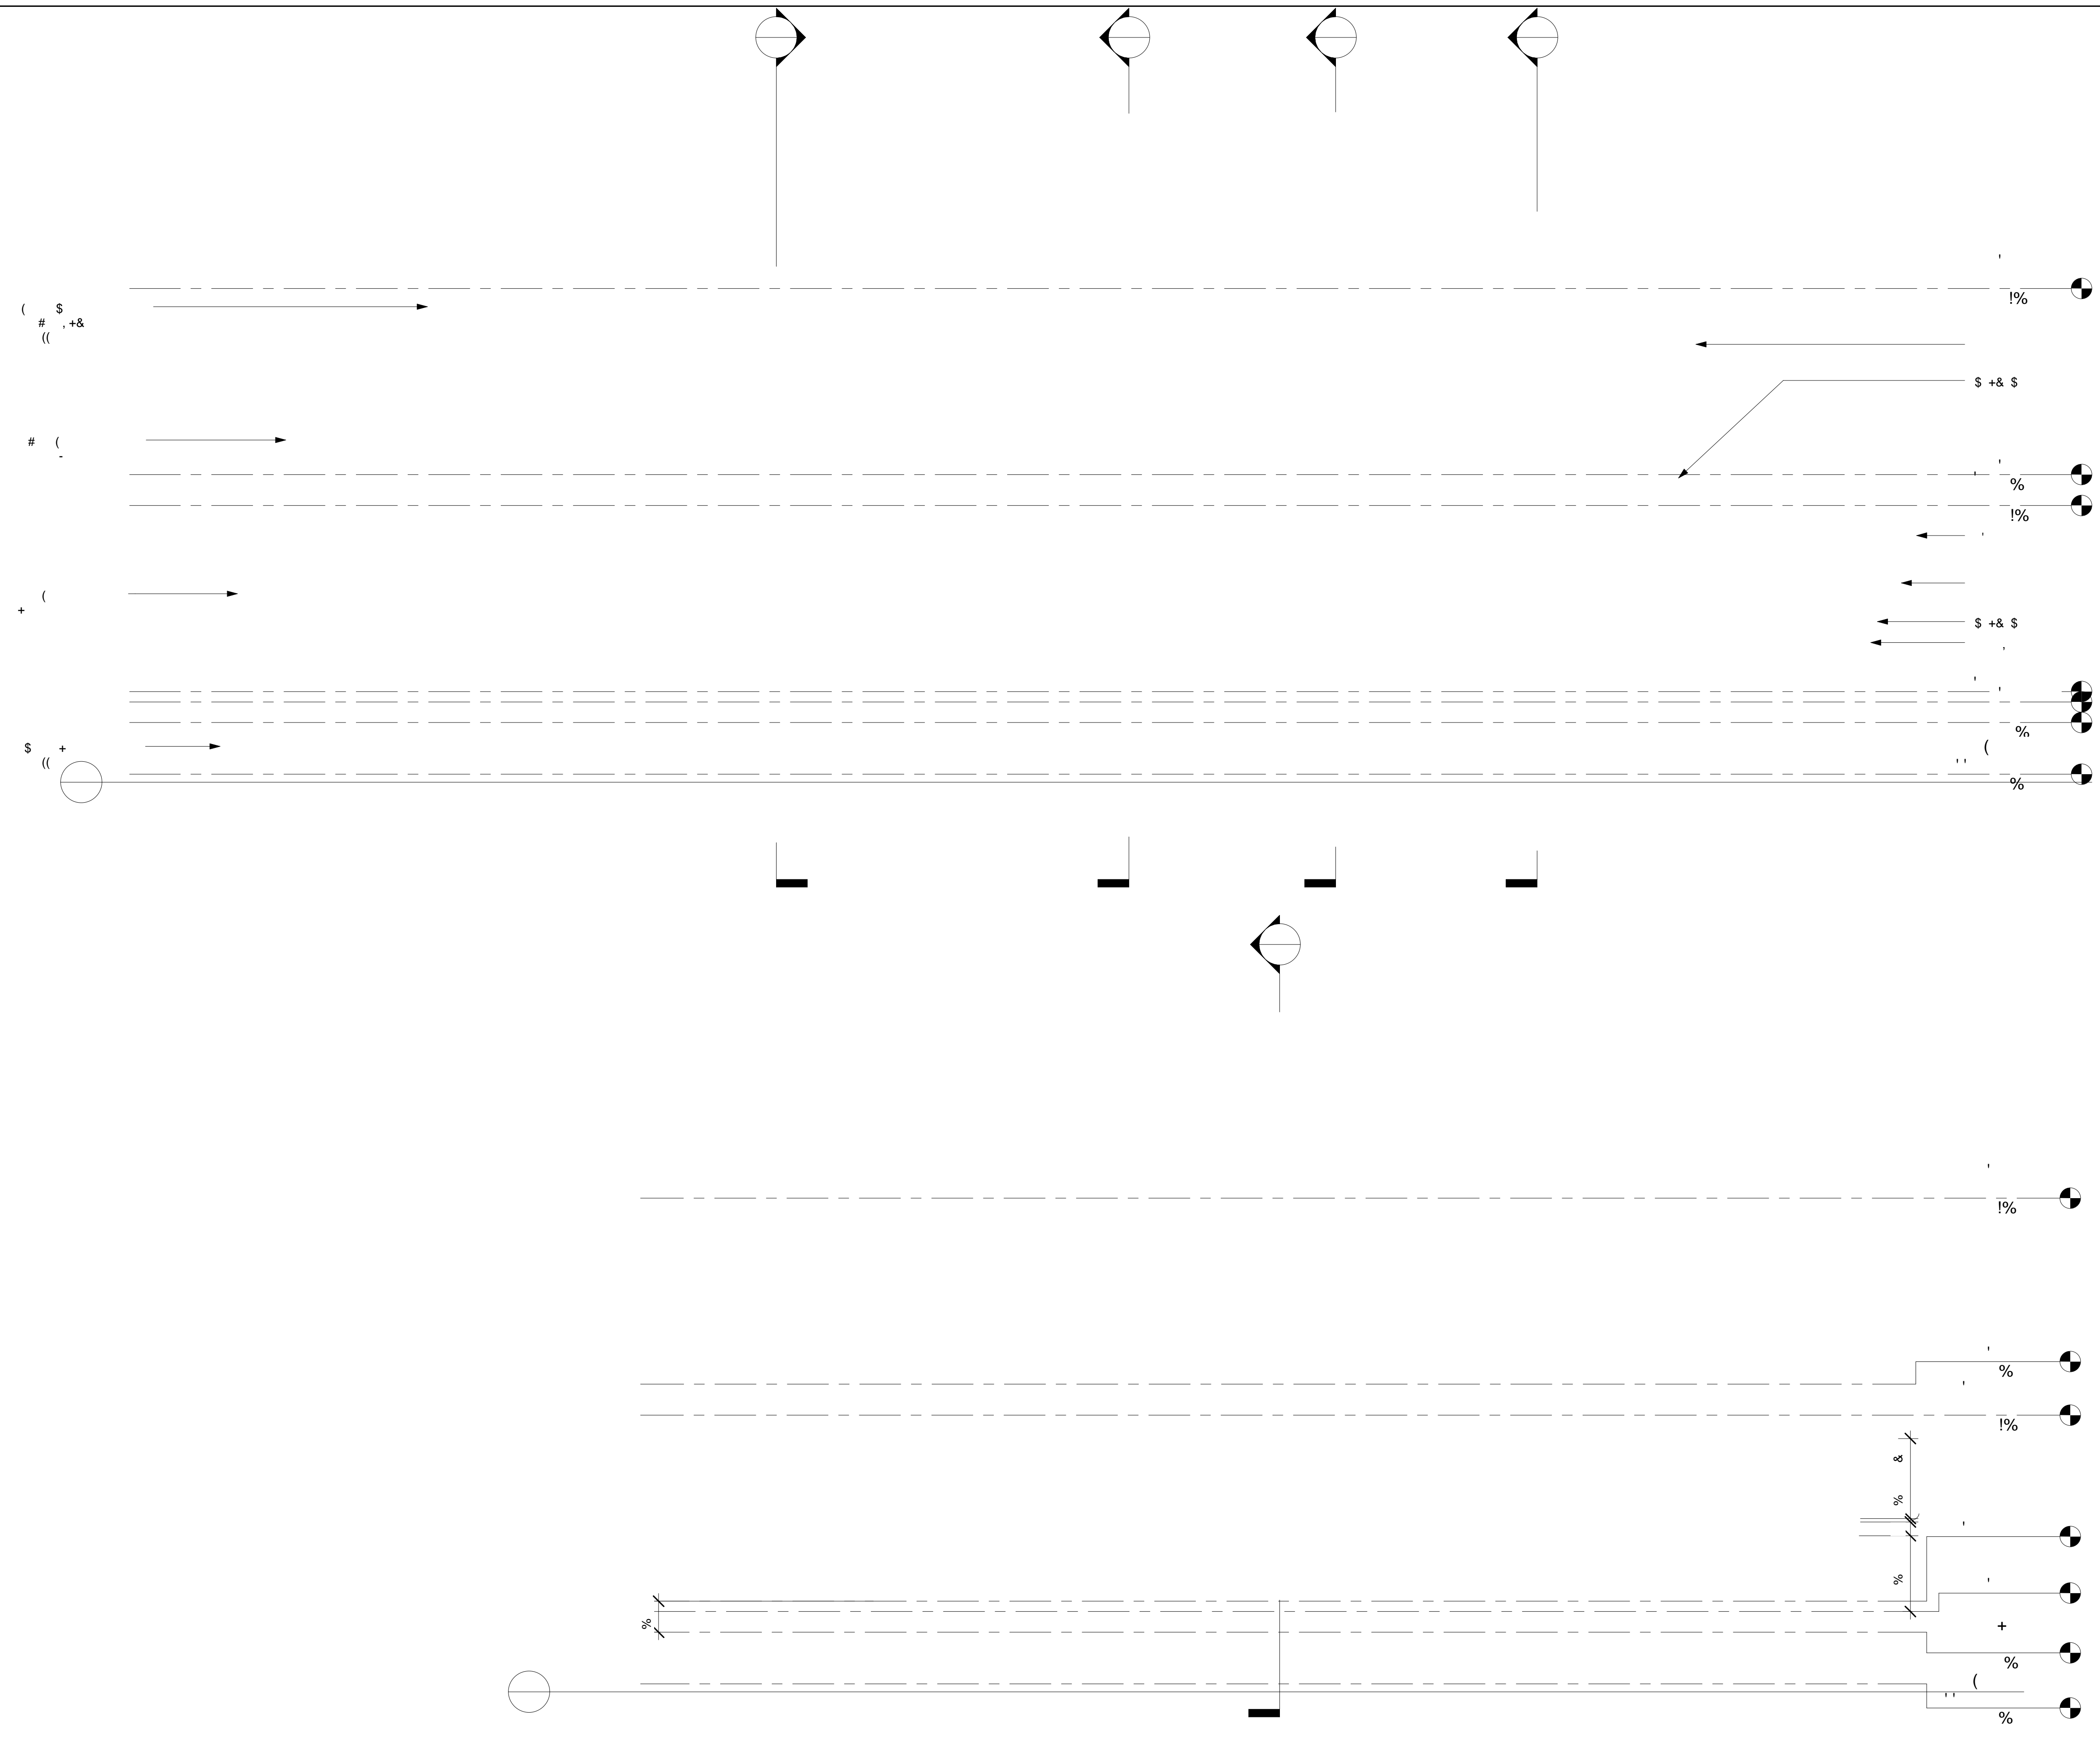

DATE: 1-29-08
 REVISIONS:


!

6919 MOCCASIN VALLEY TRAIL
 FORMERLY: 6929 VALLEY VIEW ROAD
 EDINA, MN.

JOB NO: 6929

SHEET NO:
 EXTERIOR ELEVATIONS

11/5/2008 12:32:38 AM

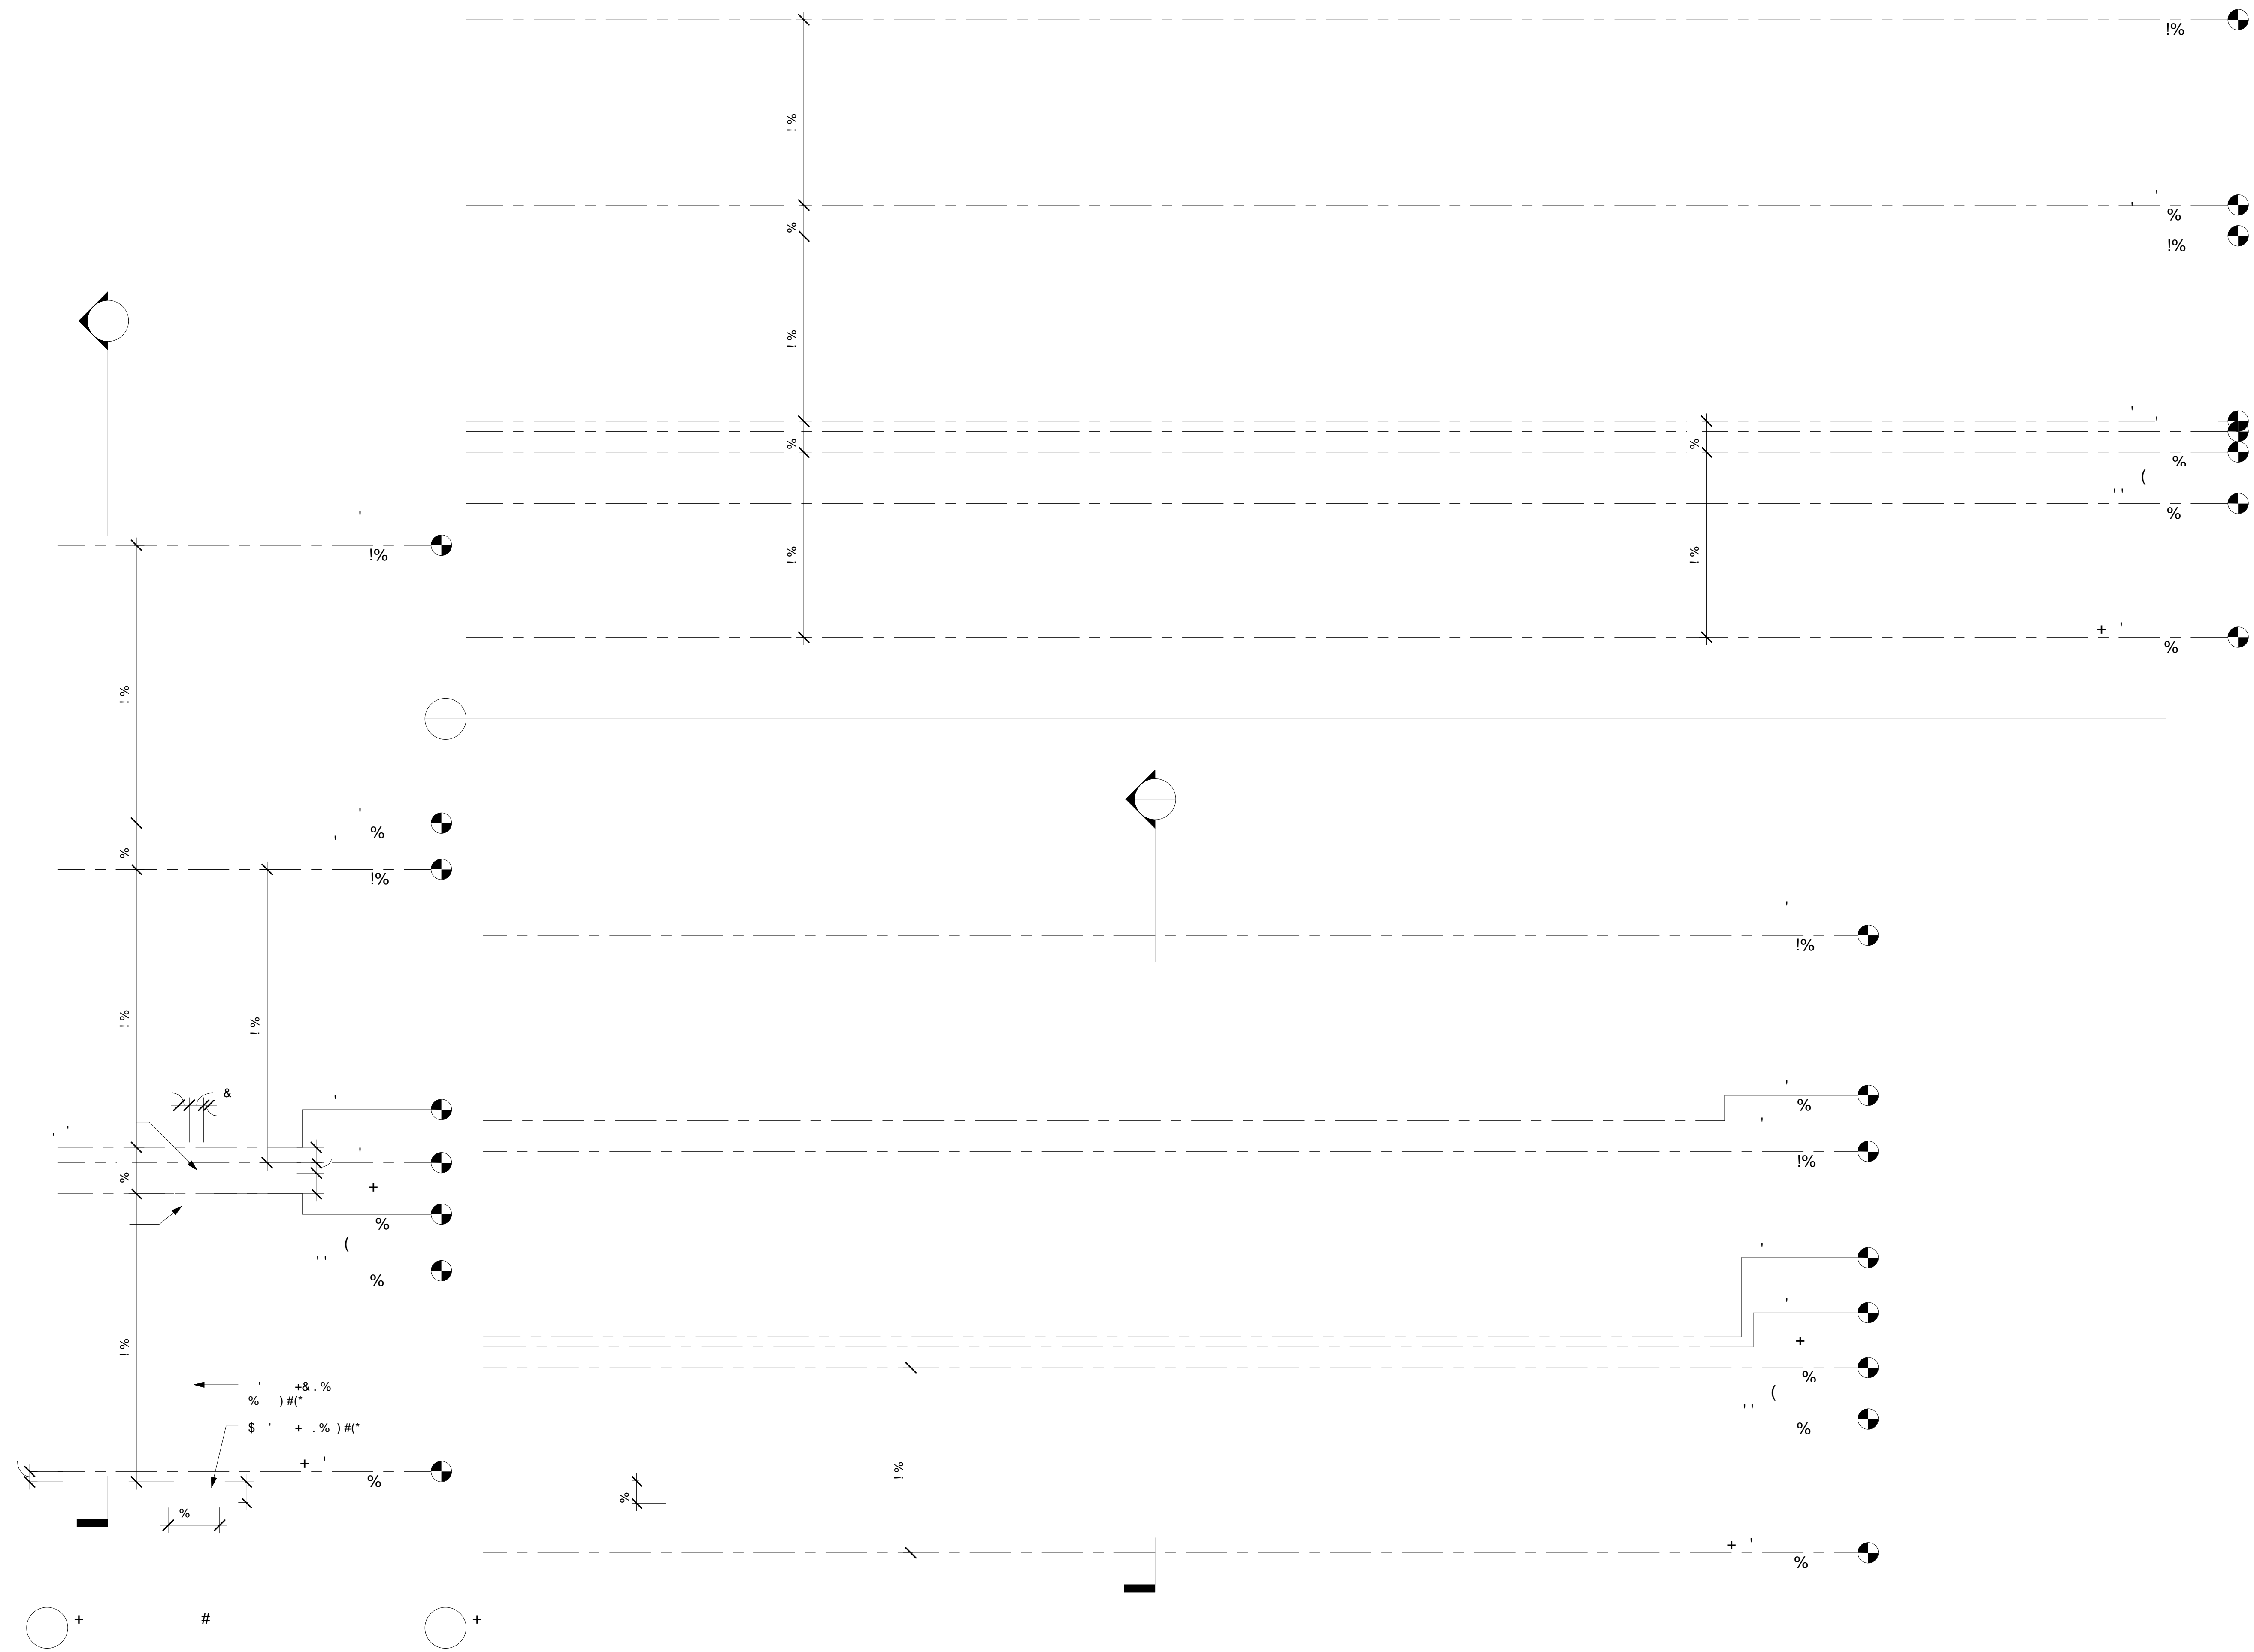

DATE: 1-29-08
 REVISIONS:



1

6919 MOCCASIN VALLEY TRAIL
 FORMERLY: 6929 VALLEY VIEW ROAD
 EDINA, MN.

JOB NO: 6929

SHEET NO:
 SECTIONS

11/5/2008 12:32:42 AM

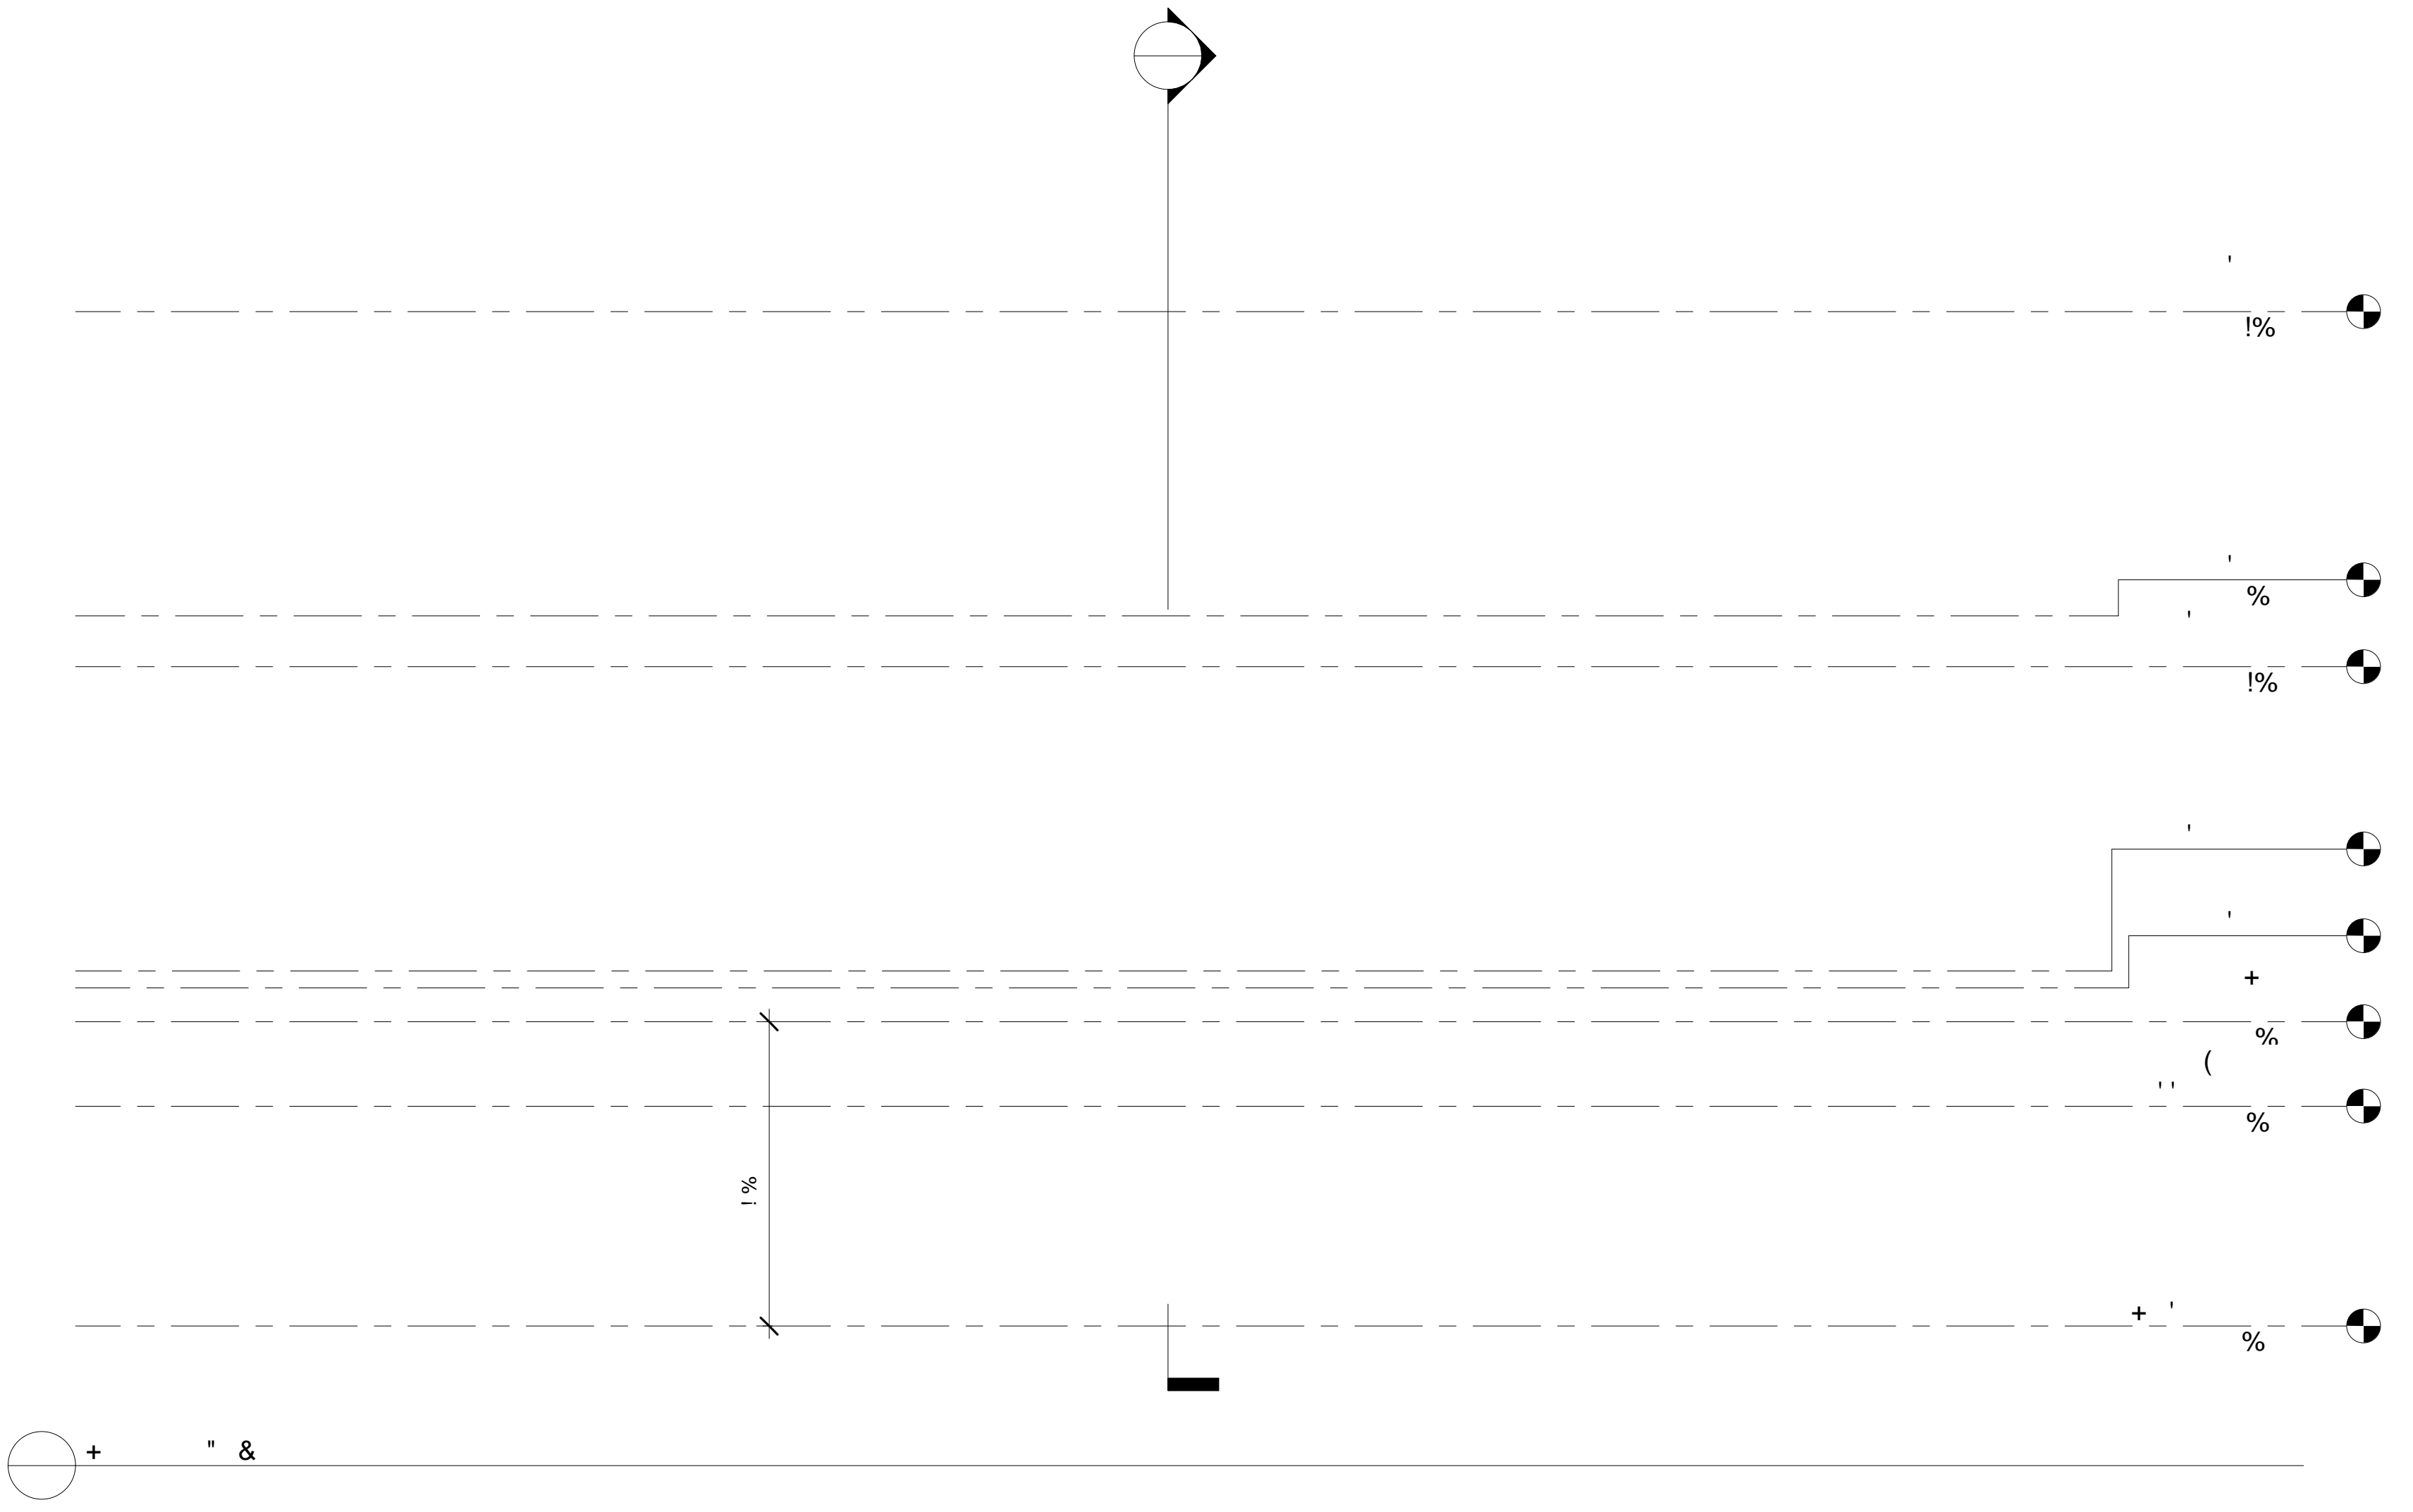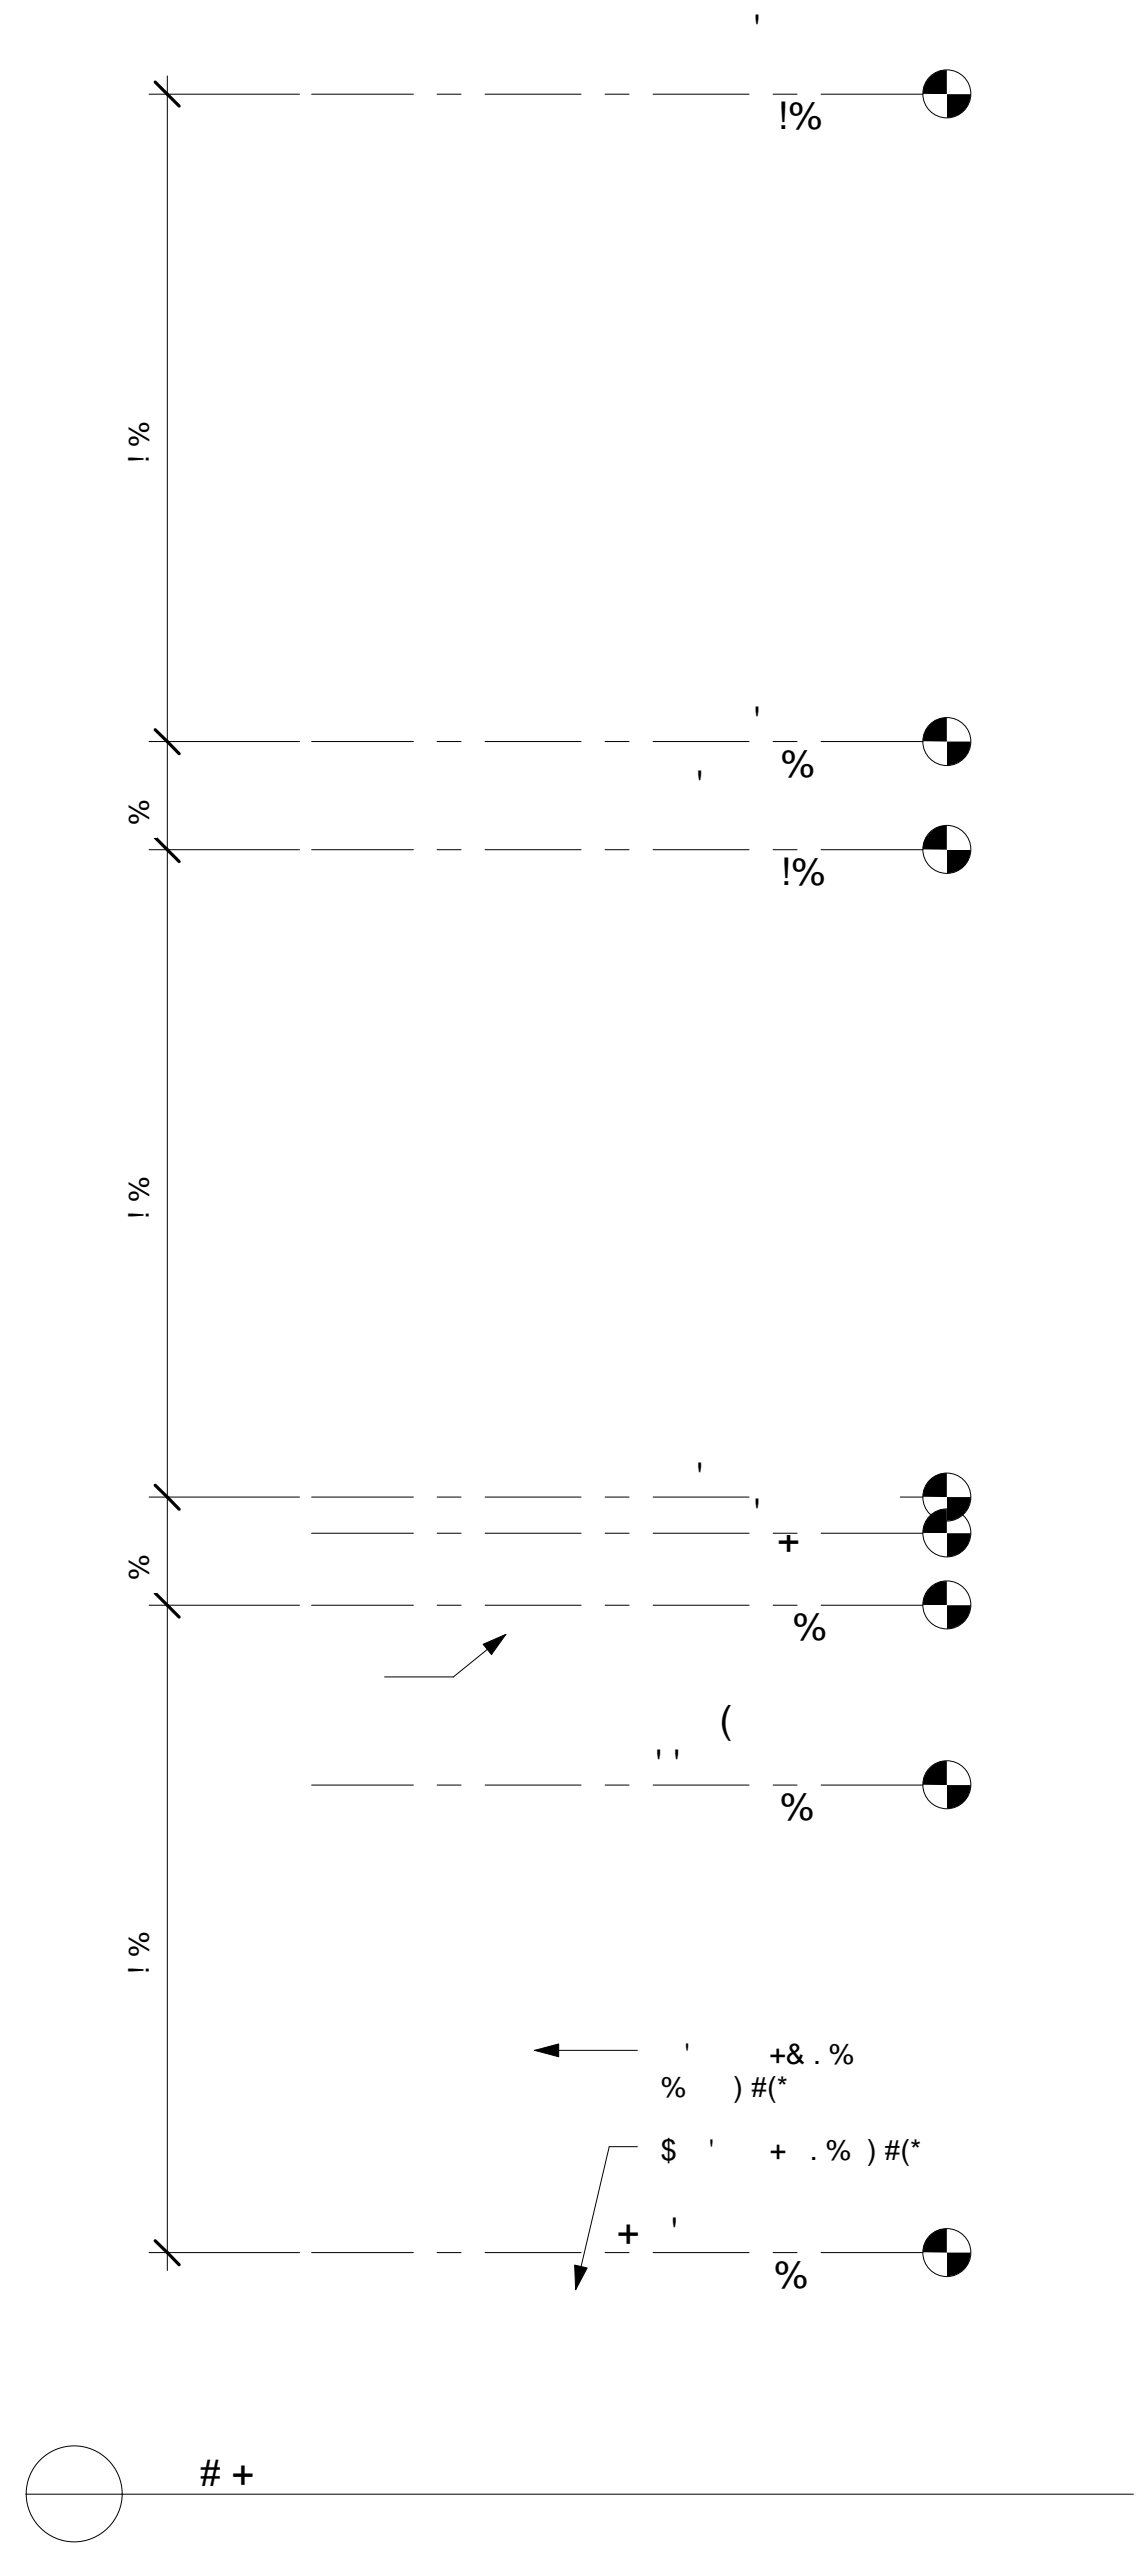

DATE: 1-29-08
 REVISIONS:

!

6919 MOCCASIN VALLEY TRAIL
 FORMERLY: 6929 VALLEY VIEW ROAD
 EDINA, MN.

JOB NO: 6929

SHEET NO:
 SECTIONS

!!

"

#

+ "

+ "


/01234 256	
7886 .	7886 098
+ ' (
(' (
((' (
\$ ' "	
\$ ' "	

DATE: 1-29-08

REVISIONS:

+	+
'	+
'	+
(
'	
!	
+	
'	
!	

!

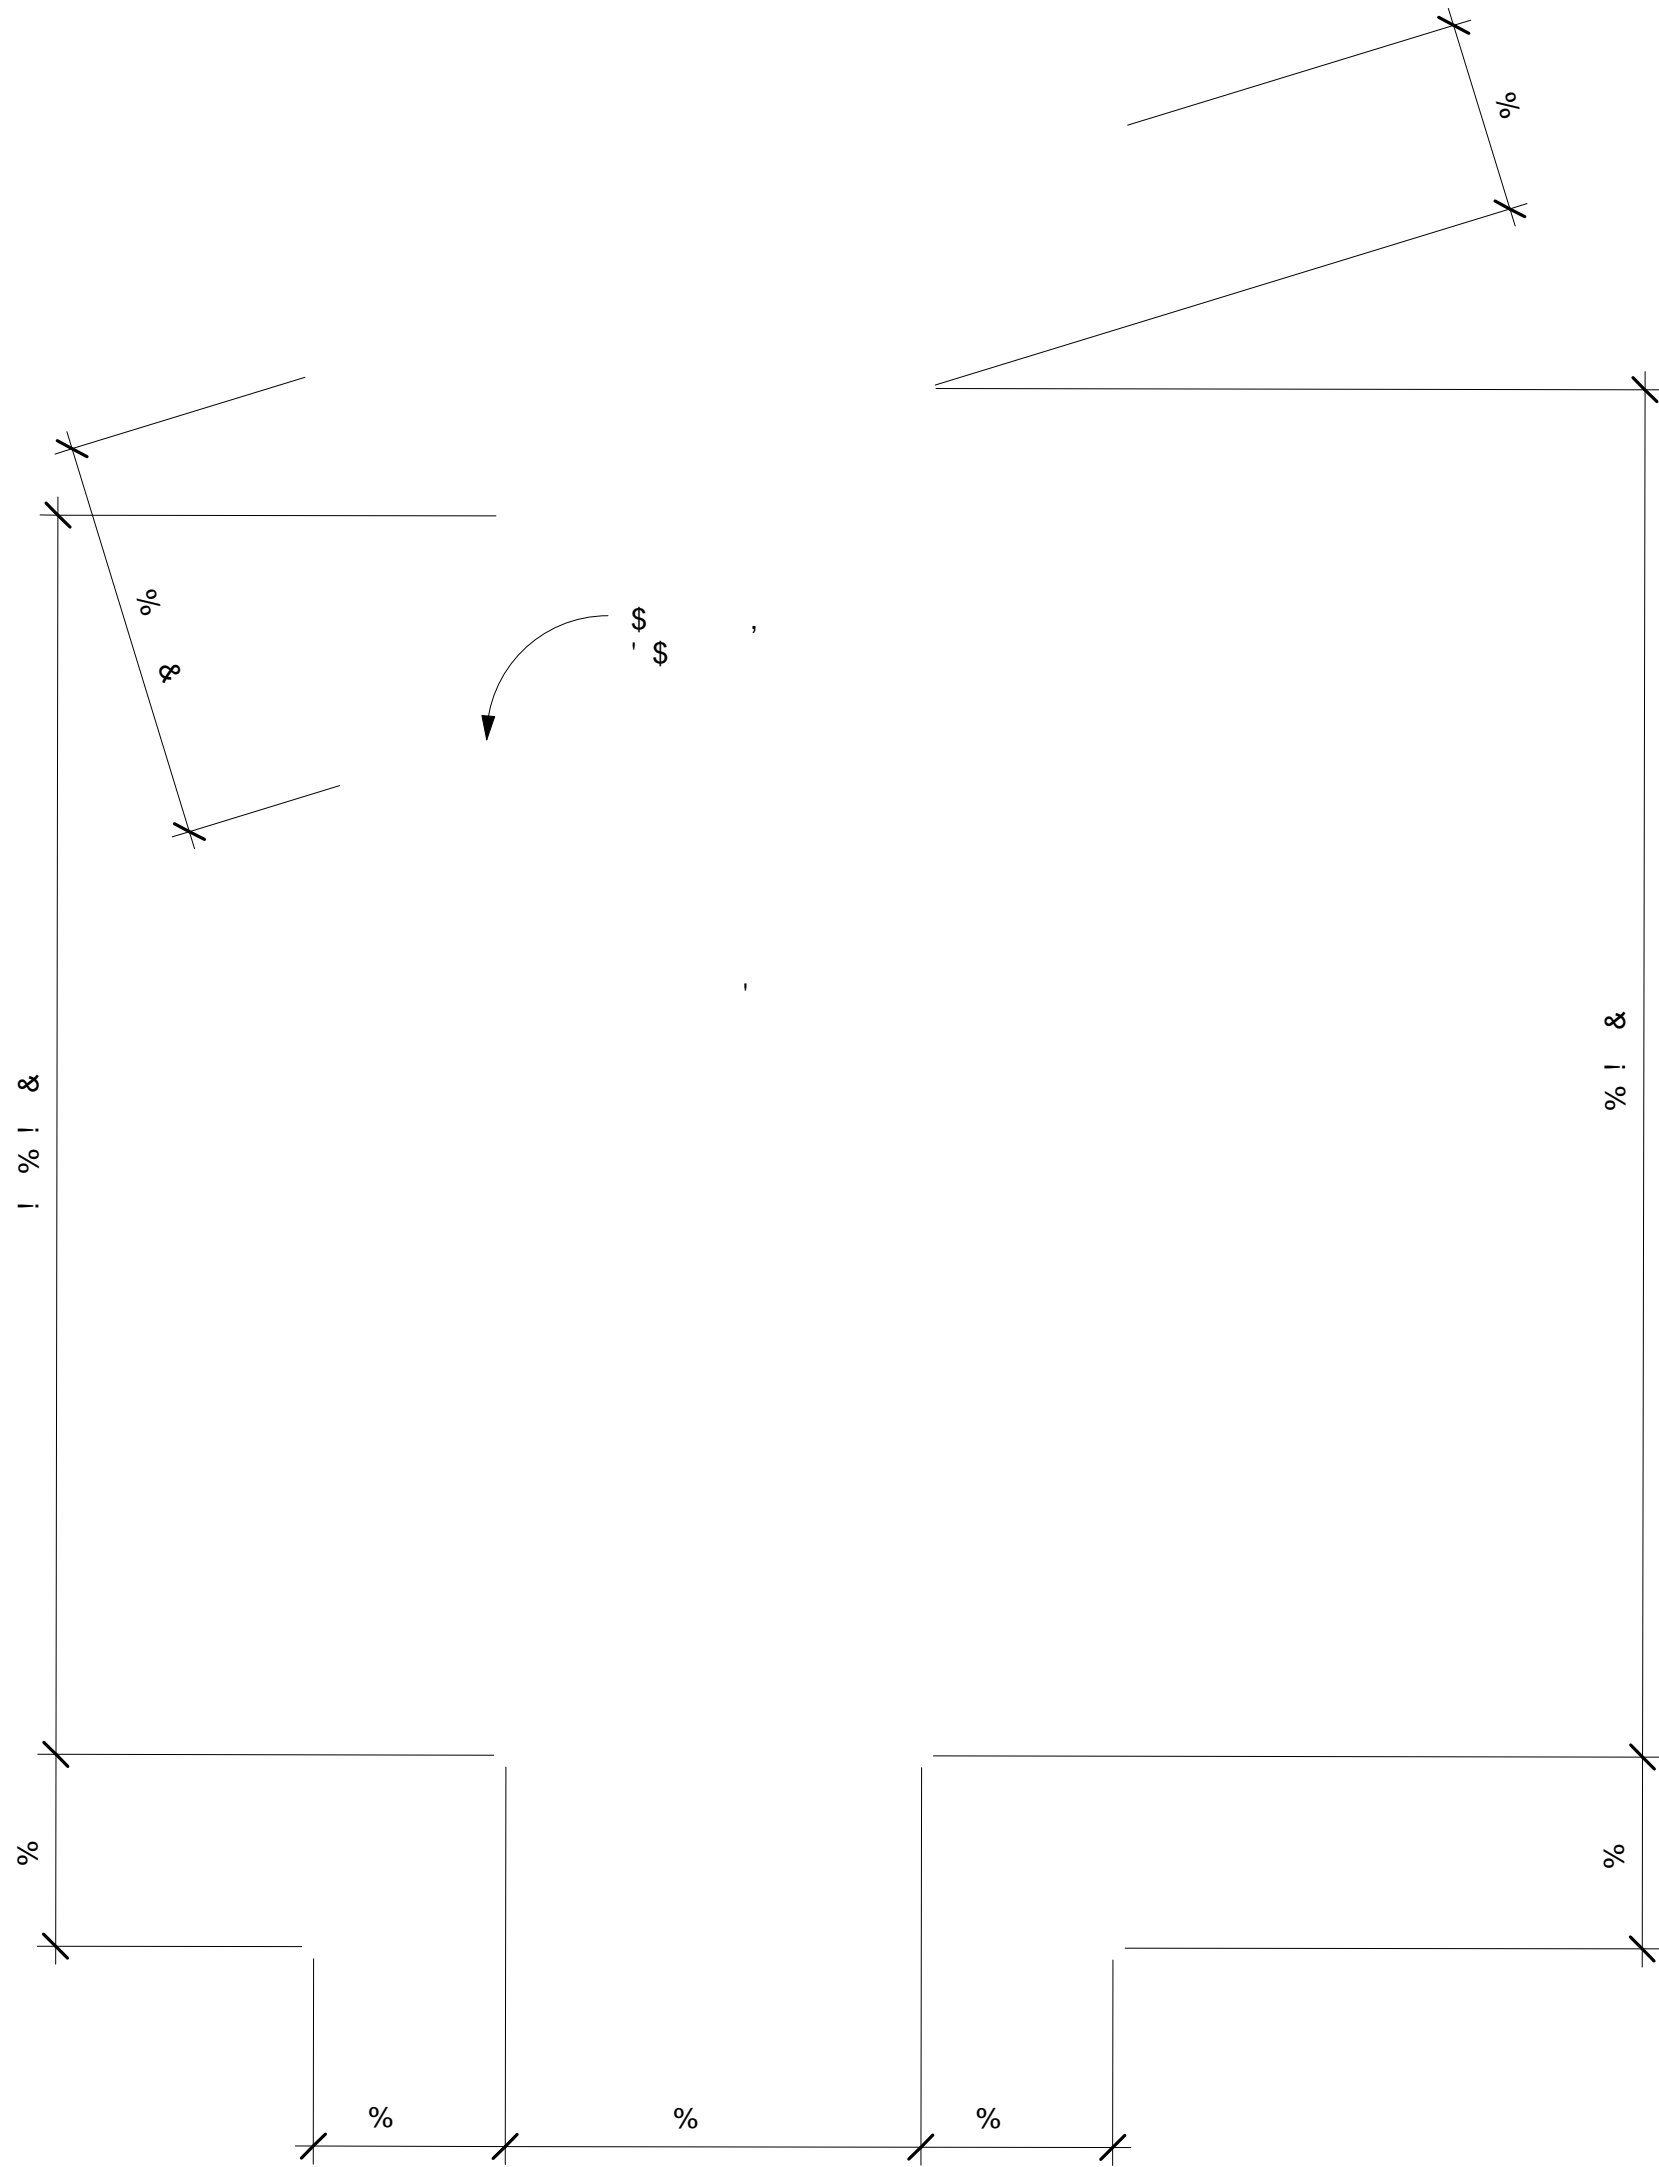

6919 MOCCASIN VALLEY TRAIL
 FORMERLY: 6929 VALLEY VIEW ROAD
 EDINA, MN.

JOB NO: 6929

SHEET NO:

TITLE PAGE