


DATE: 7-1-08

REVISIONS:

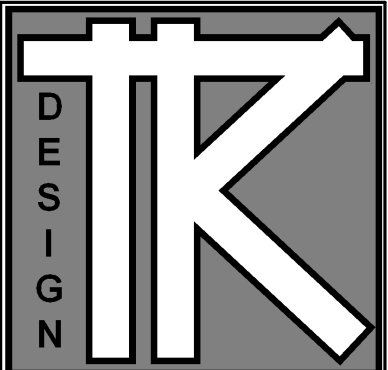

TODD KNUTSON DESIGN  
2388 UNIVERSITY AV. N.  
STUDIO 100  
SAINT PAUL, MN. 55114  
PHONE: 651-472-0054  
FAX: 651-472-0060  
MOBIL: 612-251-1041

RUTZEN REMODELING

6912 RIDGVIEW DRIVE  
EDINA, MINNESOTA

JOB NO: 6912

SHEET NO:

**A0**

SITE PLAN


12575

# EGAN, FIELD & NOWAK SURVEYORS

129 WEST LAKE STREET  
ESTAB. 1872  
MINNEAPOLIS 8, MINN.

## CERTIFICATE OF SURVEY

For C. D. JACOBSON

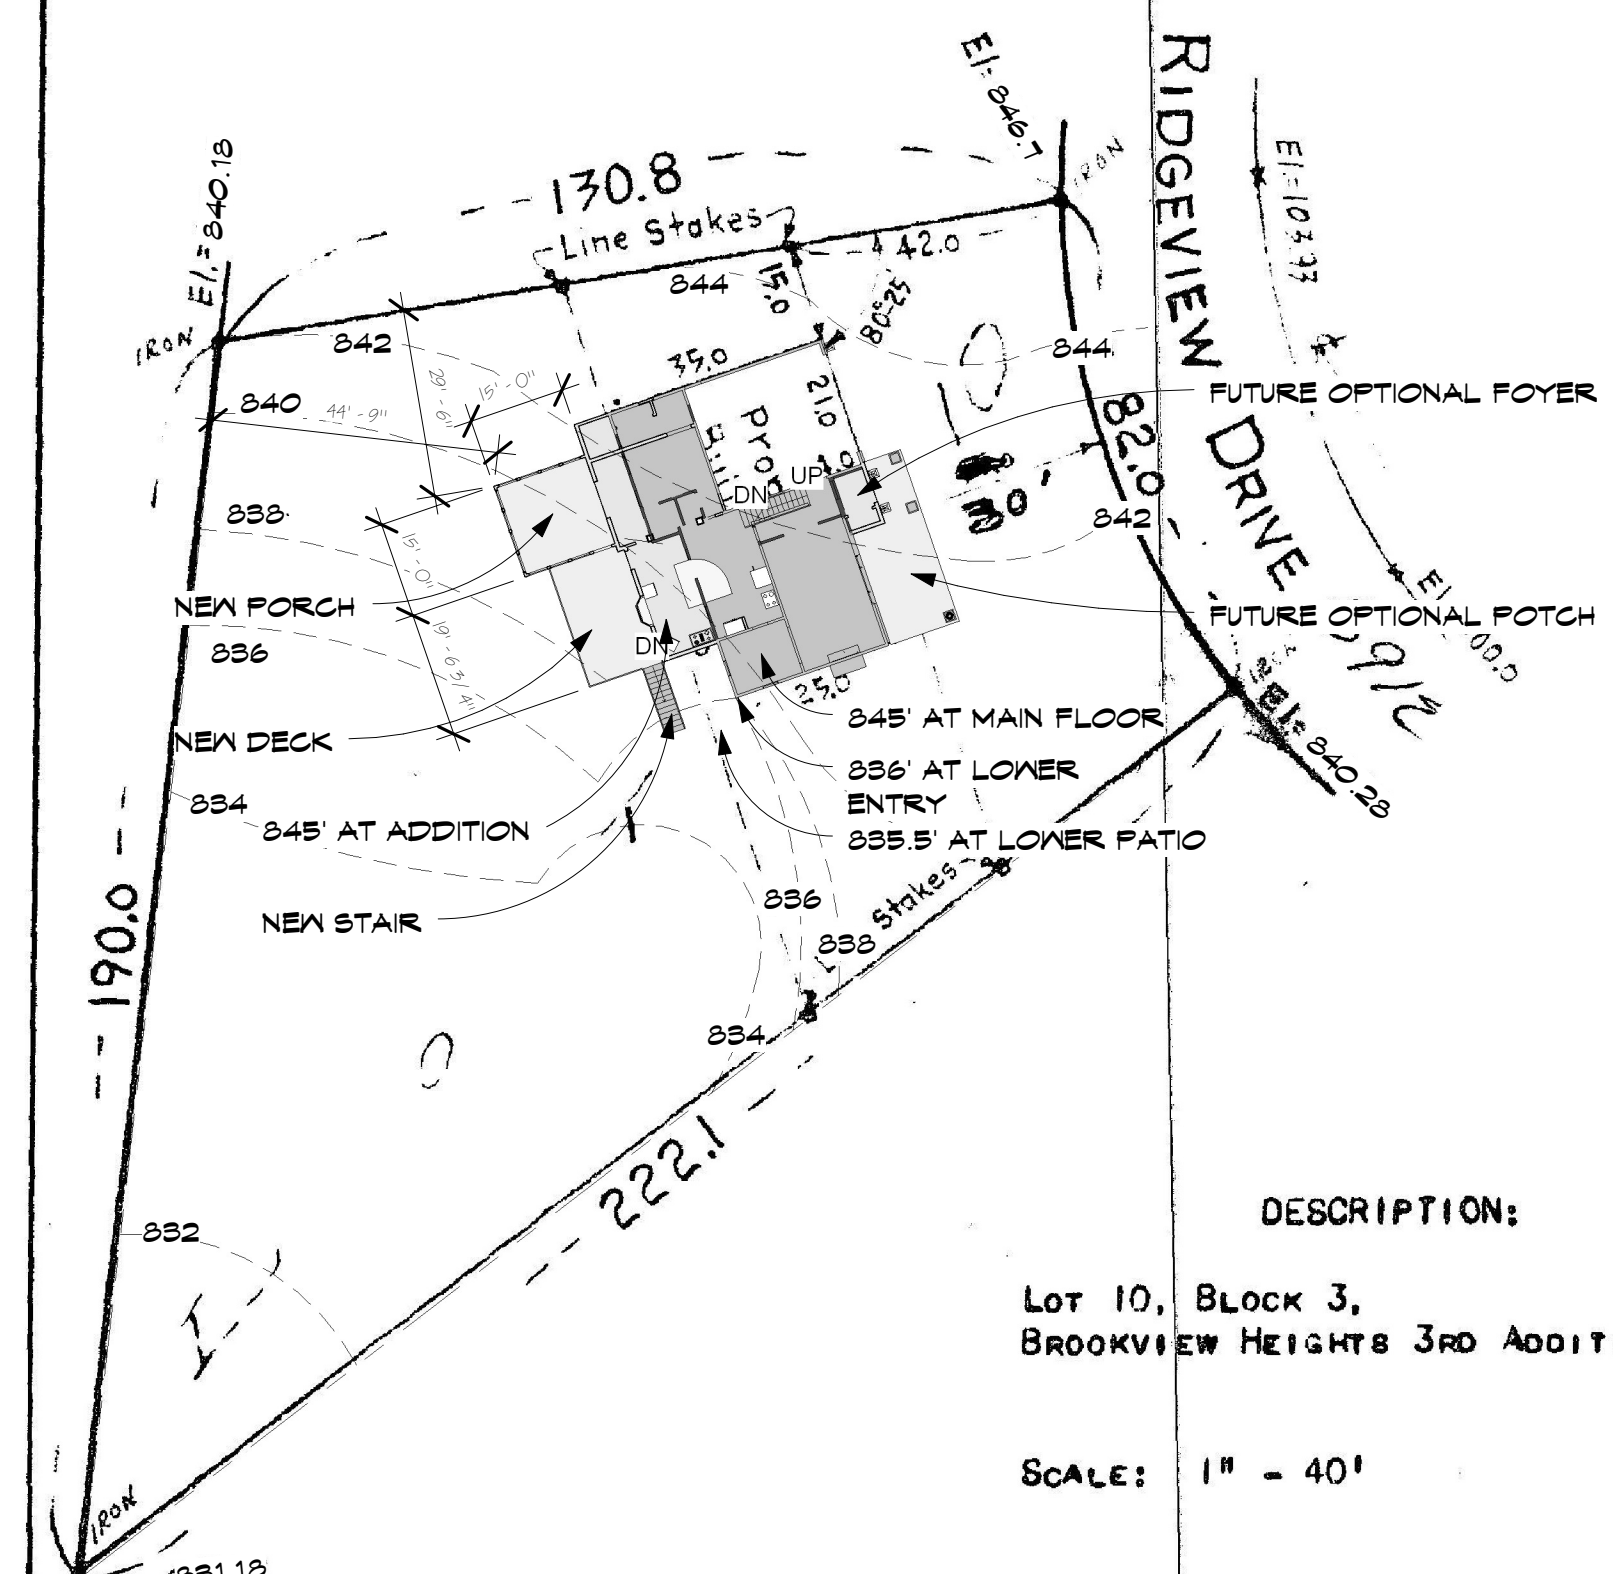

### DESCRIPTION:

LOT 10, BLOCK 3,  
BROOKVIEW HEIGHTS 3RD ADDITION.


SCALE: 1" = 40'

We hereby certify that this is a true and correct representation of a survey of the boundaries of the land above described and of the location of all buildings, if any, thereon, and all visible encroachments, if any, from or on said land.

Dated this 8TH day of OCTOBER, 1963.

EGAN, FIELD & NOWAK  
Surveyors

File No. 1057 | Book No. 1637 - 59

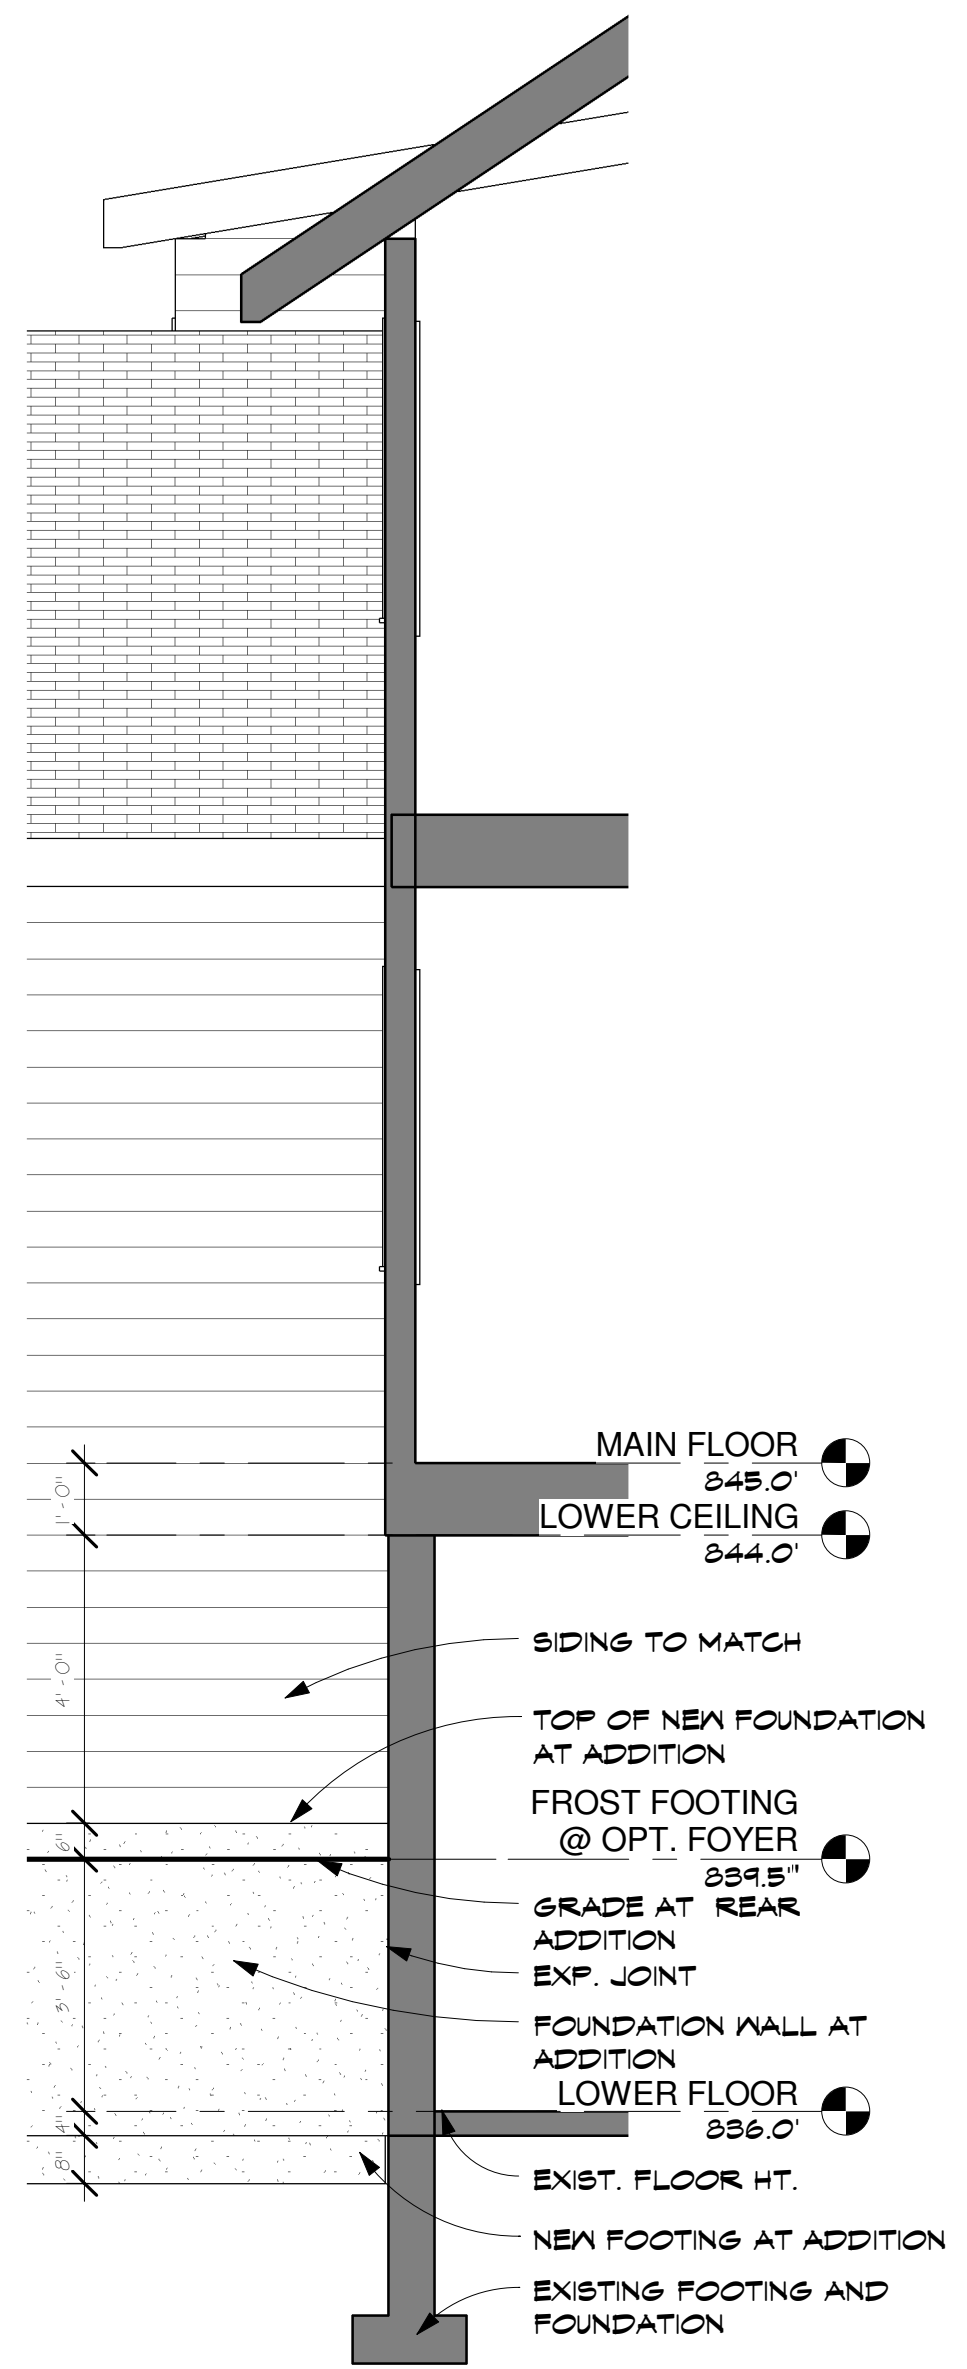

2 Section 6  
3/8" = 1'-0"

1 Site  
1" = 30'-0"