


11/19/2008 3:14:45 PM

1 GRADE  
A1 1/4" = 1'-0"

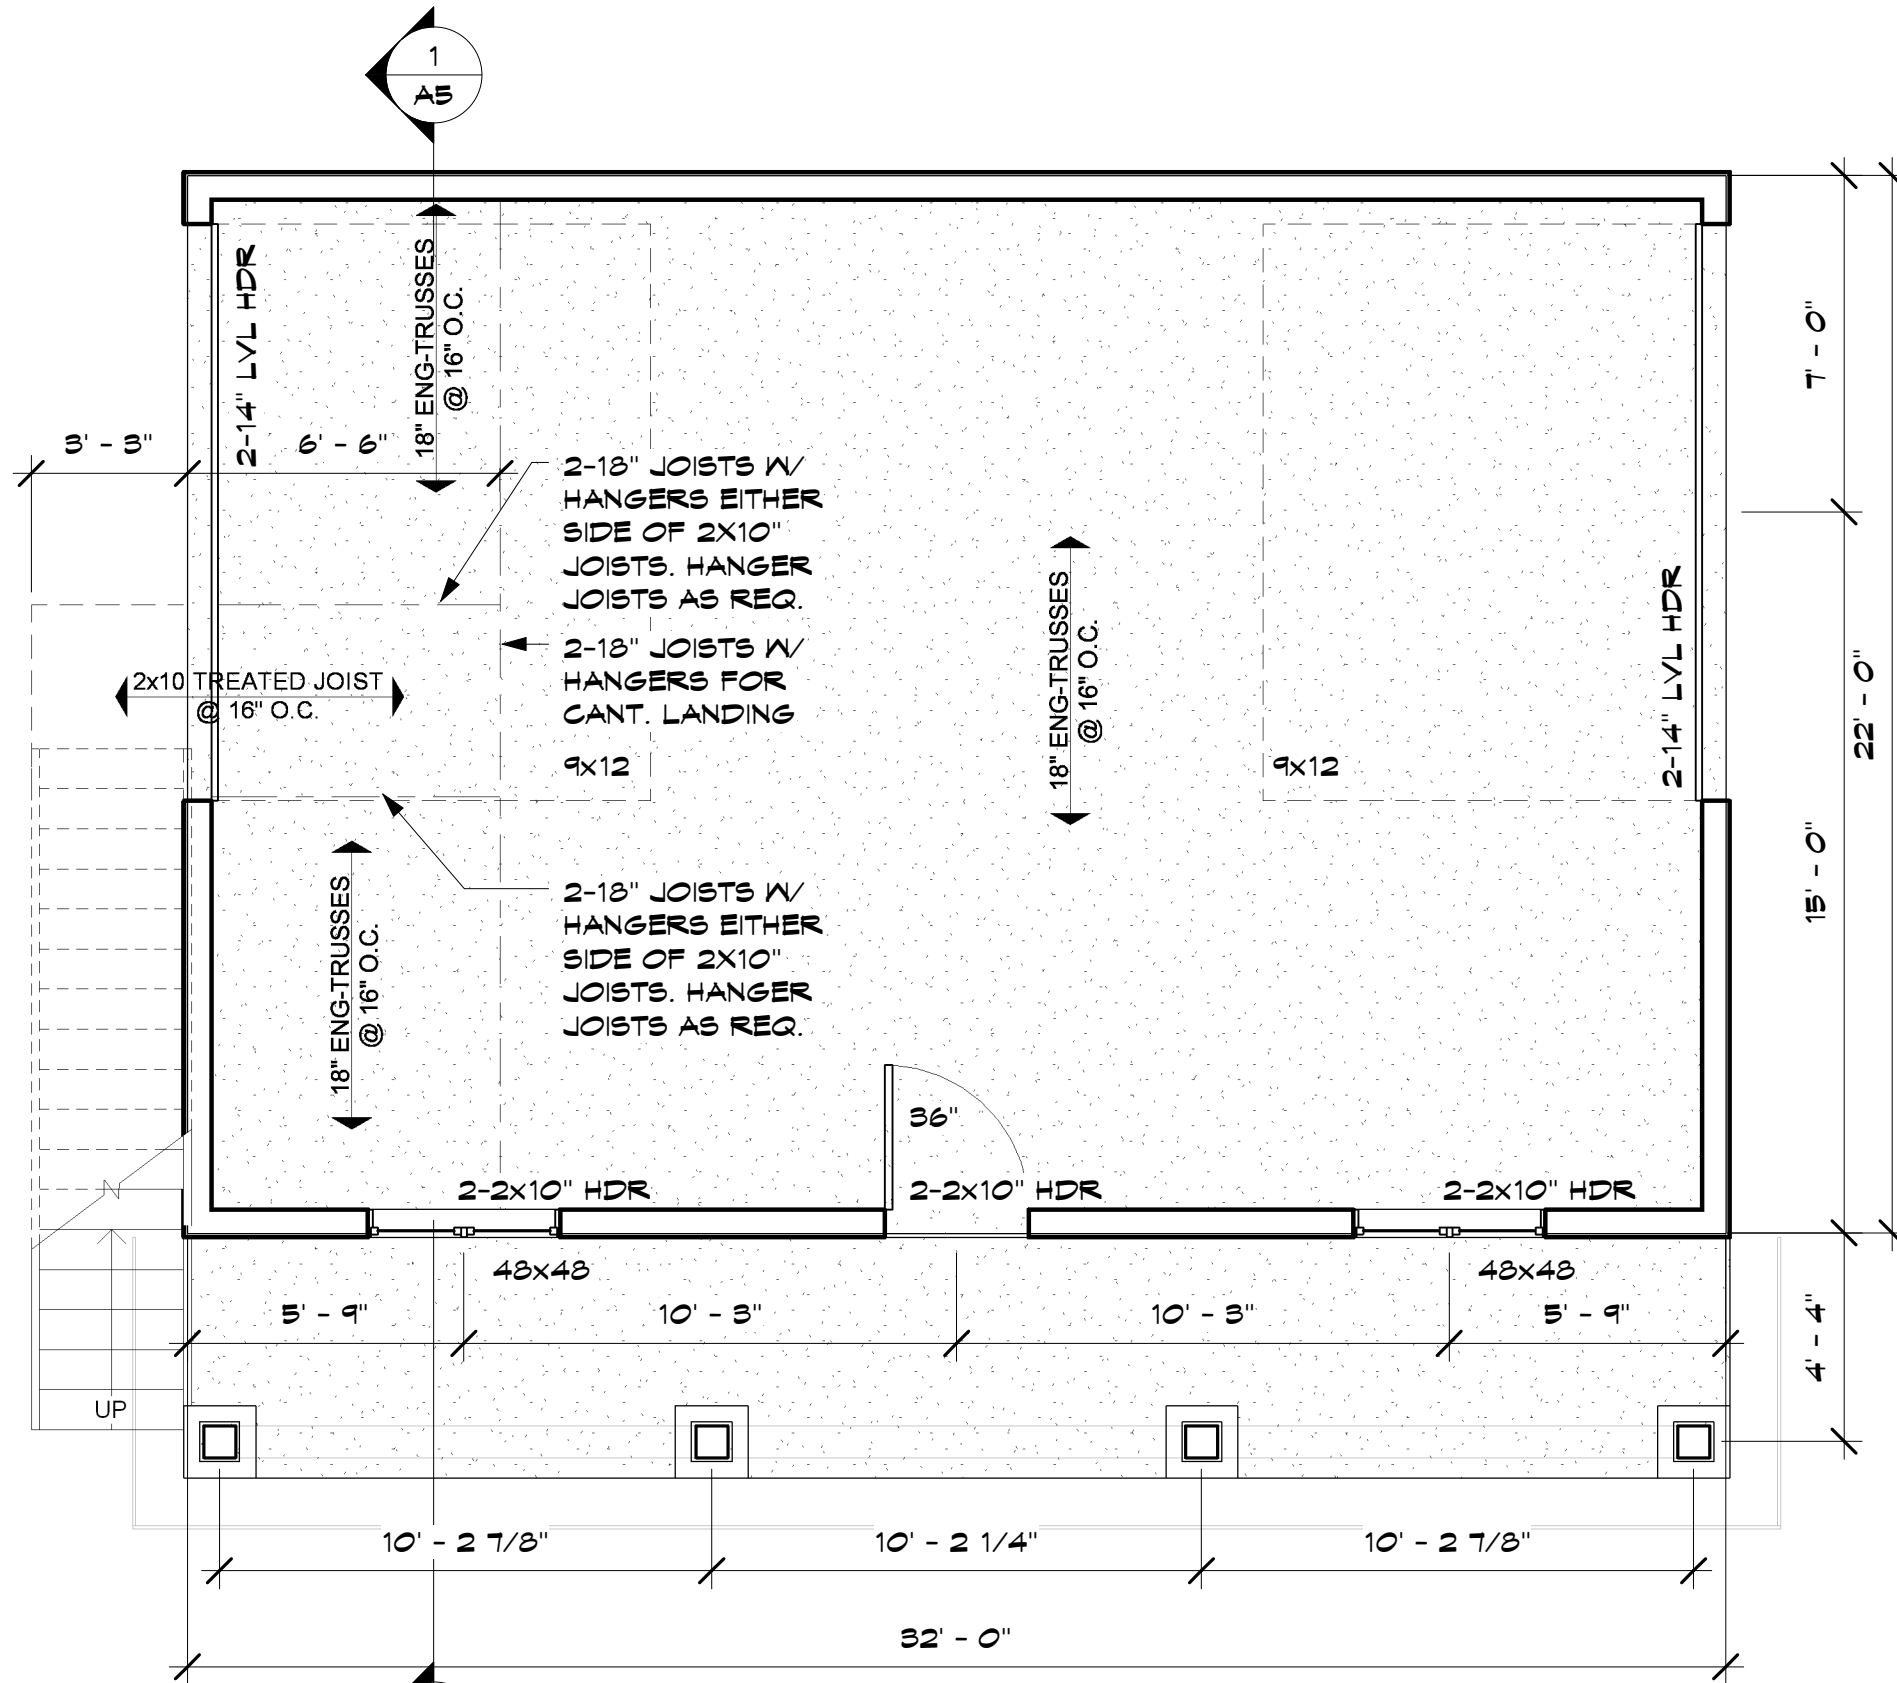

DATE: 10-16-06

REVISIONS:

ISSUED FOR REVIEW  
10-23-06

REVISED 10-24-06

TODD KNUTSON DESIGN  
530 NORTH 3RD ST.  
SUITE 530  
MINNEAPOLIS, MN. 55401  
PHONE: 612-332-8000  
X25  
FAX: 612-332-7504  
CELL: 612-251-1041

SLAYEC GARAGE

4520 SANDY BEACH CR.  
INDEPENDENCE, MN.

JOB NO: 4520

SHEET NO:

A1

PLAN1

DATE: 10-16-06

REVISIONS:

ISSUED FOR REVIEW  
10-23-06

REVISED 10-24-06

TODD KNUTSON DESIGN  
530 NORTH 3RD ST.  
SUITE 530  
MINNEAPOLIS, MN. 55401  
PHONE: 612-332-8000  
X25  
FAX: 612-332-7504  
CELL: 612-251-1041

**SLAYEC GARAGE**


4520 SANDY BEACH CR.  
INDEPENDENCE, MN.

JOB NO: 4520

SHEET NO:

**A2**

PLAN2

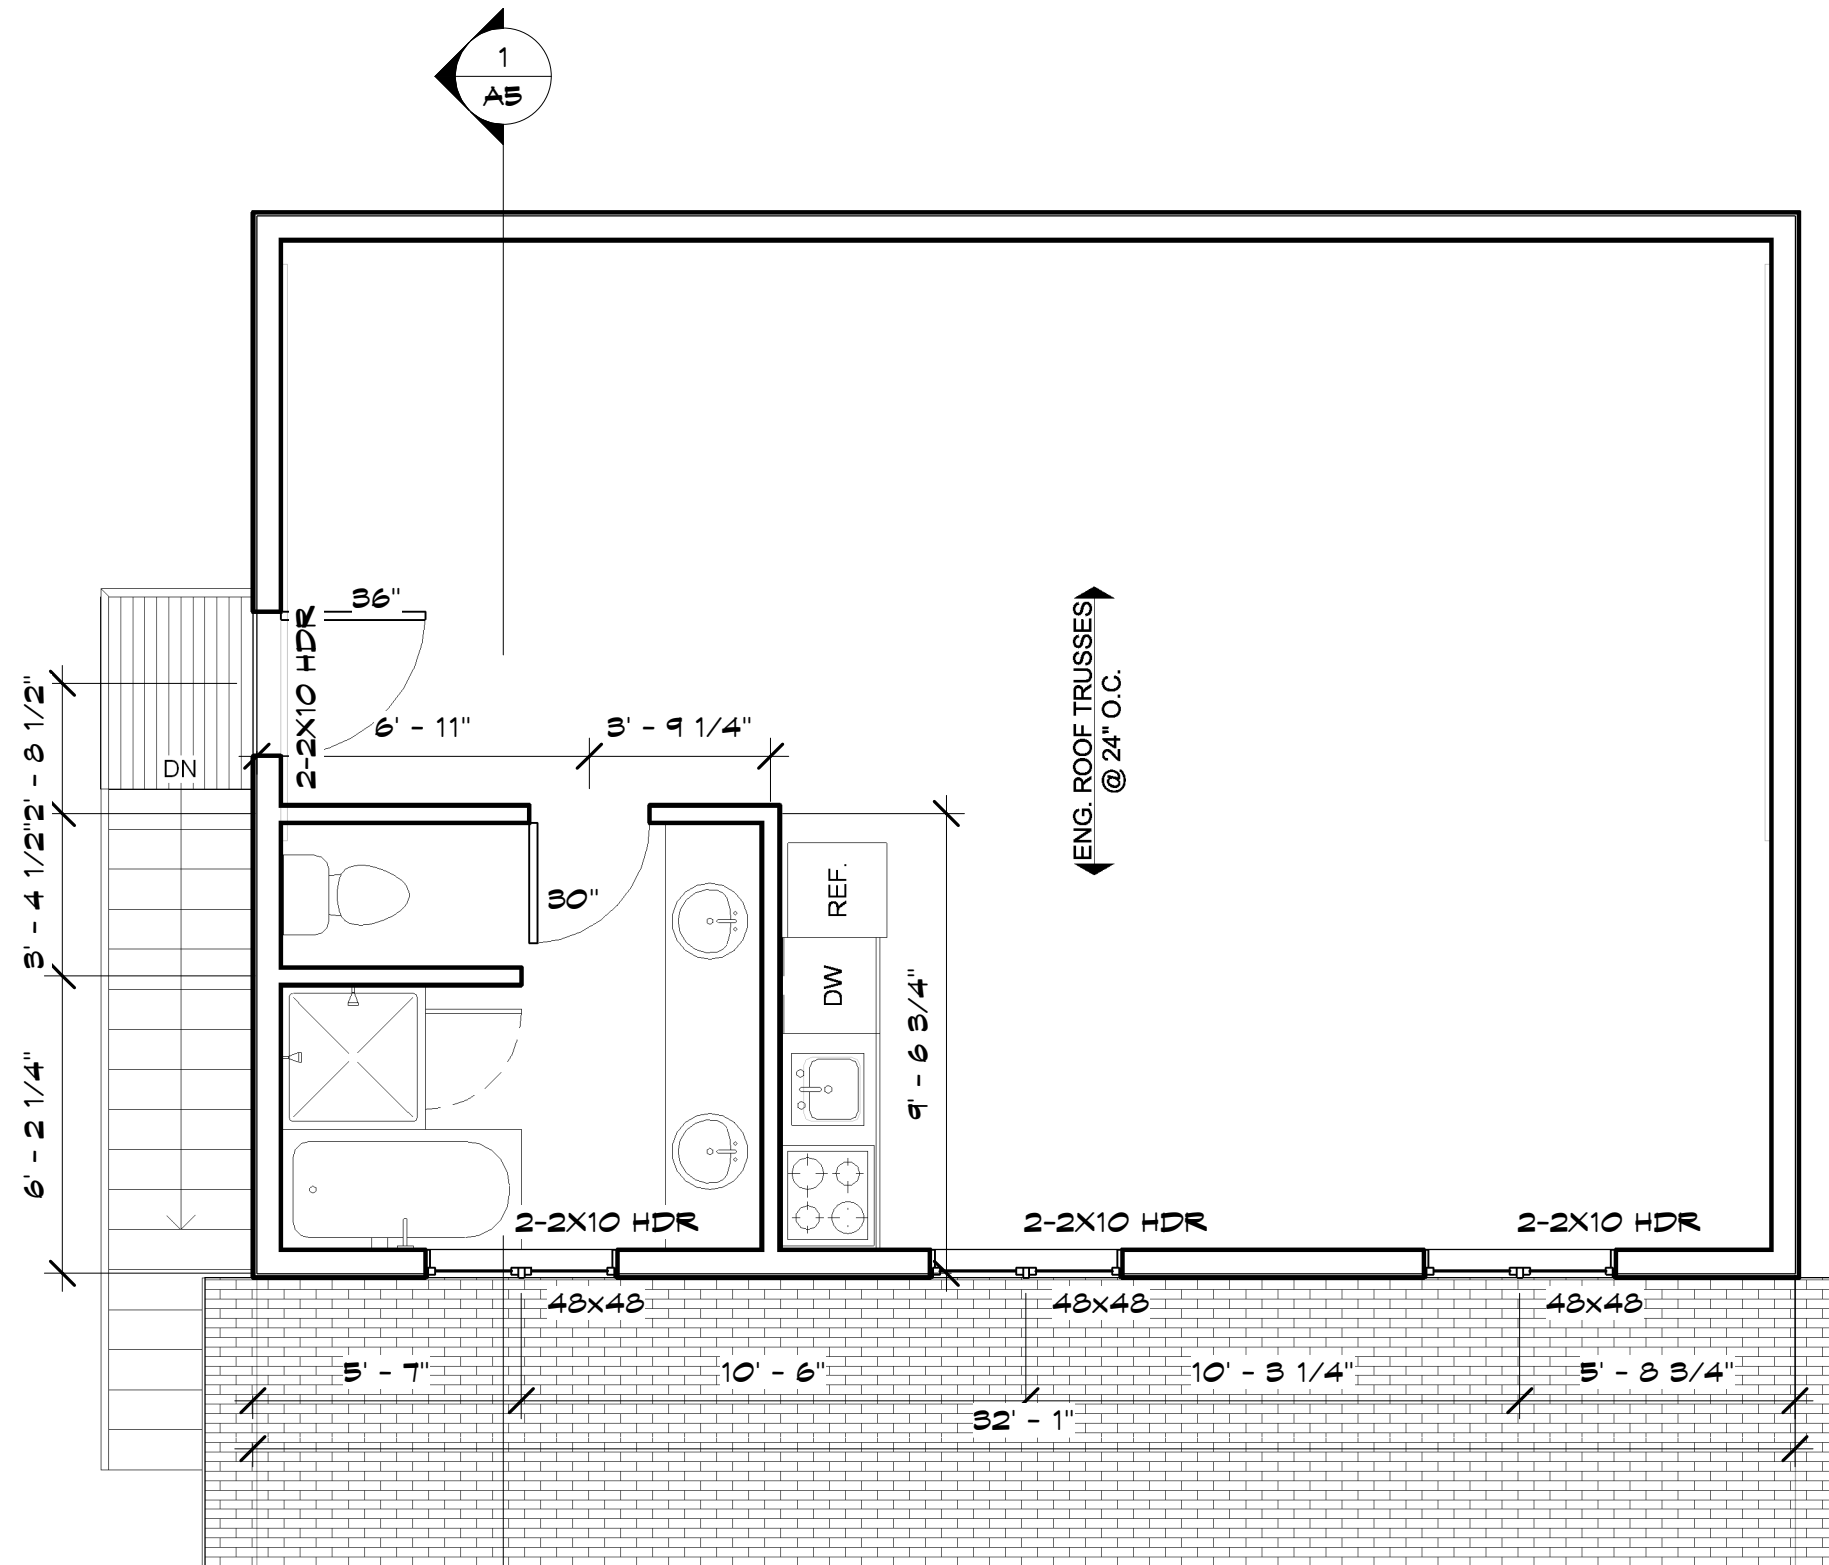

1 UPPER FLOOR  
A2 1/4" = 1'-0"

11/19/2008 3:14:46 PM

DATE: 10-16-06

REVISIONS:

ISSUED FOR REVIEW  
10-23-06

REVISED 10-24-06

TODD KNUTSON DESIGN  
530 NORTH 3RD ST.  
SUITE 530  
MINNEAPOLIS, MN. 55401  
PHONE: 612-332-8000  
X25  
FAX: 612-332-7504  
CELL: 612-251-1041

**SLAYEC GARAGE**

4520 SANDY BEACH CR.  
INDEPENDENCE, MN.

JOB NO: 4520

SHEET NO:

**A3**  
ELEV



1 FRONT ELEVATION  
AS 1/4" = 1'-0"






2 LEFT  
A4 1/8" = 1'-0"



1 RIGHT  
A4 1/8" = 1'-0"

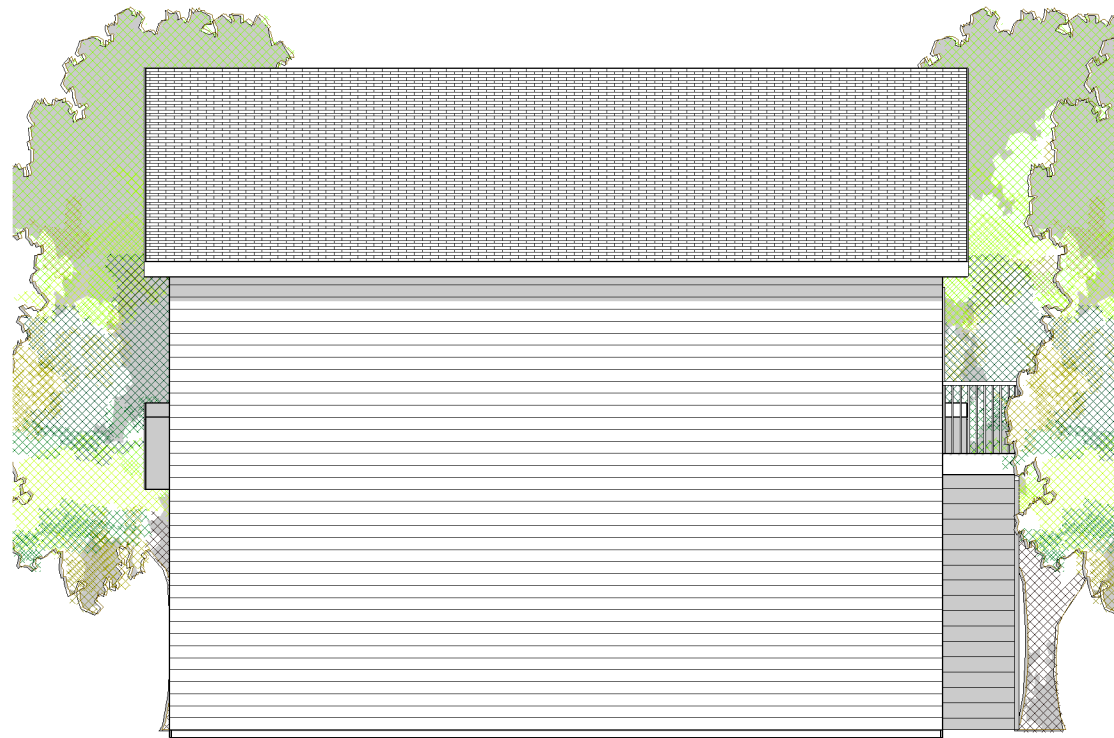

3 REAR  
A4 1/8" = 1'-0"

DATE: 10-16-06

REVISIONS:

ISSUED FOR REVIEW  
10-23-06

REVISED 10-24-06

TODD KNUTSON DESIGN  
530 NORTH 3RD ST.  
SUITE 530  
MINNEAPOLIS, MN. 55401  
PHONE: 612-332-8000  
X25  
FAX: 612-332-7504  
CELL: 612-251-1041

**SLAYEC GARAGE**

4520 SANDY BEACH CR.  
INDEPENDENCE, MN.

JOB NO: 4520

SHEET NO:

**A4**  
ELEV

DATE: 10-16-06

REVISIONS:

ISSUED FOR REVIEW  
10-23-06

REVISED 10-24-06

TODD KNUTSON DESIGN  
530 NORTH 3RD ST.  
SUITE 530  
MINNEAPOLIS, MN. 55401  
PHONE: 612-332-8000  
X25  
FAX: 612-332-7504  
CELL: 612-251-1041


**SLAYEC GARAGE**

4520 SANDY BEACH CR.  
INDEPENDENCE, MN.

JOB NO: 4520

SHEET NO:

**A5**  
SECTION

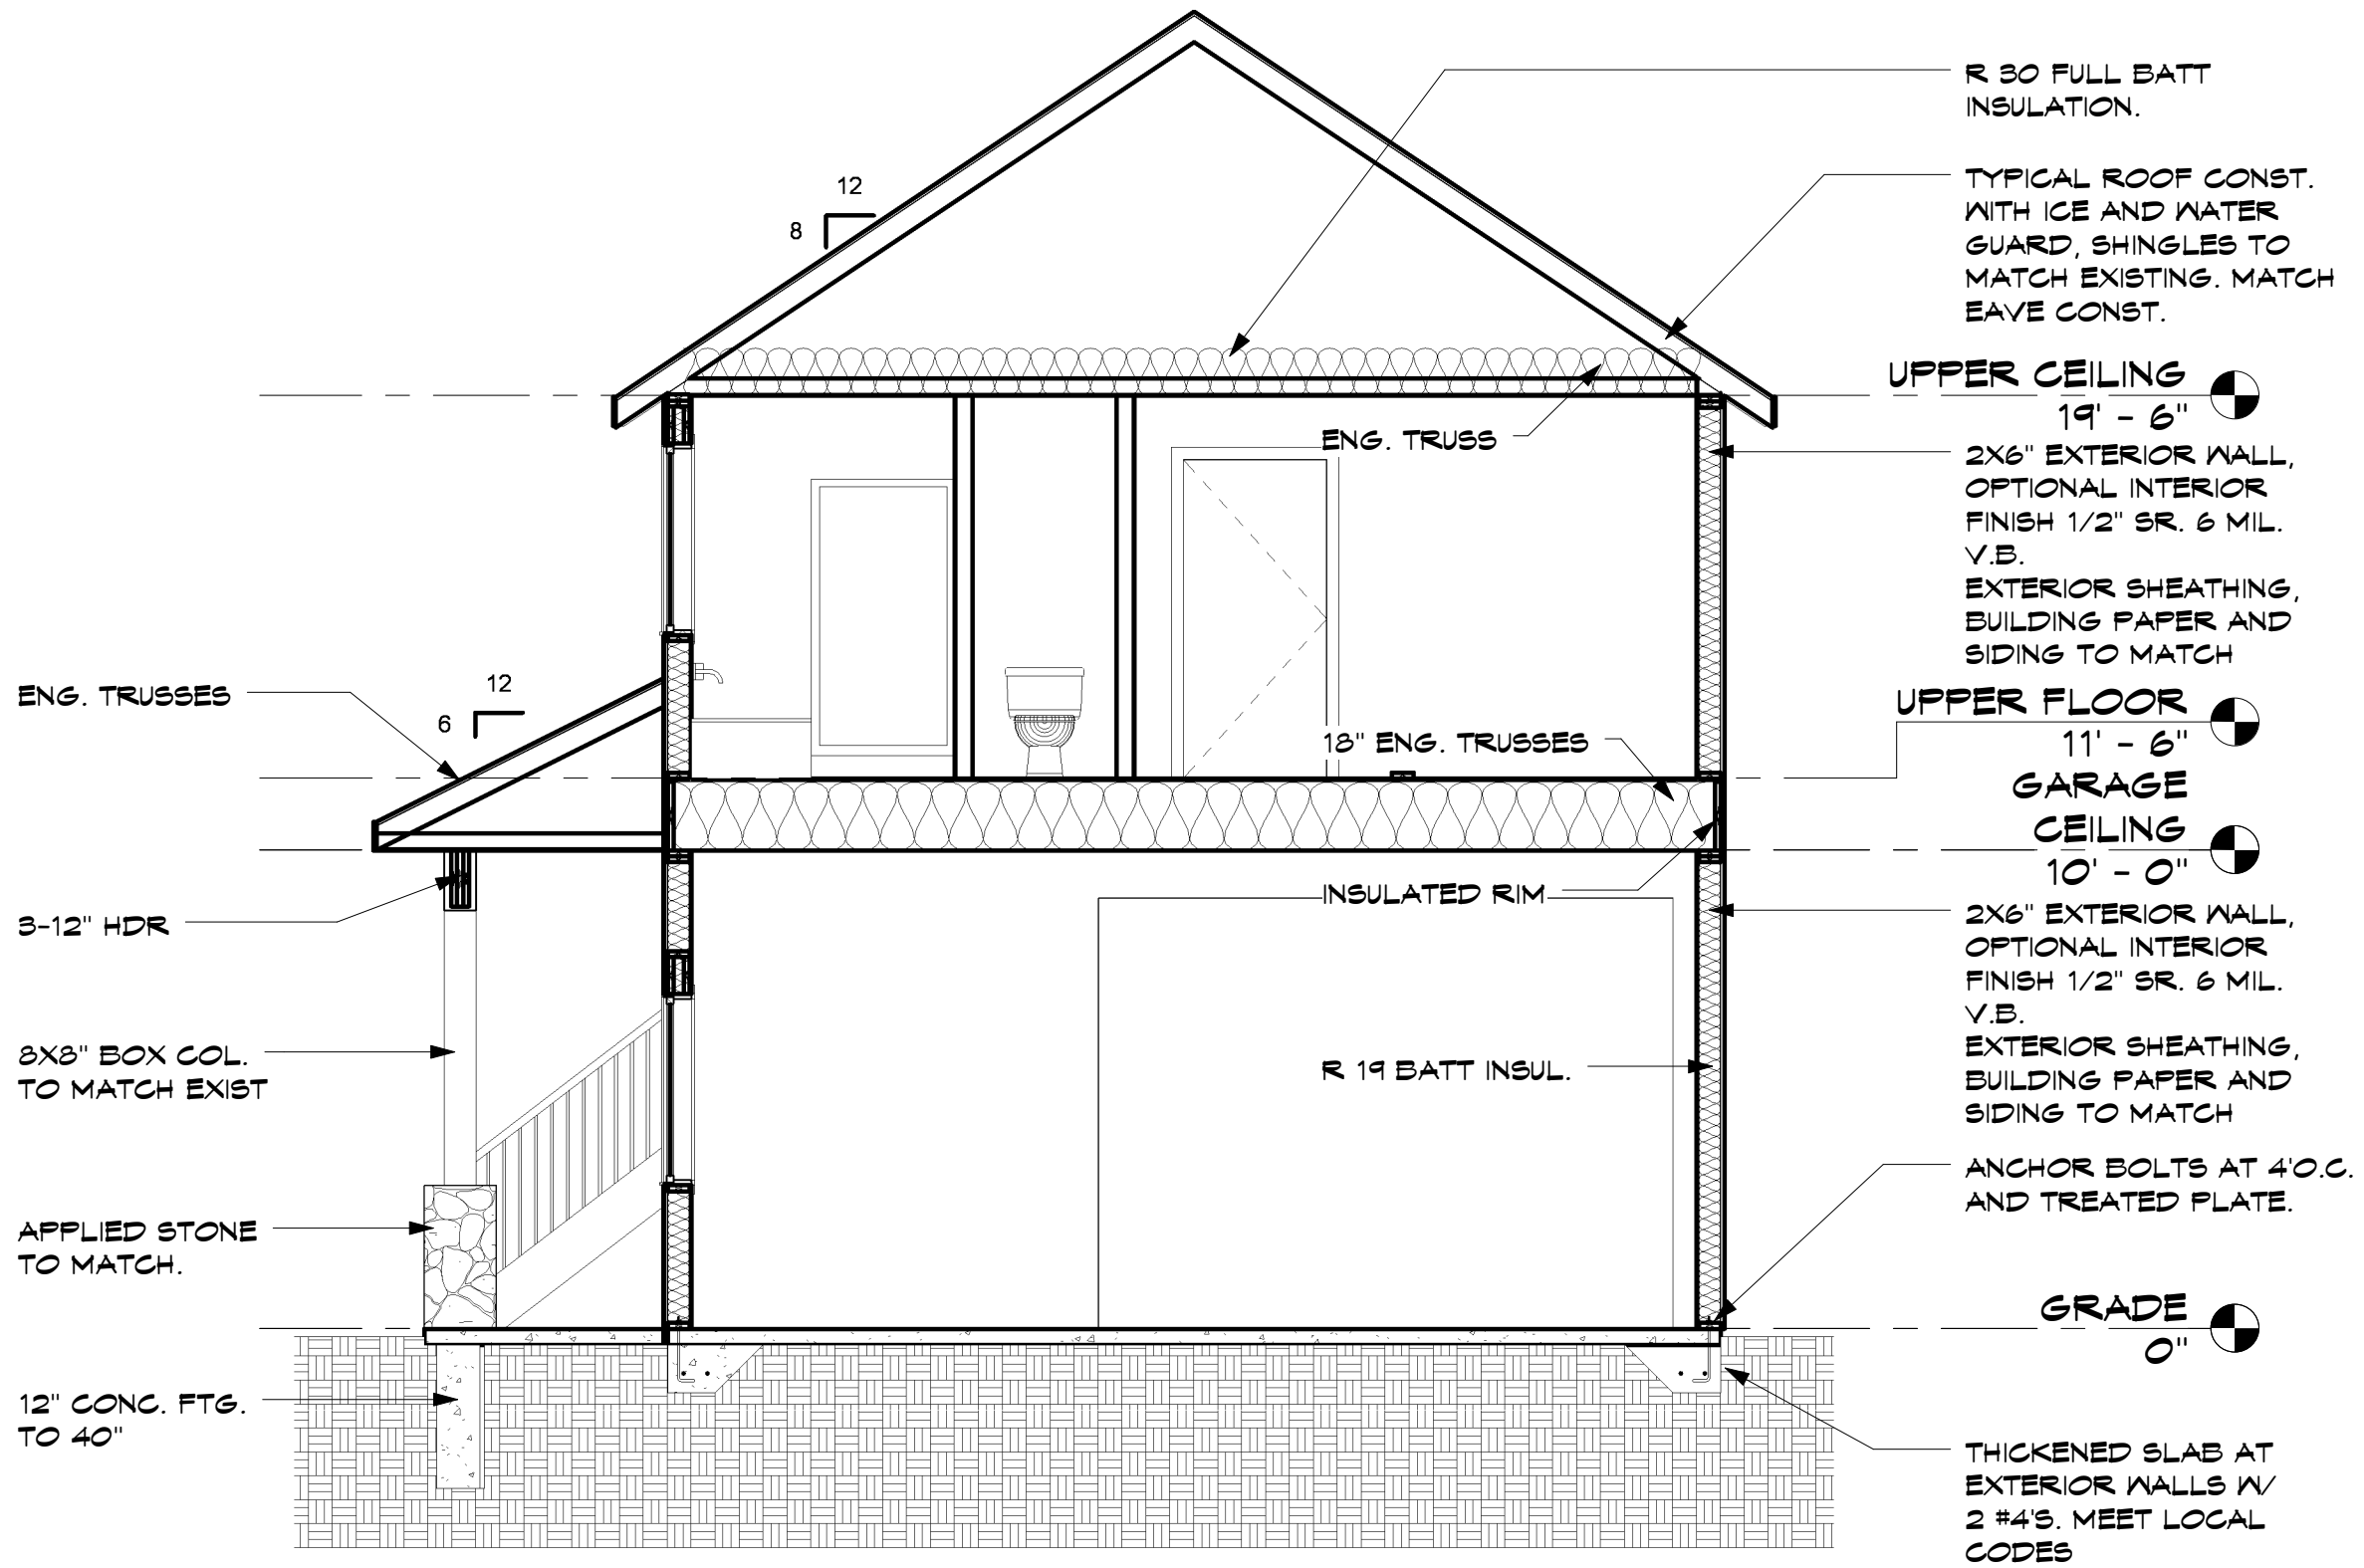

1 Section 1  
A5 1/4" = 1'-0"