



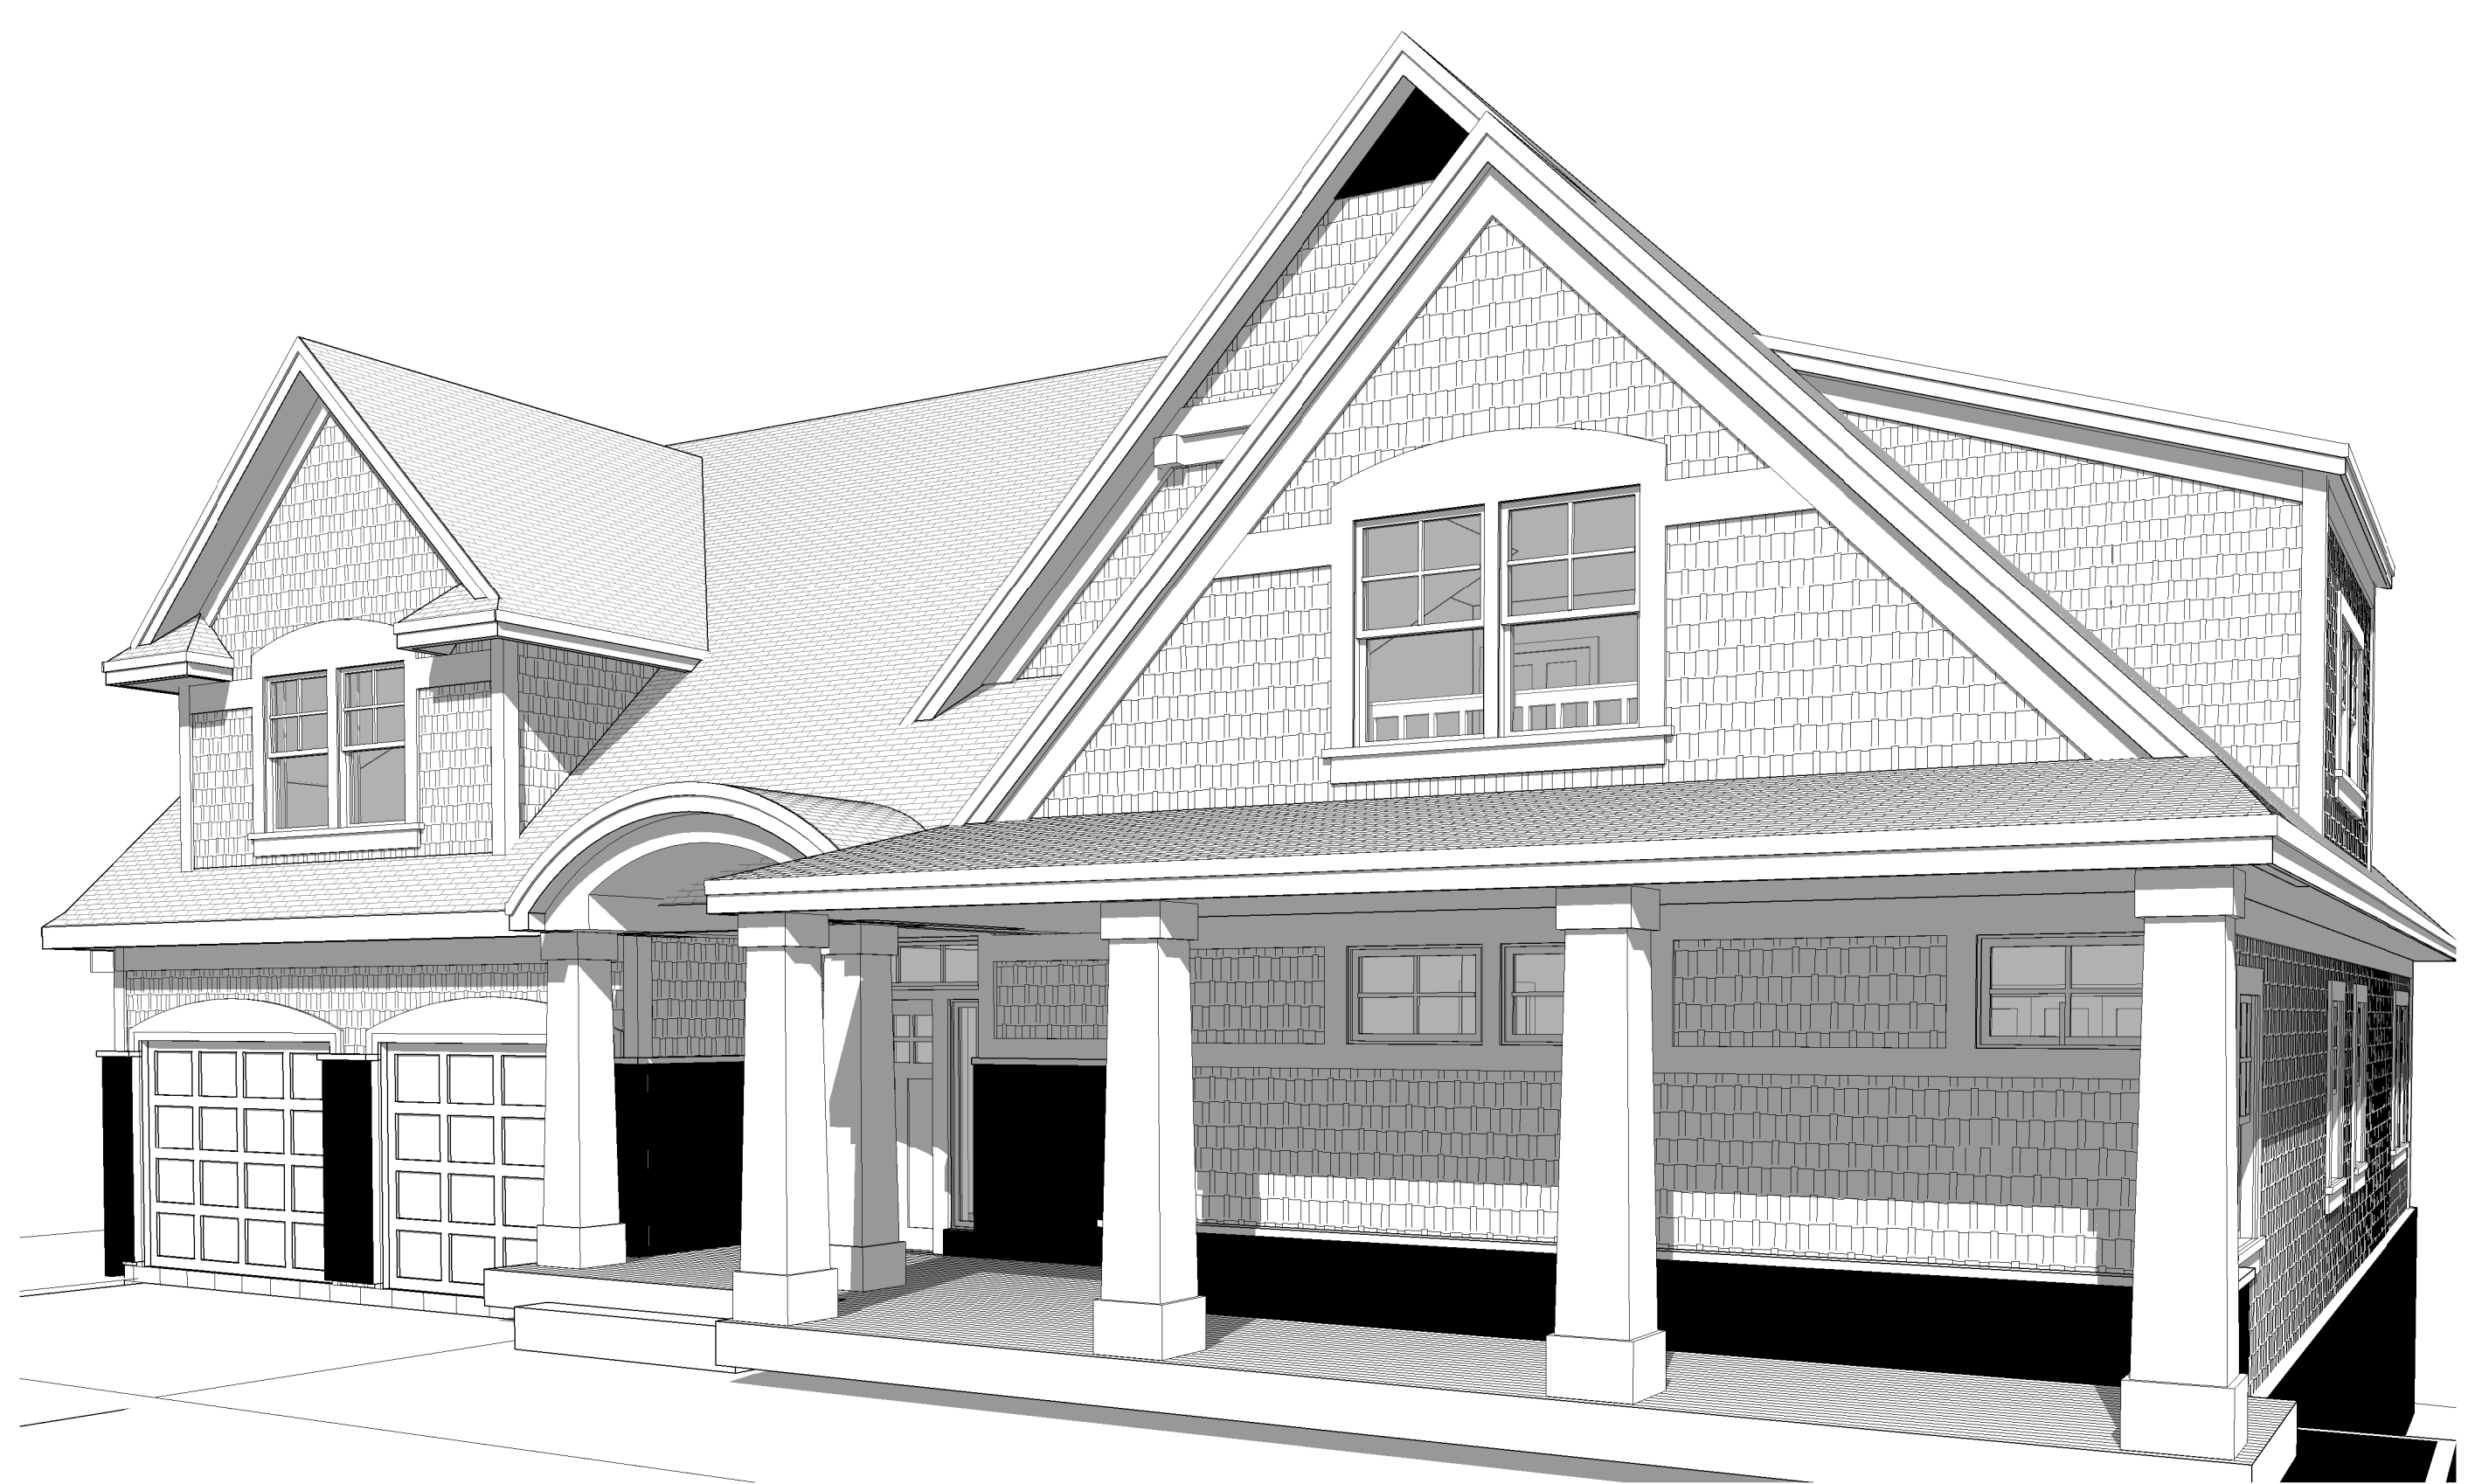


1 PERSPECTIVE



2 PERSPECTIVE 2

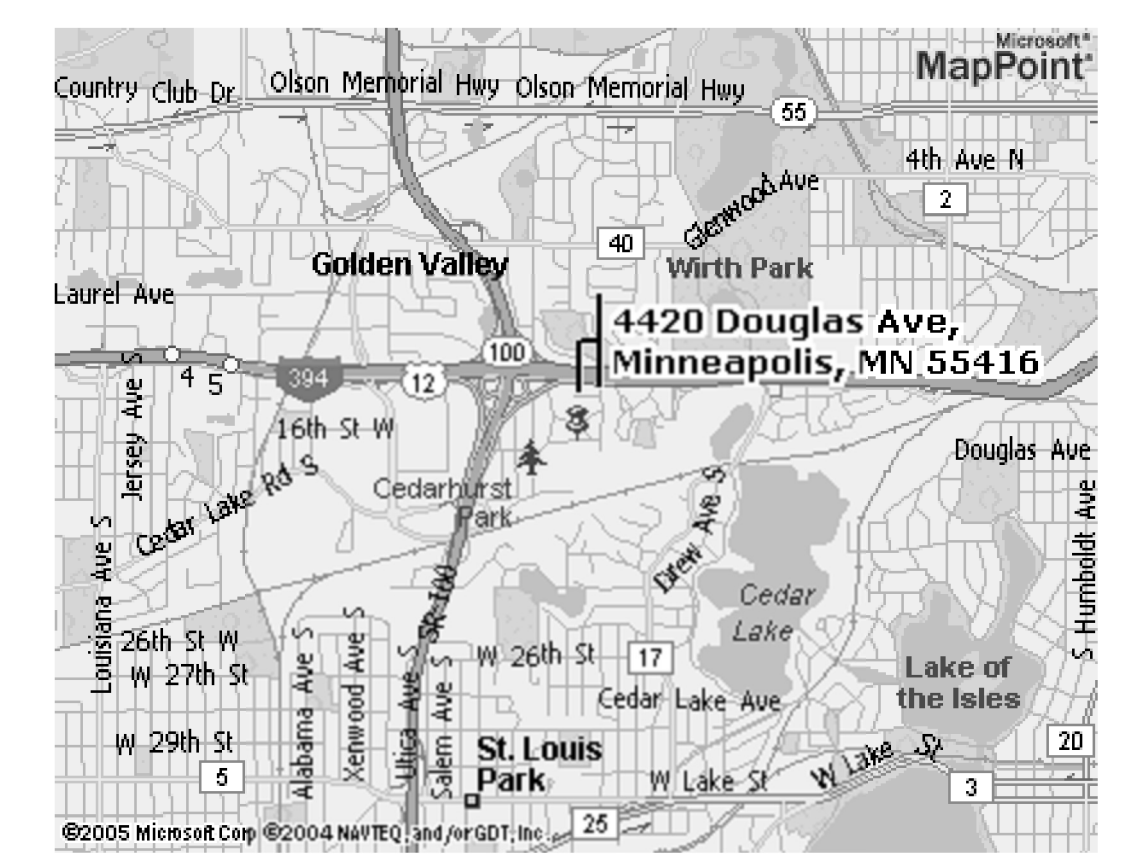


DRAWING LIST		
Sheet Number	Sheet Name	Sheet Issue Date
A0	TITLE	01/04/05
A1	LOWER LEVEL	01/04/05
A2	MAIN LEVEL	01/04/05
A3	UPPER FLOOR	01/25/05
A4	ELEVATIONS	01/04/05
A5	ELEVATIONS	01/04/05
A6	BUILDING SECTIONS	03/11/05
A7	BUILDING SECTION	03/11/05
A8	INTERIOR ELEVATIONS	03/11/05
A9	INTERIOR ELEVATIONS	03/11/05
A10	INTERIOR ELEVATIONS	03/11/05

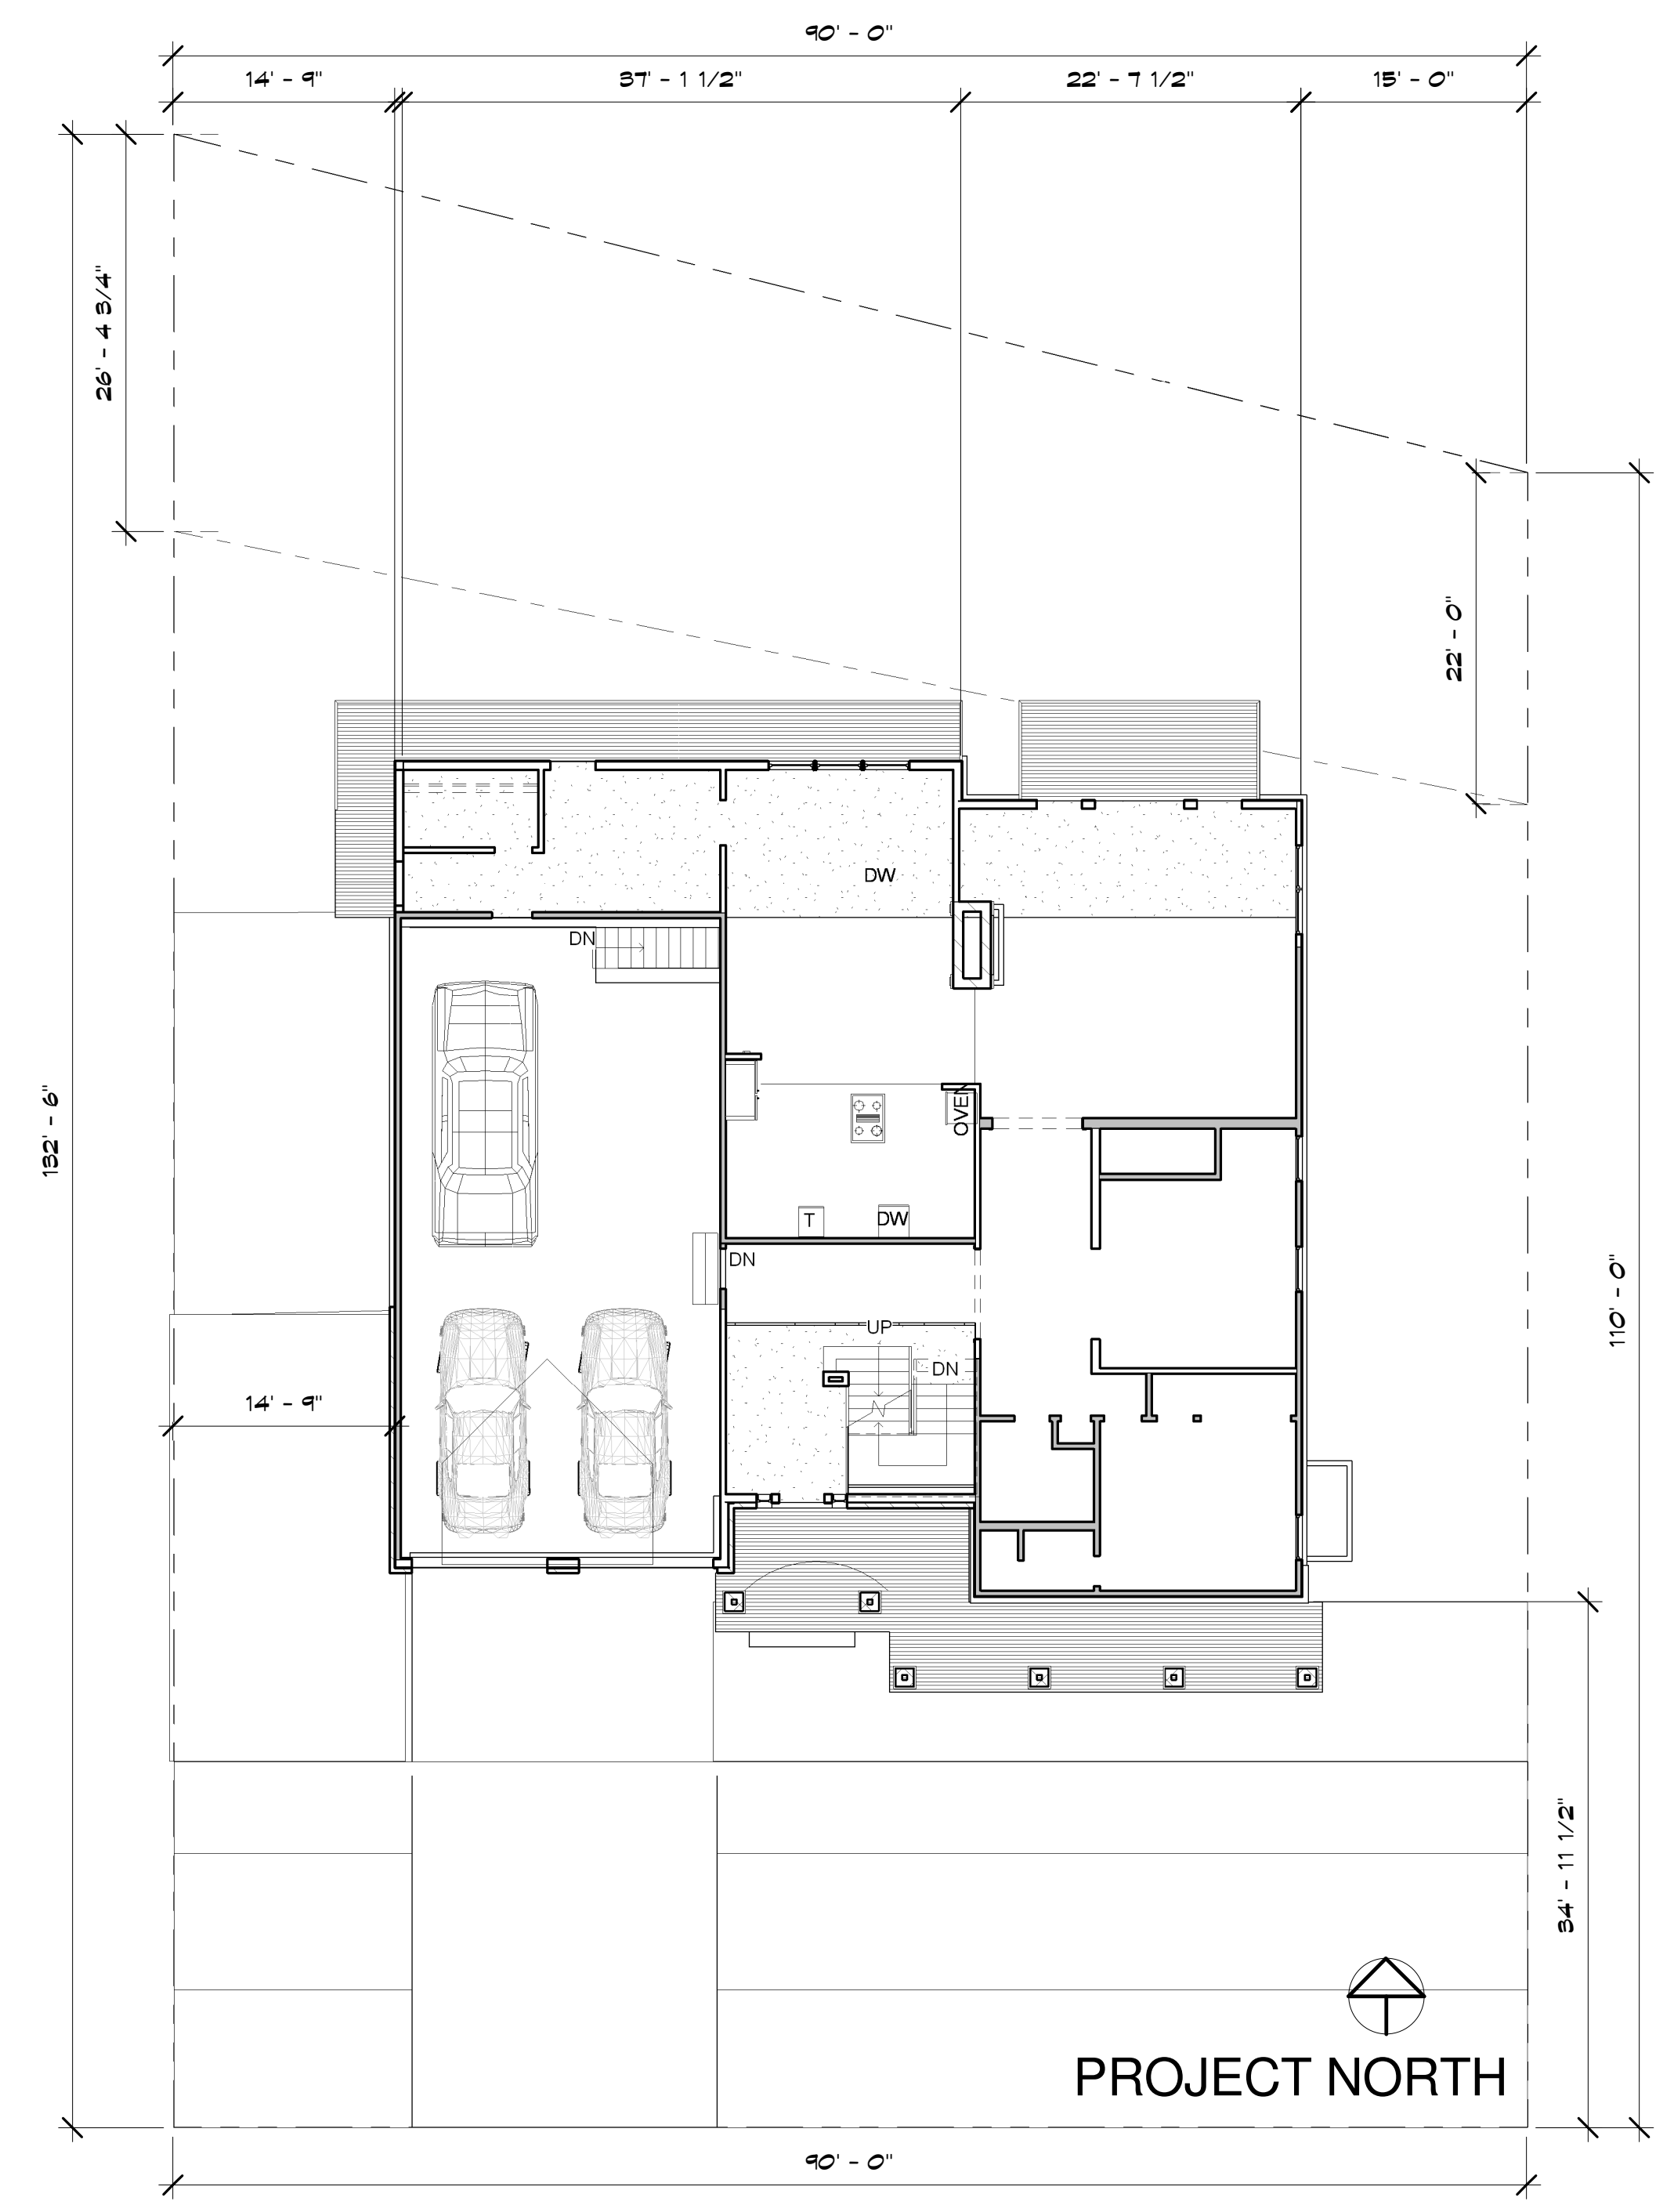

3 SITE PLAN
1" = 10'-0"

DATE: 1-3-05
 REVISIONS:
 ISSUED FOR REVIEW
 3-11-05
 ISSUED FOR REVIEW
 4-12-05

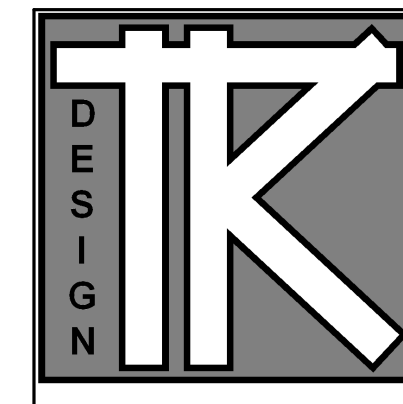

TODD KNUTSON DESIGN
 590 NORTH 3RD ST
 SUITE 590
 MINNEAPOLIS, MN 55401
 PHONE: 612-392-8000
 FAX: 612-392-7504
 CELL: 612-291-1041

WHITE REMODELING

JOB NO: 4420

SHEET NO:


A0

TITLE

DATE: 1-3-05

REVISIONS:

- PRINTED 1-14-05
- PRINTED 1-25-05
- PRINTED 1-27-05
- PRINTED 2-9-05
- ISSUED FOR REVIEW
- 3-11-05
- ISSUED FOR REVIEW
- 4-12-05

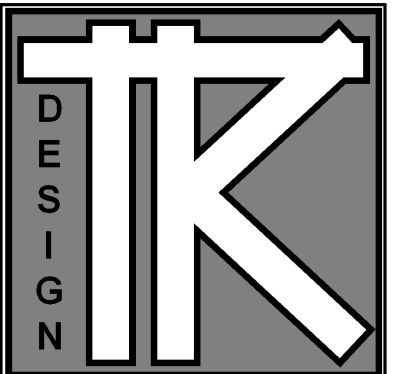

TODD KNUTSON DESIGN
 590 NORTH 3RD ST
 SUITE 930
 MINNEAPOLIS, MN 55401 PHONE
 612-392-8000 FAX
 612-392-7504 CELL: 612-291-1041

WHITE REMODELING


JOB NO: 4420

SHEET NO:

A1

LOWER LEVEL


7/26/2005 12:24:29 AM

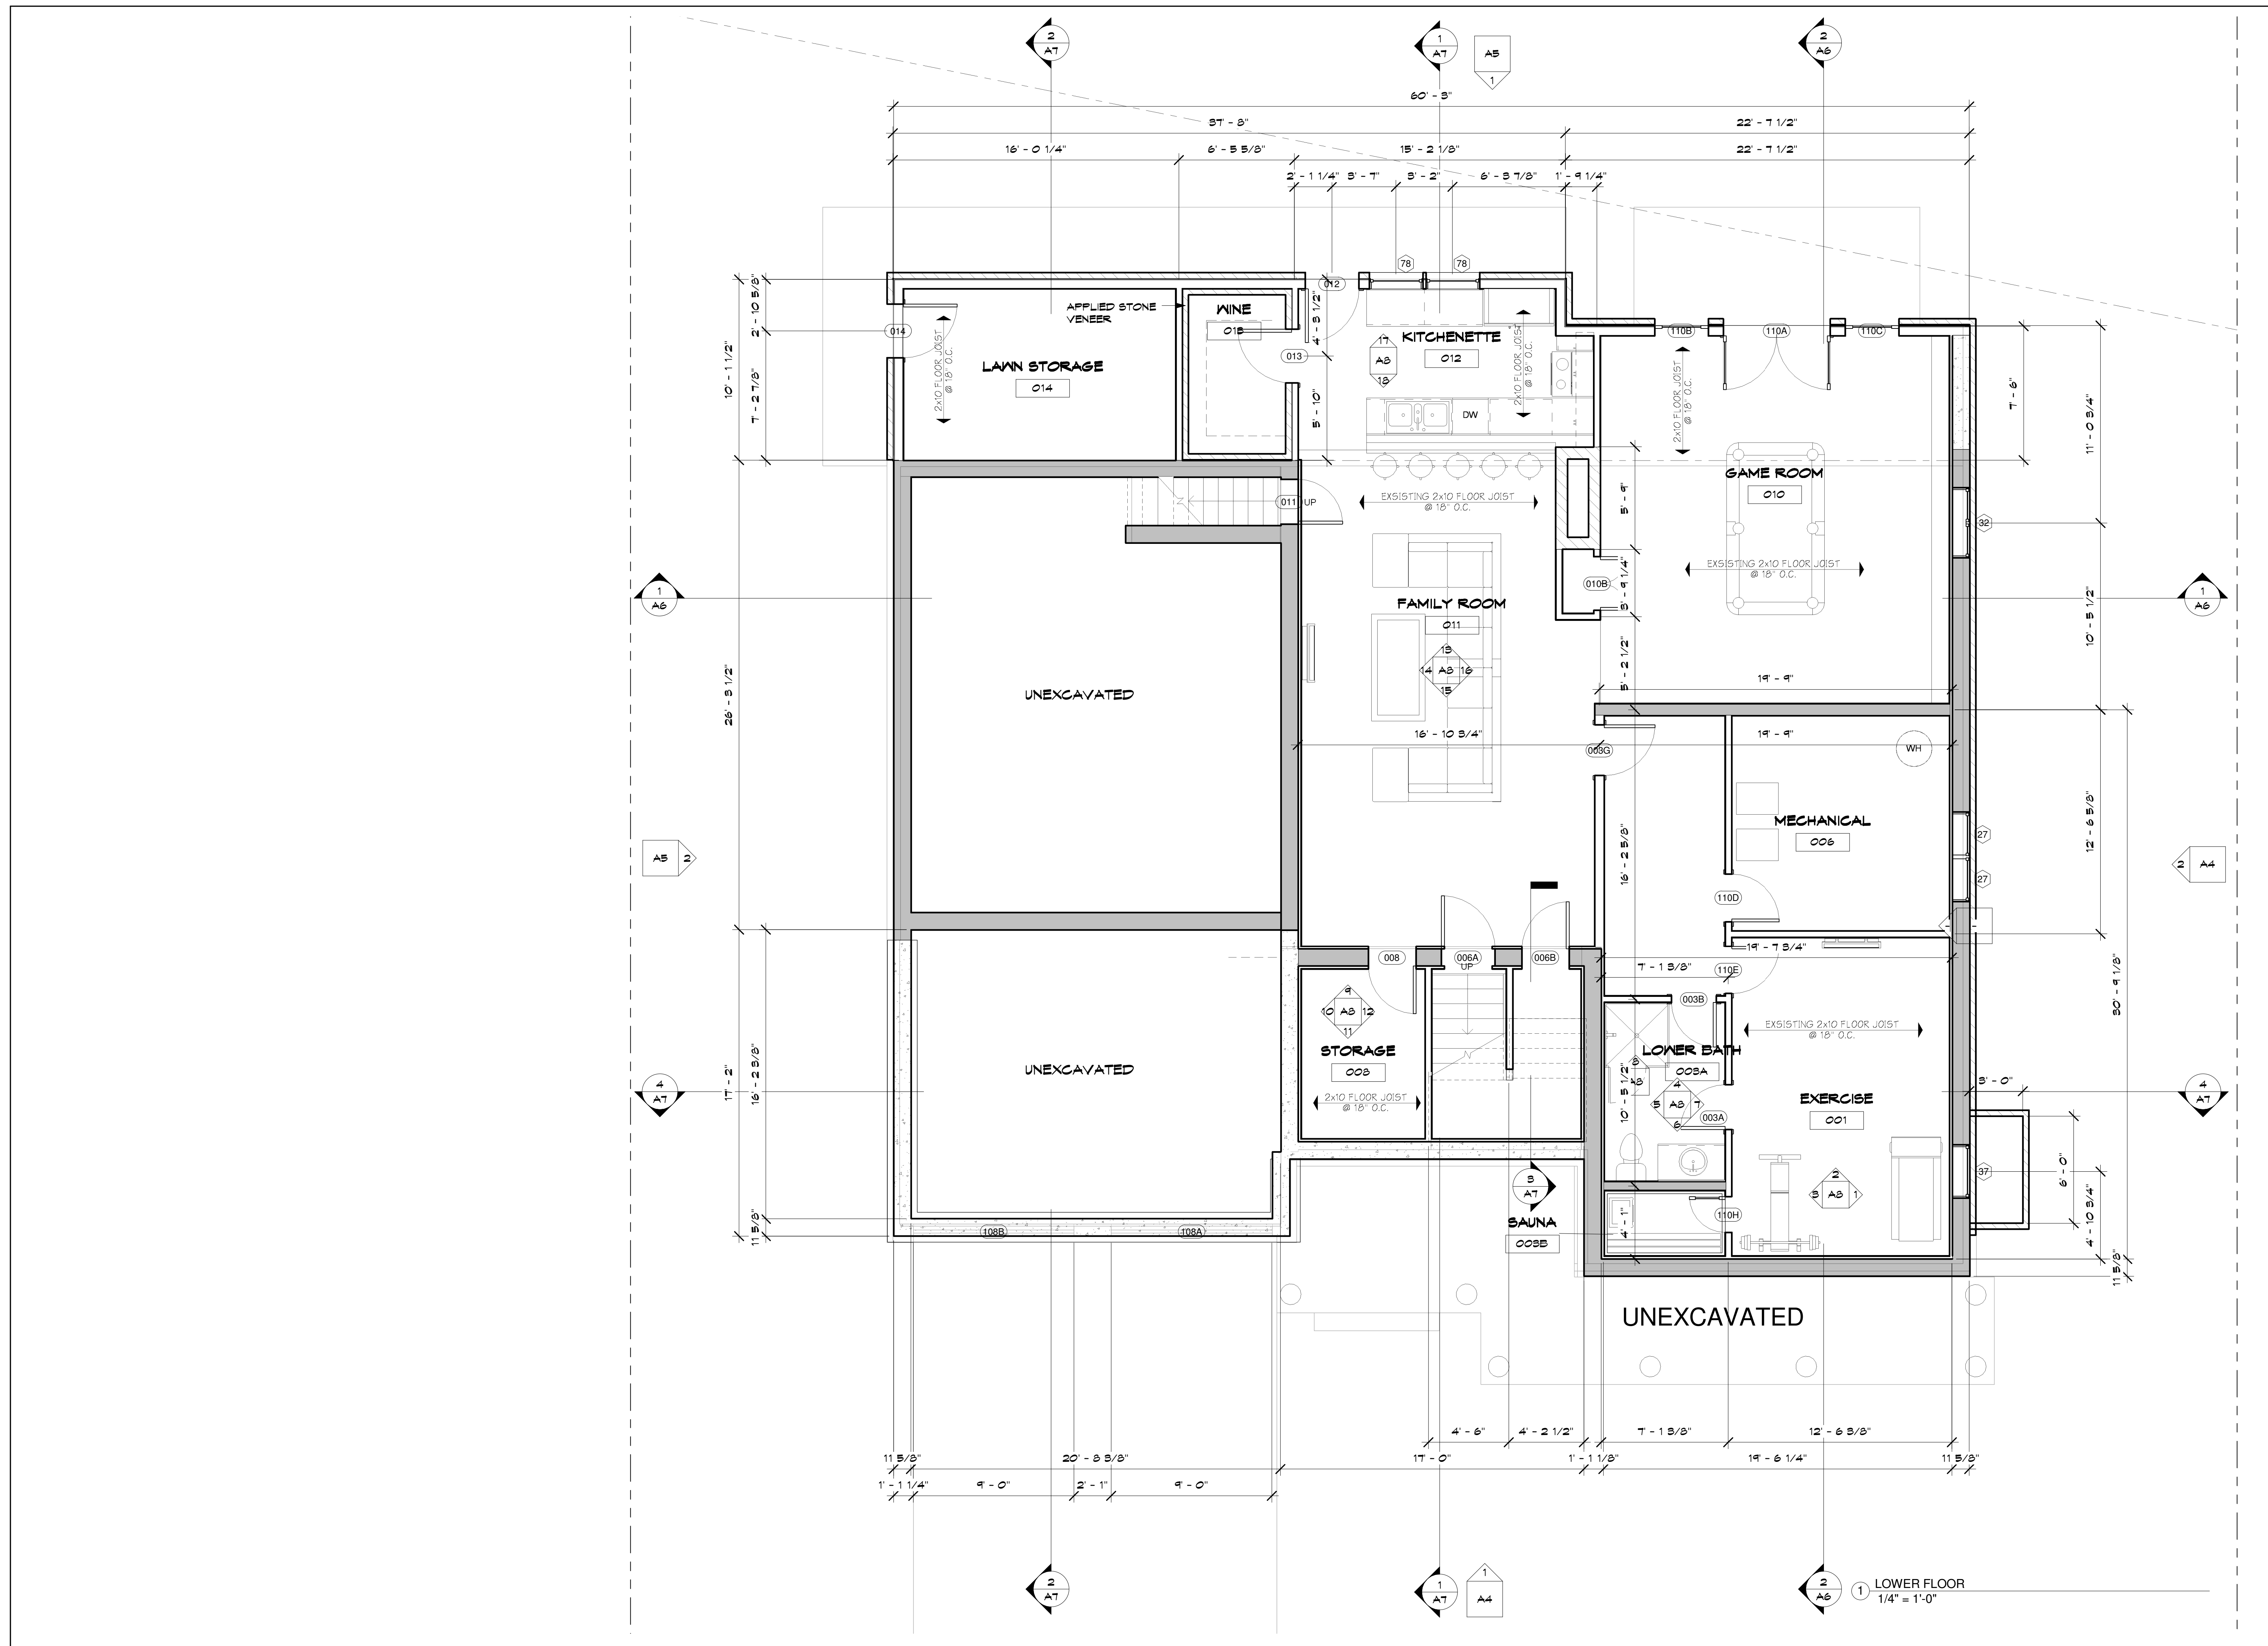

DATE: 1-3-05

REVISIONS:

- PRINTED 1-14-05
- PRINTED 1-25-05
- PRINTED 1-27-05
- PRINTED 2-9-05
- ISSUED FOR REVIEW
- 3-11-05
- ISSUED FOR REVIEW
- 4-12-05

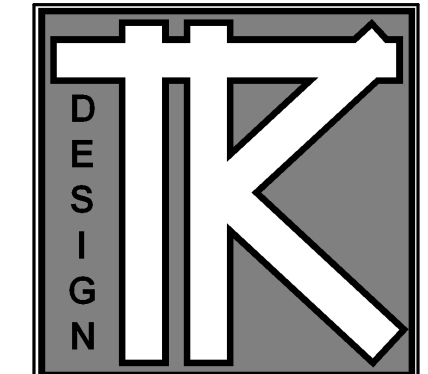

1000 KNUTSON DESIGN
 550 NORTH 3RD ST
 SUITE 930
 MINNEAPOLIS, MN 55401 PHONE
 612-392-8000 FAX
 612-392-7504 CELL
 612-291-1041


WHITE REMODELING

JOB NO: 4420

SHEET NO:

A2

MAIN LEVEL

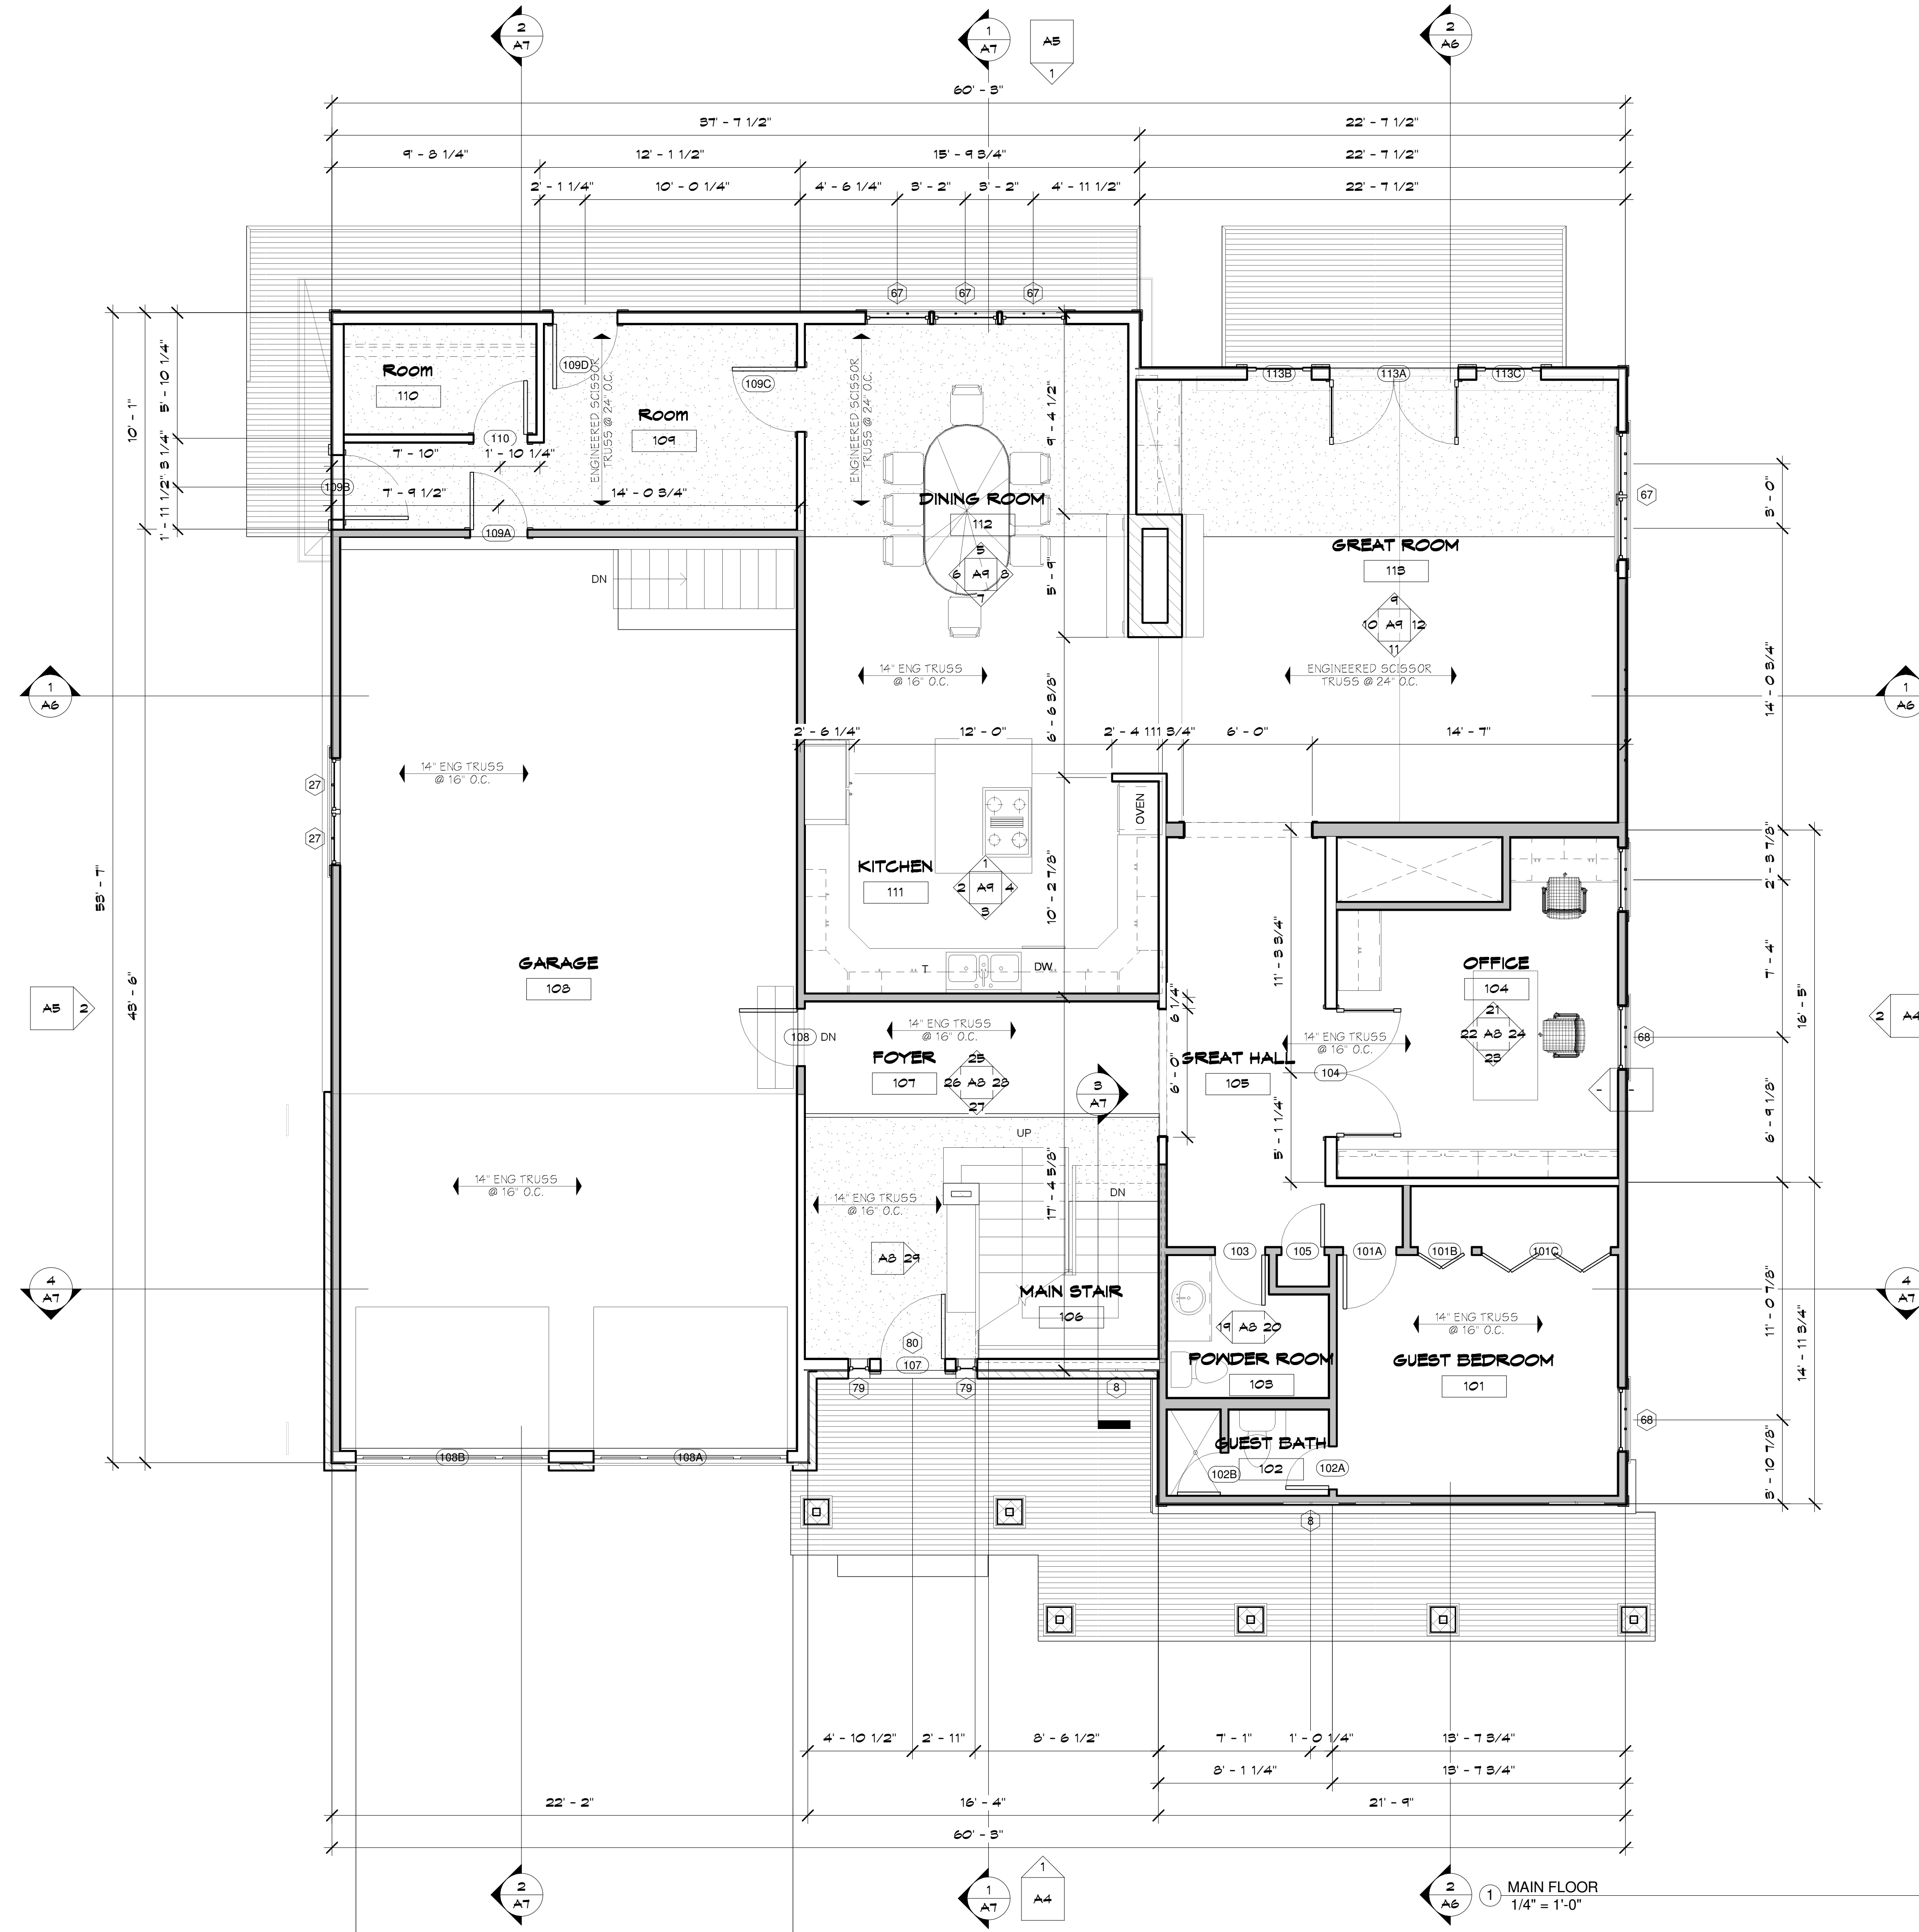


7/29/2005 12:24:42 AM

DATE: 1-3-05

REVISIONS:

PRINTED 1-14-05
PRINTED 1-28-05
PRINTED 1-27-05
PRINTED 2-9-05
ISSUED FOR REVIEW
3-11-05
ISSUED FOR REVIEW
4-12-05

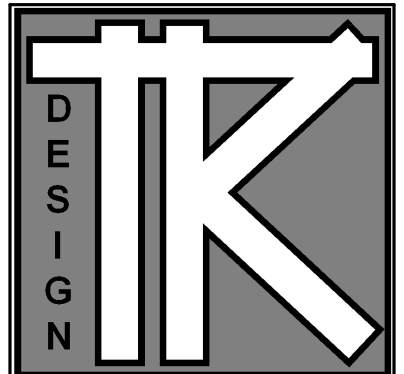

TODD KNUTSON DESIGN
590 NORTH 3RD ST
SUITE 930
MINNEAPOLIS, MN 55401
612-392-8000 X25
FAX: 612-392-7504
CELL: 612-291-1041

WHITE REMODELING

JOB NO: 4420

SHEET NO:


A3

UPPER FLOOR







3 ENTRY

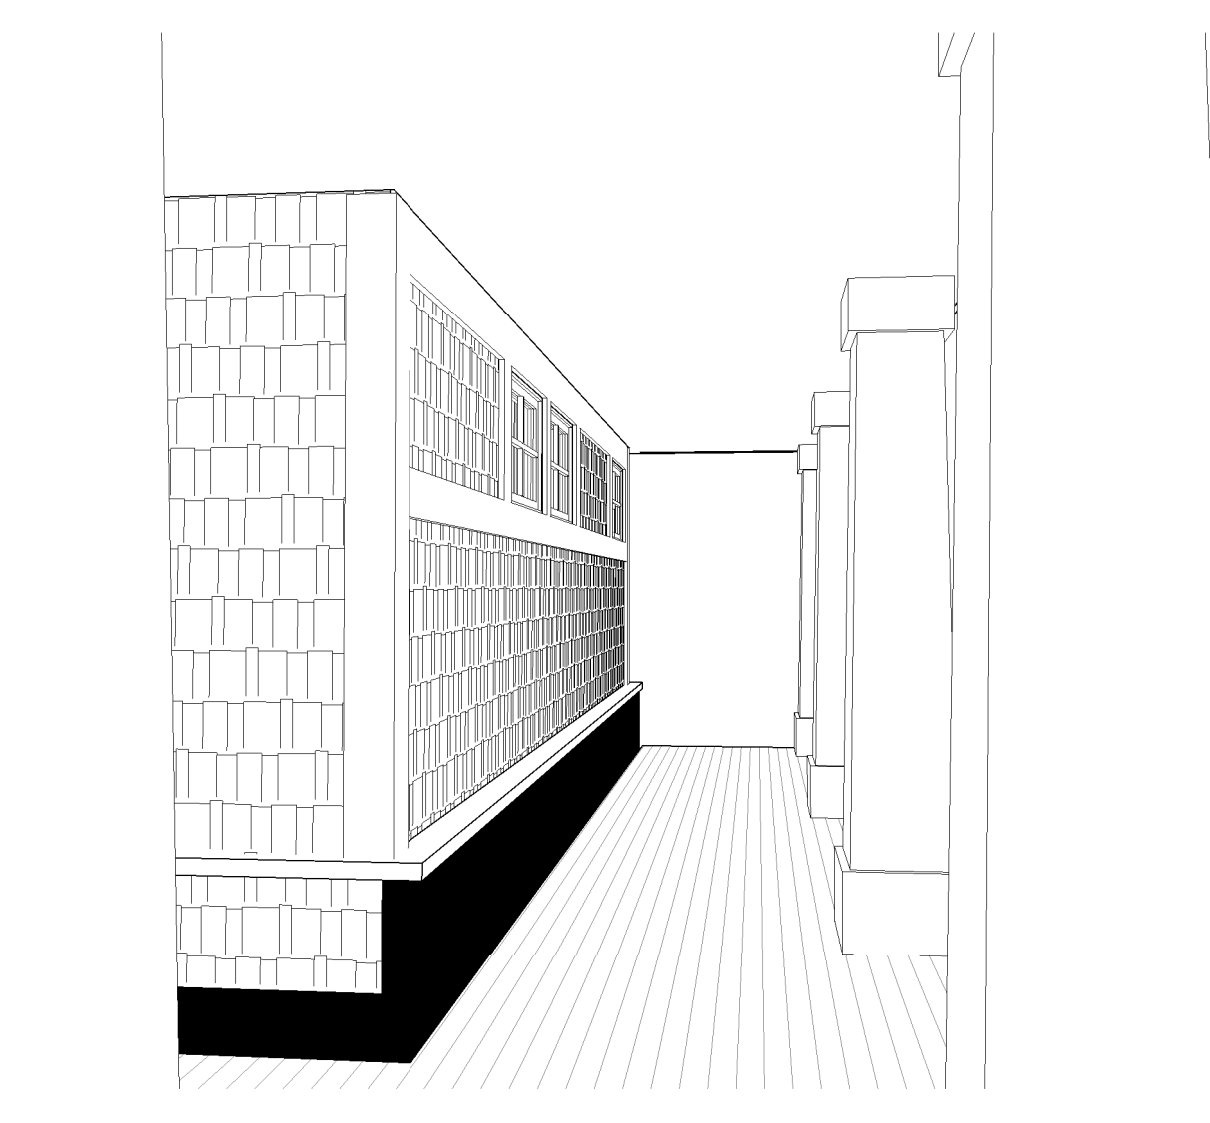

4 PORCH

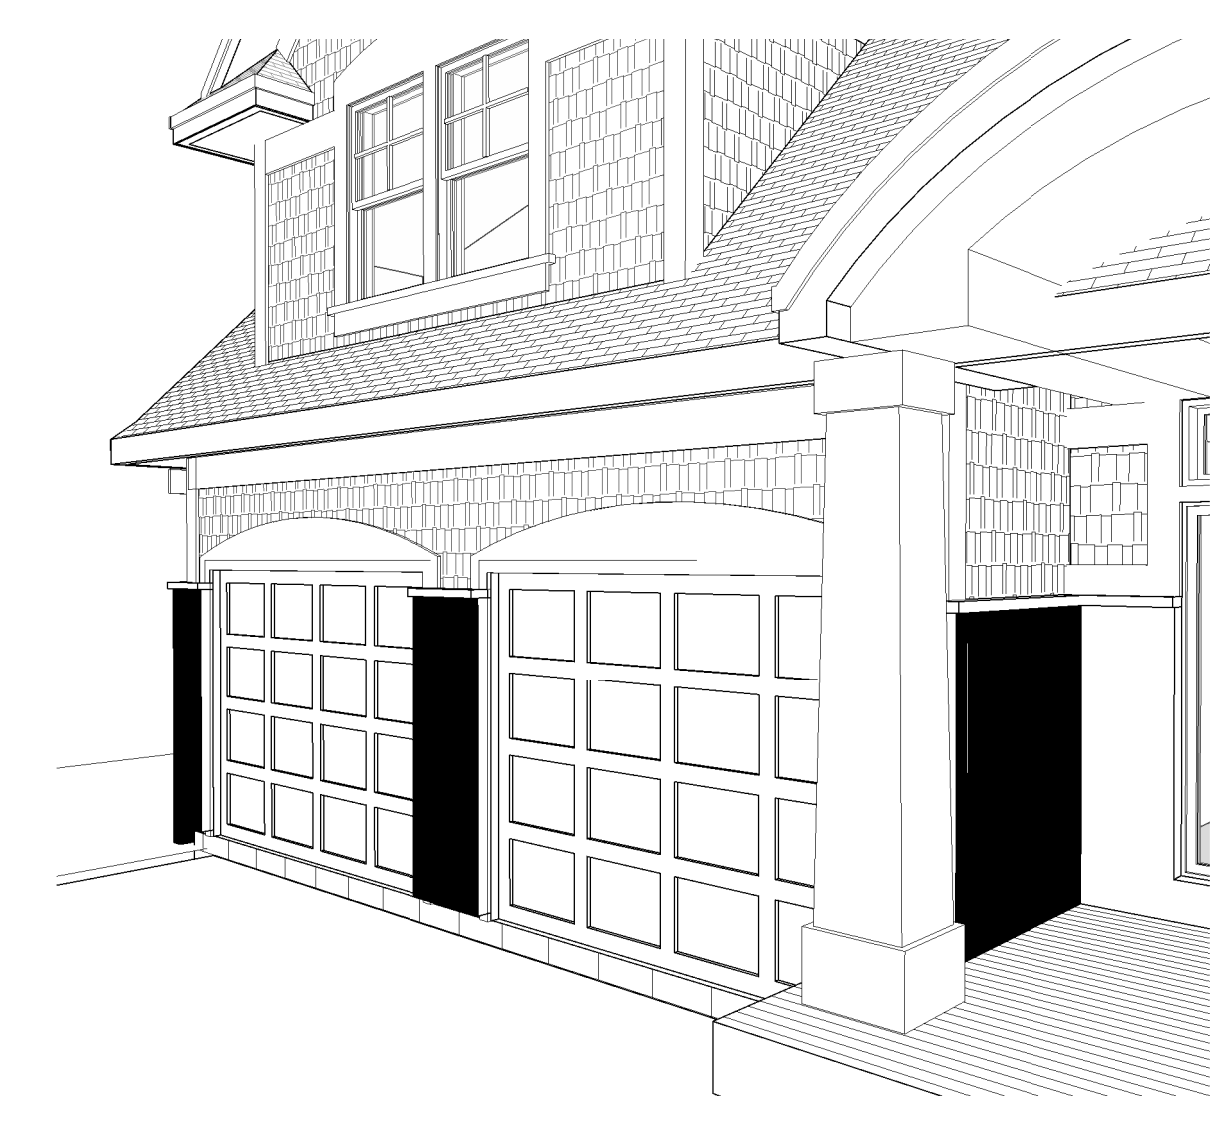

5 GARAGE

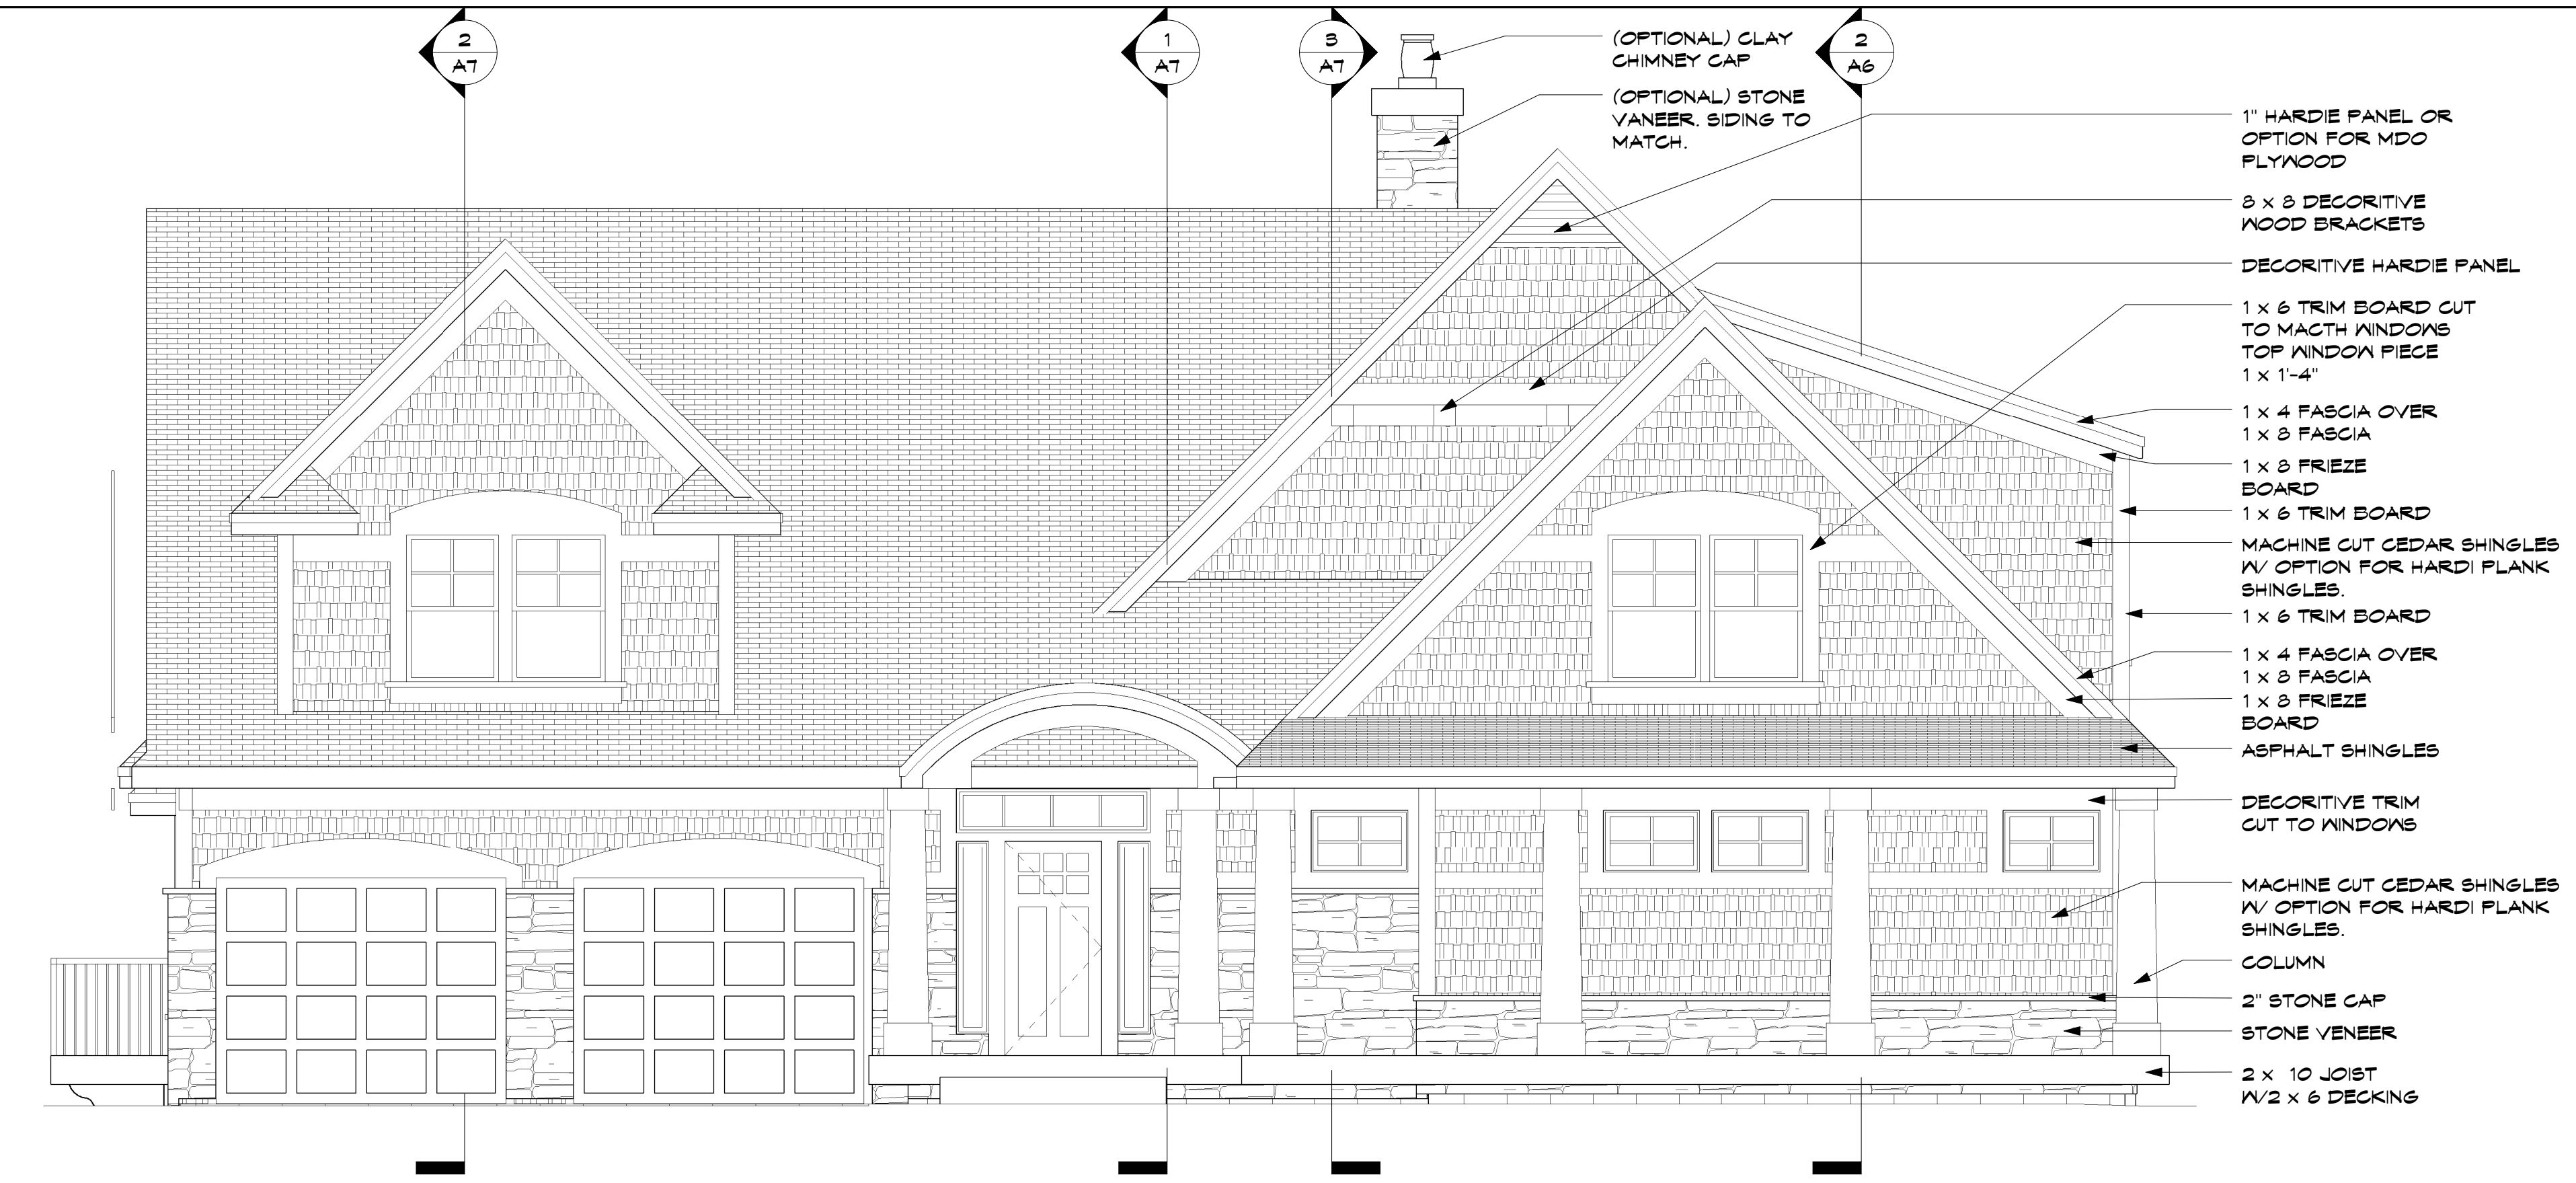


1 SOUTH EXTERIOR ELEVATION
1/4" = 1'-0"



2 EAST EXTERIOR ELEVATION
1/4" = 1'-0"

DATE: 1-3-05
 REVISIONS:
 PRINTED 1-14-05
 PRINTED 1-28-05
 PRINTED 1-27-05
 PRINTED 2-9-05
 ISSUED FOR REVIEW
 3-11-05
 ISSUED FOR REVIEW
 4-12-05

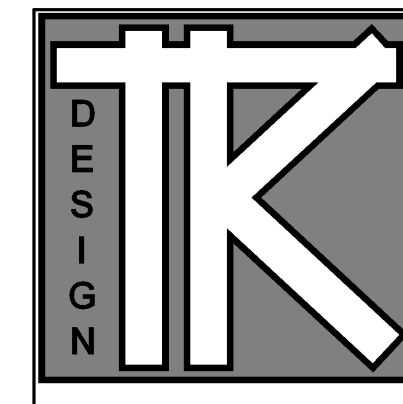


TODD KNUTSON DESIGN
 590 NORTH 3RD ST
 SUITE 930
 MINNEAPOLIS, MN 55401
 612-392-8000 X29
 FAX: 612-392-7904
 CELL: 612-291-1041


WHITE REMODELING

JOB NO: 4420


SHEET NO:
A4
 ELEVATIONS

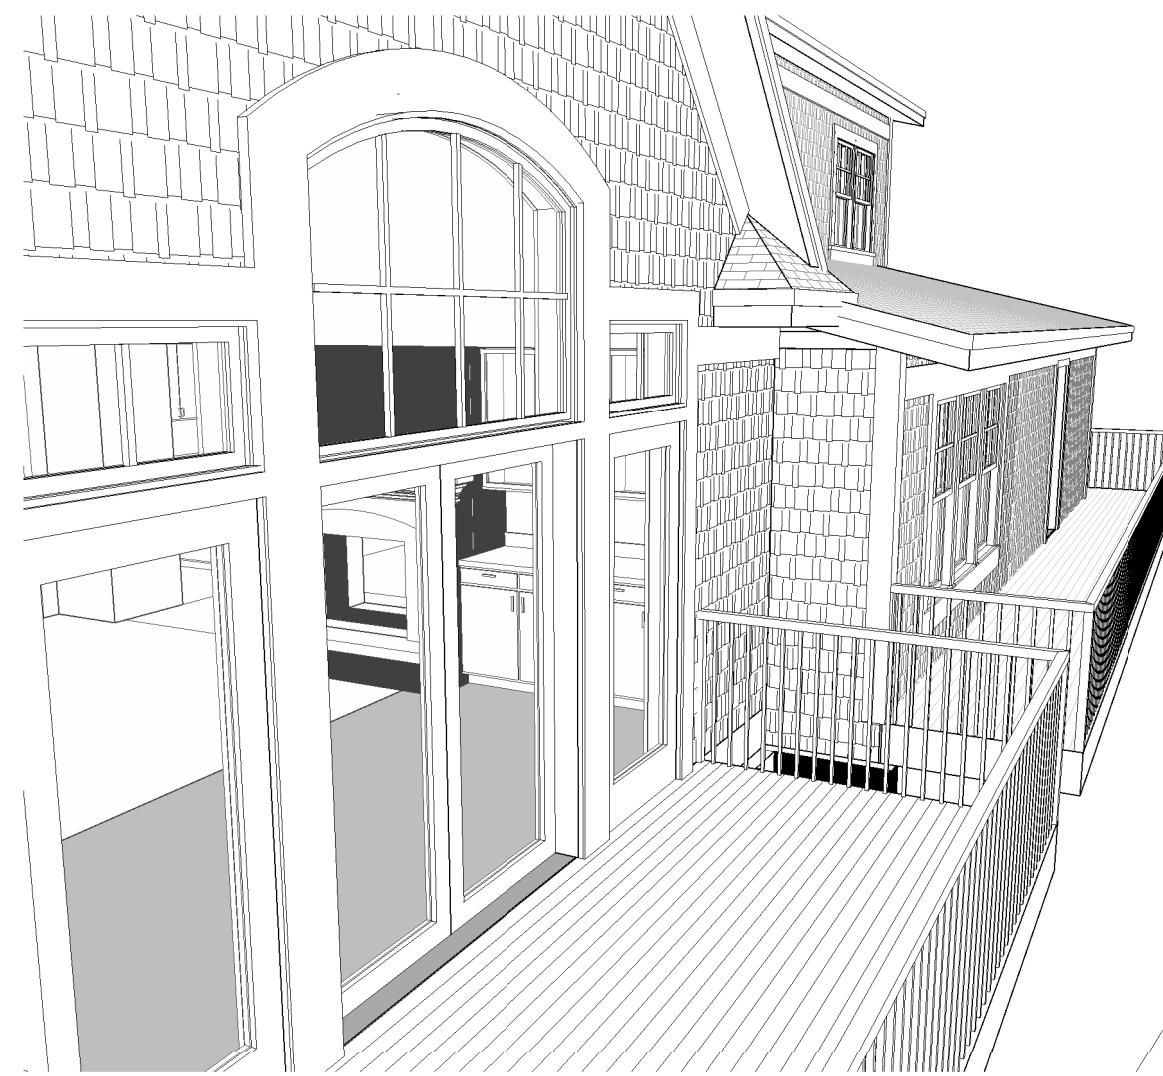


3 DECK PERSPECTIVE

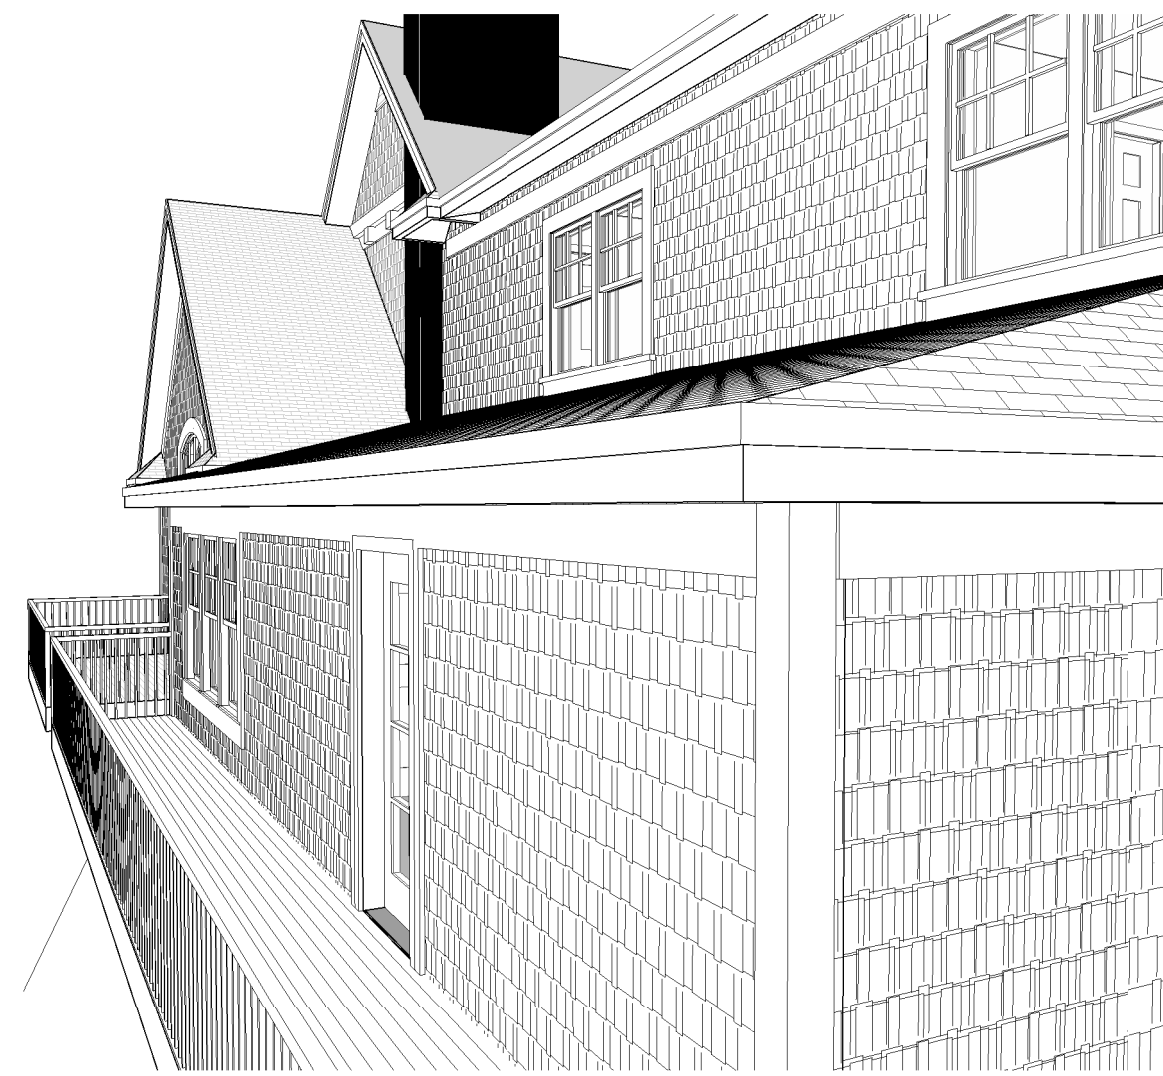

4 DECK PERSPECTIVE 2

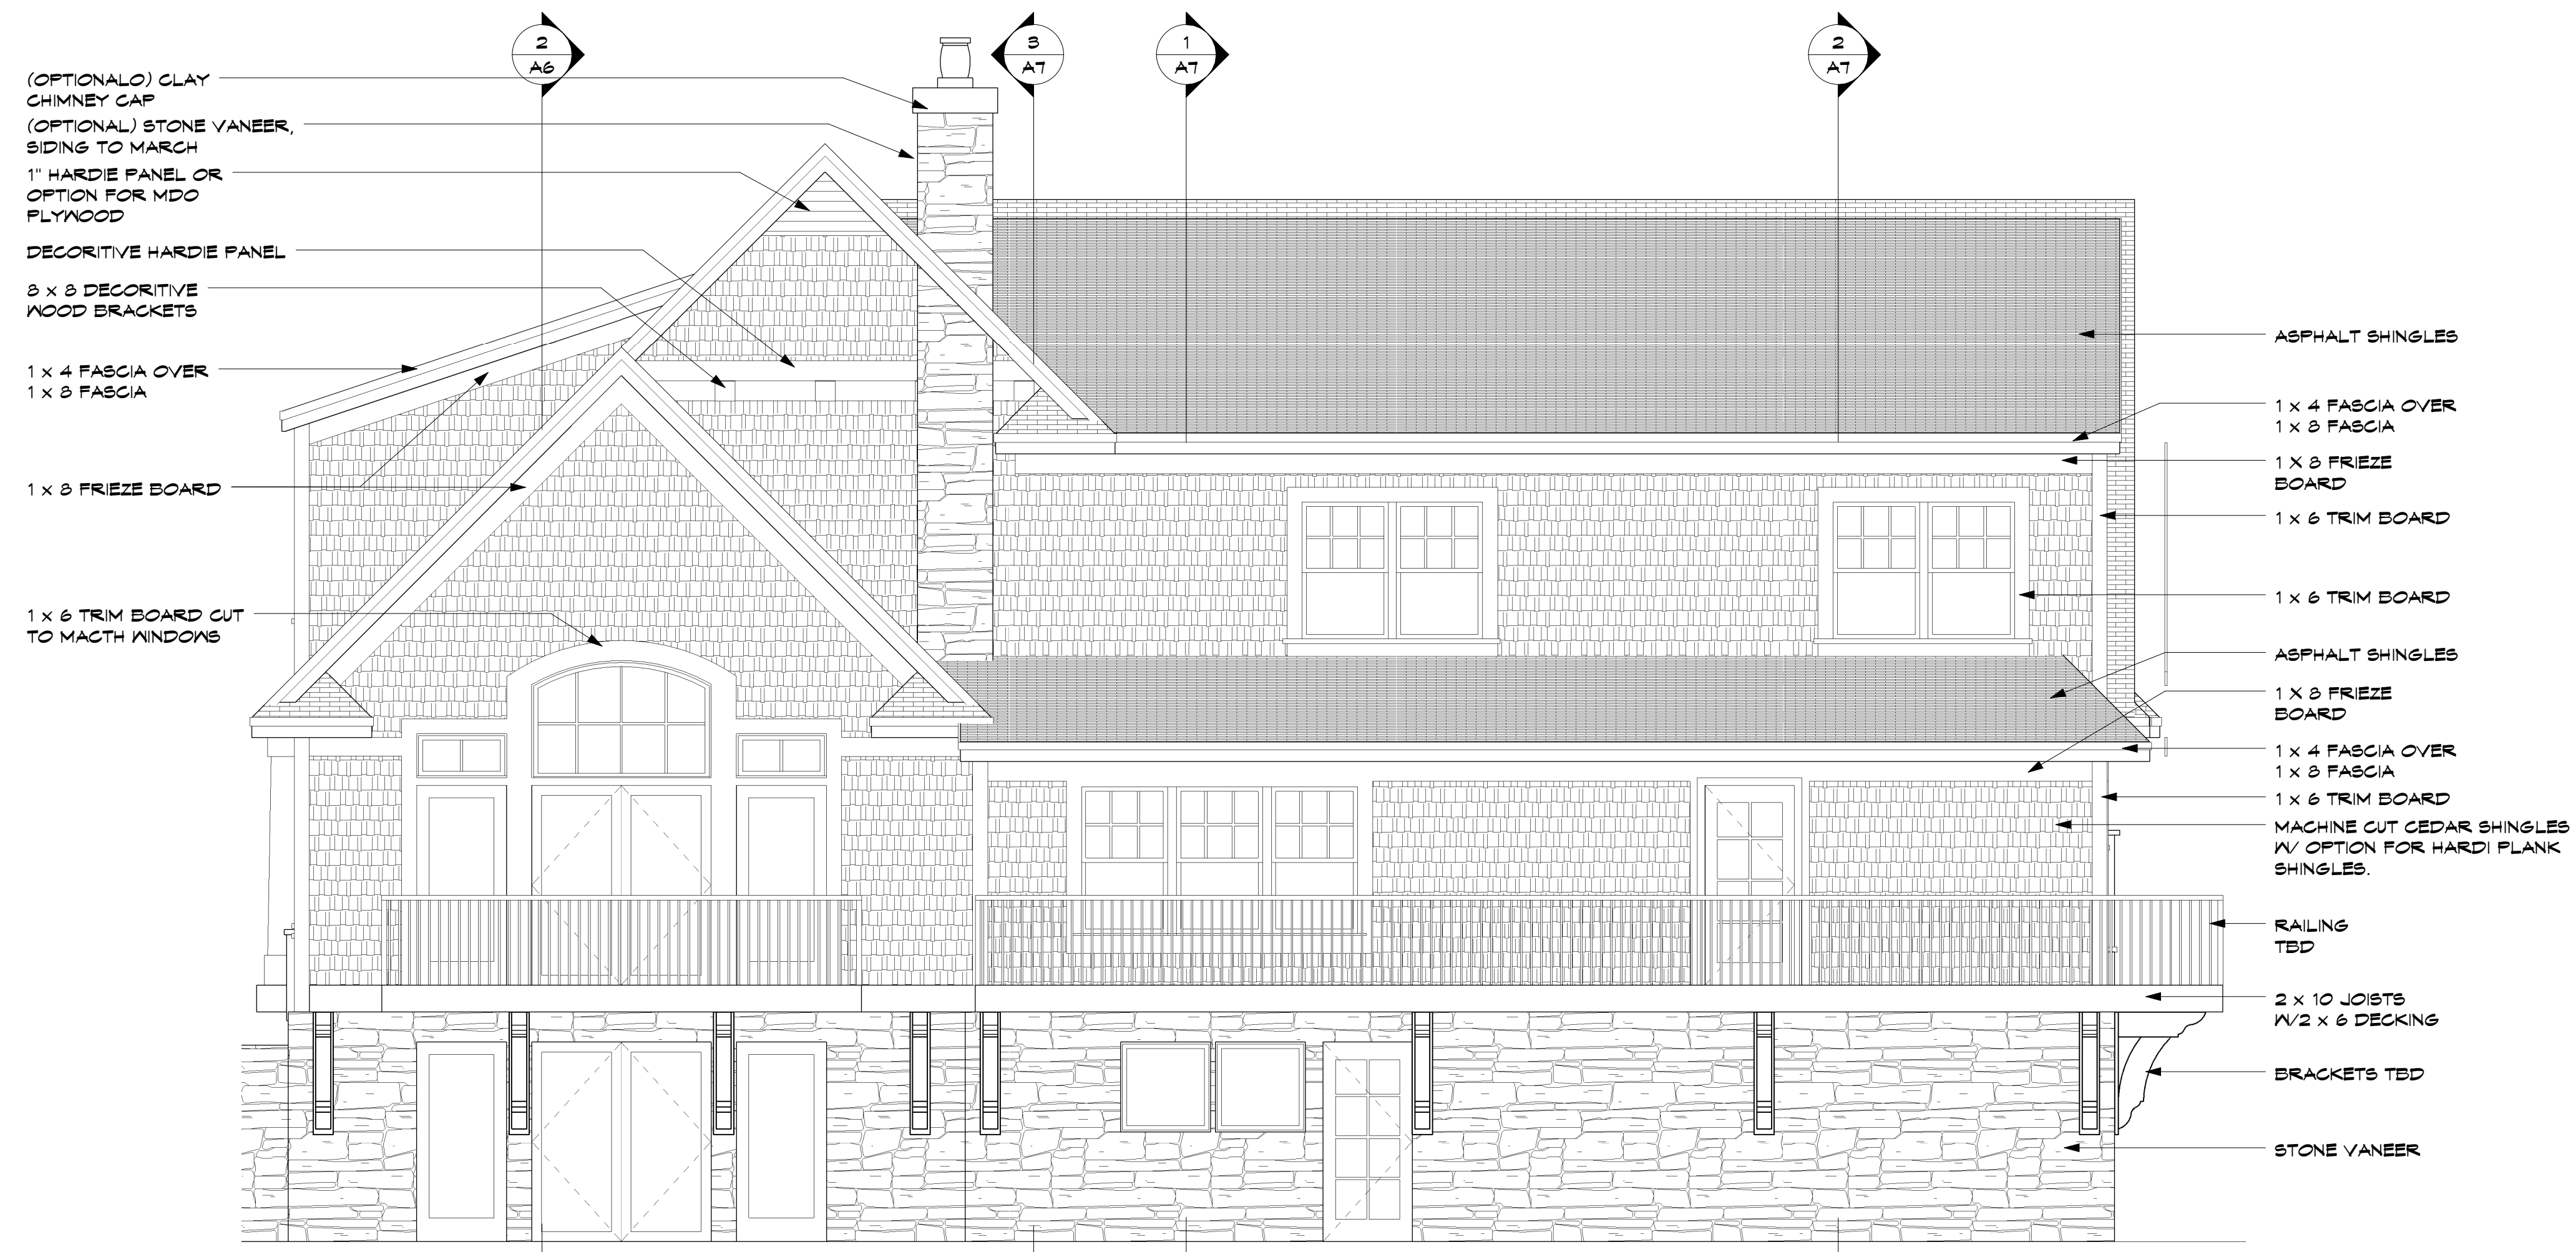

1 NORTH EXTERIOR ELEVATION
1/4" = 1'-0"

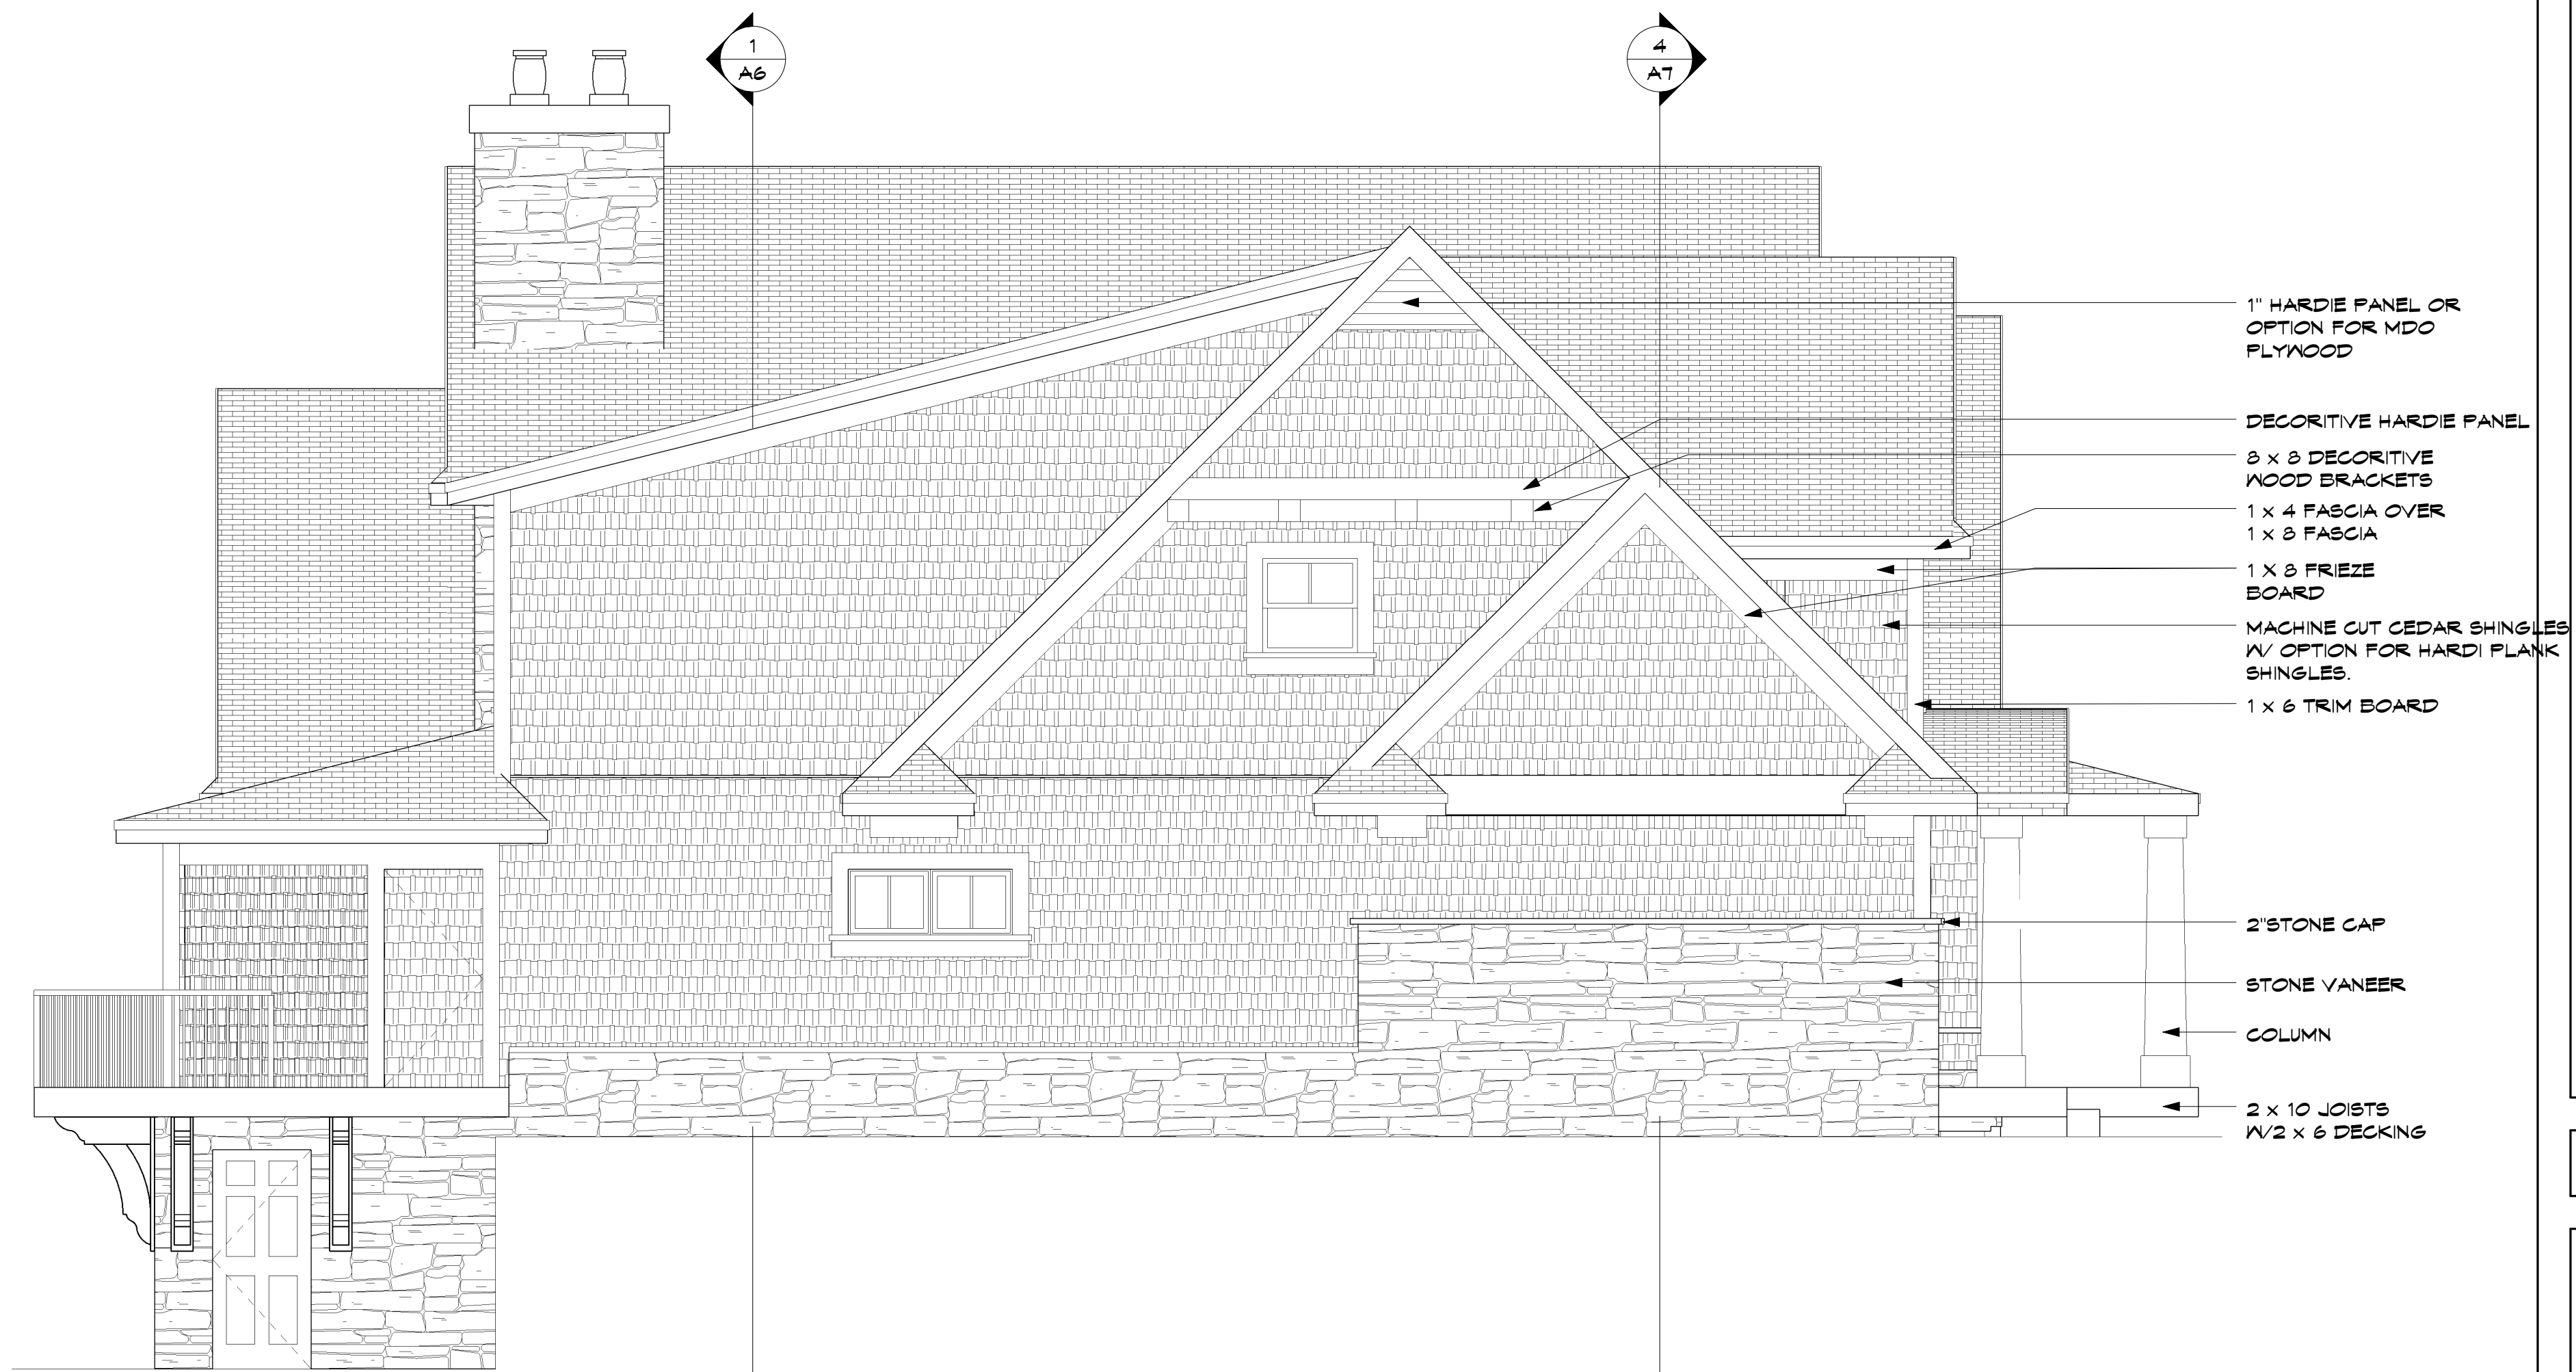


2 WEST EXTERIOR ELEVATION
1/4" = 1'-0"

DATE: 1-3-05

REVISIONS:

PRINTED 1-14-05
PRINTED 1-28-05
PRINTED 1-27-05
PRINTED 2-9-05
ISSUED FOR REVIEW
3-11-05
ISSUED FOR REVIEW
4-12-05

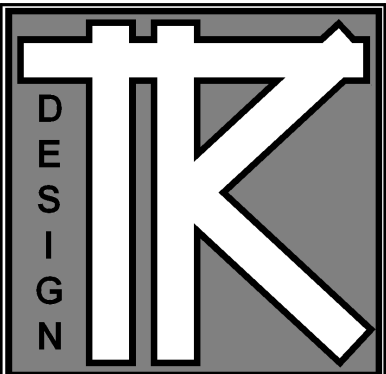

TODD KNUTSON DESIGN
590 NORTH 3RD ST.
SUITE 930
MINNEAPOLIS, MN 55401 PHONE
612-392-8000 FAX
612-392-7504 CELL: 612-291-1041

WHITE REMODELING

JOB NO: 4420

SHEET NO:


A5

ELEVATIONS

DATE: 1-3-05

REVISIONS:

ISSUED FOR REVIEW
3-11-05
ISSUED FOR REVIEW
4-12-05

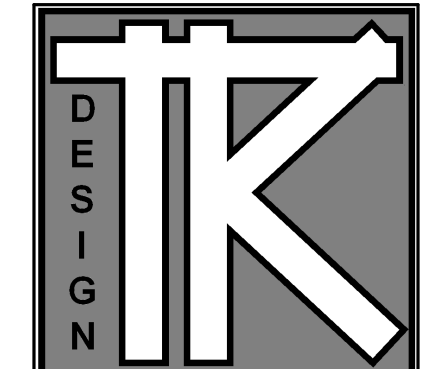

TODD KNUTSON DESIGN
590 NORTH 3RD ST.
SUITE 930
MINNEAPOLIS, MN 55401 PHONE
612-392-8000 FAX
612-392-7504 CELL: 612-291-1041


WHITE REMODELING

JOB NO: 4420


SHEET NO:

A6


BUILDING SECTIONS

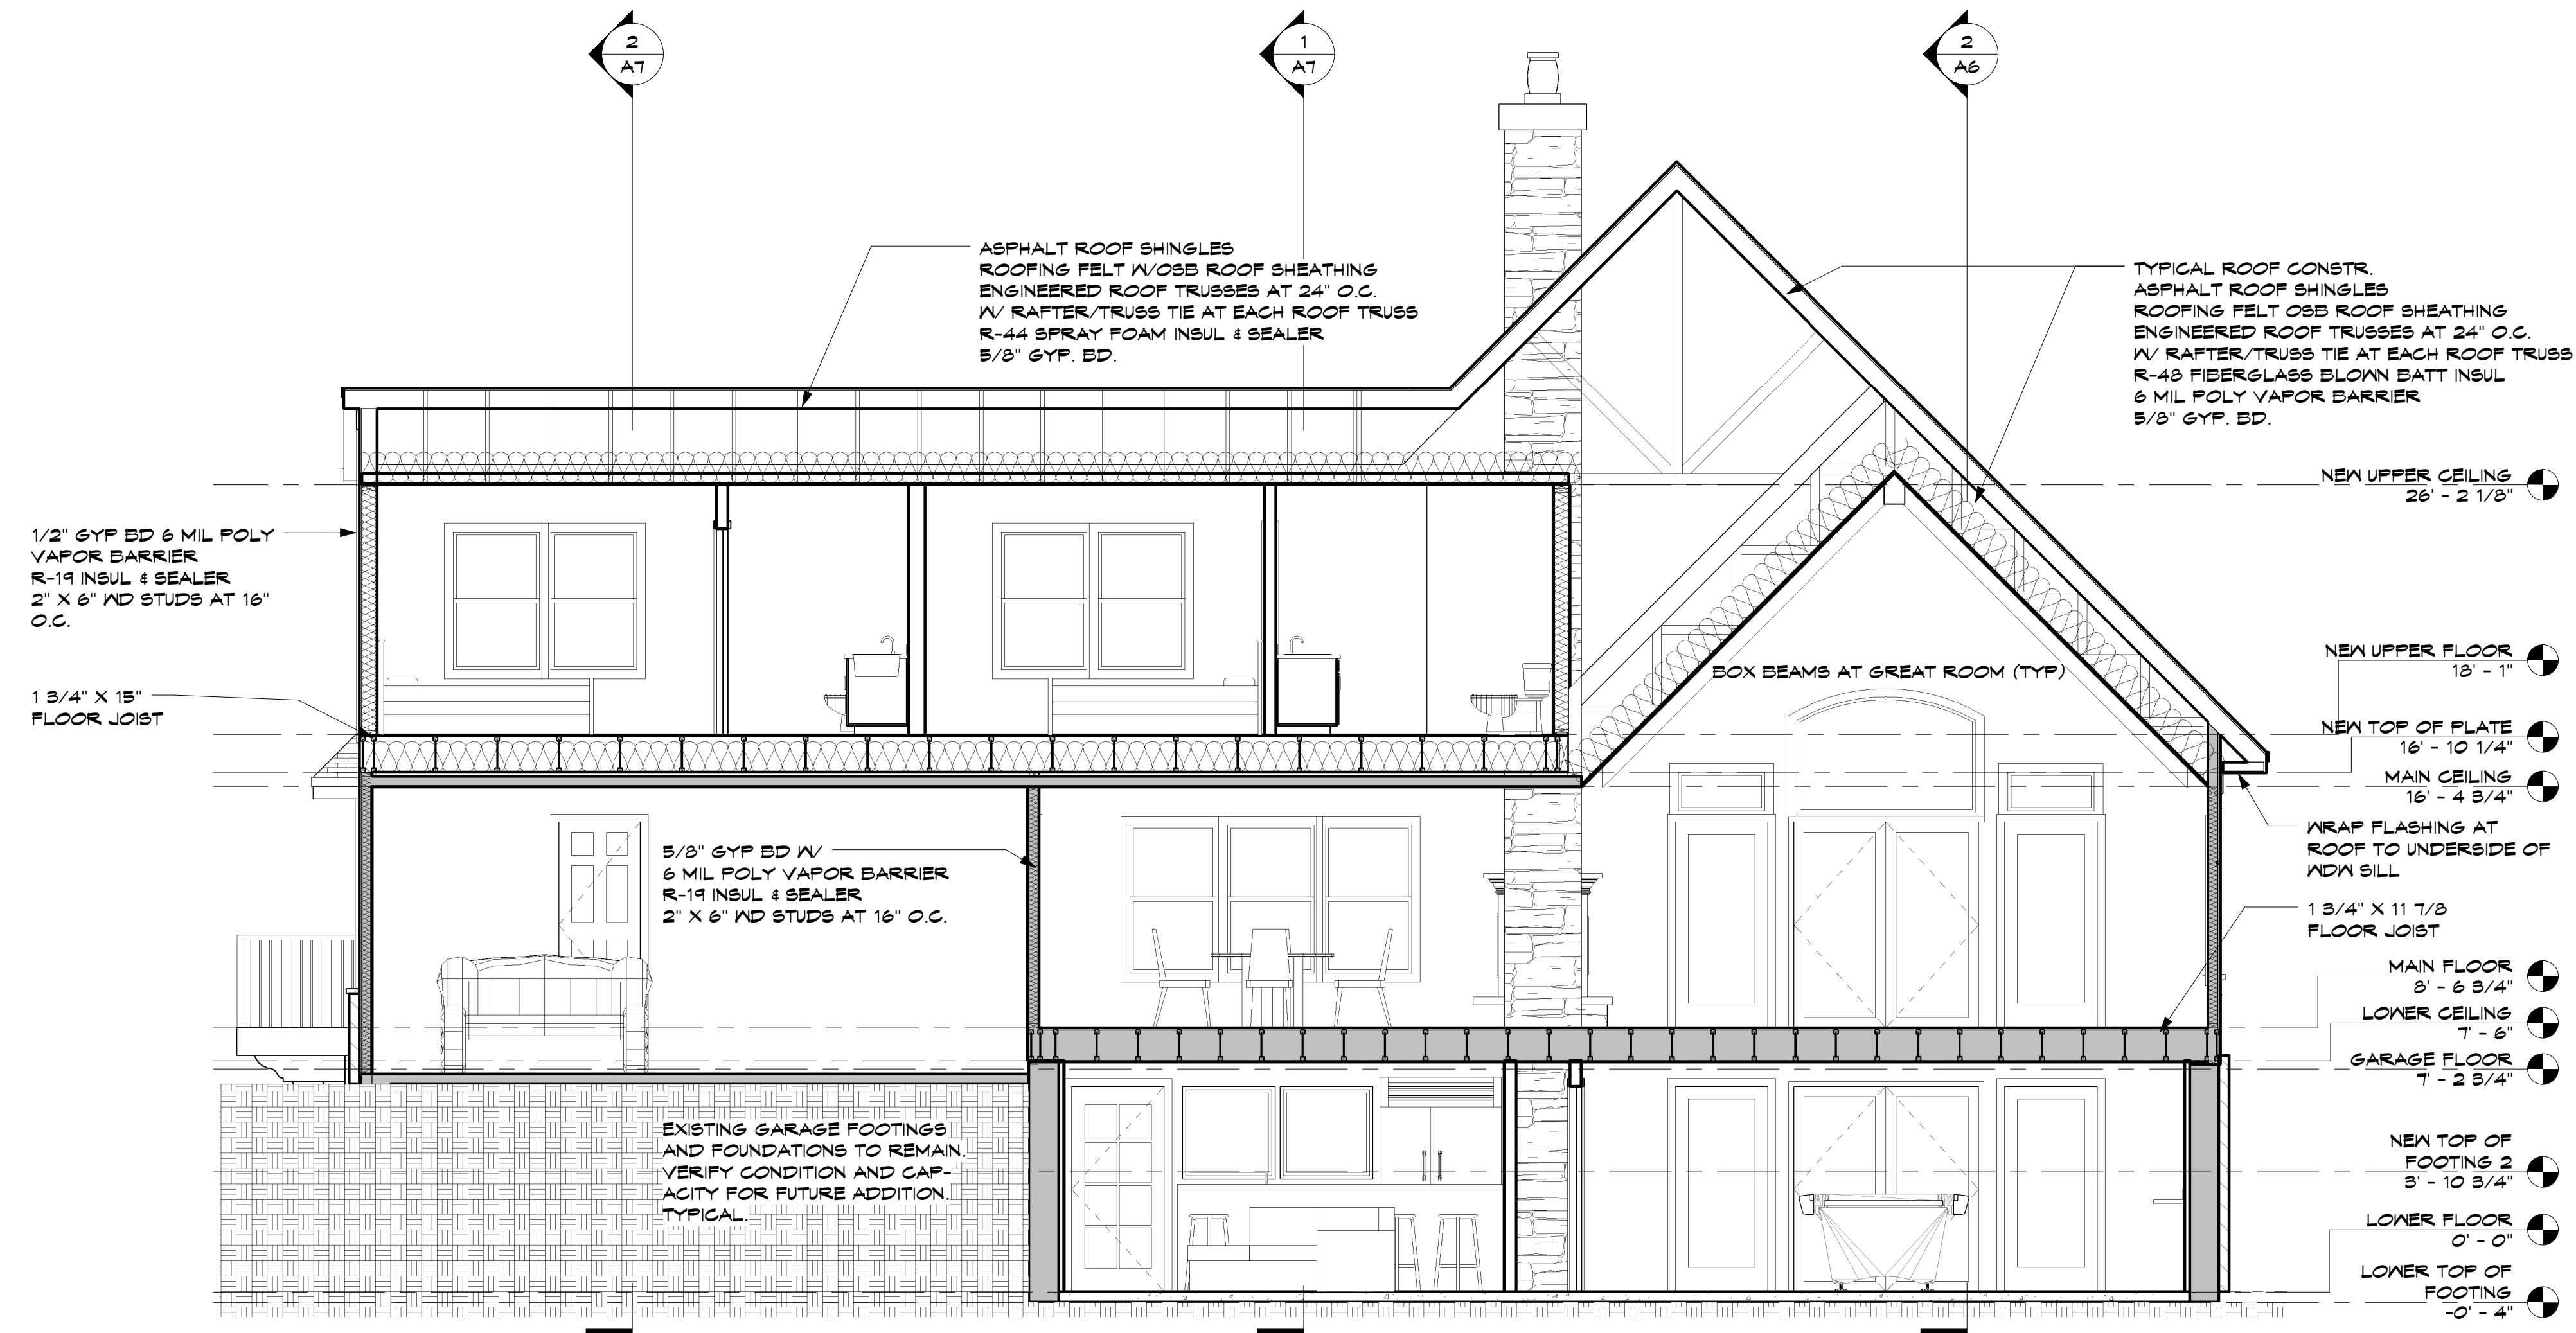


1 BUILDING SECTION 1
1/4" = 1'-0"

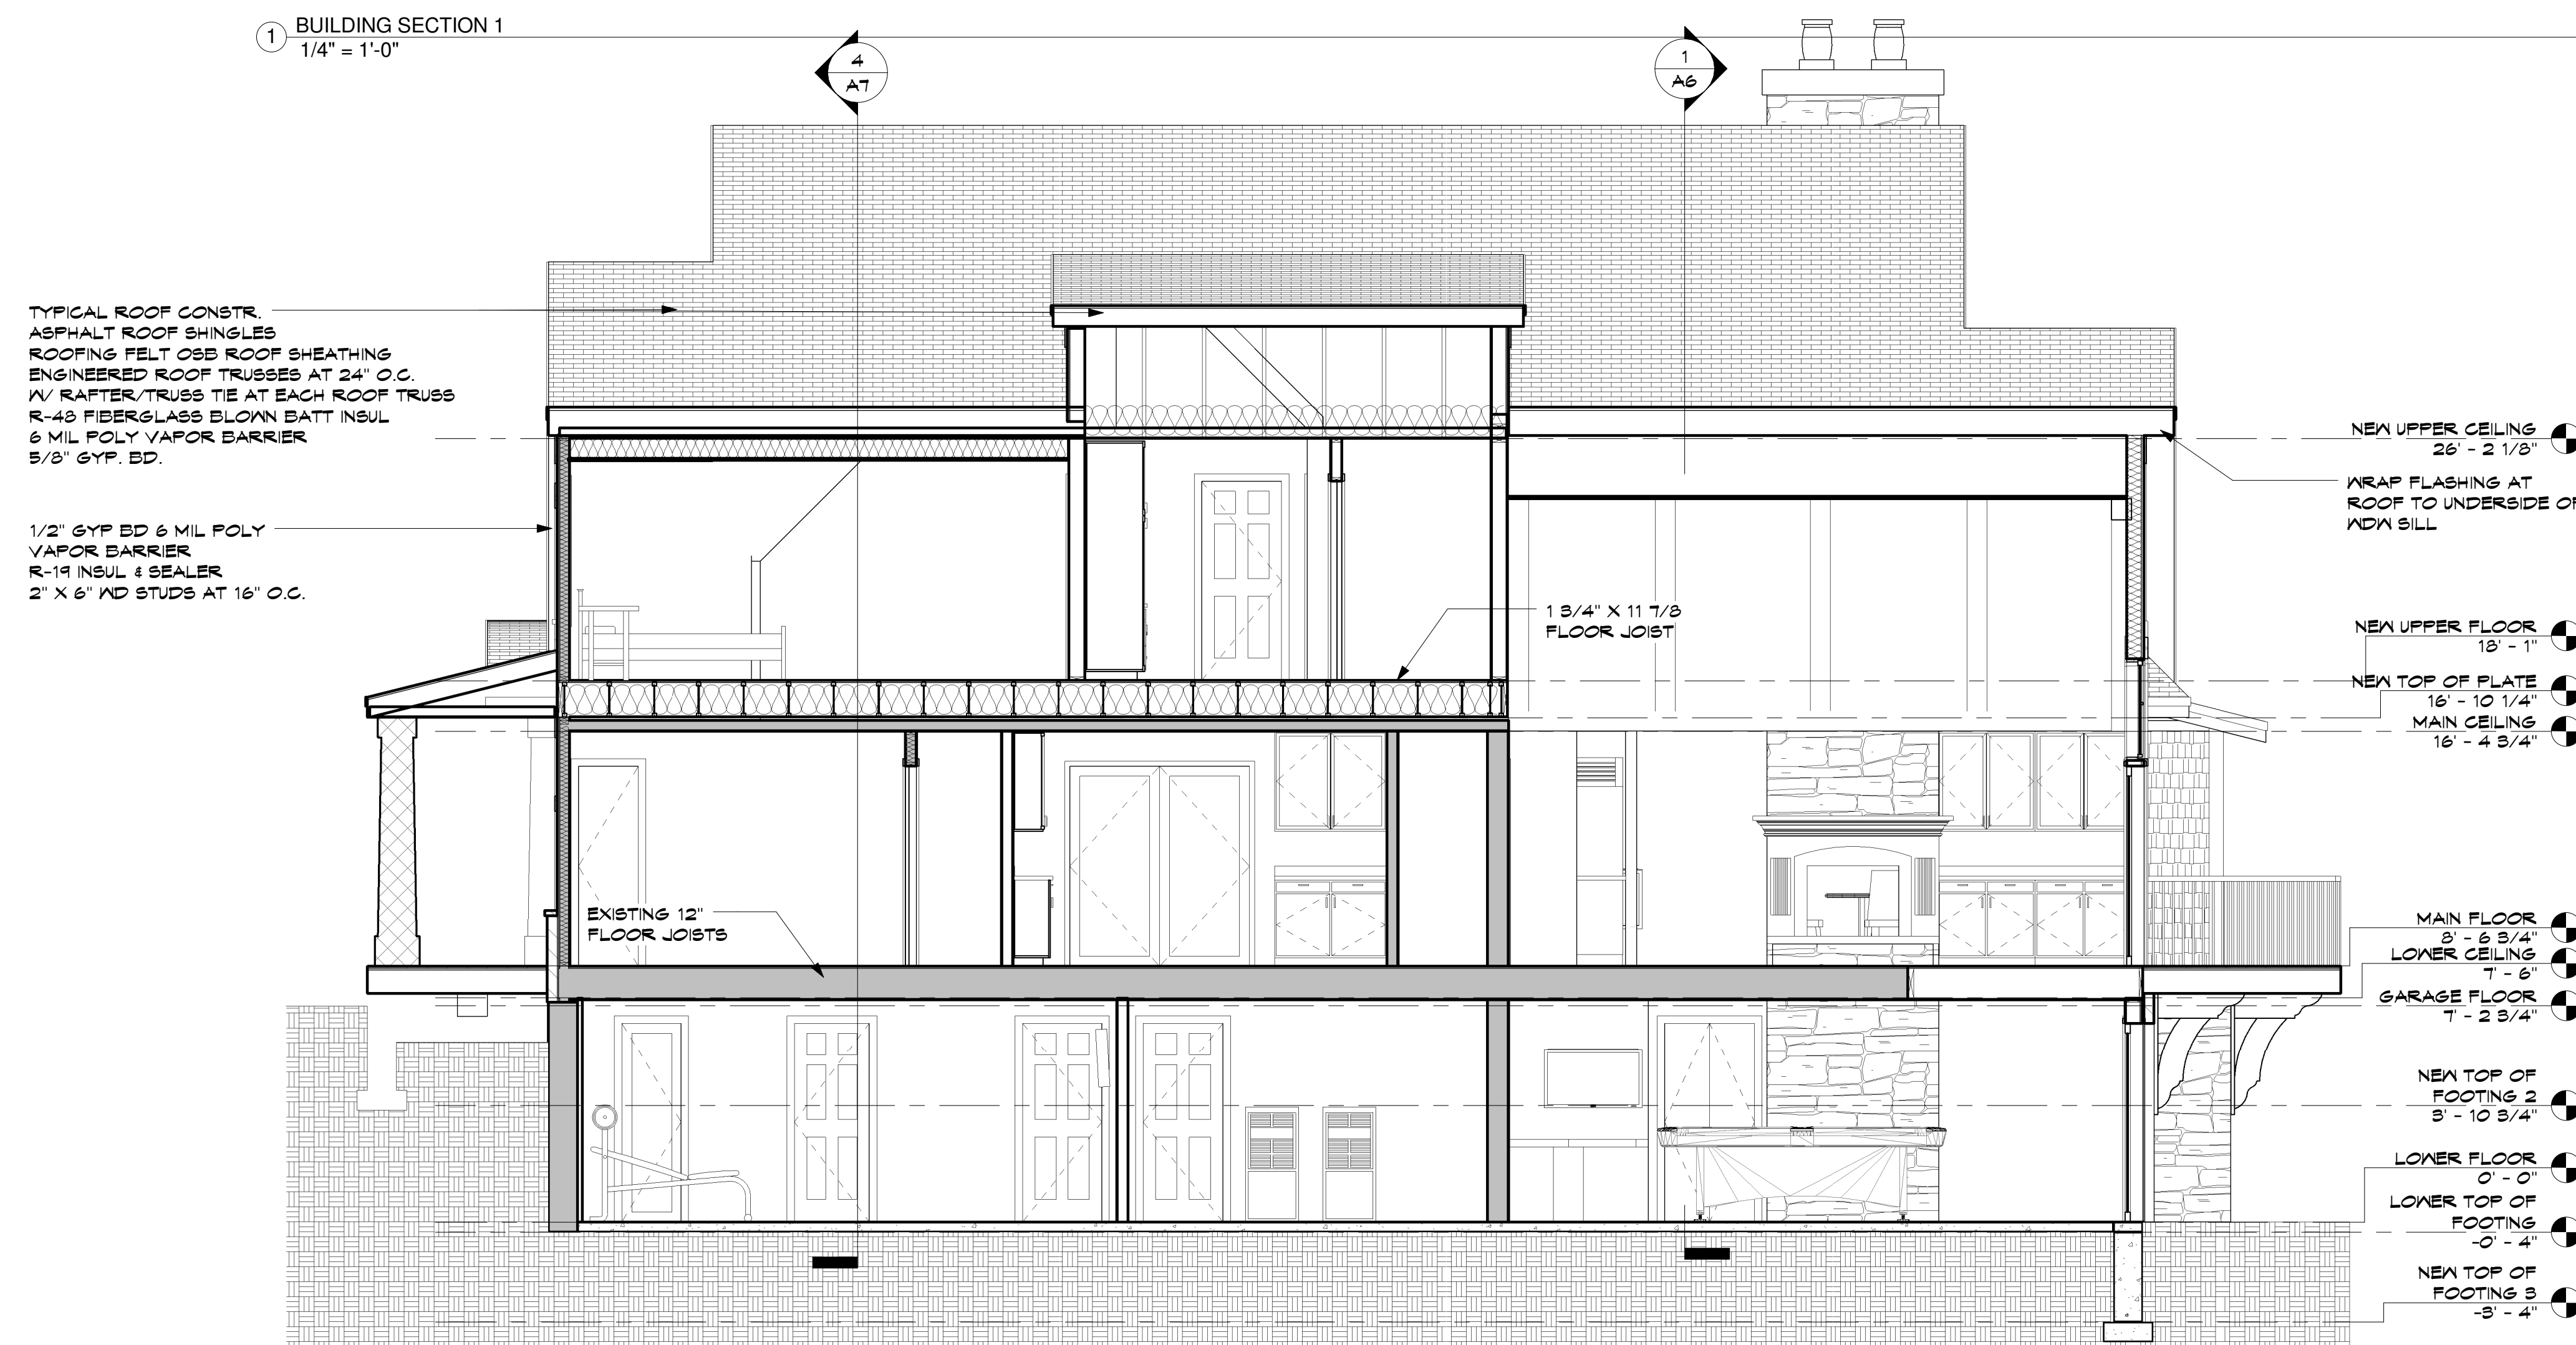


2 BUILDING SECTION 2
1/4" = 1'-0"

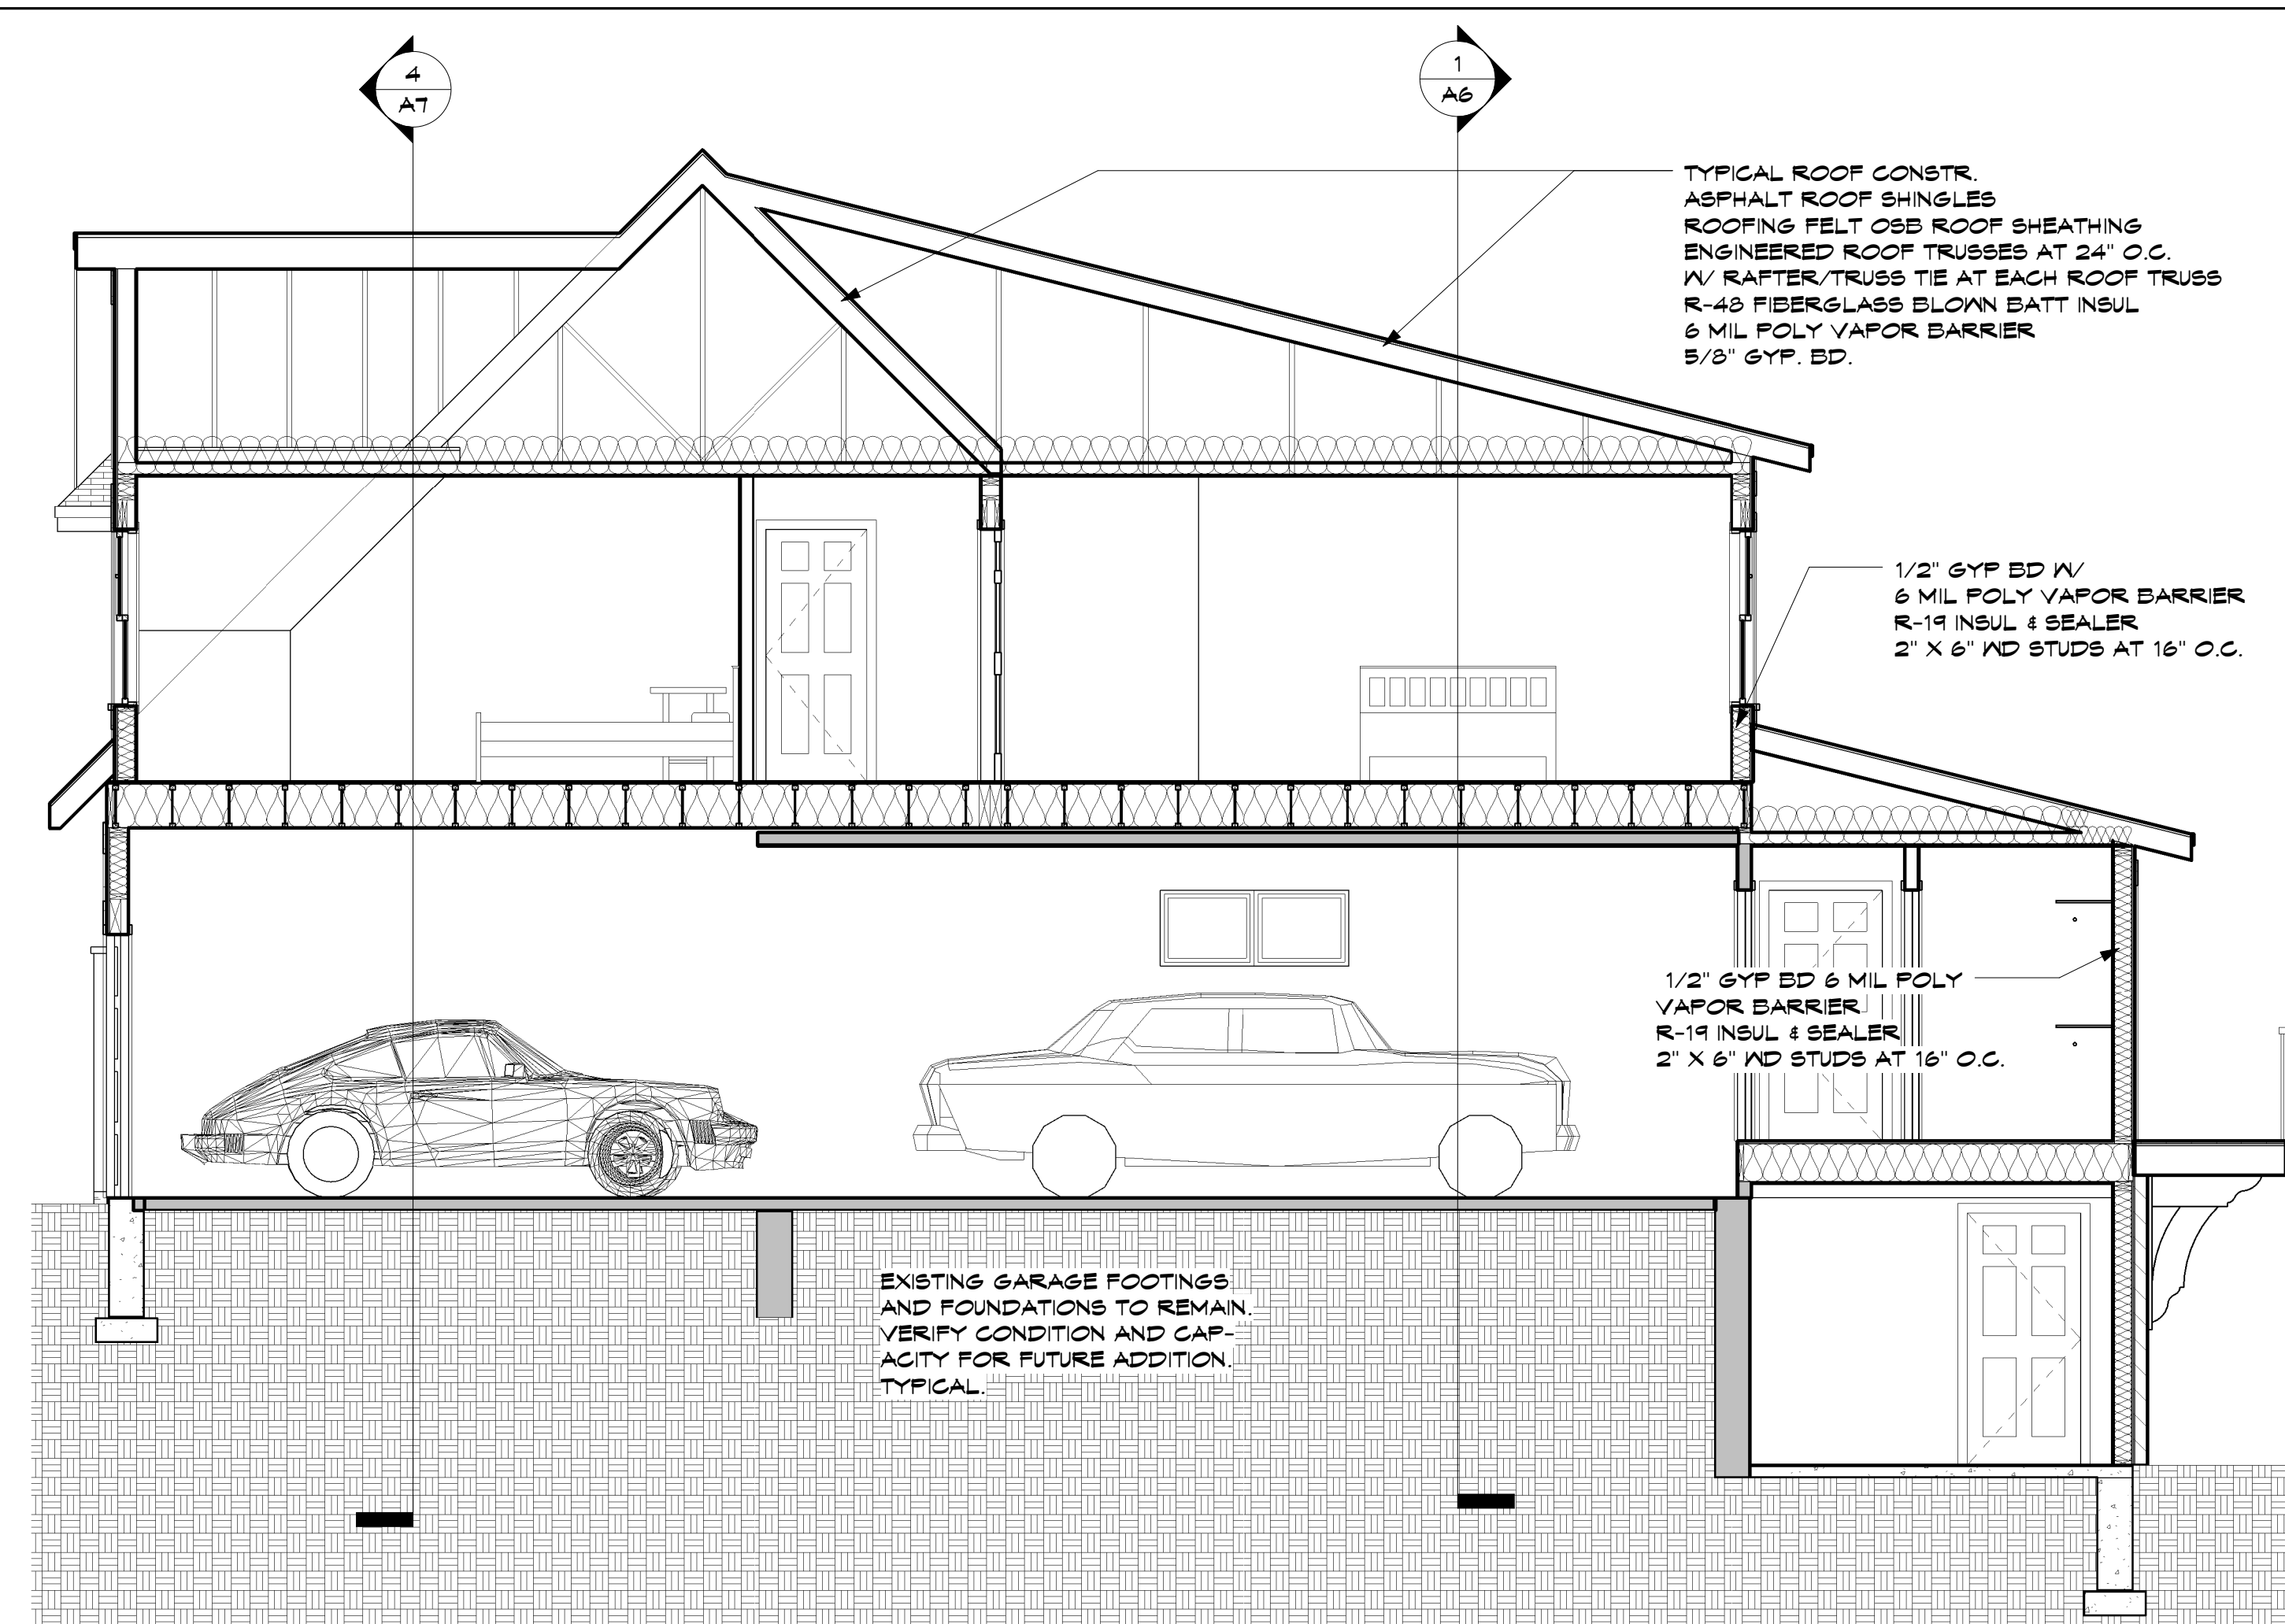


2 BUILDING SECTION 5
1/4" = 1'-0"

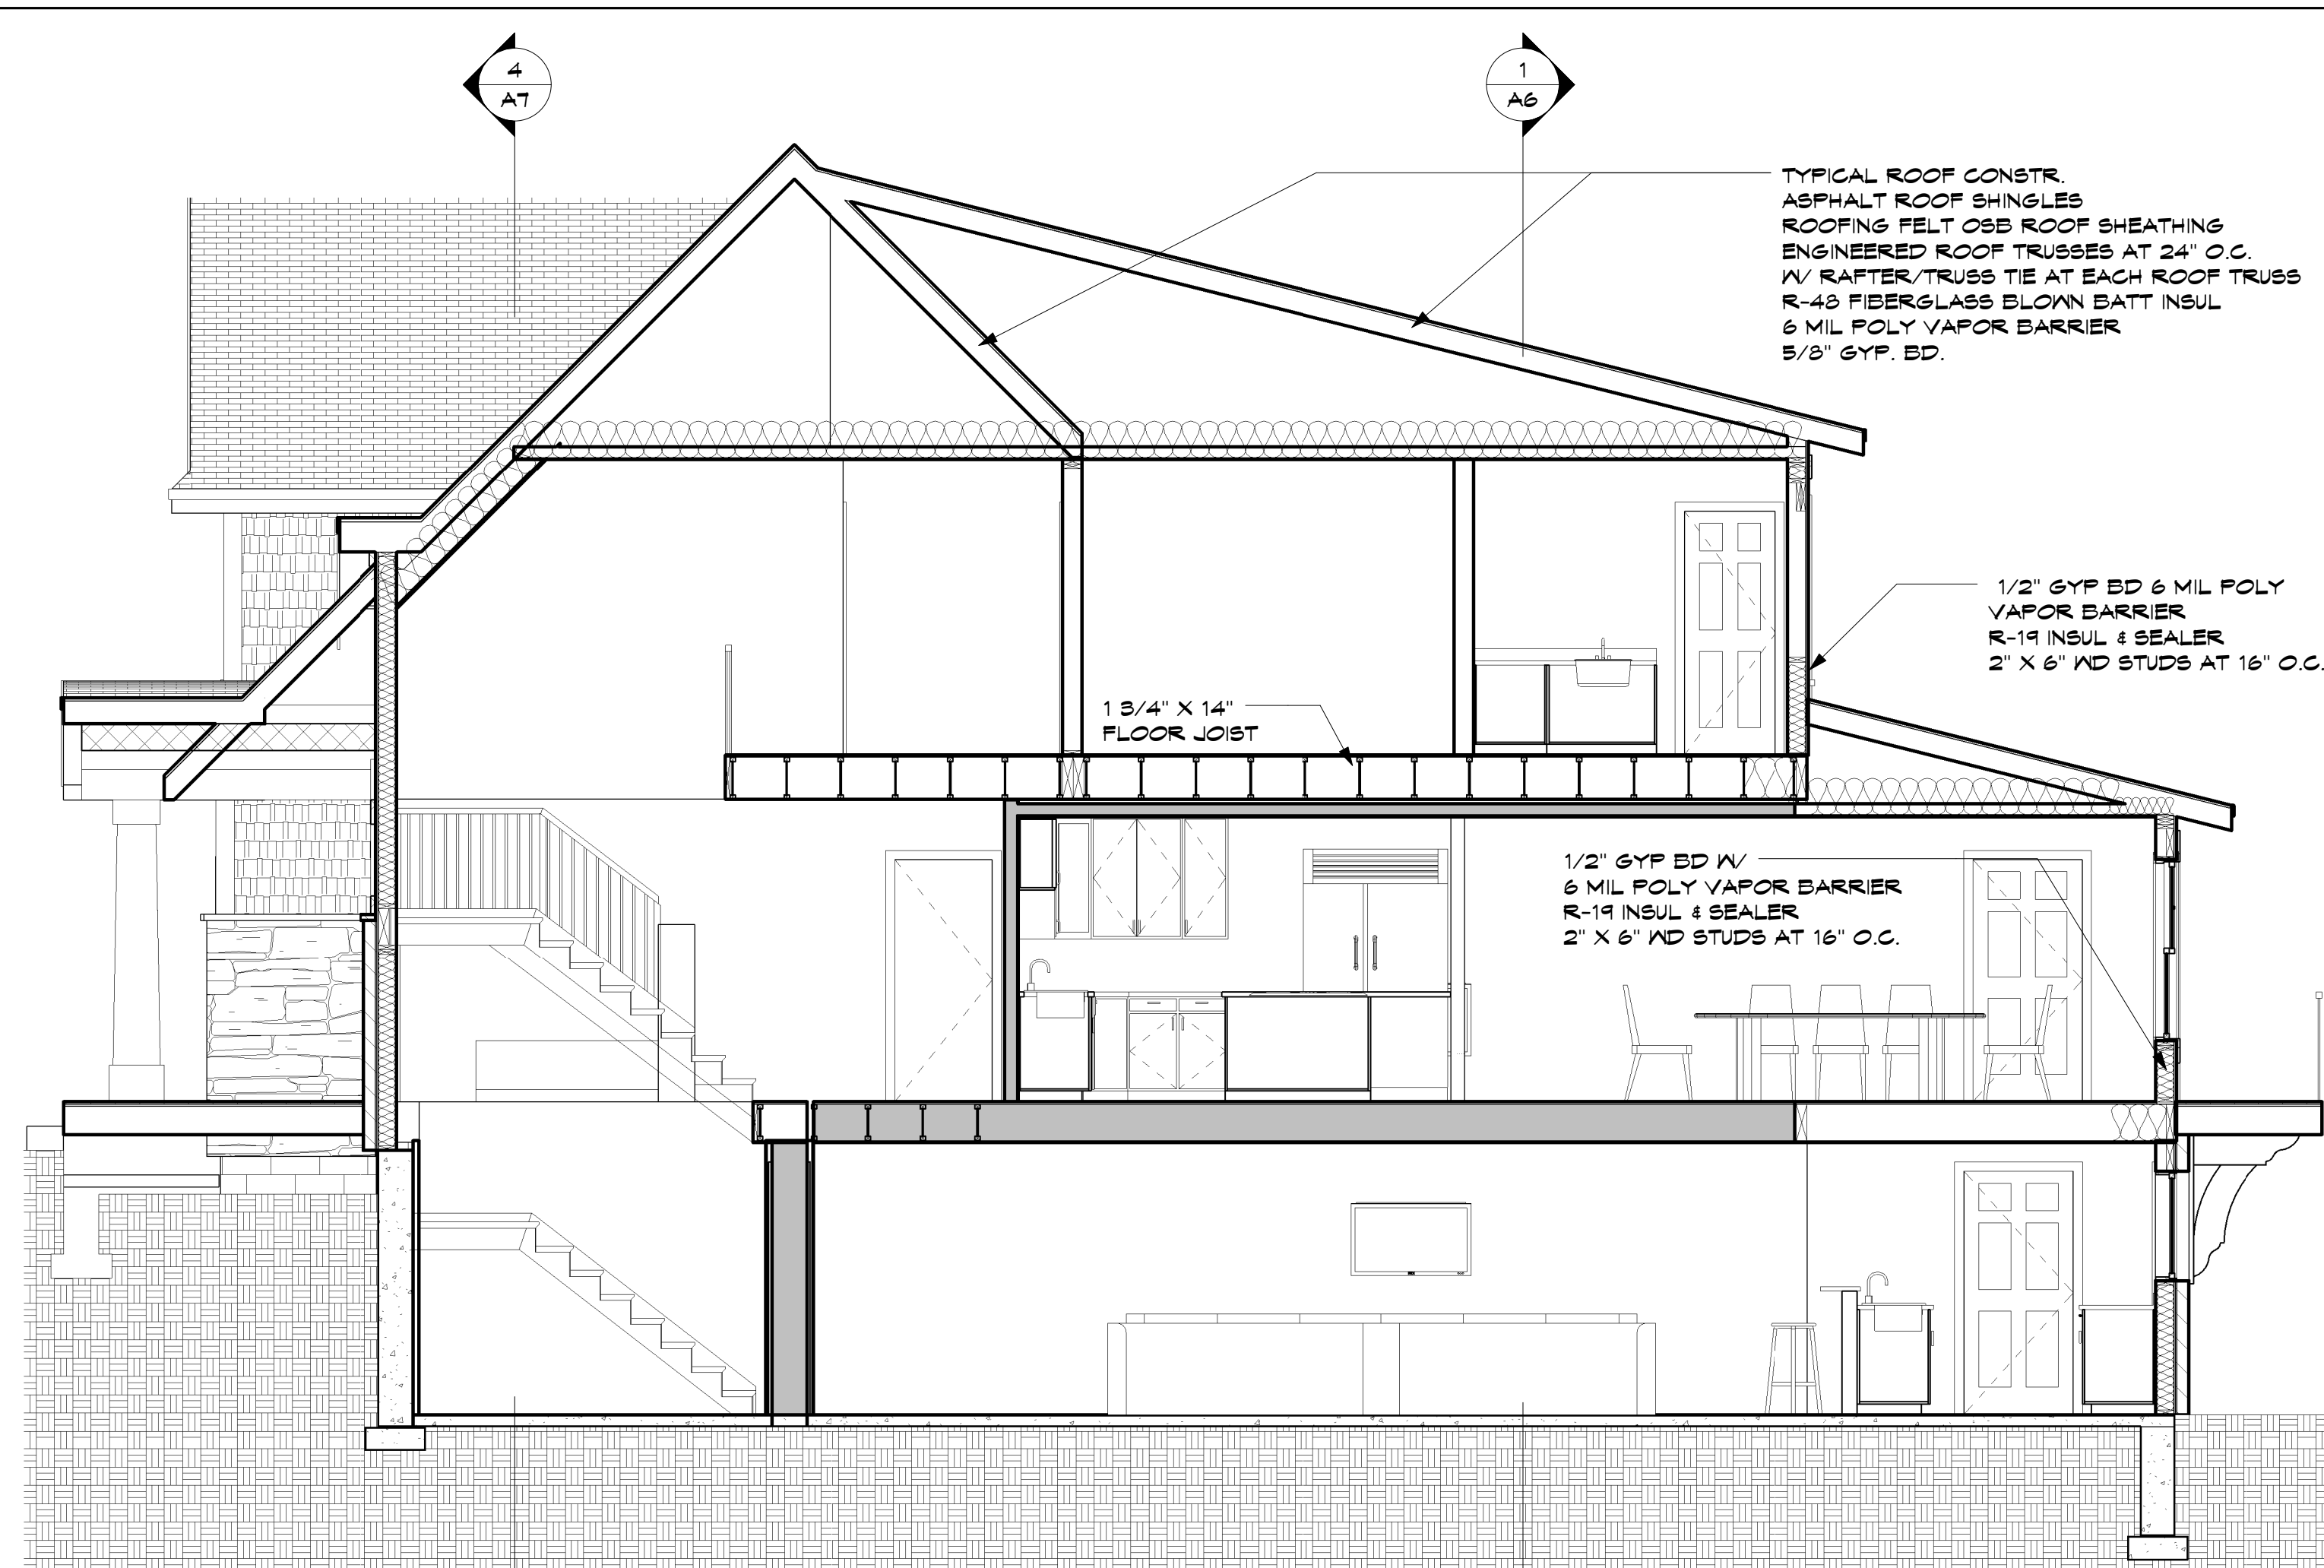

1 BUILDING SECTION 3
1/4" = 1'-0"

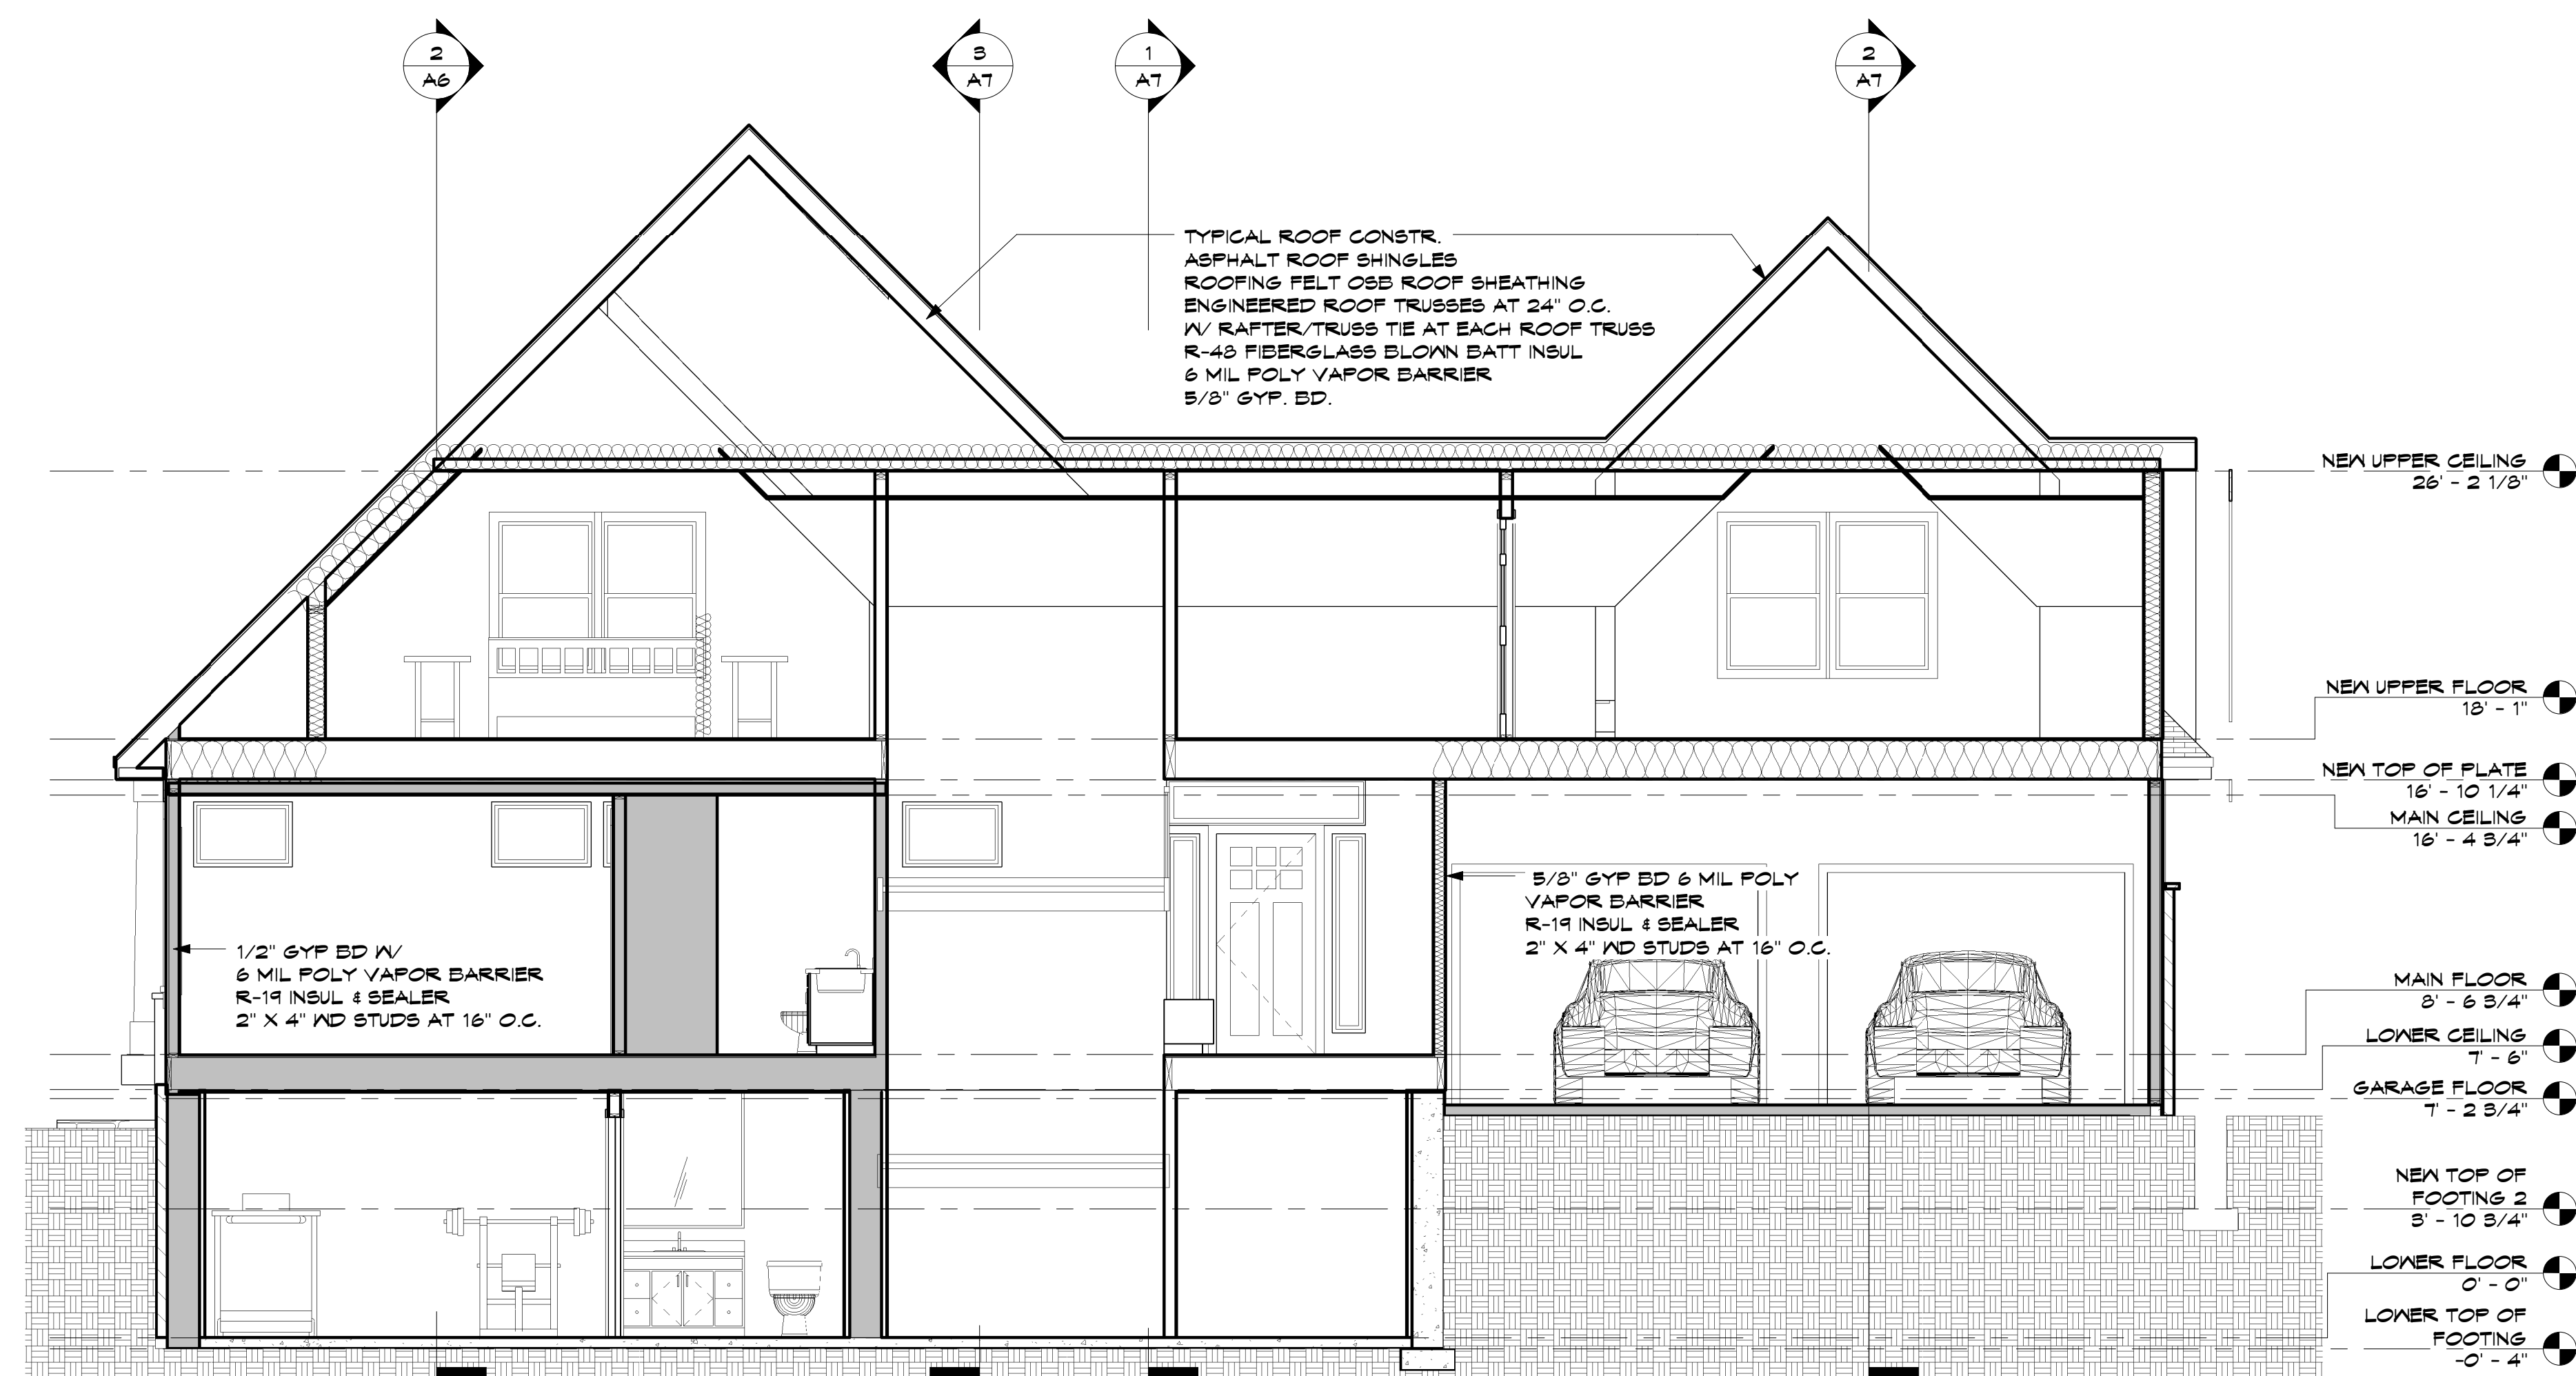


4 BUILDING SECTION 4
1/4" = 1'-0"

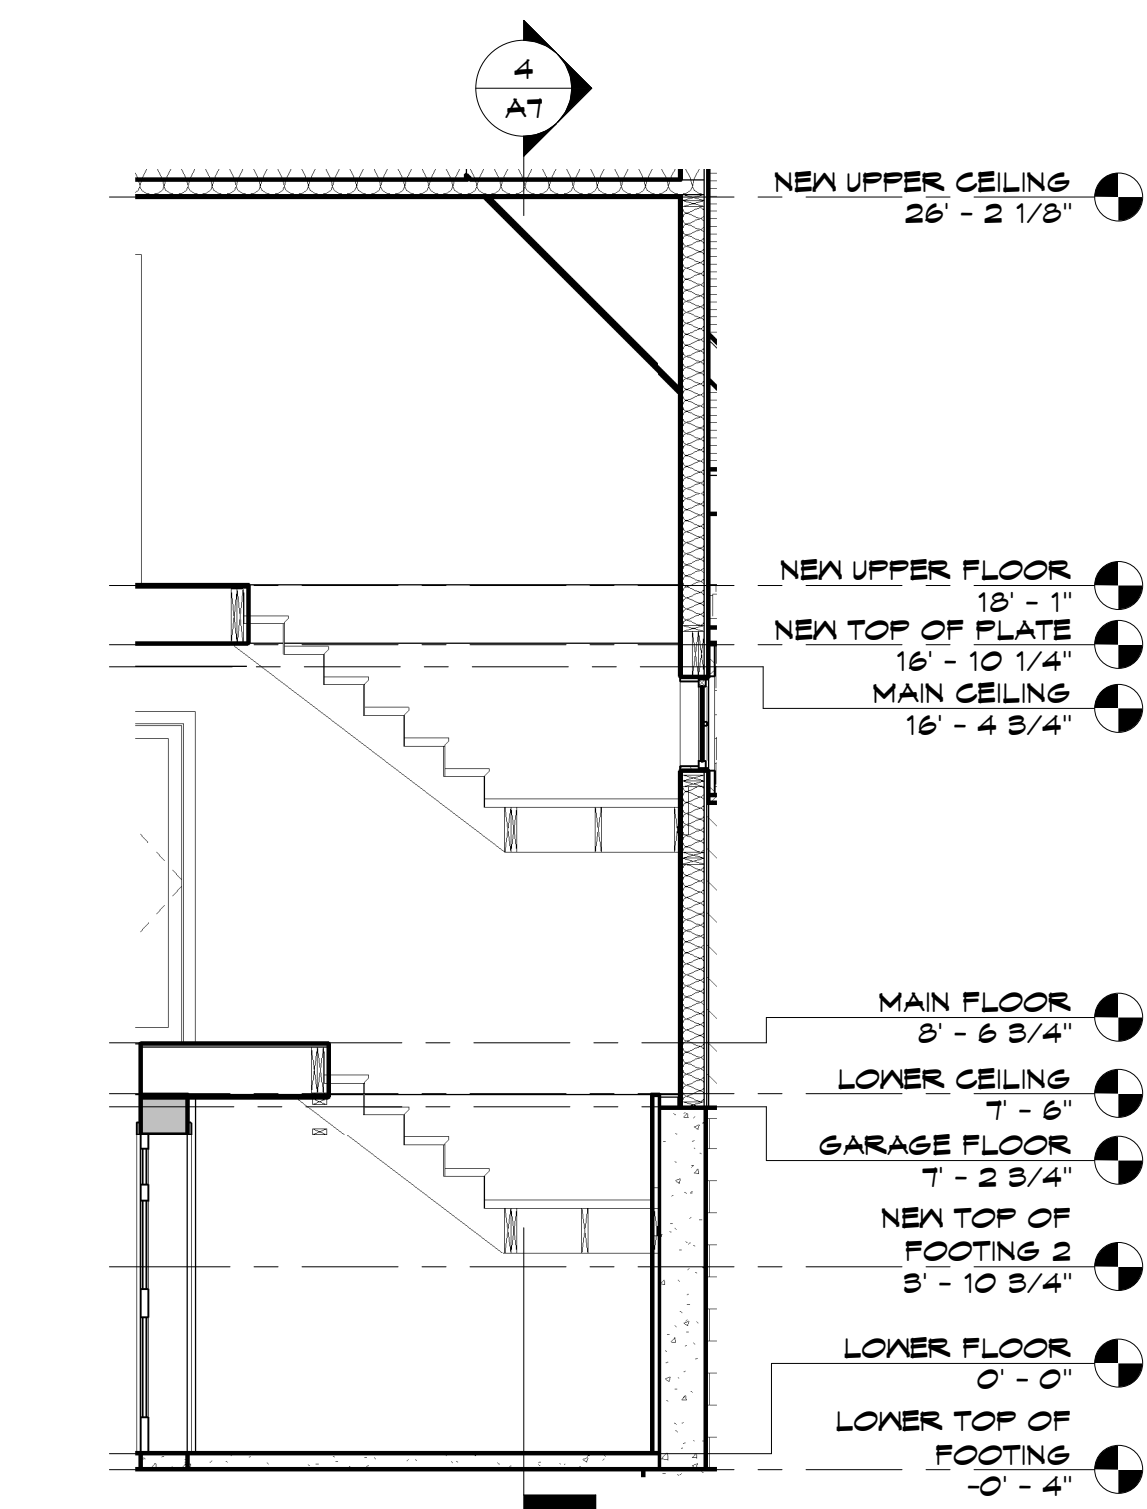

3 STAIR SECTION
1/4" = 1'-0"

DATE: 1-3-05

REVISIONS:
ISSUED FOR REVIEW
3-11-05
ISSUED FOR REVIEW
4-12-05

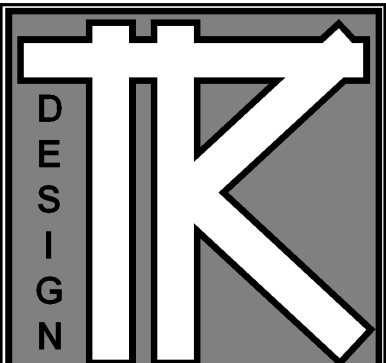

TODD KNUTSON DESIGN
590 NORTH 3RD ST
SUITE 930
MINNEAPOLIS, MN 55401
612-392-8000/129
FAX: 612-392-7904
CELL: 612-291-1041

WHITE REMODELING

JOB NO: 4420

SHEET NO:

A7


BUILDING SECTION



DATE: 1-3-05

REVISIONS:

ISSUED FOR REVIEW
8-11-05
ISSUED FOR REVIEW
4-12-05

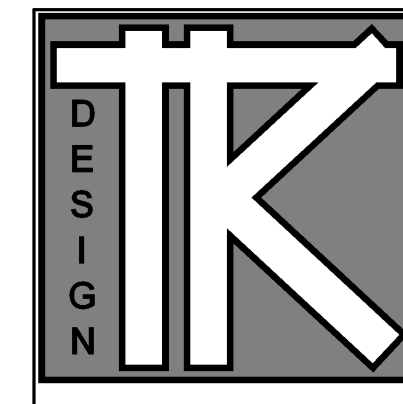

TODD KNUTSON DESIGN
550 NORTH 3RD ST
SUITE 950
MINNEAPOLIS, MN 55401
612-392-8000 X29
FAX: 612-392-7904
CELL: 612-291-1041

WHITE REMODELING

JOB NO: 4420

SHEET NO:


A8
INTERIOR
ELEVATIONS

7/29/2005 12:25:20 AM

DATE: 1-3-05

REVISIONS:

ISSUED FOR REVIEW
3-11-05
ISSUED FOR REVIEW
4-12-05

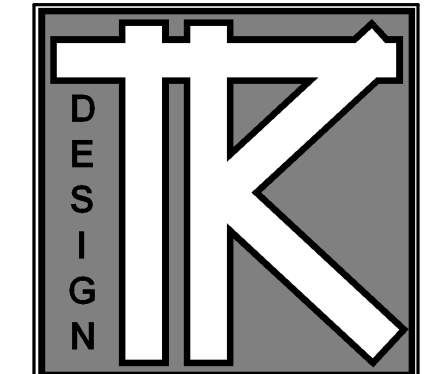

TODD KNUTSON DESIGN
690 NORTH 3RD ST.
SUITE 590
MINNEAPOLIS, MN 55401
612-392-8000 X29
FAX: 612-392-7504
CELL: 612-291-1041


WHITE REMODELING

JOB NO: 4420


SHEET NO:

A9


INTERIOR
ELEVATIONS

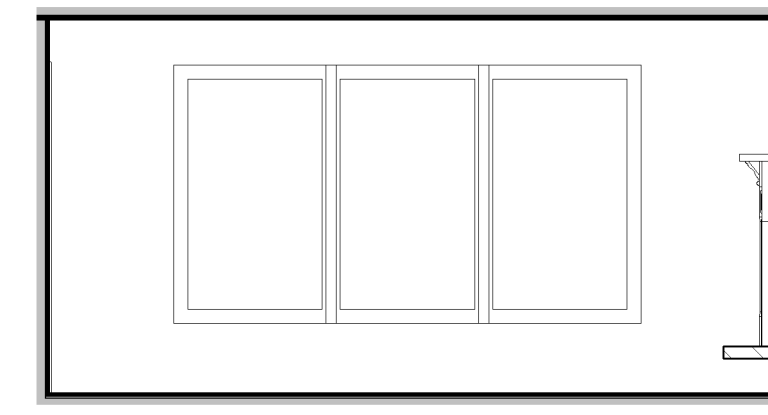


5 DINING ROOM NORTH
1/4" = 1'-0"

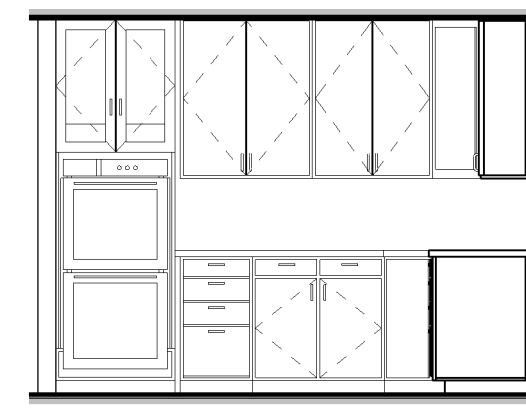


4 KITCHEN EAST
1/4" = 1'-0"

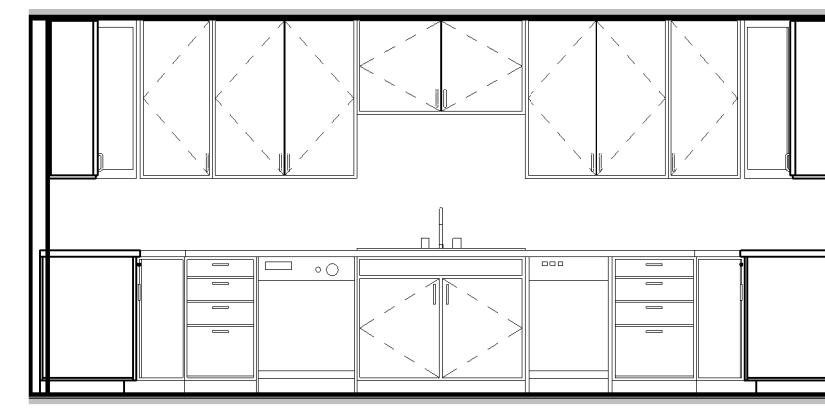


3 KITCHEN SOUTH
1/4" = 1'-0"

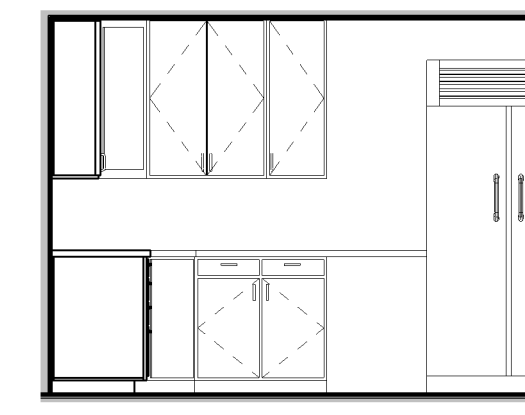


2 KITCHEN WEST
1/4" = 1'-0"

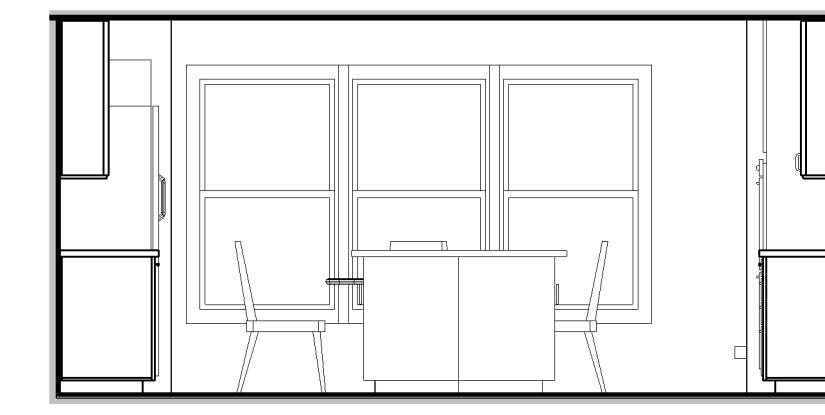

1 KITCHEN NORTH
1/4" = 1'-0"

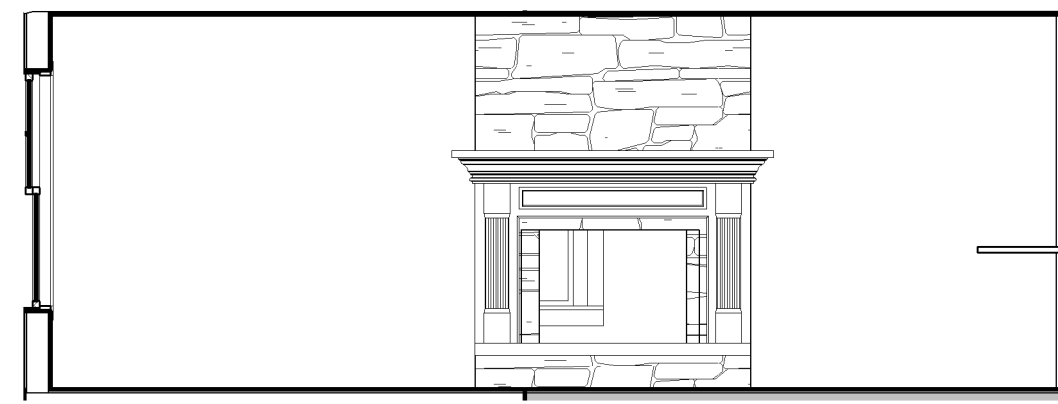


8 DINING ROOM EAST
1/4" = 1'-0"

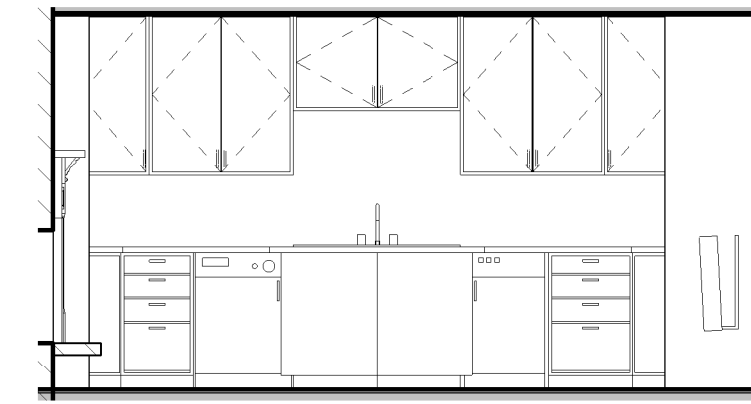


7 DINING ROOM SOUTH
1/4" = 1'-0"




6 DINING ROOM WEST
1/4" = 1'-0"

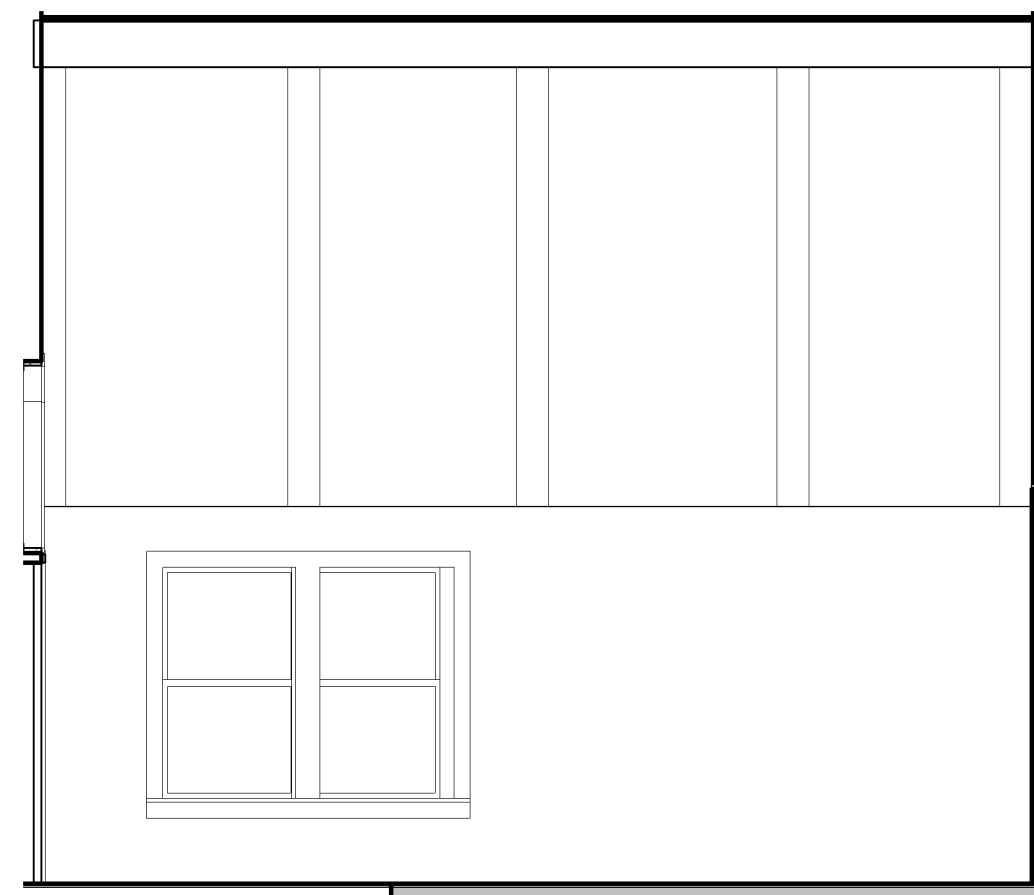


12 GREAT ROOM EAST
1/4" = 1'-0"

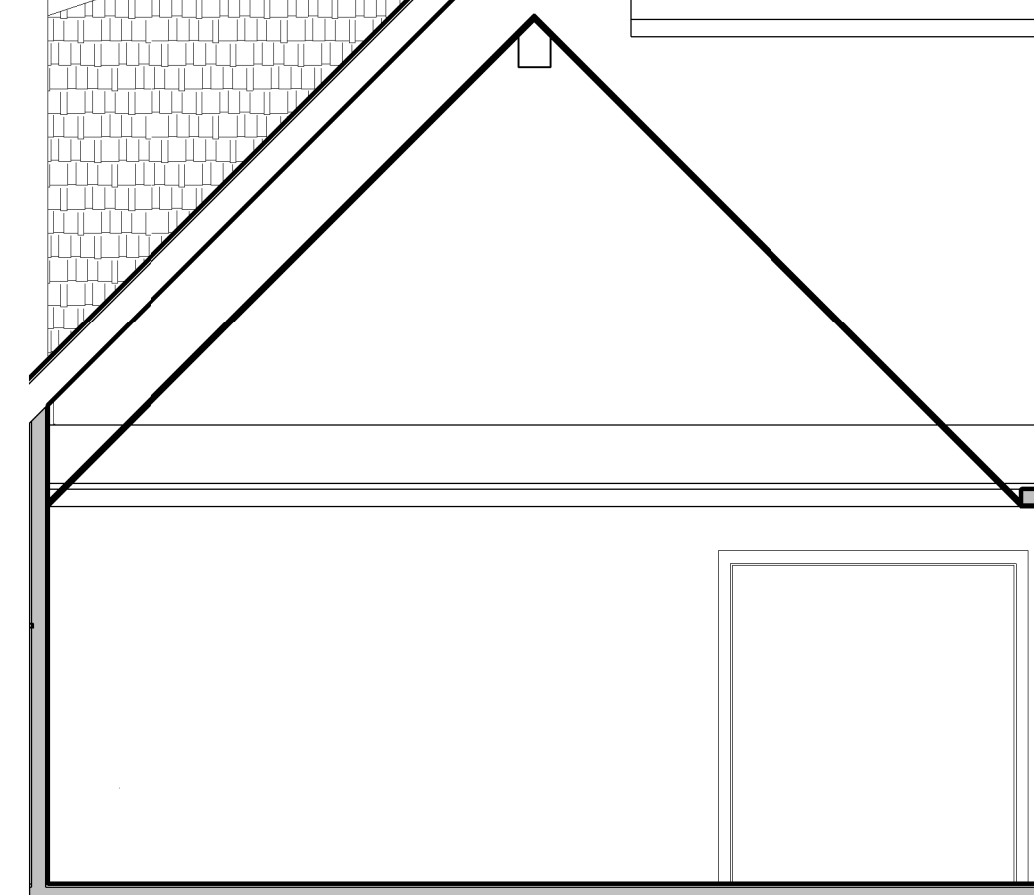


11 GREAT ROOM SOUTH
1/4" = 1'-0"

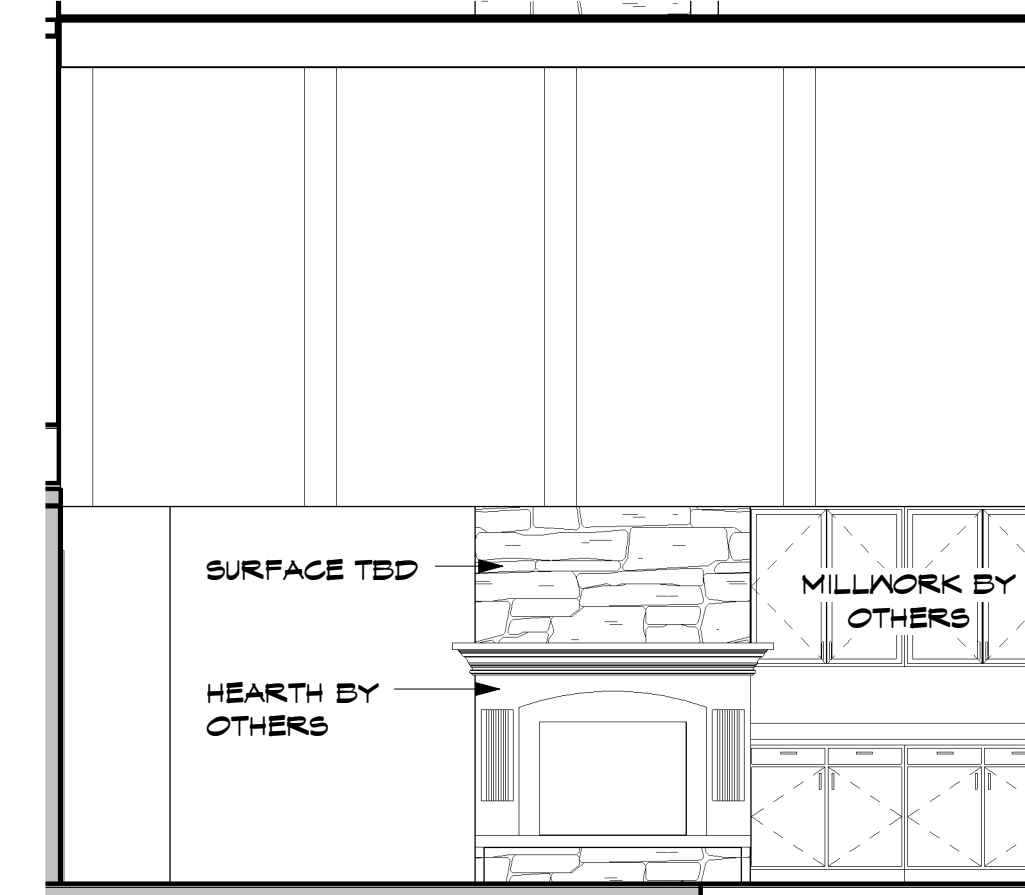


10 GREAT ROOM WEST
1/4" = 1'-0"

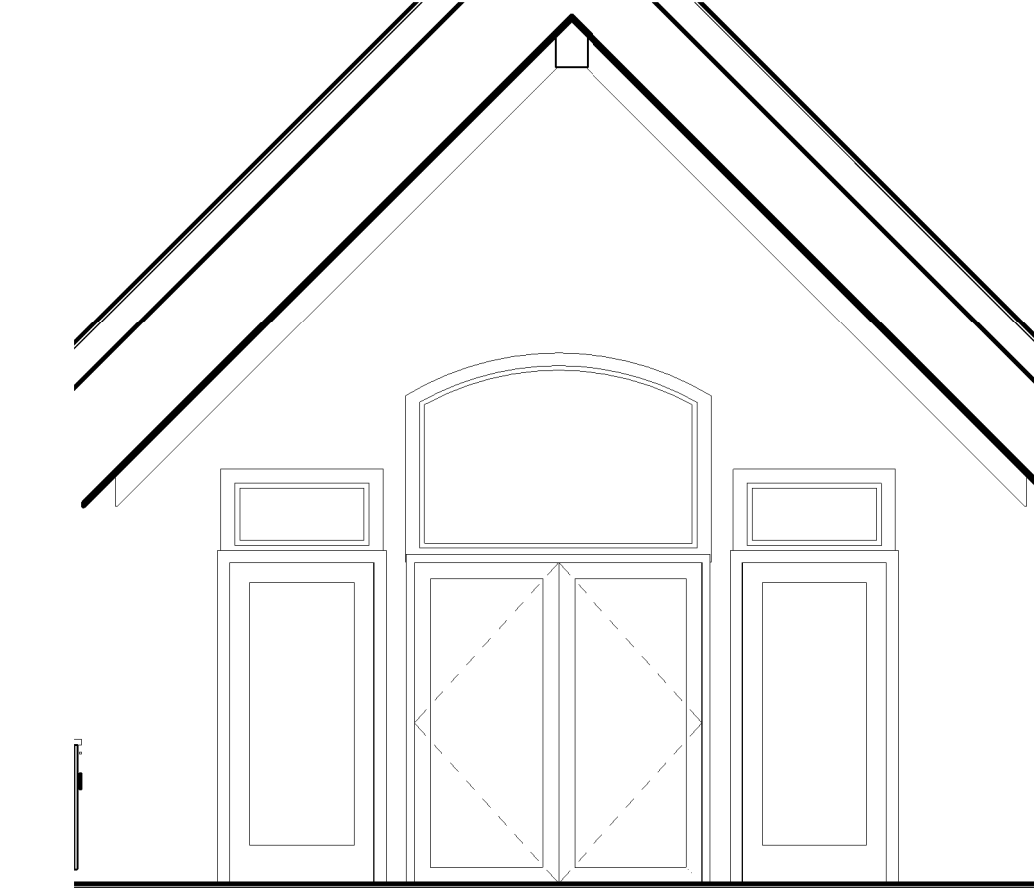


9 GREAT ROOM NORTH
1/4" = 1'-0"

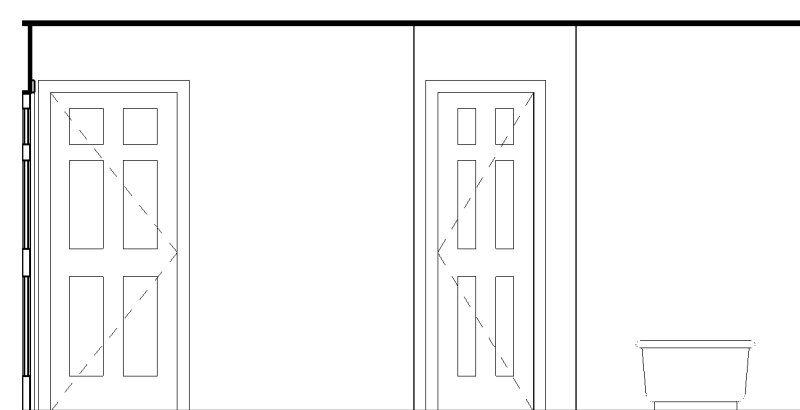


17 MASTER BATH NORTH
1/4" = 1'-0"

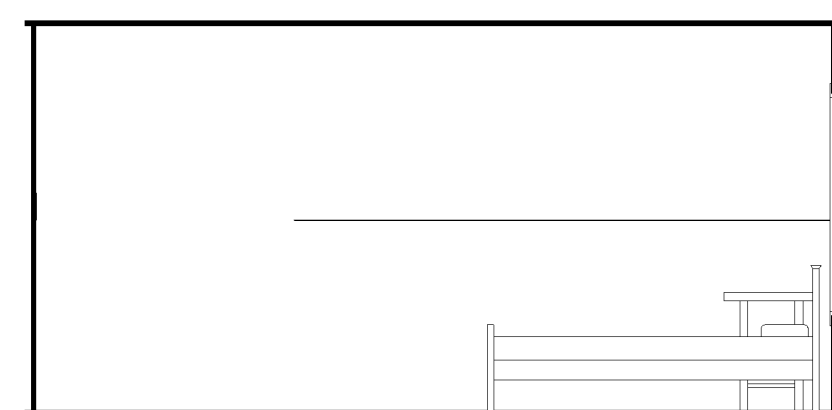


16 MASTER SUITE EAST
1/4" = 1'-0"

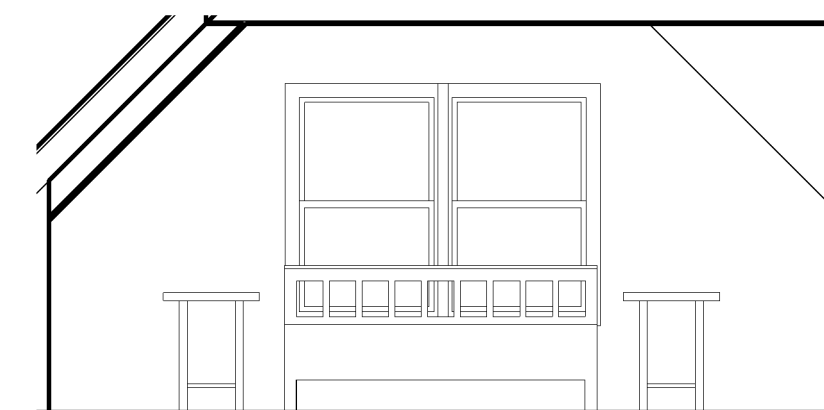


15 MASTER SUITE SOUTH
1/4" = 1'-0"

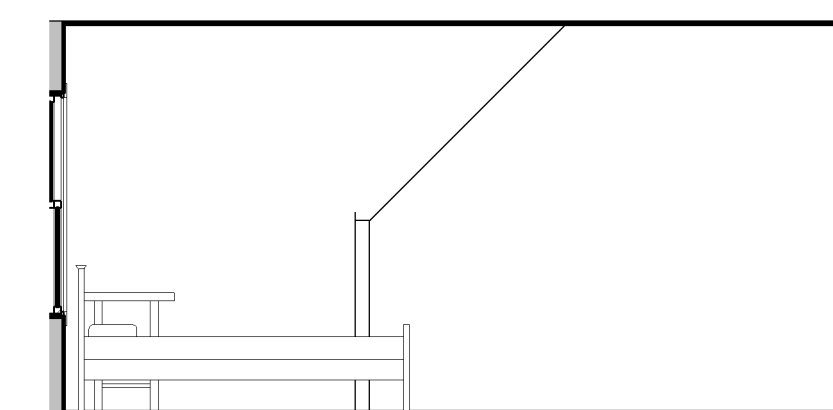


14 MASTER SUITE WEST
1/4" = 1'-0"

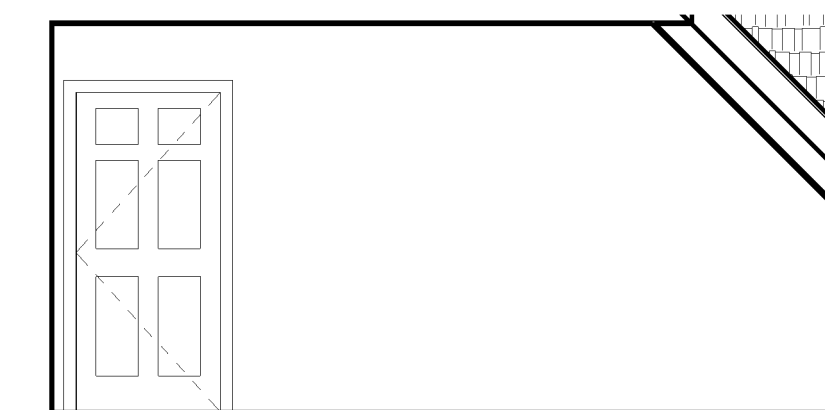


13 MASTER SUITE NORTH
1/4" = 1'-0"

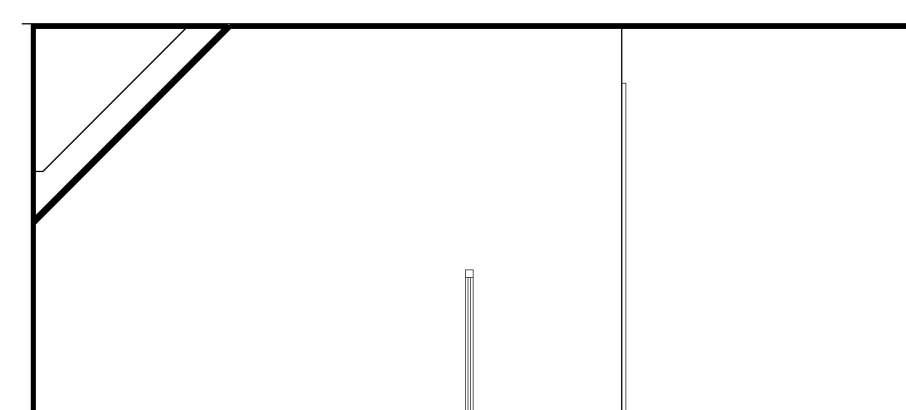


22 UPPER LANDING WEST
1/4" = 1'-0"

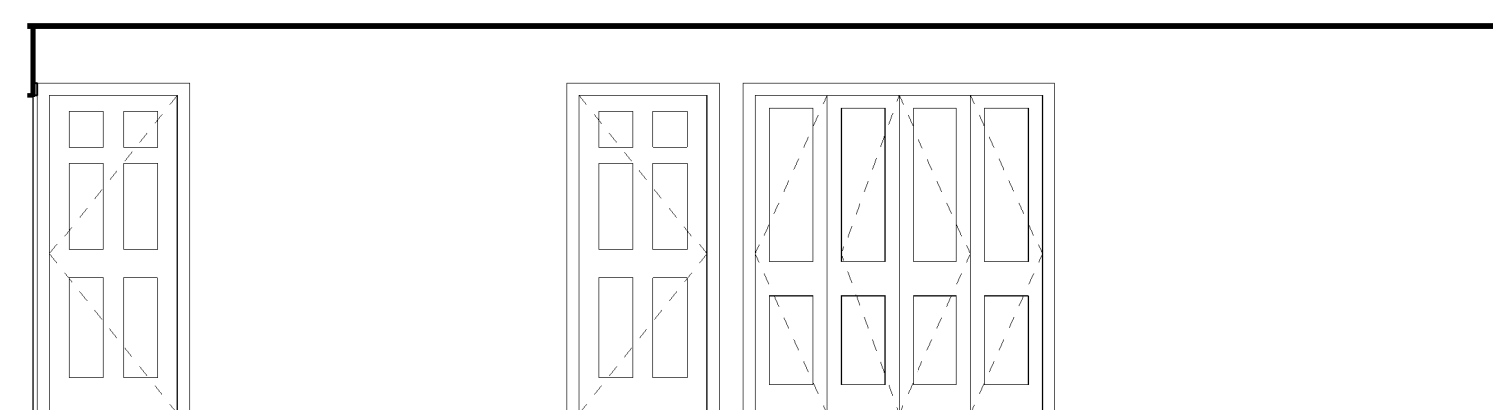


21 UPPER LANDING NORTH
1/4" = 1'-0"

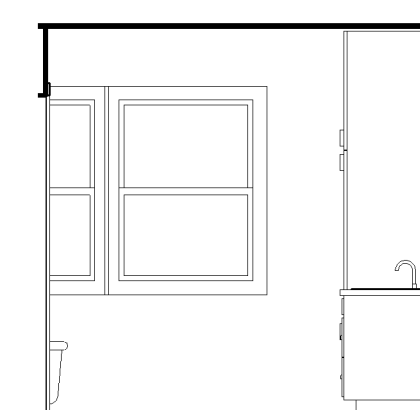


20 MASTER BATH EAST
1/4" = 1'-0"

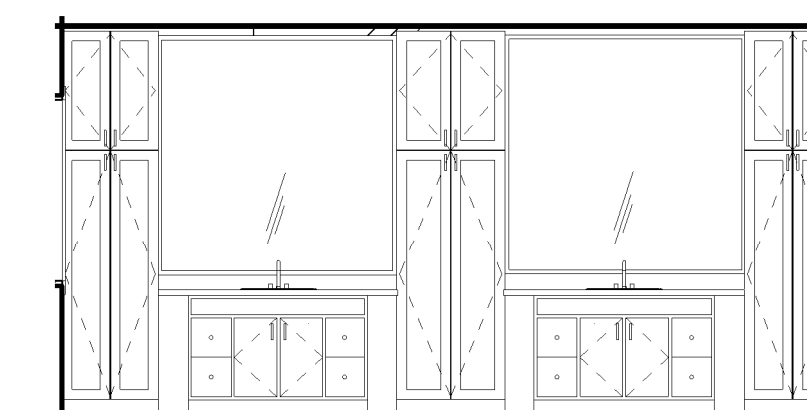


19 MASTER BATH SOUTH
1/4" = 1'-0"

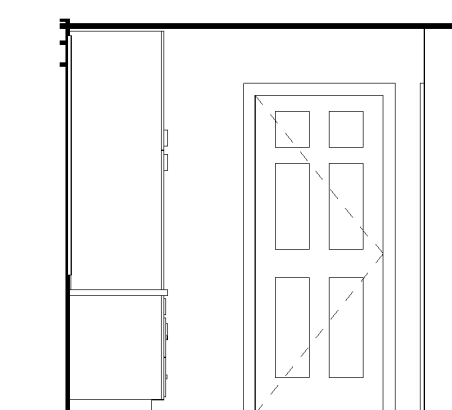


18 MASTER BATH WEST
1/4" = 1'-0"

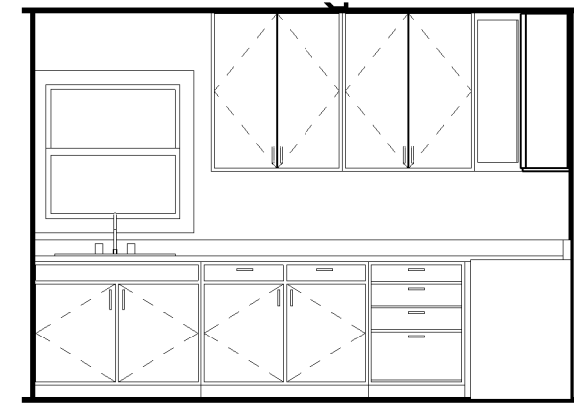


5 LAUNDRY WEST
1/4" = 1'-0"

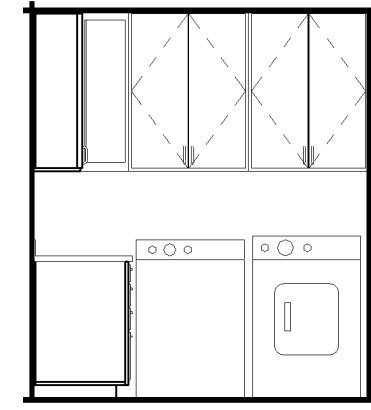


4 LAUNDRY NORTH
1/4" = 1'-0"

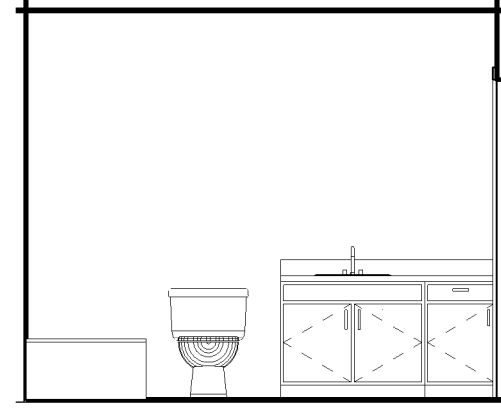


3 BATH ROOM 1
1/4" = 1'-0"

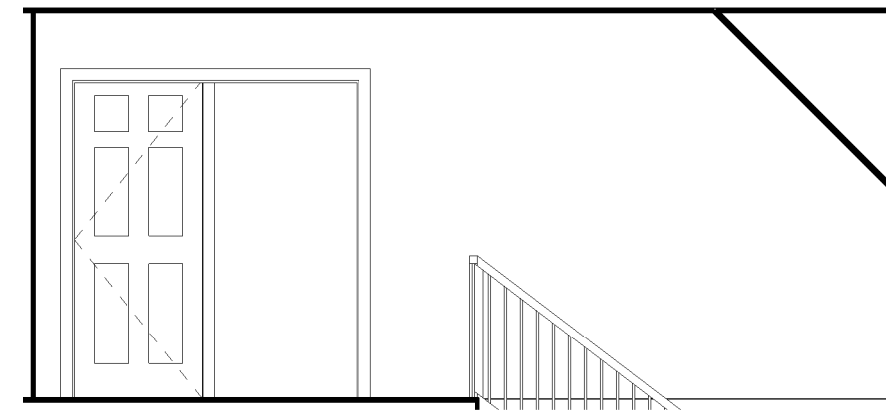


2 UPPER LANDING EAST
1/4" = 1'-0"

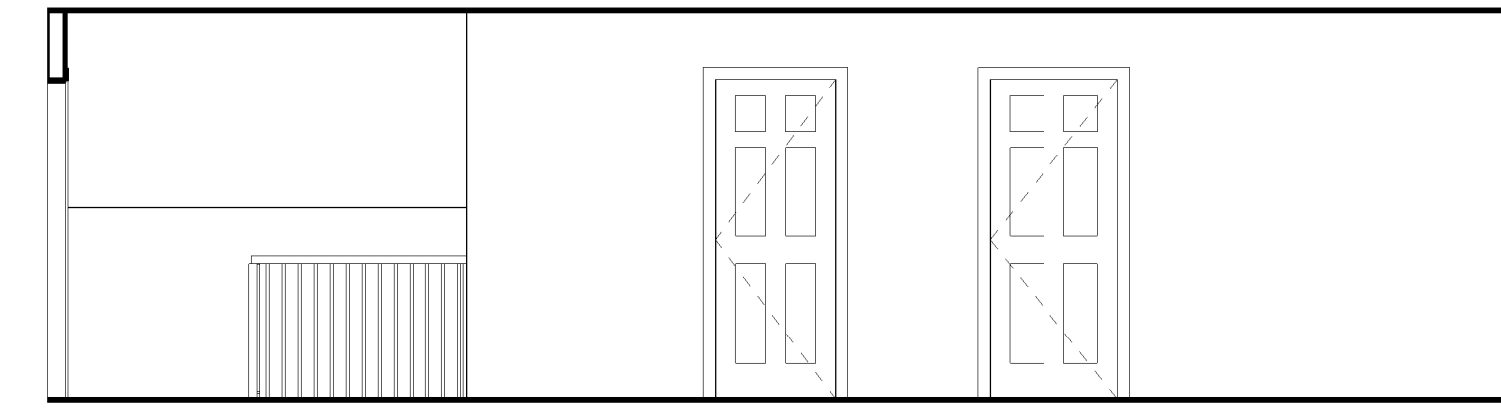

1 UPPER LANDING SOUTH
1/4" = 1'-0"

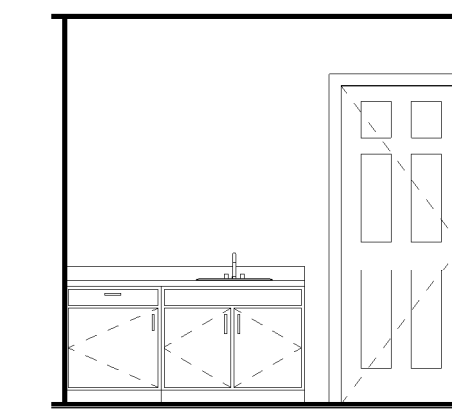

7 BATH ROOM 3
1/4" = 1'-0"

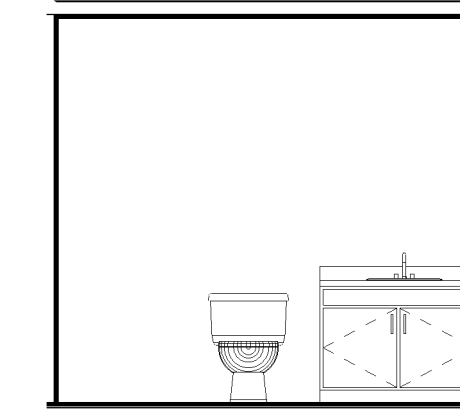

6 BATH ROOM 2
1/4" = 1'-0"


WINDOW SCHEDULE					
Type Mark	Width	Height	Level	Type	Comments
27	2' - 6"	2' - 0"	LOWER FLOOR	24" x 30"	
27	2' - 6"	2' - 0"	LOWER FLOOR	24" x 30"	
37	3' - 0"	4' - 0"	LOWER FLOOR	36" x 48"	
32	3' - 11"	3' - 4"	LOWER FLOOR	47" x 40"	
78	3' - 0"	3' - 0"	LOWER FLOOR	36" x 36"	
78	3' - 0"	3' - 0"	LOWER FLOOR	36" x 36"	
27	2' - 6"	2' - 0"	MAIN FLOOR	24" x 30"	
27	2' - 6"	2' - 0"	MAIN FLOOR	24" x 30"	
68	3' - 0"	4' - 8"	MAIN FLOOR	36" x 56"	
8	3' - 0"	1' - 11 1/2"	MAIN FLOOR	36" x 24"	
67	3' - 0"	5' - 0"	MAIN FLOOR	36" x 60"	
67	3' - 0"	5' - 0"	MAIN FLOOR	36" x 60"	
67	3' - 0"	5' - 0"	MAIN FLOOR	36" x 60"	
67	3' - 0"	5' - 0"	MAIN FLOOR	36" x 60"	
68	3' - 0"	4' - 8"	MAIN FLOOR	36" x 56"	
80	6' - 0"	1' - 4 1/2"	MAIN FLOOR	60" x 16"	
8	3' - 0"	1' - 11 1/2"	MAIN FLOOR	36" x 24"	
8	3' - 0"	1' - 11 1/2"	MAIN FLOOR	36" x 24"	
79	1' - 0"	6' - 0"	MAIN FLOOR	12" x 72"	
79	1' - 0"	6' - 0"	MAIN FLOOR	12" x 72"	
61	3' - 0"	1' - 6"	MAIN FLOOR	36" x 18"	
61	3' - 0"	1' - 6"	MAIN FLOOR	36" x 18"	
75	6' - 0"	4' - 0"	MAIN FLOOR	72" x 48"	
68	3' - 0"	4' - 8"	MAIN FLOOR	36" x 56"	
68	3' - 0"	4' - 8"	NEW UPPER FLOOR	36" x 56"	
68	3' - 0"	4' - 8"	NEW UPPER FLOOR	36" x 56"	
68	3' - 0"	4' - 8"	NEW UPPER FLOOR	36" x 56"	
46	3' - 0"	4' - 0"	NEW UPPER FLOOR	36" x 48"	
46	3' - 0"	4' - 0"	NEW UPPER FLOOR	36" x 48"	
68	3' - 0"	4' - 8"	NEW UPPER FLOOR	36" x 56"	
68	3' - 0"	4' - 8"	NEW UPPER FLOOR	36" x 56"	
68	3' - 0"	4' - 8"	NEW UPPER FLOOR	36" x 56"	
68	3' - 0"	4' - 8"	NEW UPPER FLOOR	36" x 56"	
68	3' - 0"	4' - 8"	NEW UPPER FLOOR	36" x 56"	
68	3' - 0"	4' - 8"	NEW UPPER FLOOR	36" x 56"	
66	3' - 0"	3' - 0"	NEW UPPER FLOOR	36" x 36"	

DOOR SCHEDULE			
Mark	Width	Type	Comments
003A	2' - 6"	30" x 80"	
003B	2' - 6"	30" x 80"	
003G	2' - 10"	34" x 80"	
006A	3' - 0"	36" x 80"	
006B	2' - 8"	32" x 80"	
008	2' - 8"	32" x 80"	
010B	3' - 0"	36" x 80"	
011	2' - 6"	30" x 80"	
012	3' - 0"	36" x 80"	
013	3' - 0"	36" x 80"	
014	3' - 0"	36" x 80"	
101A	2' - 6"	30" x 80"	
101B	2' - 6"	30" x 80"	
101C	6' - 0"	72" x 80"	
102A	2' - 0"	24" x 80"	
102B	2' - 0"	24" x 80"	
103	2' - 4"	38" x 80"	
104	6' - 0"	72" x 80"	
105	2' - 0"	24" x 80"	
107	3' - 0"	36" x 80"	
108	2' - 8"	32" x 80"	
108A	9' - 0"	7-0 X 9-0	
108B	9' - 0"	7-0 X 9-0	
109A	2' - 8"	32" x 80"	
109B	3' - 0"	36" x 80"	
109C	3' - 0"	36" x 80"	
109D	3' - 0"	36" x 80"	
110	2' - 6"	30" x 80"	
110A	6' - 0"	72" x 80"	
110B	3' - 0"	36" x 80"	
110C	3' - 0"	36" x 80"	
110D	2' - 8"	32" x 80"	
110E	2' - 8"	32" x 80"	
110H	2' - 0"	24" x 80"	
113A	6' - 0"	72" x 80"	
113B	3' - 0"	36" x 80"	
113C	3' - 0"	36" x 80"	
201	3' - 0"	36" x 80"	
202	2' - 8"	32" x 80"	
203B	2' - 0"	24" x 80"	
204A	2' - 8"	32" x 80"	
204B	2' - 8"	32" x 80"	
206A	2' - 6"	30" x 80"	
206B	2' - 6"	30" x 80"	
207	2' - 0"	24" x 80"	
208	2' - 8"	32" x 80"	
209	2' - 8"	32" x 80"	
210	2' - 8"	32" x 80"	
211	2' - 6"	30" x 80"	
212	2' - 6"	30" x 80"	
213	2' - 8"	32" x 80"	
214	2' - 6"	30" x 80"	
215	2' - 6"	30" x 80"	
216	6' - 0"	72" x 80"	

DATE: 1-3-05

REVISIONS:

ISSUED FOR REVIEW
3-11-05
ISSUED FOR REVIEW
4-12-05

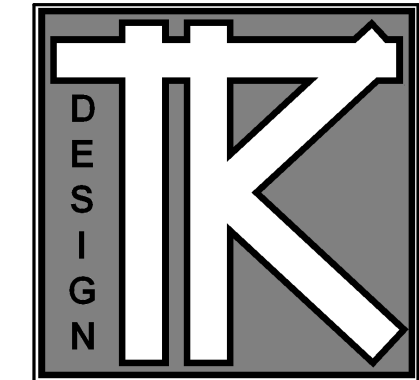

TODD KNUTSON DESIGN
550 NORTH 3RD ST
SUITE 950
MINNEAPOLIS, MN 55401 PHONE
612-392-8000 FAX
612-392-7904 CELL: 612-291-1041

WHITE REMODELING

JOB NO: 4420

SHEET NO:

A10

INTERIOR
ELEVATIONS