



1 3D View 1
A1

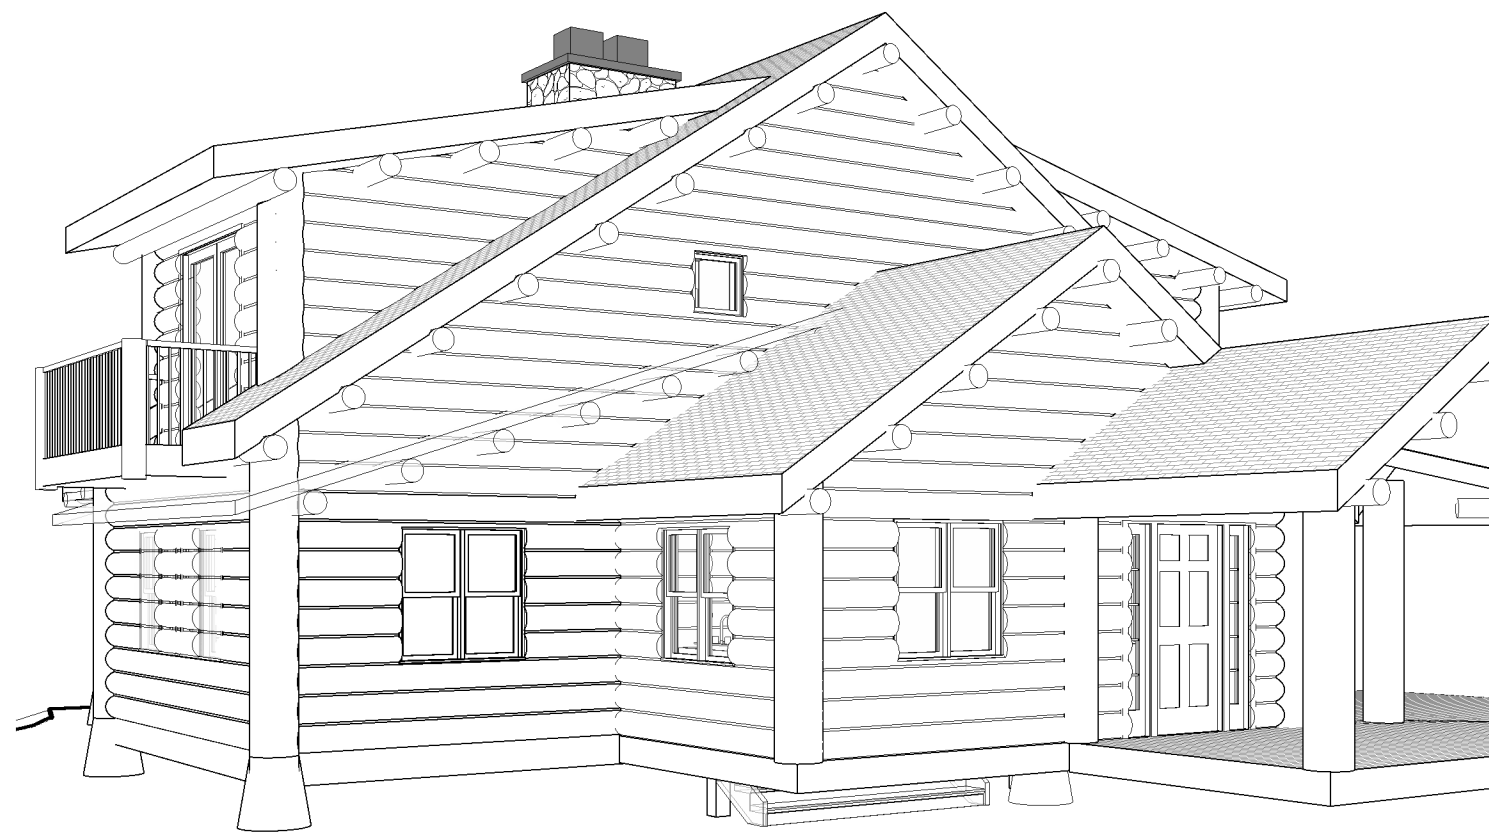

2 3D View 3
A1

Drawing List		
Sheet Number	Sheet Name	Sheet Issue Date
A2	NEW MAIN FLOOR	07/26/05
A3	NEW UPPER FLOOR PLAN	08/01/05
A4	NEW ELEVATIONS	08/01/05
A5	NEW ELEVATIONS	08/01/05
A6	SECTIONS	08/01/05
A1	COVER	08/01/05

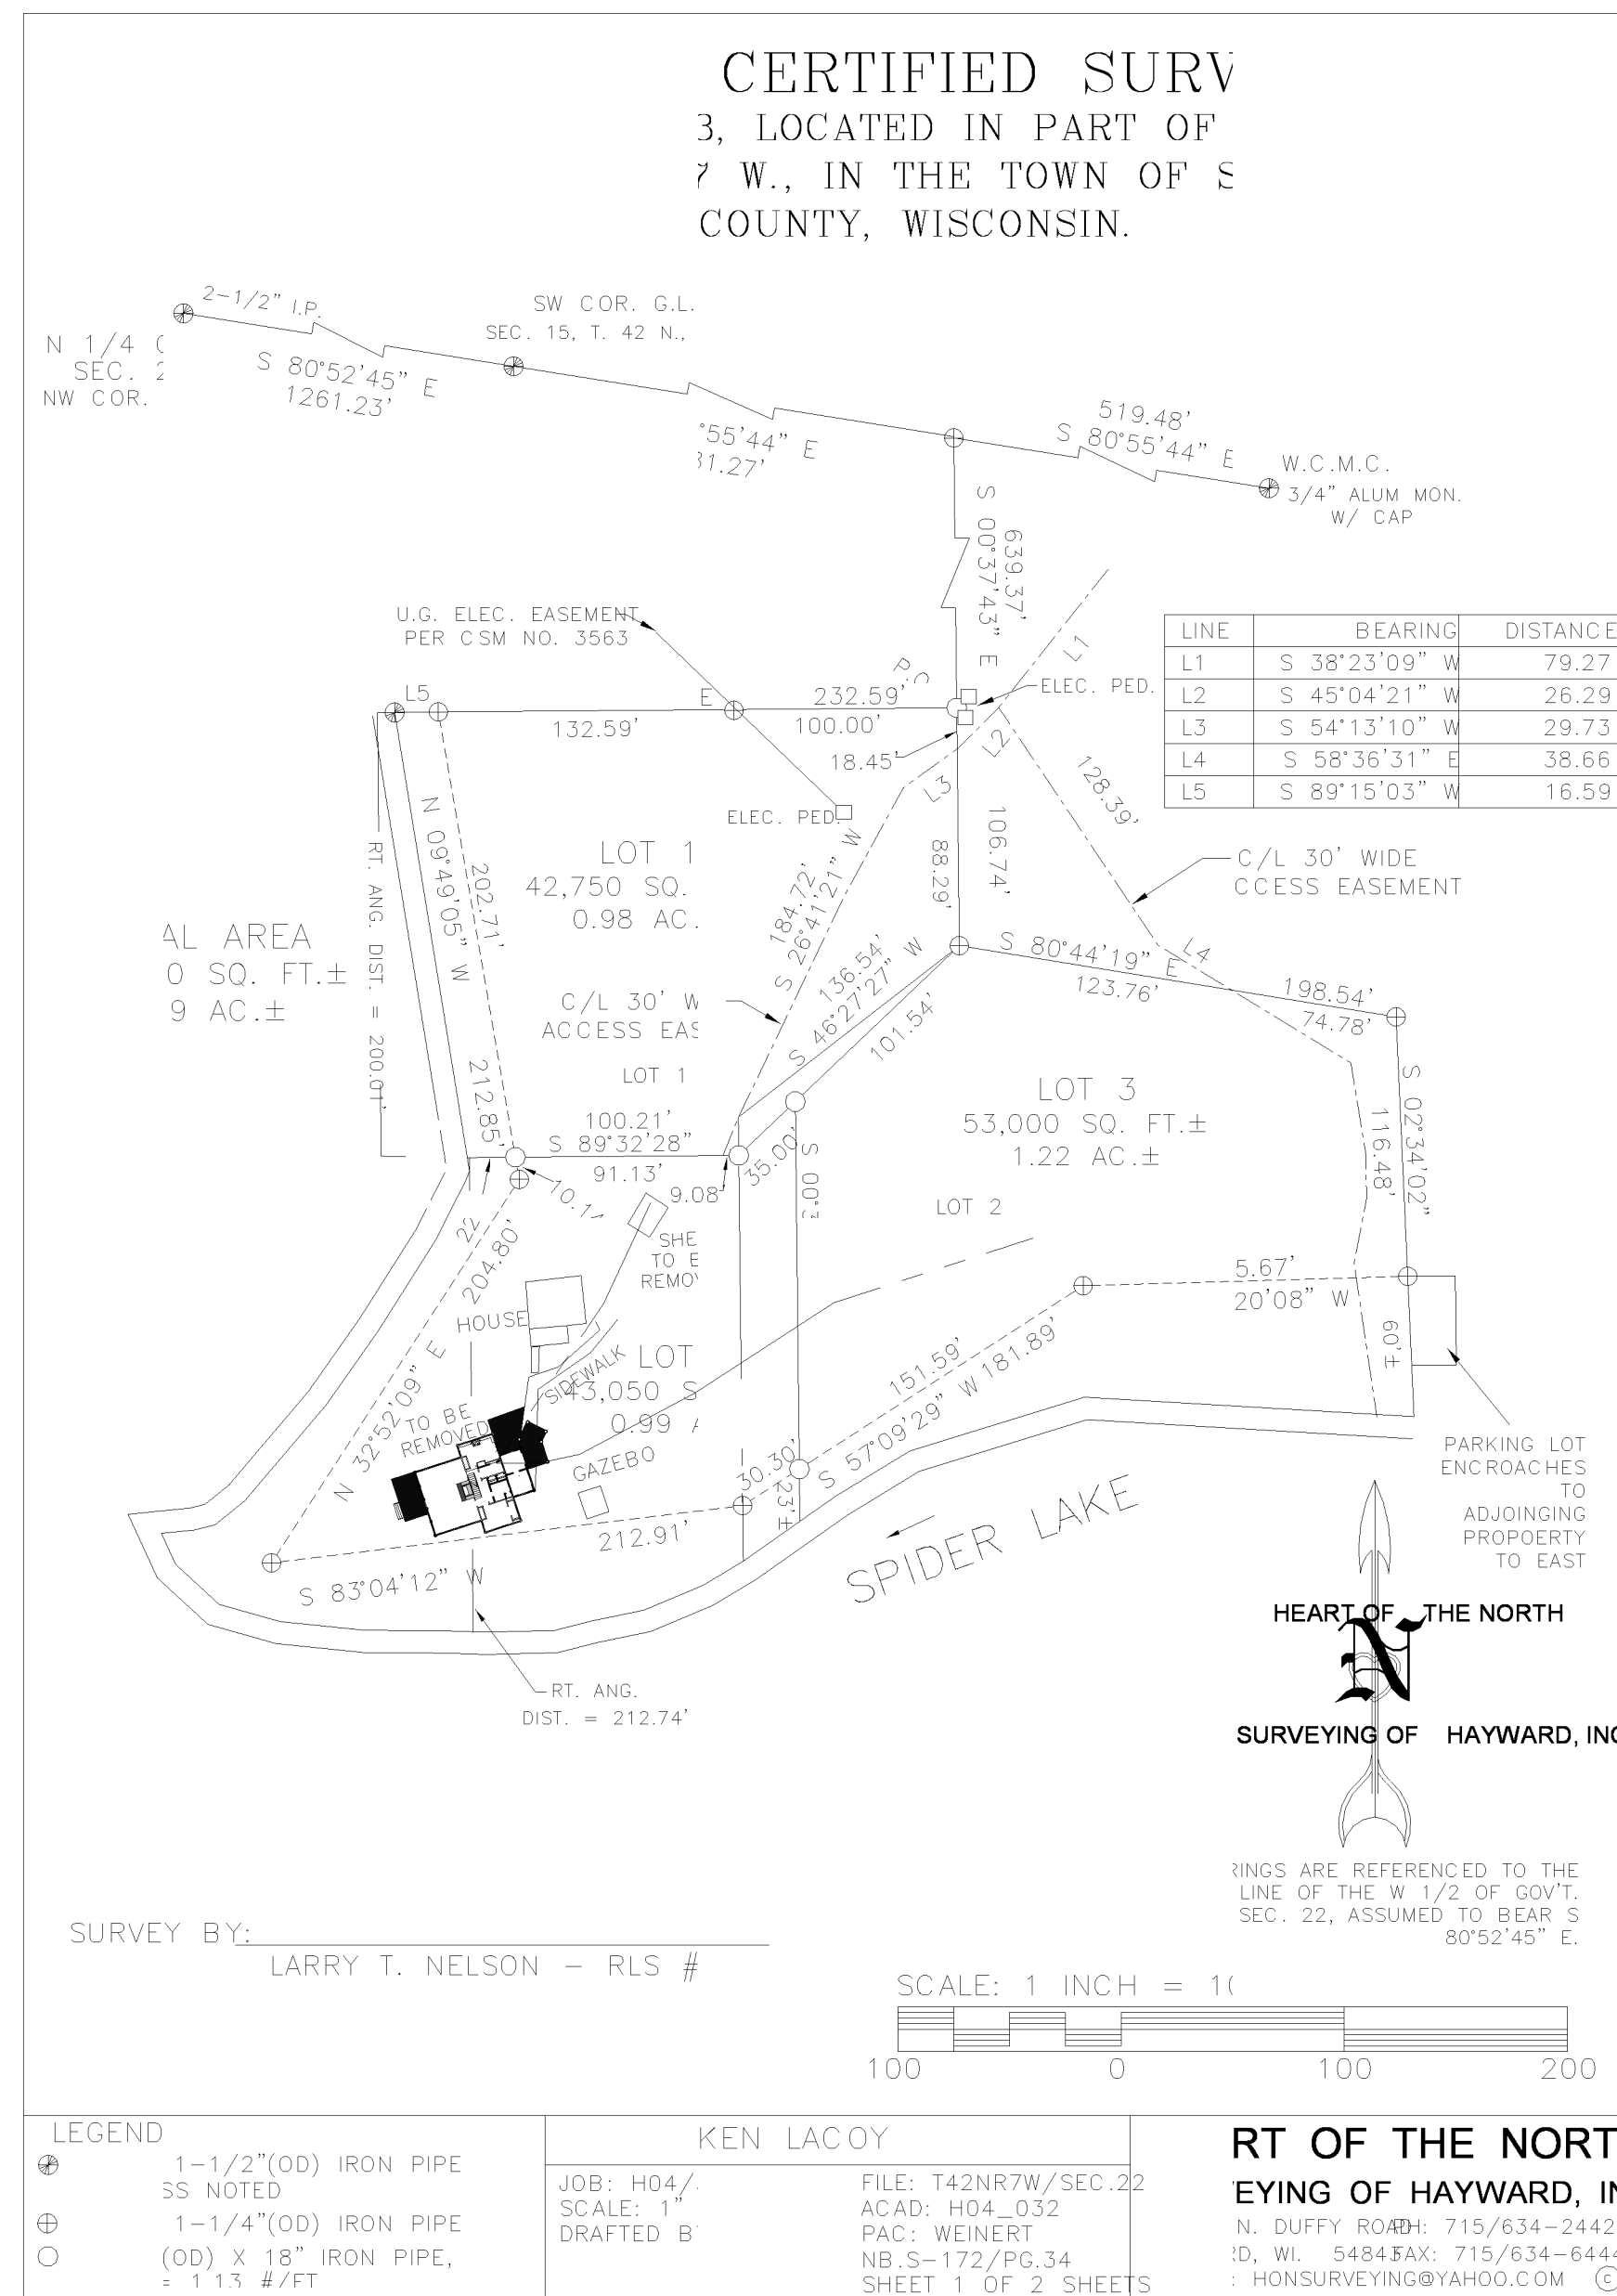

3 NEW Site
A1 1" = 80'-0"

BRUCE
Architects
KNUTSON

530 NORTH 3RD ST. SUITE 530
MINNEAPOLIS, MN. 55401
PHONE 612-332-8000 FAX 612-332-7504
WWW.KNUTSON-ARCHITECTS.COM

DATE: I HEREBY CERTIFY THAT THIS PLAN SPECIFICATION OR REPORT WAS PREPARED BY ME OR UNDER MY DIRECT SUPERVISION AND THAT I AM A REGISTERED ARCHITECT UNDER THE LAWS OF THE STATE OF MINNESOTA.

REGISTRATION NO: 11789


CLIFF AND MYMA WILLIAMS

Spider Lake, WI
Sauvage County

JOB NO: 0555

SHEET NO:
A1
COVER

11/16/2008 1:30:32 AM

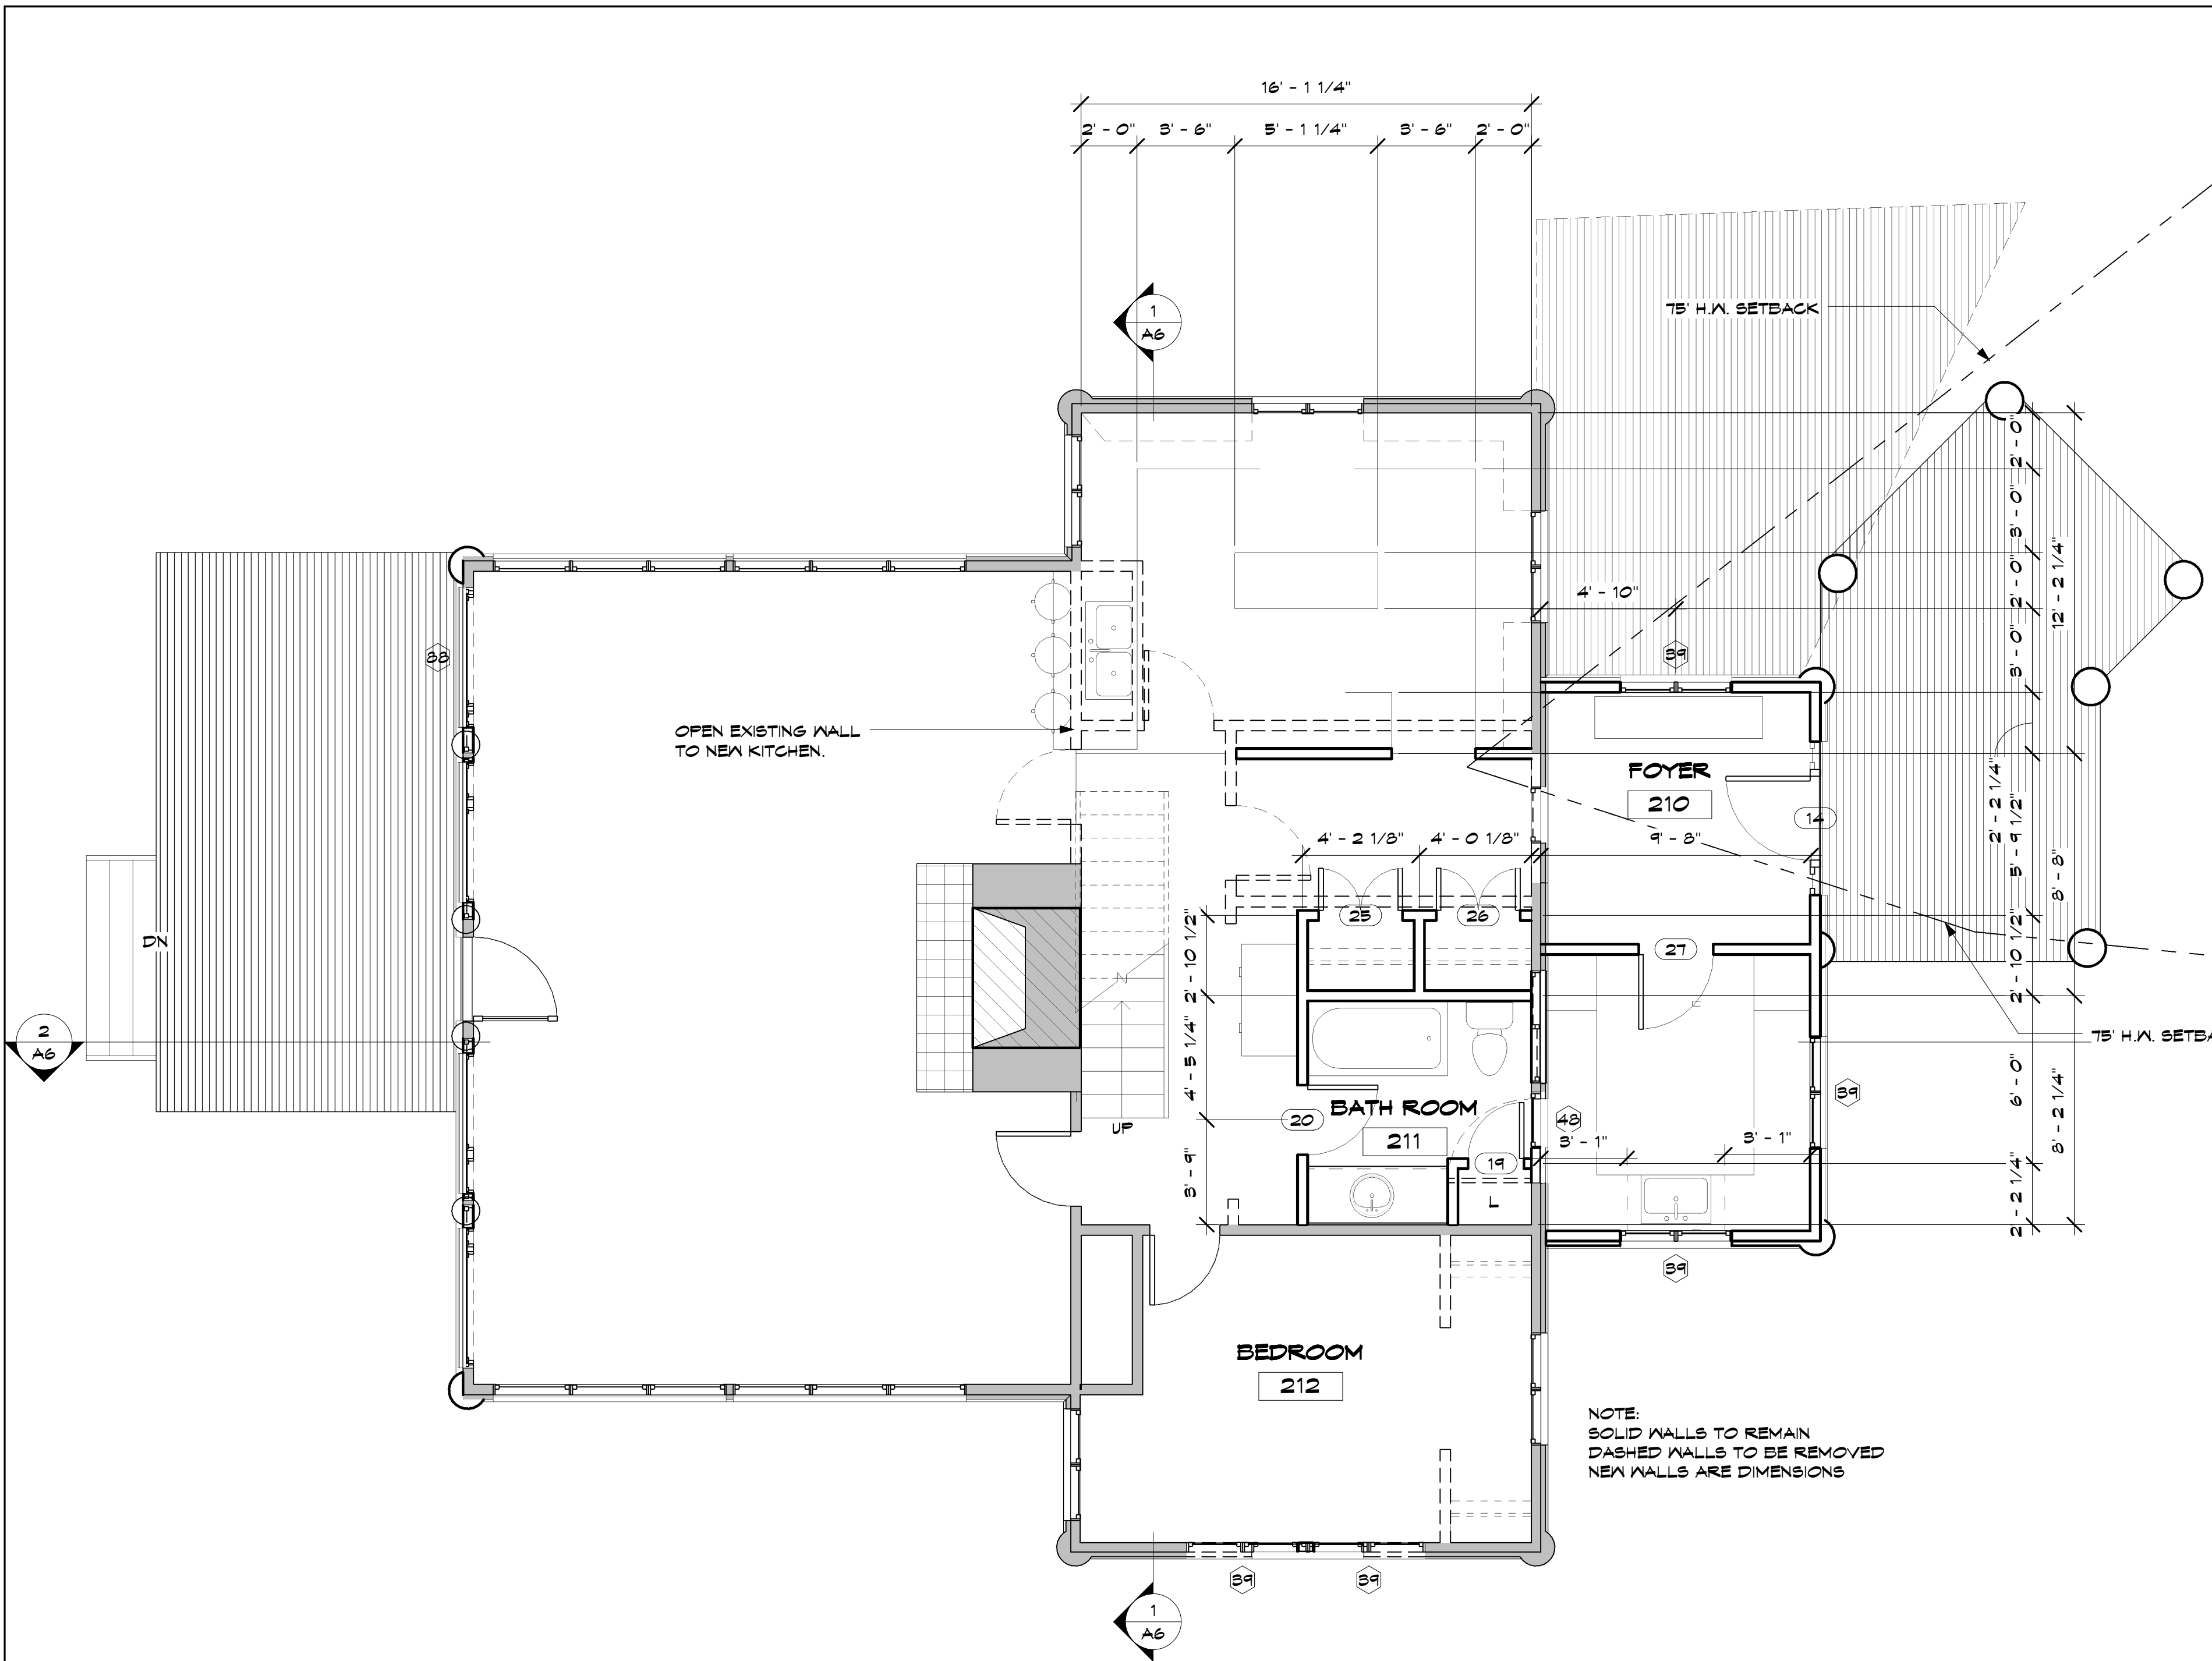

NOTE:
 SOLID WALLS TO REMAIN
 DASHED WALLS TO BE REMOVED
 NEW WALLS ARE DIMENSIONS

1 NEW MAIN FLOOR
 A2 1/4" = 1'-0"

DATE: 7-19-05
 REVISIONS:
 PRINTED 8-1-05

BRUCE
Architects
KNUTSON
 530 NORTH 3RD ST. SUITE 530
 MINNEAPOLIS, MN. 55401
 PHONE 612-332-8000 FAX 612-332-7504
 WWW.KNUTSON-ARCHITECTS.COM

DATE: I HEREBY CERTIFY THAT THIS PLAN SPECIFICATION OR REPORT WAS PREPARED BY ME OR UNDER MY DIRECT SUPERVISION AND THAT I AM A REGISTERED ARCHITECT UNDER THE LAWS OF THE STATE OF MINNESOTA.
 REGISTRATION NO: 11789


CLIFF AND MYMA WILLIAMS
 Spider Lake, WI
 Sawyer County

JOB NO: 0555

SHEET NO:
A2
 NEW MAIN FLOOR

11/16/2008 1:30:33 AM

1 NEW UPPER FLOOR
A3 1/4" = 1'-0"

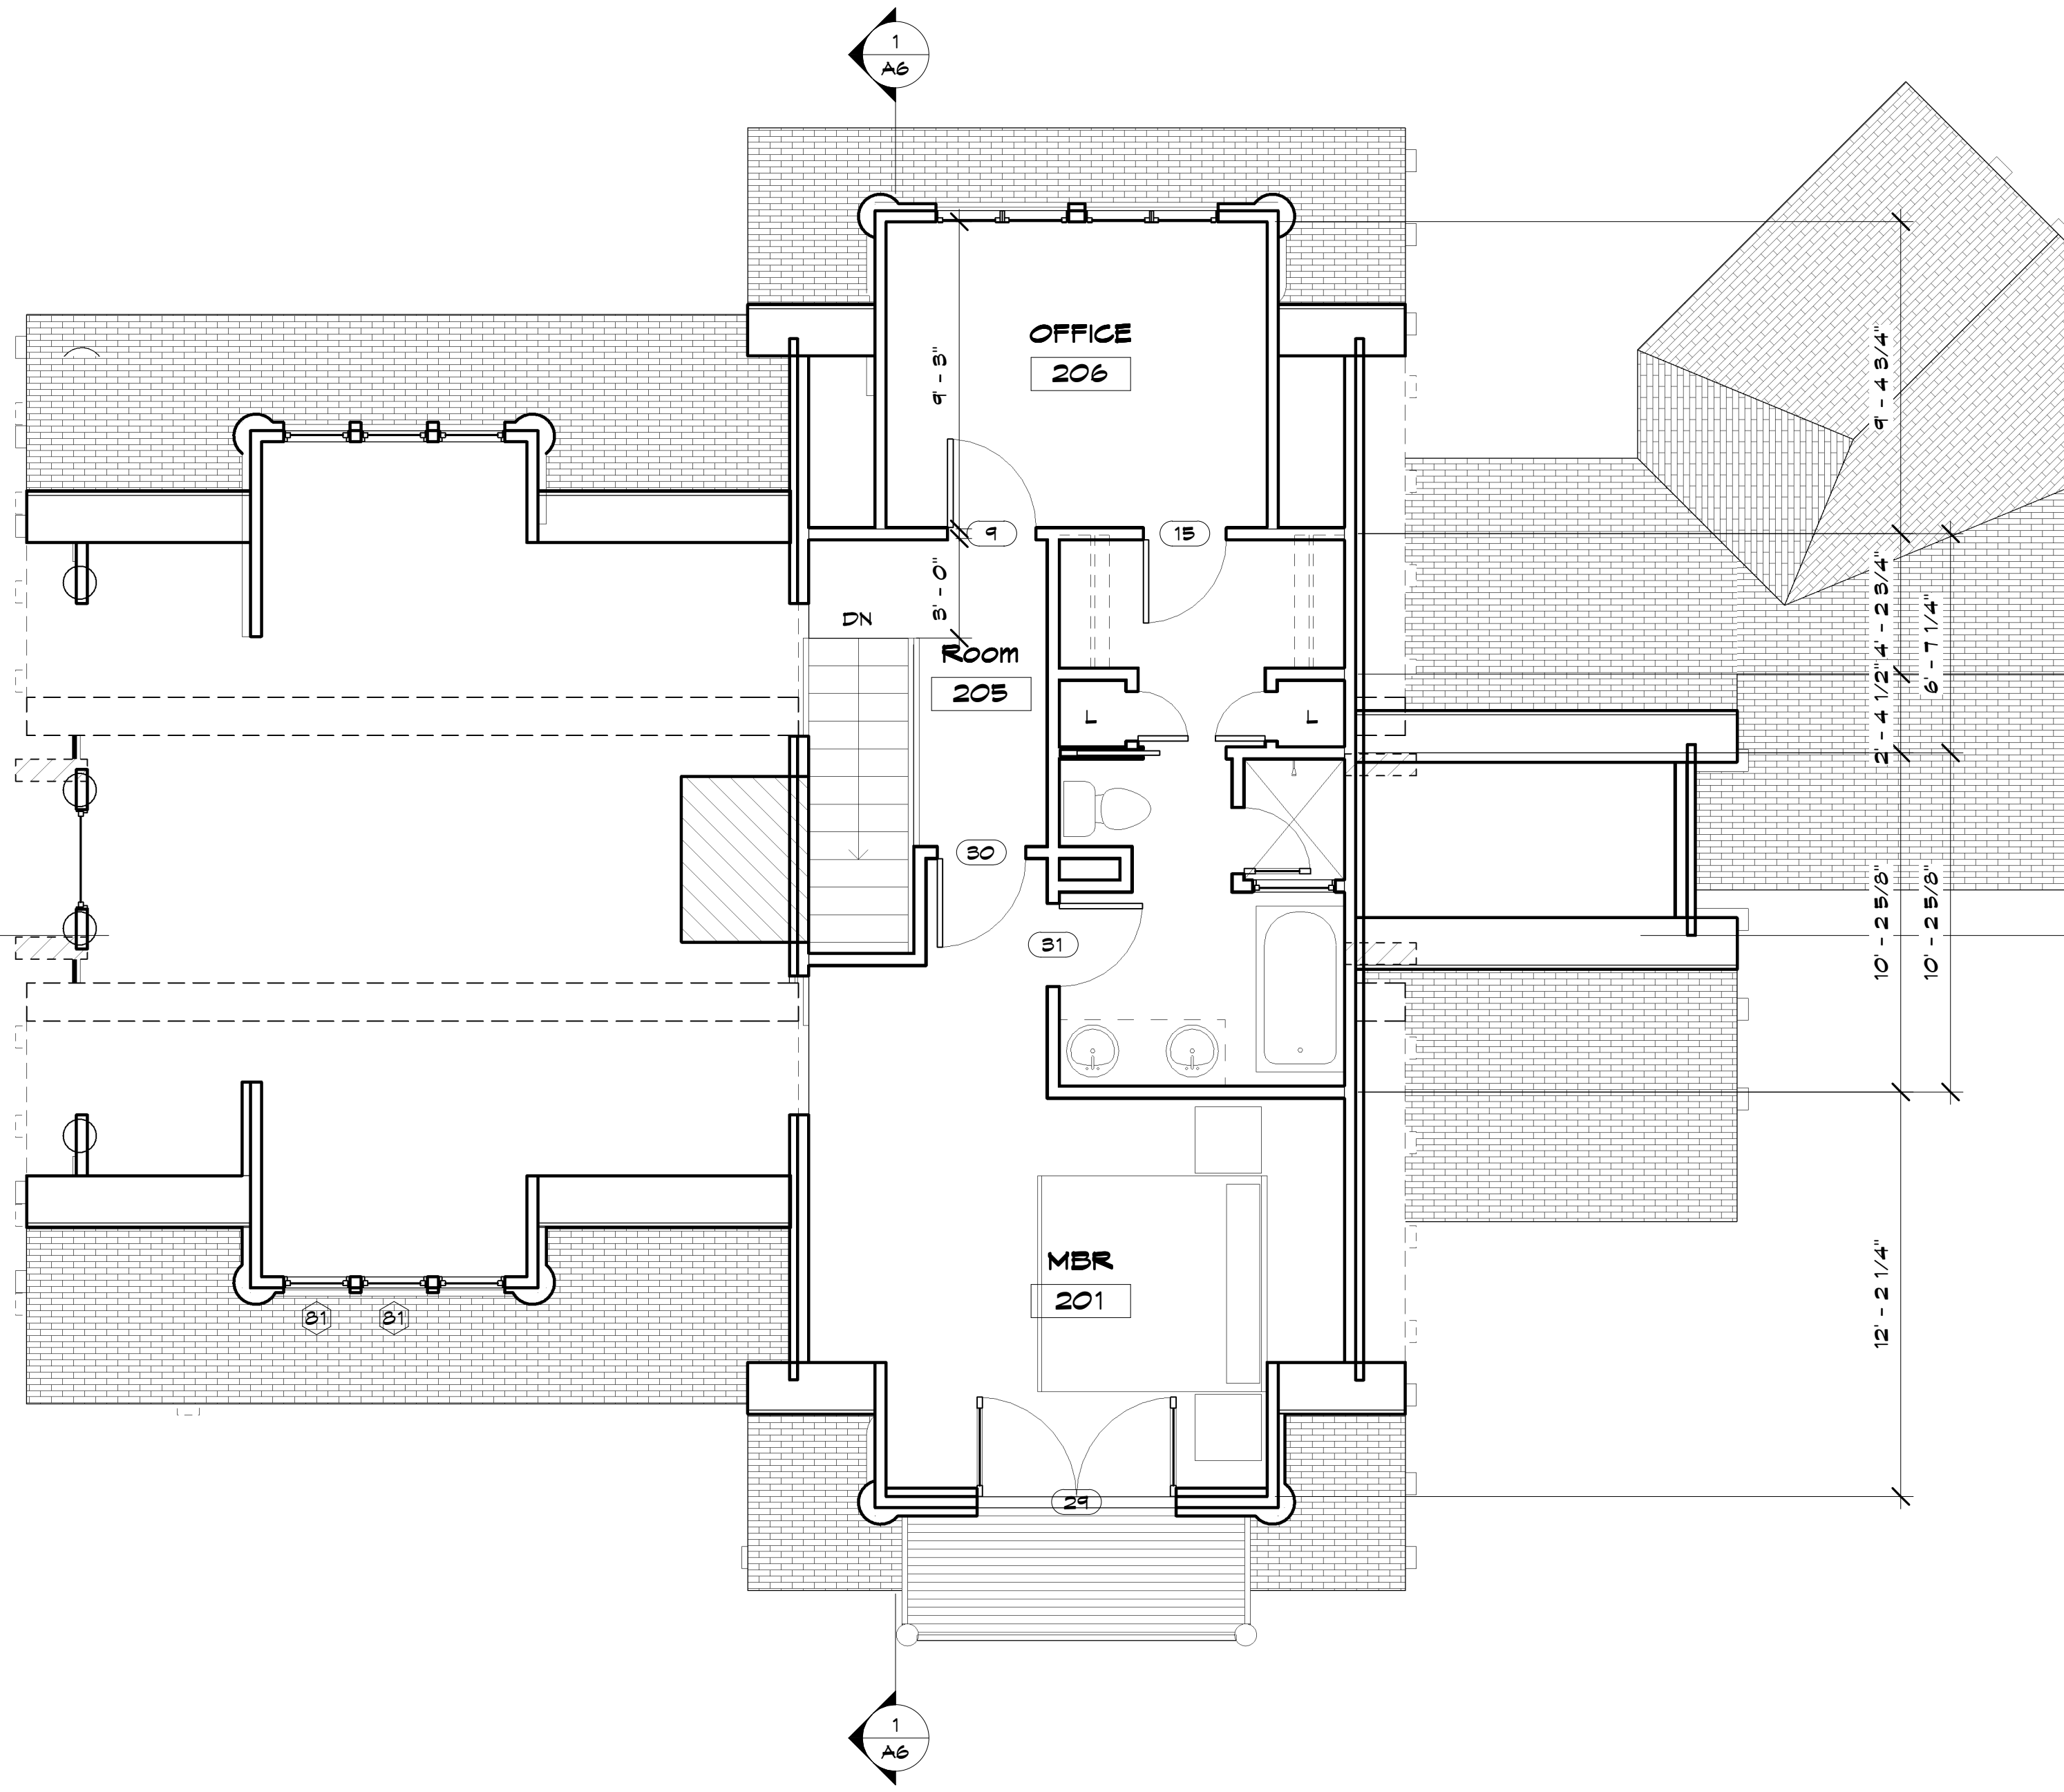

DATE: 7-19-05

REVISIONS:

PRINTED 8-1-05

BRUCE
Architects
KNUTSON

530 NORTH 3RD ST. SUITE 530
MINNEAPOLIS, MN. 55401
PHONE 612-332-8000 FAX 612-332-7504
WWW.KNUTSON-ARCHITECTS.COM

DATE: I HEREBY CERTIFY THAT THIS PLAN SPECIFICATION OR REPORT WAS PREPARED BY ME OR UNDER MY DIRECT SUPERVISION AND THAT I AM A REGISTERED ARCHITECT UNDER THE LAWS OF THE STATE OF MINNESOTA.

REGISTRATION NO: 11789

CLIFF AND MYMA WILLIAMS

Spider Lake, WI
Sauyer County

JOB NO: 0555

SHEET NO:

A3

NEW UPPER FLOOR
PLAN

DATE: 7-19-05

REVISIONS:

EXP. PRINTED 8-1-05 CHIMNEY

CONTINUOUS RIDGE VENT.

LOG OUTROGGERS TO

BRUCE Architects
KNUTSON

530 NORTH 3RD ST. SUITE 530
 MINNEAPOLIS, MN. 55401
 PHONE 612-332-8000 FAX 612-332-7504
 WWW.KNUTSON-ARCHITECTS.COM

LOG COLUMN'S TO MATCH

DATE: I HEREBY CERTIFY THAT THIS PLAN SPECIFICATION OR REPORT WAS PREPARED BY ME OR UNDER MY DIRECT SUPERVISION AND THAT I AM A REGISTERED ARCHITECT UNDER THE LAWS OF THE STATE OF MINNESOTA.

REGISTRATION NO: 11789

CLIFF AND MYMA WILLIAMS


Spider Lake, WI
Sawyer County

JOB NO: 0555


SHEET NO:

A4

NEW ELEVATIONS

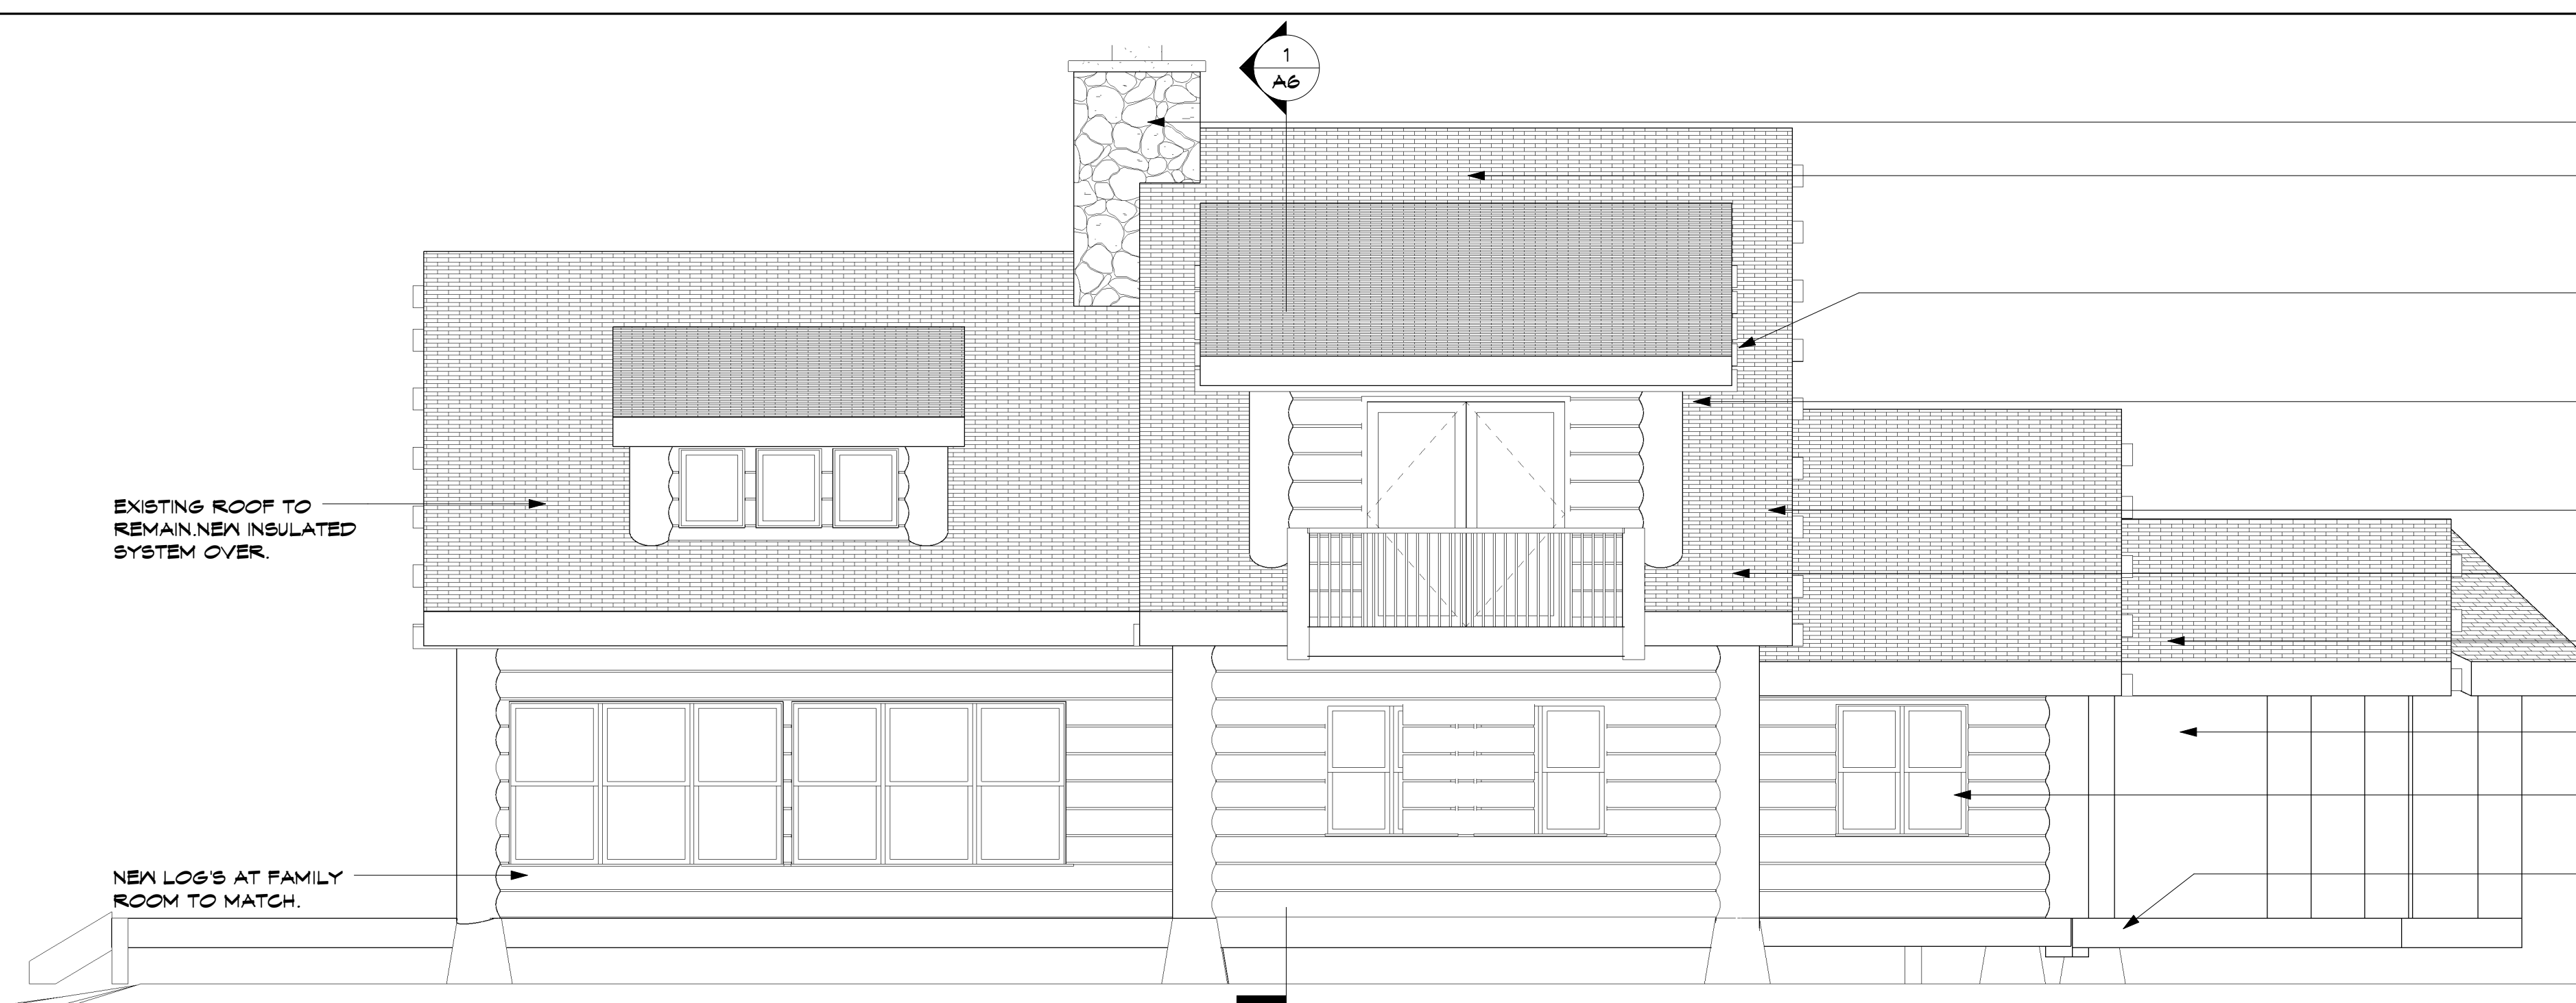


1 NEW SOUTH
 A4 1/4" = 1'-0"

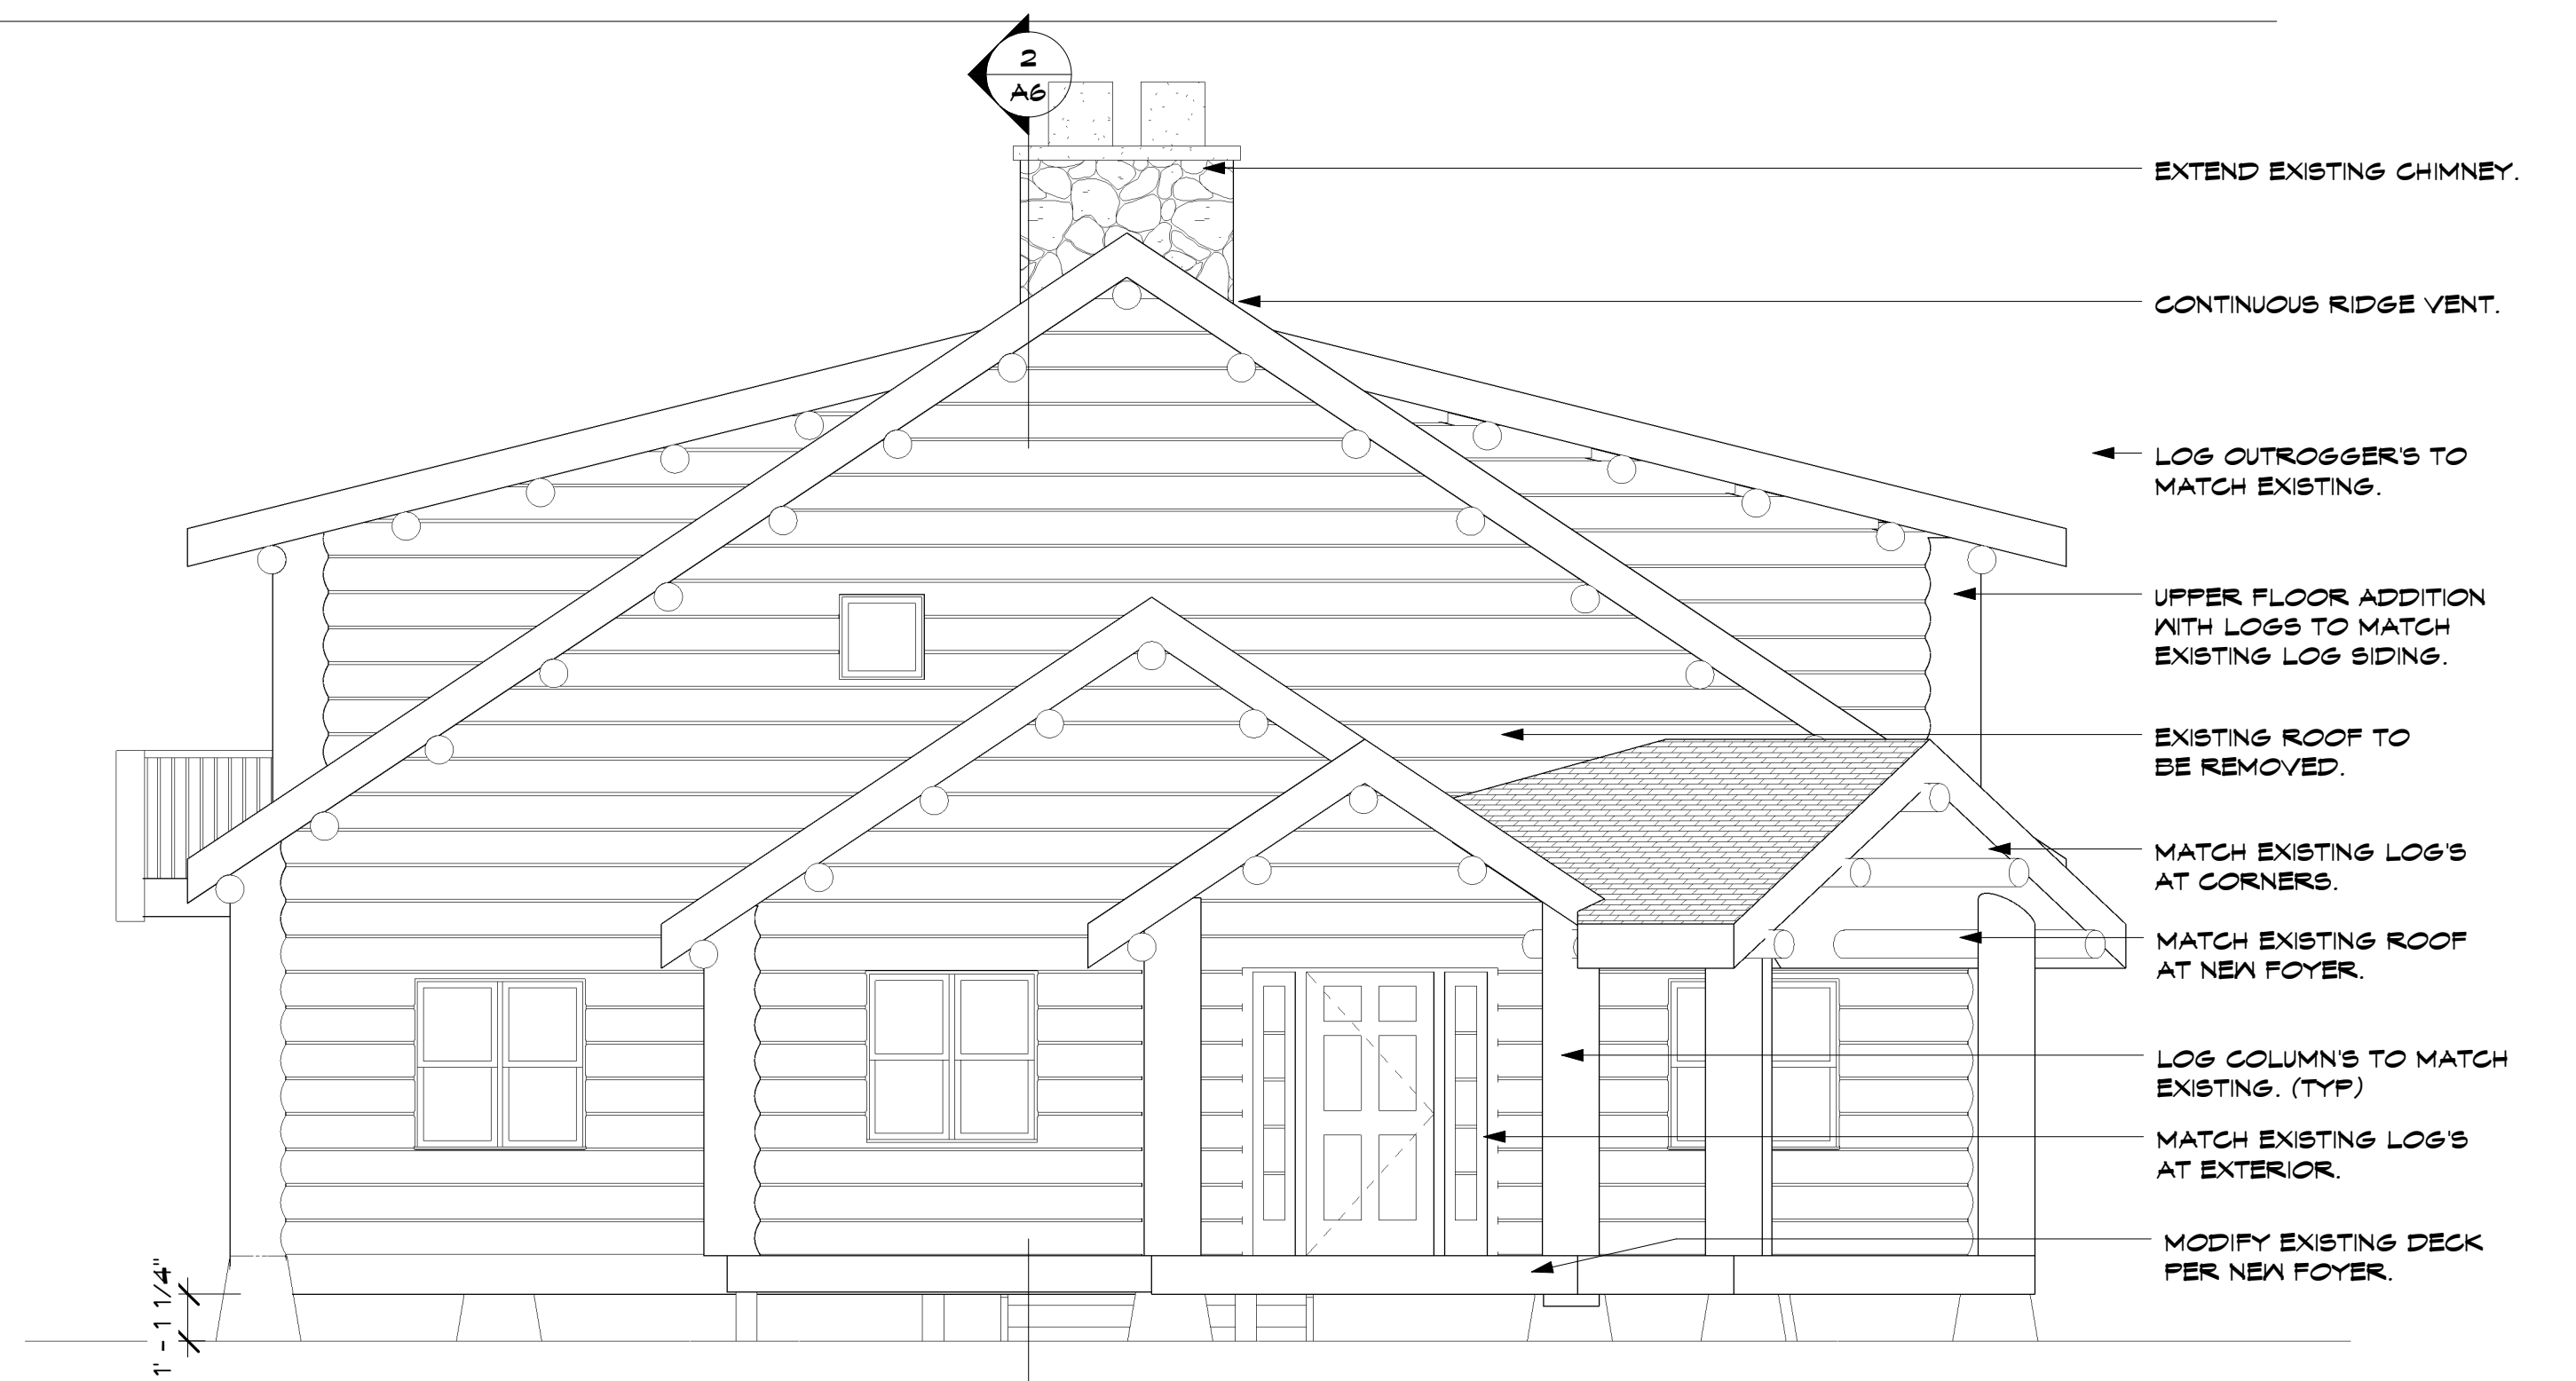


2 NEW EAST
 A4 1/4" = 1'-0"

11/16/2008 1:30:36 AM

EXTENDING CHIMNEY.
 CONTINUOUS RIDGE VENT.
 LOG OUTROGGERS TO MATCH EXISTING.
 UPPER FLOOR ADDITION WITH LOGS TO MATCH EXISTING LOG SIDING.
 EXISTING ROOF TO REMAIN. NEW INSULATED SYSTEM OVER.
 MATCH EXISTING LOG'S AT CORNERS.
 NEW LOG'S AT FAMILY ROOM TO MATCH.

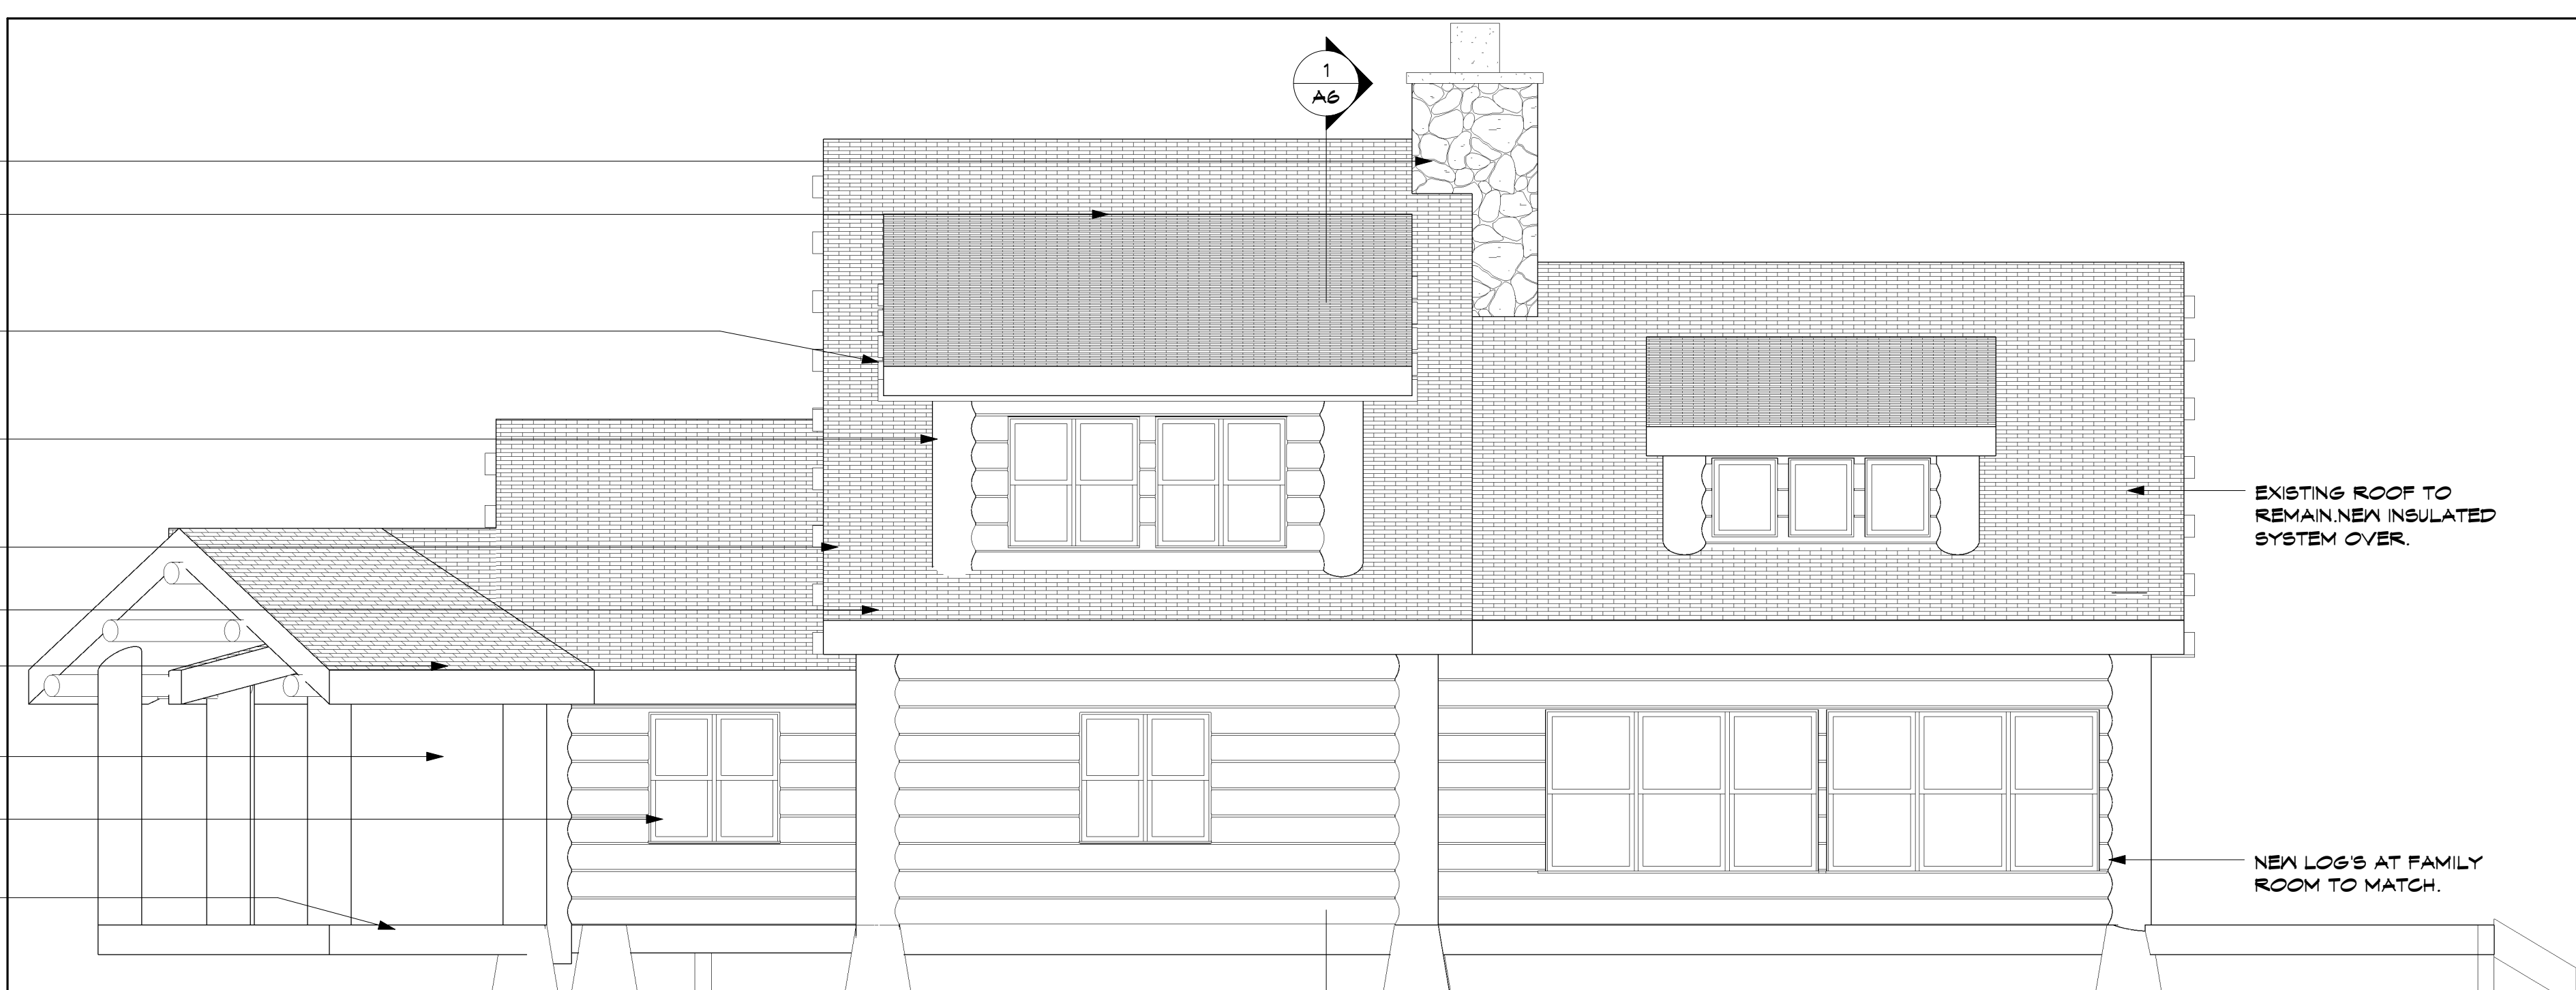

1
 A5
 NEW NORTH
 1/4" = 1'-0"

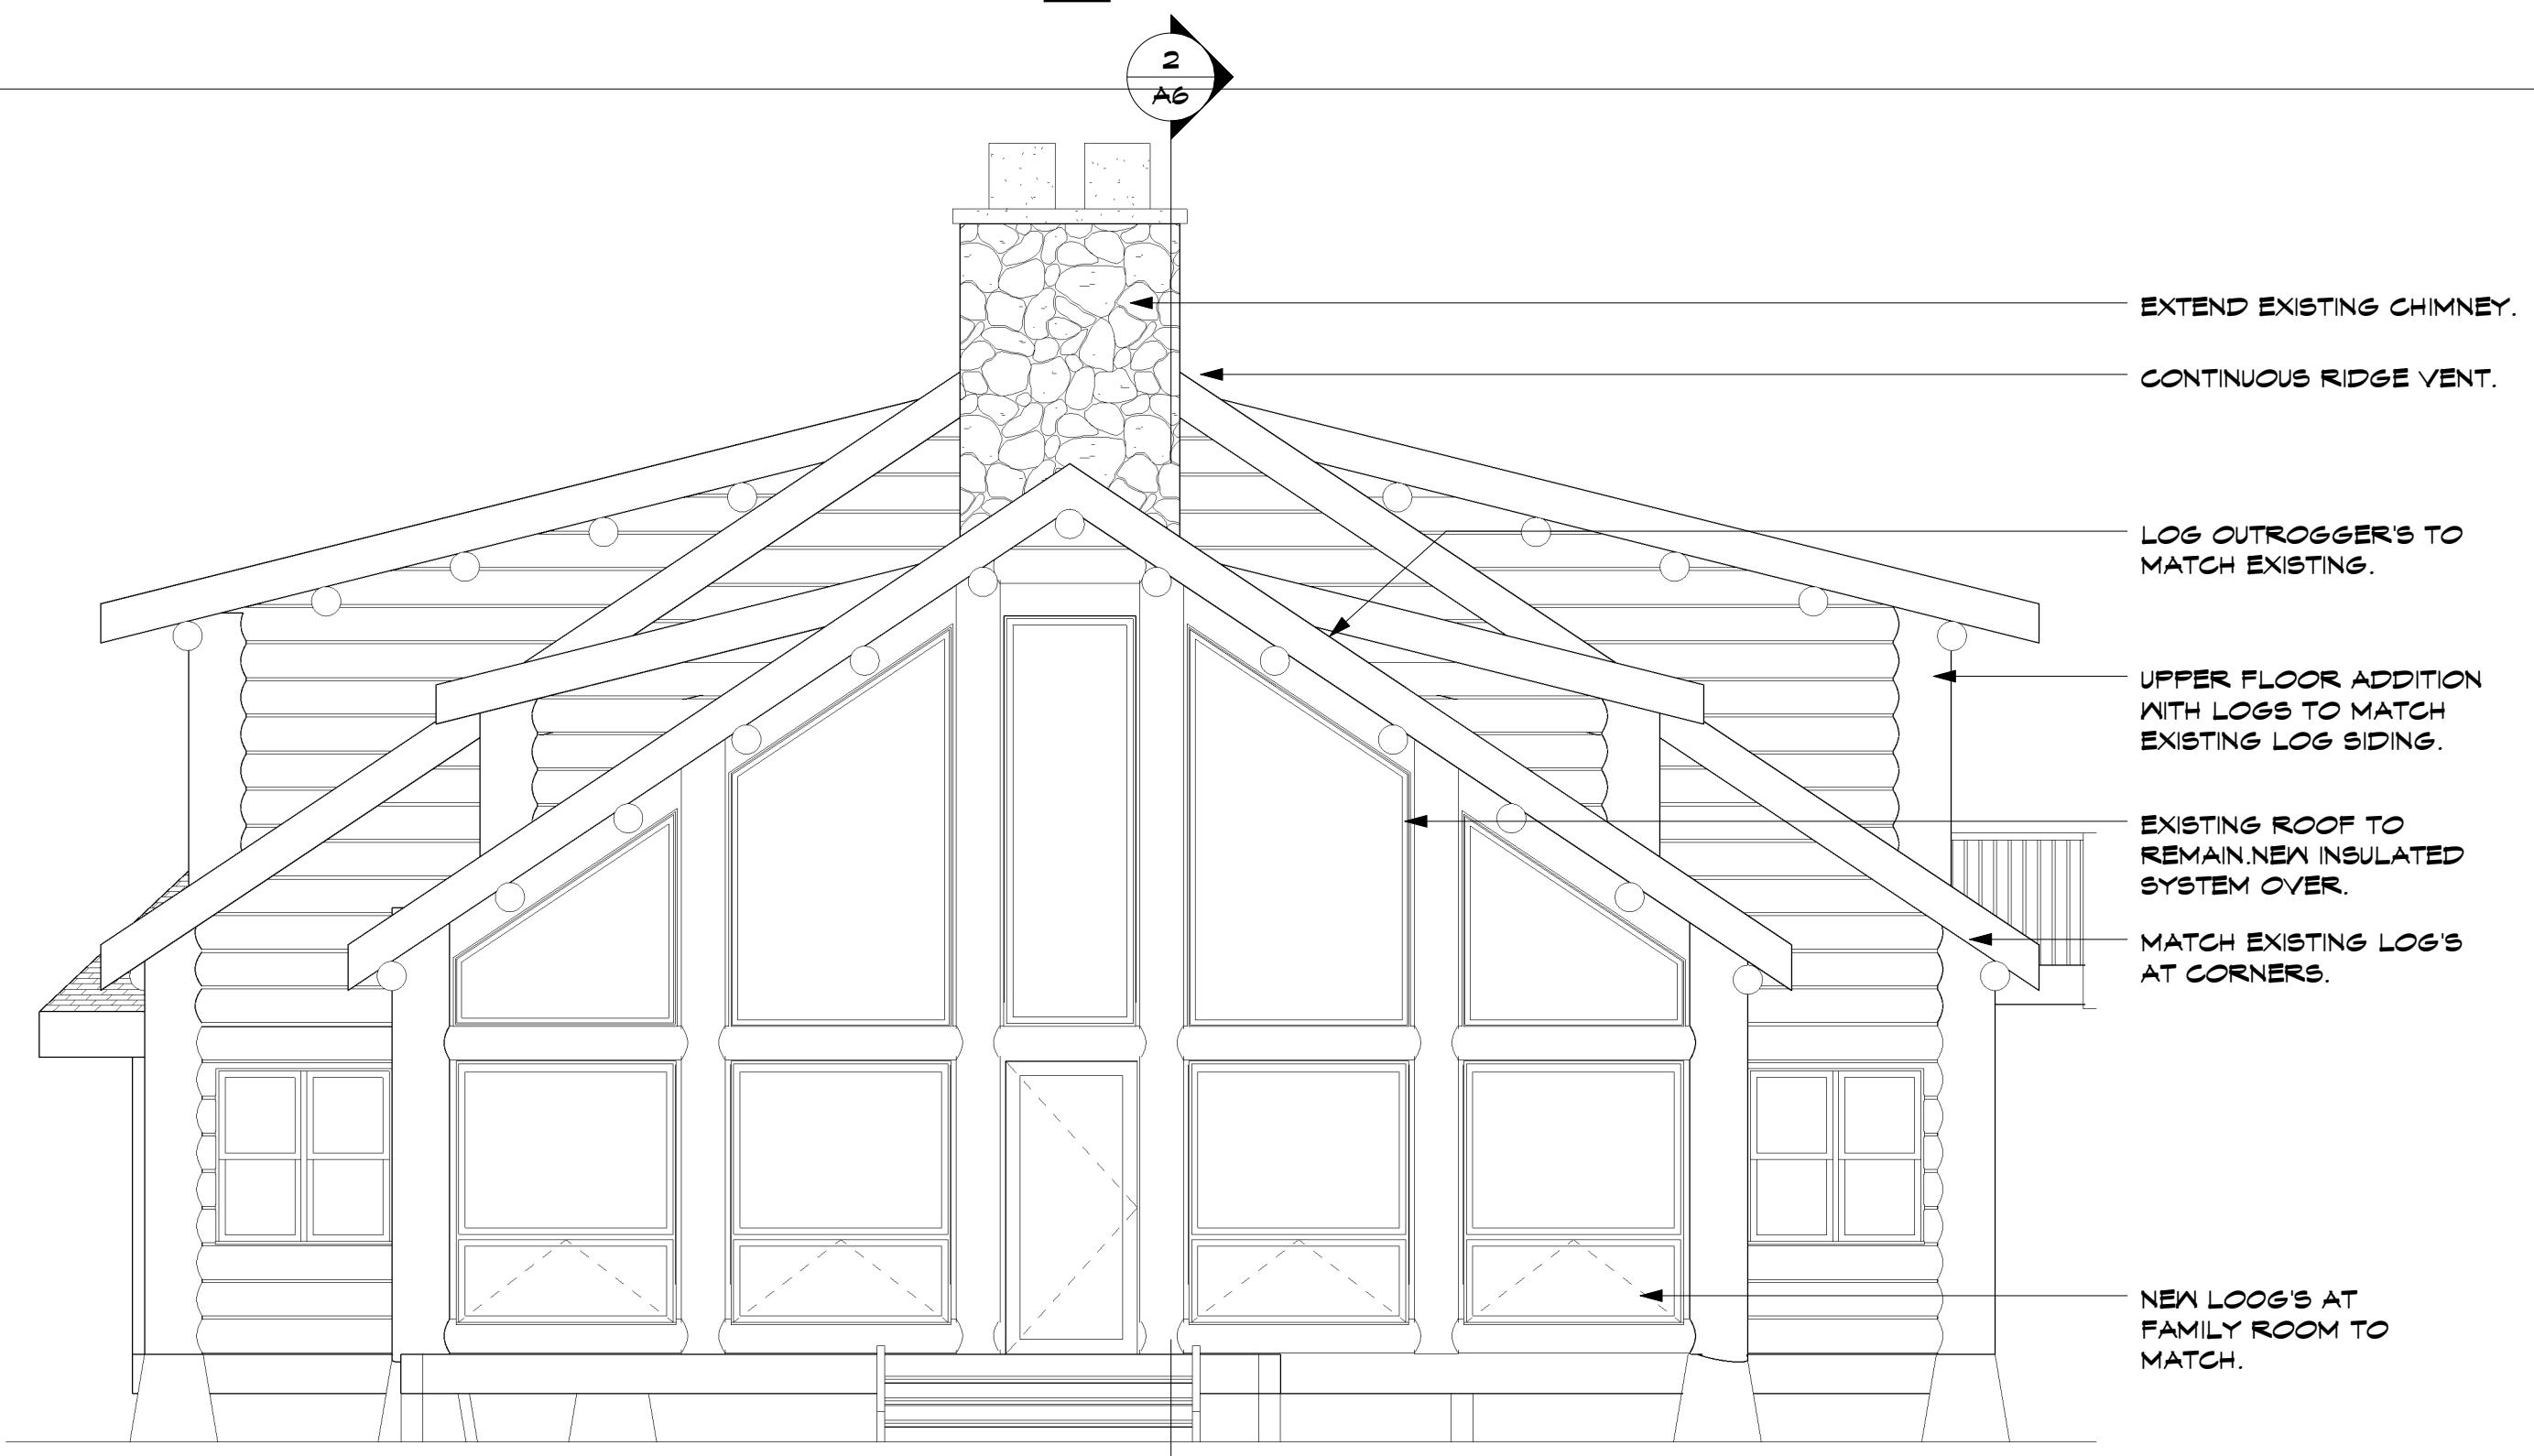

2
 A5
 NEW WEST
 1/4" = 1'-0"

DATE: 7-19-05
 REVISIONS:
 PRINTED 8-1-05

BRUCE
Architects
KNUTSON
 530 NORTH 3RD ST. SUITE 530
 MINNEAPOLIS, MN. 55401
 PHONE 612-332-8000 FAX 612-332-7504
 WWW.KNUTSON-ARCHITECTS.COM

I HEREBY CERTIFY THAT THIS PLAN SPECIFICATION OR REPORT WAS PREPARED BY ME OR UNDER MY DIRECT SUPERVISION AND THAT I AM A REGISTERED ARCHITECT UNDER THE LAWS OF THE STATE OF MINNESOTA.

REGISTRATION NO: 11789

CLIFF AND MYMA WILLIAMS
 Spider Lake, WI
 Sawyer County

JOB NO: 0555

SHEET NO:
A5
 NEW ELEVATIONS

DATE: 7-19-05

REVISIONS:

PRINTED 8-1-05

BRUCE
Architects
KNUTSON

530 NORTH 3RD ST. SUITE 530
MINNEAPOLIS, MN. 55401
PHONE 612-332-8000 FAX 612-332-7504
WWW.KNUTSON-ARCHITECTS.COM

I HEREBY CERTIFY THAT THIS PLAN SPECIFICATION OR REPORT WAS PREPARED BY ME OR UNDER MY DIRECT SUPERVISION AND THAT I AM A REGISTERED ARCHITECT UNDER THE LAWS OF THE STATE OF MINNESOTA.

REGISTRATION NO: 11789

CLIFF AND MYMA WILLIAMS


Spider Lake, WI
Sawyer County

JOB NO: 0555


SHEET NO:

A6

SECTIONS

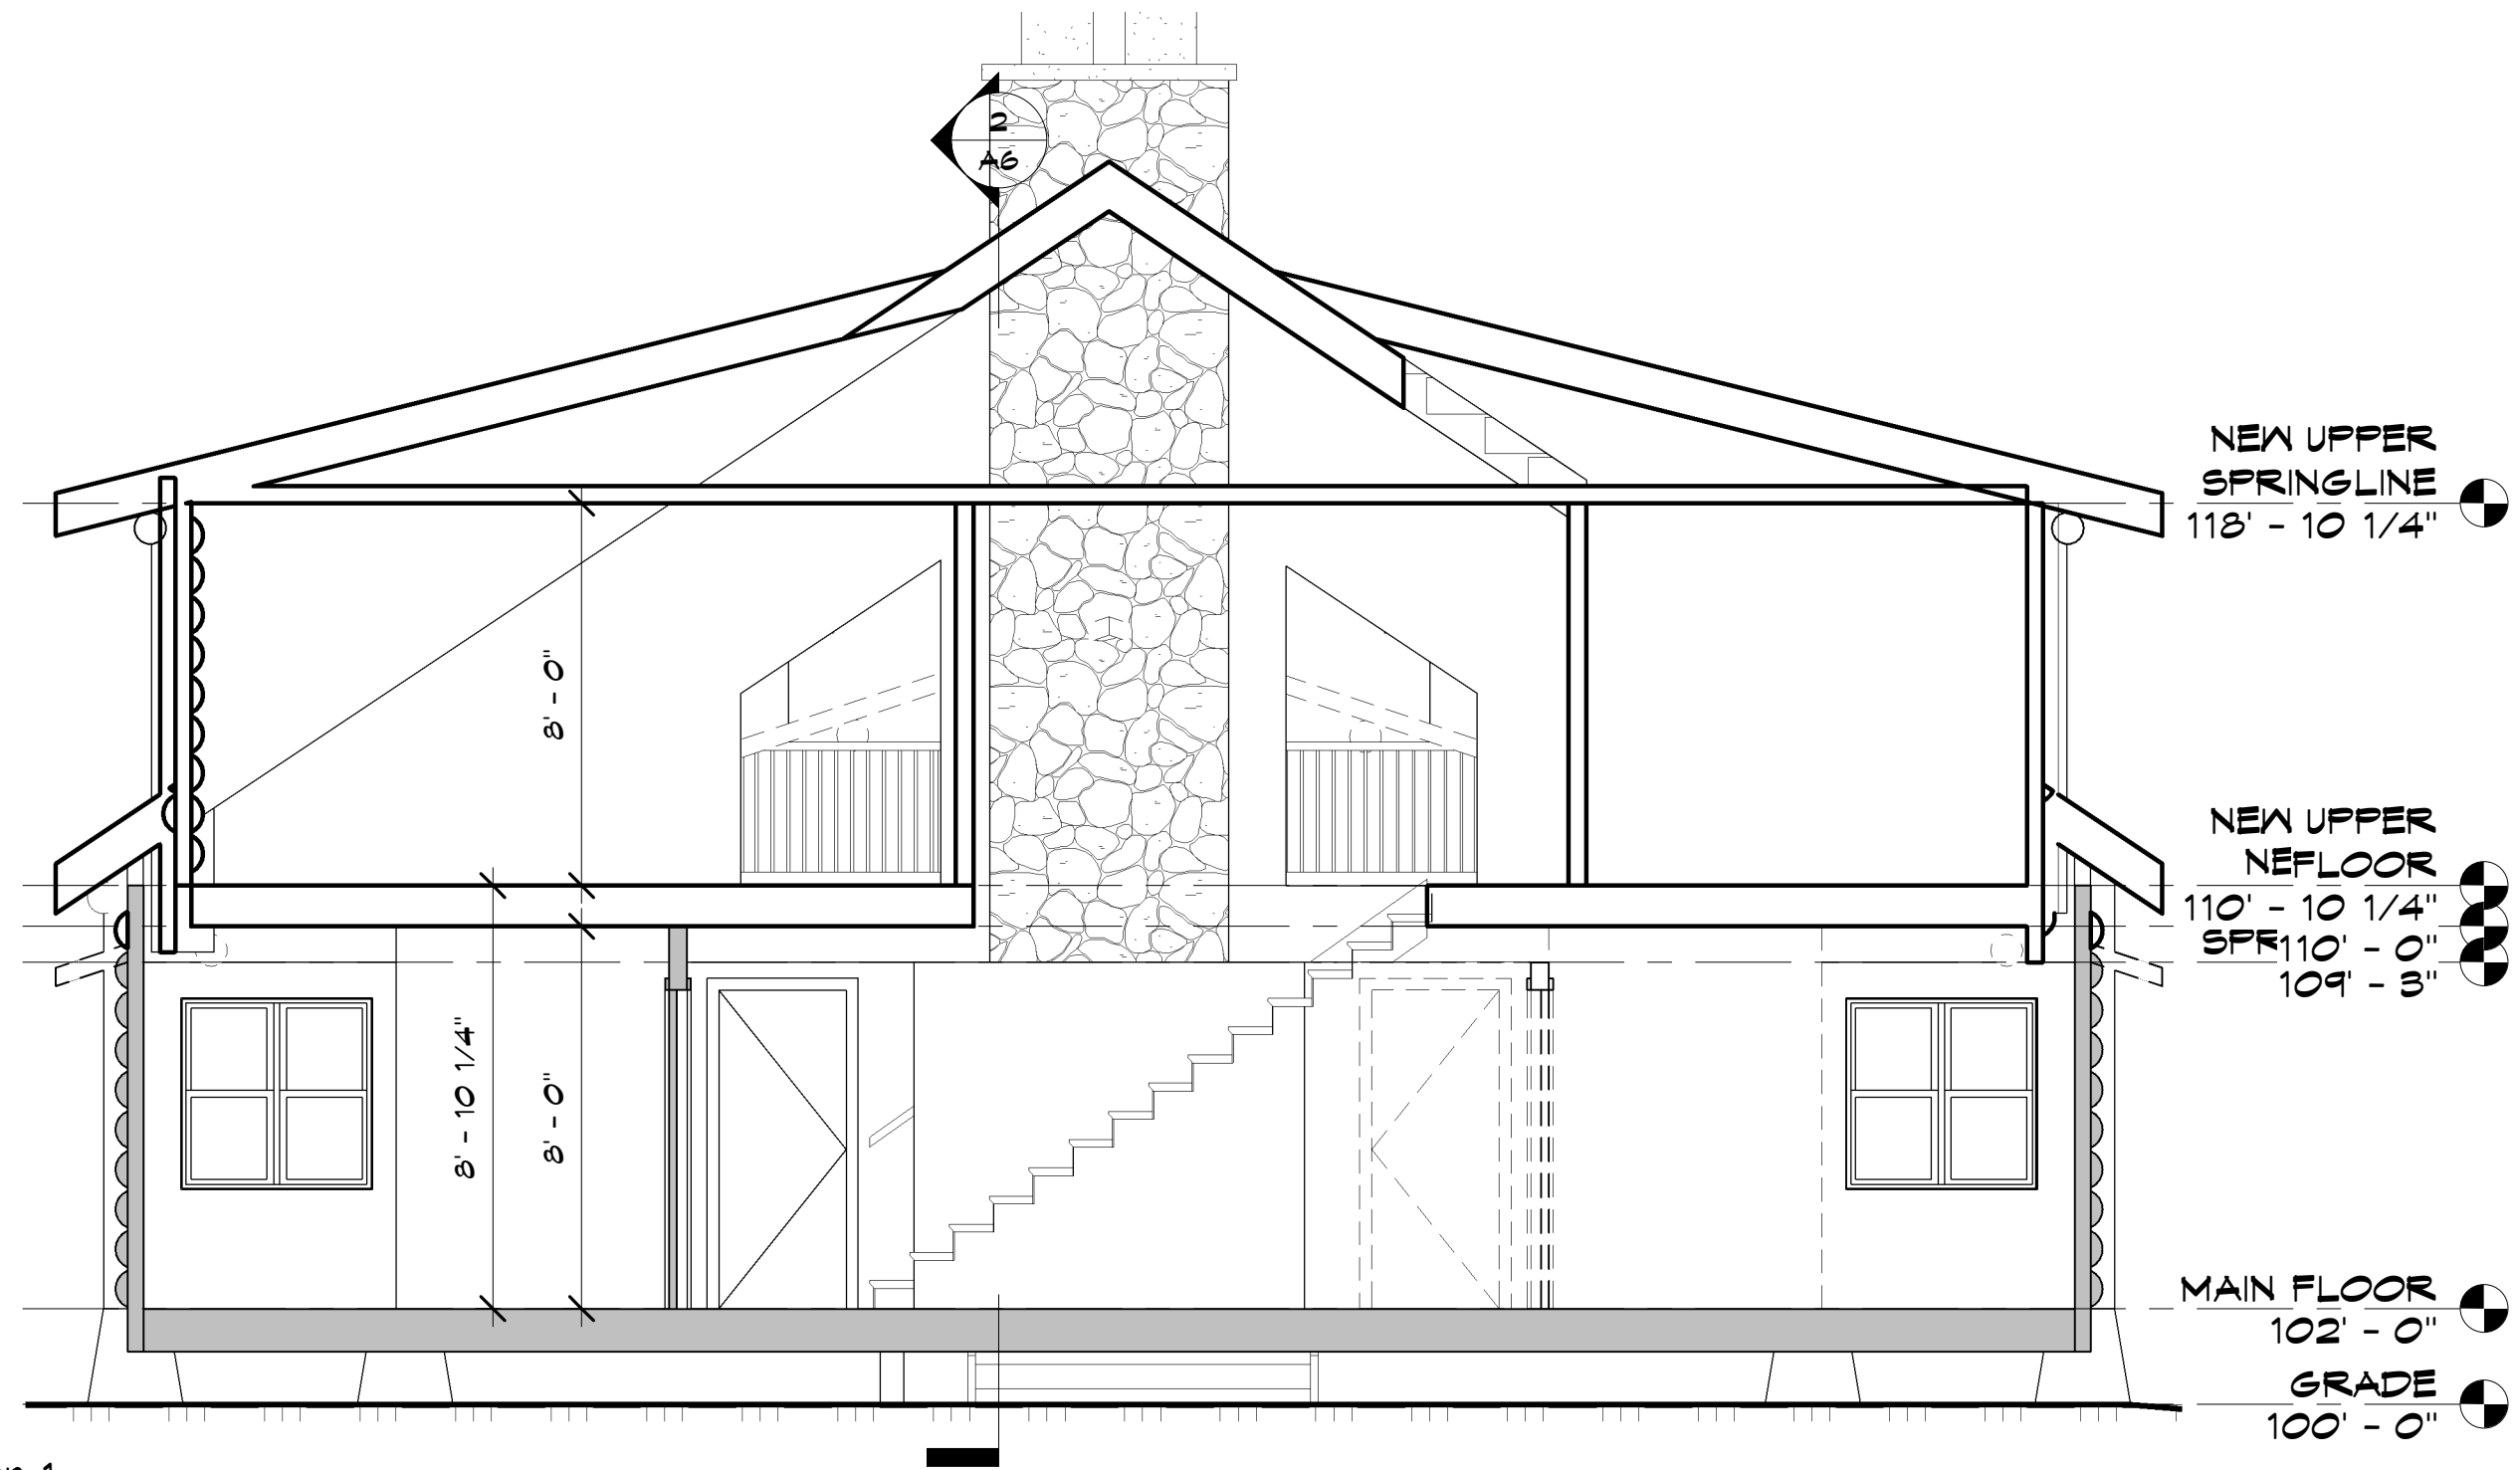

1 Section 1
A6 1/4" = 1'-0"

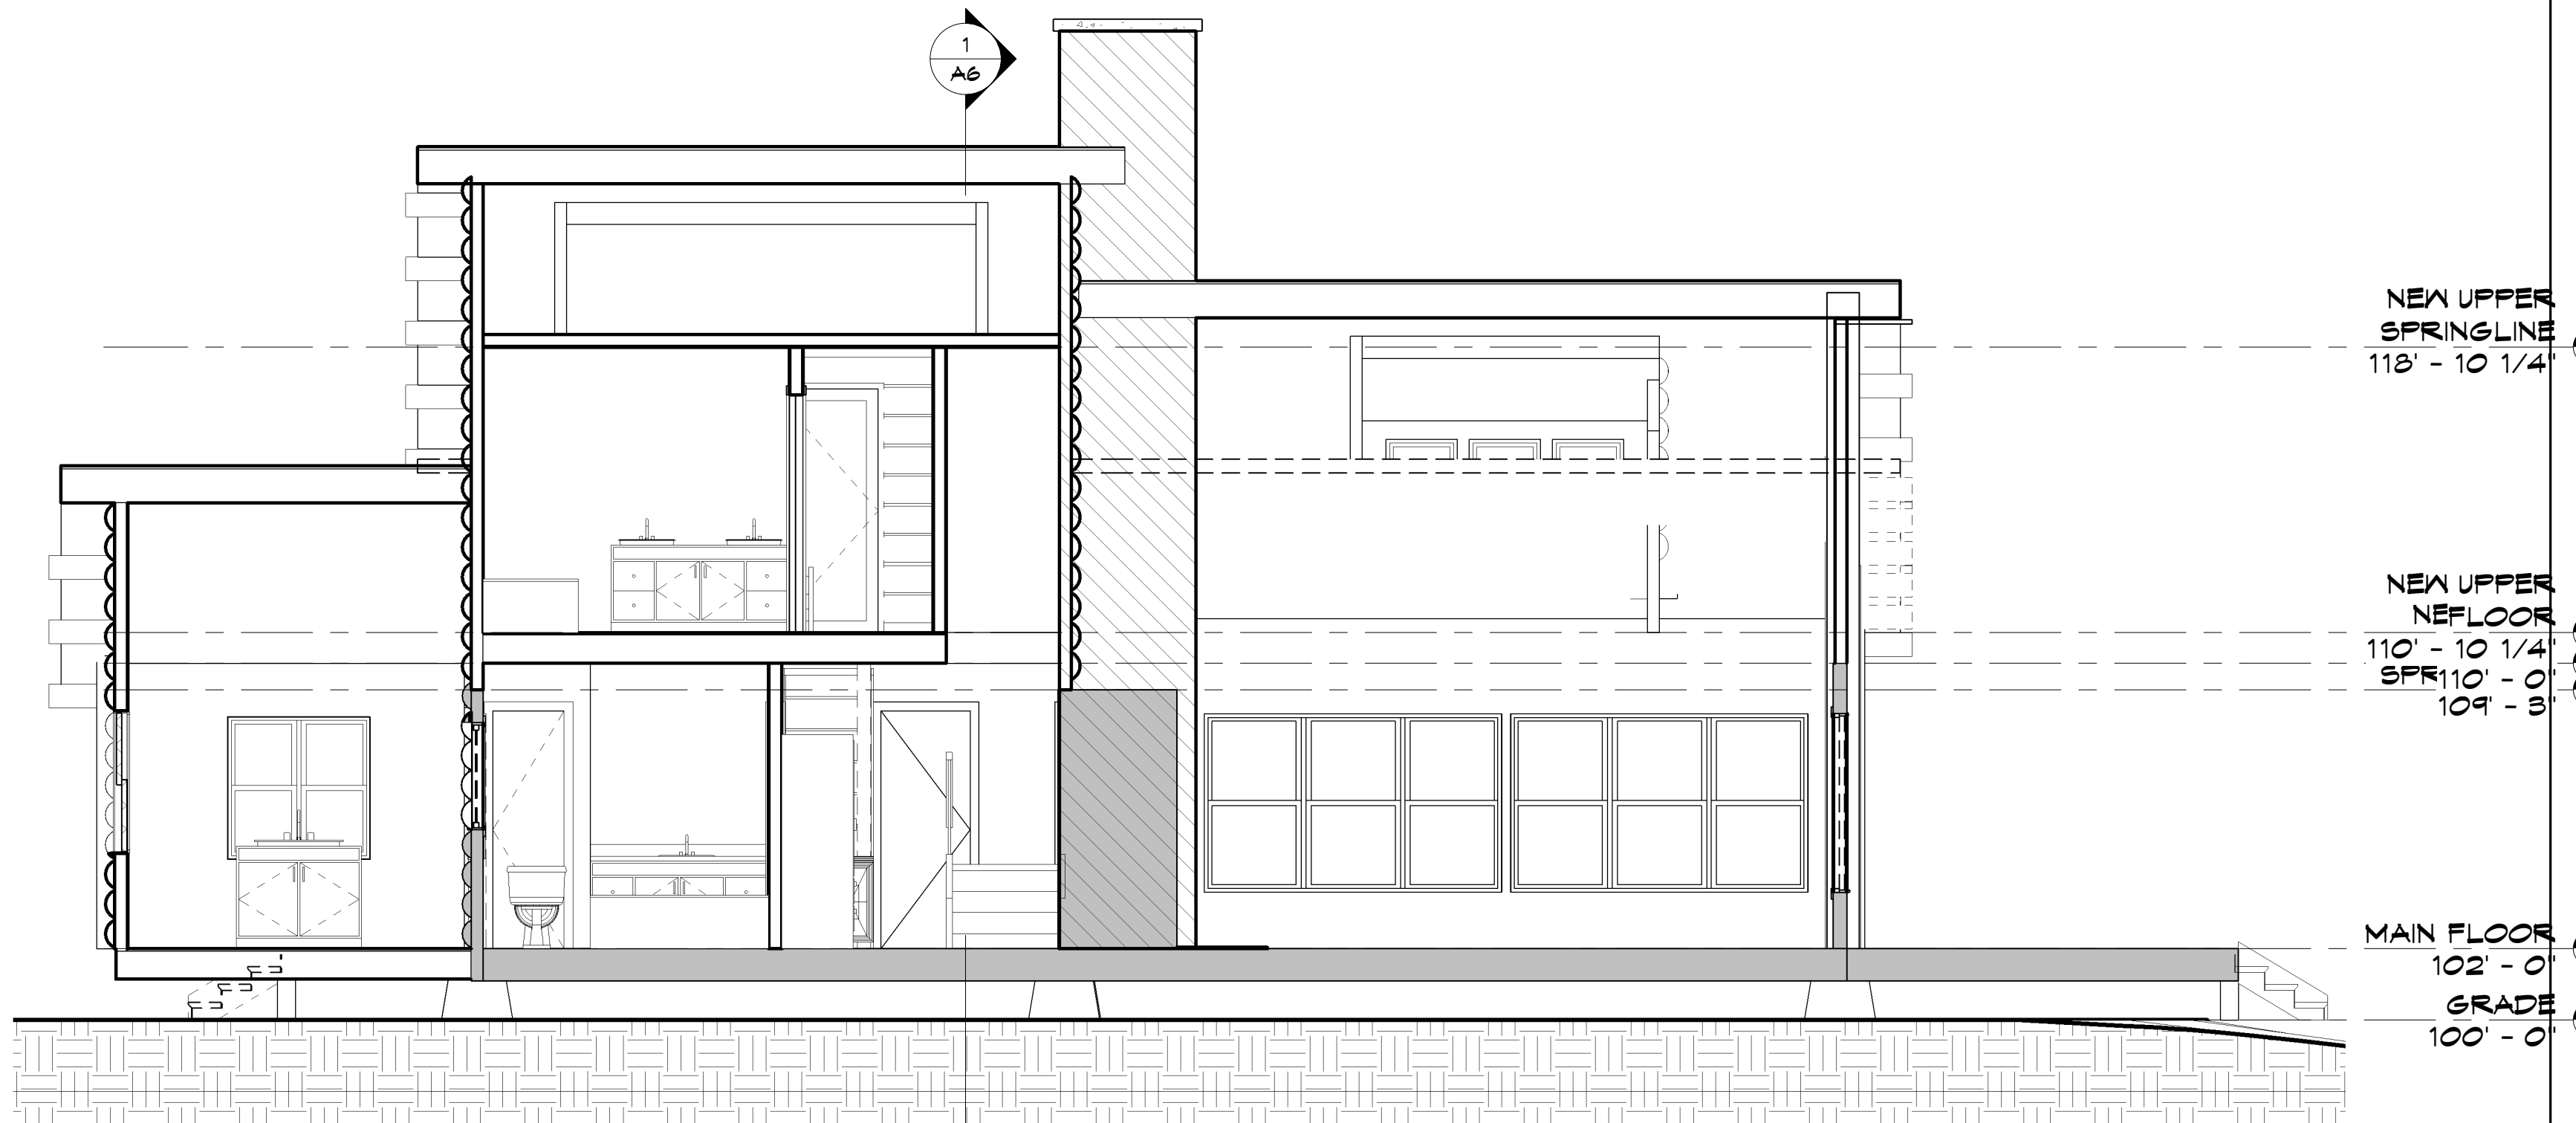

2 Section 2
A6 1/4" = 1'-0"