


BAY SIDE DRIVE REMODELING

DATE: 4-20-04

REVISIONS:



ISSUED 6-10-04
 REVISED 6-29-04
 REVISED 7-22-04
 REVISED 8-22-04

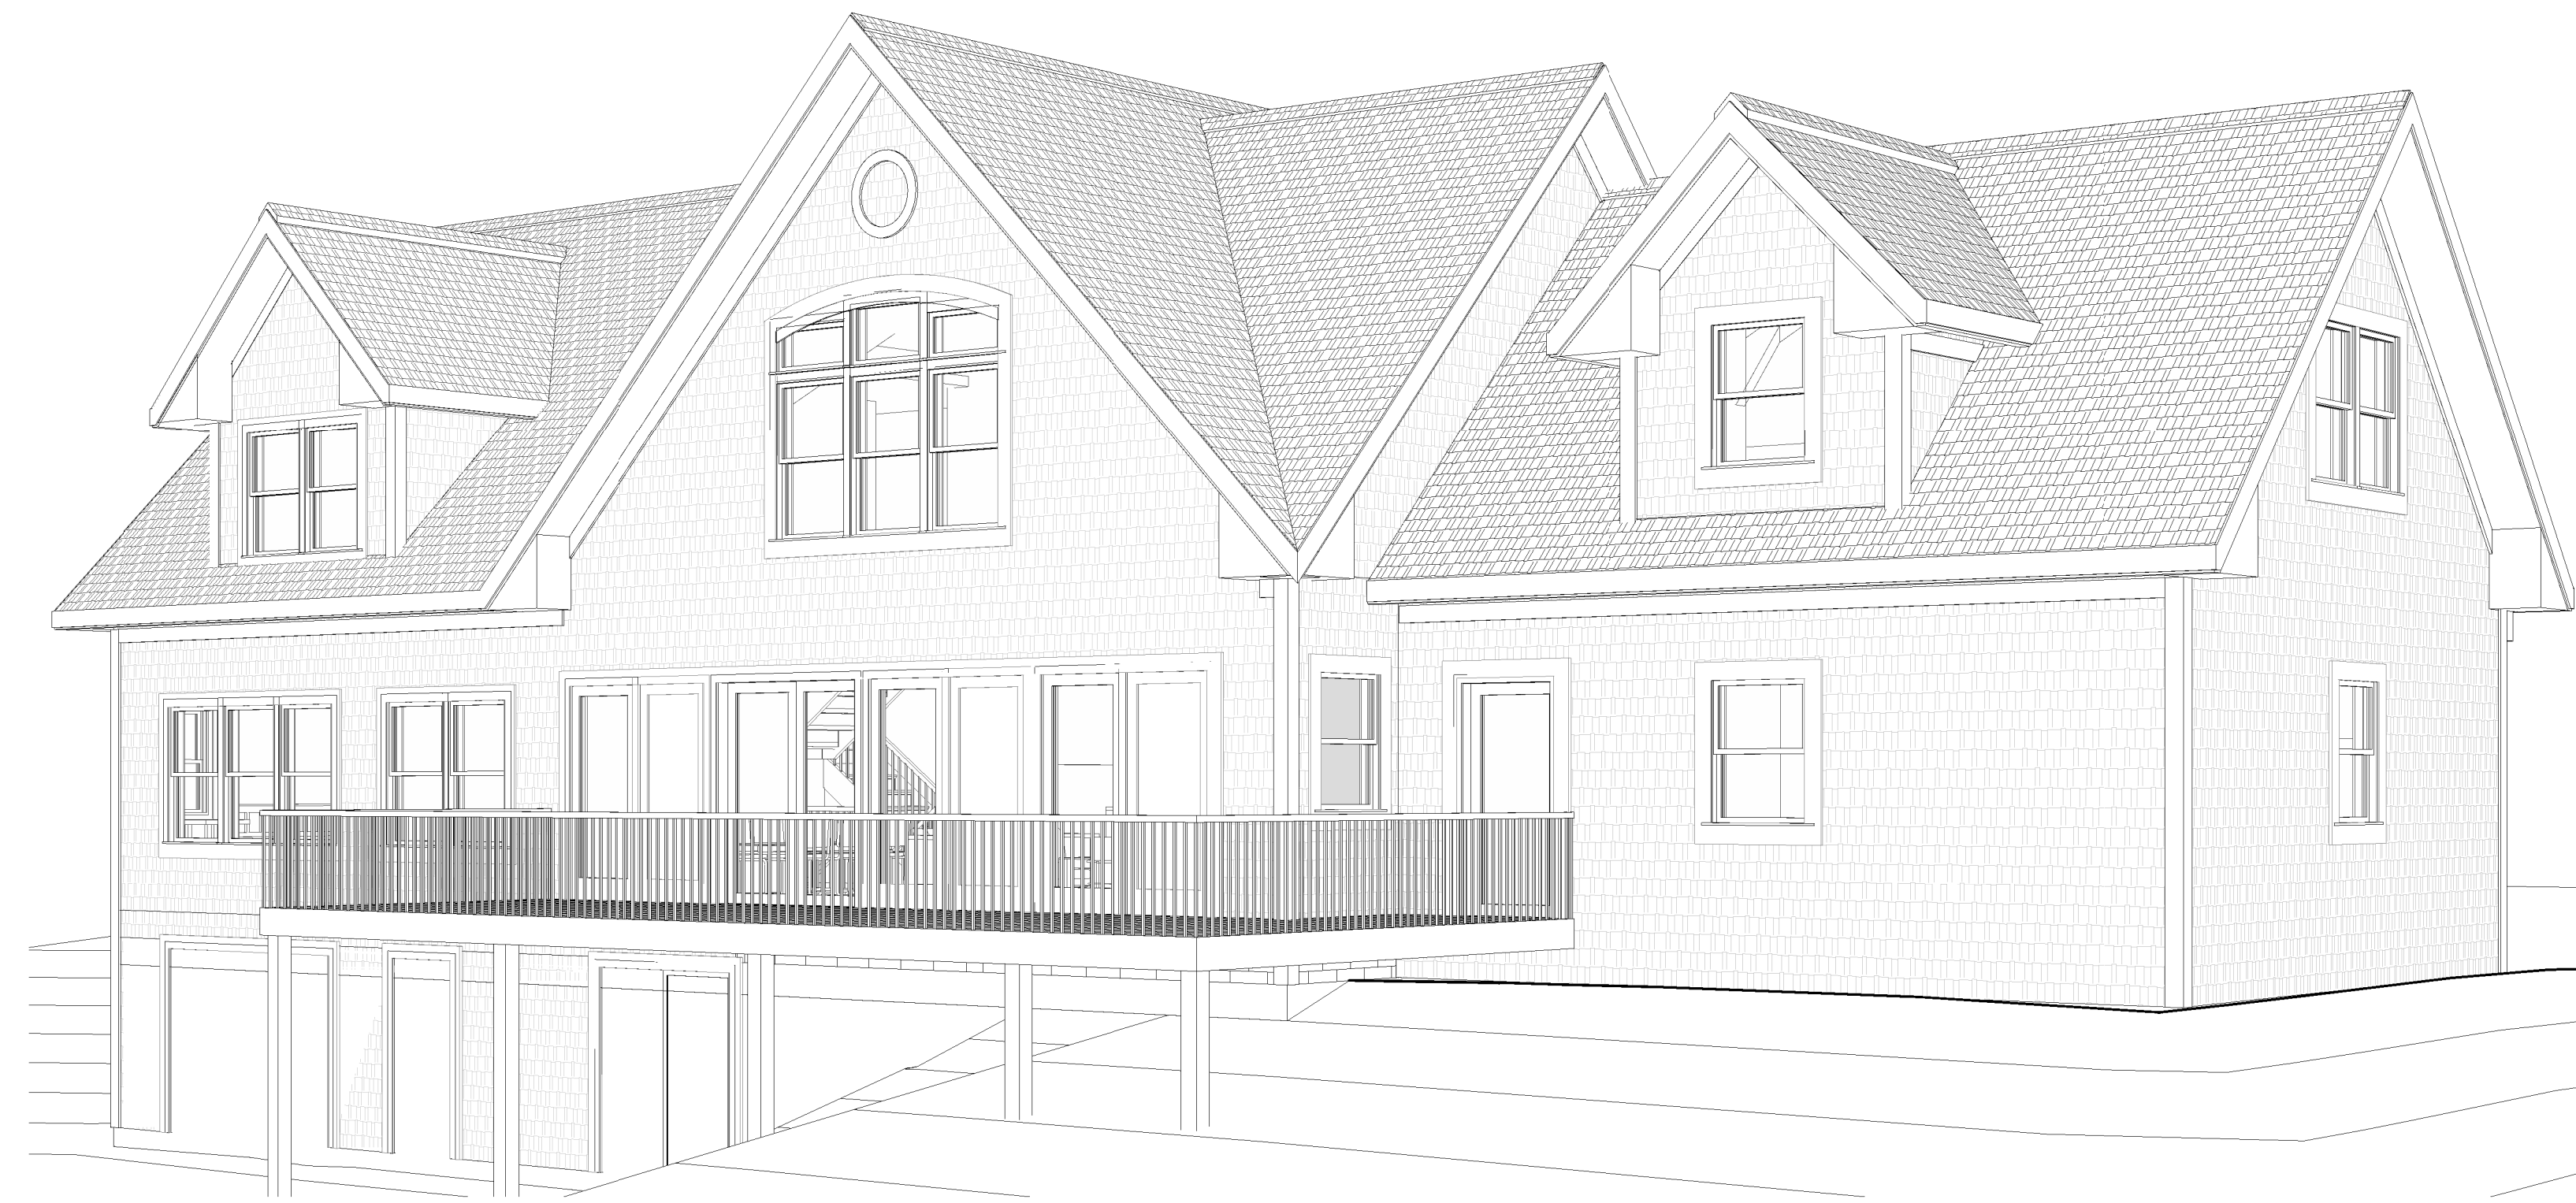

2 TITLE PERSPECTIVE

**BRUCE
 Knutson**
 530 NORTH 3RD ST. SUITE 530
 MINNEAPOLIS, MN. 55401
 PHONE 612-332-8000 FAX 612-332-7504
 WWW.KNUTSON-ARCHITECTS.COM

I HEREBY CERTIFY THAT THIS
 PROJECT WAS PREPARED BY ME
 OR UNDER MY DIRECT SUPER-
 VISION AND THAT I AM A
 REGISTERED ARCHITECT
 IN THE STATE OF MINNESOTA.
 REGISTRATION NO: 11789

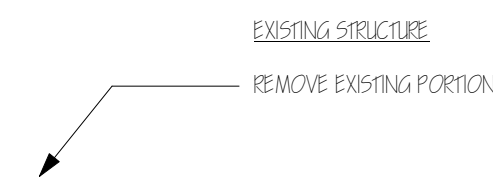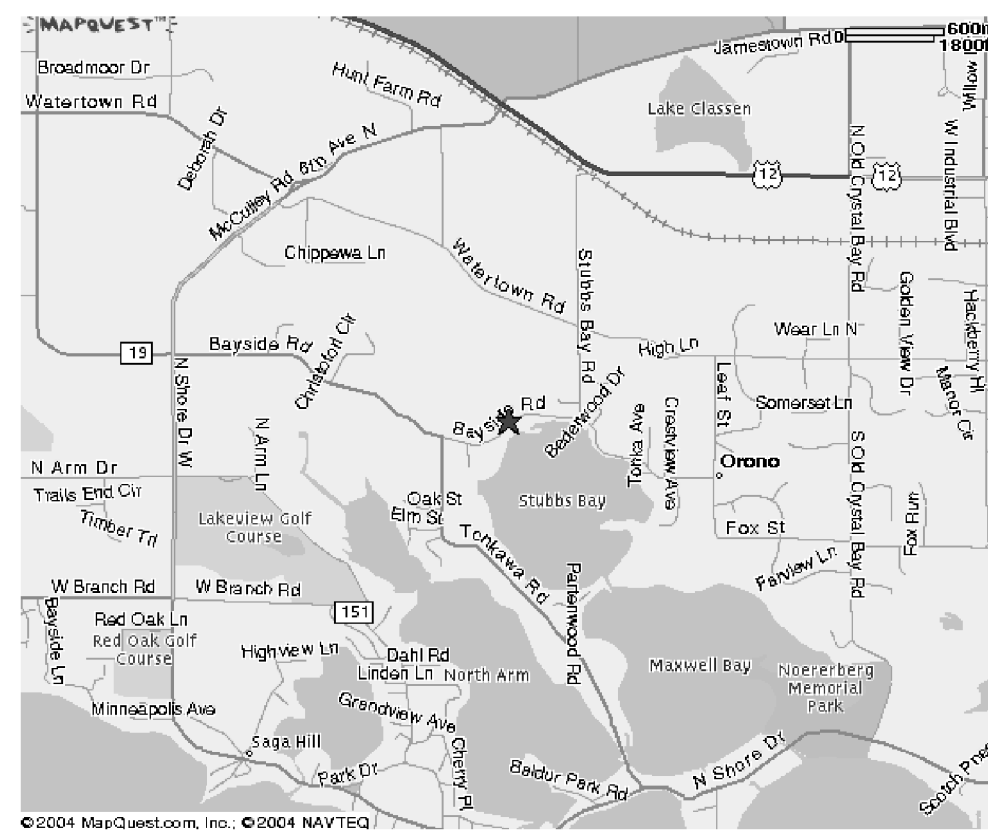

1 Site
 1" = 30'-0"

DRAWING INDEX		
Sheet Number	Sheet Name	Sheet Issue Date
A0	TITLE PAGE	06/10/04
A1	LOWER LEVEL PLAN	06/01/04
A2	MAIN LEVEL PLAN	06/04/04
A3	UPPER LEVEL PLAN	06/04/04
A4	EXTERIOR ELEVATIONS	06/01/04
A5	EXTERIOR ELEVATIONS	06/01/04
A6	BUILDING SECTIONS	06/01/04
A7	BUILDING SECTIONS - EXTERIOR ELEVATIONS	06/04/04
A8	INTERIOR ELEVATIONS	06/04/04

BAY SIDE DRIVE REMODELING


3776 BAYSIDE DRIVE
 ORONO, MN.

JOB NO: 0420


SHEET NO:

A0


TITLE PAGE

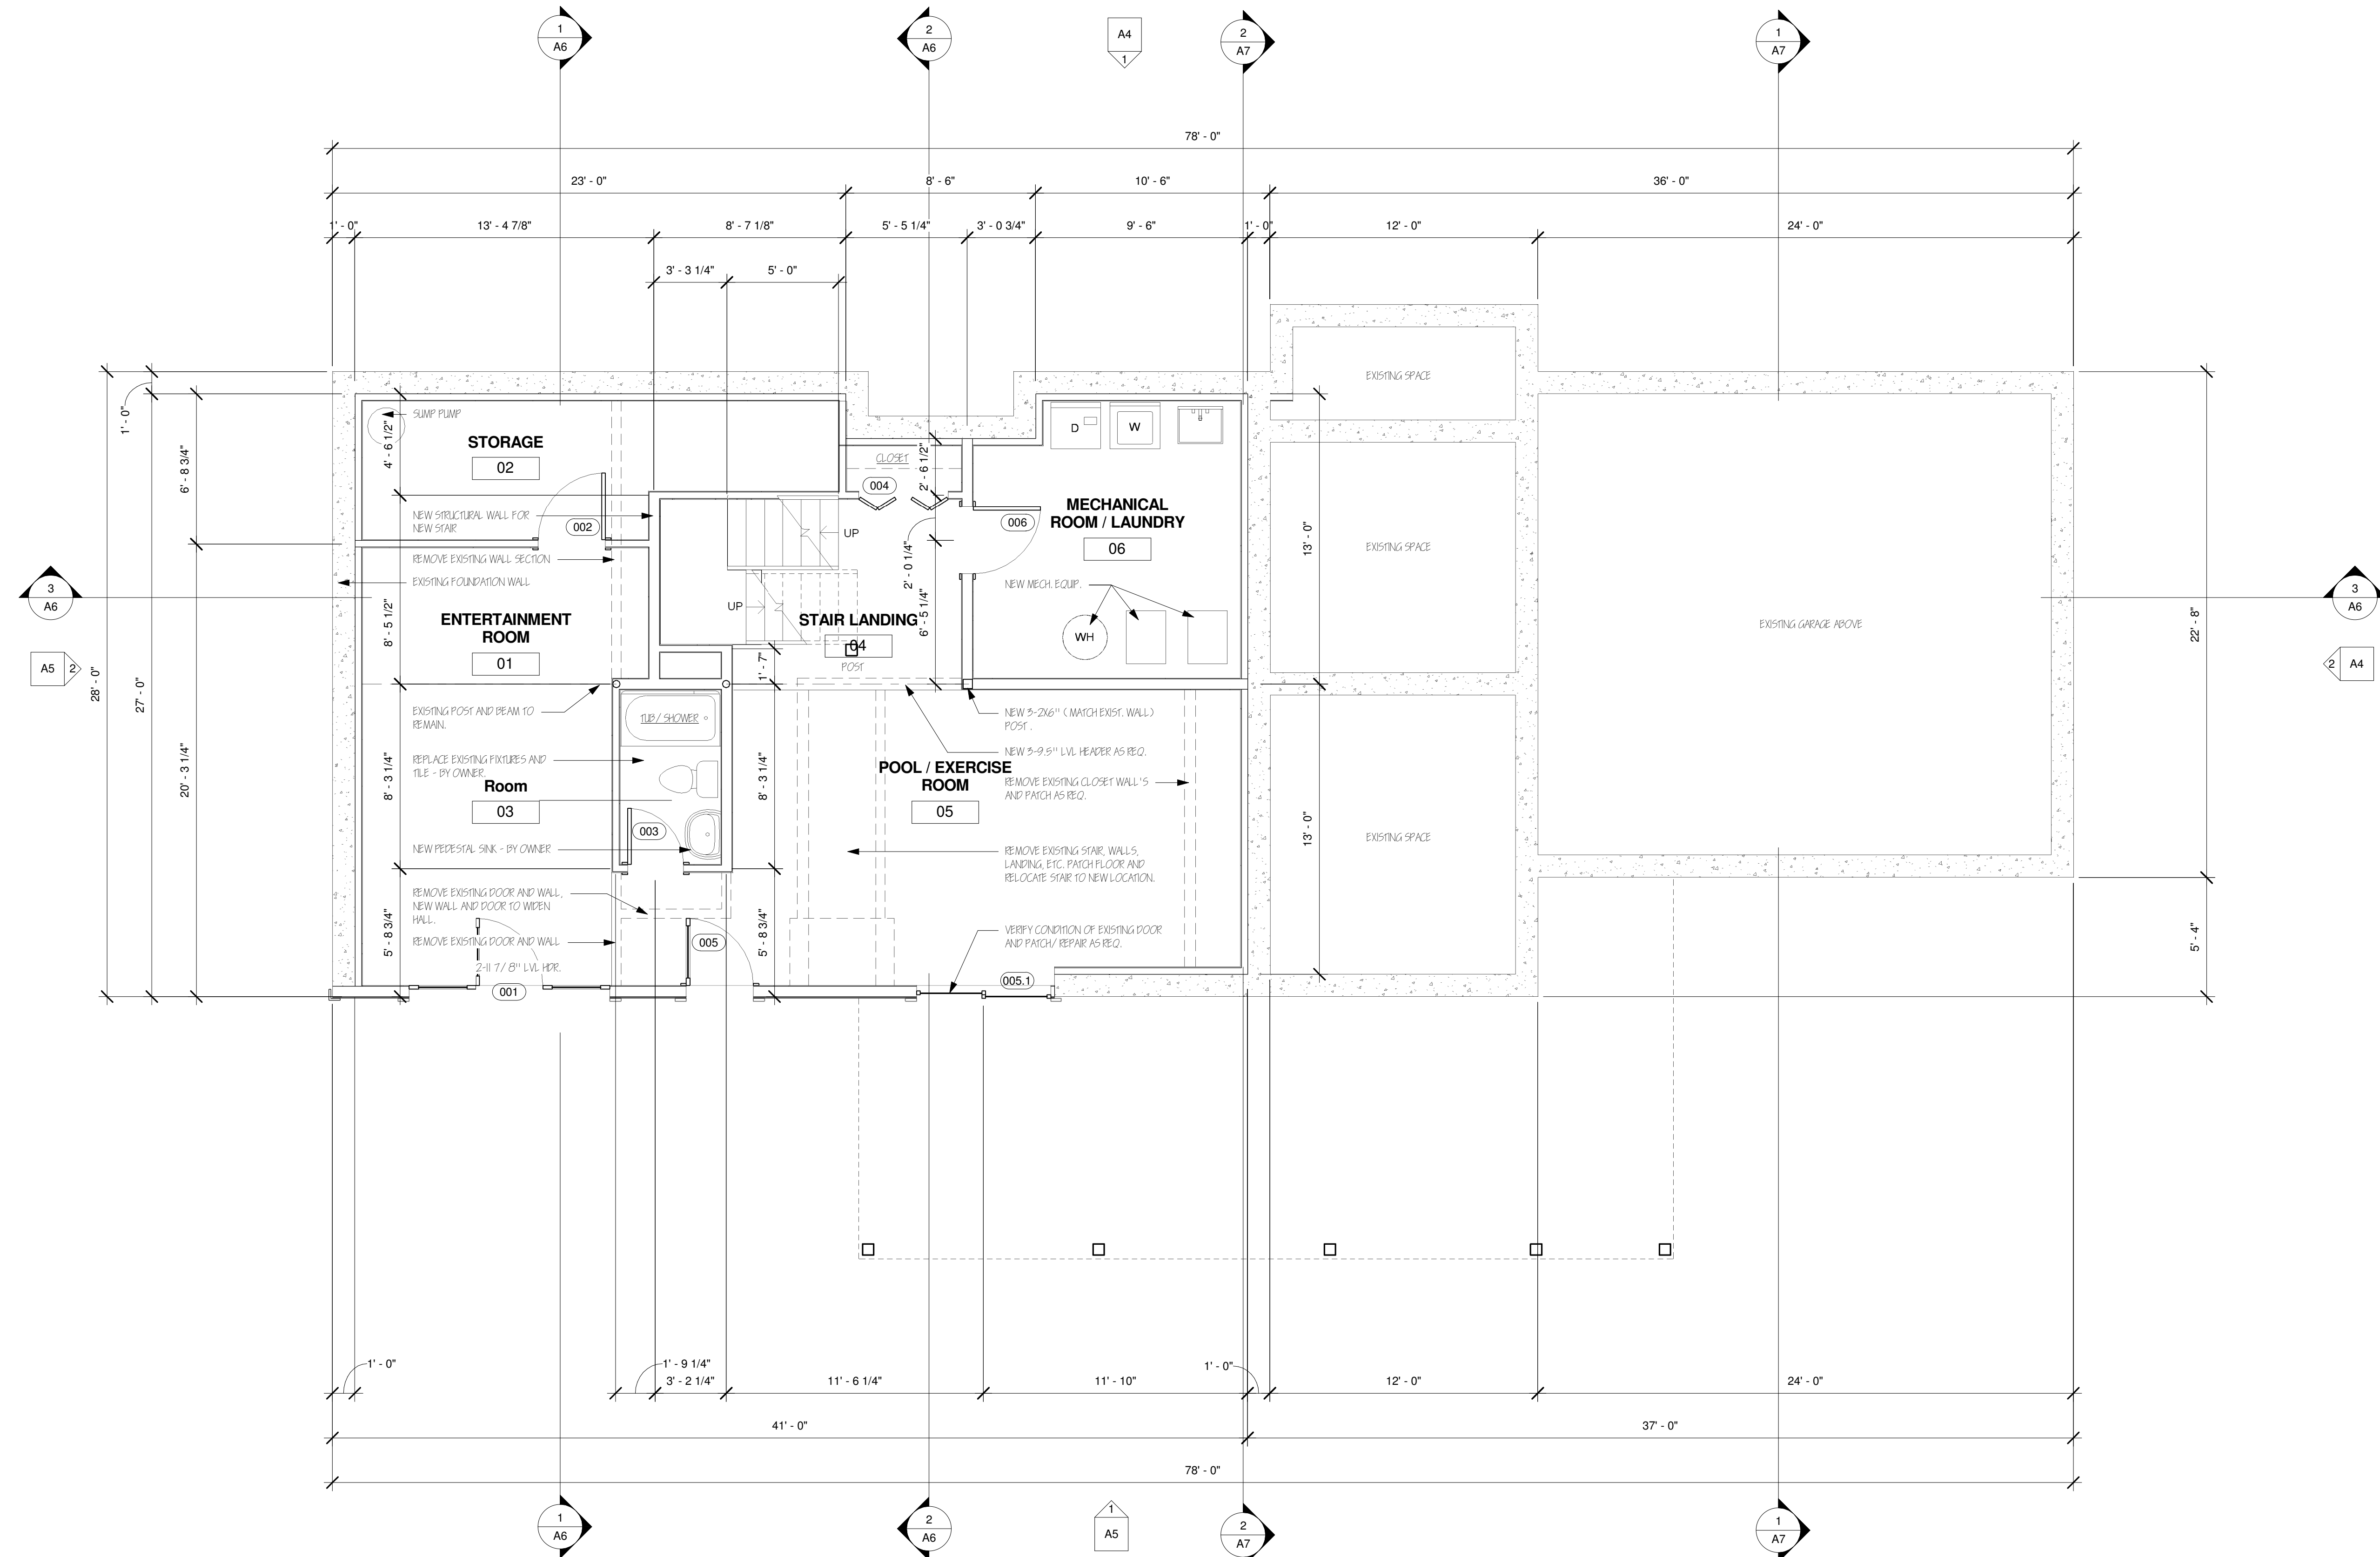


1 LOWER PLAN
1/4" = 1'-0"

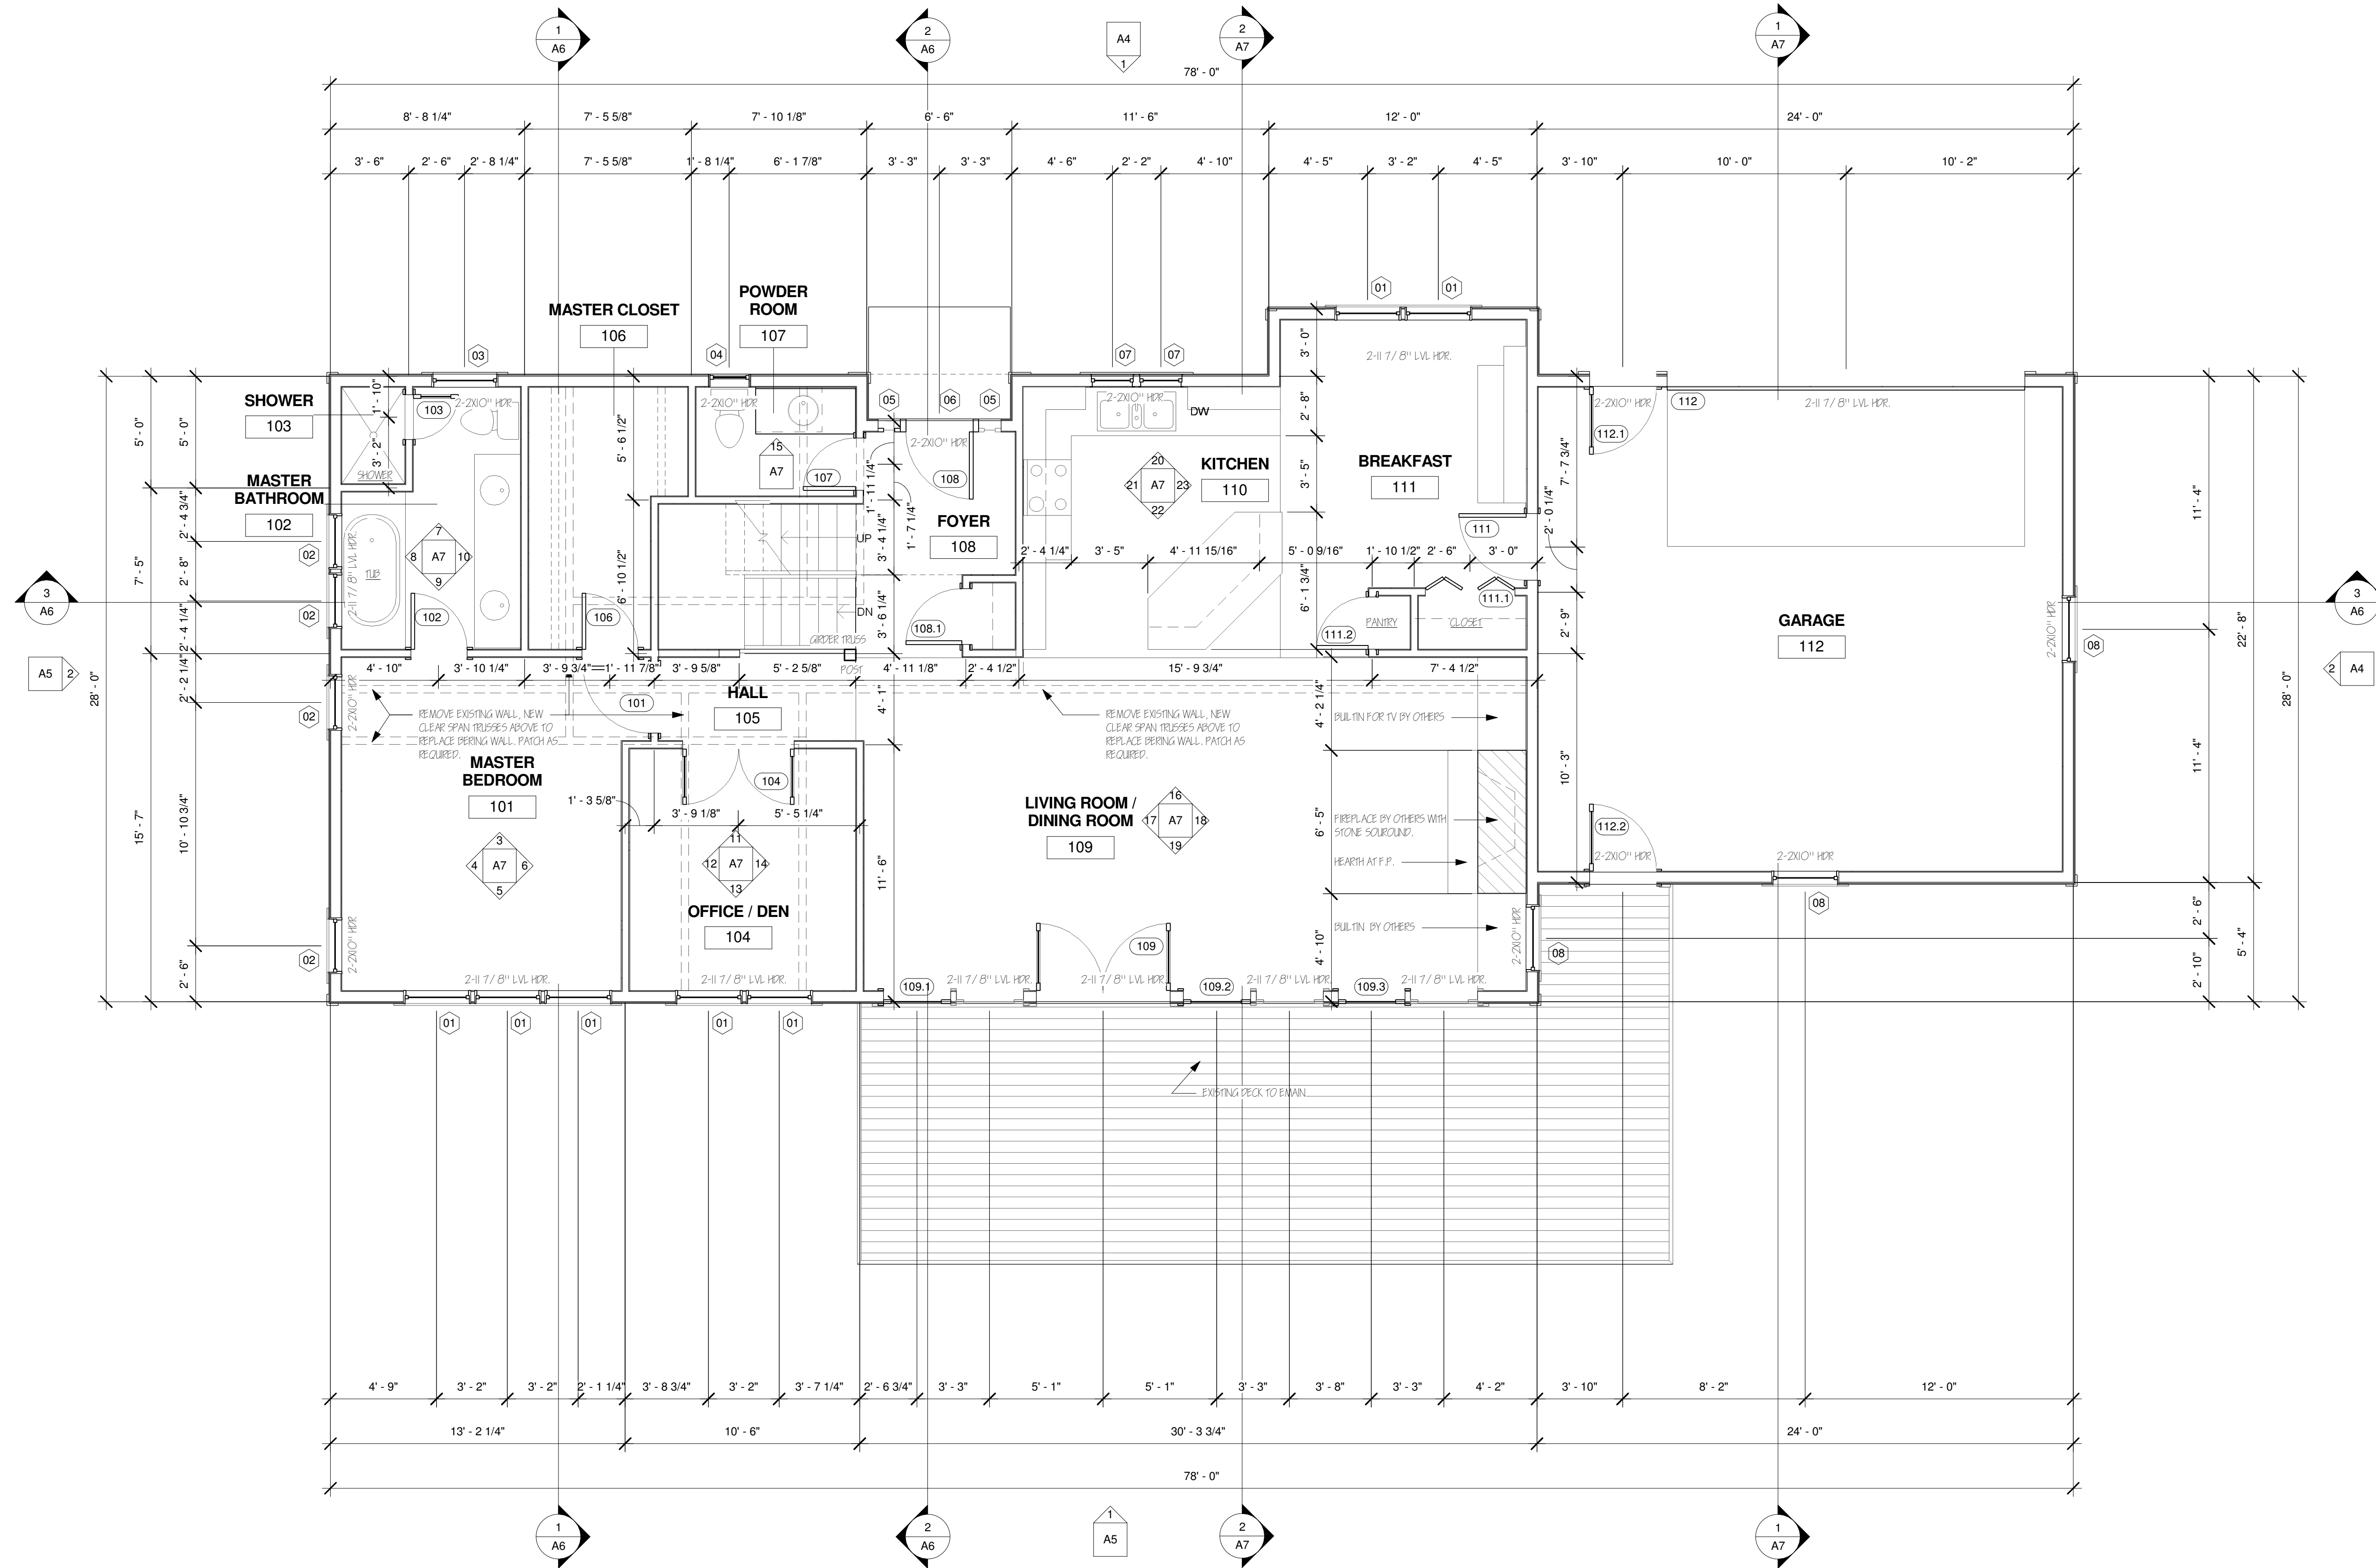

1 MAIN FLOOR
1/4" = 1'-0"

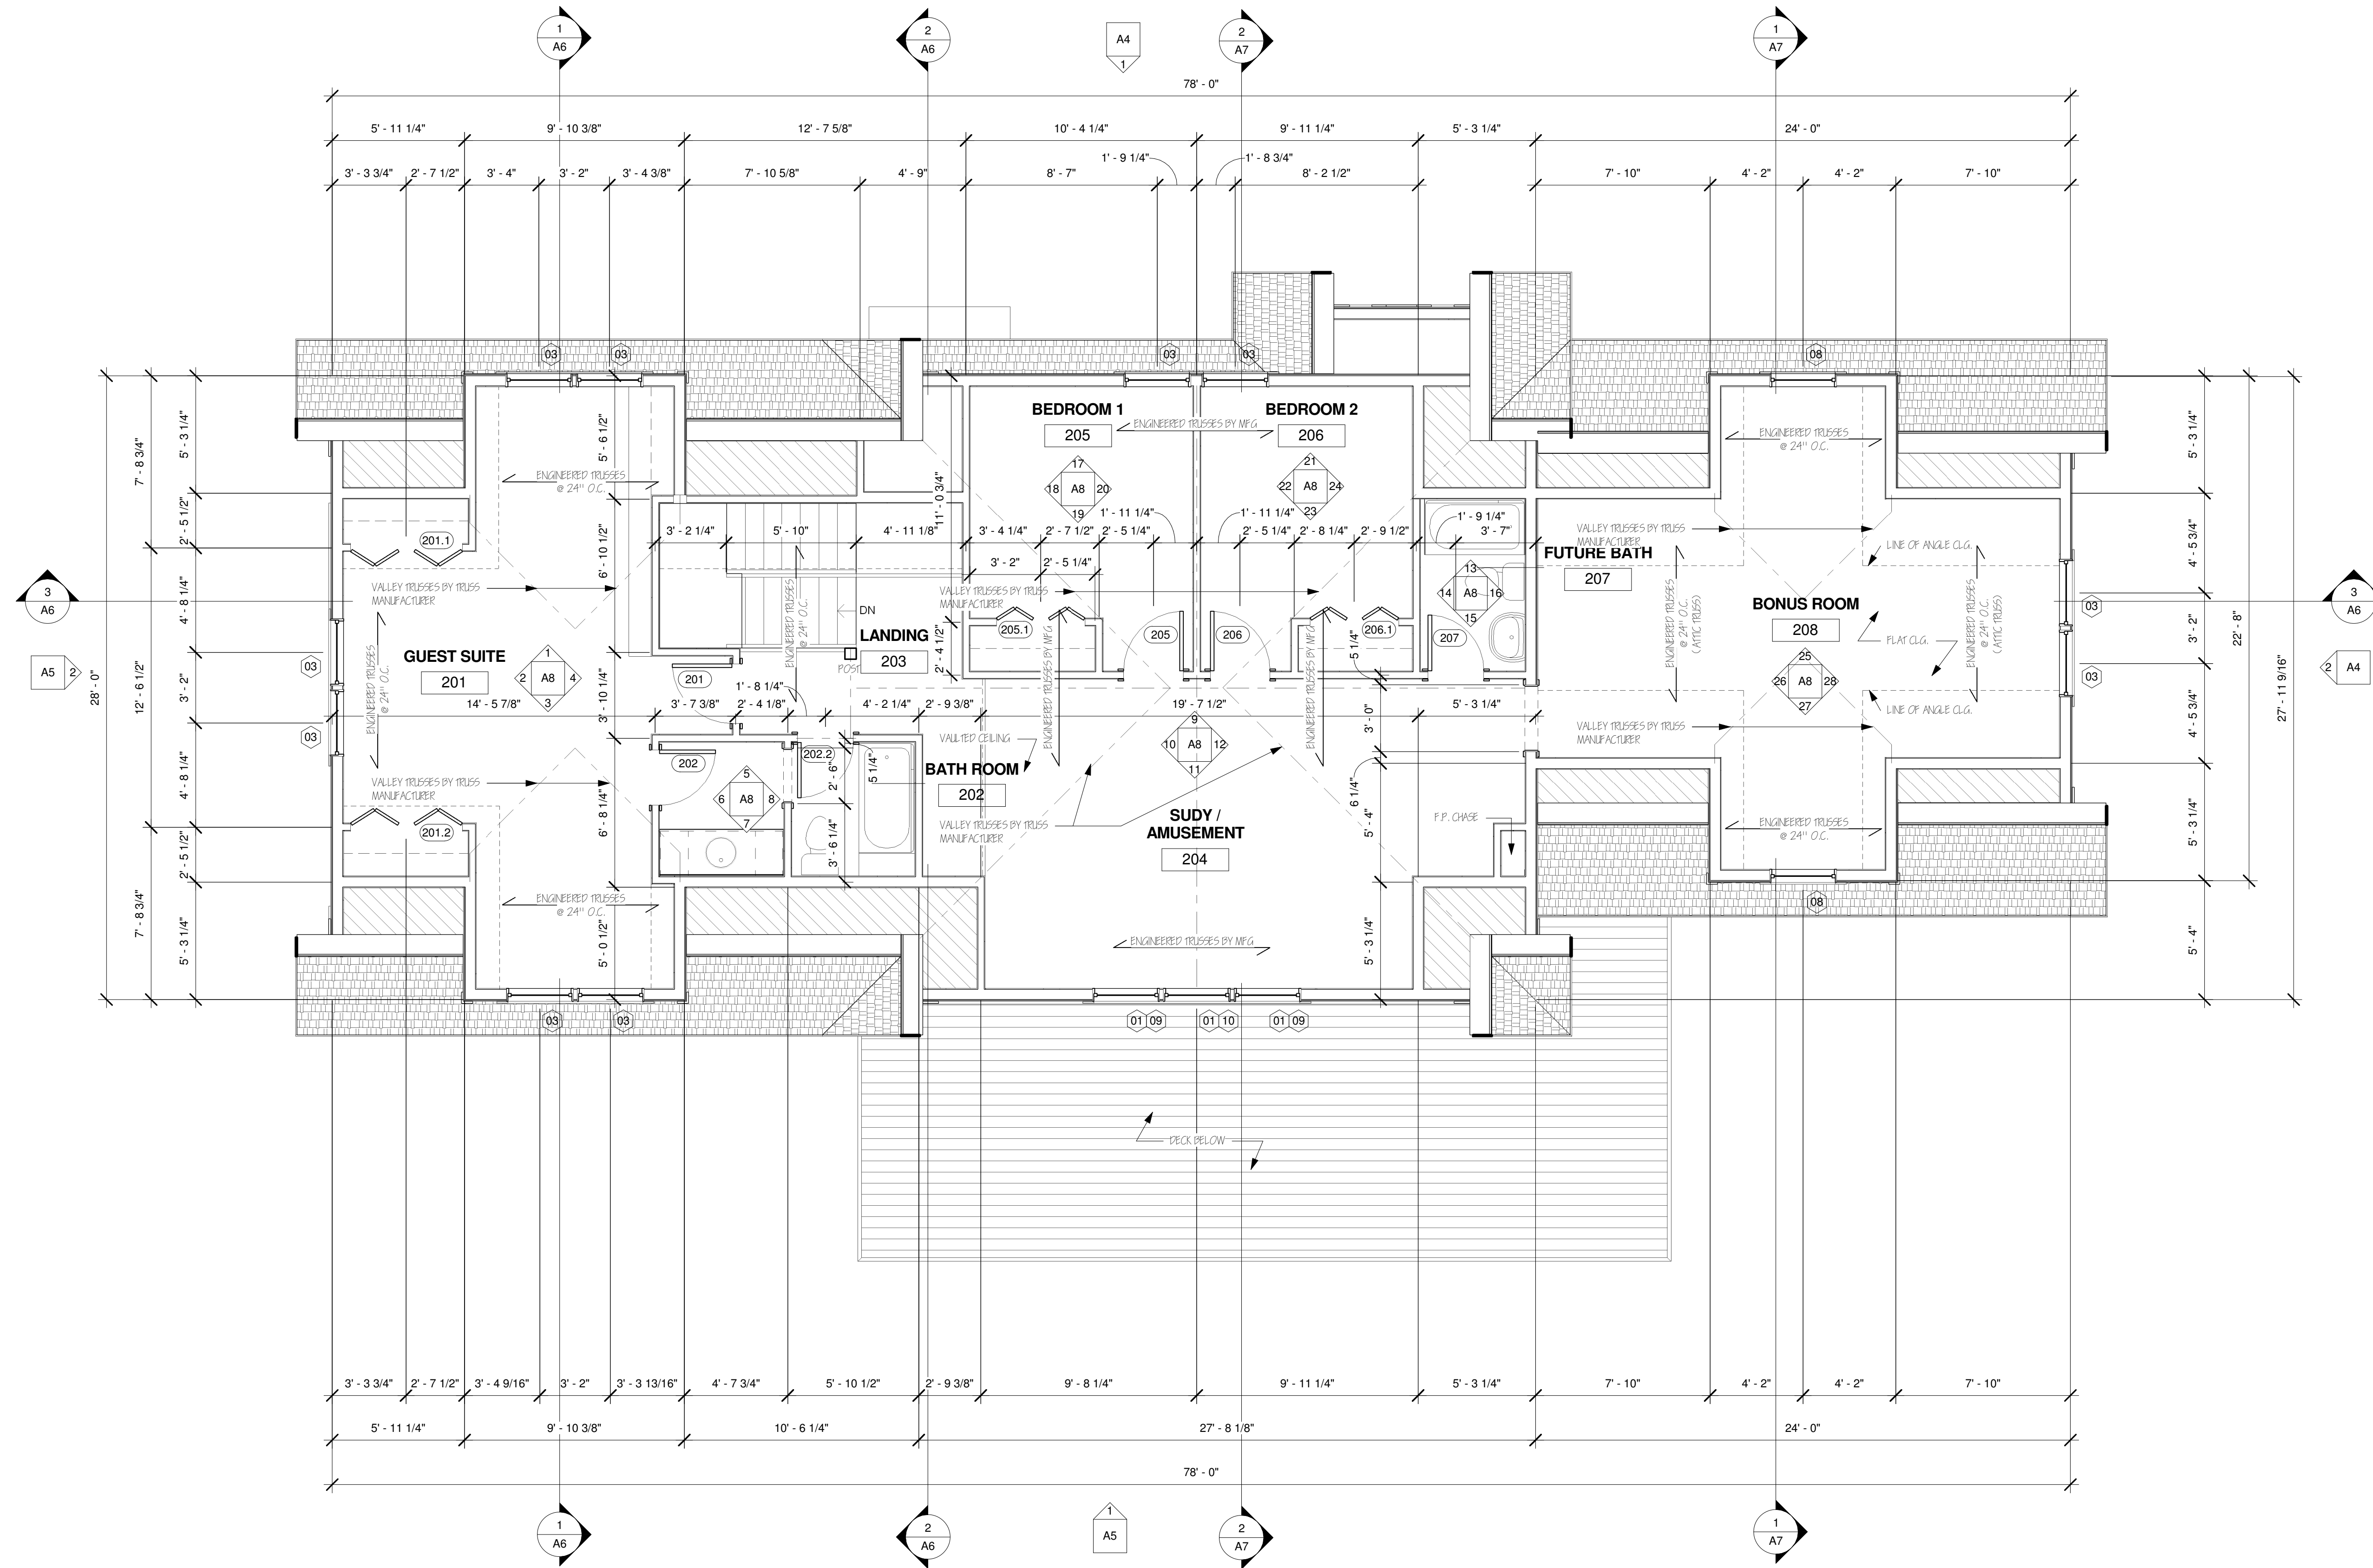


1 NEW FLOOR PLAN
1/4" = 1'-0"

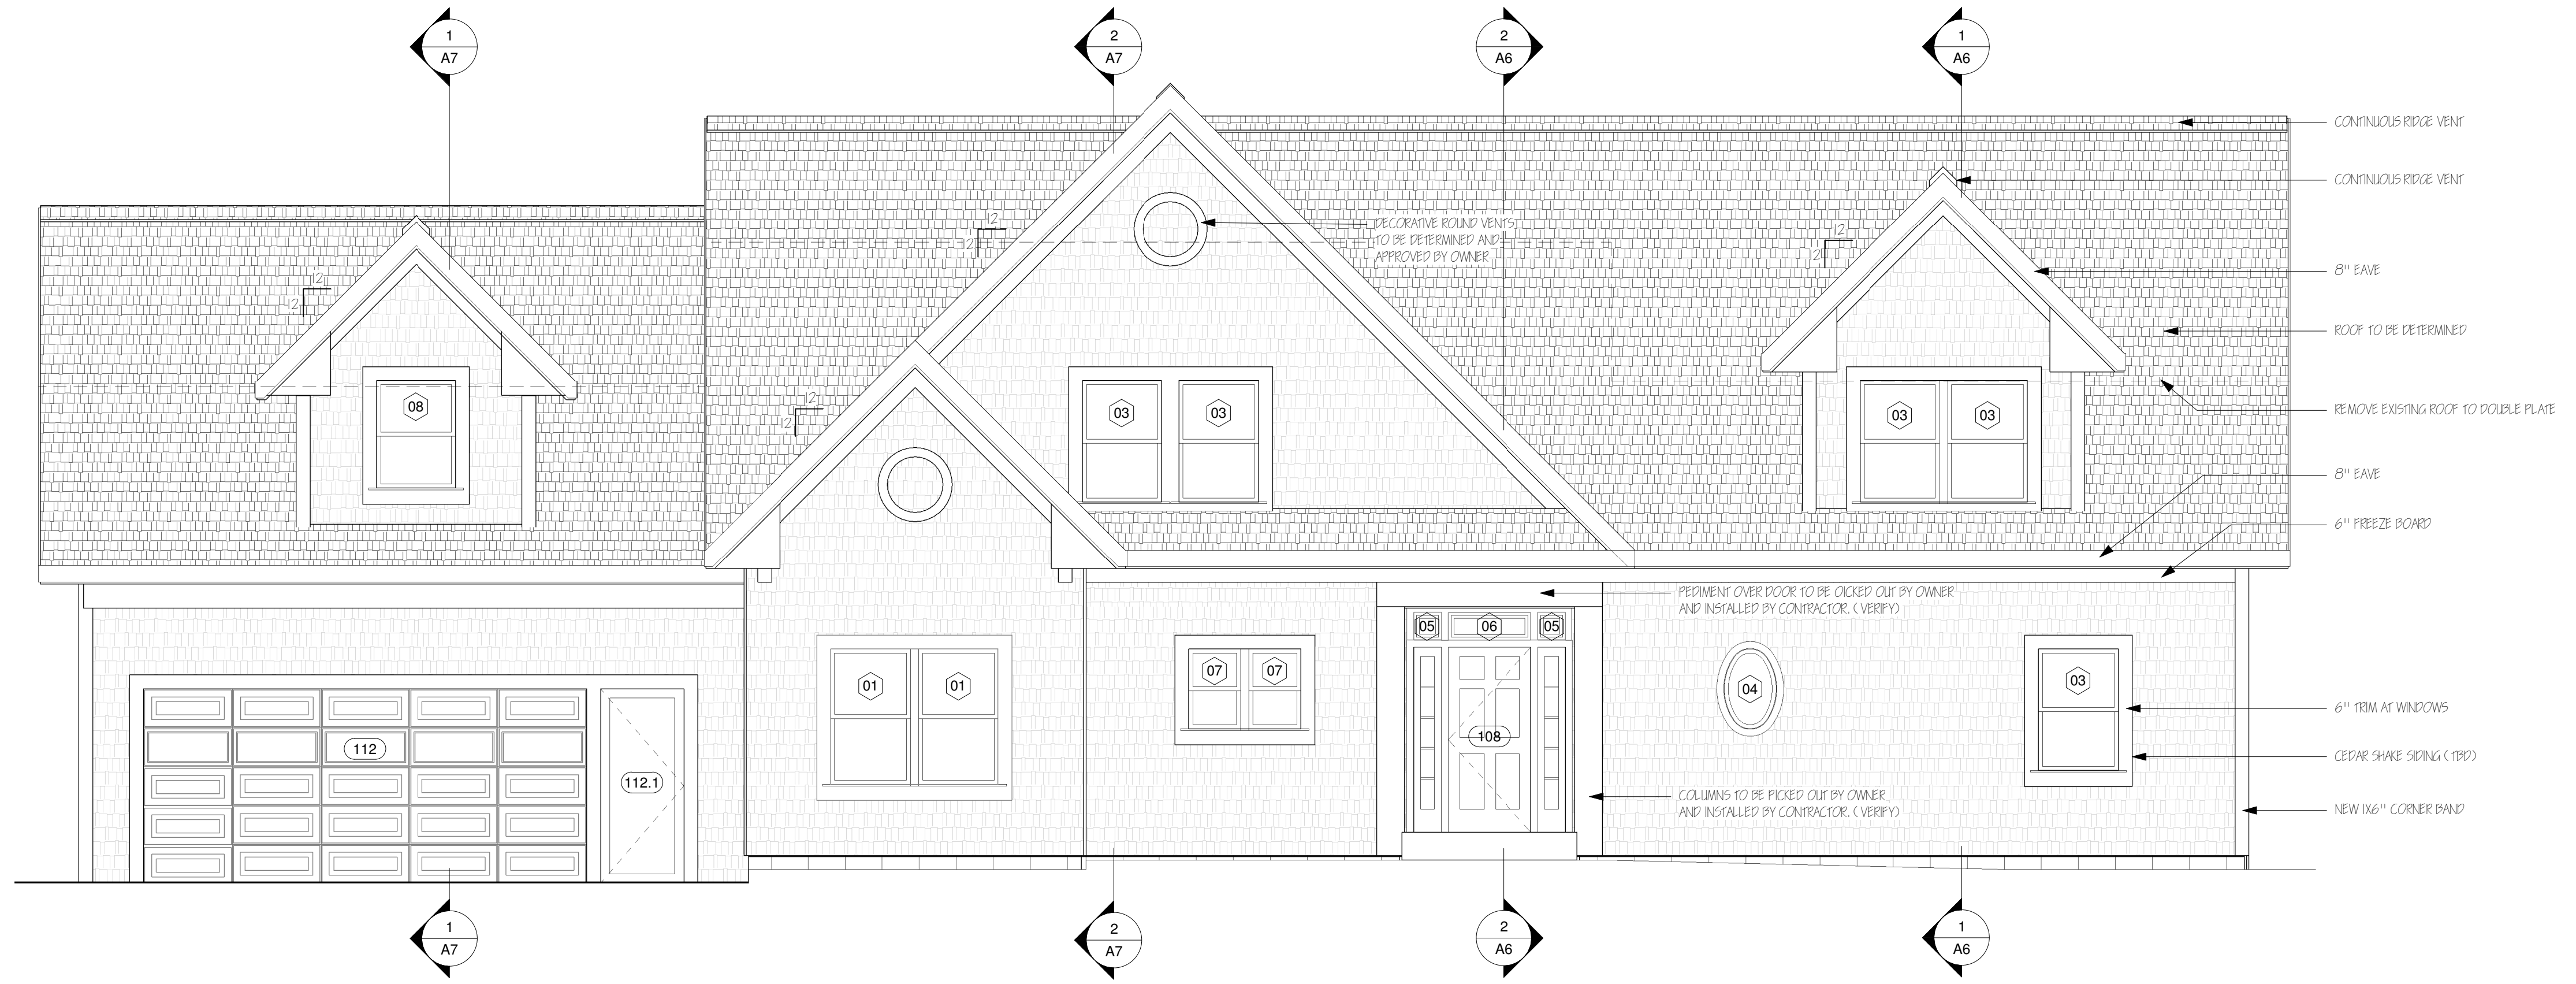


1 NORTH EXTERIOR ELEVATION
 1/4" = 1'-0"

DOOR SCHEDULE							
Mark	From Room Number	From Room Name	Level	Width	Height	Count	Comments
001			LOWER PLAN	9' - 0"	6' - 8"	1	
002	01	ENTERTAINMENT ROOM	LOWER PLAN	3' - 0"	6' - 8"	1	
003	05	POOL / EXERCISE ROOM	LOWER PLAN	2' - 6"	6' - 8"	1	
004	04	STAIR LANDING	LOWER PLAN	4' - 0"	6' - 8"	1	
005	05	POOL / EXERCISE ROOM	LOWER PLAN	3' - 0"	6' - 8"	1	
005.1	05	POOL / EXERCISE ROOM	LOWER PLAN	6' - 0"	6' - 8"	1	
006	06	MECHANICAL ROOM / LAUNDRY	LOWER PLAN	3' - 0"	6' - 8"	1	
101	101	MASTER BEDROOM	MAIN FLOOR	3' - 0"	6' - 8"	1	
102	102	MASTER BATHROOM	MAIN FLOOR	2' - 6"	6' - 8"	1	
103	103	SHOWER	MAIN FLOOR	2' - 0"	6' - 8"	1	
104	105	HALL	MAIN FLOOR	5' - 0"	6' - 8"	1	
106	106	MASTER CLOSET	MAIN FLOOR	2' - 6"	6' - 8"	1	
107	108	FOYER	MAIN FLOOR	2' - 4"	6' - 8"	1	
108	108	FOYER	MAIN FLOOR	3' - 0"	6' - 8"	1	
108.1	108	FOYER	MAIN FLOOR	2' - 6"	6' - 8"	1	
109	109	LIVING ROOM / DINING ROOM	MAIN FLOOR	6' - 0"	7' - 0"	1	
109.1	109	LIVING ROOM / DINING ROOM	MAIN FLOOR	3' - 0"	7' - 0"	1	
109.2	109	LIVING ROOM / DINING ROOM	MAIN FLOOR	3' - 0"	7' - 0"	1	
109.3	109	LIVING ROOM / DINING ROOM	MAIN FLOOR	3' - 0"	7' - 0"	1	
111	111	BREAKFAST	MAIN FLOOR	3' - 0"	6' - 8"	1	
111.1	111	BREAKFAST	MAIN FLOOR	4' - 0"	6' - 8"	1	
111.2	111	BREAKFAST	MAIN FLOOR	2' - 4"	6' - 8"	1	
112	112	GARAGE	GRADE	16' - 0"	7' - 0"	1	
112.1	112	GARAGE	GRADE	3' - 0"	7' - 0"	1	
112.2	112	GARAGE	MAIN FLOOR	3' - 0"	6' - 8"	1	
201	201	GUEST SUITE	NEW FLOOR PLAN	2' - 8"	6' - 8"	1	
201.1	201	GUEST SUITE	NEW FLOOR PLAN	5' - 0"	6' - 8"	1	
201.2	201	GUEST SUITE	NEW FLOOR PLAN	5' - 0"	6' - 8"	1	
202	201	GUEST SUITE	NEW FLOOR PLAN	2' - 6"	6' - 8"	1	
202.2	202	BATH ROOM	NEW FLOOR PLAN	2' - 6"	6' - 8"	1	
205	205	BEDROOM 1	NEW FLOOR PLAN	2' - 8"	6' - 8"	1	
205.1	205	BEDROOM 1	NEW FLOOR PLAN	4' - 0"	6' - 8"	1	
206	206	BEDROOM 2	NEW FLOOR PLAN	2' - 8"	6' - 8"	1	
206.1	206	BEDROOM 2	NEW FLOOR PLAN	4' - 0"	6' - 8"	1	
207	207	FUTURE BATH	NEW FLOOR PLAN	2' - 6"	6' - 8"	1	

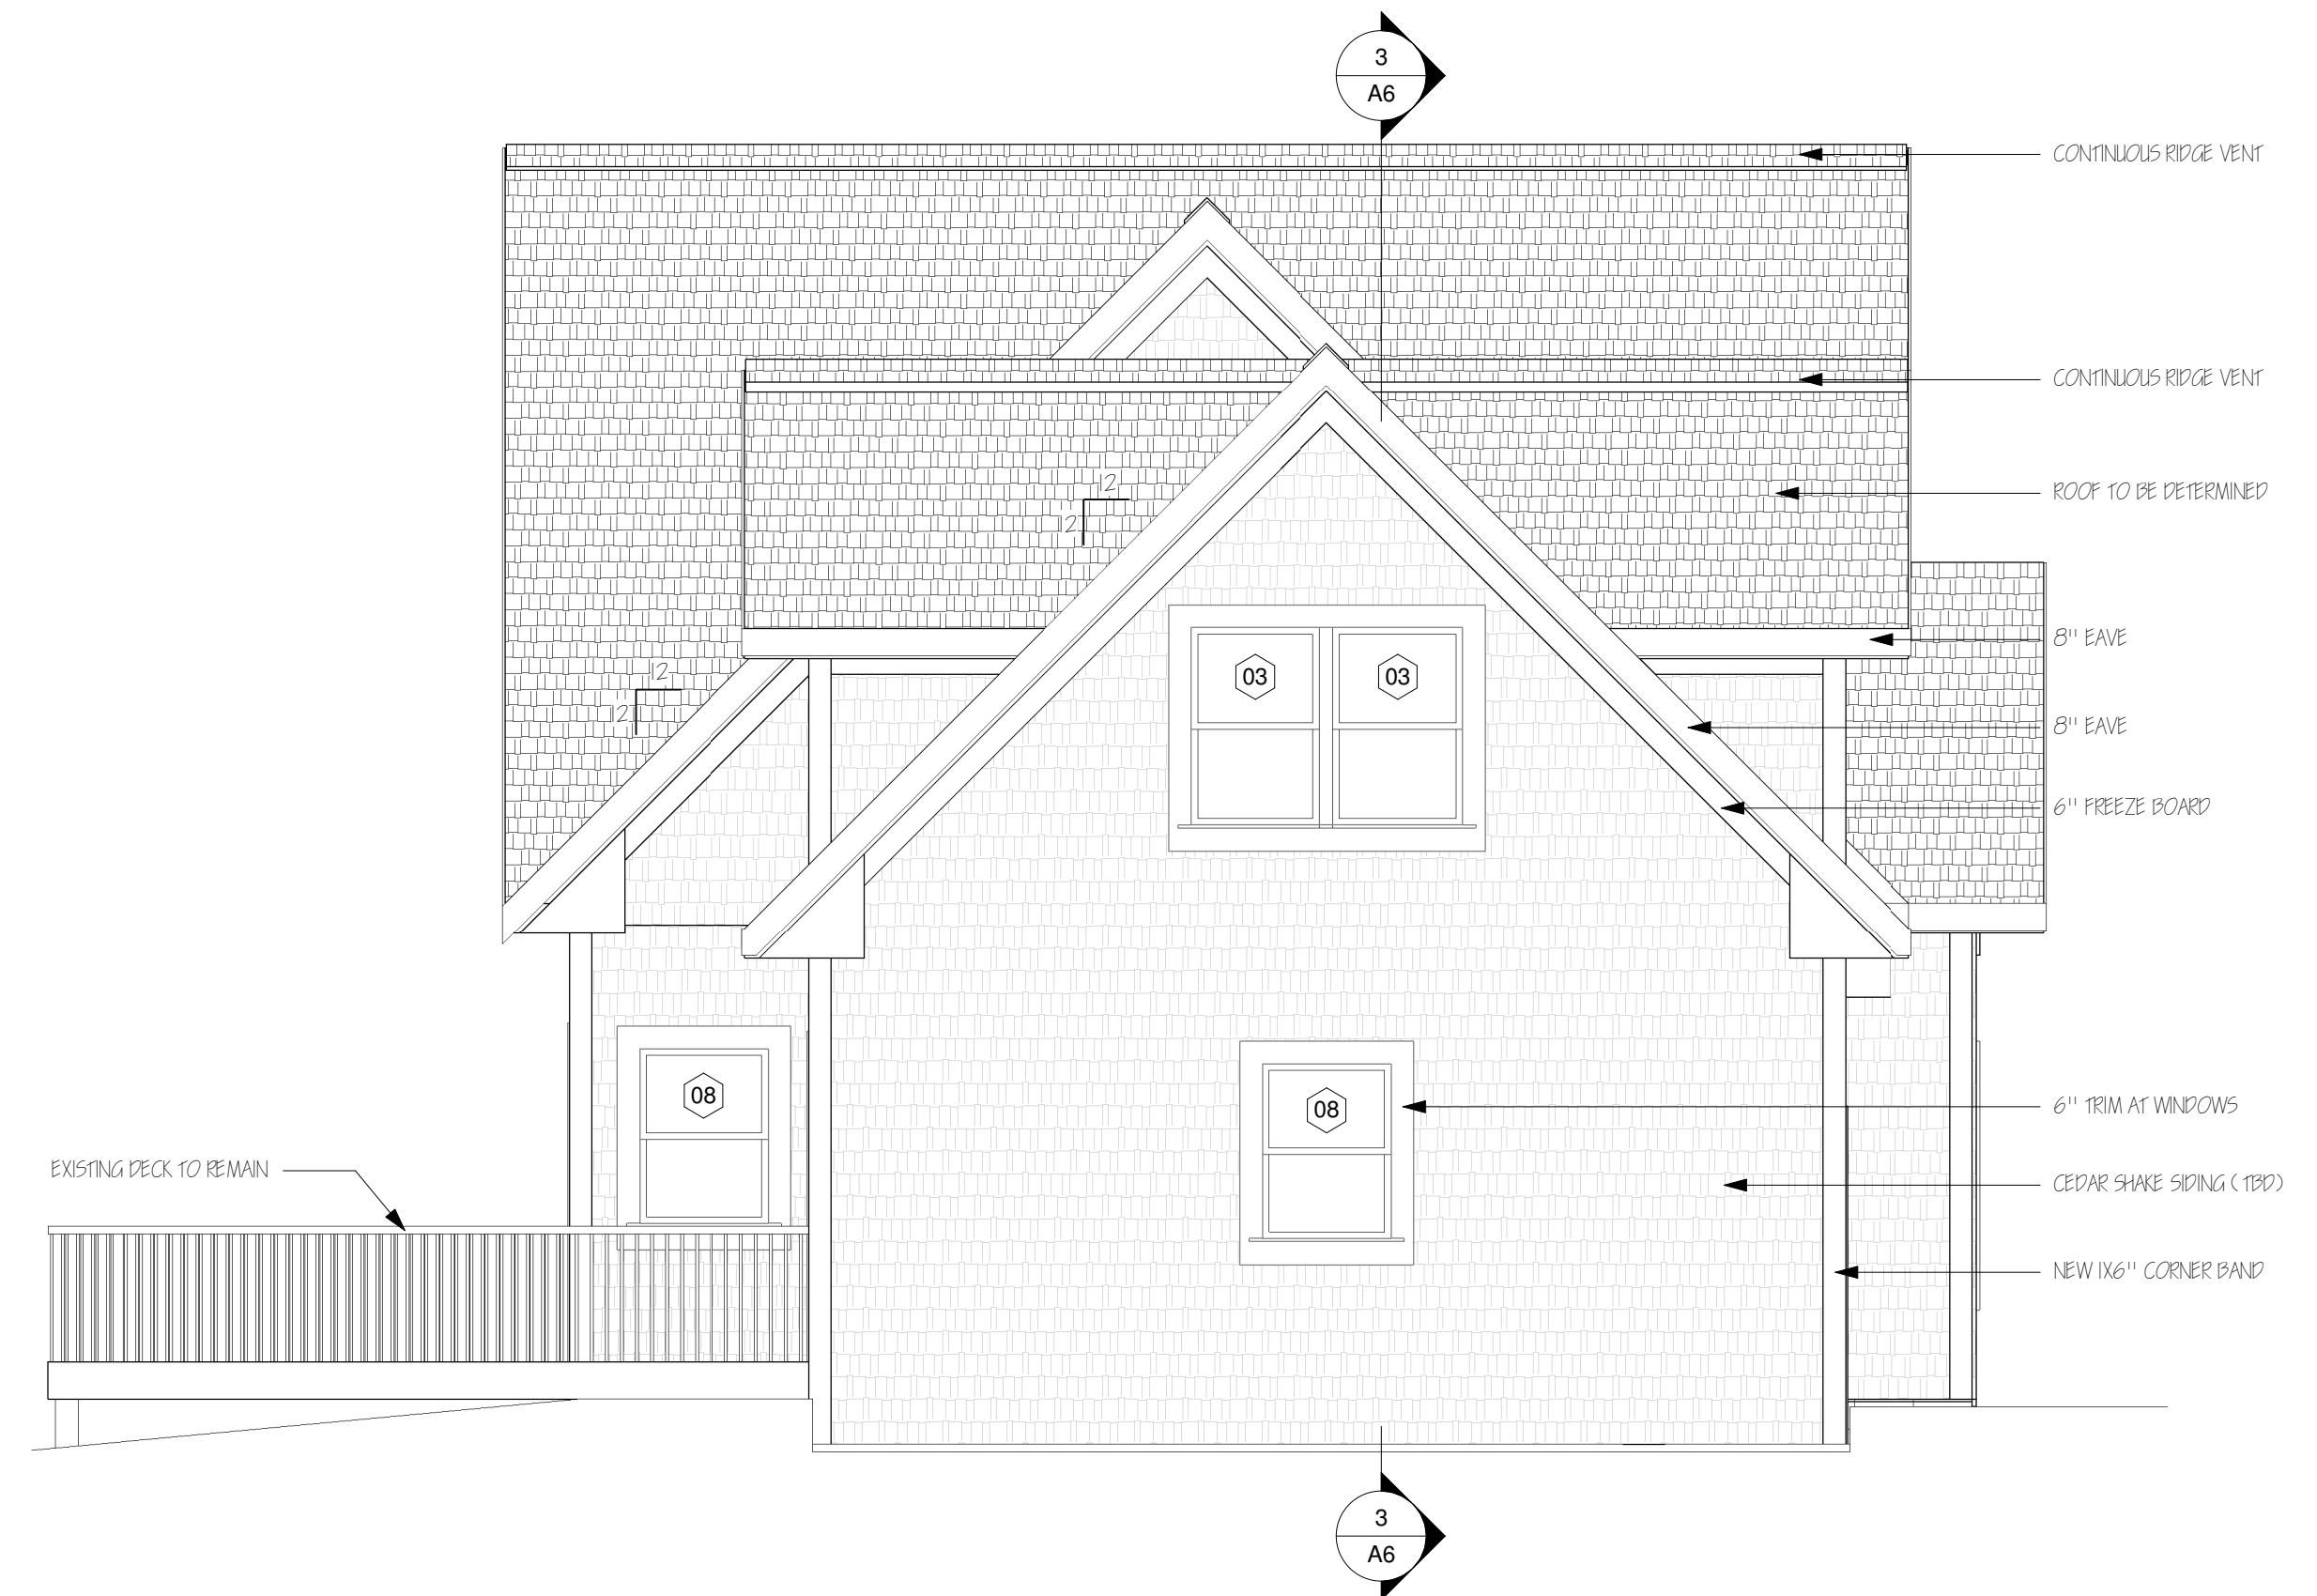


2 EAST EXTERIOR ELEVATION
 1/4" = 1'-0"

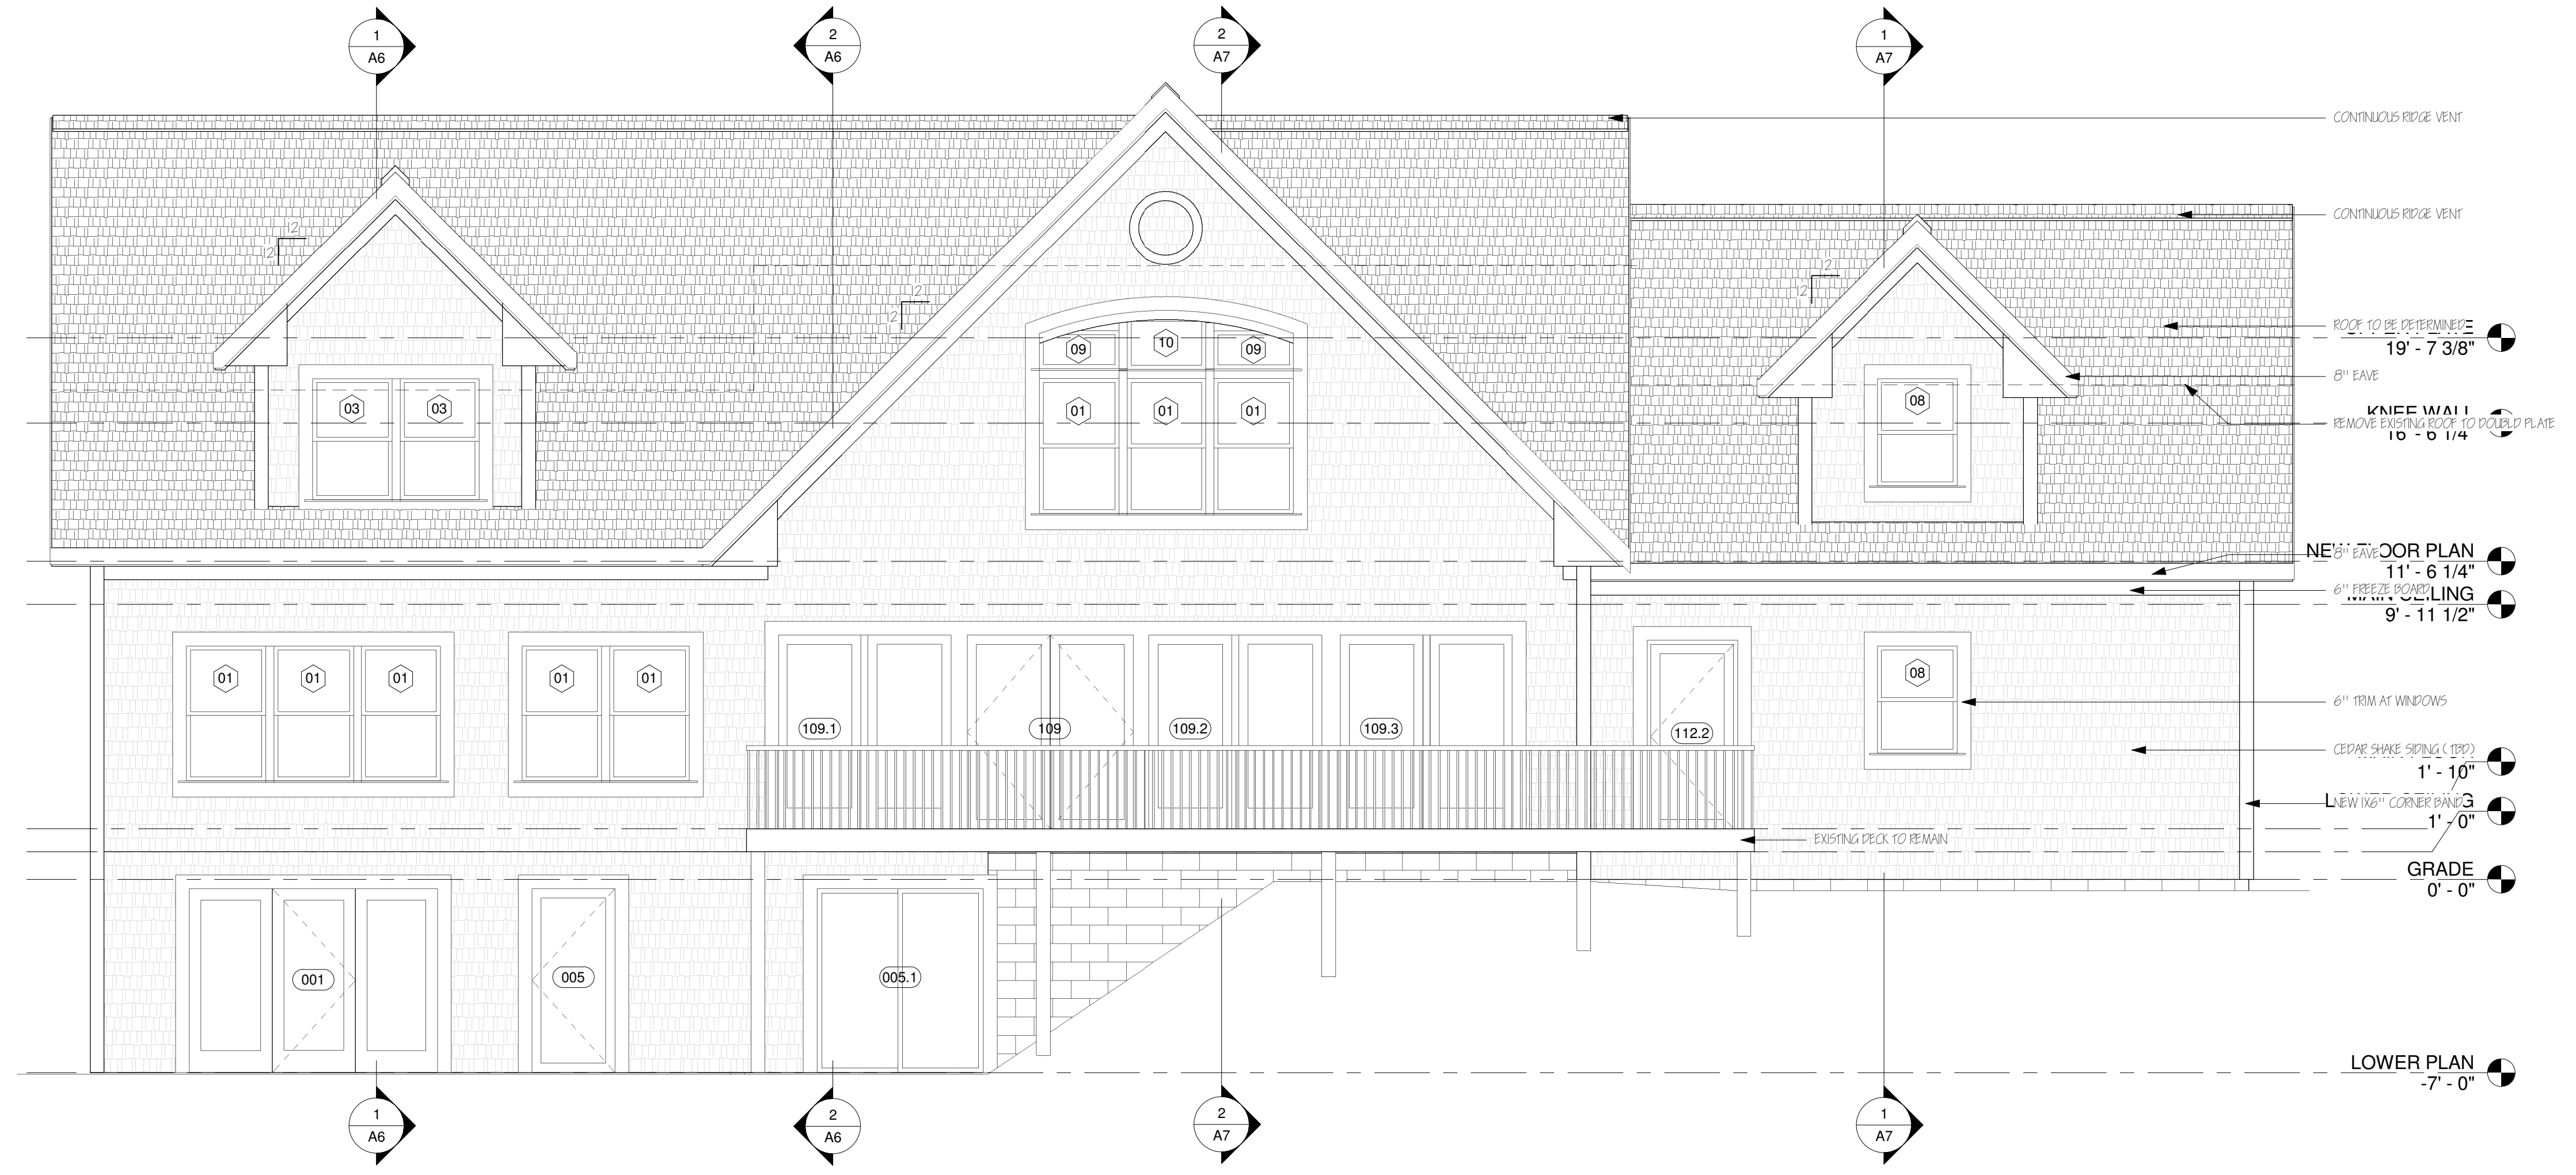

1 SOUTH EXTERIOR ELEVATION
 1/4" = 1'-0"

WINDOW SCHEDULE								
Type Mark	Level	Manufacturer	Width	Height	Head Height	Family	Count	Comments
01	MAIN FLOOR		3'-0"	5'-0"	6'-8"	Double Hung with Trim	1	
01	MAIN FLOOR		3'-0"	5'-0"	6'-8"	Double Hung with Trim	1	
01	NEW FLOOR PLAN		3'-0"	5'-0"	6'-8"	Double Hung with Trim	1	
01	NEW FLOOR PLAN		3'-0"	5'-0"	6'-8"	Double Hung with Trim	1	
01	NEW FLOOR PLAN		3'-0"	5'-0"	6'-8"	Double Hung with Trim	1	
01	MAIN FLOOR		3'-0"	5'-0"	6'-8"	Double Hung with Trim	1	
01	MAIN FLOOR		3'-0"	5'-0"	6'-8"	Double Hung with Trim	1	
01	MAIN FLOOR		3'-0"	5'-0"	6'-8"	Double Hung with Trim	1	
01	MAIN FLOOR		3'-0"	5'-0"	6'-8"	Double Hung with Trim	1	
01	MAIN FLOOR		3'-0"	5'-0"	6'-8"	Double Hung with Trim	1	
01	MAIN FLOOR		3'-0"	5'-0"	6'-8"	Double Hung with Trim	1	
02	MAIN FLOOR		2'-6"	4'-0"	6'-8"	Double Hung with Trim	1	
02	MAIN FLOOR		2'-6"	4'-0"	6'-8"	Double Hung with Trim	1	
02	MAIN FLOOR		2'-6"	4'-0"	6'-8"	Double Hung with Trim	1	
02	MAIN FLOOR		2'-6"	4'-0"	6'-8"	Double Hung with Trim	1	
03	NEW FLOOR PLAN		3'-0"	4'-6"	6'-8"	Double Hung with Trim	1	
03	NEW FLOOR PLAN		3'-0"	4'-6"	6'-8"	Double Hung with Trim	1	
03	NEW FLOOR PLAN		3'-0"	4'-6"	6'-8"	Double Hung with Trim	1	
03	NEW FLOOR PLAN		3'-0"	4'-6"	6'-8"	Double Hung with Trim	1	
03	NEW FLOOR PLAN		3'-0"	4'-6"	6'-8"	Double Hung with Trim	1	
03	NEW FLOOR PLAN		3'-0"	4'-6"	6'-8"	Double Hung with Trim	1	
03	NEW FLOOR PLAN		3'-0"	4'-6"	6'-8"	Double Hung with Trim	1	
03	NEW FLOOR PLAN		3'-0"	4'-6"	6'-8"	Double Hung with Trim	1	
03	NEW FLOOR PLAN		3'-0"	4'-6"	6'-8"	Double Hung with Trim	1	
03	NEW FLOOR PLAN		3'-0"	4'-6"	6'-8"	Double Hung with Trim	1	
03	NEW FLOOR PLAN		3'-0"	4'-6"	6'-8"	Double Hung with Trim	1	
03	NEW FLOOR PLAN		3'-0"	4'-6"	6'-8"	Double Hung with Trim	1	
03	NEW FLOOR PLAN		3'-0"	4'-6"	6'-8"	Double Hung with Trim	1	
04	MAIN FLOOR		2'-0"	3'-0"	6'-8"	Oval	1	
05	MAIN FLOOR		1'-0"	1'-0"	7'-11 1/16"	Fixed	1	
05	MAIN FLOOR		1'-0"	1'-0"	7'-11 1/16"	Fixed	1	
06	MAIN FLOOR		3'-0"	1'-0"	7'-11"	Fixed	1	
07	MAIN FLOOR		2'-0"	3'-0"	6'-8"	Double Hung with Trim	1	
07	MAIN FLOOR		2'-0"	3'-0"	6'-8"	Double Hung with Trim	1	
08	MAIN FLOOR		3'-0"	4'-0"	7'-0"	Double Hung with Trim	1	
08	NEW FLOOR PLAN		3'-0"	4'-0"	6'-8"	Double Hung with Trim	1	
08	NEW FLOOR PLAN		3'-0"	4'-0"	6'-8"	Double Hung with Trim	1	
08	MAIN FLOOR		3'-0"	4'-0"	6'-8"	Double Hung with Trim	1	
08	MAIN FLOOR		3'-0"	4'-0"	6'-8"	Double Hung with Trim	1	
09	NEW FLOOR PLAN		3'-0"	1'-6"	8'-4 21/32"	Fixed with Trim	1	SPRING LINE WINDOW TO BE VERIFIED BY OWNER (REDIUS)
09	NEW FLOOR PLAN		3'-0"	1'-6"	8'-4 27/32"	Fixed with Trim	1	SPRING LINE WINDOW TO BE VERIFIED BY OWNER (REDIUS)
10	NEW FLOOR PLAN		3'-0"	2'-0"	8'-10 19/32"	Fixed with Trim	1	SPRING LINE WINDOW TO BE VERIFIED BY OWNER (REDIUS)

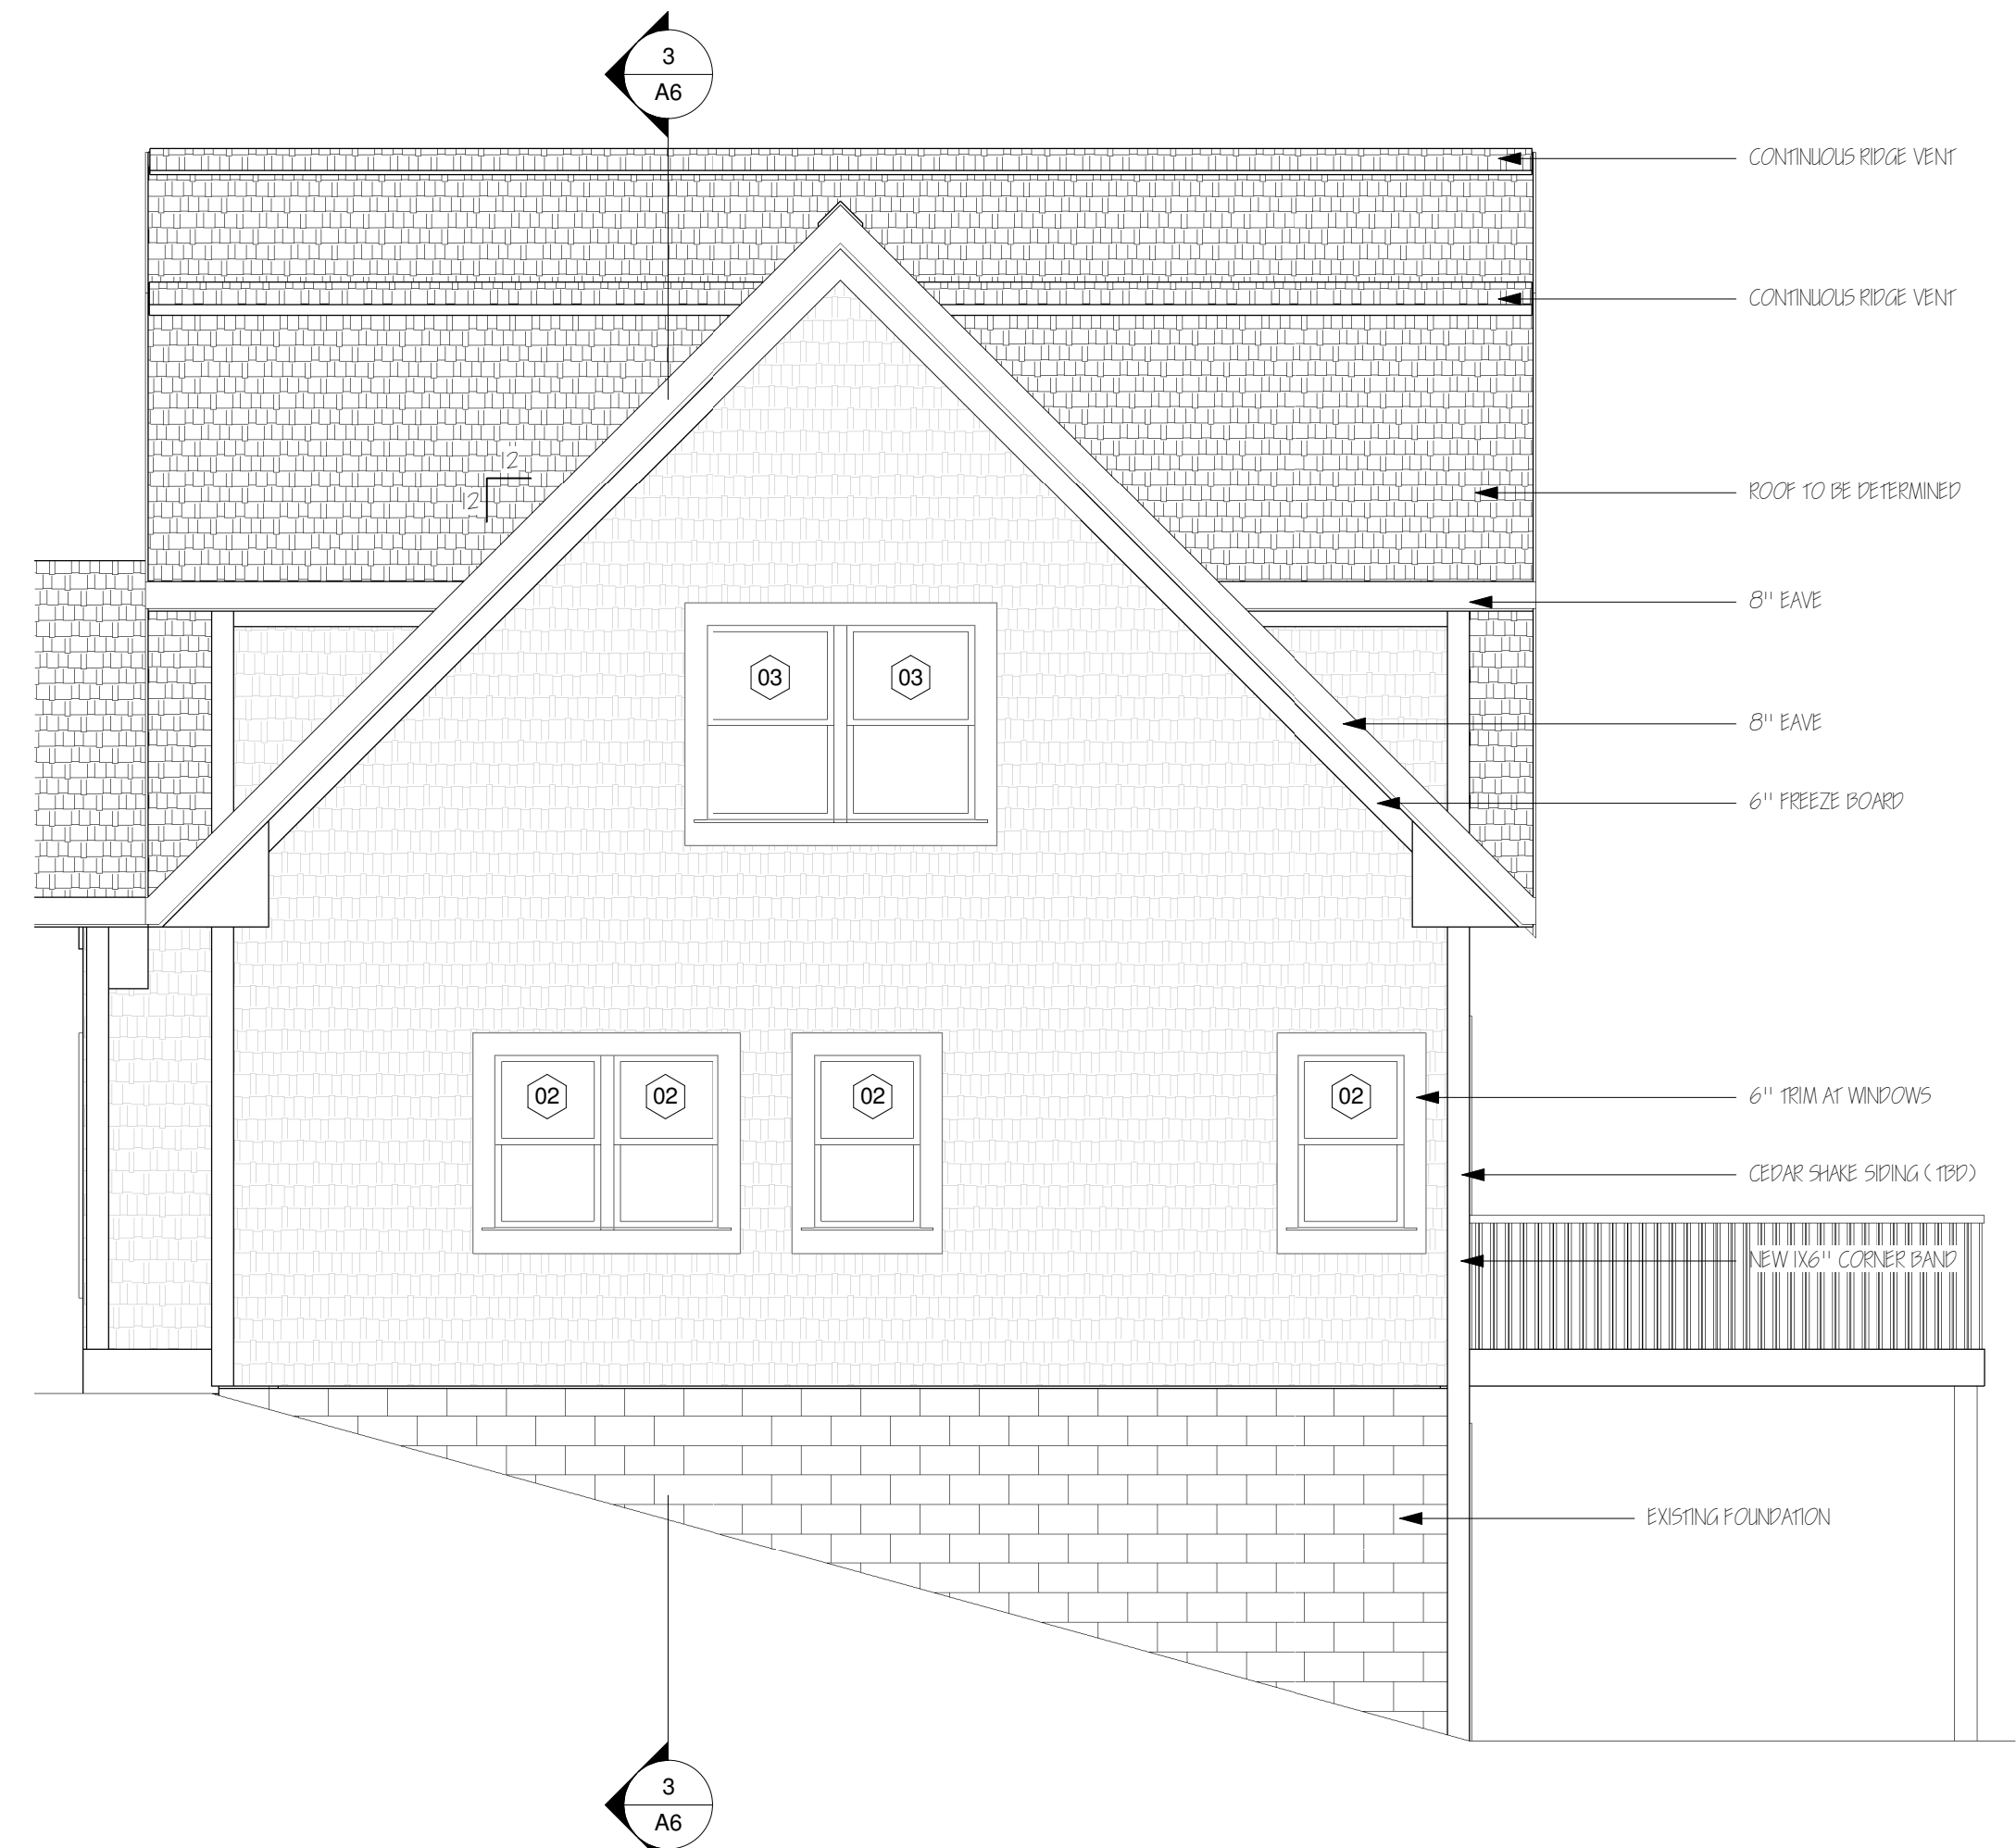

2 WEST EXTERIOR ELEVATION
 1/4" = 1'-0"



BRUCE Knutson
 530 NORTH 3RD ST. SUITE 530
 MINNEAPOLIS, MN. 55401
 PHONE 612-332-8000 FAX 612-332-7504
 WWW.KNUTSON-ARCHITECTS.COM

I HEREBY CERTIFY THAT THIS PROJECT WAS PREPARED BY ME OR UNDER MY DIRECT SUPERVISION AND THAT I AM A LICENSED ARCHITECT IN THE STATE OF MINNESOTA.
 REGISTRATION NO. 11789

BAY SIDE DRIVE REMODELING
 3776 BAYSIDE DRIVE
 ORONO, MN.


JOB NO: 0420

SHEET NO:
A5
 EXTERIOR ELEVATIONS

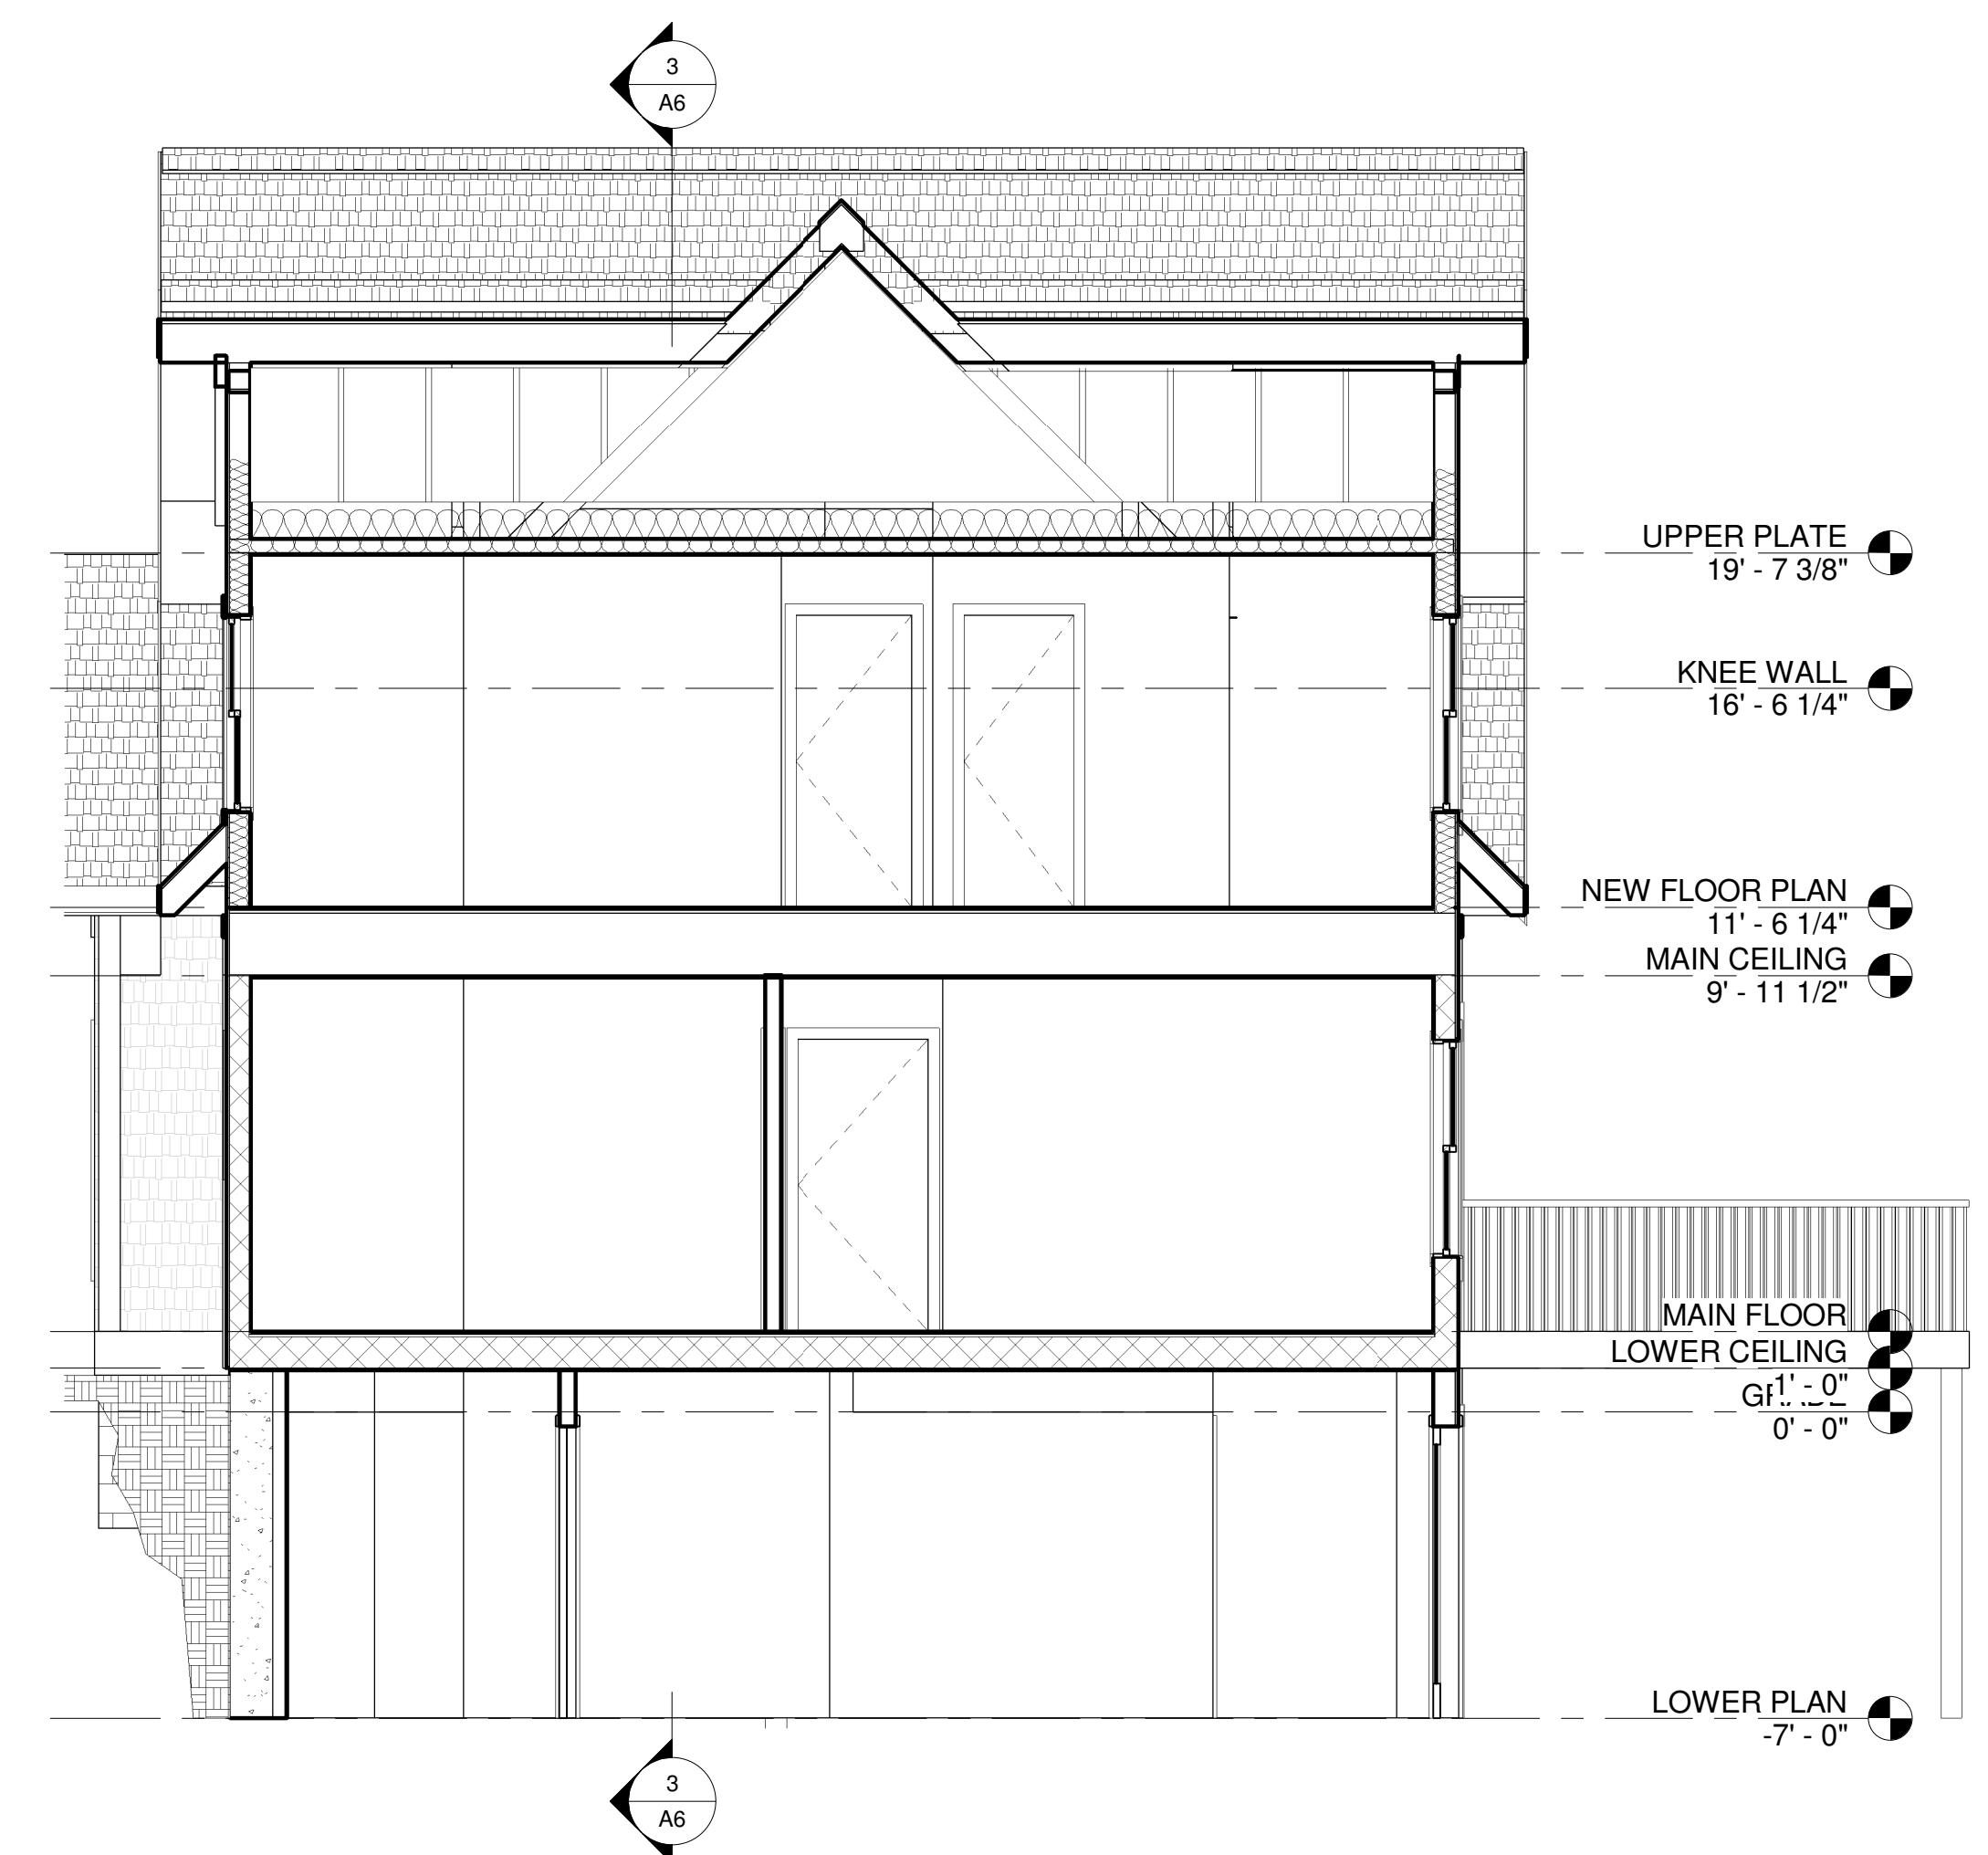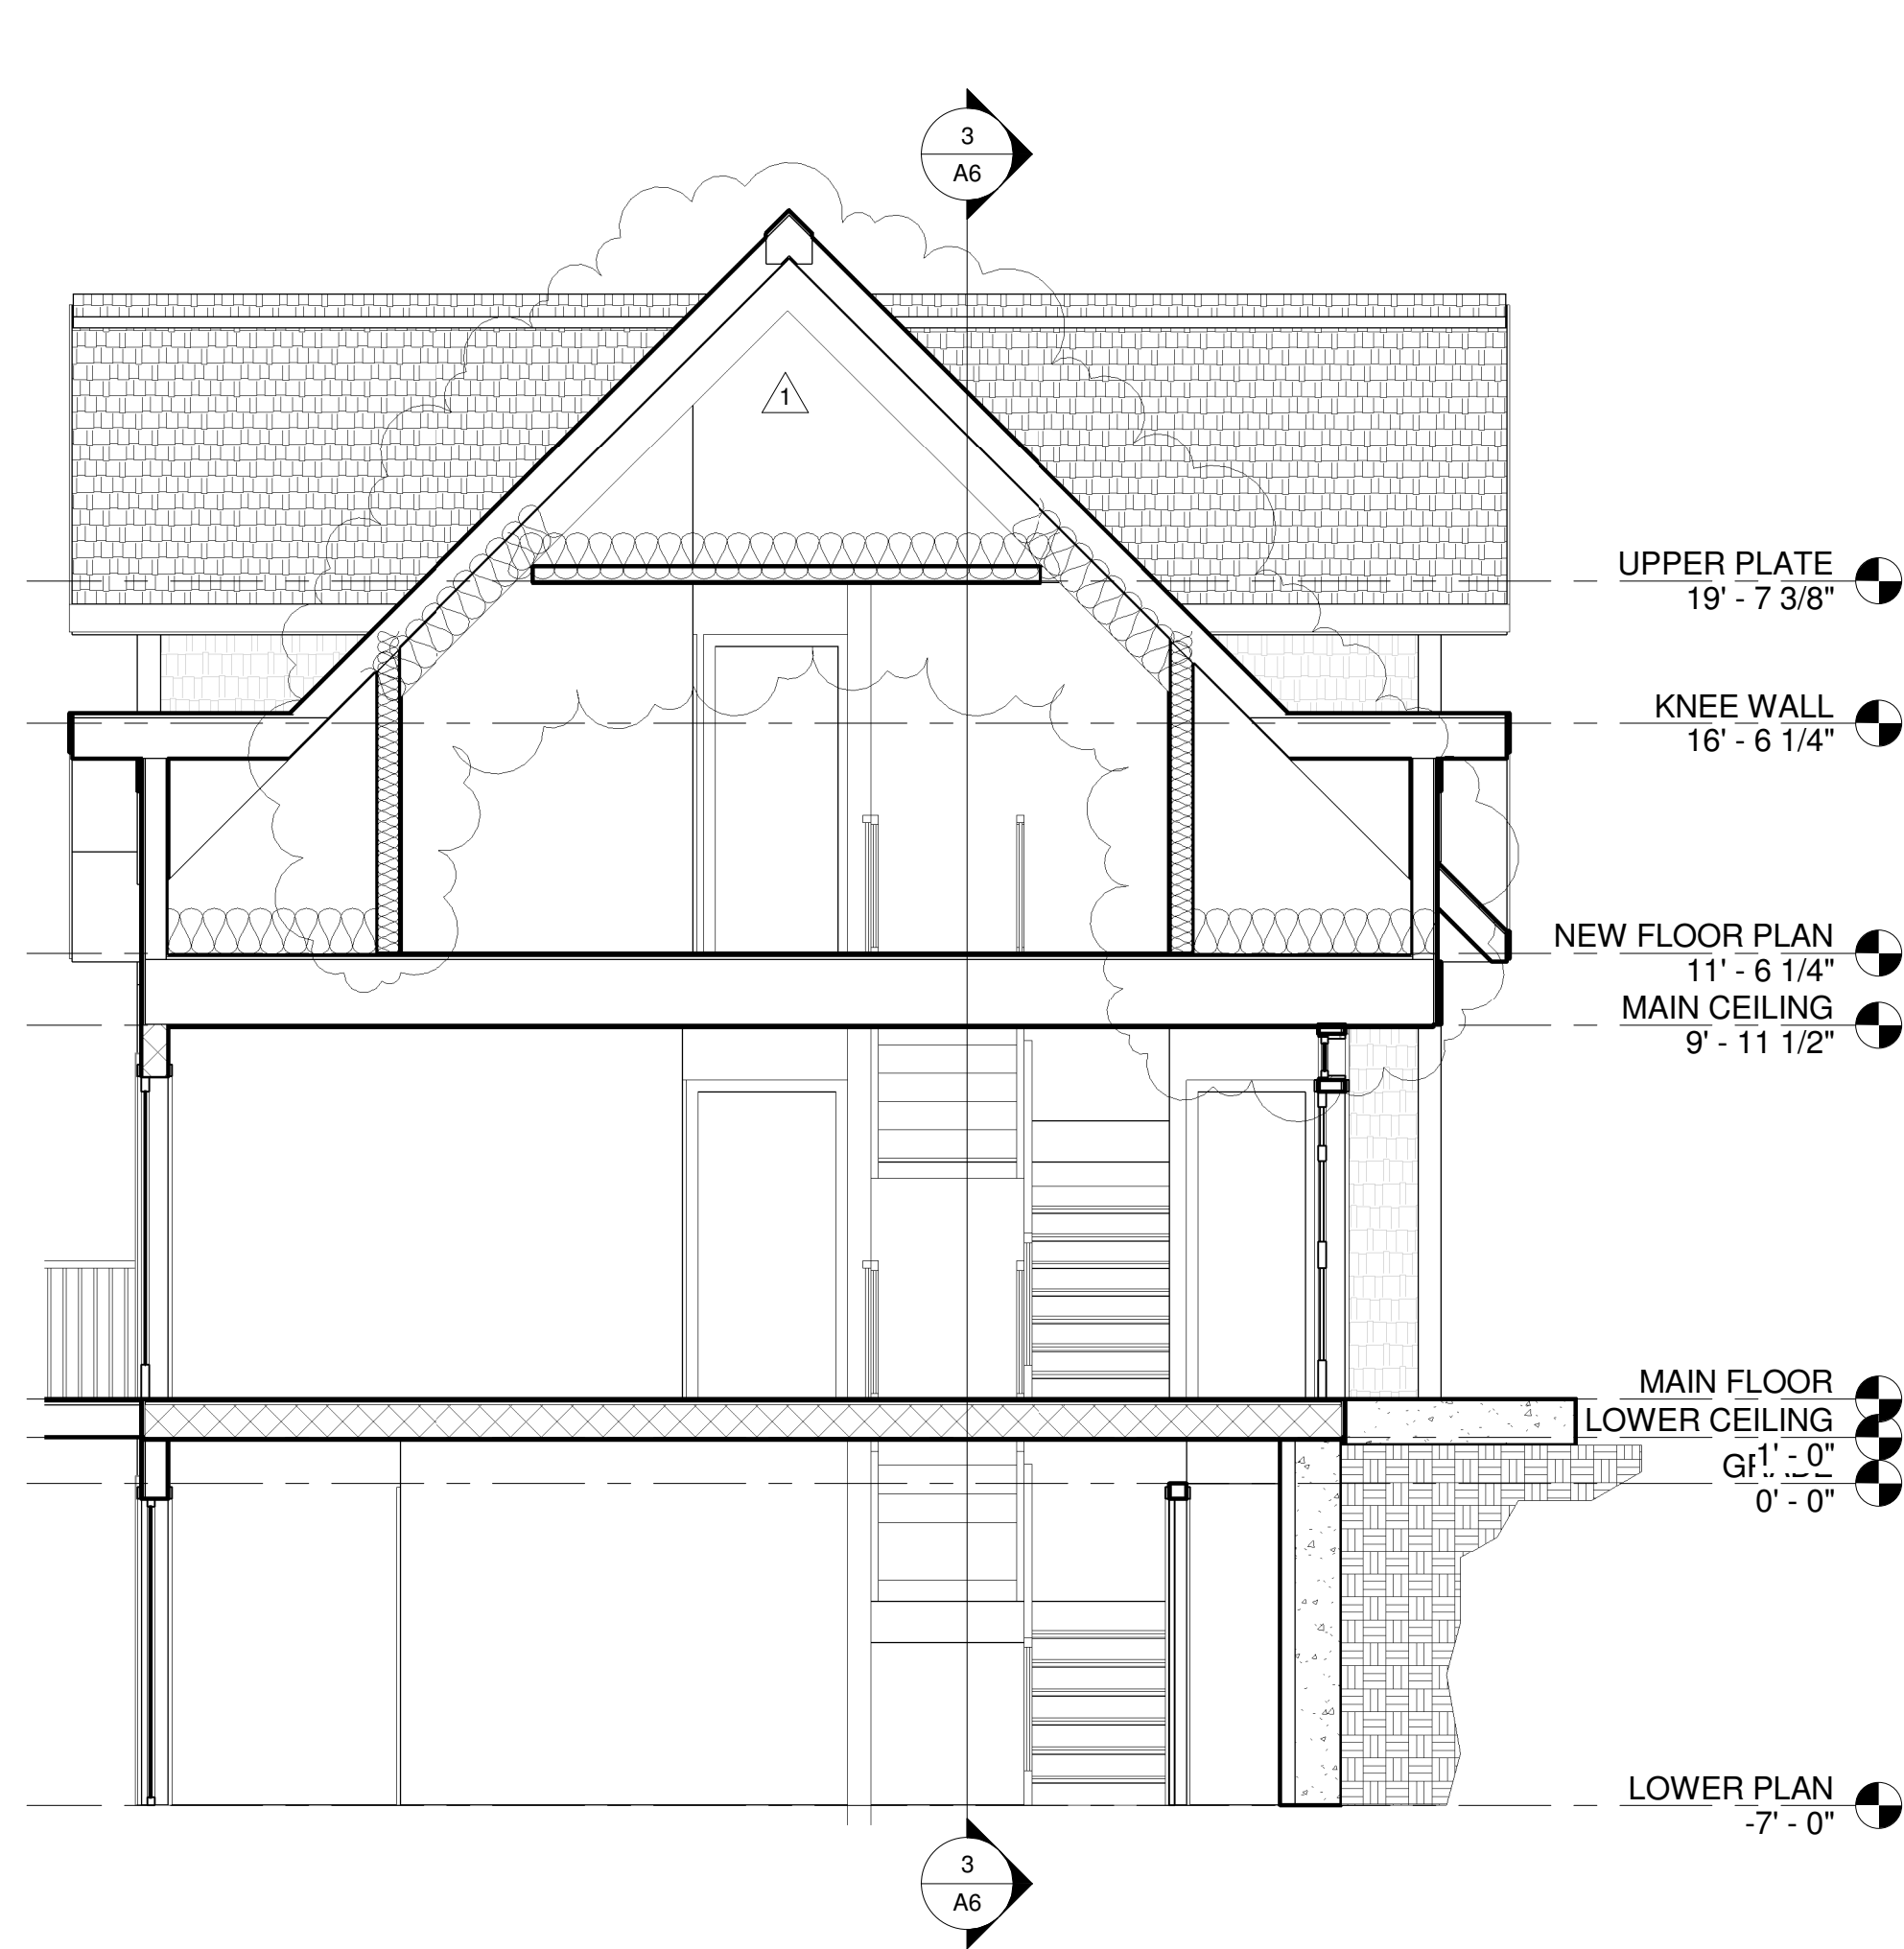


2 BUILDING SECTION AT FOYER
 1/4" = 1'-0"


1 BUILDING SECTION AT DORMERS
 1/4" = 1'-0"

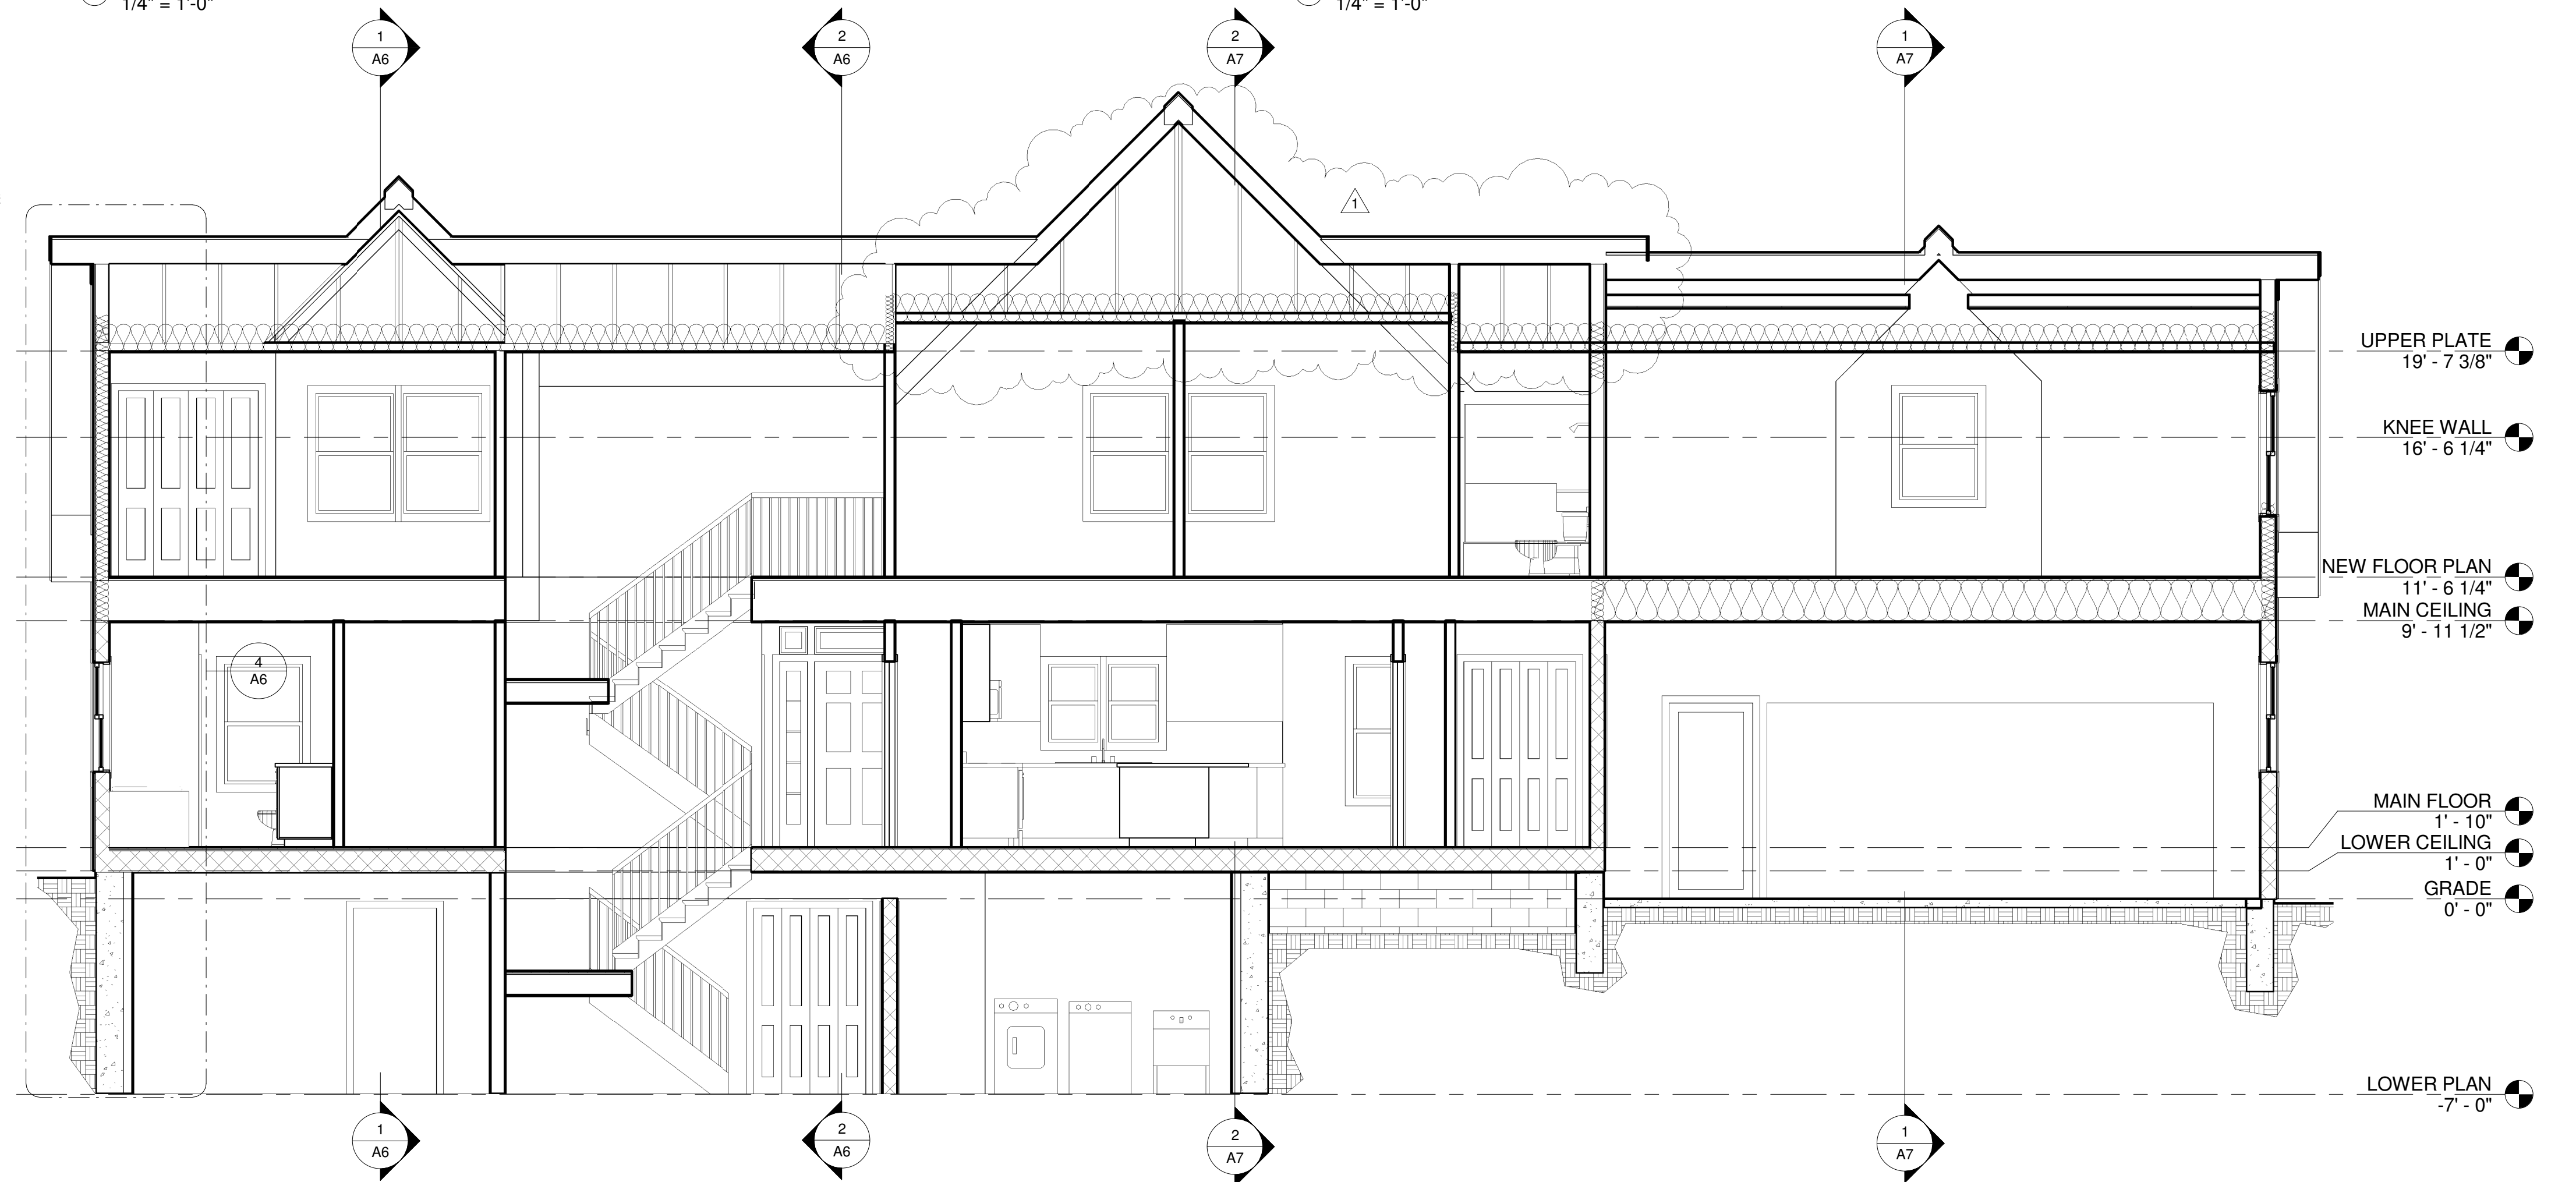


3 BUILDING SECTION EAST WEST
 1/4" = 1'-0"

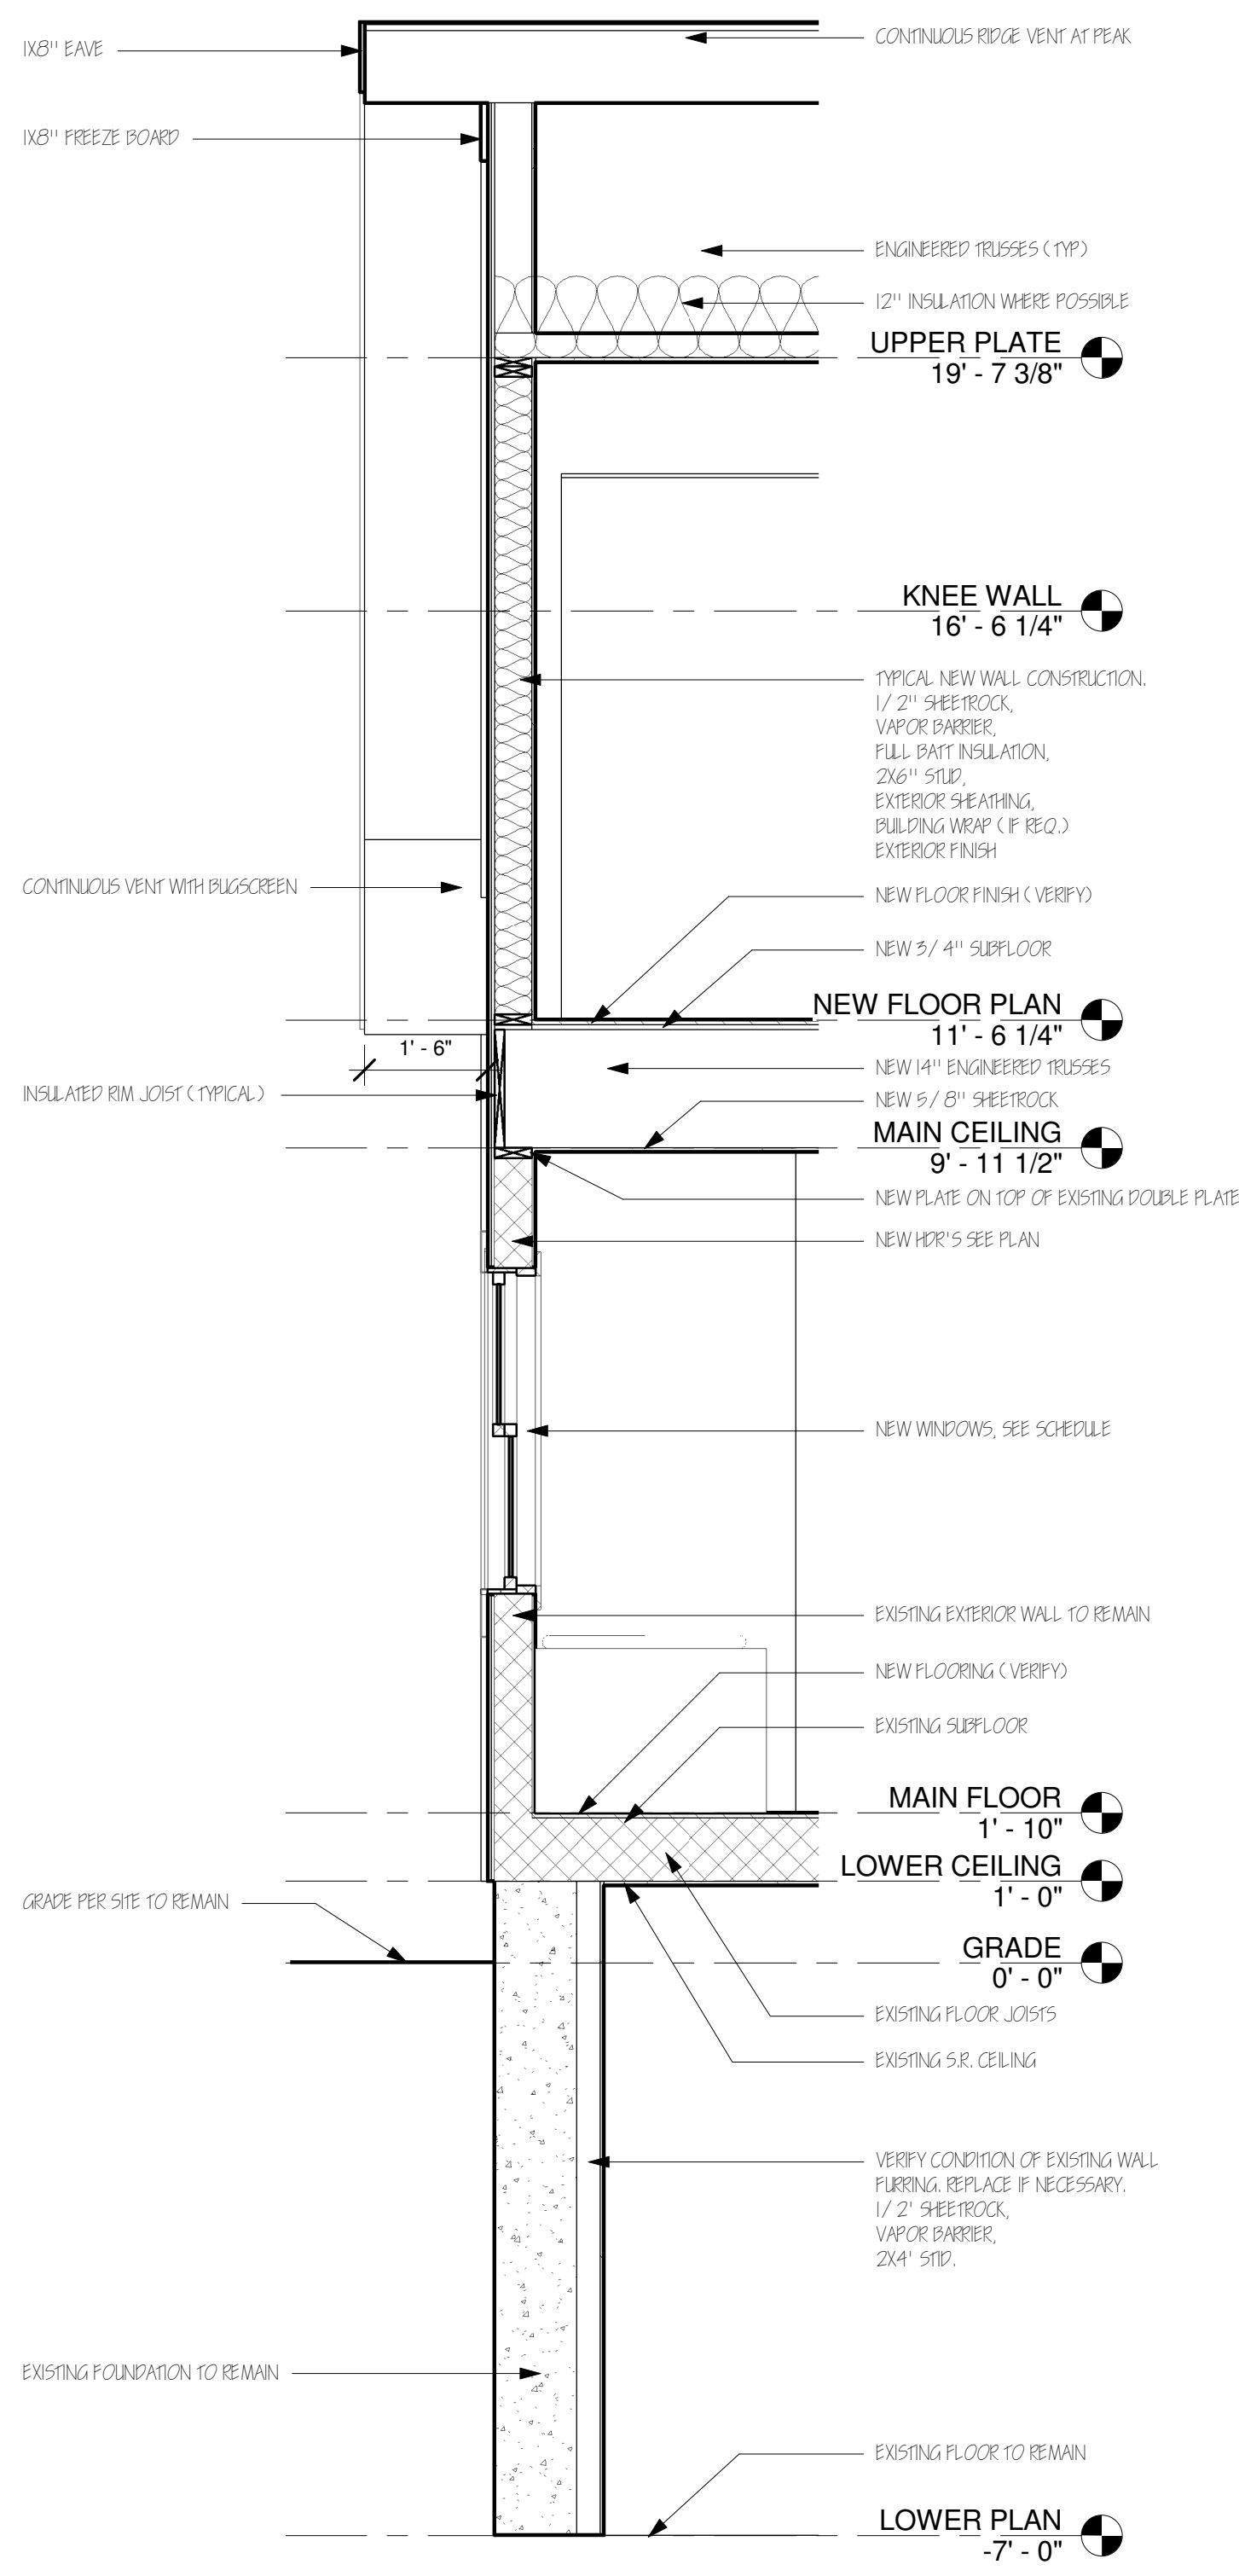


4 WALL SECTION
 1/2" = 1'-0"

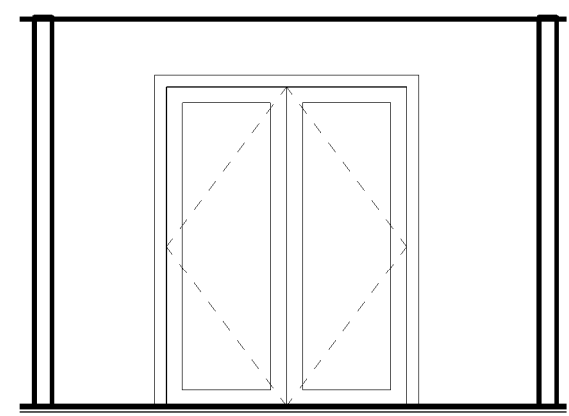


11 OFFICE / DEN NORTH
 1/4" = 1'-0"

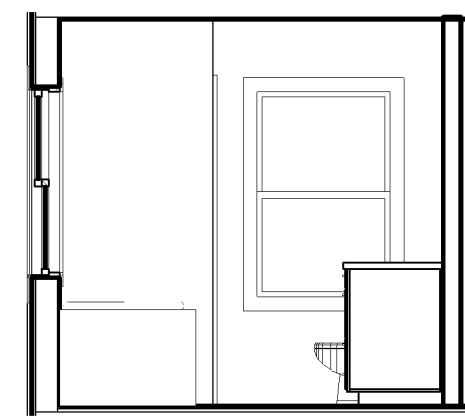


7 MASTER BATH NORTH
 1/4" = 1'-0"

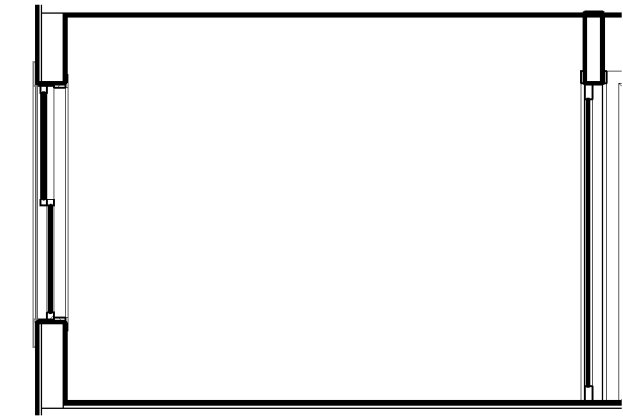


12 OFFICE / DEN WEST
 1/4" = 1'-0"

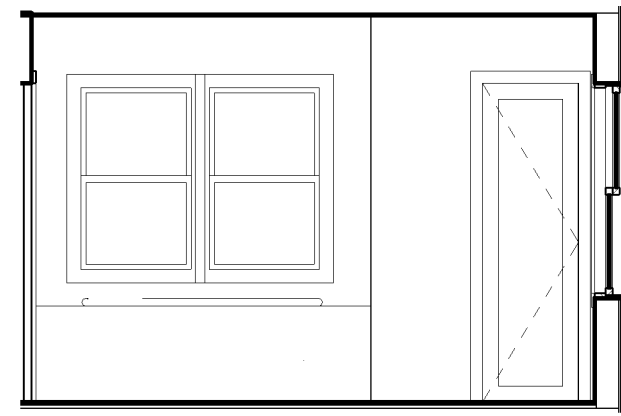


8 MASTER BATH WEST
 1/4" = 1'-0"

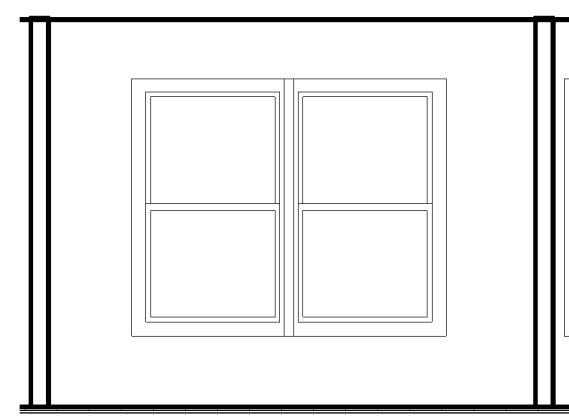


13 OFFICE / DEN SOUTH
 1/4" = 1'-0"

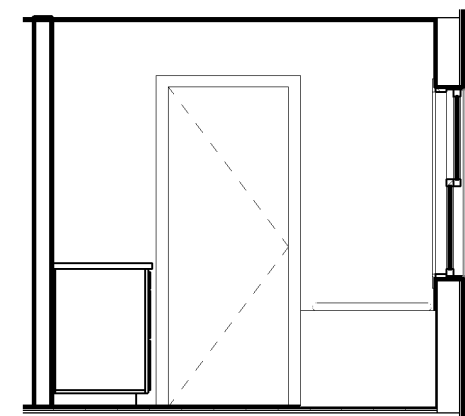


9 MASTER BATH SOUTH
 1/4" = 1'-0"

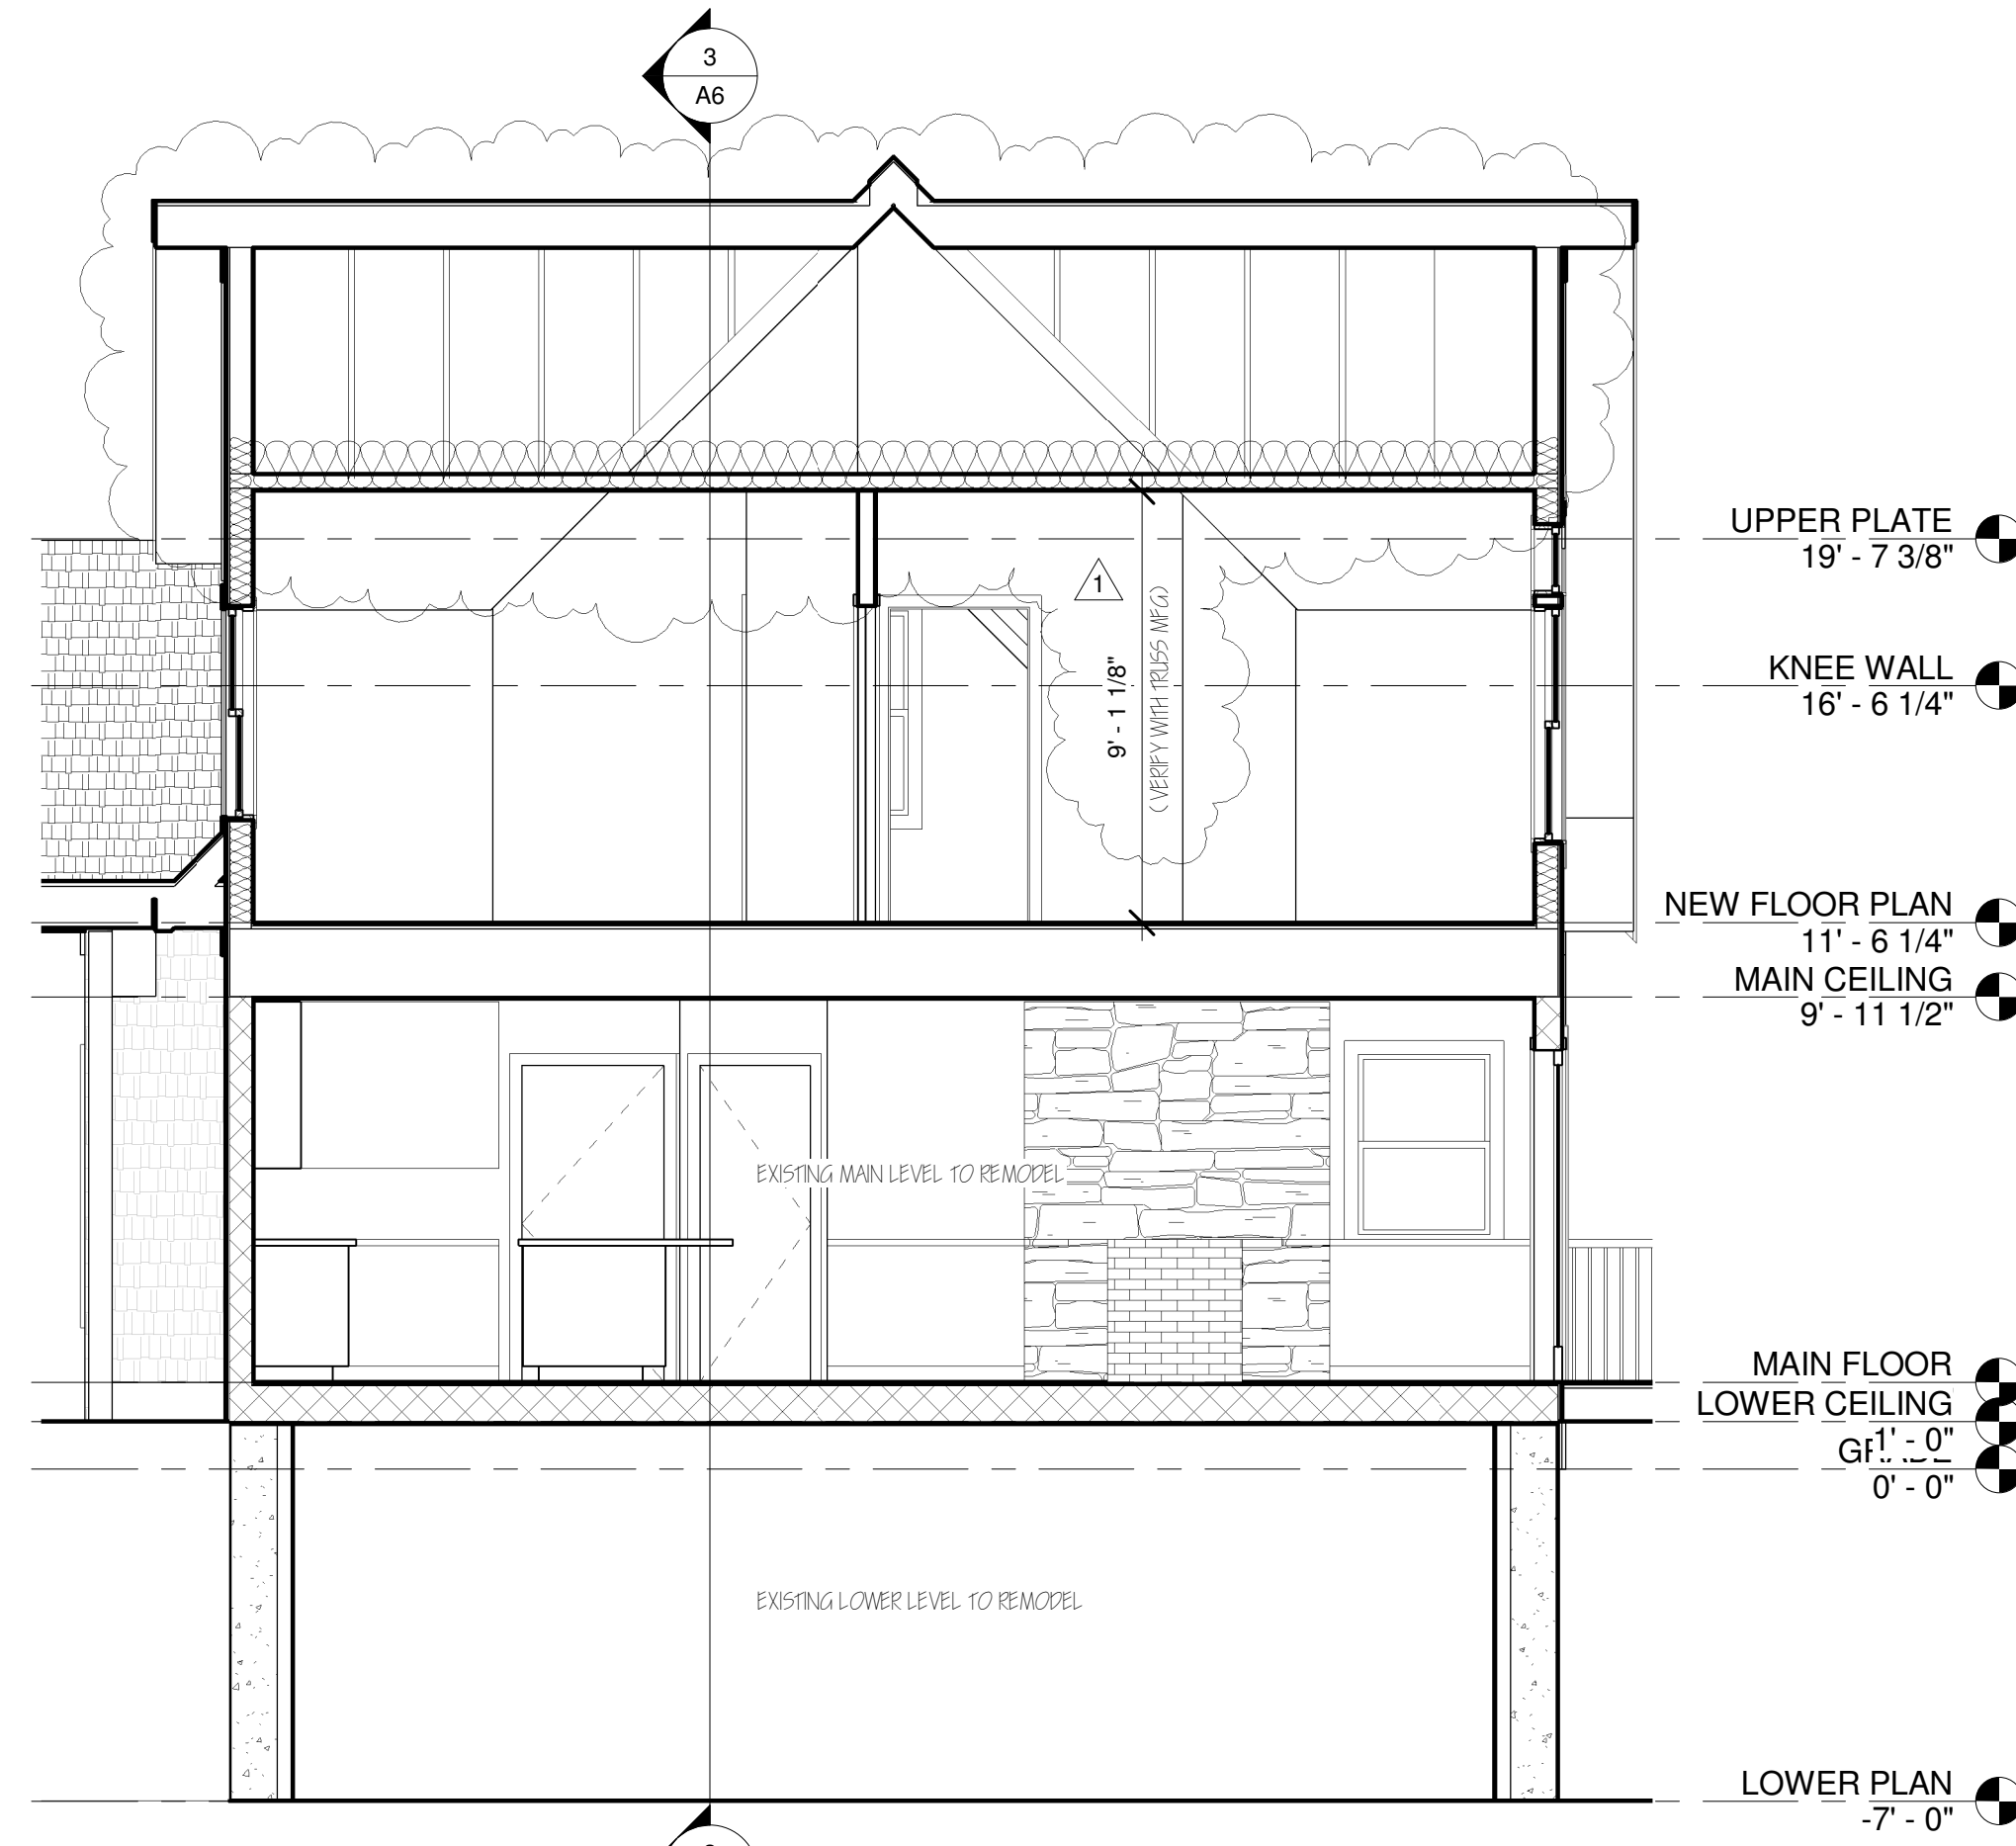


2 BUILDING SECTION AT LOFT
 1/4" = 1'-0"

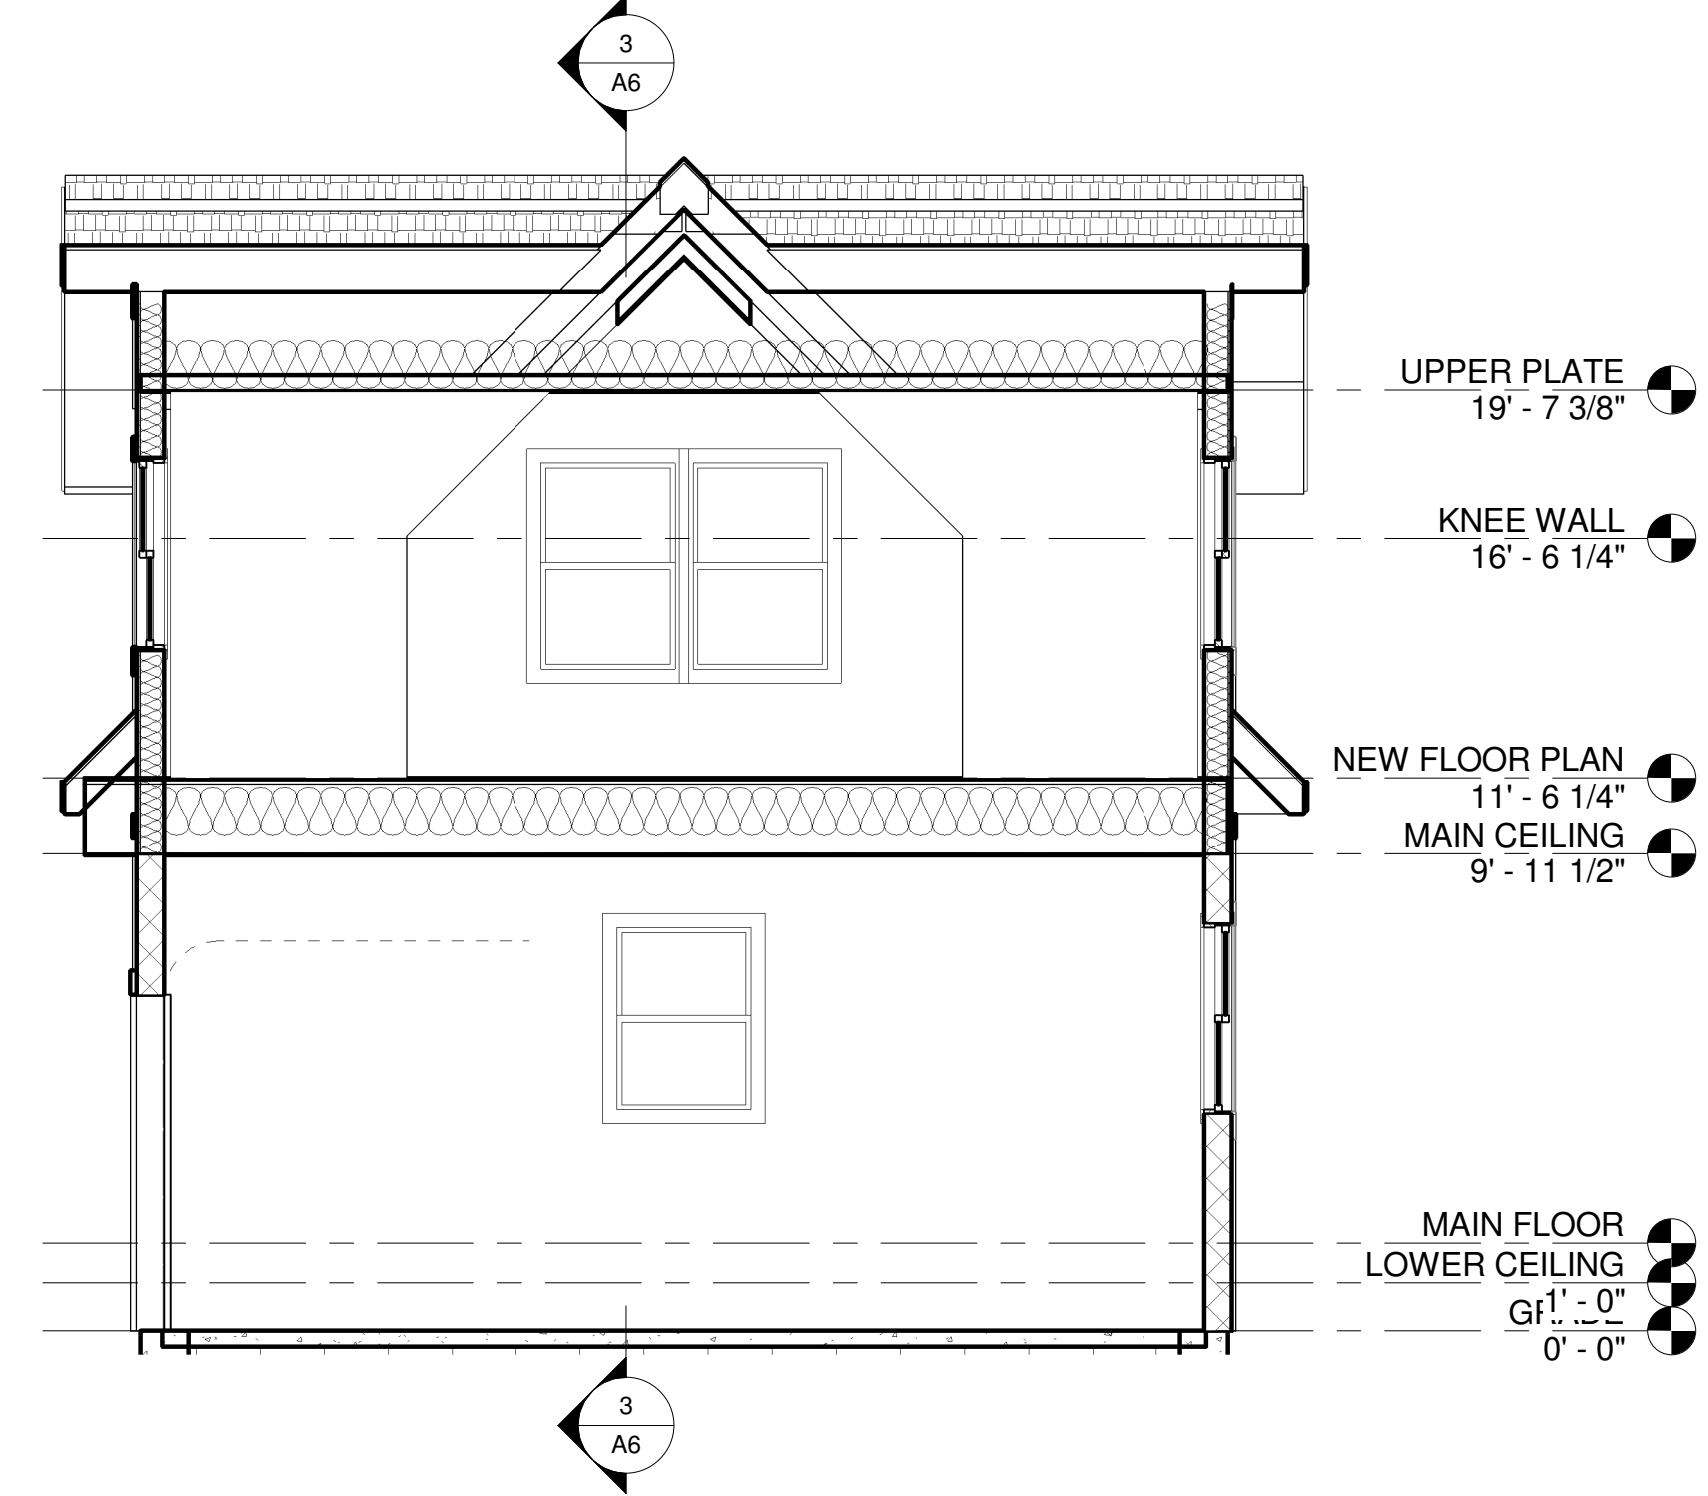

1 BUILDING SECTION AT GARAGE
 1/4" = 1'-0"

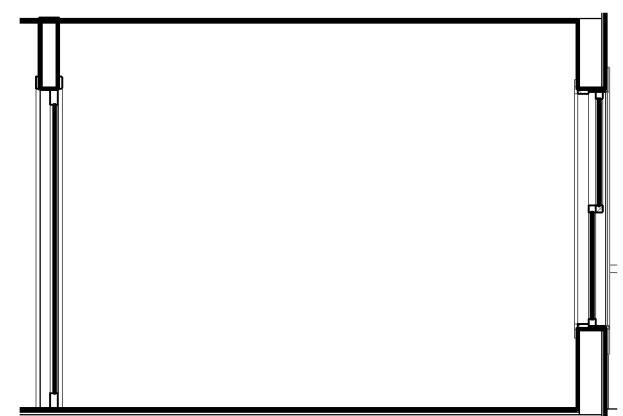


14 OFFICE / DEN EAST
 1/4" = 1'-0"

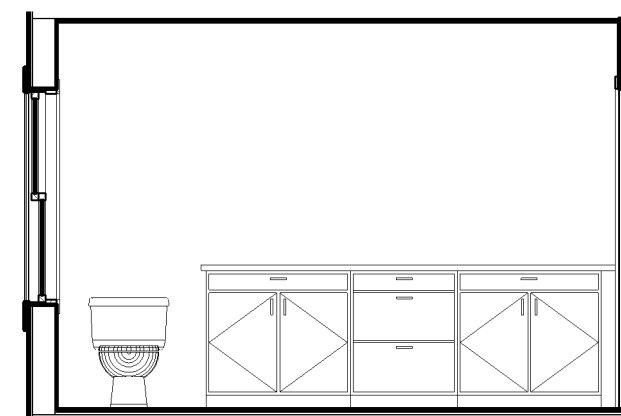


10 MASTER BATH EAST
 1/4" = 1'-0"




6 MASTER BEDROOM EAST
 1/4" = 1'-0"

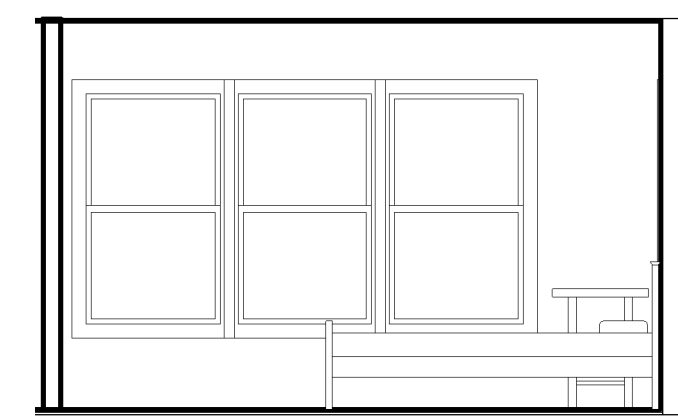


5 MASTER BEDROOM SOUTH
 1/4" = 1'-0"

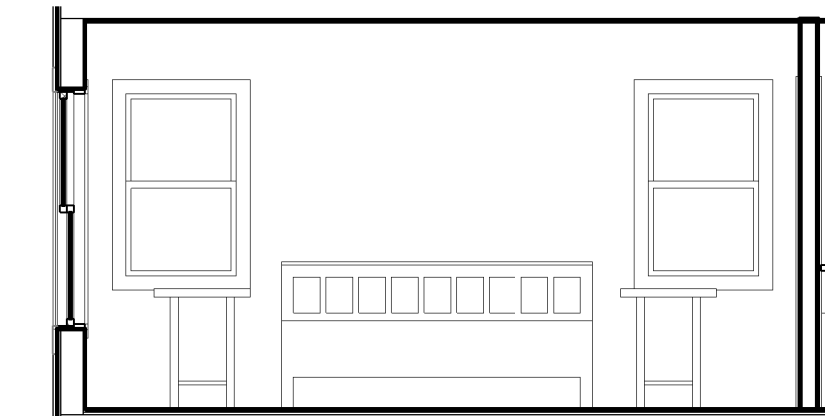


4 MASTER BEDROOM WEST
 1/4" = 1'-0"

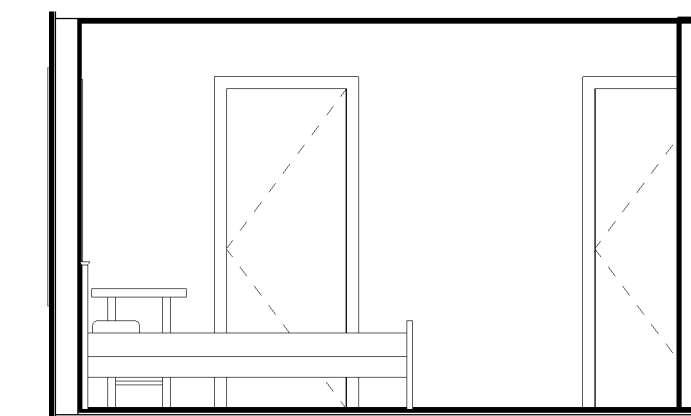


3 MASTER BEDROOM NORTH
 1/4" = 1'-0"

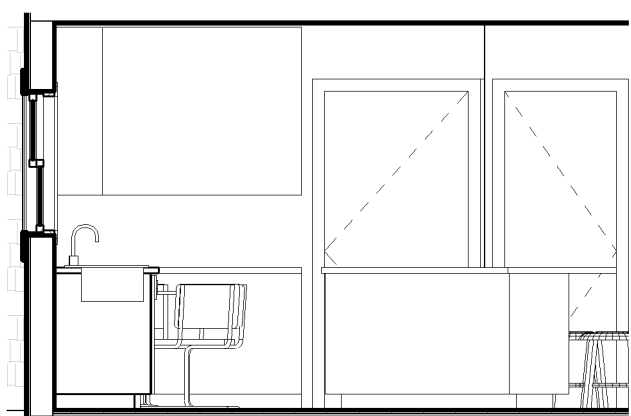


23 KITCHEN EAST
 1/4" = 1'-0"

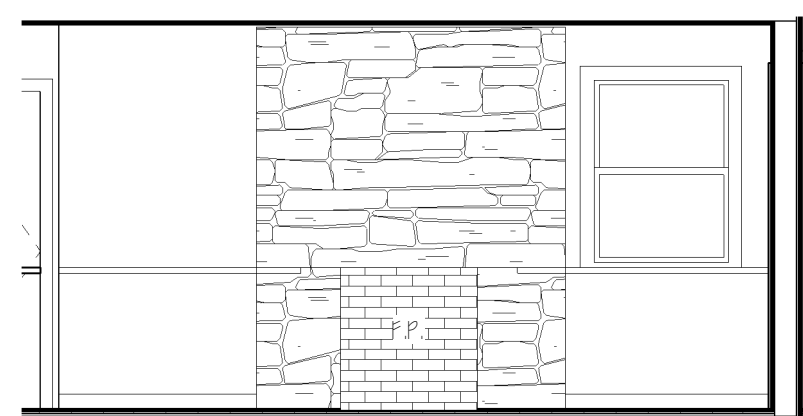


18 FAMILY ROOM EAST
 1/4" = 1'-0"

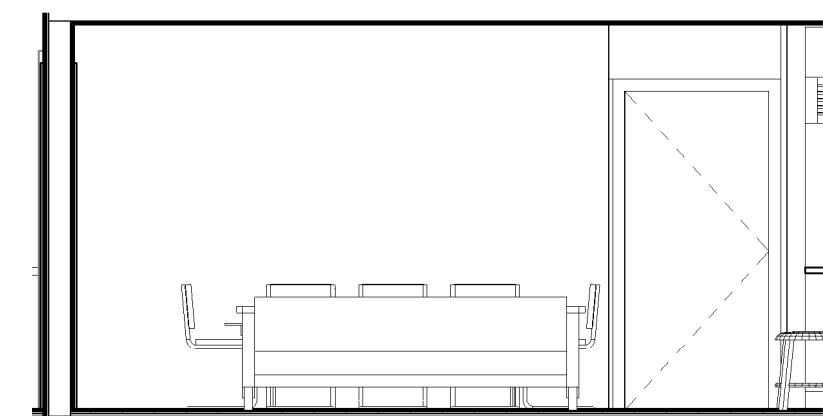


17 DINING ROOM WEST
 1/4" = 1'-0"

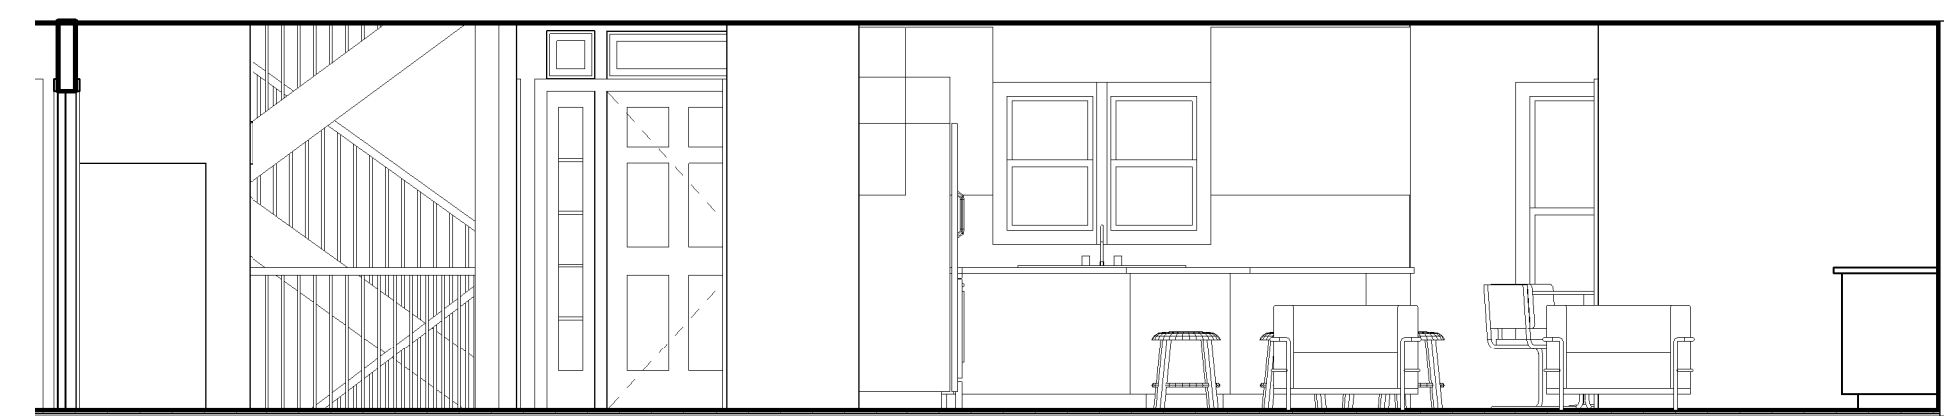

16 DINING ROOM / FAMILY ROOM NORTH
 1/4" = 1'-0"

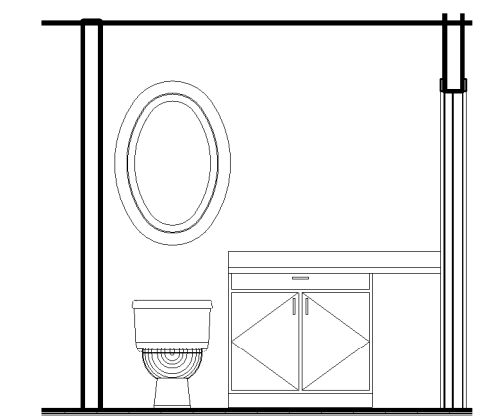


15 POWDER ROOM NORTH
 1/4" = 1'-0"

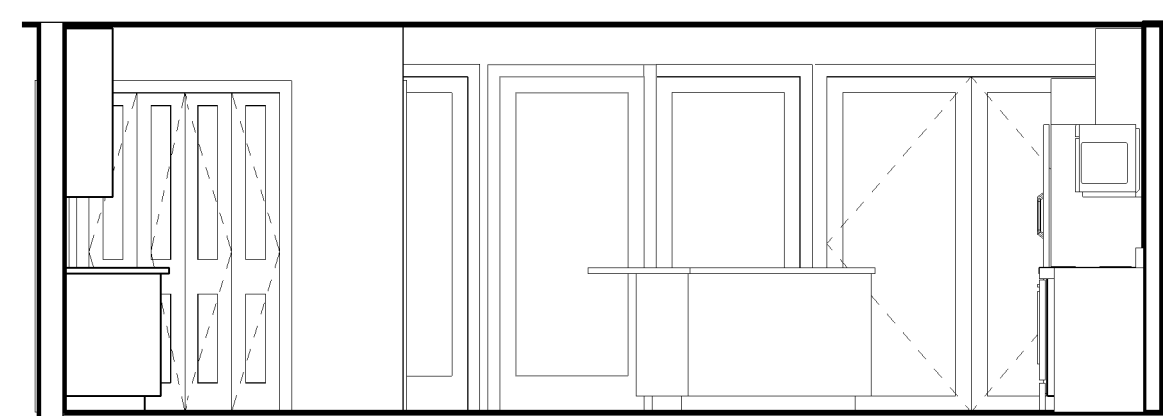


22 KITCHEN / BREAKFAST SOUTH
 1/4" = 1'-0"




21 KITCHEN WEST
 1/4" = 1'-0"

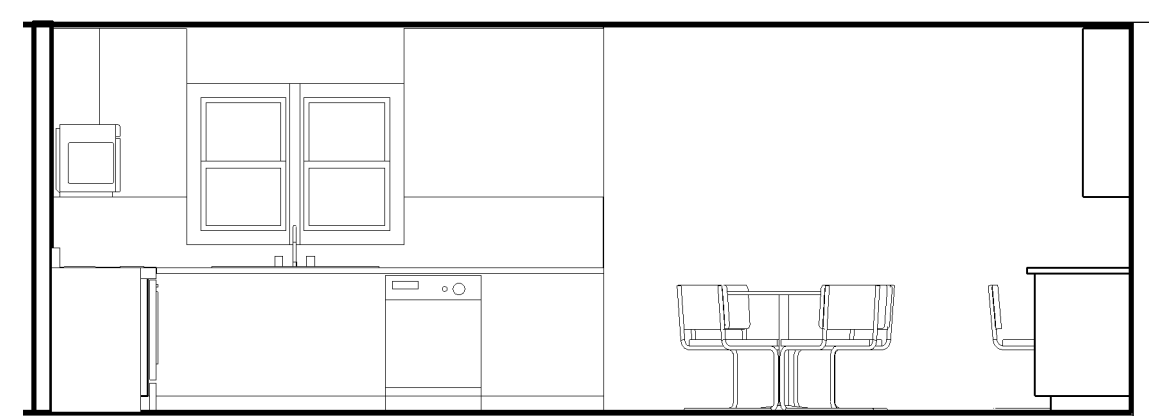


20 KITCHEN / BREAKFAST NORTH
 1/4" = 1'-0"

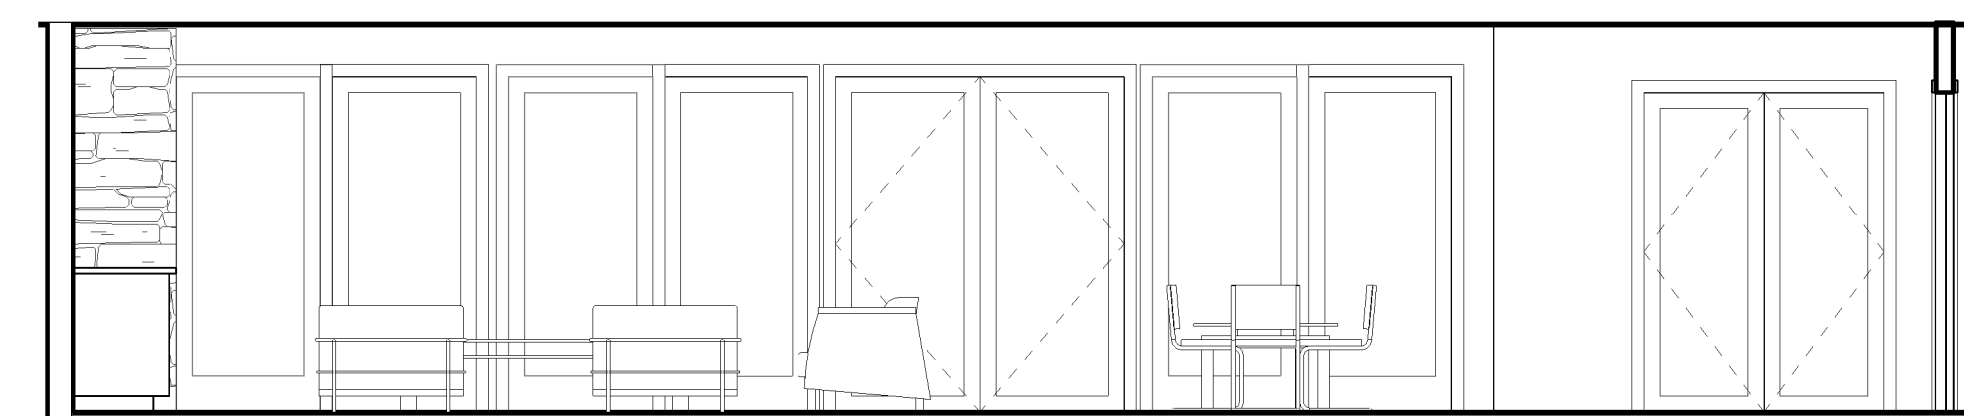


19 DINING ROOM / FAMILY ROOM SOUTH
 1/4" = 1'-0"

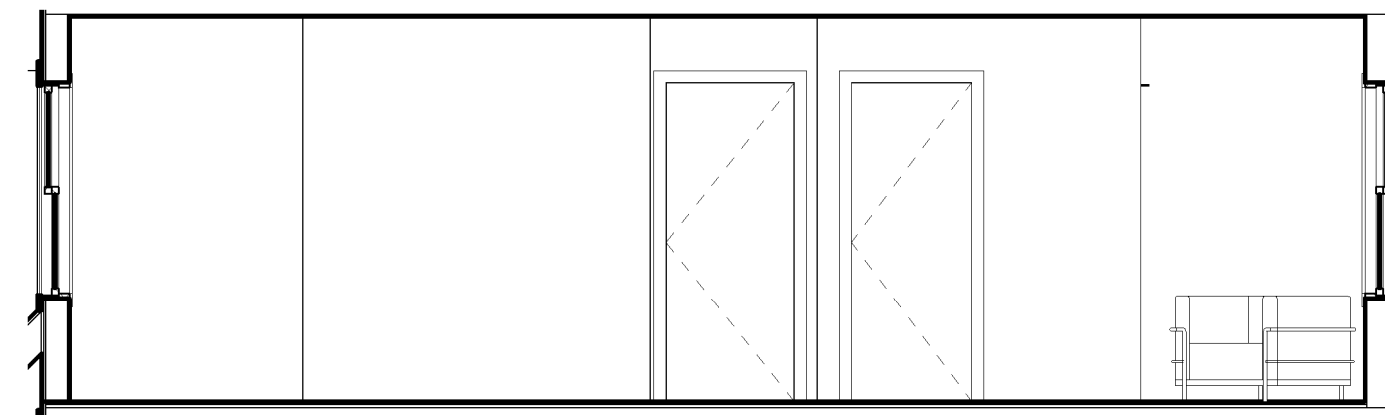


4 GUEST SUITE EAST
1/4" = 1'-0"

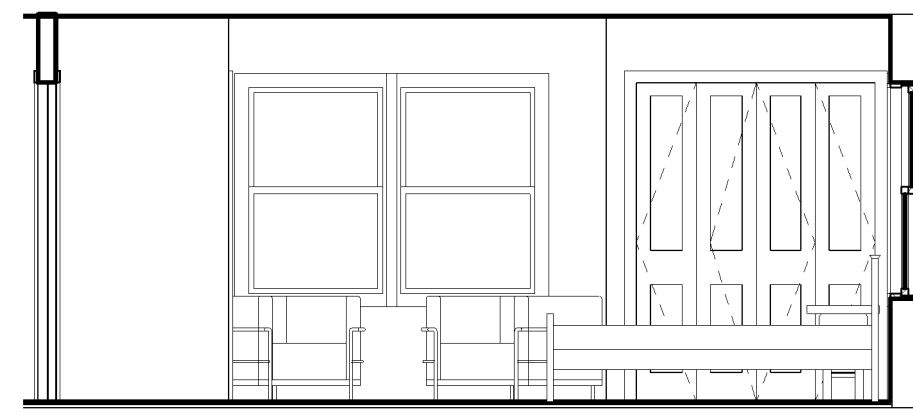


3 GUEST SUITE SOUTH
1/4" = 1'-0"

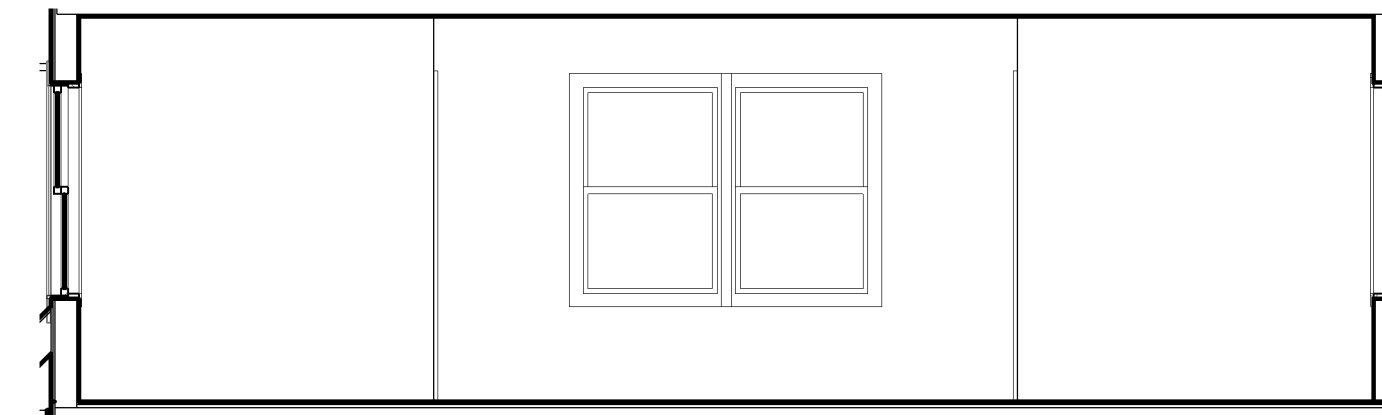


2 GUEST SUITE WEST
1/4" = 1'-0"

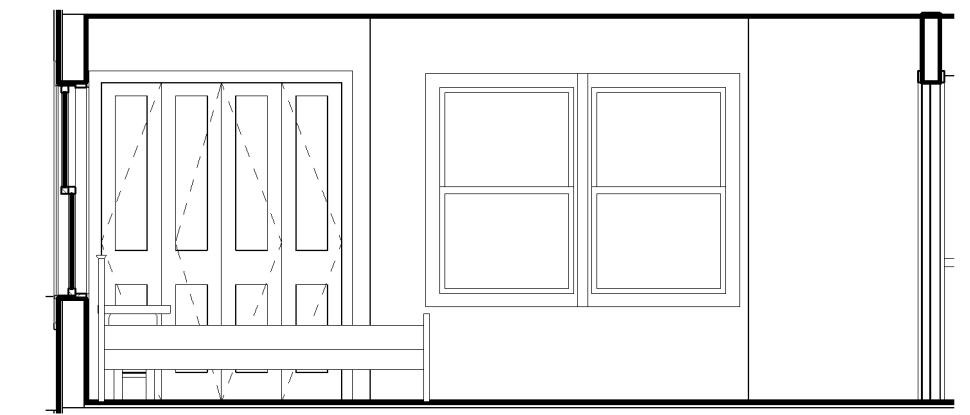


1 GUEST SUITE NORTH
1/4" = 1'-0"

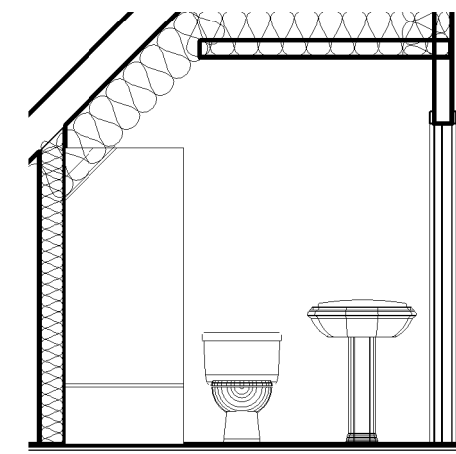


16 FUTURE BATH EAST
1/4" = 1'-0"

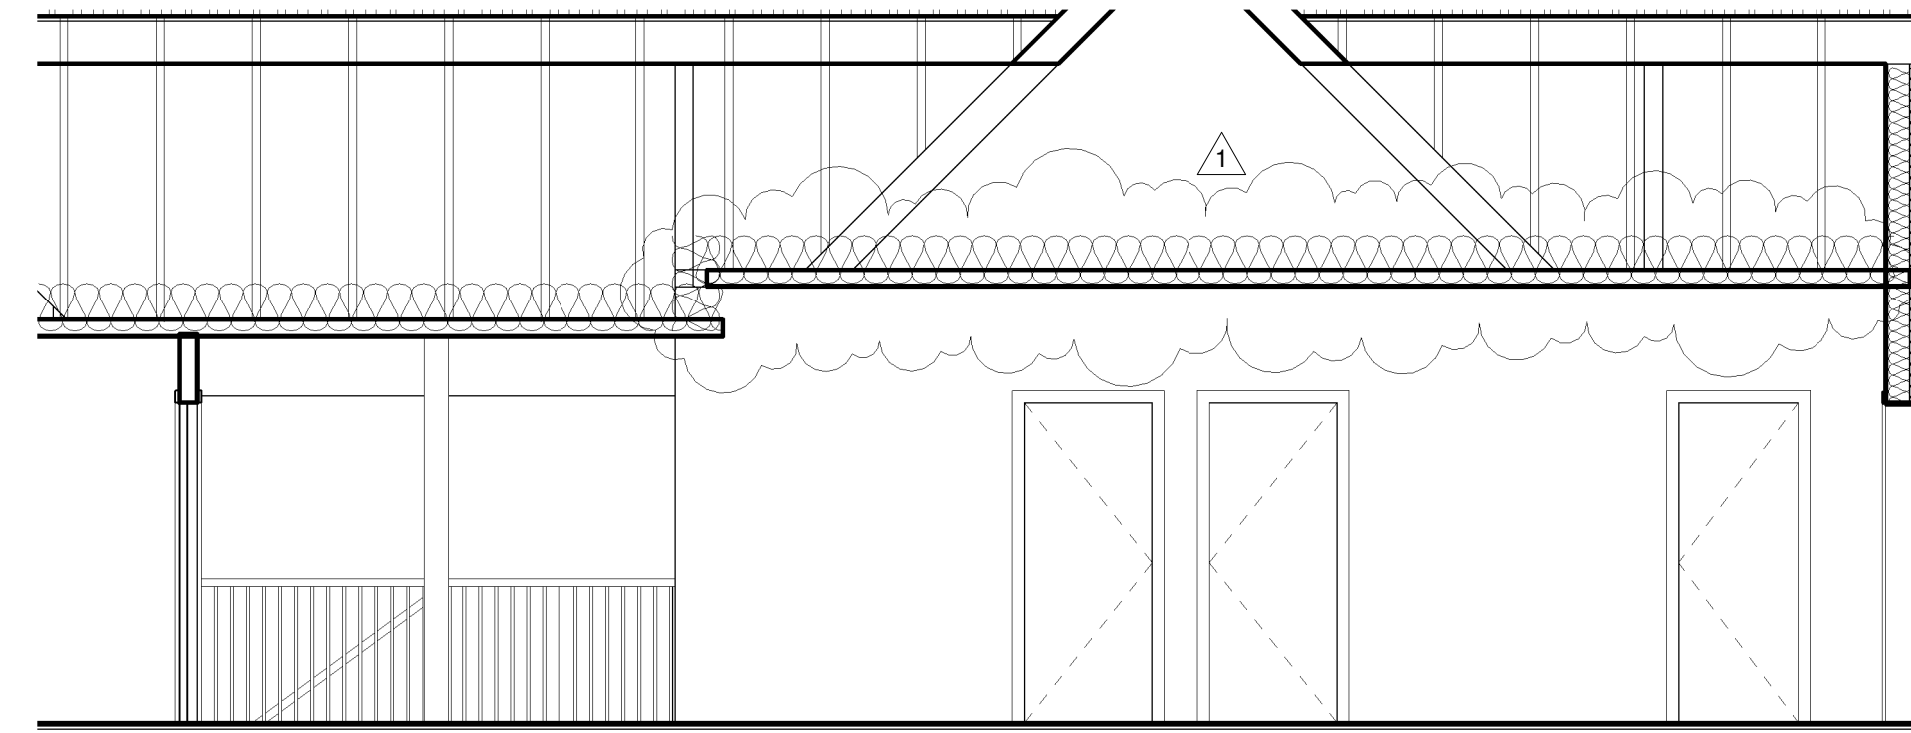


9 STUDY / AMUSMENT NORTH
1/4" = 1'-0"

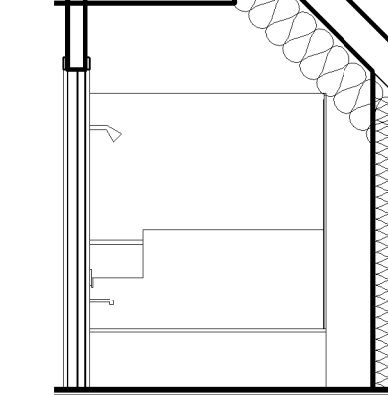


8 GUEST BATH EAST
1/4" = 1'-0"

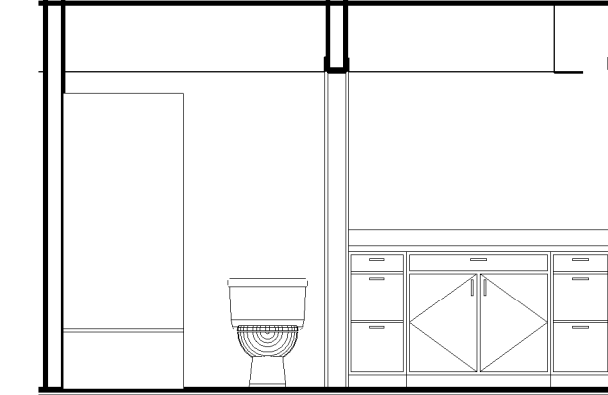


7 GUEST BATH SOUTH
1/4" = 1'-0"

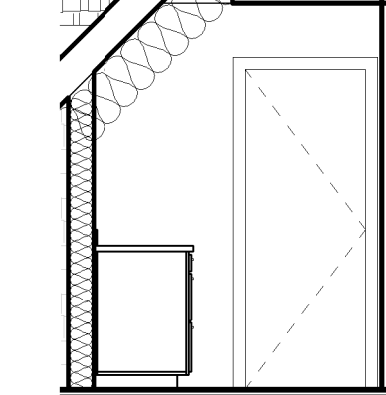


6 GUEST BATH WEST
1/4" = 1'-0"

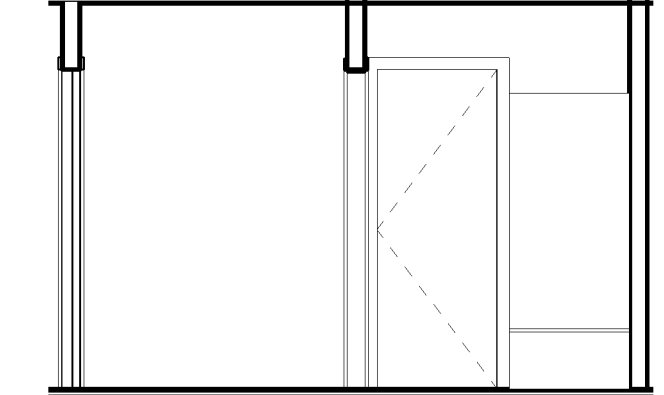


5 GUEST BATH NORTH
1/4" = 1'-0"

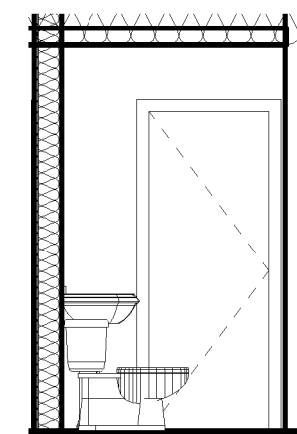


15 FUTURE BATH SOUTH
1/4" = 1'-0"

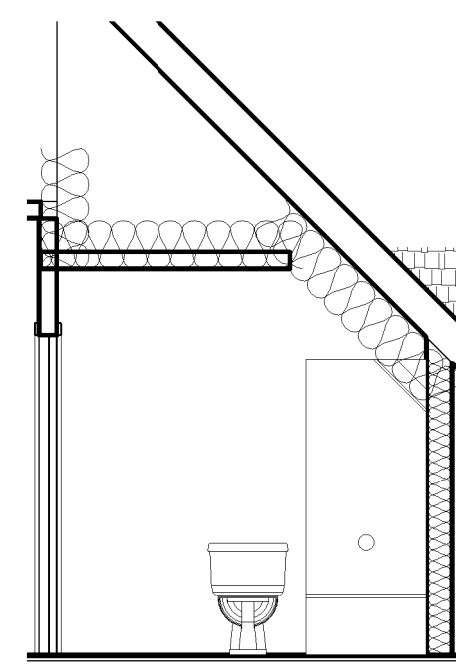


14 FUTURE BATH WEST
1/4" = 1'-0"

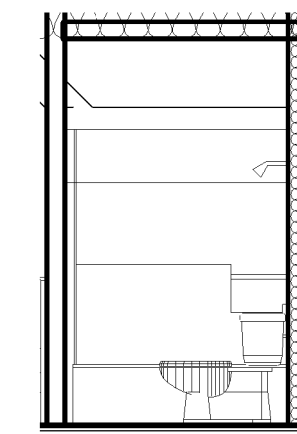


13 FUTURE BATH NORTH
1/4" = 1'-0"

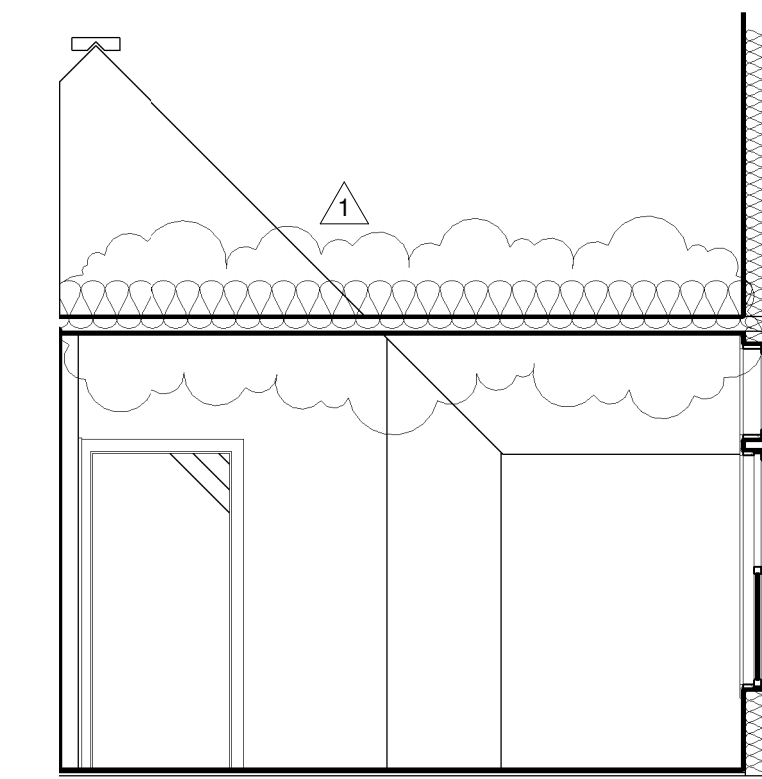


12 STUDY / AMUSMENT EAST
1/4" = 1'-0"

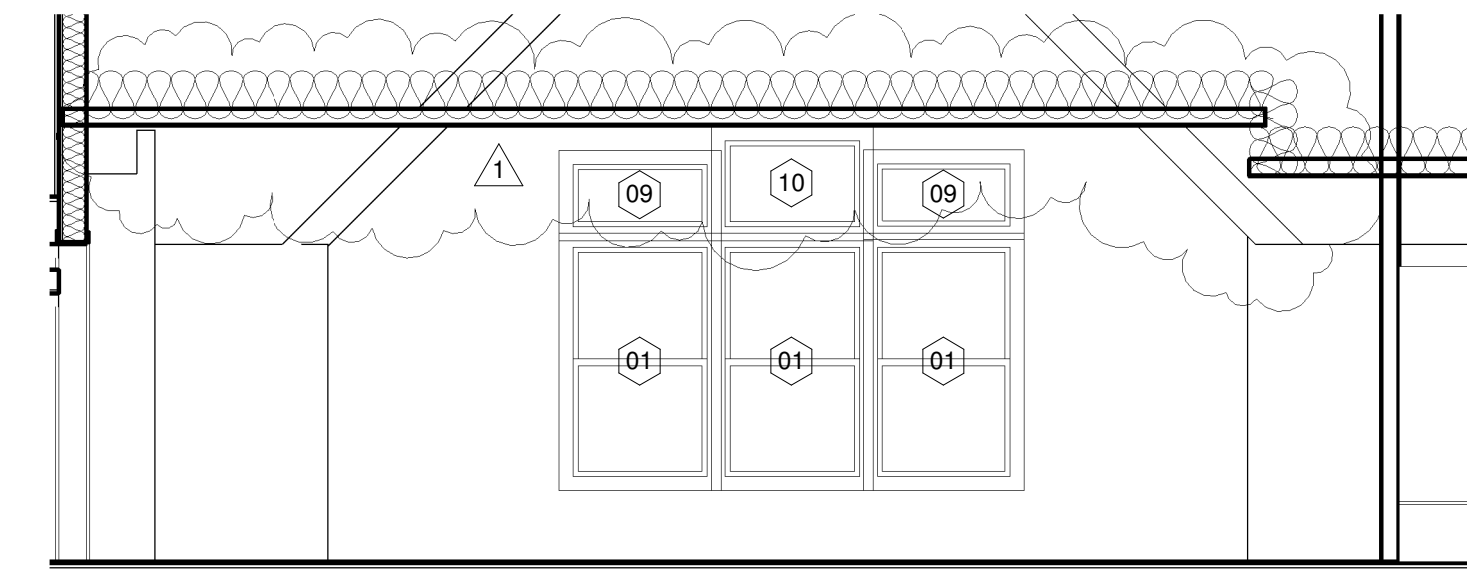


11 STUDY / AMUSMENT SOUTH
1/4" = 1'-0"

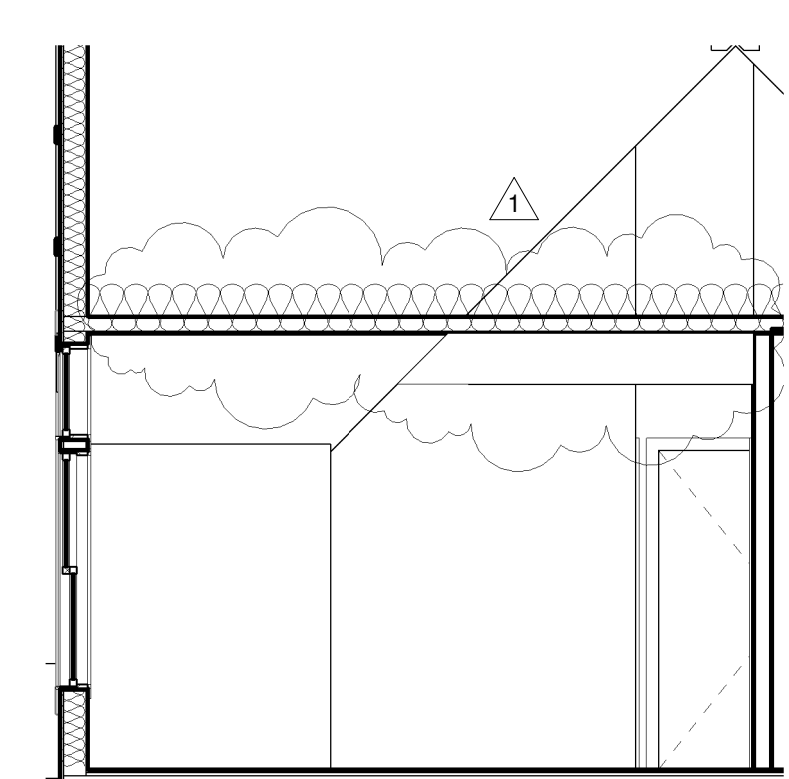


10 STUDY / AMUSMENT WEST
1/4" = 1'-0"

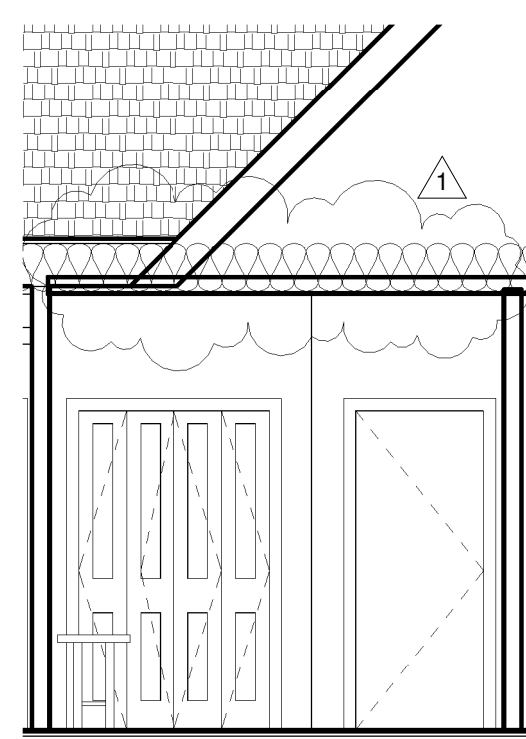


23 BEDROOM 2 SOUTH
1/4" = 1'-0"

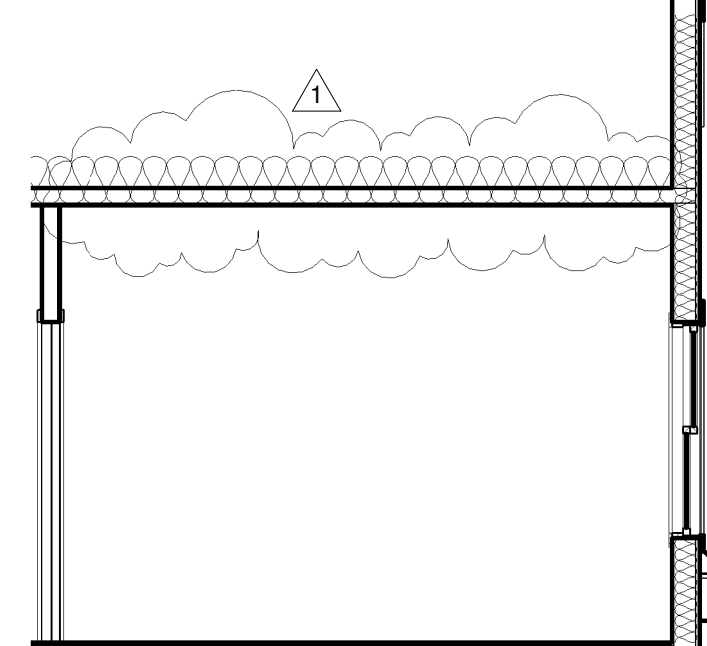


22 BEDROOM 2 WEST
1/4" = 1'-0"

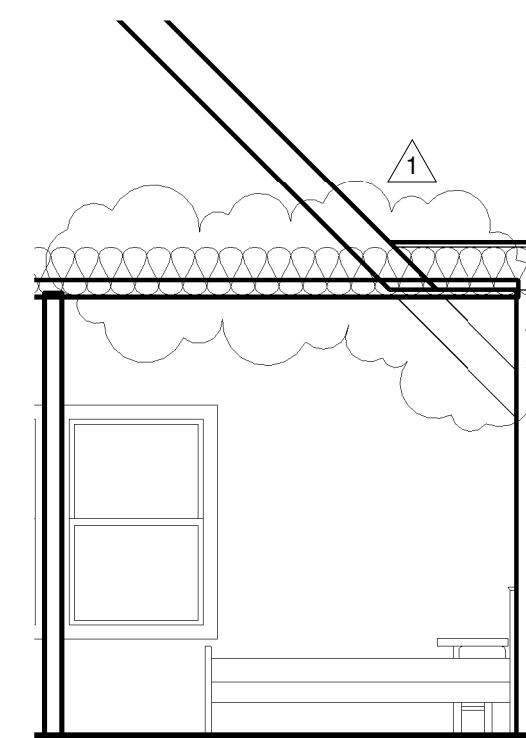


21 BEDROOM 2 NORTH
1/4" = 1'-0"

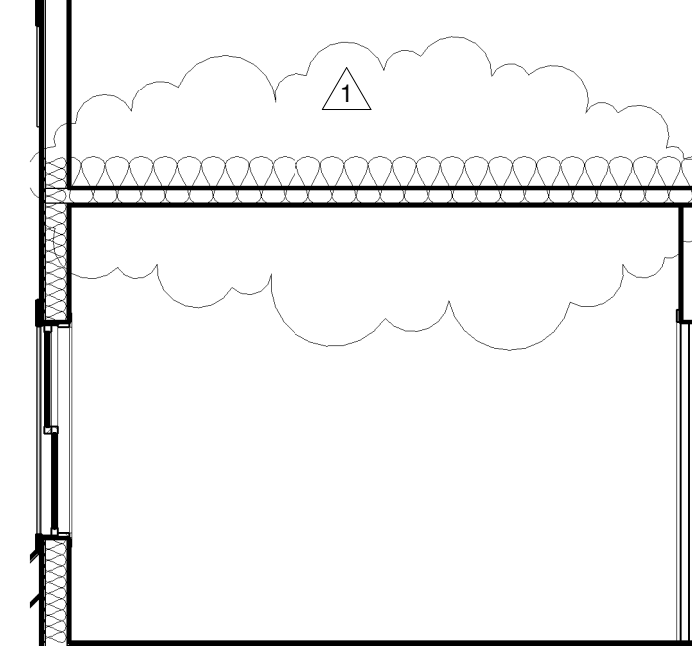


20 BEDROOM 1 EAST
1/4" = 1'-0"

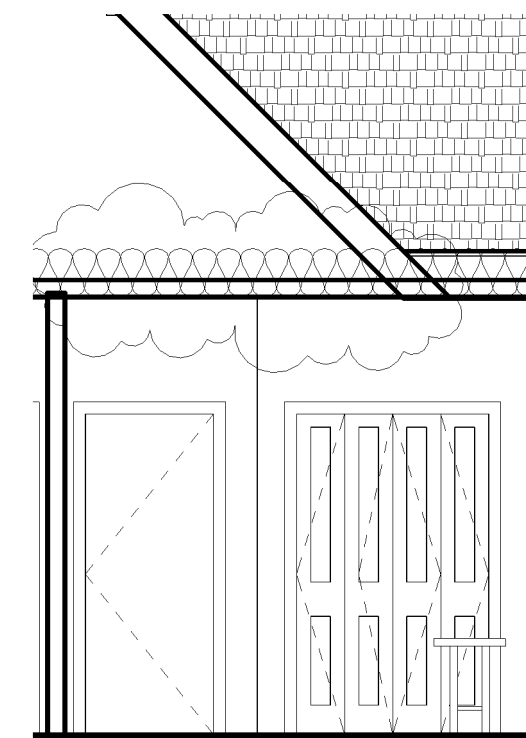


19 BEDROOM 1 SOUTH
1/4" = 1'-0"

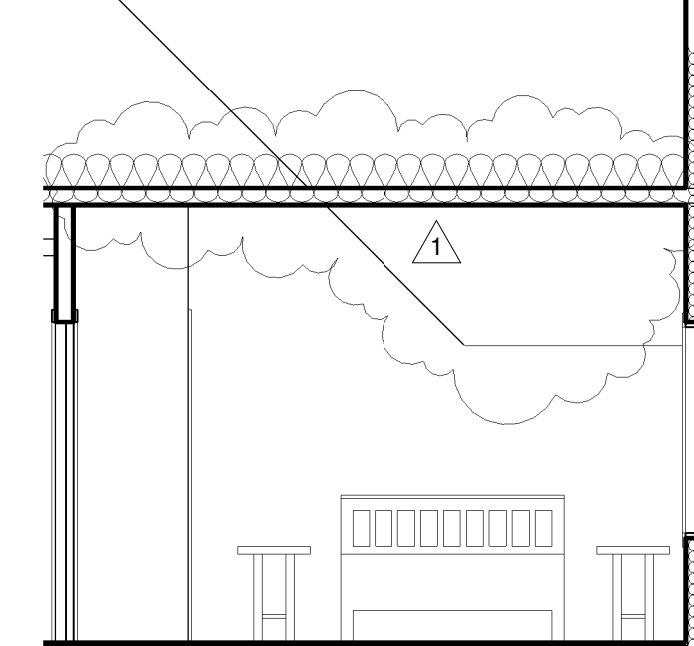


18 BEDROOM 1 WEST
1/4" = 1'-0"

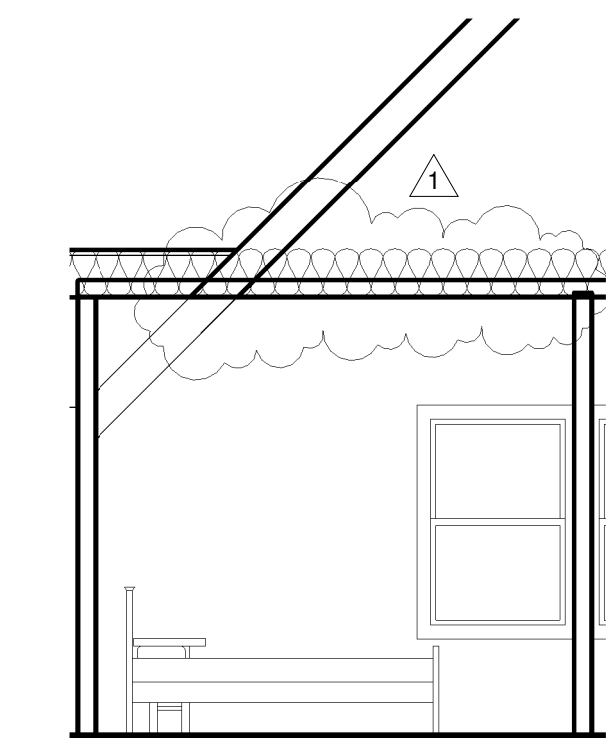


17 BEDROOM 1 NORTH
1/4" = 1'-0"

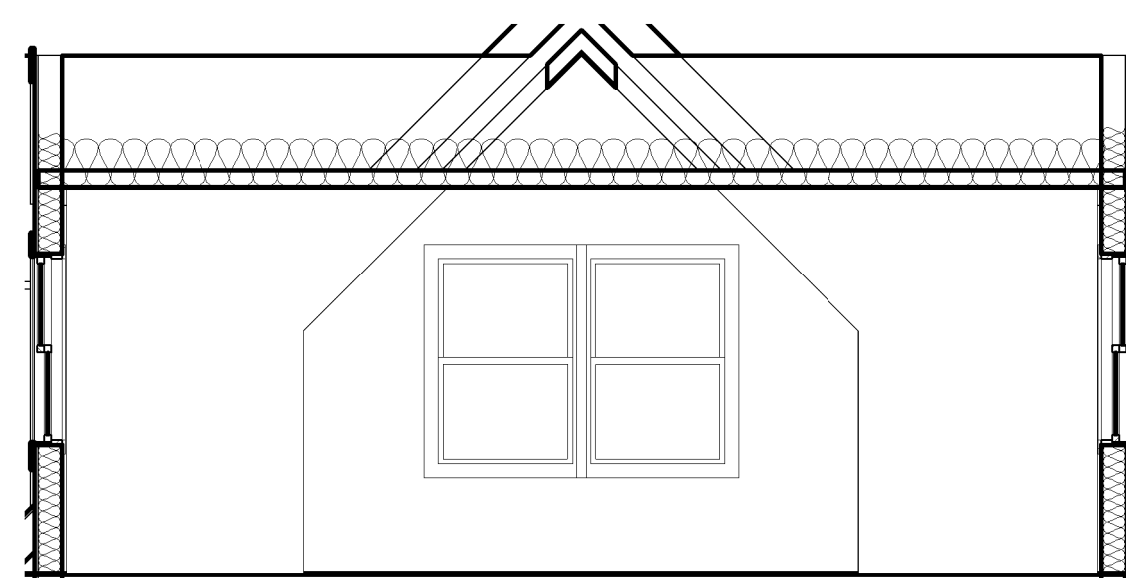


28 BONUS ROOM EAST
1/4" = 1'-0"

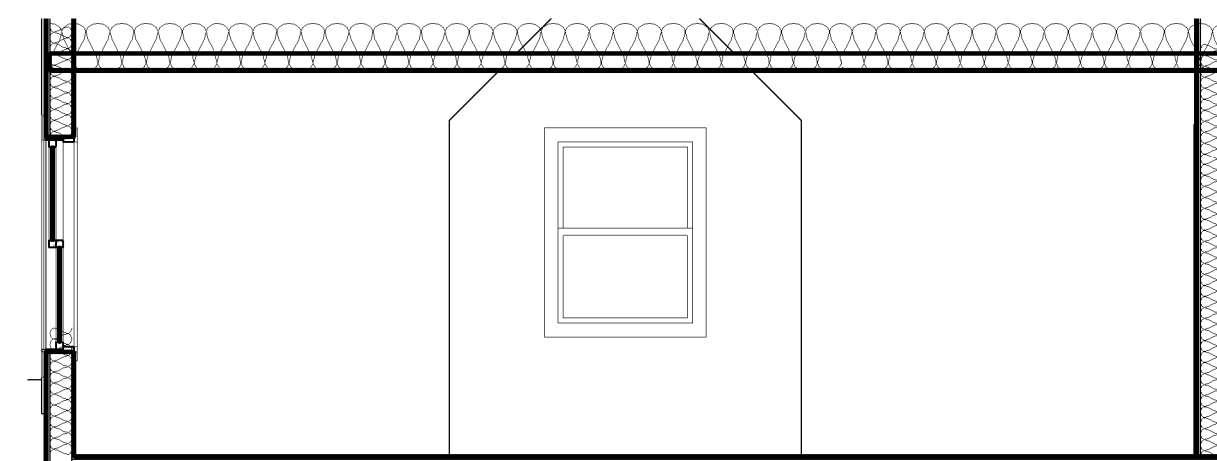


27 BONUS ROOM SOUTH
1/4" = 1'-0"

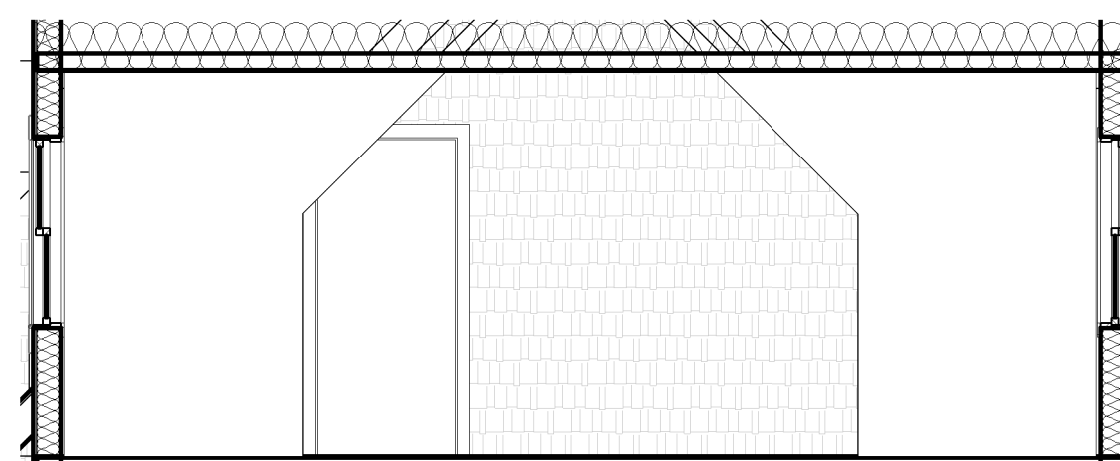

26 BONUS ROOM WEST
1/4" = 1'-0"

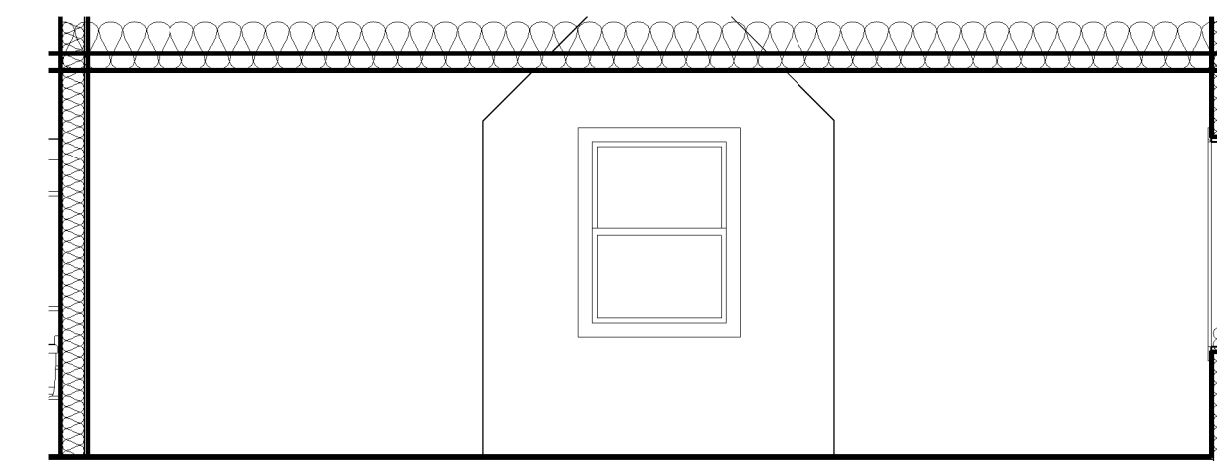

25 BONUS ROOM NORTH
1/4" = 1'-0"

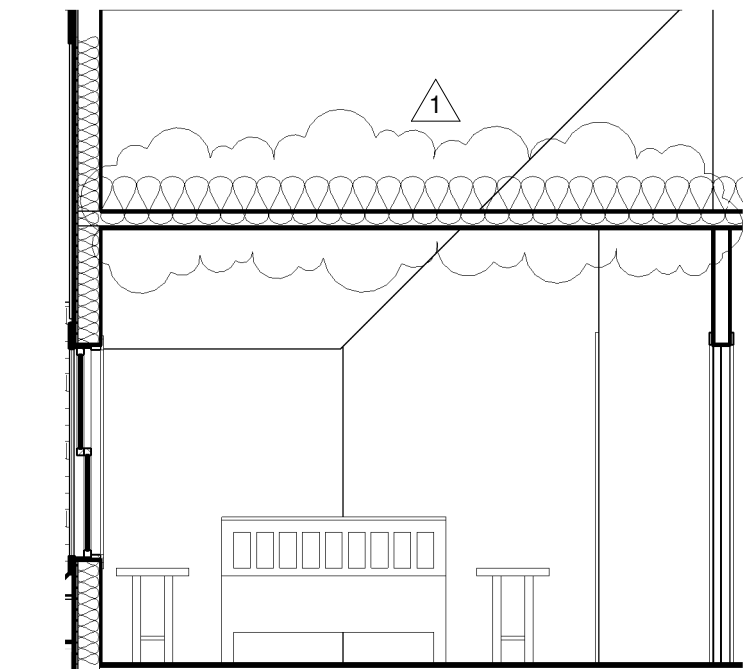

24 BEDROOM 2 EAST
1/4" = 1'-0"