

TODD KNUTSON DESIGN
550 NORTH 580 ST.
SUITE 550
MINNEAPOLIS, MN 55401 PHONE
612-552-8000 FAX
612-552-7504
CELL: 612-291-1041




1 PERSPECTIVE 1




2 PERSPECTIVE 2

DRAWING LIST			
Sheet Number	Sheet Name	Sheet Issue Date	NOTES
A0	TITLE	07/26/04	PERSPECTIVES, DRAWING LIST, LOCATION MAP, PLAT PLAN
A1	LOWER LEVEL	07/26/04	LOWER LEVEL PLAN
A2	MAIN PLAN	07/26/04	MAIN LEVEL PLAN
A3	UPPER FLOOR PLAN	07/26/04	UPPER LEVEL PLAN
A4	ELEVATIONS	10/19/04	SOUTH AND EAST EXTERIOR ELEVATIONS
A5	ELEVATIONS	10/19/04	NORTH AND WEST EXTERIOR ELEVATIONS
A6	BUILDING SECTIONS	10/19/04	BUILDING SECTIONS AT MAIN STAIR AND THEATER
A7	BUILDING SECTIONS	10/19/04	BUILDING SECTIONS AT SECONDARY STAIR AND COMBINATION STAIR
A8	WALL SECTIONS	10/19/04	WALL DETAILS
A9	WALL SECTIONS	10/19/04	WALL DETAILS
A10	AREA CALCULATION	10/19/04	BUILDING LEVEL AREA CALCULATIONS
A11	DOOR AND WINDOW SCHEDULE	10/19/04	

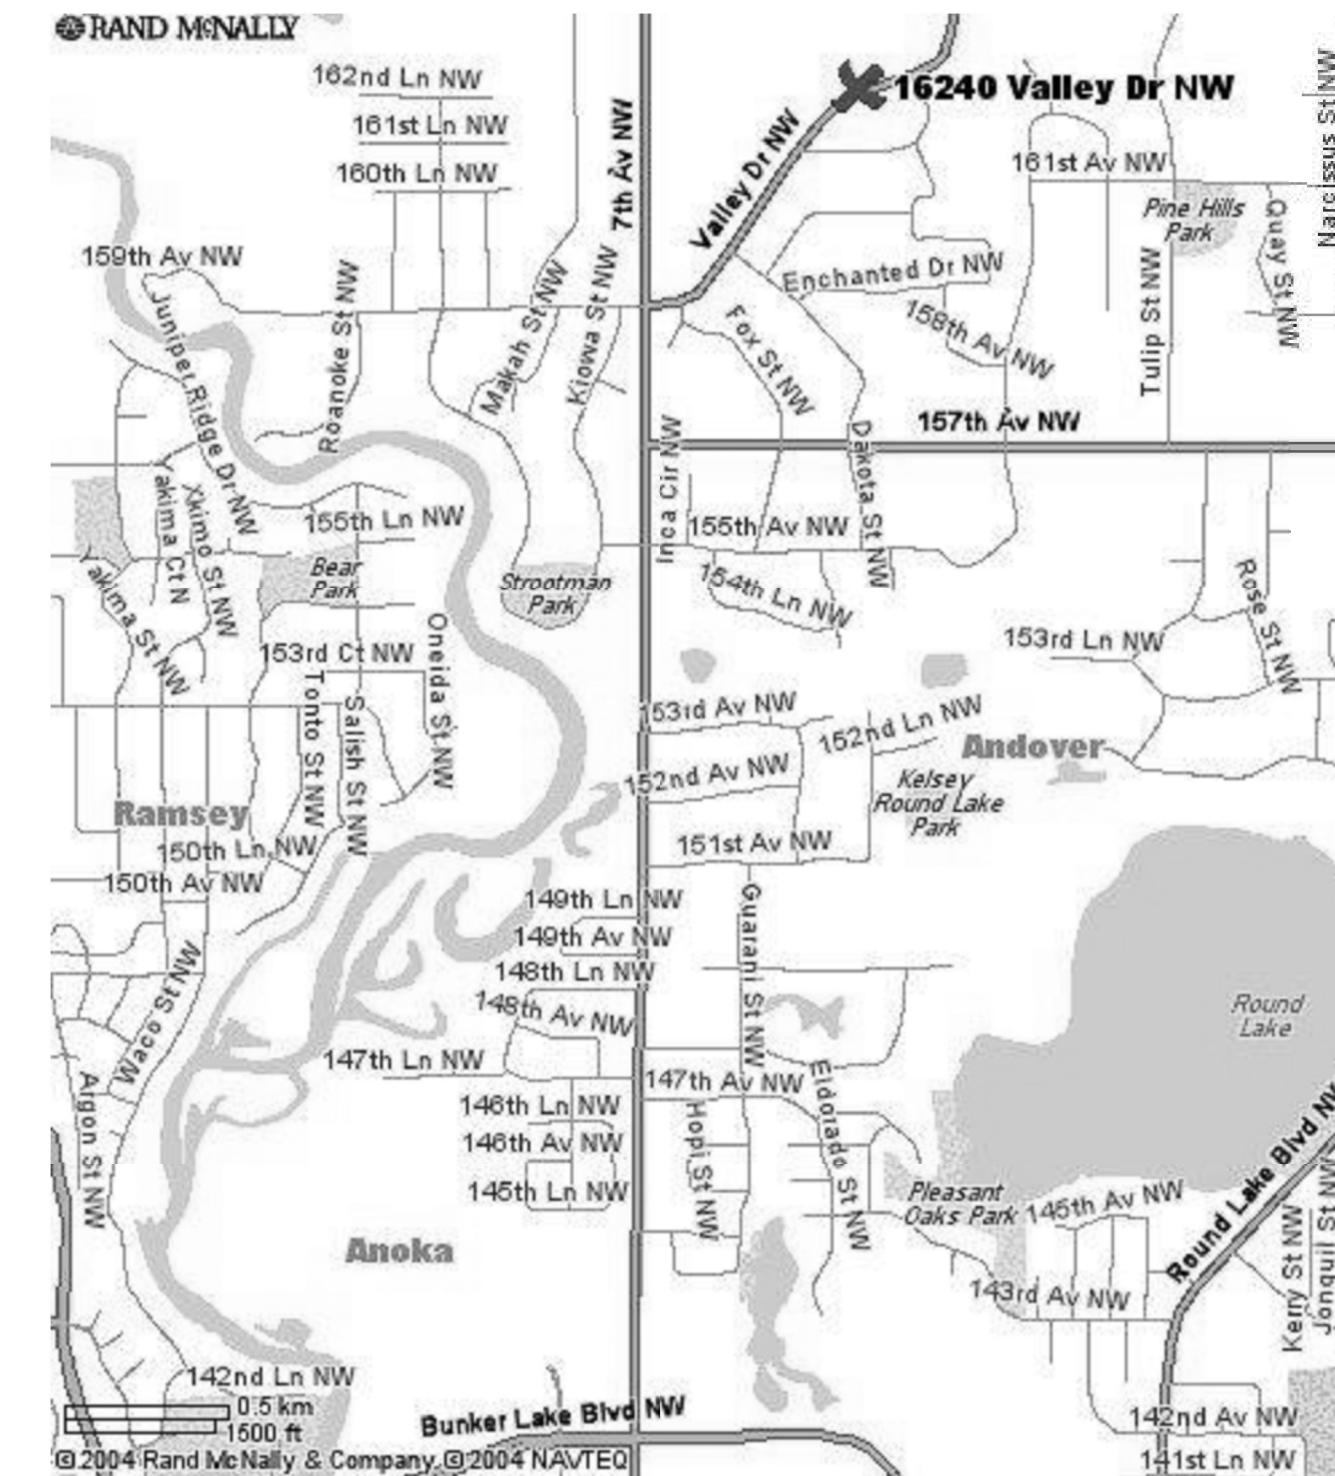

N 1/2 SEC. 18, T. 32, R. 24
CITY OF ANDOVER

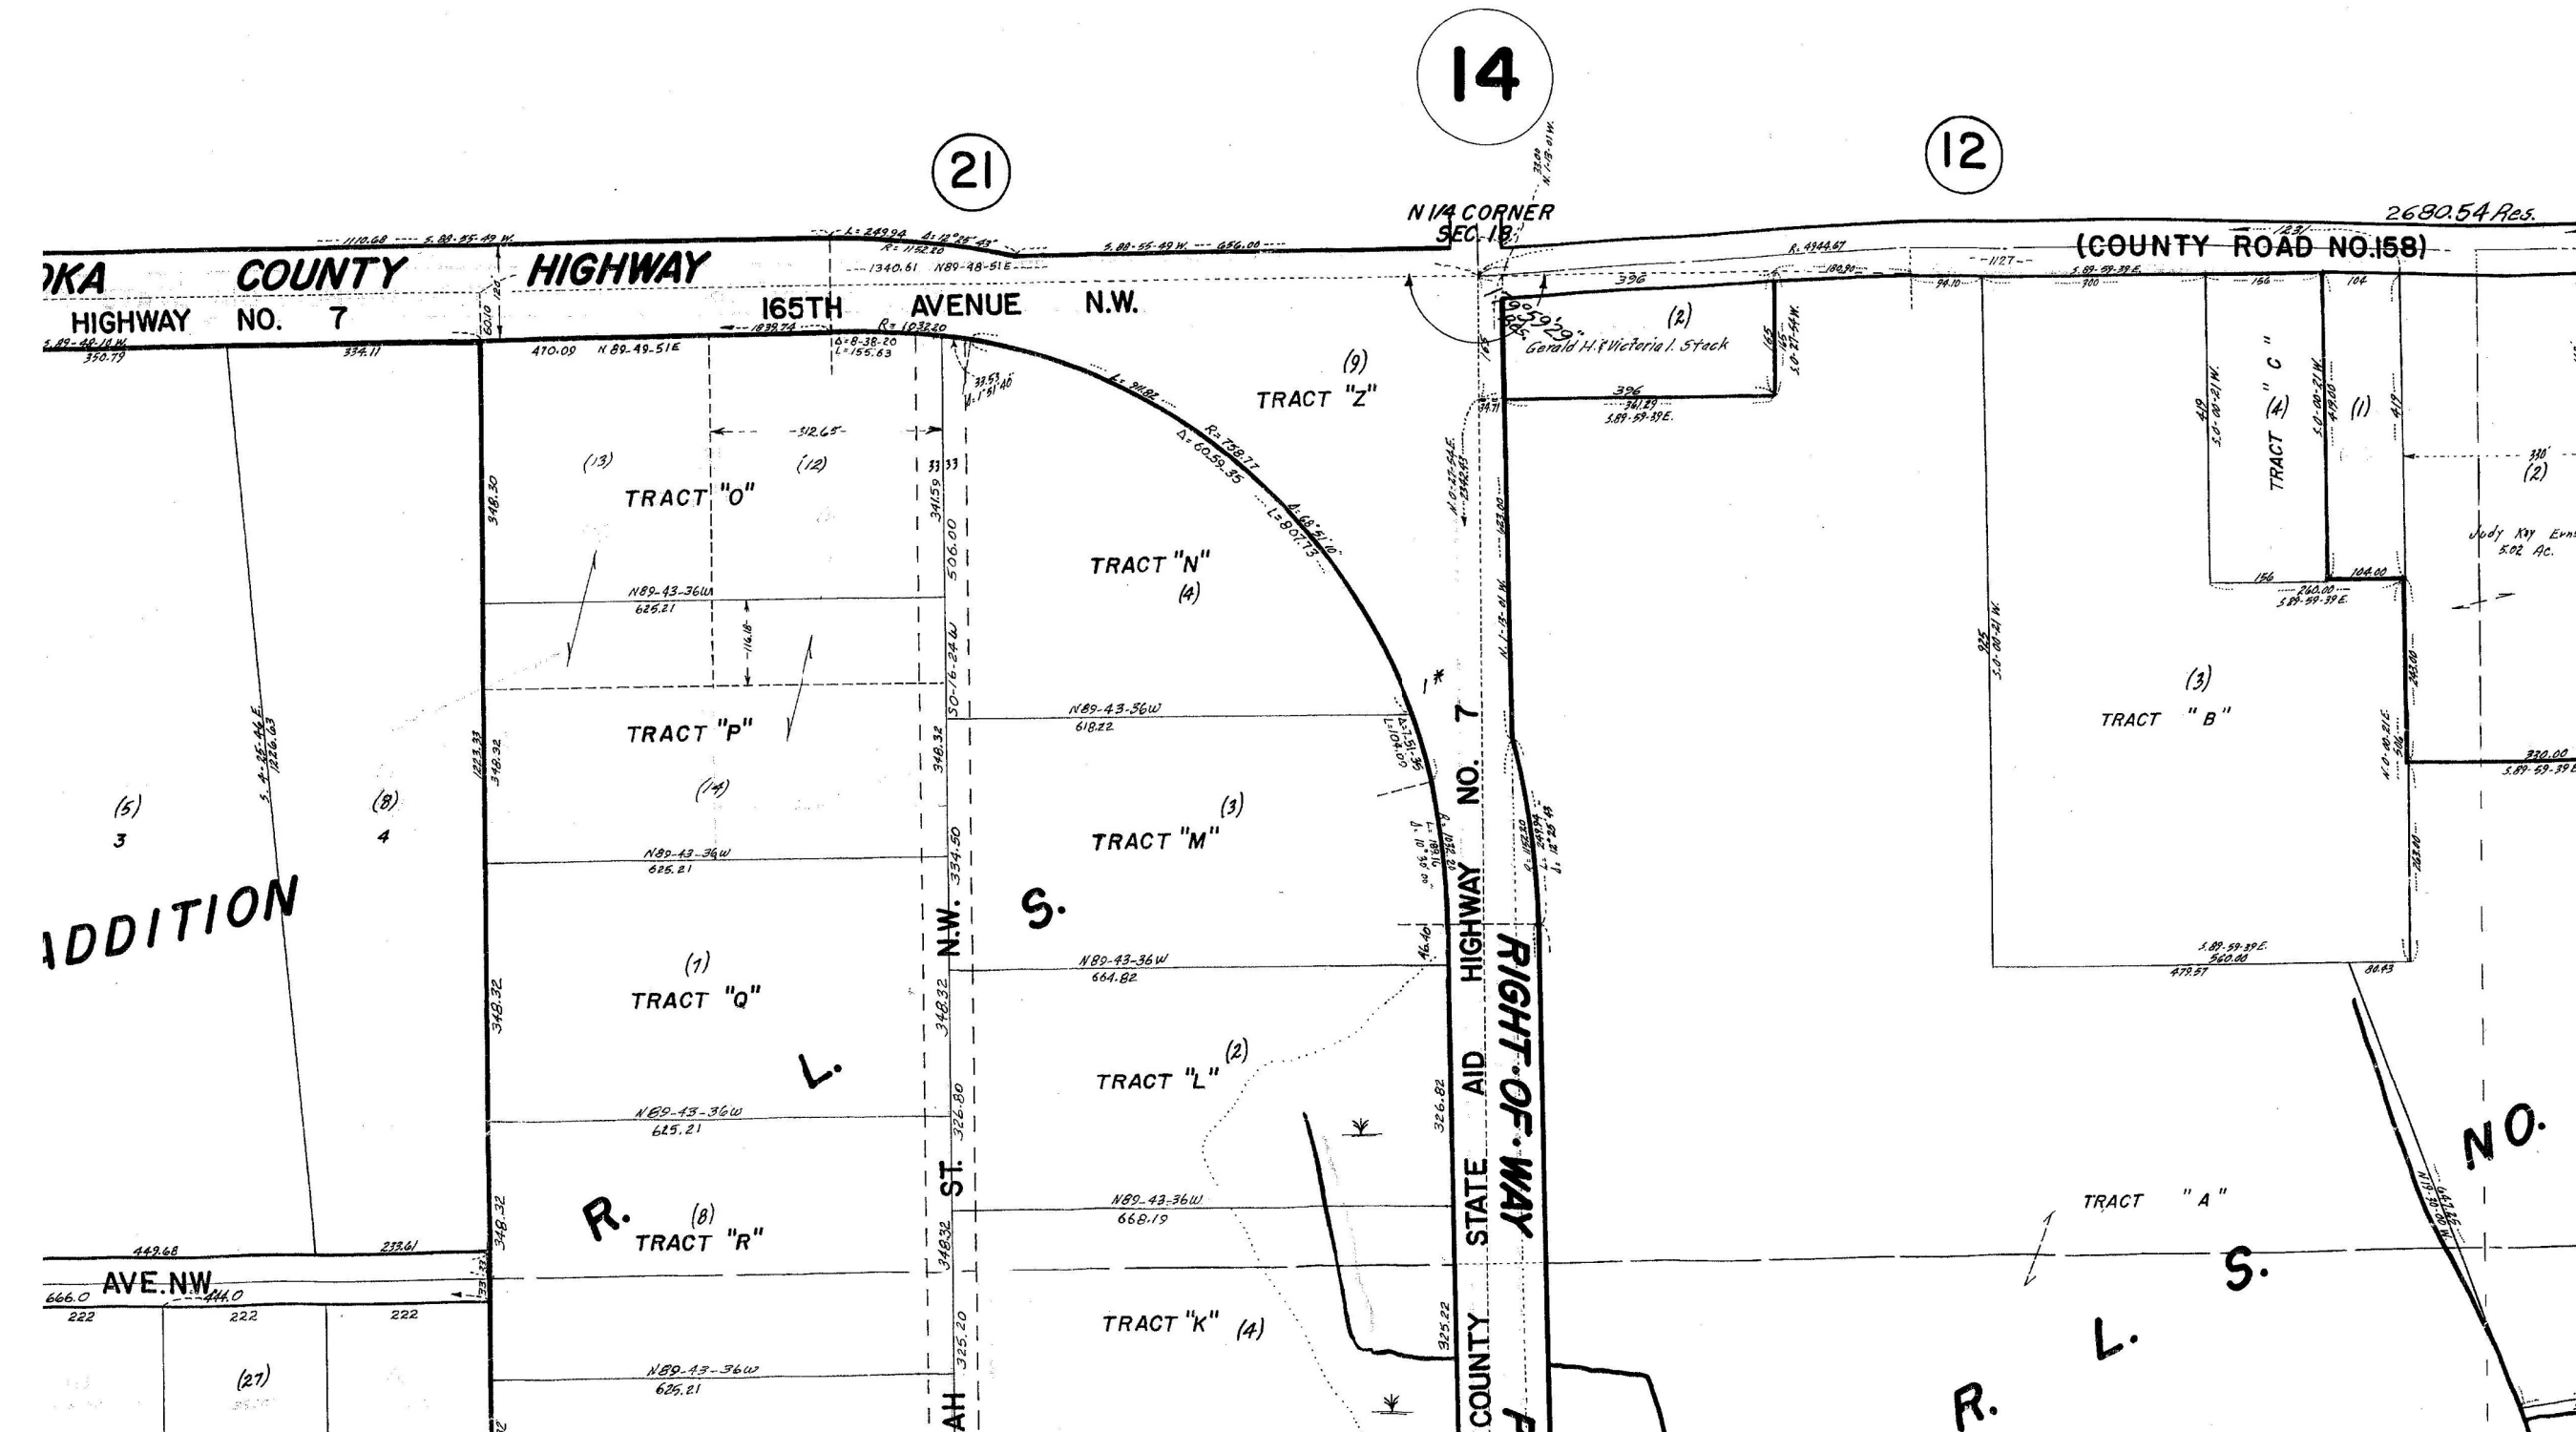

LAWRENCE RESIDENCE


16240 VALLEY DRIVE
ANDOVER, MN.

JOB NO: 16240

SHEET NO:

A0

TITLE

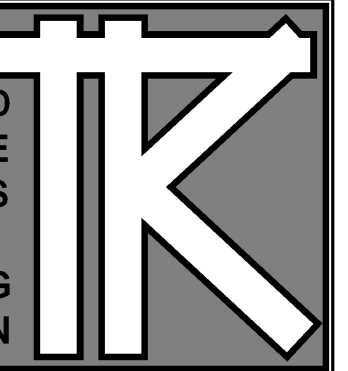

TODD KNUTSON DESIGN
550 NORTH 580 ST.
SUITE 550
MINNEAPOLIS, MN 55401 PHONE
612-552-8000 FAX
612-552-7504 CELL: 612-291-1041

LAWRENCE RESIDENCE


16240 VALLEY DRIVE
ANDOVER, MN.

JOB NO: 16240

SHEET NO:

A1

LOWER LEVEL

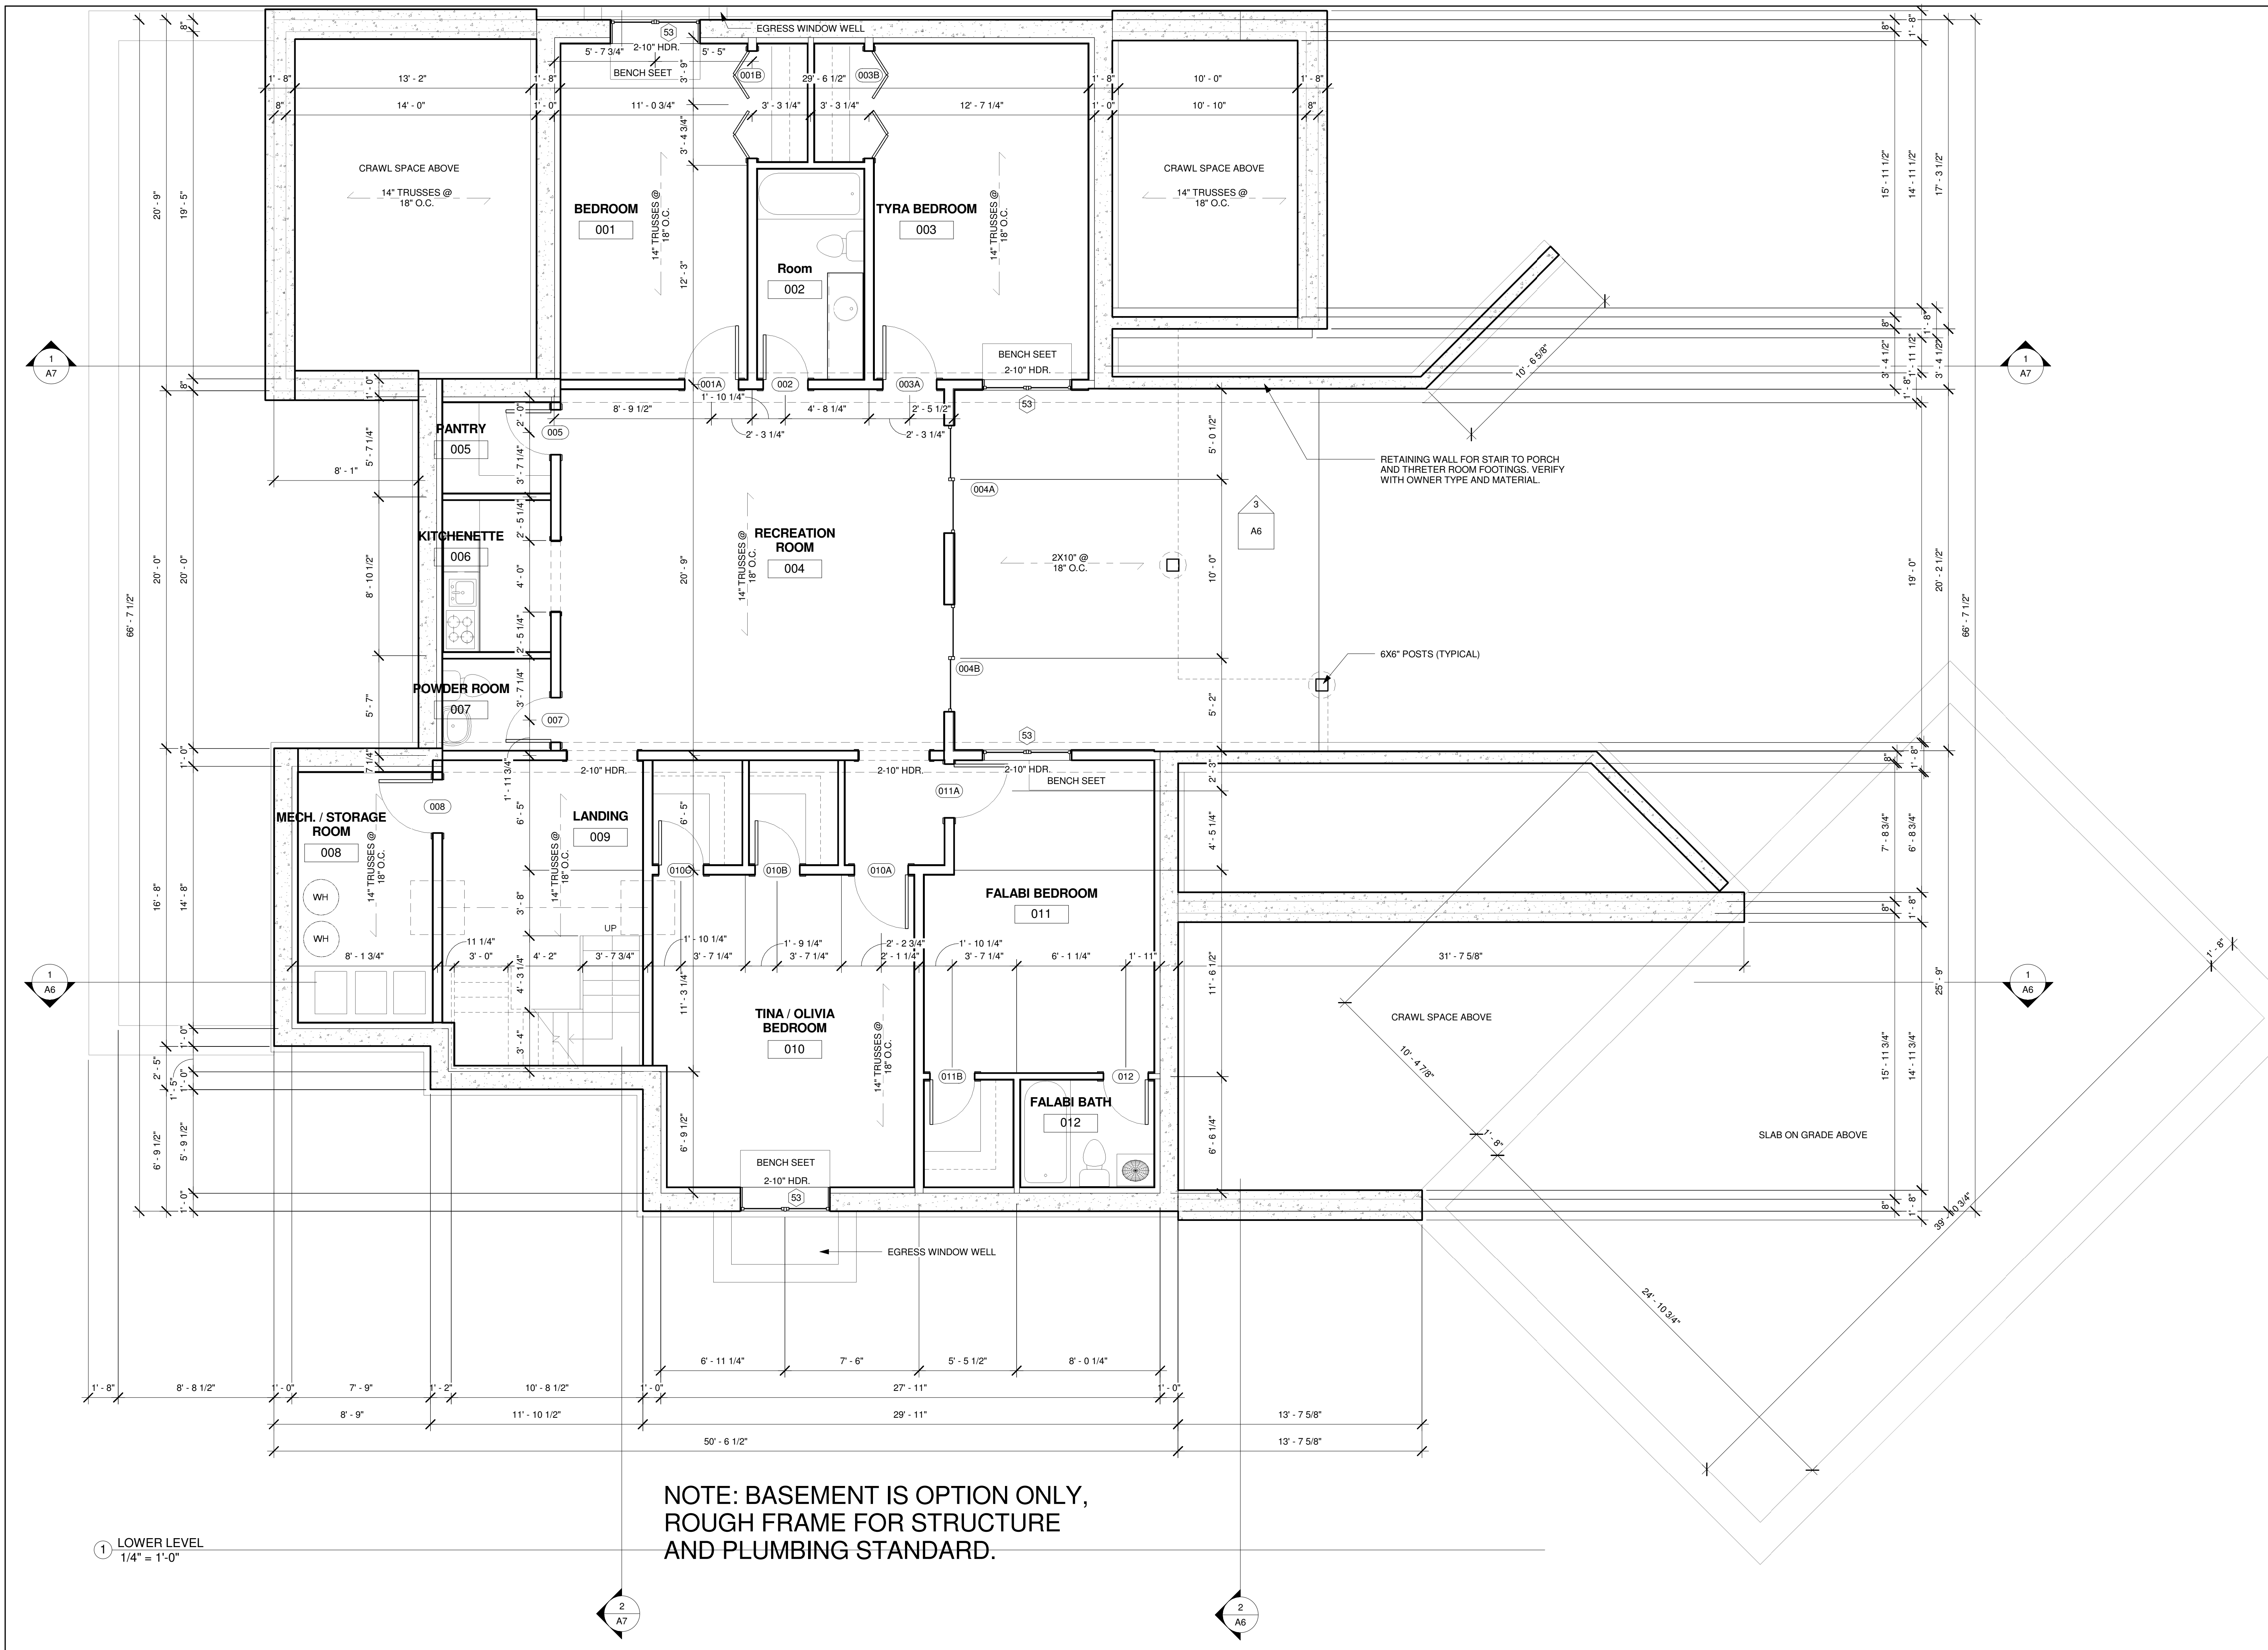


NOTE: BASEMENT IS OPTION ONLY,
ROUGH FRAME FOR STRUCTURE
AND PLUMBING STANDARD.

1 LOWER LEVEL
1/4" = 1'-0"

DATE: Issue Date

REVISIONS:

ISSUED FOR BID
10-21-04
ISSUED FPR PERMIT
11-30-04

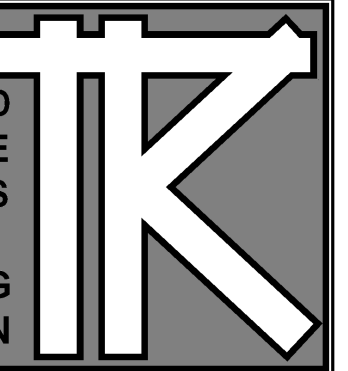

TODD KNUTSON DESIGN
550 NORTH 980 ST.
SUITE 950
MINNEAPOLIS, MN 55401 PHONE
612-552-8000 FAX
612-552-7504 CELL: 612-291-1041

LAWRENCE RESIDENCE


16240 VALLEY DRIVE
ANDOVER, MN.

JOB NO: 16240

SHEET NO:

A2

MAIN PLAN

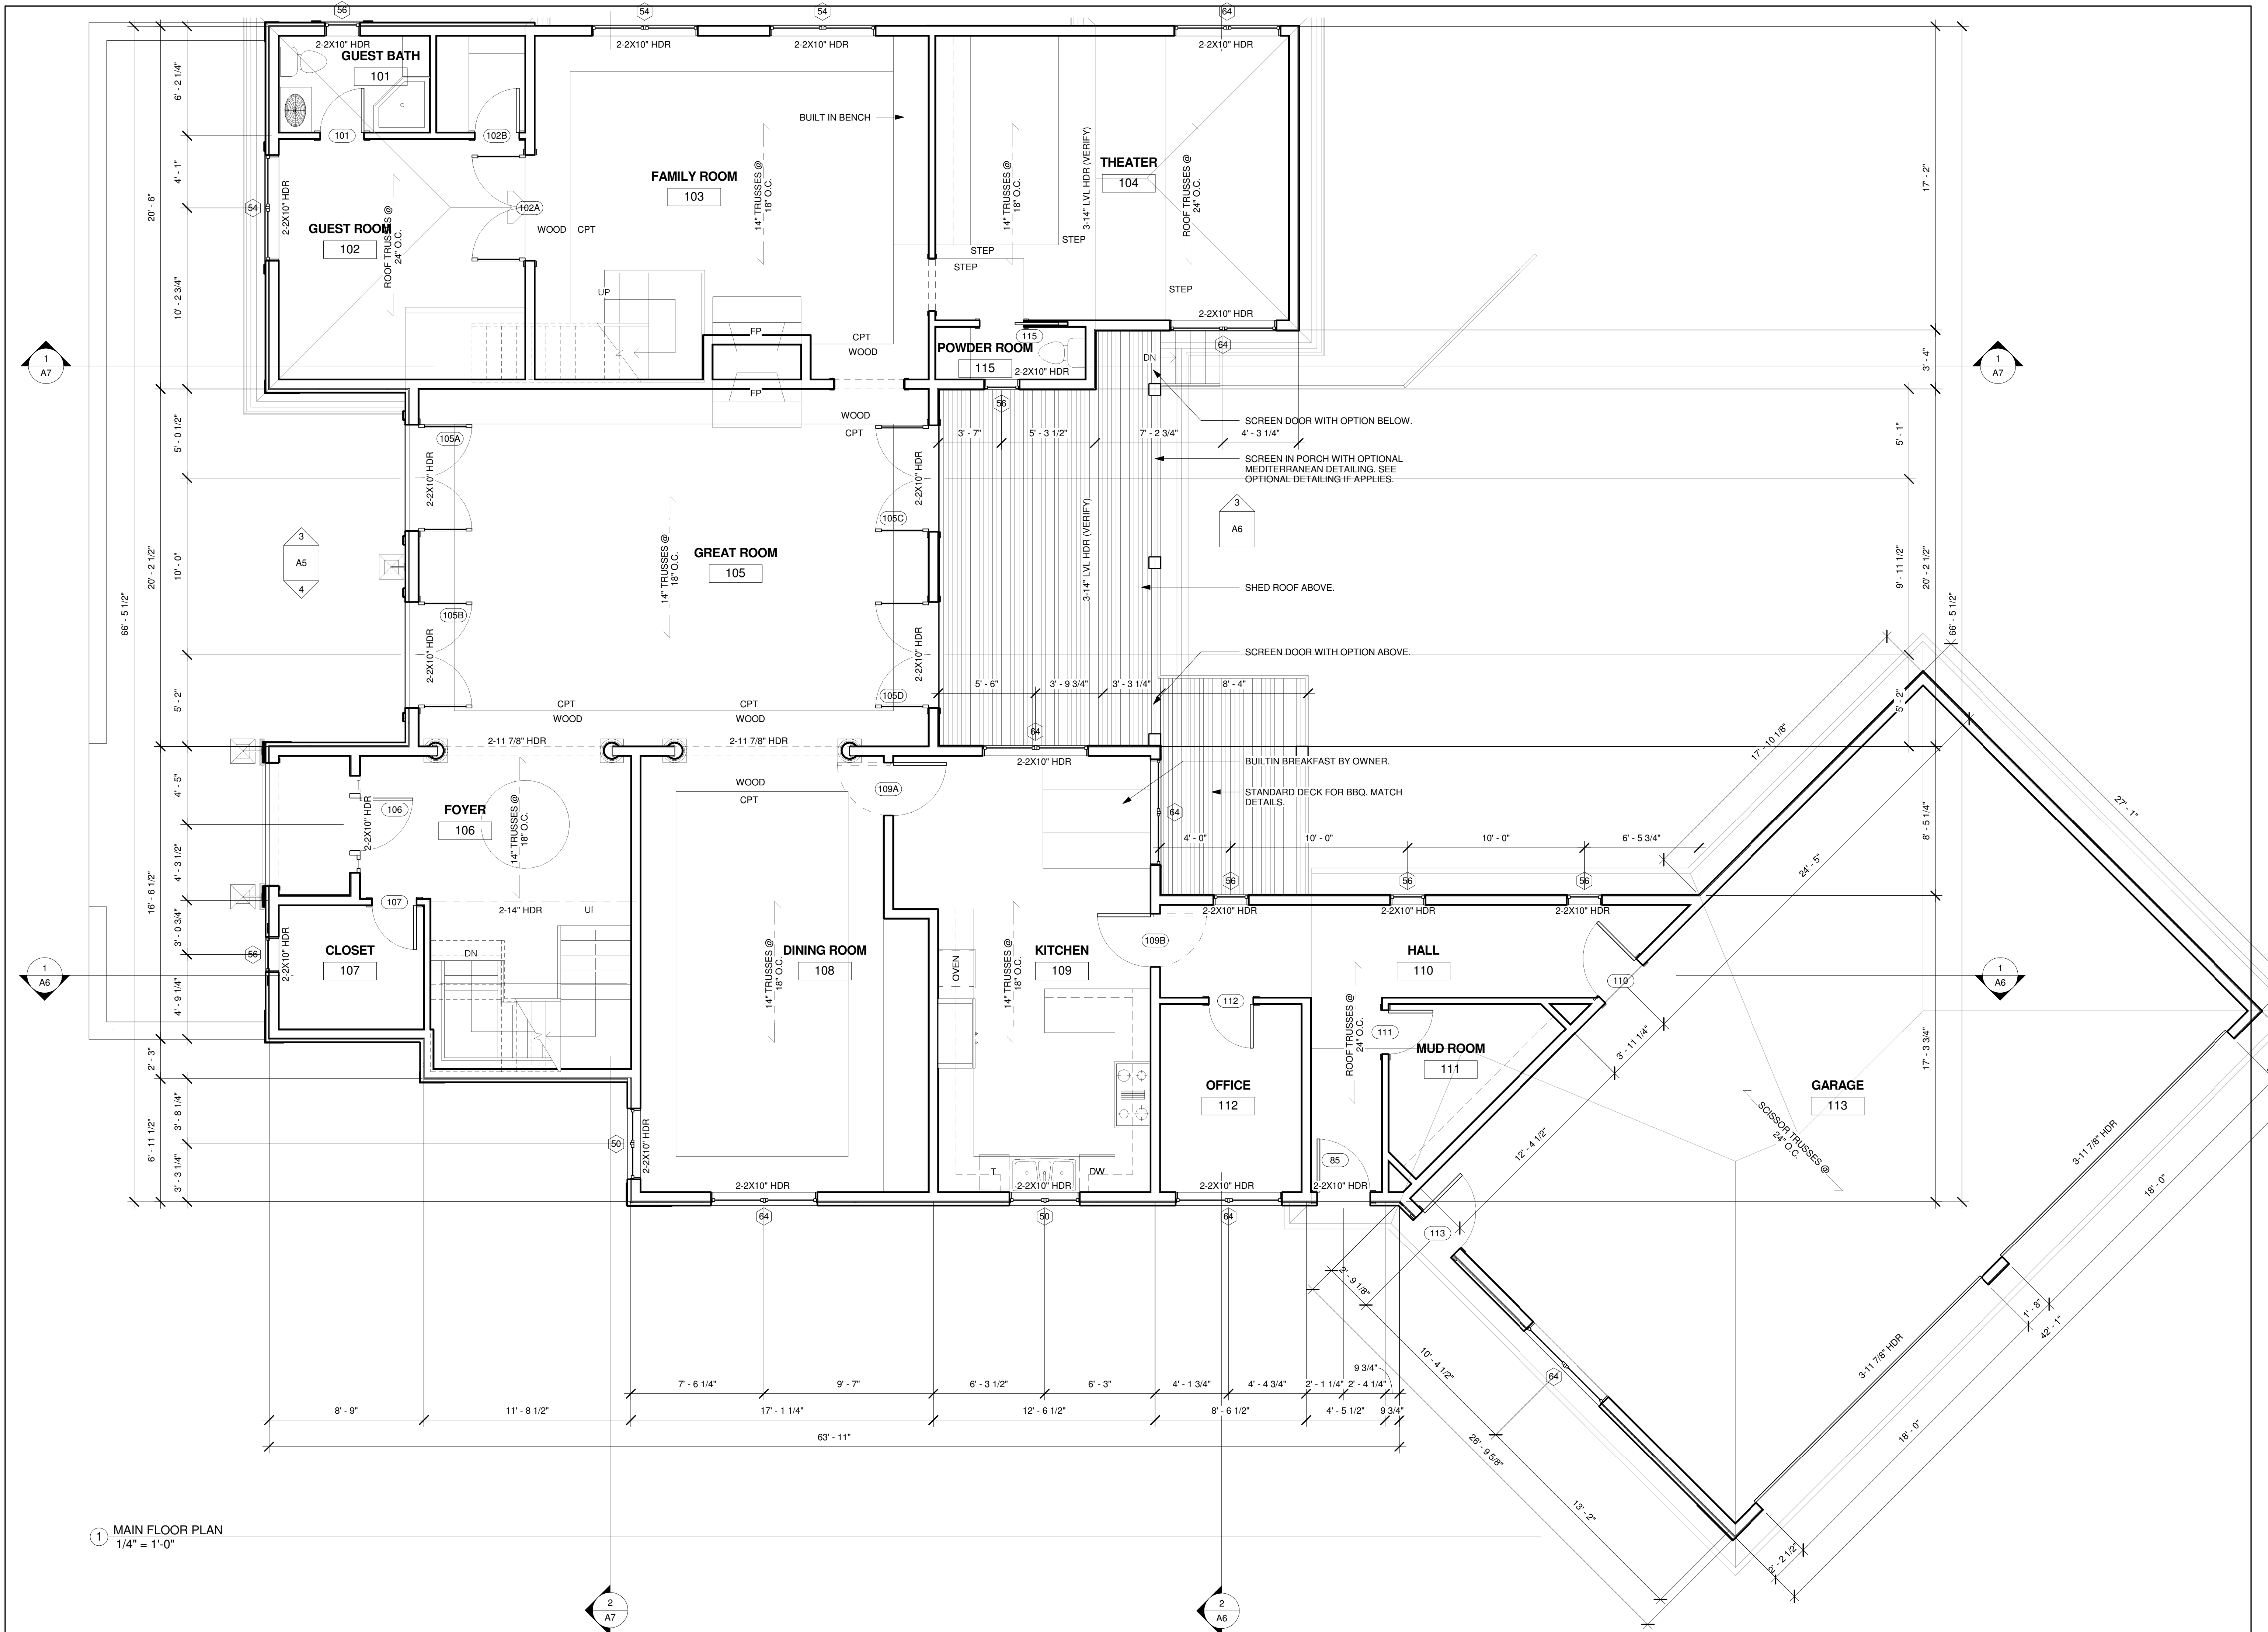

1 MAIN FLOOR PLAN
1/4" = 1'-0"

11/3/2008 8:48:10 PM

DATE: Issue Date

REVISIONS:

ISSUED FOR BID
10-21-04
ISSUED FOR PERMIT
11-30-04



TODD KNUTSON DESIGN
550 NORTH 980 ST.
SUITE 950
MINNEAPOLIS, MN 55401 PHONE
612-552-8000 FAX
612-552-7504 CELL: 612-291-1041

LAWRENCE RESIDENCE


16240 VALLEY DRIVE
ANDOVER, MN.

JOB NO: 16240

SHEET NO:


A3

UPPER FLOOR PLAN

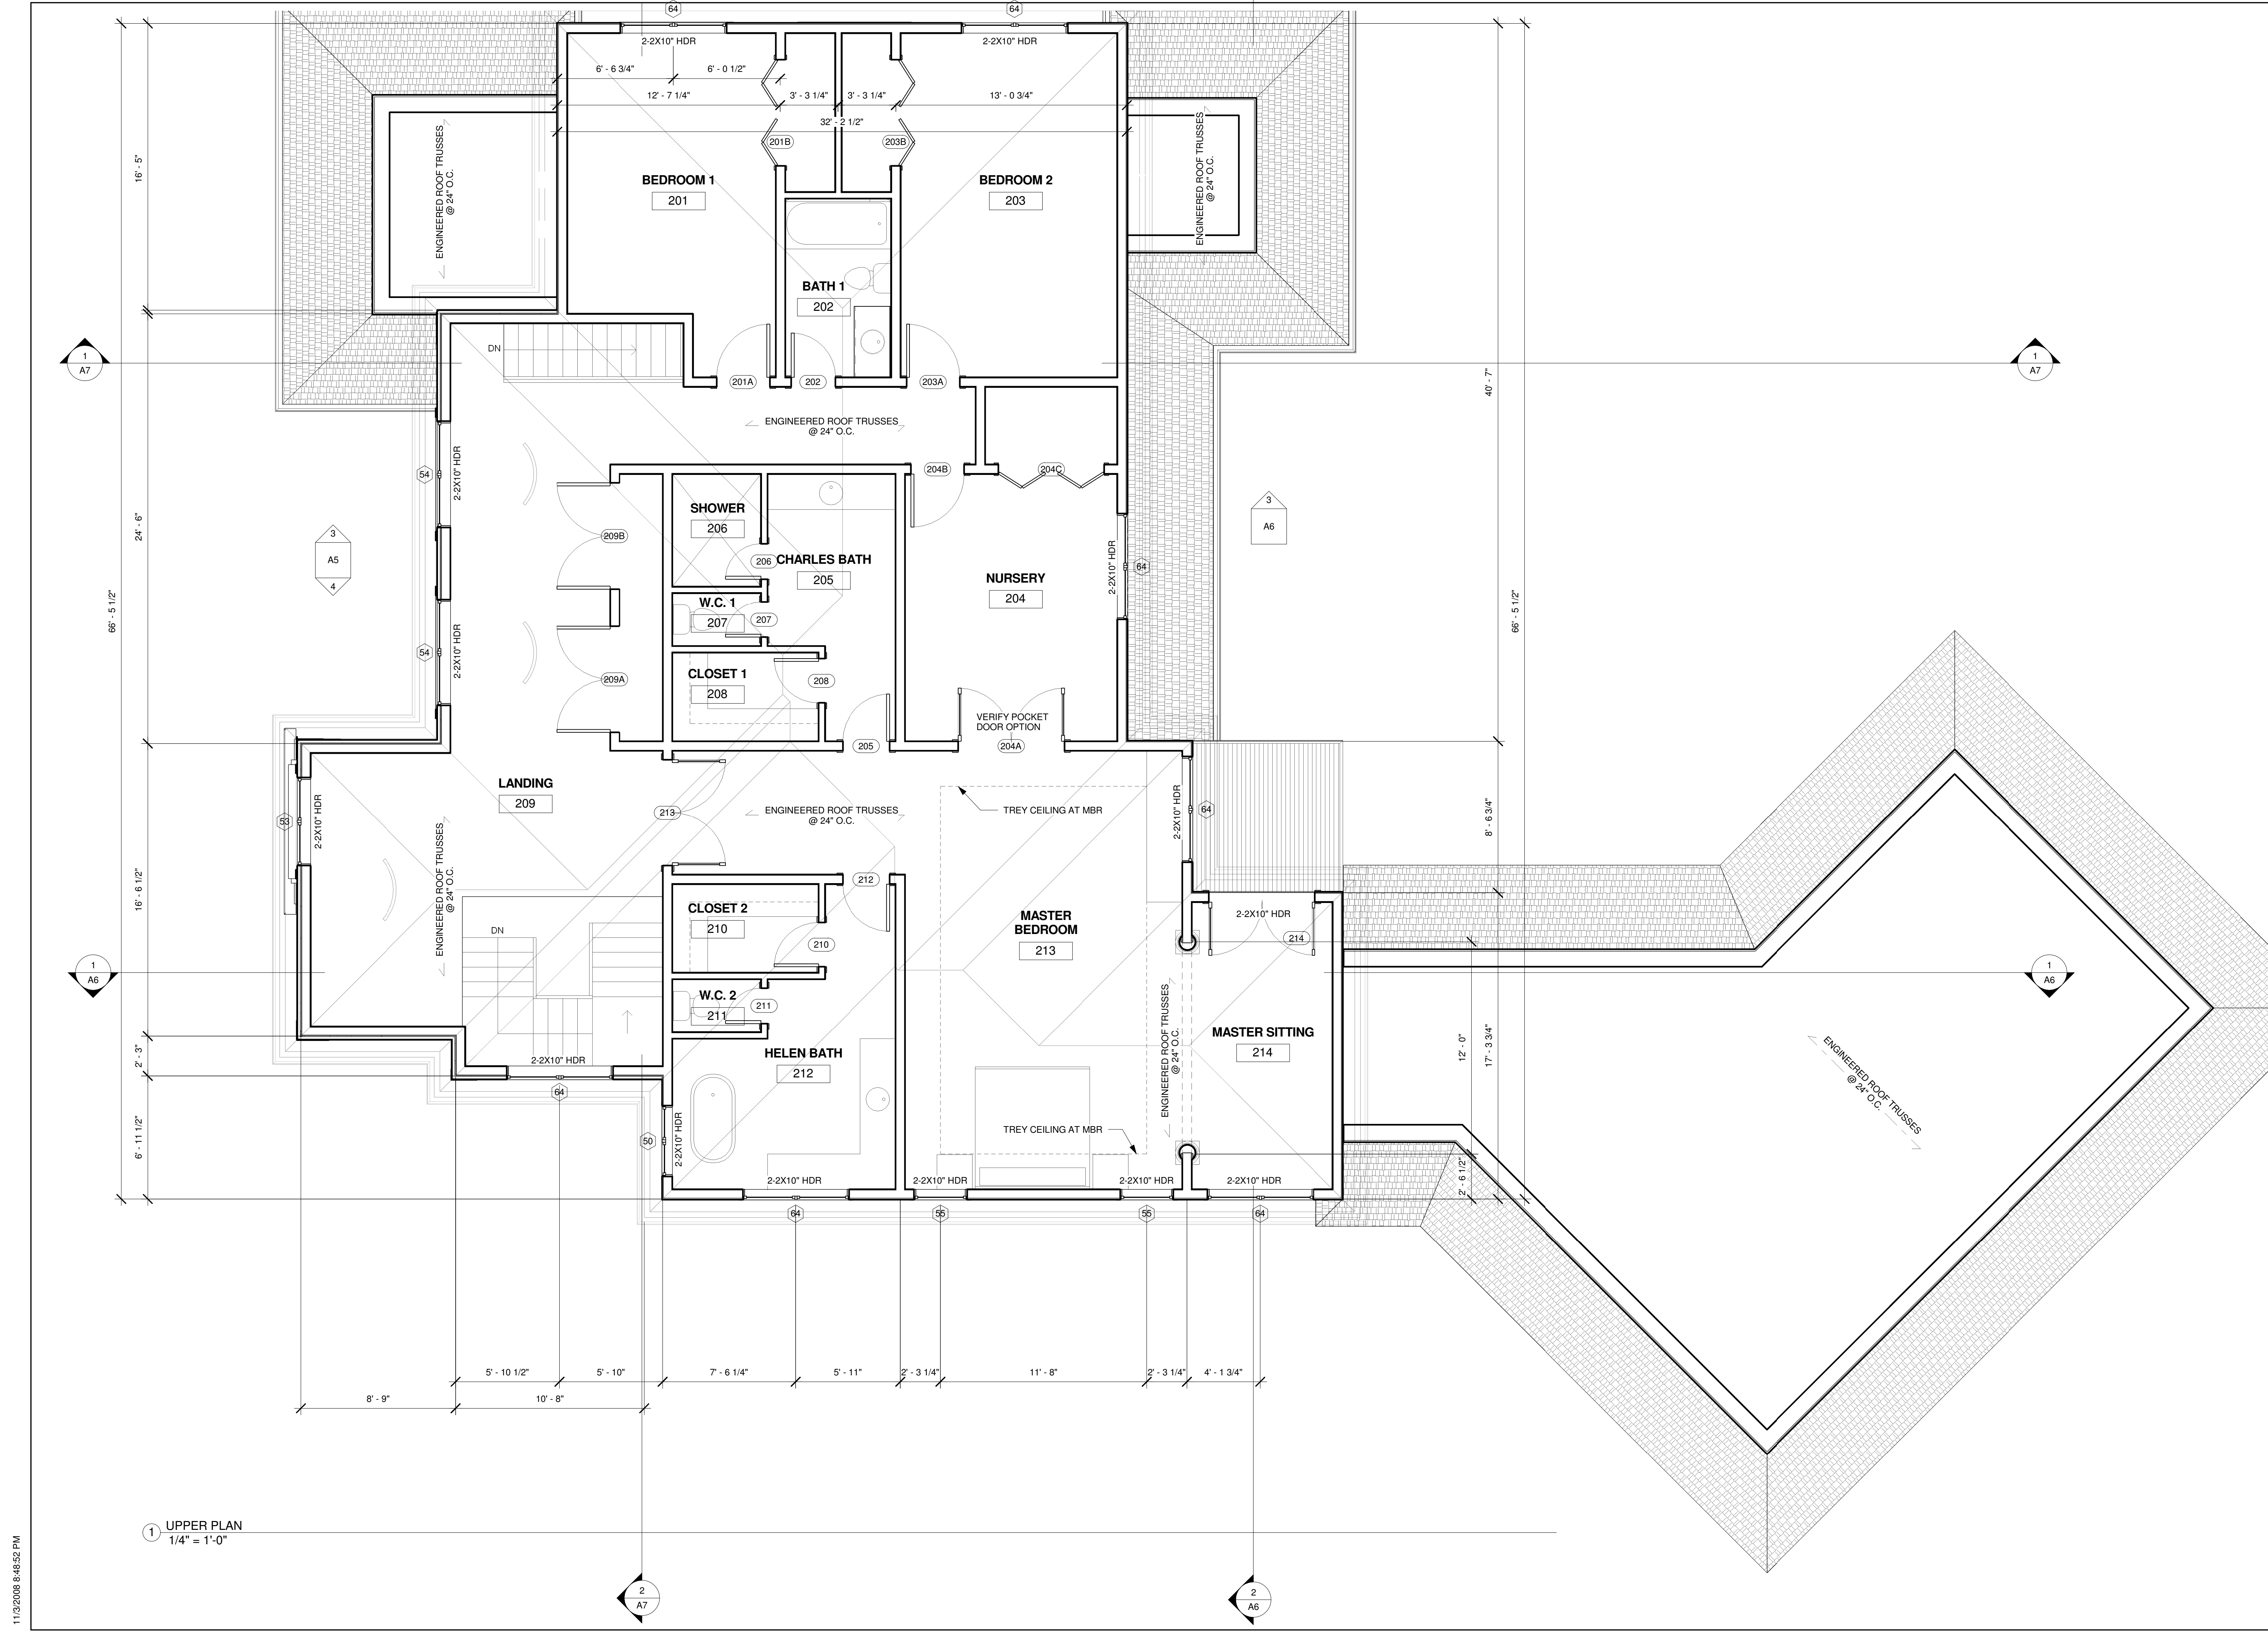

1 UPPER PLAN
1/4" = 1'-0"

11/3/2008 8:48:52 PM

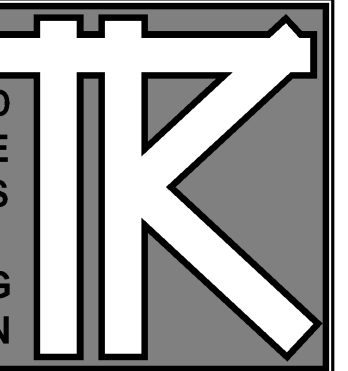

TODD KNUTSON DESIGN
950 NORTH 980 ST.
SUITE 950
MINNEAPOLIS, MN 55401 PHONE
612-552-8000 X25 FAX
612-552-7504 CELL: 612-291-1041

LAWRENCE RESIDENCE

16240 VALLEY DRIVE
ANDOVER, MN.

JOB NO: 16240


SHEET NO:

A4

ELEVATIONS



1 SOUTH ELEVATION
1/4" = 1'-0"

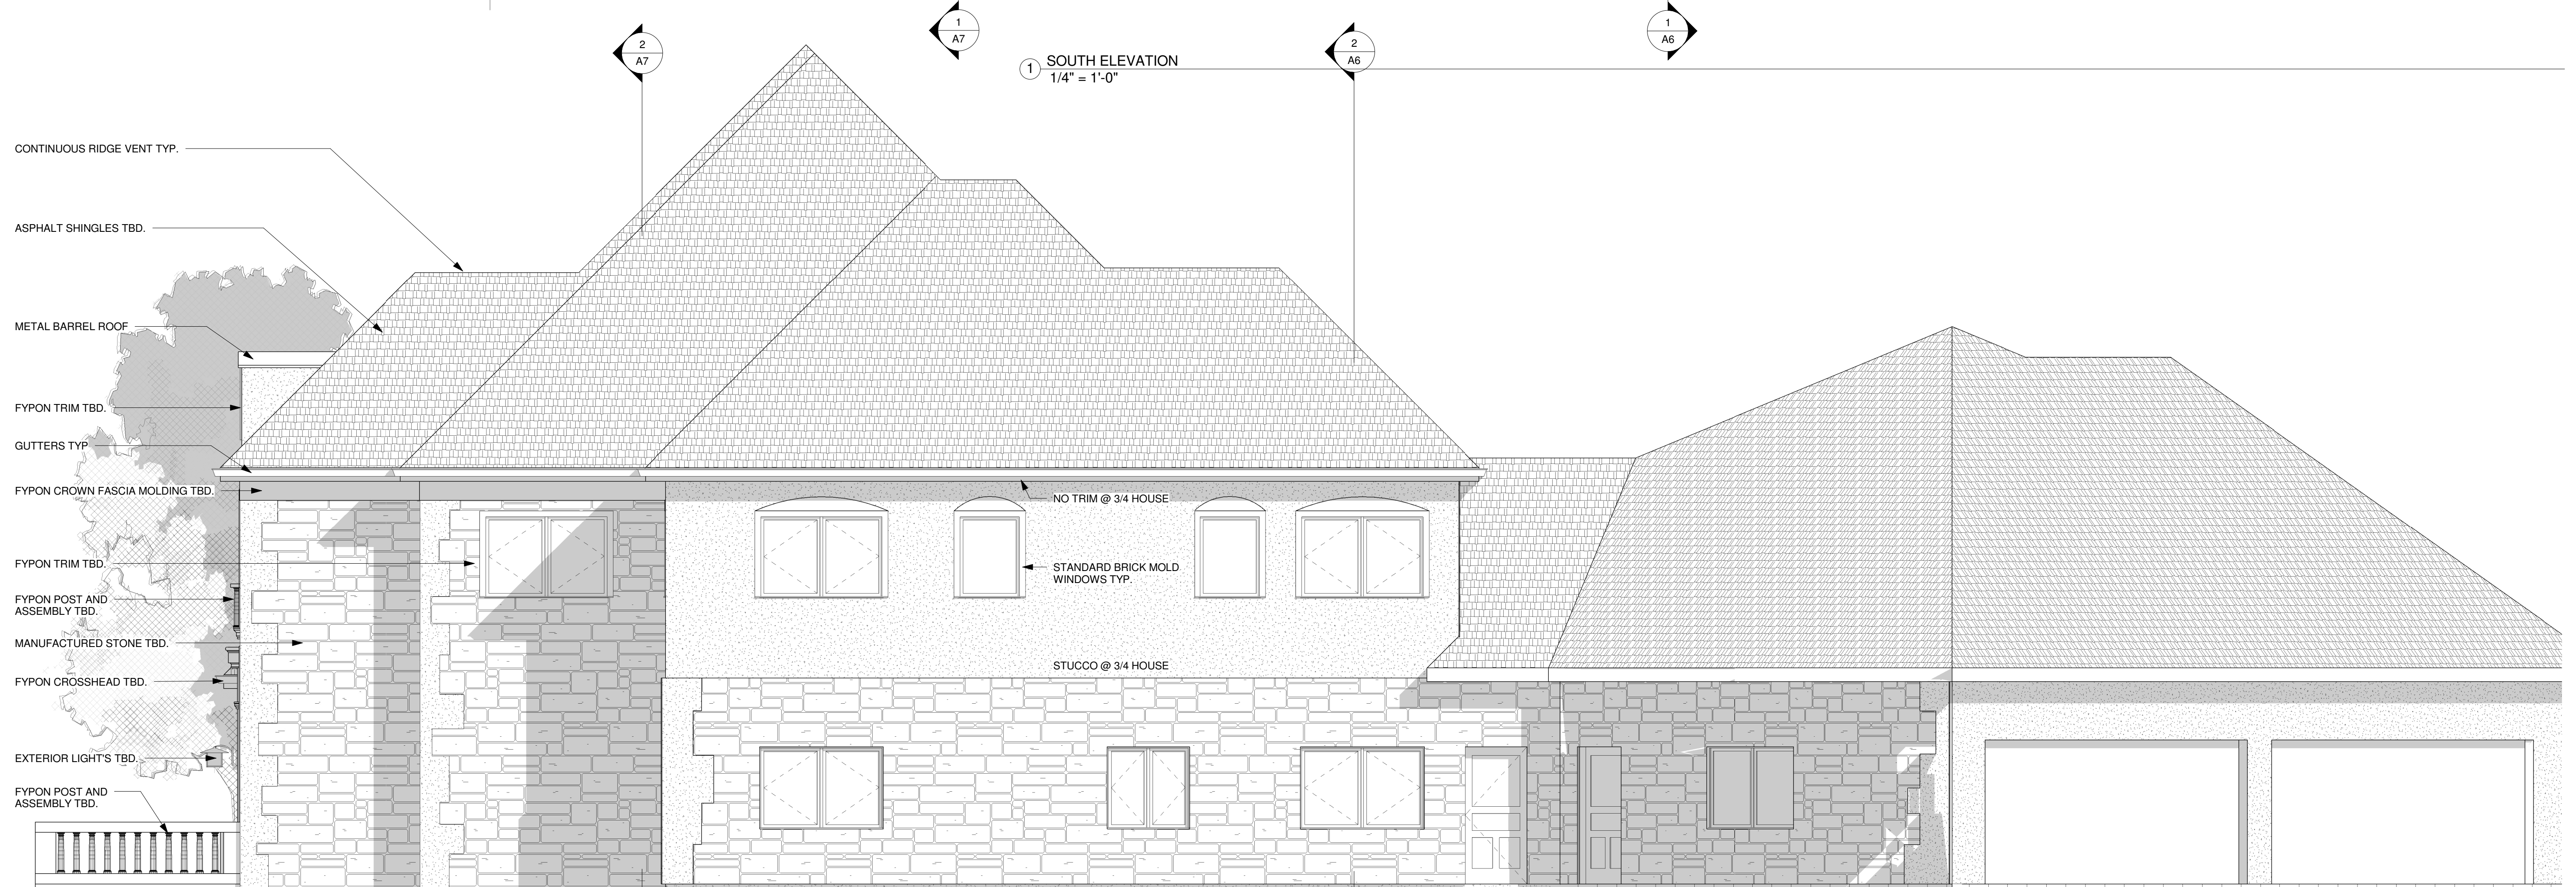


2 EAST ELEVATION
1/4" = 1'-0"

11/3/2008 8:57:00 PM


DATE: Issue Date

REVISIONS:


ISSUED FOR BID
10-21-04
ISSUED FOR PERMIT
11-30-04

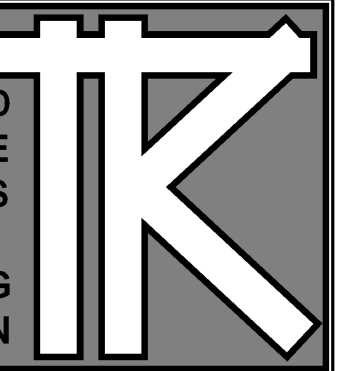


TODD KNUTSON DESIGN
550 NORTH 580 ST.
SUITE 550
MINNEAPOLIS, MN 55401 PHONE
612-552-8000 X25
FAX: 612-552-7504
CELL: 612-291-1041

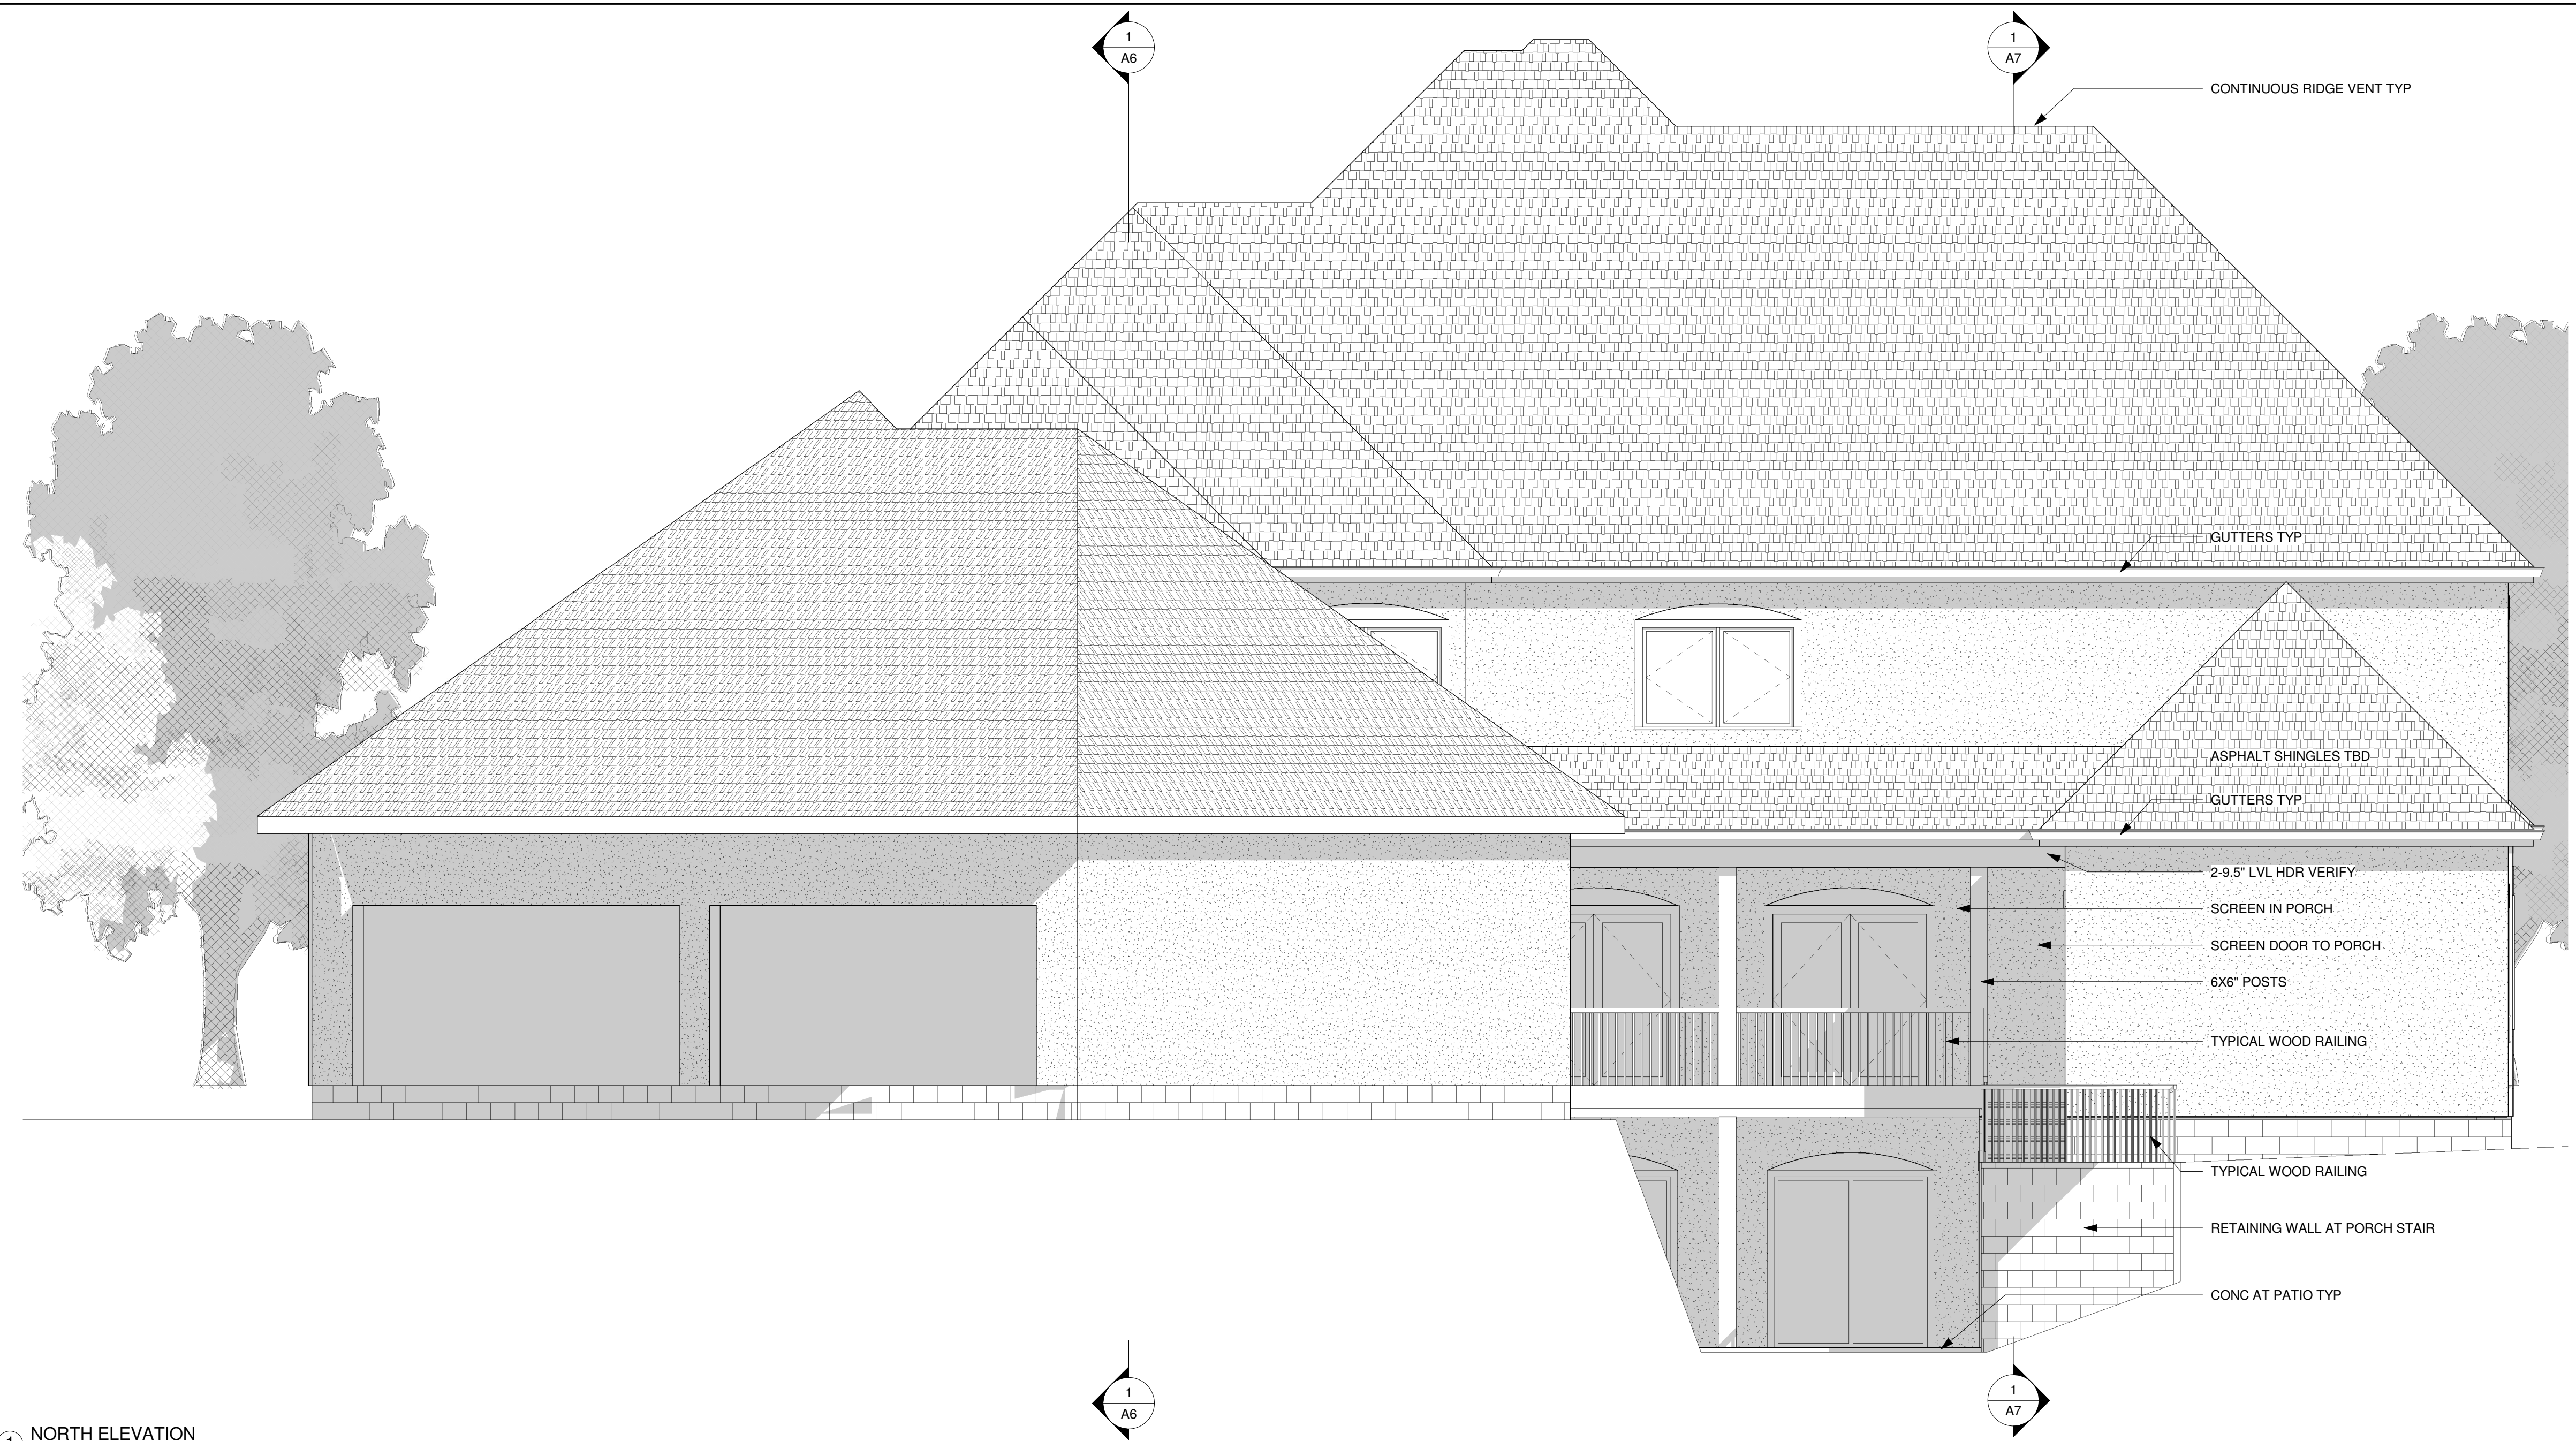

1 NORTH ELEVATION
1/4" = 1'-0"

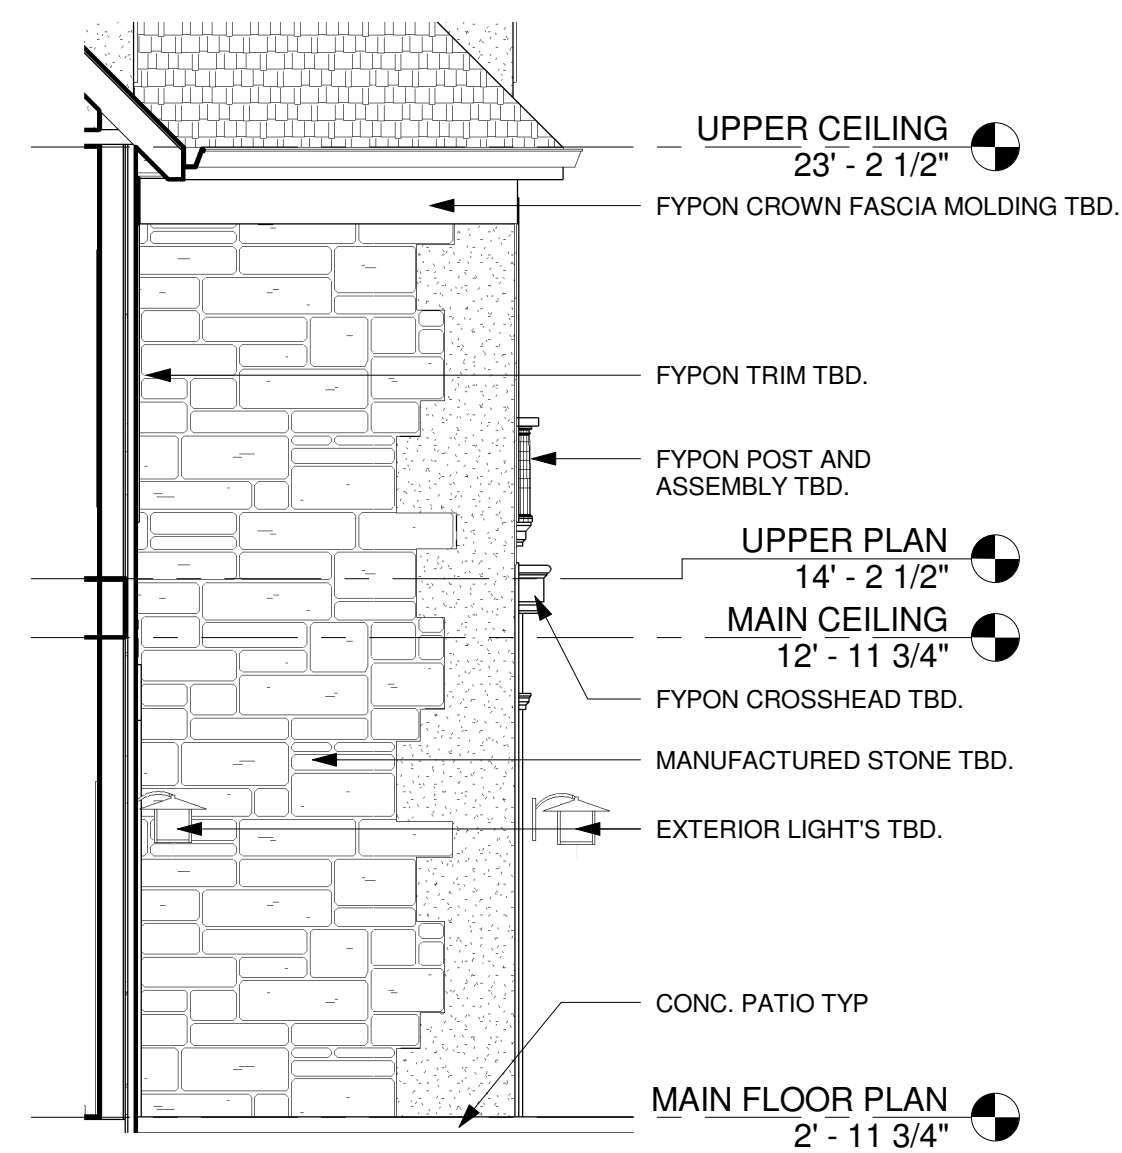

4 ELEVATION AT FOYER SIDE
1/4" = 1'-0"

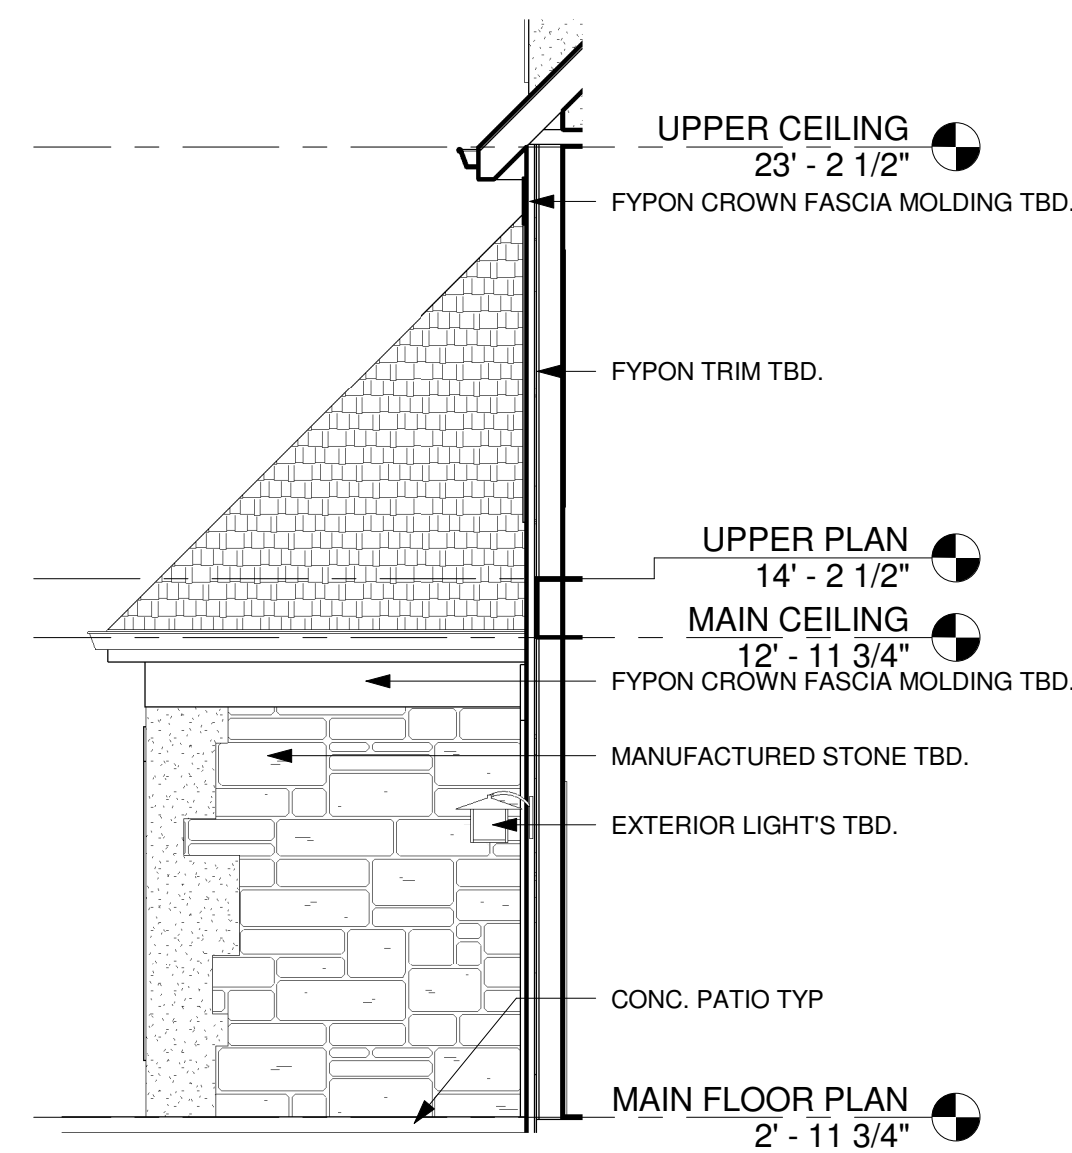

3 GUEST BEDROOM SIDE ELEVATION
1/4" = 1'-0"



2 WEST ELEVATION
1/8" = 1'-0"

LAWRENCE RESIDENCE


16240 VALLEY DRIVE
ANDOVER, MN.

JOB NO: 16240

SHEET NO:

A5

ELEVATIONS

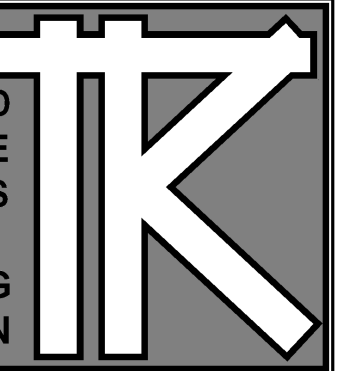

TODD KNUTSON DESIGN
550 NORTH 580 ST.
SUITE 950
MINNEAPOLIS, MN 55401 PHONE
612-552-8000 X25
FAX: 612-552-7504
CELL: 612-291-1041

LAWRENCE RESIDENCE


16240 VALLEY DRIVE
ANDOVER, MN.

JOB NO: 16240


SHEET NO:

A6

BUILDING SECTIONS

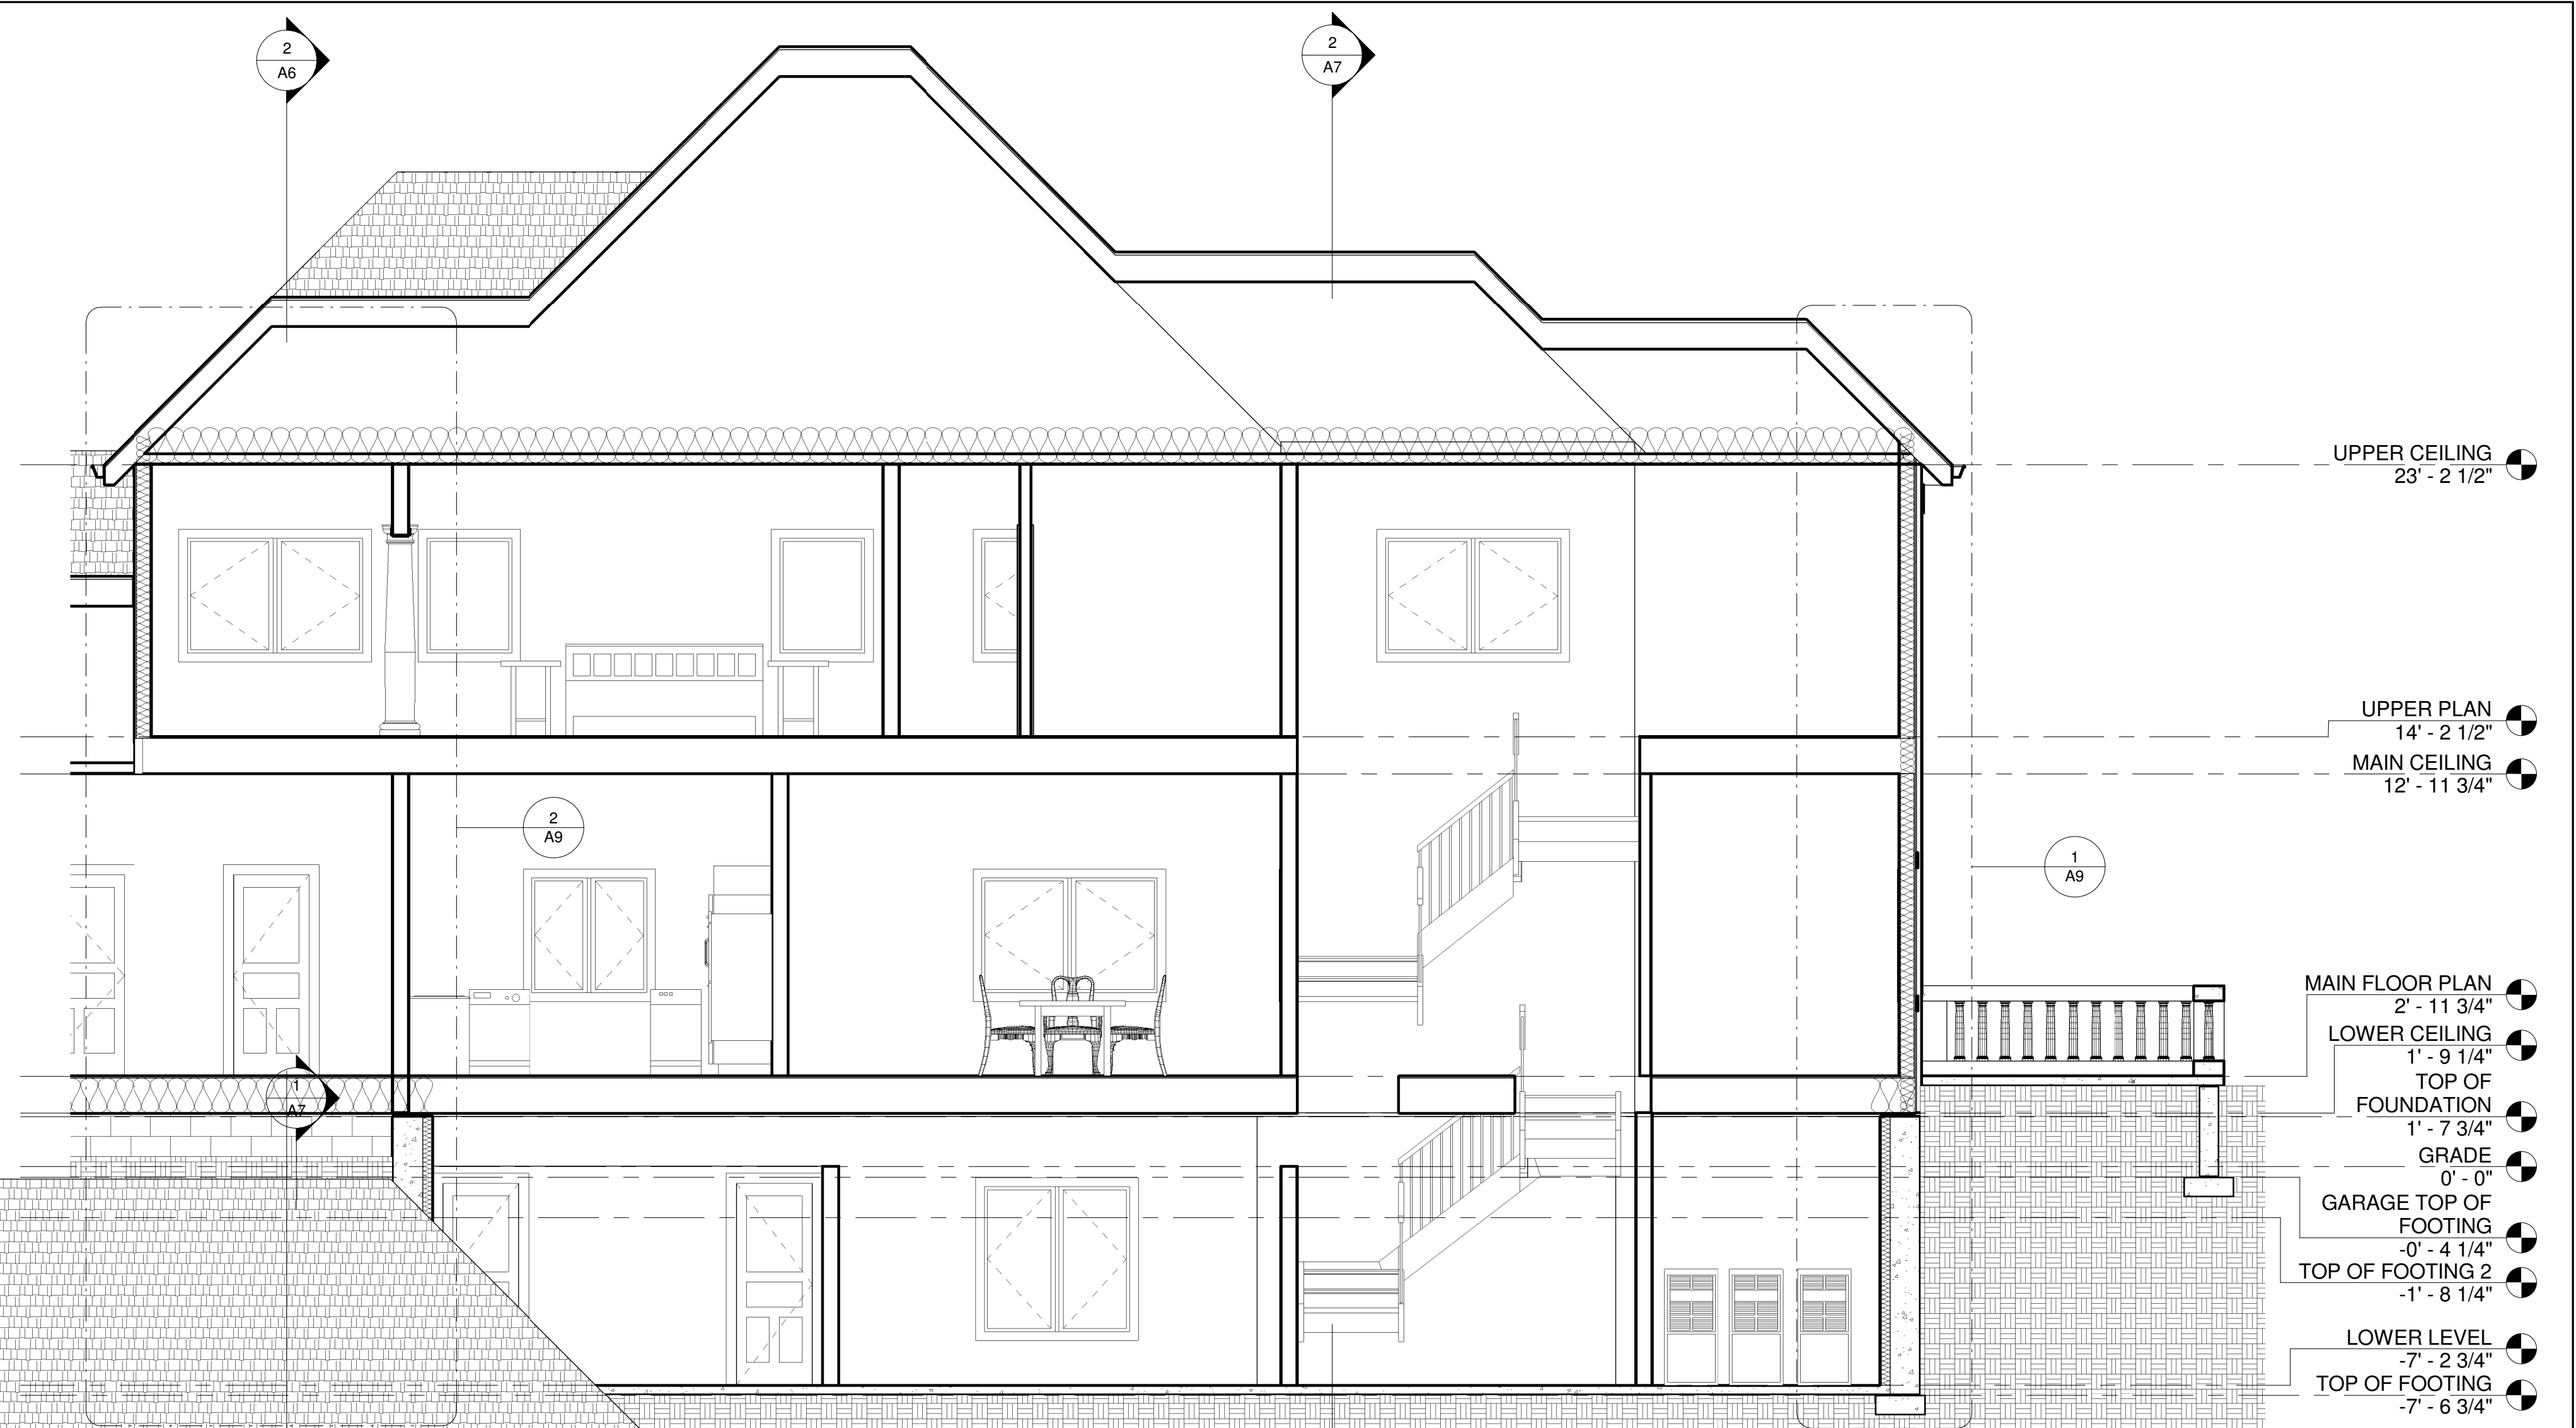


1 BUILDING SECTION AT MAIN STAIR
1/4" = 1'-0"

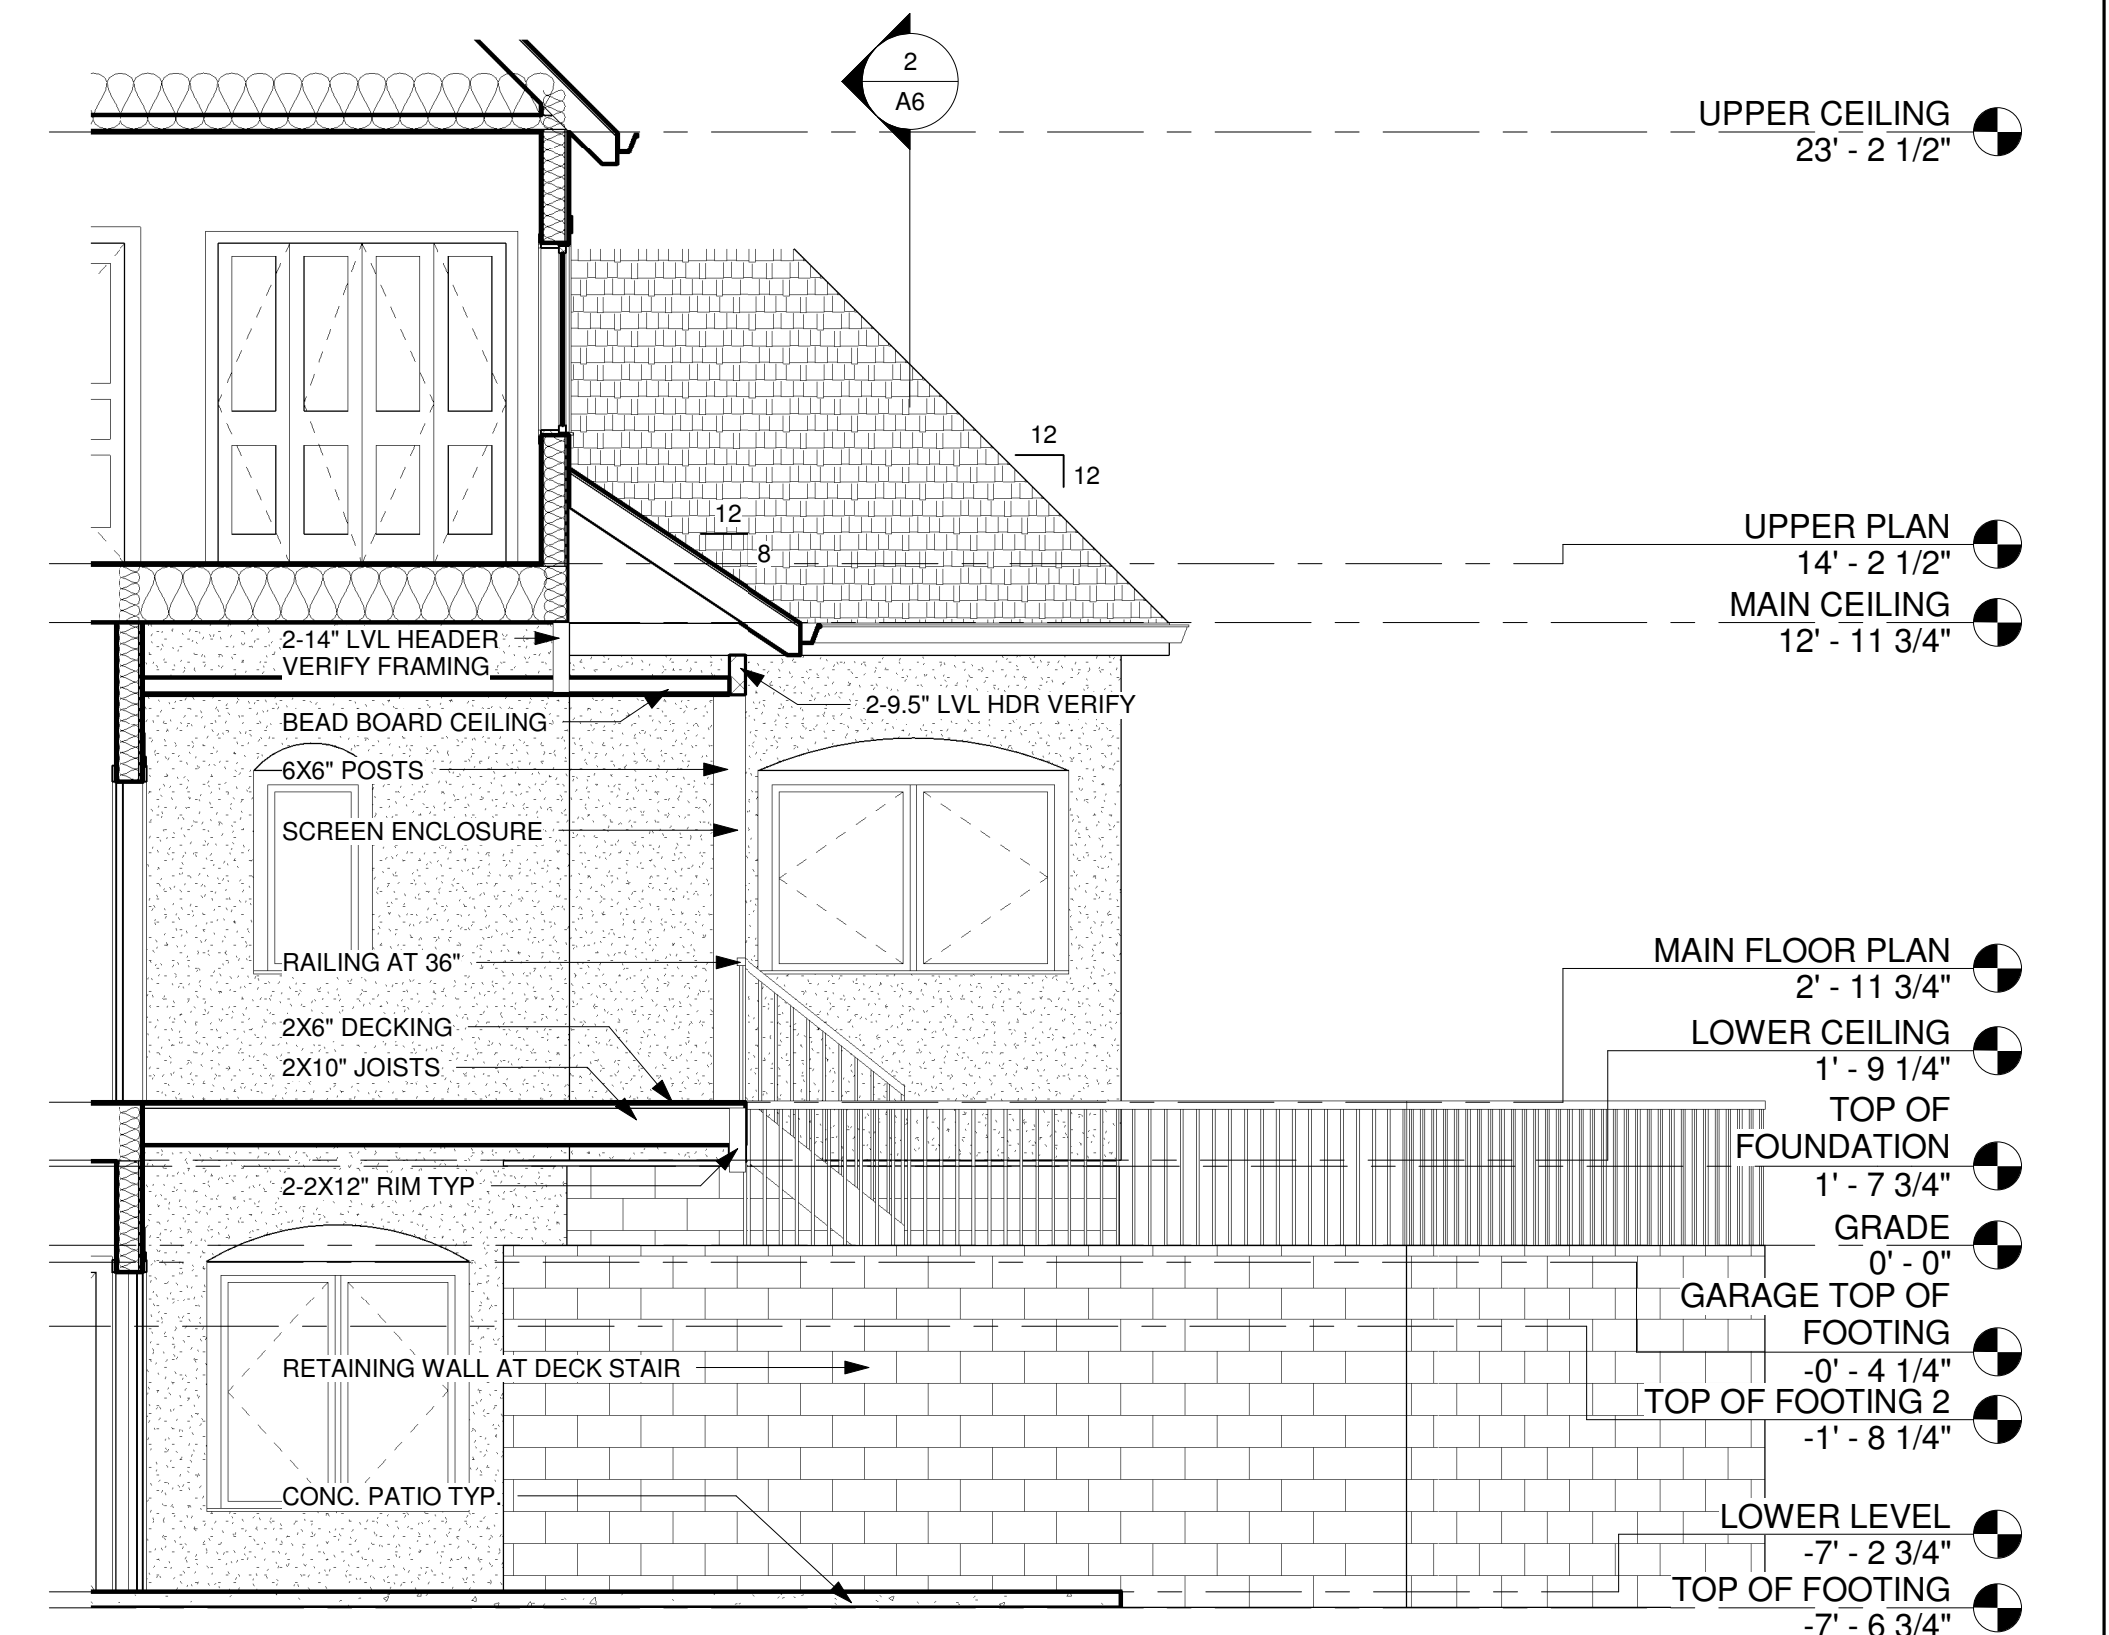

3 ELEVATION AT DECK STAIR
1/4" = 1'-0"



2 BUILDING SECTION AT THEATER
1/4" = 1'-0"

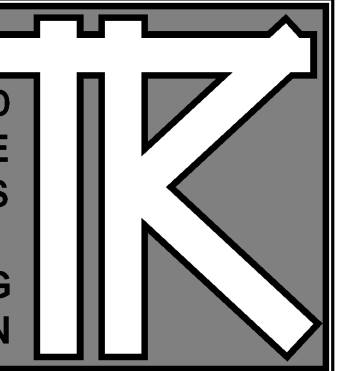

TODD KNUTSON DESIGN
550 NORTH 580 ST.
SUITE 950
MINNEAPOLIS, MN 55401 PHONE
612-552-8000 X25
FAX: 612-552-7504
CELL: 612-291-1041

LAWRENCE RESIDENCE

16240 VALLEY DRIVE
ANDOVER, MN.

JOB NO: 16240


SHEET NO:

A7

BUILDING SECTIONS



11/3/2008 9:04:57 PM

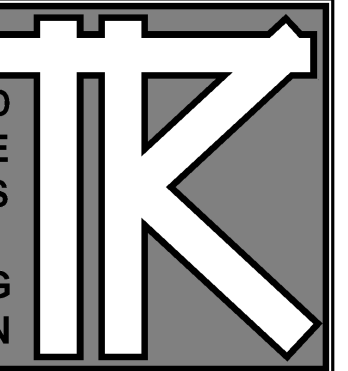

TODD KNUTSON DESIGN
550 NORTH 580 ST.
SUITE 550
MINNEAPOLIS, MN 55401 PHONE
612-552-8000 X25
FAX: 612-552-7504
CELL: 612-291-1041

LAWRENCE RESIDENCE


16240 VALLEY DRIVE
ANDOVER, MN.

JOB NO: 16240


SHEET NO:

A8


WALL SECTIONS

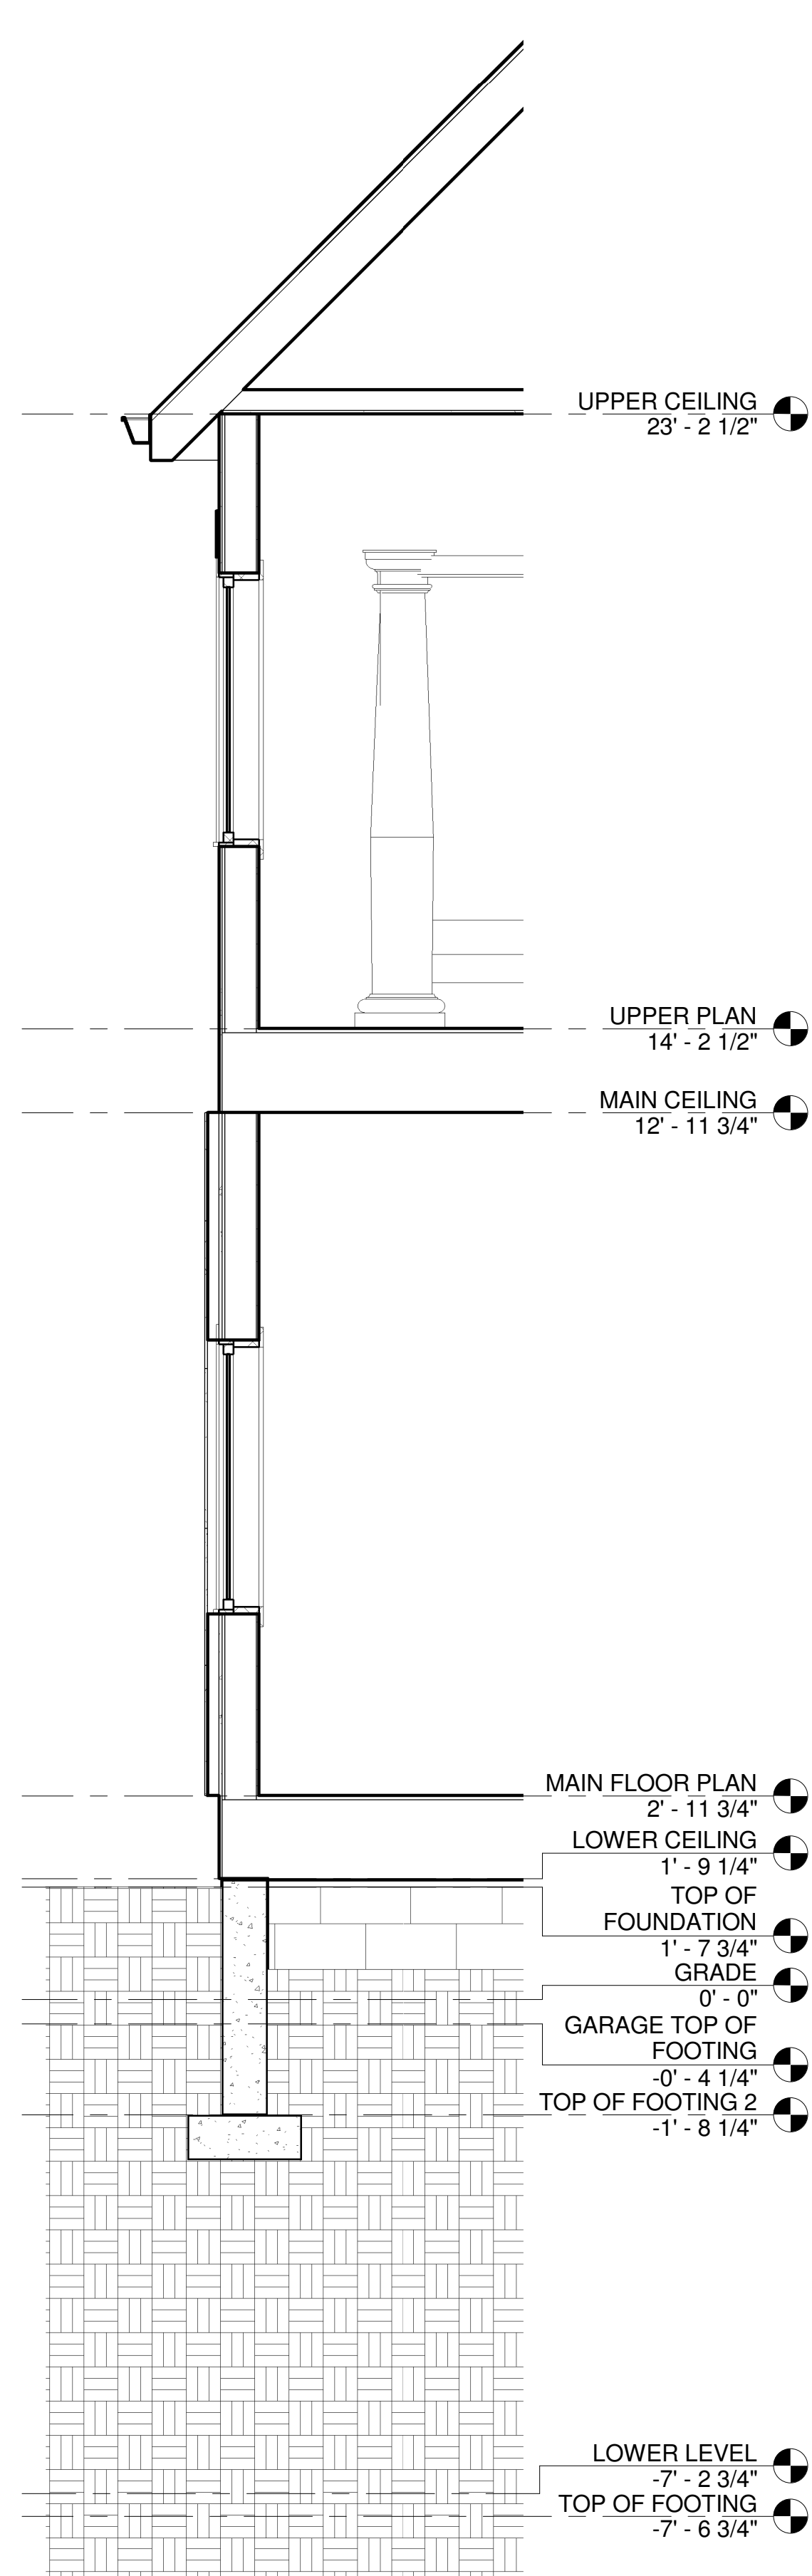


4 Callout (2) of BUILDING SECTION AT THEATER
1/2" = 1'-0"

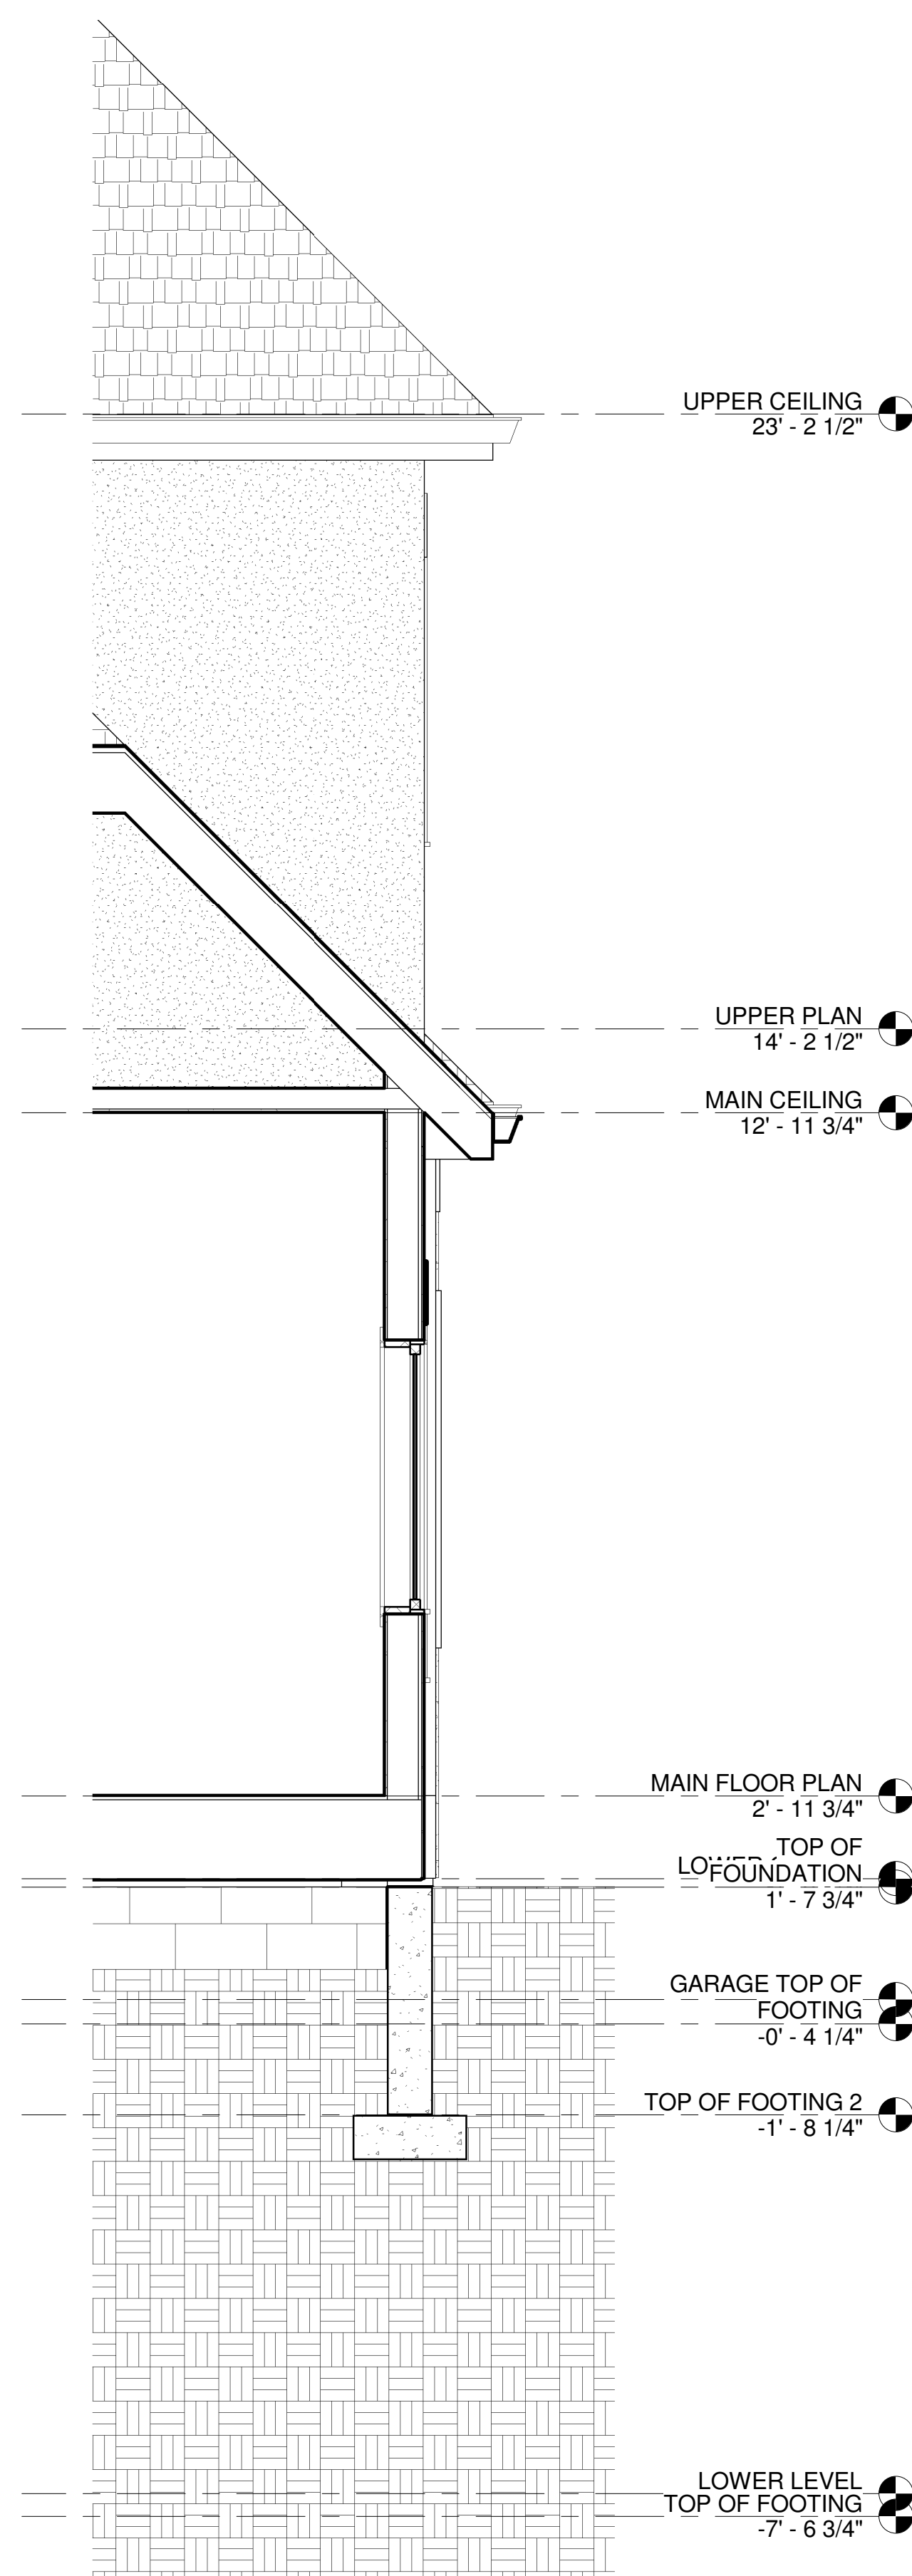

3 Callout of BUILDING SECTION AT THEATER
1/2" = 1'-0"

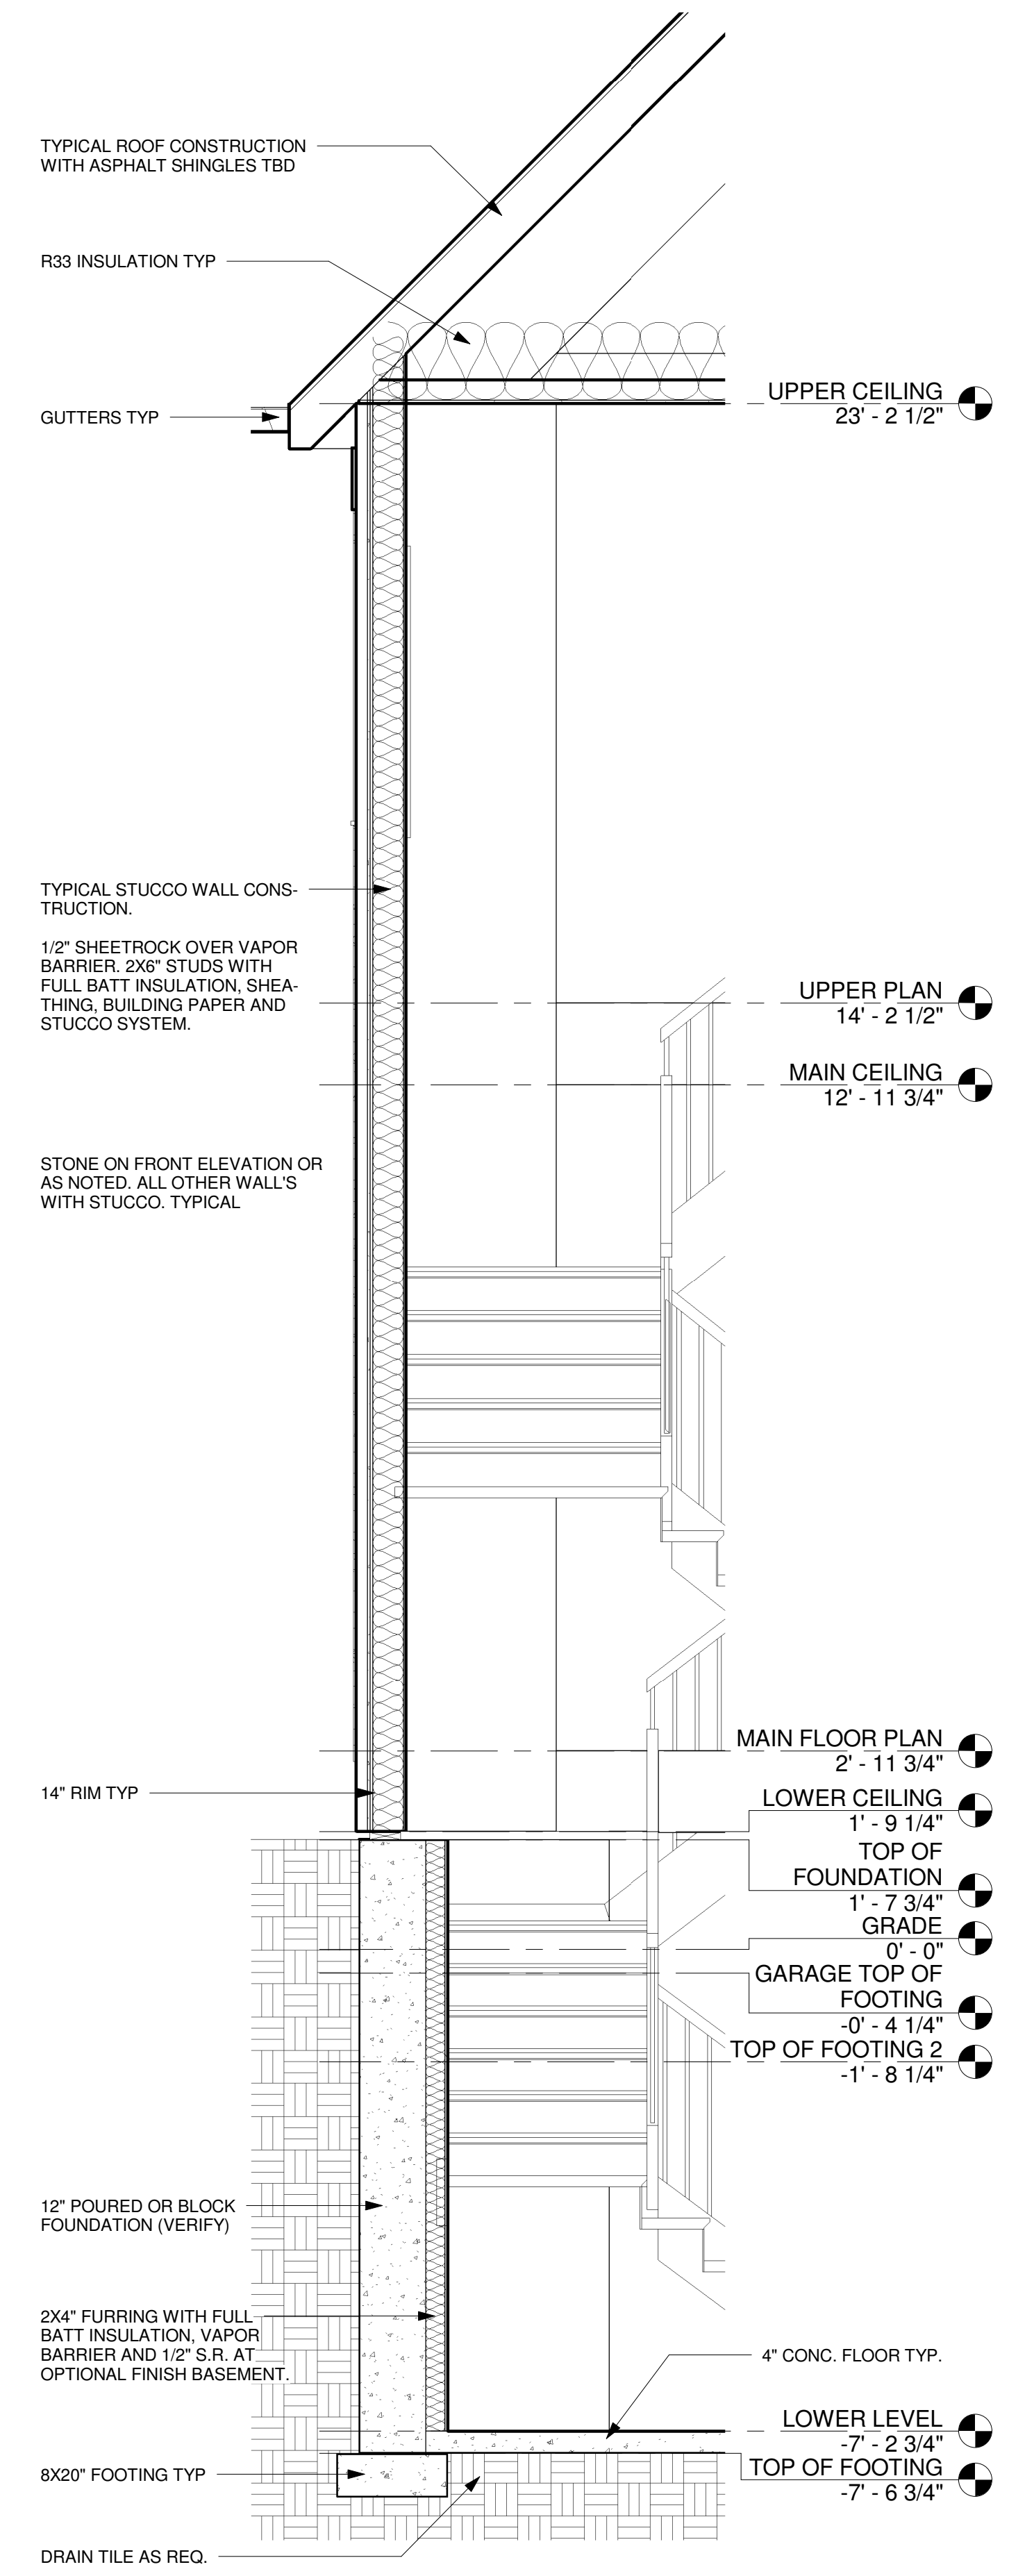


2 Callout (2) of BUILDING SECTION AT BOTH STAIRS
1/2" = 1'-0"

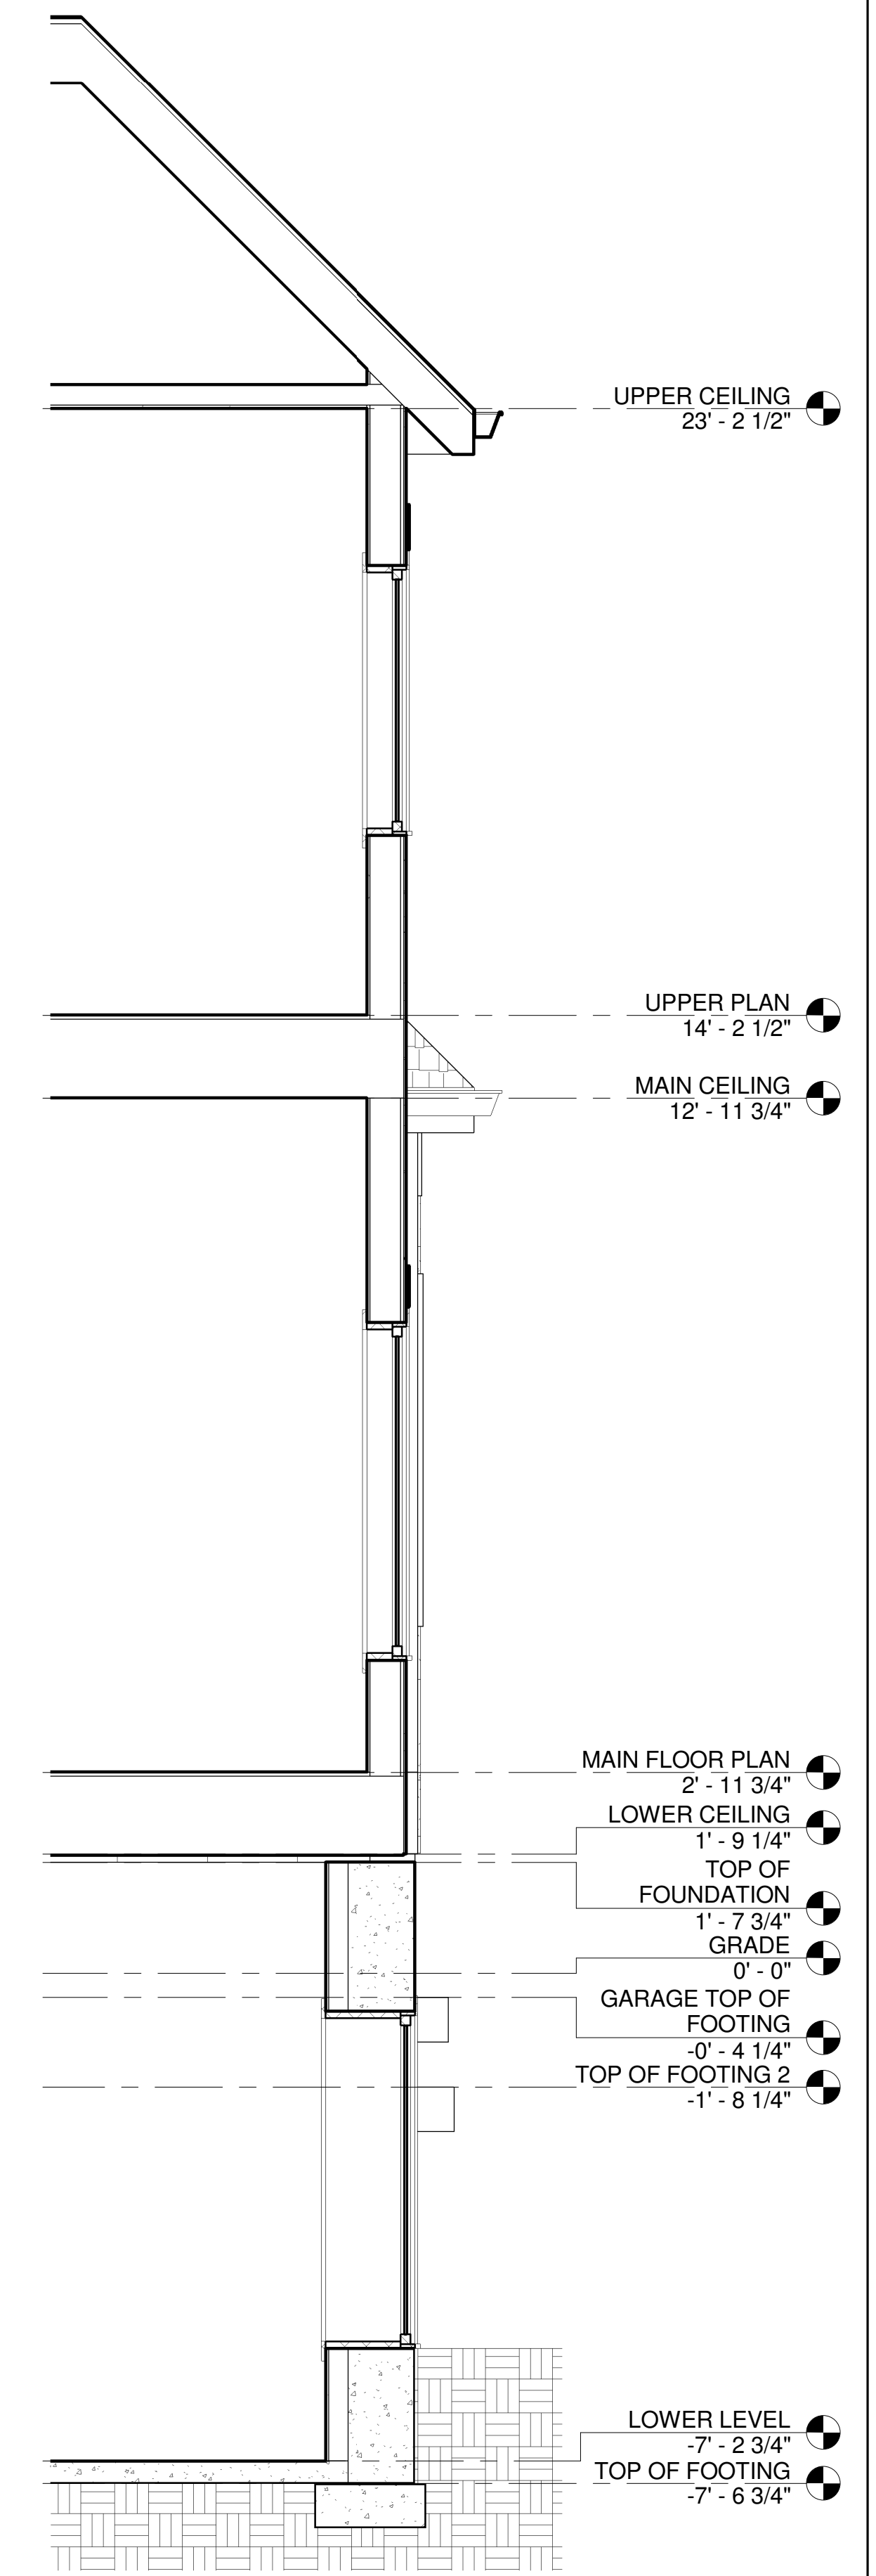

1 Callout of BUILDING SECTION AT BOTH STAIRS
1/2" = 1'-0"

11/3/2008 9:05:01 PM

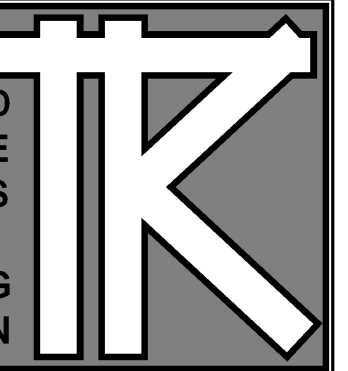

TODD KNUTSON DESIGN
950 NORTH 580 ST.
SUITE 950
MINNEAPOLIS, MN 55401 PHONE
612-552-8000 FAX
612-552-7504 CELL: 612-291-1044

LAWRENCE RESIDENCE


16240 VALLEY DRIVE
ANDOVER, MN.

JOB NO: 16240


SHEET NO:

A9


WALL SECTIONS

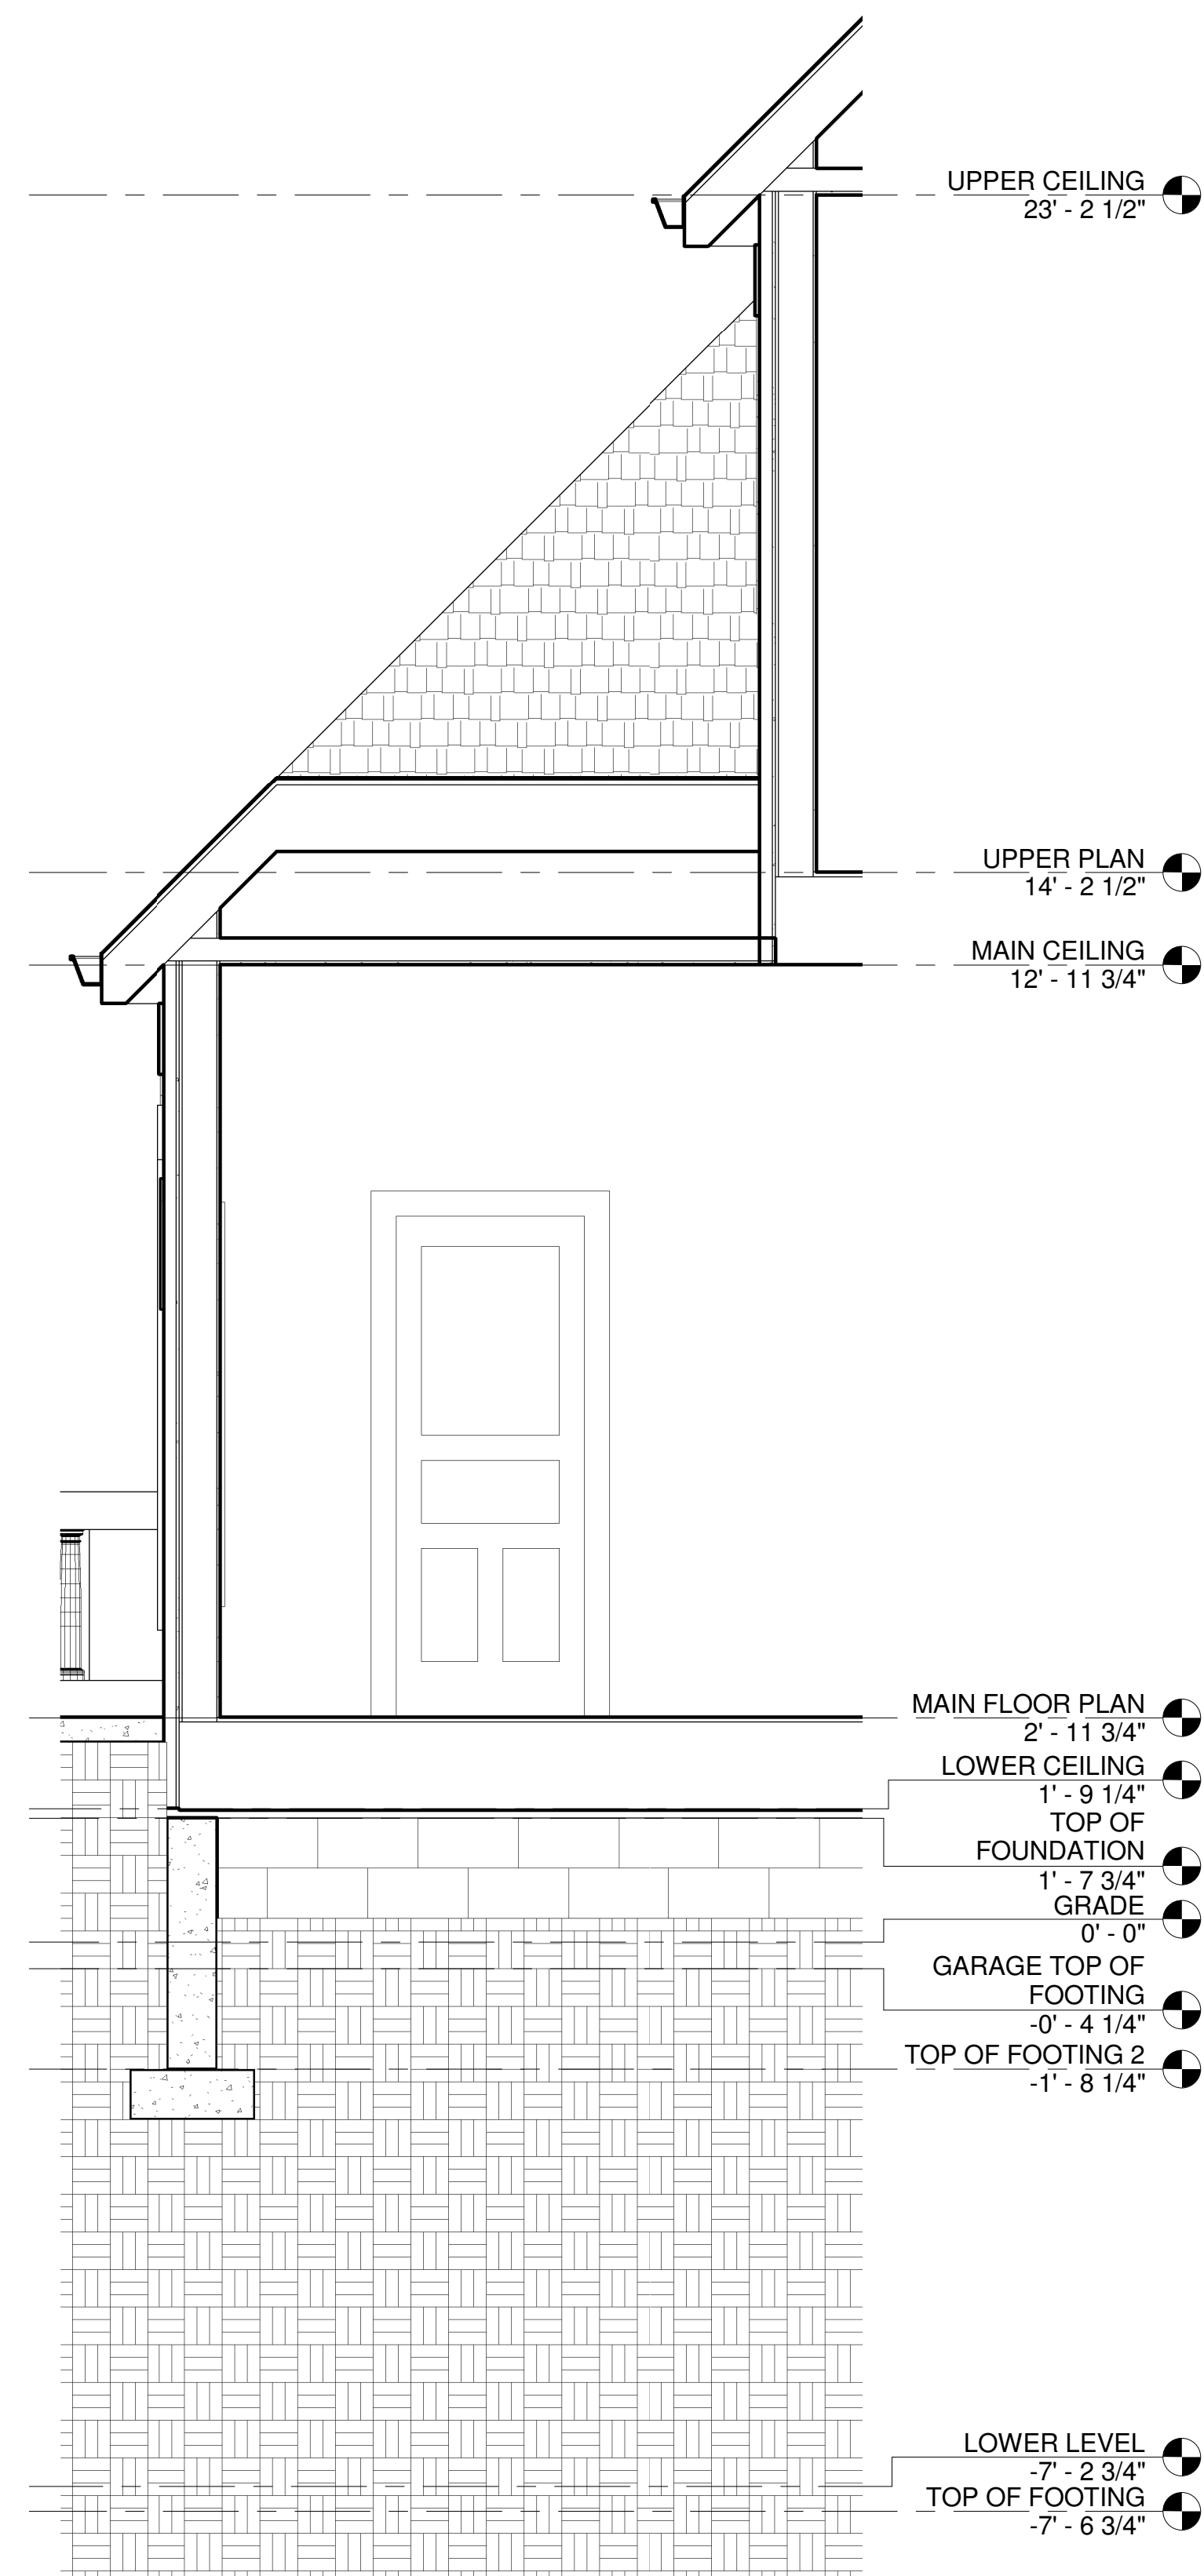


4 Callout (2) of BUILDING SECTION AT
SECONDARY STAIR
1/2" = 1'-0"

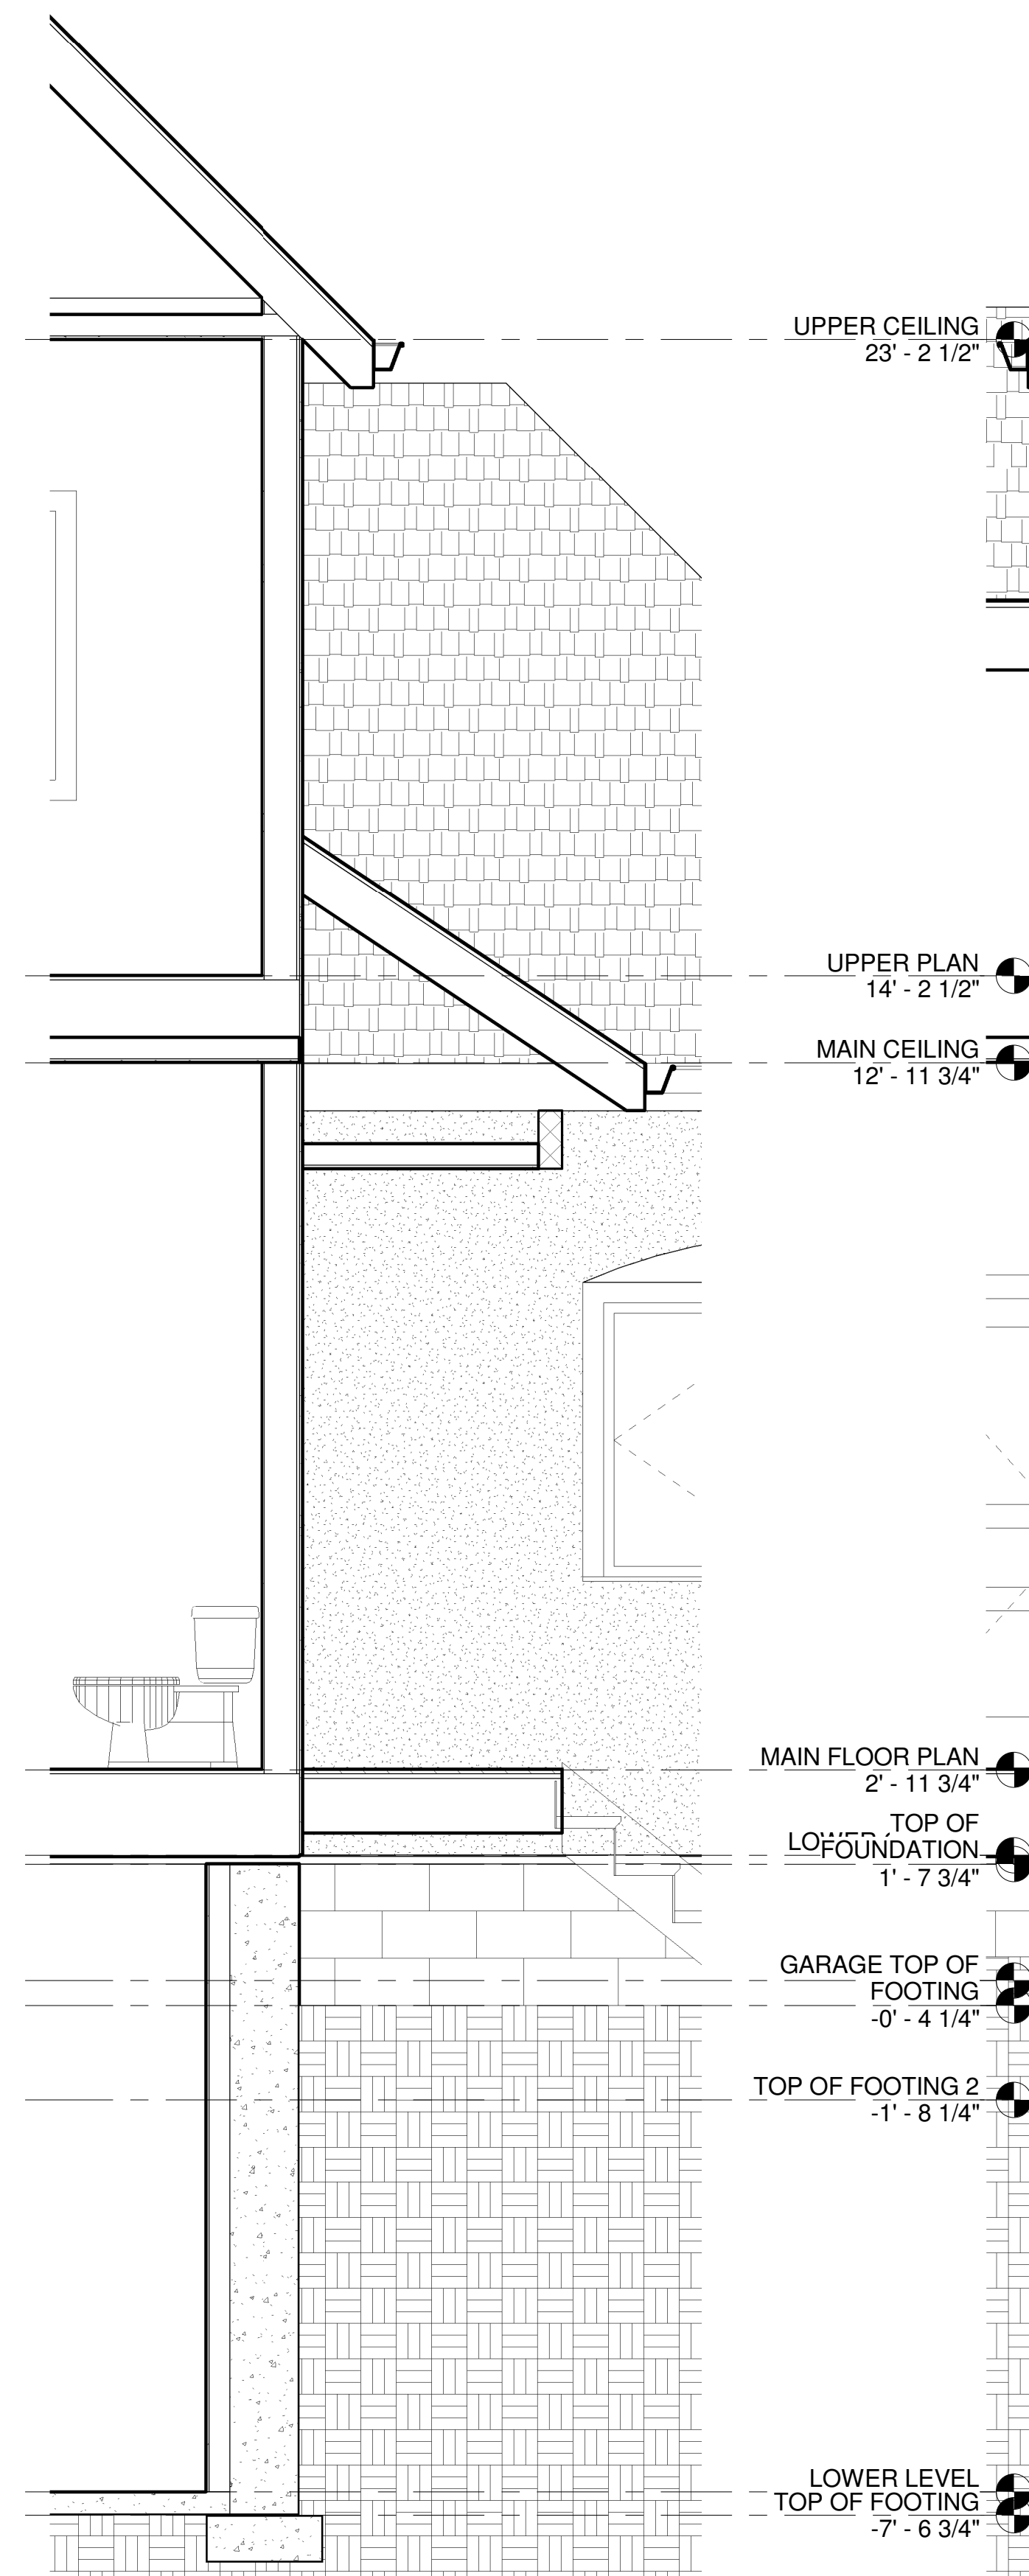


3 Callout of BUILDING SECTION AT
SECONDARY STAIR
1/2" = 1'-0"

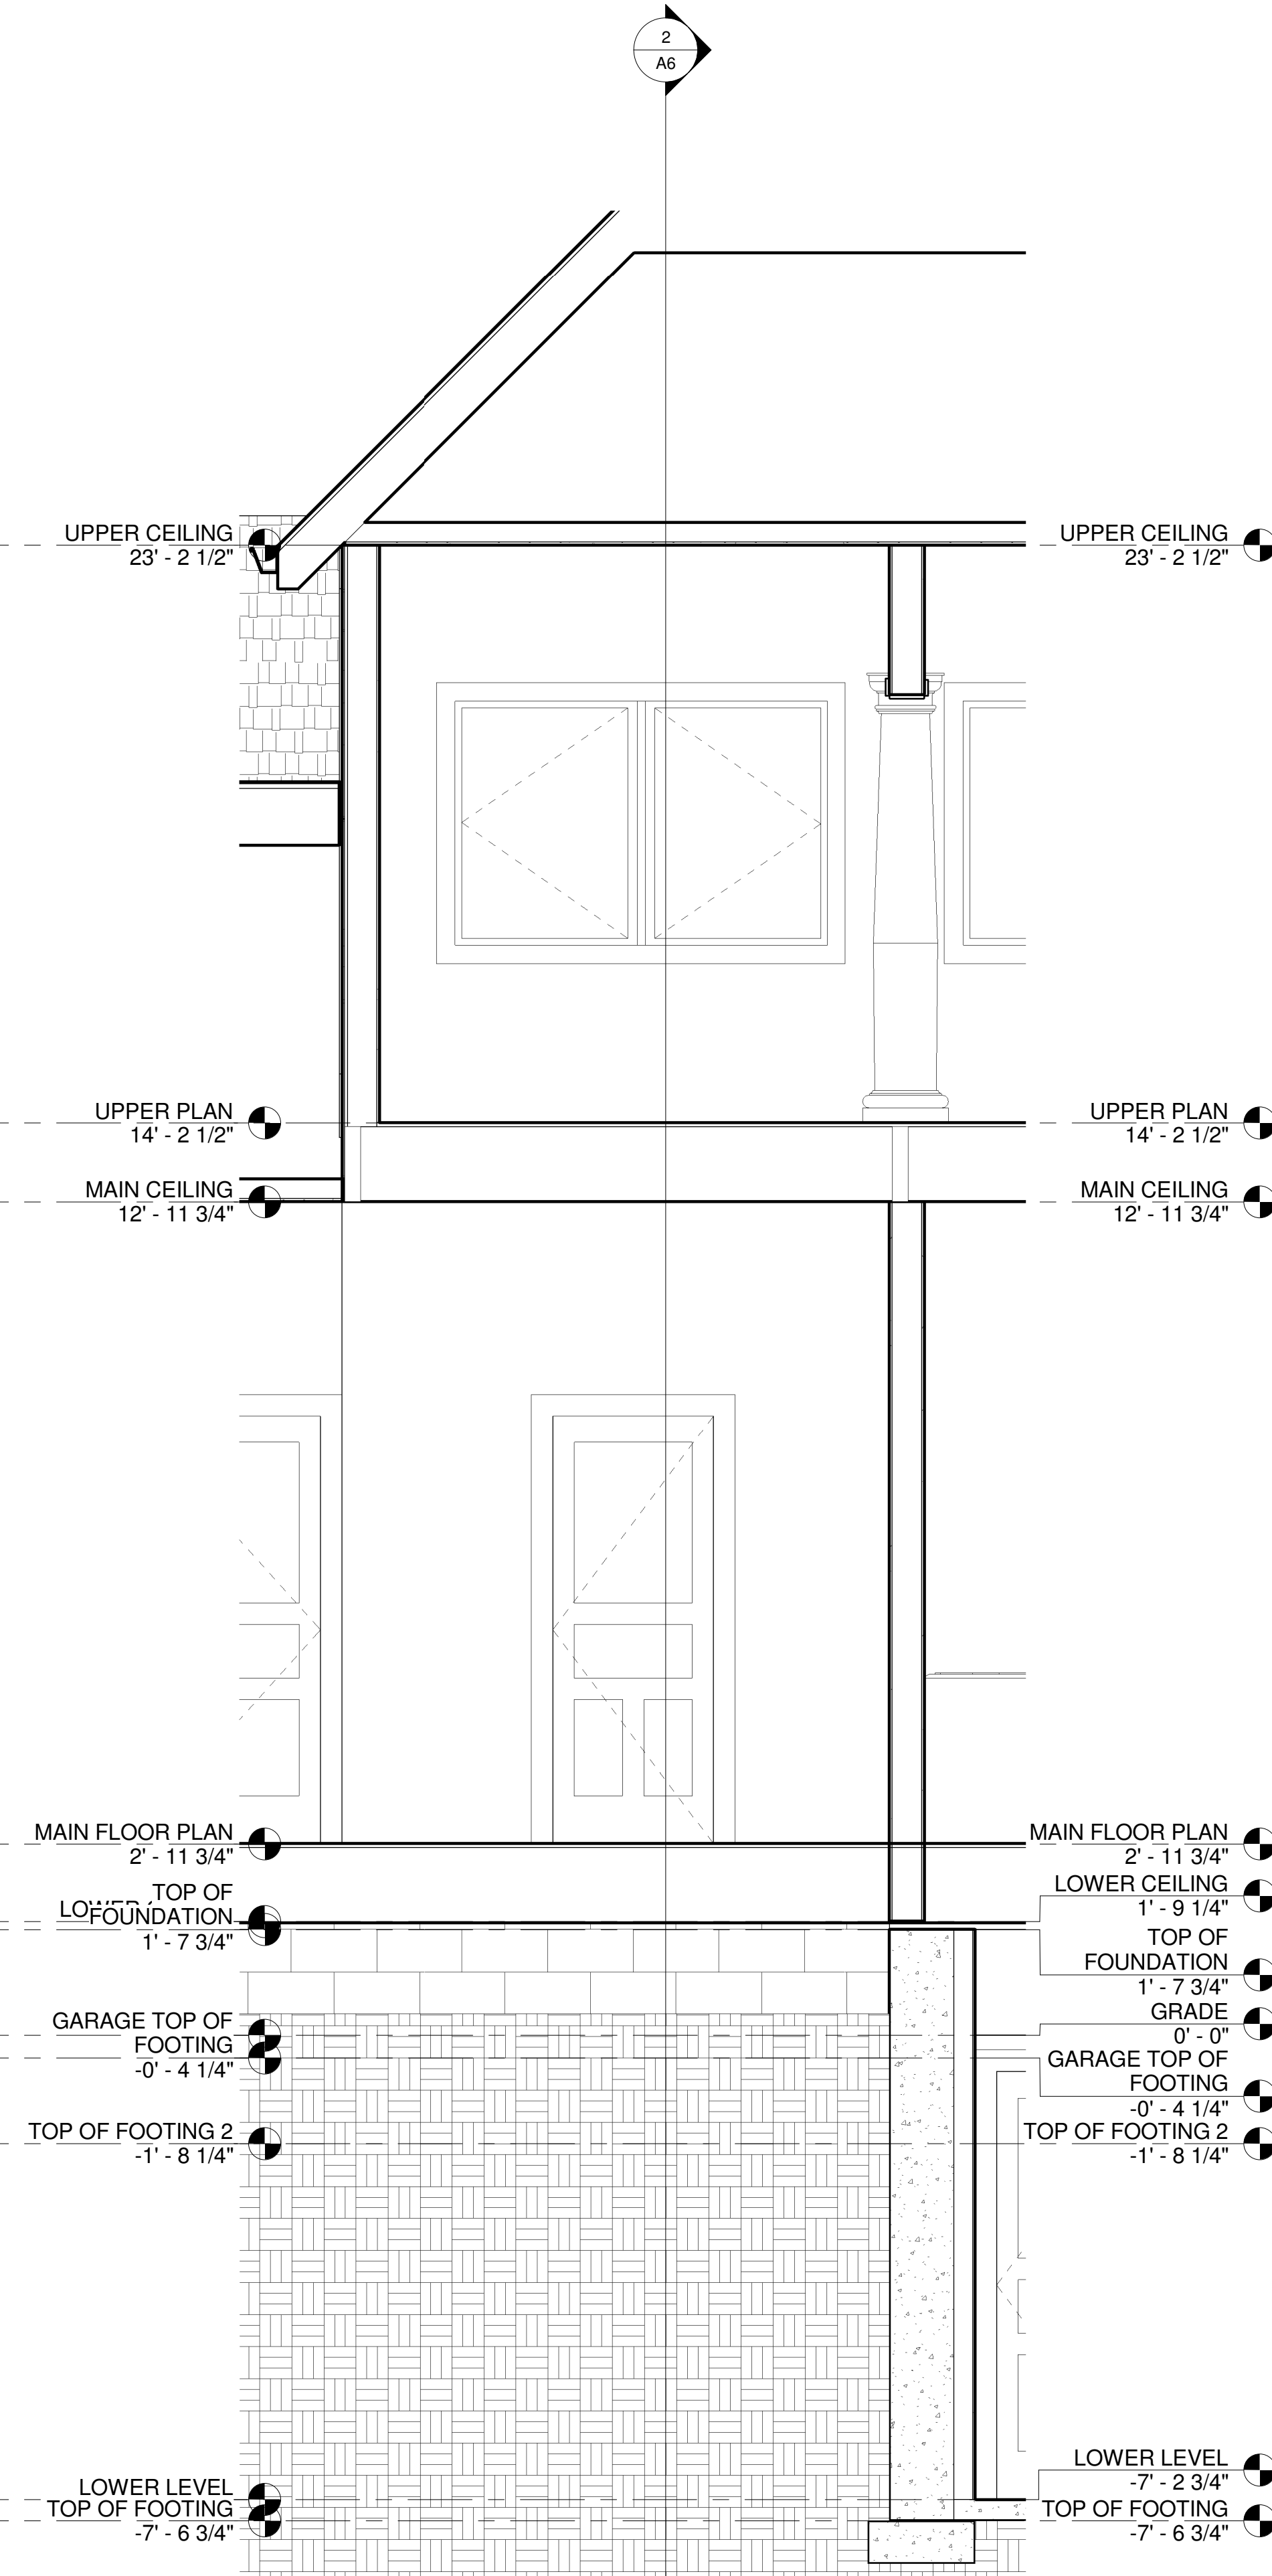


2 Callout (2) of BUILDING SECTION AT MAIN
STAIR
1/2" = 1'-0"

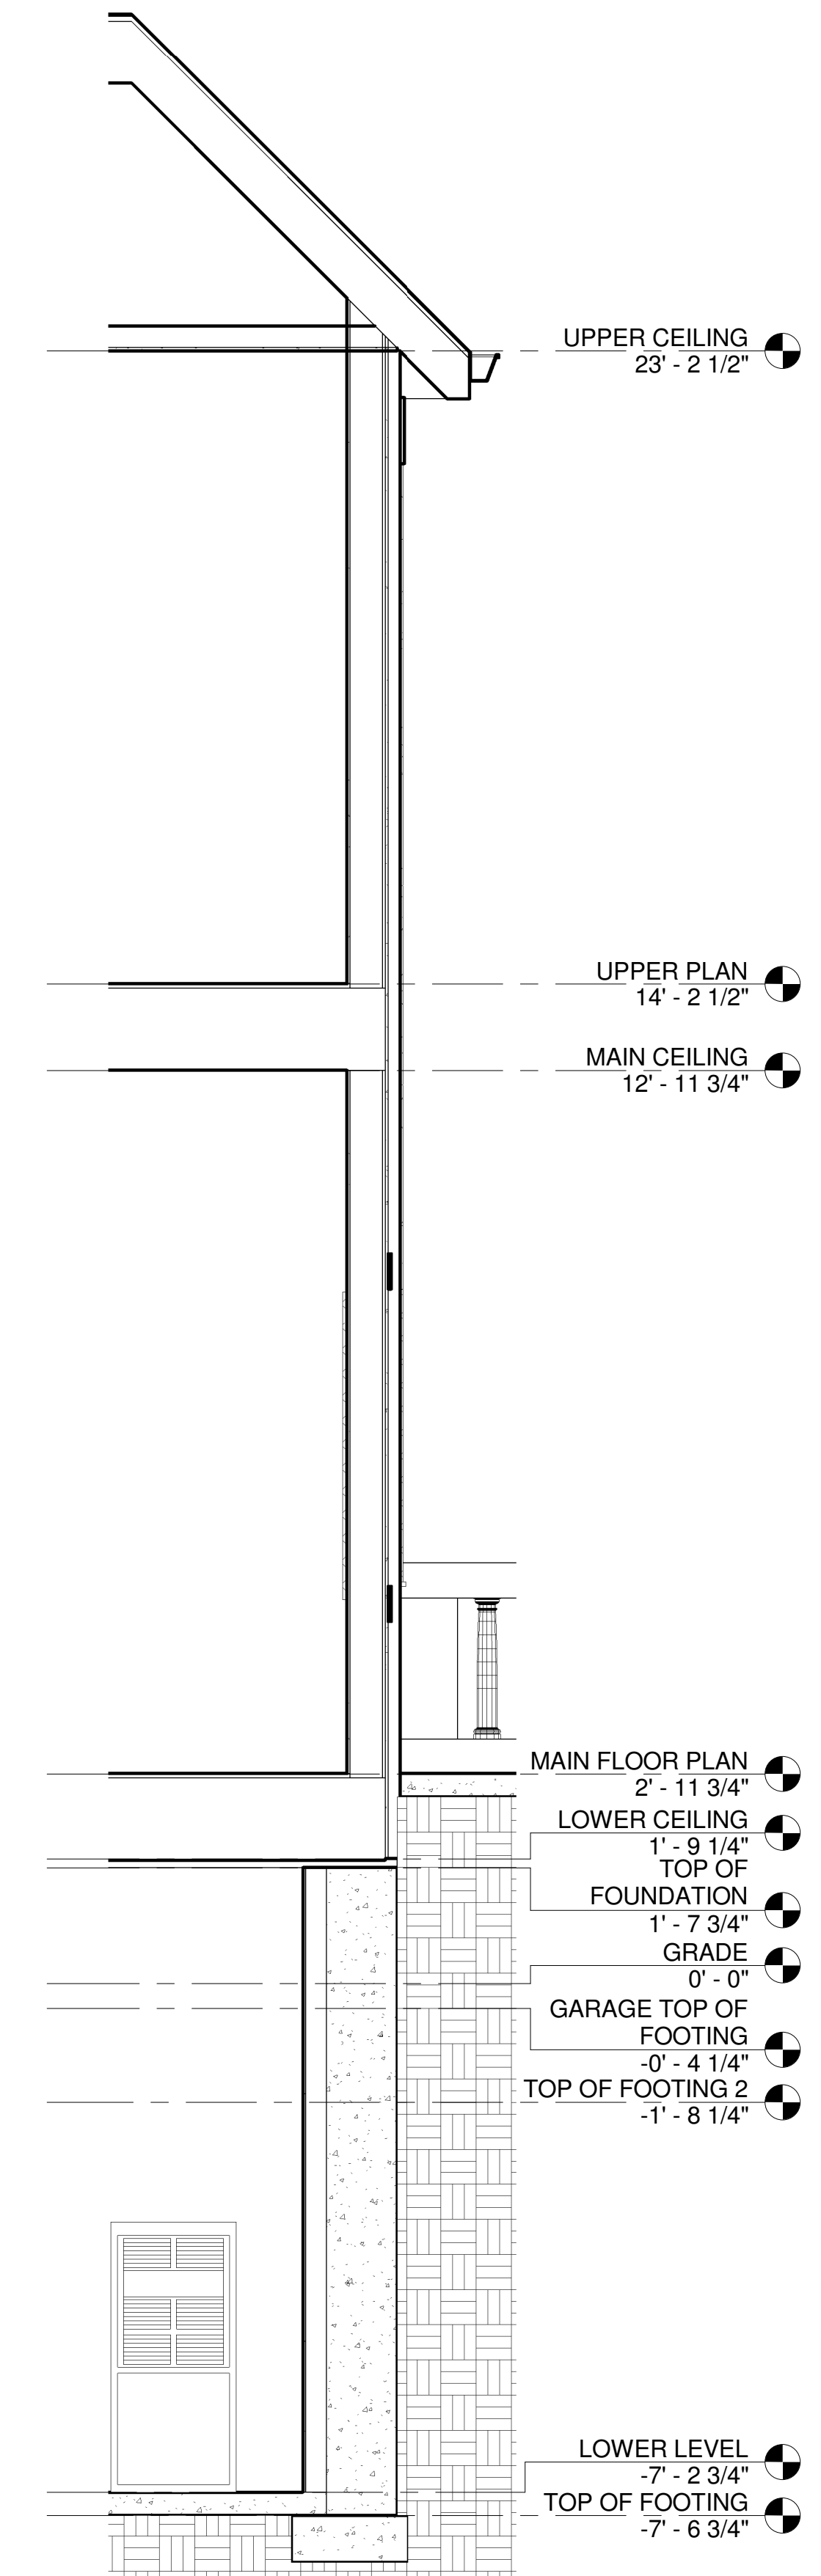


1 Callout of BUILDING SECTION AT MAIN
STAIR
1/2" = 1'-0"

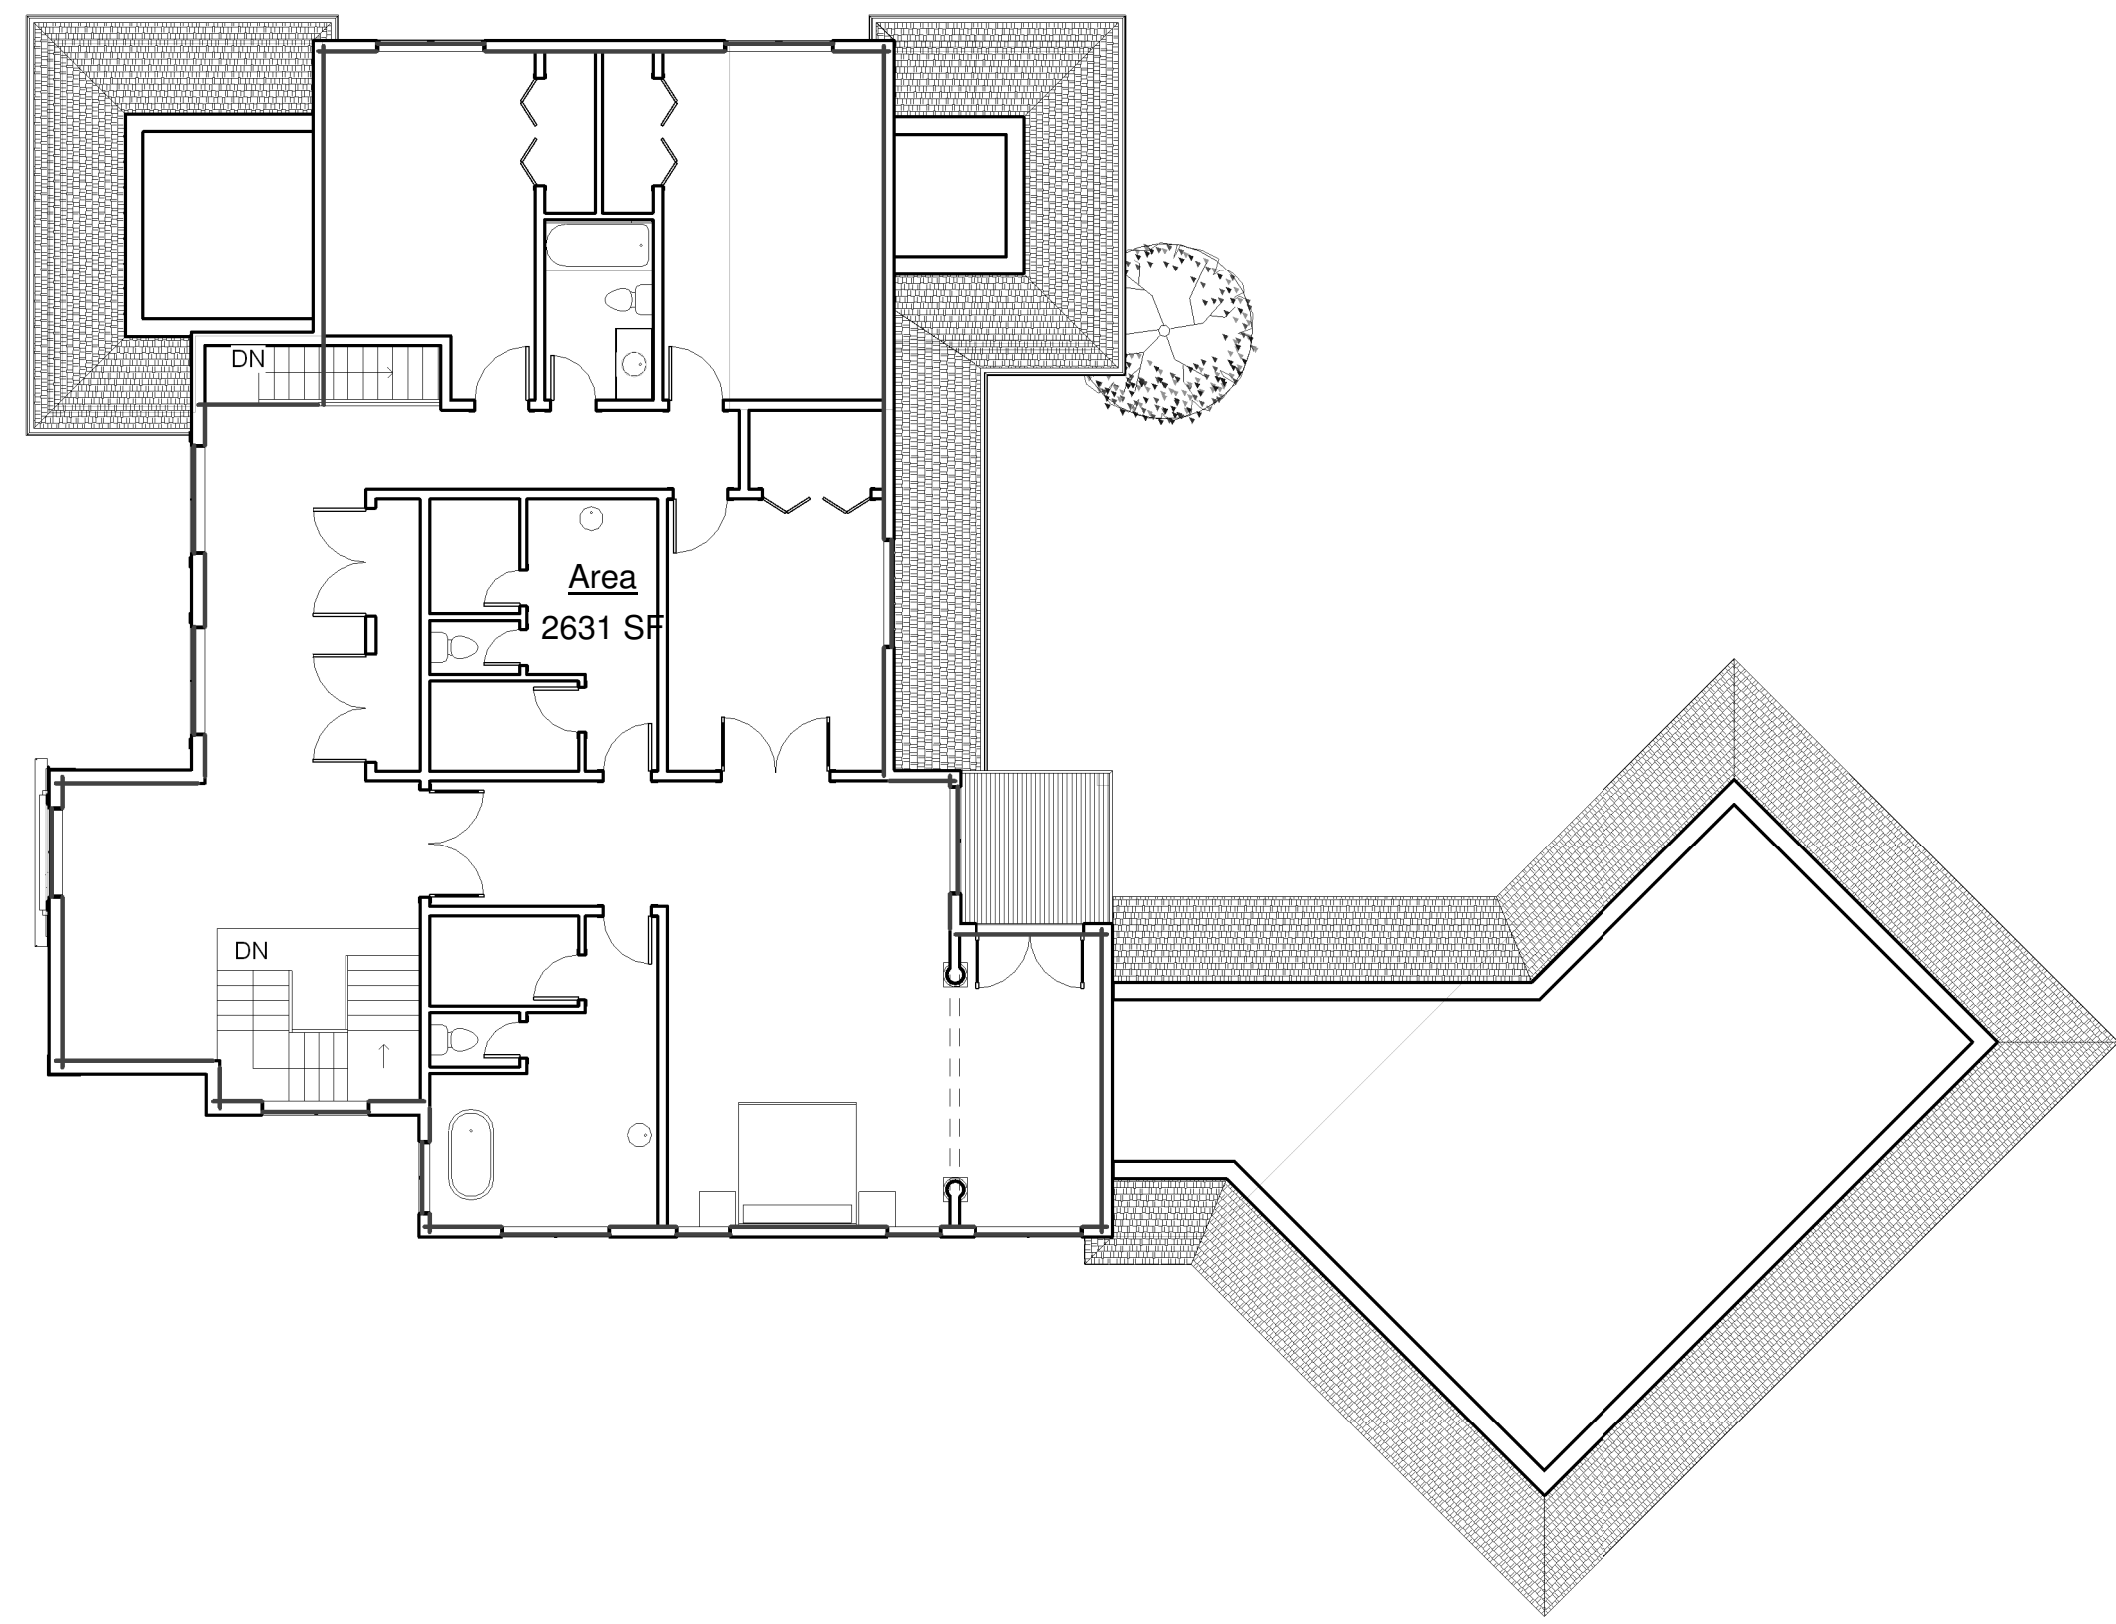

③ UPPER PLAN
3/32" = 1'-0"

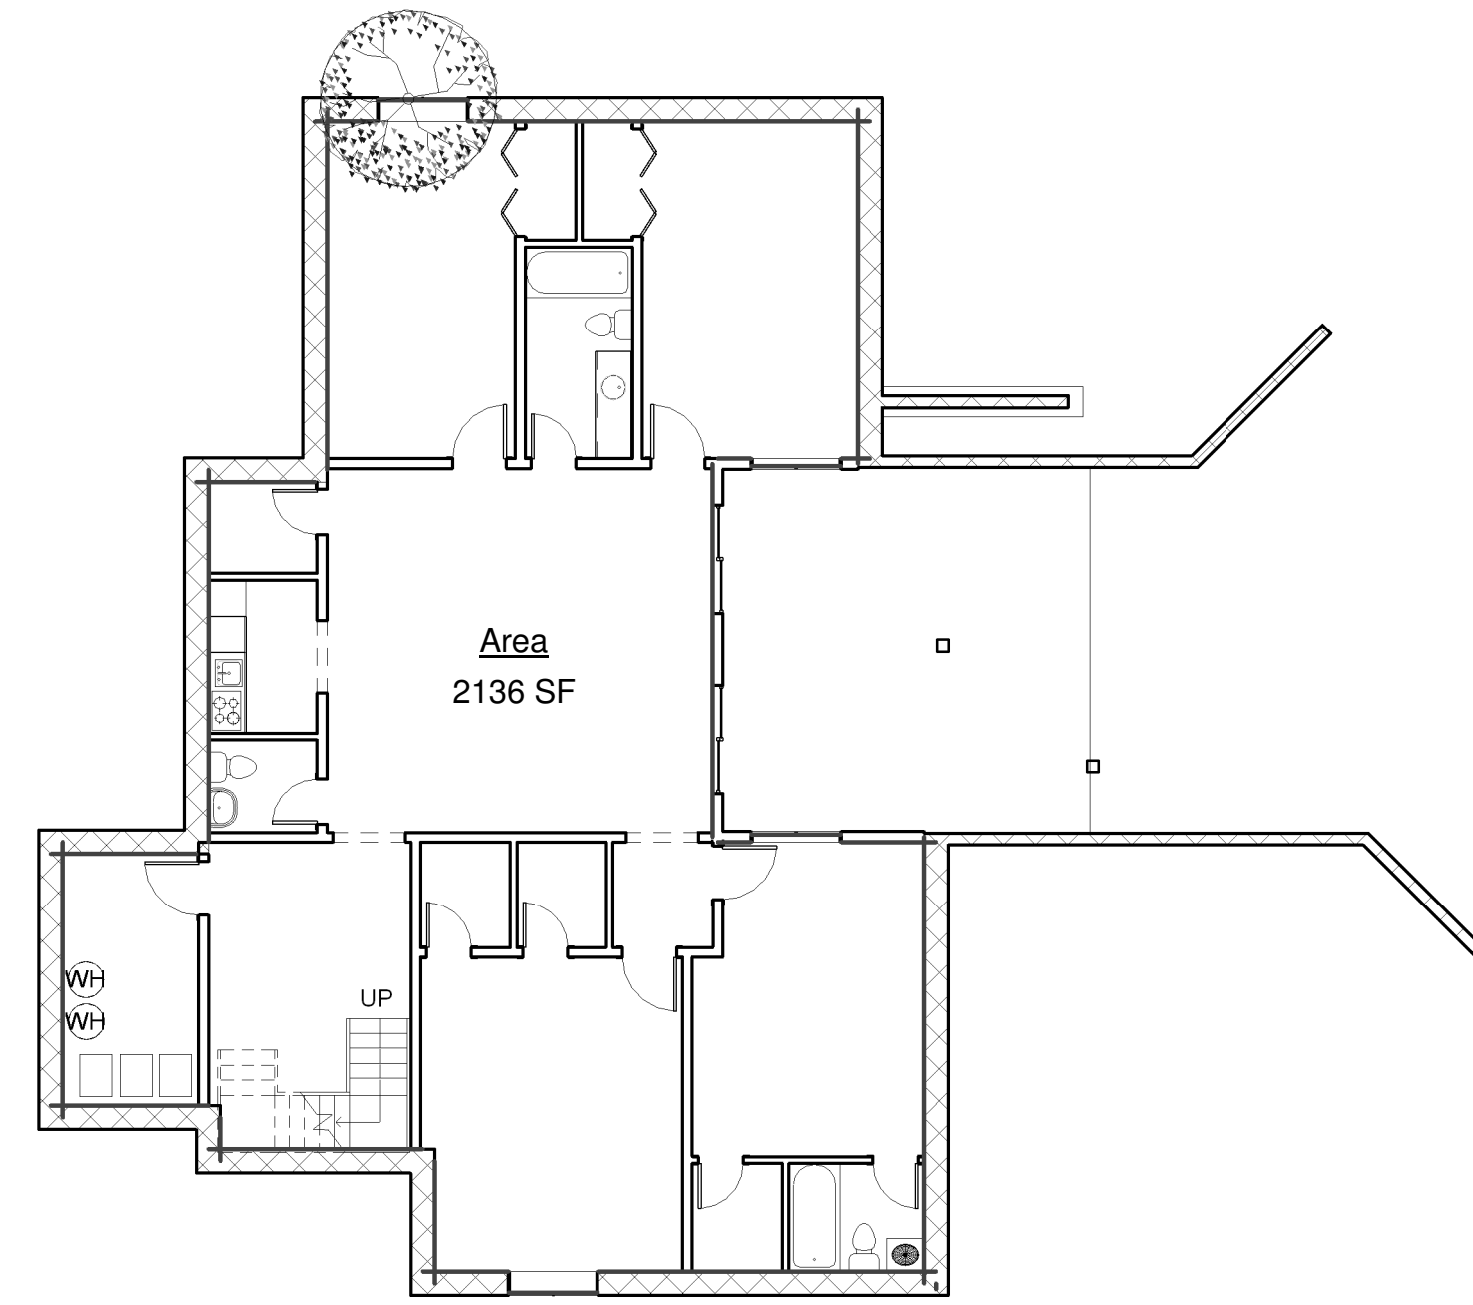

① LOWER LEVEL
3/32" = 1'-0"


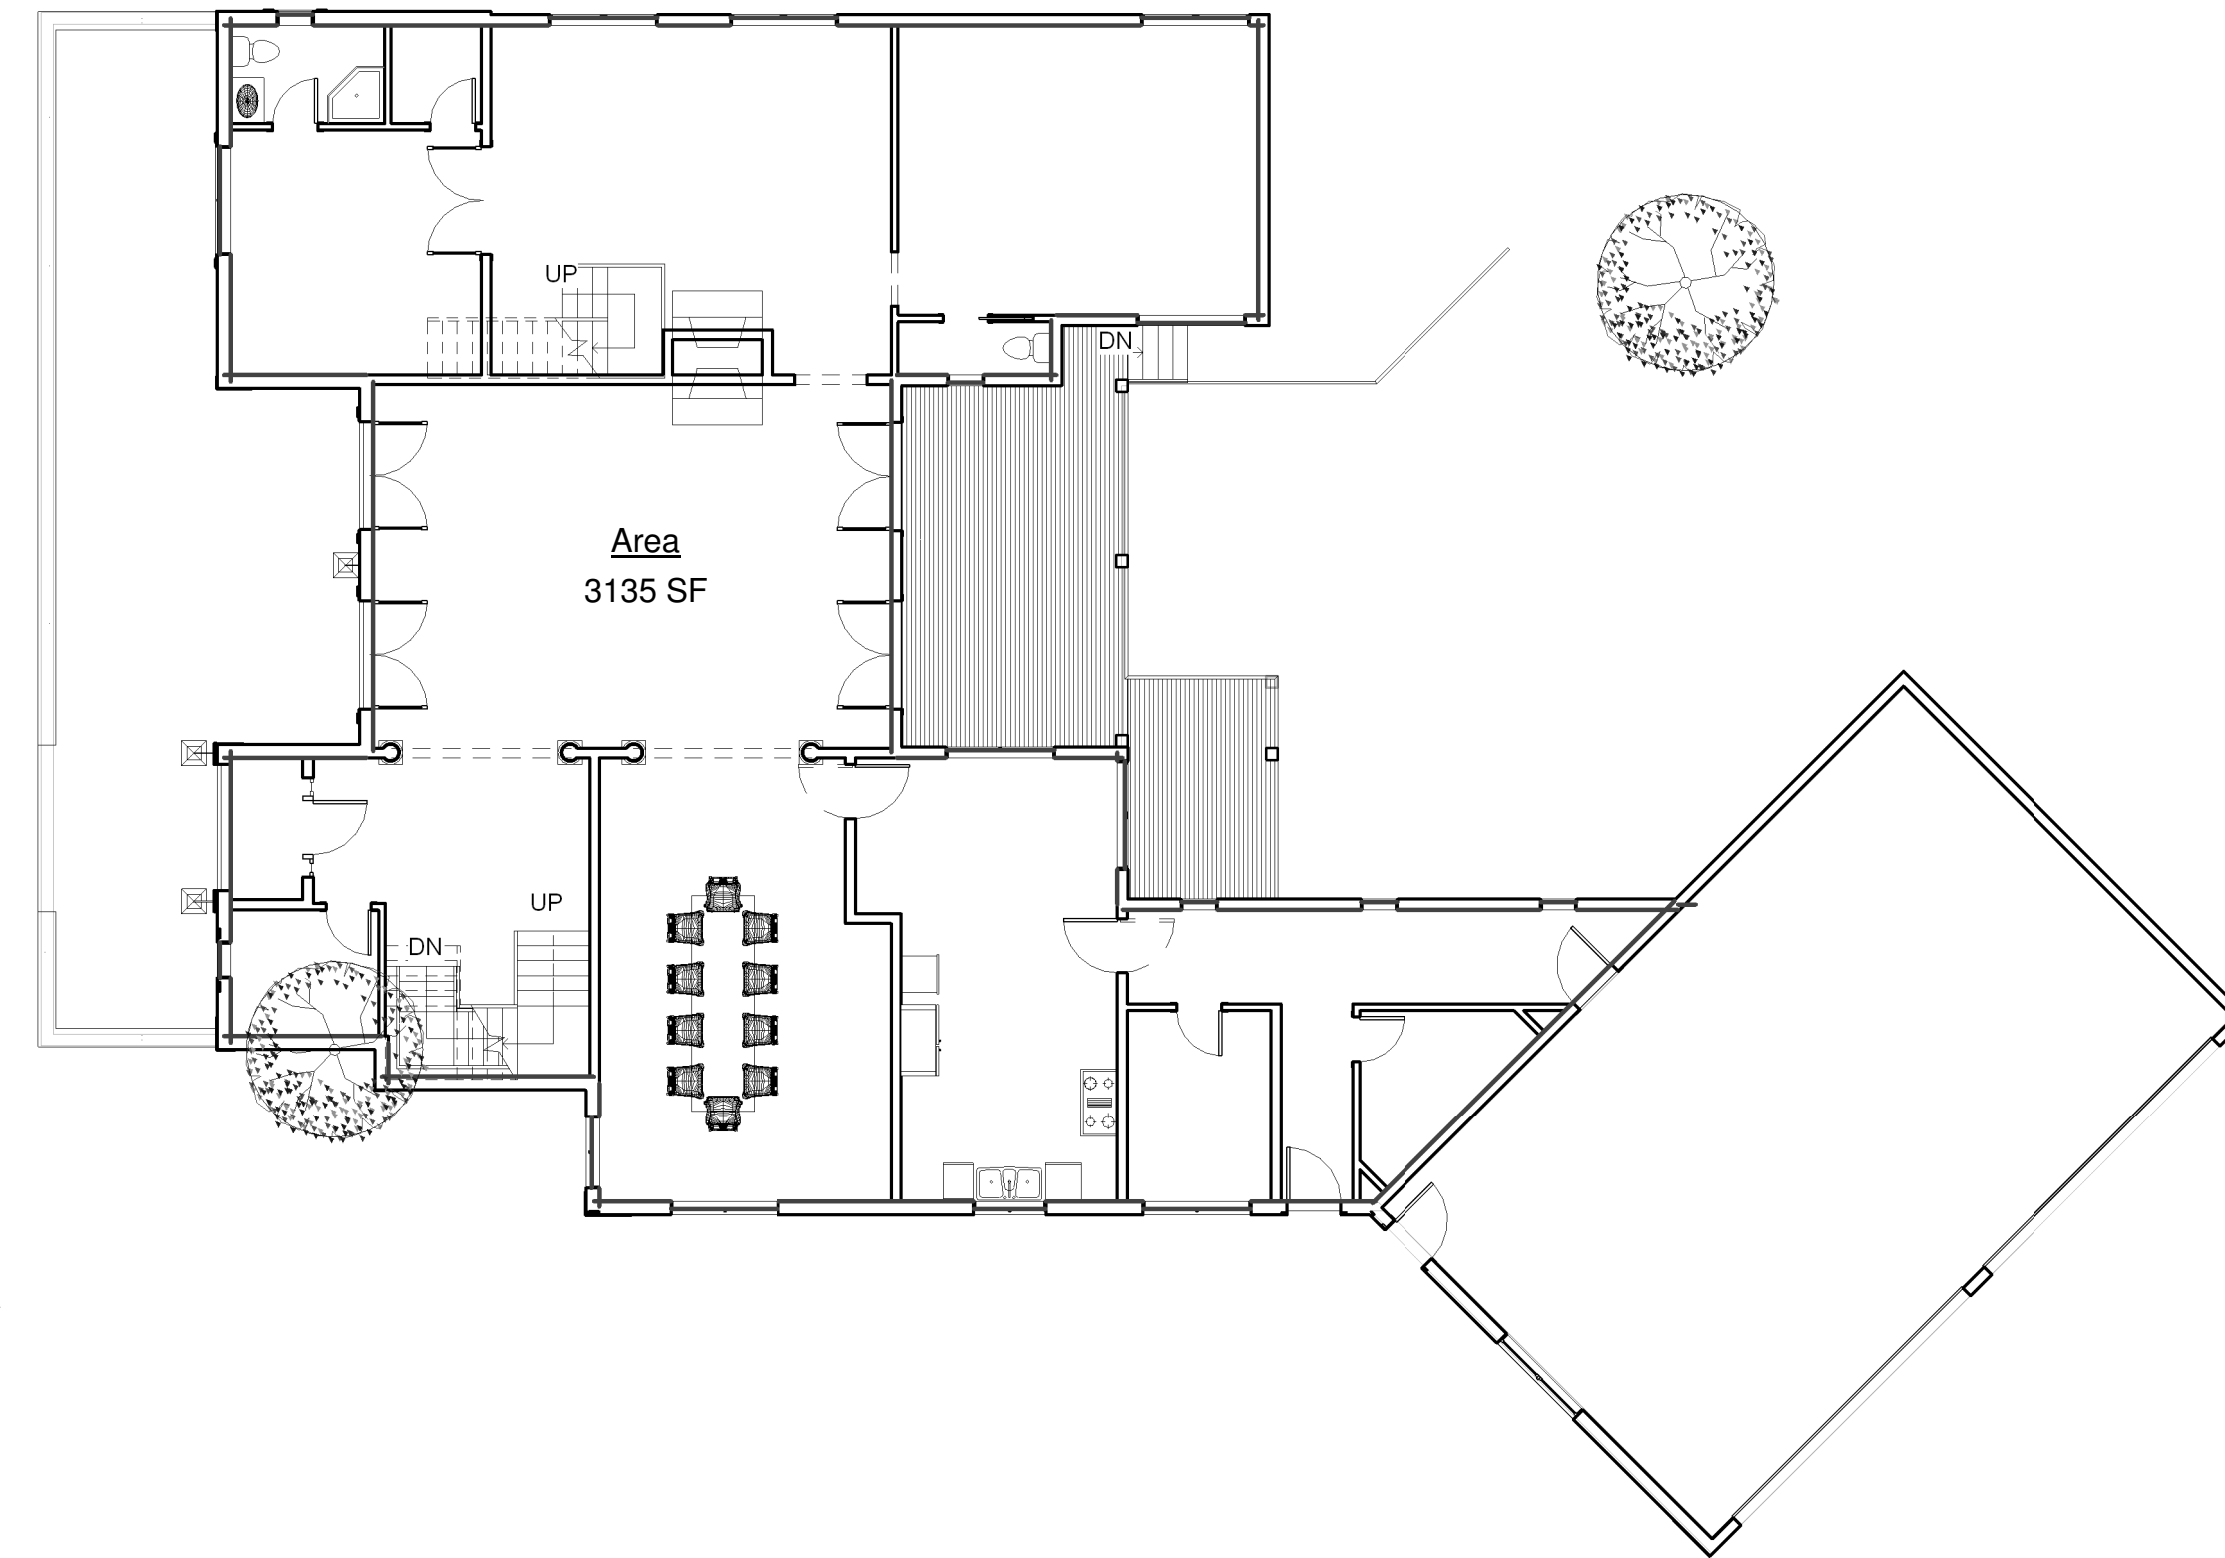


② MAIN FLOOR PLAN
3/32" = 1'-0"

DATE: Issue Date

REVISIONS:

ISSUED FOR BID
10-21-04
ISSUED FOR PERMIT
11-30-04

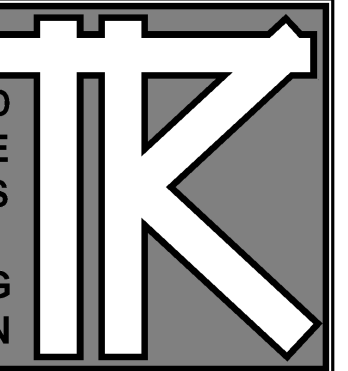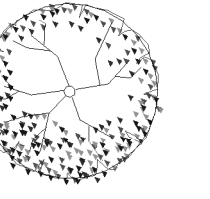

TODD KNUTSON DESIGN
550 NORTH 550 ST
SUITE 550
MINNEAPOLIS, MN 55401 PHONE:
612-552-8000 X25
FAX: 612-552-7504
CELL: 612-291-1044

LAWRENCE RESIDENCE

16240 VALLEY DRIVE
ANDOVER, MN.

JOB NO: 16240

SHEET NO:

A10

AREA
CALCULATION

Window Schedule						
Mark	Width	Height	Head Height	Count	Level	Comments
92	5' - 0"	5' - 0"	6' - 8"	1	LOWER LEVEL	
93	5' - 0"	5' - 0"	6' - 8"	1	LOWER LEVEL	
94	5' - 0"	5' - 0"	6' - 8"	1	LOWER LEVEL	
95	5' - 0"	5' - 0"	6' - 8"	1	LOWER LEVEL	
96	6' - 0"	5' - 0"	6' - 8"	1	MAIN FLOOR PLAN	
97	2' - 0"	4' - 0"	6' - 8"	1	MAIN FLOOR PLAN	
98	4' - 0"	4' - 0"	6' - 8"	1	MAIN FLOOR PLAN	
100	6' - 0"	4' - 0"	6' - 8"	1	MAIN FLOOR PLAN	
101	4' - 0"	4' - 0"	6' - 8"	1	MAIN FLOOR PLAN	
102	6' - 0"	4' - 0"	6' - 8"	1	MAIN FLOOR PLAN	
103	6' - 0"	4' - 0"	6' - 8"	1	MAIN FLOOR PLAN	
104	6' - 0"	4' - 0"	6' - 8"	1	MAIN FLOOR PLAN	
105	2' - 0"	4' - 0"	6' - 8"	1	MAIN FLOOR PLAN	
108	2' - 0"	4' - 0"	6' - 8"	1	MAIN FLOOR PLAN	
109	2' - 0"	4' - 0"	6' - 8"	1	MAIN FLOOR PLAN	
110	2' - 0"	4' - 0"	6' - 8"	1	MAIN FLOOR PLAN	
111	6' - 0"	5' - 0"	6' - 8"	1	MAIN FLOOR PLAN	
112	6' - 0"	5' - 0"	6' - 8"	1	MAIN FLOOR PLAN	
113	2' - 0"	4' - 0"	6' - 8"	1	MAIN FLOOR PLAN	
114	6' - 0"	4' - 0"	6' - 8"	1	MAIN FLOOR PLAN	
115	6' - 0"	4' - 0"	6' - 8"	1	MAIN FLOOR PLAN	
131	6' - 0"	1' - 6"	8' - 8"	1	MAIN FLOOR PLAN	
133	6' - 0"	1' - 6"	8' - 8"	1	MAIN FLOOR PLAN	
138	6' - 0"	4' - 0"	6' - 8"	1	MAIN FLOOR PLAN	
106	6' - 0"	4' - 0"	6' - 8"	1	UPPER PLAN	
107	6' - 0"	4' - 0"	6' - 8"	1	UPPER PLAN	
116	6' - 0"	4' - 0"	6' - 8"	1	UPPER PLAN	
117	6' - 0"	4' - 0"	6' - 8"	1	UPPER PLAN	
118	6' - 0"	4' - 0"	6' - 8"	1	UPPER PLAN	
119	6' - 0"	4' - 0"	6' - 8"	1	UPPER PLAN	
120	3' - 0"	4' - 0"	6' - 8"	1	UPPER PLAN	
121	3' - 0"	4' - 0"	6' - 8"	1	UPPER PLAN	
122	6' - 0"	5' - 0"	6' - 8"	1	UPPER PLAN	
123	6' - 0"	5' - 0"	6' - 8"	1	UPPER PLAN	
124	5' - 0"	5' - 0"	6' - 8"	1	UPPER PLAN	
125	4' - 0"	4' - 0"	6' - 8"	1	UPPER PLAN	
130	6' - 0"	4' - 0"	6' - 8"	1	UPPER PLAN	
134	2' - 0"	3' - 0"	4' - 10"	1	UPPER CEILING	
135	2' - 0"	3' - 0"	4' - 10"	1	UPPER CEILING	
136	2' - 0"	3' - 0"	4' - 10"	1	UPPER CEILING	

Door Schedule				
Mark	To Room Number	To Room Name	Width	Description
001A	001	BEDROOM	3' - 0"	
001B	001	BEDROOM	6' - 0"	
002	002	Room	2' - 6"	
003A	003	TYRA BEDROOM	3' - 0"	
003B	003	TYRA BEDROOM	6' - 0"	
004A	004	RECREATION ROOM	6' - 0"	
004B	004	RECREATION ROOM	6' - 0"	
005	005	PANTRY	2' - 6"	
007	007	POWDER ROOM	2' - 6"	
008	008	MECH. / STORAGE ROOM	3' - 0"	
010A	010	TINA / OLIVIA BEDROOM	3' - 0"	
010B	010	TINA / OLIVIA BEDROOM	2' - 6"	
010C	010	TINA / OLIVIA BEDROOM	2' - 6"	
011A	011	FALABI BEDROOM	3' - 0"	
011B	011	FALABI BEDROOM	2' - 6"	
012	012	FALABI BATH	2' - 6"	
85	110	HALL	3' - 0"	
101	101	GUEST BATH	2' - 6"	
102A	102	GUEST ROOM	6' - 0"	
102B	102	GUEST ROOM	2' - 6"	
105A	105	GREAT ROOM	6' - 0"	
105B	105	GREAT ROOM	6' - 0"	
105C	105	GREAT ROOM	6' - 0"	
105D	105	GREAT ROOM	6' - 0"	
106	106	FOYER	3' - 0"	
107	107	CLOSET	2' - 6"	
109A	108	DINING ROOM	3' - 0"	
109B	109	KITCHEN	3' - 0"	
110	110	HALL	3' - 0"	
111	111	MUD ROOM	2' - 6"	
112	112	OFFICE	2' - 6"	
113	113	GARAGE	3' - 0"	
115	115	POWDER ROOM	2' - 6"	
201A	201	BEDROOM 1	3' - 0"	
201B	201	BEDROOM 1	6' - 0"	
202	202	BATH 1	2' - 6"	
203			18' - 0"	
203A	203	BEDROOM 2	3' - 0"	
203B	203	BEDROOM 2	6' - 0"	
204			18' - 0"	
204A	204	NURSERY	6' - 0"	
204B	204	NURSERY	3' - 0"	
204C	204	NURSERY	6' - 0"	
205	213	MASTER BEDROOM	2' - 8"	
206	206	SHOWER	2' - 0"	
207	207	W.C. 1	2' - 0"	
208	205	CHARLES BATH	2' - 6"	
209A	209	LANDING	6' - 0"	
209B	209	LANDING	6' - 0"	
210	210	CLOSET 2	2' - 6"	
211	212	HELEN BATH	2' - 0"	
212	212	HELEN BATH	2' - 8"	
213	213	MASTER BEDROOM	6' - 0"	
214	214	MASTER SITTING	6' - 0"	

DATE: Issue Date

REVISIONS:

ISSUED FOR BID
10-21-04
ISSUED FOR PERMIT
11-30-04



TODD KNUTSON DESIGN
550 NORTH 580 ST.
SUITE 550
MINNEAPOLIS, MN 55401 PHONE
612-552-8000 FAX
612-552-7504
CELL: 612-291-1041

LAWRENCE RESIDENCE

16240 VALLEY DRIVE
ANDOVER, MN.

JOB NO: 16240

SHEET NO:

A11
DOOR AND
WINDOW
SCHEDULE