


DATE: 3-29-06

REVISIONS:

ISSUED 3-7-06

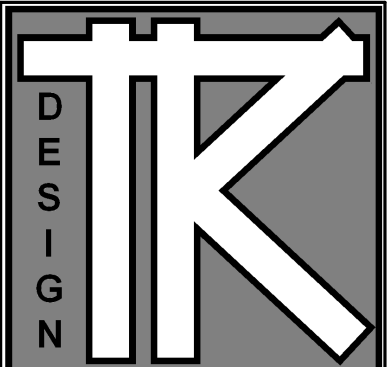

TODD KNOTSON DESIGN
530 NORTH 3RD ST.
SUITE 530
MINNEAPOLIS, MN.
55401 PHONE 612-332-8000 X25
FAX: 612-332-7504
CELL: 612-251-1041

CHRIS HOME

JOB NO: 2006

SHEET NO:

A1

ELEVATIONS



2 LEFT ELEVATION
A1 1/8" = 1'-0"



1 FRONT ELEVATION
A1 1/4" = 1'-0"



3 RIGHT ELEVATION
A1 1/8" = 1'-0"



4 REAR ELEVATION
A1 3/32" = 1'-0"




5 3D View 1
A1


DATE: 3-29-06

REVISIONS:


ISSUED 3-7-06

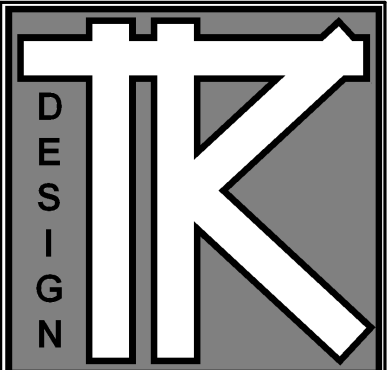

TODD KNOTSON DESIGN
530 NORTH BRD ST.
SUITE 530
MINNEAPOLIS, MN.
55401 PHONE 612-332-8000 X25
FAX: 612-332-7504
CELL: 612-251-1041

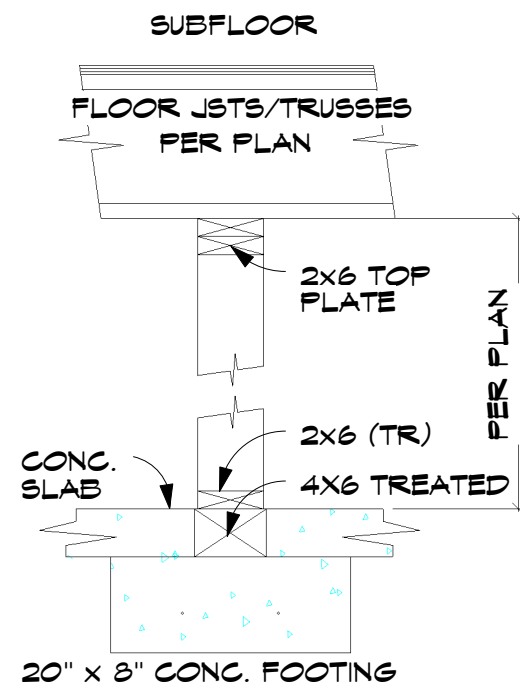

2 BEARING WALL
A2 3/4" = 1'-0"

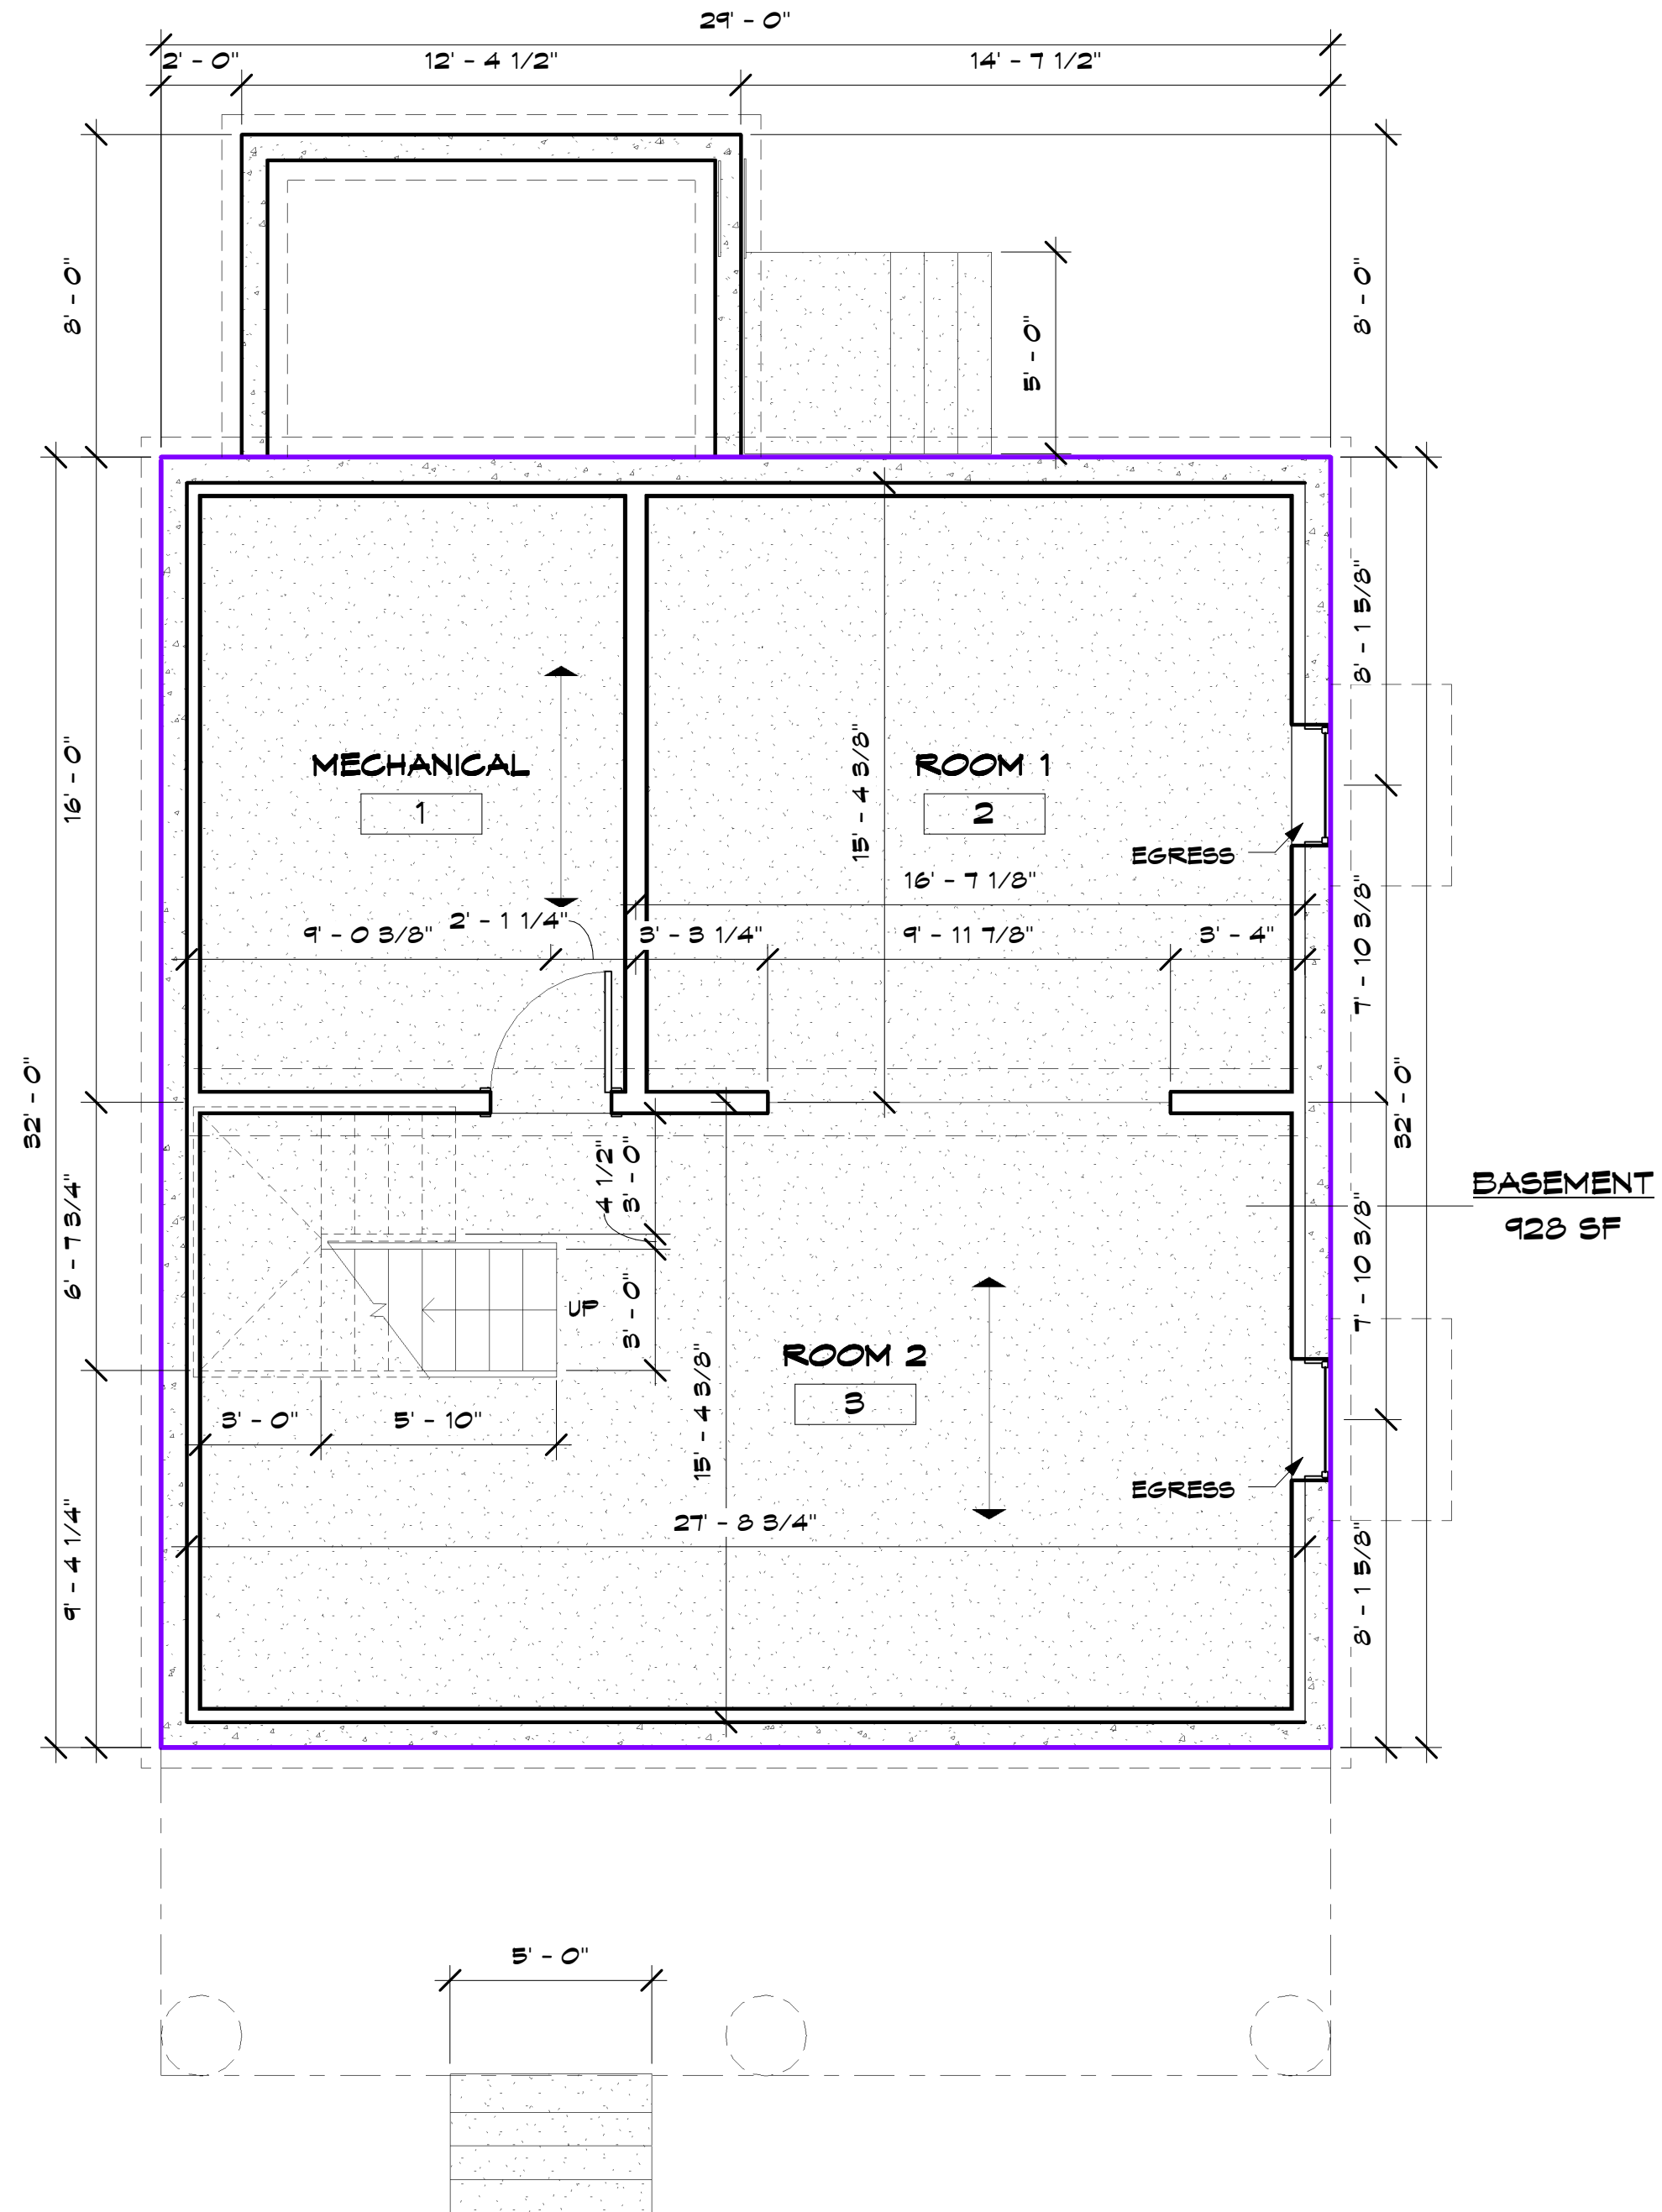

1 BASEMENT FLOOR
A2 1/4" = 1'-0"


CHRIS HOME

JOB NO: 2006

SHEET NO:

A2

BASEMENT
PLAN

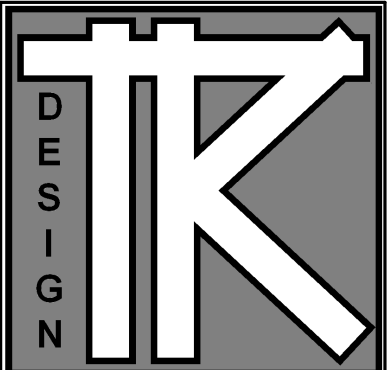


TODD KNUTSON DESIGN
 530 NORTH BRD ST.
 SUITE 530
 MINNEAPOLIS, MN.
 55401 PHONE 612-332-8000 X25
 FAX: 612-332-7504
 CELL: 612-251-1041

CHRIS HOME

JOB NO: 2006

SHEET NO:



A3
 MAIN FLOOR
 PLAN

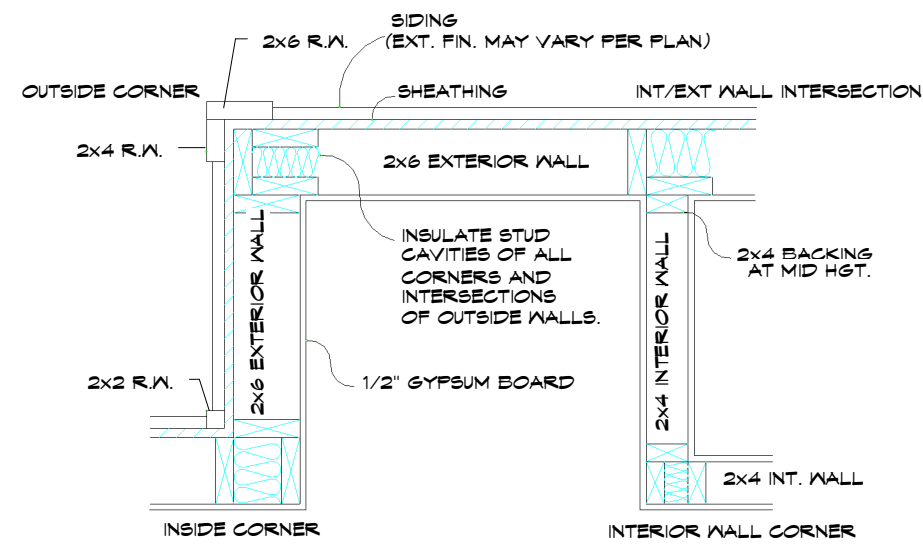

CORNER FRAMING

2 DETAIL
 A3 3/4" = 1'-0"

NOTE: THIS DETAIL IS FOR FRAMING PURPOSES ONLY
 REFER TO PLAN OR WORK ORDER FOR RAIL AND FINISH TYPE(S)

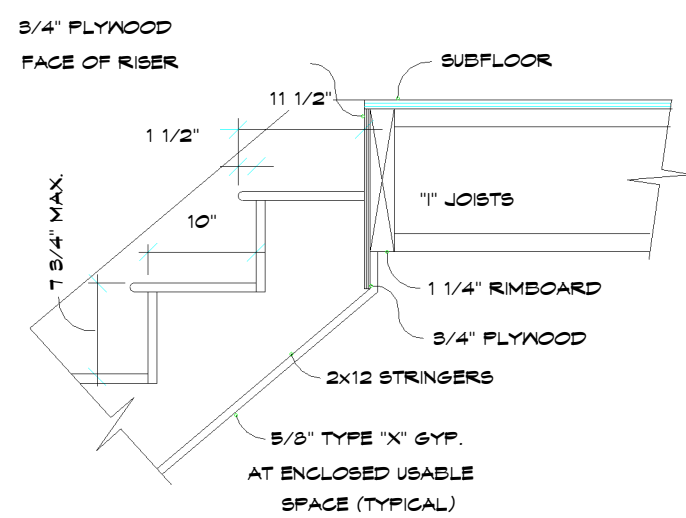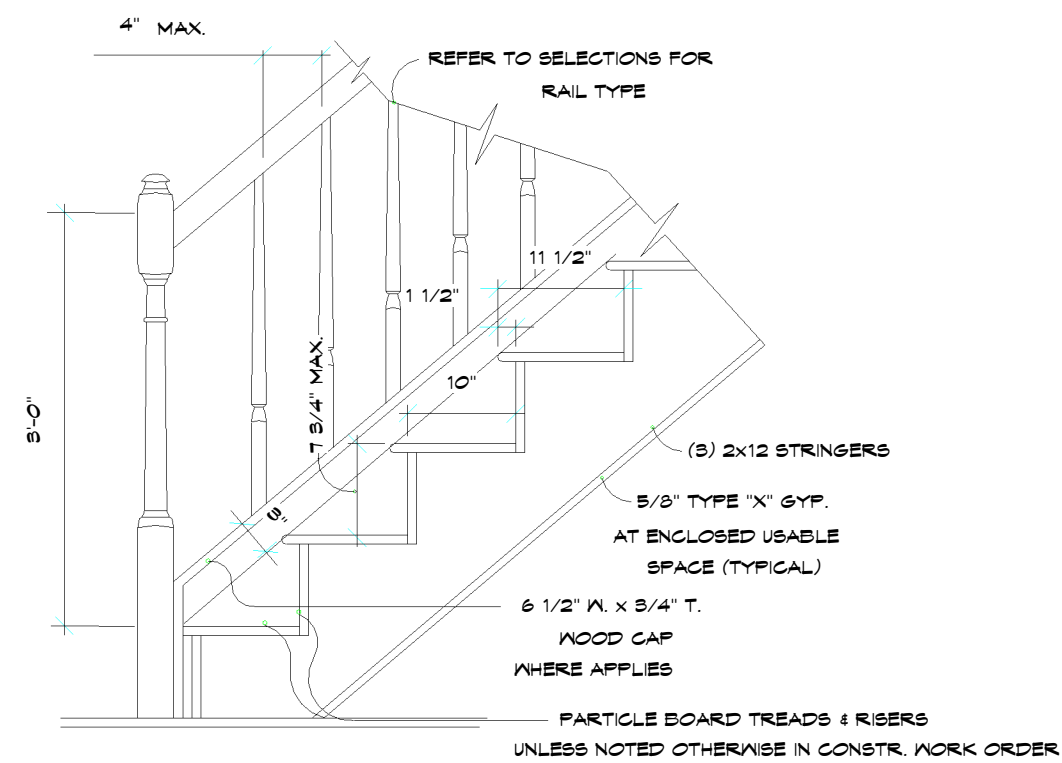


NOTE:
 ALLOW 6'-0" MIN. HEADROOM


PER NEW STAIR CODE

3 STAIR FRAMING DETAIL
 A3 3/4" = 1'-0"

1 MAIN FLOOR
 A3 1/4" = 1'-0"

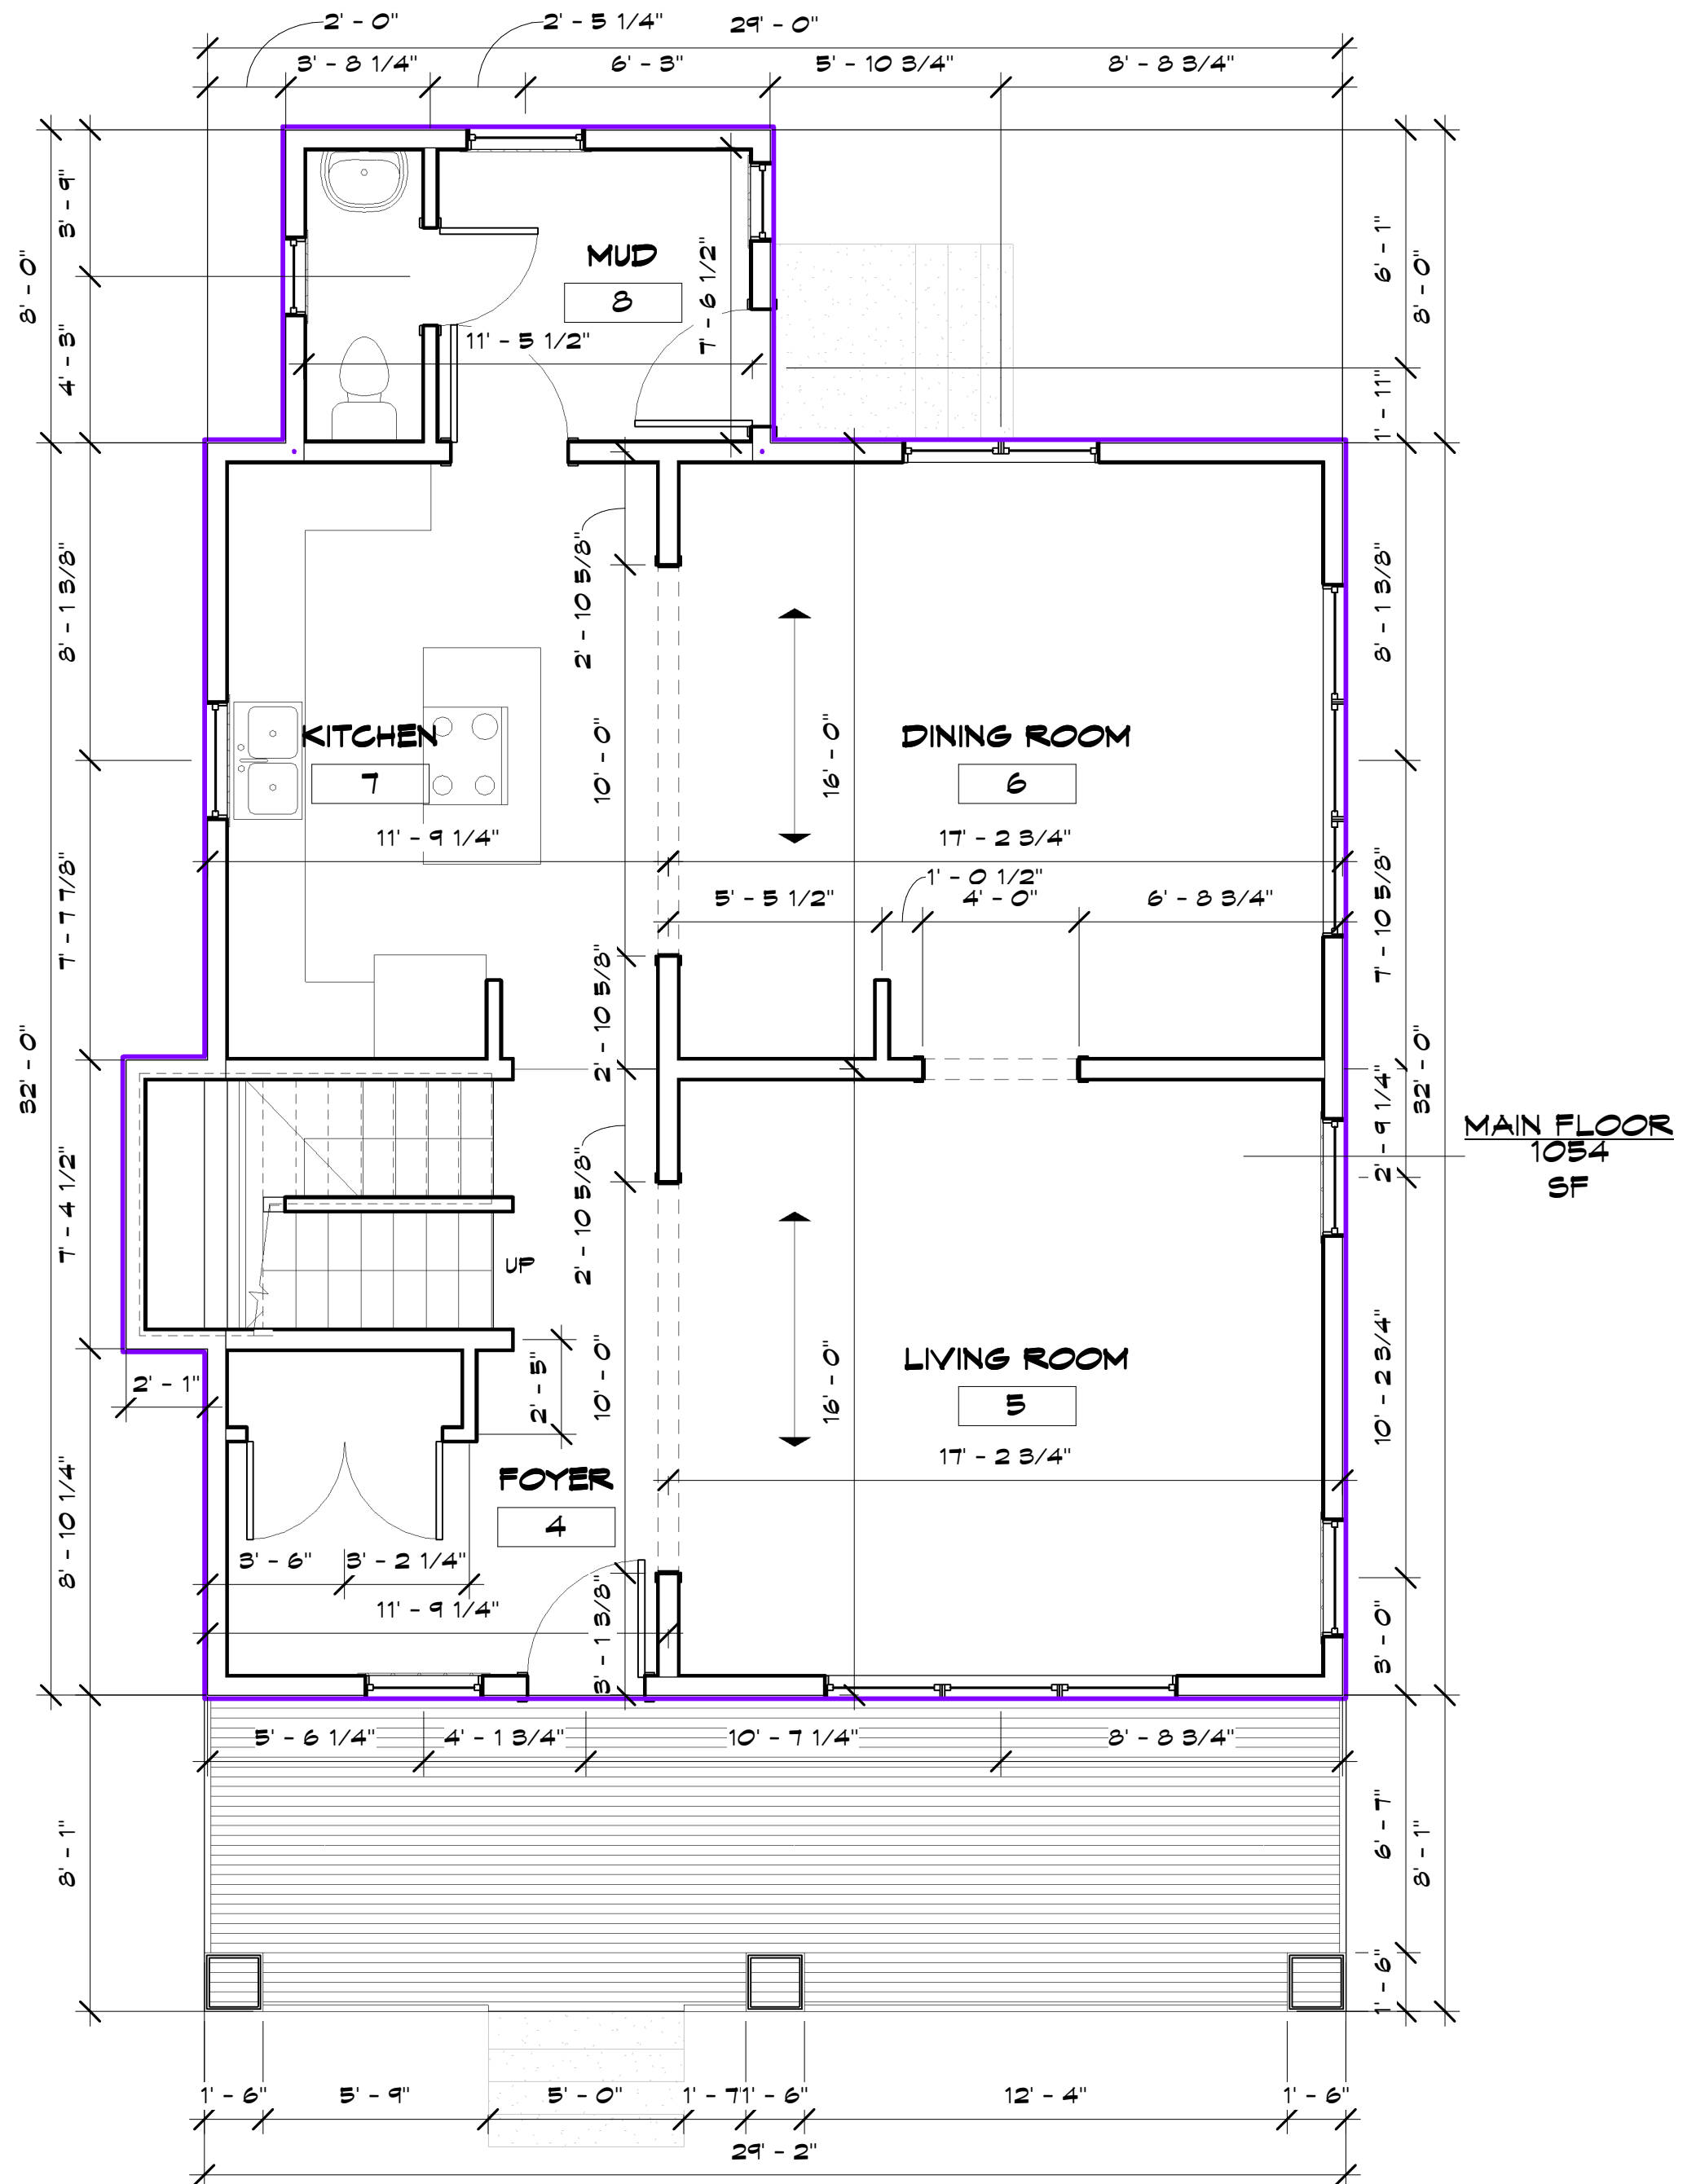

MAIN FLOOR
 1054
 SF

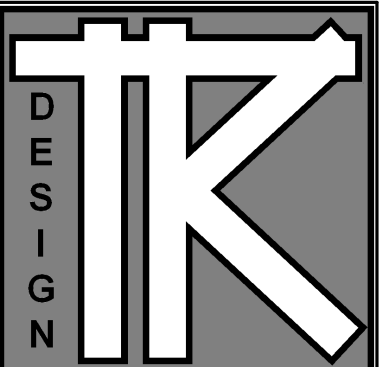

TODD KNUTSON DESIGN
 530 NORTH BRD ST.
 SUITE 530
 MINNEAPOLIS, MN.
 55401 PHONE 612-332-8000 X25
 FAX: 612-332-7504
 CELL: 612-251-1041


CHRIS HOME


A4

UPPER FLOOR
 PLAN

Door Schedule			
Mark	Width	Level	Comments
1.1	3' - 0"	BASEMENT FLOOR	
4.1	3' - 0"	MAIN FLOOR	
4.2	5' - 0"	MAIN FLOOR	
8.1	3' - 0"	MAIN FLOOR	
8.2	3' - 0"	MAIN FLOOR	
8.3	2' - 6"	MAIN FLOOR	
9.1	2' - 10"	UPPER FLOOR	
9.2	2' - 6"	UPPER FLOOR	
10.1	2' - 10"	UPPER FLOOR	
10.2	2' - 6"	UPPER FLOOR	
11.1	2' - 6"	UPPER FLOOR	
12.1	2' - 10"	UPPER FLOOR	
12.2	5' - 0"	UPPER FLOOR	
13.1	1' - 6"	UPPER FLOOR	
14.1	2' - 10"	UPPER FLOOR	
16.2	4' - 0"	UPPER FLOOR	

Window Schedule				
Type Mark	Width	Height	Level	Comments
44	3' - 0"	4' - 0"	BASEMENT FLOOR	EGRESS CASEMENT
44	3' - 0"	4' - 0"	BASEMENT FLOOR	EGRESS CASEMENT
19	5' - 0"	4' - 0"	MAIN FLOOR	
10	3' - 0"	4' - 0"	MAIN FLOOR	
43	9' - 0"	4' - 0"	MAIN FLOOR	
10	3' - 0"	4' - 0"	MAIN FLOOR	
43	9' - 0"	4' - 0"	MAIN FLOOR	
10	3' - 0"	4' - 0"	MAIN FLOOR	
10	3' - 0"	4' - 0"	MAIN FLOOR	
19	5' - 0"	4' - 0"	MAIN FLOOR	
33	3' - 0"	3' - 0"	MAIN FLOOR	
11	2' - 0"	4' - 0"	MAIN FLOOR	
11	2' - 0"	4' - 0"	MAIN FLOOR	
10	3' - 0"	4' - 0"	UPPER FLOOR	
10	3' - 0"	4' - 0"	UPPER FLOOR	
10	3' - 0"	4' - 0"	UPPER FLOOR	
10	3' - 0"	4' - 0"	UPPER FLOOR	
19	5' - 0"	4' - 0"	UPPER FLOOR	
10	3' - 0"	4' - 0"	UPPER FLOOR	
11	2' - 0"	4' - 0"	UPPER FLOOR	
10	3' - 0"	4' - 0"	UPPER FLOOR	

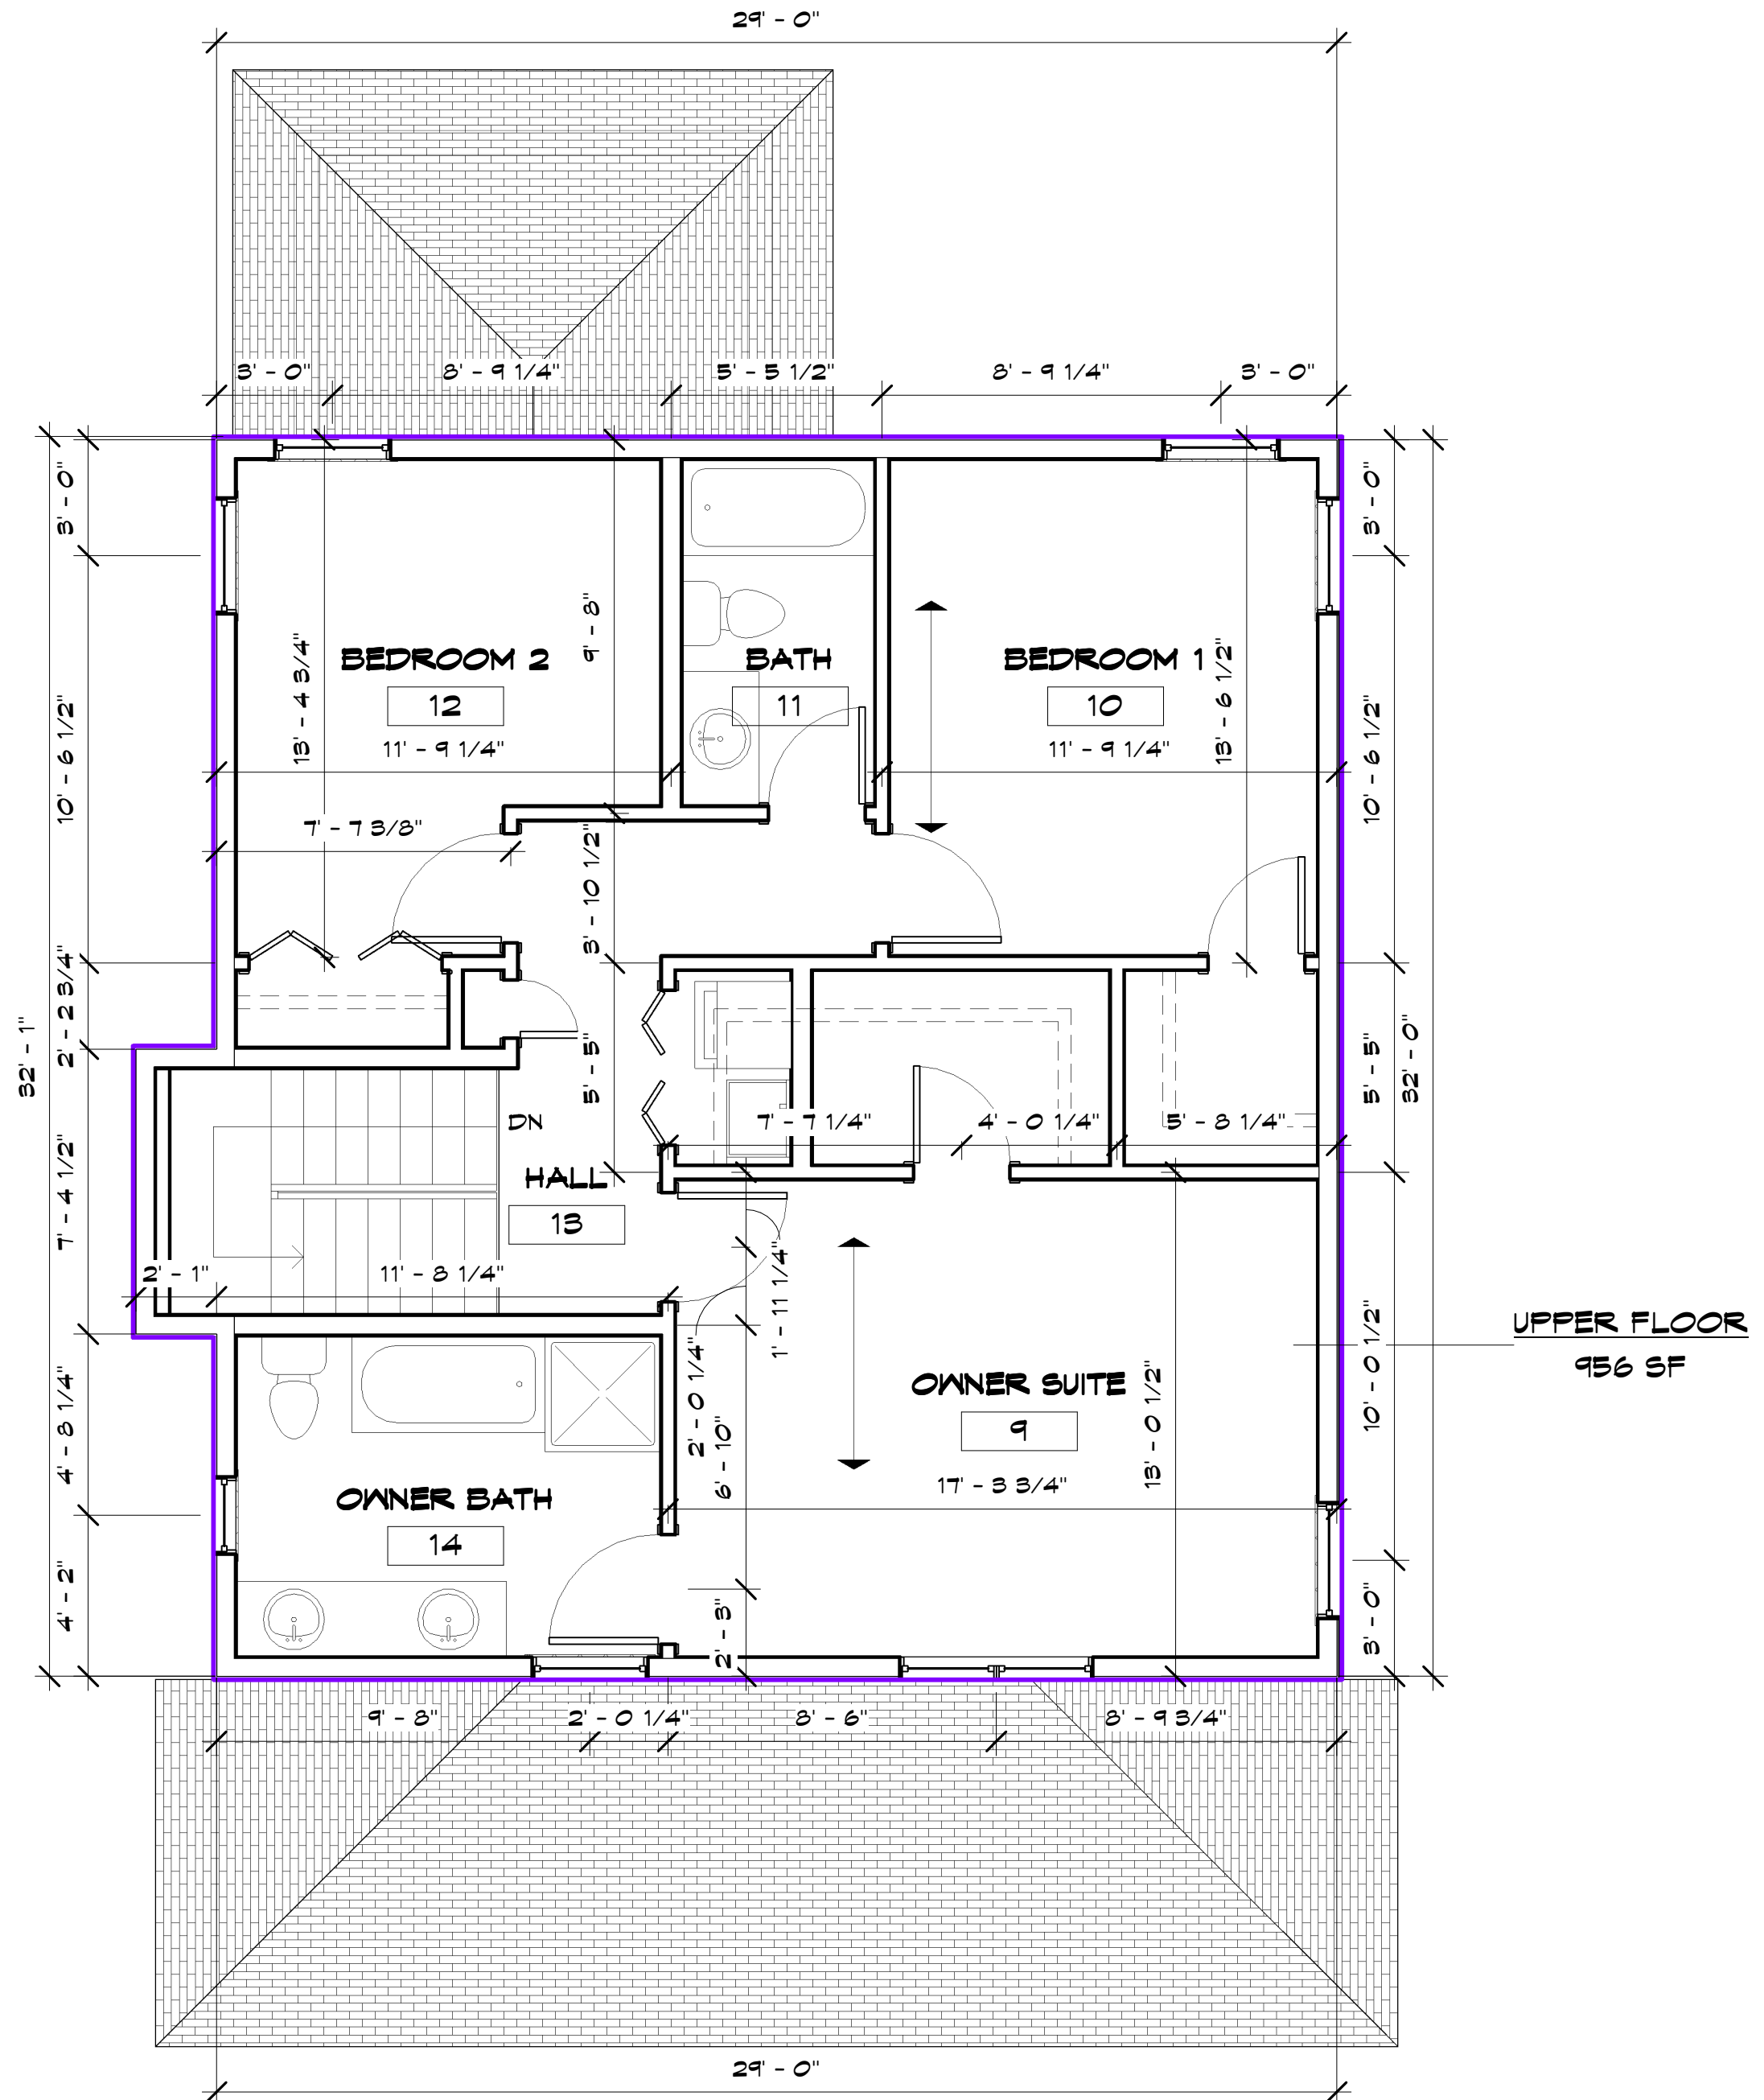

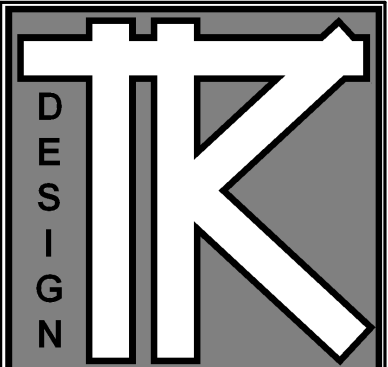

TODD KNUITSON DESIGN
 530 NORTH 3RD ST.
 SUITE 530
 MINNEAPOLIS, MN.
 55401 PHONE 612-332-8000 X25
 FAX: 612-332-7504
 CELL: 612-251-1041



CHRIS HOME

JOB NO: 2006

SHEET NO:

A5

ATTIC PLAN

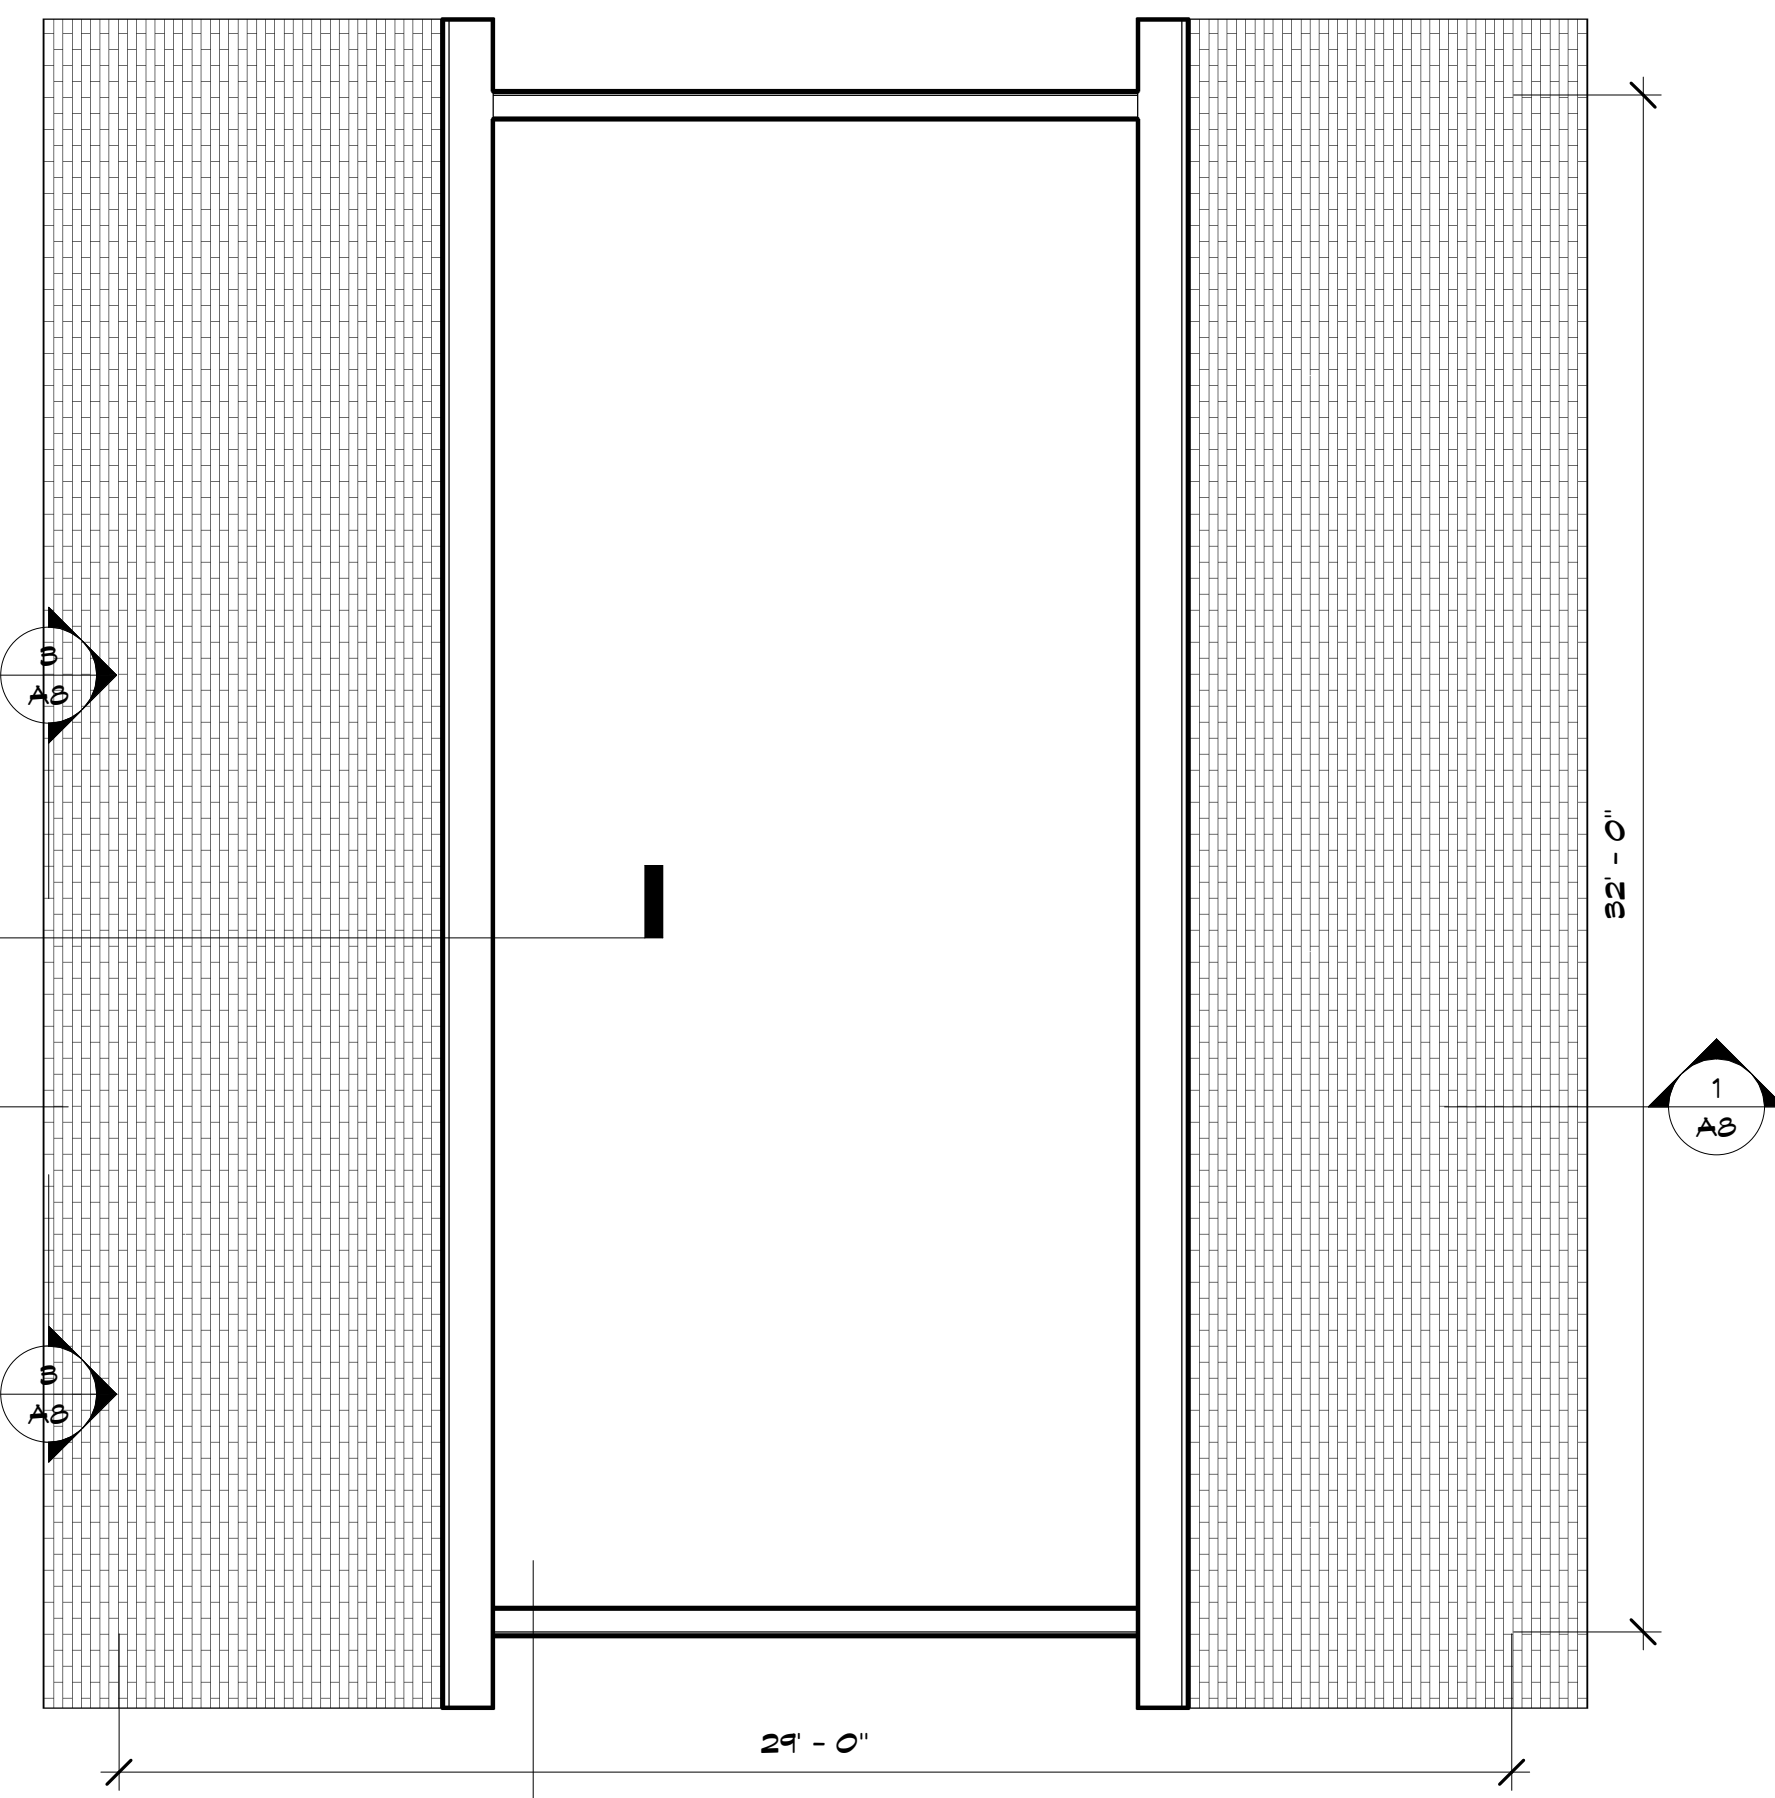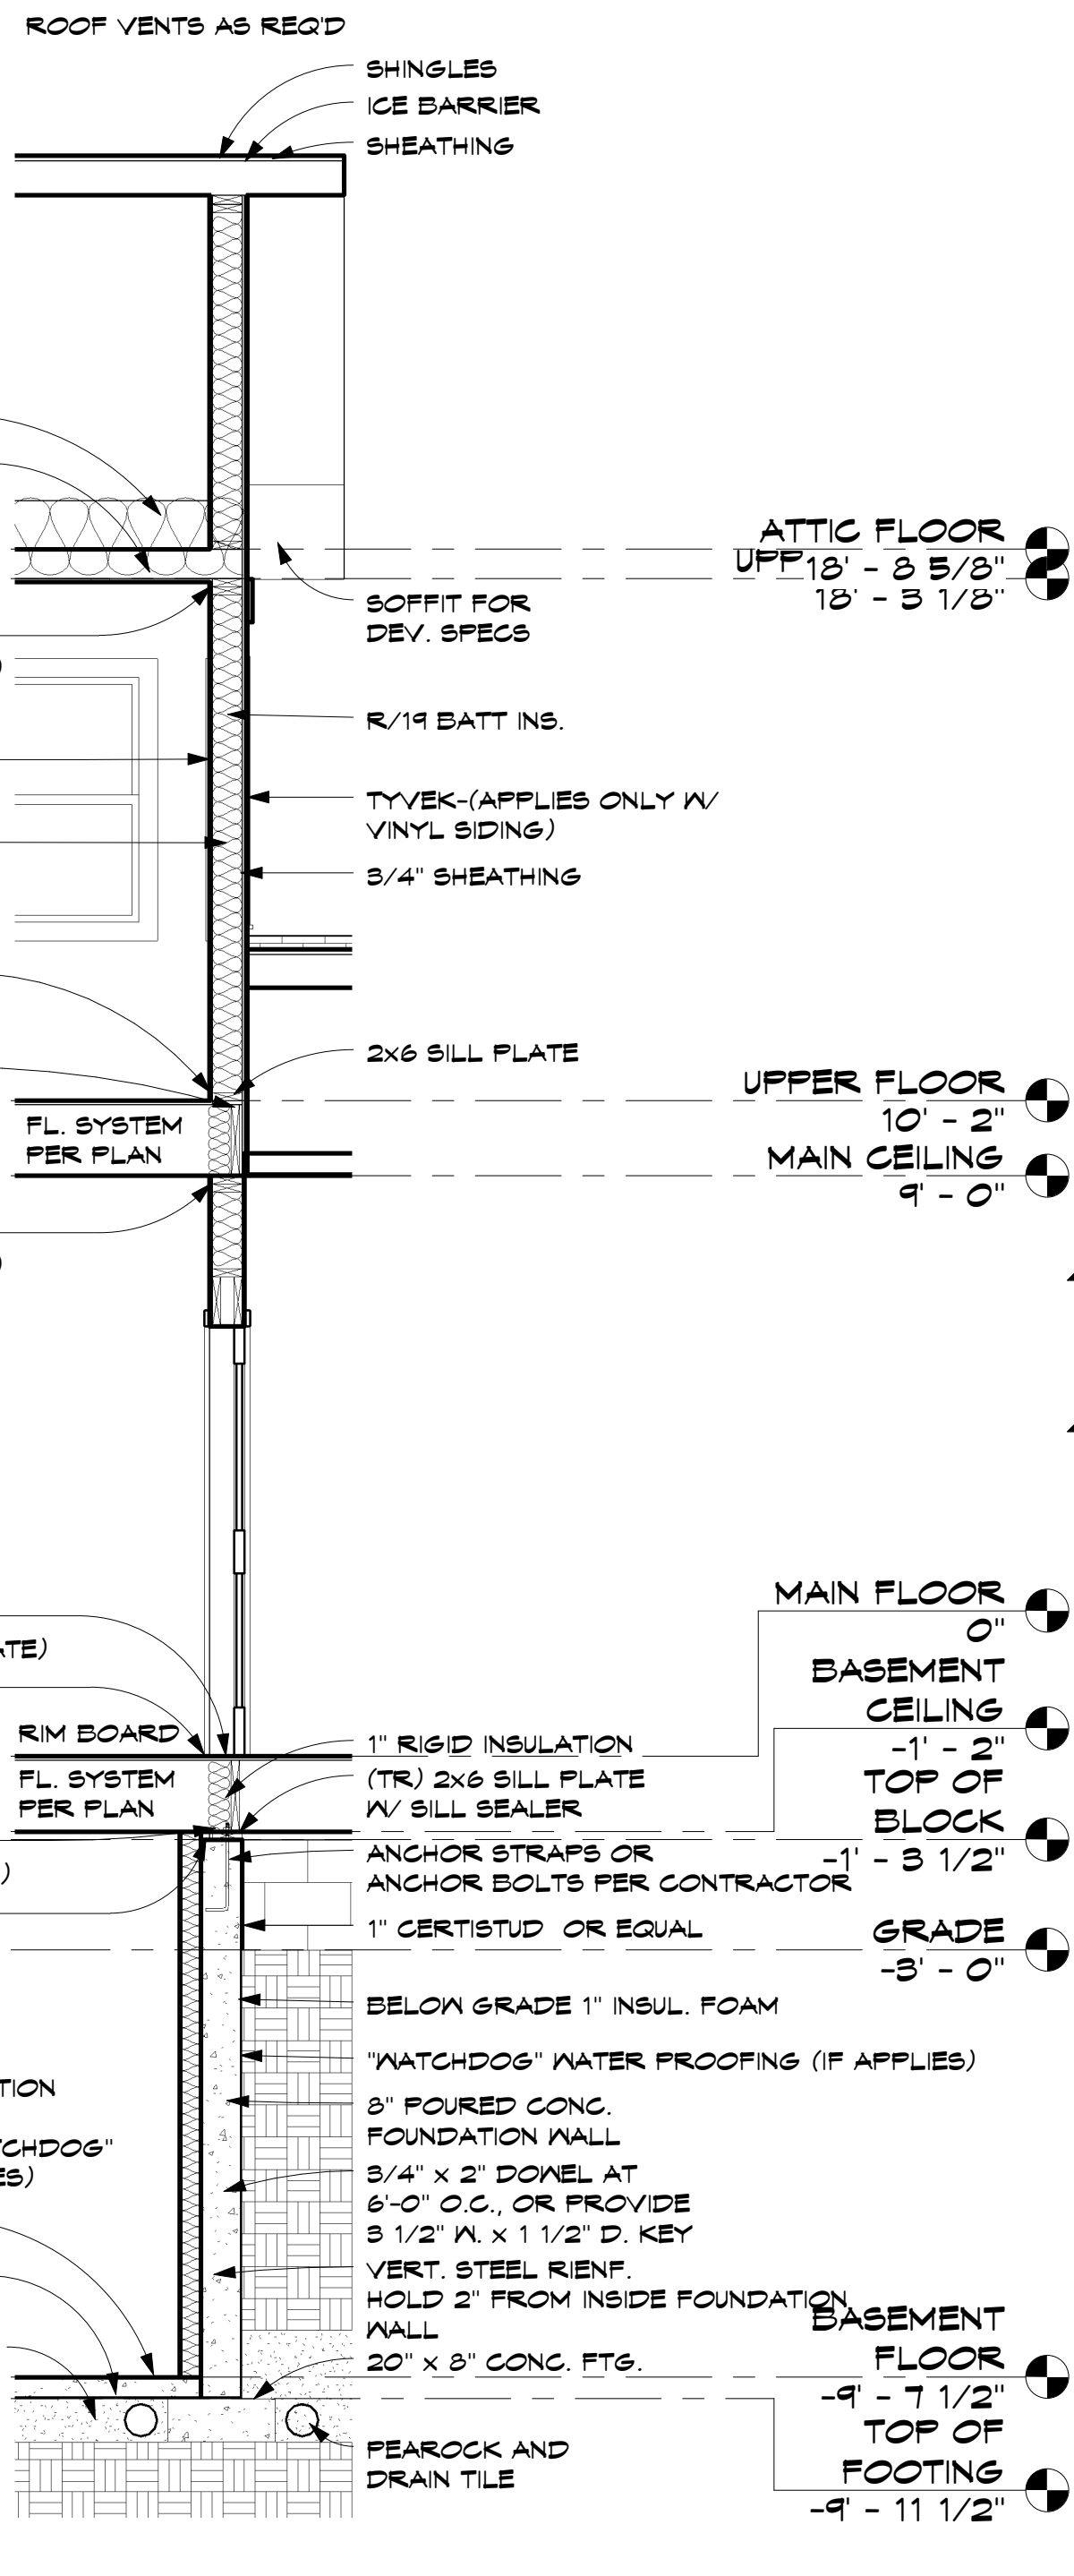

2 TYPICAL WALL DETAIL
 A5 3/8" = 1'-0"


1 ATTIC FLOOR
 A5 1/4" = 1'-0"

11/4/2008 11:41:03 AM

DATE: 3-29-06

REVISIONS:

ISSUED 3-7-06

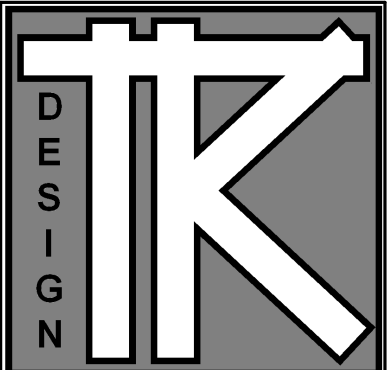

TODD KNUTSON DESIGN
530 NORTH BRD ST.
SUITE 530
MINNEAPOLIS, MN.
55401 PHONE 612-332-8000 X25
FAX: 612-332-7504
CELL: 612-251-1041



CHRIS HOME

JOB NO: 2006

SHEET NO:

A8

SECTION

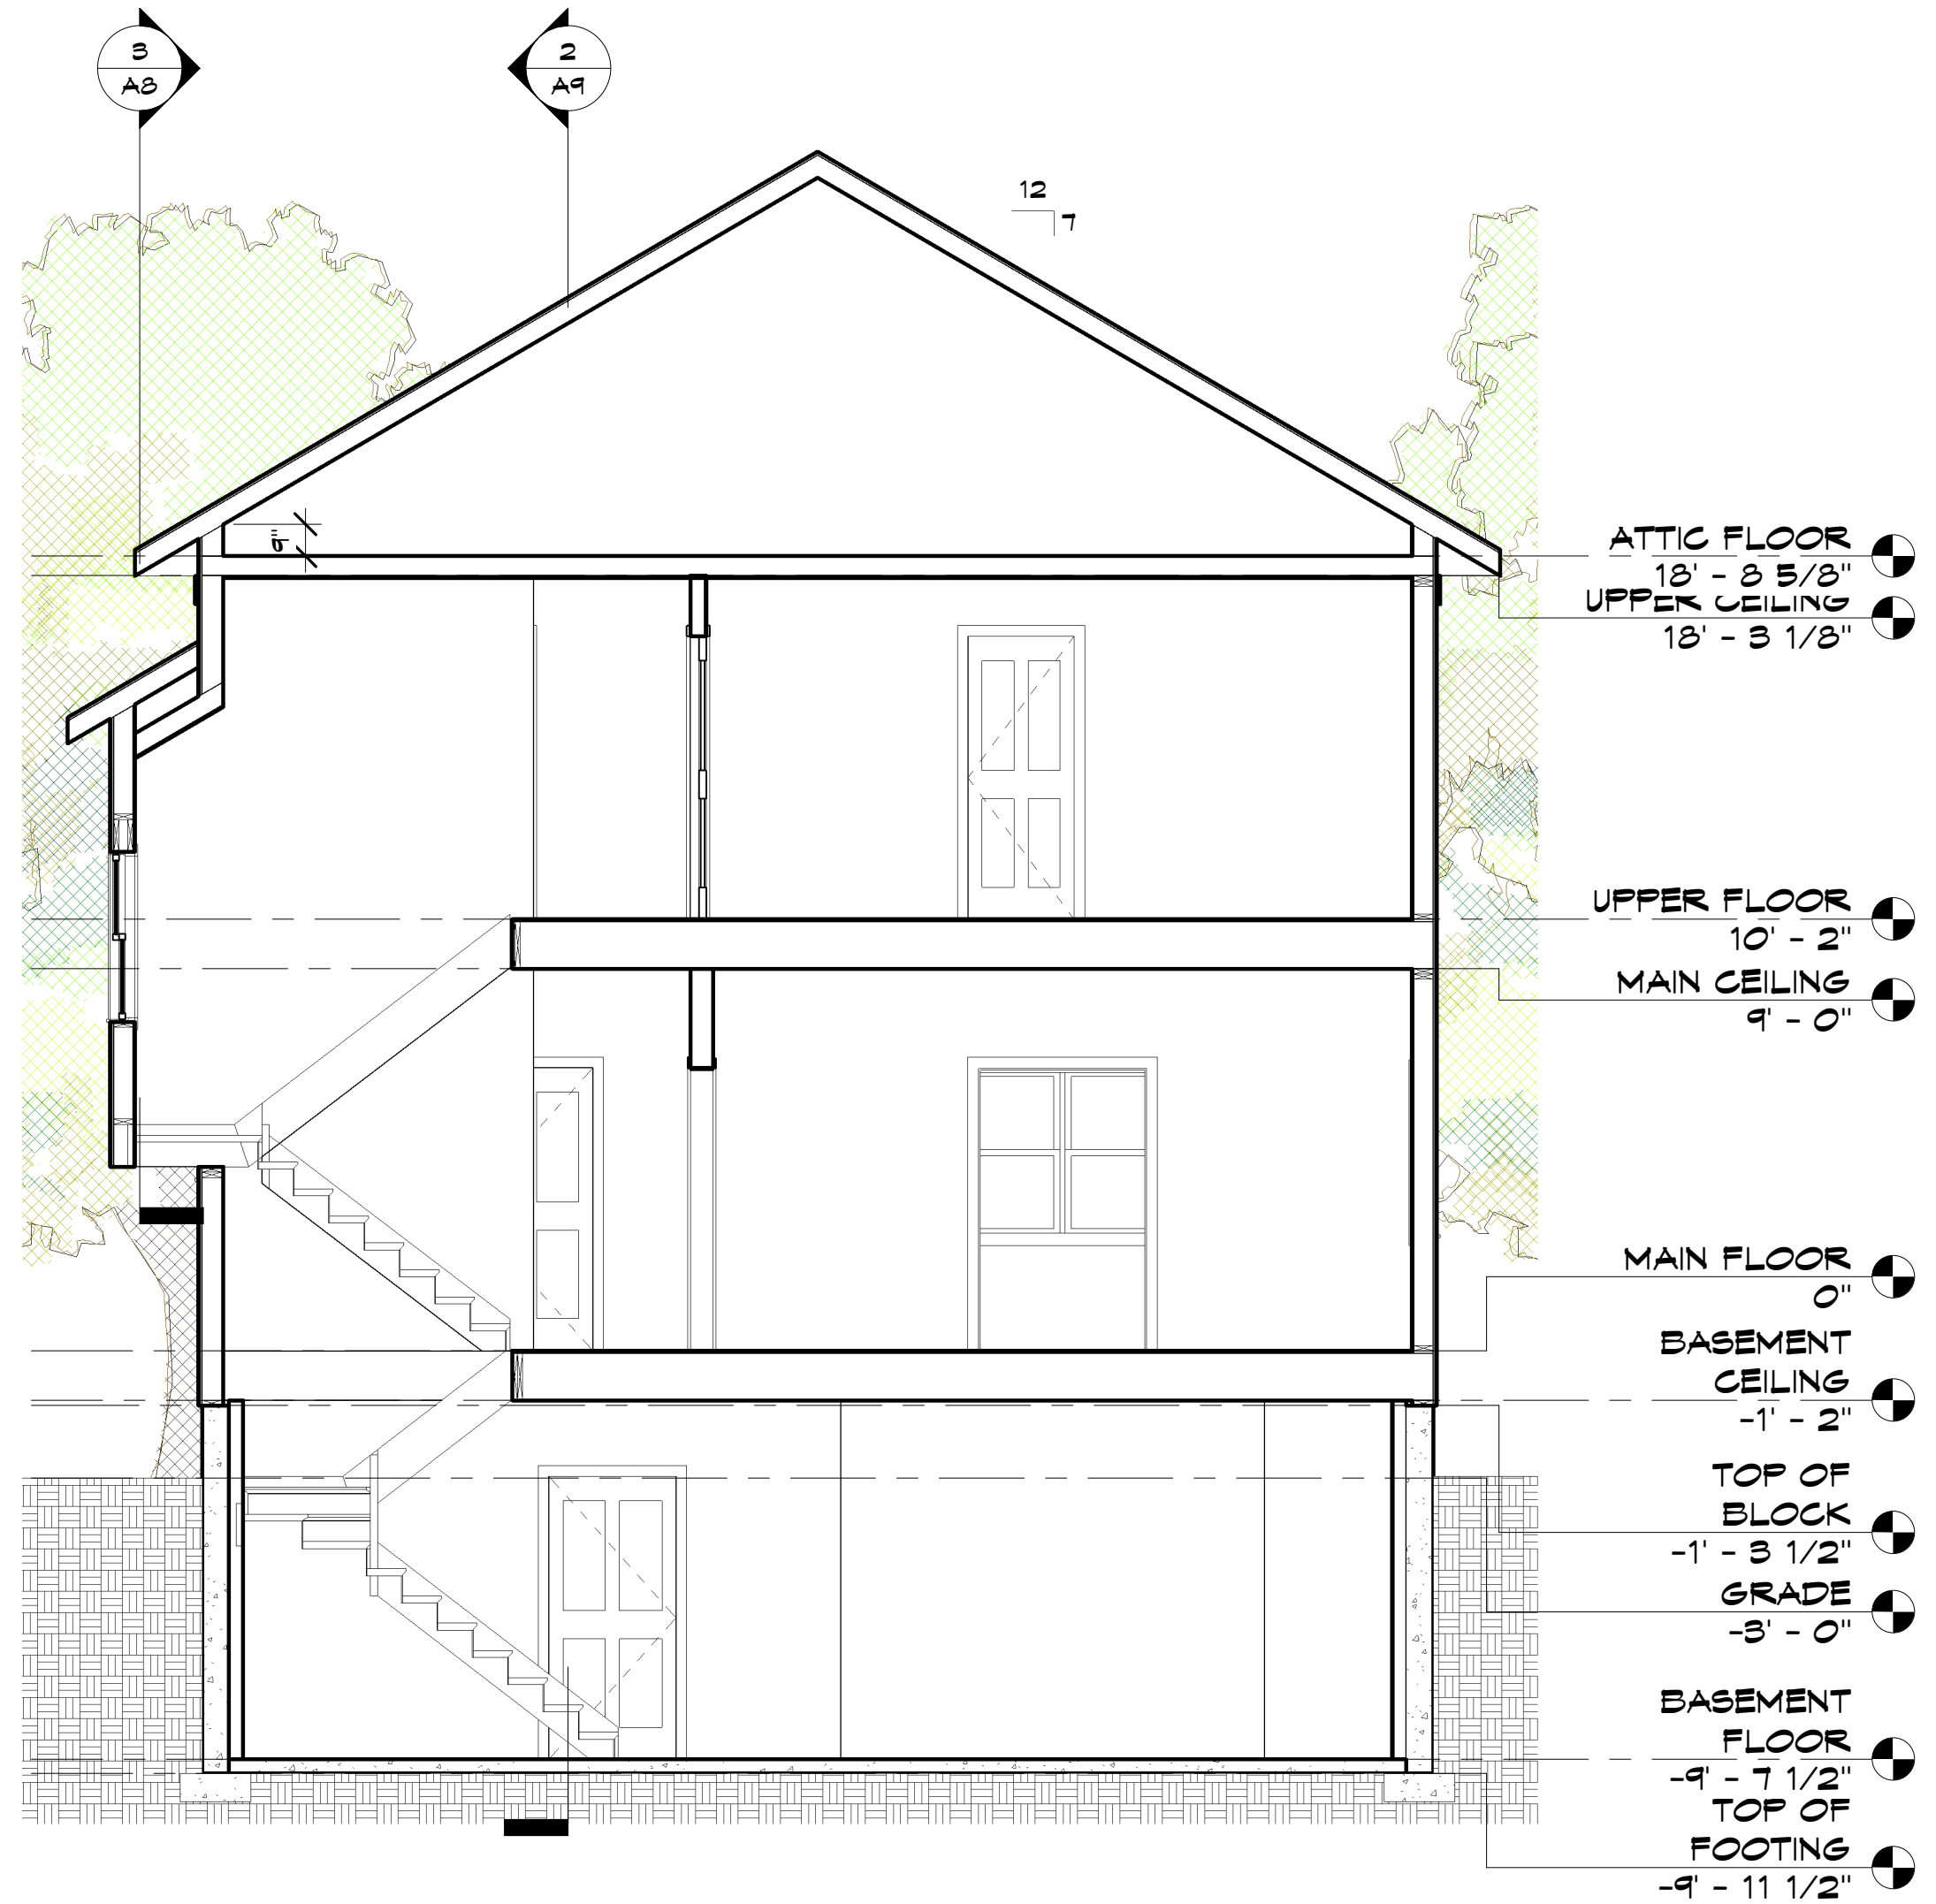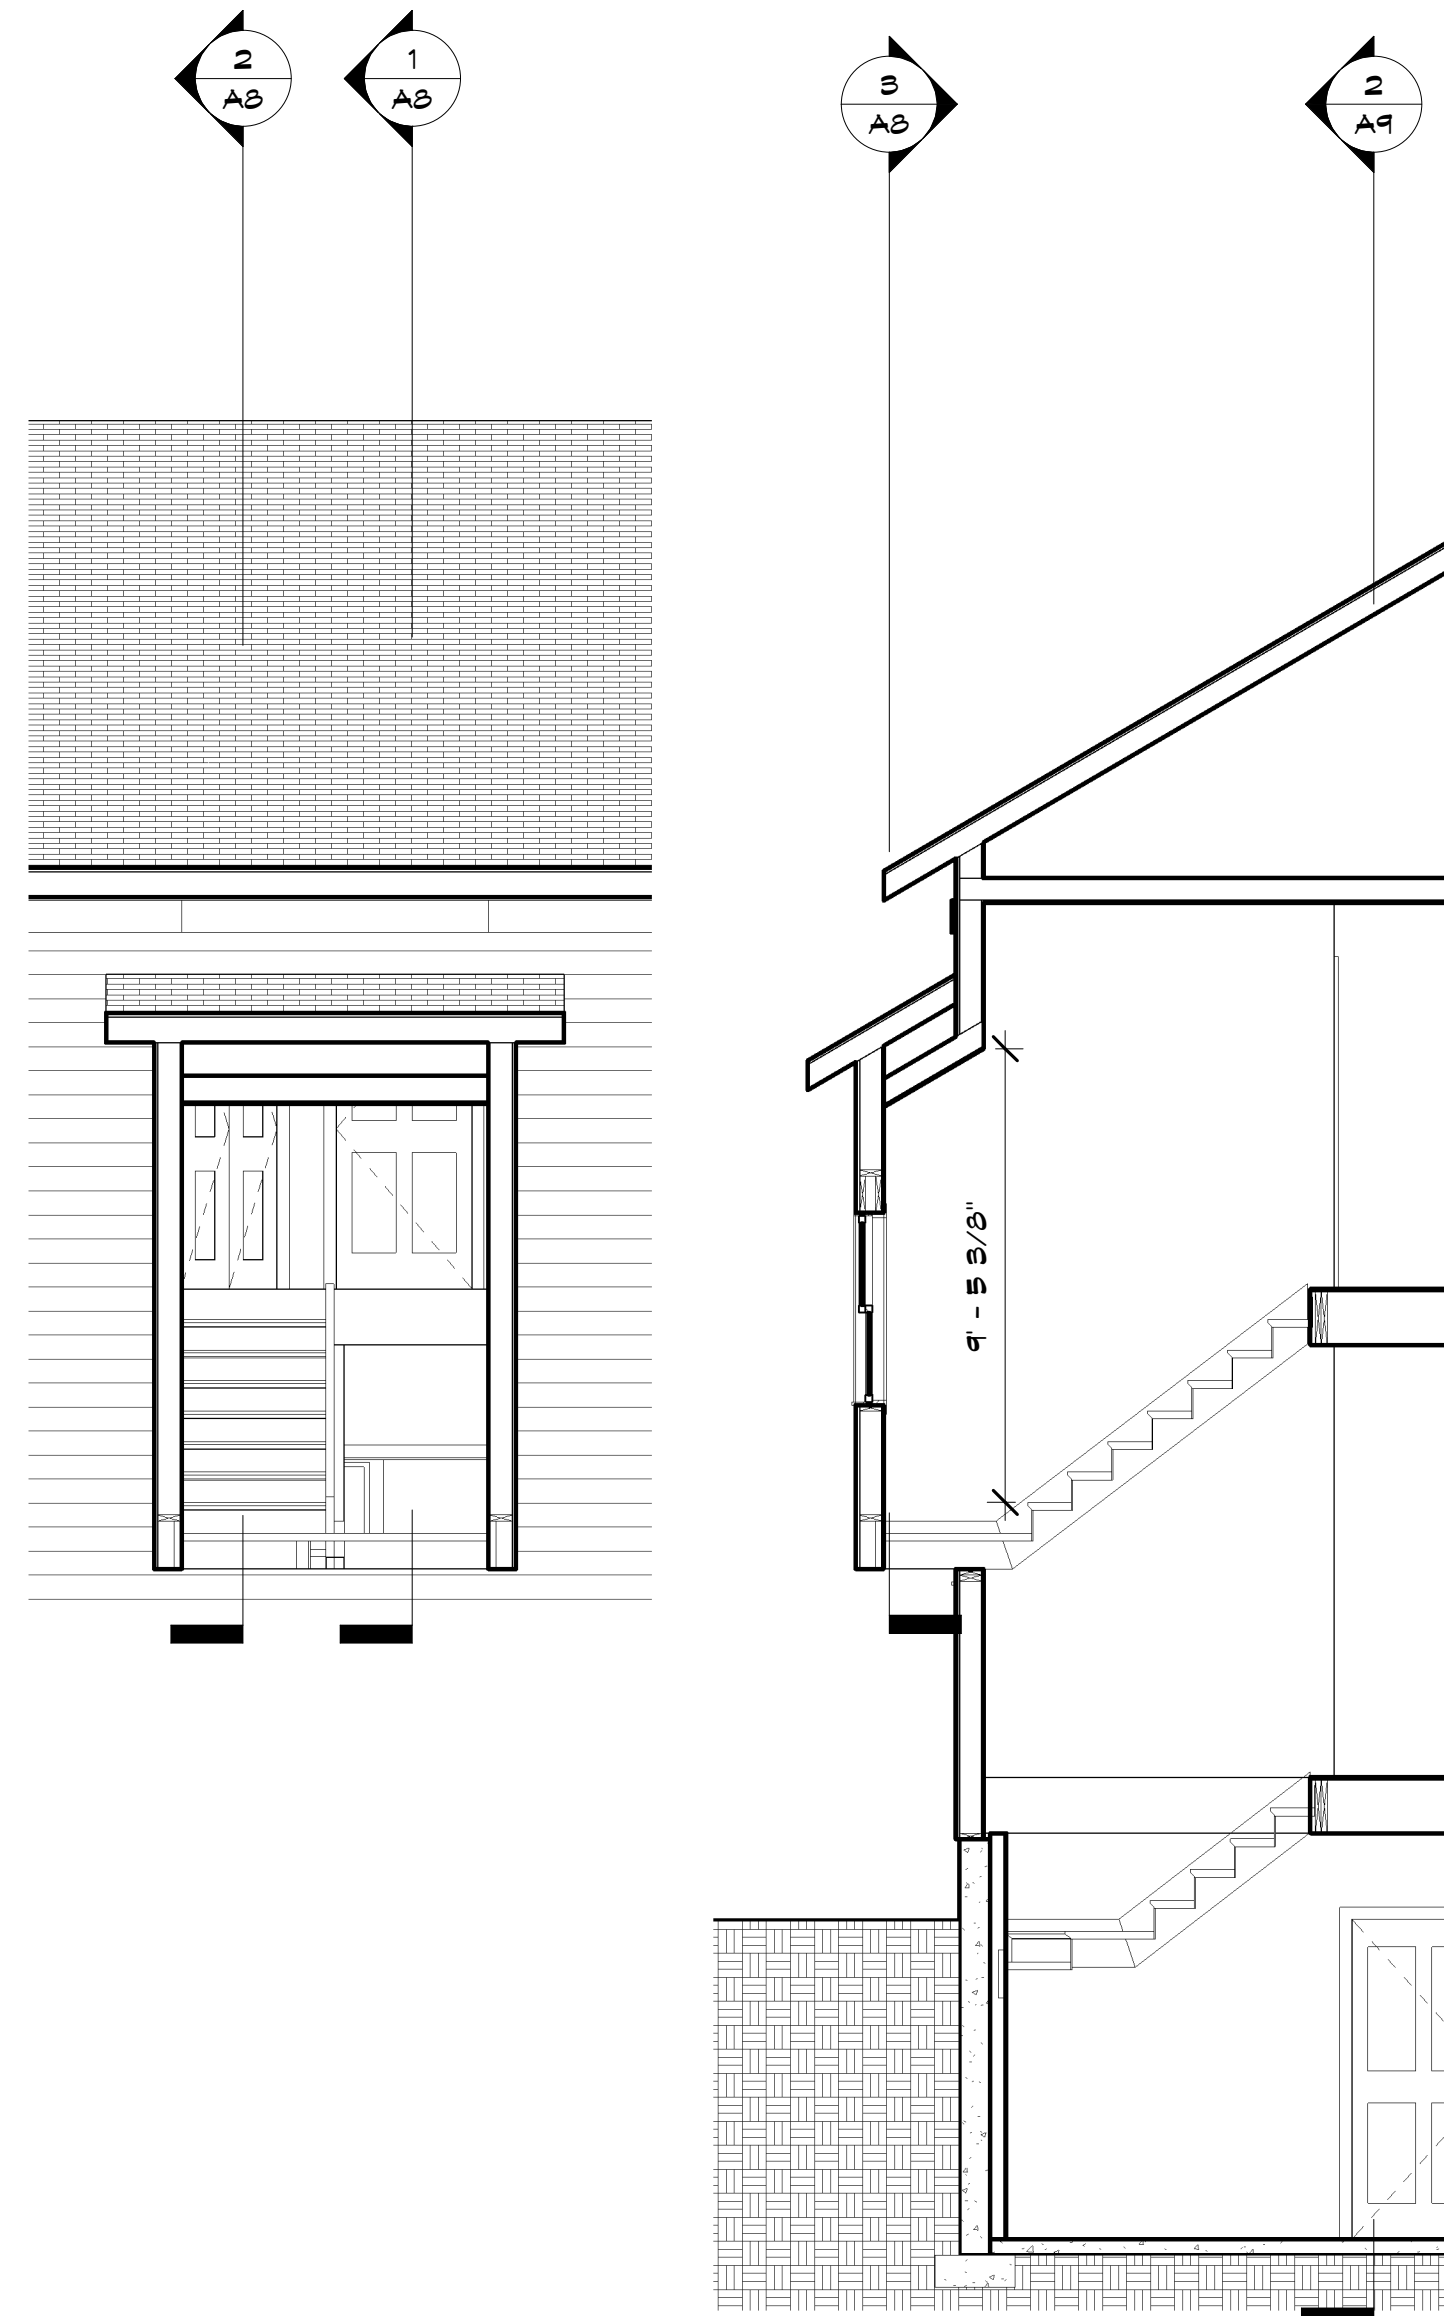

3 Section 3
AB 1/4" = 1'-0"


2 Section 2
AB 1/4" = 1'-0"

1 Section 1
AB 1/4" = 1'-0"


DATE: 3-29-06

REVISIONS:

ISSUED 3-7-06

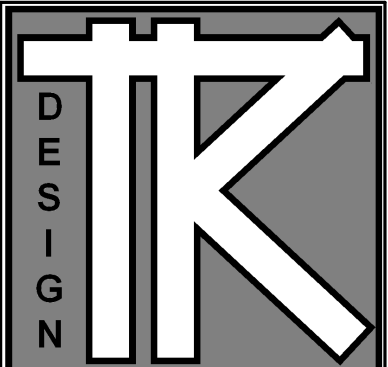

TODD KNUTSON DESIGN
530 NORTH BRD ST.
SUITE 530
MINNEAPOLIS, MN.
55401 PHONE 612-332-8000 X25
FAX: 612-332-7504
CELL: 612-251-1041

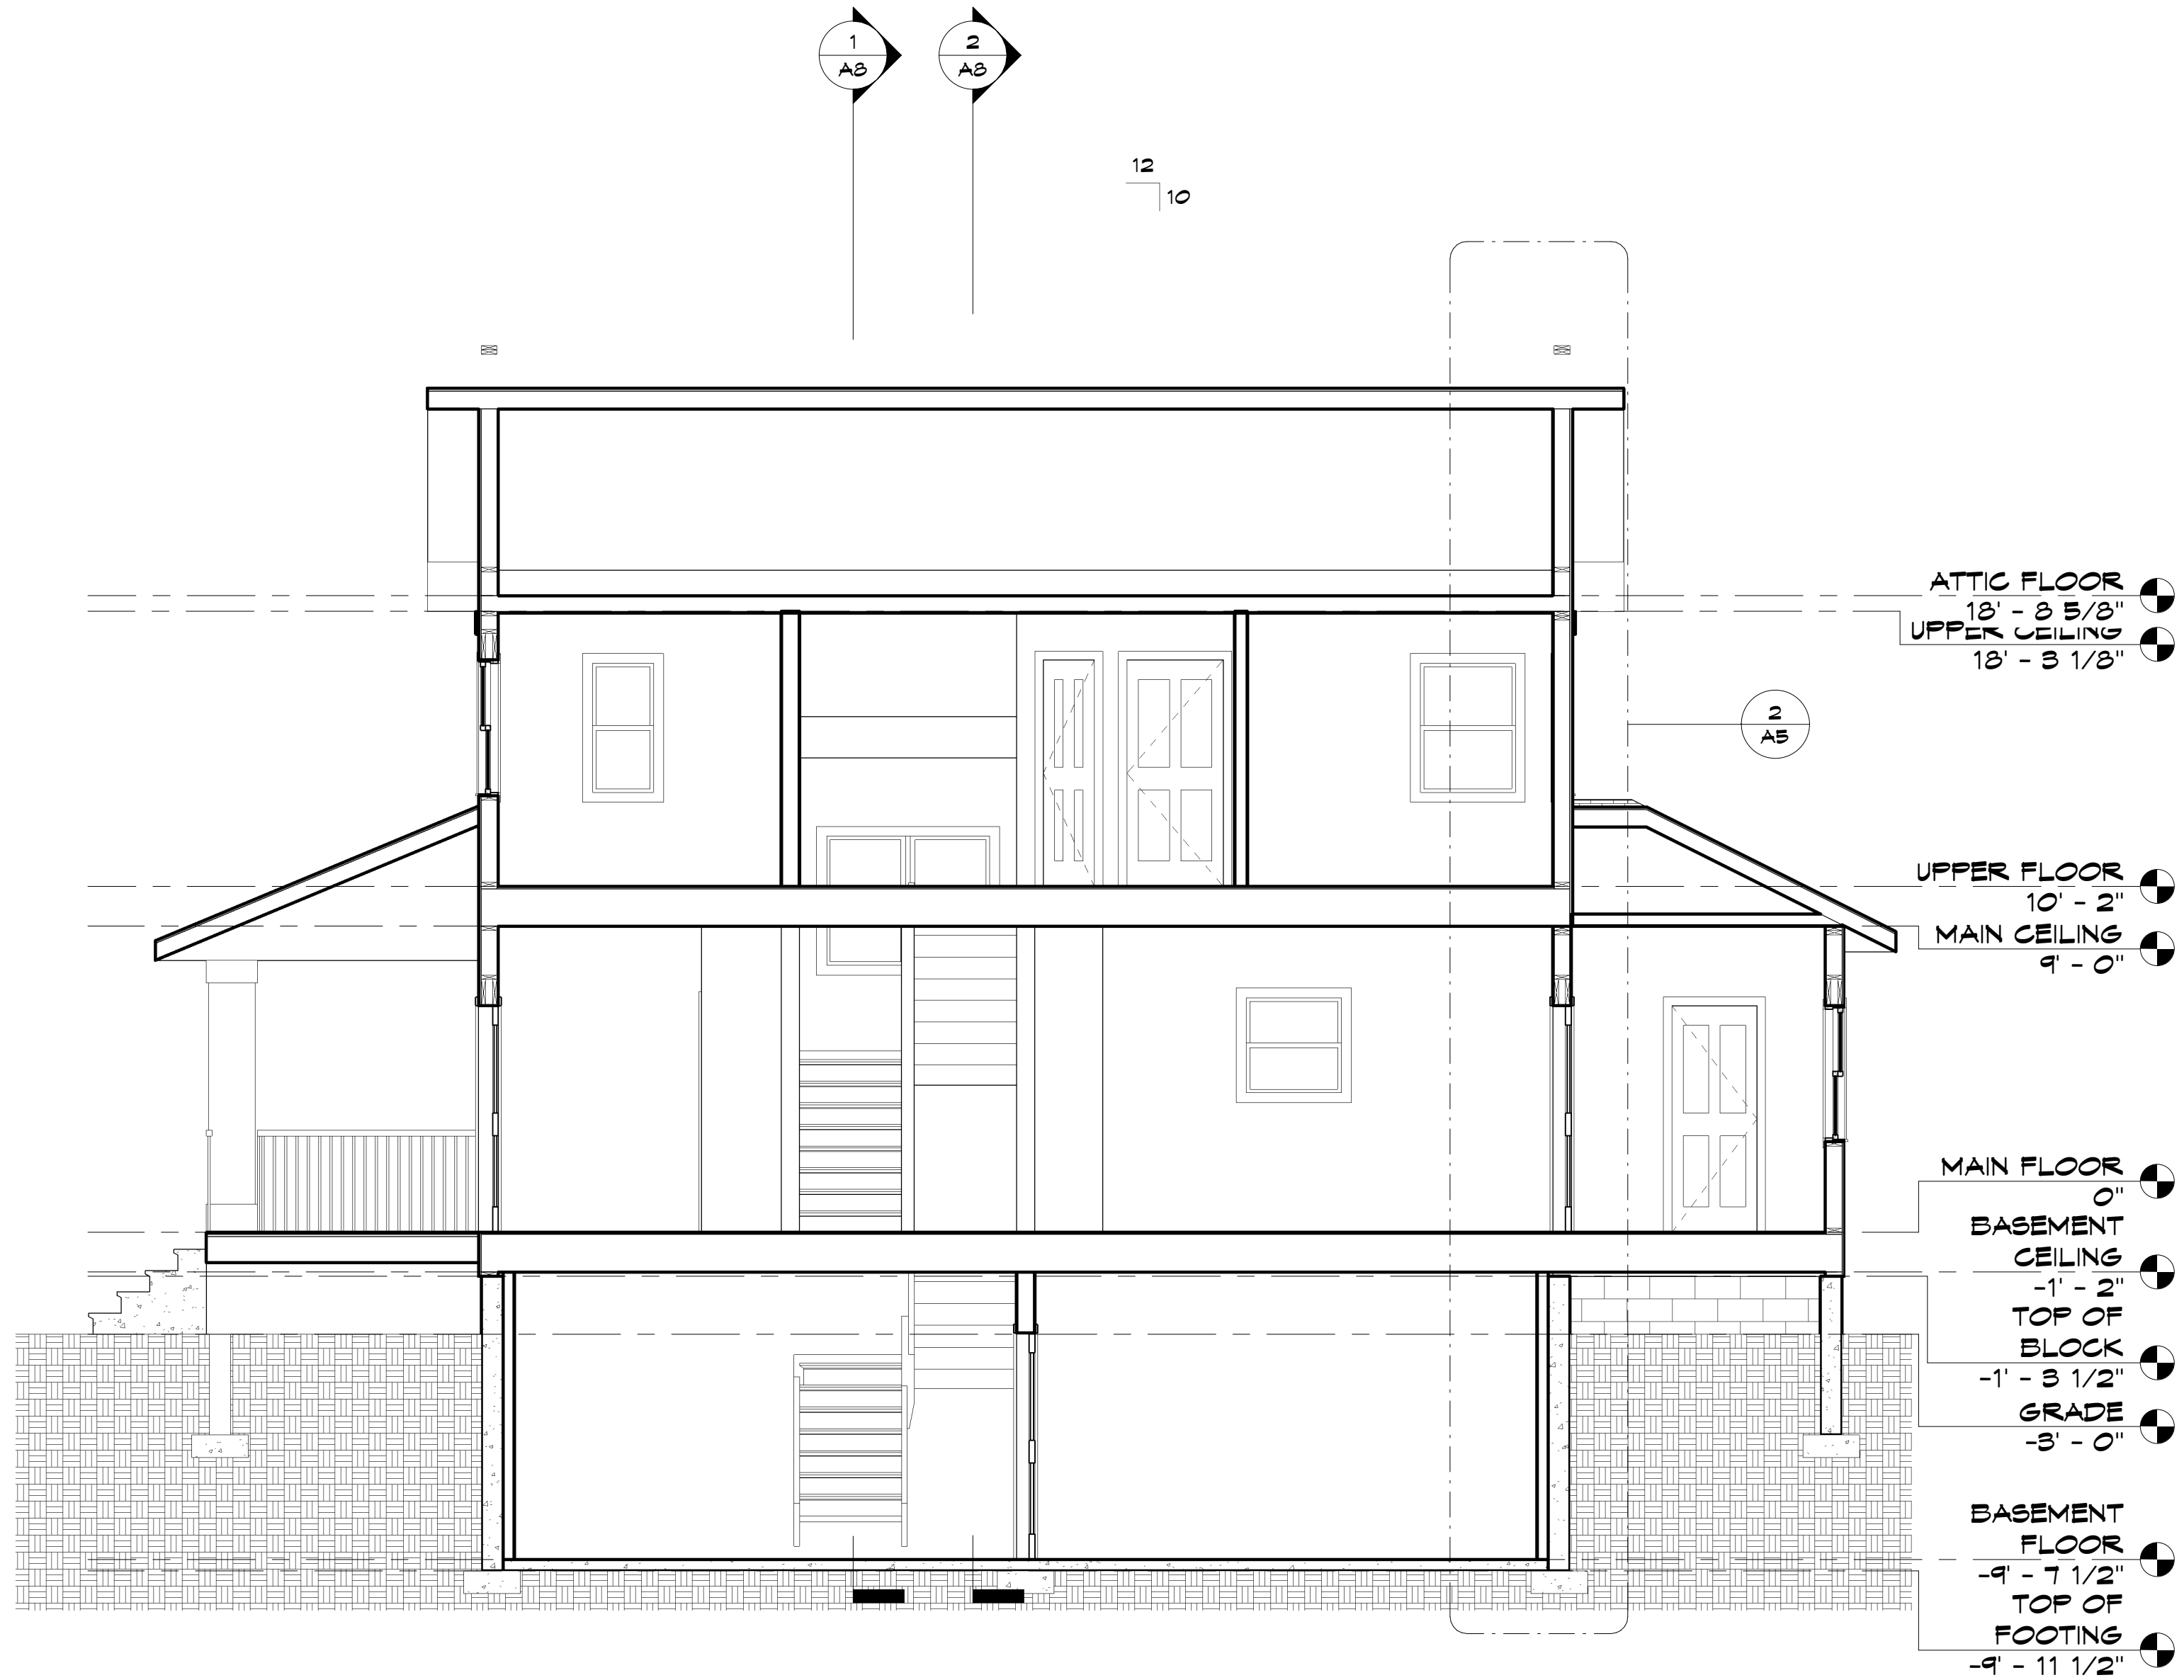

2 Section 4
A9 1/4" = 1'-0"

CHRIS HOME

JOB NO: 2006

SHEET NO:

A9

SECTION