

TODD KNUTSON DESIGN
2388 UNIVERSITY AV. W.
STUDIO 100
ST. PAUL, MN. 55114
MOBIL: 612-251-1041
FAX: 612-332-7504

TERMS:
CONTRACTOR TO VERIFY ALL DIMENSIONS, AS BUILT CONDITIONS (IF APPLY) AND SITE CONDITIONS, BEFORE ORDERING MATERIAL OR DEMOLISHING EXISTING STRUCTURES. CONTRACTOR AND ALL SUBS MUST REPORT ANY DISCREPANCIES TO DESIGNER IMMEDIATELY. AS BUILT AND SITE CONDITIONS OFTEN HAVE UNIQUE CONDITIONS THAT CANNOT BE PREDICTED OR FORSEEN AT DESIGN COMPLETION. CONTRACTOR, SUBS AND DESIGNER WILL WORK TOGETHER TO REACH A SOLUTION IF ANY SITUATION MAY ARISE.

GSB2


Enter address here

JOB NO: 2008


SHEET NO:

A1

PLANS

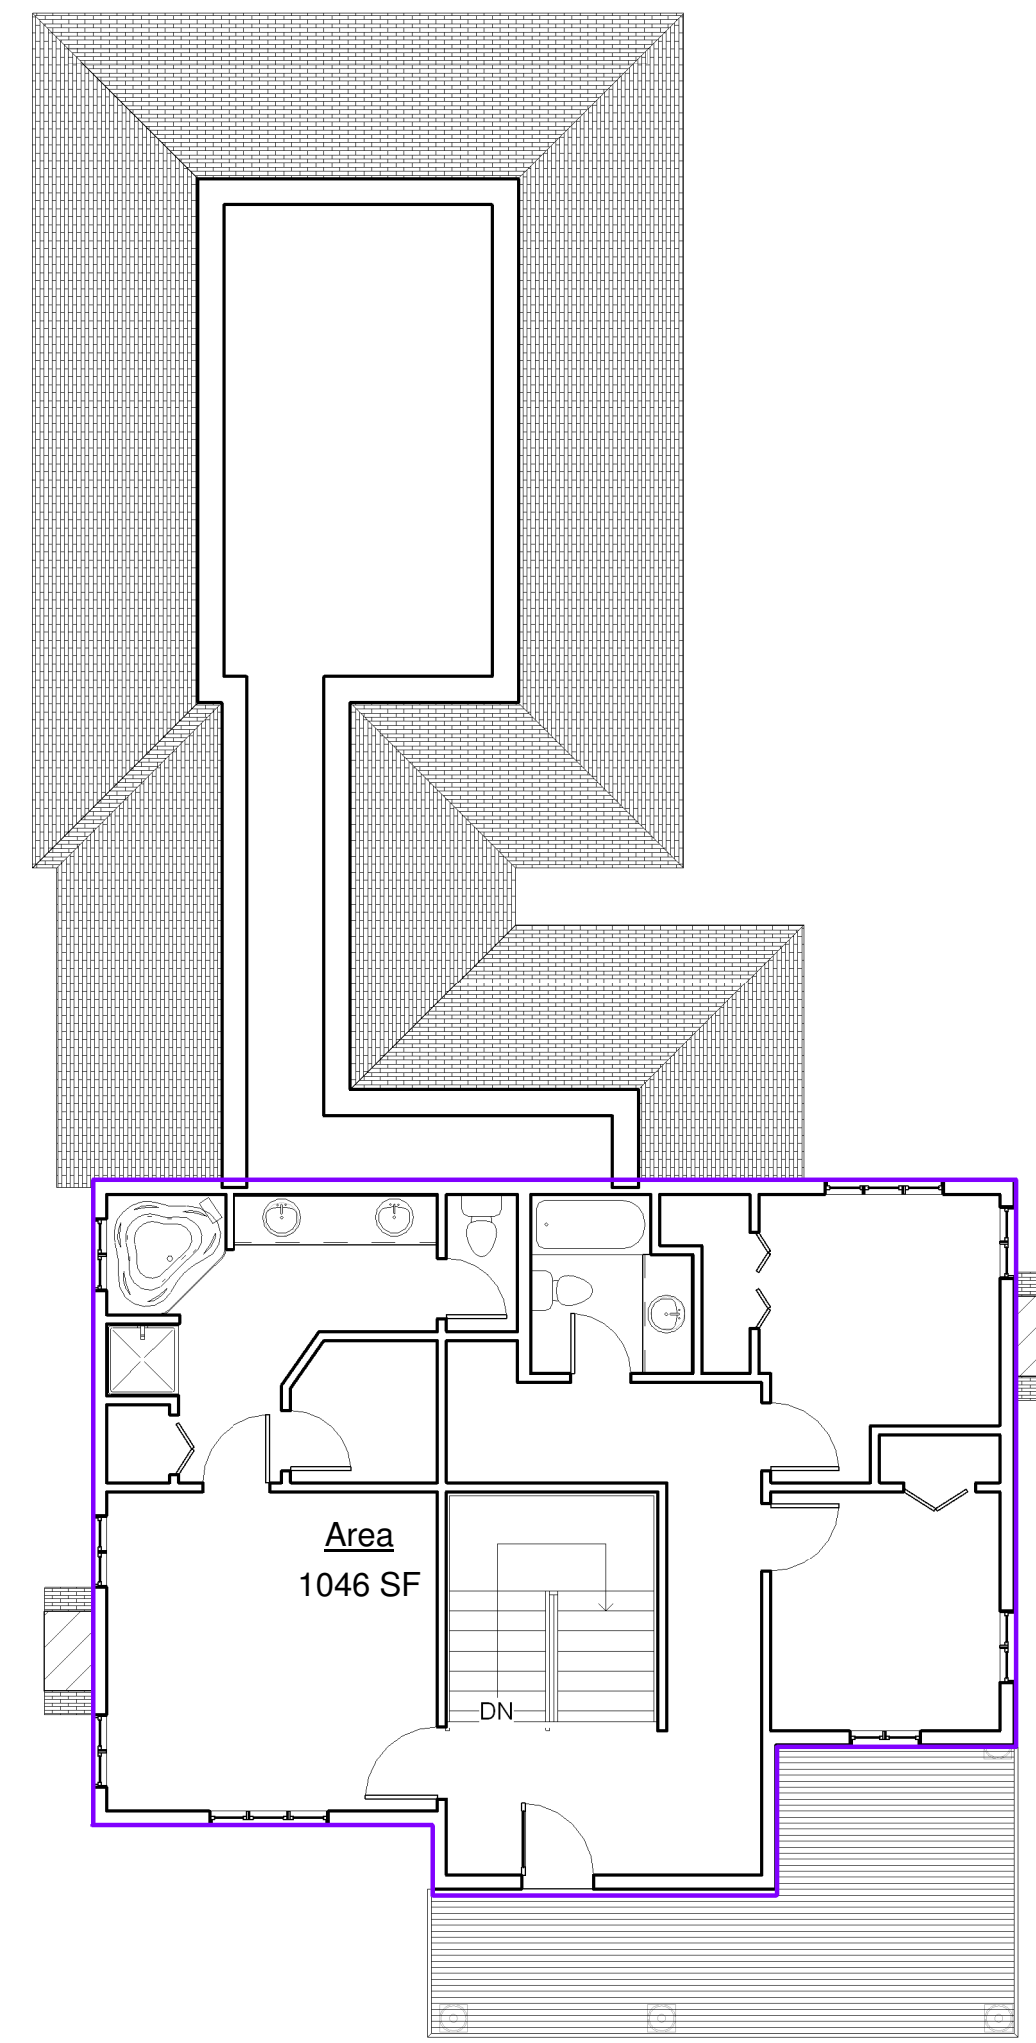

4 UPPER FLOOR
1/8" = 1'-0"

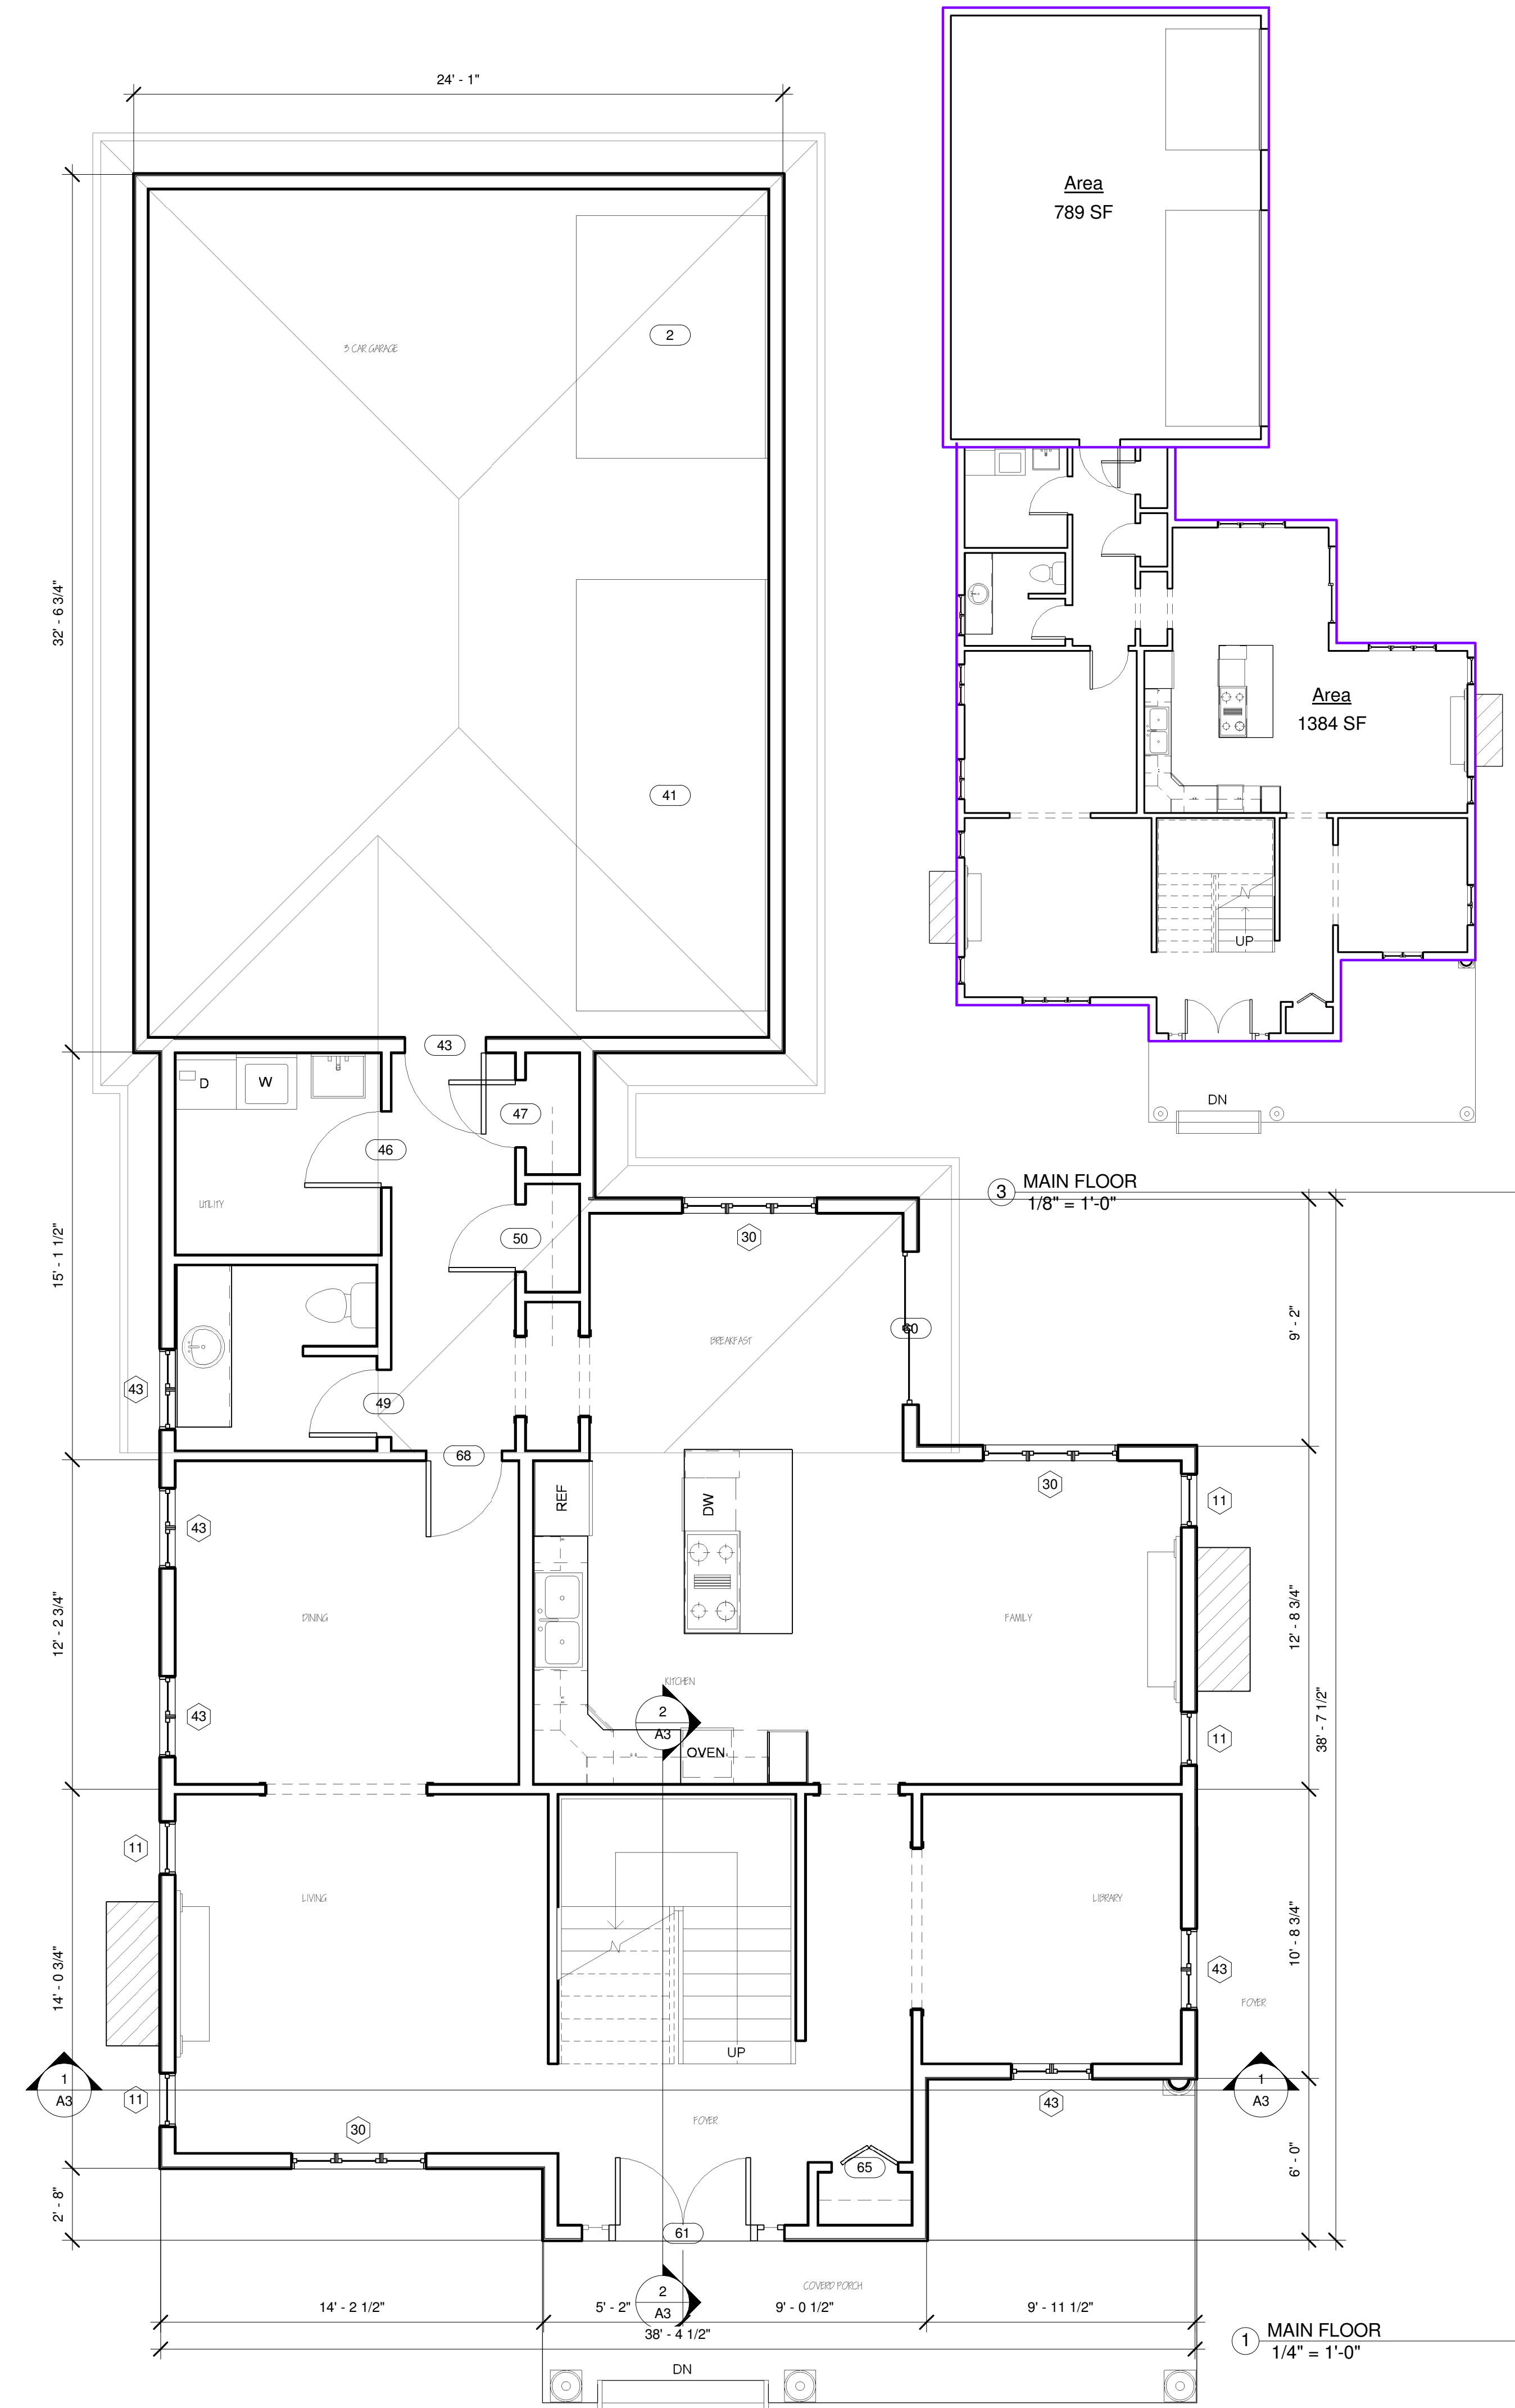


Area
789 SF


Area
1384 SF

2 UPPER FLOOR
1/4" = 1'-0"

1 MAIN FLOOR
1/4" = 1'-0"

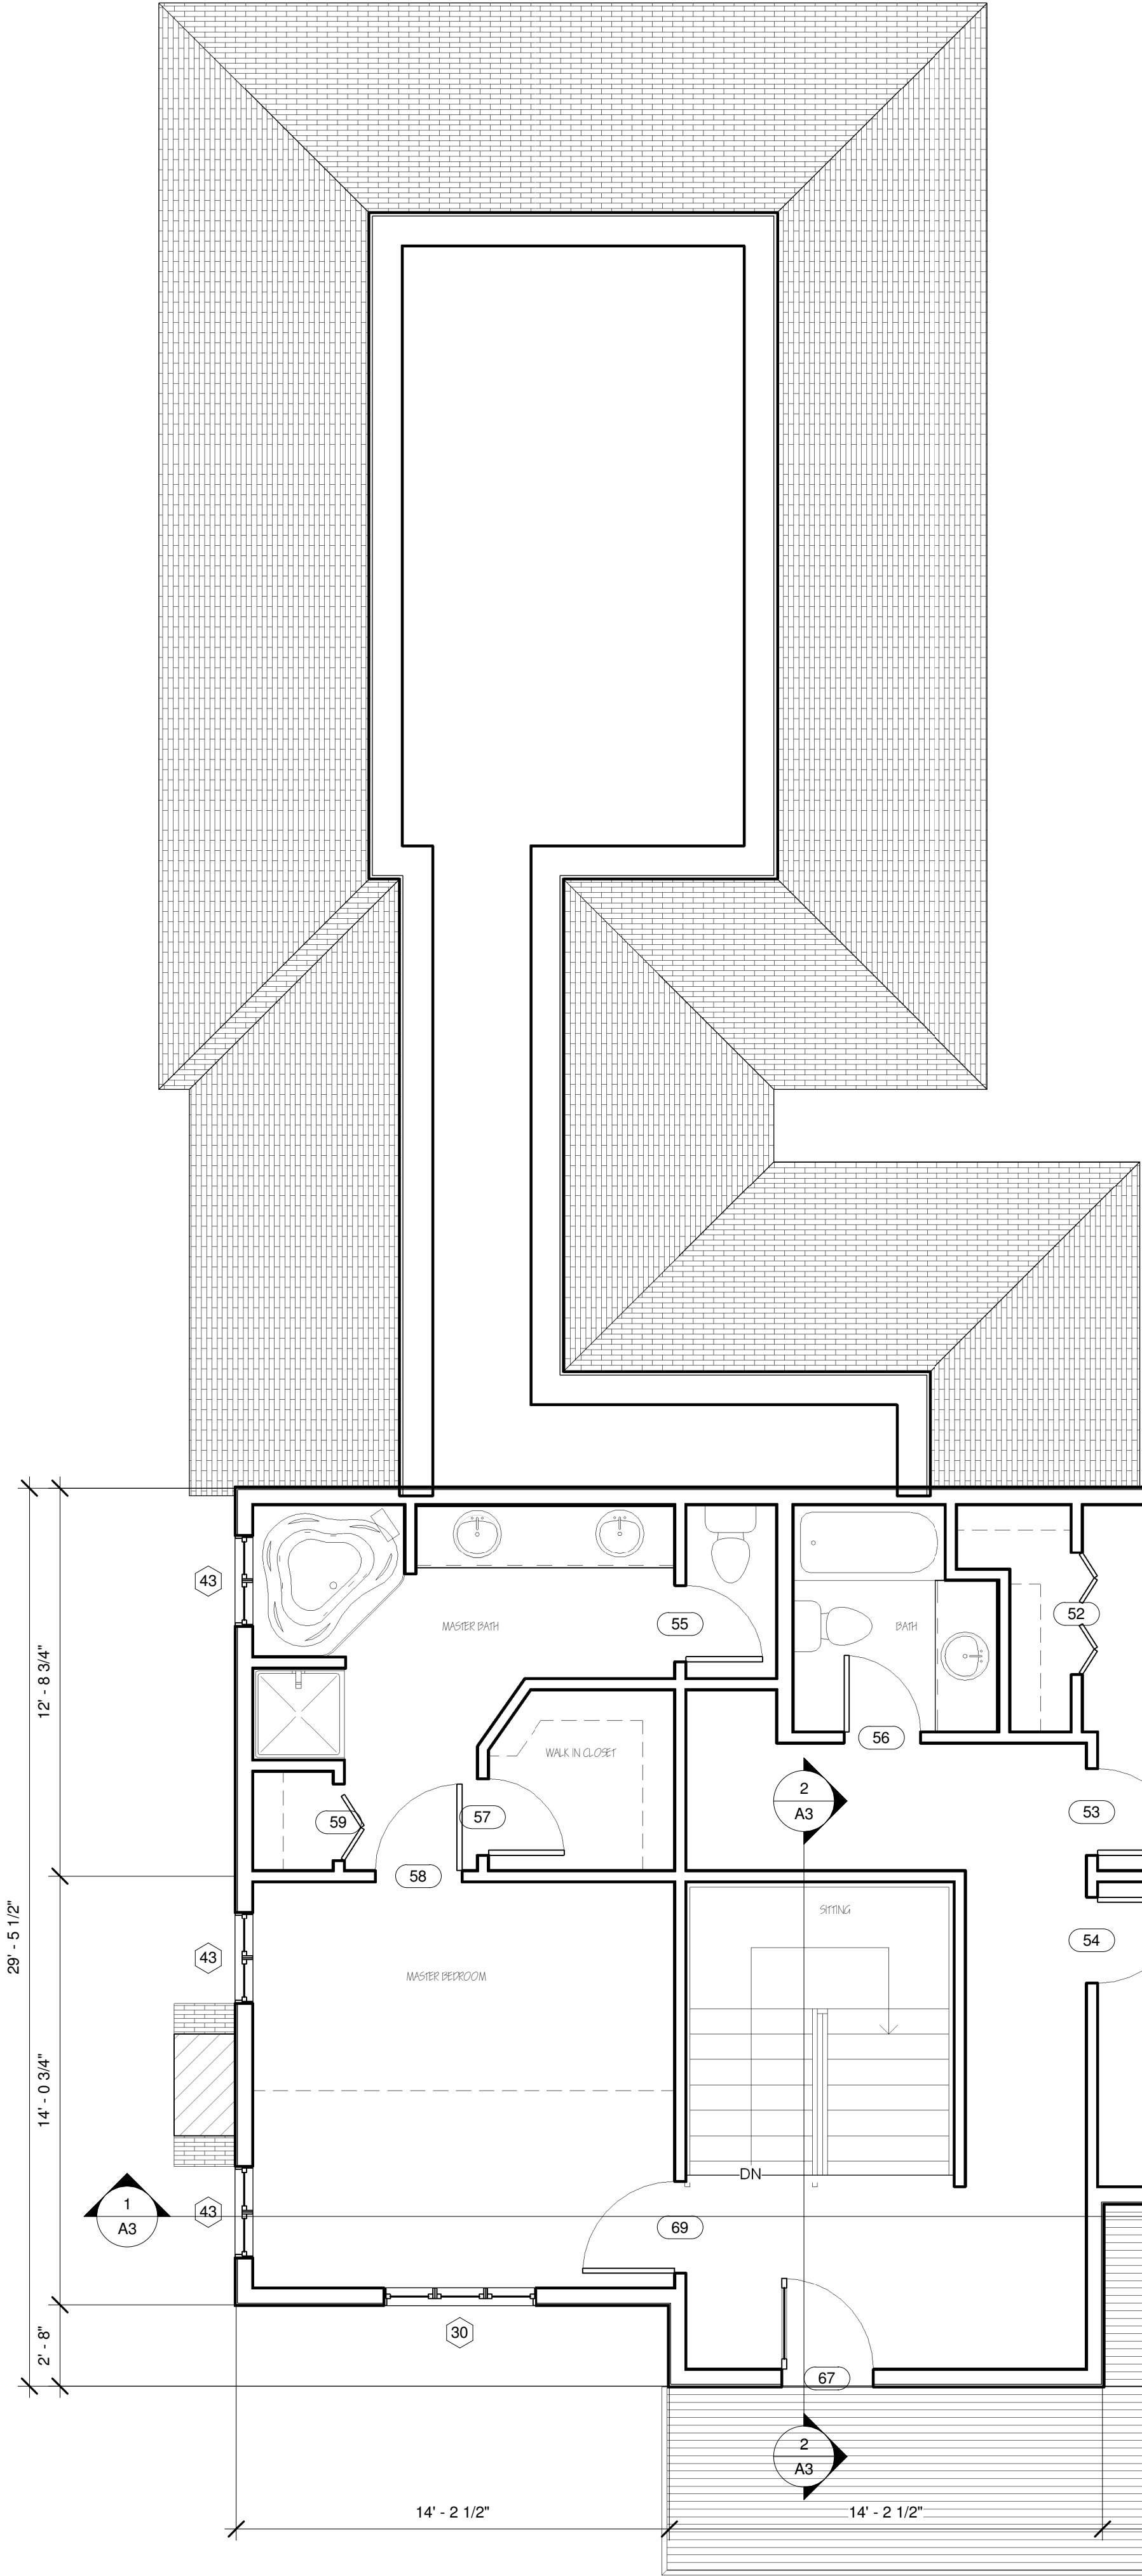

12/3/2008 4:17:17 PM

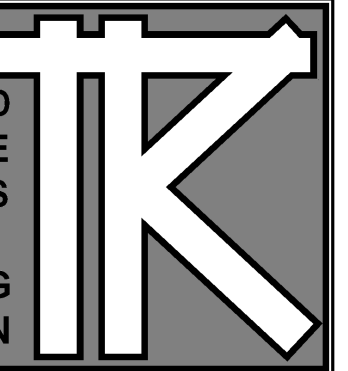

TODD KNUTSON
DESIGN
2388 UNIVERSITY AV. W.
STUDIO 100
ST. PAUL, MN. 55114
MOBIL: 612-251-1041
FAX: 612-332-7504

TERMS:
CONTRACTOR TO VERIFY ALL DIMENSIONS, AS BUILT CONDITIONS (IF APPLY) AND SITE CONDITIONS, BEFORE ORDERING MATERIAL OR DEMOLISHING EXISTING STRUCTURES. CONTRACTOR AND ALL SUBS MUST REPORT ANY DISCREPANCIES TO DESIGNER IMMEDIATELY. AS BUILT AND SITE CONDITIONS OFTEN HAVE UNIQUE CONDITIONS THAT CANNOT BE PREDICTED OR FORSEEN AT DESIGN COMPLETION. CONTRACTOR, SUBS AND DESIGNER WILL WORK TOGETHER TO REACH A SOLUTION IF ANY SITUATION MAY ARISE.

GSB2

Enter address here

JOB NO: 2008

SHEET NO:

A2

ELEVATIONS



② North
1/4" = 1'-0"

① South
1/4" = 1'-0"


Door Schedule	
Mark	Width
2	9' - 0"
41	16' - 0"
43	3' - 0"
46	2' - 10"
47	2' - 6"
49	2' - 6"
50	2' - 6"
51	3' - 0"
52	4' - 0"
53	2' - 10"
54	2' - 10"
55	2' - 6"
56	2' - 6"
57	2' - 6"
58	2' - 10"
59	2' - 6"
60	5' - 8"
61	5' - 0"
65	2' - 6"
67	3' - 0"
68	2' - 10"
69	3' - 0"

Grand total: 22

Window Schedule		
Mark	Width	Height
30	2' - 0"	4' - 0"
31	2' - 0"	4' - 0"
34	5' - 0"	4' - 0"
35	3' - 0"	4' - 0"
36	3' - 0"	4' - 0"
38	5' - 0"	4' - 0"
41	3' - 0"	4' - 0"
42	3' - 0"	4' - 0"
43	5' - 0"	4' - 0"
44	3' - 0"	4' - 0"
50	3' - 0"	4' - 0"
51	5' - 0"	4' - 0"
52	3' - 0"	4' - 0"
53	3' - 0"	4' - 0"
54	3' - 0"	4' - 0"
57	2' - 0"	4' - 0"
58	2' - 0"	4' - 0"
59	5' - 0"	4' - 0"
60	3' - 0"	4' - 0"
61	3' - 0"	4' - 0"

Grand total: 20

③ East
1/4" = 1'-0"

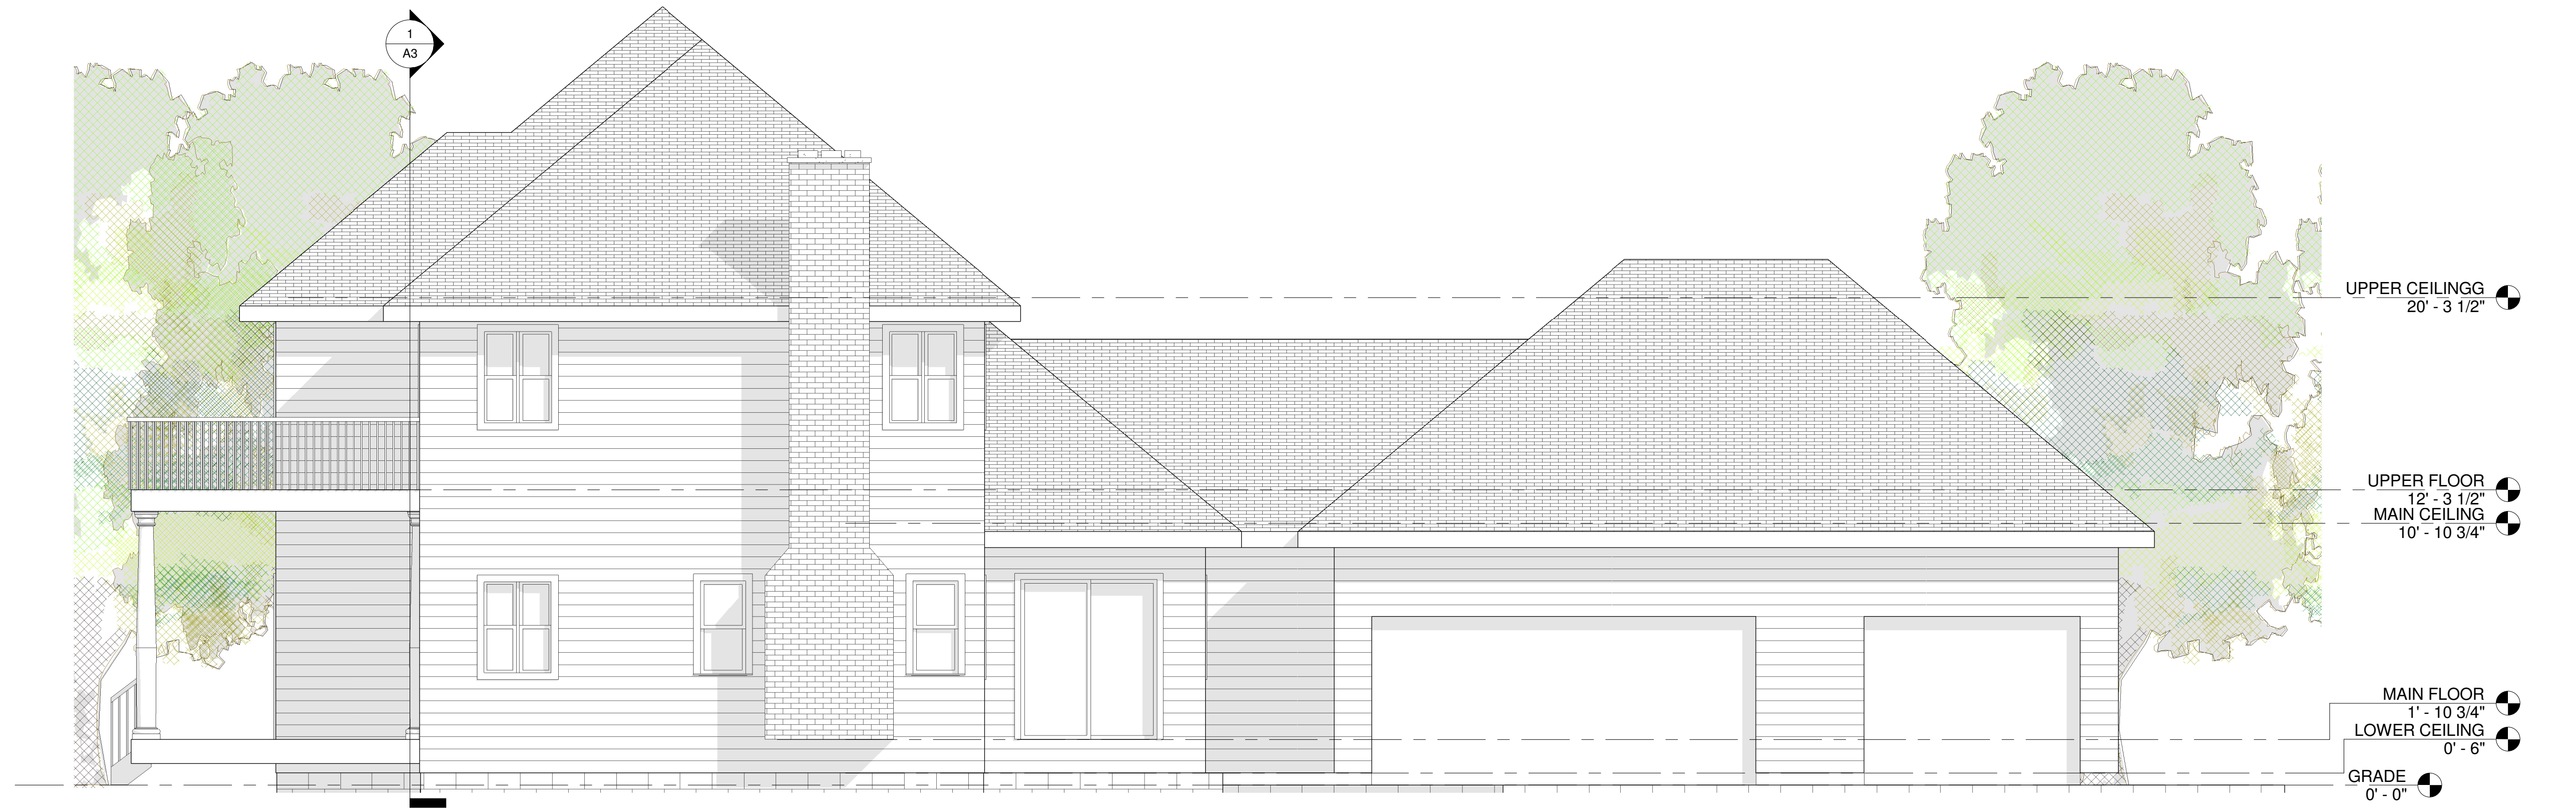




TODD KNUTSON
DESIGN

2388 UNIVERSITY AV. W.
STUDIO 100
ST. PAUL, MN. 55114


MOBIL: 612-251-1041
FAX: 612-332-7504

TERMS:

CONTRACTOR TO VERIFY ALL DIMENSIONS, AS BUILT CONDITIONS (IF APPLY) AND SITE CONDITIONS, BEFORE ORDERING MATERIAL OR DEMOLISHING EXISTING STRUCTURES. CONTRACTOR AND ALL SUBS MUST REPORT ANY DISCREPANCIES TO DESIGNER IMMEDIATELY. AS BUILT AND SITE CONDITIONS OFTEN HAVE UNIQUE CONDITIONS THAT CANNOT BE PREDICTED OR FORSEEN AT DESIGN COMPLETION. CONTRACTOR, SUBS AND DESIGNER WILL WORK TOGETHER TO REACH A SOLUTION IF ANY SITUATION MAY ARISE.

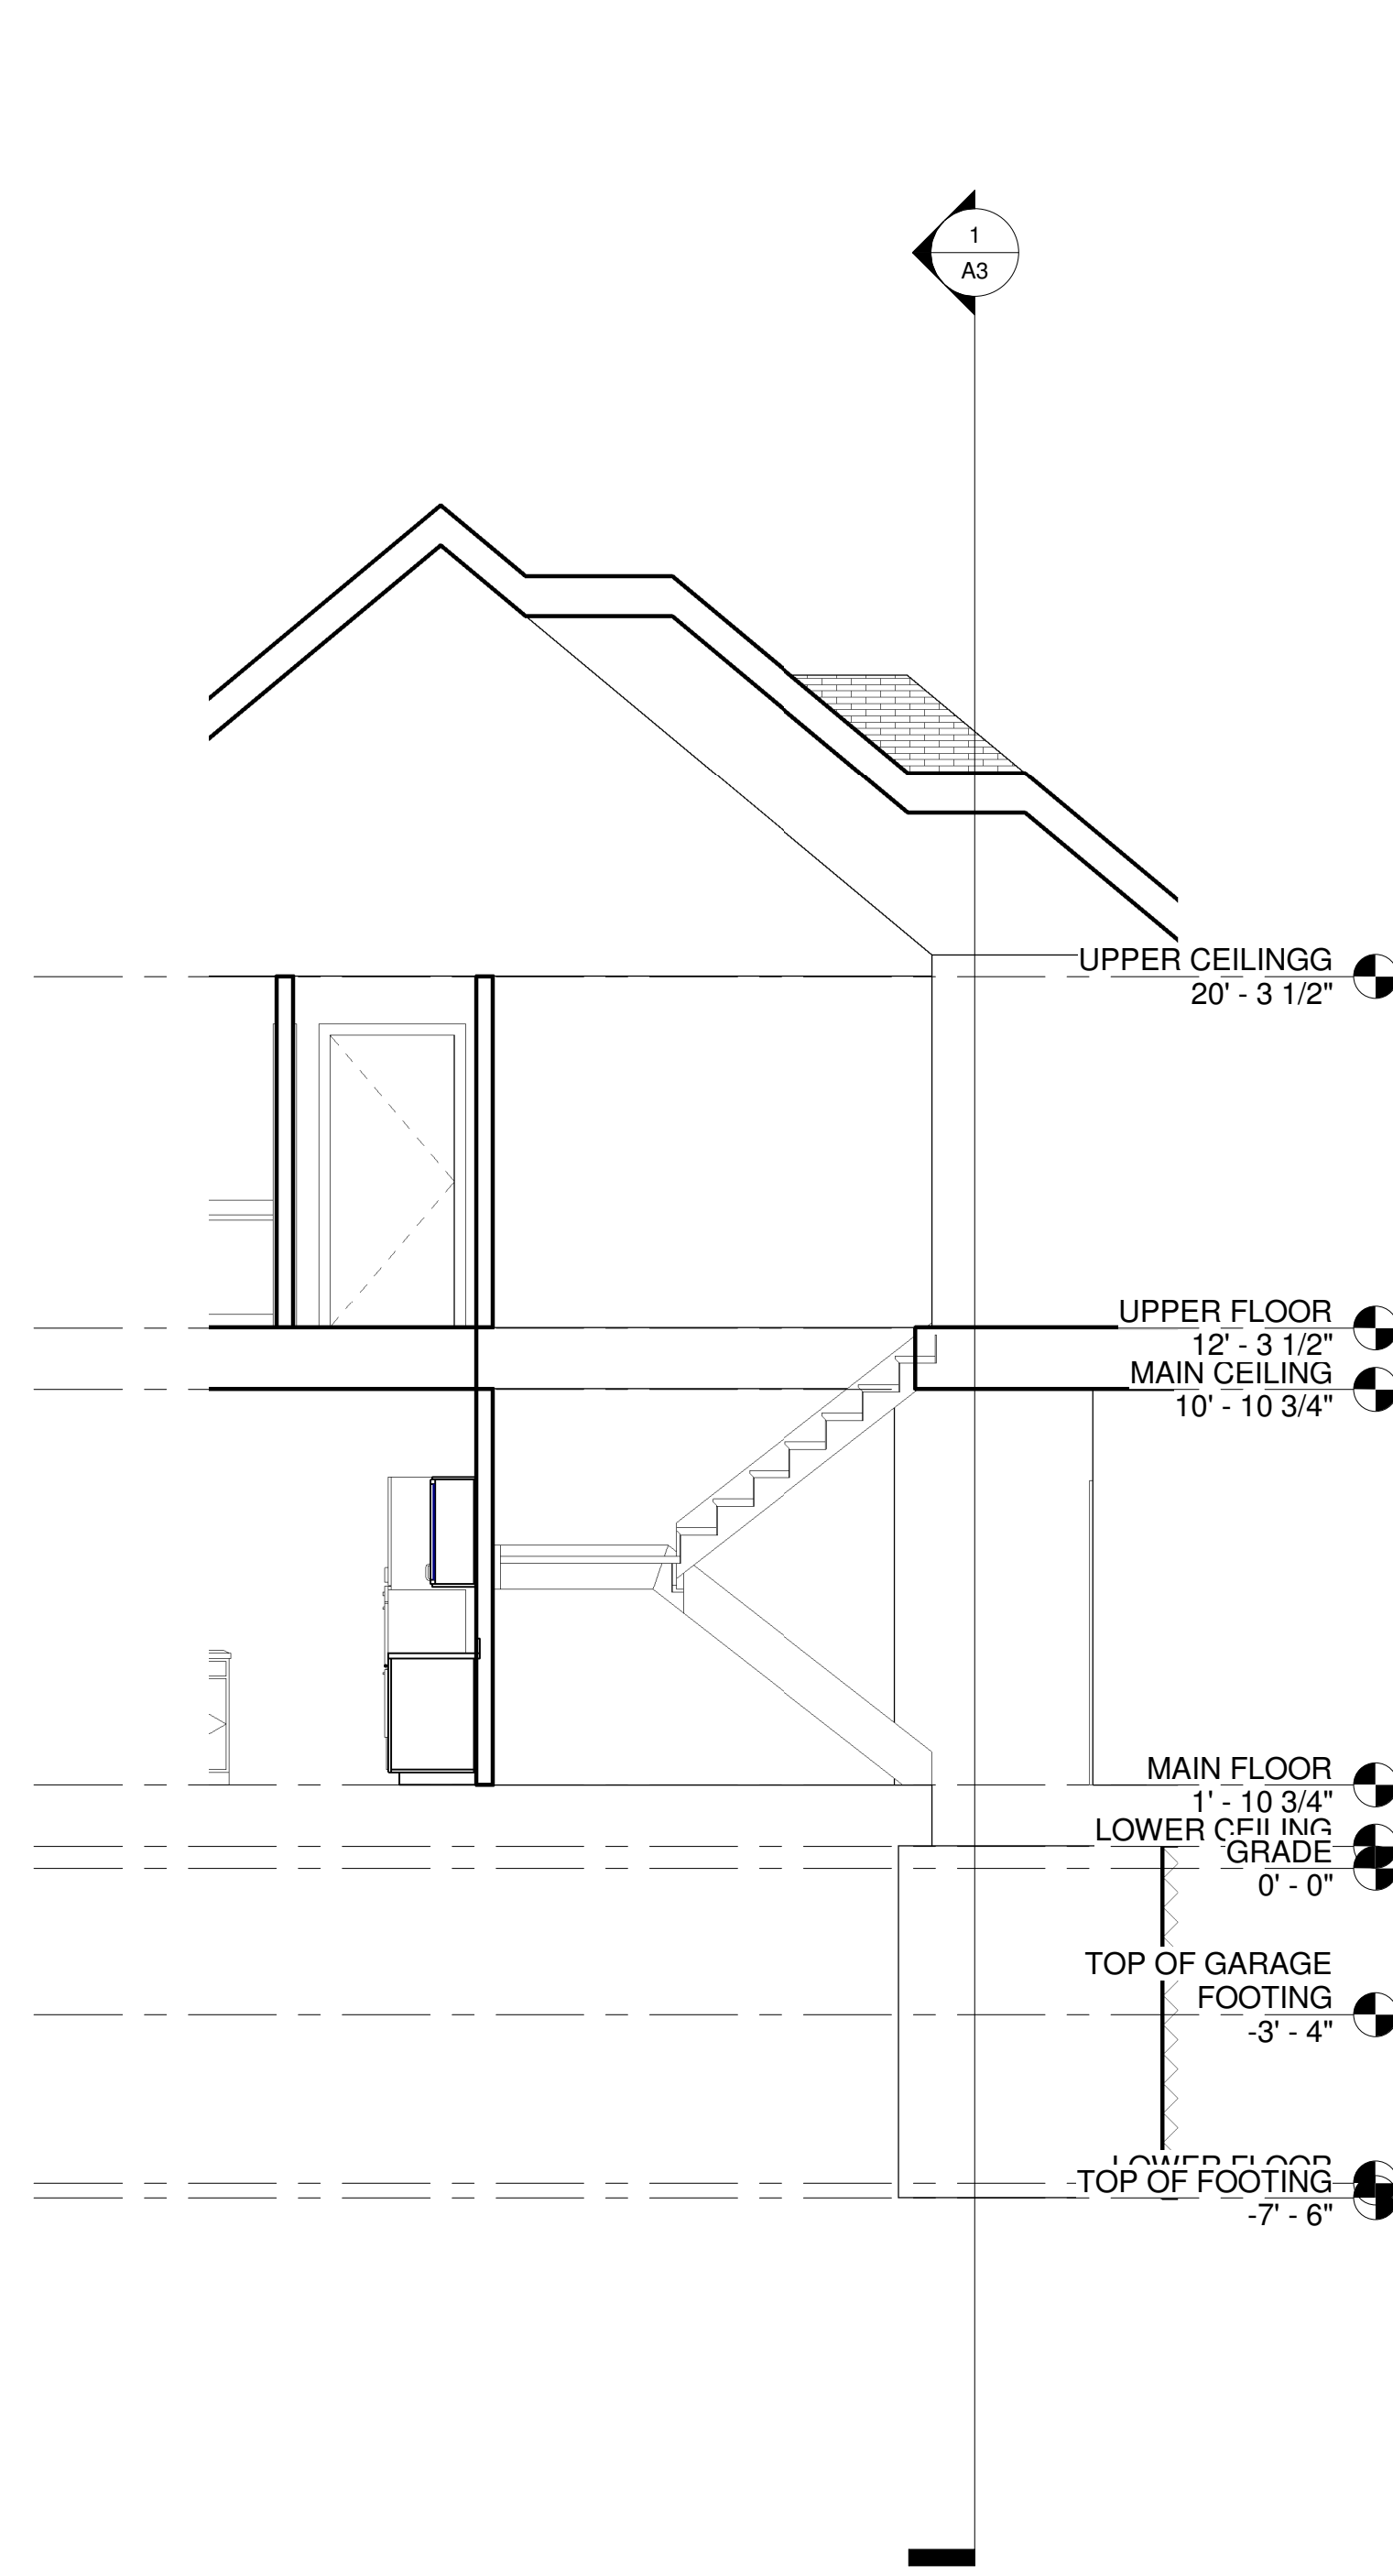

② Section 3
1/4" = 1'-0"

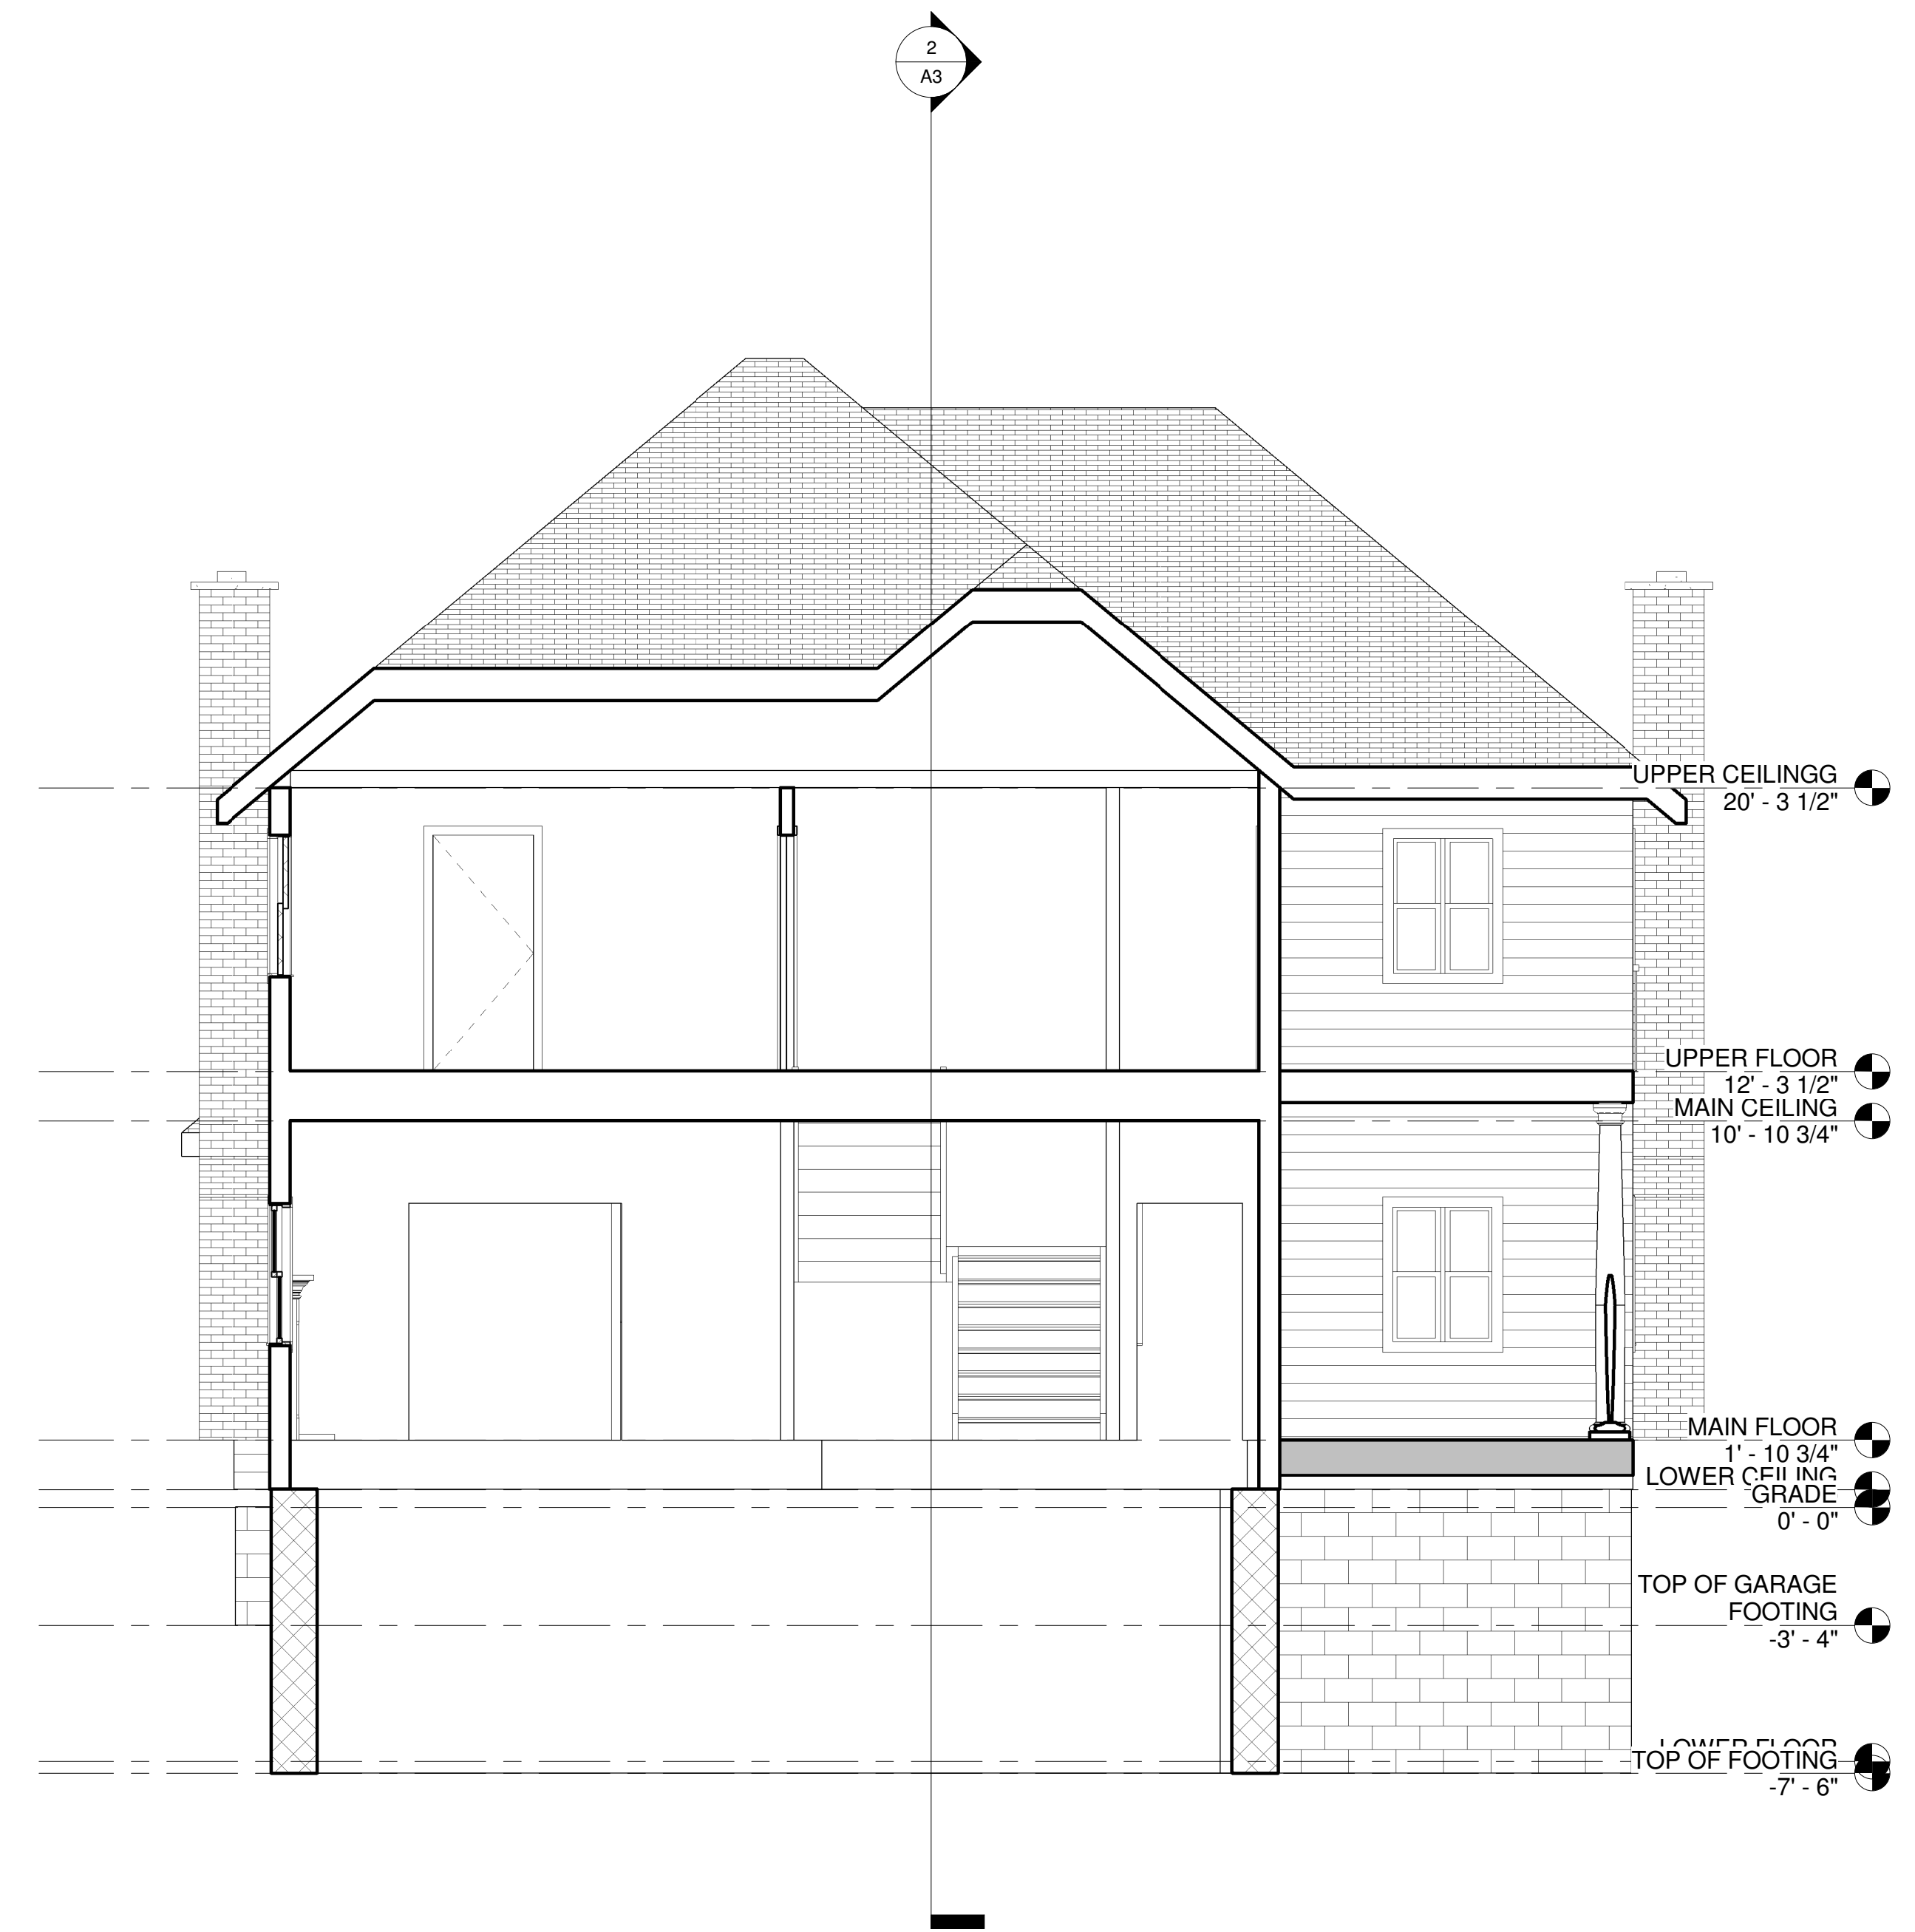

① Section 2
1/4" = 1'-0"