


NOTE: WINDOW AND DOOR SIZES ARE GUIDES TO PICK OUT ACTUAL UNITS PER MANUFACTURER. MEET LOCAL CODES FOR EGRESS AND TEMPERING AND VERIFY WITH OWNER. TRUSS MANUFACTURER WILL VERIFY ALL SIZES AND SPACING OF ALL STRUCTURAL ELEMENTS, PROVIDE A FRAMING PLAN. SURVEYOR SHALL VERIFY ALL FINISHED FLOOR HEIGHTS AND FINISHED GRADES.

DATE: 11-15-07

REVISIONS:

PRINTED FOR REVIEW
12-31-07
ISSUED FOR FINAL
REVIEW 2-3-08

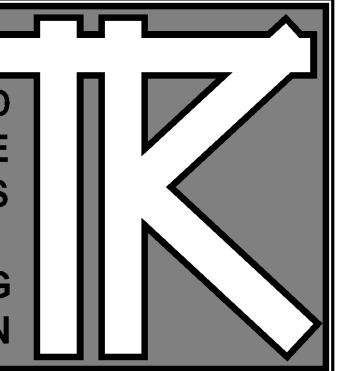

TODD KNUTSON
DESIGN
530 NORTH 3RD ST.
SUITE 530
MINNEAPOLIS, MN. 55401
PHONE 612-332-8000 X25
FAX: 612-332-7504
MOBIL: 612-251-1041

TERMS:
CONTRACTOR TO VERIFY ALL DIMENSIONS, AS BUILT CONDITIONS (IF APPLY) AND SITE CONDITIONS, BEFORE ORDERING MATERIAL OR DEMOLISHING EXISTING STRUCTURES. CONTRACTOR AND ALL SUBS MUST REPORT ANY DISCREPANCIES TO DESIGNER IMMEDIATELY. AS BUILT AND SITE CONDITIONS OFTEN HAVE UNIQUE CONDITIONS THAT CANNOT BE PREDICTED OR FORSEEN AT DESIGN COMPLETION. CONTRACTOR, SUBS AND DESIGNER WILL WORK TOGETHER TO REACH A SOLUTION IF ANY SITUATION MAY ARISE.

STUCKER RESIDENCE

Enter address here


JOB NO: 2008

SHEET NO:

A1

LOWER FLOOR

11/19/2008 12:22:36 AM

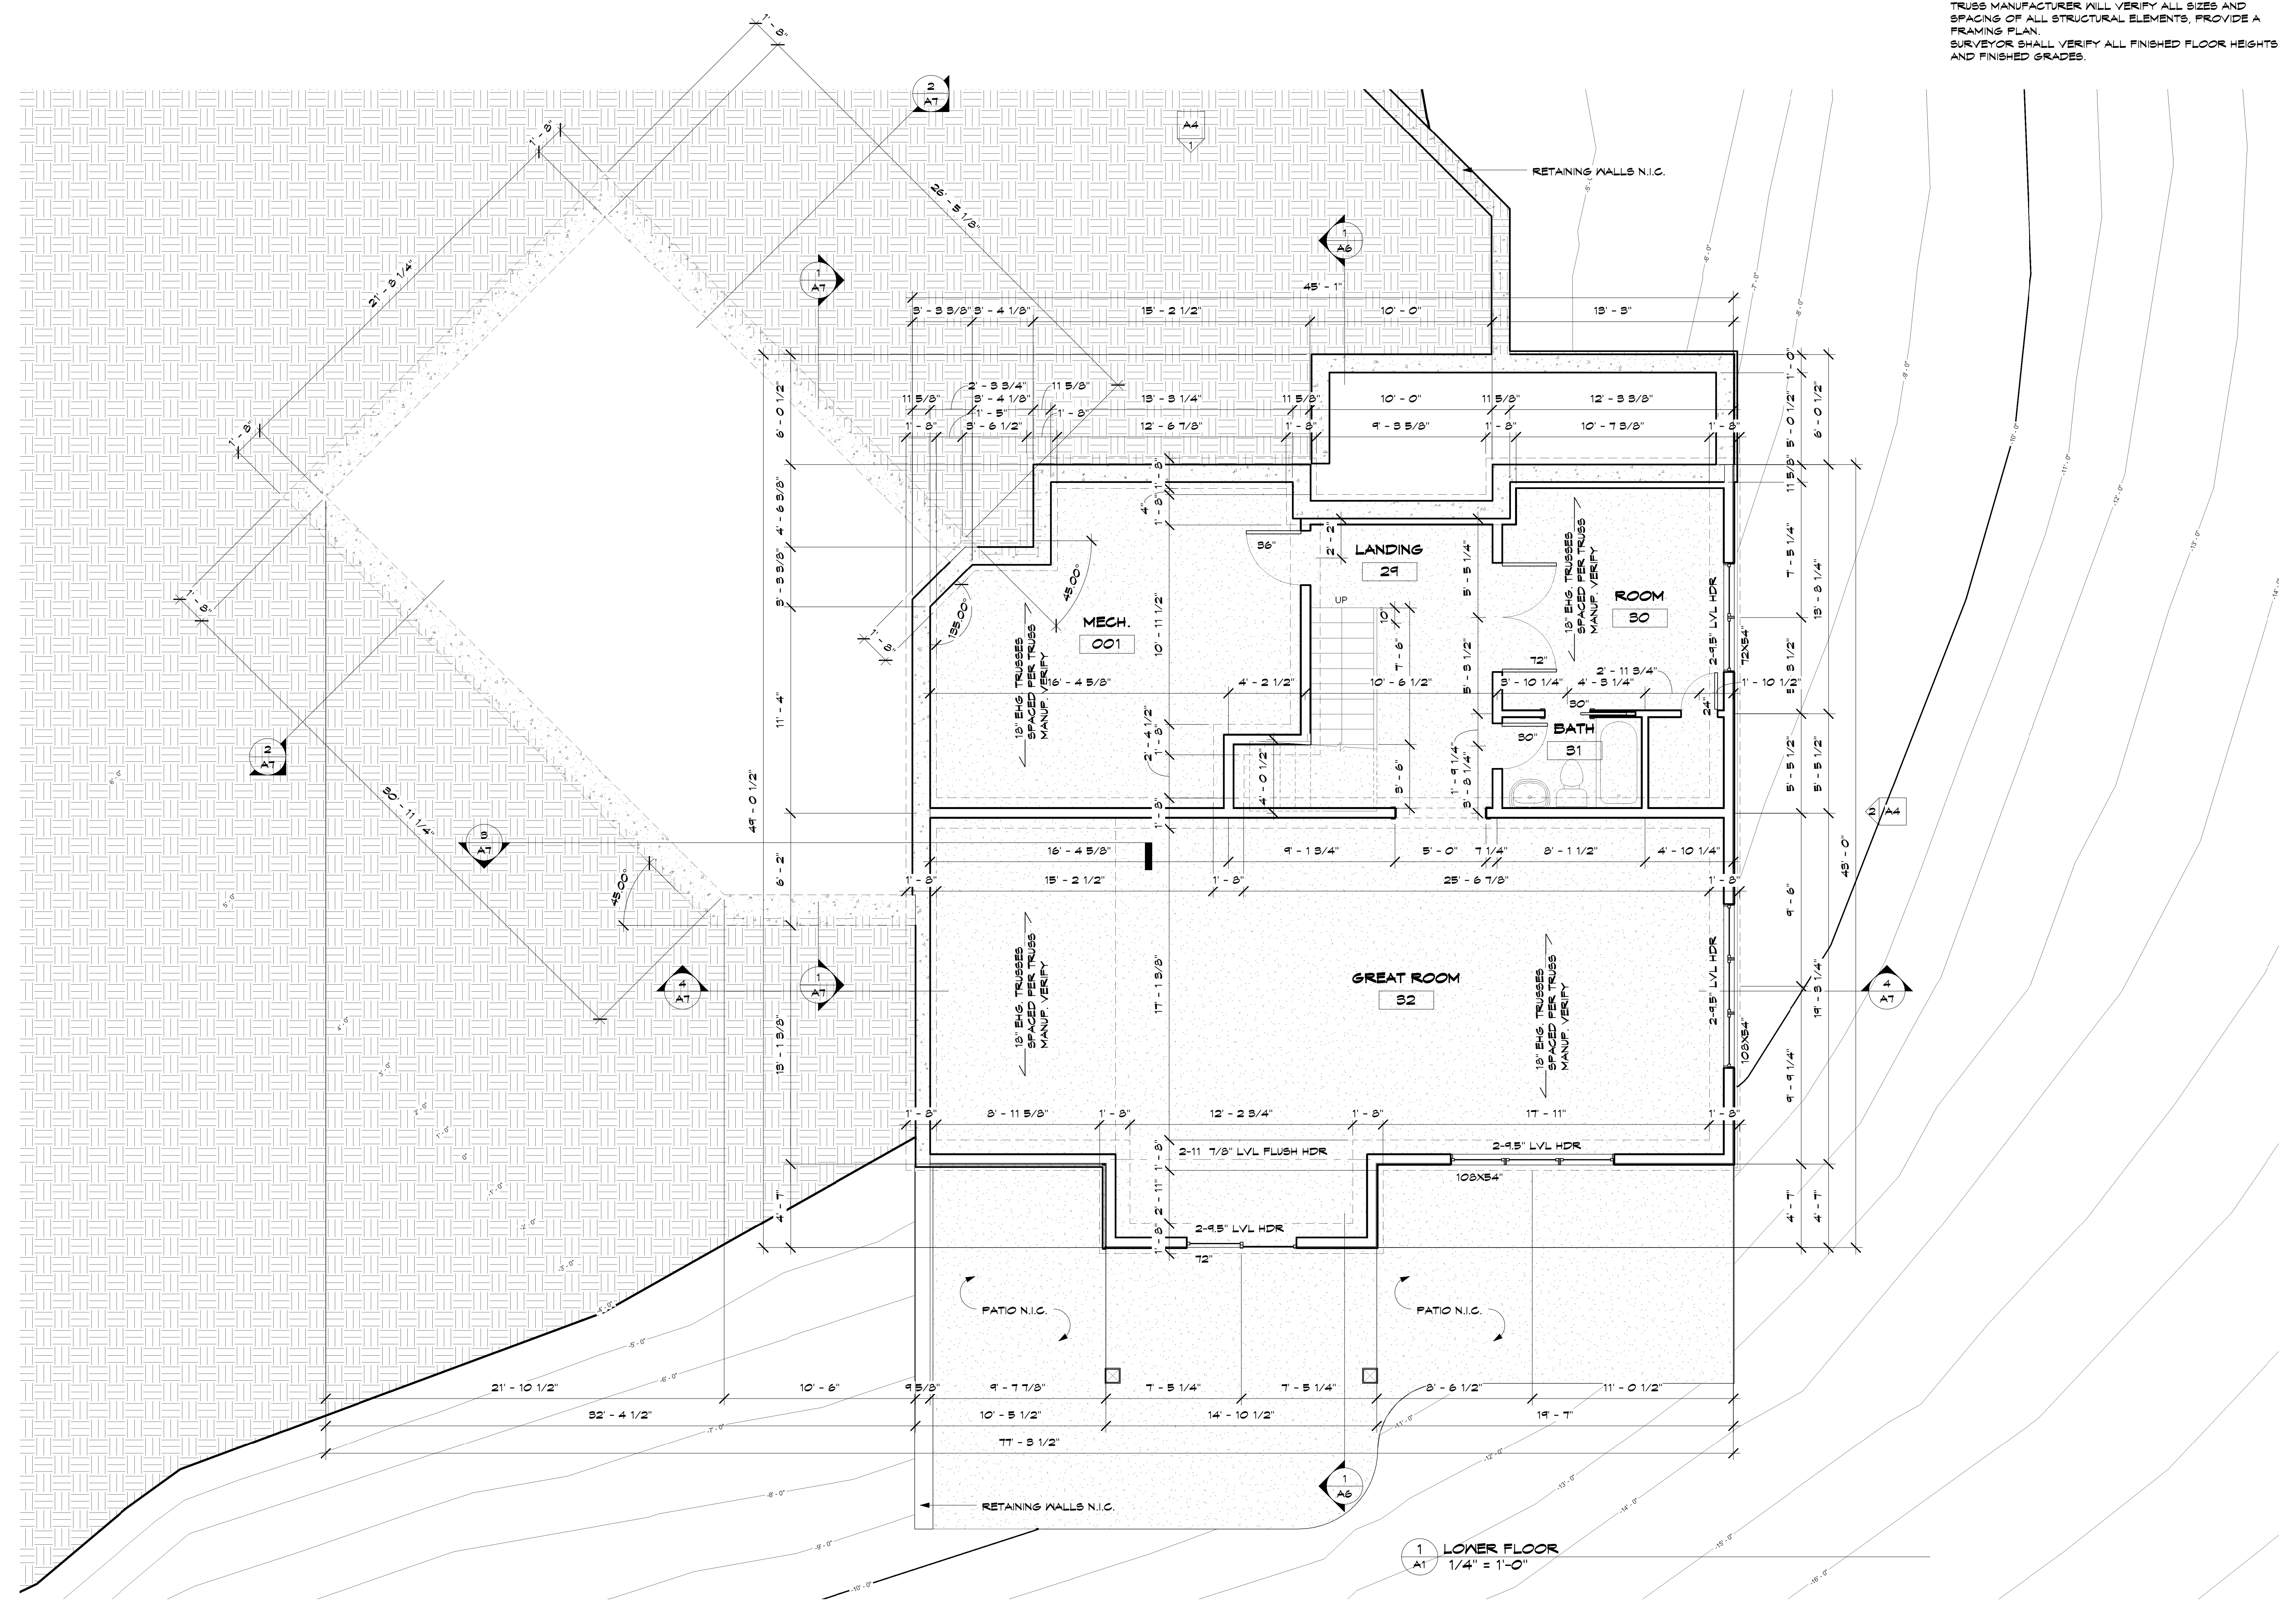


1 LOWER FLOOR
A1 1/4" = 1'-0"

DATE: 11-15-07

REVISIONS:

ISSUED FOR REVIEW
NOT FOR CONSTRUCTION
12-5-07

PRINTED FOR REVIEW
12-31-07
ISSUED FOR FINAL
REVIEW 2-5-08

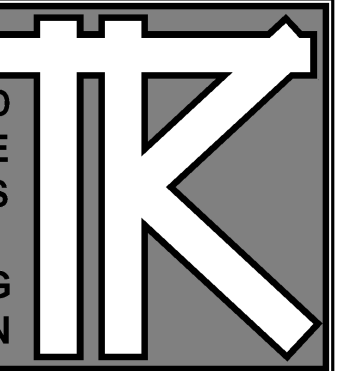

TODD KNUTSON
DESIGN

530 NORTH 3RD ST.
SUITE 530
MINNEAPOLIS, MN. 55401
PHONE: 612-332-8000 X25
FAX: 612-332-7504
MOBIL: 612-251-1041

TERMS:

CONTRACTOR TO VERIFY ALL DIMENSIONS, AS BUILT CONDITIONS (IF APPLY) AND SITE CONDITIONS, BEFORE ORDERING MATERIAL OR DEMOLISHING EXISTING STRUCTURES. CONTRACTOR AND ALL SUBS MUST REPORT ANY DISCREPANCIES TO DESIGNER IMMEDIATELY. AS BUILT AND SITE CONDITIONS OFTEN HAVE UNIQUE CONDITIONS THAT CANNOT BE PREDICTED OR FORSEEN AT DESIGN COMPLETION. CONTRACTOR, SUBS AND DESIGNER WILL WORK TOGETHER TO REACH A SOLUTION IF ANY SITUATION MAY ARISE.

STUCKER RESIDENCE

Enter address here


JOB NO: 2008

SHEET NO:

A2

MAIN FLOOR

11/19/2008 12:22:39 AM

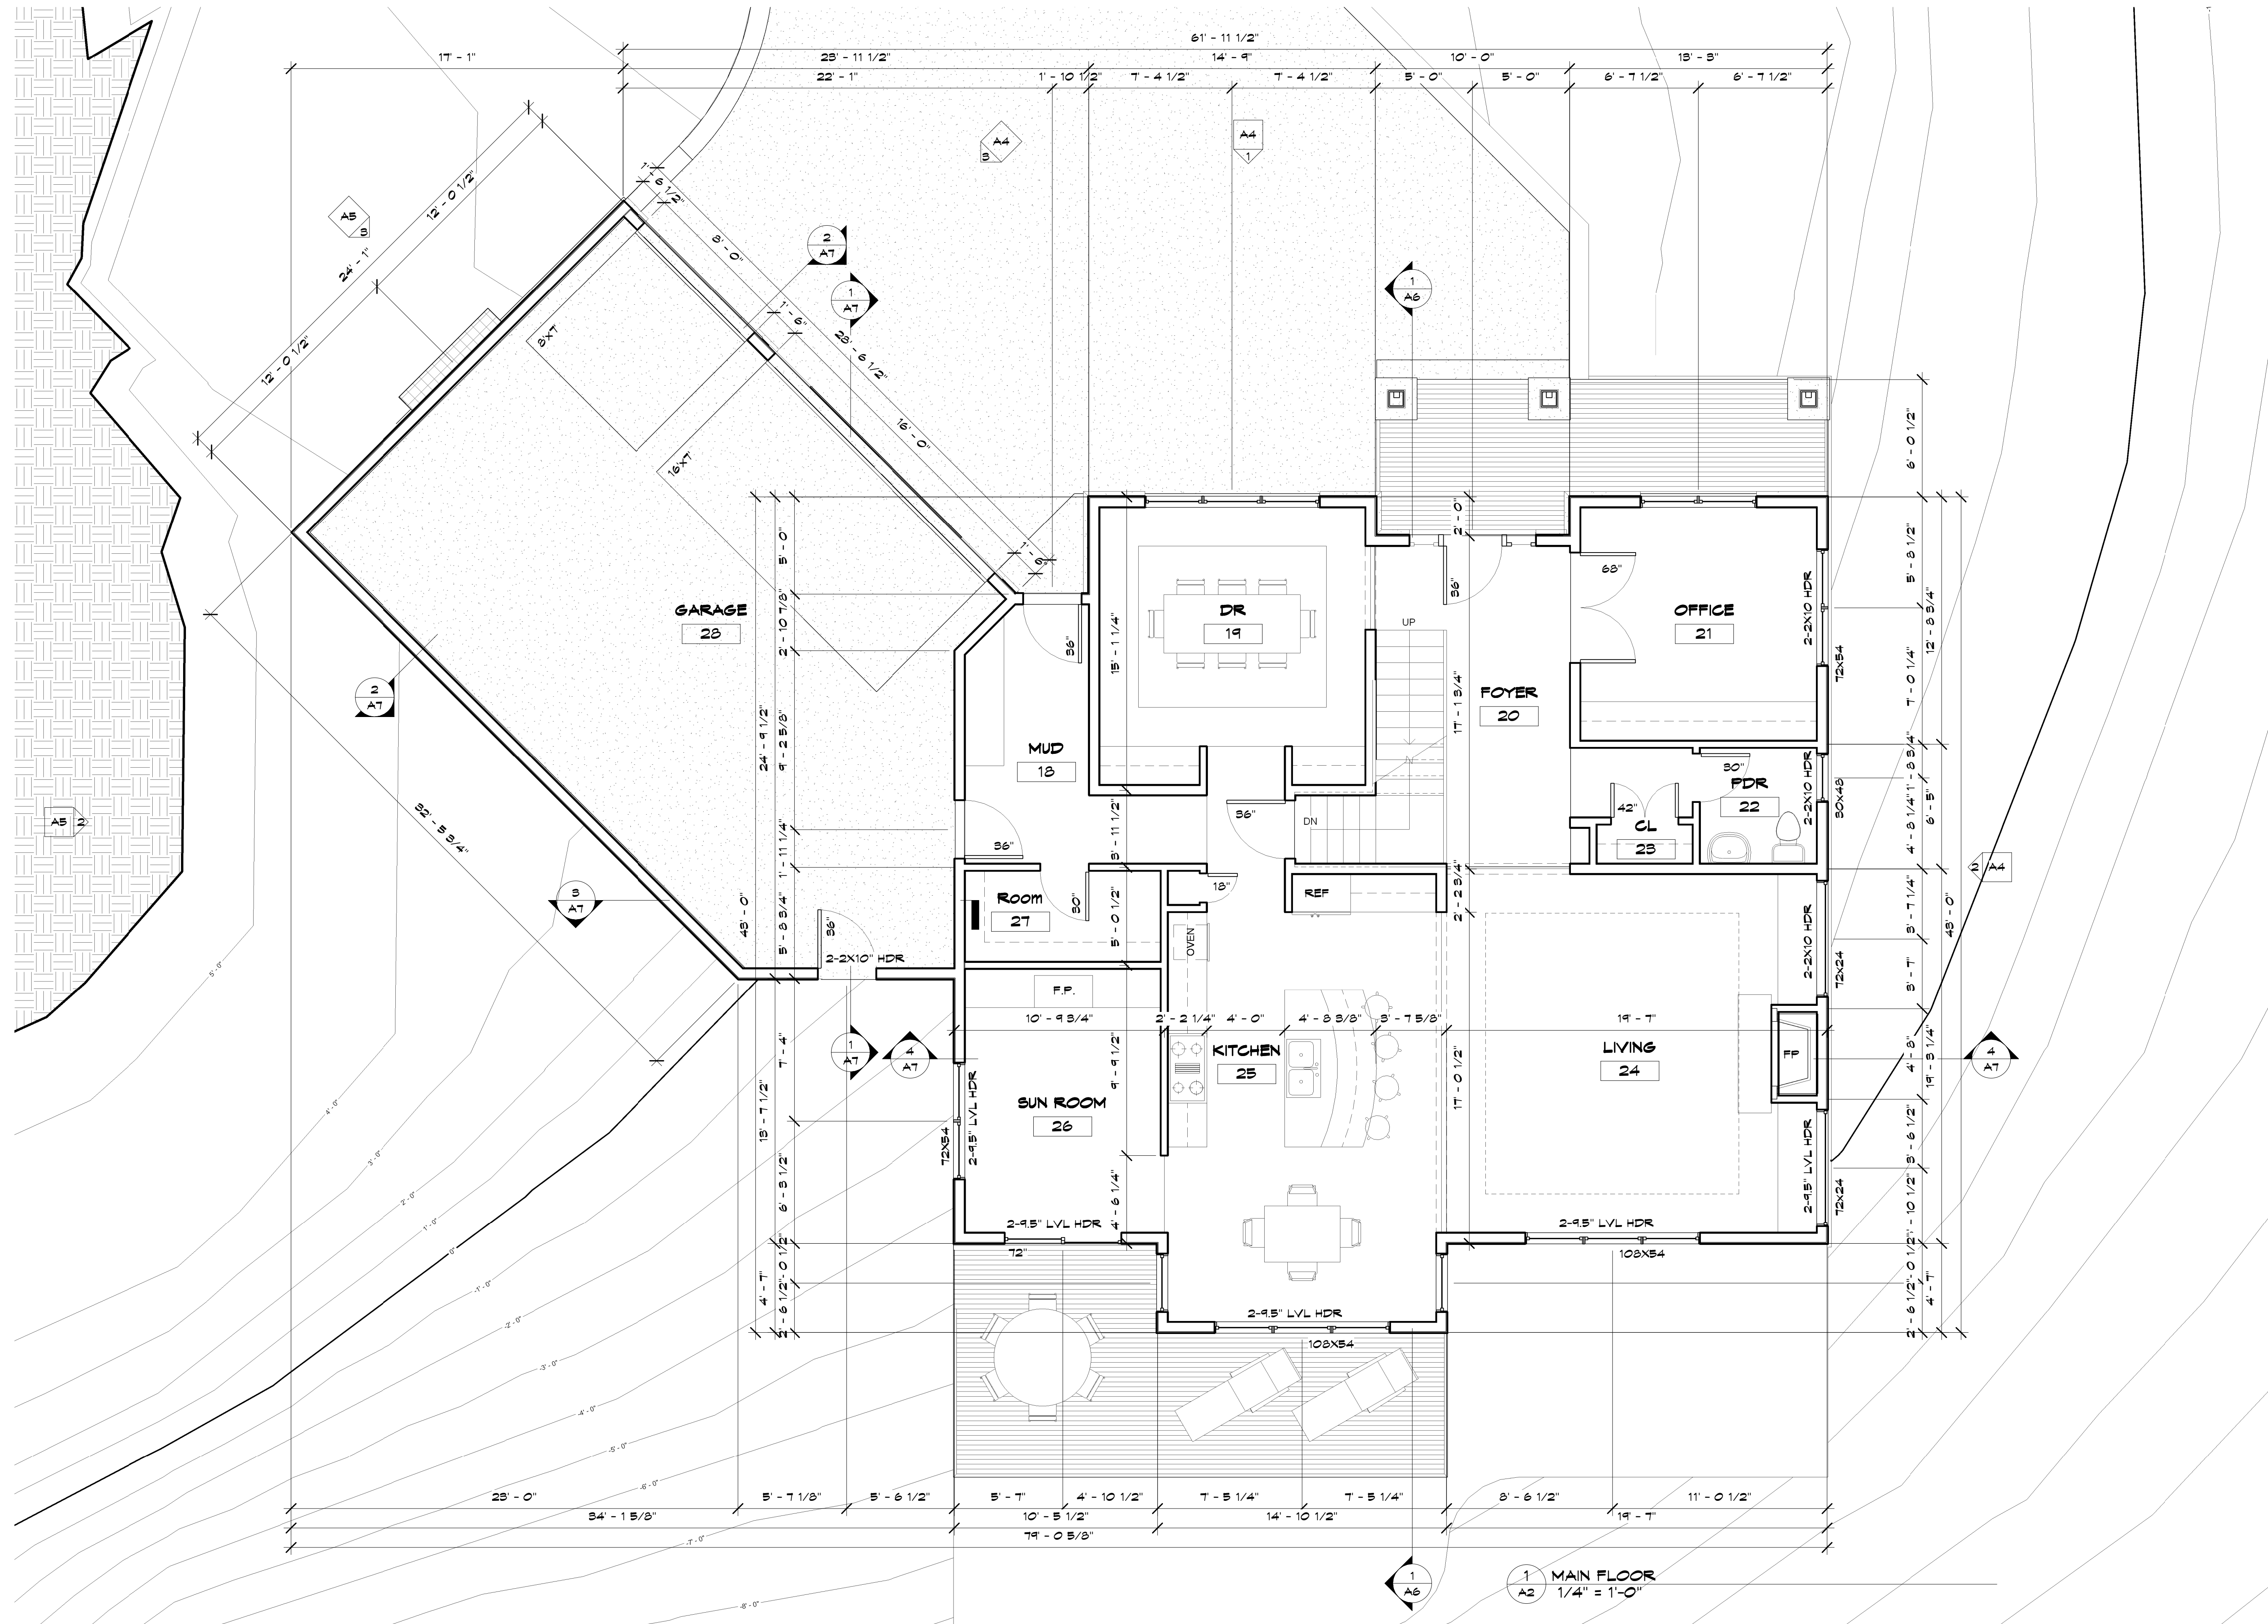


1 MAIN FLOOR
A2 1/4" = 1'-0"

DATE: 11-15-07

REVISIONS:

ISSUED FOR REVIEW
NOT FOR CONSTRUCTION
12-5-07

PRINTED FOR REVIEW
12-31-07
ISSUED FOR FINAL
REVIEW 2-5-08

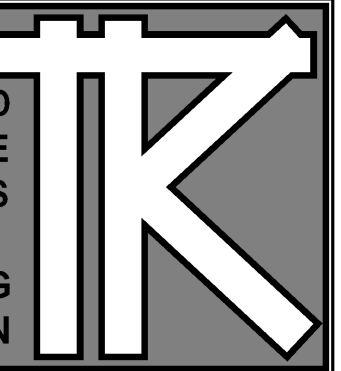

TODD KNUTSON
DESIGN

530 NORTH 3RD ST.
SUITE 530
MINNEAPOLIS, MN. 55401
PHONE 612-332-8000 X25
FAX: 612-332-7504
MOBIL: 612-251-1041

TERMS:

CONTRACTOR TO VERIFY ALL DIMENSIONS, AS BUILT CONDITIONS (IF APPLY) AND SITE CONDITIONS, BEFORE ORDERING MATERIAL OR DEMOLISHING EXISTING STRUCTURES. CONTRACTOR AND ALL SUBS MUST REPORT ANY DISCREPANCIES TO DESIGNER IMMEDIATELY. AS BUILT AND SITE CONDITIONS OFTEN HAVE UNIQUE CONDITIONS THAT CANNOT BE PREDICTED OR FORESEEN AT DESIGN COMPLETION. CONTRACTOR, SUBS AND DESIGNER WILL WORK TOGETHER TO REACH A SOLUTION IF ANY SITUATION MAY ARISE.

STUCKER RESIDENCE


Enter address here

JOB NO: 2008

SHEET NO:

A3

UPPER FLOOR

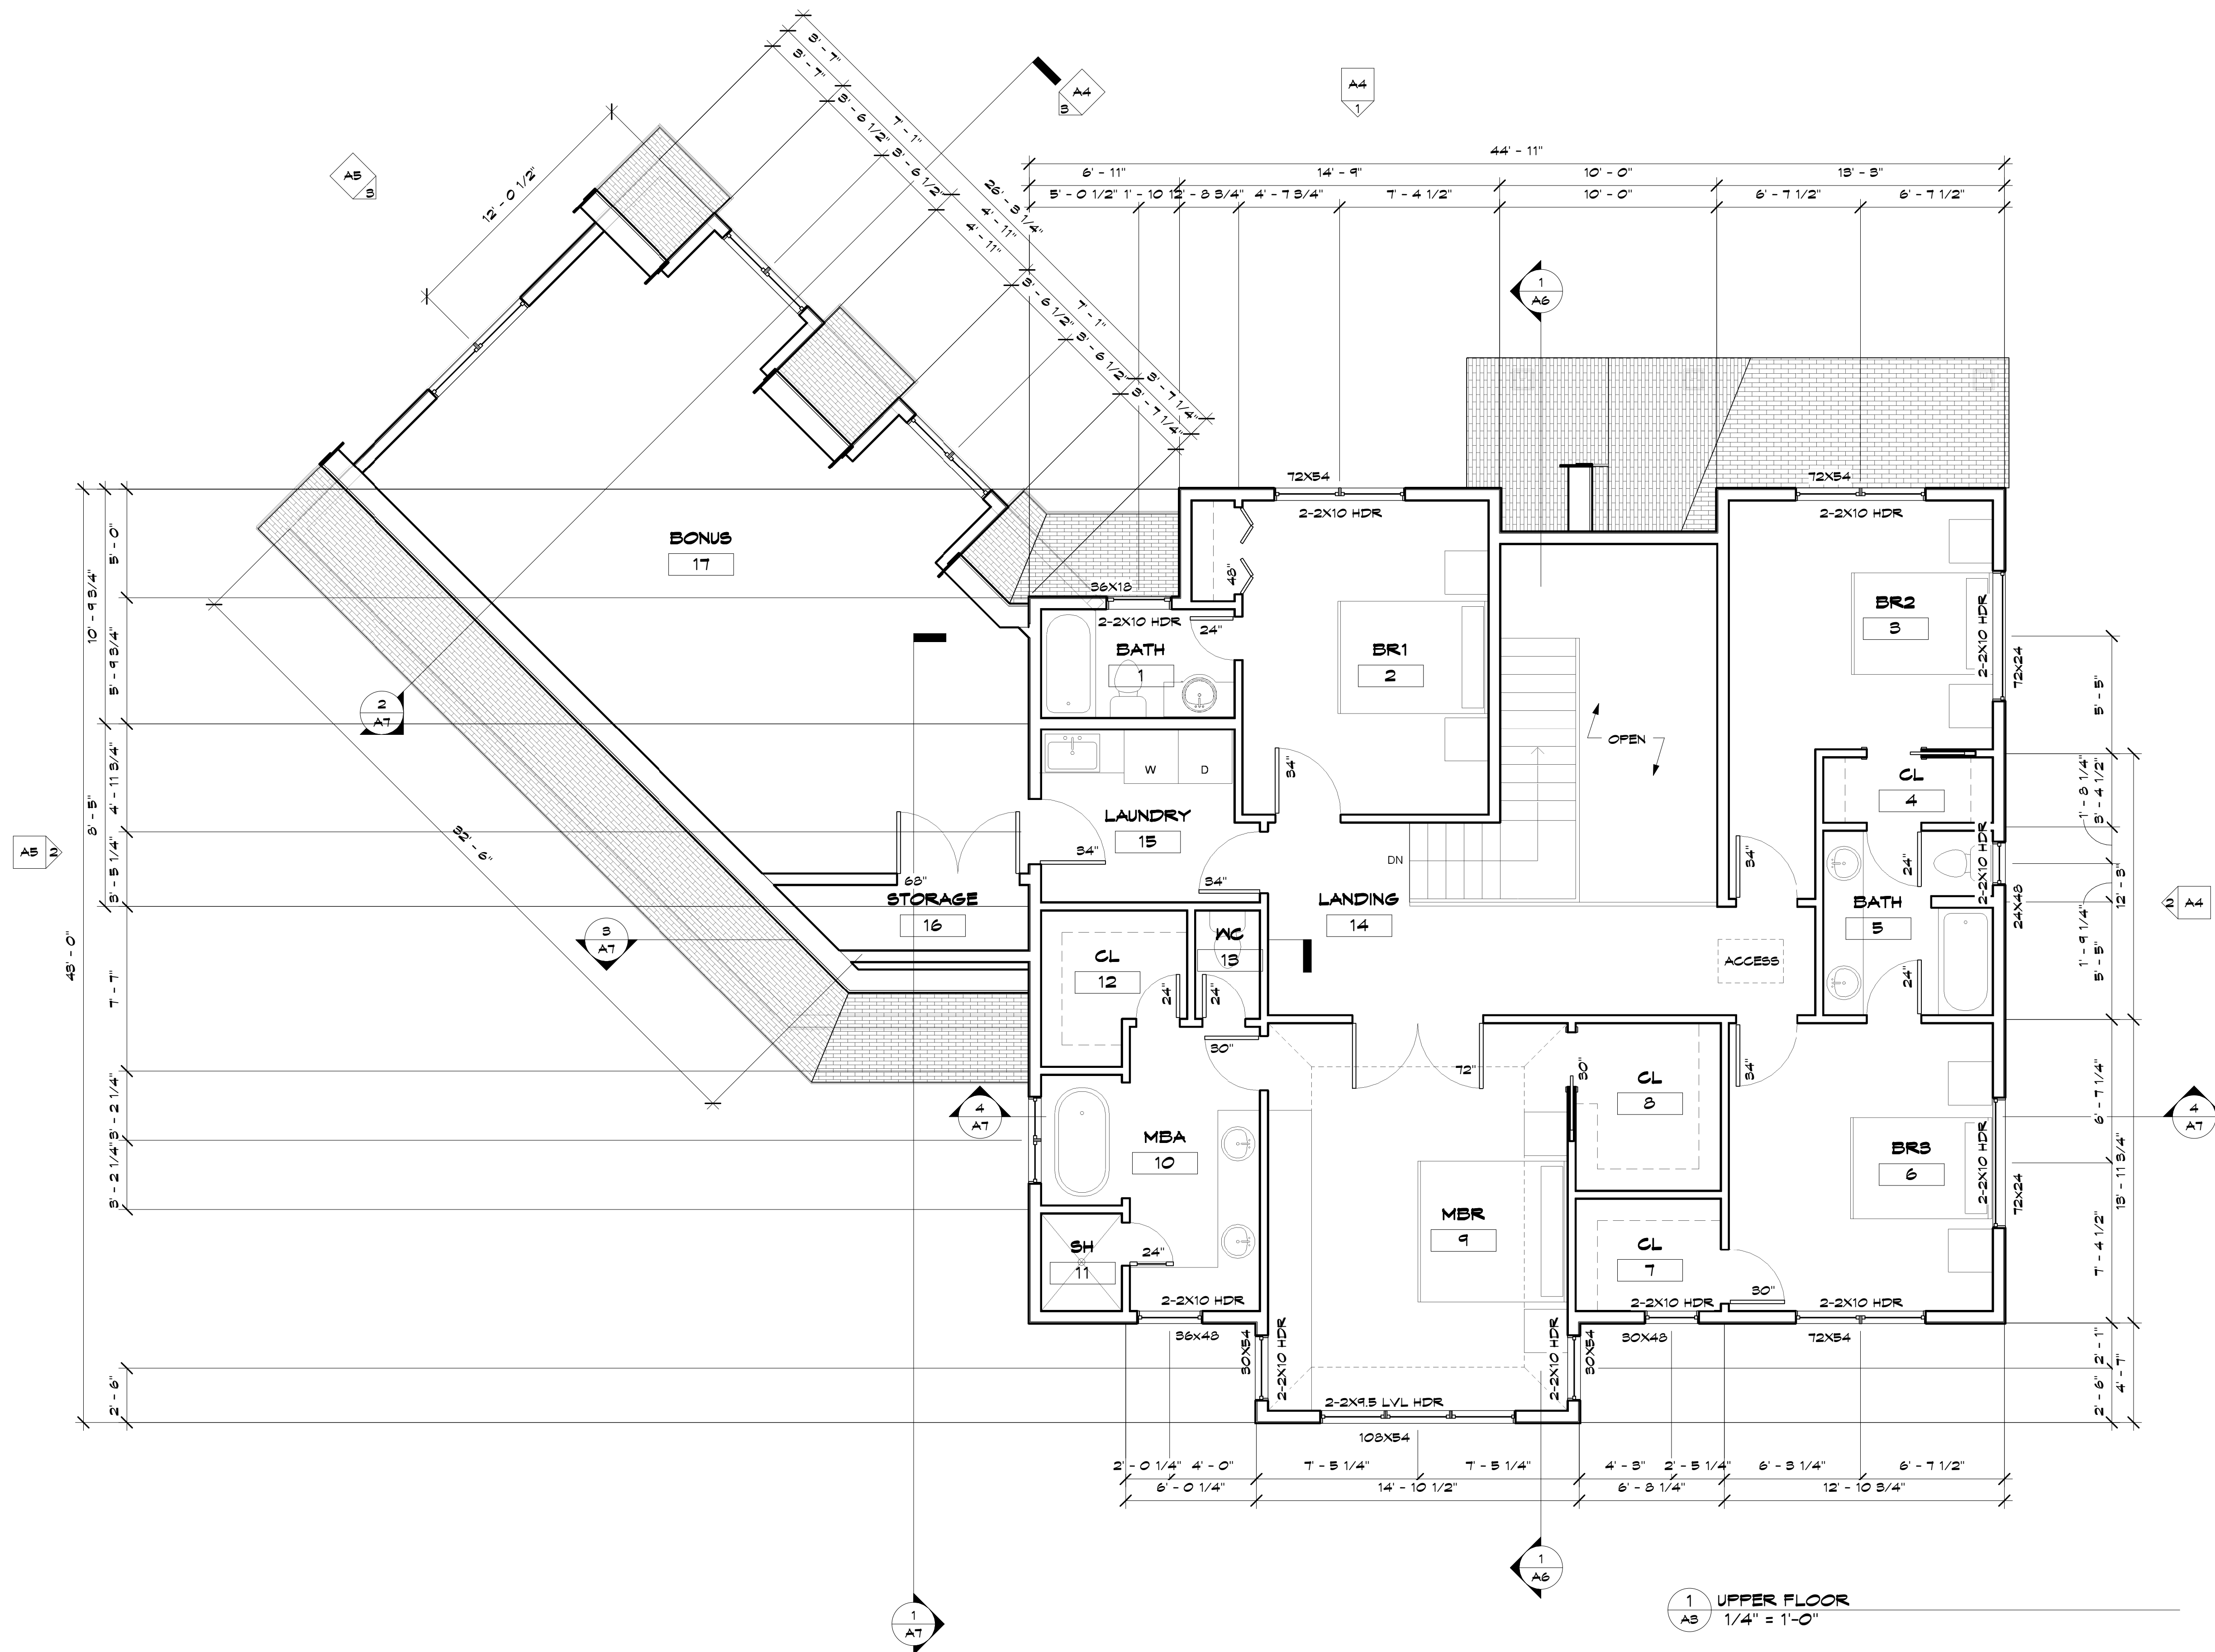


NOTE: CONTRACTOR TO VERIFY ALL DIMENSIONS AND DETAILS. WINDOWS AND DOOR SIZES ARE ALL GUIDES TO PICK OUT ACTUAL ITEMS AND VERIFIED BY OWNER. TRUSS MANUFACTURER TO VERIFY ALL SIZES AND SPACING OF ALL STRUCTURAL ELEMENTS AND PROVIDE FRAMING PLAN. ANY DIMENSIONAL DISCREPANCIES SHALL BE BROUGHT UP TO DESIGNER BEFORE MATERIAL IS ORDERED OR CONSTRUCTION IS STARTED. SURVEYOR SHALL VERIFY ALL FINISHED FLOOR HEIGHT AND FINISHED GRADE.

DATE: 11-15-07

REVISIONS:

ISSUED FOR REVIEW
NOT FOR CONSTRUCTION
12-5-07
PRINTED FOR REVIEW
12-31-07
ISSUED FOR FINAL
REVIEW 2-5-08

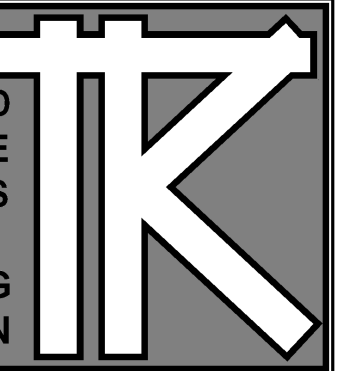

TODD KNUTSON
DESIGN

530 NORTH 3RD ST.
SUITE 530
MINNEAPOLIS, MN. 55401
PHONE: 612-332-8000 X25
FAX: 612-332-7504
MOBIL: 612-251-1041

TERMS:

CONTRACTOR TO VERIFY ALL DIMENSIONS, AS BUILT CONDITIONS (IF APPLY) AND SITE CONDITIONS, BEFORE ORDERING MATERIAL OR DEMOLISHING EXISTING STRUCTURES. CONTRACTOR AND ALL SUBS MUST REPORT ANY DISCREPANCIES TO DESIGNER IMMEDIATELY. AS BUILT AND SITE CONDITIONS OFTEN HAVE UNIQUE CONDITIONS THAT CANNOT BE PREDICTED OR FORSEEN AT DESIGN COMPLETION. CONTRACTOR, SUBS AND DESIGNER WILL WORK TOGETHER TO REACH A SOLUTION IF ANY SITUATION MAY ARISE.

STUCKER RESIDENCE


Enter address here

JOB NO: 2008

SHEET NO:

A4

ELEVATIONS

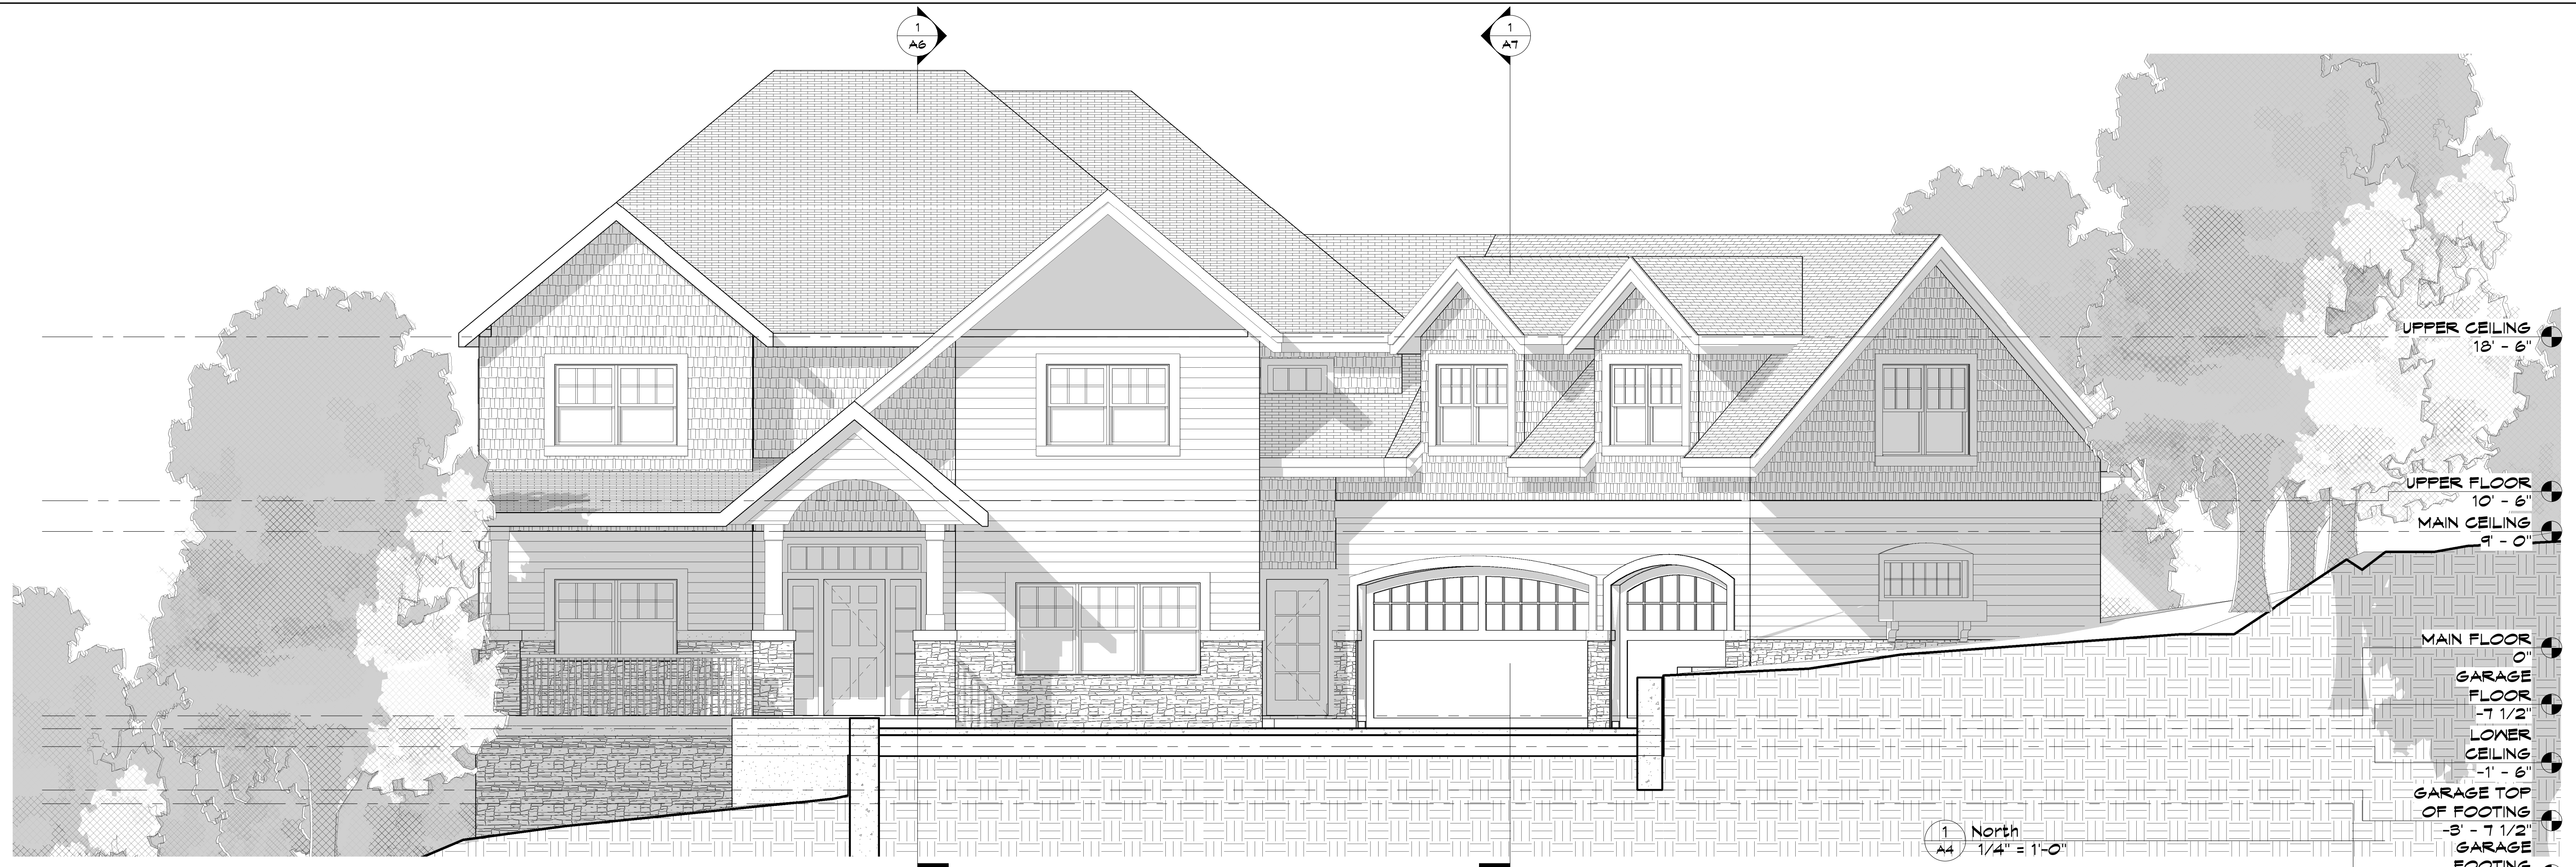

3 GARAGE ELEVATION
A4 1/4" = 1'-0"

2 East
A4 1/4" = 1'-0"


11/19/2008 12:28:41 AM

DATE: 11-15-07

REVISIONS:

ISSUED FOR REVIEW
NOT FOR CONSTRUCTION
12-5-07

PRINTED FOR REVIEW
12-31-07
ISSUED FOR FINAL
REVIEW 2-3-08

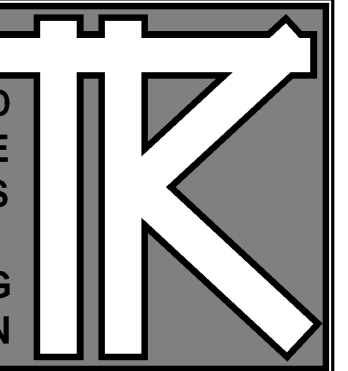

TODD KNUTSON
DESIGN

530 NORTH 3RD ST.
SUITE 530
MINNEAPOLIS, MN. 55401
PHONE: 612-332-8000 X25
FAX: 612-332-7504
MOBIL: 612-251-1041

TERMS:

CONTRACTOR TO VERIFY ALL DIMENSIONS, AS BUILT CONDITIONS (IF APPLY) AND SITE CONDITIONS, BEFORE ORDERING MATERIAL OR DEMOLISHING EXISTING STRUCTURES. CONTRACTOR AND ALL SUBS MUST REPORT ANY DISCREPANCIES TO DESIGNER IMMEDIATELY. AS BUILT AND SITE CONDITIONS OFTEN HAVE UNIQUE CONDITIONS THAT CANNOT BE PREDICTED OR FORSEEN AT DESIGN COMPLETION. CONTRACTOR, SUBS AND DESIGNER WILL WORK TOGETHER TO REACH A SOLUTION IF ANY SITUATION MAY ARISE.

STUCKER RESIDENCE

Enter address here

JOB NO: 2008

SHEET NO:

A5

ELEVATIONS



UPPER CEILING 13' - 6"

UPPER FLOOR 10' - 6"

MAIN CEILING 9' - 0"

MAIN FLOOR 0"

GARAGE FLOOR -7 1/2"

LOWER CEILING -1' - 6"

GARAGE TOP OF FOOTING -3' - 7 1/2"

GARAGE FOOTING -4' - 3 1/2"

LOWER FLOOR -10' - 0"

T.O.F. -10' - 4"

FOOTING -11' - 0"

1 South
A5 1/4" = 1'-0"



UPPER CEILING 13' - 6"

UPPER FLOOR 10' - 6"

MAIN CEILING 9' - 0"

MAIN FLOOR 0"

GARAGE FLOOR -7 1/2"

3 GARAGE END
A5 1/4" = 1'-0"

2 West
A5 1/4" = 1'-0"

UPPER CEILING 13' - 6"

UPPER FLOOR 10' - 6"

MAIN CEILING 9' - 0"

MAIN FLOOR 0"

GARAGE FLOOR -7 1/2"


11/19/2008 12:28:50 AM

DATE: 11-15-07

REVISIONS:

ISSUED FOR REVIEW
NOT FOR CONSTRUCTION
12-5-07

PRINTED FOR REVIEW
12-31-07
ISSUED FOR FINAL
REVIEW 2-3-08

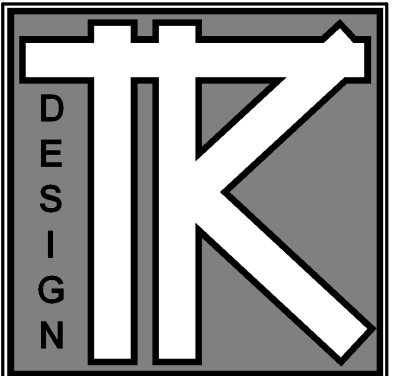

TODD KNUTSON
DESIGN
530 NORTH 3RD ST.
SUITE 530
MINNEAPOLIS, MN. 55401
PHONE 612-332-8000 X25
FAX: 612-332-7504
MOBIL: 612-251-1041

TERMS:
CONTRACTOR TO VERIFY ALL DIMENSIONS, AS BUILT CONDITIONS (IF APPLY) AND SITE CONDITIONS, BEFORE ORDERING MATERIAL OR DEMOLISHING EXISTING STRUCTURES. CONTRACTOR AND ALL SUBS MUST REPORT ANY DISCREPANCIES TO DESIGNER IMMEDIATELY. AS BUILT AND SITE CONDITIONS OFTEN HAVE UNIQUE CONDITIONS THAT CANNOT BE PREDICTED OR FORSEEN AT DESIGN COMPLETION. CONTRACTOR, SUBS AND DESIGNER WILL WORK TOGETHER TO REACH A SOLUTION IF ANY SITUATION MAY ARISE.

STUCKER RESIDENCE


Enter address here

JOB NO: 2008


SHEET NO:

A6

SECTIONS

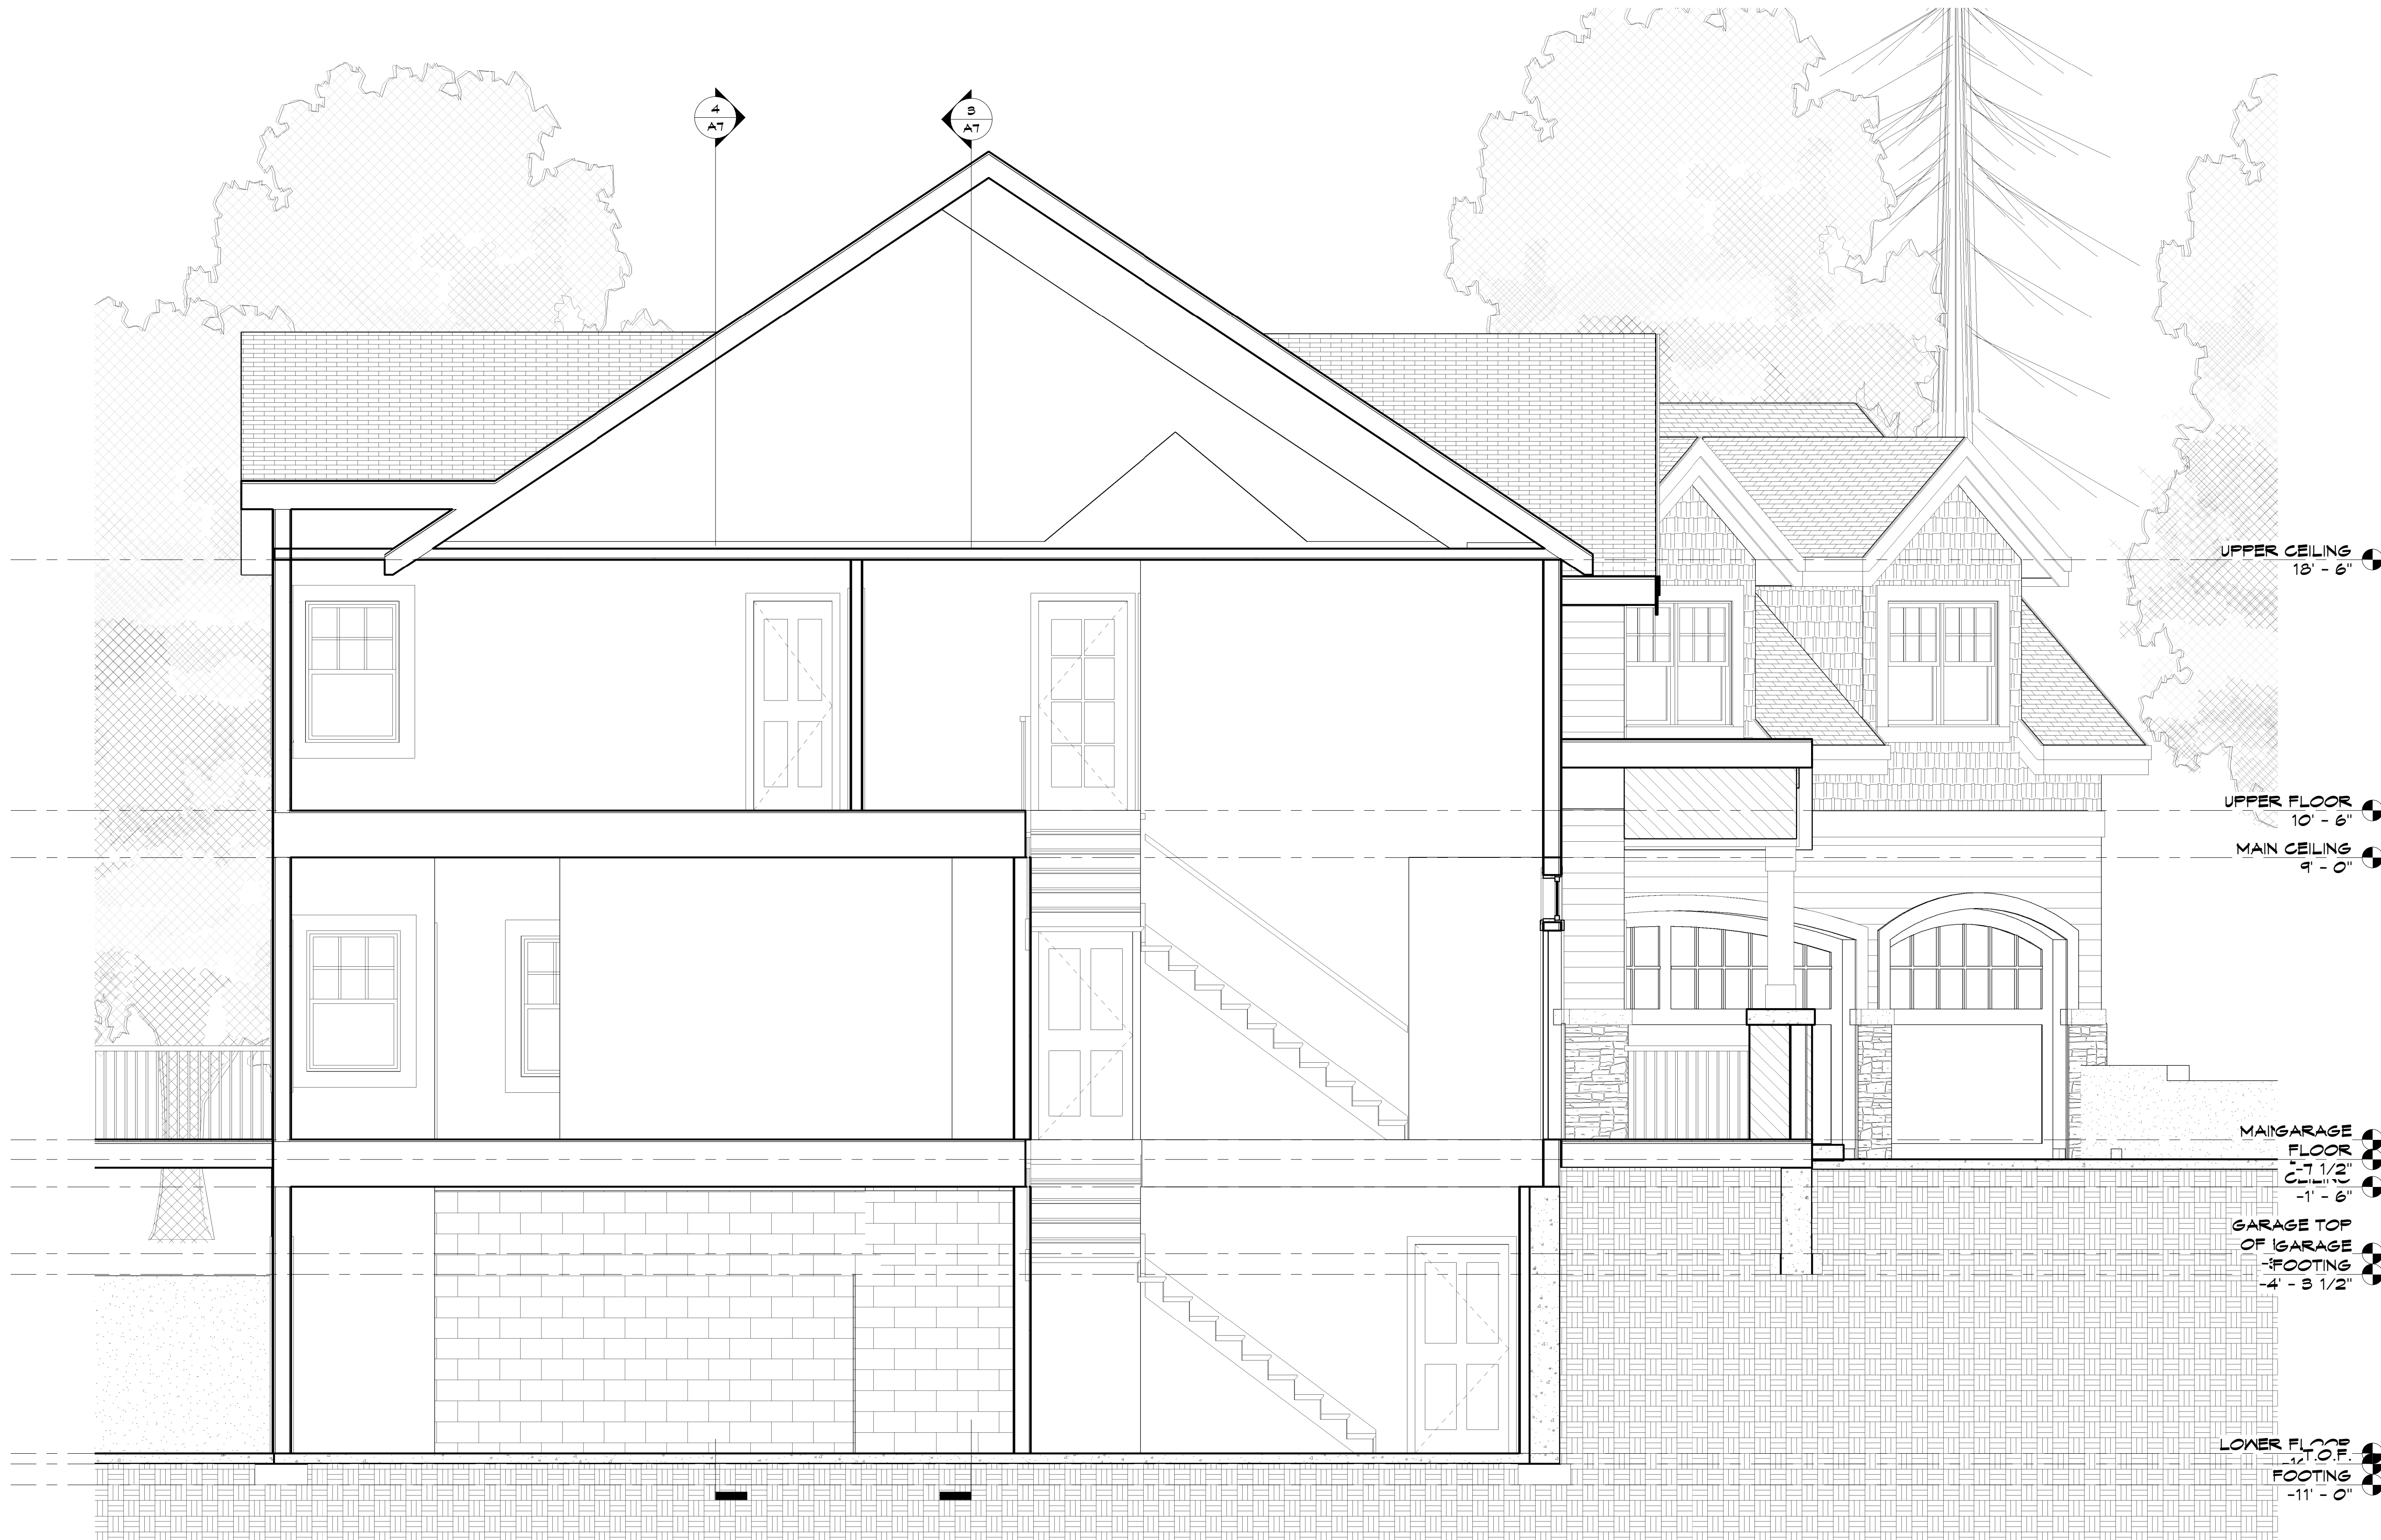

1 BUILDING SECTION AT
A6 STAIR
S/B" = 1'-0"

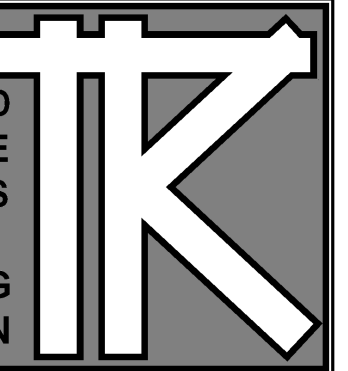


TODD KNUTSON
DESIGN

530 NORTH 3RD ST.
SUITE 530
MINNEAPOLIS, MN. 55401
PHONE: 612-332-8000 X25
FAX: 612-332-7504
MOBIL: 612-251-1041

TERMS:


CONTRACTOR TO VERIFY ALL DIMENSIONS, AS BUILT CONDITIONS (IF APPLY) AND SITE CONDITIONS, BEFORE ORDERING MATERIAL OR DEMOLISHING EXISTING STRUCTURES. CONTRACTOR AND ALL SUBS MUST REPORT ANY DISCREPANCIES TO DESIGNER IMMEDIATELY. AS BUILT AND SITE CONDITIONS OFTEN HAVE UNIQUE CONDITIONS THAT CANNOT BE PREDICTED OR FORSEEN AT DESIGN COMPLETION. CONTRACTOR, SUBS AND DESIGNER WILL WORK TOGETHER TO REACH A SOLUTION IF ANY SITUATION MAY ARISE.

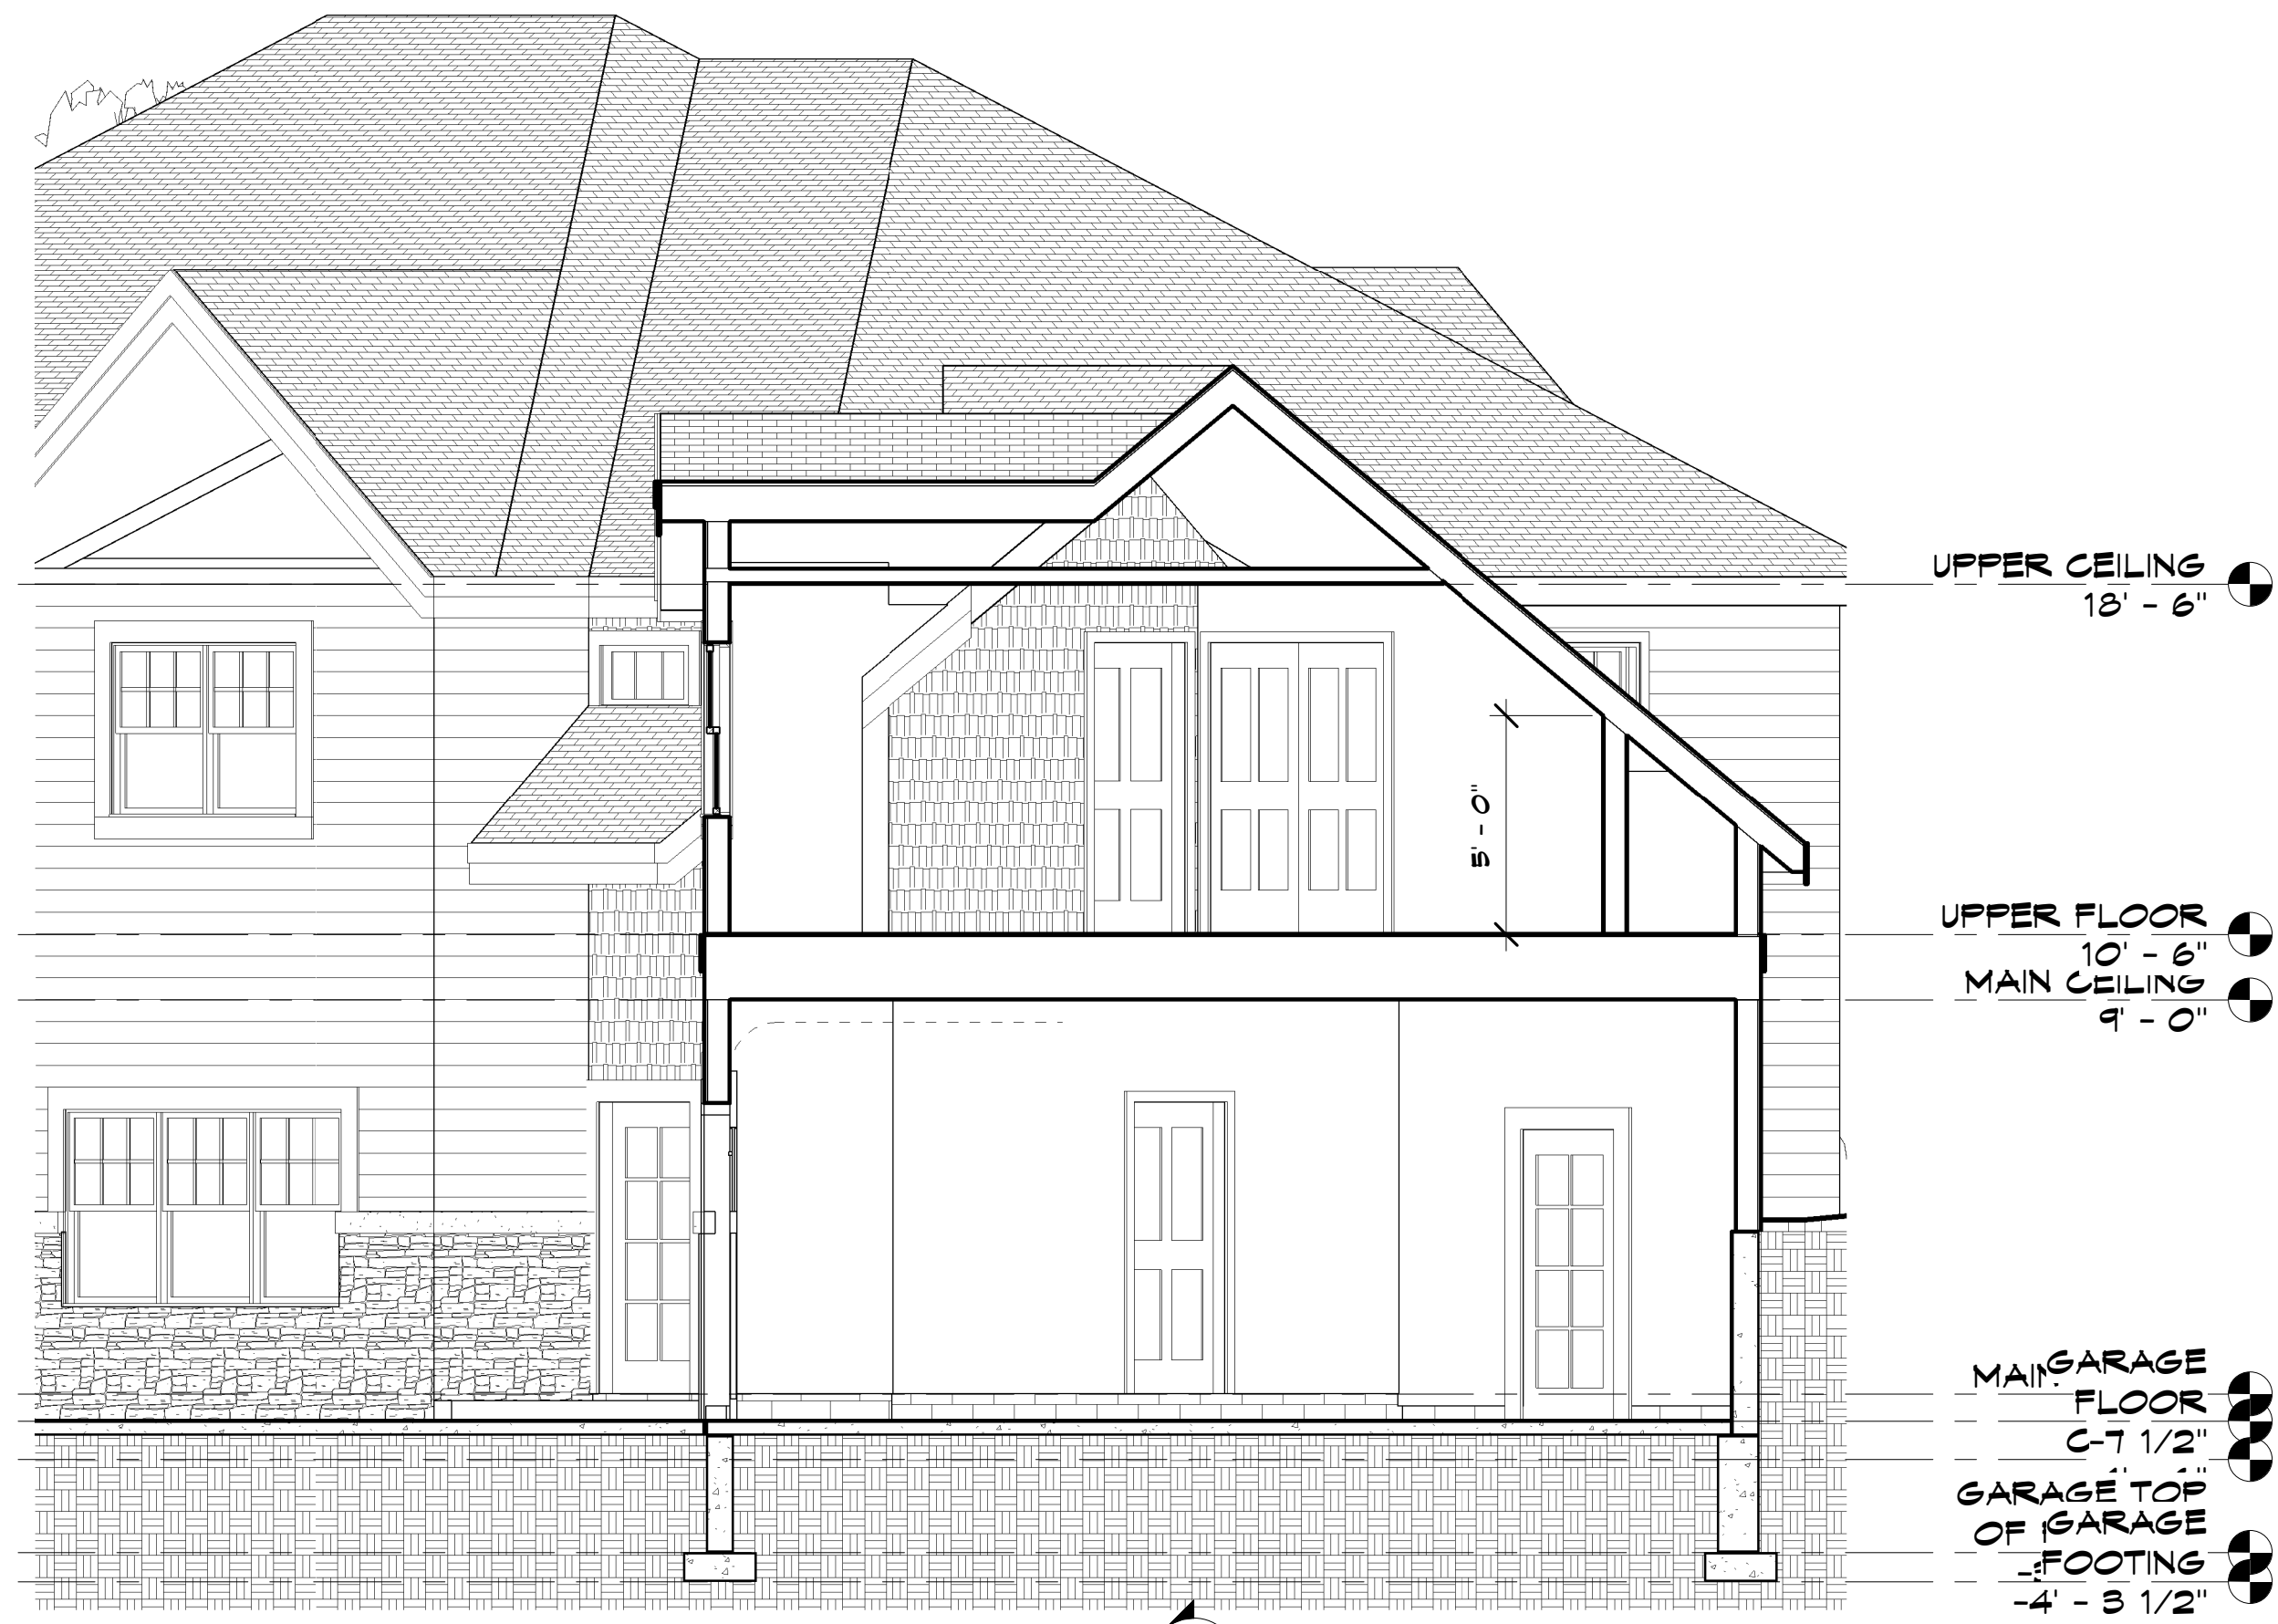


2 GARAGE 2
AT 1/4" = 1'-0"



1 GARAGE 1
AT 1/4" = 1'-0"

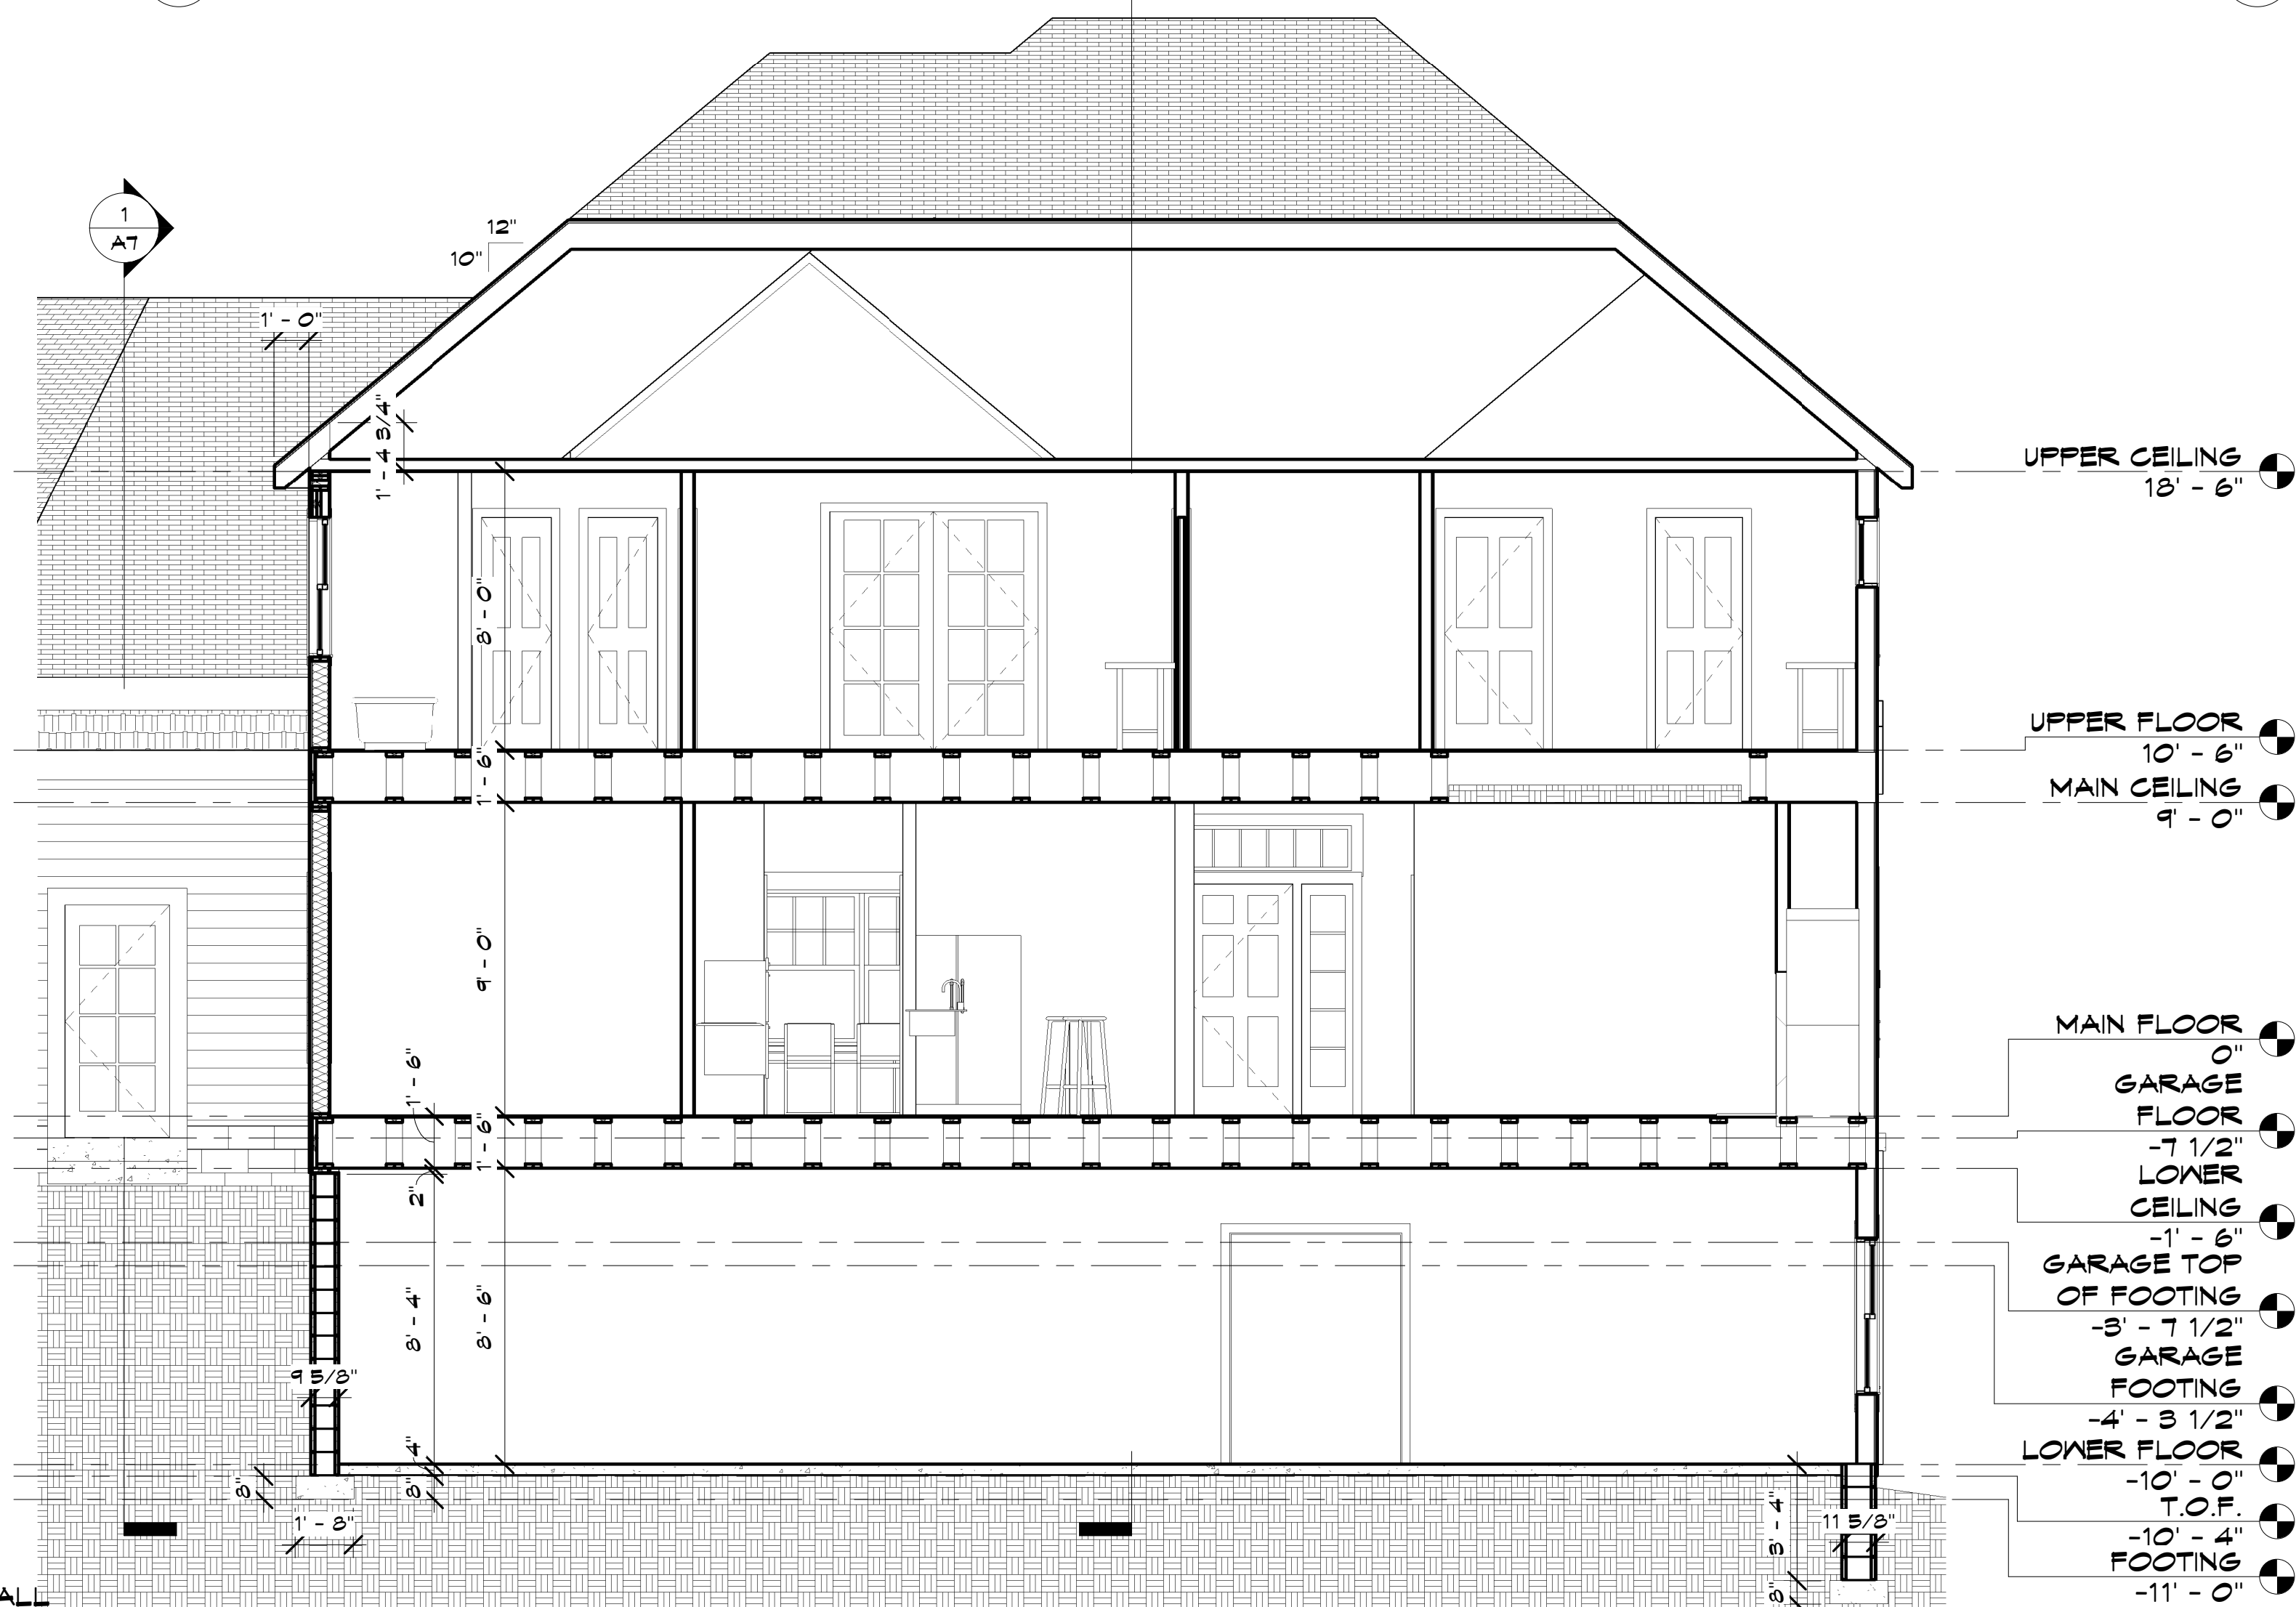

4 3 STORY WALL
AT 1/4" = 1'-0"

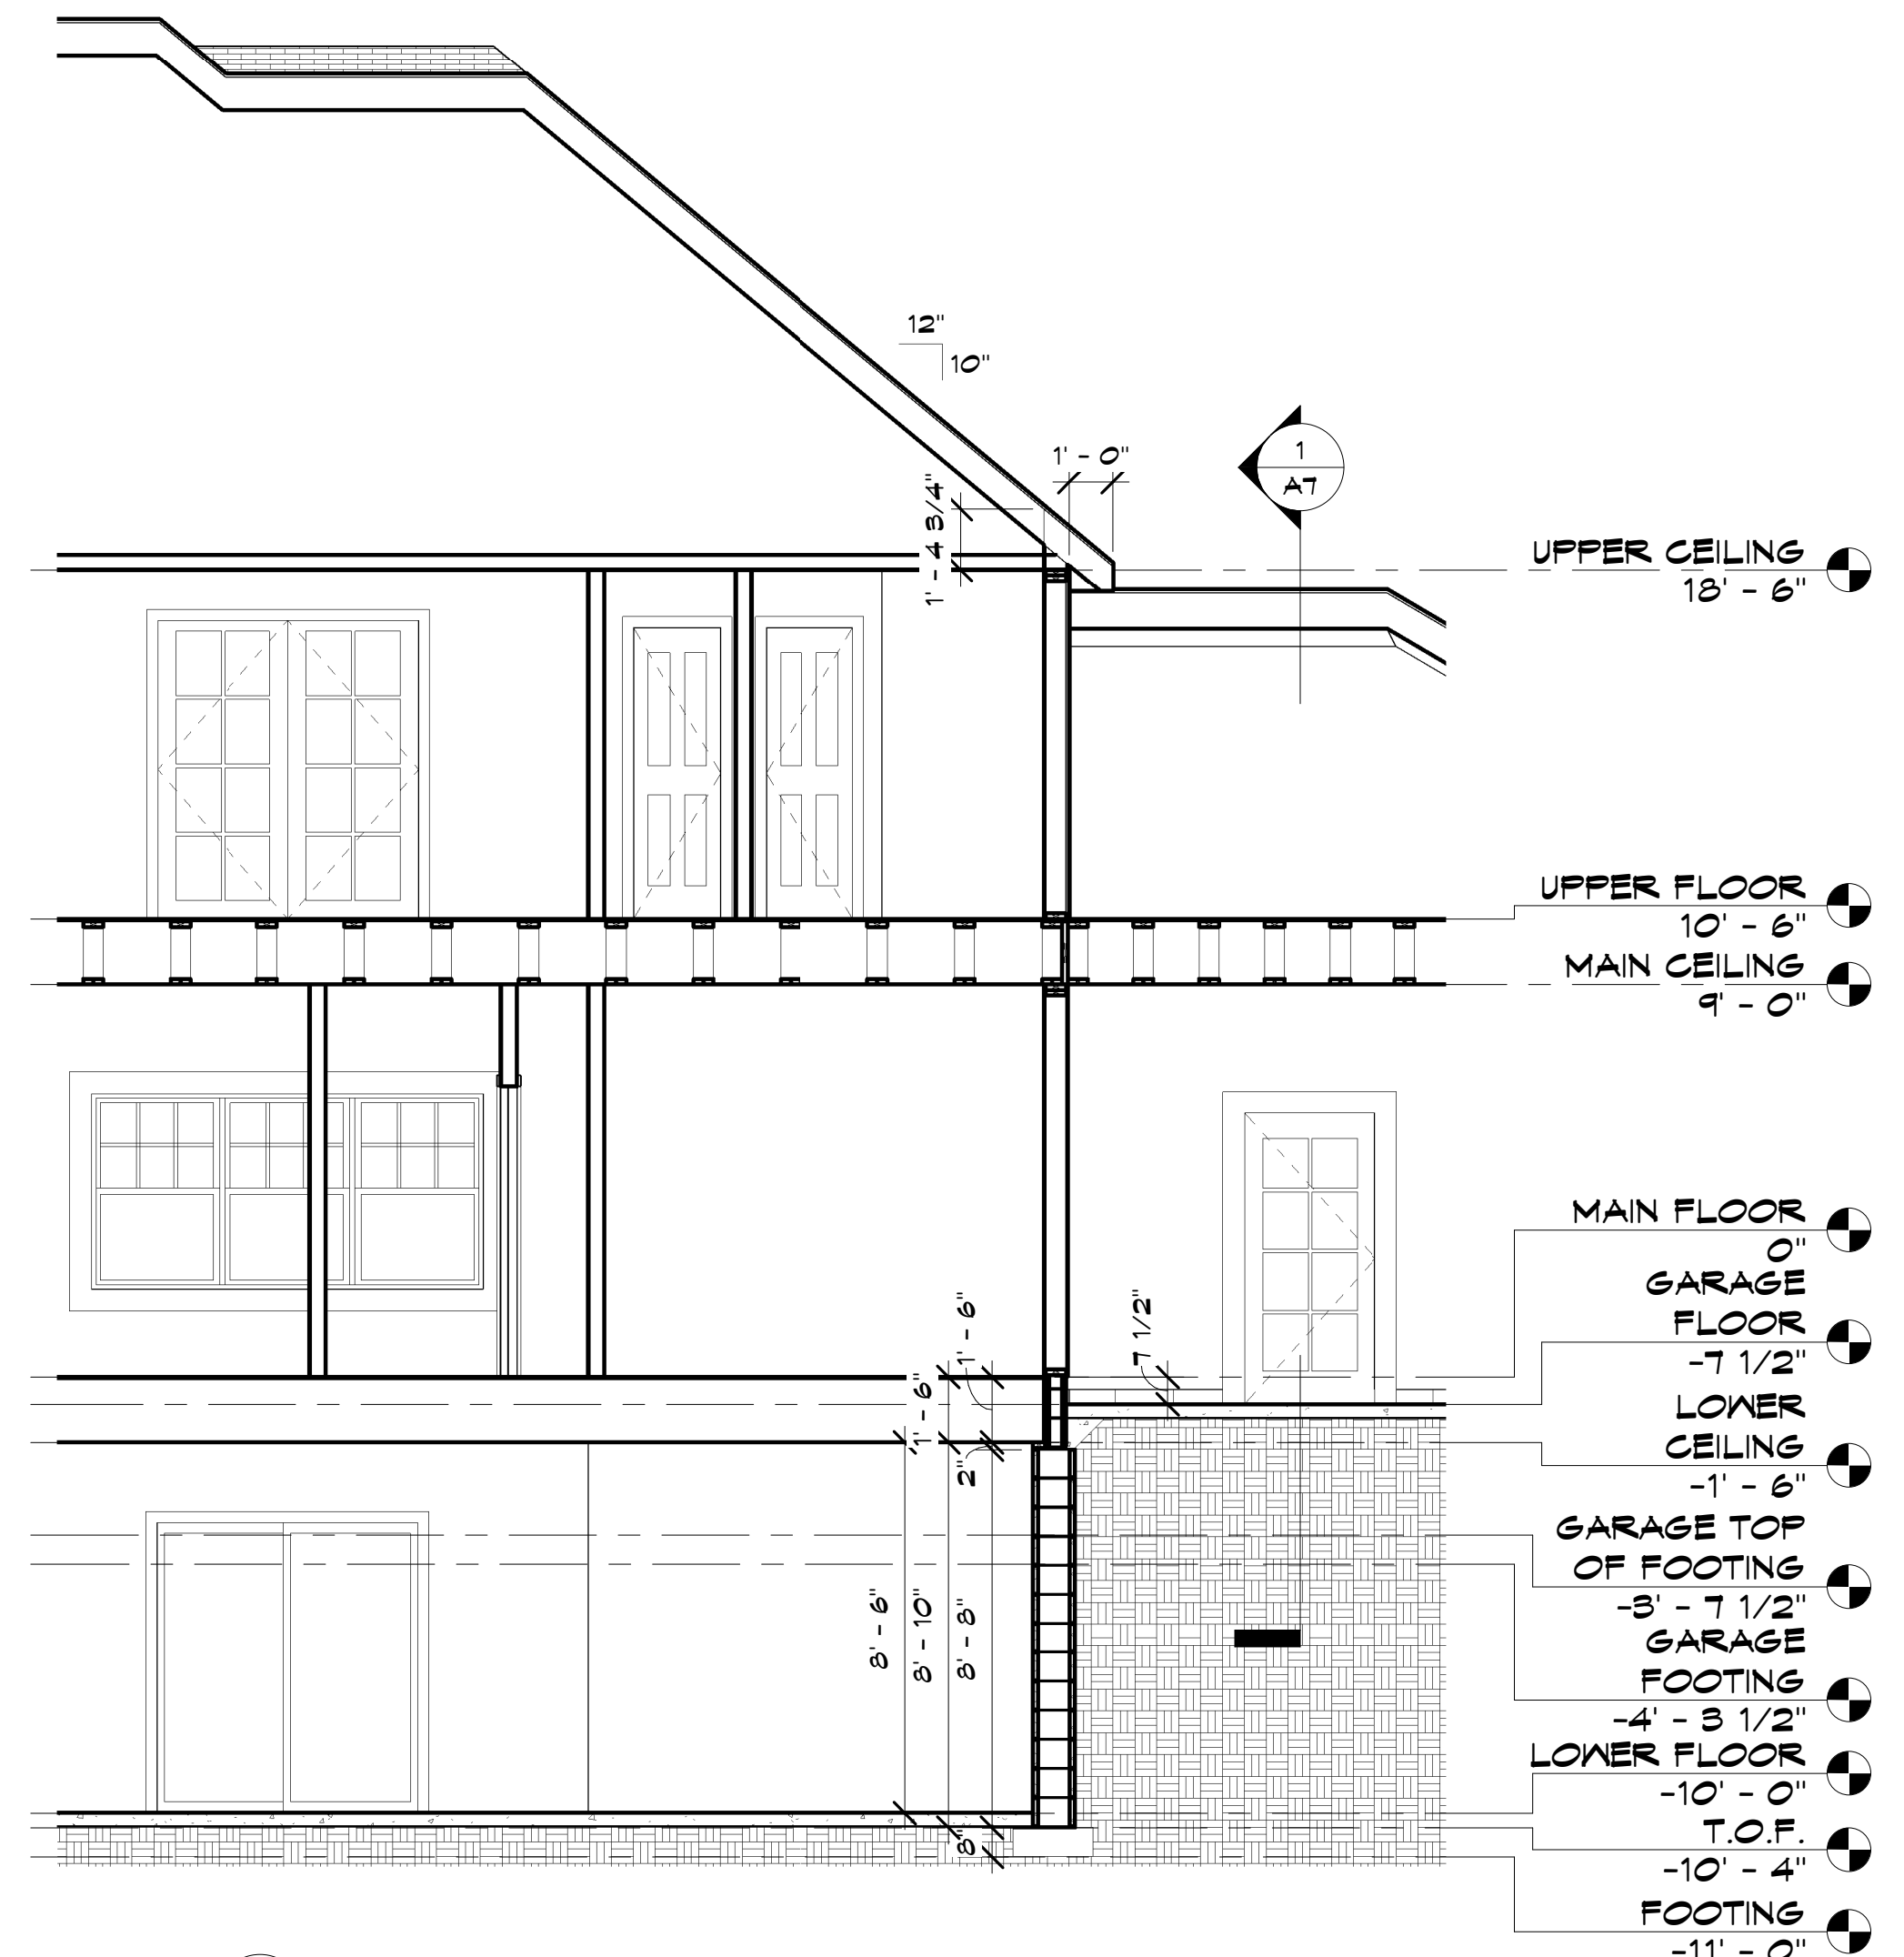


3 GARAGE WALL B
AT 1/4" = 1'-0"

DATE: 11-15-07

REVISIONS:

ISSUED FOR REVIEW
NOT FOR CONSTRUCTION
12-5-07

PRINTED FOR REVIEW
12-31-07
ISSUED FOR FINAL
REVIEW 2-5-08

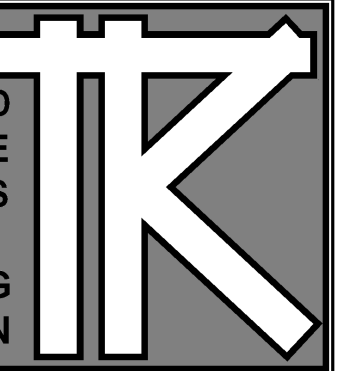

TODD KNUTSON
DESIGN

530 NORTH 3RD ST.
SUITE 530
MINNEAPOLIS, MN. 55401
PHONE: 612-332-8000 X25
FAX: 612-332-7504
MOBIL: 612-251-1041

TERMS:

CONTRACTOR TO VERIFY ALL DIMENSIONS, AS BUILT CONDITIONS (IF APPLY) AND SITE CONDITIONS, BEFORE ORDERING MATERIAL OR DEMOLISHING EXISTING STRUCTURES. CONTRACTOR AND ALL SUBS MUST REPORT ANY DISCREPANCIES TO DESIGNER IMMEDIATELY. AS BUILT AND SITE CONDITIONS OFTEN HAVE UNIQUE CONDITIONS THAT CANNOT BE PREDICTED OR FORSEEN AT DESIGN COMPLETION. CONTRACTOR, SUBS AND DESIGNER WILL WORK TOGETHER TO REACH A SOLUTION IF ANY SITUATION MAY ARISE.

STUCKER RESIDENCE


Enter address here

JOB NO: 2008


SHEET NO:

11

SQUARE FOOTAGE

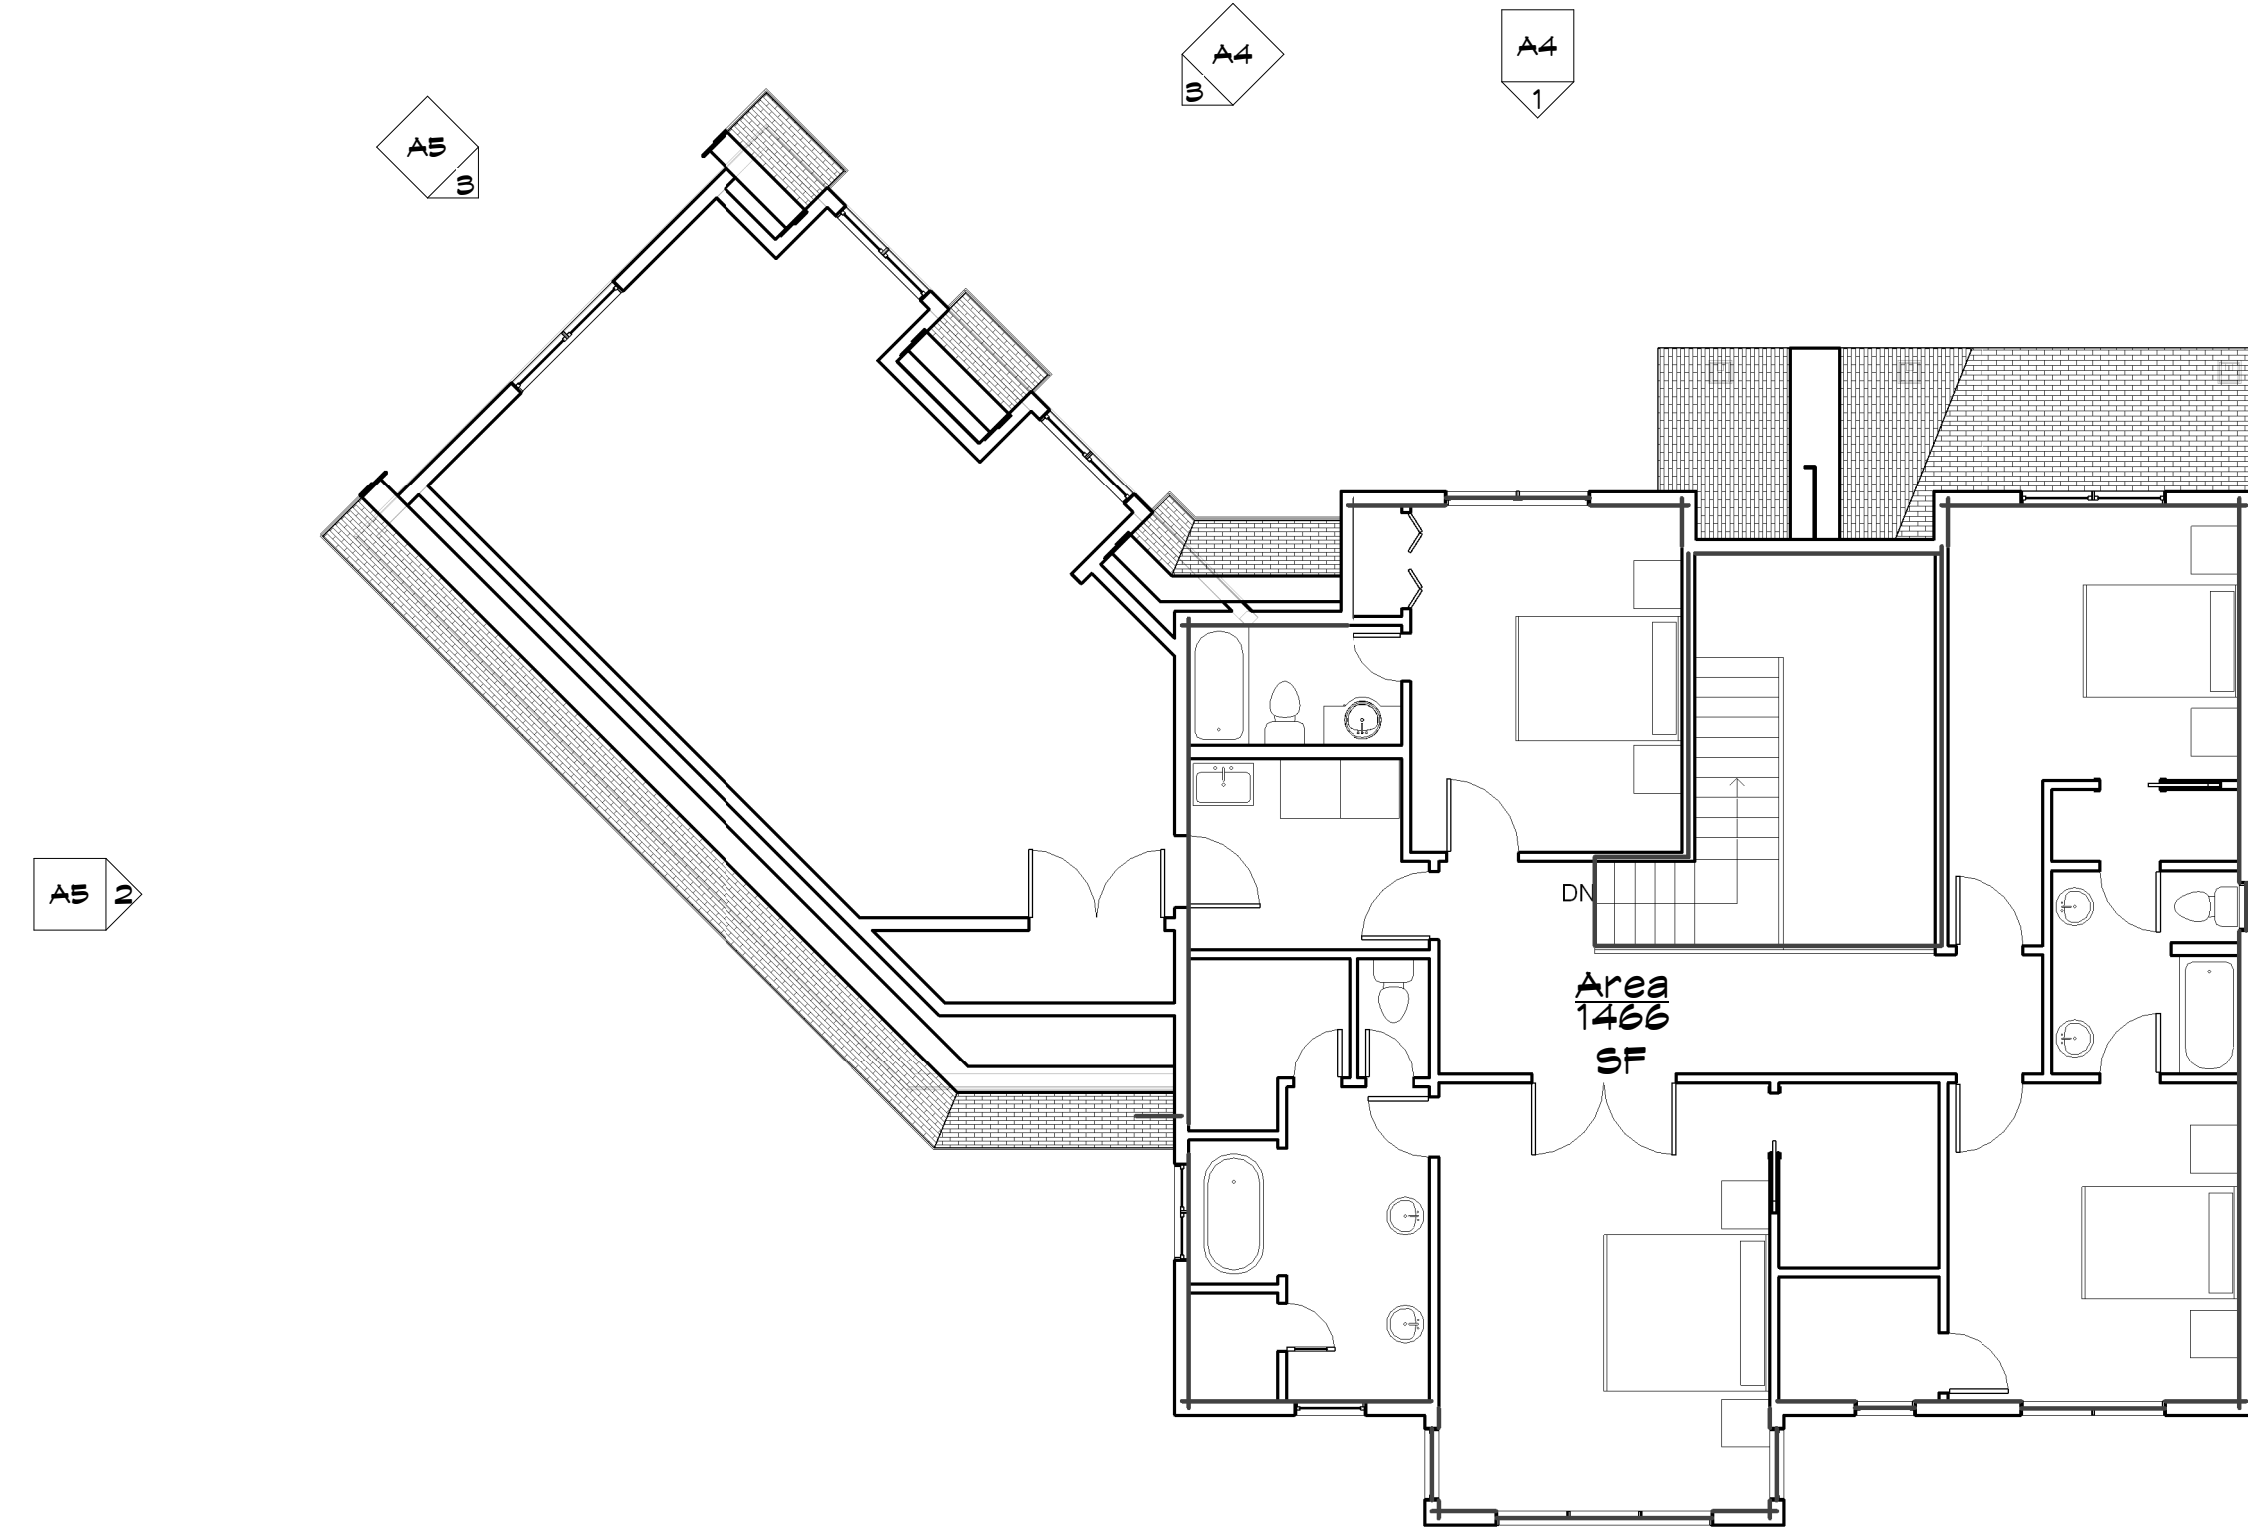

2 UPPER FLOOR
1/8" = 1'-0"

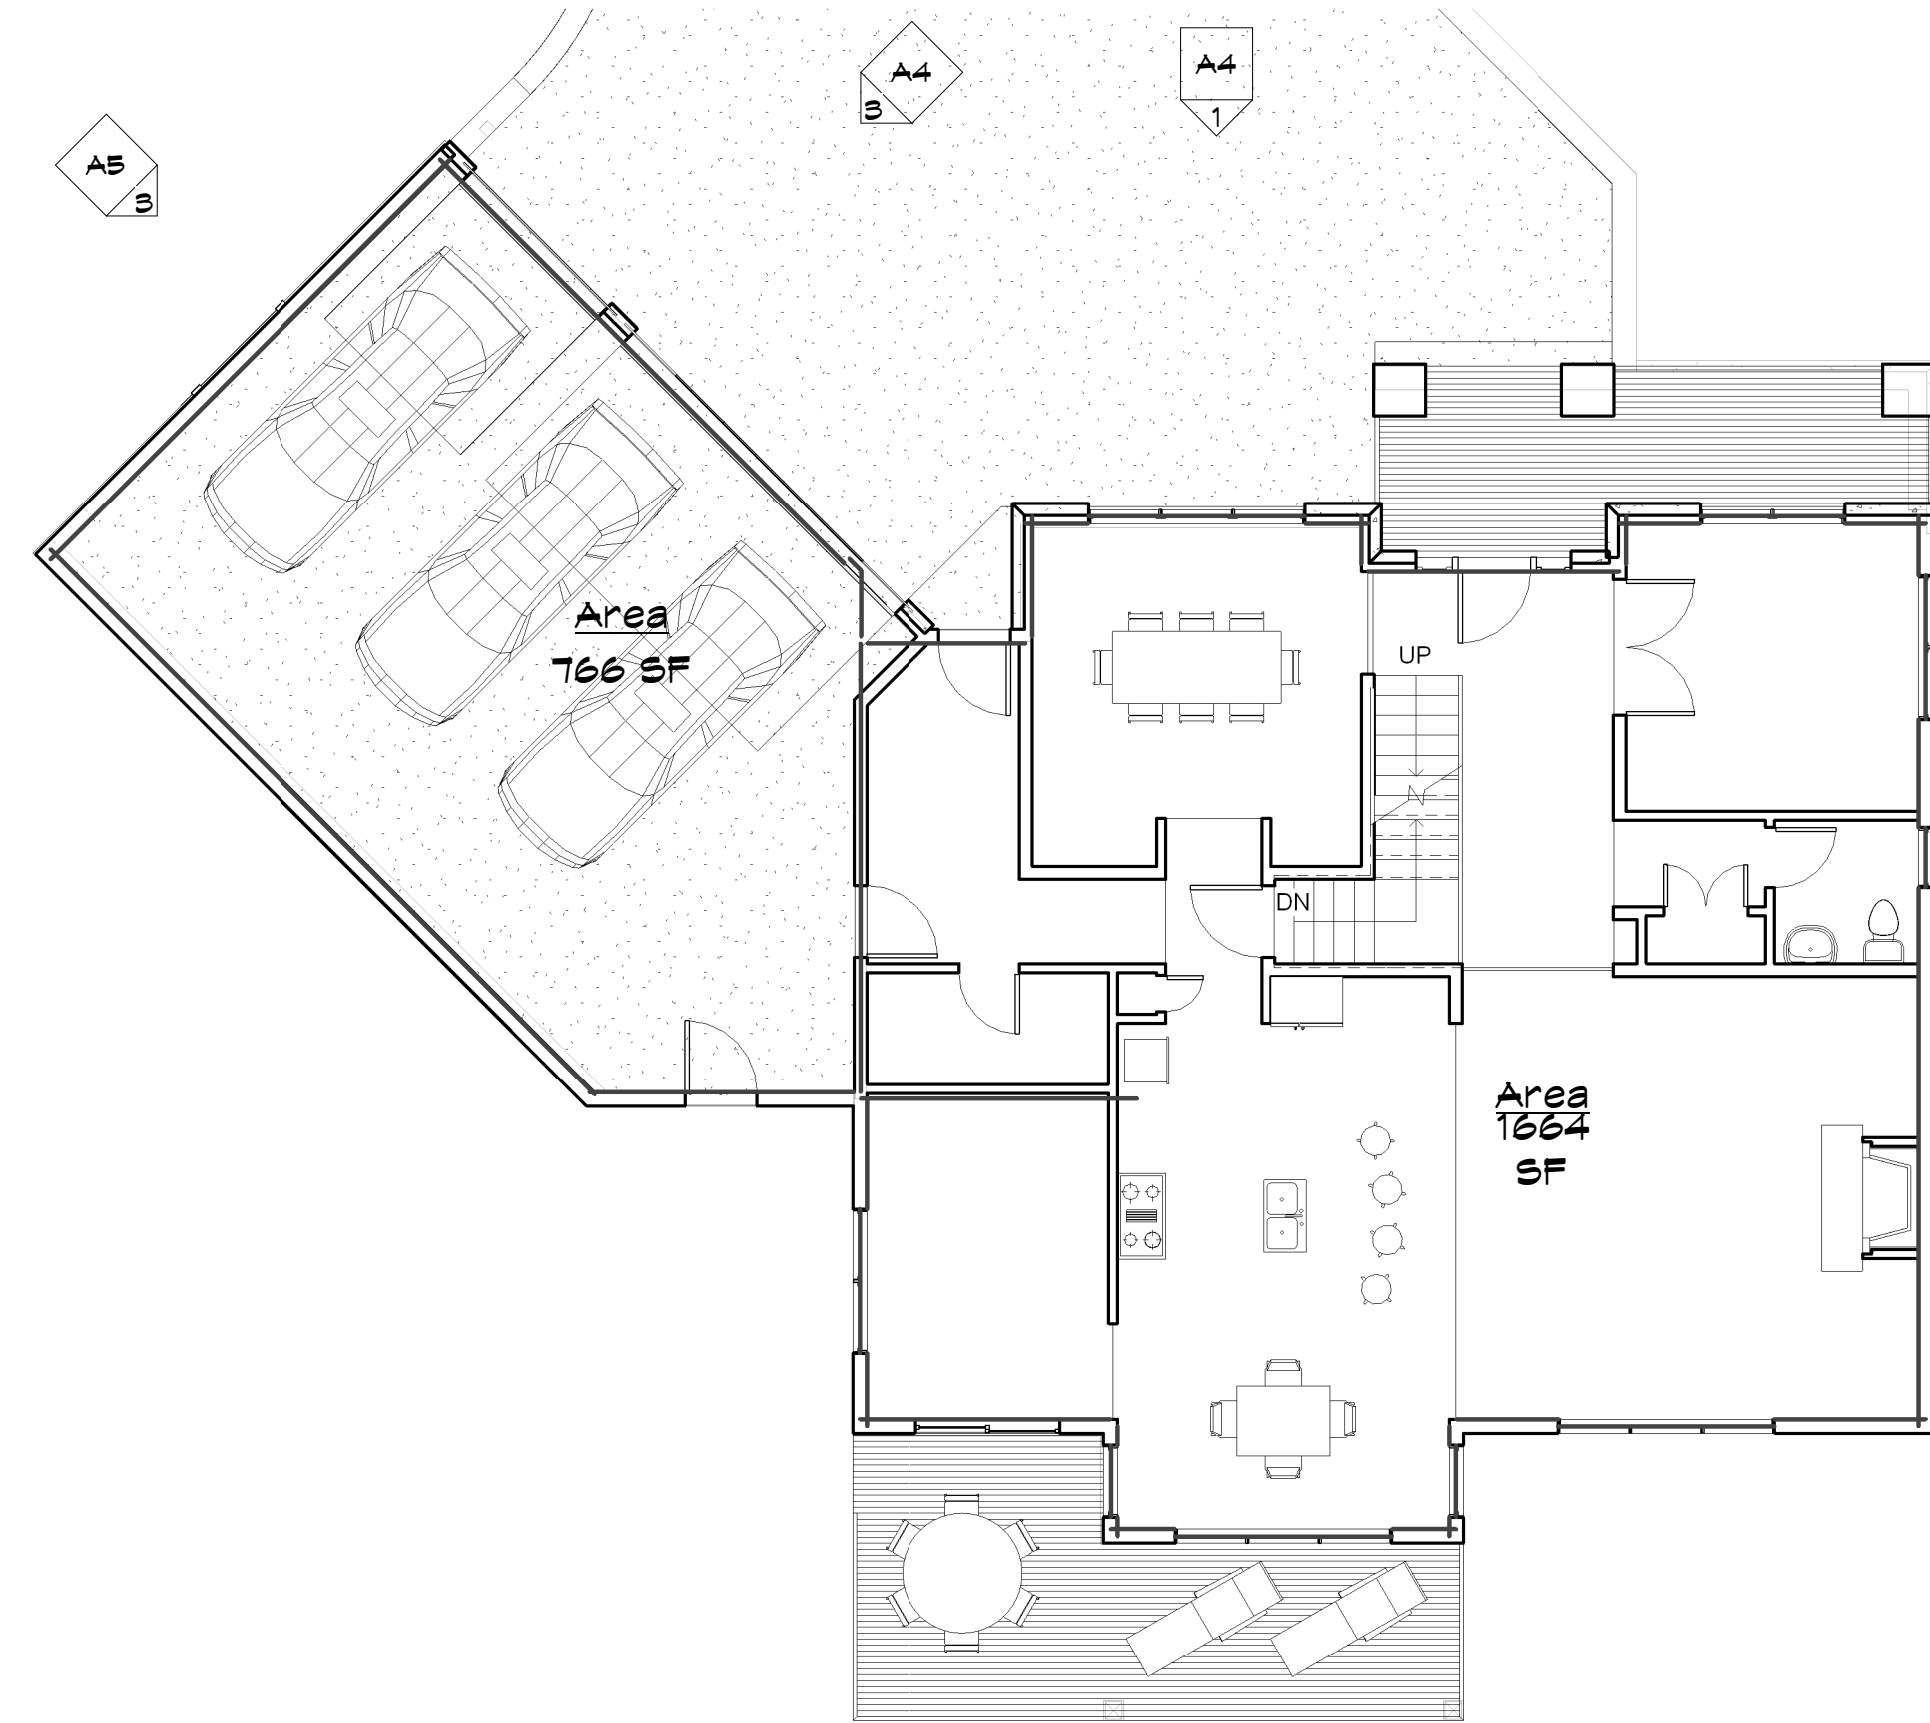


1 MAIN FLOOR
1/8" = 1'-0"

DATE: 11-15-07

REVISIONS:

ISSUED FOR REVIEW
NOT FOR CONSTRUCTION
12-5-07

PRINTED FOR REVIEW
12-31-07
ISSUED FOR FINAL
REVIEW 2-3-08

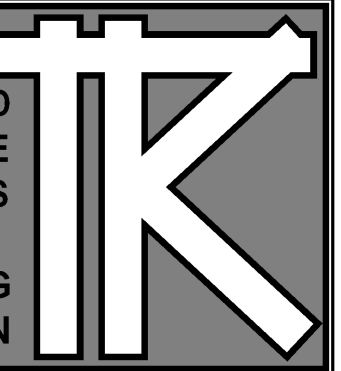

TODD KNUTSON
DESIGN

530 NORTH 3RD ST.
SUITE 530
MINNEAPOLIS, MN. 55401
PHONE: 612-332-8000 X25
FAX: 612-332-7504
MOBIL: 612-251-1041

TERMS:

CONTRACTOR TO VERIFY ALL DIMENSIONS, AS BUILT CONDITIONS (IF APPLY) AND SITE CONDITIONS, BEFORE ORDERING MATERIAL OR DEMOLISHING EXISTING STRUCTURES. CONTRACTOR AND ALL SUBS MUST REPORT ANY DISCREPANCIES TO DESIGNER IMMEDIATELY. AS BUILT AND SITE CONDITIONS OFTEN HAVE UNIQUE CONDITIONS THAT CANNOT BE PREDICTED OR FORSEEN AT DESIGN COMPLETION. CONTRACTOR, SUBS AND DESIGNER WILL WORK TOGETHER TO REACH A SOLUTION IF ANY SITUATION MAY ARISE.




2 AT GARAGE



1 DRIVE ENTRY



4 LIVING ROOM

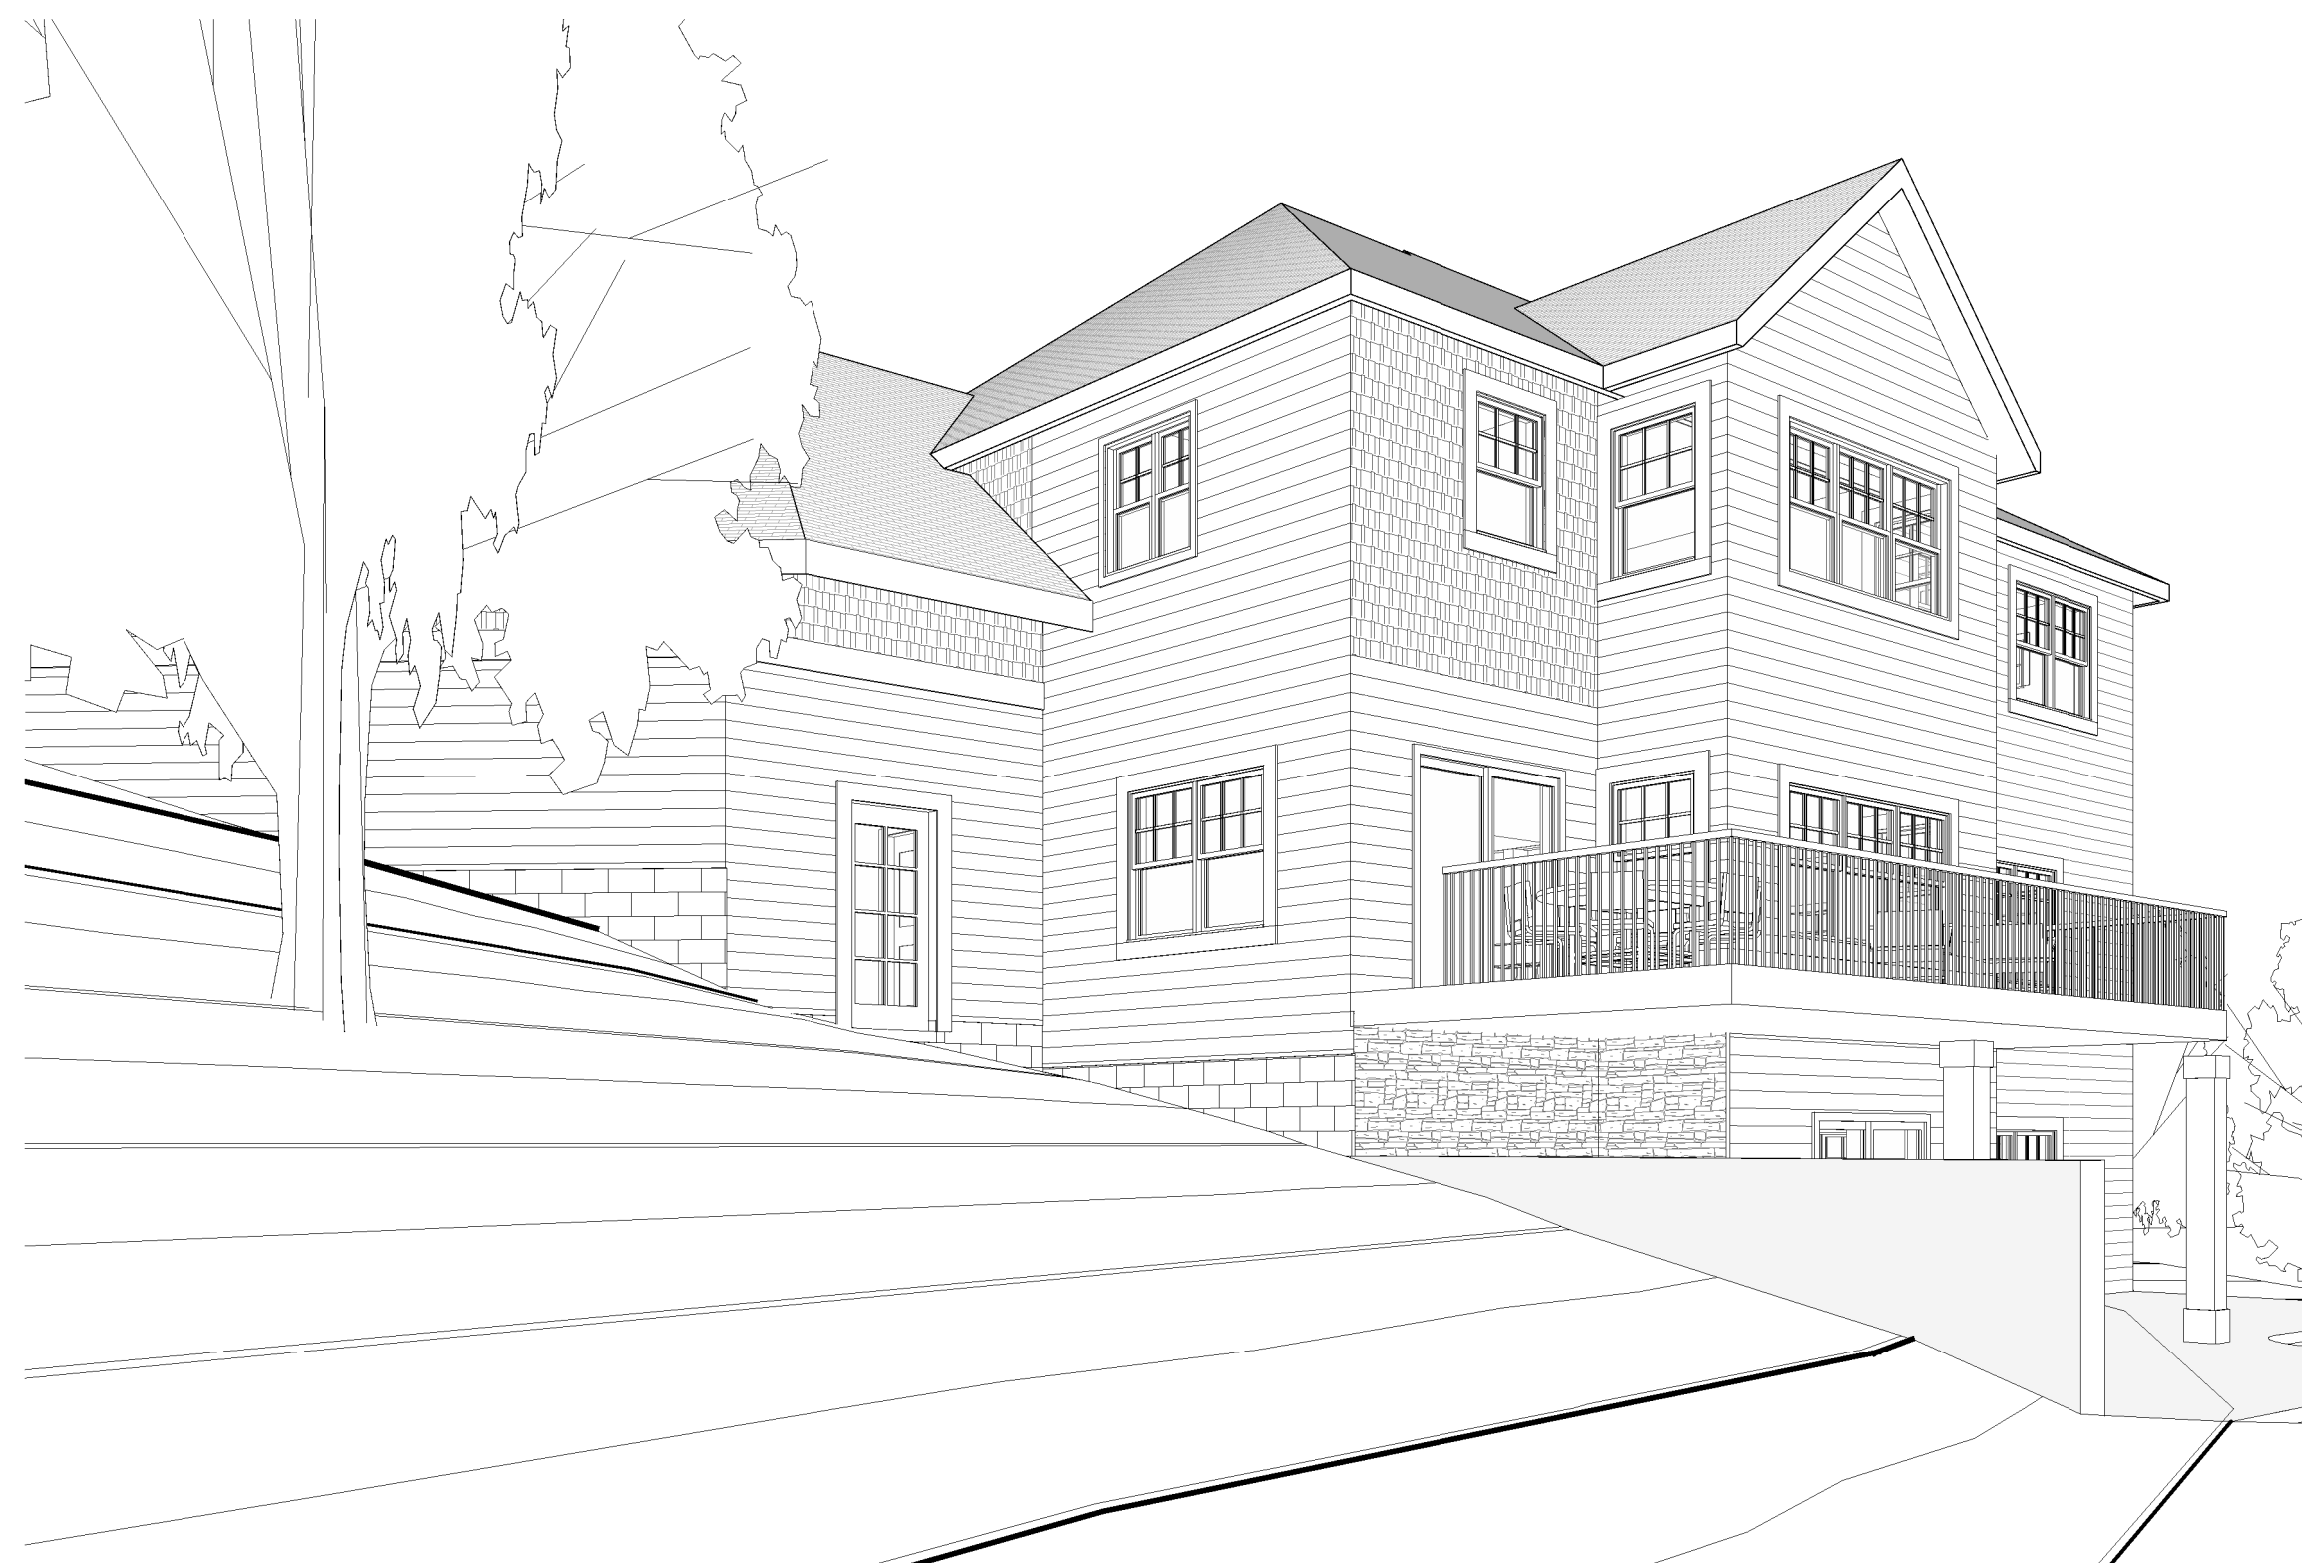

3 PORCH

Drawing List		
Sheet #	Sheet Name	SHEET ORDER
A1	LOWER FLOOR	
A2	MAIN FLOOR	
A3	UPPER FLOOR	
A4	ELEVATIONS	
A5	ELEVATIONS	
A6	SECTIONS	
A7	SECTIONS	
I1	SQUARE FOOTAGE	
T	TITLE PAGE	1

NOTE: CONTRACTOR TO VERIFY ALL DIMENSIONS AND DETAILS. WINDOWS AND DOOR SIZES ARE ALL GUIDES TO PICK OUT ACTUAL ITEMS AND VERIFIED BY OWNER. TRUSS MANUFACTURER TO VERIFY ALL SIZES AND SPACING OF ALL STRUCTURAL ELEMENTS AND PROVIDE FRAMING PLAN, ANY DIMENSIONAL DISCREPANCIES SHALL BE BROUGHT UP TO DESIGNER BEFORE MATERIAL IS ORDERED OR CONSTRUCTION IS STARTED. SURVEYOR SHALL VERIFY ALL FINISHED FLOOR HEIGHT AND FINISHED GRADE.

STUCKER RESIDENCE

Enter address here

JOB NO: 2008

SHEET NO:



TITLE PAGE