


11/3/2009 11:35:11 PM

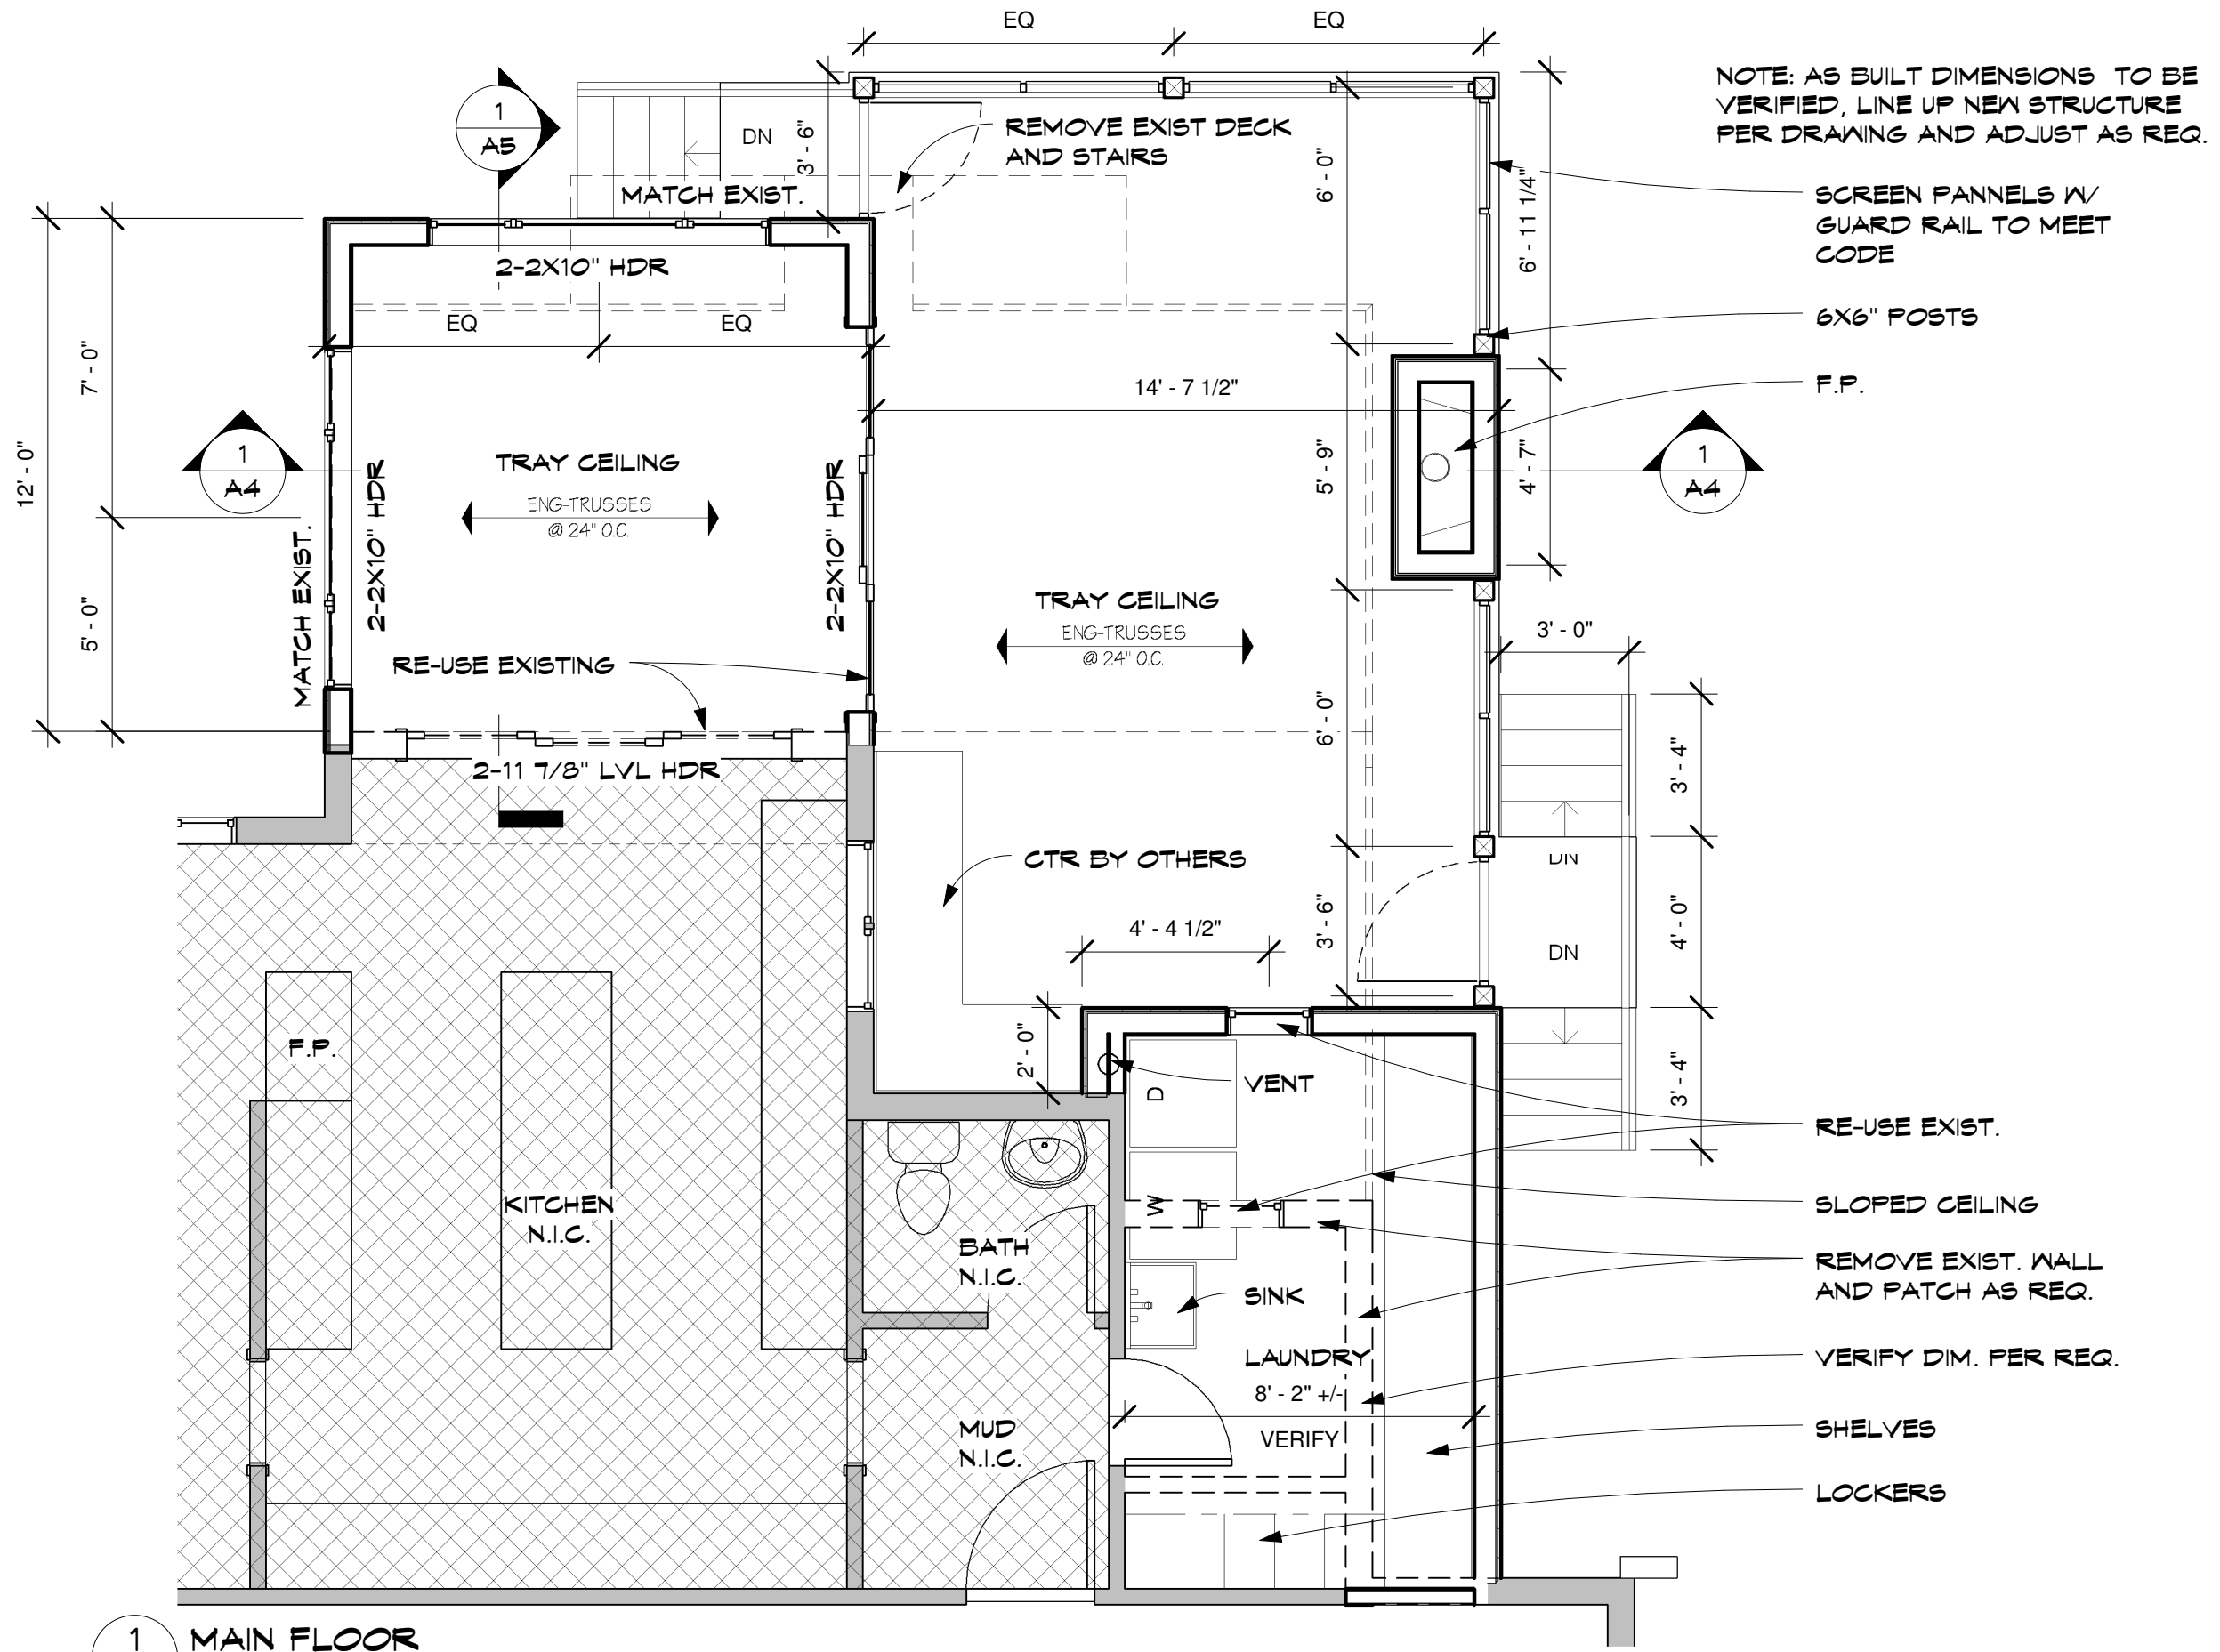

NOTE: AS BUILT DIMENSIONS TO BE VERIFIED, LINE UP NEW STRUCTURE PER DRAWING AND ADJUST AS REQ.

SCREEN PANNELS W/ GUARD RAIL TO MEET CODE

6X6" POSTS

F.P.

RE-USE EXIST.

SLOPED CEILING

REMOVE EXIST. WALL AND PATCH AS REQ.

VERIFY DIM. PER REQ.

SHELVES

LOCKERS

1 MAIN FLOOR
A1 1/4" = 1'-0"

BRUCE
Architects
KNUTSON

1000 BOONE AVENUE NORTH, STE 200
GOLDEN VALLEY, MINNESOTA. 55427
PHONE 612-332-8000 FAX 612-332-7504
WWW.KNUTSON-ARCHITECTS.COM

ERWIN REMODEL

JOB NO: 2009

DATE: 11-04-09

A1
SHEET NO: