


11/4/2009 12:00:51 AM

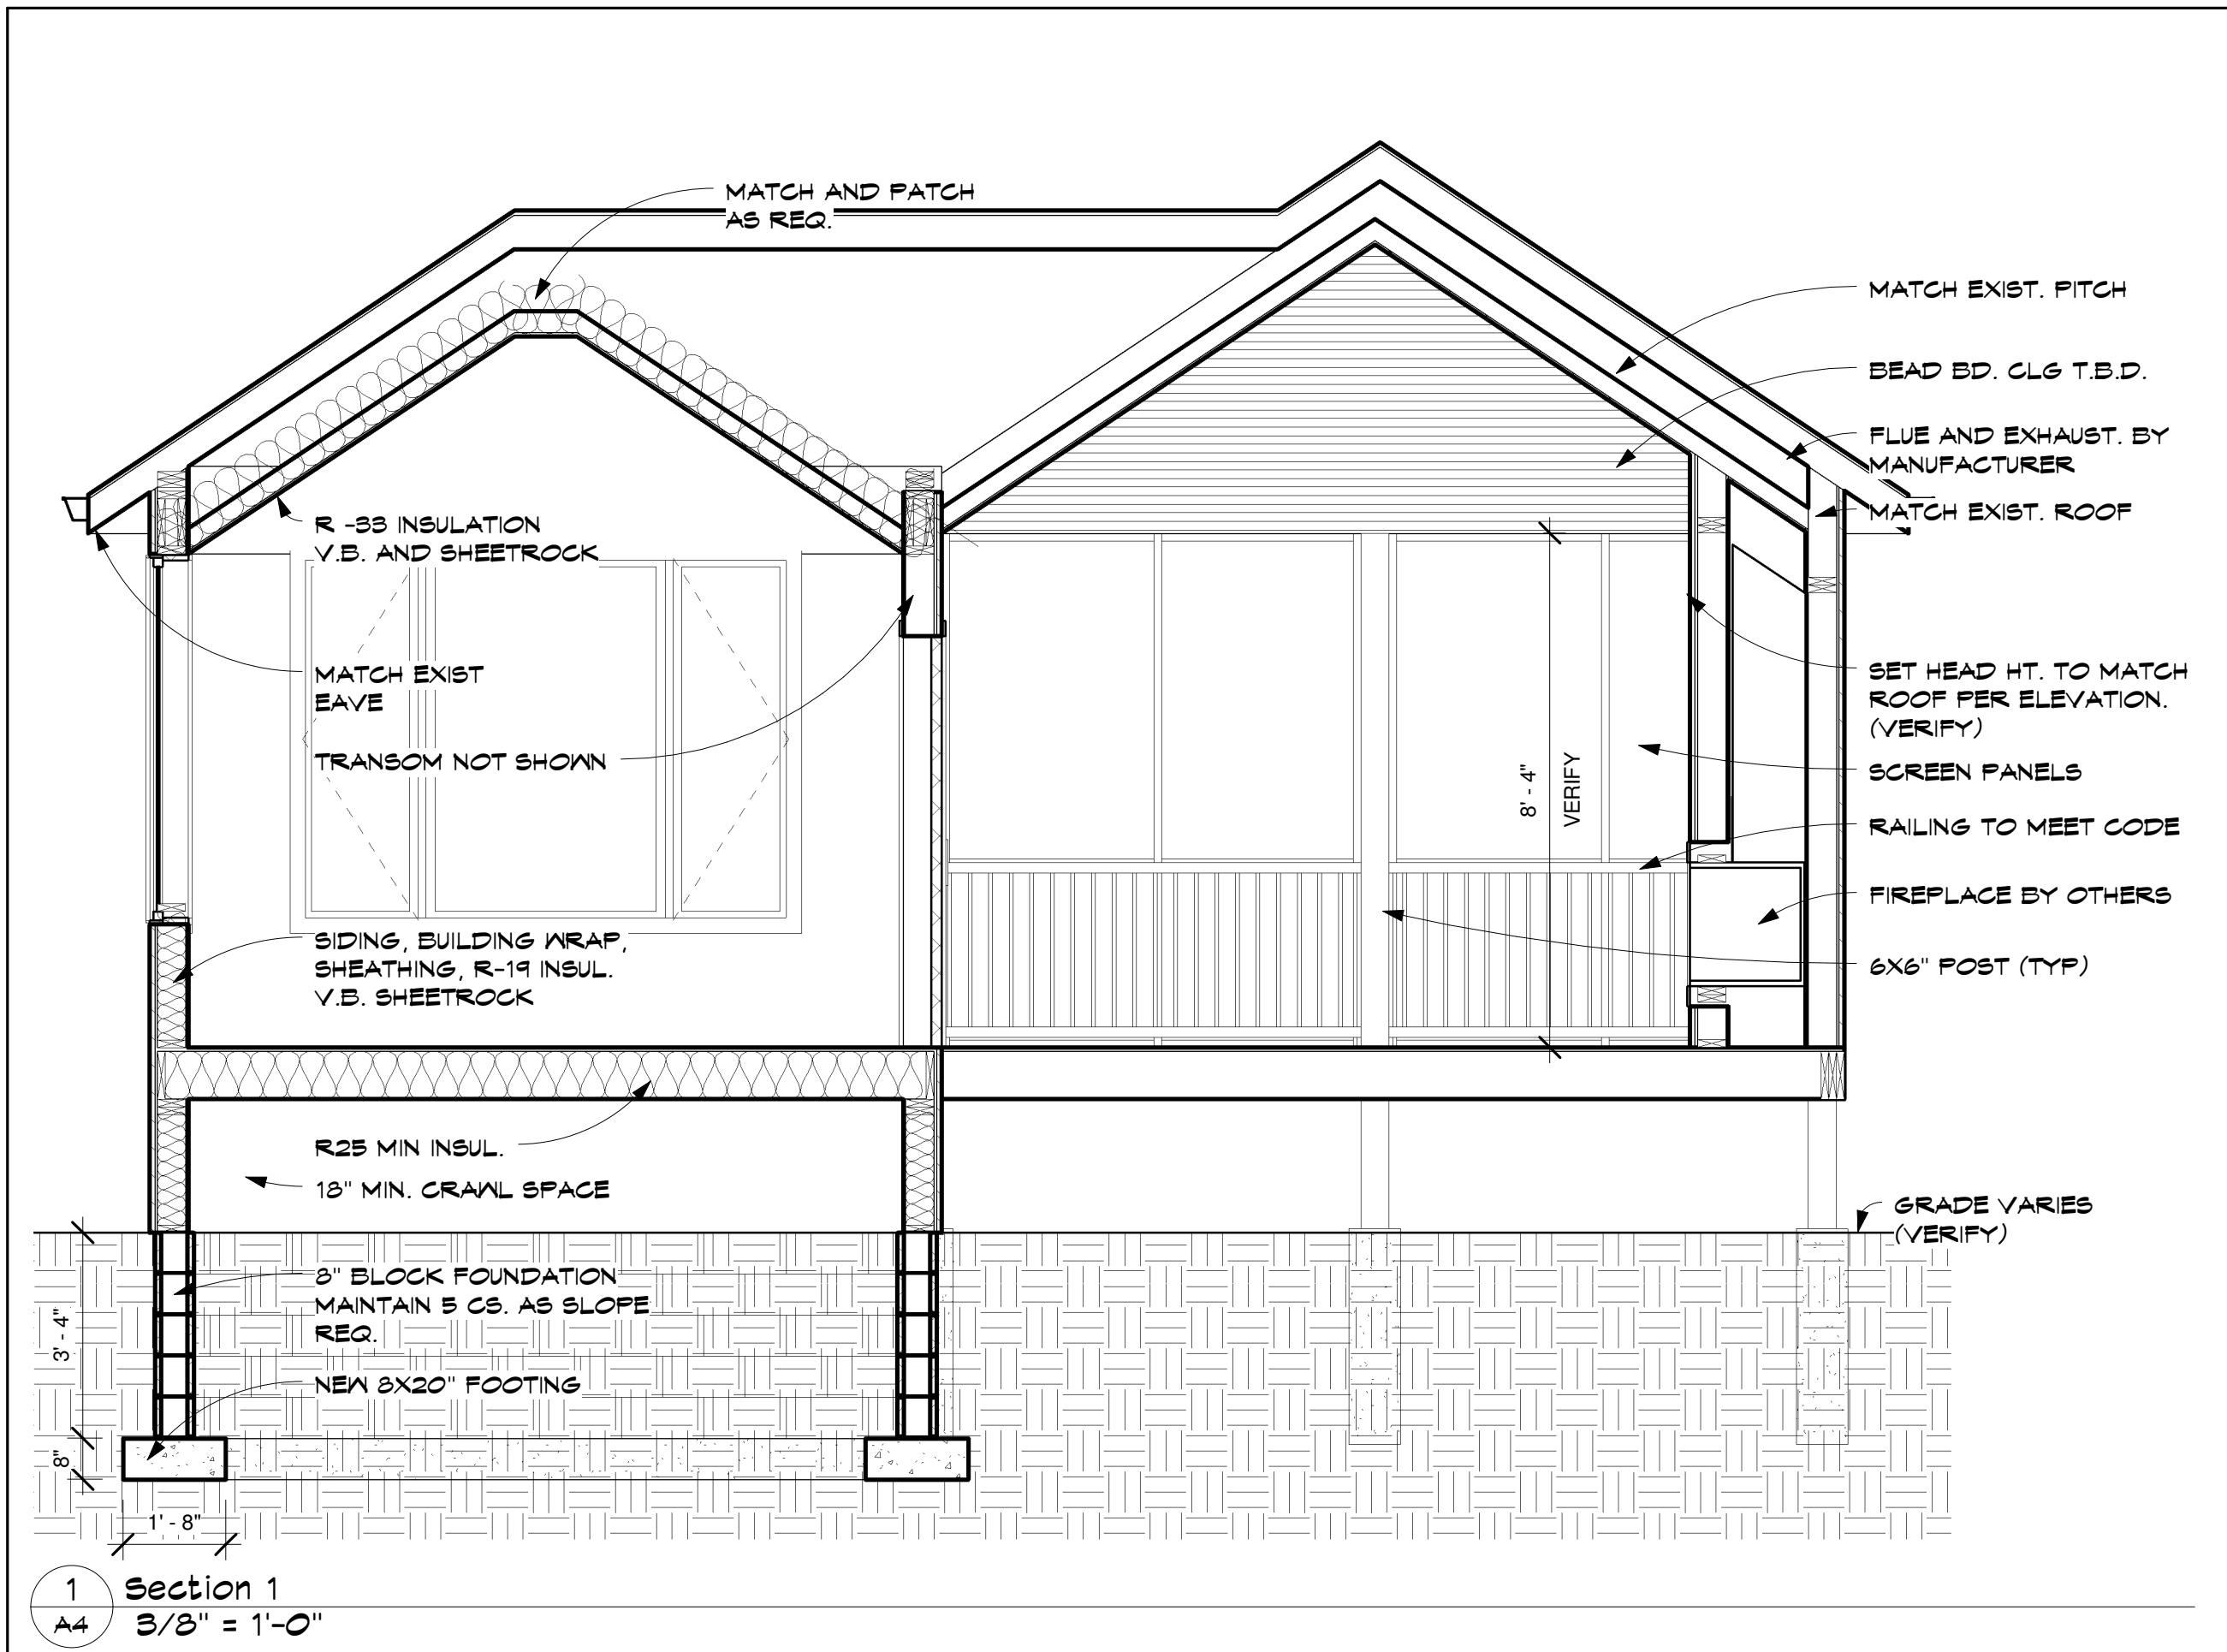

**BRUCE**  
*Architects*  
**KNUTSON**

1000 BOONE AVENUE NORTH, STE 200  
GOLDEN VALLEY, MINNESOTA. 55427  
PHONE 612-332-8000 FAX 612-332-7504  
WWW.KNUTSON-ARCHITECTS.COM

**ERWIN REMODEL**

JOB NO: 2009

DATE: 11-04-09

**A4**  
SHEET NO: