


11/3/2009 11:36:51 PM

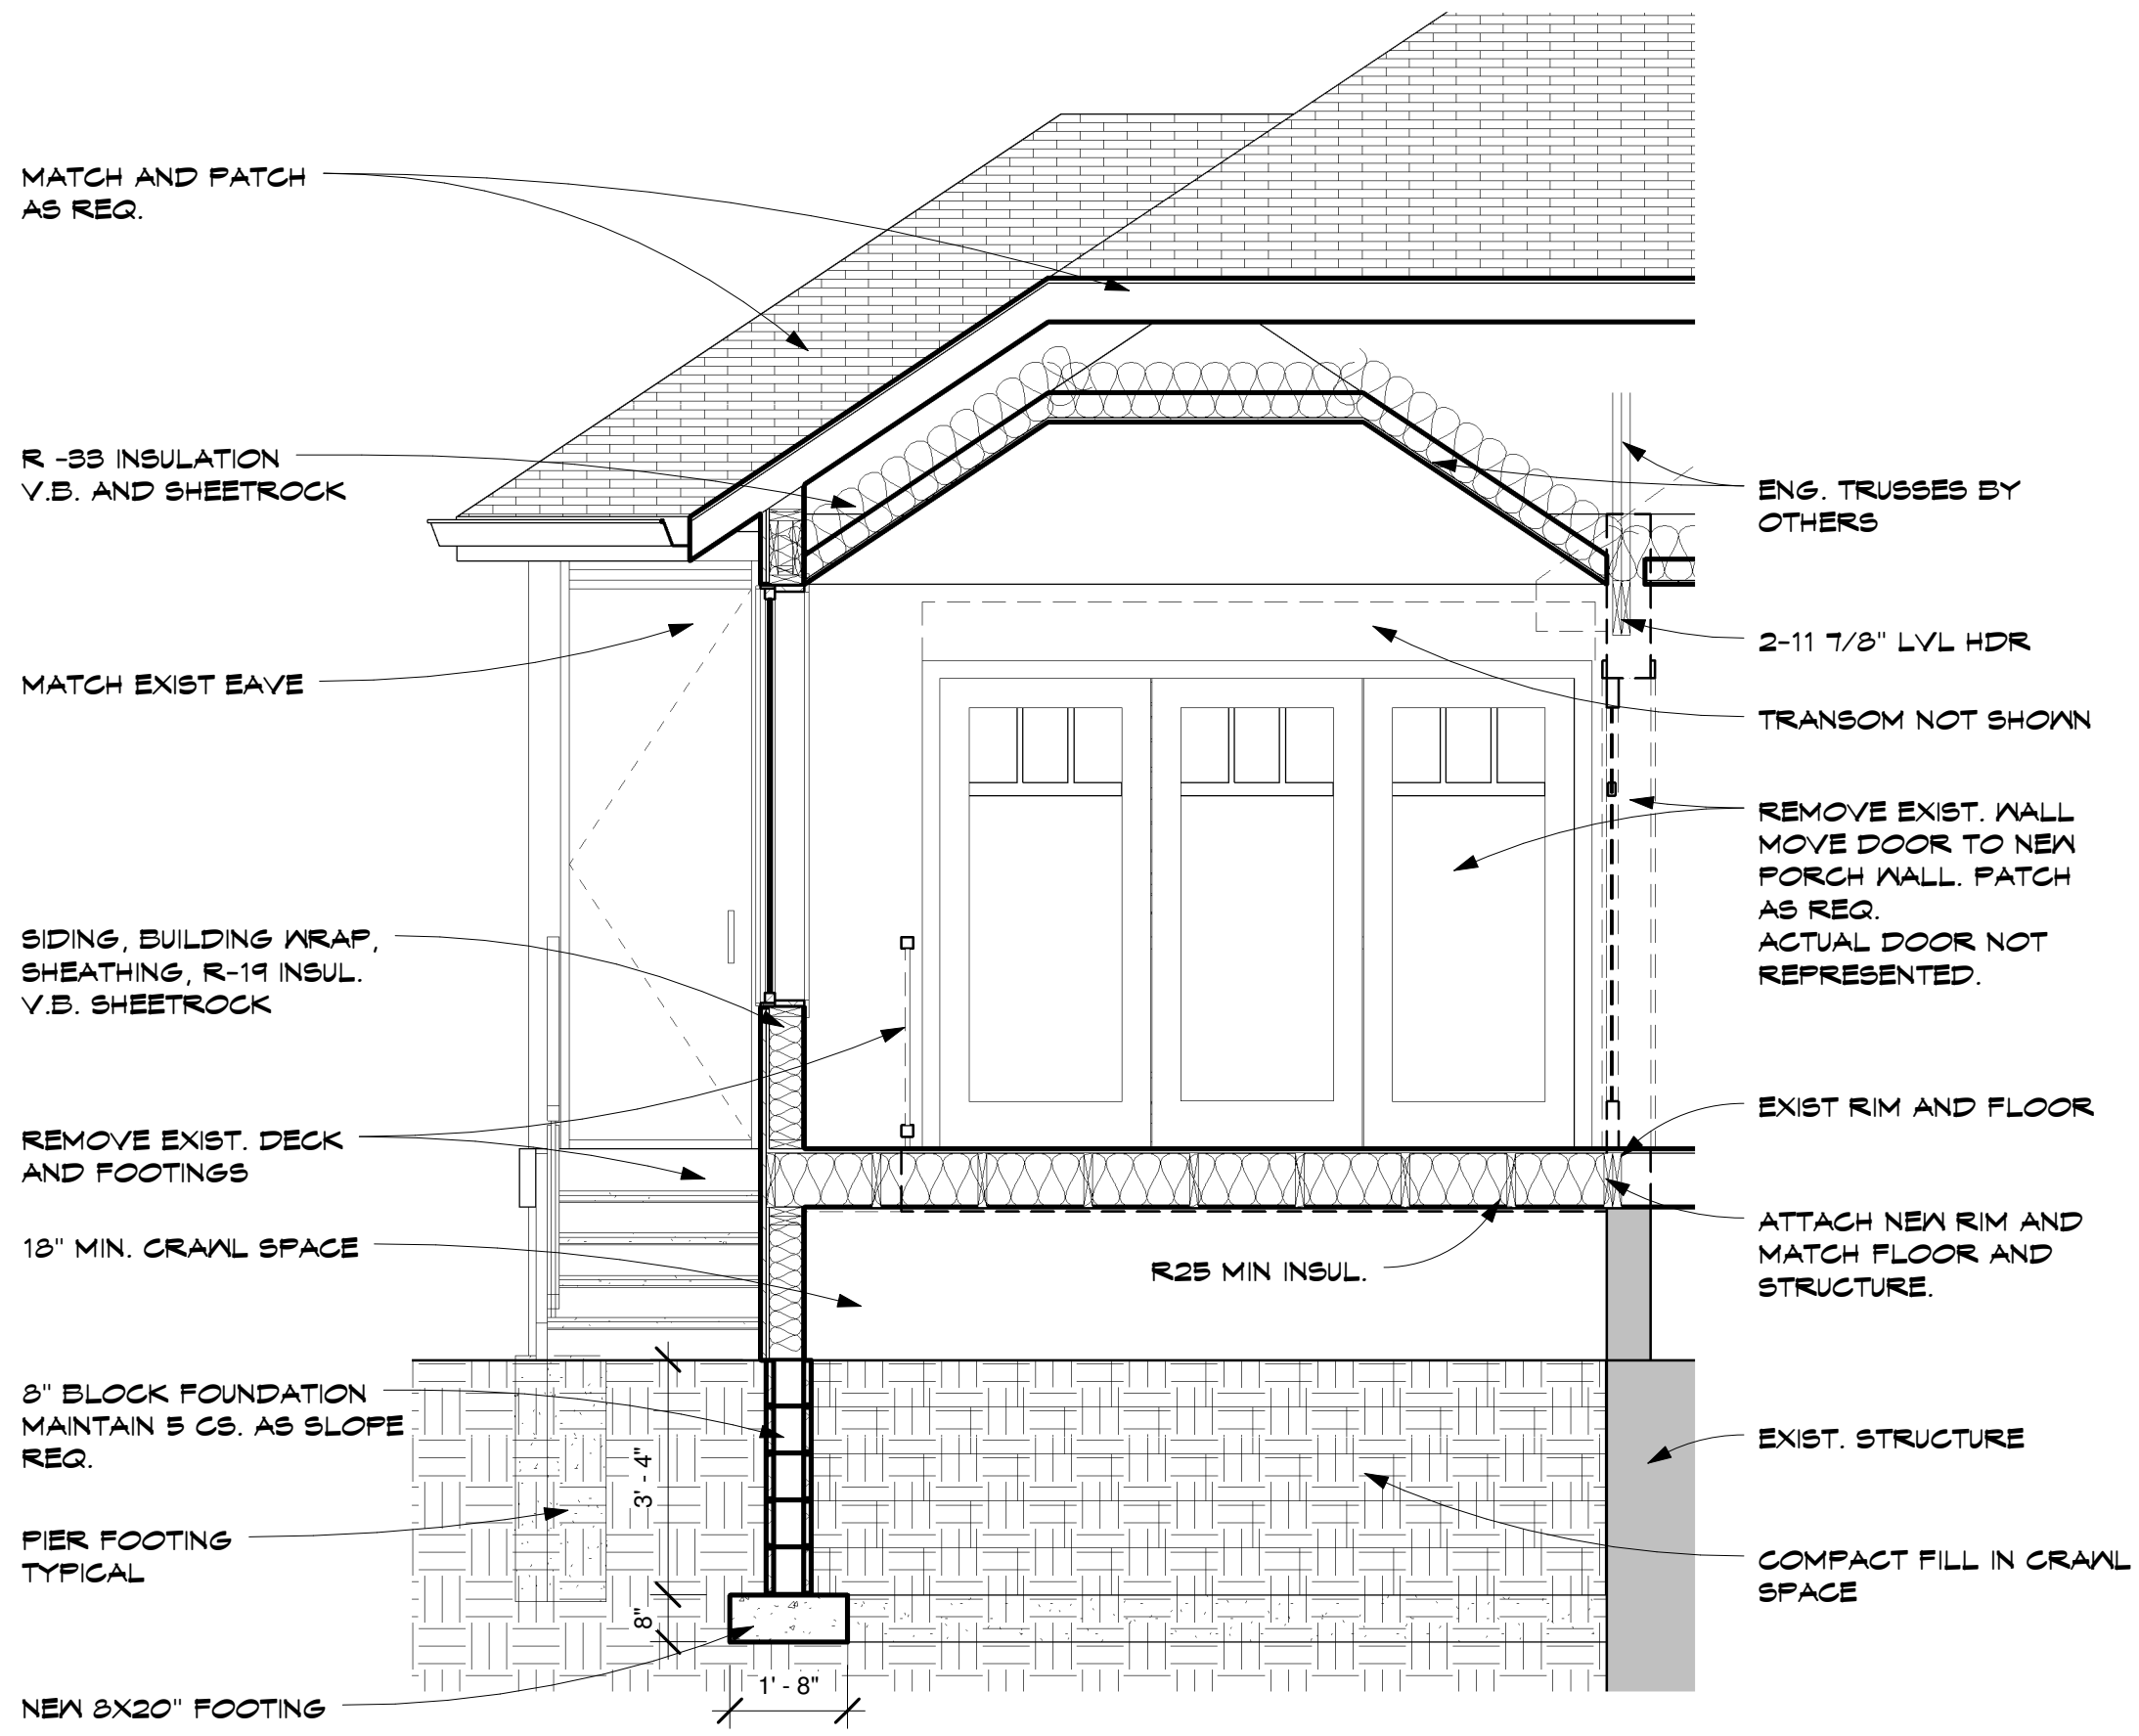

MATCH AND PATCH AS REQ.

R-33 INSULATION V.B. AND SHEETROCK

MATCH EXIST EAVE

SIDING, BUILDING WRAP, SHEATHING, R-19 INSUL. V.B. SHEETROCK

REMOVE EXIST. DECK AND FOOTINGS

18" MIN. CRAWL SPACE

8" BLOCK FOUNDATION MAINTAIN 5 CS. AS SLOPE REQ.

PIER FOOTING TYPICAL

NEW 8X20" FOOTING

ENG. TRUSSES BY OTHERS

2-11 7/8" LVL HDR

TRANSOM NOT SHOWN

REMOVE EXIST. WALL MOVE DOOR TO NEW PORCH WALL. PATCH AS REQ. ACTUAL DOOR NOT REPRESENTED.

EXIST RIM AND FLOOR

ATTACH NEW RIM AND MATCH FLOOR AND STRUCTURE.

EXIST. STRUCTURE

COMPACT FILL IN CRAWL SPACE

1 Section 2
 A5 3/8" = 1'-0"

BRUCE
Architects
KNUTSON

1000 BOONE AVENUE NORTH, STE 200
 GOLDEN VALLEY, MINNESOTA. 55427
 PHONE 612-332-8000 FAX 612-332-7504
 WWW.KNUTSON-ARCHITECTS.COM

ERWIN REMODEL

JOB NO: 2009

DATE: 11-04-09

A5

SHEET NO: