


11/4/2009 10:26:01 PM

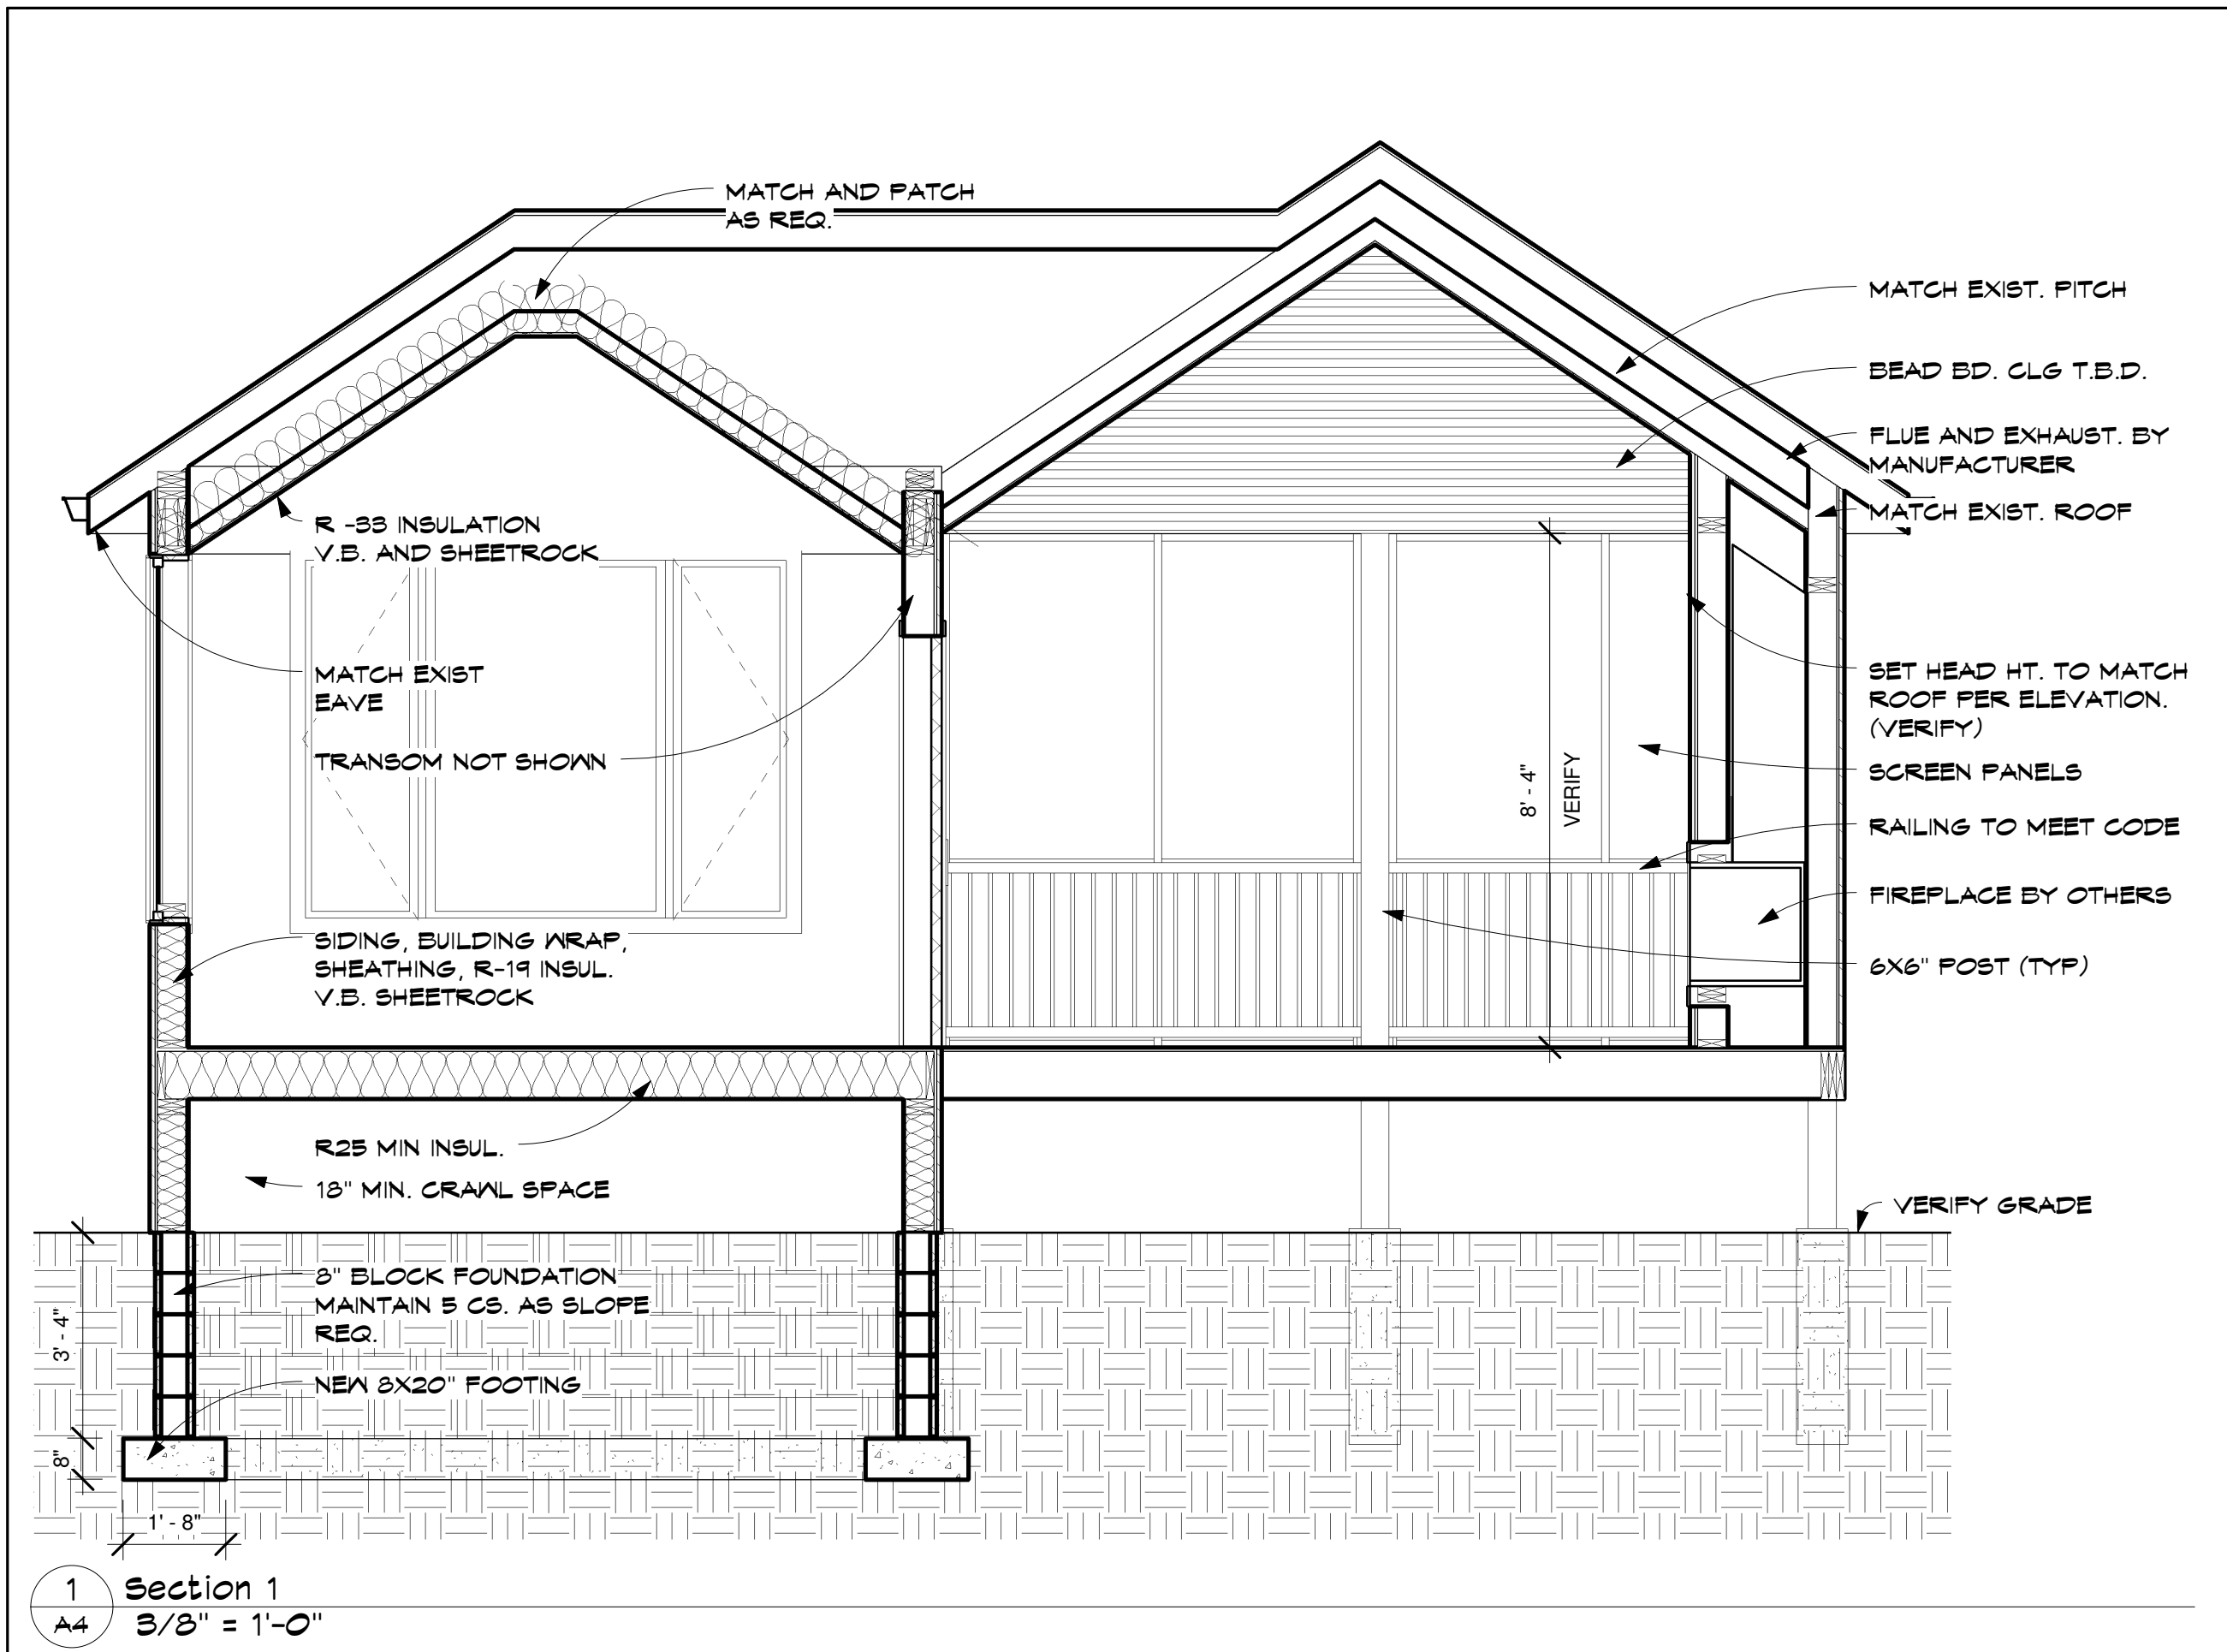

BRUCE
Architects
KNUTSON

1000 BOONE AVENUE NORTH, STE 200
GOLDEN VALLEY, MINNESOTA. 55427
PHONE 612-332-8000 FAX 612-332-7504
WWW.KNUTSON-ARCHITECTS.COM

ERWIN REMODEL

JOB NO: 2009

DATE: 11-04-09

A4
SHEET NO: