


11/4/2009 10:26:01 PM

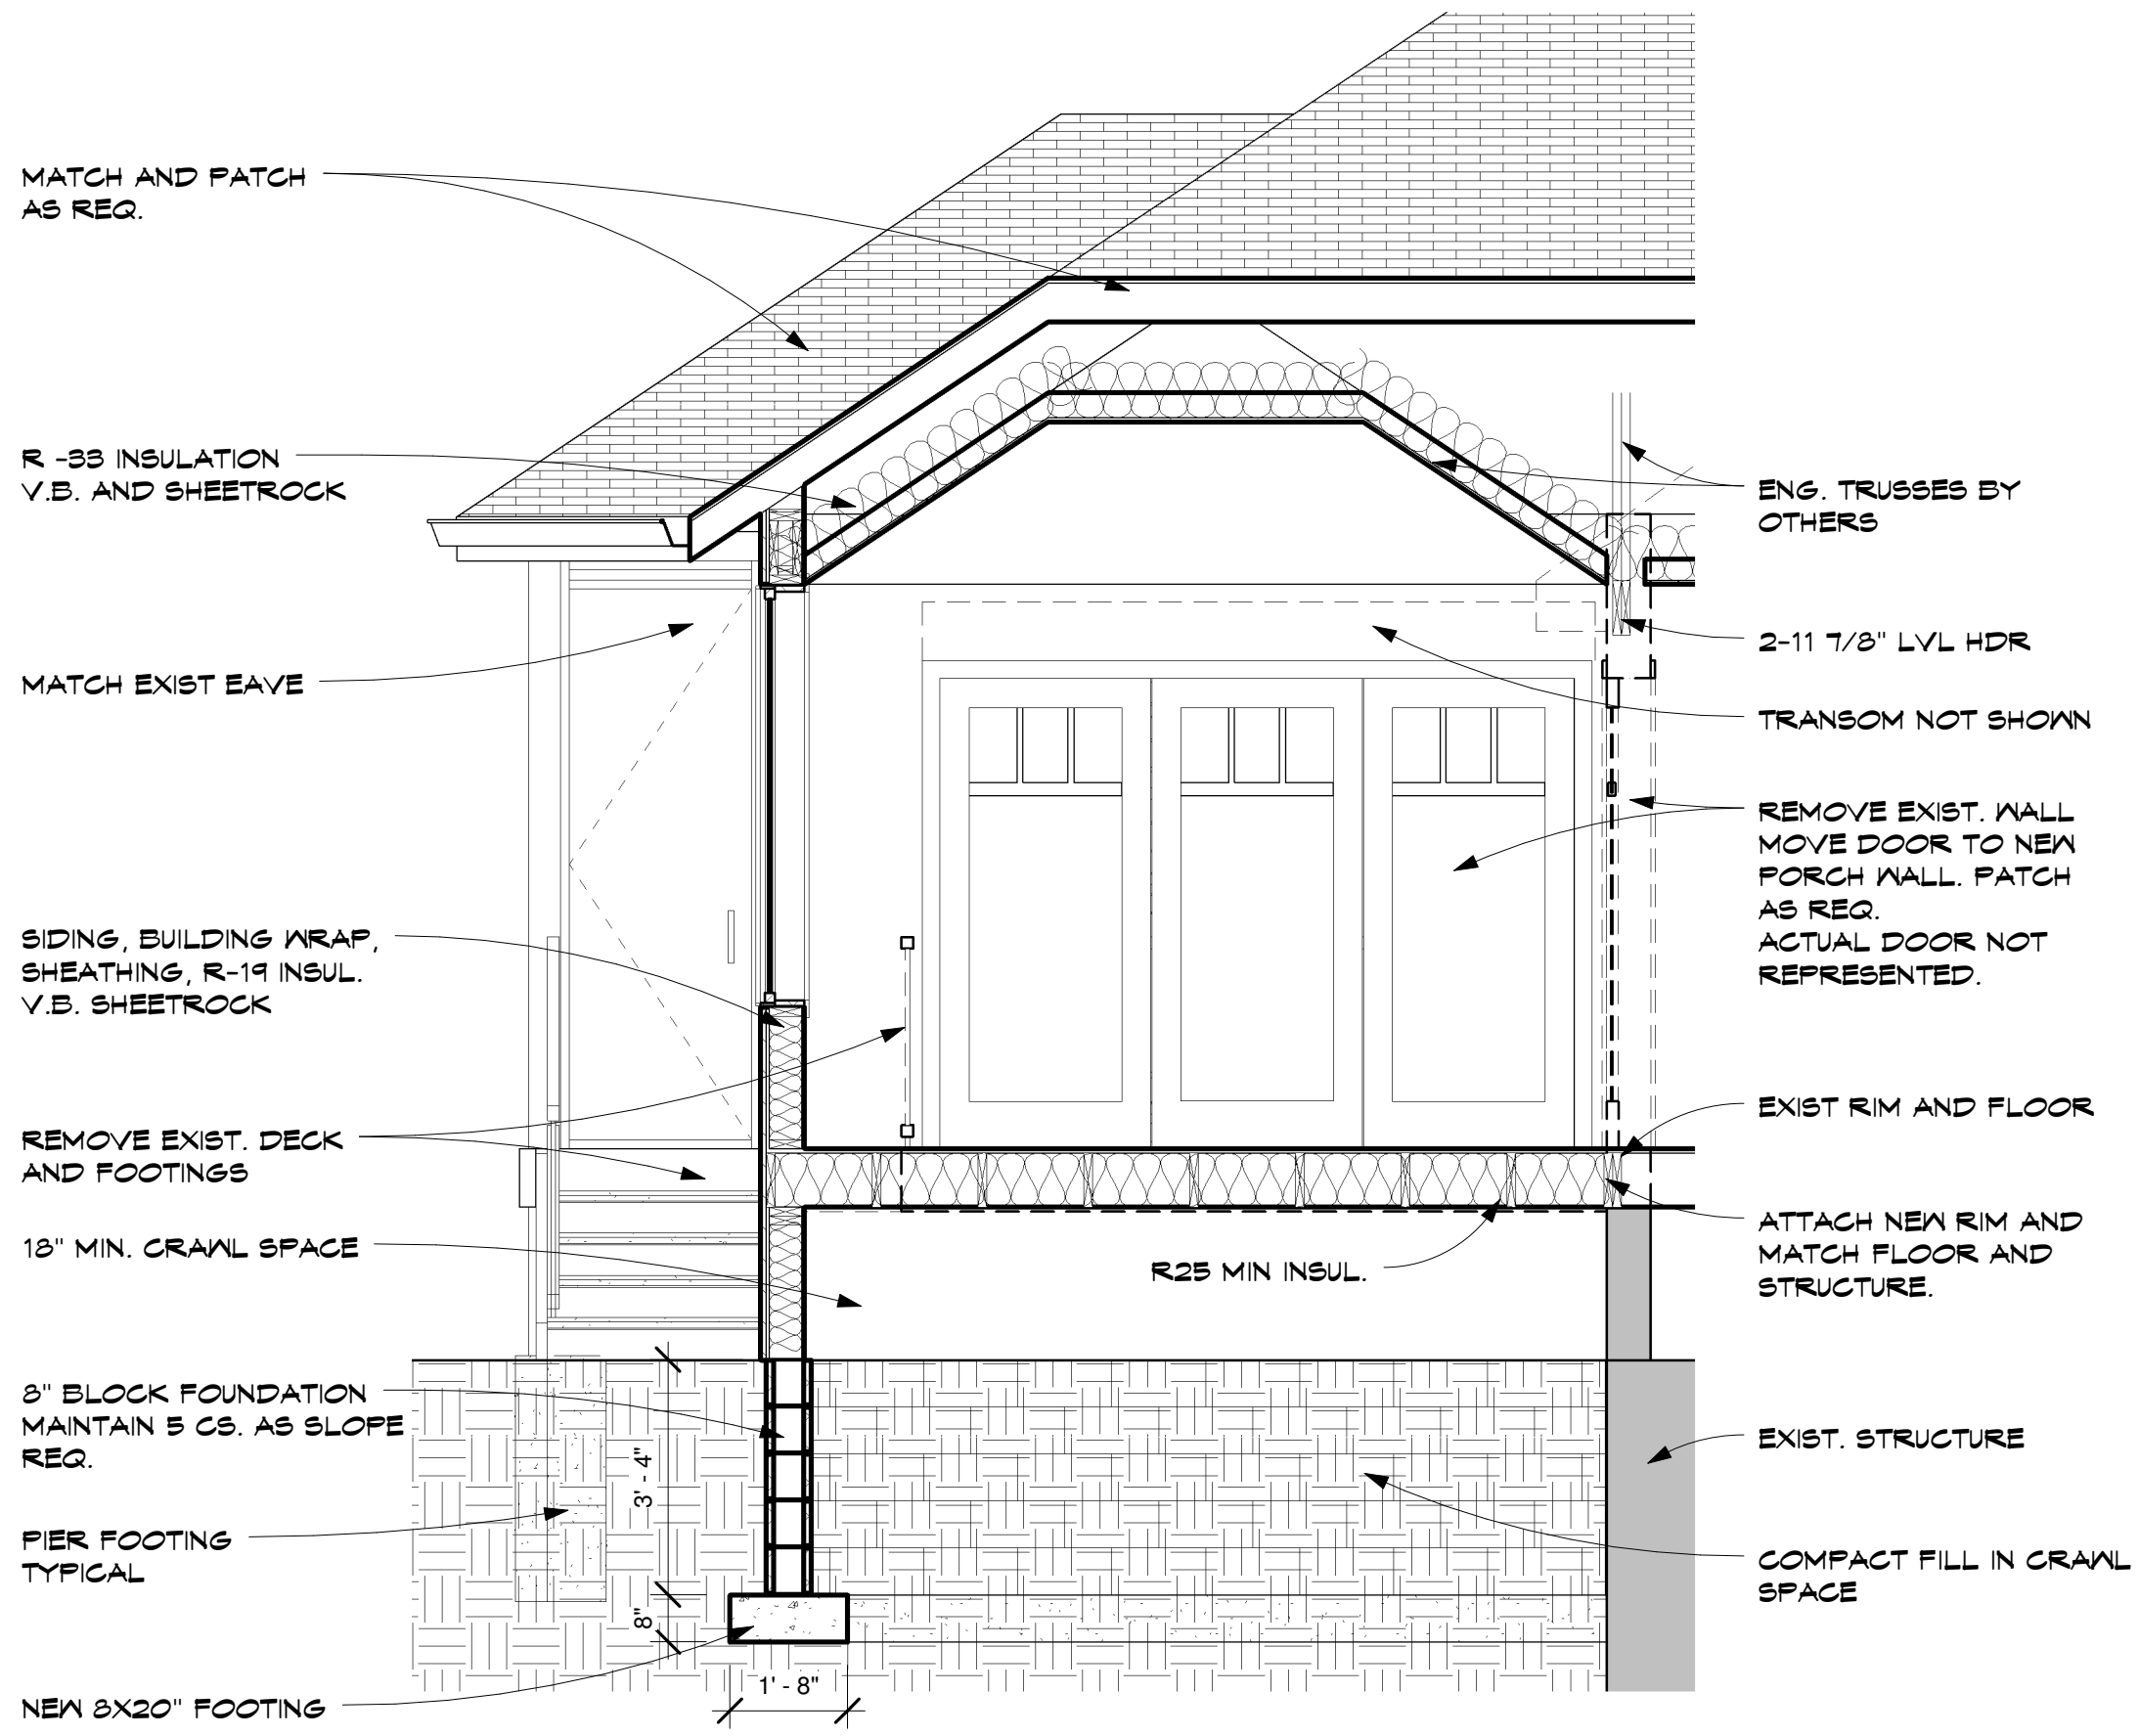

1 Section 2  
 A5 3/8" = 1'-0"

**BRUCE**  
*Architects*  
**KNUTSON**

1000 BOONE AVENUE NORTH, STE 200  
 GOLDEN VALLEY, MINNESOTA. 55427  
 PHONE 612-332-8000 FAX 612-332-7504  
 WWW.KNUTSON-ARCHITECTS.COM

**ERWIN REMODEL**

JOB NO: 2009

DATE: 11-04-09

**A5**

SHEET NO: