


1 SOUTH  
A4 1/4" = 1'-0"

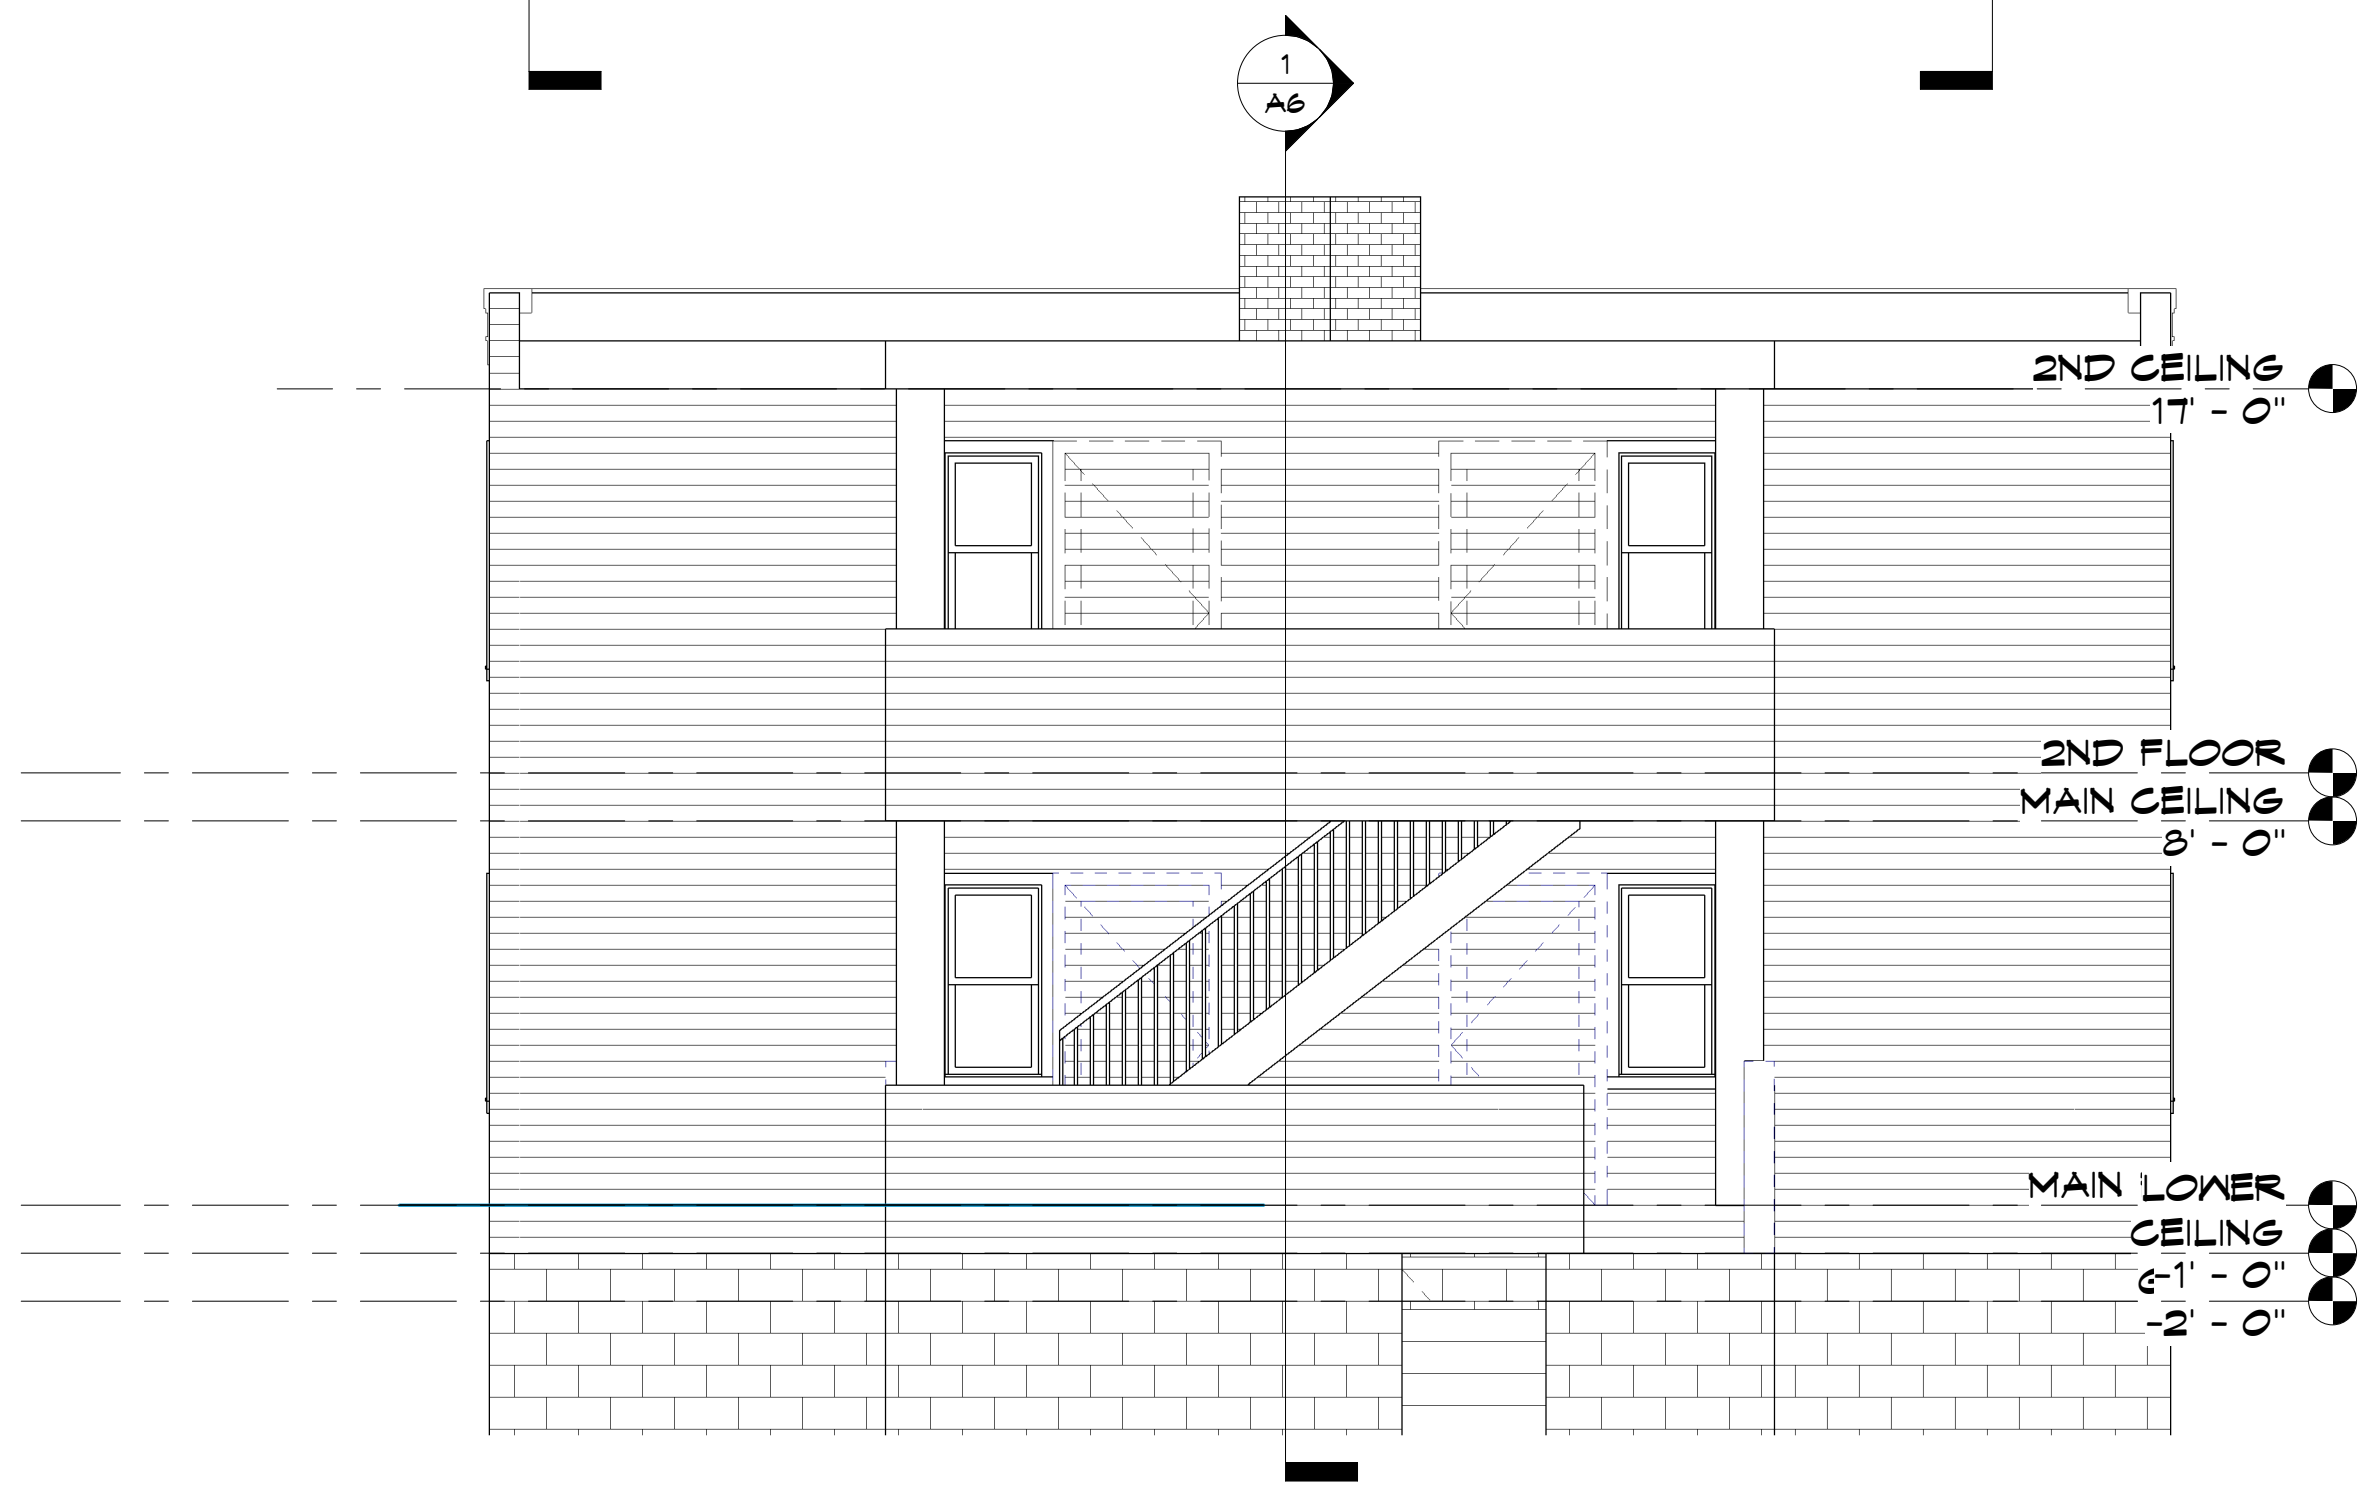

2 EAST  
A4 1/4" = 1'-0"

DATE: 2-6-10  
REVISIONS:  
ISSUED FOR STRUC.  
APPROVAL 2-18-10  
REVISED 2-22-10

**TK**  
DESIGN

TODD KNOTSON DESIGN  
40 SOUTH 7th STREET  
STUDIO 212-156  
MINNEAPOLIS, MN. 55402  
P: 612-251-1041  
F: 612-532-4119  
WWW.TODDKNOTSONDESIGN.COM

TERMS:  
CONTRACTOR TO VERIFY ALL DIMENSIONS, AS BUILT CONDITIONS (IF APPLY) AND SITE CONDITIONS, BEFORE ORDERING MATERIAL OR DEMOLISHING EXISTING STRUCTURES. CONTRACTOR AND ALL SUBS MUST REPORT ANY DISCREPANCIES TO DESIGNER IMMEDIATELY. AS BUILT AND SITE CONDITIONS OFTEN HAVE UNIQUE CONDITIONS THAT CANNOT BE PREDICTED OR FORSEEN AT DESIGN COMPLETION. CONTRACTOR, SUBS AND DESIGNER WILL WORK TOGETHER TO REACH A SOLUTION IF ANY SITUATION MAY ARISE.

**2509 CLINTON**  
2509 CLINTON AV SO  
MINNEAPOLIS, MN.

JOB NO: 08XX

SHEET NO:  
**A4**  
ELEVATIONS