


DATE: 3-25-10

REVISIONS:

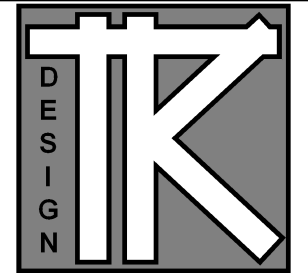

TODD KNUTSON DESIGN

40 SOUTH 7th STREET
STUDIO 212-156
MINNEAPOLIS, MN. 55402
MOBIL: 612-251-1041
FAX: 612-332-4119


GARAGE

5301 KNOX AV. 50
MINNEAPOLIS, MN. 55419

JOB NO: 5301

SHEET NO:

A1

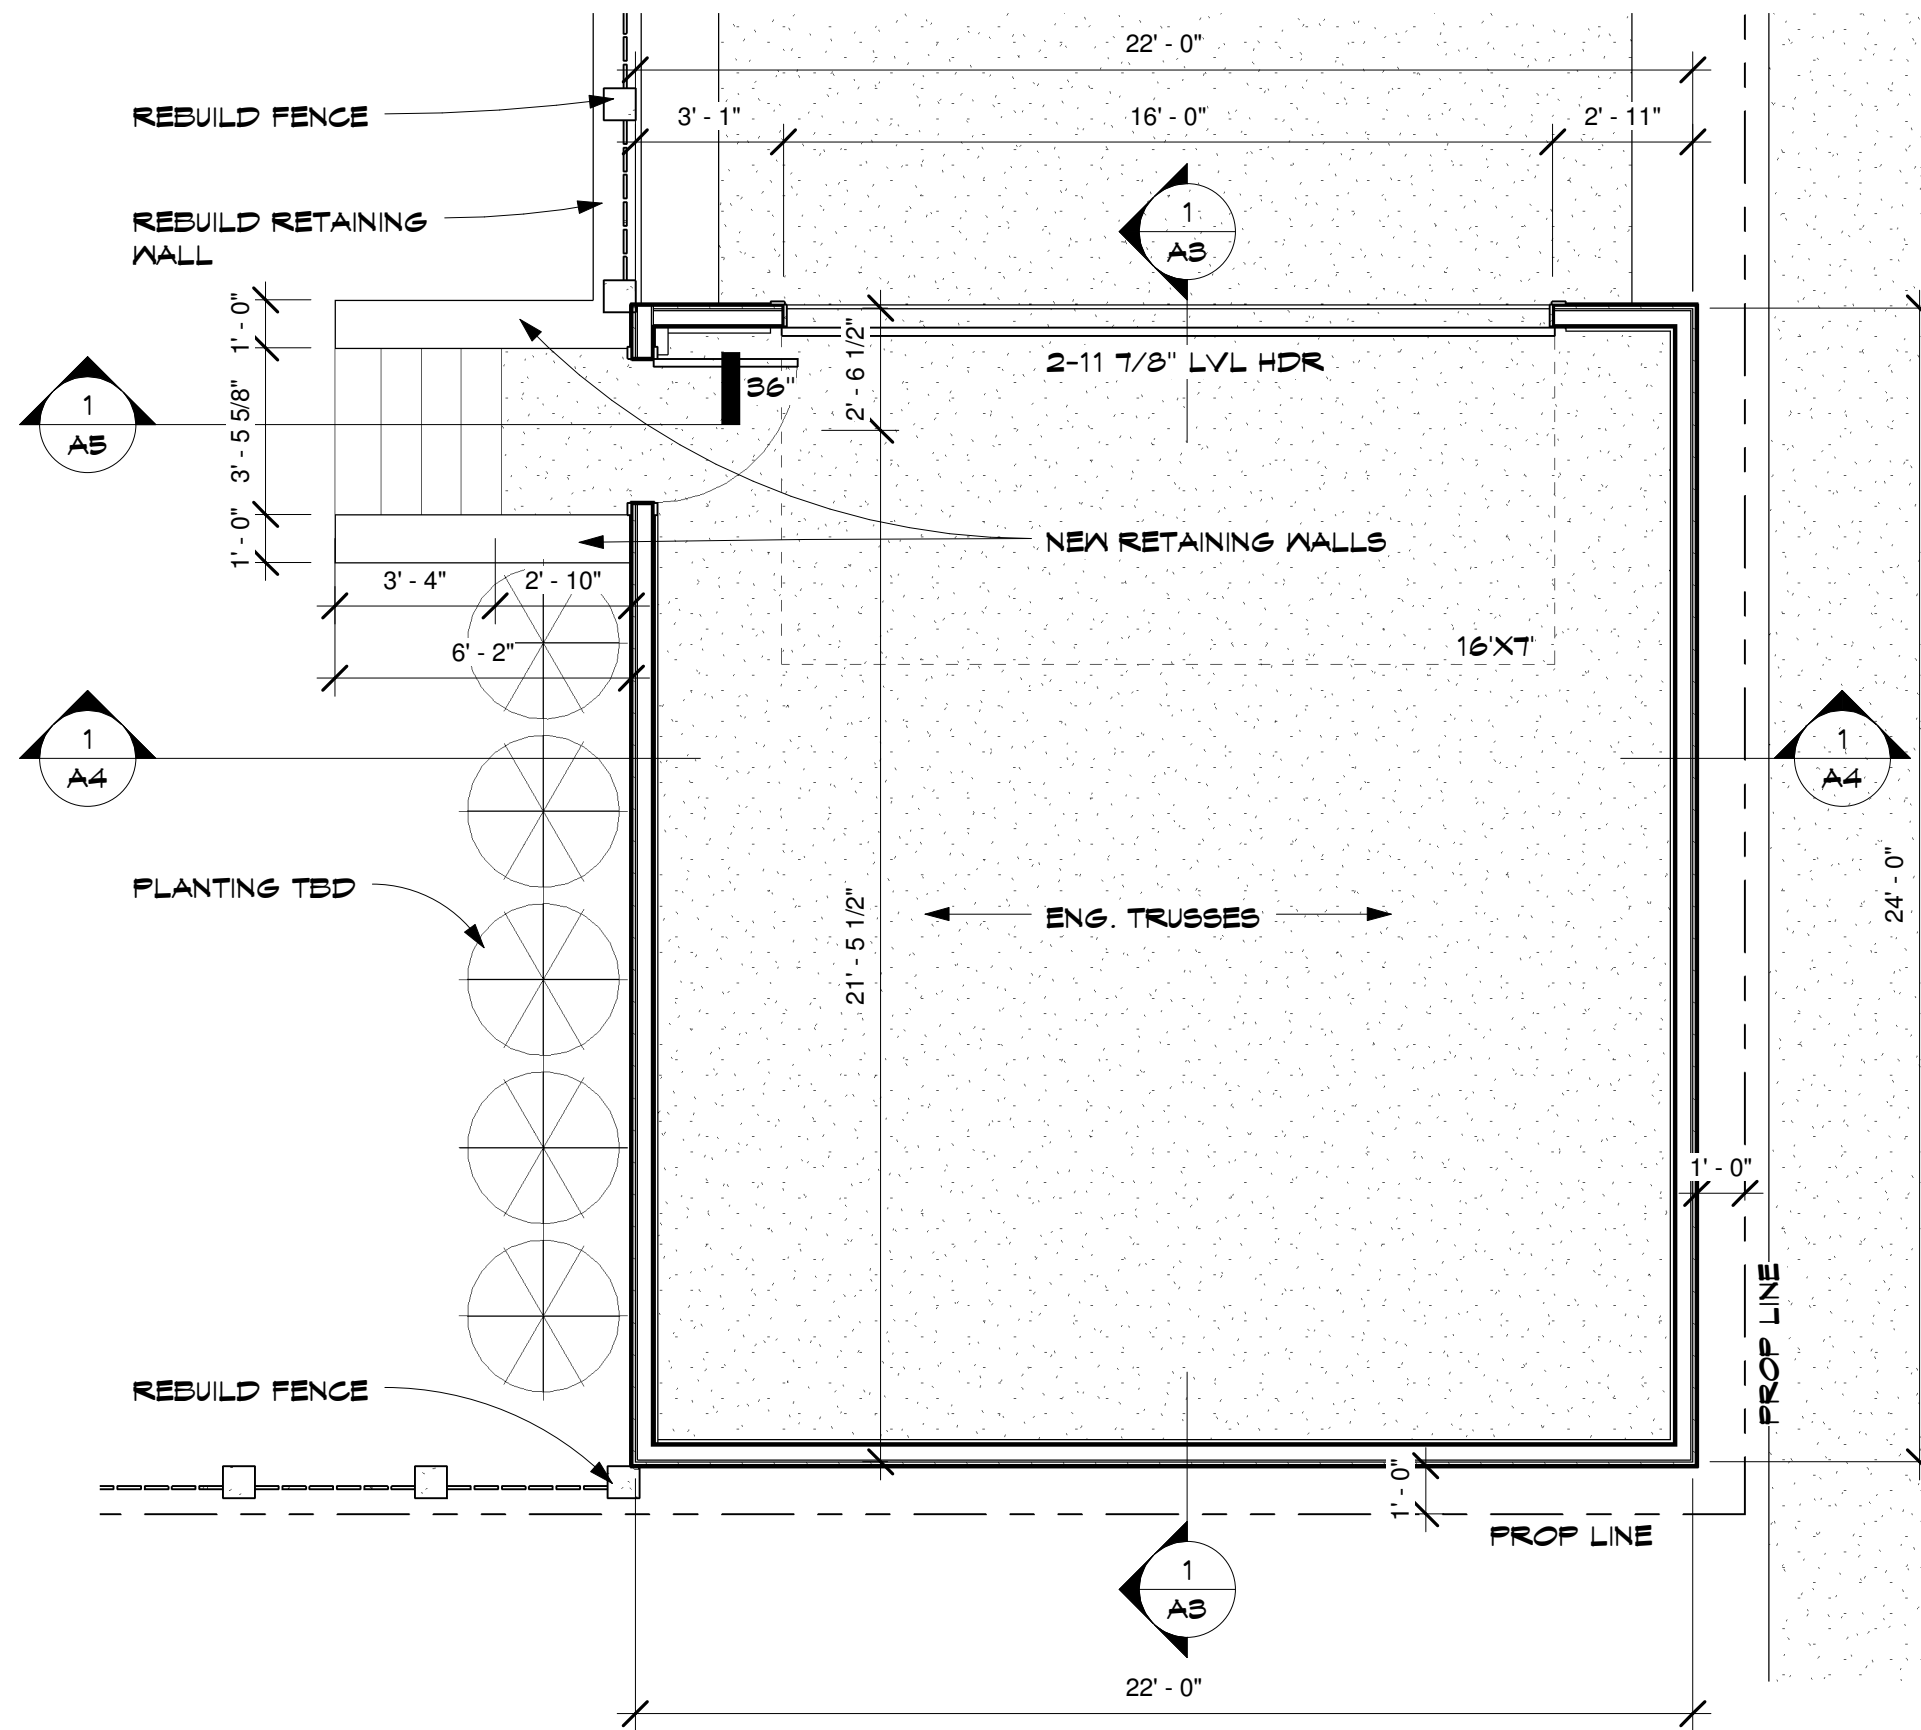

1 GARAGE
A1 1/4" = 1'-0"