


DATE: 3-25-10

REVISIONS:

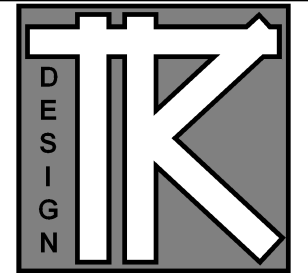

TODD KNUTSON DESIGN

40 SOUTH 7th STREET
STUDIO 212-156
MINNEAPOLIS, MN. 55402
MOBIL: 612-251-1041
FAX: 612-332-4119


GARAGE

5301 KNOX AV. 50
MINNEAPOLIS, MN. 55419


JOB NO: 5301

SHEET NO:


A2

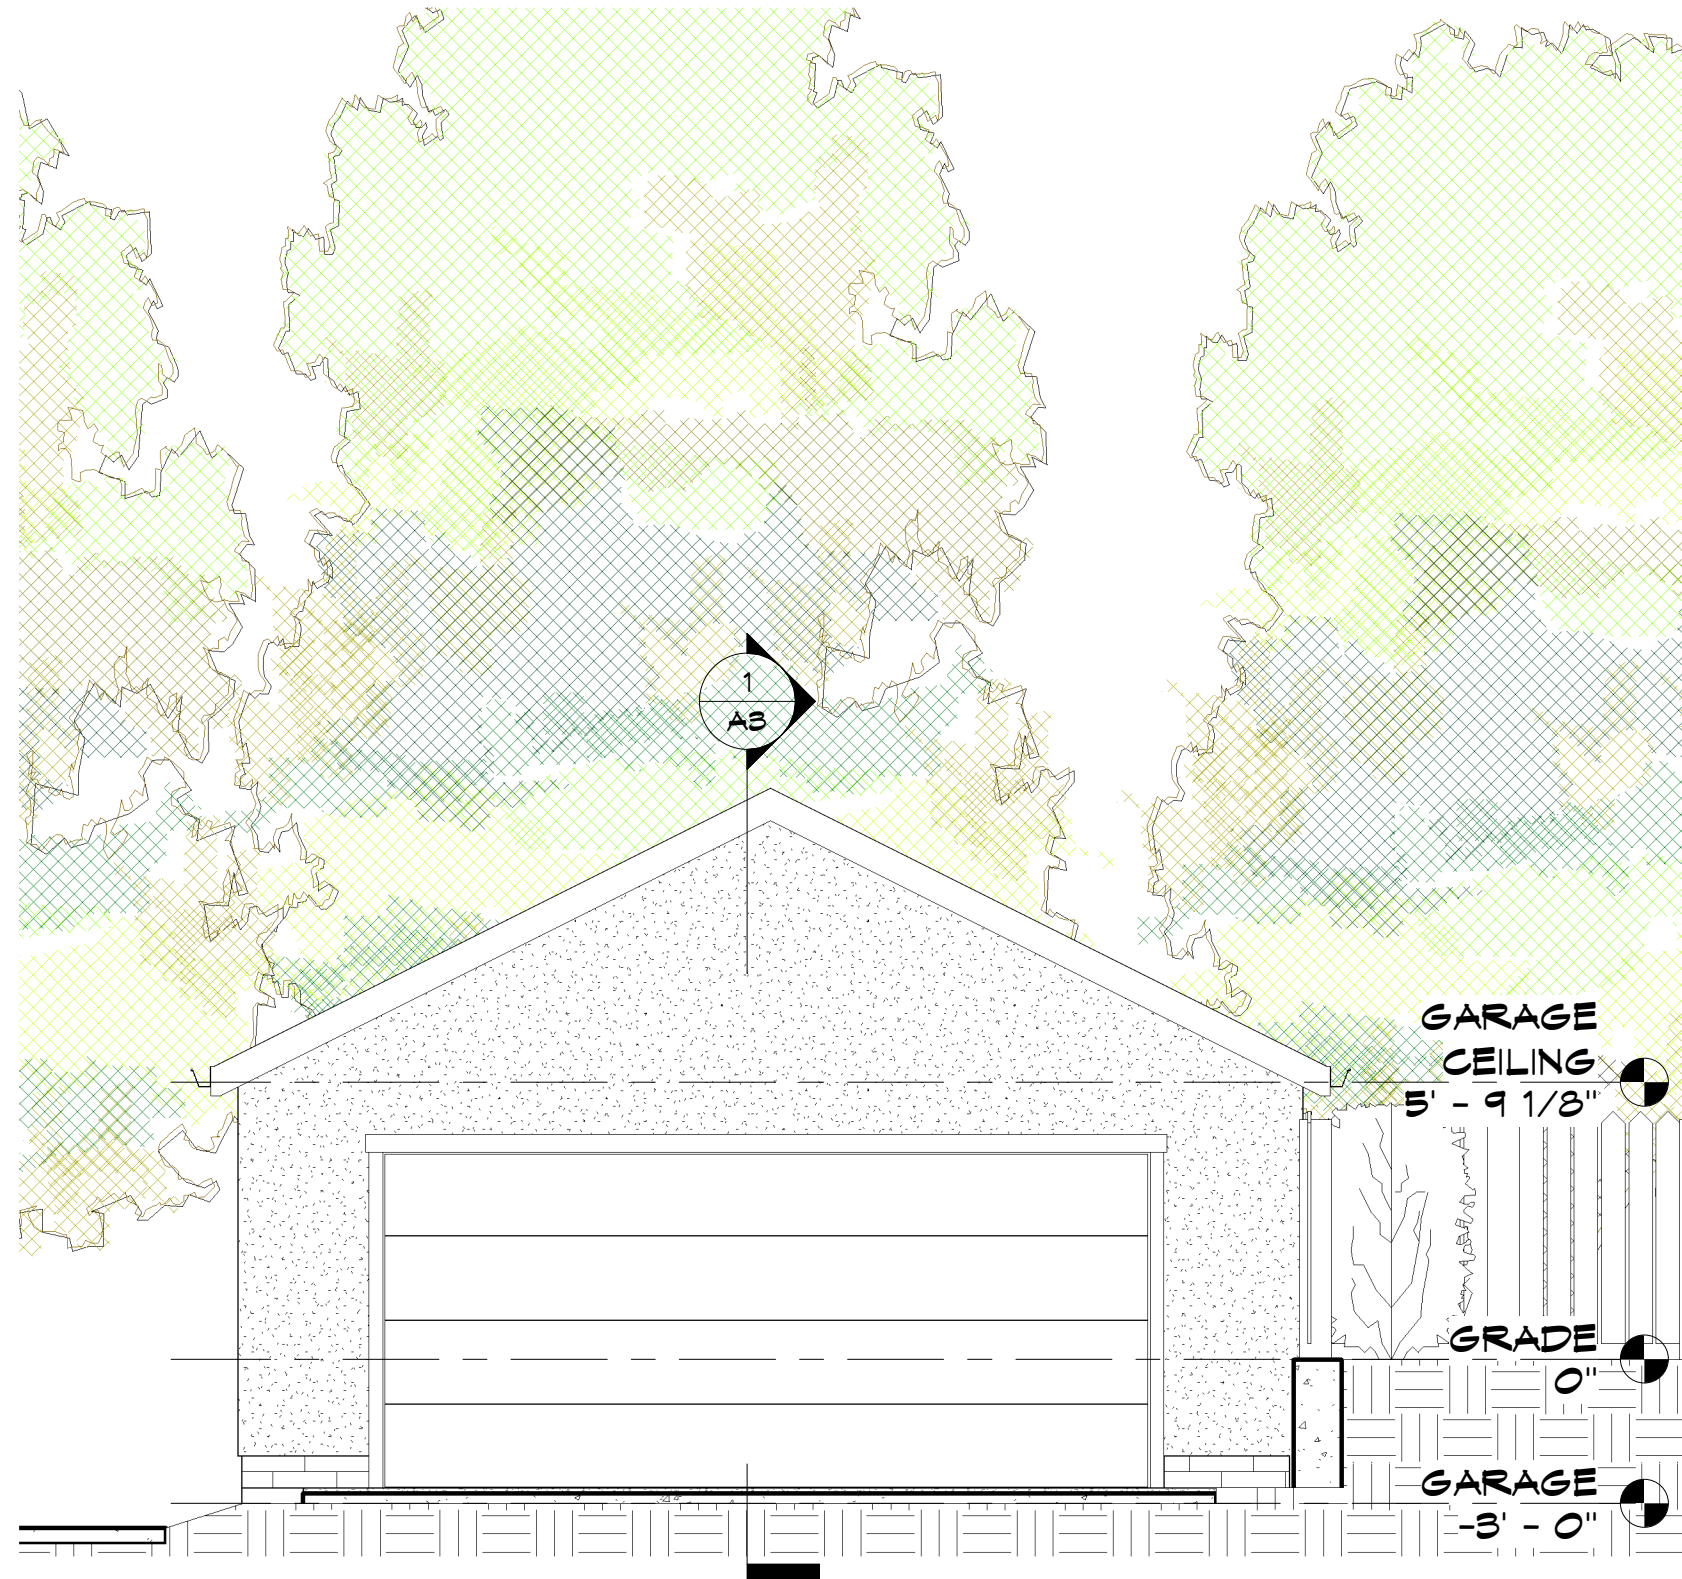


1 NORTH
A2 1/4" = 1'-0"

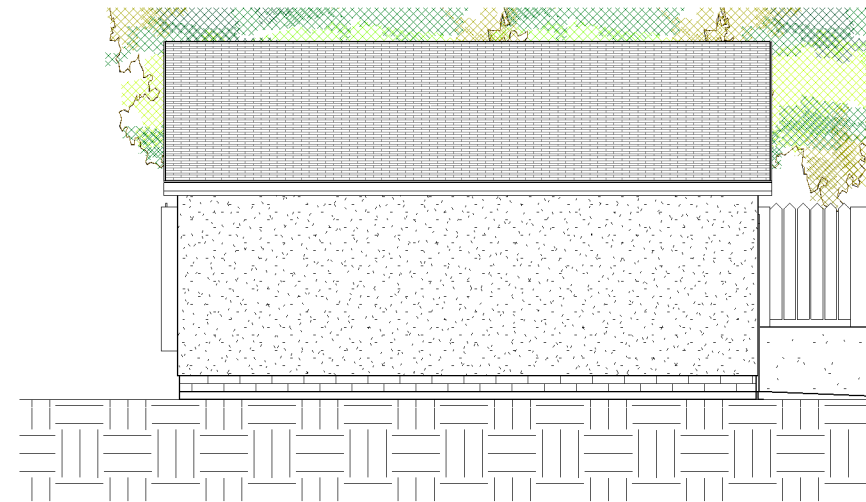

2 EAST
A2 1/8" = 1'-0"

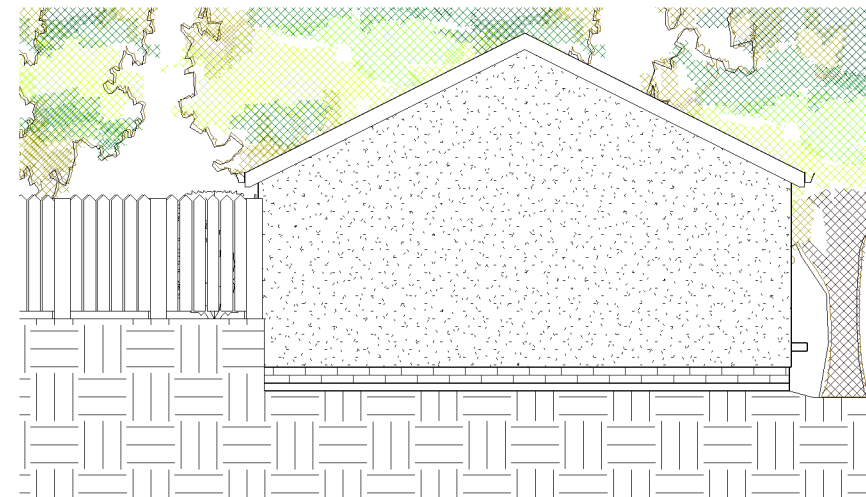

3 SOUTH
A2 1/8" = 1'-0"

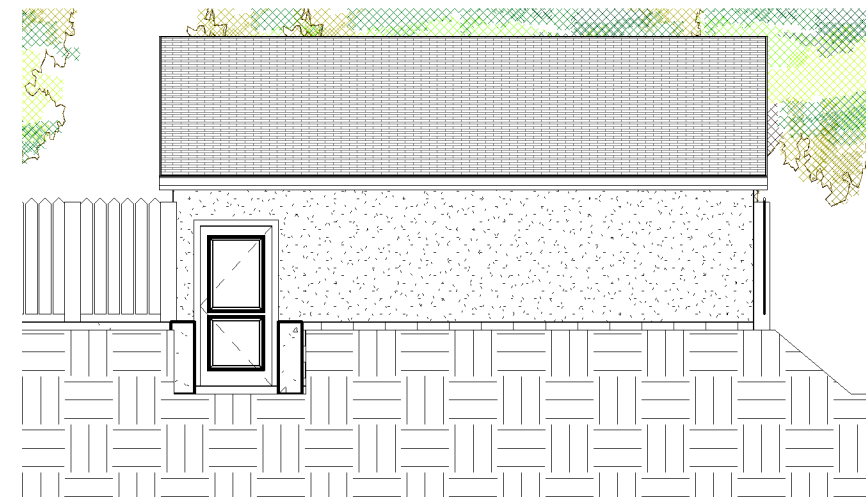

4 WEST
A2 1/8" = 1'-0"

3/25/2010 12:29:28 AM