


DATE: 3-25-10

REVISIONS:

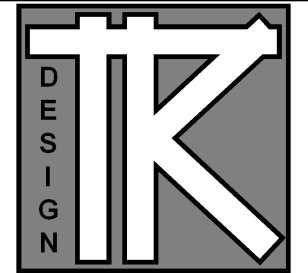

TODD KNUTSON DESIGN

40 SOUTH 7th STREET
STUDIO 212-156
MINNEAPOLIS, MN. 55402
MOBIL: 612-251-1041
FAX: 612-332-4119


GARAGE

5301 KNOX AV. SO
MINNEAPOLIS, MN. 55419

JOB NO: 5301

SHEET NO:

A3

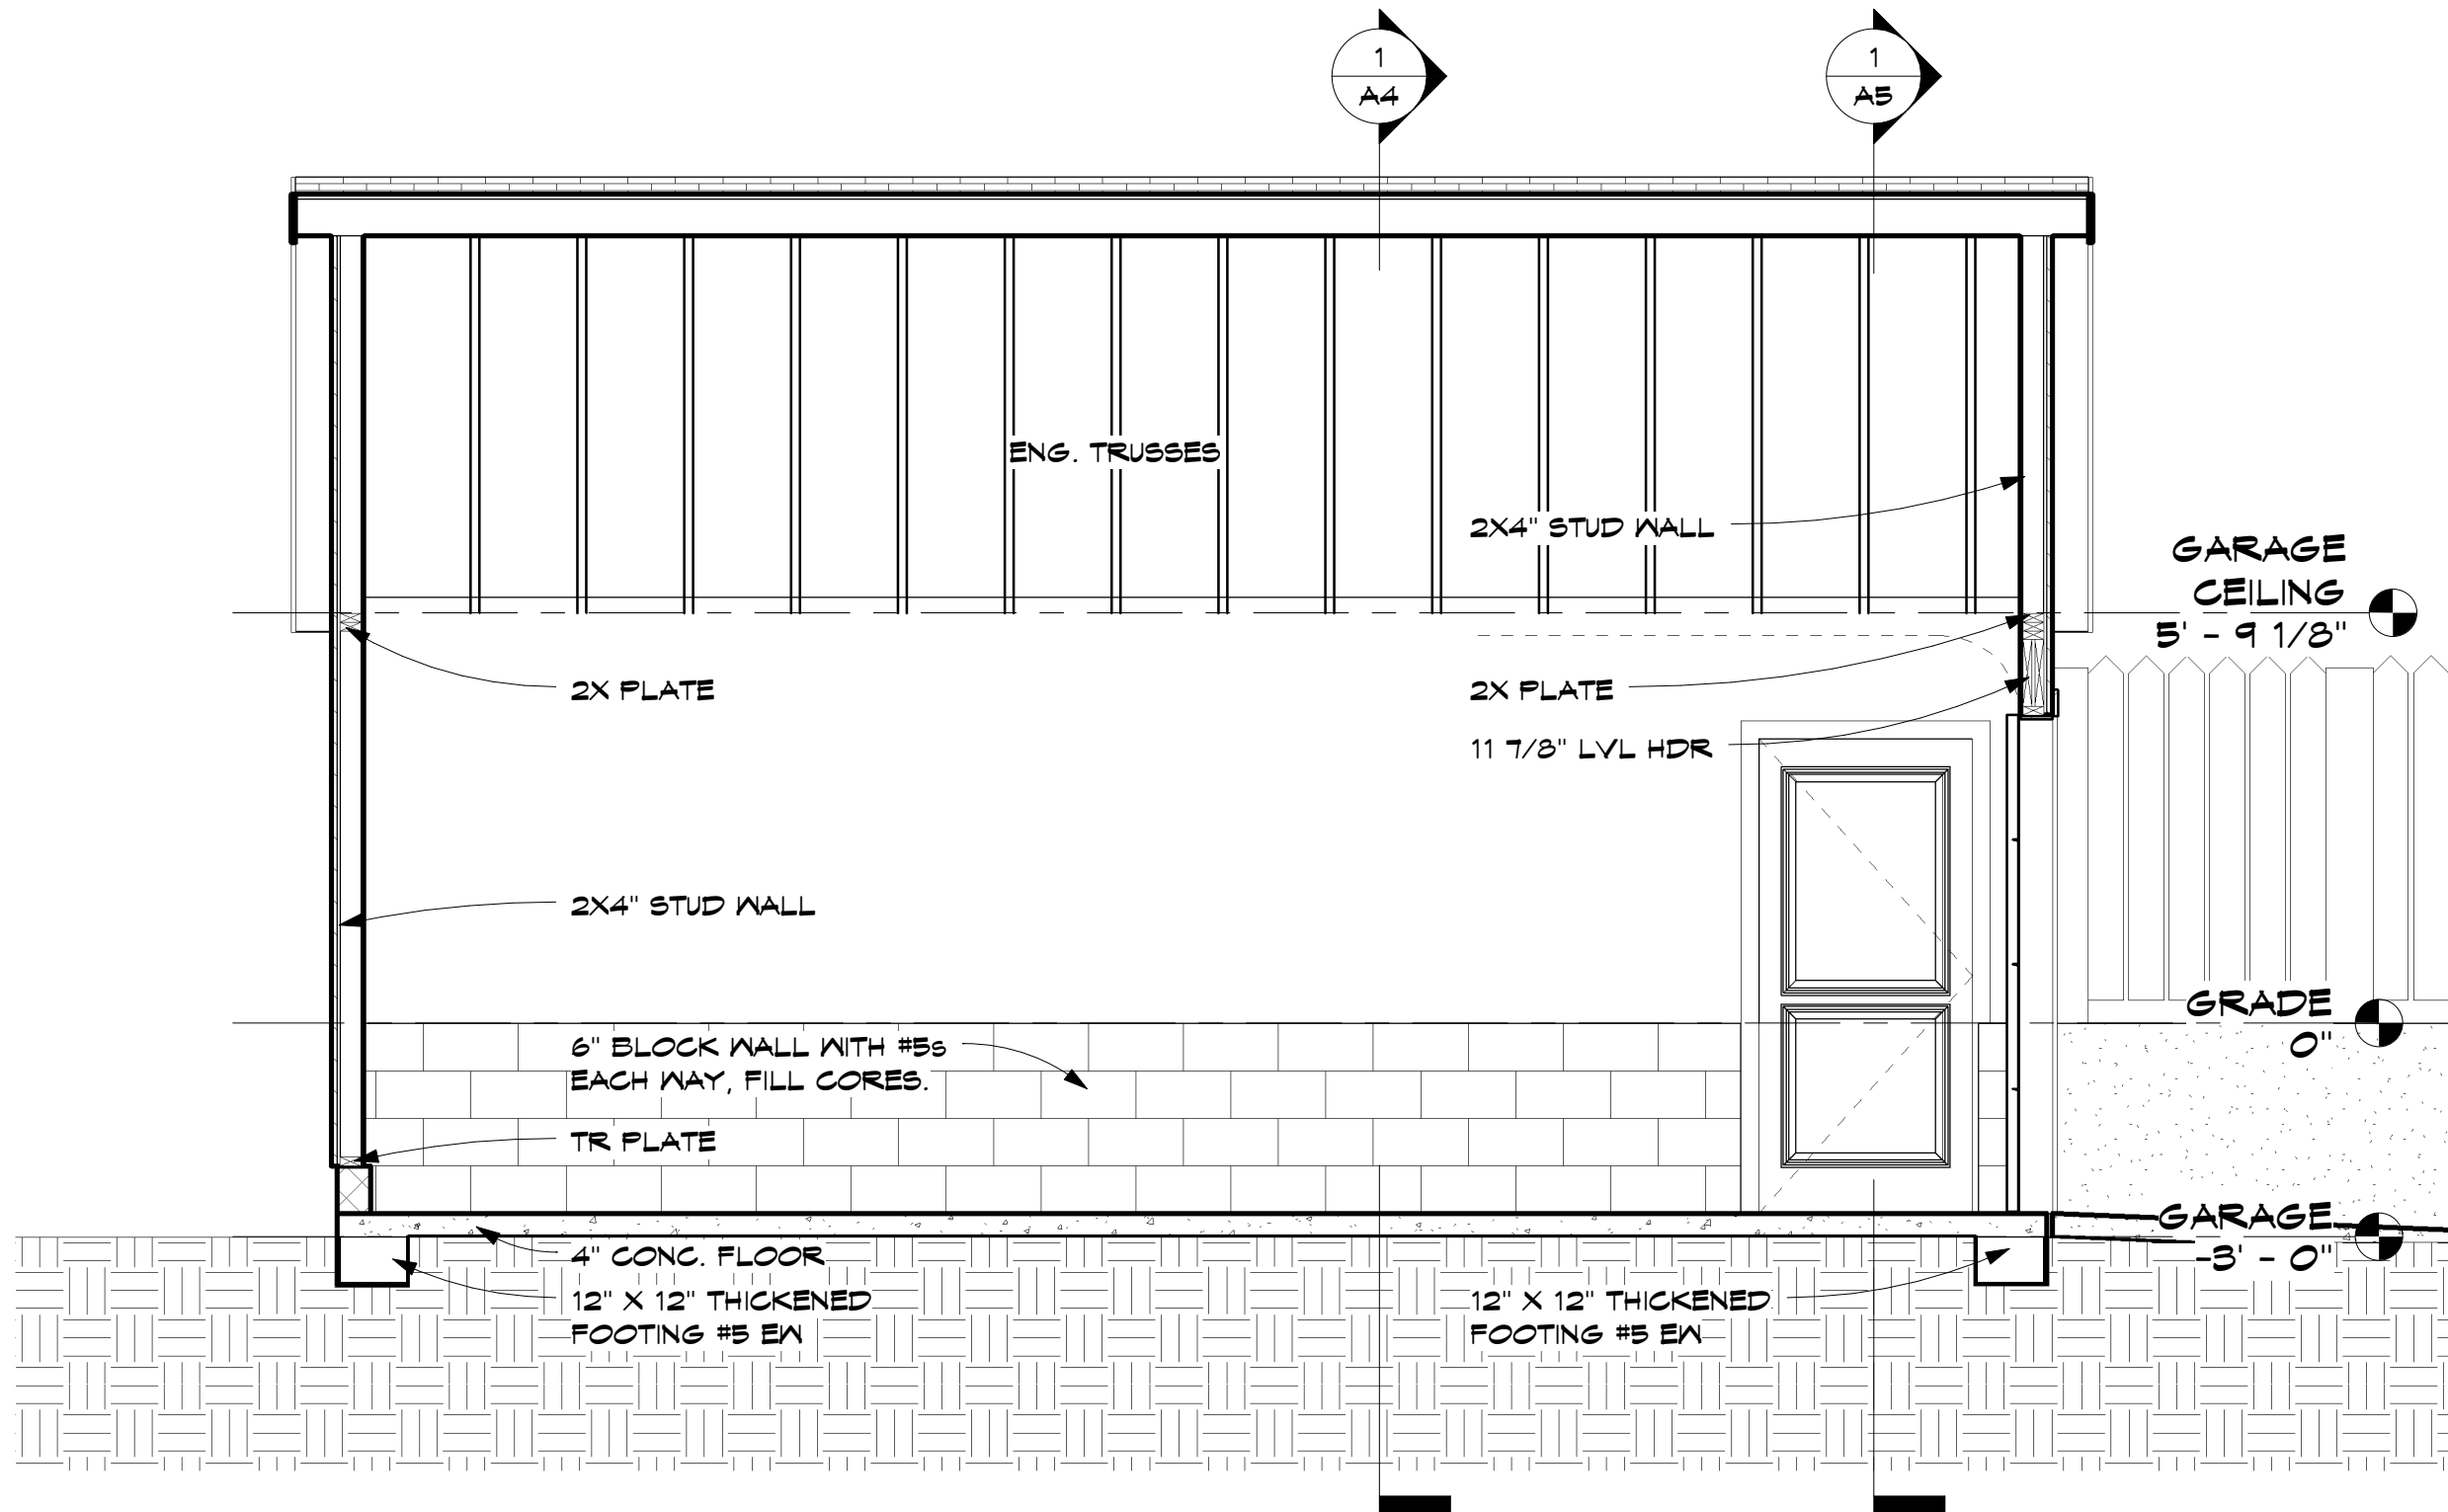

1 Section 1
A3 3/8" = 1'-0"