



DATE: 3-25-10

REVISIONS:

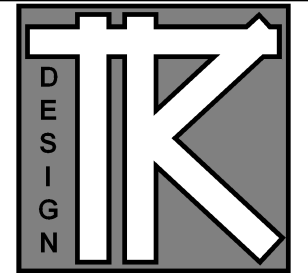

TODD KNUTSON DESIGN

40 SOUTH 7th STREET  
STUDIO 212-156  
MINNEAPOLIS, MN. 55402  
MOBIL: 612-251-1041  
FAX: 612-332-4119

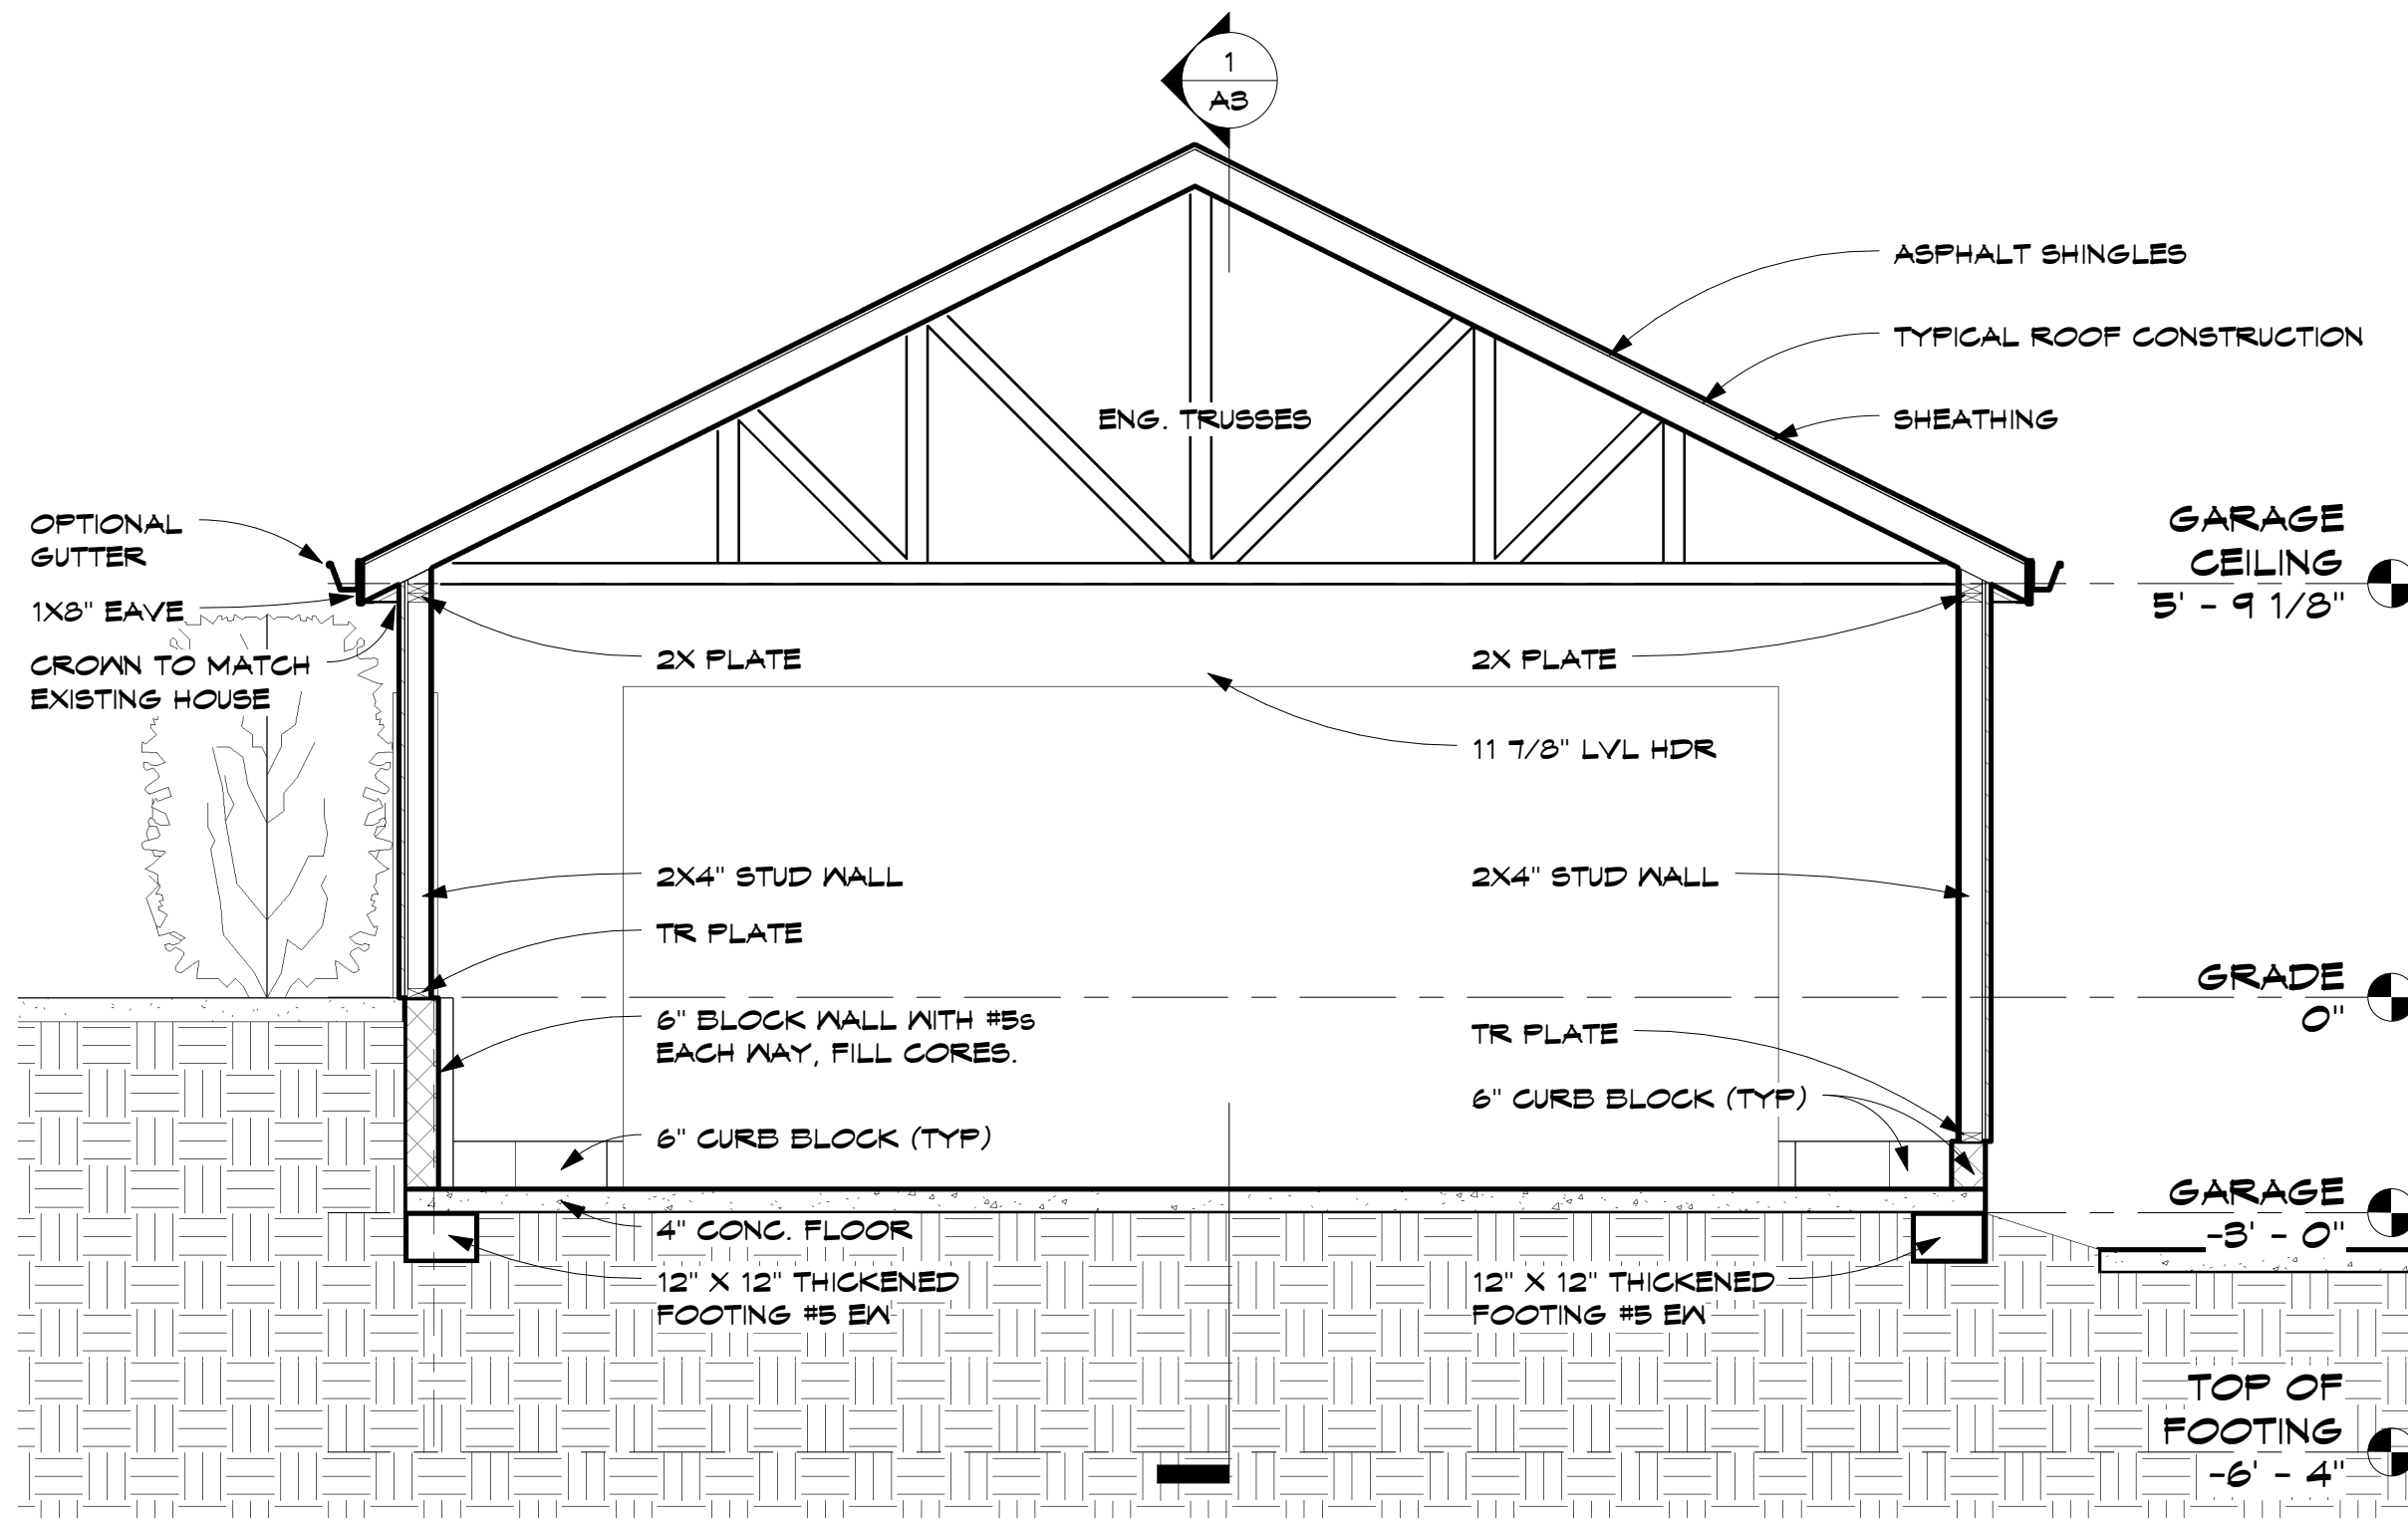

1 Section 2  
A4 3/8" = 1'-0"

**GARAGE**

5301 KNOX AV. 50  
MINNEAPOLIS, MN. 55419

JOB NO: 5301

SHEET NO:

**A4**