


DATE: 3-25-10

REVISIONS:

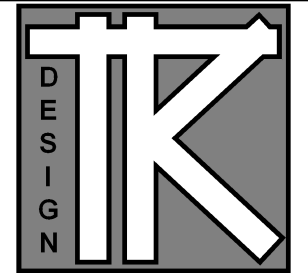

TODD KNUTSON DESIGN

40 SOUTH 7th STREET  
STUDIO 212-156  
MINNEAPOLIS, MN. 55402  
MOBIL: 612-251-1041  
FAX: 612-332-4119


**GARAGE**

5301 KNOX AV. SO  
MINNEAPOLIS, MN. 55419


JOB NO: 5301

SHEET NO:


**A5**

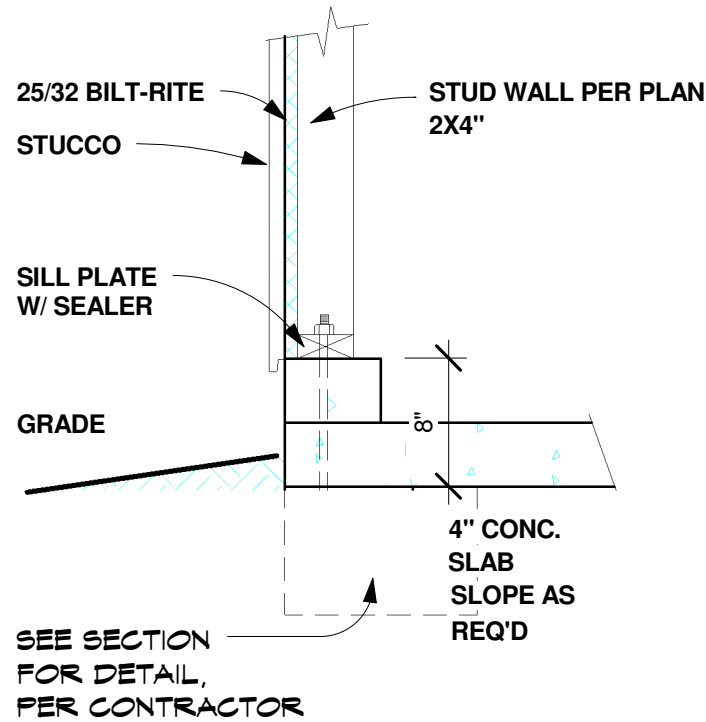


**2** DETAIL AT GARAGE  
A5 1" = 1'-0"

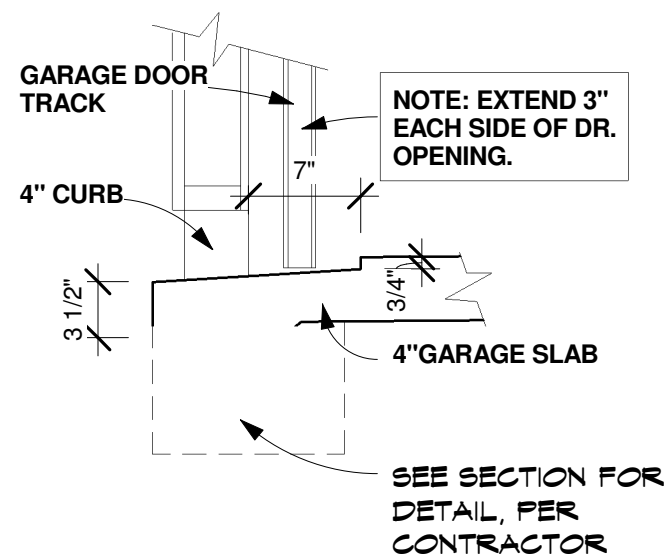

**3** DETAIL AT GARAGE  
A5 DOOR 1" = 1'-0"

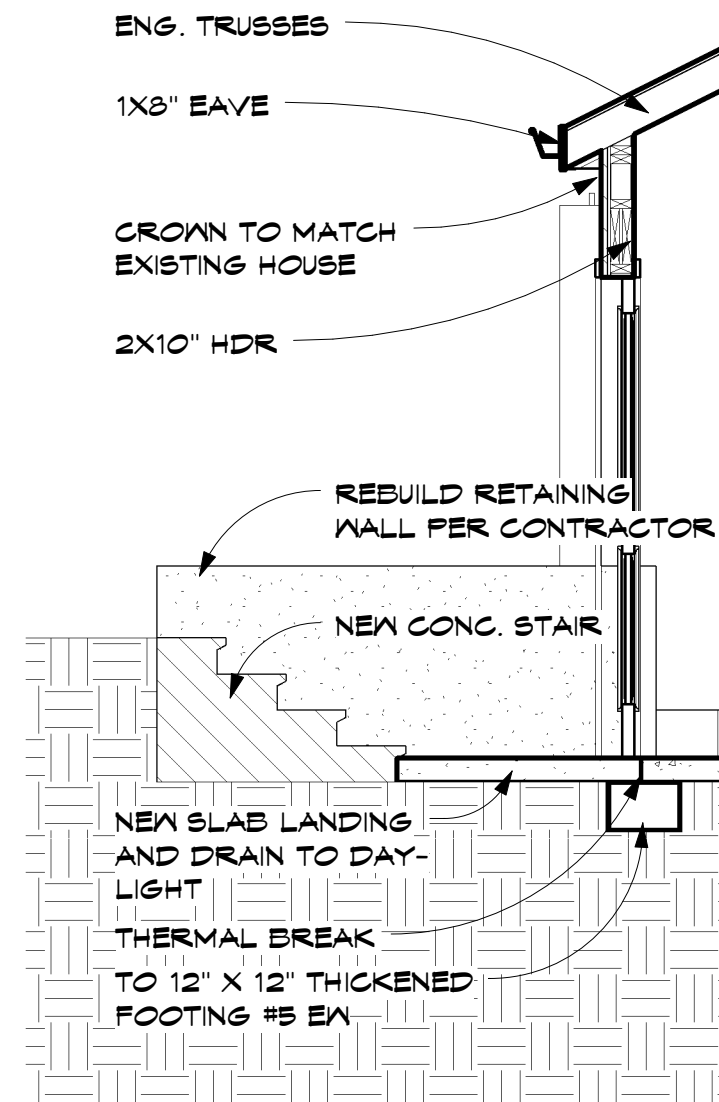

**1** Section 3  
A5 3/8" = 1'-0"

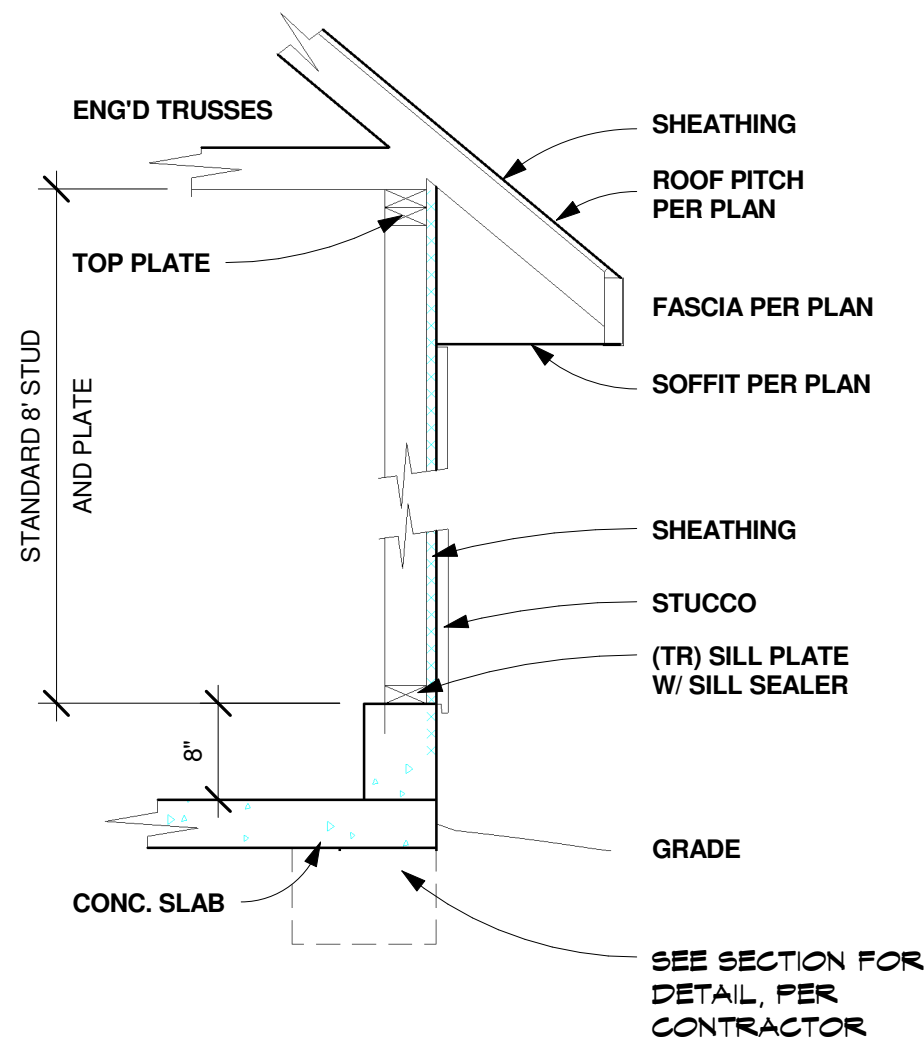

**4** DETAIL AT GARAGE WALL  
A5 3/4" = 1'-0"