




3 Elevation 1 - c
A2 1/4" = 1'-0"

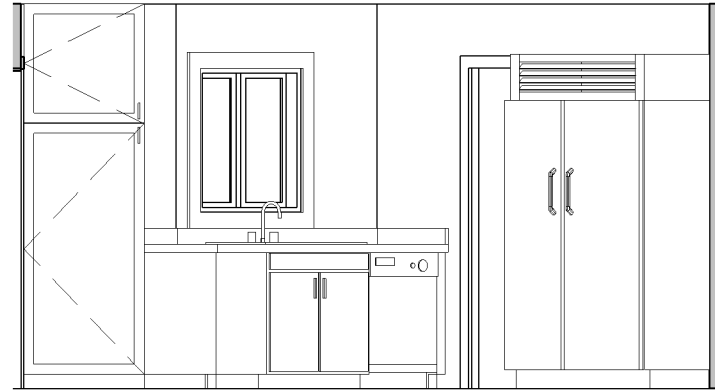


2 Elevation 1 - b
A2 1/4" = 1'-0"

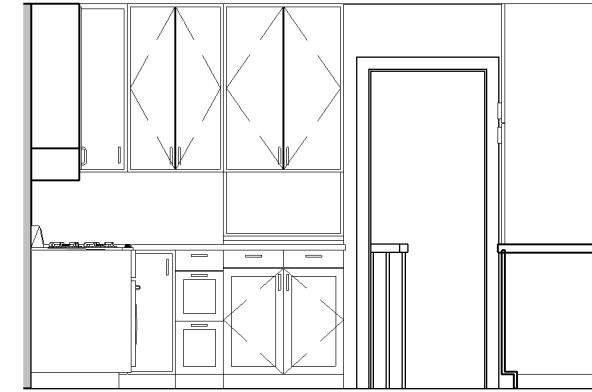


1 Elevation 1 - a
A2 1/4" = 1'-0"

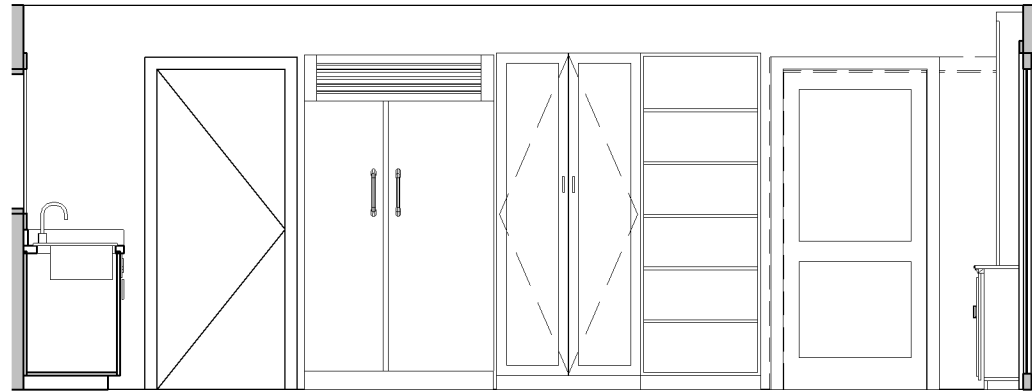


5 Elevation 2 - a
A2 1/4" = 1'-0"

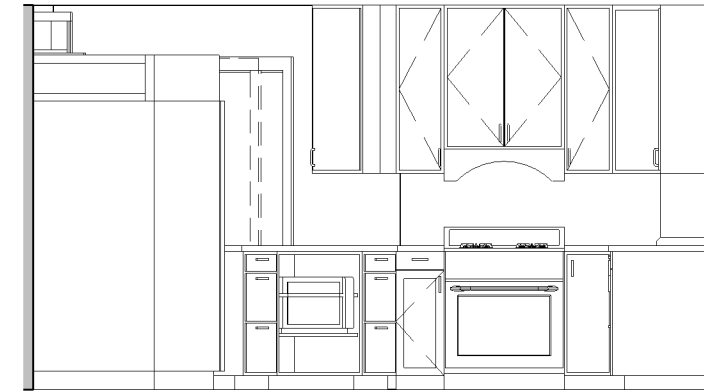

4 Elevation 1 - d
A2 1/4" = 1'-0"

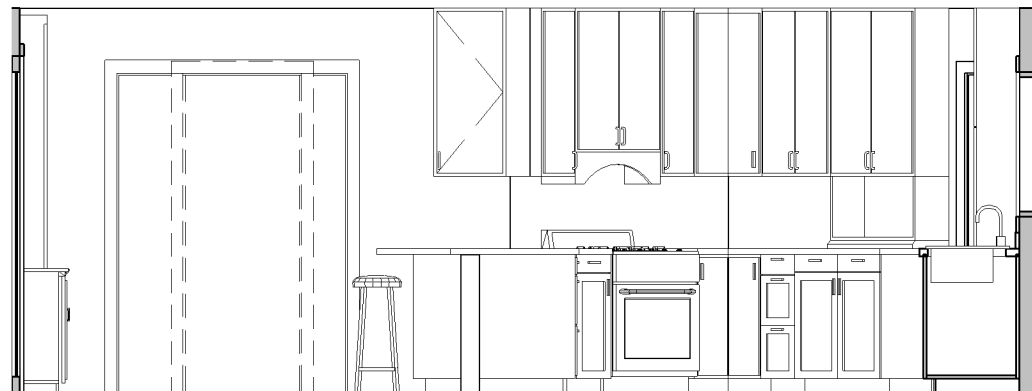


7 Elevation 2 - c
A2 1/4" = 1'-0"

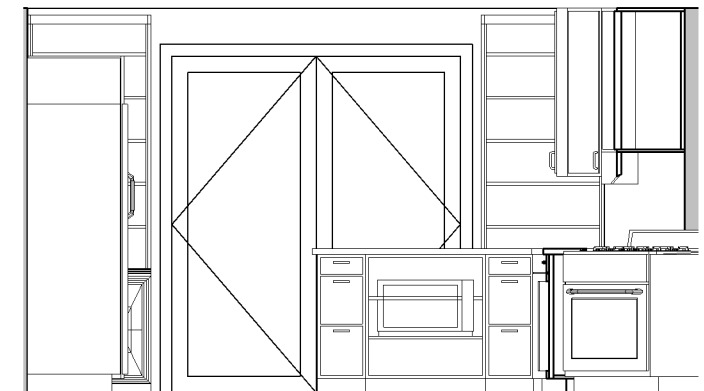

6 Elevation 2 - b
A2 1/4" = 1'-0"

DATE: 3-15-2010

REVISIONS:

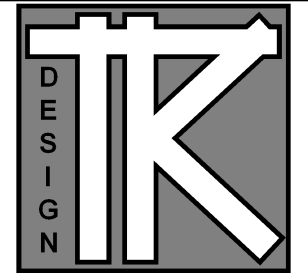

TODD KNUTSON DESIGN

40 SOUTH 7th STREET
STUDIO 212-156
MINNEAPOLIS, MN. 55402
MOBIL: 612-251-1041
FAX: 612-332-4119

7209 SCHEY

JOB NO: 7209

SHEET NO:

A2