



DATE: 3-15-2010

REVISIONS:

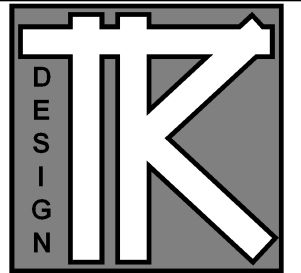


TODD KNUTSON DESIGN


40 SOUTH 7th STREET  
STUDIO 212-156  
MINNEAPOLIS, MN. 55402  
MOBIL: 612-251-1041  
FAX: 612-332-4119

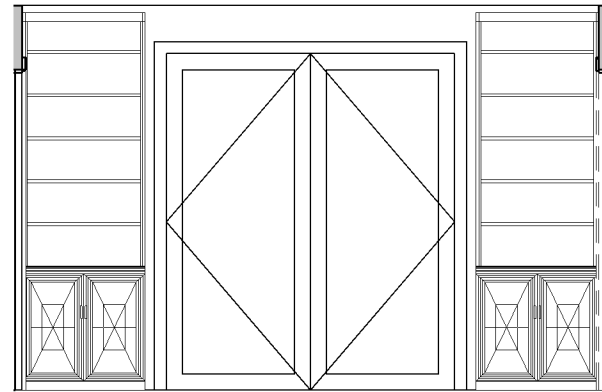

2 Elevation 3 - a  
A3 1/4" = 1'-0"

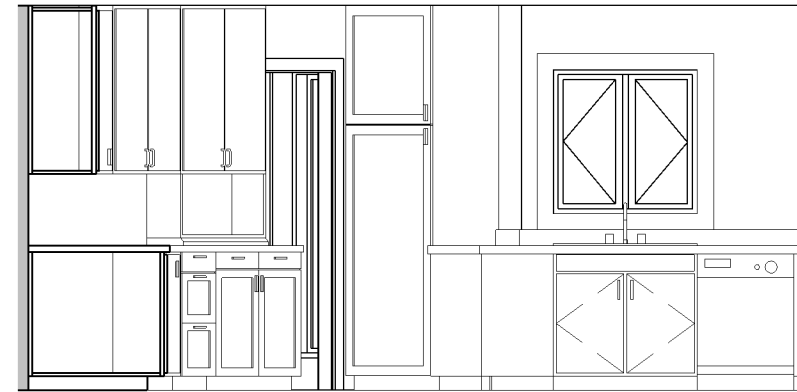

1 Elevation 4 - a  
A3 1/4" = 1'-0"

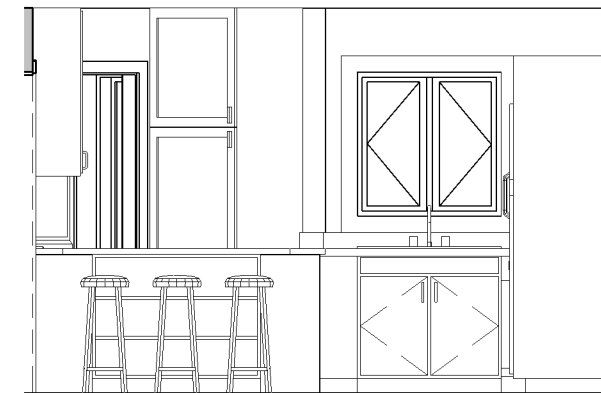

3 Elevation 3 - c  
A3 1/4" = 1'-0"

7209 SCHEY

JOB NO: 7209

SHEET NO:

**A3**