


DATE: 3-15-2010

REVISIONS:

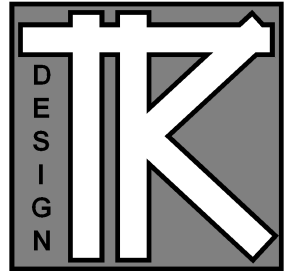

TODD KNUTSON DESIGN


40 SOUTH 7th STREET
STUDIO 212-156
MINNEAPOLIS, MN. 55402
MOBIL: 612-251-1041
FAX: 612-332-4119

7209 SCHEY

JOB NO: 7209

SHEET NO:

E1

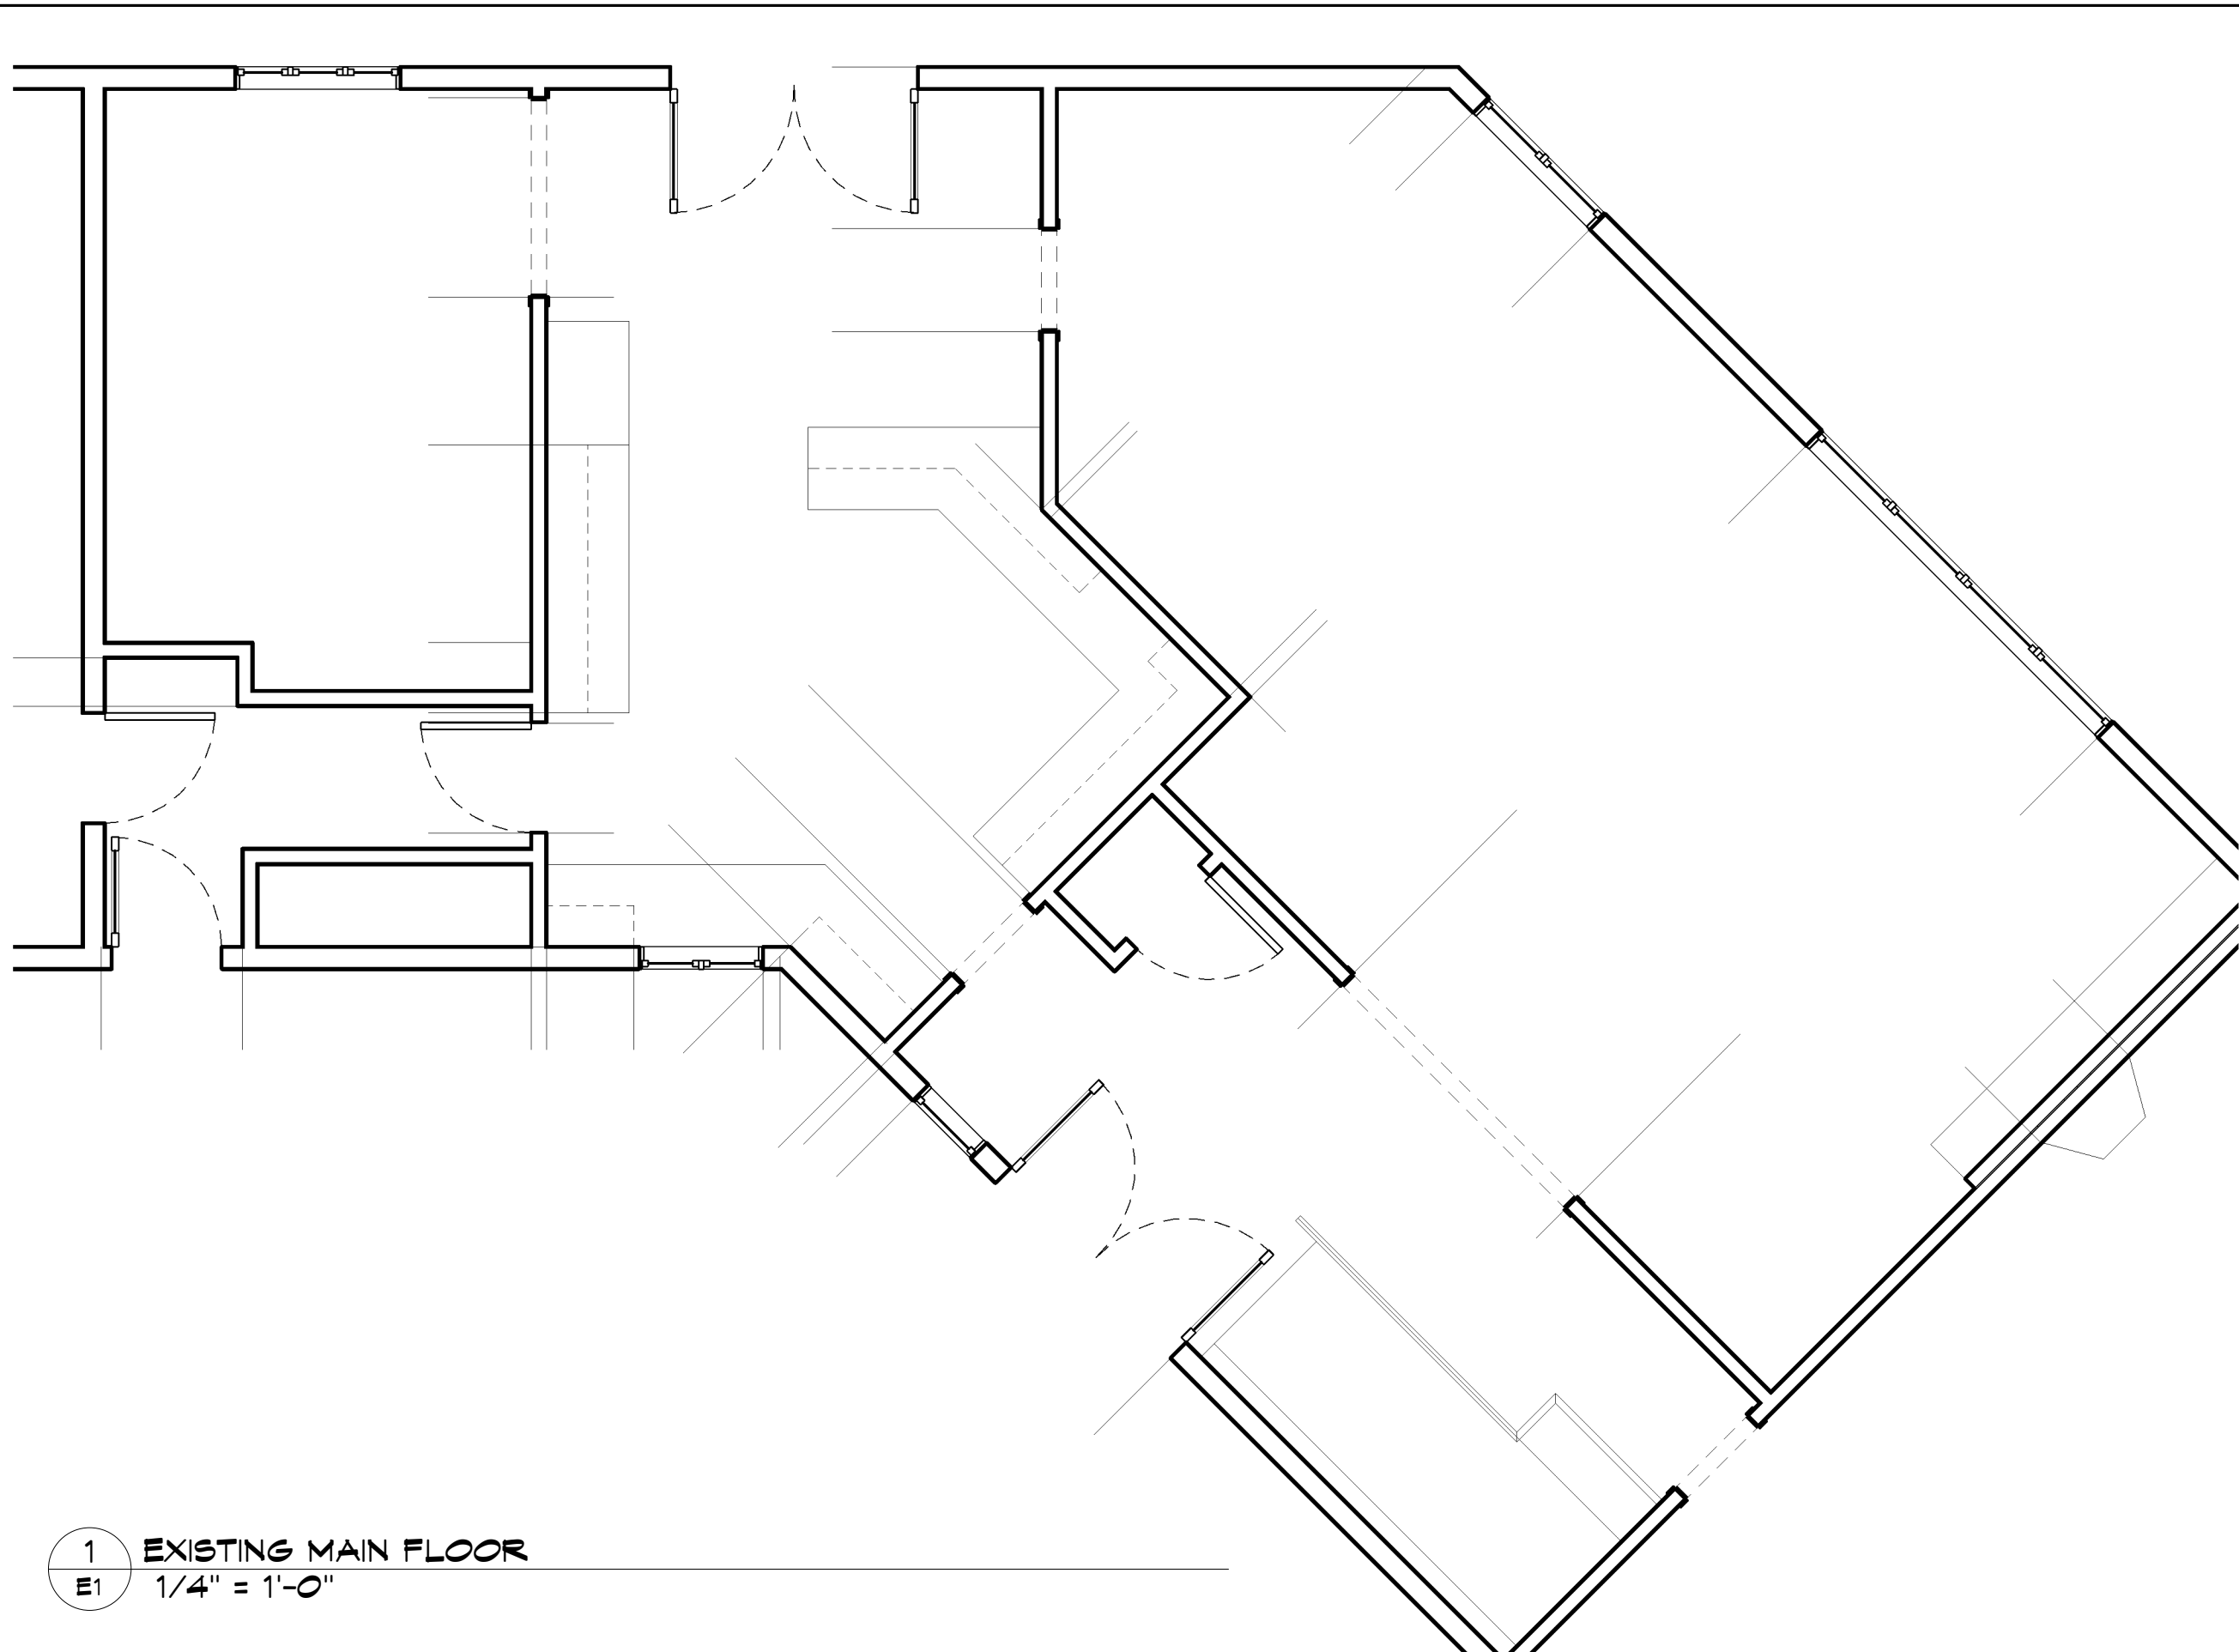

1 EXISTING MAIN FLOOR
E1 1/4" = 1'-0"