

DATE: Issue Date

REVISIONS:

PROGRESS PRINT: 11-20-08  
PROGRESS PRINT: 11-25-08  
PROGRESS PRINT: 3-13-09  
BID CLARIFICATION  
3-31-09

**BRUCE  
Knutson**  
2388 UNIVERSITY AVE. W. SUITE 100  
ST. PAUL, MN 55114  
PHONE 612-332-8000 FAX 612-332-7504  
WWW.KNUTSON-ARCHITECTS.COM

DATE: I HEREBY CERTIFY THAT THIS DRAWING WAS PREPARED BY ME OR UNDER MY DIRECT SUPERVISION AND THAT I AM A REGISTERED ARCHITECT IN THE STATE OF MINNESOTA.  
REGISTRATION NO: 11789

CEDARWOODS TOWNHOME REMODEL

1621 W. CEDAR LAKE PARKWAY  
MINNEAPOLIS, MN 55416


JOB NO: 0810

SHEET NO:

**A0**

DEMO PLANS


4/12/09 8:32:32 PM

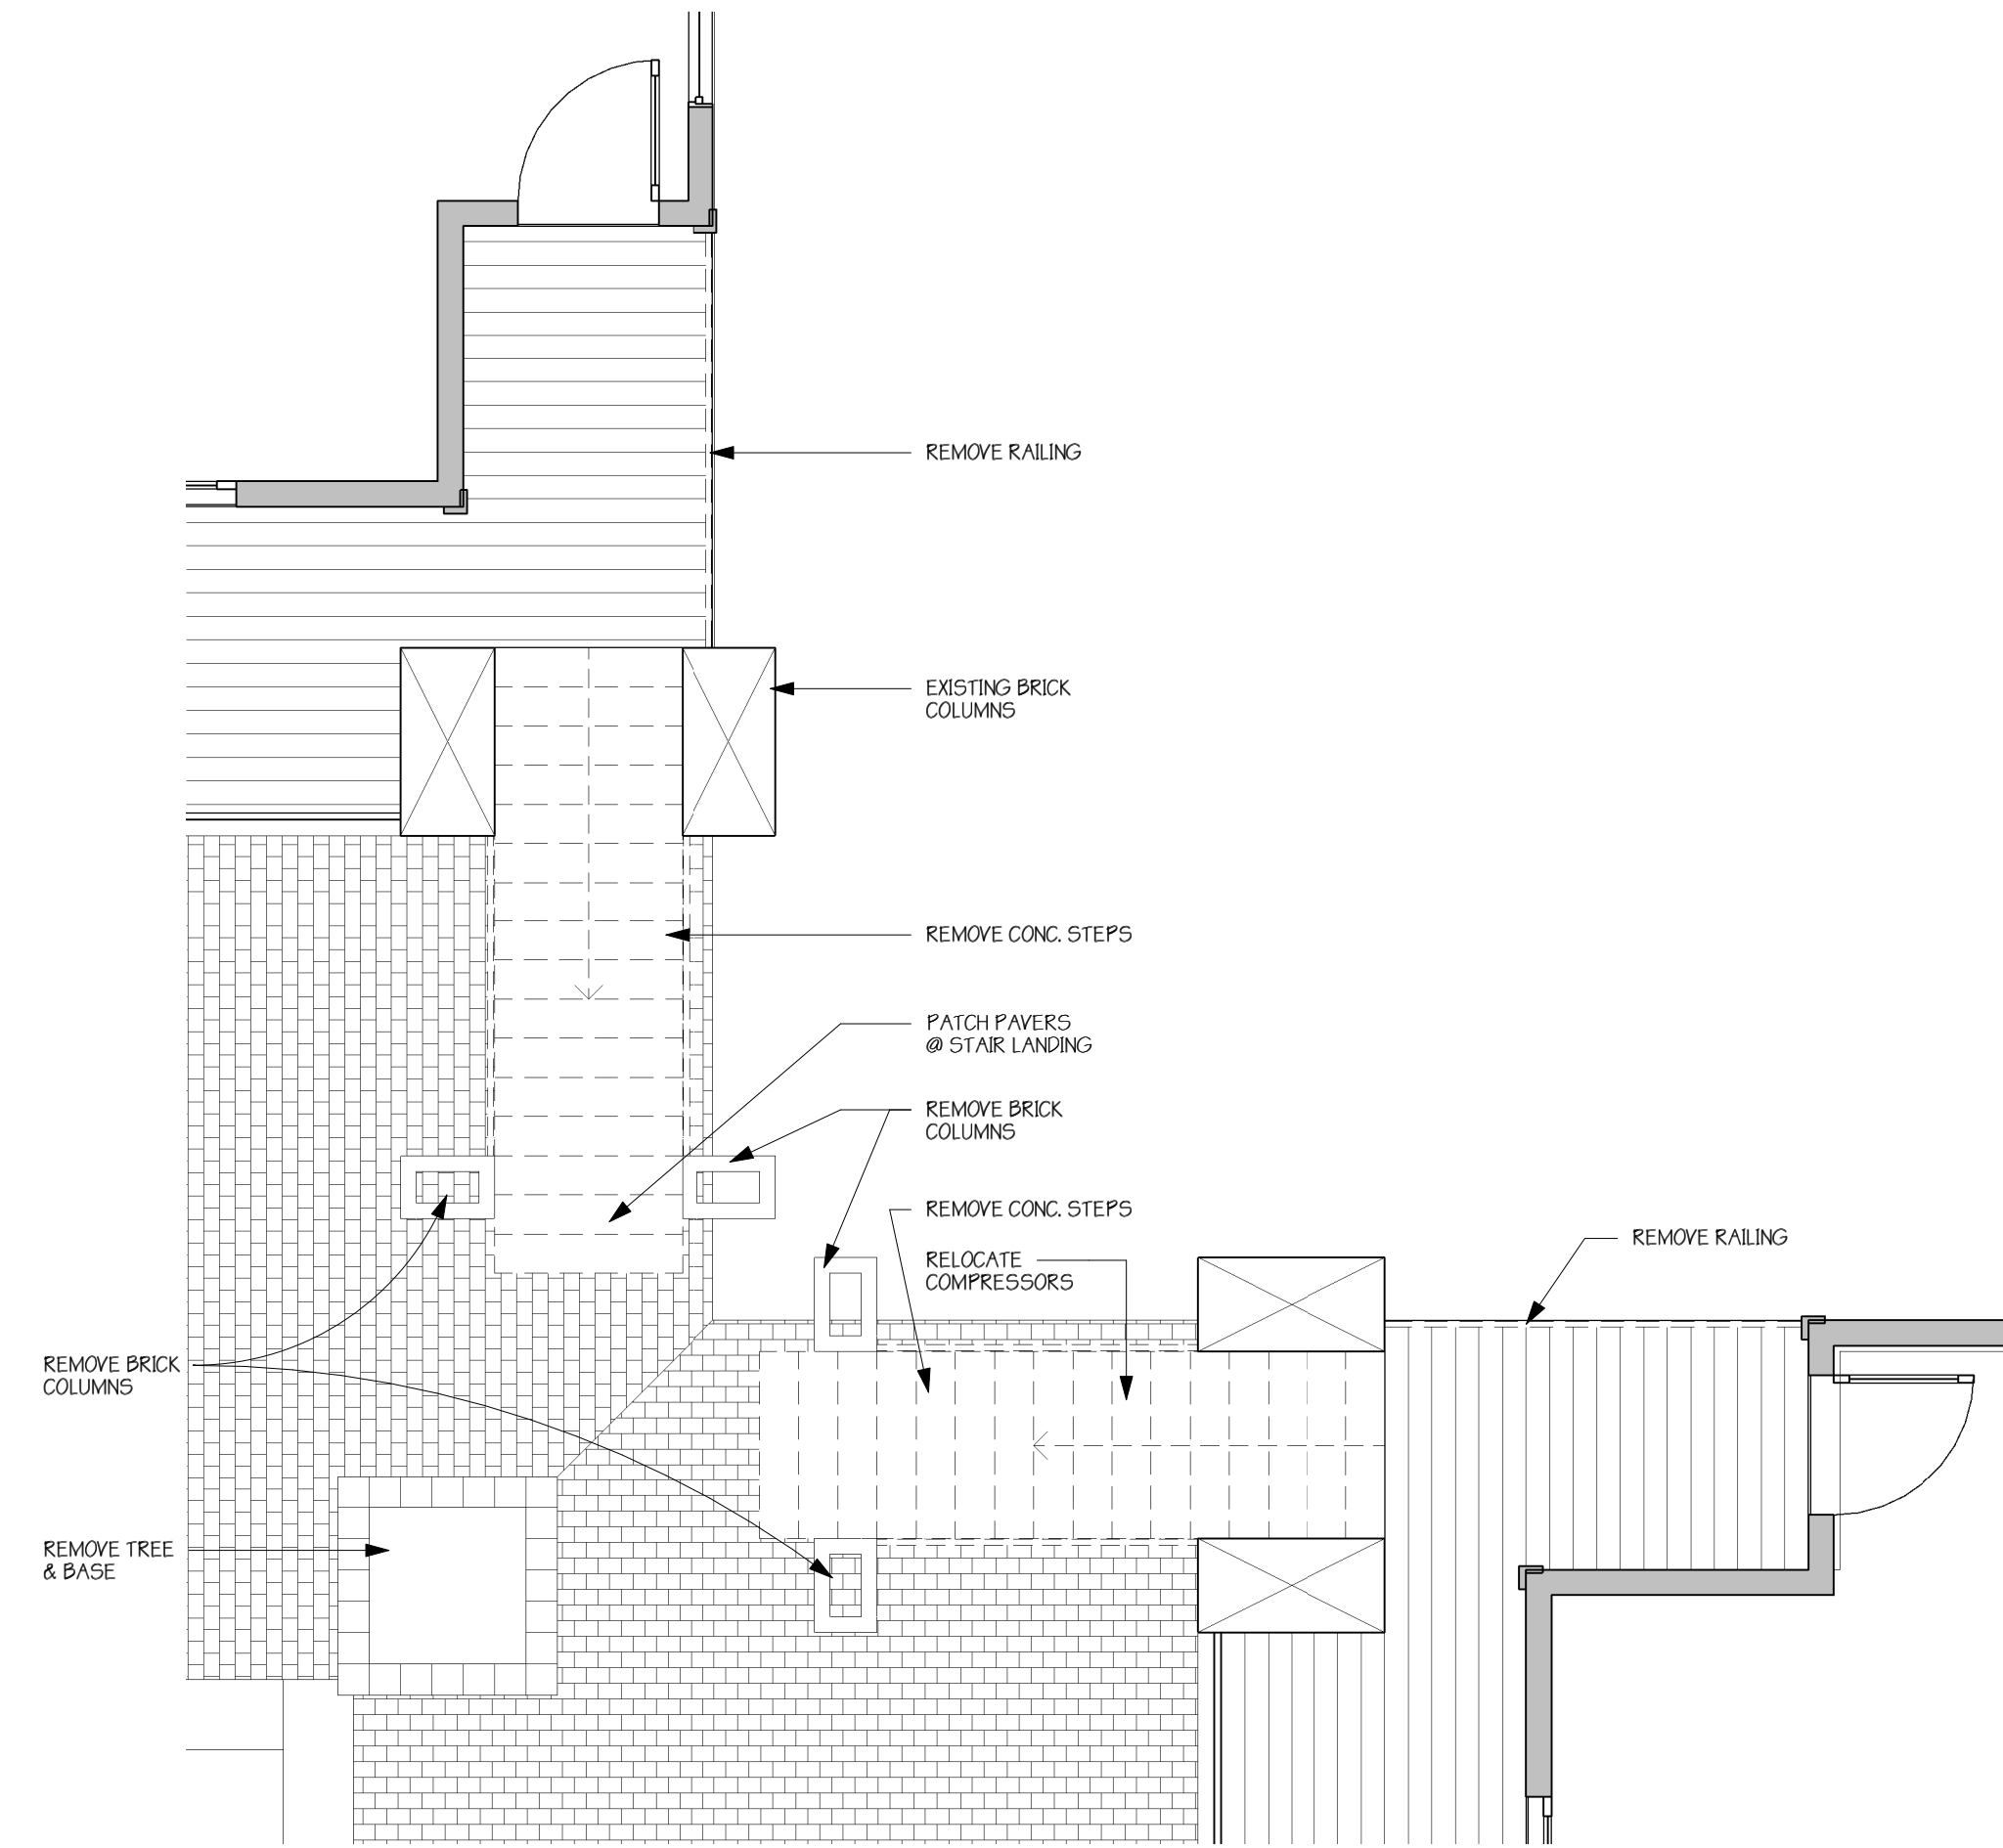

1 DEMO OF STAIR INTERSECTION  
1/4" = 1'-0"



3 BLDG 3 SOUTH DEMO  
1/4" = 1'-0"

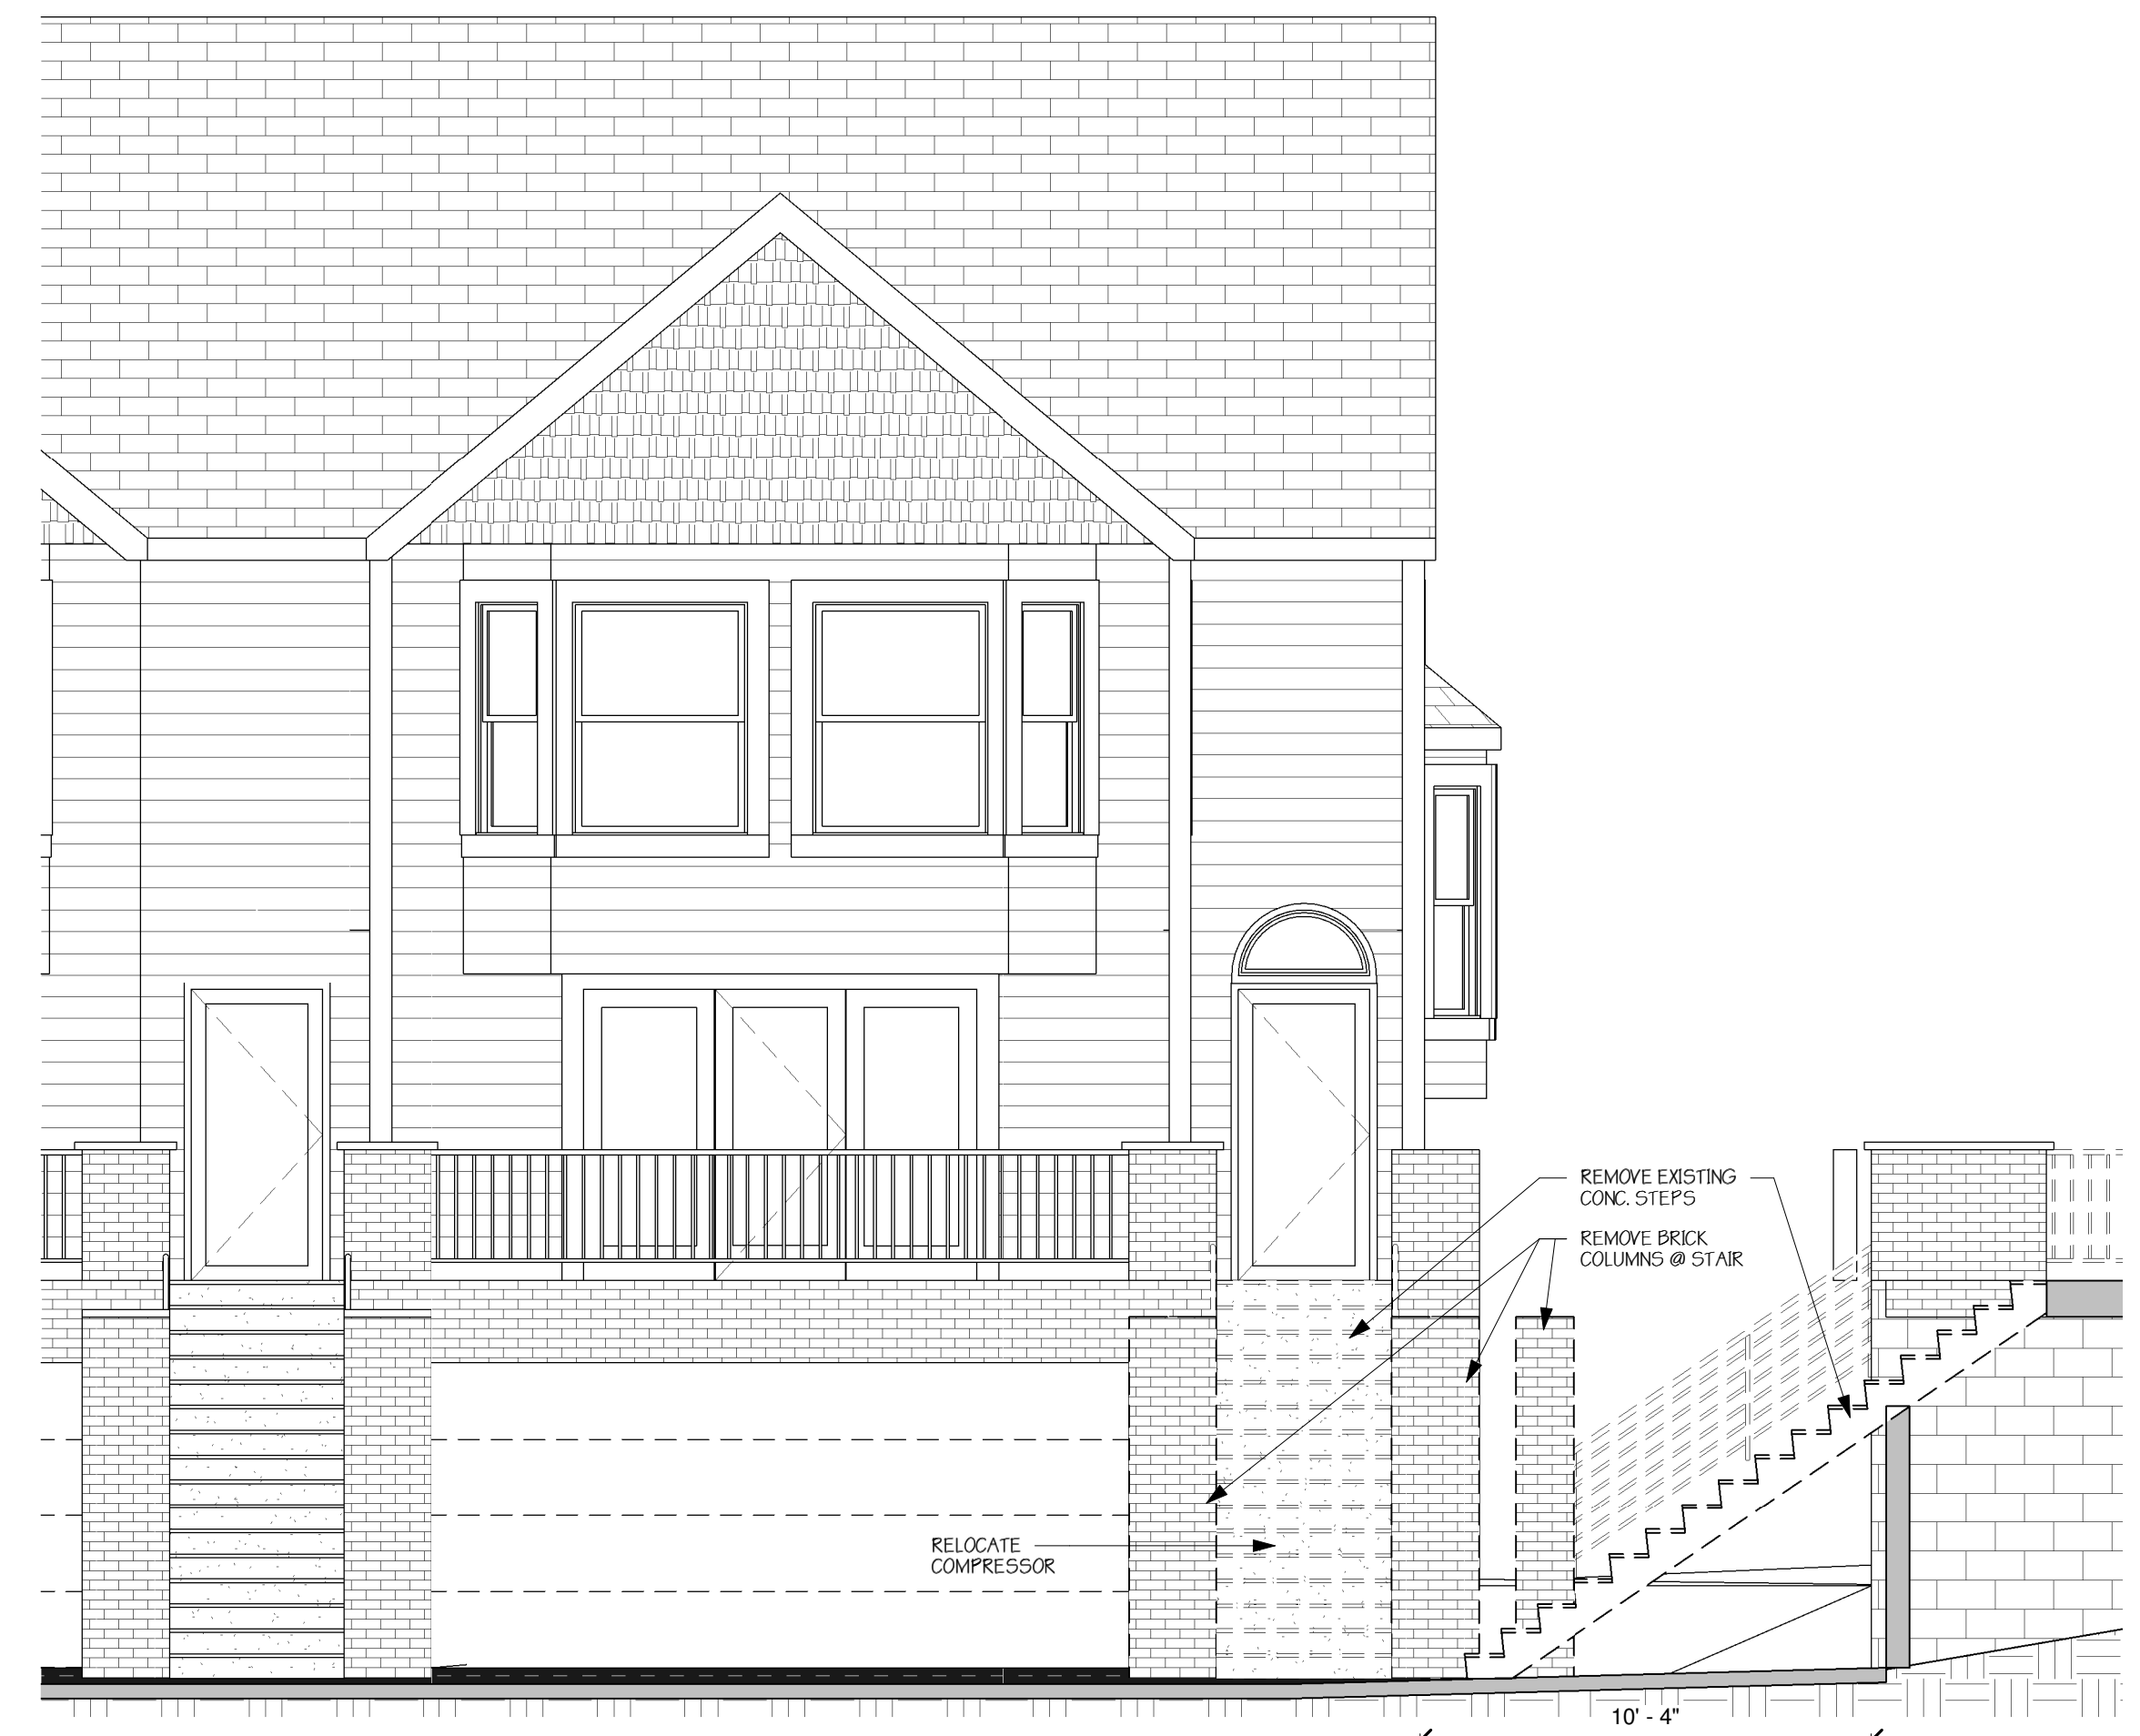

2 DEMO BLDG 2 FRONT  
1/4" = 1'-0"