


4 BLDG 3 NORTH
A10 1/4" = 1'-0"

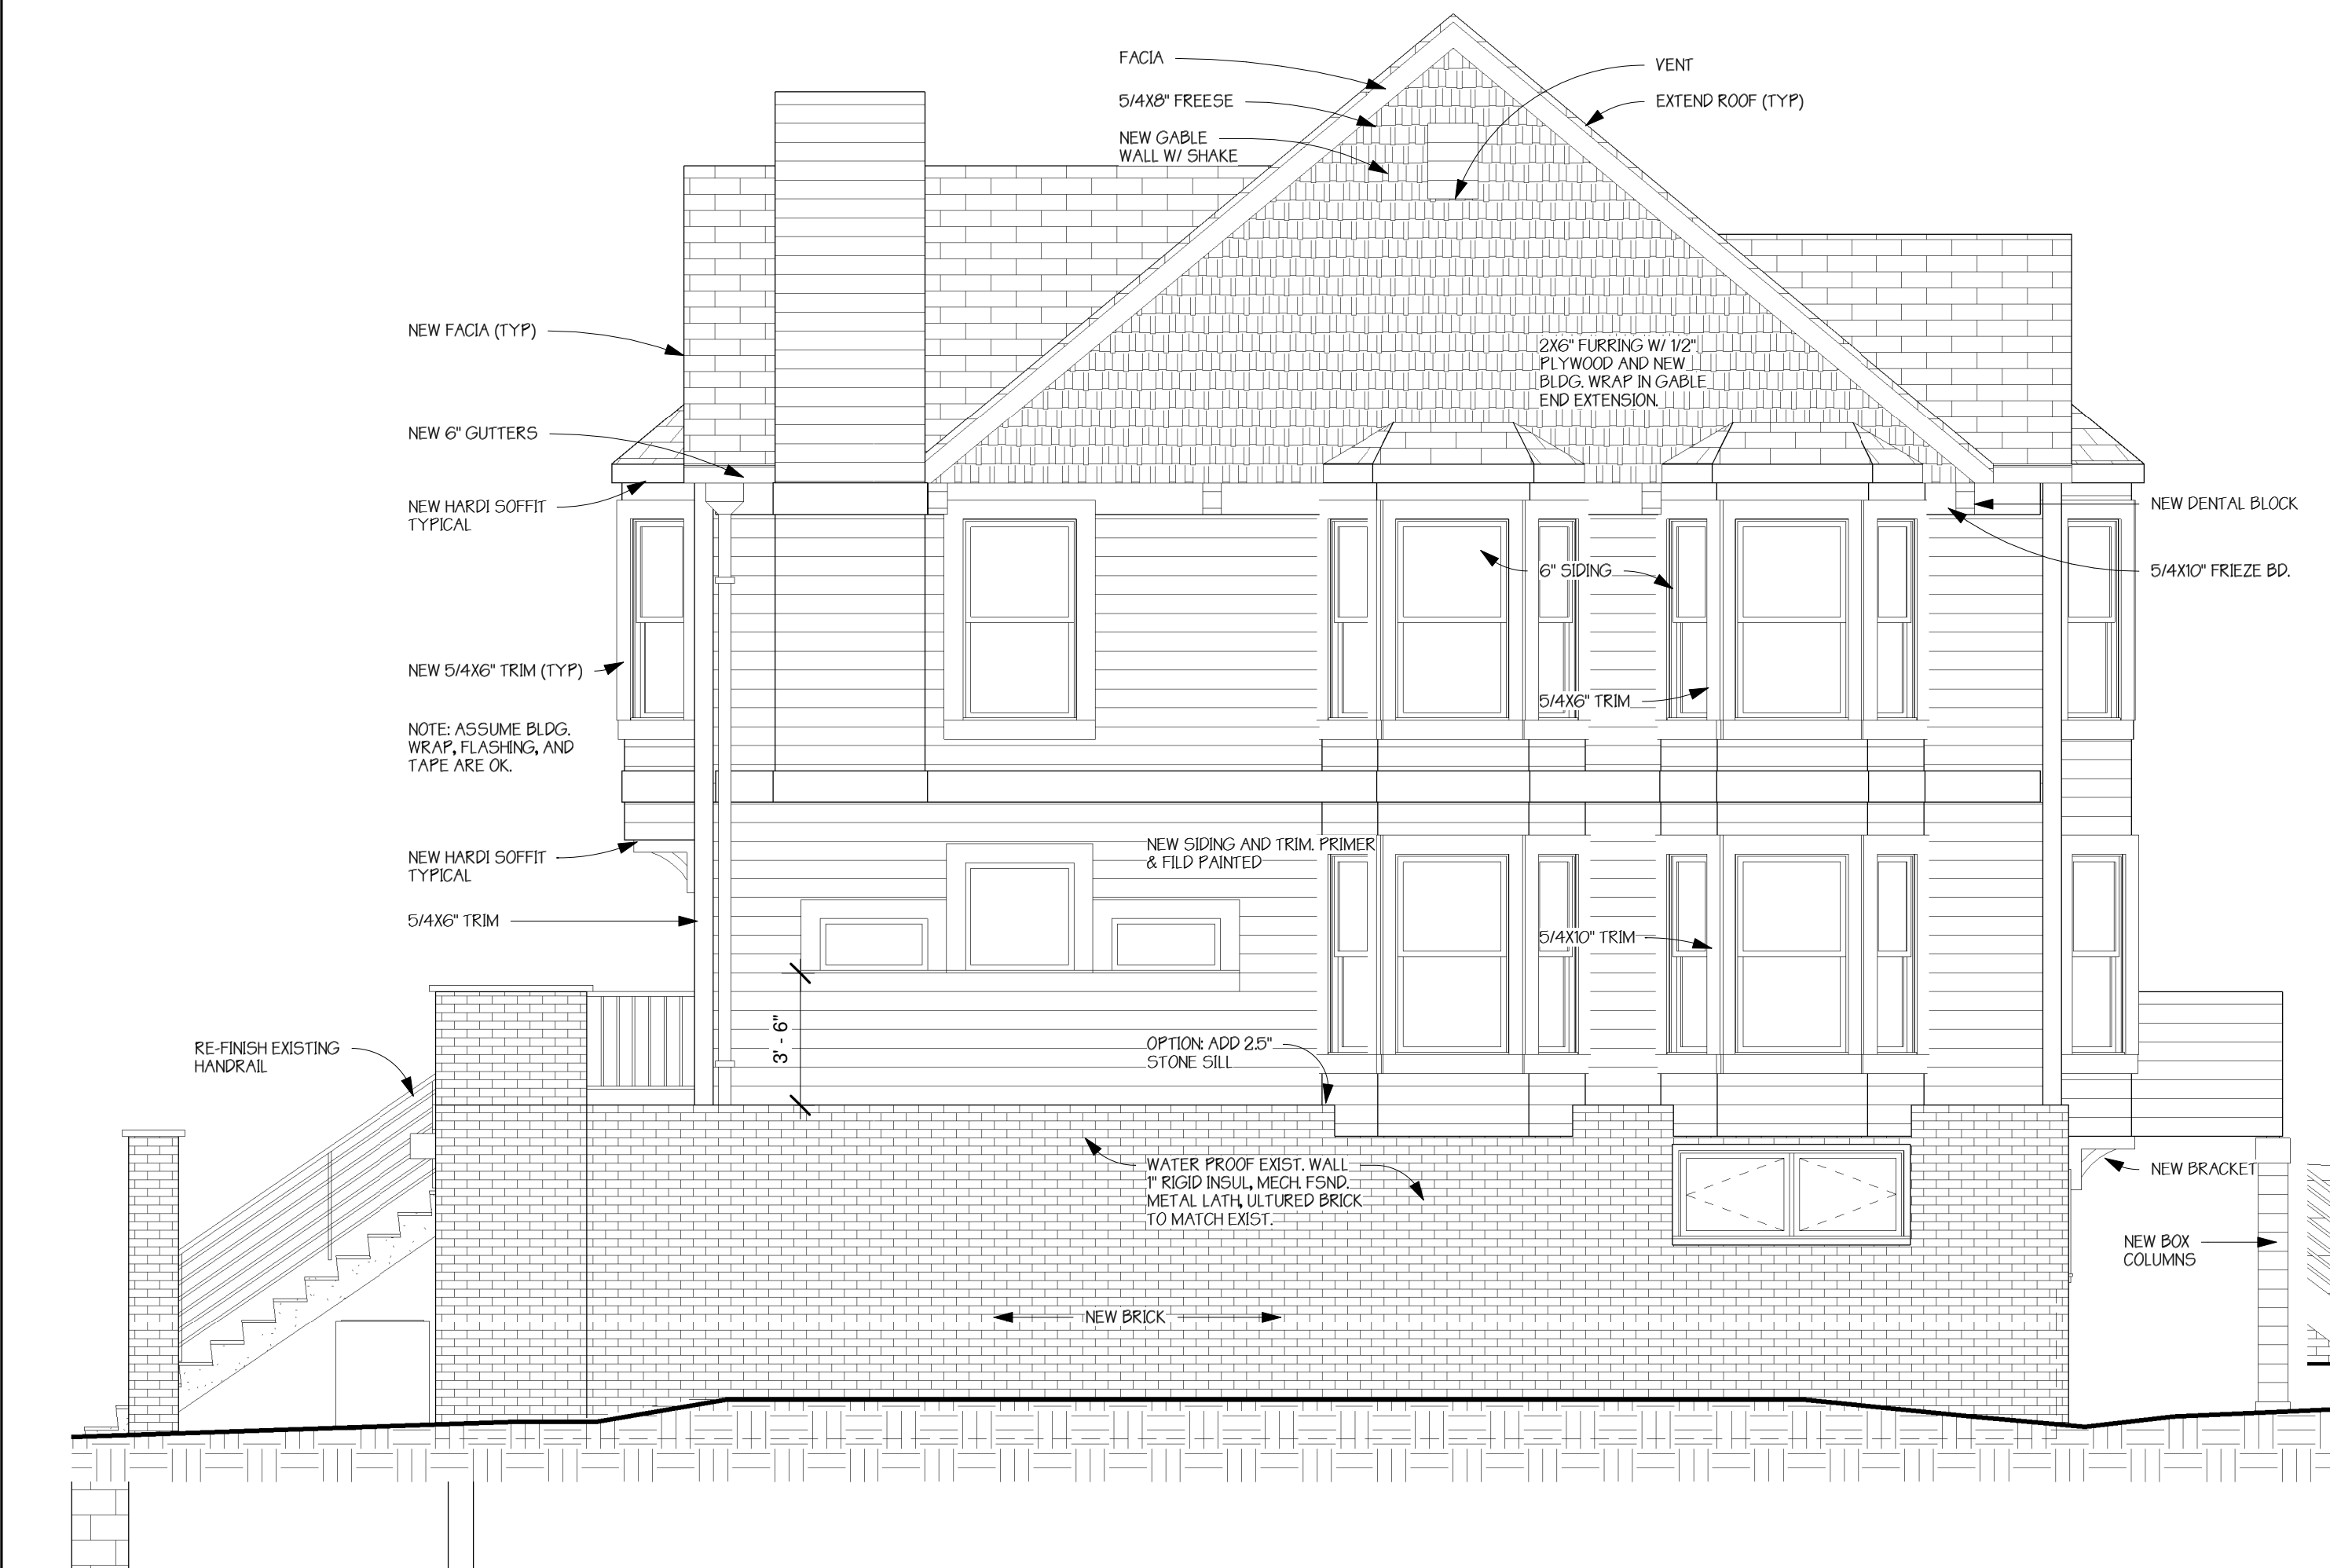

2 BLDG 3 BACK
A10 1/4" = 1'-0"



3 BLDG 3 SOUTH
A10 1/4" = 1'-0"



1 BLDG 3 FRONT
A10 1/4" = 1'-0"

DATE: Issue Date

REVISIONS:

PROGRESS PRINT: 11-25-08
PROGRESS PRINT: 3-13-09
BID CLARIFICATION
3-31-09

BRICE
Architects
KNUTSON
2388 UNIVERSITY AVE. W. SUITE 100
ST. PAUL, MN 55114
PHONE 612.332.8000 FAX 612.332.7504
WWW.KNUTSON-ARCHITECTS.COM

DATE: I HEREBY CERTIFY THAT THIS DRAWING WAS PREPARED BY ME OR UNDER MY DIRECT SUPERVISION AND THAT I AM A REGISTERED ARCHITECT IN THE STATE OF MINNESOTA.
REGISTRATION NO. 11789

CEDARWOODS TOWNHOME REMODEL

1621 W. CEDAR LAKE PARKWAY
MINNEAPOLIS, MN 55416

JOB NO: 0810

SHEET NO:

A10

BLDG 3 ELEVATIONS

4/12/09 8:34:15 PM