


2 BLDG 4 WEST
A11 1/4" = 1'-0"

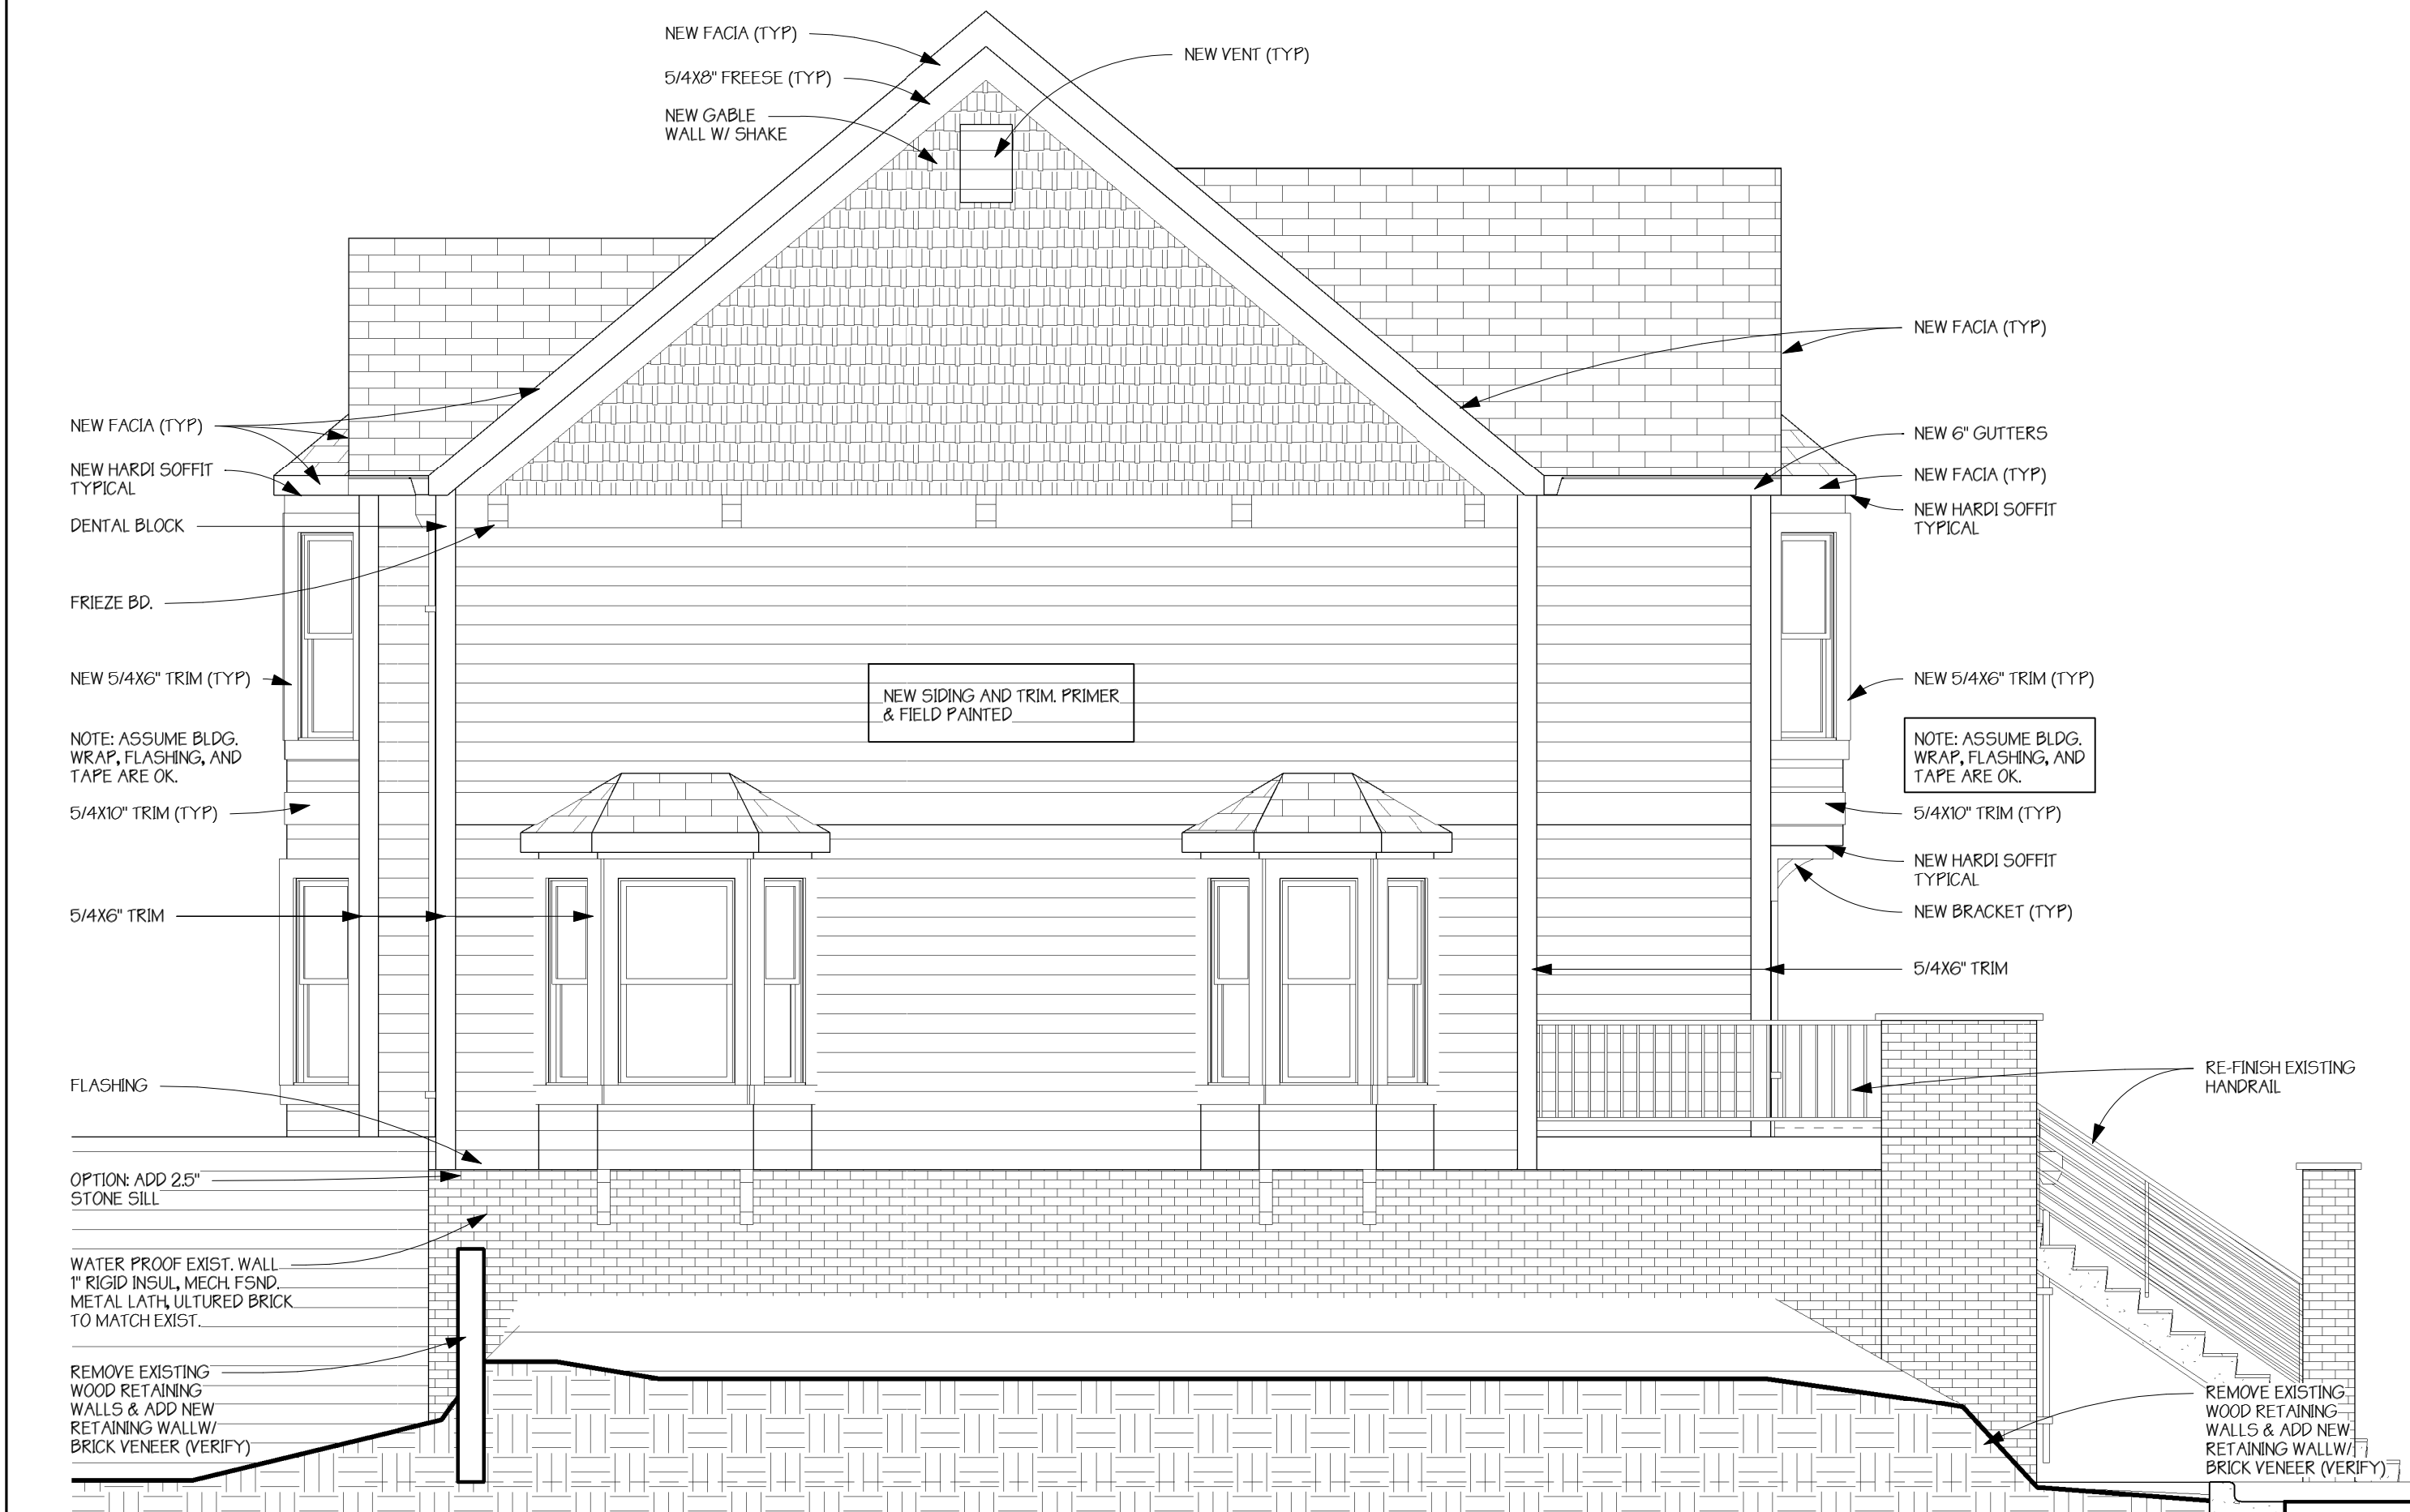

4 BLDG 4 EAST
A11 1/4" = 1'-0"



1 BLDG 4 FRONT
A11 1/4" = 1'-0"



3 BLDG 4 BACK
A11 1/4" = 1'-0"

DATE: Issue Date
REVISIONS:

BID CLARIFICATION
3-31-09

BRUCE
Architects
KNUTSON
2388 UNIVERSITY AVE. W. SUITE 100
ST. PAUL, MN 55114
PHONE 612-332-8000 FAX 612-332-7504
WWW.KNUTSON-ARCHITECTS.COM

I HEREBY CERTIFY THAT THIS DRAWING WAS PREPARED BY ME OR UNDER MY DIRECT SUPERVISION AND THAT I AM A REGISTERED ARCHITECT IN THE STATE OF MINNESOTA.
REGISTRATION NO. 11789

CEDARWOODS TOWNHOME REMODEL
1621 W. CEDAR LAKE PARKWAY
MINNEAPOLIS, MN 55416

JOB NO: 0810

SHEET NO:

A11

BULD 4 ELEVATIONS

4/12/09 8:34:40 PM