




**1** ROOFTOP FENCE POST  
 A16 1 1/2" = 1'-0"

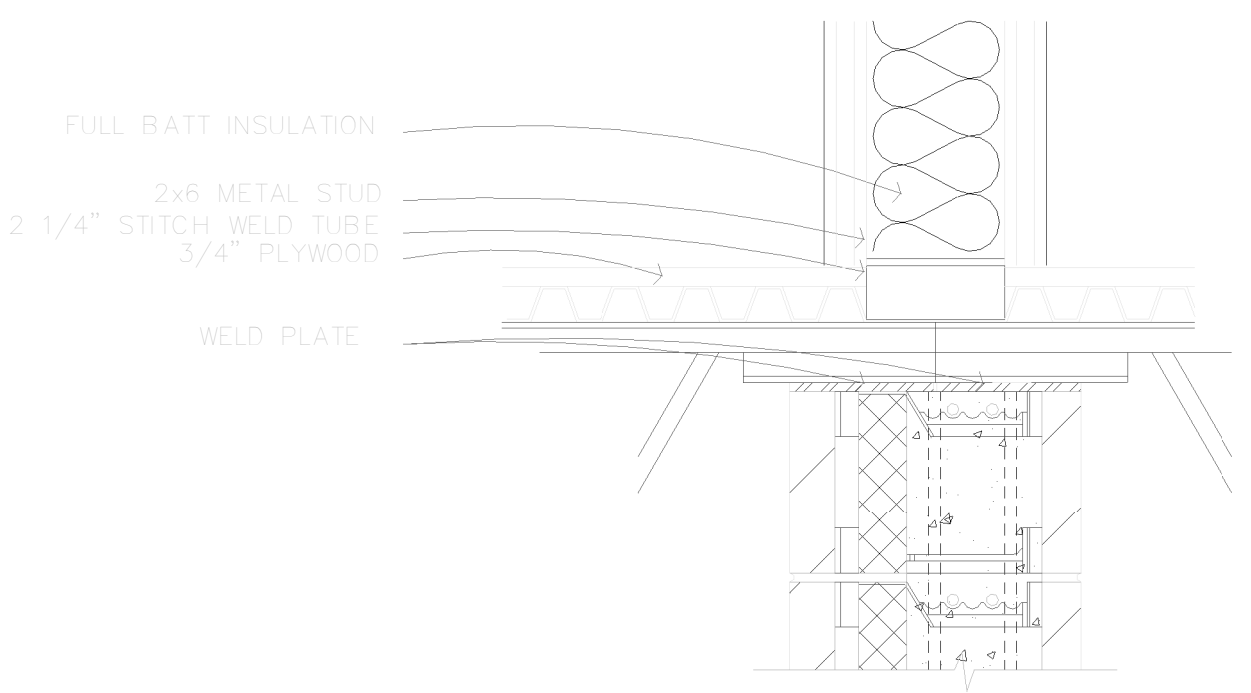


**2** ROOFTOP DIMISSING WALL  
 A16 1 1/2" = 1'-0"

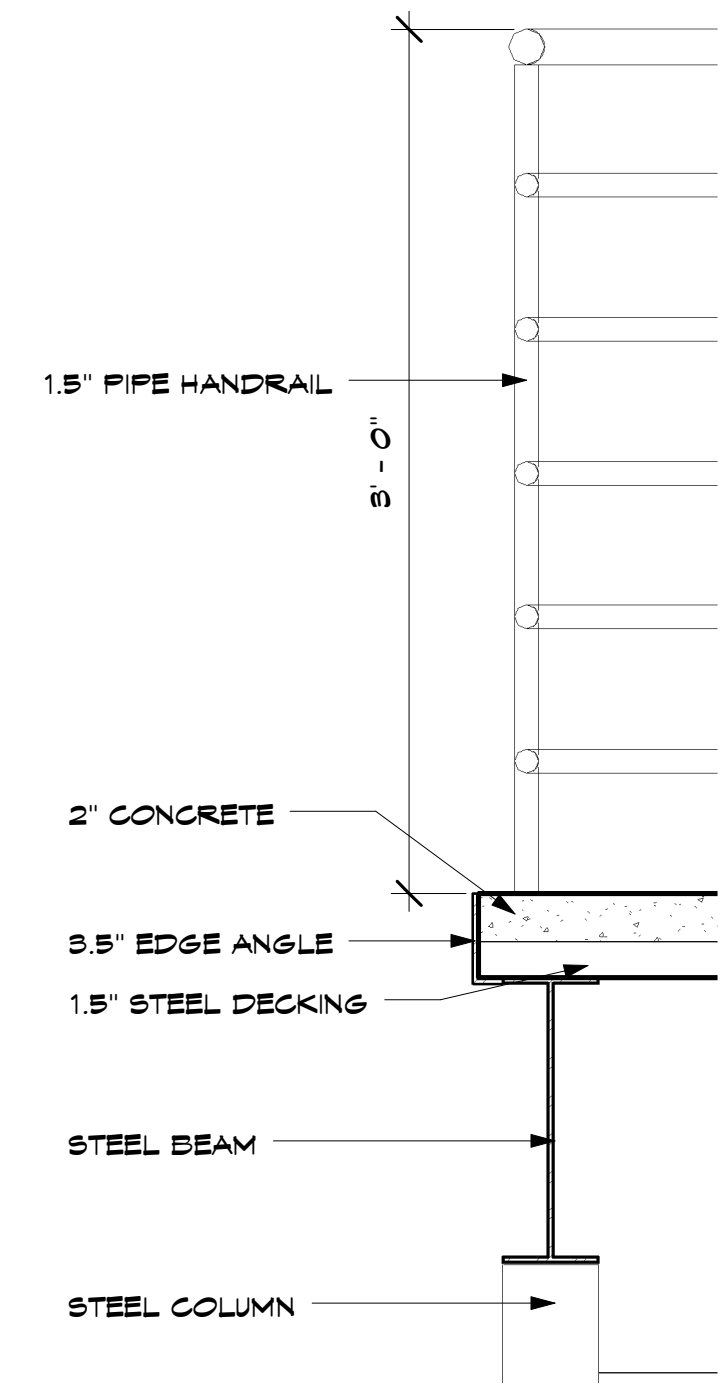


**3** RAILING  
 A16 1 1/2" = 1'-0"

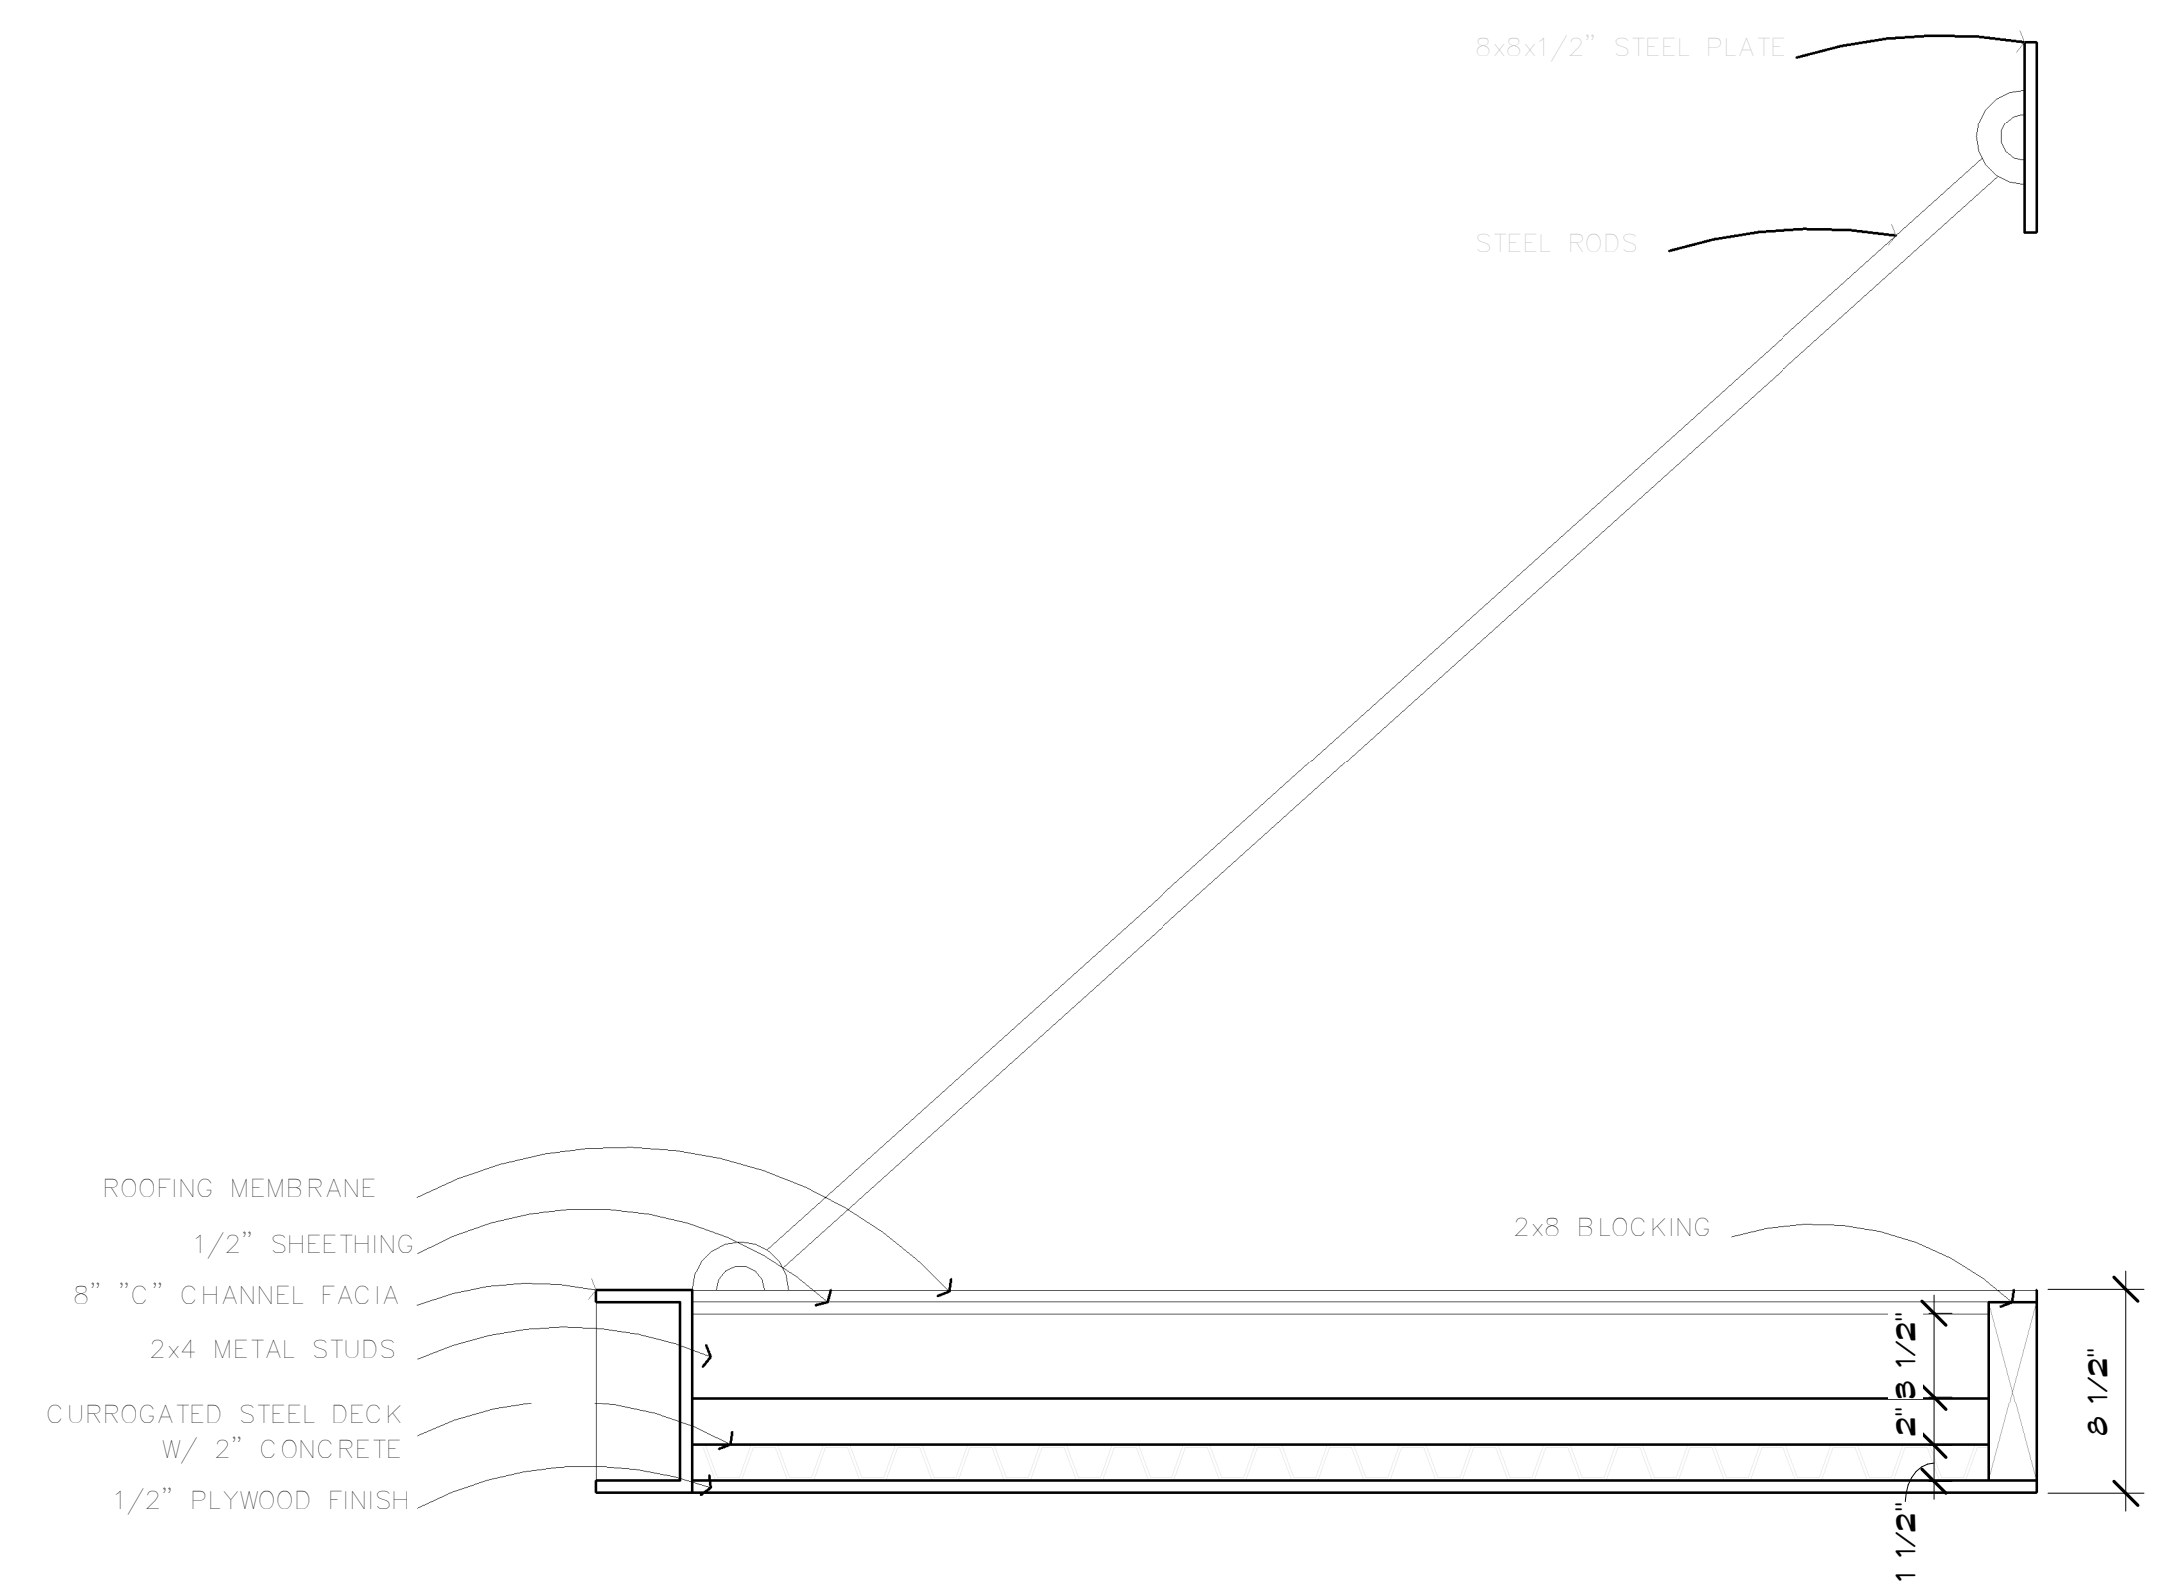


**4** AWNING  
 A16 1 1/2" = 1'-0"

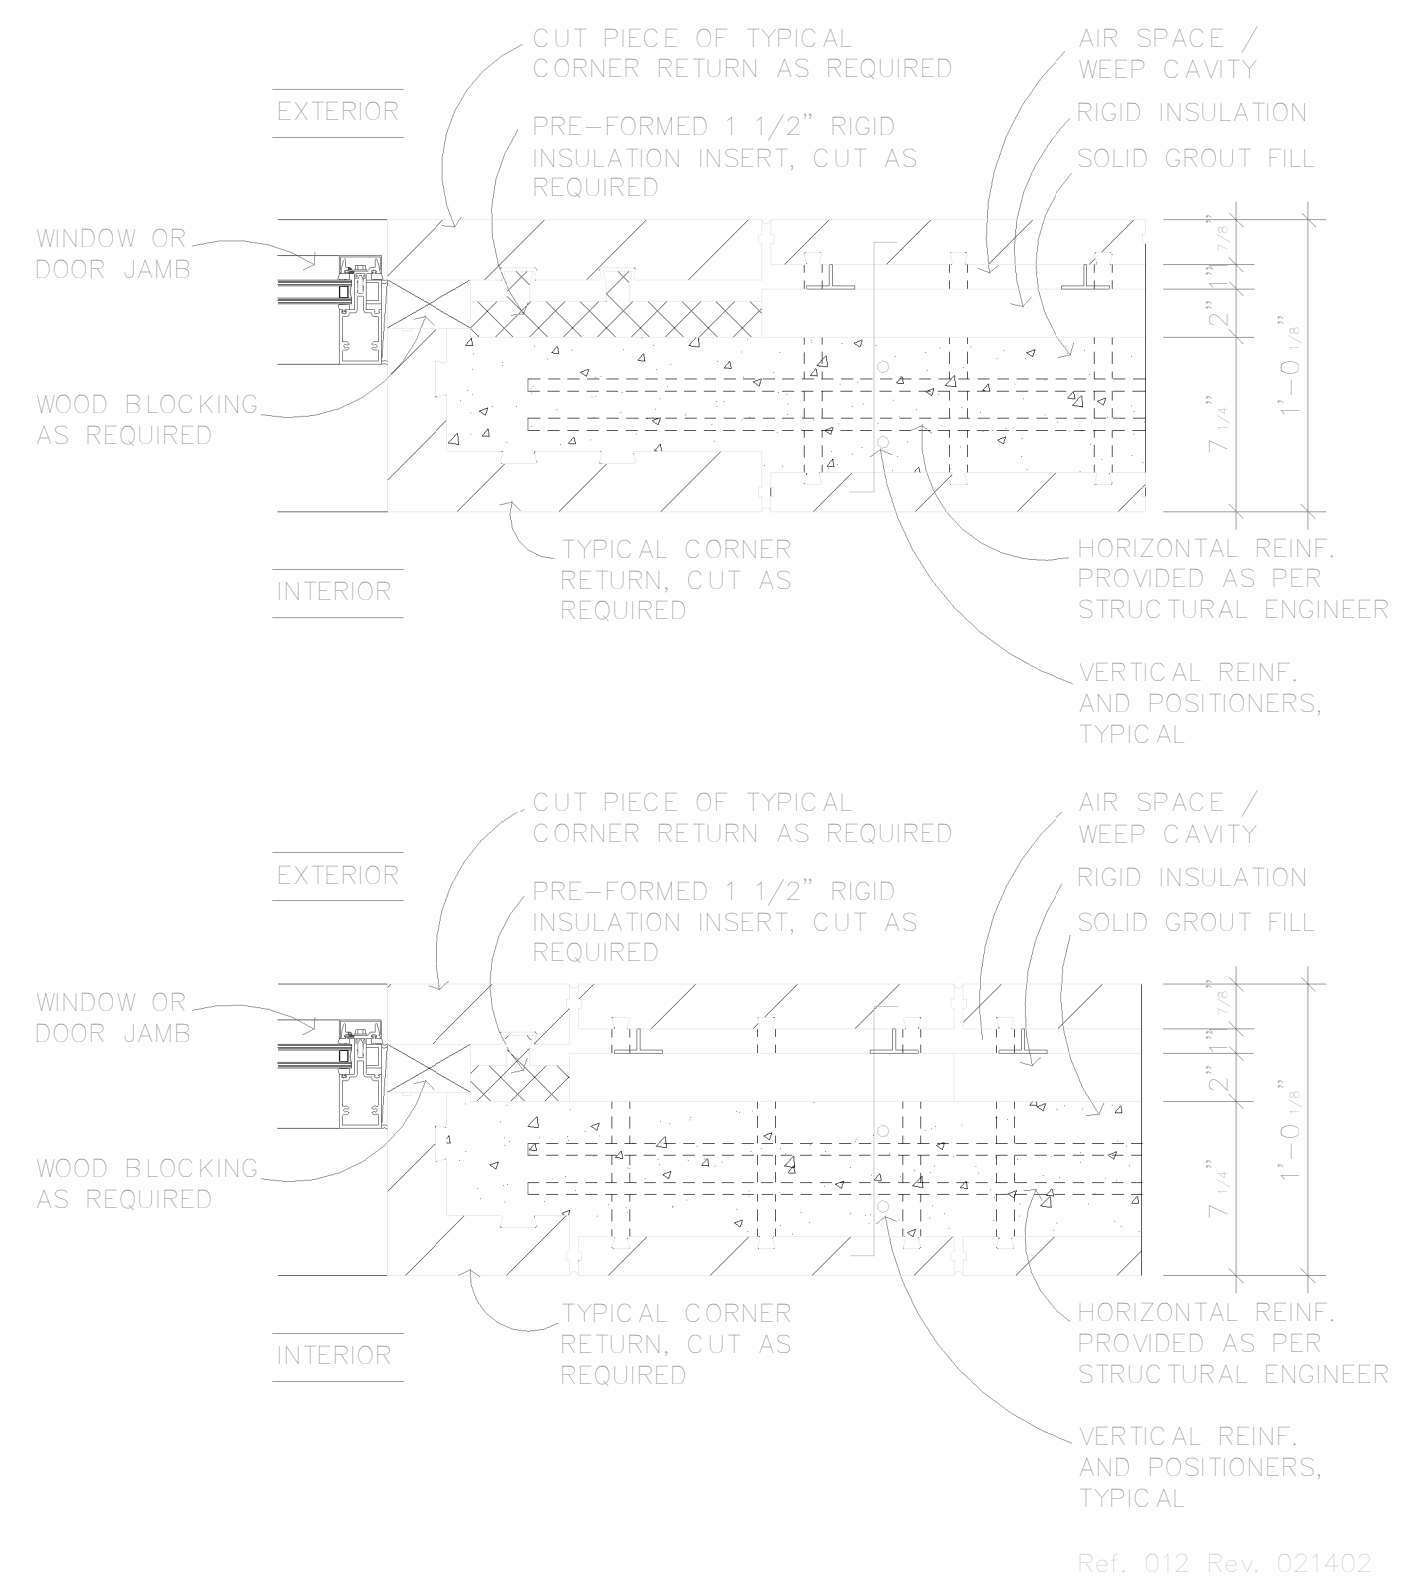


**5** WINDOW JAMB SHOWING TYPICAL CORNER RETURN  
 A16 1 1/2" = 1'-0"

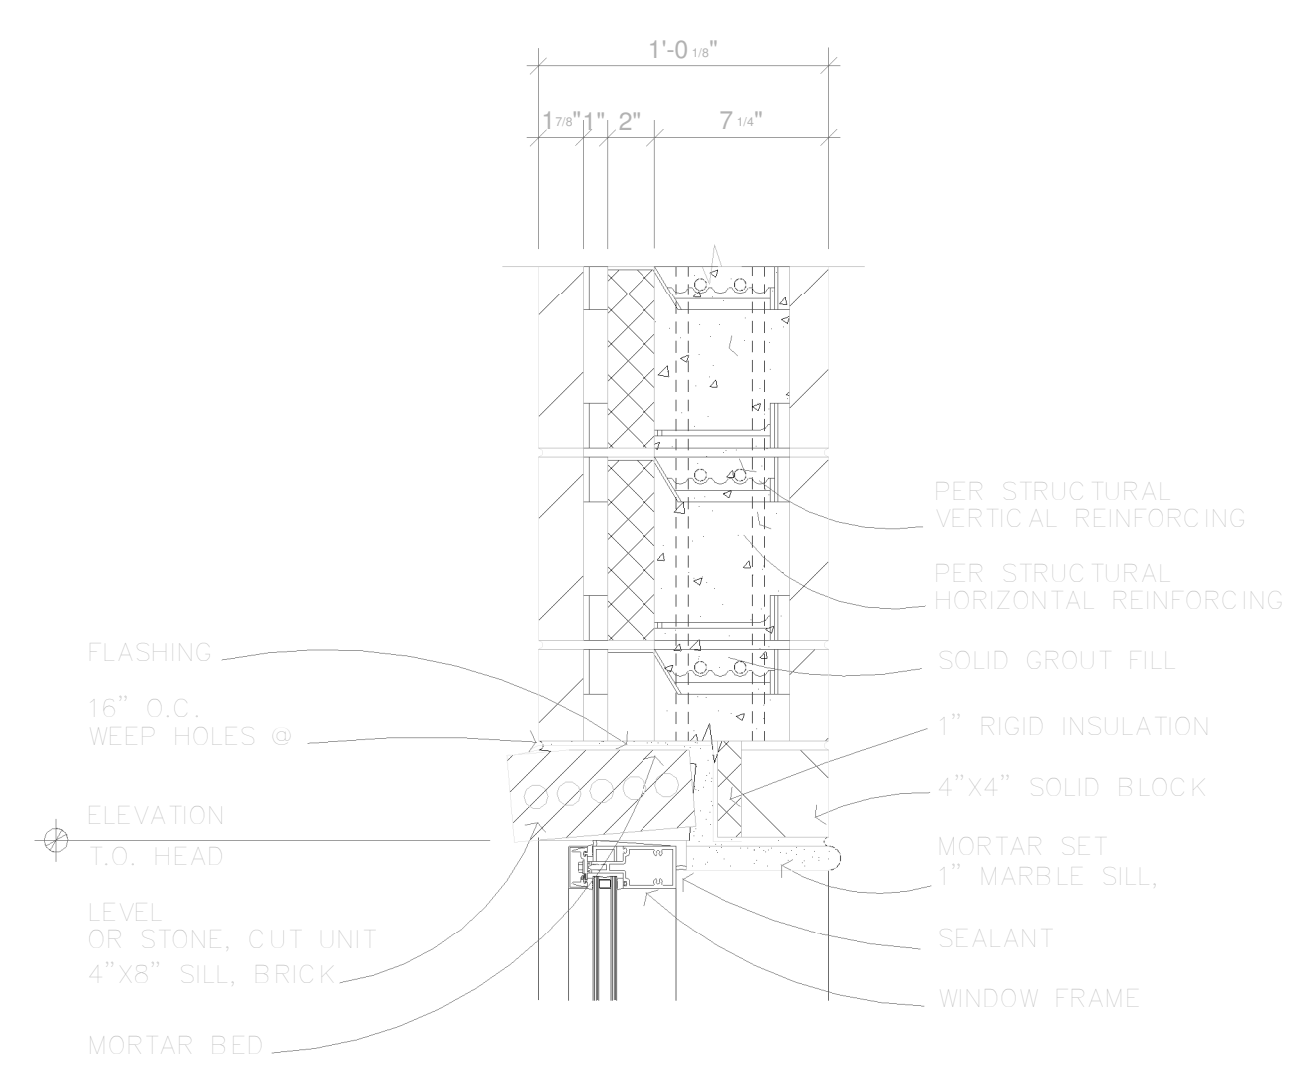


**6** WINDOW HEAD WITH BRICK STYLE  
 A16 1 1/2" = 1'-0"

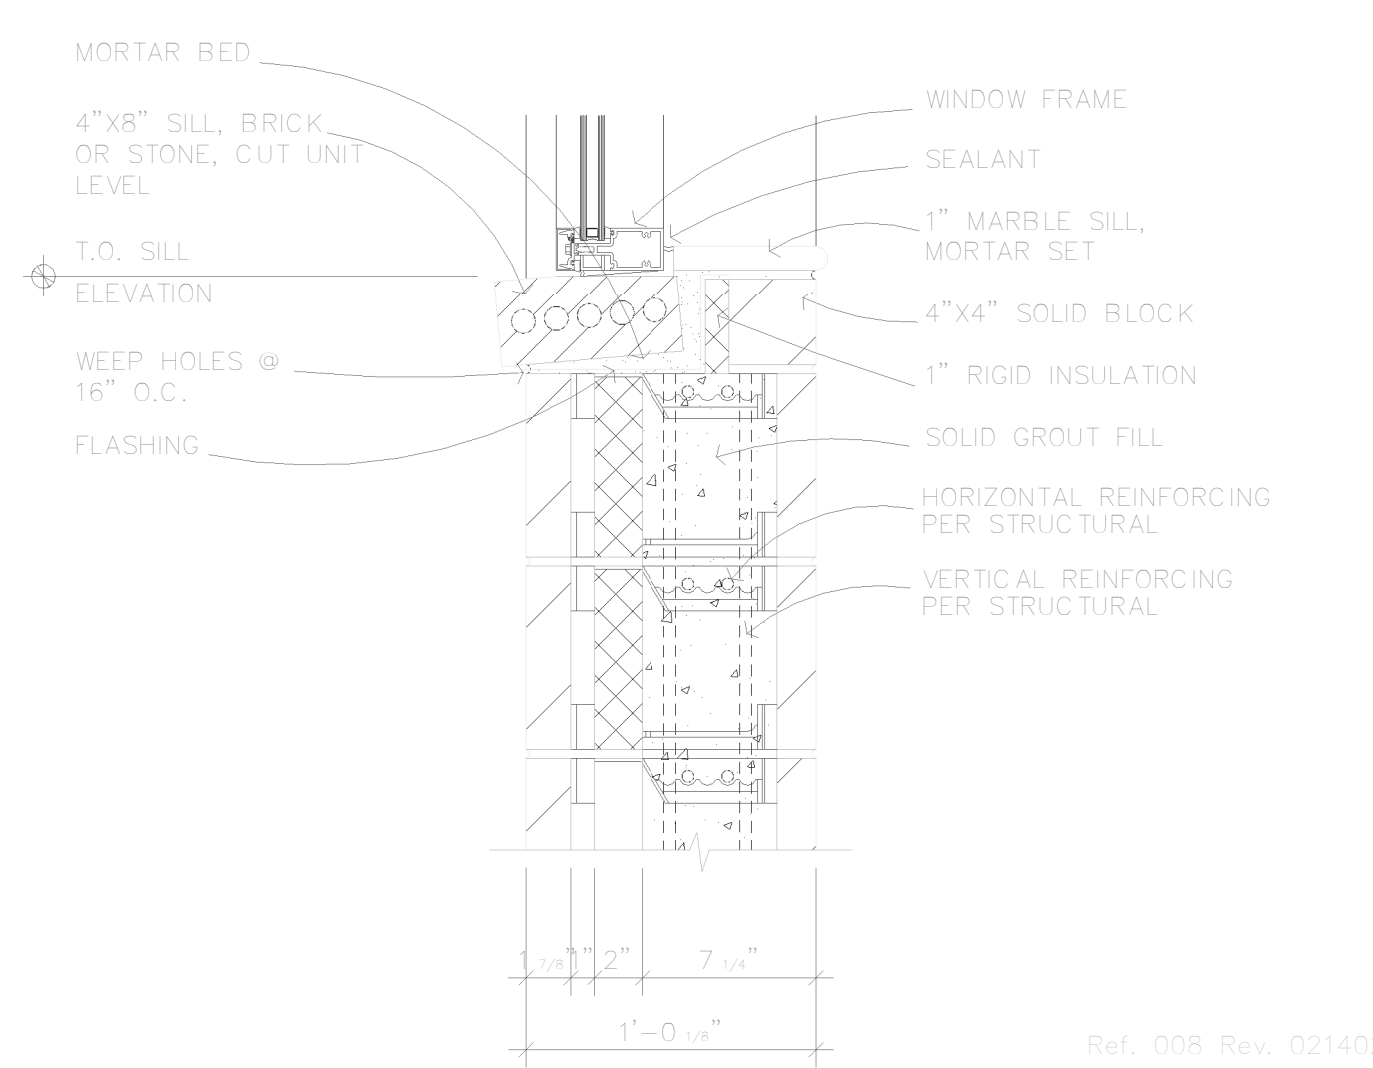


**7** WINDOW SILL W/ BRICK STYLE ROW & STONE INTERIOR SILL  
 A16 1 1/2" = 1'-0"

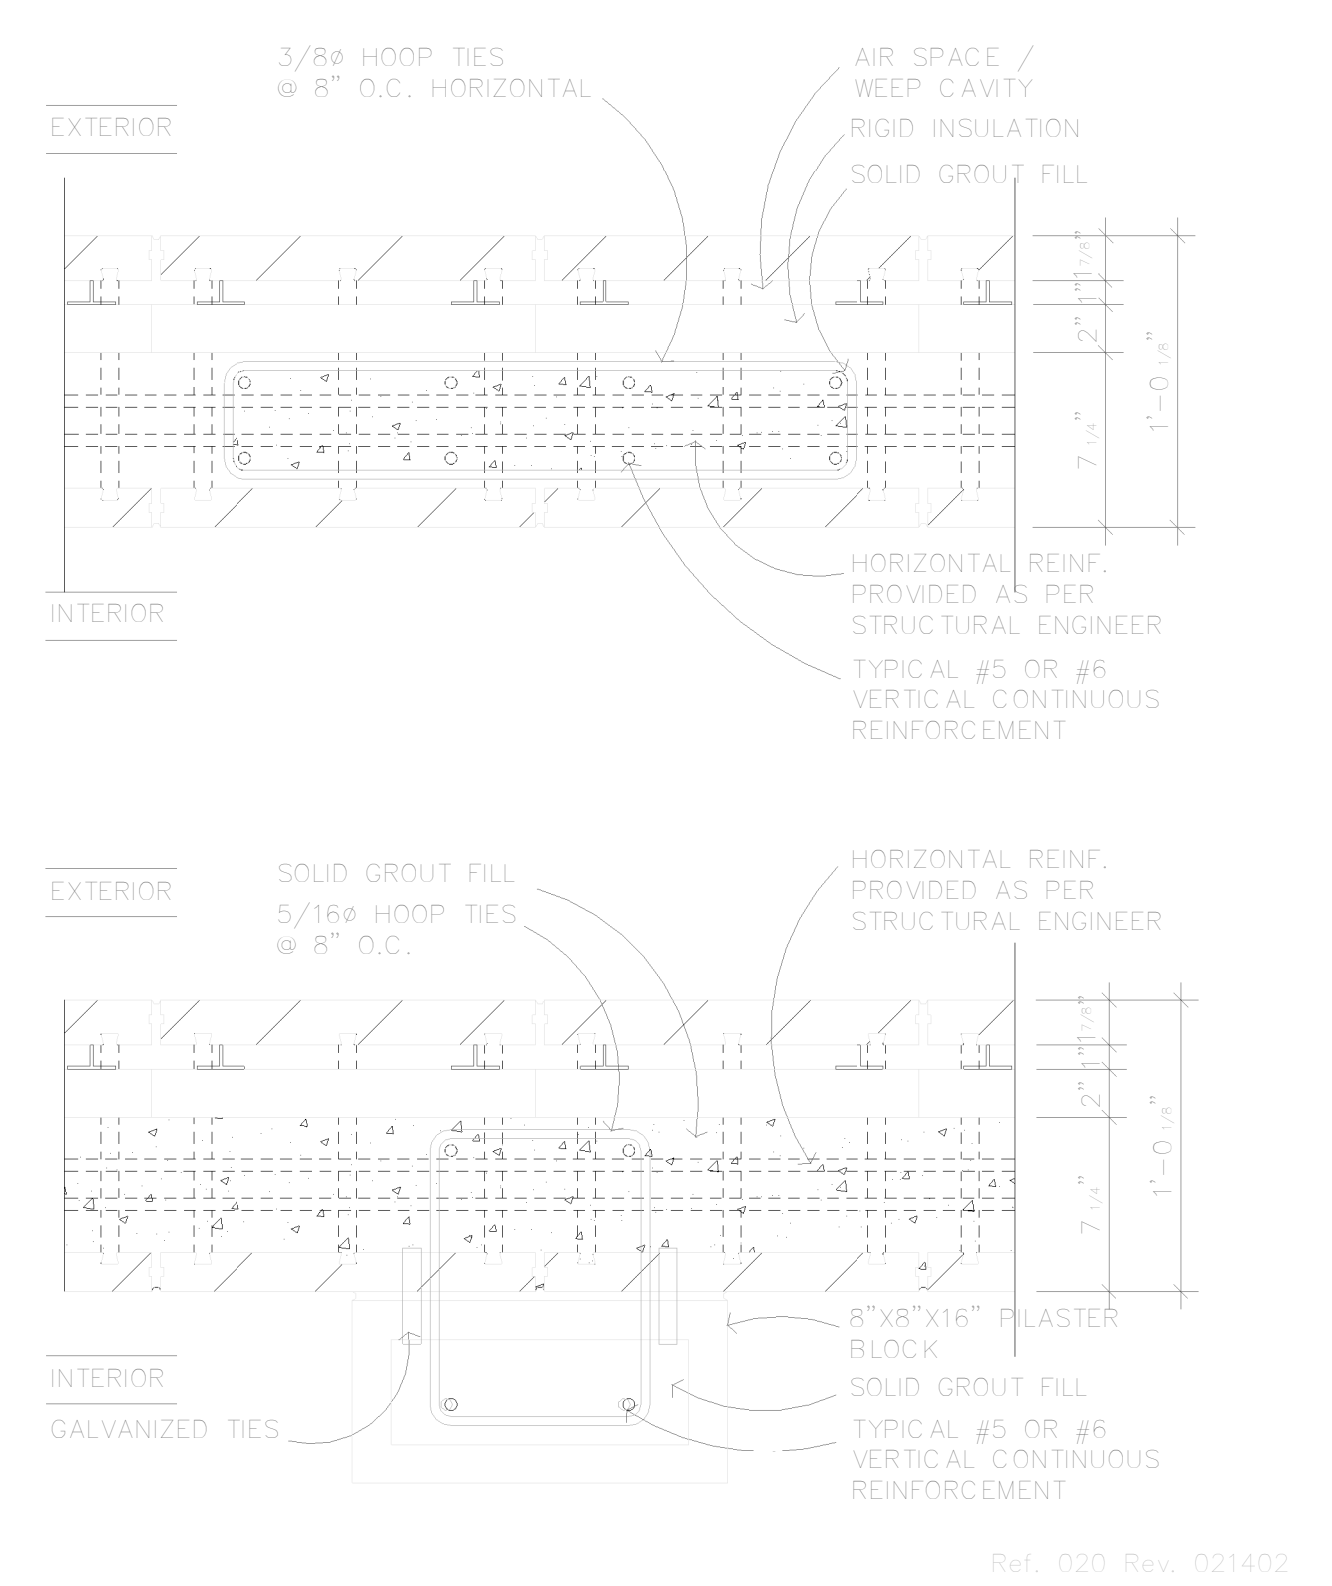


**8** CFMU STRUCTURAL COLUMN DETAIL  
 A16 1 1/2" = 1'-0"

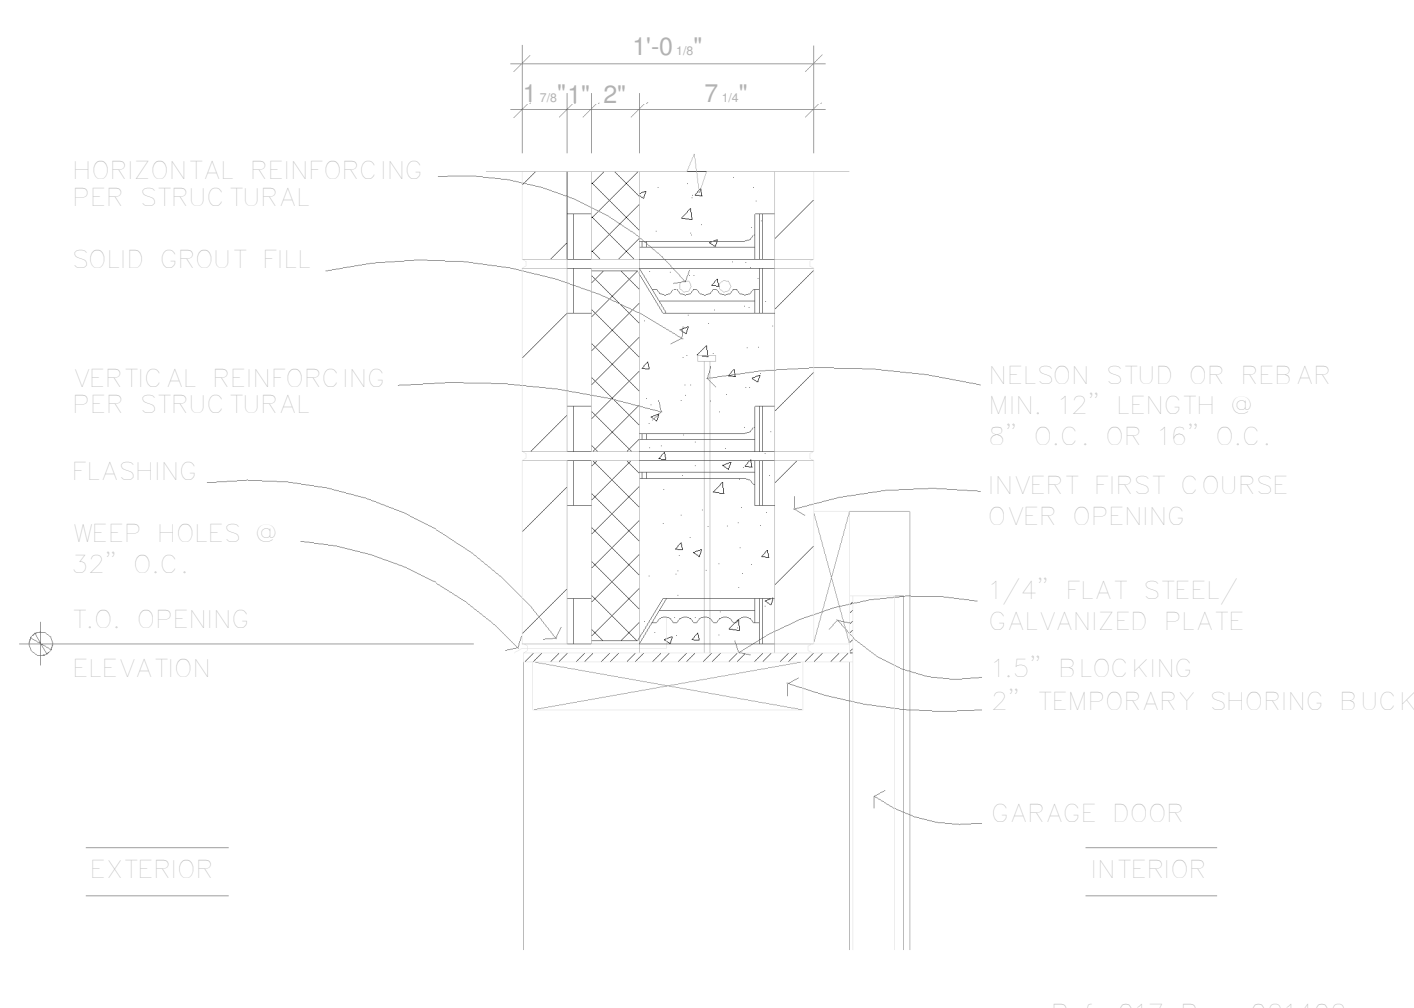


**9** HEAD FORMED W/ FLAT STEEL LINTEL OVER GARAGE DOORS  
 A16 1 1/2" = 1'-0"

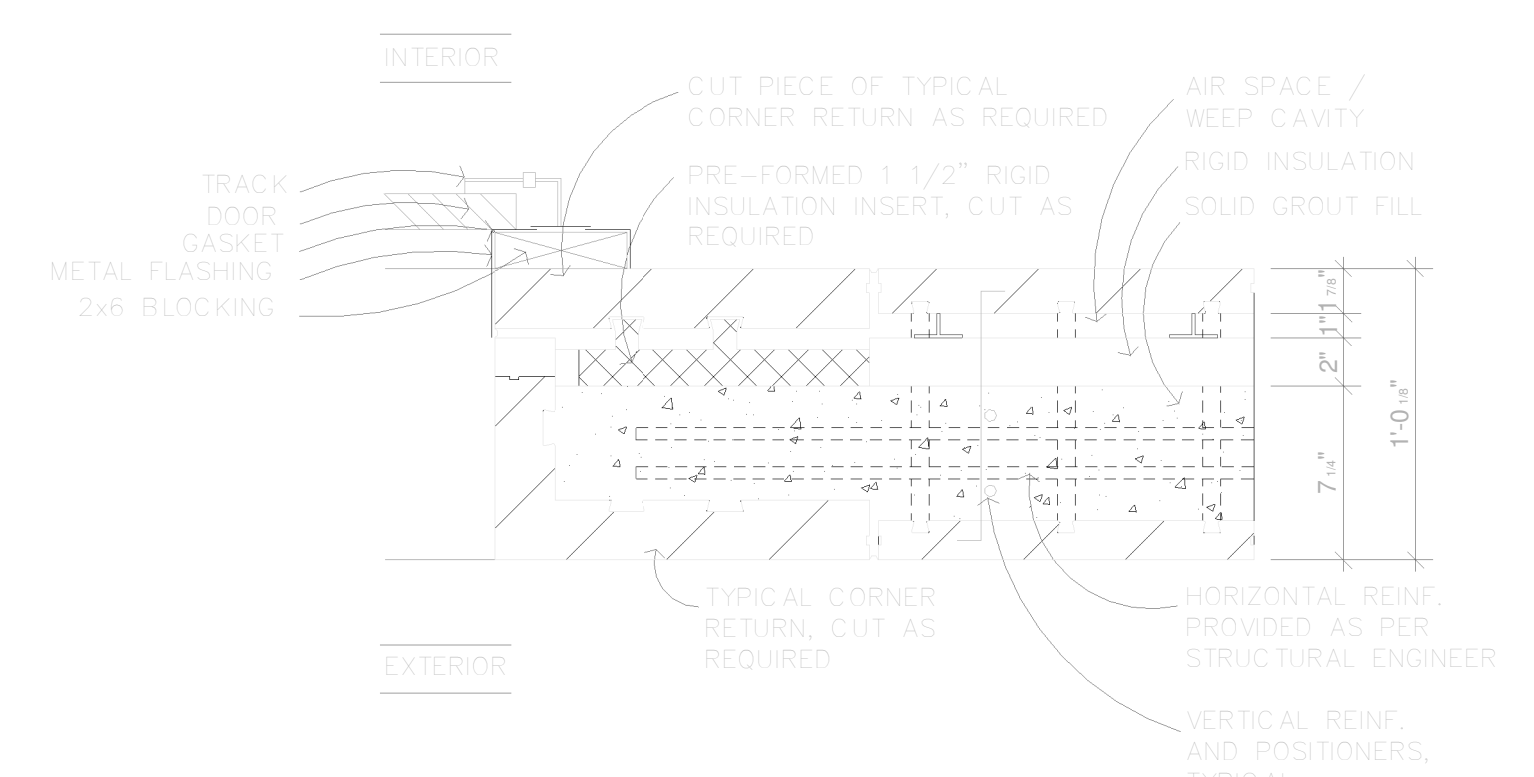

**10** GARAGE DOOR JAMB DETAIL  
 A16 1 1/2" = 1'-0"

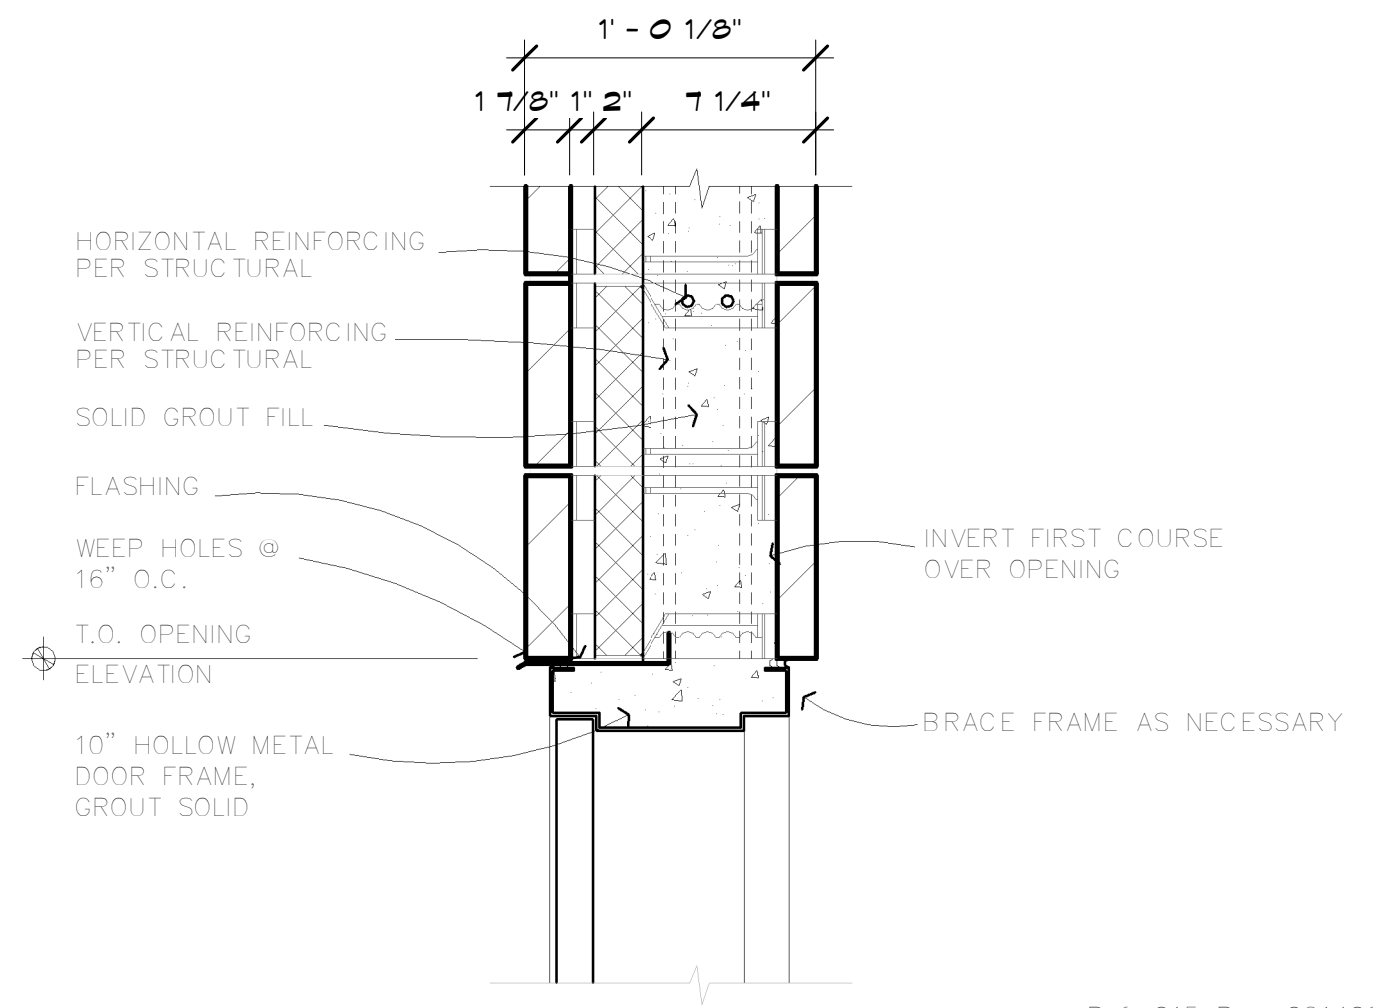

**11** 10" DOOR HEAD DETAIL  
 A16 1 1/2" = 1'-0"

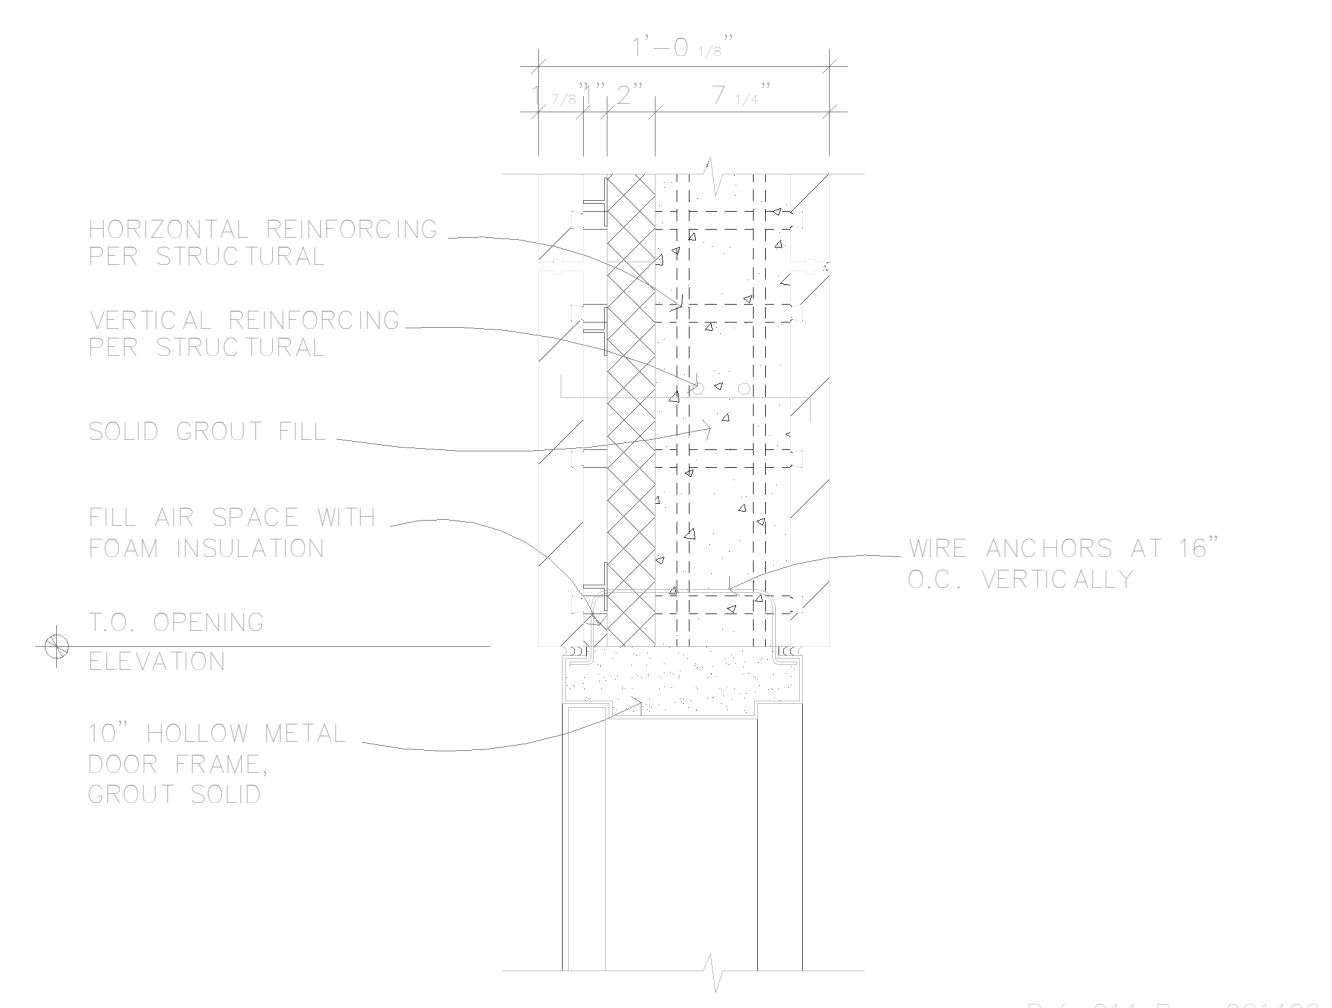

**12** 10" DOOR JAMB DETAIL  
 A16 1 1/2" = 1'-0"