

REVISIONS:

PROGRESS PRINT: 10-29-08
 PROGRESS PRINT: 11-12-08
 PROGRESS PRINT: 11-20-08
 PROGRESS PRINT: 11-25-08
 PROGRESS PRINT: 3-13-09
 BID CLARIFICATION
 3-31-09

BRUCE
Architects
KNUTSON
 2388 UNIVERSITY AVE. W. SUITE 100
 ST. PAUL, MN 55114
 PHONE 612.332.8000 FAX 612.332.7504
 WWW.KNUTSON-ARCHITECTS.COM

DATE: I HEREBY CERTIFY THAT THIS DRAWING WAS PREPARED BY ME OR UNDER MY DIRECT SUPERVISION AND THAT I AM A REGISTERED ARCHITECT IN THE STATE OF MINNESOTA.
 REGISTRATION NO. 11789

CEDARWOODS TOWNHOME REMODEL

1621 W. CEDAR LAKE PARKWAY
 MINNEAPOLIS, MN 55416


JOB NO: 0810

SHEET NO:


A6

SECTIONS & DETAILS


4/12/2009 8:33:07 PM

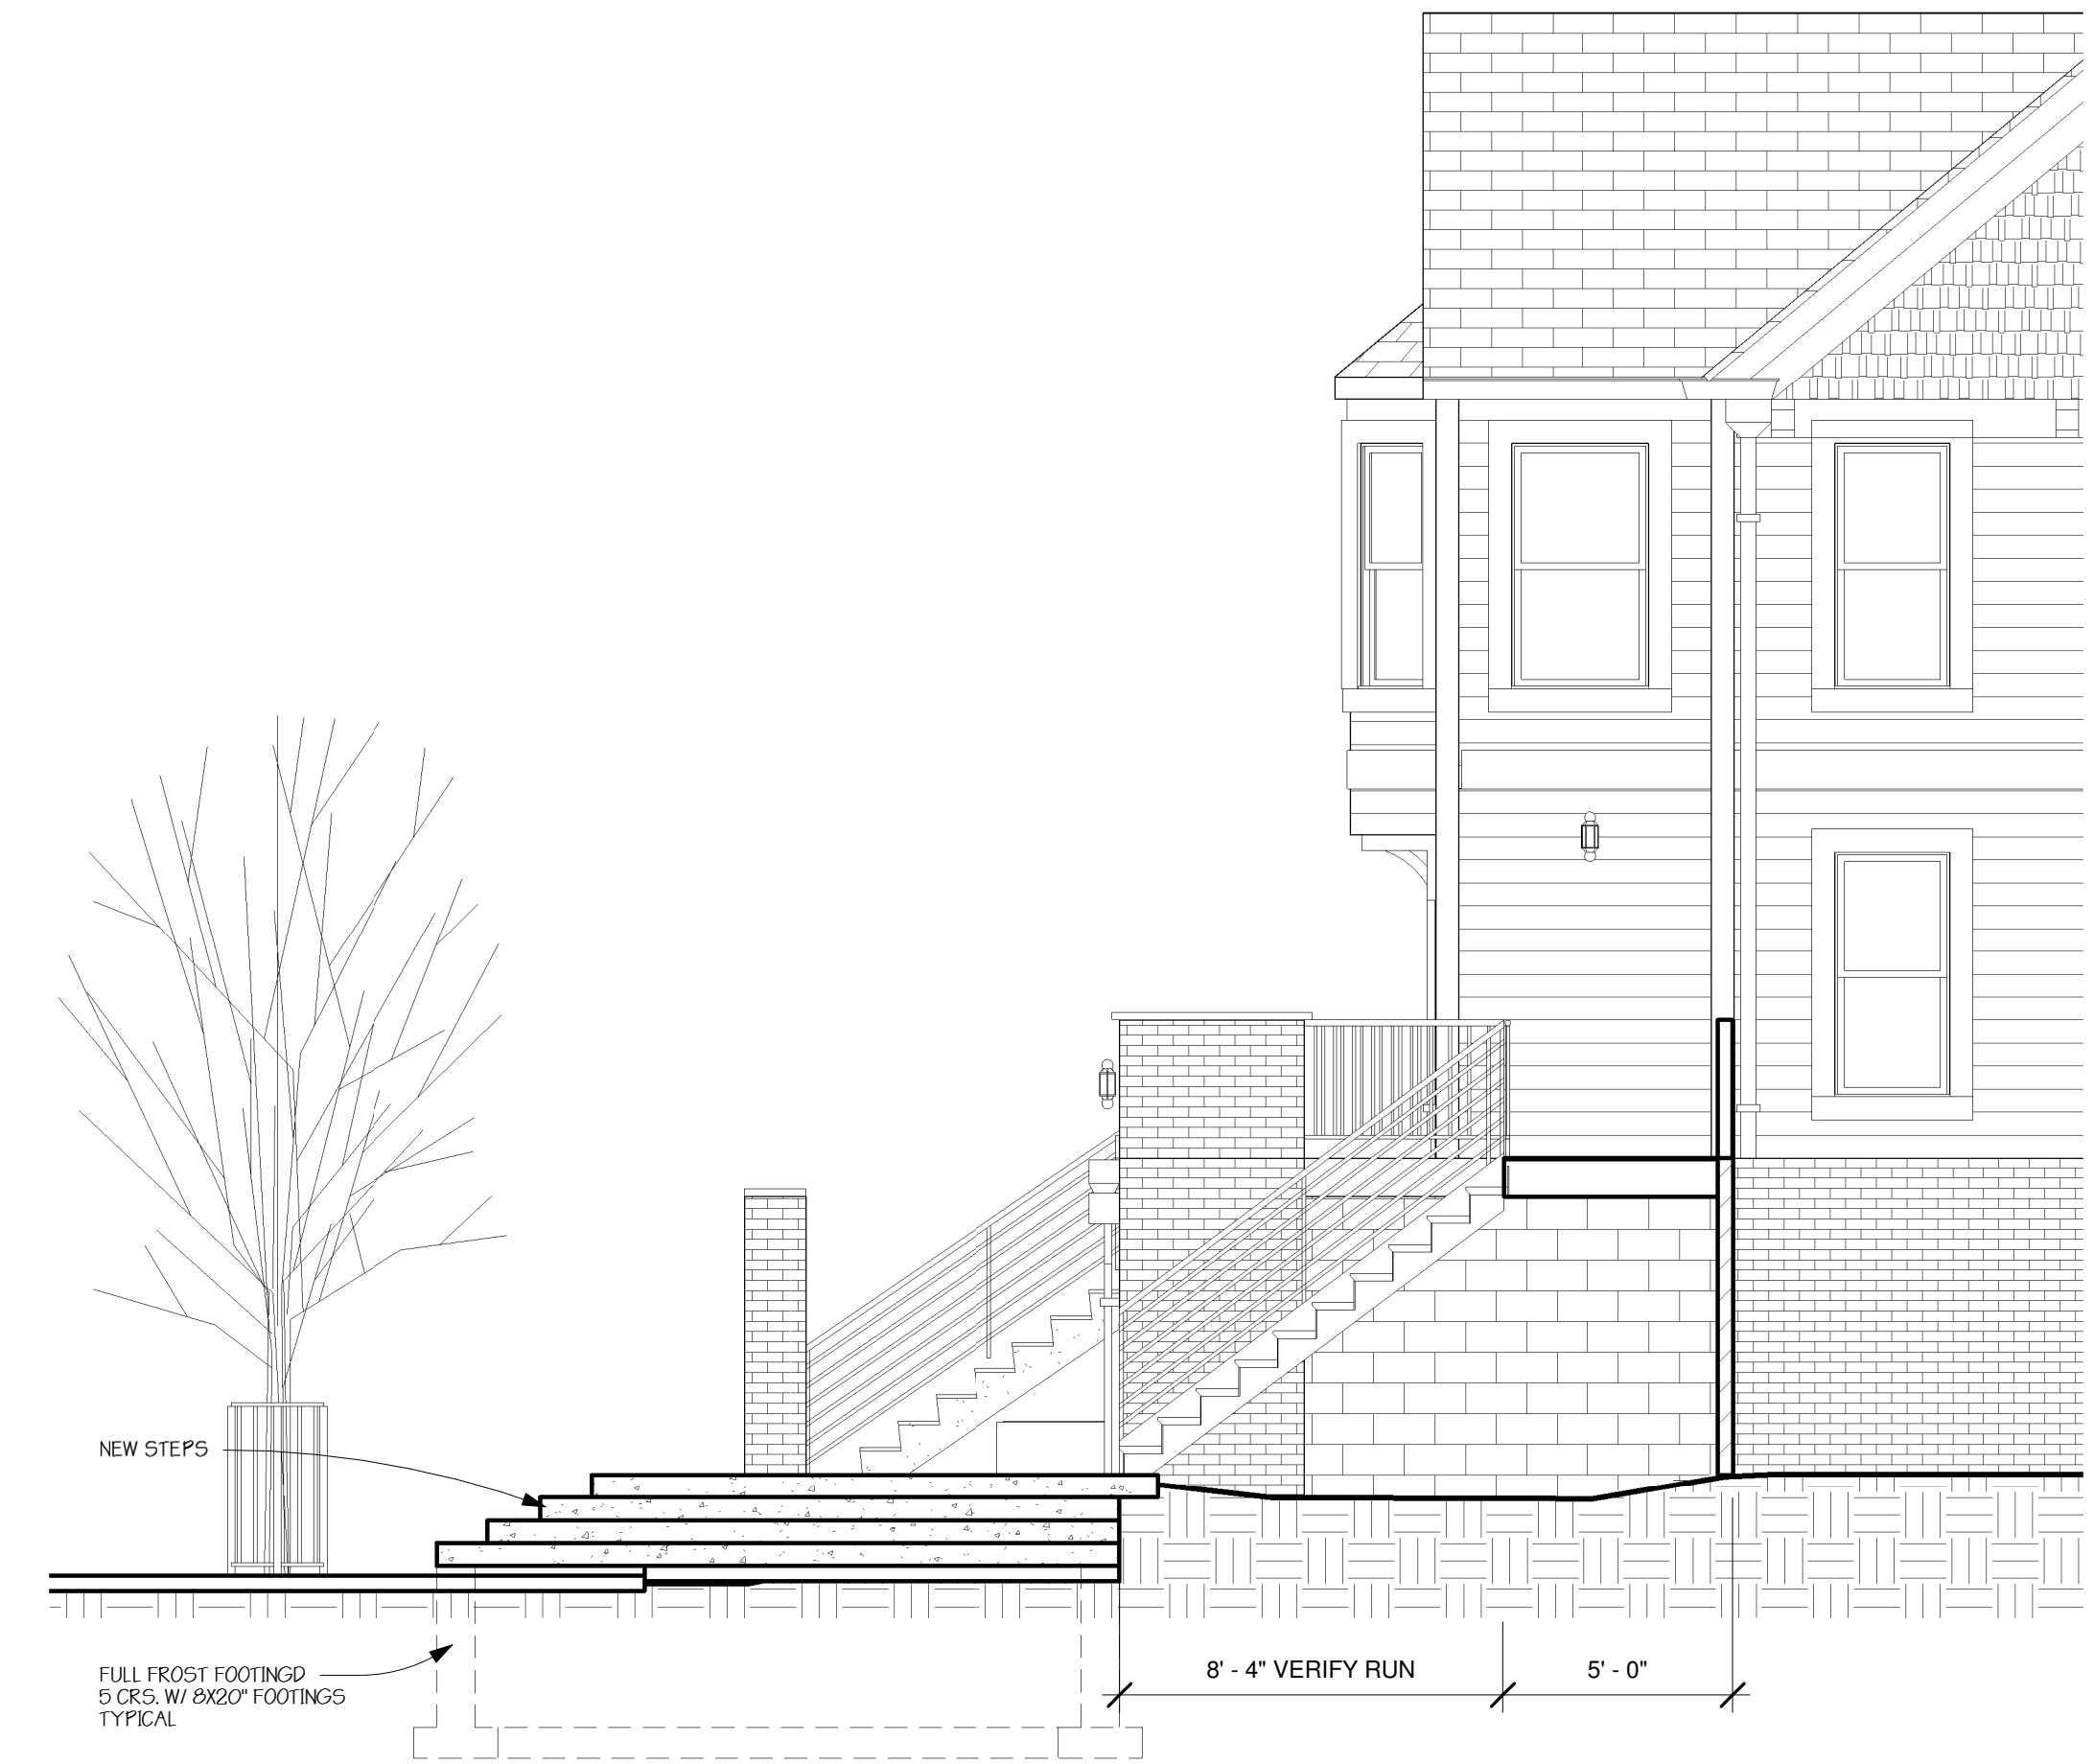


1 NEW STAIR SECTION
 A6 1/4" = 1'-0"

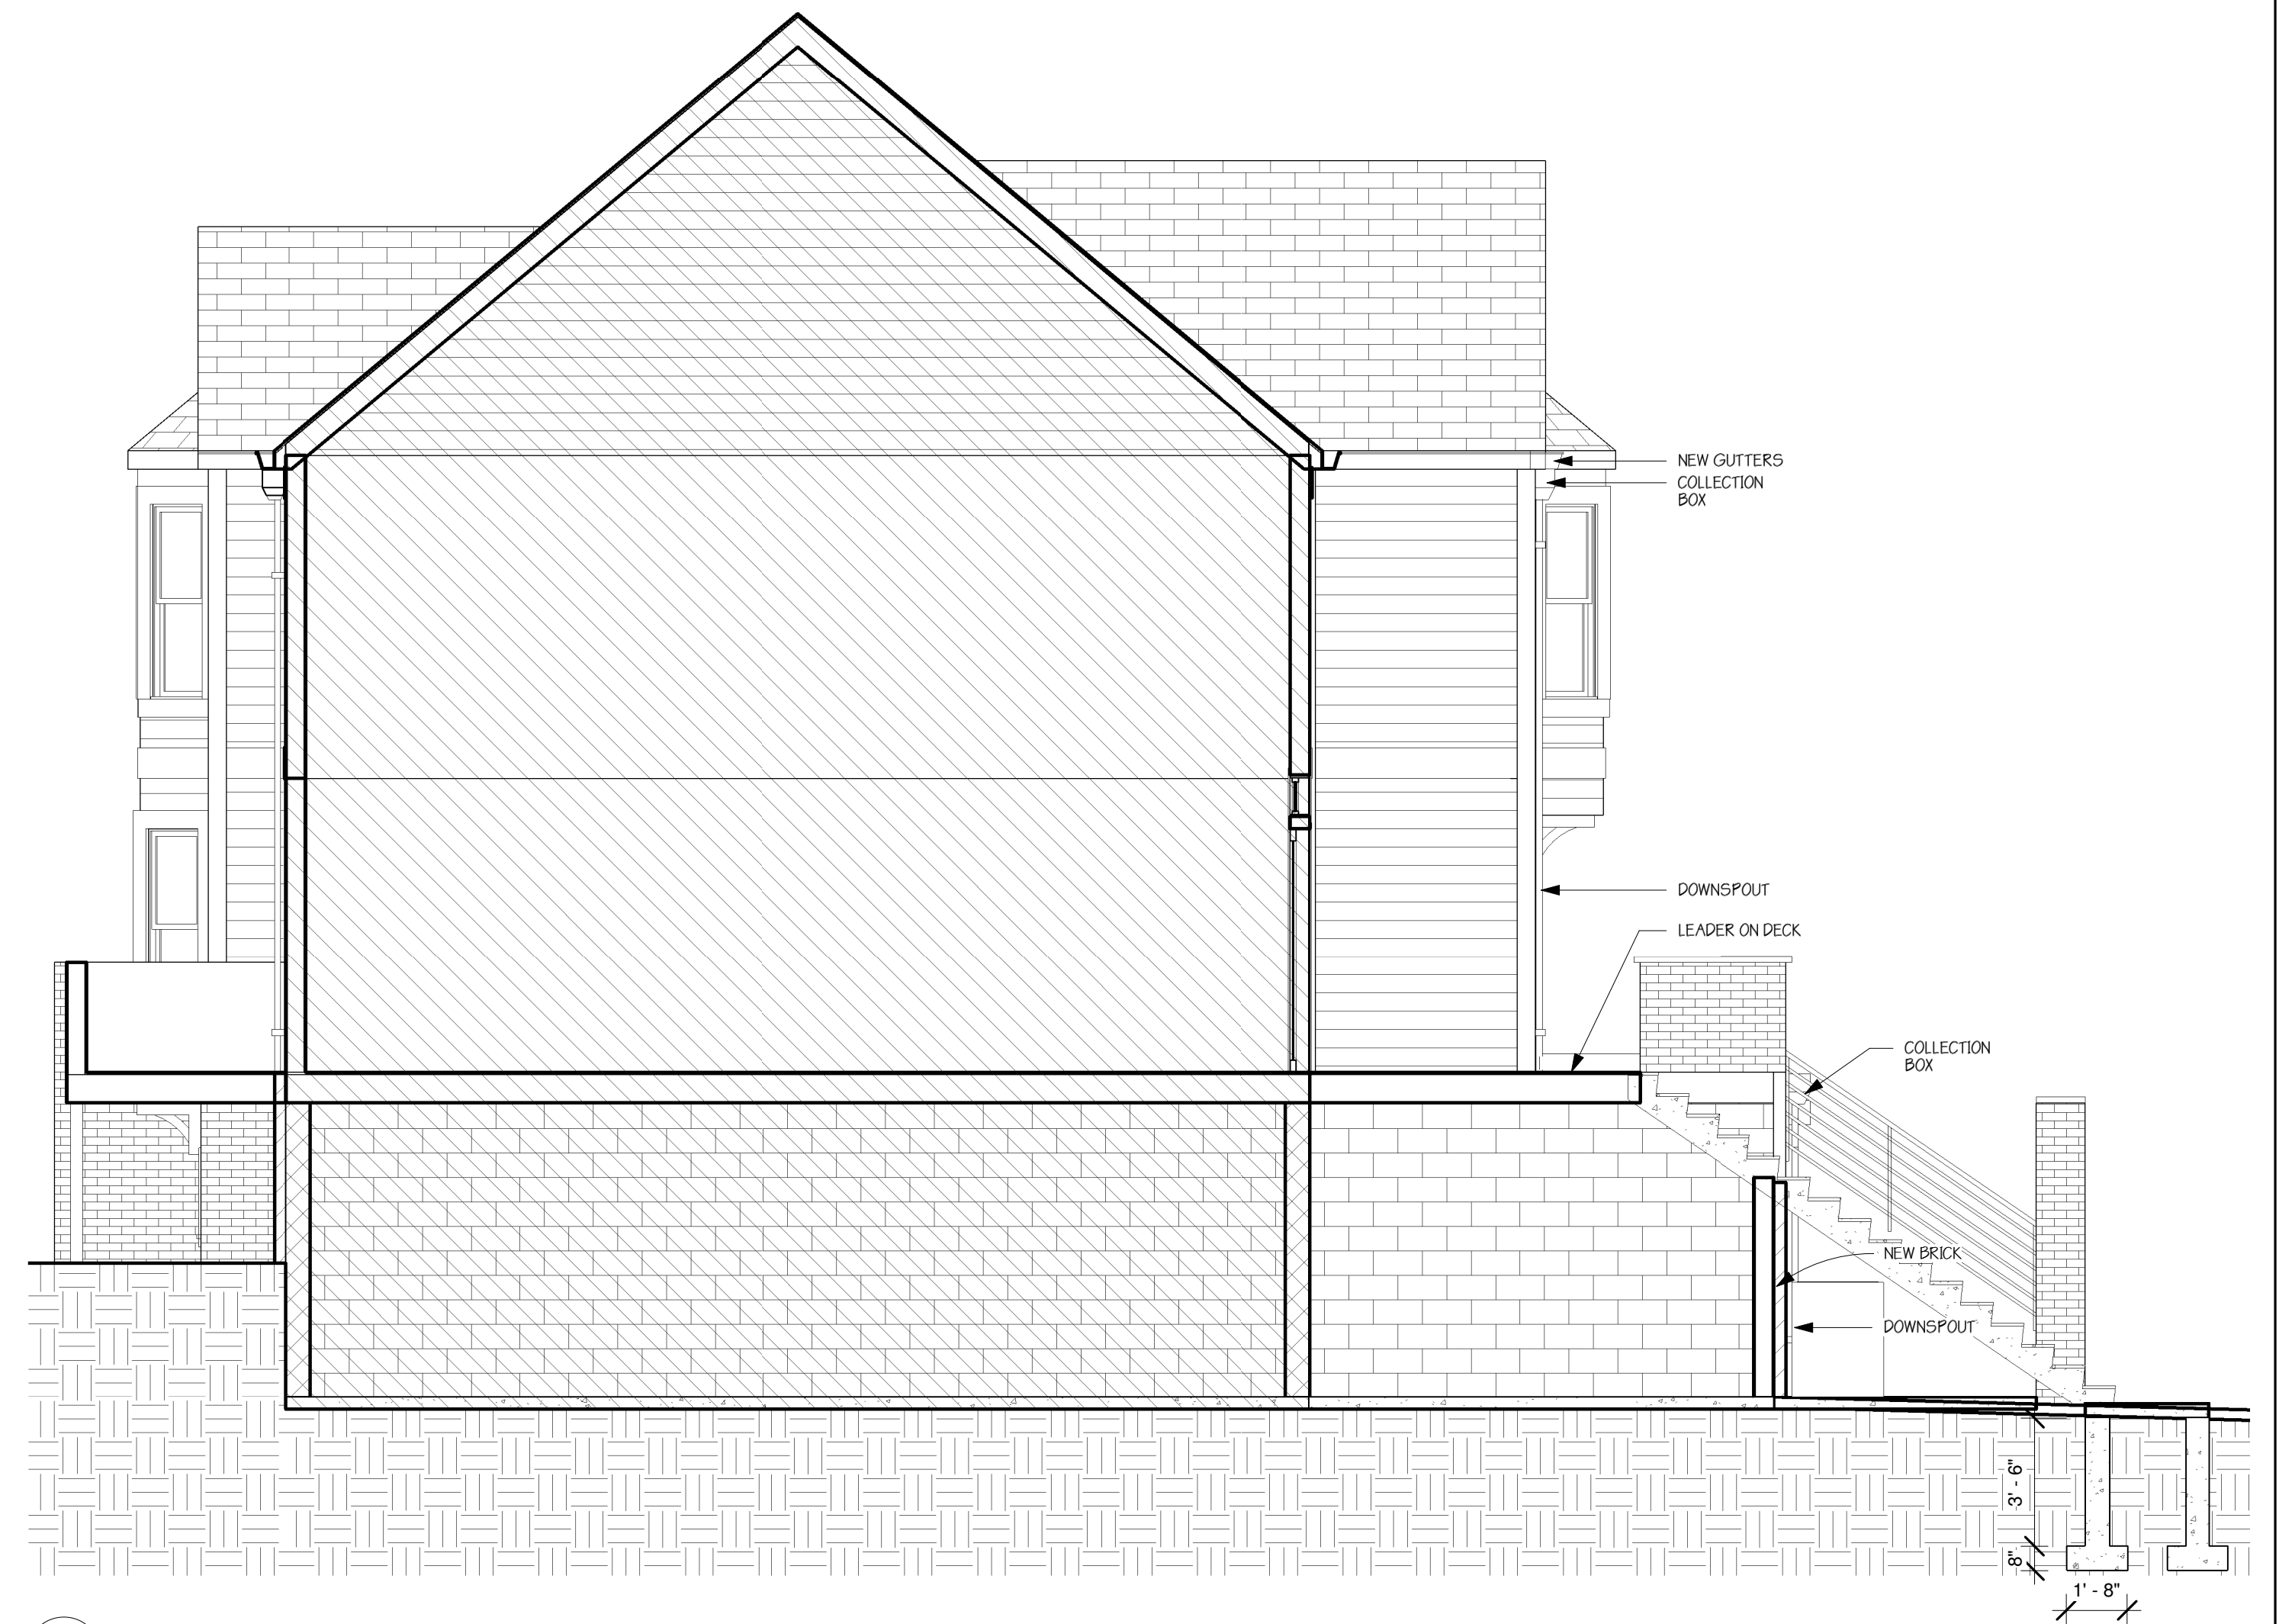

5 BUILDING SECTION
 A6 1/4" = 1'-0"

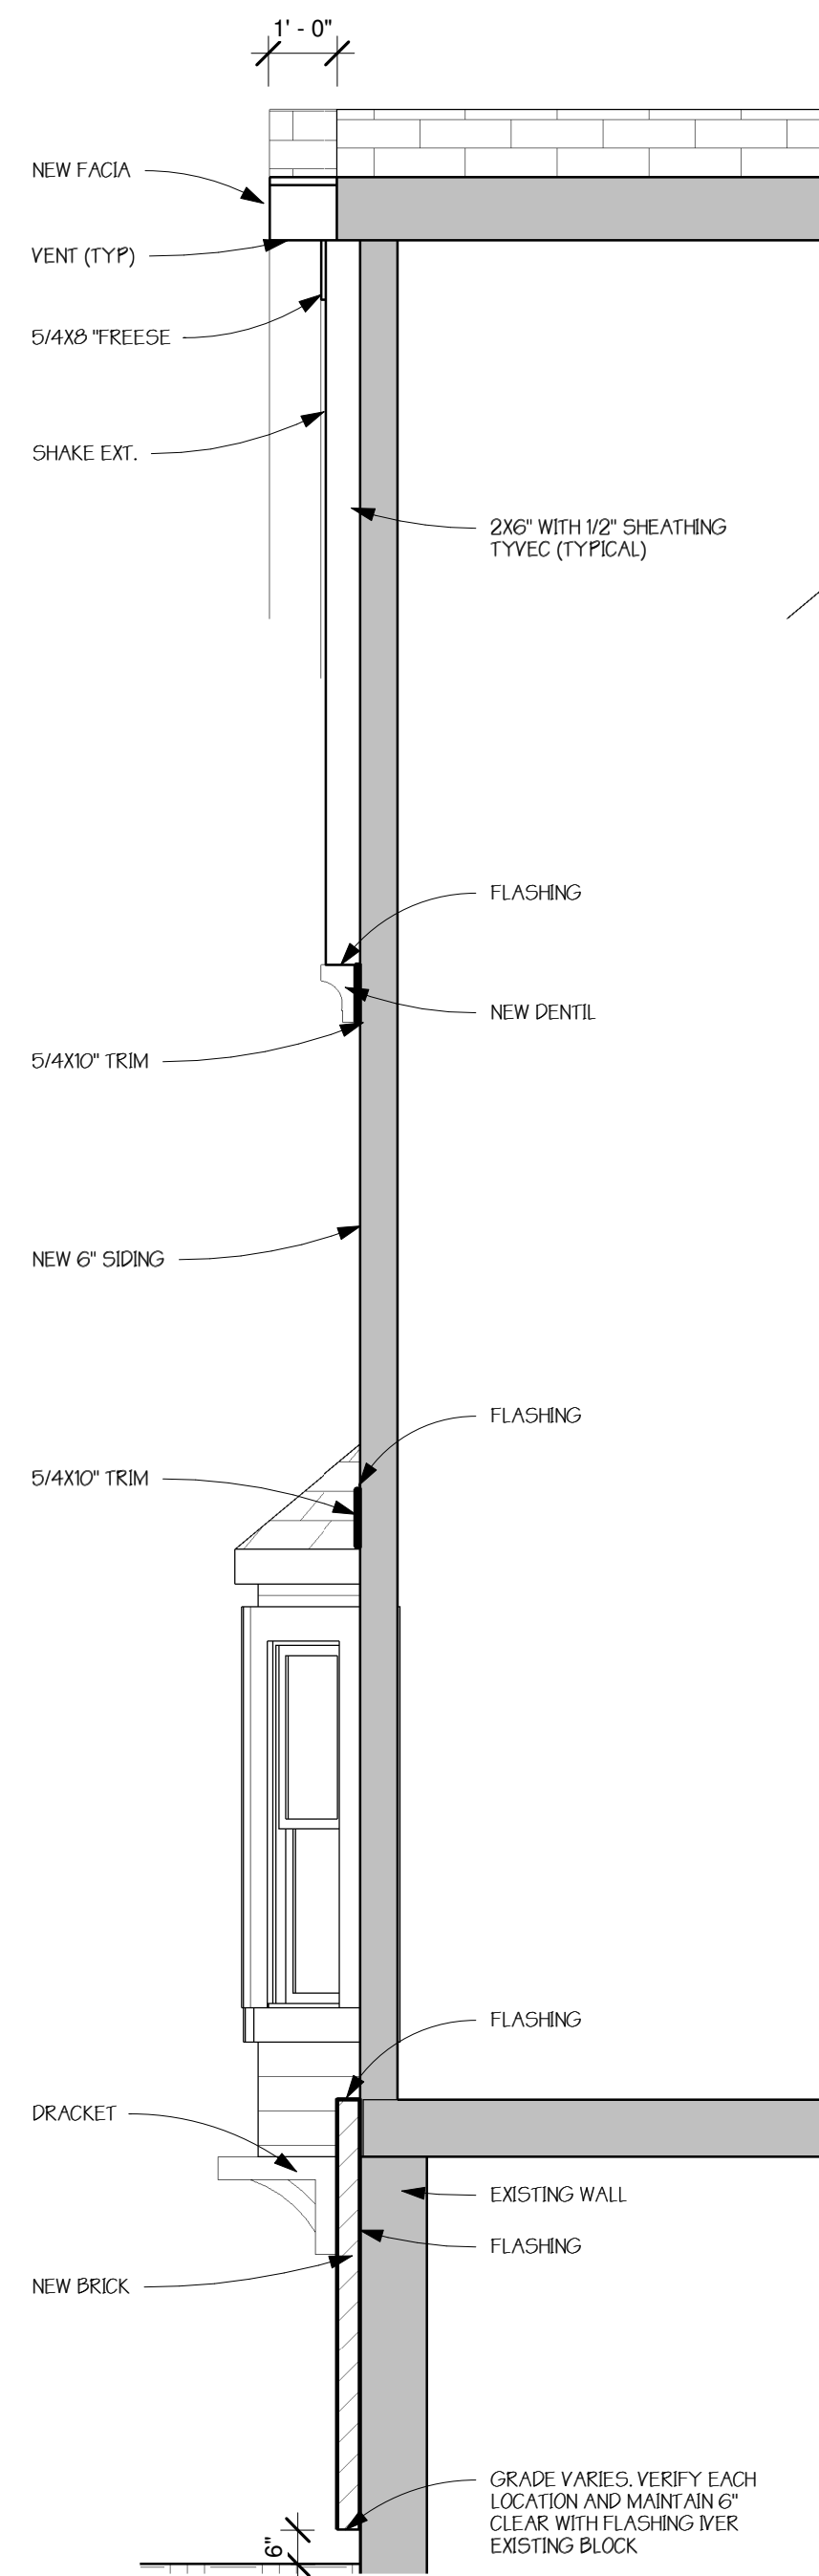

3 SECTION AT GABLE EXTENSION
 A6 3/8" = 1'-0"

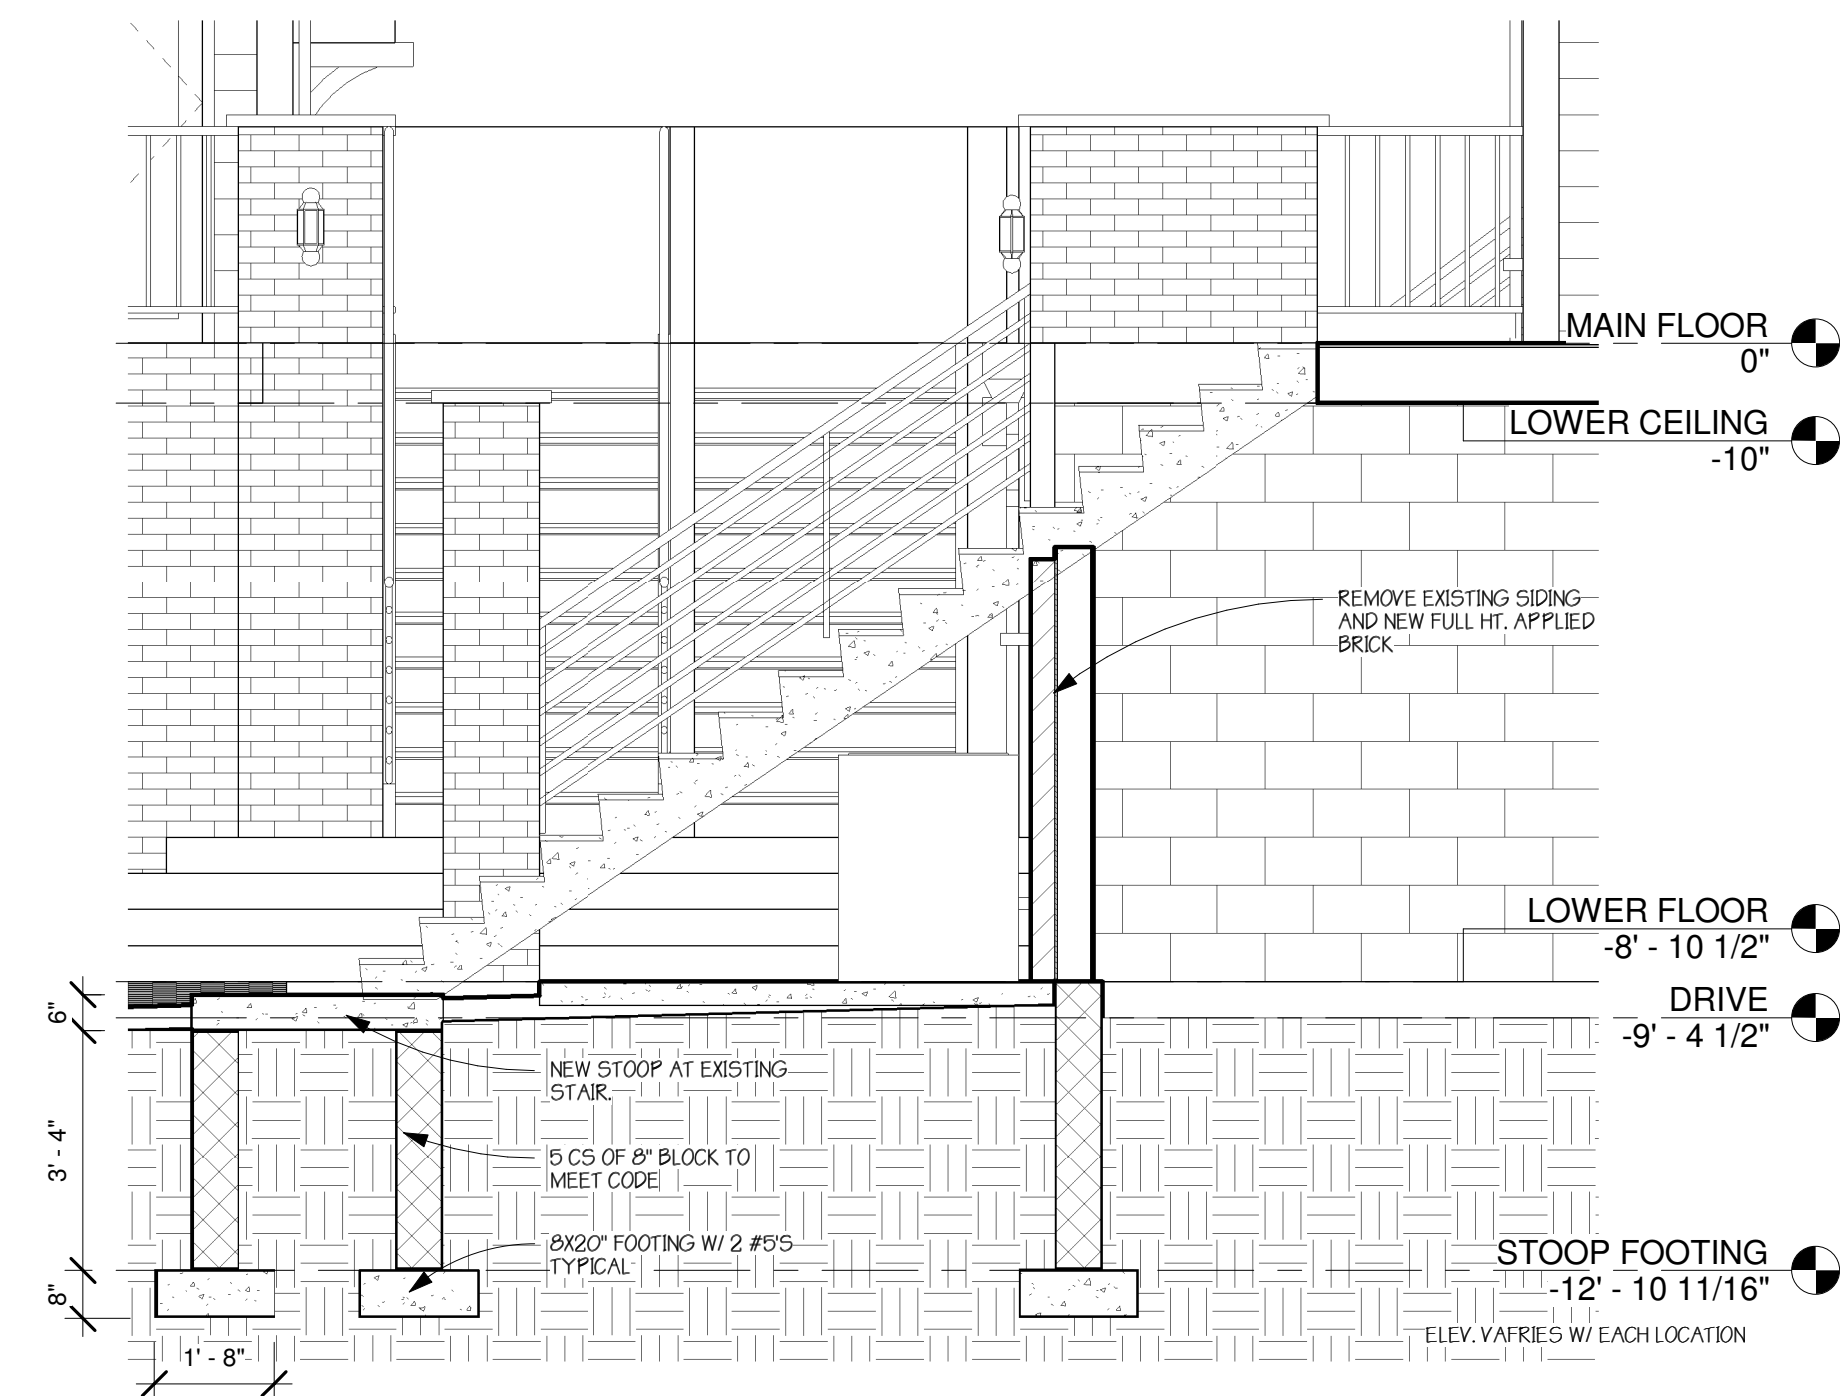

2 STOOP AND STAIR SECTION
 A6 3/8" = 1'-0"