




4 BLDG 2 EAST
 A8 1/4" = 1'-0"

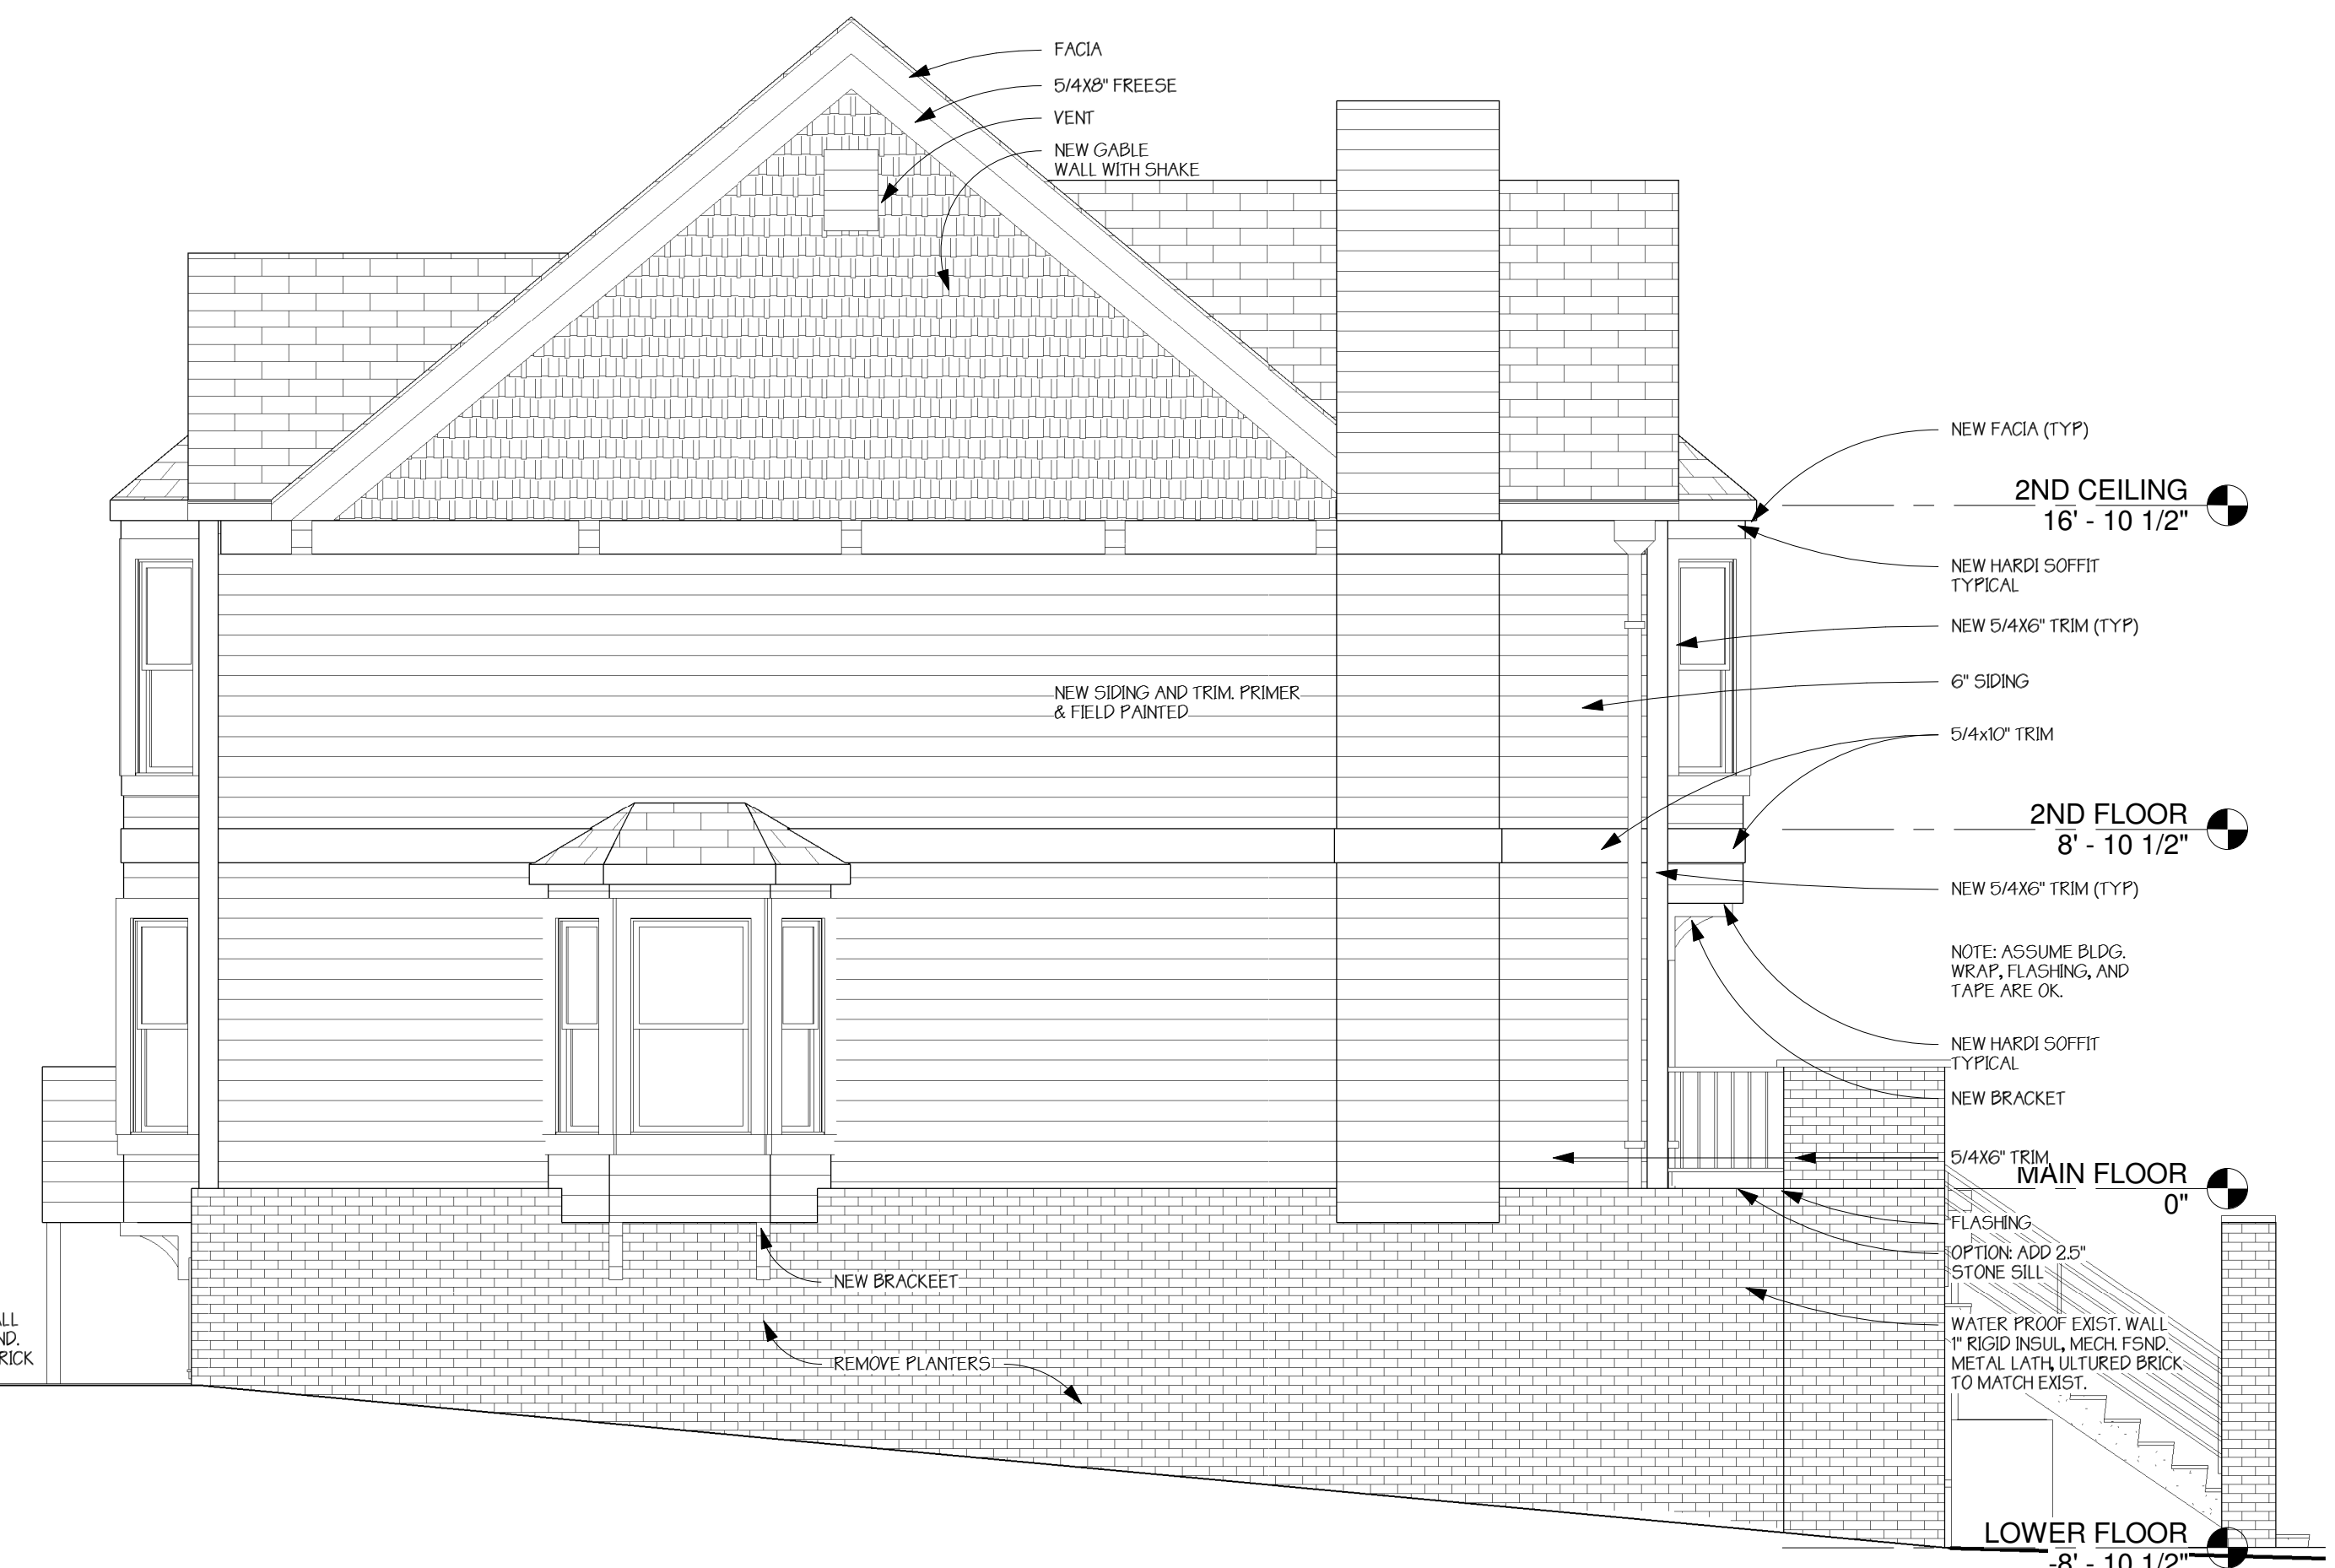

3 BLDG 2 WEST
 A8 1/4" = 1'-0"

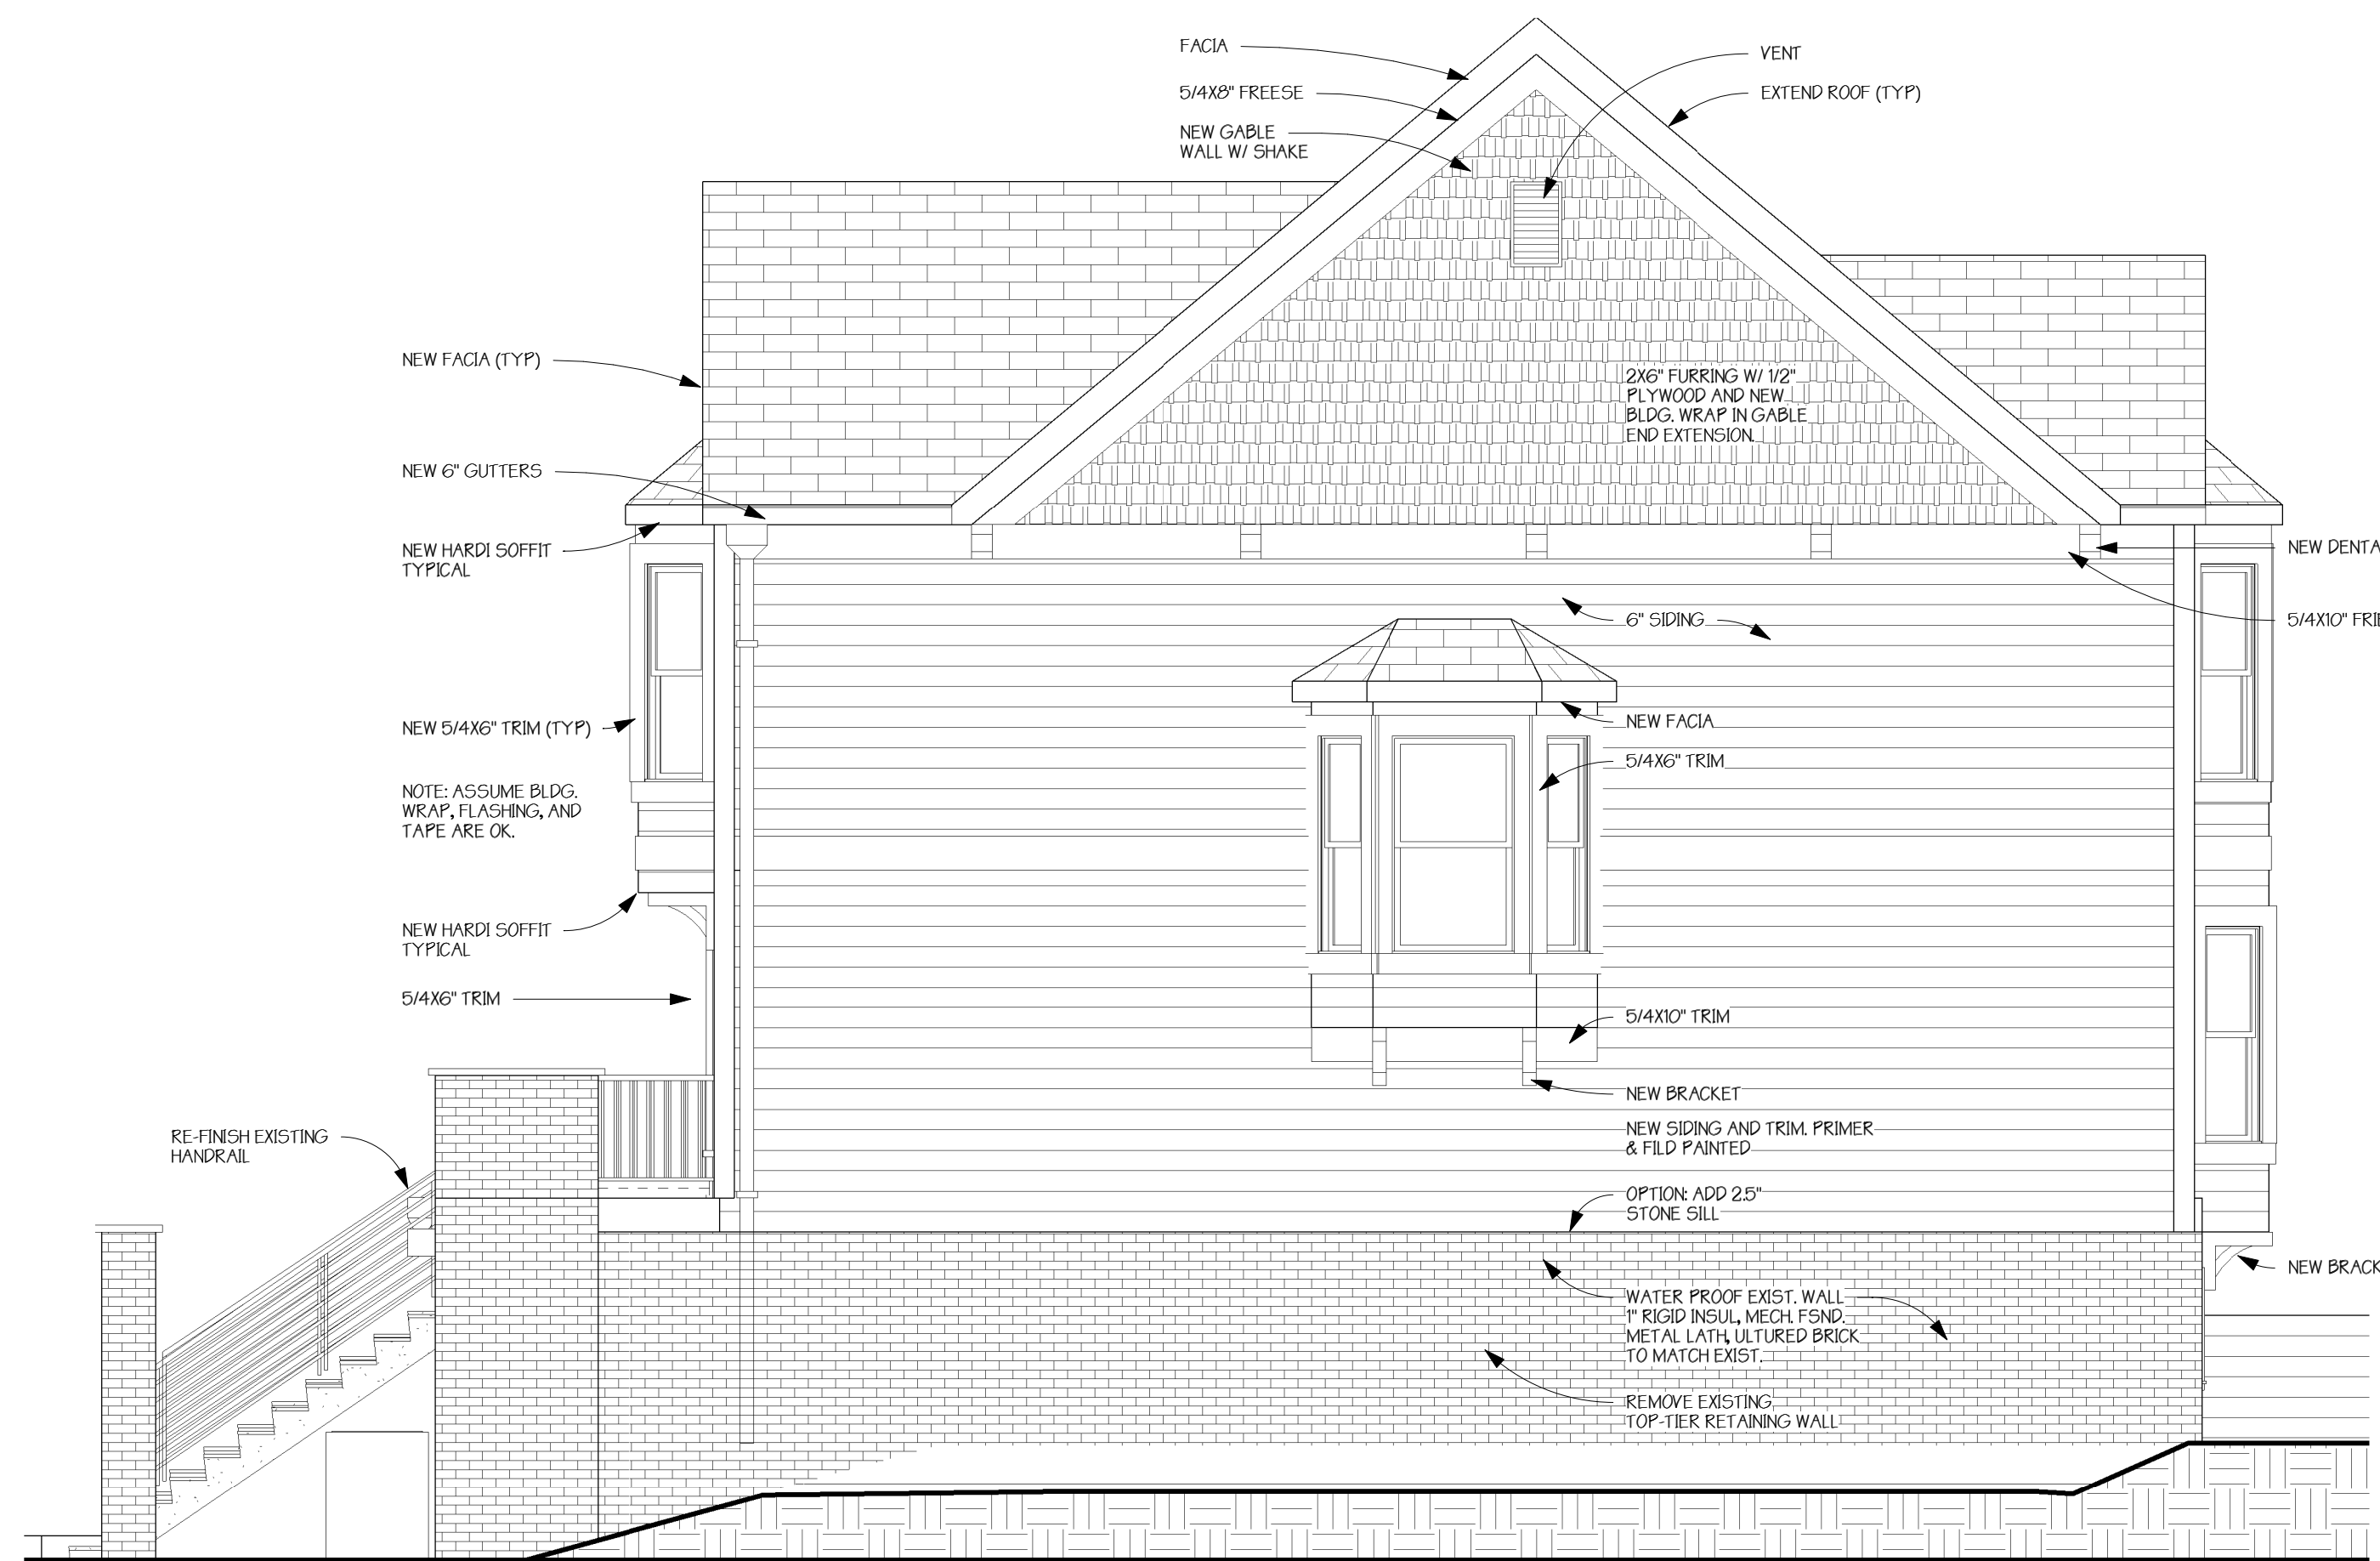

2 BLDG 1 NORTH
 A8 1/4" = 1'-0"

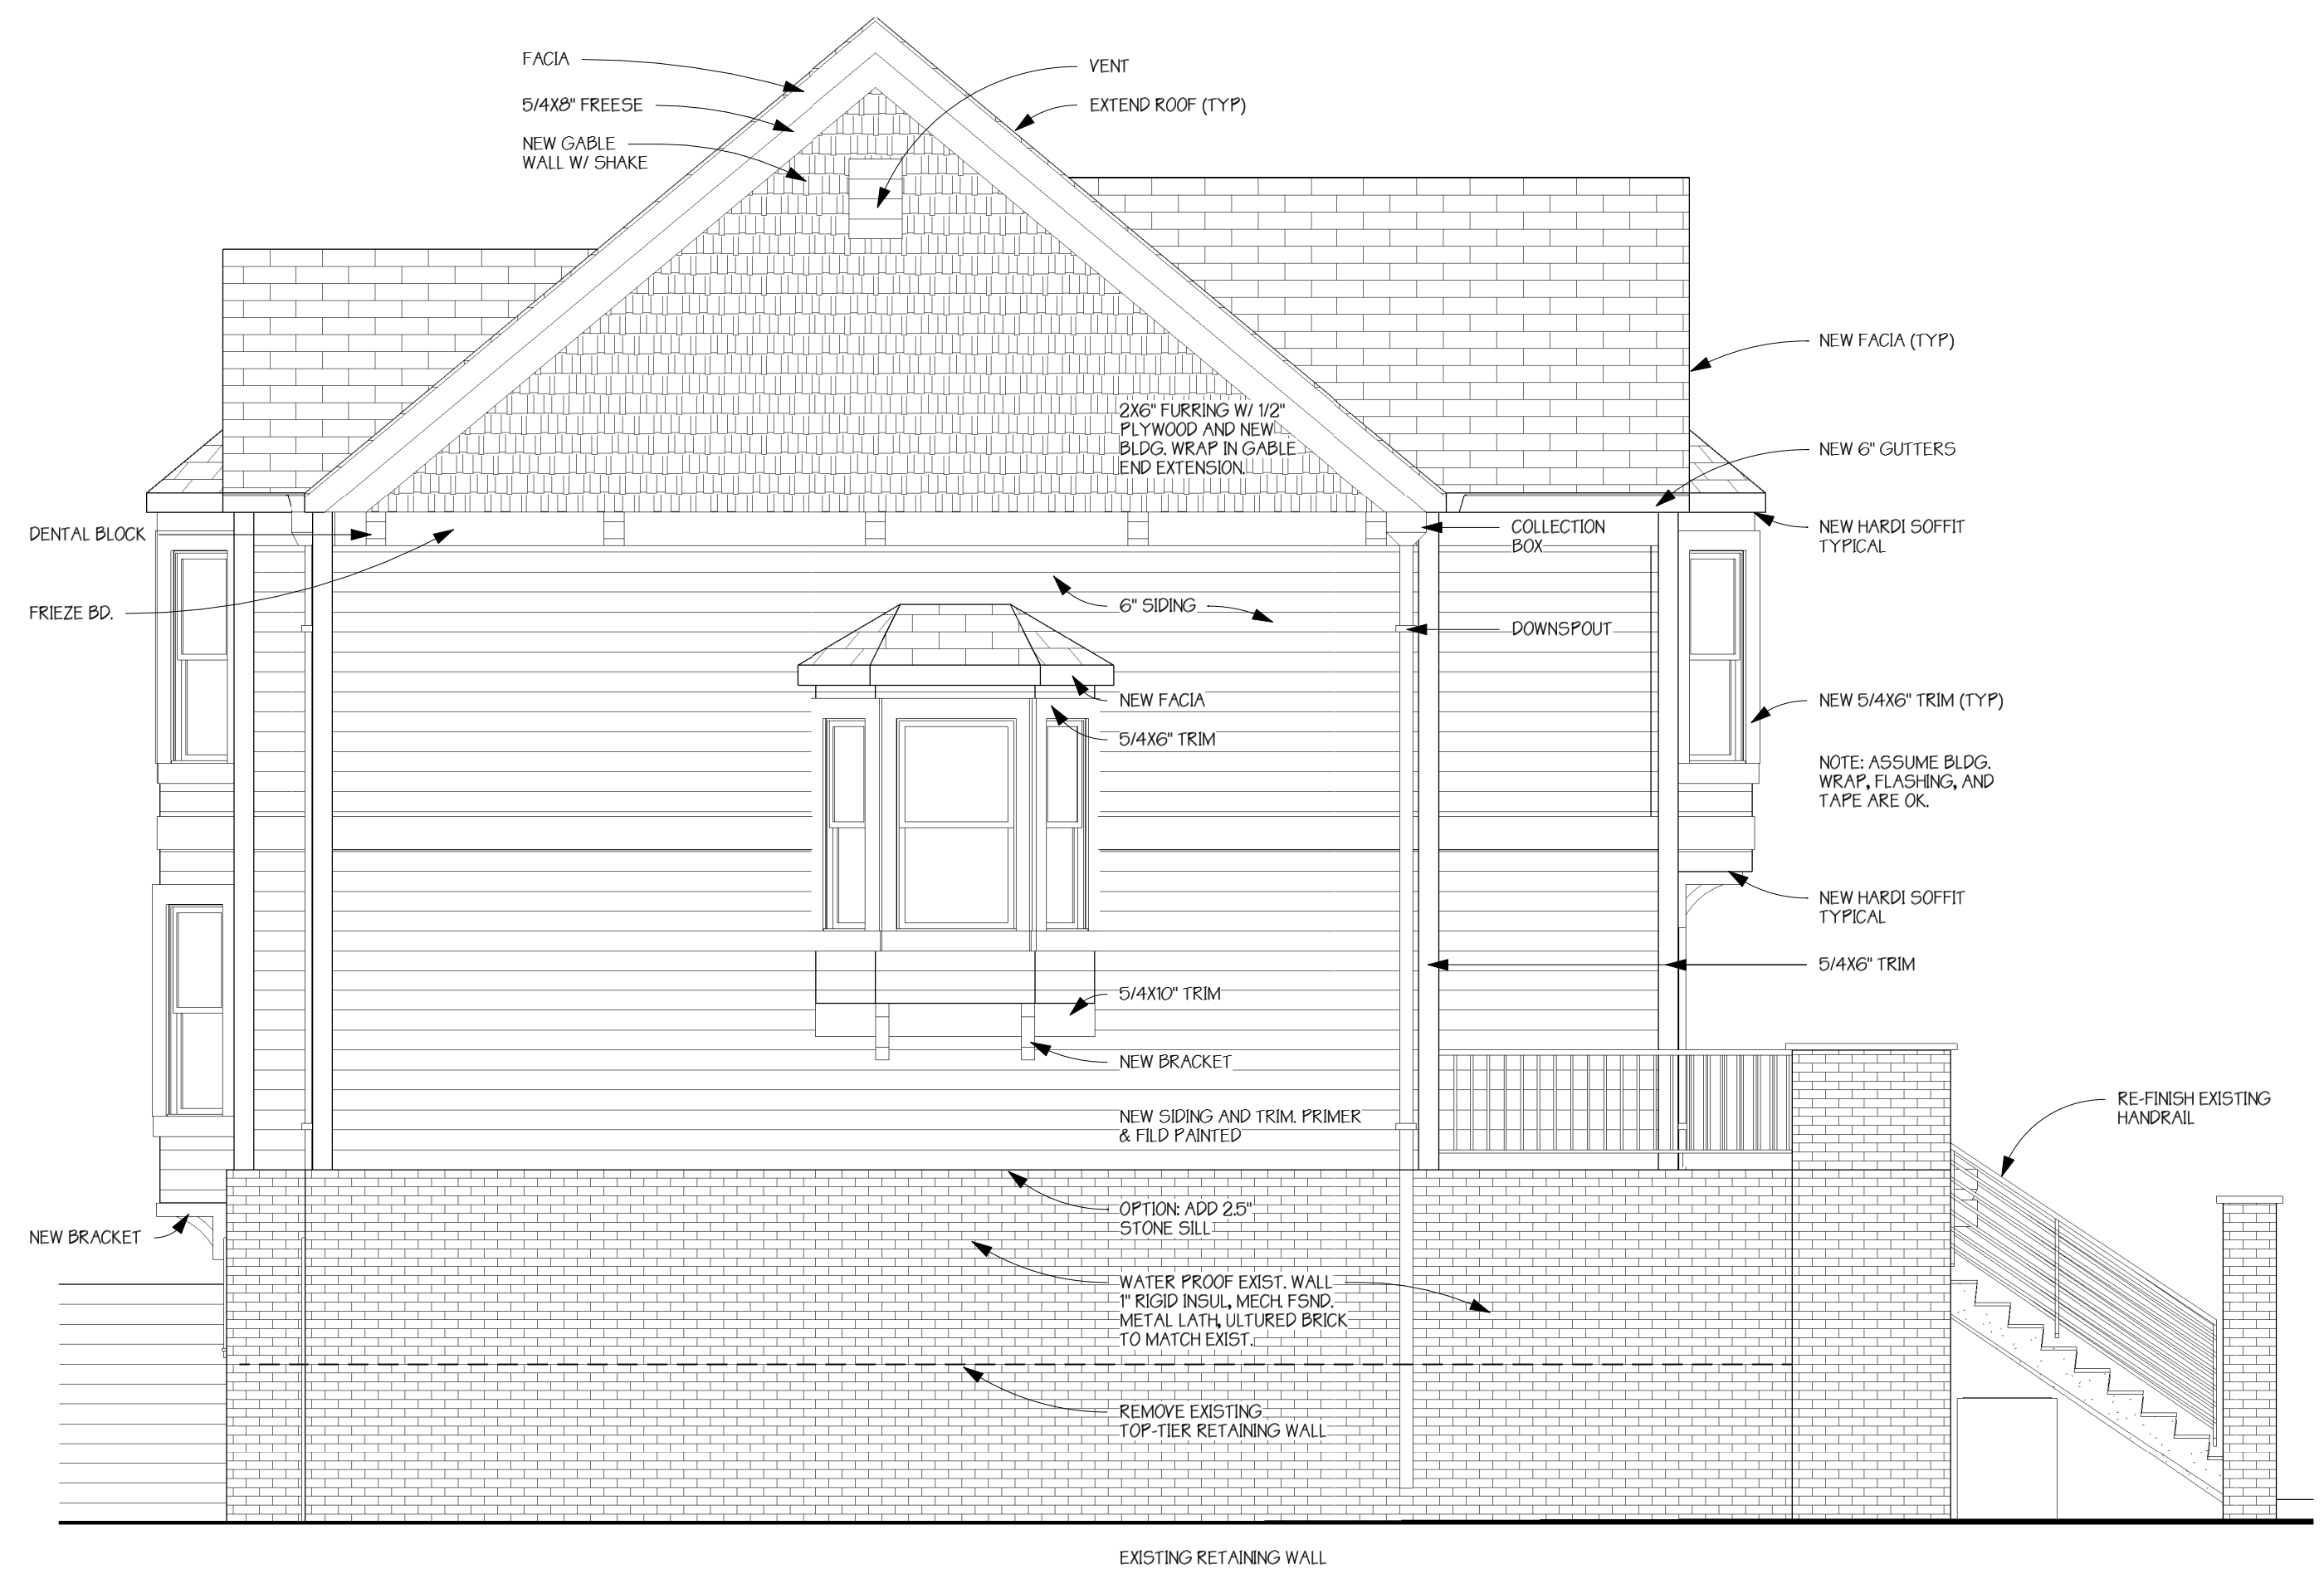

1 BLDG 1 SOUTH
 A8 1/4" = 1'-0"