

TODD KNUTSON DESIGN  
2388 UNIVERSITY AV. N.  
STUDIO 100  
SAINT PAUL, MN. 55114  
PHONE: 651-472-0054  
FAX: 651-472-0060  
MOBIL: 612-251-1041

**BRADWAY REMODELING**


220 16TH AVE N.W.  
NEW BRIGHTON, MN

JOB NO: 220

SHEET NO:

**A1**


LOWER FLOOR

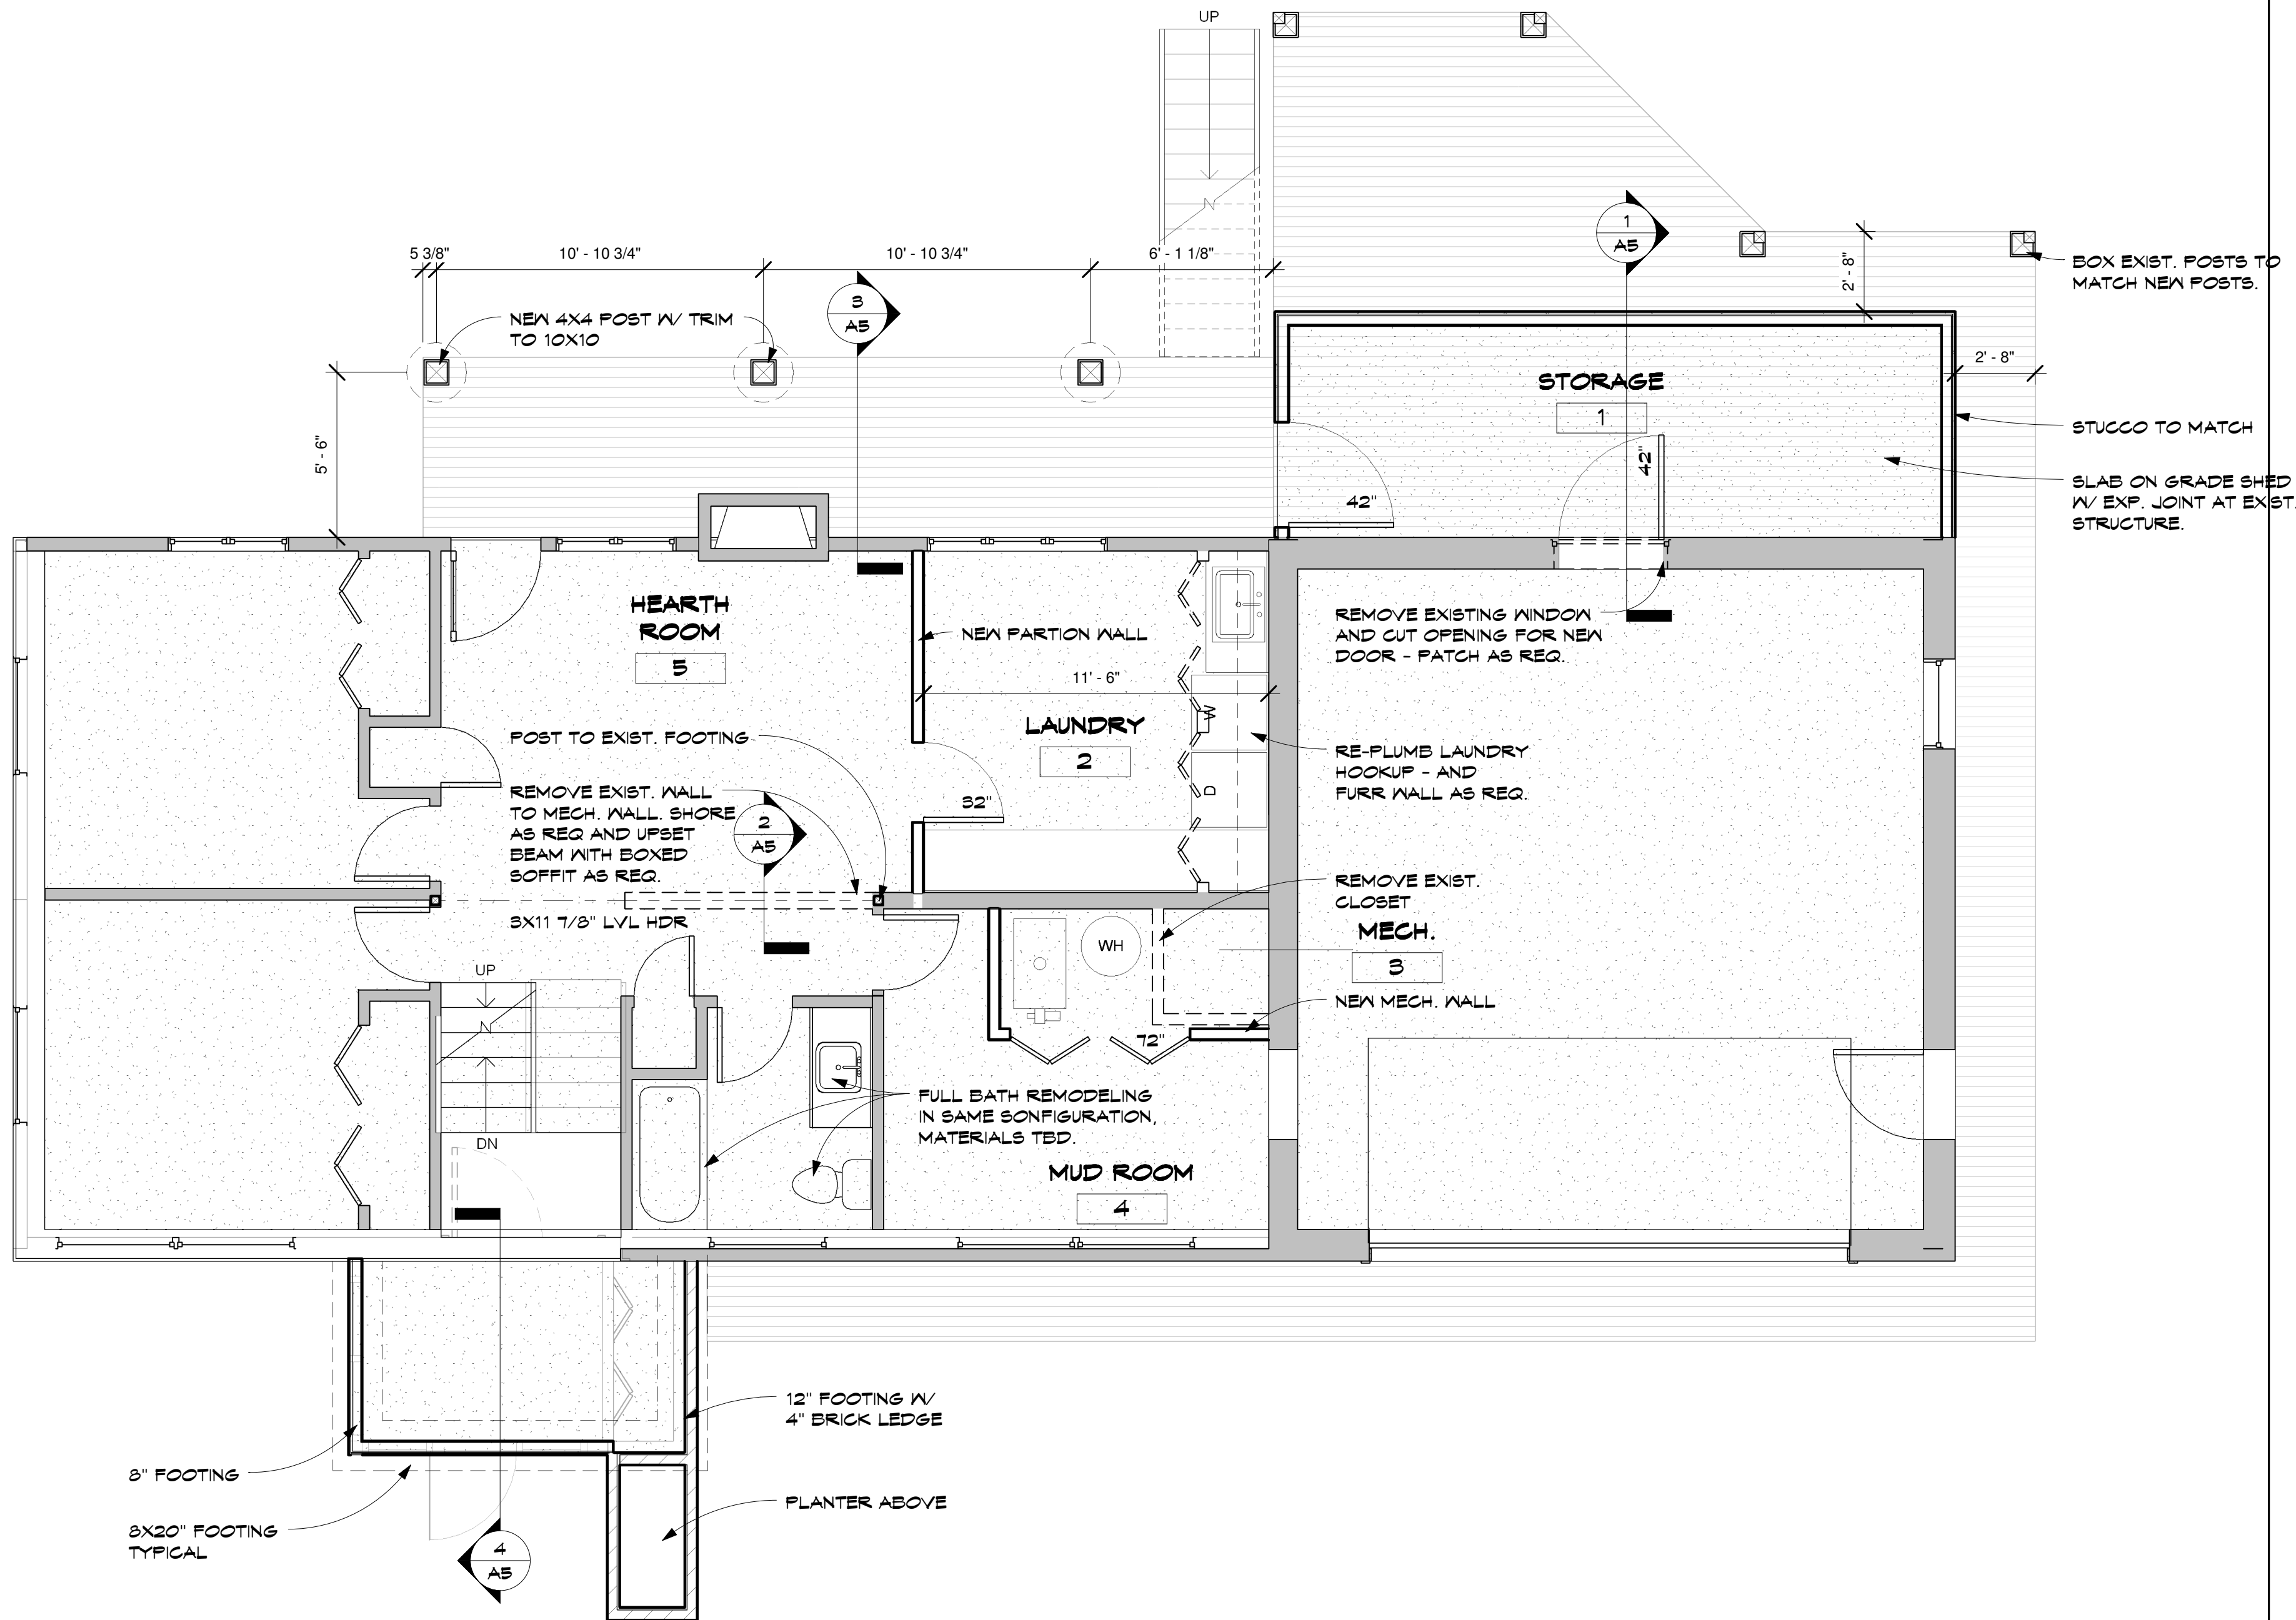

1 LOWER FLOOR  
A1 1/4" = 1'-0"

DATE: 11-1-08

REVISIONS:

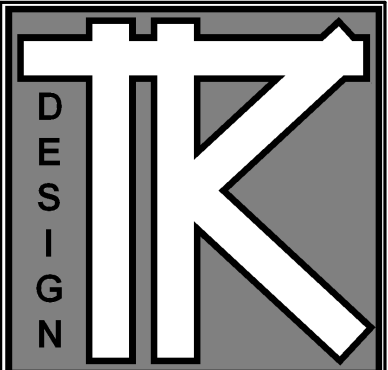

TODD KNUTSON DESIGN  
2388 UNIVERSITY AV. N.  
STUDIO 100  
SAINT PAUL, MN. 55114  
PHONE: 651-472-0054  
FAX: 651-472-0060  
MOBIL: 612-251-1041

**BRADWAY REMODELING**

220 16TH AVE N.W.  
NEW BRIGHTON, MN

JOB NO: 220


SHEET NO:

**A2**

MAIN FLOOR


2 GRADE  
A2 1/4" = 1'-0"

1 MAIN FLOOR  
A2 1/4" = 1'-0"

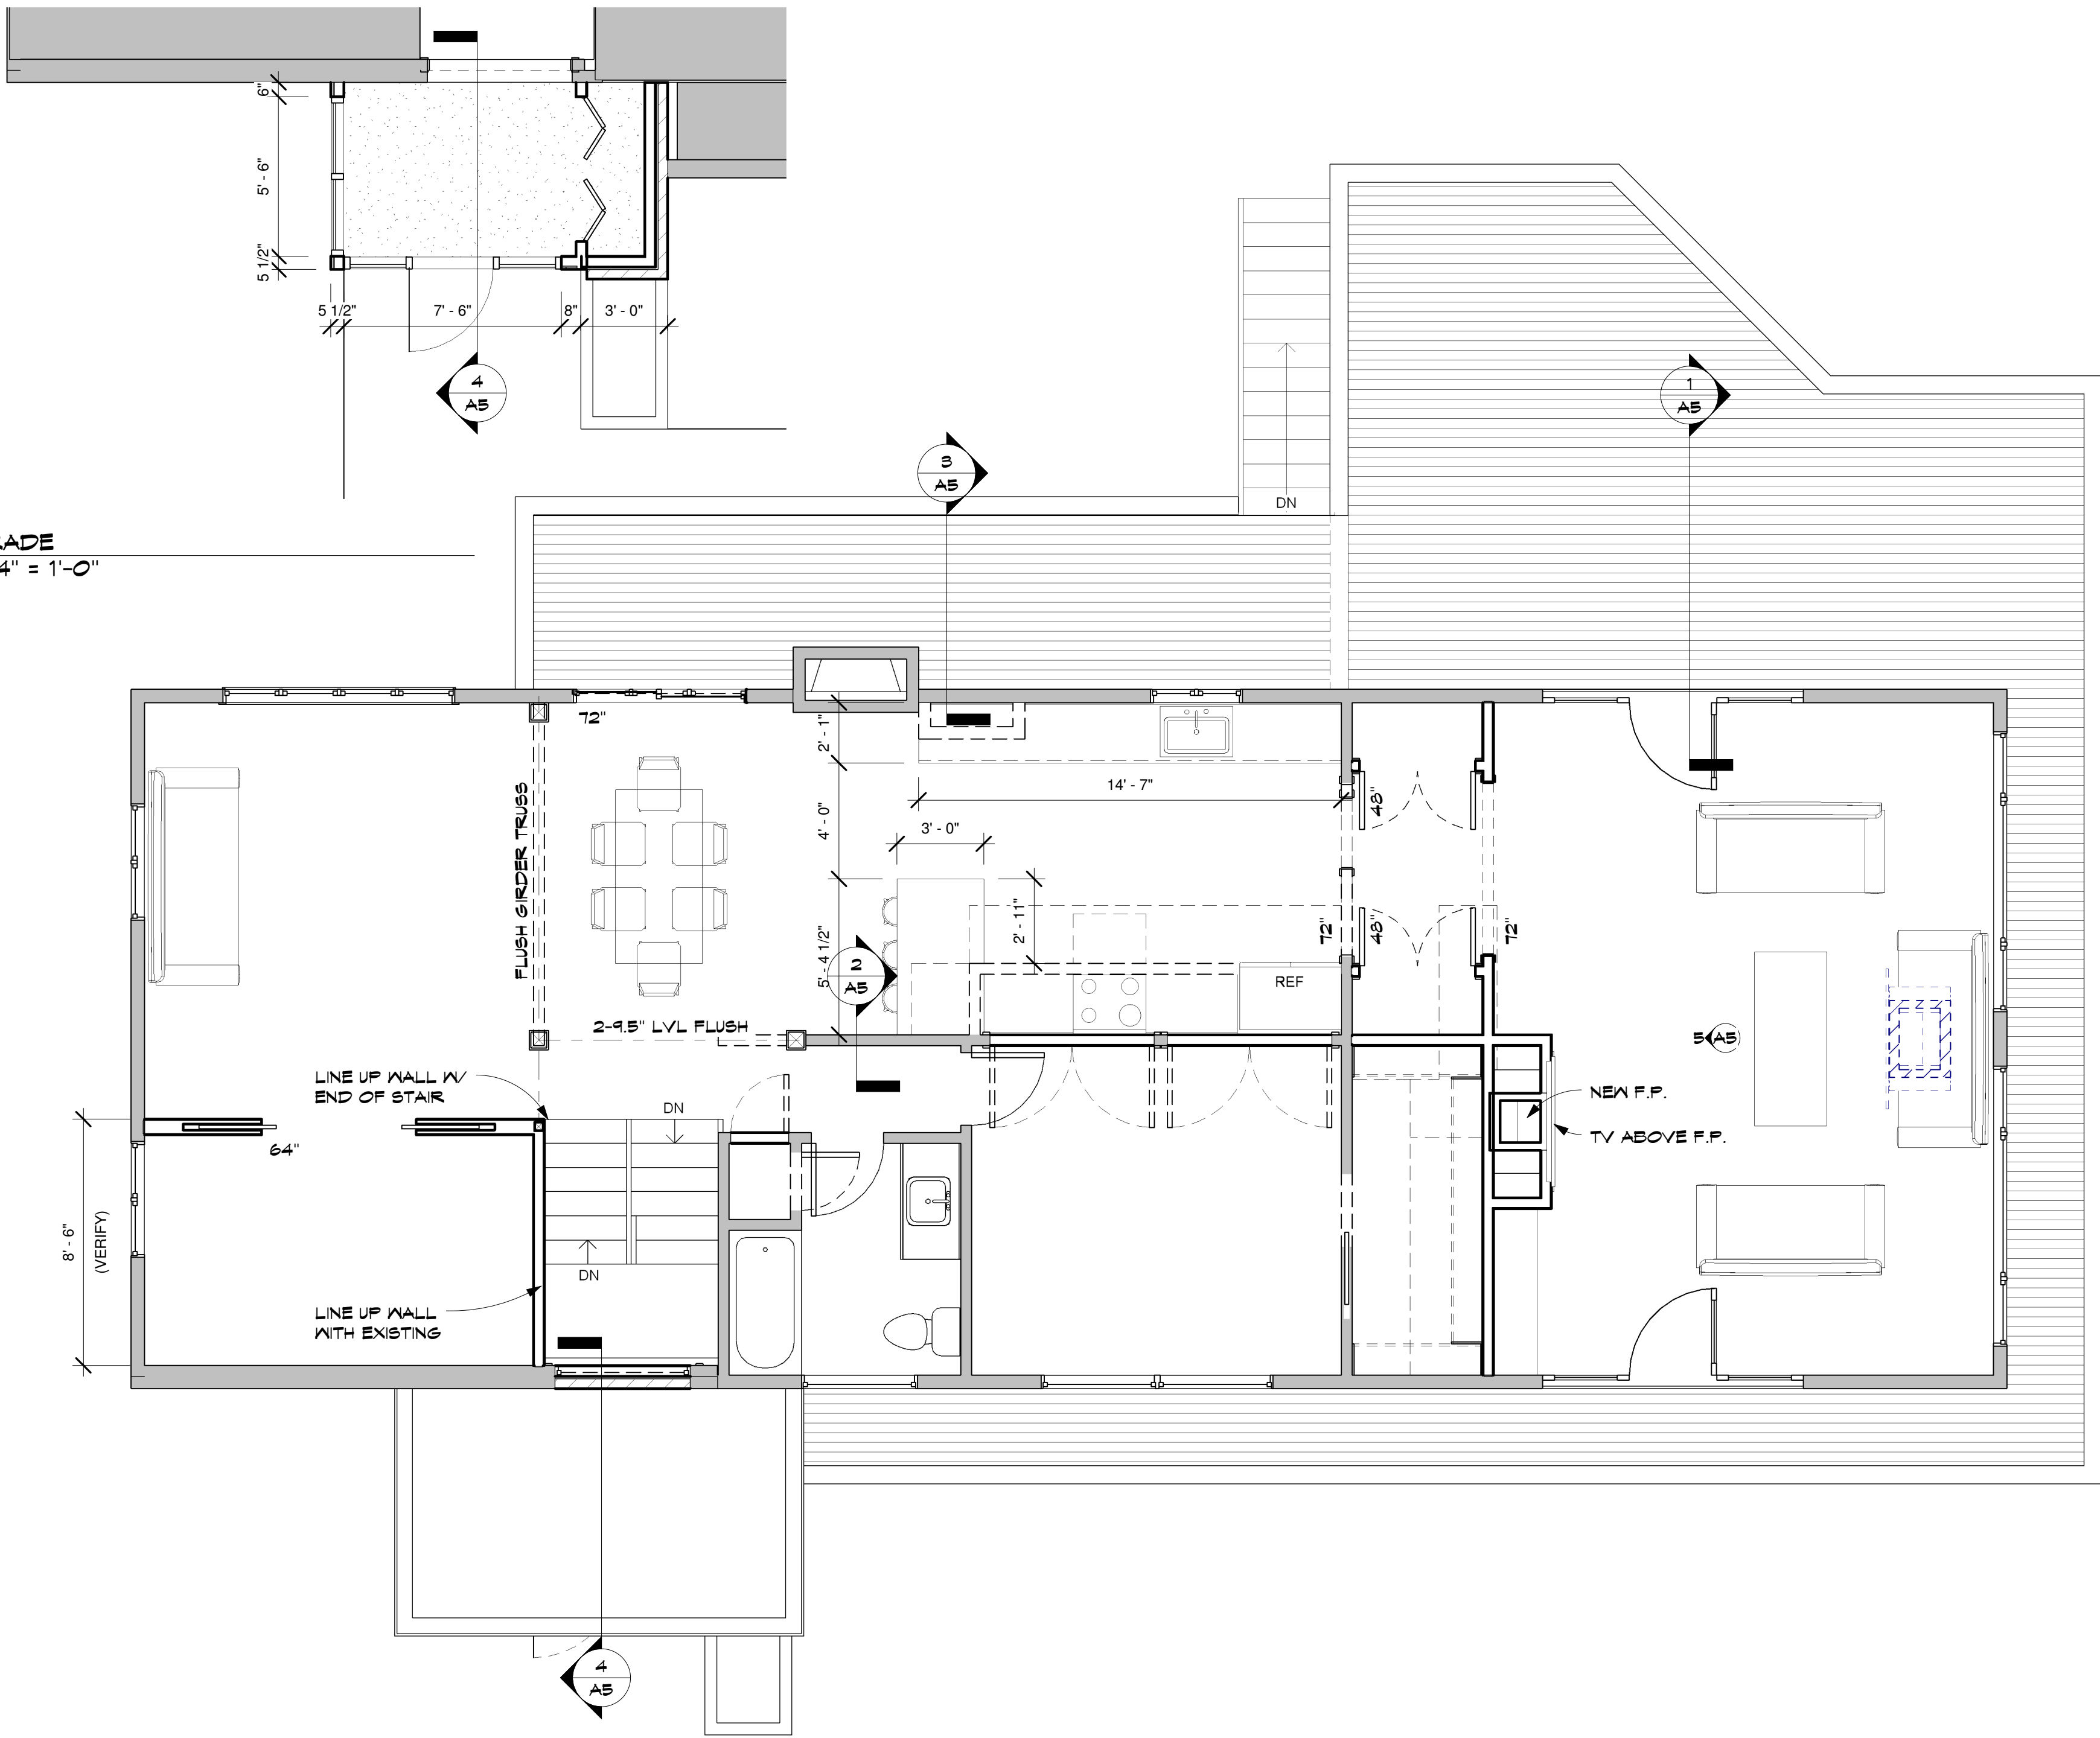

DATE: 11-1-08

REVISIONS:

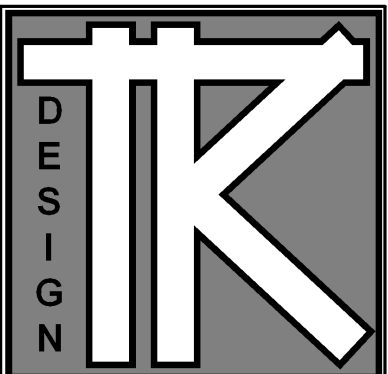

TODD KNUTSON DESIGN  
2388 UNIVERSITY AV. N.  
STUDIO 100  
SAINT PAUL, MN. 55114  
PHONE: 651-472-0054  
FAX: 651-472-0060  
MOBIL: 612-251-1041

**BRADWAY REMODELING**


220 16TH AVE N.W.  
NEA BRIGHTON, MN

JOB NO: 220


SHEET NO:

**A3**

ELEVATIONS

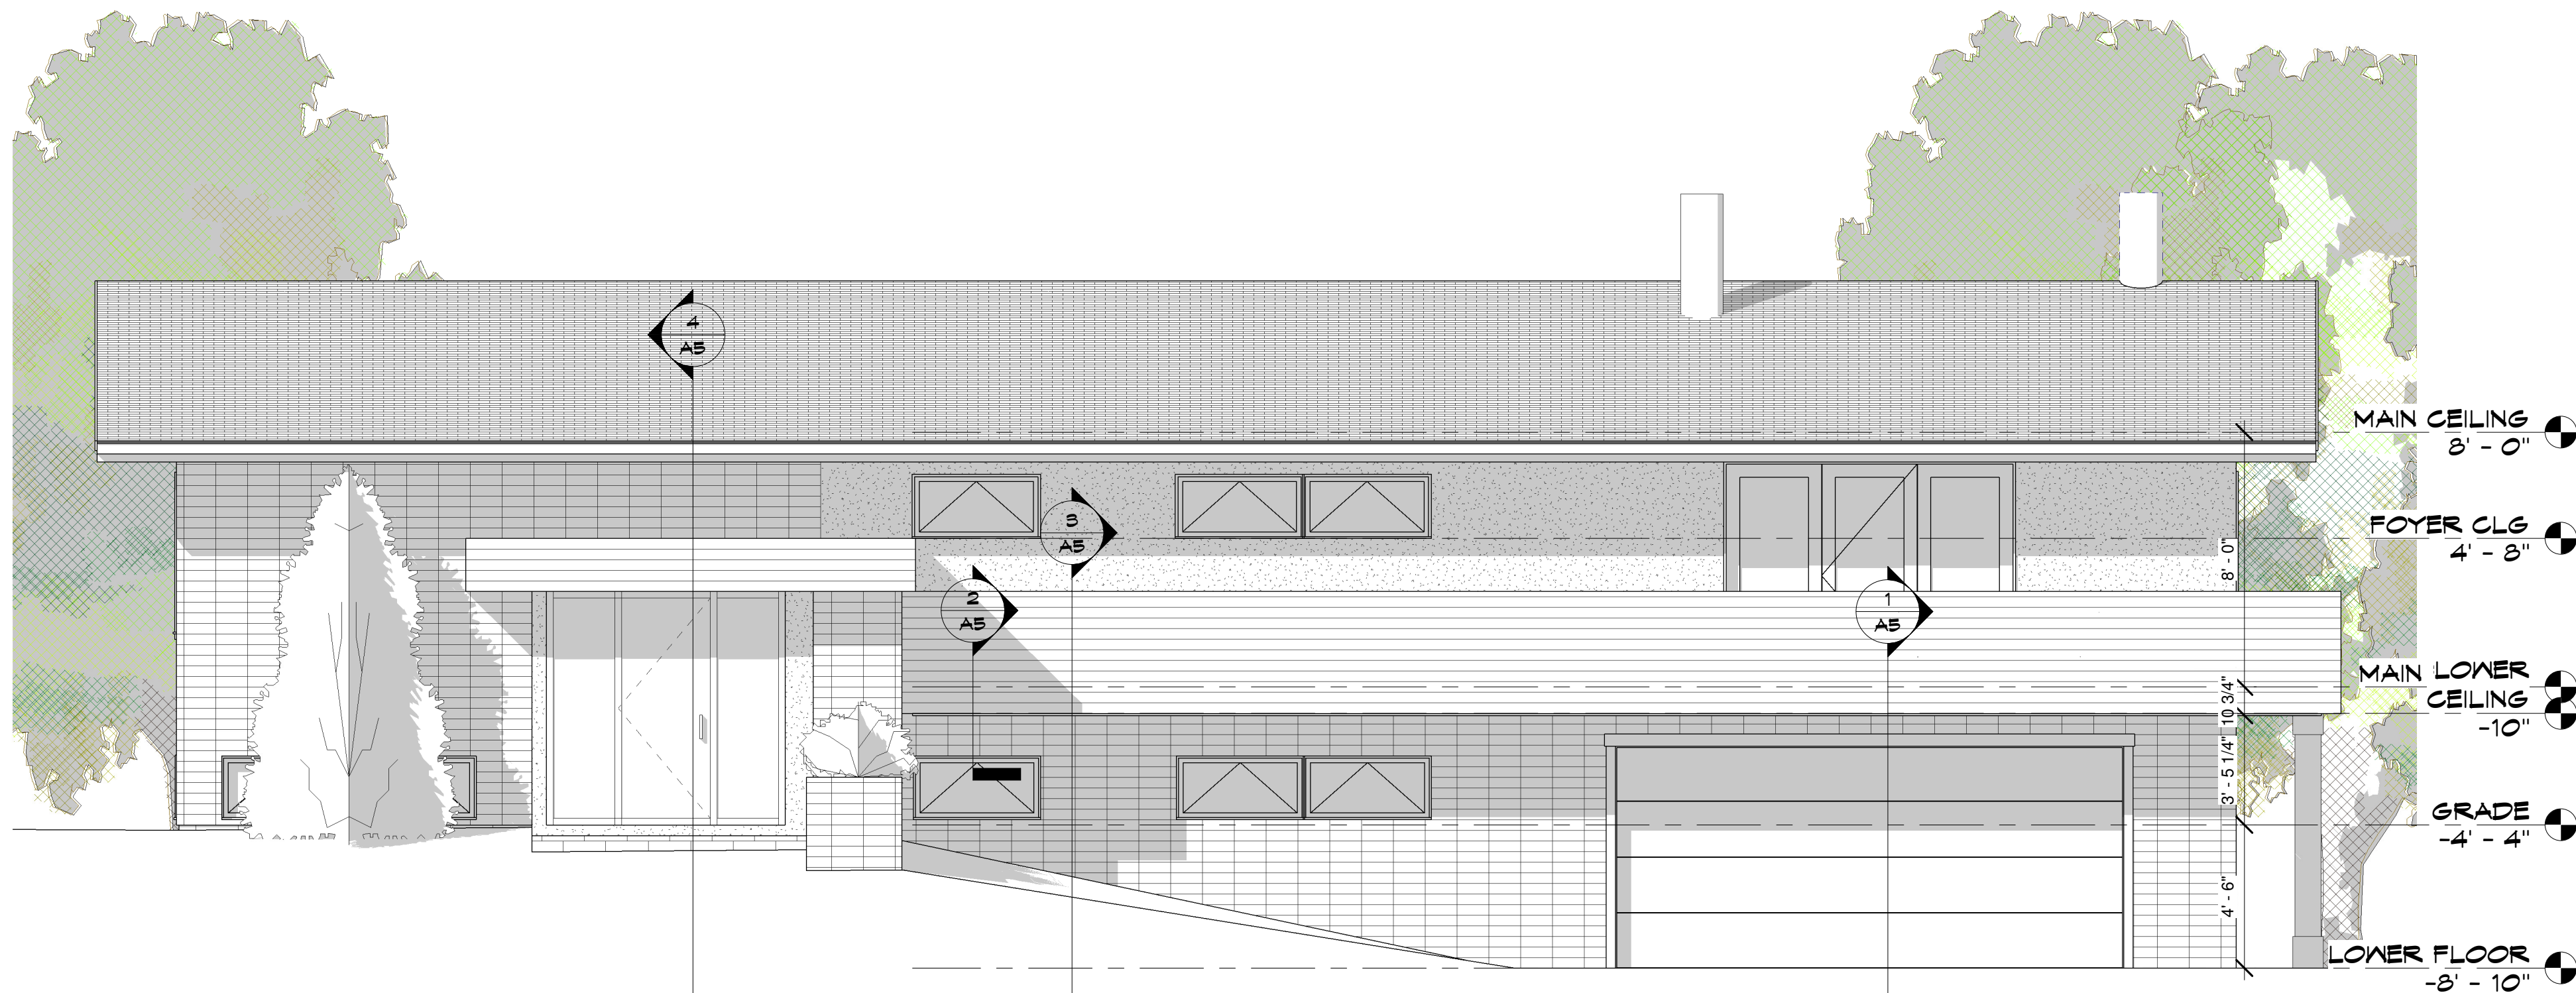


1 EAST  
AS 1/4" = 1'-0"

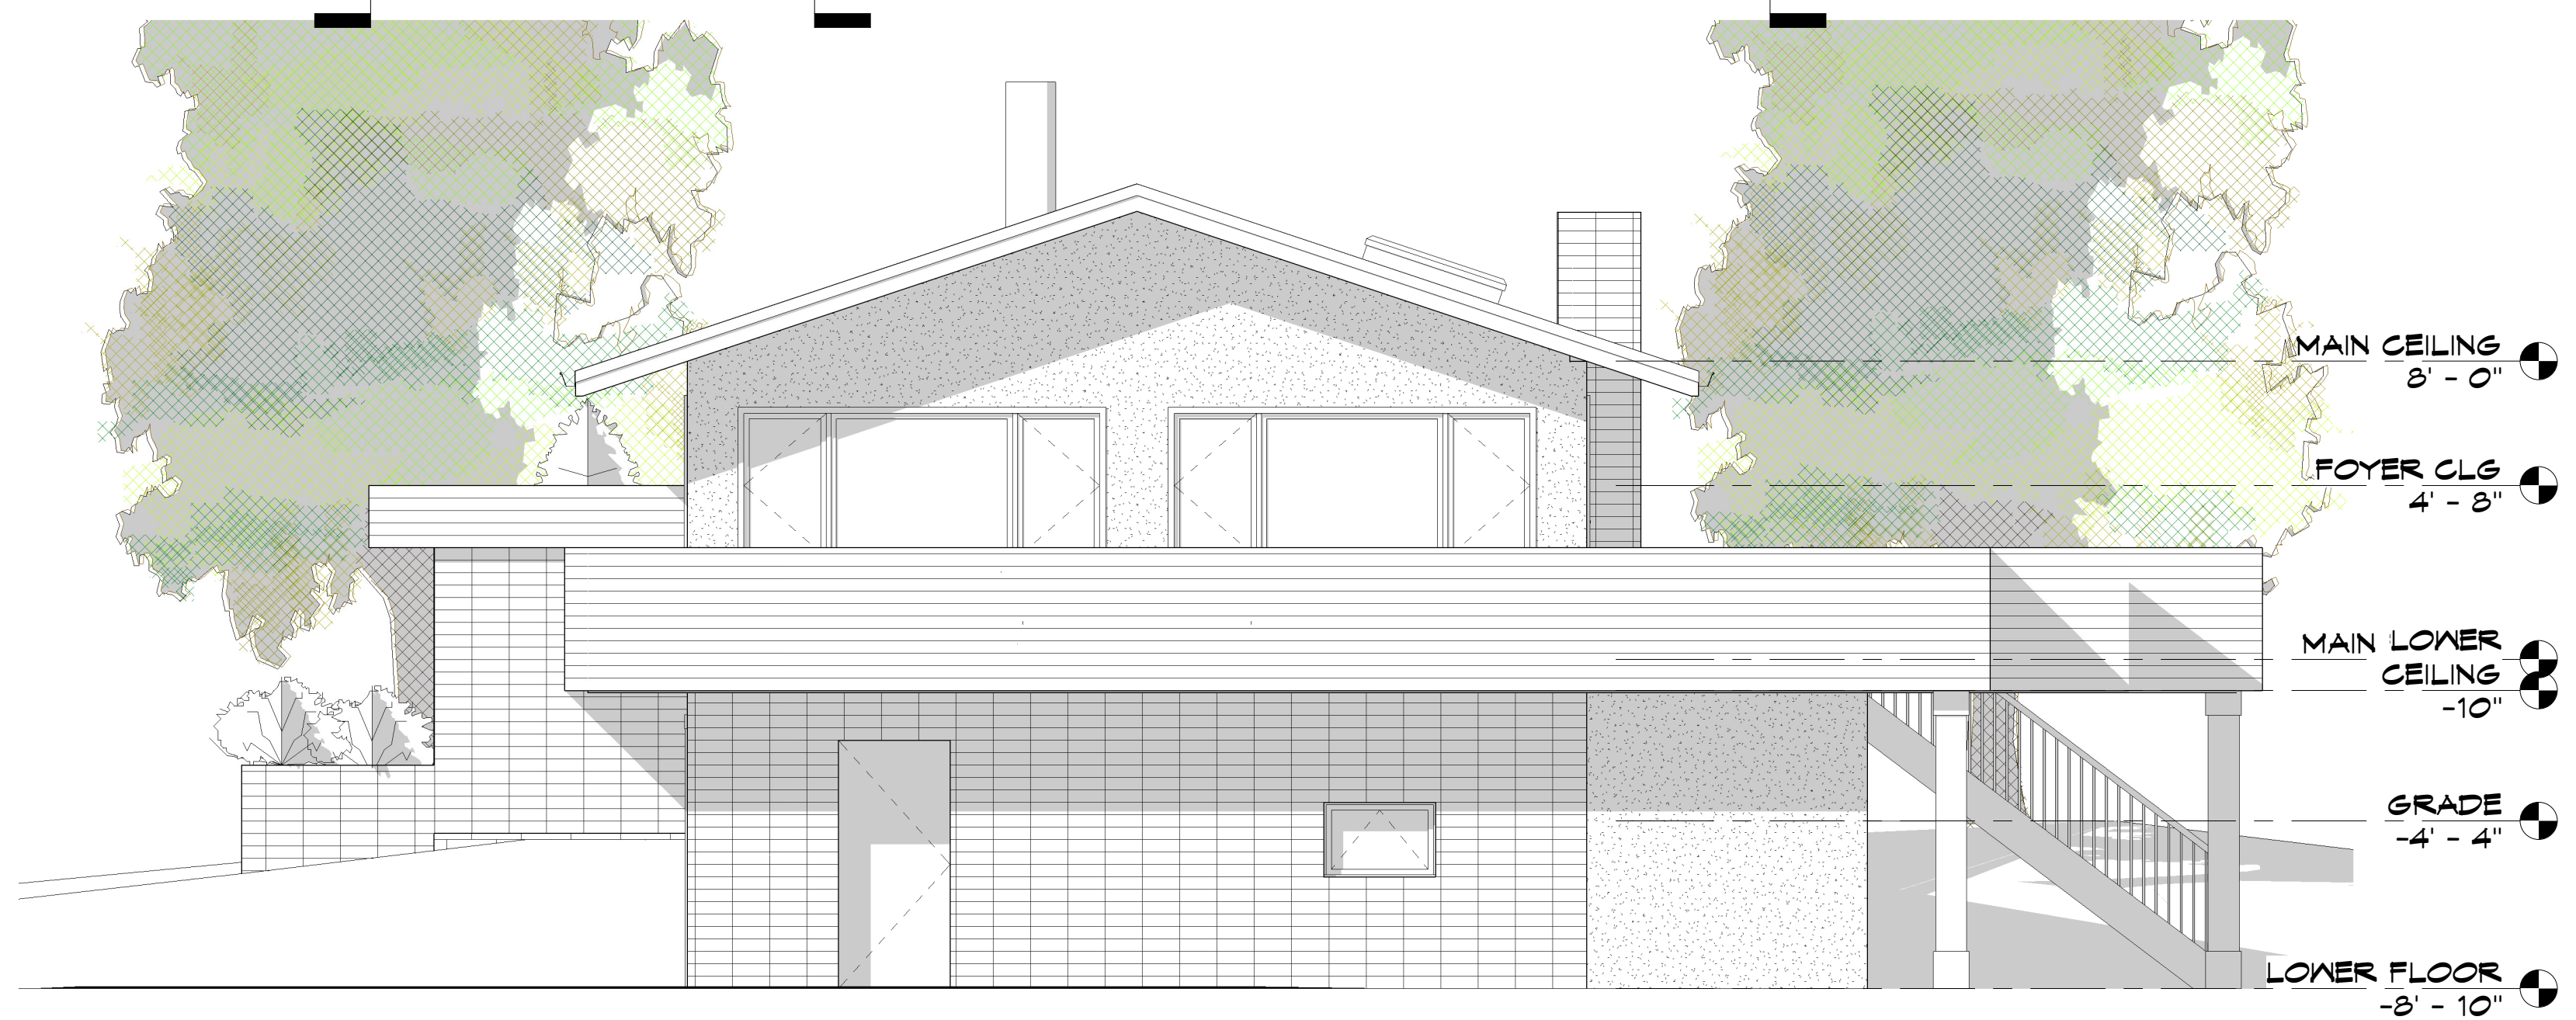

2 NORTH  
AS 1/4" = 1'-0"

DATE: 11-1-08

REVISIONS:

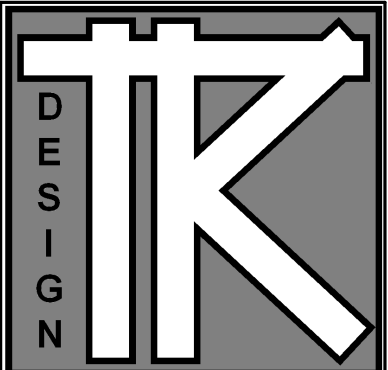

TODD KNUTSON DESIGN  
2388 UNIVERSITY AV. N.  
STUDIO 100  
SAINT PAUL, MN. 55114  
PHONE: 651-472-0054  
FAX: 651-472-0060  
MOBIL: 612-251-1041

BRADWAY REMODELING

220 16TH AVE N.W.  
NEA BRIGHTON, MN

JOB NO: 220


SHEET NO:

**A4**


ELEVATIONS



1 WEST  
A4 1/4" = 1'-0"

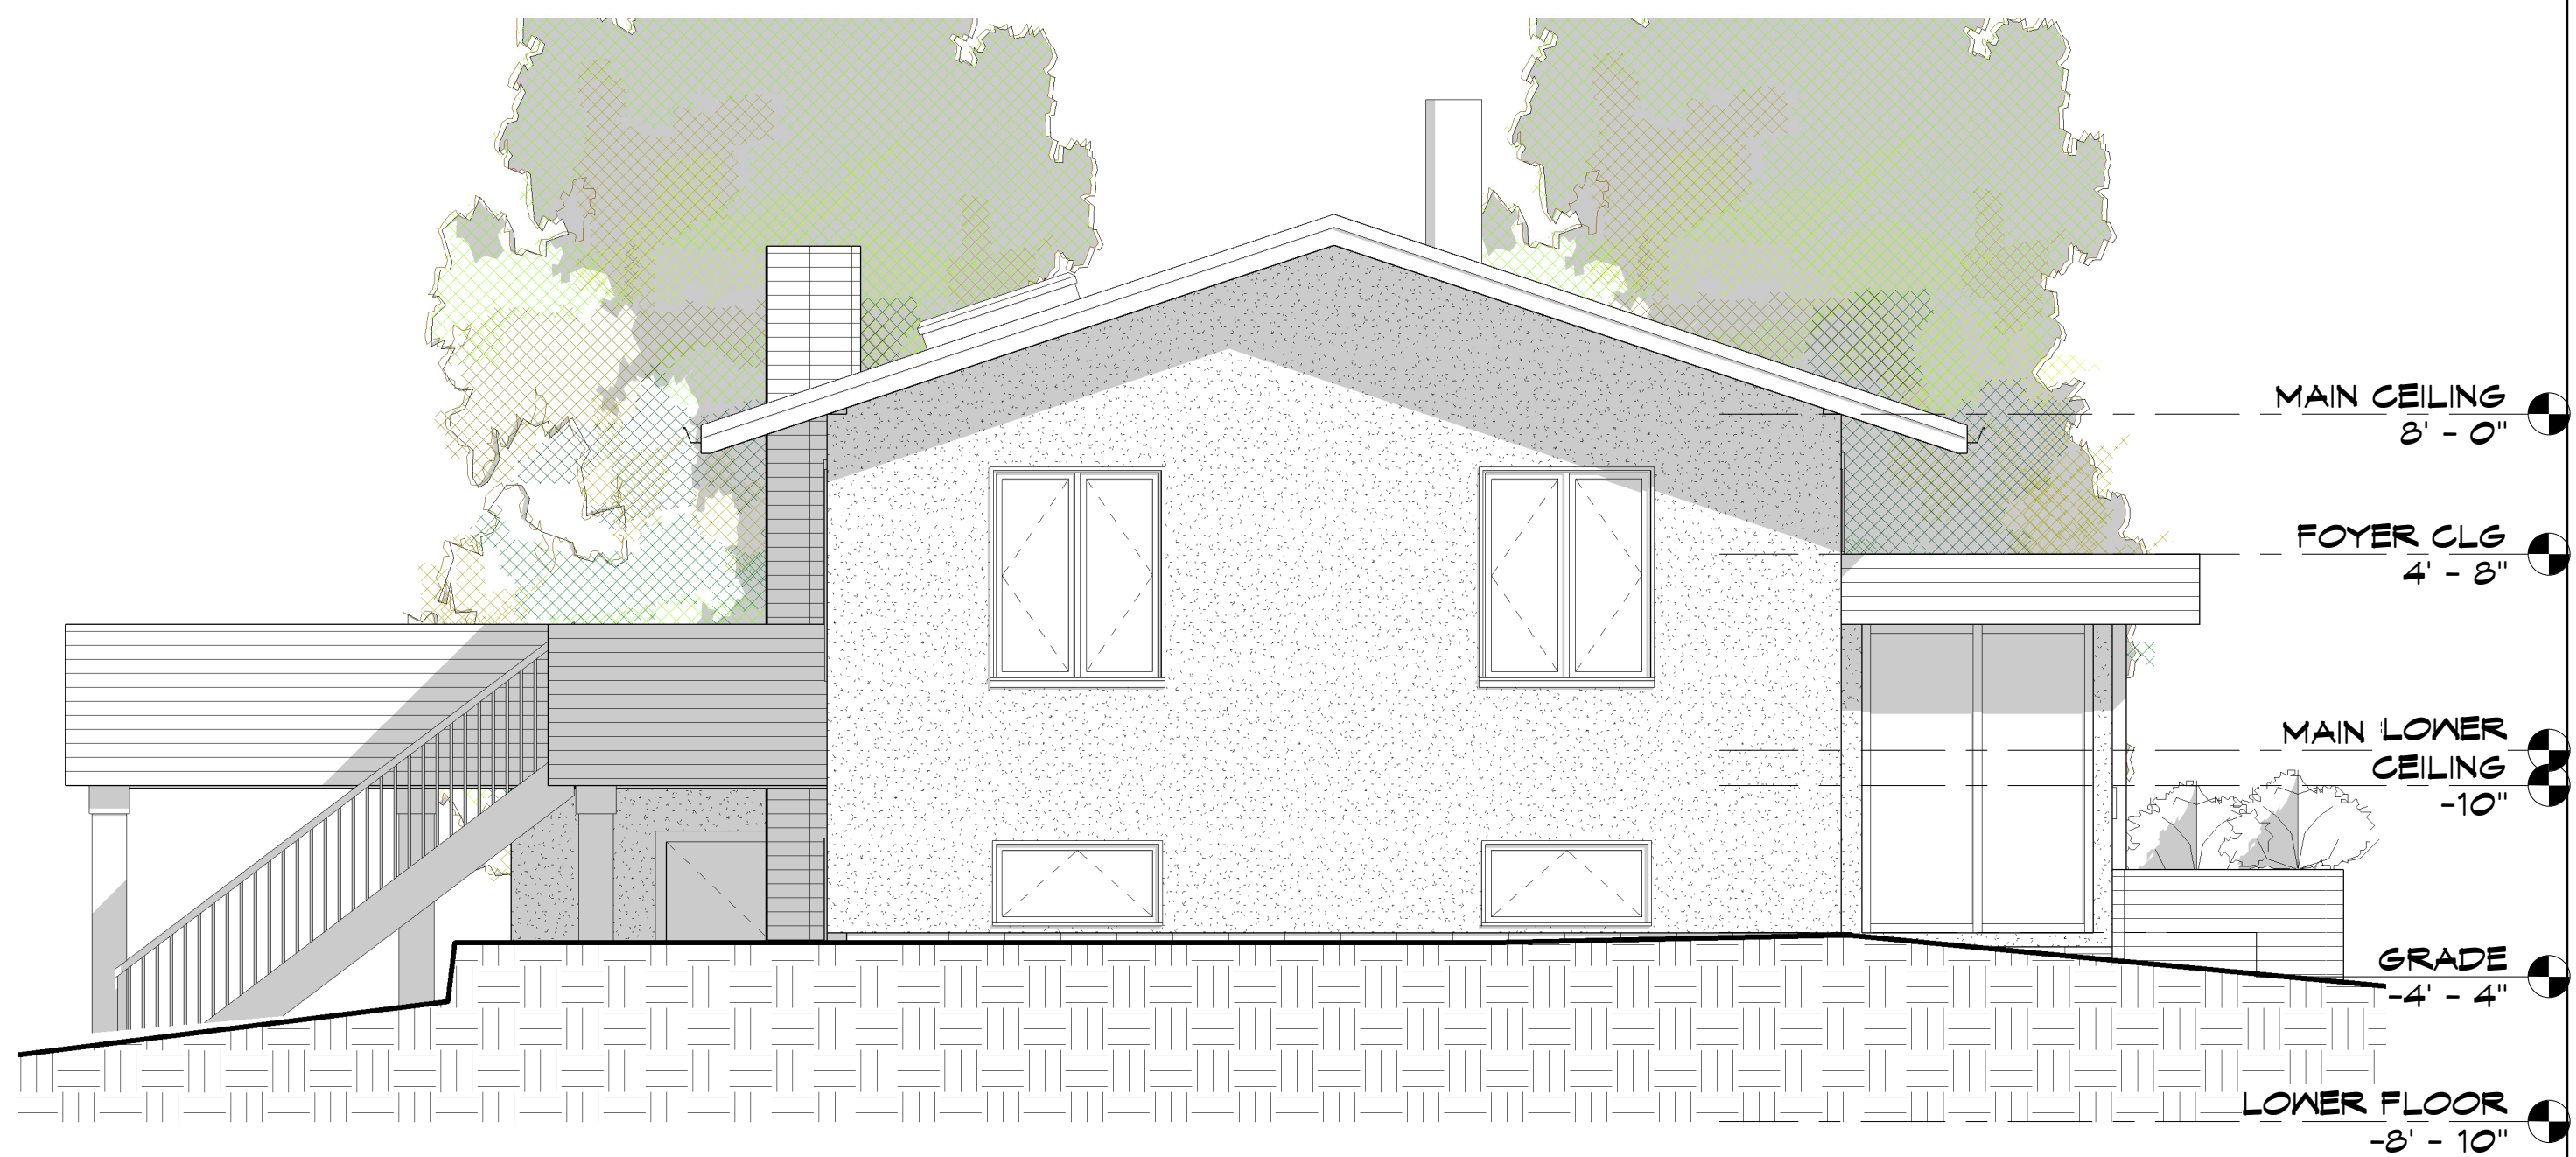

2 SOUTH  
A4 1/4" = 1'-0"

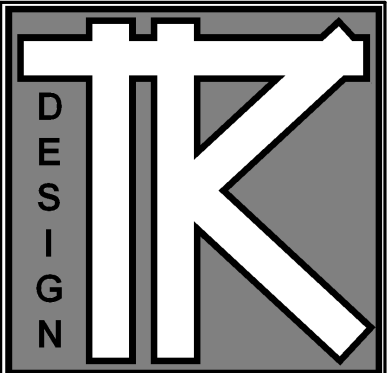

TODD KNOTSON DESIGN  
 2388 UNIVERSITY AV. N.  
 STUDIO 100  
 SAINT PAUL, MN. 55114  
 PHONE: 651-472-0054  
 FAX: 651-472-0060  
 MOBIL: 612-251-1041

**BRADWAY REMODELING**


220 16TH AVE N.W.  
 NEW BRIGHTON, MN

JOB NO: 220


SHEET NO:

**A5**


SECTIONS -  
 DETAILS

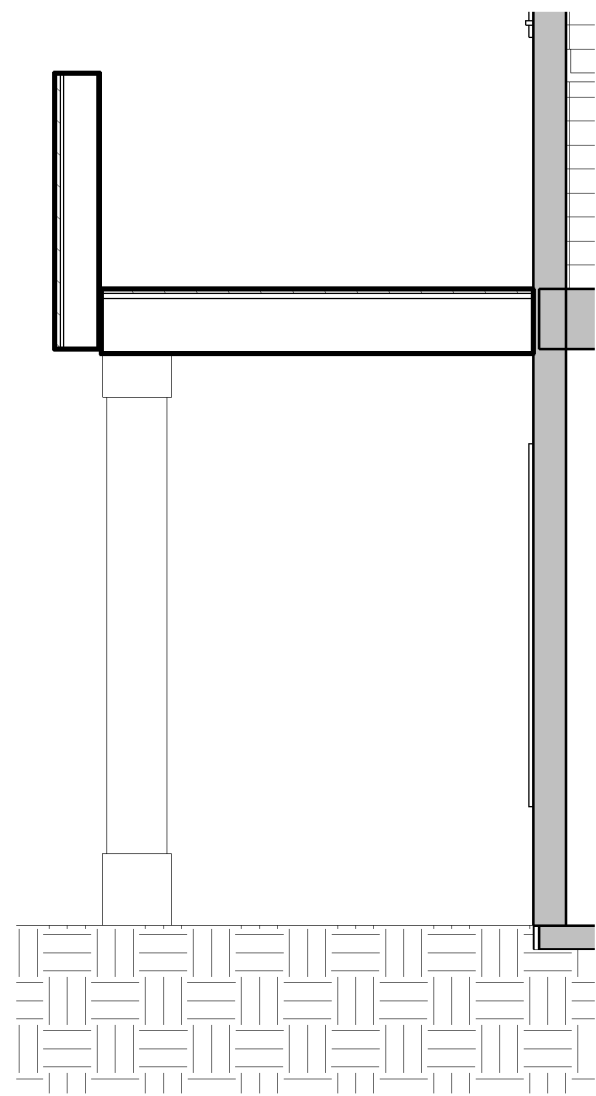


**3 SECTION AT DECK**  
 A5 3/8" = 1'-0"

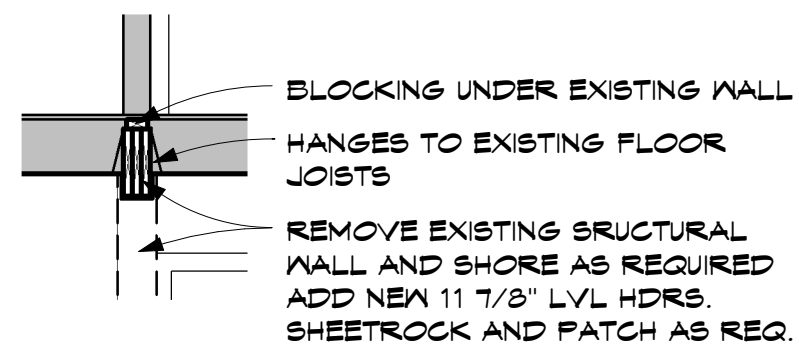


**2 LOWER LEVEL HEADER**  
 A5 3/8" = 1'-0"

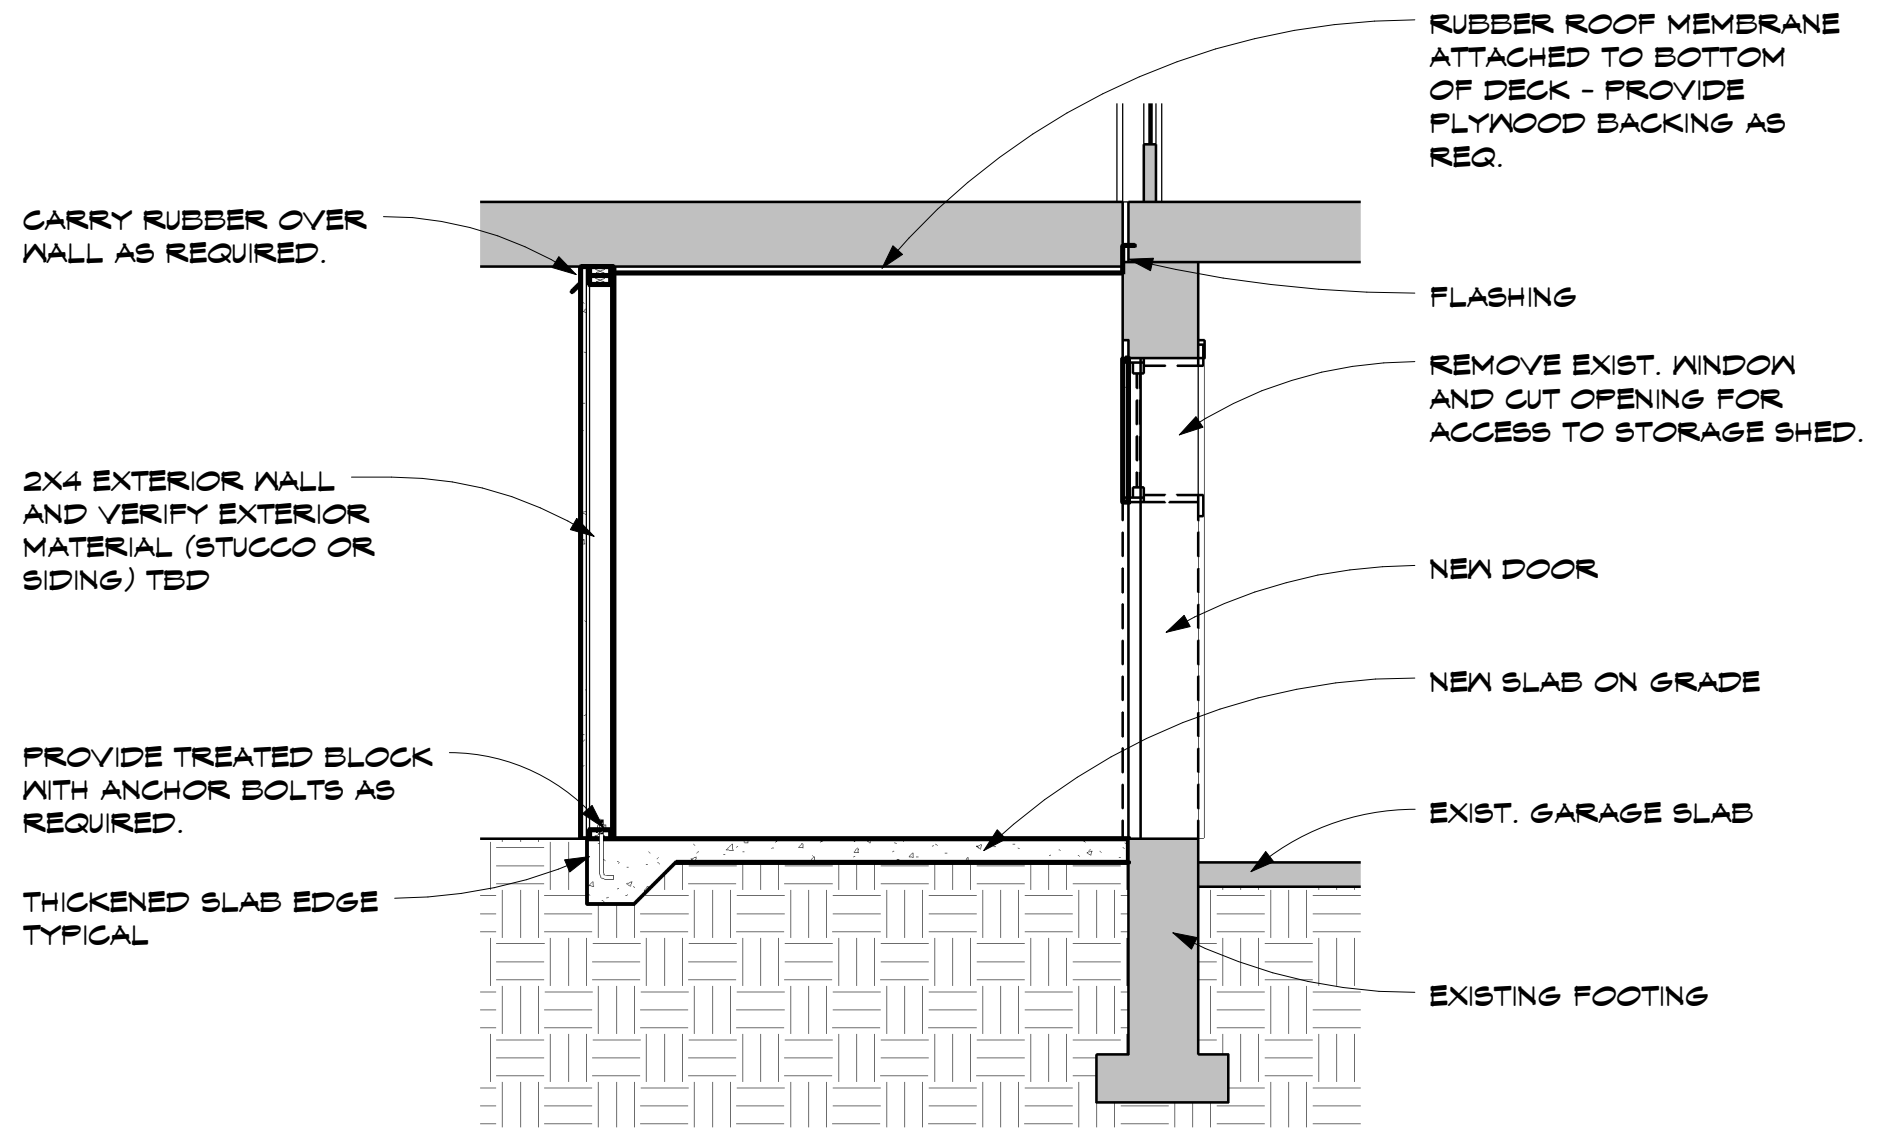

**1 STORAGE SHED**  
 A5 3/8" = 1'-0"

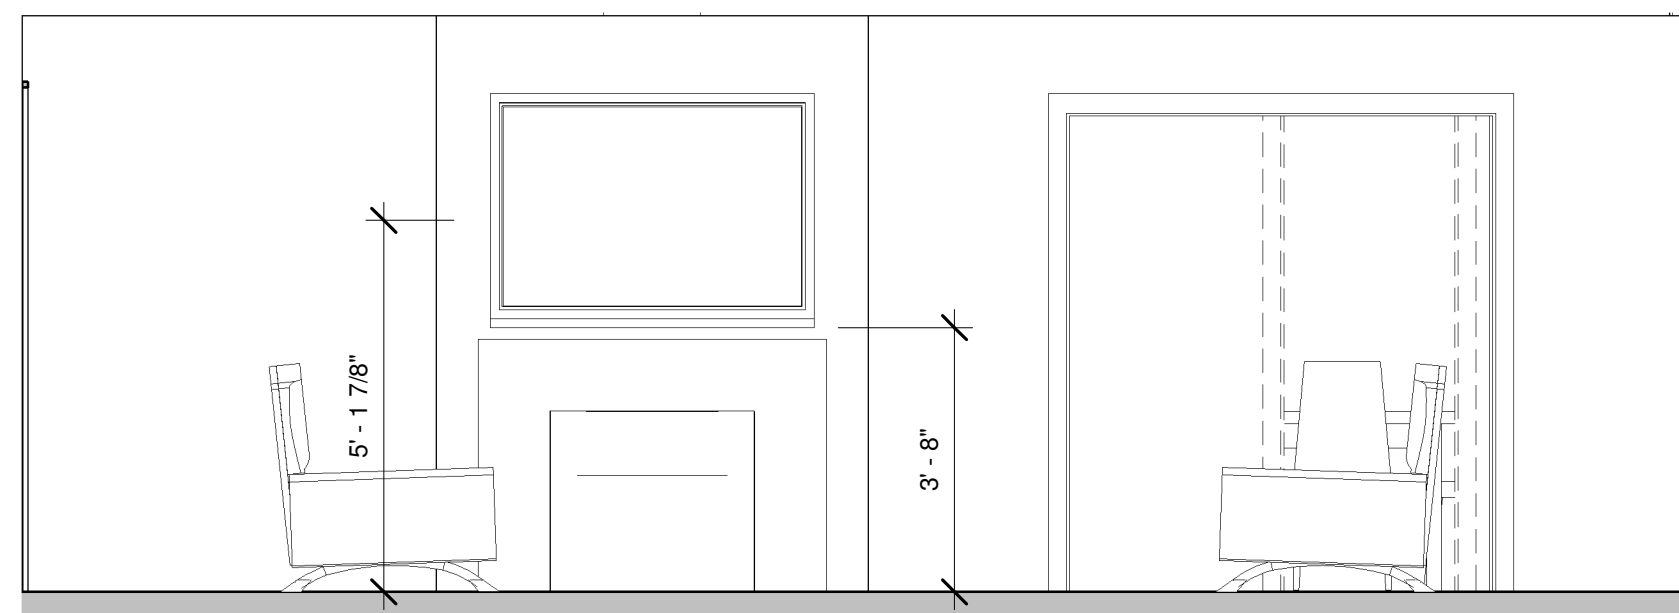

**5 Elevation 1 - a**  
 A5 3/8" = 1'-0"

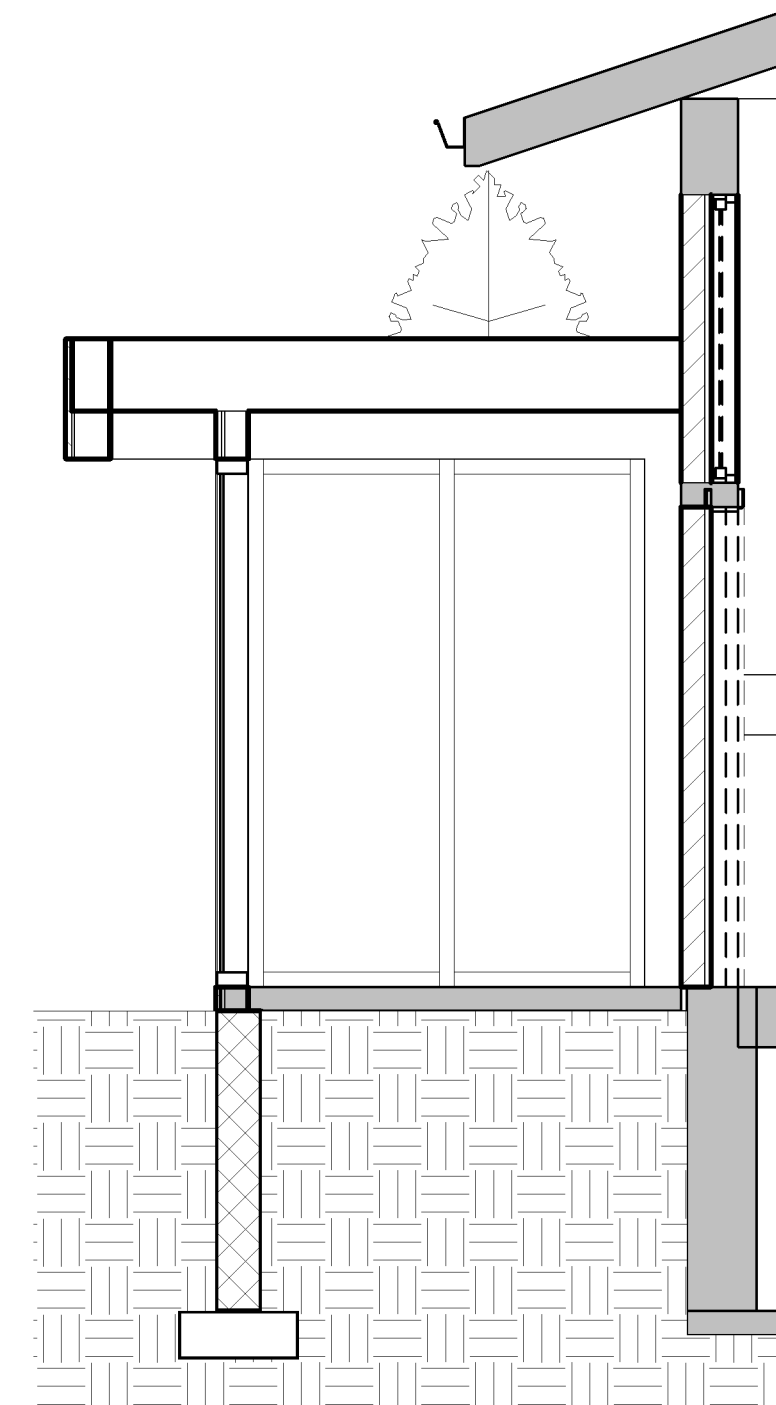


**4 FOYER**  
 A5 3/8" = 1'-0"

# BRADWAY RESI.

DATE: 11-1-08

REVISIONS:

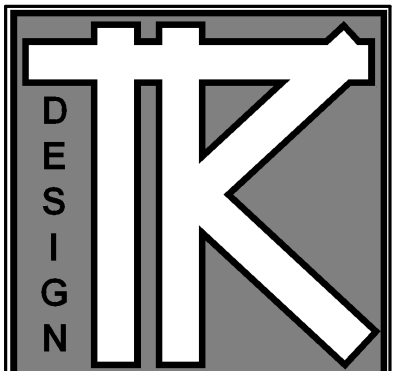

TODD KNUTSON DESIGN

2388 UNIVERSITY AV. N.  
STUDIO 100  
SAINT PAUL, MN. 55114  
PHONE: 651-472-0054  
FAX: 651-472-0060  
MOBIL: 612-251-1041

BRADWAY REMODELING

220 16TH AVE N.W.  
NEW BRIGHTON, MN


JOB NO: 220

SHEET NO:


**T**

TITLE


Drawing List	
Sheet #	Sheet Name
A5	SECTIONS - DETAILS
T	TITLE
A1	LOWER FLOOR
A2	MAIN FLOOR
A3	ELEVATIONS
A4	ELEVATIONS

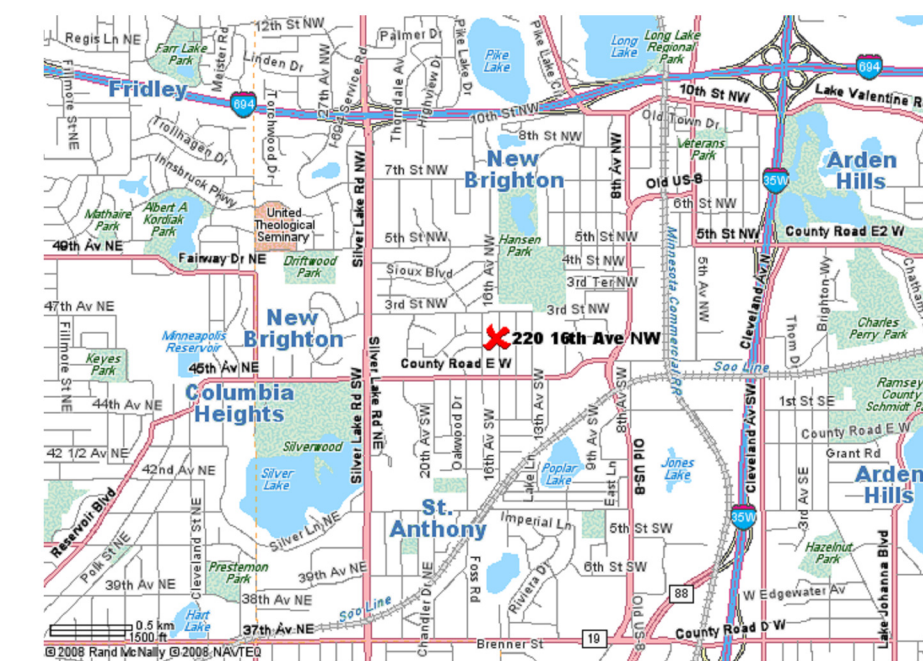


1 SITE LOCATION

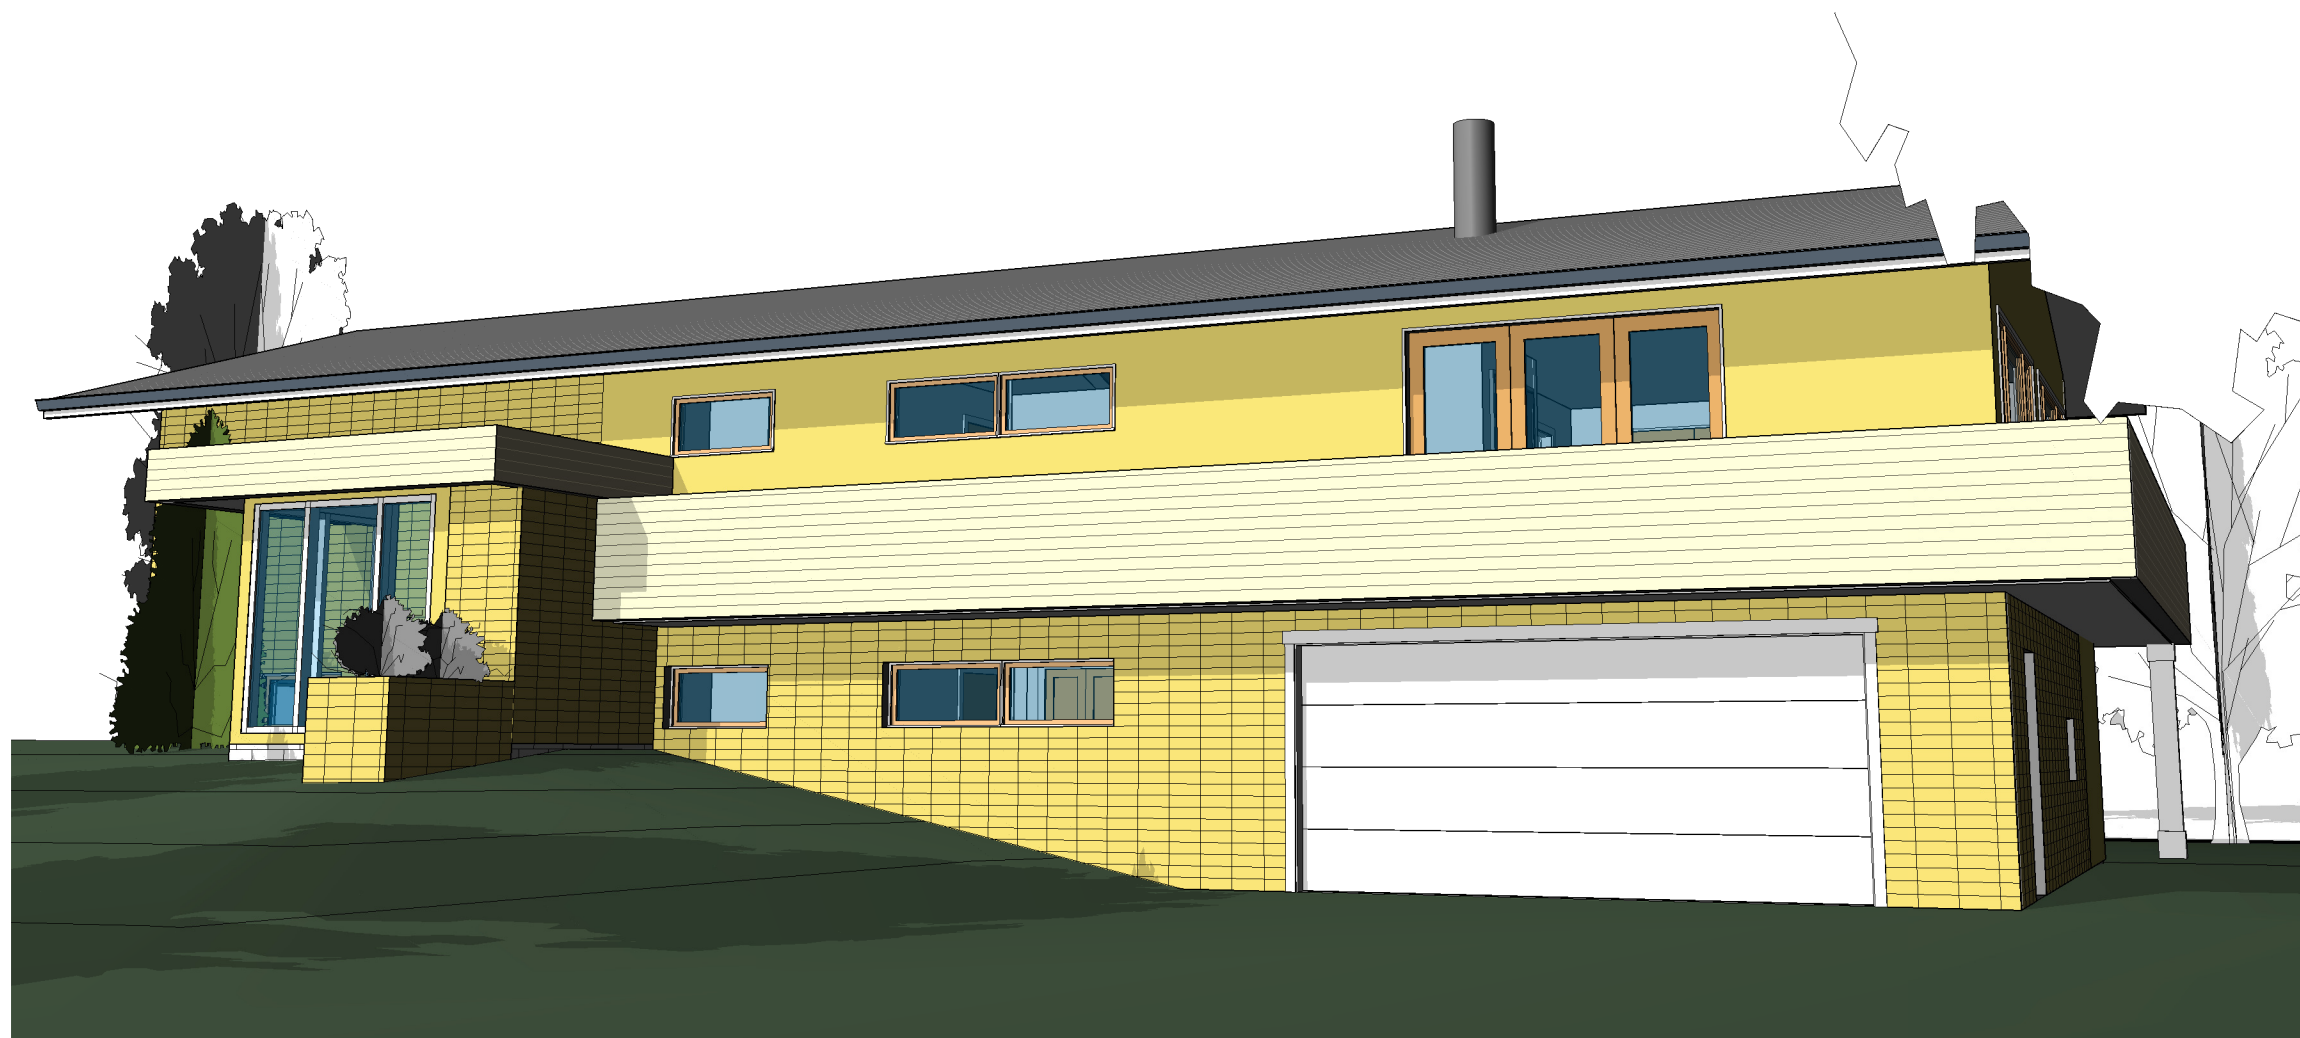

2 3D View 1

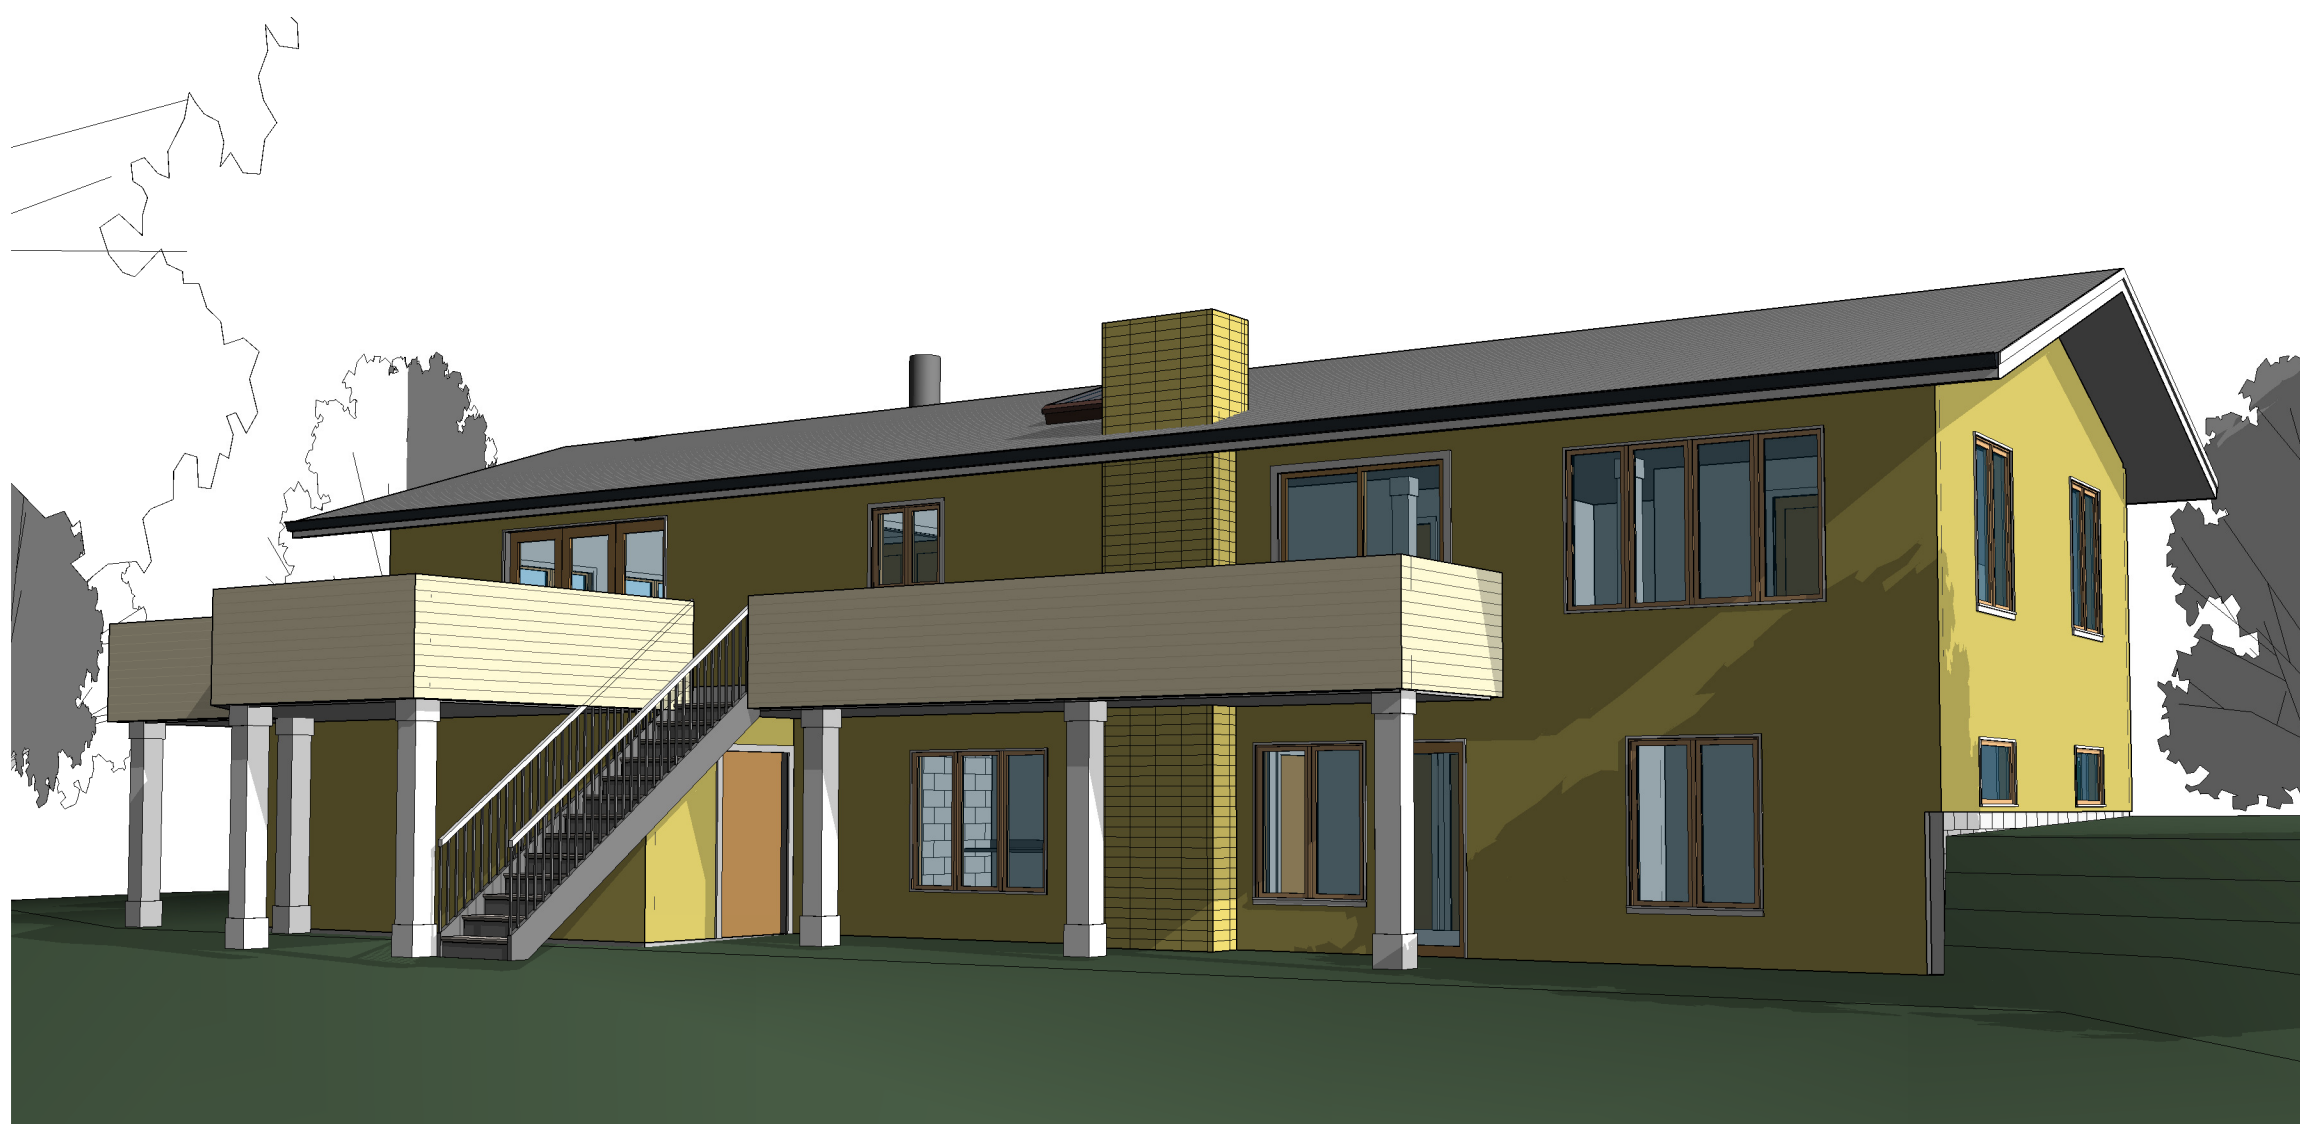

3 3D View 2

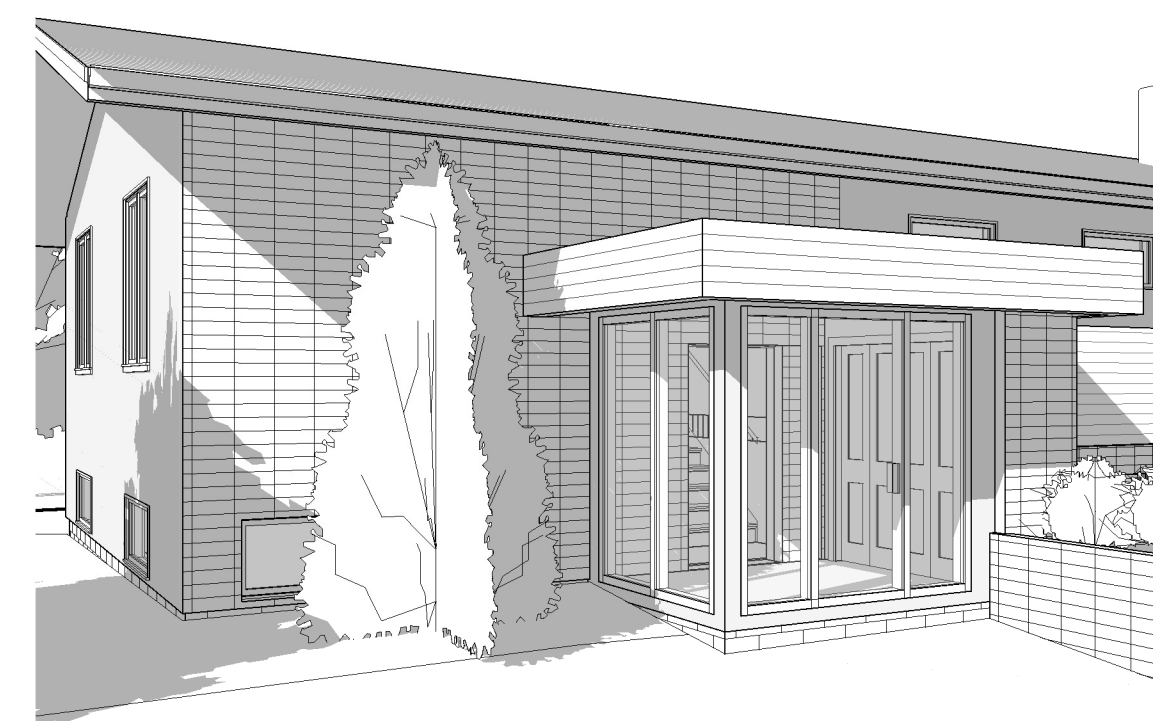

4 3D View 4