


DATE: 4-20-2010

REVISIONS:

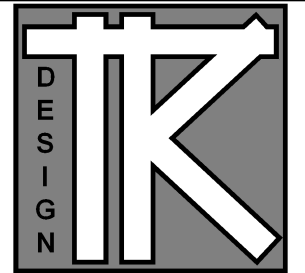

TODD KNUTSON DESIGN

40 SOUTH 7th STREET  
STUDIO 212-156  
MINNEAPOLIS, MN. 55402  
MOBIL: 612-251-1041  
FAX: 612-332-4119


**GARAGE**

14259 STARLITE DRIVE  
HASSAN TOWNSHIP, MN.

JOB NO: 14259

SHEET NO:

**A1**

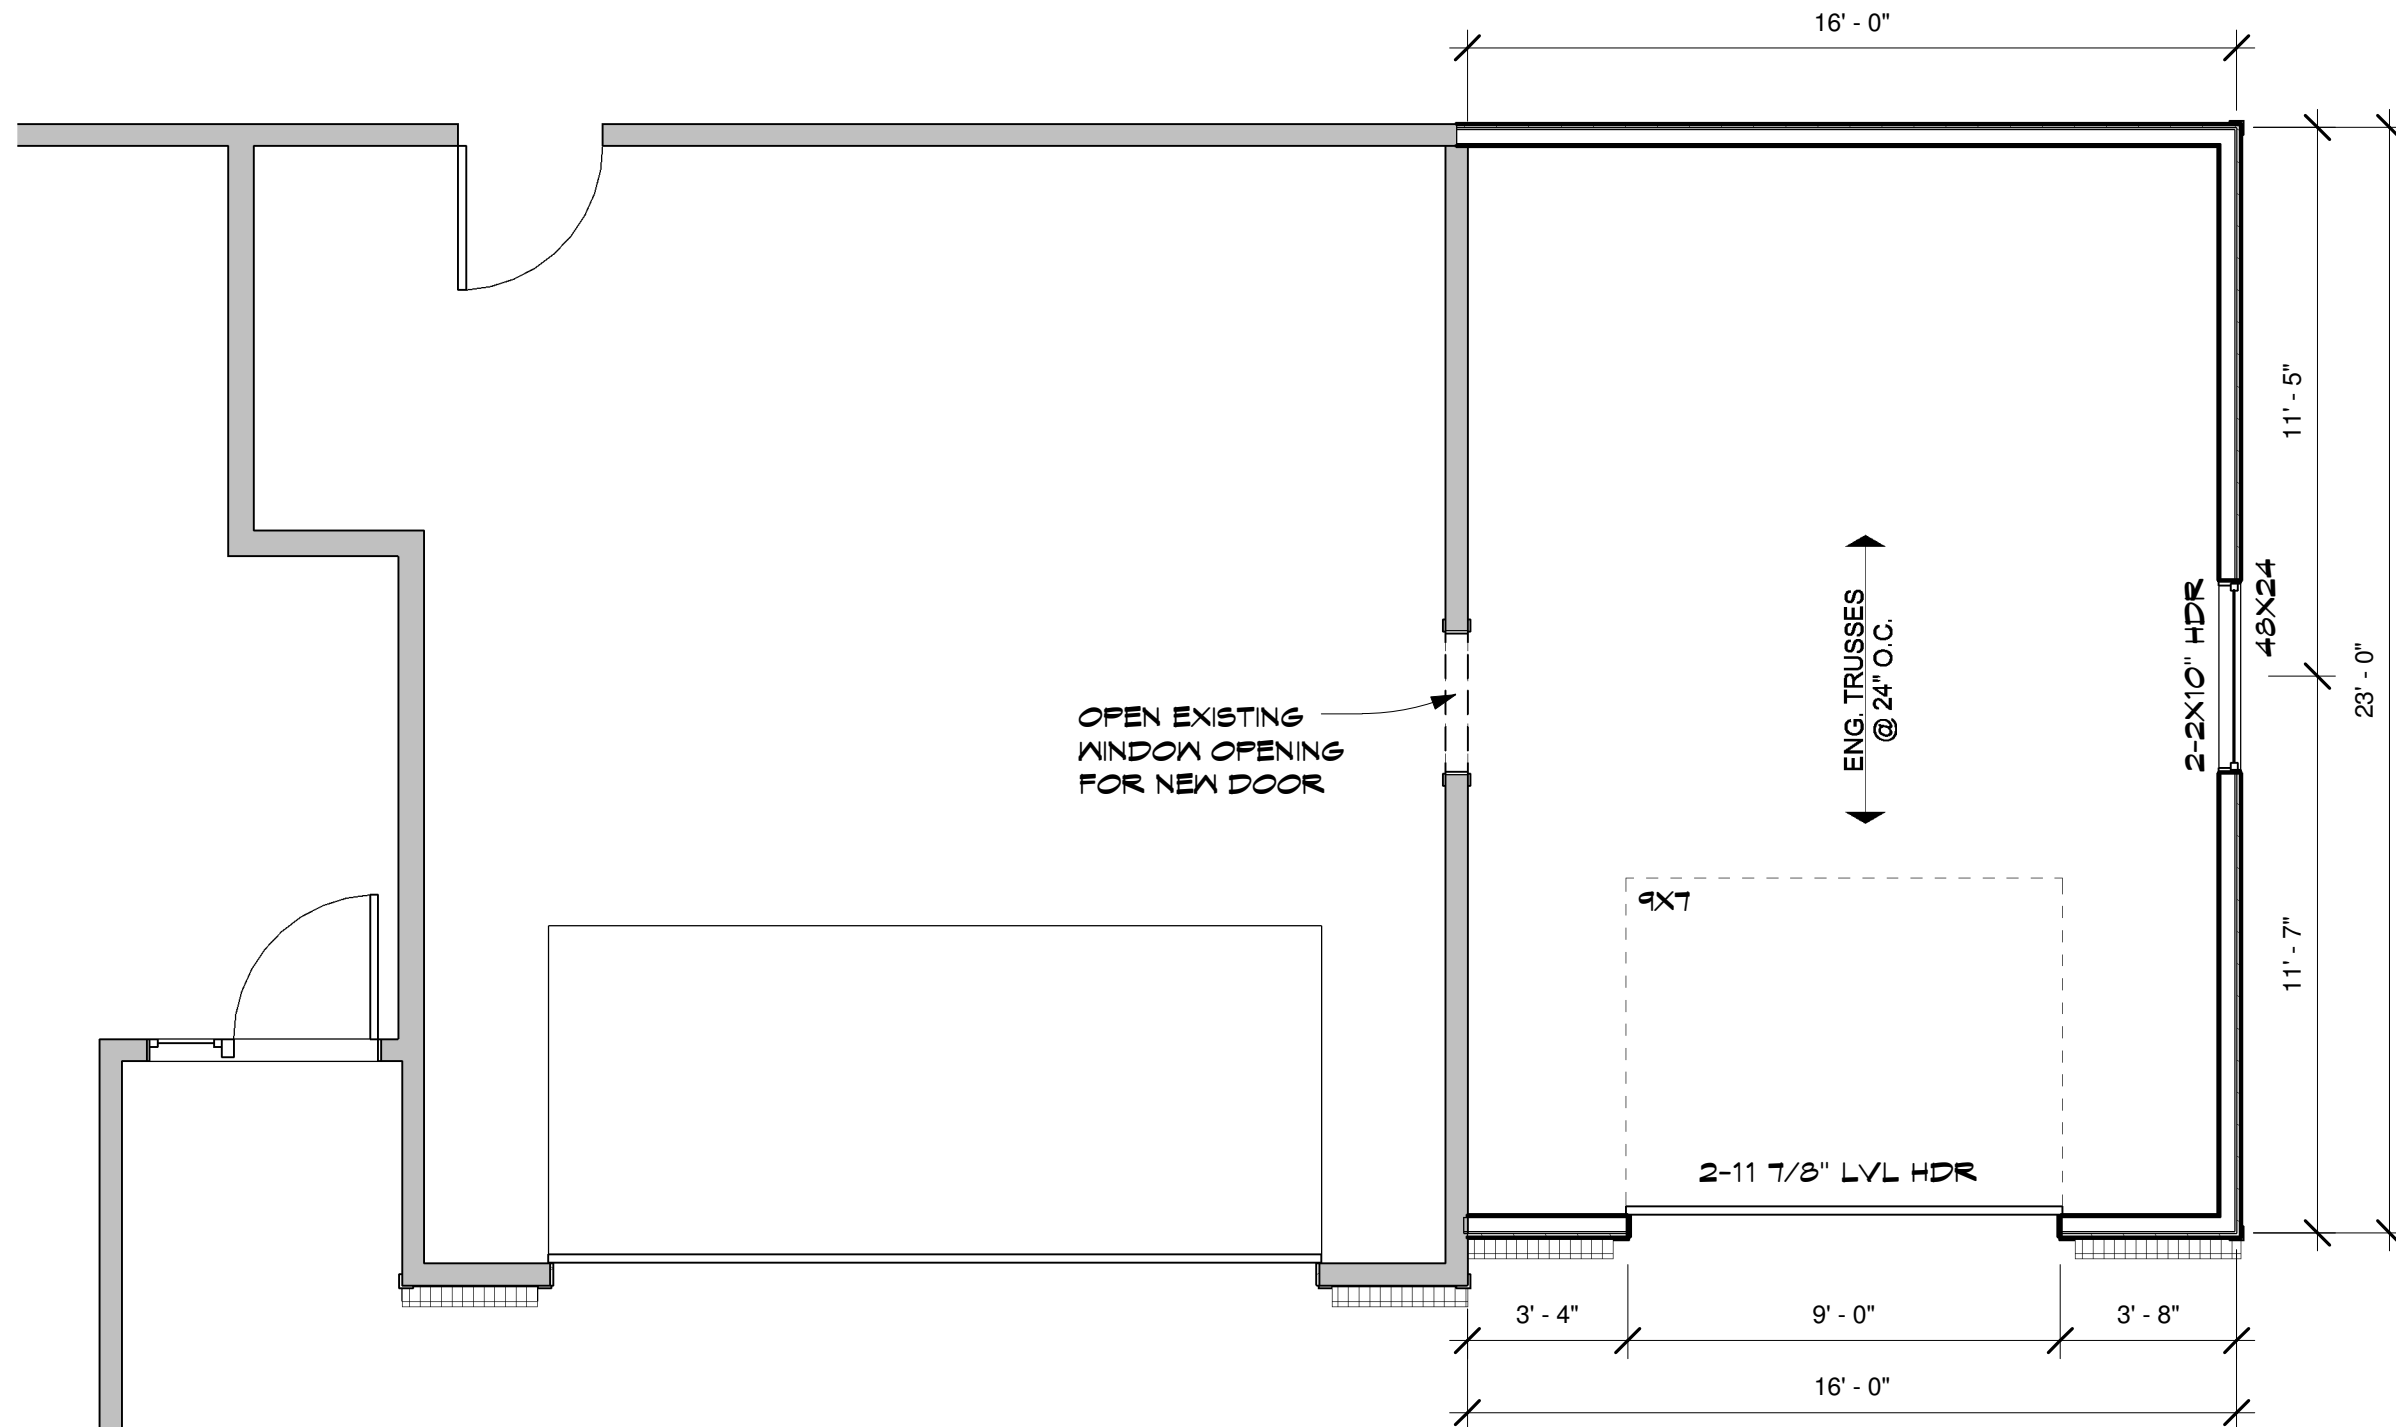

1 GARAGE  
A1 1/4" = 1'-0"

4/19/2010 11:10:31 PM