



DATE: 4-20-2010


REVISIONS:

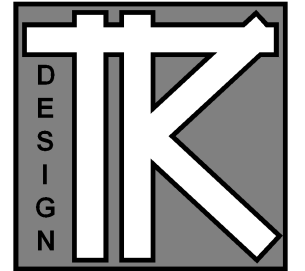

TODD KNUTSON DESIGN
40 SOUTH 7th STREET
STUDIO 212-156
MINNEAPOLIS, MN. 55402
MOBIL: 612-251-1041
FAX: 612-332-4119

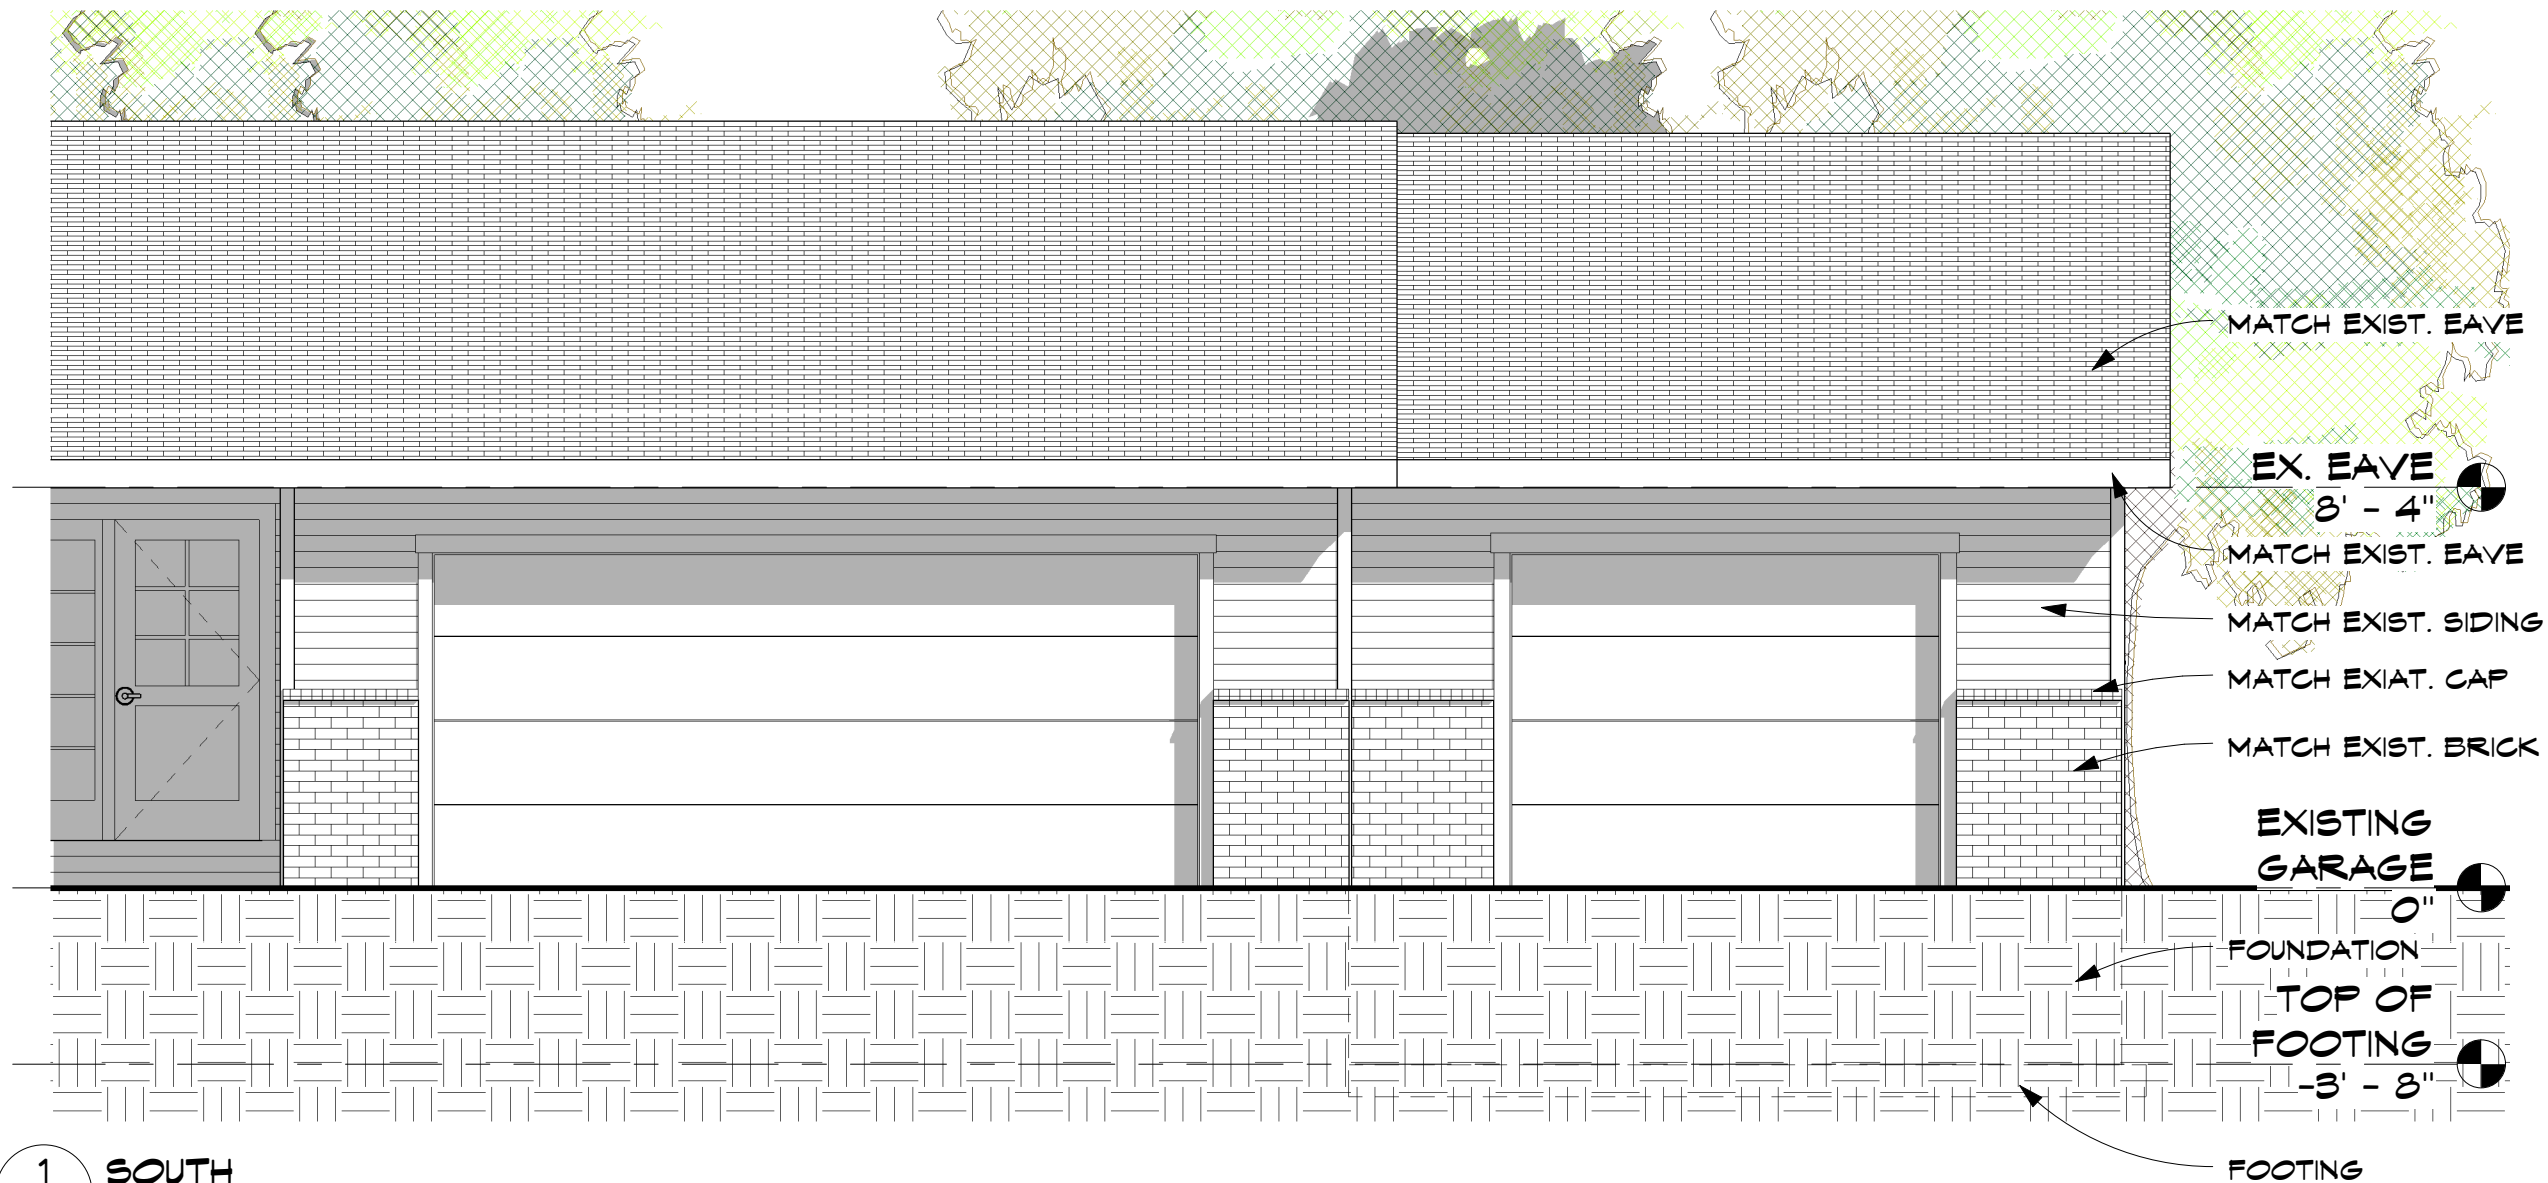

1 SOUTH
AS 1/4" = 1'-0"

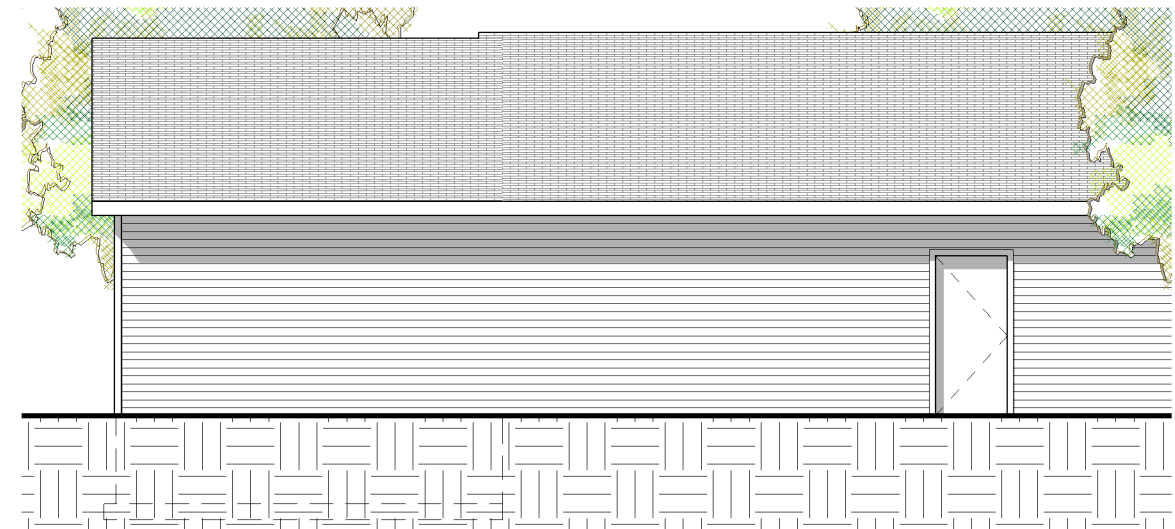

3 NORTH
AS 1/8" = 1'-0"



2 EAST
AS 1/8" = 1'-0"

GARAGE

14259 STARLITE DRIVE
HASSAN TOWNSHIP, MN.

JOB NO: 14259

SHEET NO:

A3

4/19/2010 11:10:49 PM