


DATE: 8-10-04

REVISIONS:

ISSUED 11-19-04

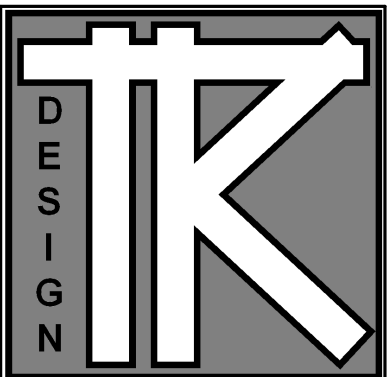

TODD KNUTSON DESIGN

550 NORTH 3RD ST.
SUITE 550
MINNEAPOLIS, MN. 55401 PHONE
612-332-8000 X25
FAX: 612-332-7504
CELL: 612-291-1041

DUPLEX REMODELING







3024 CHICAGO AV SO
MINNEAPOLIS, MN

JOB NO: 3024

SHEET NO:

A1

PLAN - ELEVATION

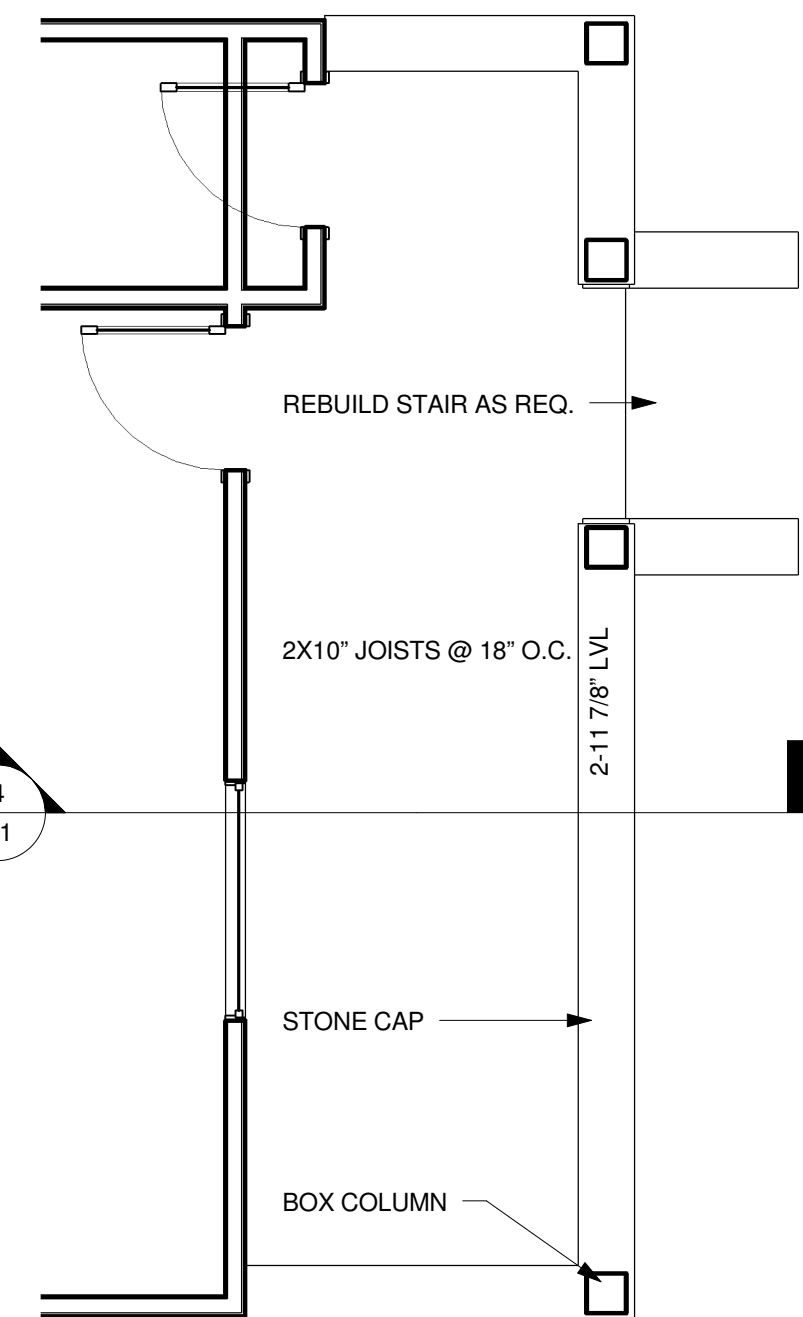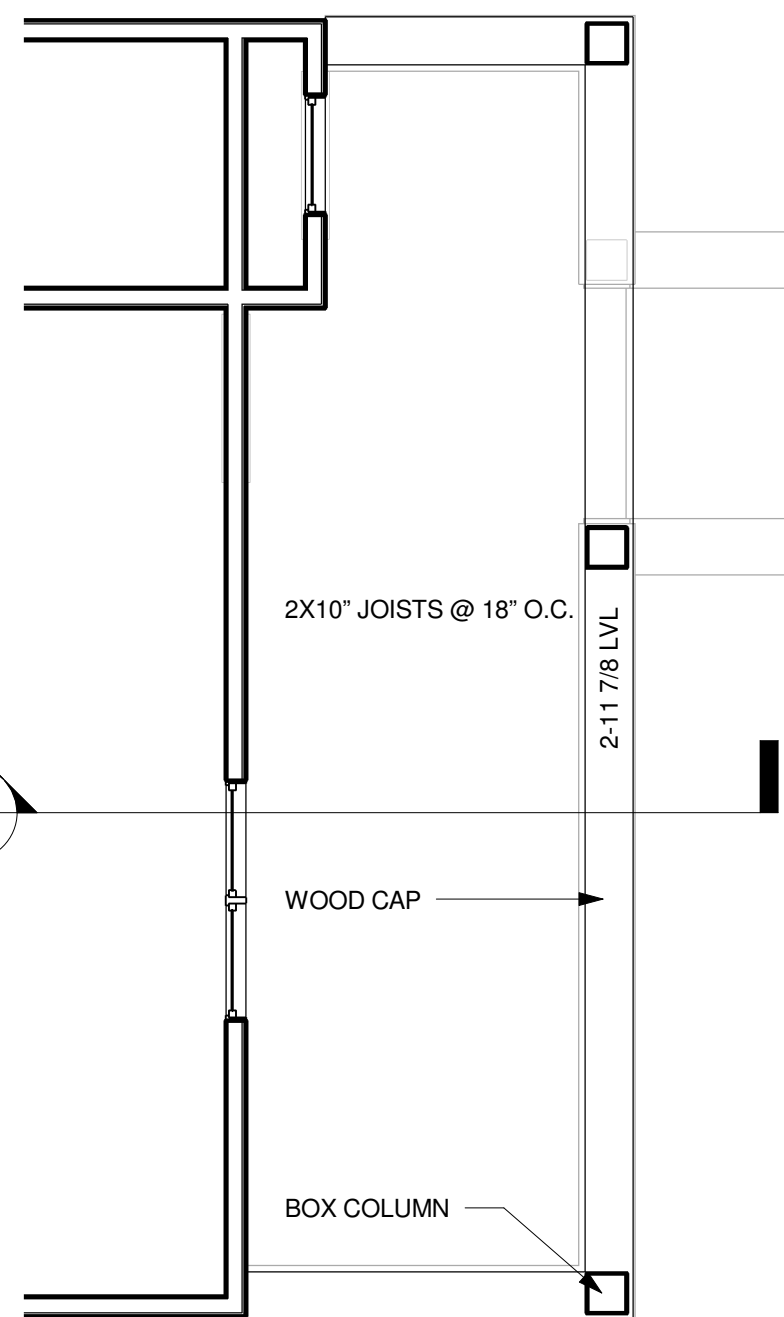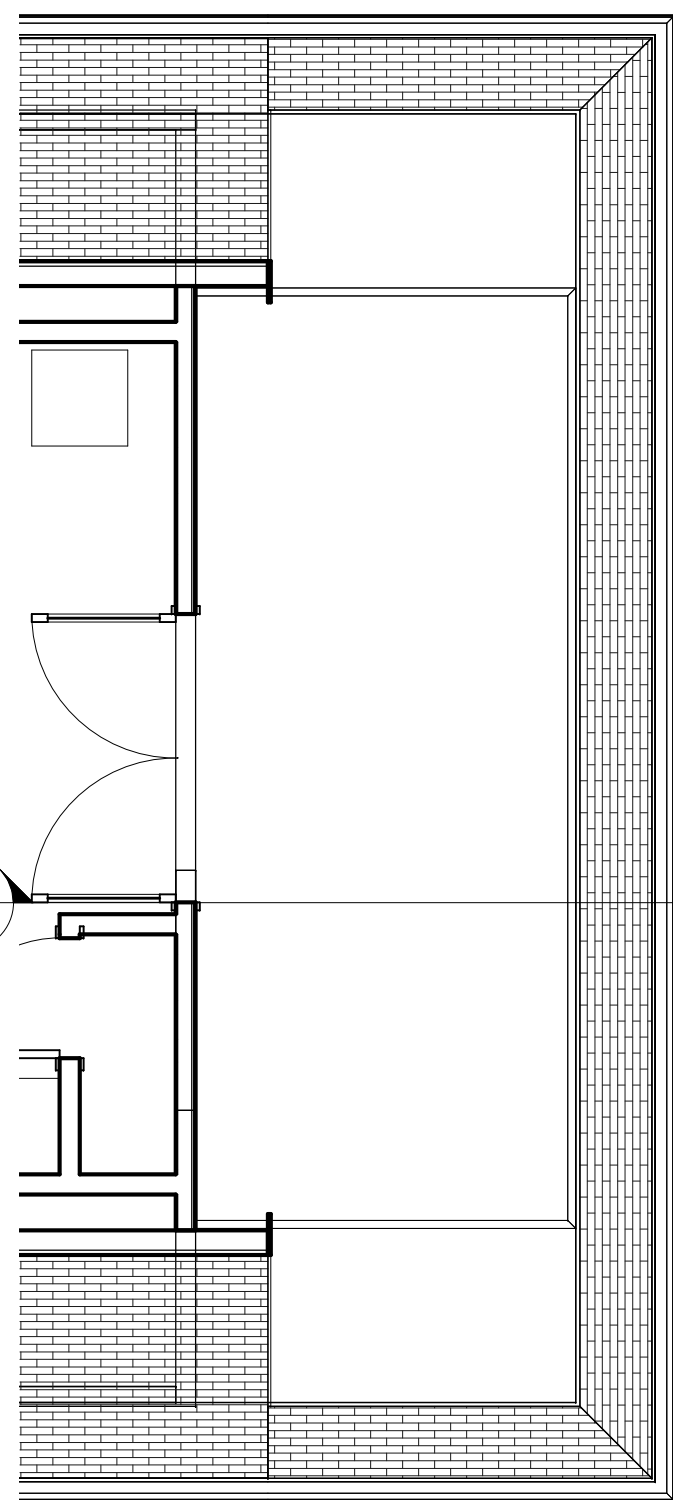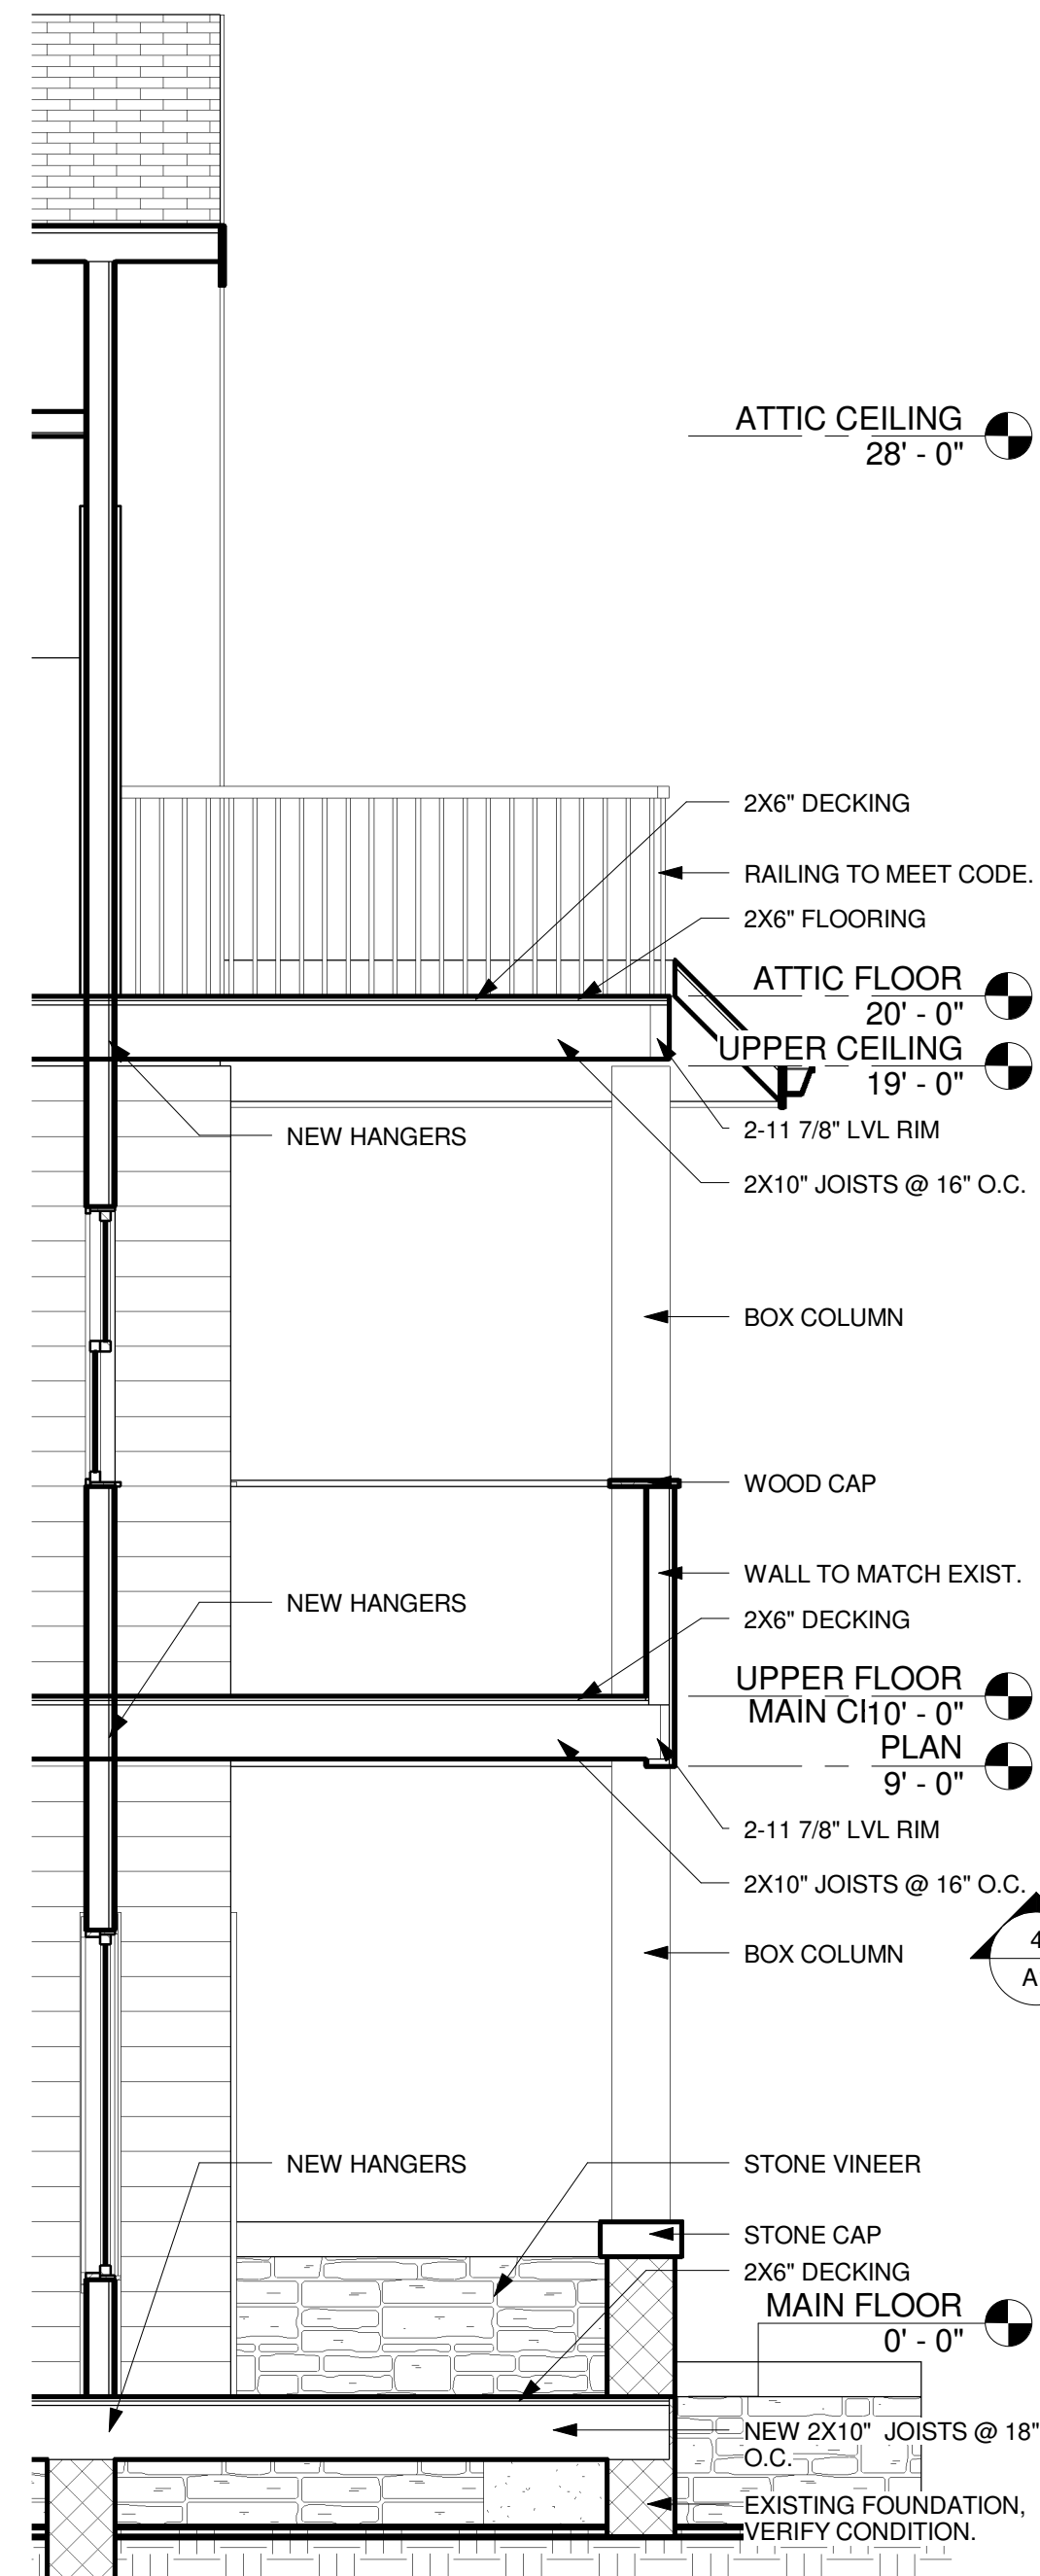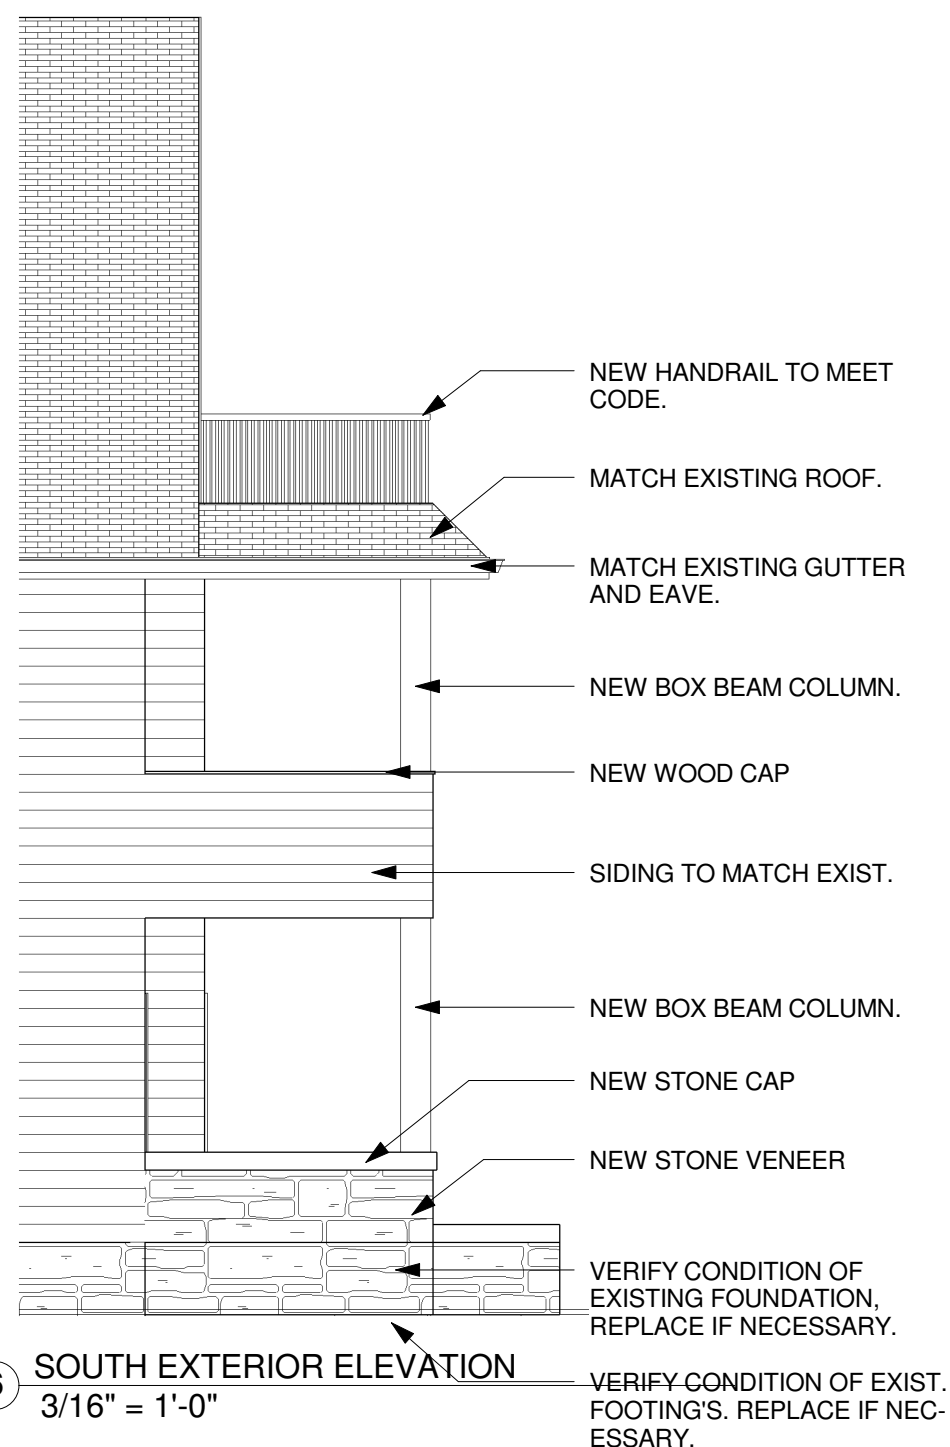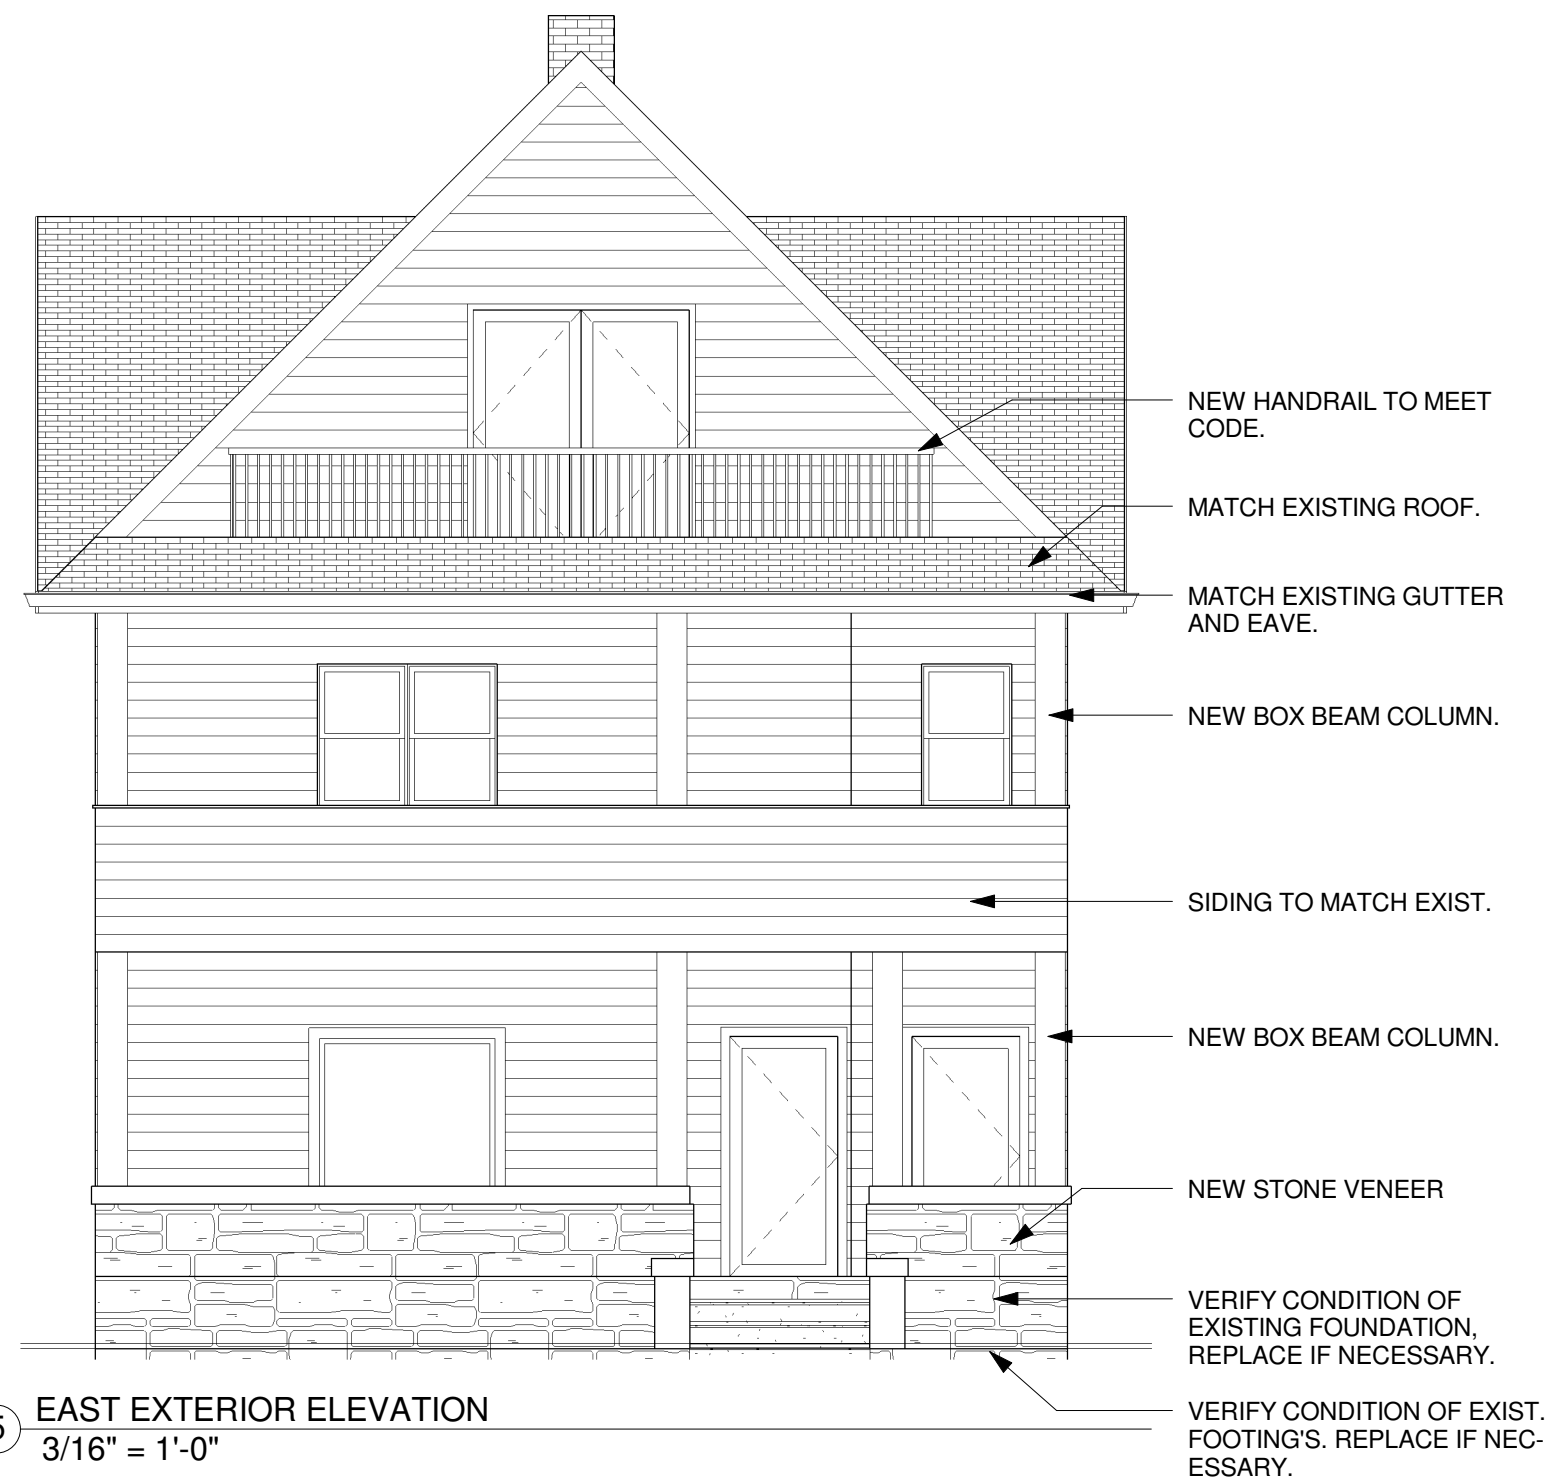

NOTE: REPLACE AND REPAIR EXISTING PORCH. REUSE AND REPAIR EXIST. FOOTING AND FOUNDATION, REPLACE IF NECESSARY.

11/3/2008 8:13:23 PM