




1 UNIT WEST
 A4 1/4" = 1'-0"

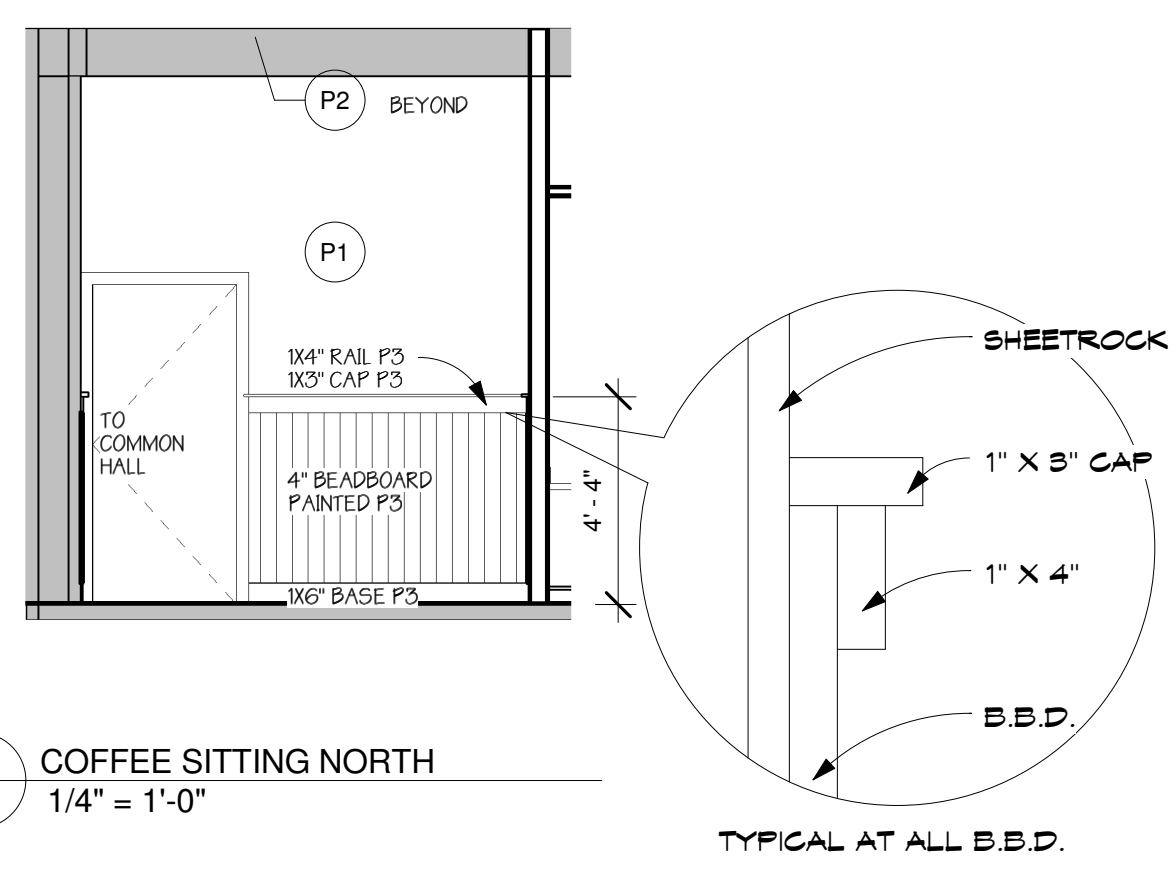


13 COFFEE SITTING NORTH
 A4 1/4" = 1'-0"

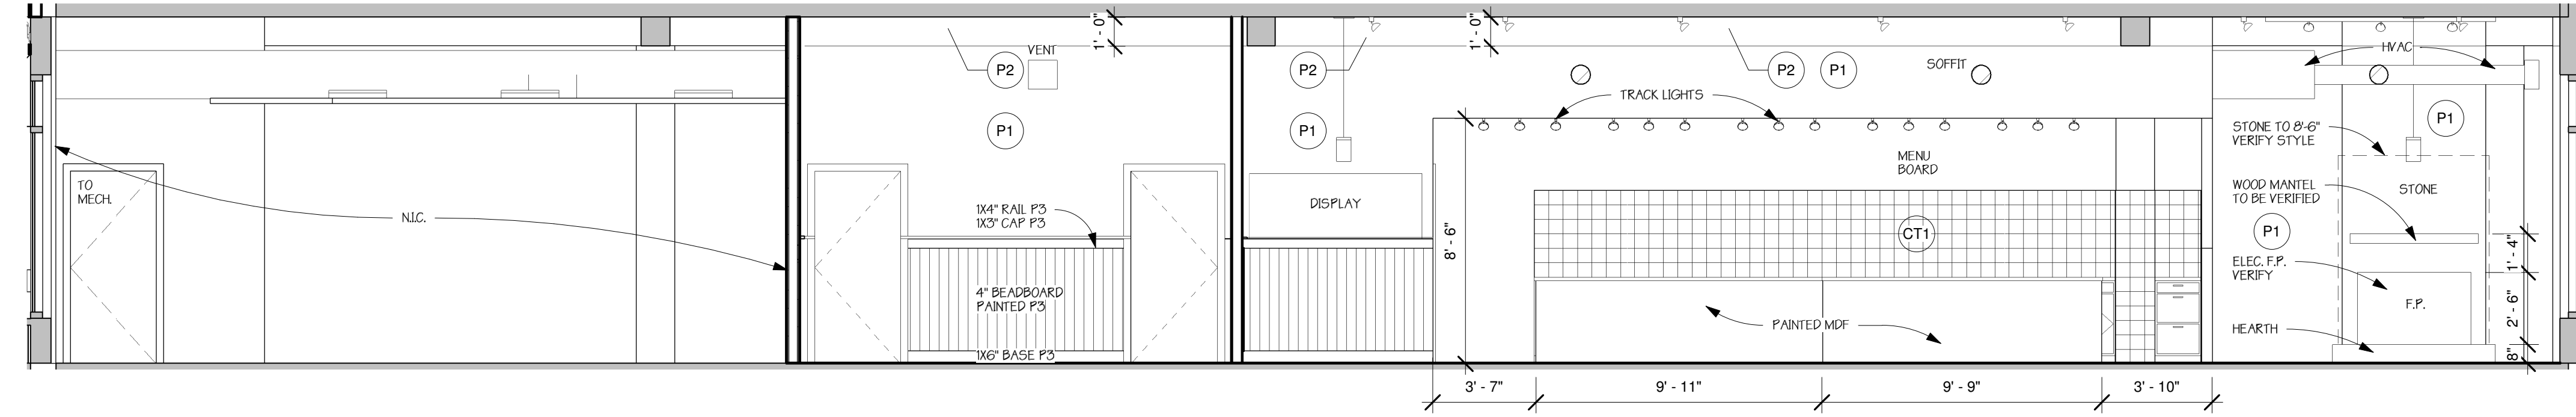


2 UNIT EAST
 A4 1/4" = 1'-0"

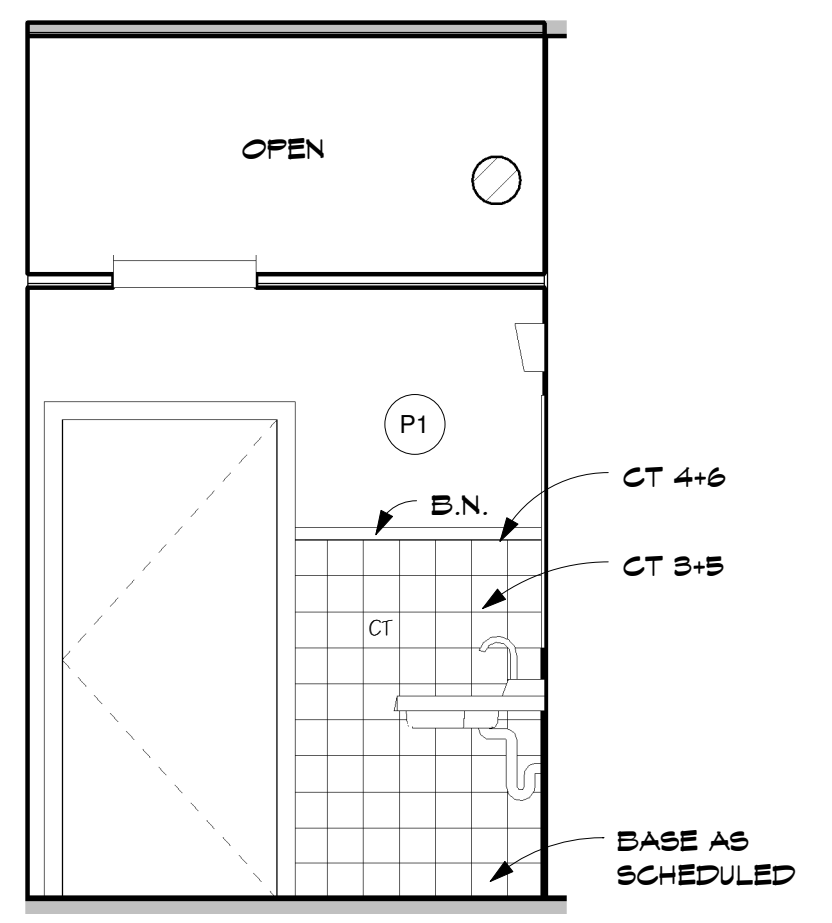


8 WOMENS WEST
 A4 3/8" = 1'-0"

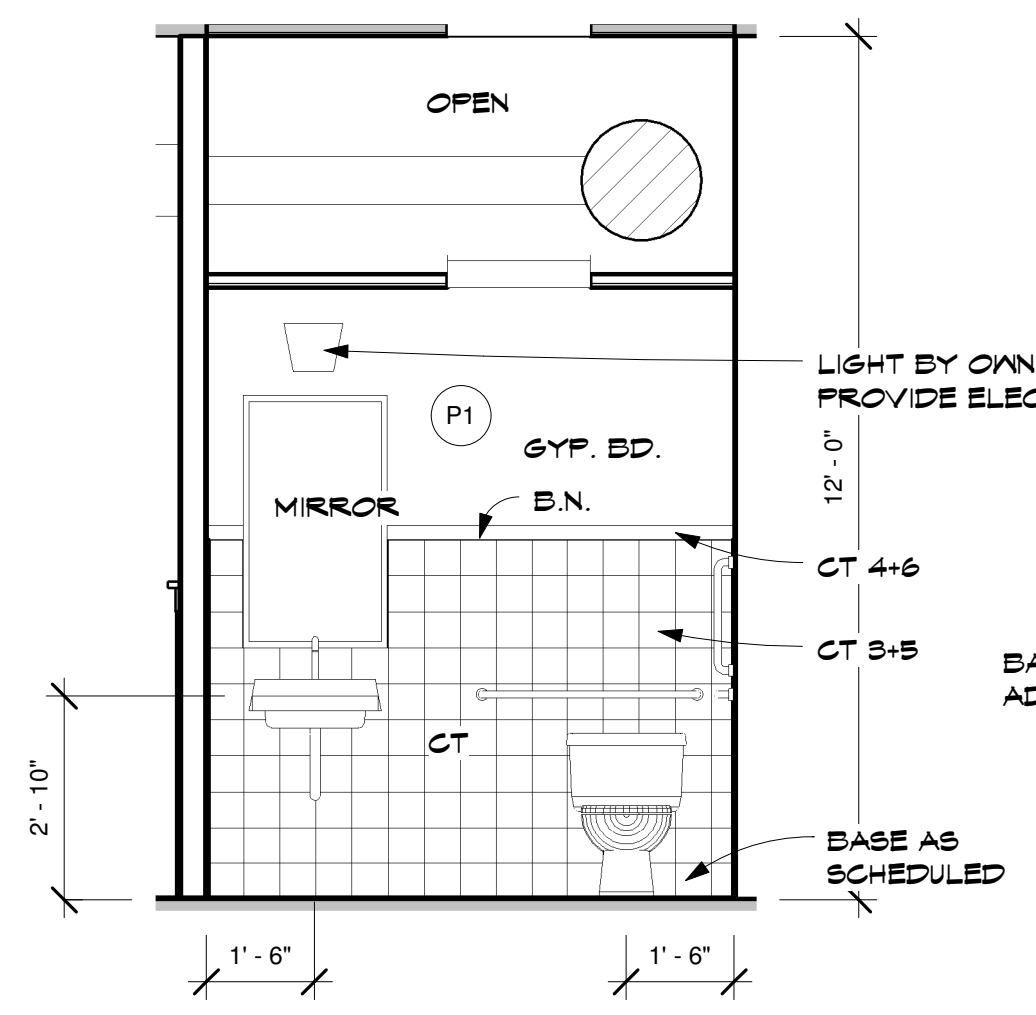


7 WOMENS NORTH
 A4 3/8" = 1'-0"

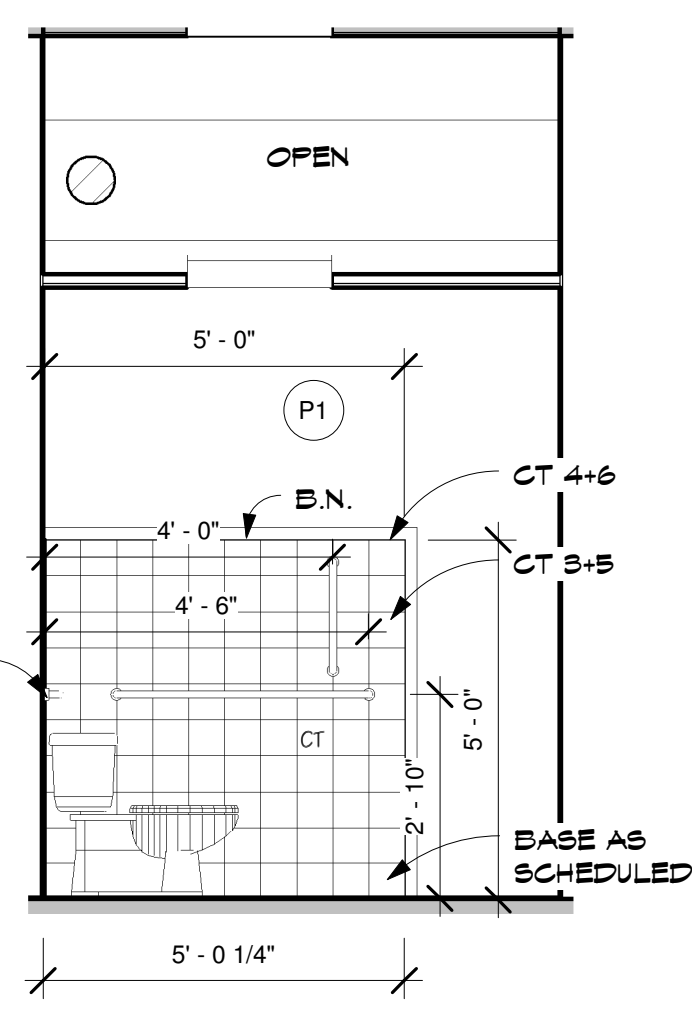


6 WOMENS EAST
 A4 3/8" = 1'-0"

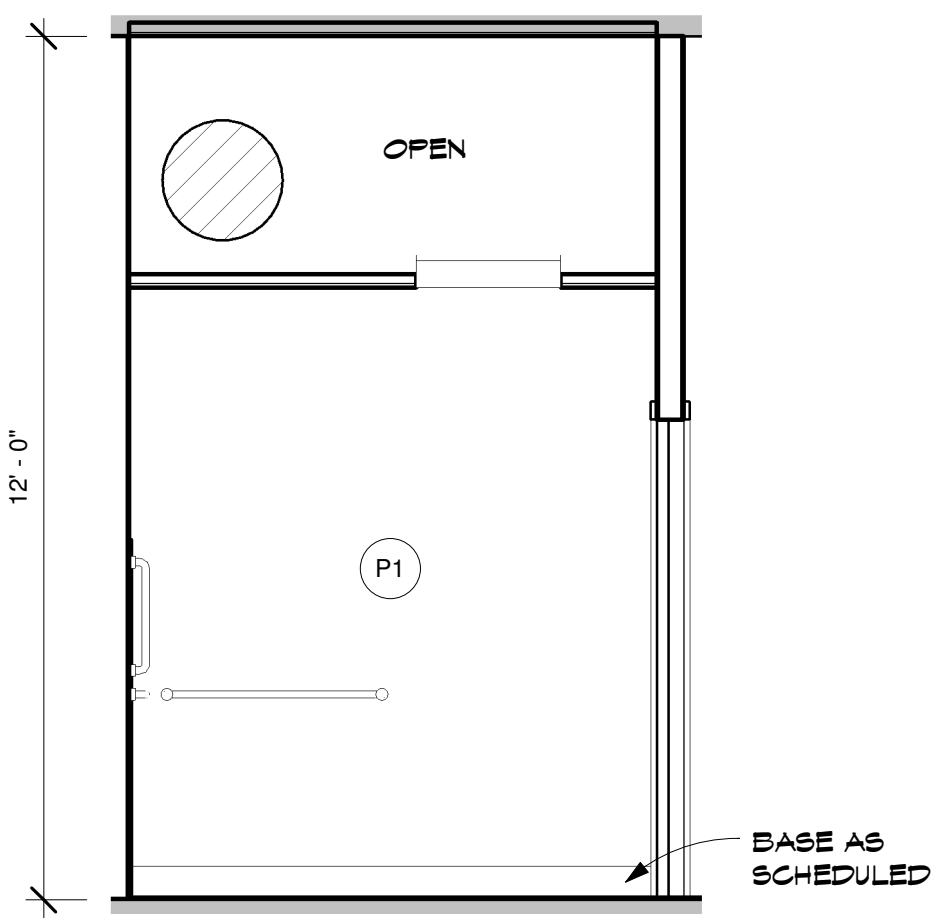


5 WOMENS SOUTH
 A4 3/8" = 1'-0"

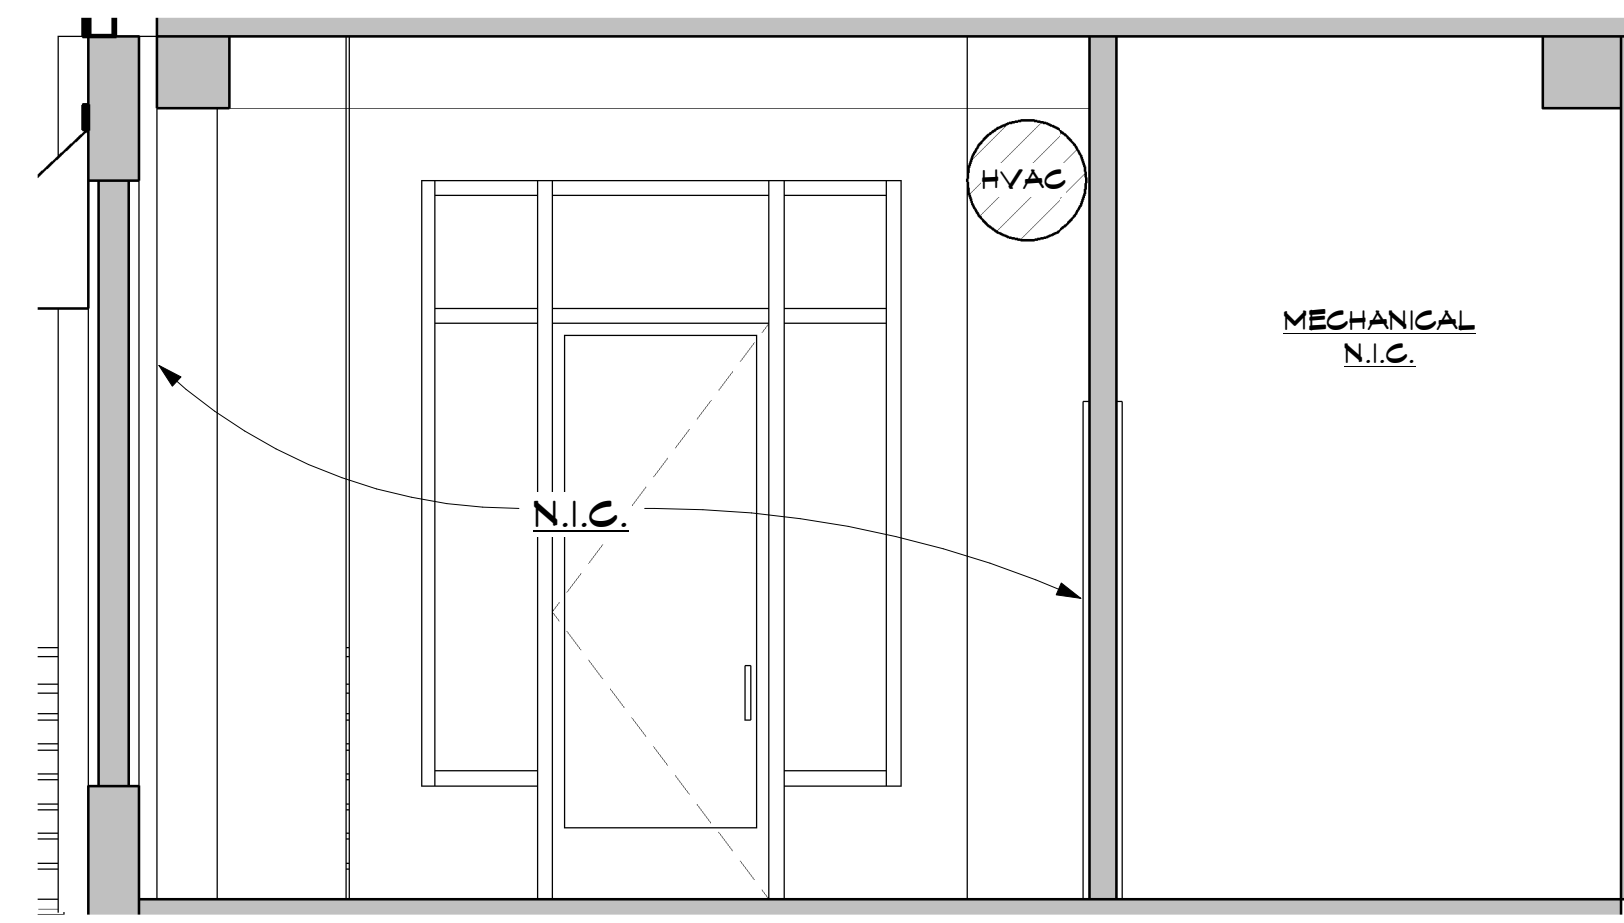


3 UNIT NORTH
 A4 3/8" = 1'-0"

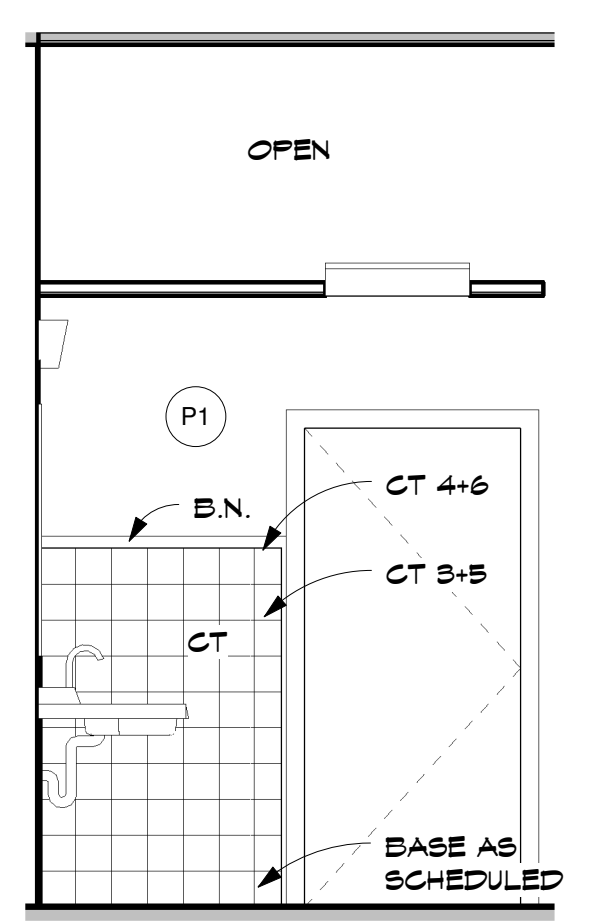


12 MEN'S WEST
 A4 3/8" = 1'-0"

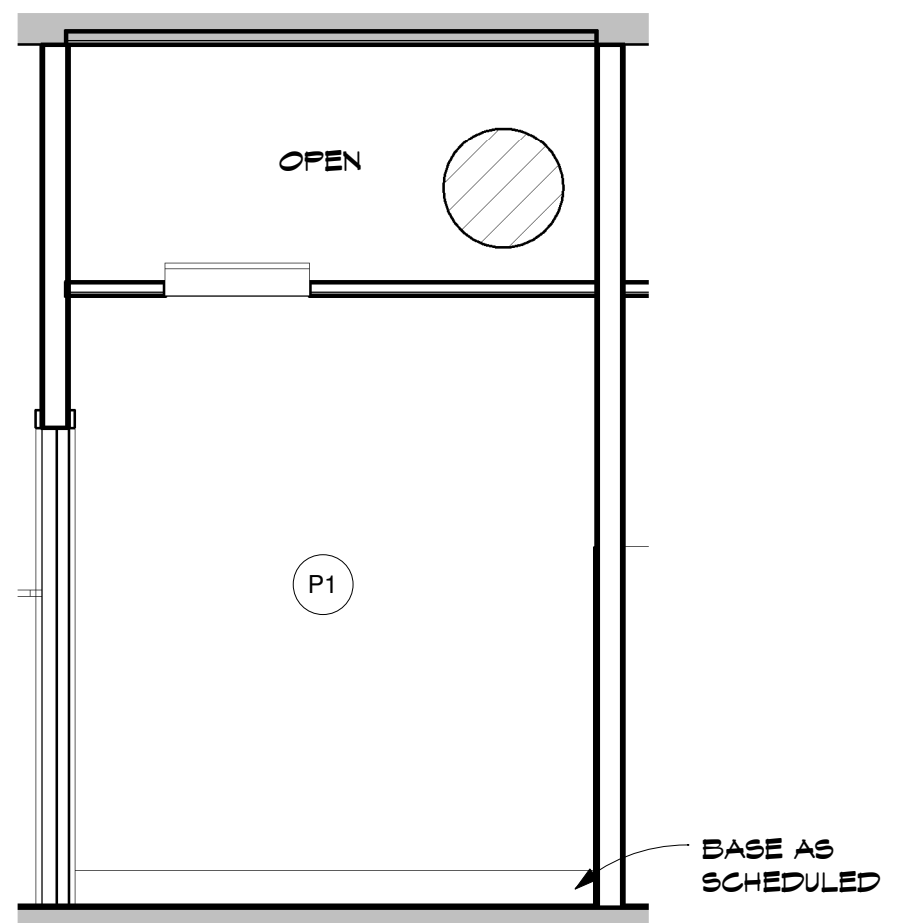


11 MEN'S NORTH
 A4 3/8" = 1'-0"

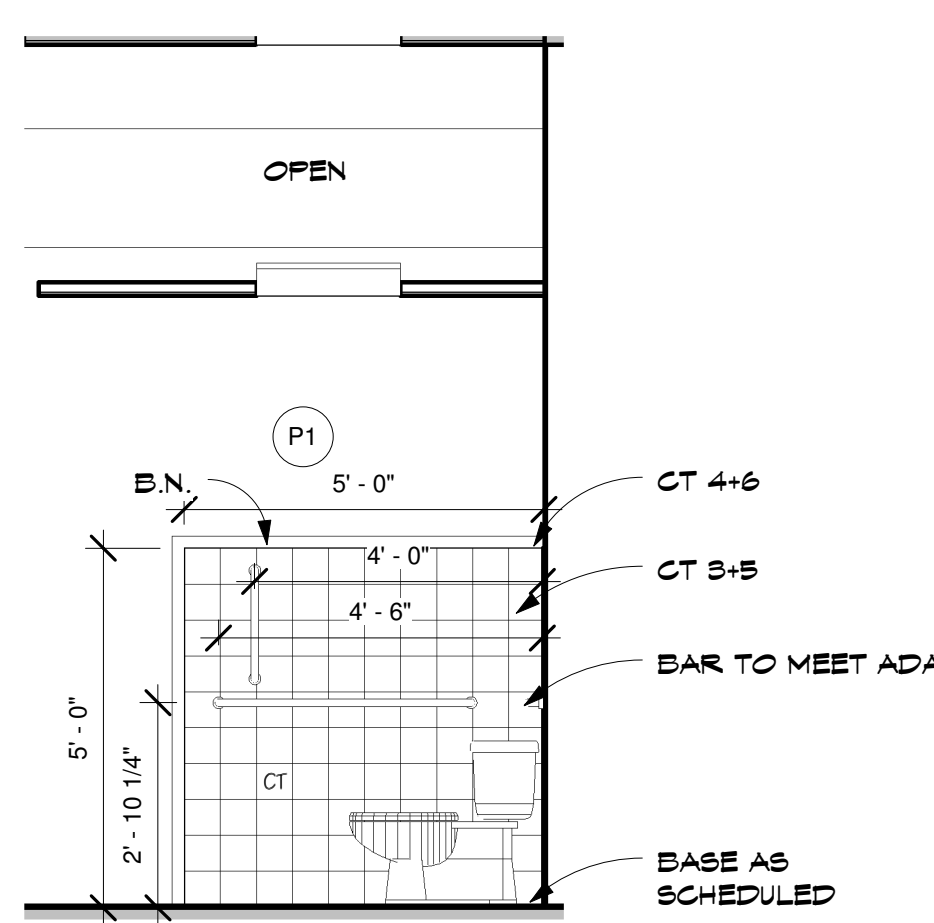

10 MEN'S EAST
 A4 3/8" = 1'-0"

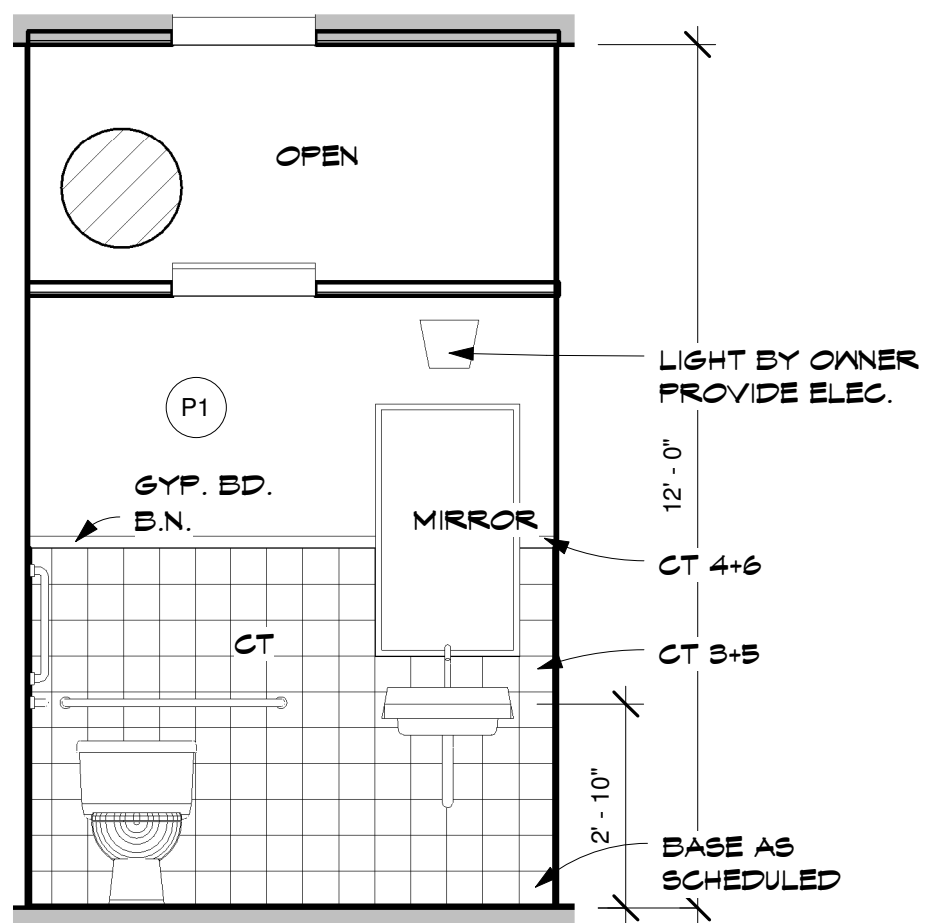

9 MEN'S SOUTH
 A4 3/8" = 1'-0"

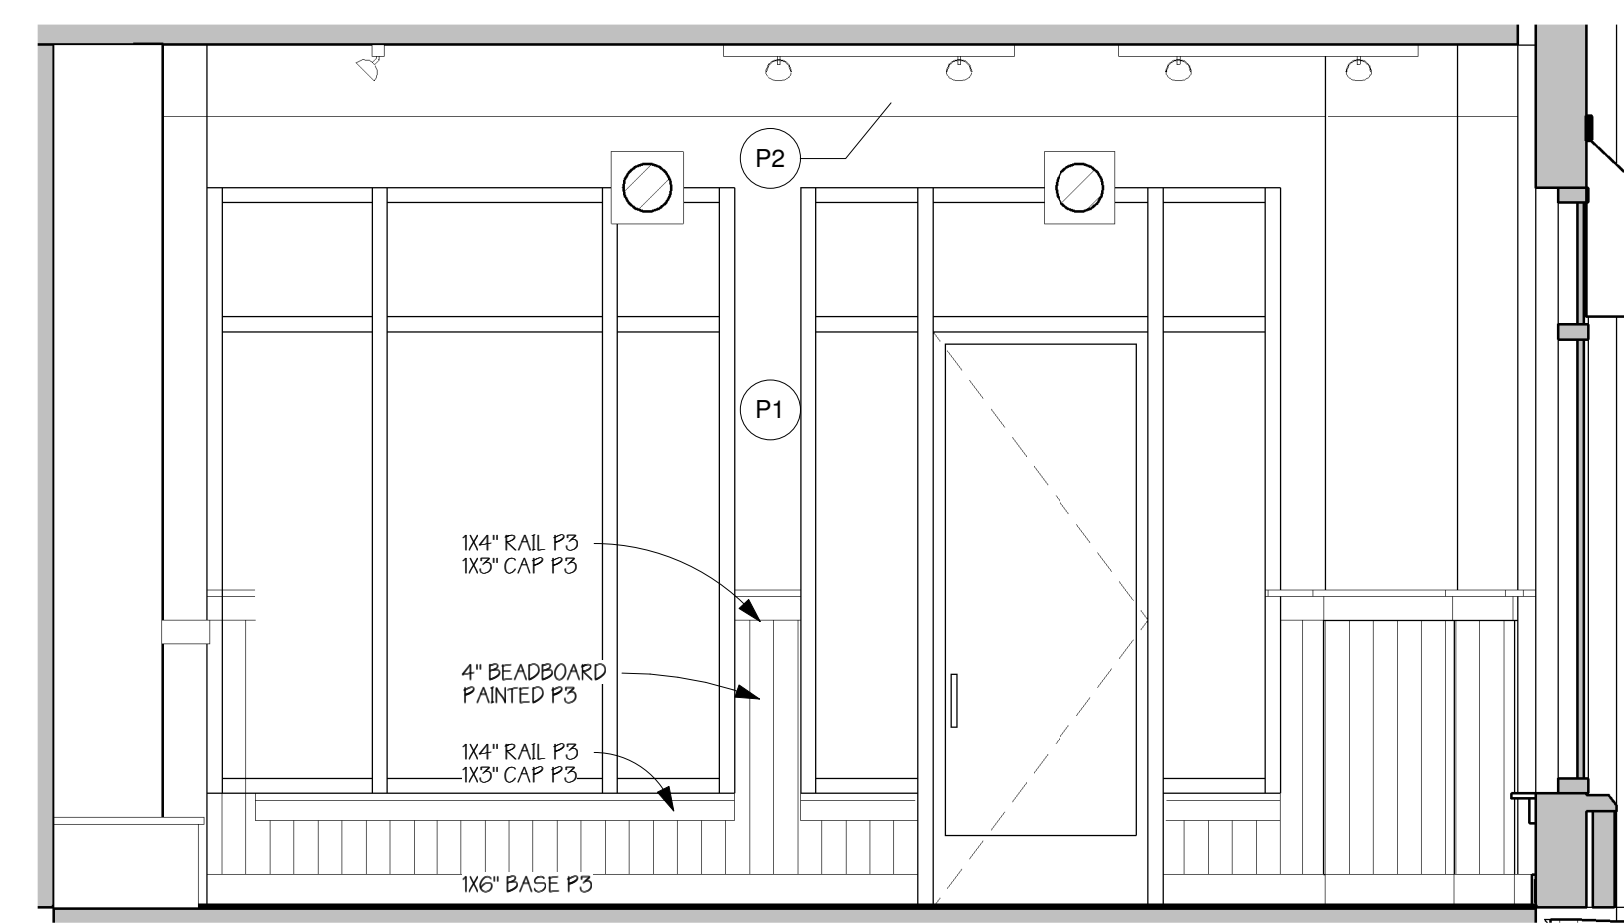

4 UNIT SOUTH
 A4 3/8" = 1'-0"