




2 SERVICE COUNTER WEST
 A5 3/8" = 1'-0"

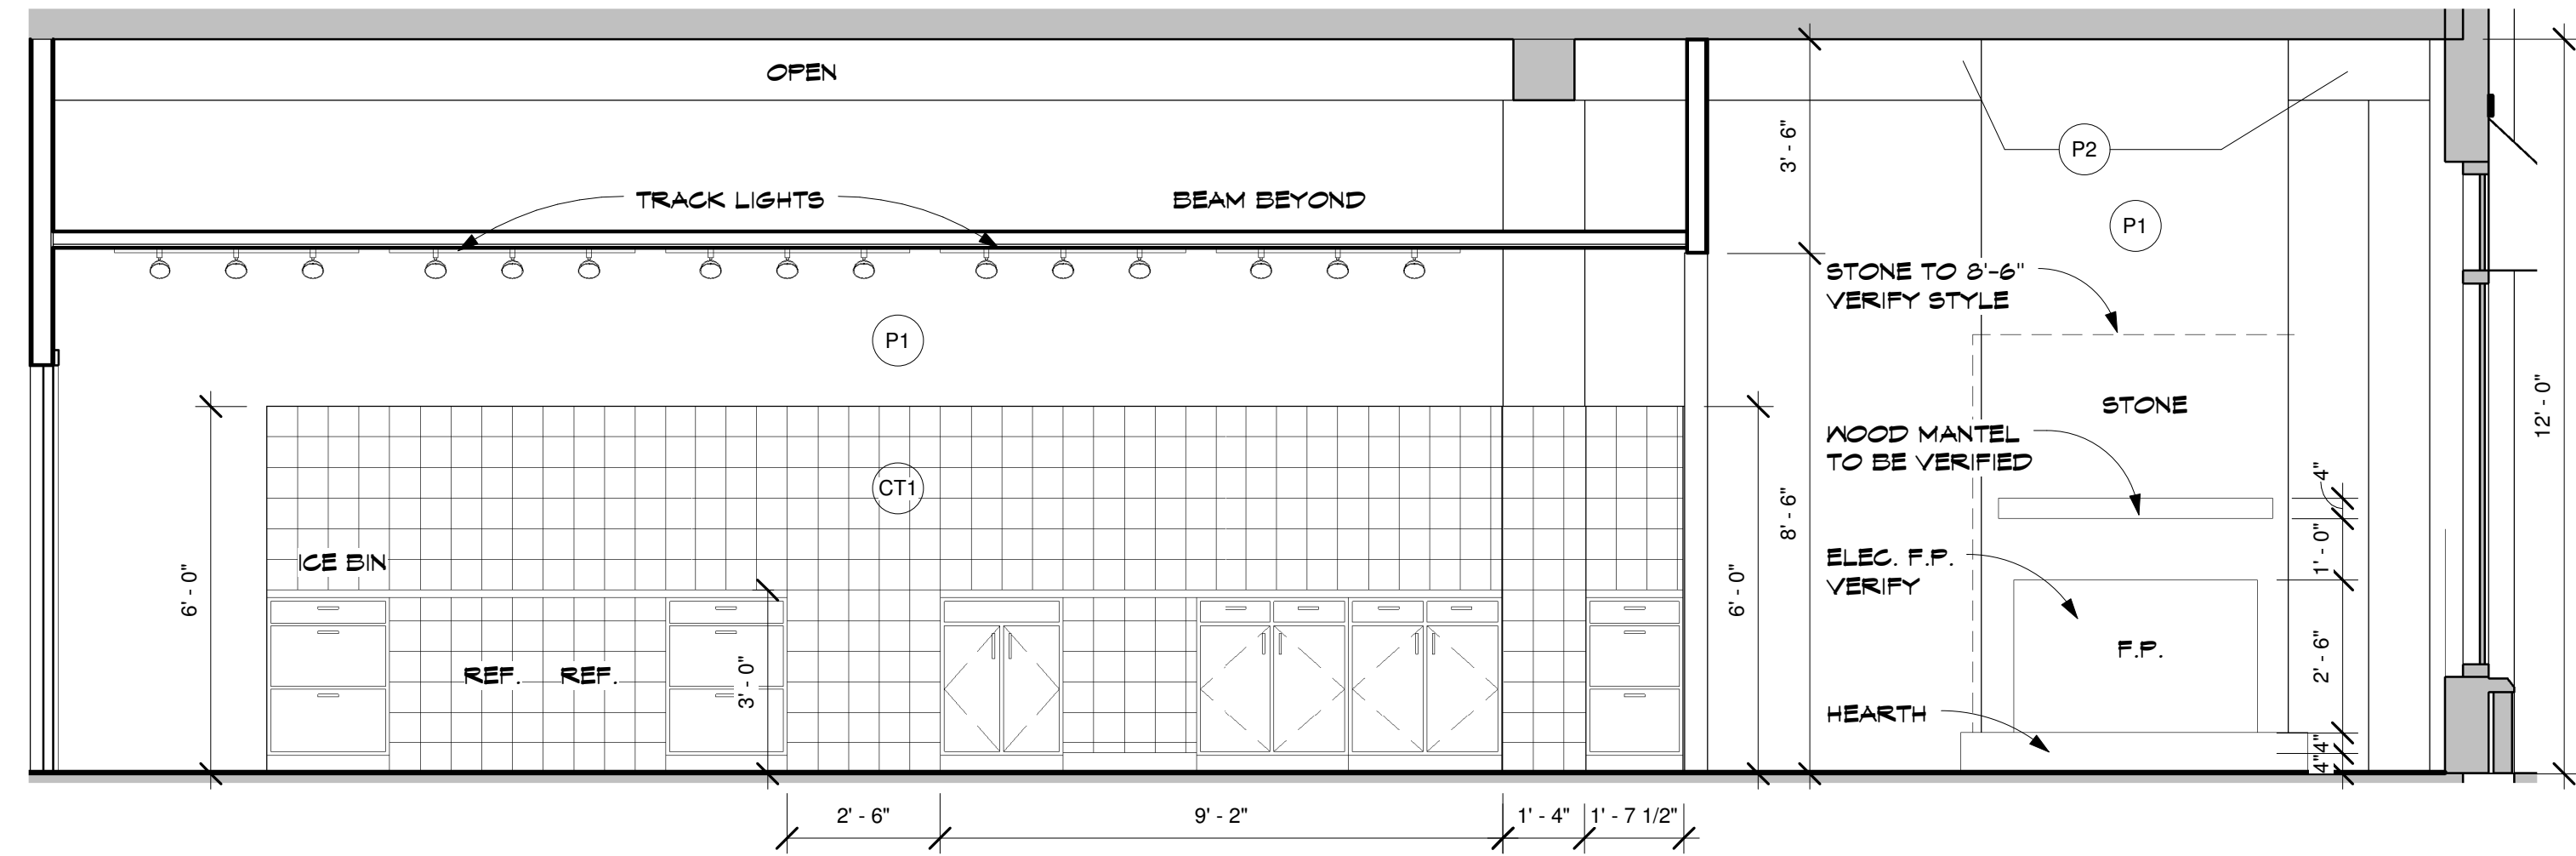


1 SERVICE EAST WALL
 A5 3/8" = 1'-0"

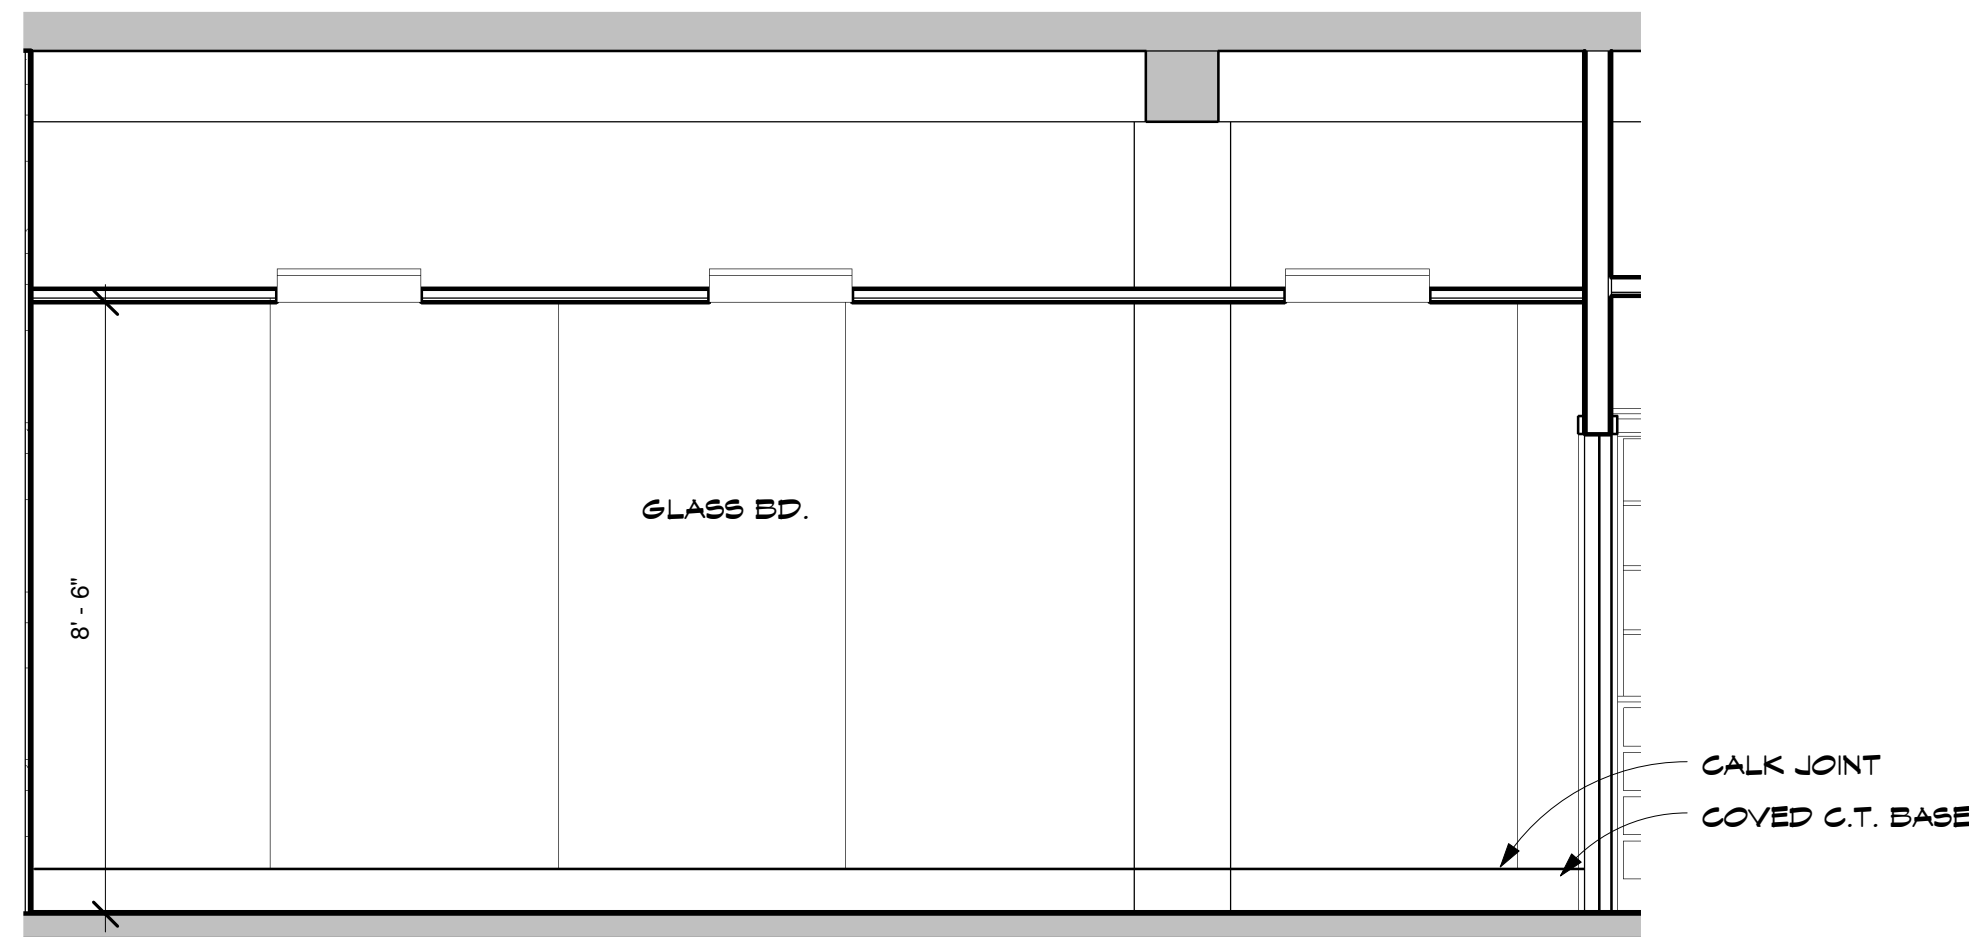


5 STORAGE EAST
 A5 3/8" = 1'-0"

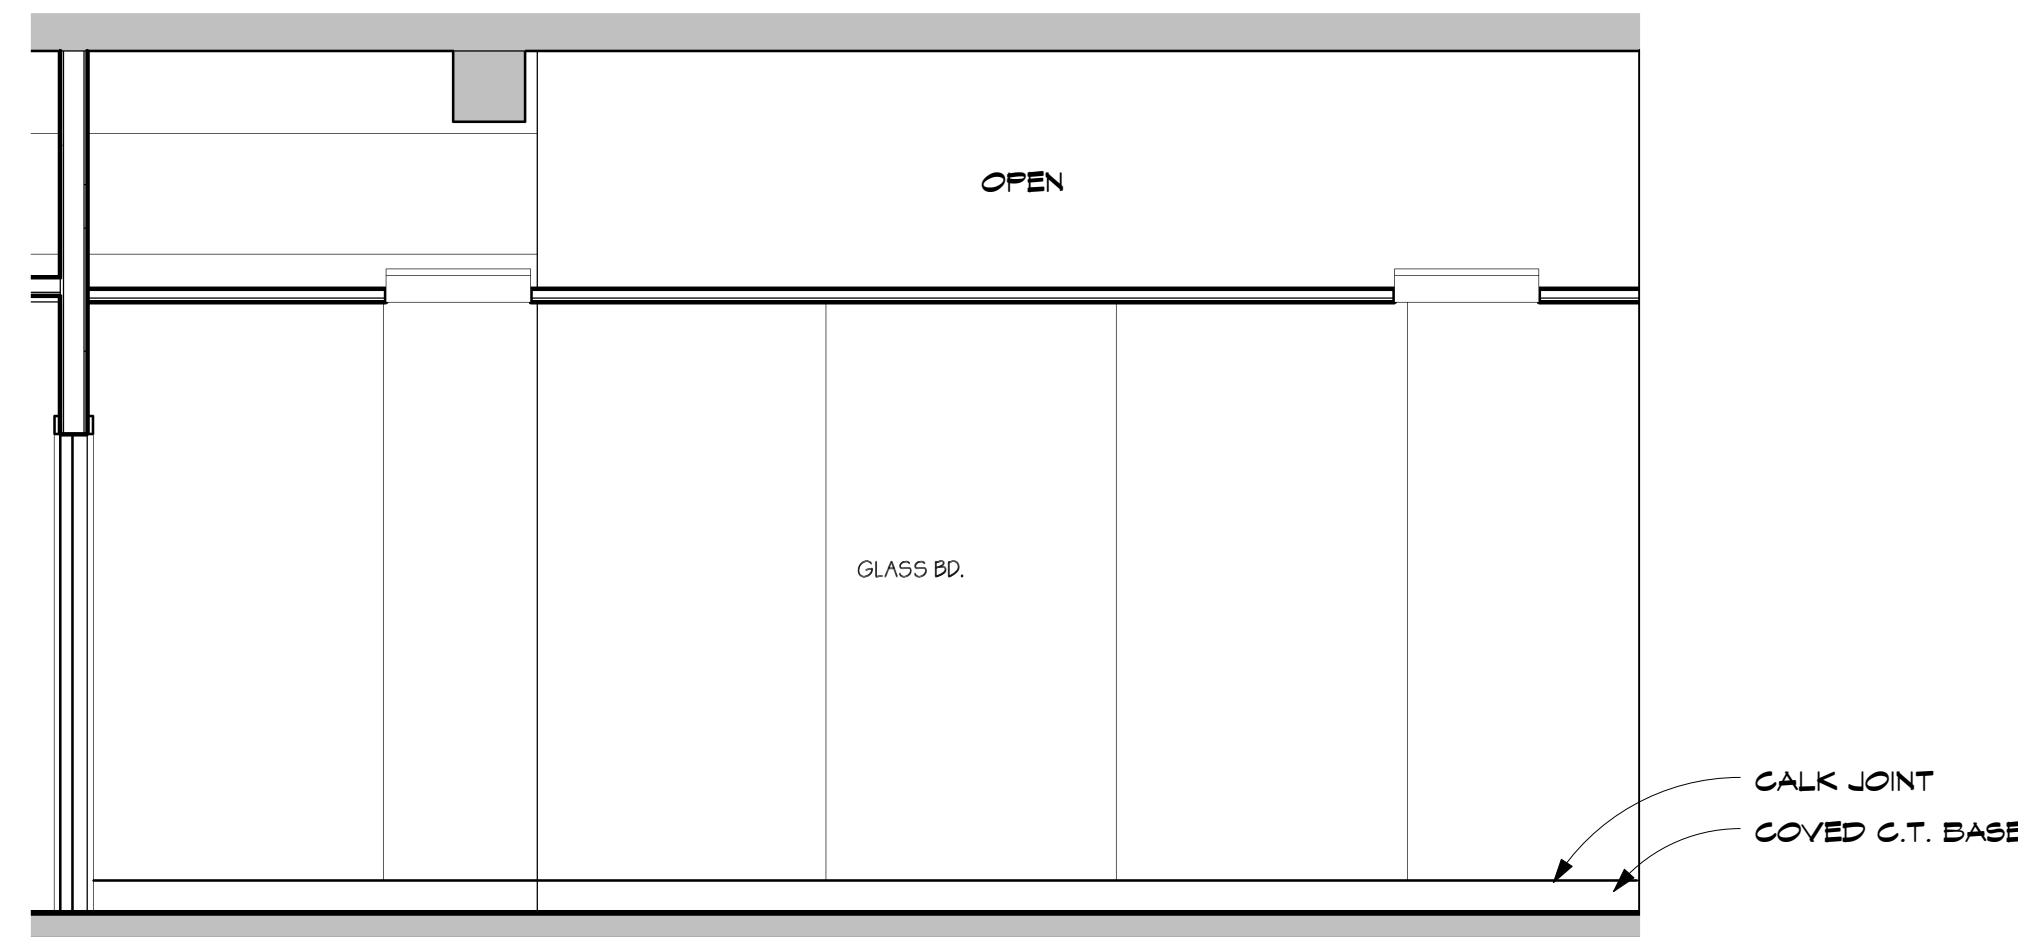


4 STORAGE WEST
 A5 3/8" = 1'-0"

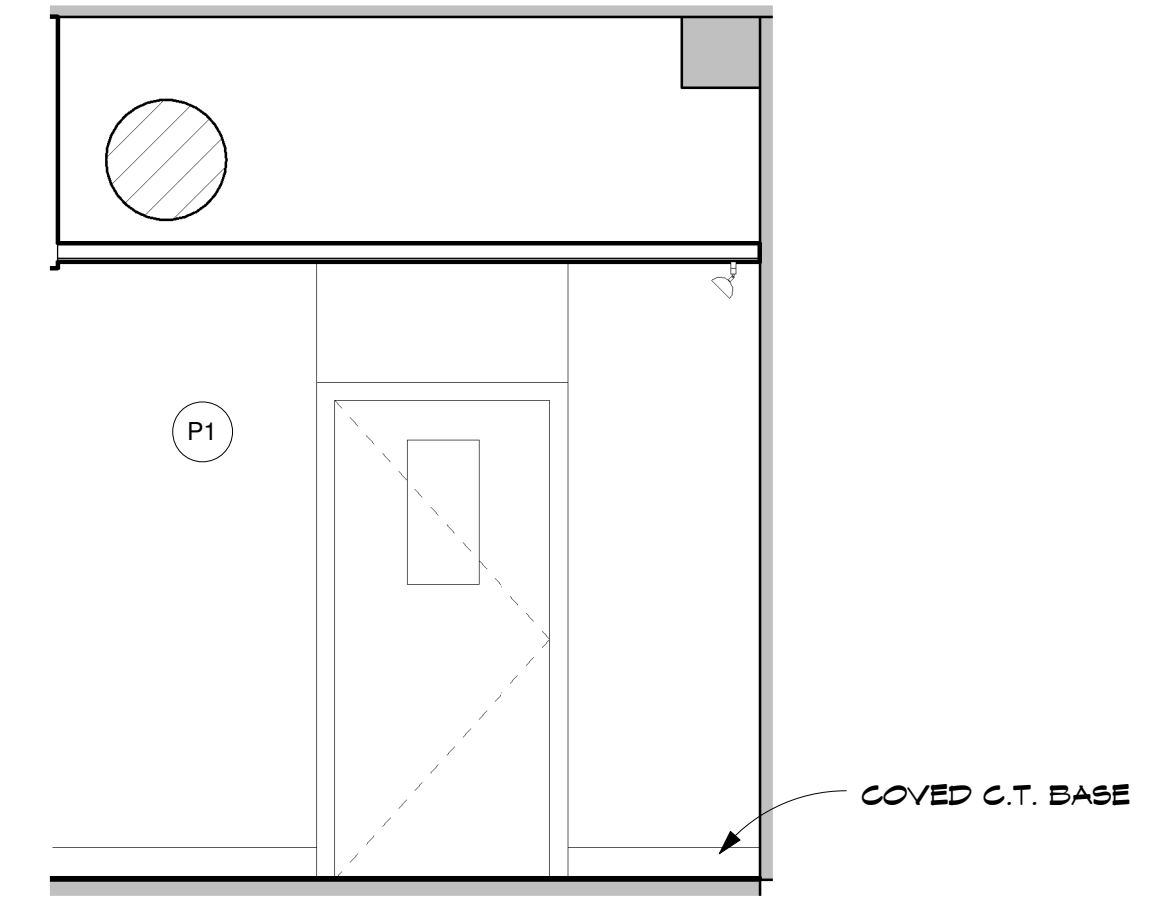

3 SERVICE NORTH
 A5 3/8" = 1'-0"

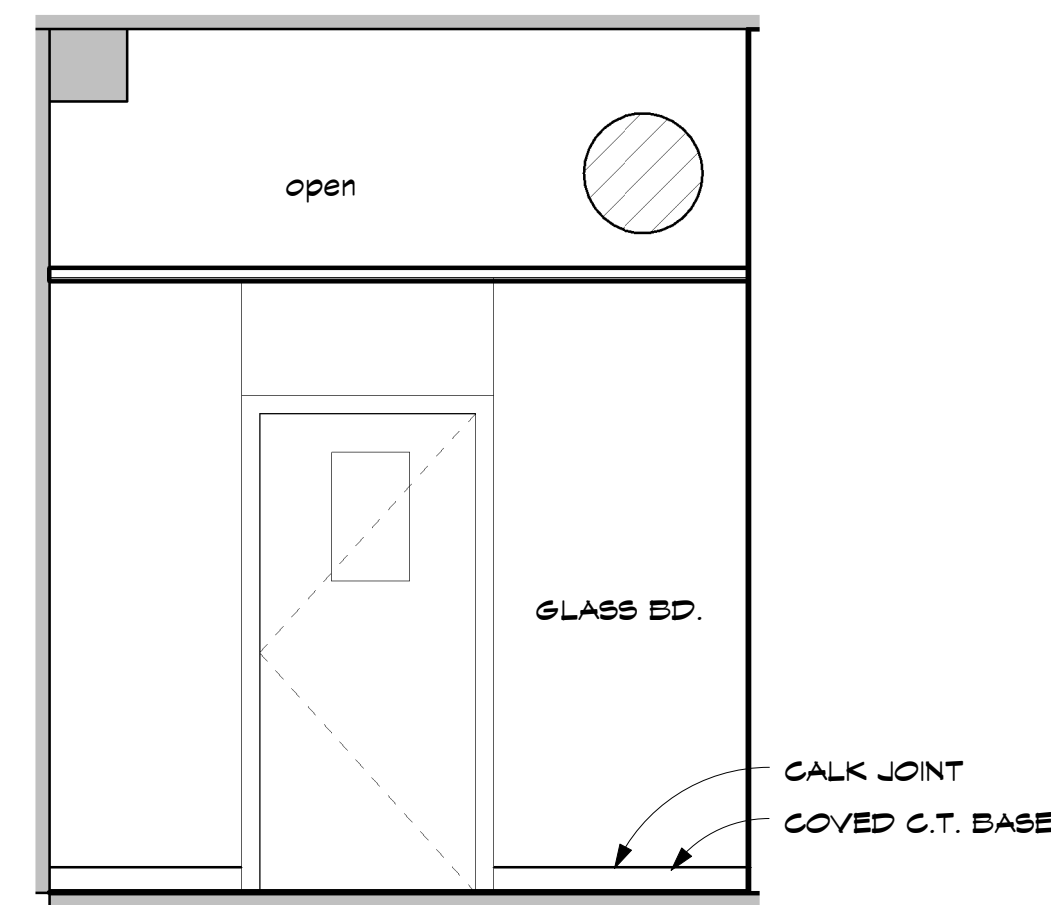

7 STORAGE SOUTH
 A5 3/8" = 1'-0"

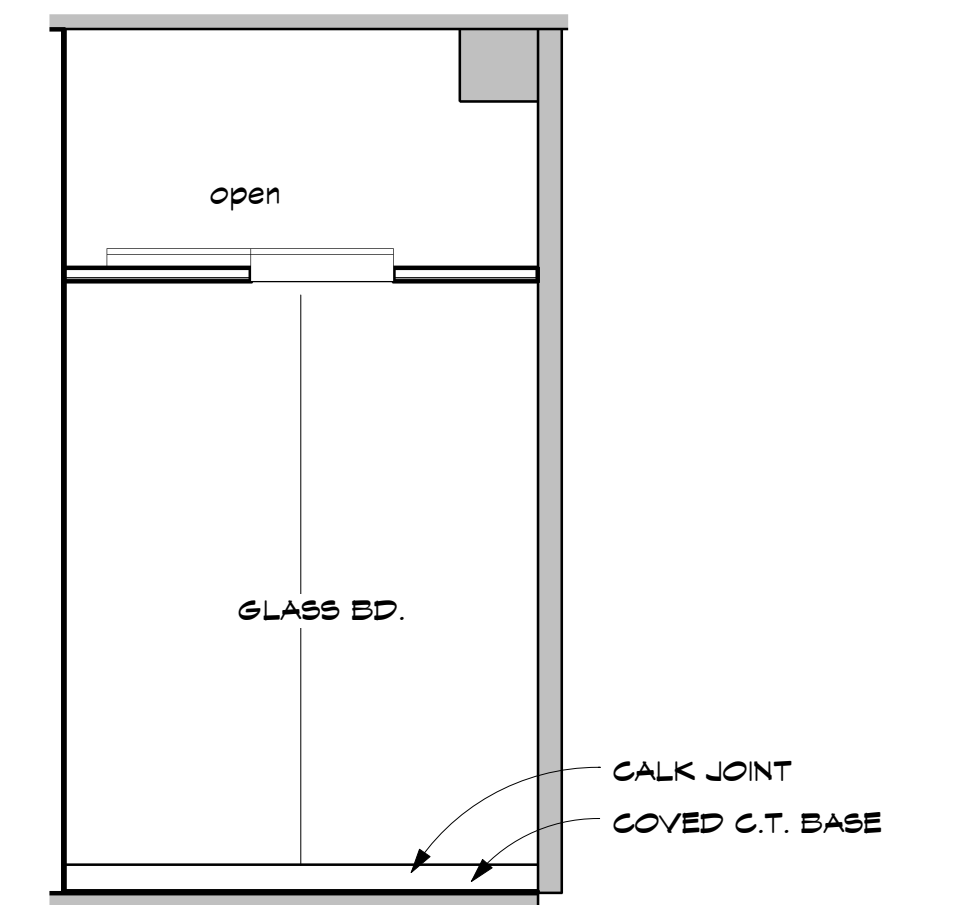

6 STORAGE NORTH
 A5 3/8" = 1'-0"