



DATE: 4-4-09

REVISIONS:

- ISSUED FOR FINAL REVIEW 4-3-09
- ISSUED FOR FINAL REVISION 4-14-09
- ISSUED FOR CONST. 5-7-09
- RE-ISSUED FOR CONST. 5-15-09

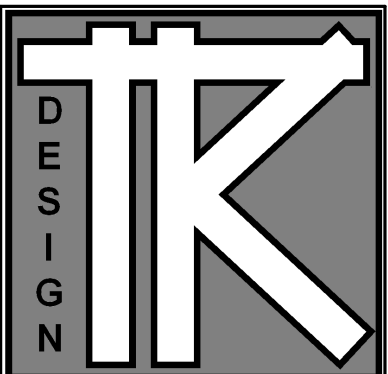

TODD KNUTSON DESIGN

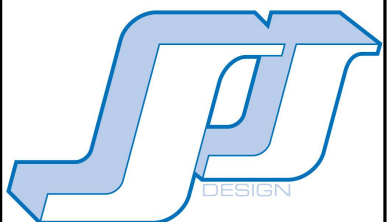

JFJANSEN
 2333 UNIVERSITY AV. W.
 STUDIO 100
 SAINT PAUL, MN. 55114
 PHONE: 651-472-0053
 FAX: 651-472-0060

CONRAD COUNTRY HOUSE
 21780 Fairview Street
 Greenwood, MN.

JOB NO: 21780

SHEET NO:

A4

ELEVATIONS



2ND CEILING 980' - 9 5/8"

UPPER PLAN 972' - 9 5/8"

MAIN CEILING 971' - 3 5/8"

MAIN PLAN 962' - 3 5/8"

LOWER CEILING 960' - 9 5/8"


GRADE 960' - 3 5/8"

1 SOUTH
A4 1/4" = 1'-0"



WINDOW WELL BEYOND

RETAINING WALL

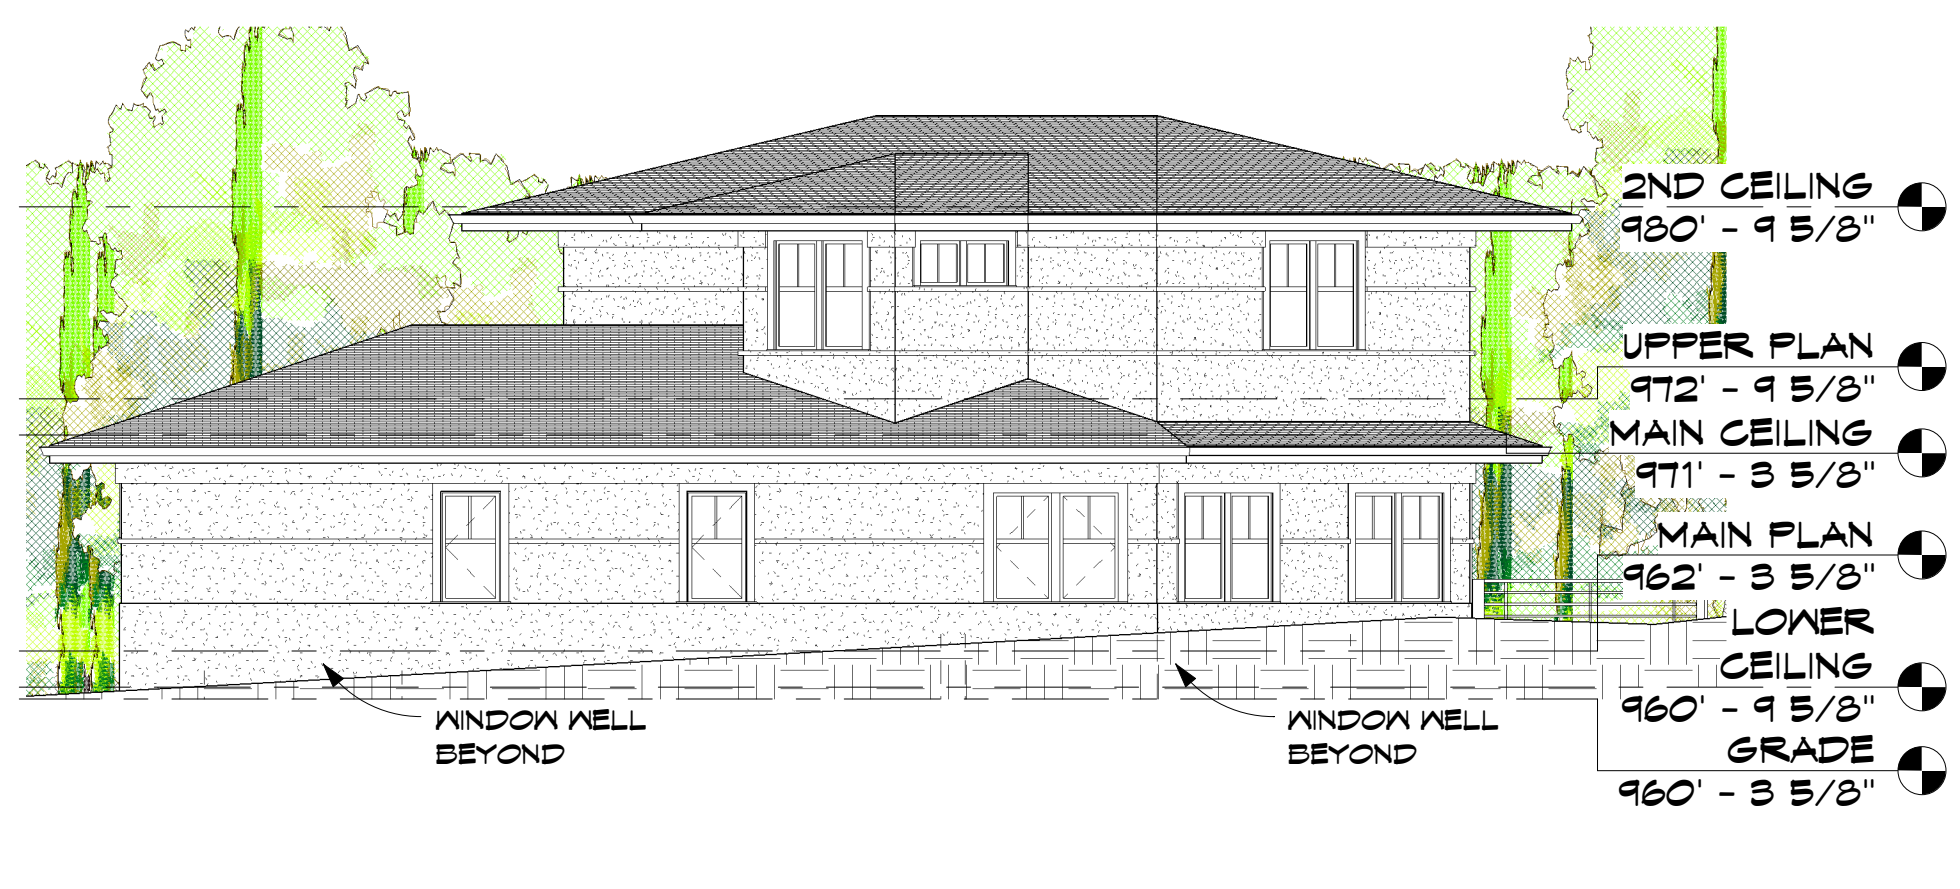

2ND CEILING 980' - 9 5/8"

UPPER PLAN 972' - 9 5/8"

MAIN CEILING 971' - 3 5/8"

MAIN PLAN 962' - 3 5/8"

LOWER CEILING 960' - 9 5/8"

GRADE 960' - 3 5/8"

WINDOW WELL BEYOND

WINDOW WELL BEYOND

2 EAST
A4 1/8" = 1'-0"

3 NORTH
A4 1/8" = 1'-0"