



DATE: 4-4-09

REVISIONS:

- ISSUED FOR FINAL REVIEW 4-3-09
- ISSUED FOR FINAL REVISION 4-14-09
- ISSUED FOR CONST. 5-7-09
- RE-ISSUED FOR CONST. 5-15-09

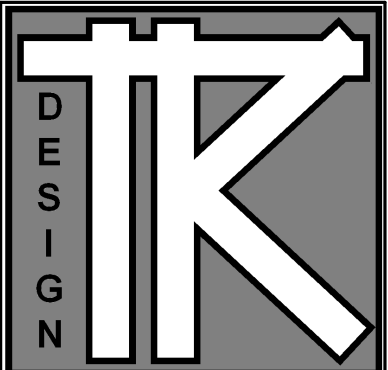

TODD KNUTSON DESIGN

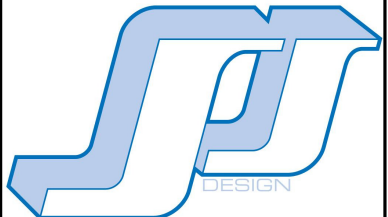

JPJANSEN  
 2333 UNIVERSITY AV. W.  
 STUDIO 100  
 SAINT PAUL, MN. 55114  
 PHONE: 651-472-0053  
 FAX: 651-472-0060


**CONRAD COUNTRY HOUSE**  
 21750 Fairview Street  
 Greenwood, MN.

JOB NO: 21750


SHEET NO:

**A7**


SECTIONS

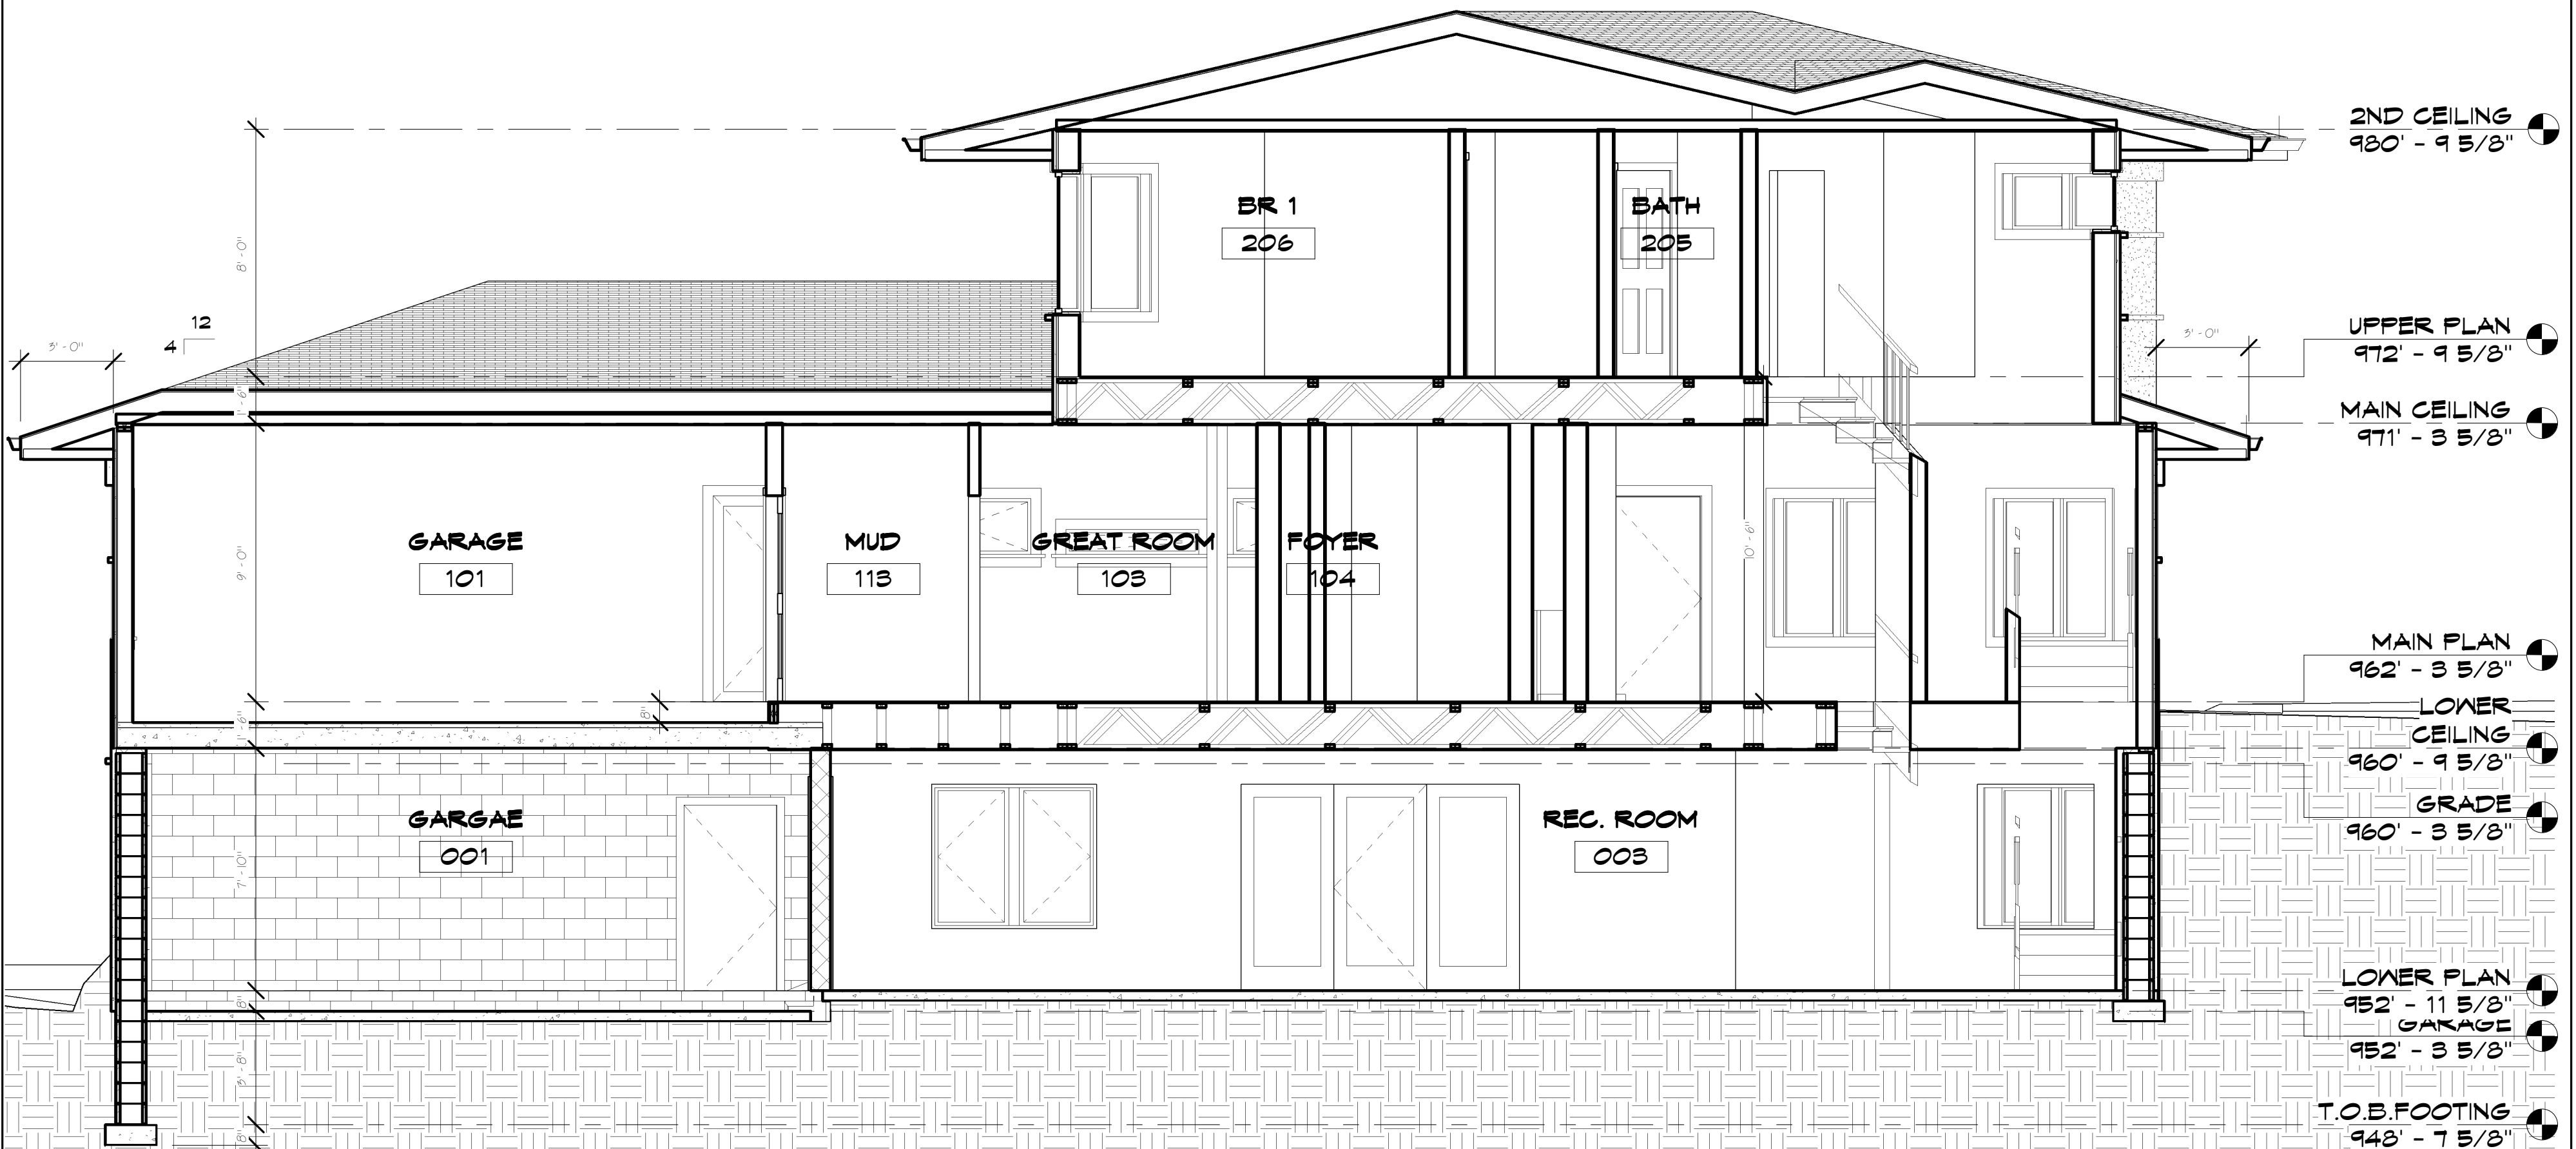

1 FULL SECTION AT STAIR  
 A7 1/4" = 1'-0"

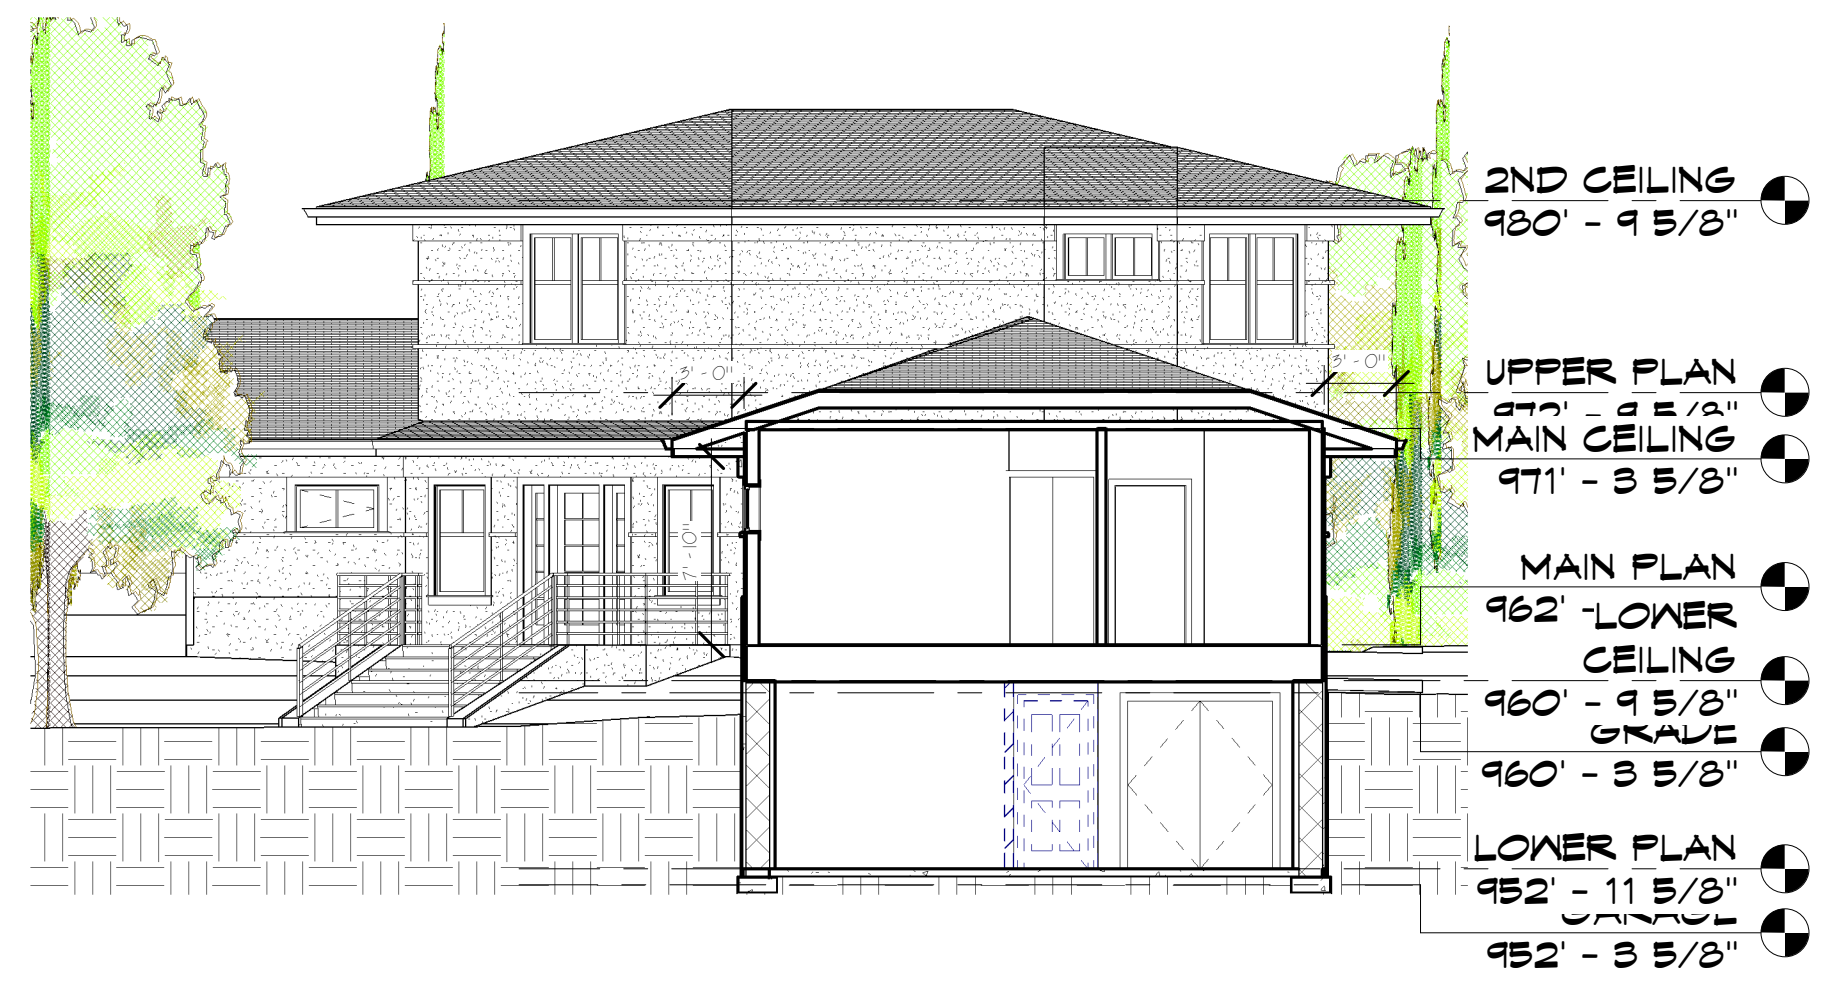

3 SECTION AT MASTER SUITE  
 A7 1/8" = 1'-0"

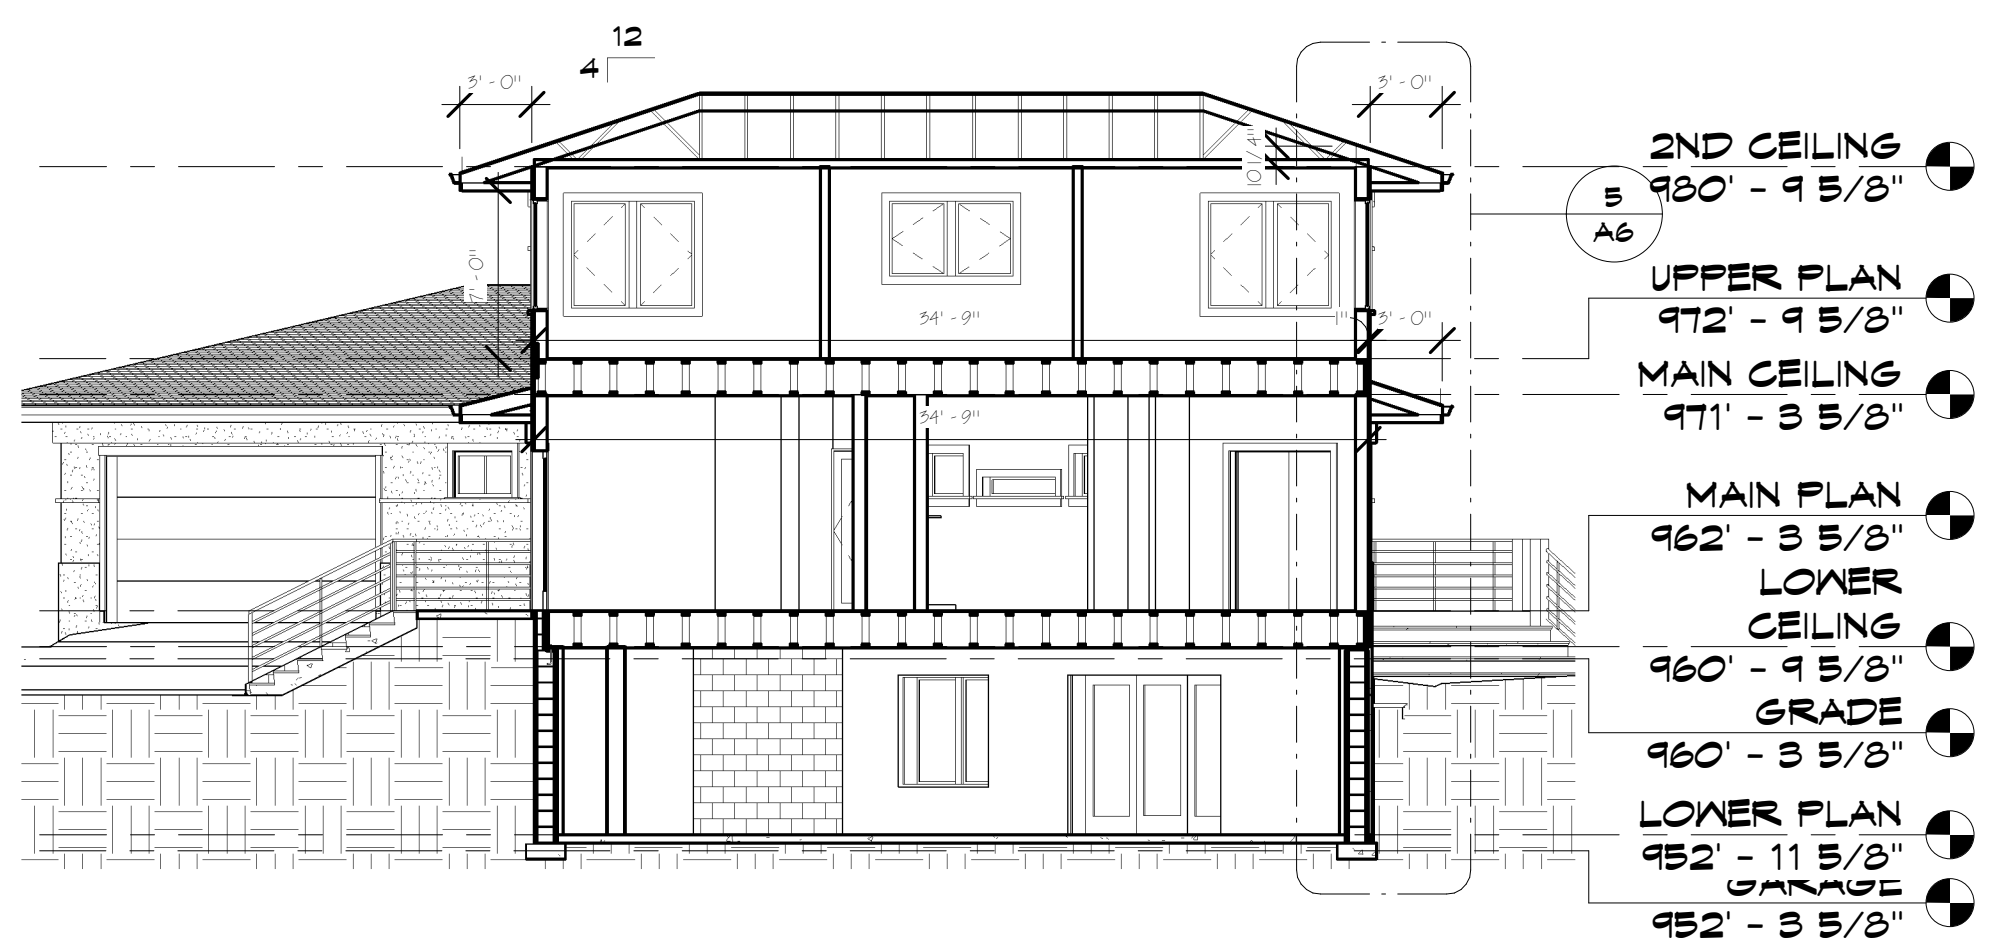

2 FULL ANGLED SECTION  
 A7 1/8" = 1'-0"