
CONRAD C.H.

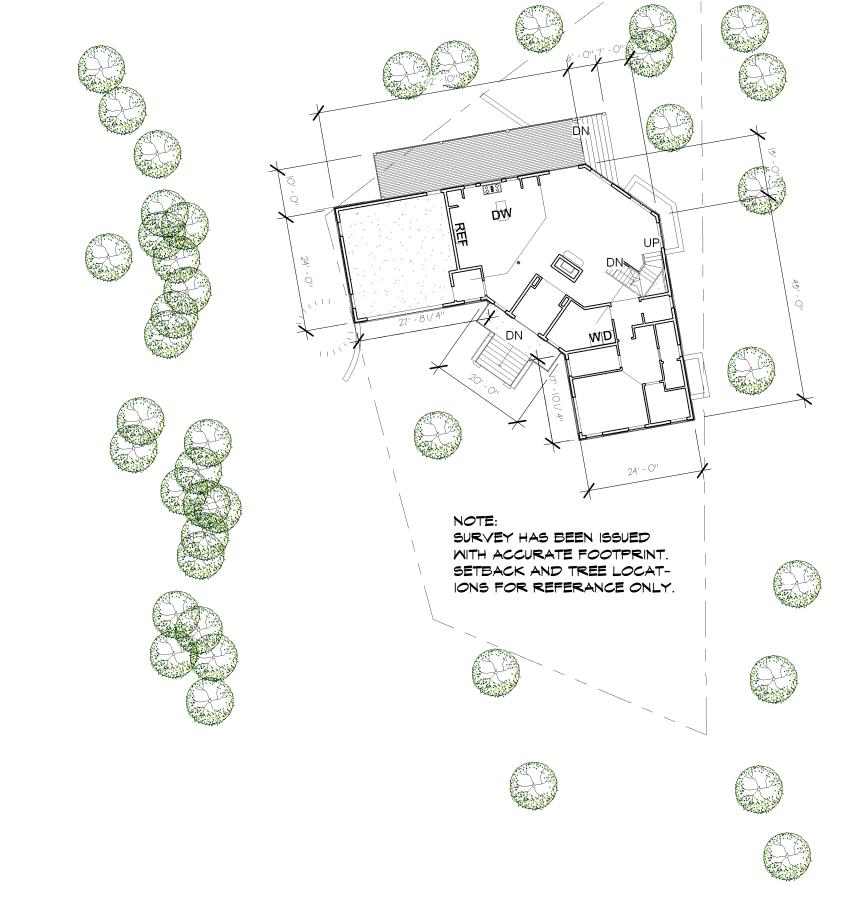










NOTE: SUBD 5-LOT GRADE ALTERATION: WITH THE EXCEPTION OF THAT PORTON OF A LOT HOST TO FOUNDATION OF A PERMITTED STRUCTURE AND/OR DRIVEWAYS AND NECESSARY STORM MATER MANAGEMENT, THE PRE-GRADING PERMIT TOPO OF A LOT SHALL NOT BE ALTERED BY ADD-ITIONAL FILL OR THE REMOVAL OF FILL OR BY GRADING SO AS TO INCRESE OR DECRESE THE ELEVATION OF THE LAND WITHIN ANY 100 SF AREA OF THE LOT BY MORE THAN ONE VERTICAL FOOT.

DATE: 4-4-09

REVISIONS:

ISSUED FOR FINAL **REVIEW 4-8-09** ISSUED FOR FINAL **REVISION 4-14-09** ISSUED FOR CONST.

RE-ISSUED FOR CONST 5-15-09

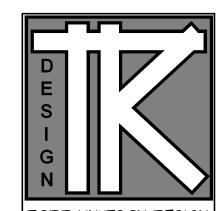

TODD KNUTSON DESIGN



JPJANSEN 2388 UNIVERSITY AV. W STUDIO 100 SAINT PAUL, MN. 55114 PHONE: 651-472-0053 FAX: 651-472-0060

Ш 1 のりいて下下

JOB NO: 21780

SHEET NO:

OONRAI



TITLE PAGE

1 Site T 1" = 20'-0"