
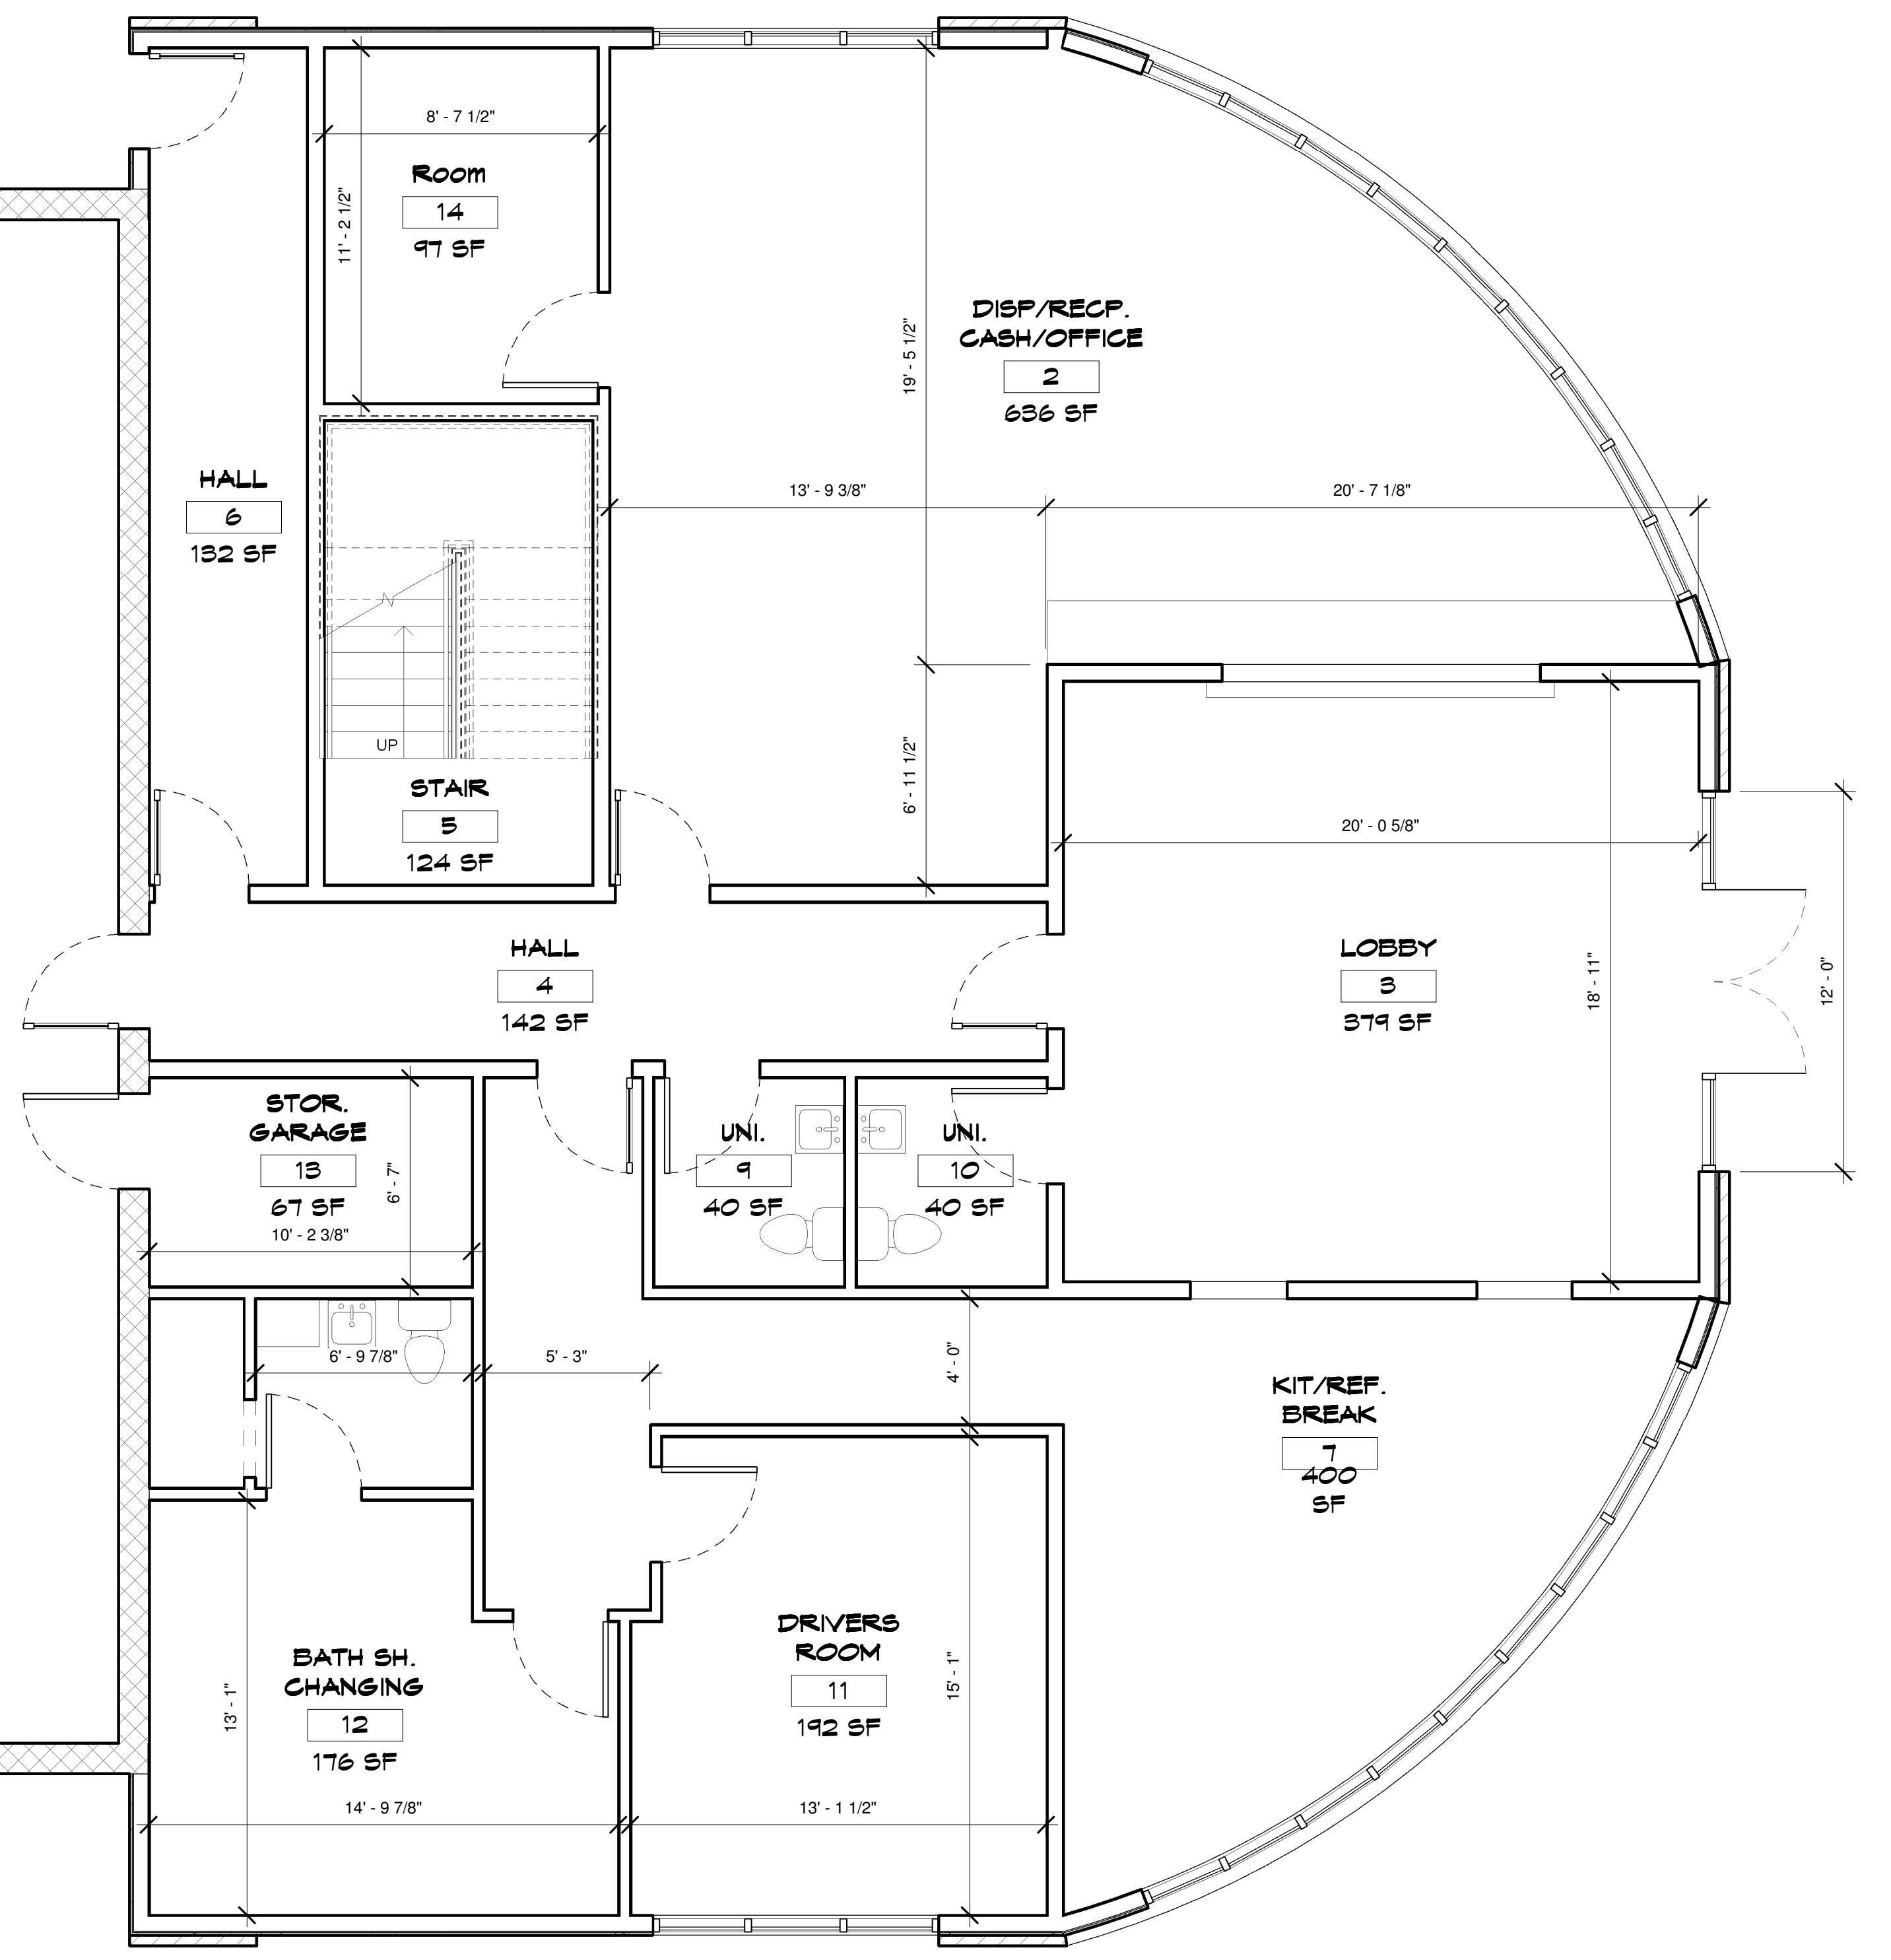


2 2ND FLOOR
 A1 1/8" = 1'-0"

3 SOUTH
 A1 1/4" = 1'-0"

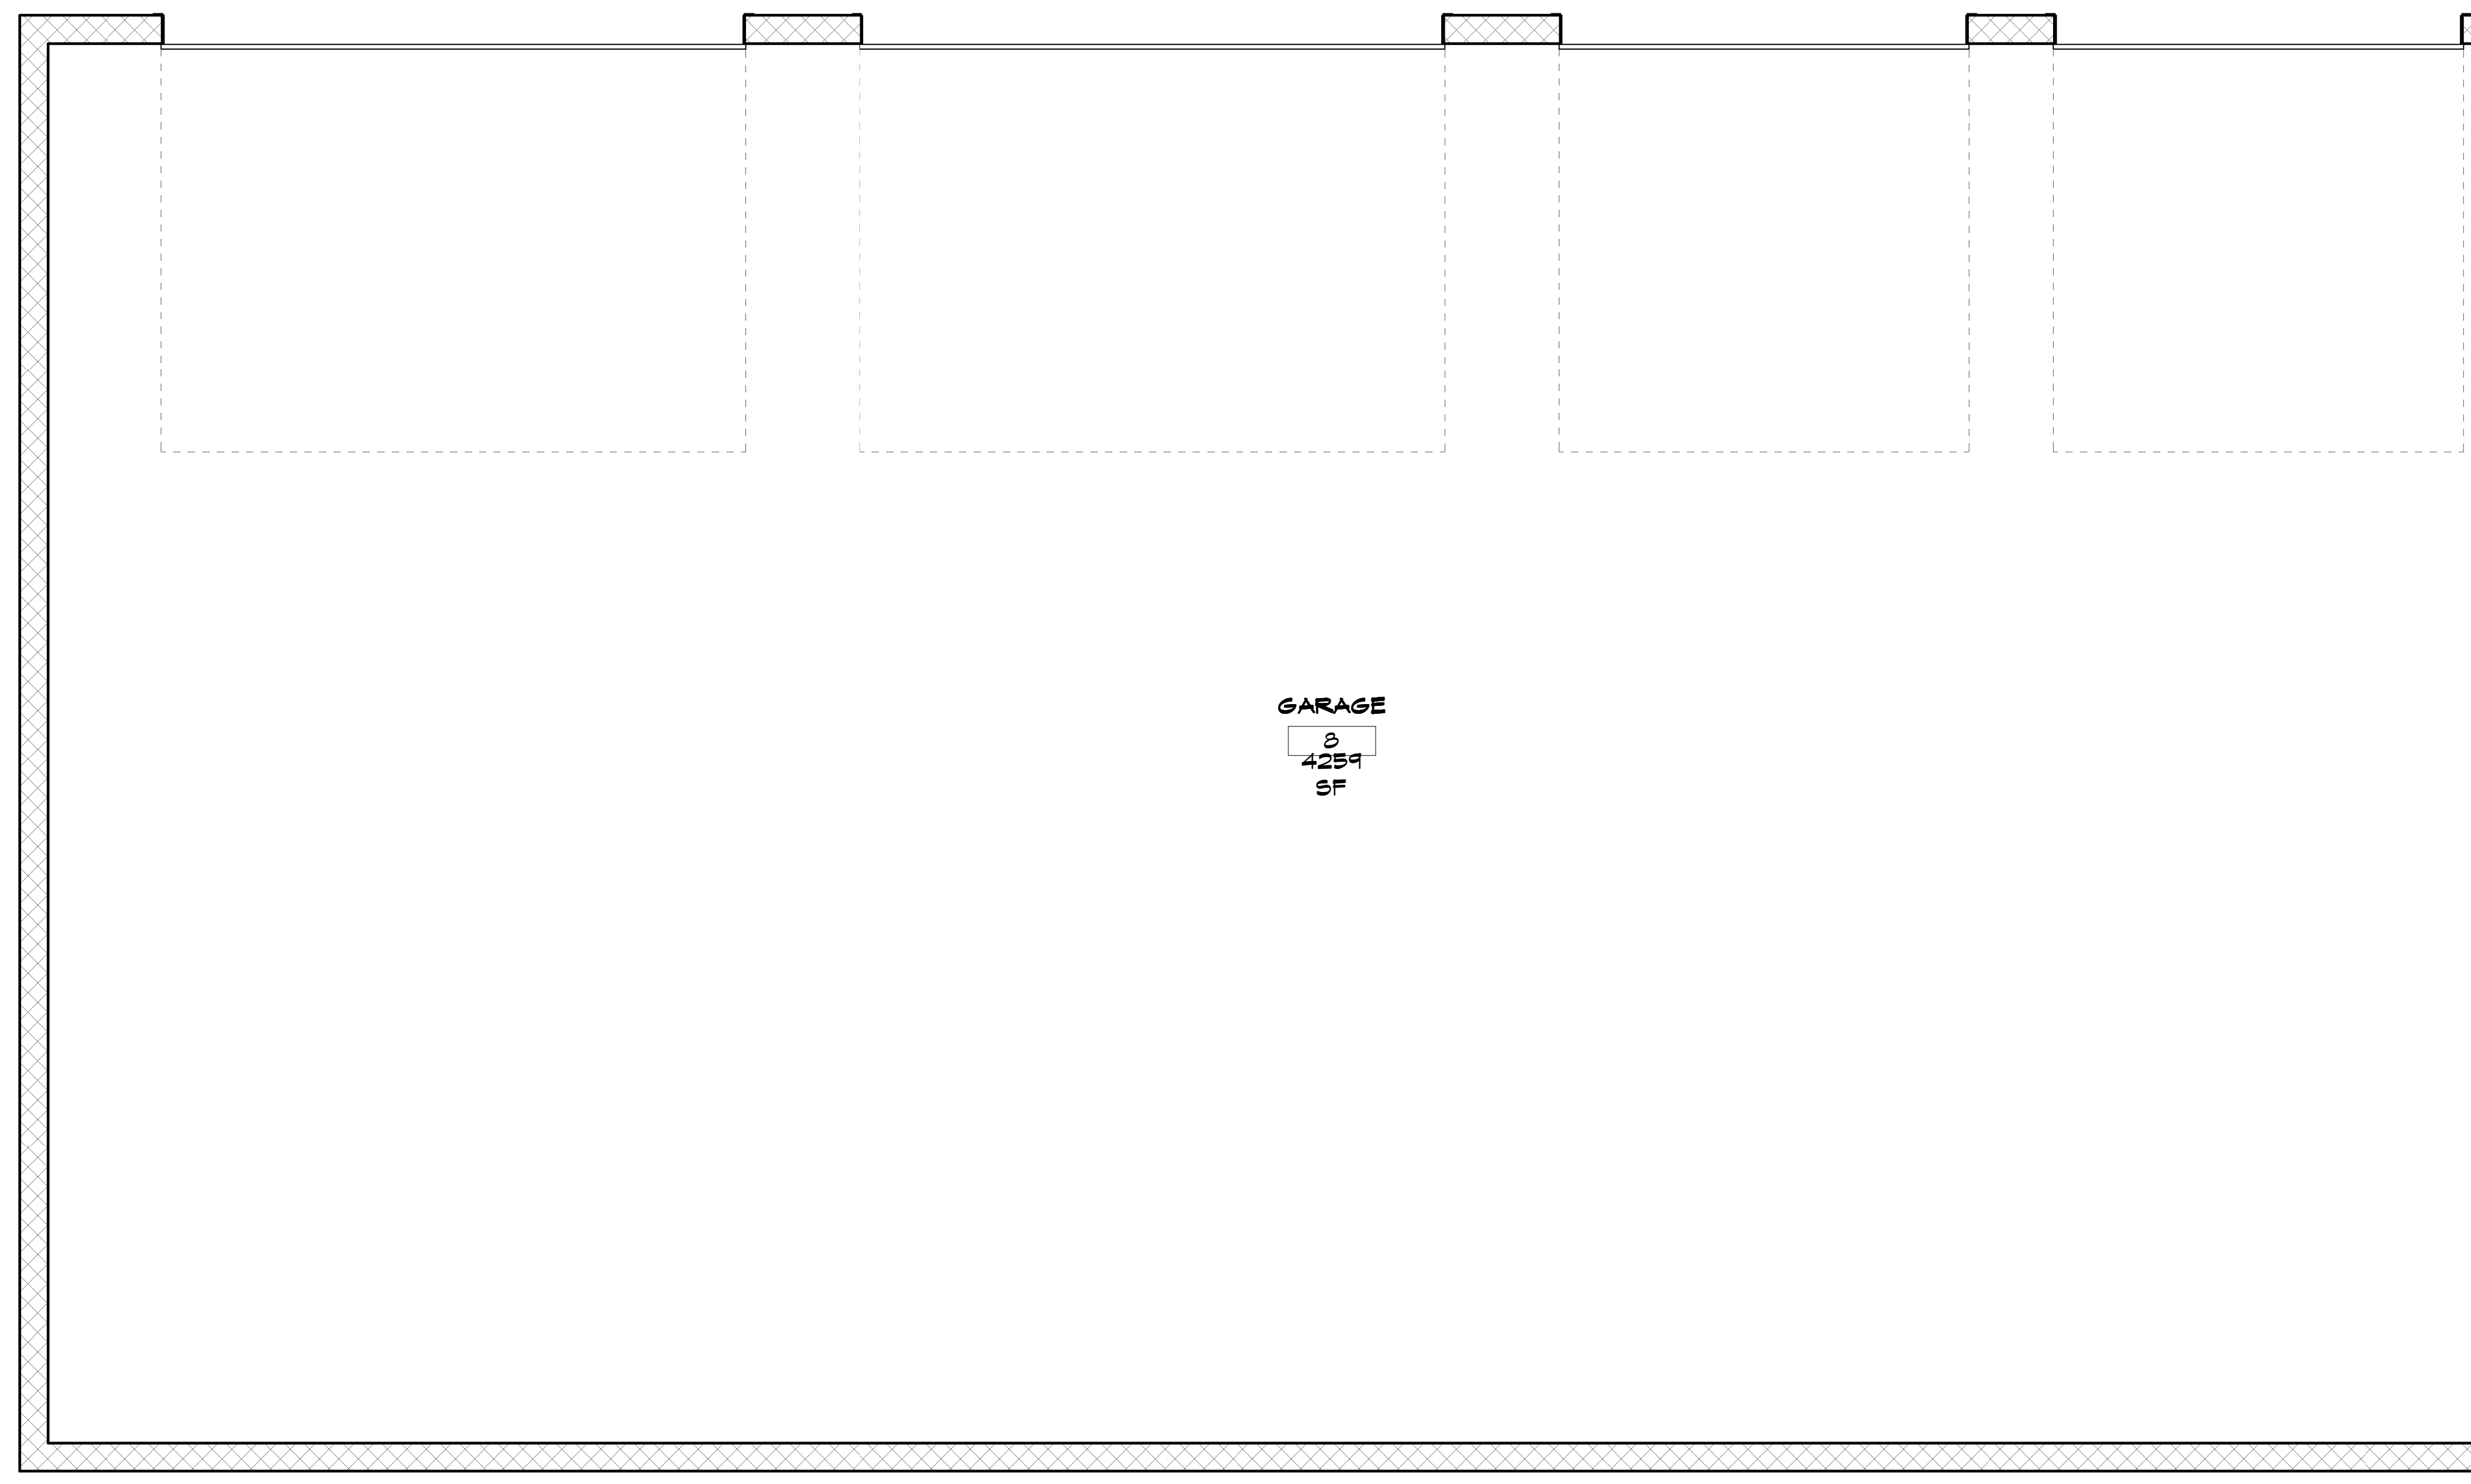

1 MAIN FLOOR
 A1 1/4" = 1'-0"