


REVISED KITCHEN  
3-8-10  
FINAL PLOT  
3-15-10


DATE: 1-11-09  
REVISIONS:  
ISSUED FOR FINAL  
REVIEW 2-15-09  
ISSUED FOR PERMIT  
2-24-09

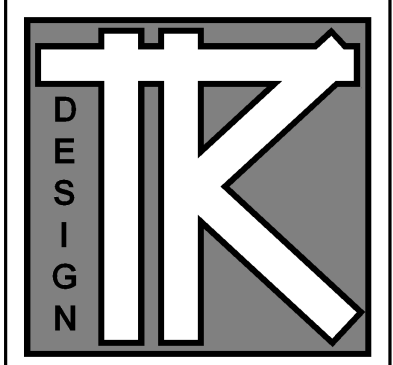

TODD KNUTSON DESIGN  
40 SOUTH 7TH STREET  
STUDIO 212-156  
MINNEAPOLIS, MN. 55402  
P: 612-251-1041  
F: 612-552-4119  
WWW.TODDKNUTSONDESIGN.COM

TERMS:  
CONTRACTOR TO VERIFY  
ALL DIMENSIONS, AS BUILT  
CONDITIONS (IF APPLY) AND  
SITE CONDITIONS, BEFORE  
ORDERING MATERIAL OR  
DEMOLISHING EXISTING  
STRUCTURES. CONTRACTOR  
AND ALL SUBS MUST REPORT  
ANY DISCREPANCIES TO  
DESIGNER IMMEDIATELY, AS  
BUILT AND SITE CONDITIONS  
OFTEN HAVE UNIQUE  
CONDITIONS THAT CANNOT BE  
PREDICTED OR FORSEEN AT  
DESIGN COMPLETION.  
CONTRACTOR, SUBS AND  
DESIGNER WILL WORK  
TOGETHER TO REACH A  
SOLUTION IF ANY SITUATION  
MAY ARISE.

1 SOUTH  
A5 1/4" = 1'-0"

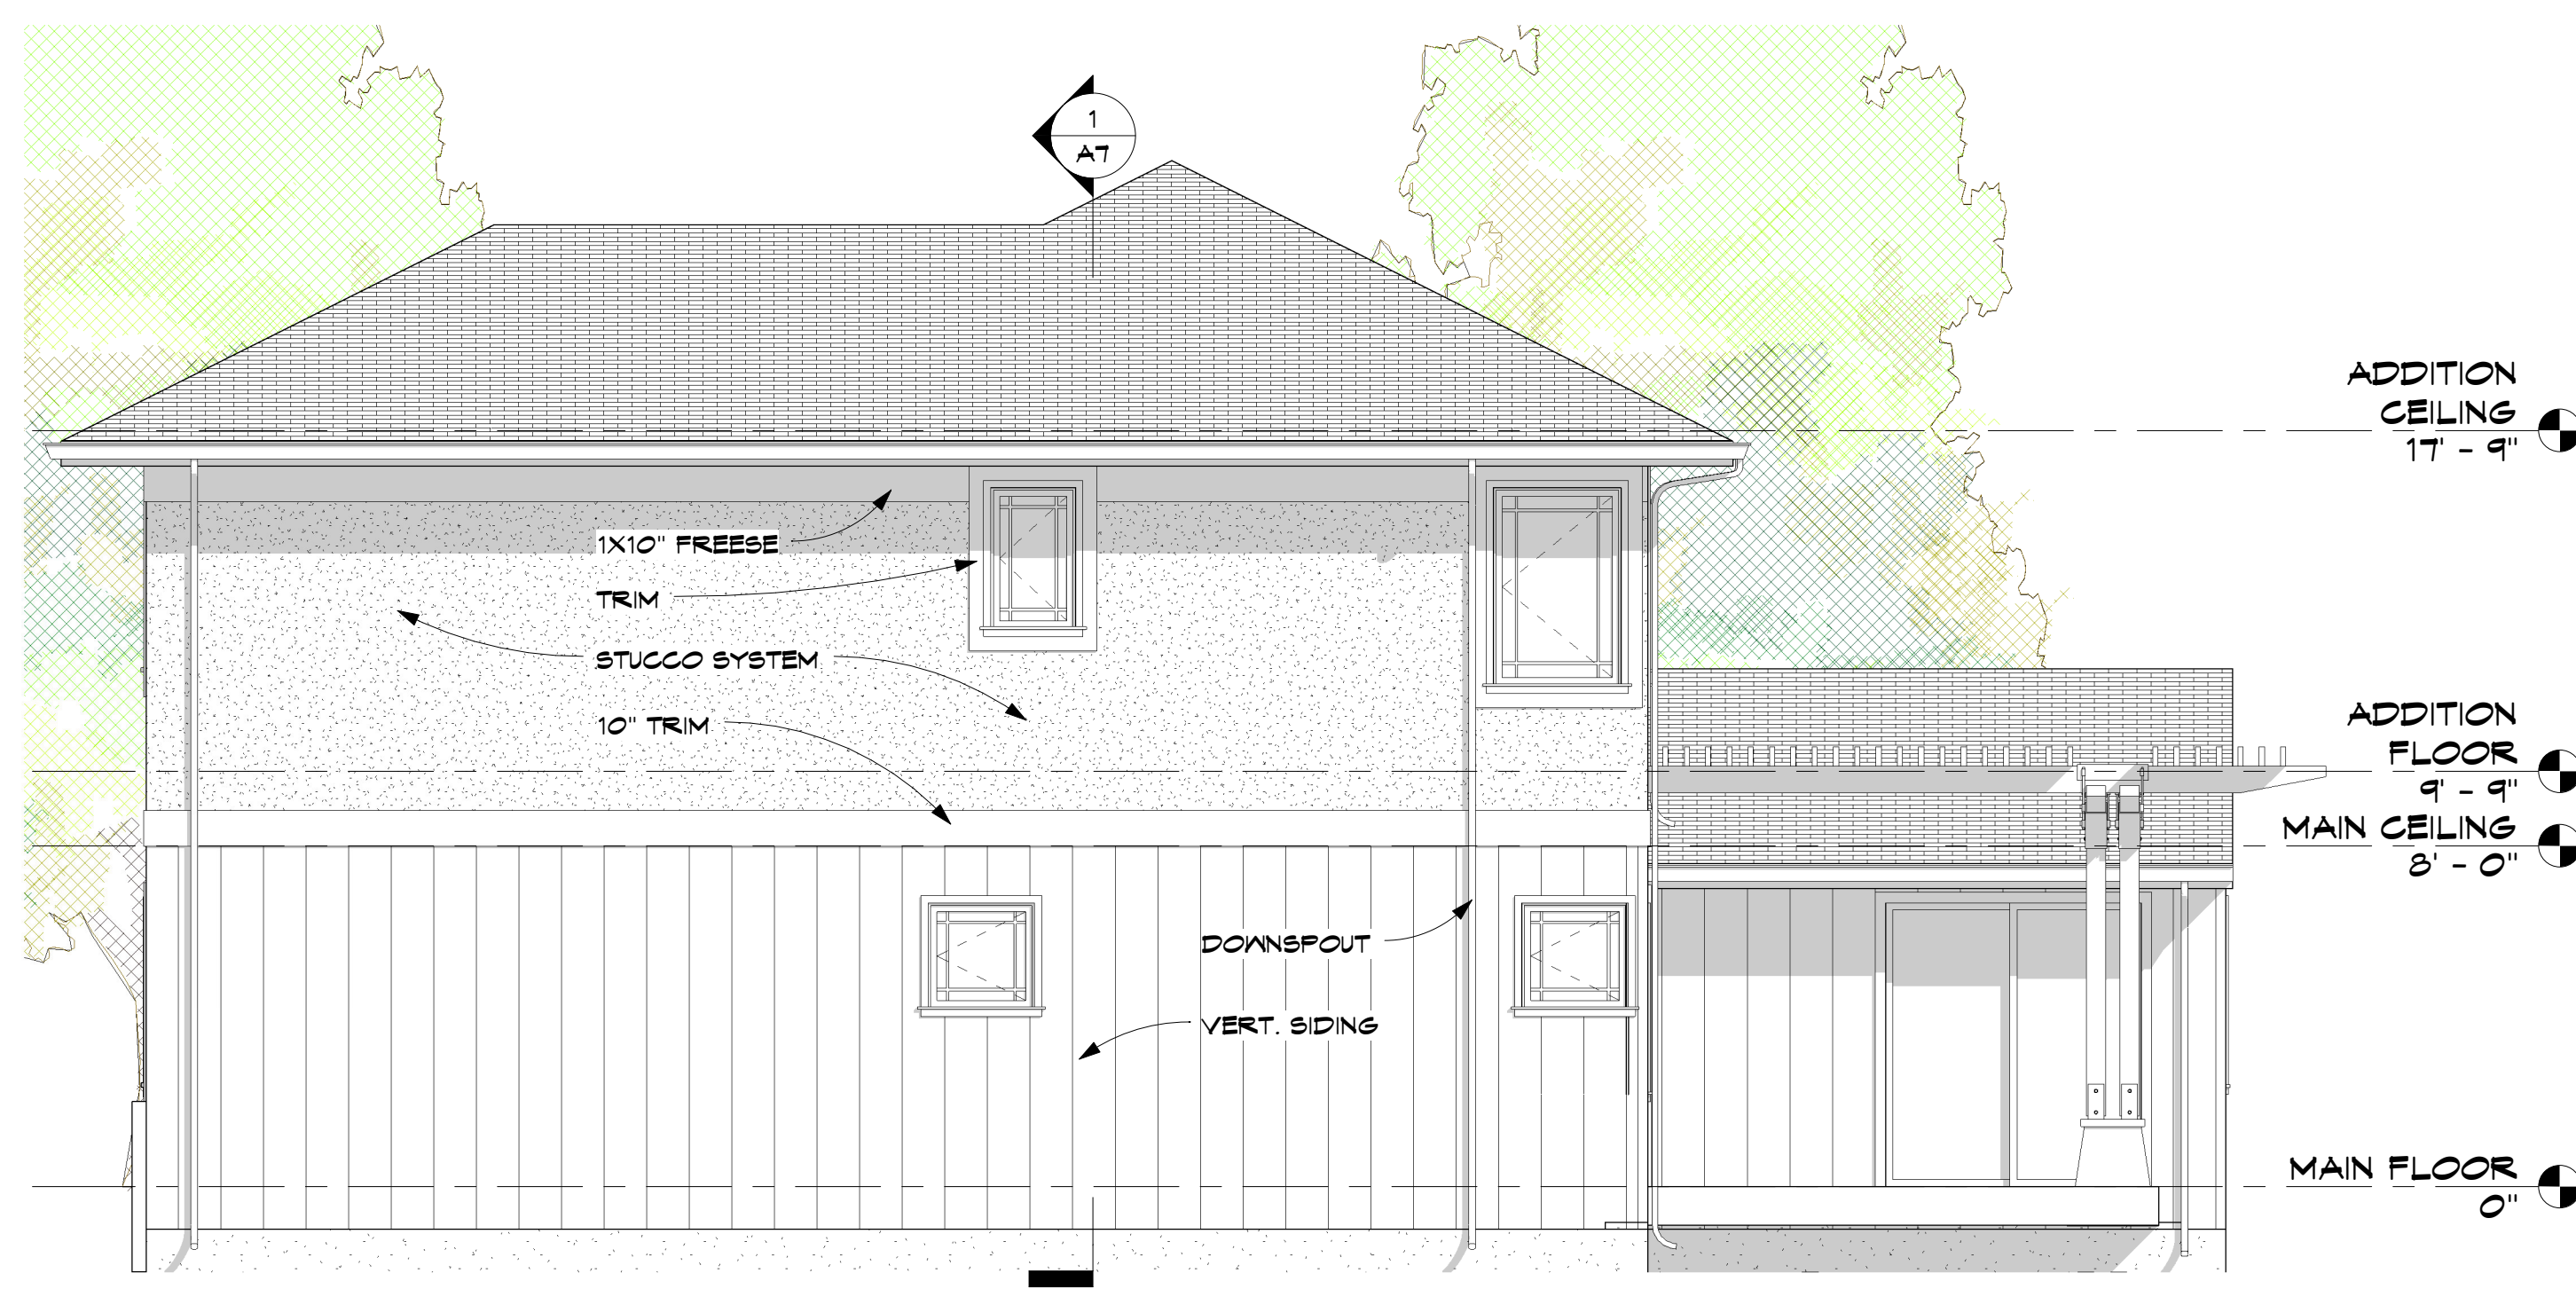

2 WEST  
A5 1/4" = 1'-0"

2200 EDGEcombe

JOB NO: 2200

SHEET NO:  
**A5**  
ELEVATIONS